
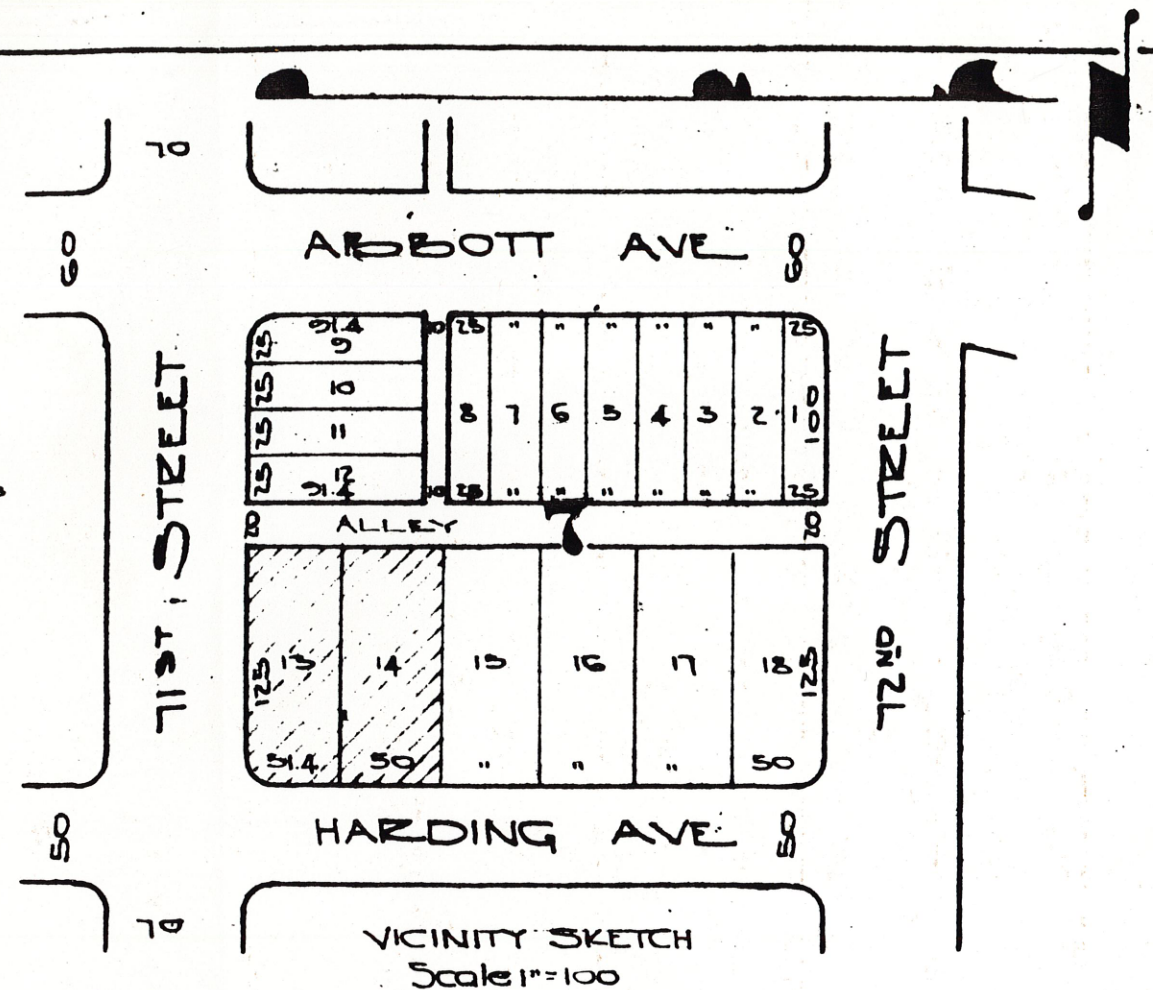


LOTS 13 & 14 BLOCK 7
NORMANDY BEACH SOUTH
MIAMI BEACH FLA

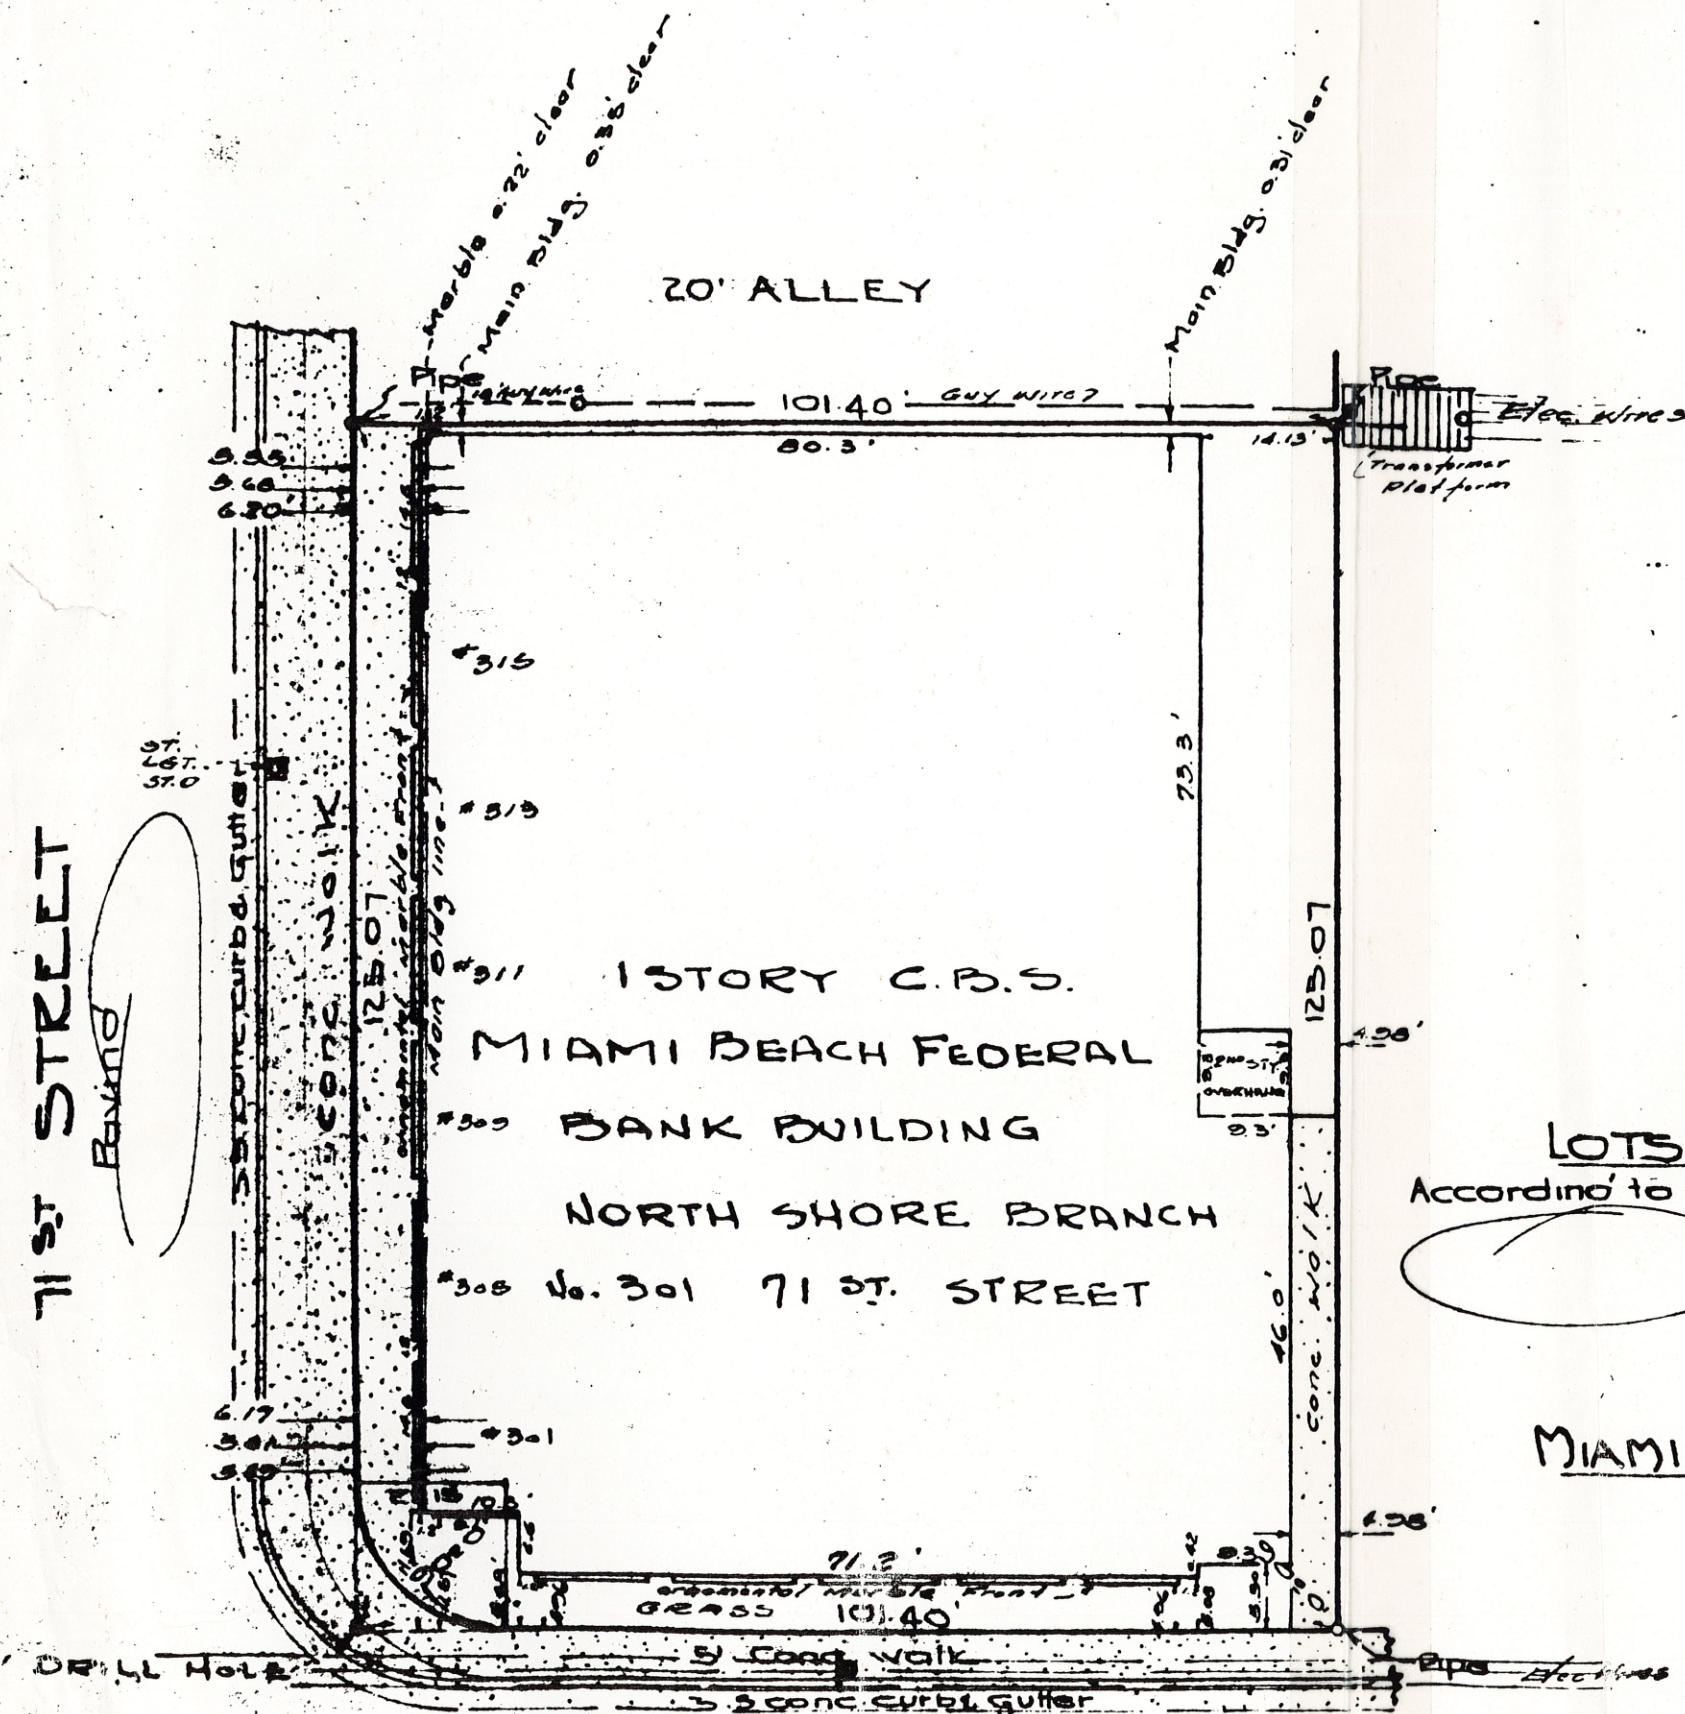

SURVEY SKETCH OF

LOTS 13 & 14 BLOCK 7 NORMANDY BEACH SOUTH
According to a Plat thereof recorded in Plat Book 2, Page 54 Dade County
MIAMI BEACH FLA.

JULY 14, 1952

REVISED FEB. 10, 1953

SURVEY FOR
MIAMI BEACH FEDERAL SAVINGS & LOAN ASSOCIATION

ZUIZELLE-WHITTAKER, INC
Structural Engineers & Surveyors
605 Lincoln Road Miami Beach Fla.

SUPERVISORS CERTIFICATE

71 ST STREET

Paving

ST. LGT. 57.0

5' conc. curb & gutter

5' conc. walk

125.07



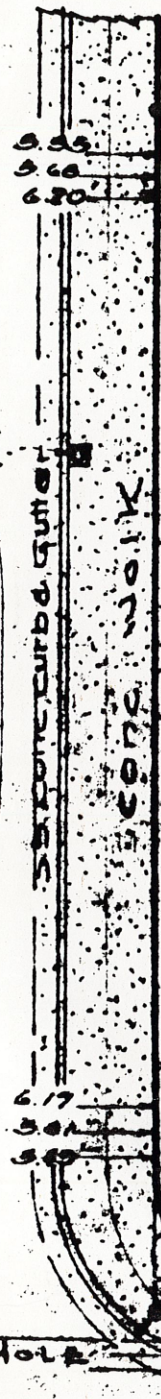

1 STORY C.B.S.
MIAMI BEACH FEDERAL
BANK BUILDING
NORTH SHORE BRANCH
301 No. 301 71 ST. STREET

HARDING AVE

Paving

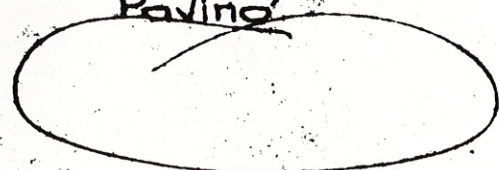


71 ST STREET

50

70

60

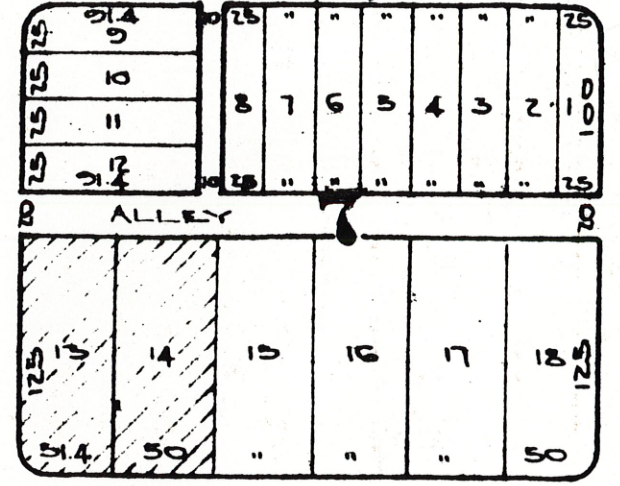

ABBOTT AVE

HARDING AVE

VICINITY SKETCH
Scale 1"=100

SURVEY SKETCH
OF

LOTS 13 & 14 BLOCK 7 NORMANDY BEACH SOUTH
According to a Plat thereof recorded in Plat Book 21 Page 54 Dade County
MIAMI BEACH FLA.
JULY 14, 1952

REVISED FEB. 10, 1953

SURVEY FOR
MIAMI BEACH FEDERAL SAVINGS & LOAN ASSOCIATION

ZURWELLE-WHITTAKER, INC.
Structural Engineers & Surveyors
605 Lincoln Road Miami Beach Fla.

SURVEYORS CERTIFICATE

This is to certify that the sketch shown hereon conforms with a survey of the described property and that there are no visible encroachments whatsoever and that the same is accurate and correct to the best of our knowledge and belief

ZURWELLE-WHITTAKER
Willie D. Danaher