

Crescent Heights

709 Alton Road Miami Beach,
Florida, 33139

616

MILLER LEGG

6747 N Andrews Way
Ft. Lauderdale, FL 33309
1 954.436.7000
1 954.436.8864

LANDSCAPE

SAVINO MILLER DESIGN STUDIO
12345 NE 8th Avenue Suite A
North Miami, FL 33161
1 305.895.0082
1 305.895.9083

STRUCTURE

DA ENGINEERS, P.A.

4930 SW 74th Street
Miami, FL 33155
1 305.866.0711
1 305.866.5258

MEFVP

BR+A

500 Douglas Road, Suite 300
Coral Gables, FL 33134
t 305.529.1515
f 305.529.1112

PARIZING CONSULTANTS

SMAN ASSOCIATES

Howard Boulevard, Suite 1710
Fort Lauderdale, FL 33304
(954) 315-3924
(954) 315-3899

Revisions

11	CITY OF MIAMI BEACH PERMIT COMMENTS	08/26/2016
8	ZONING & GENERAL REVISIONS	11/12/2015
7	VE CHANGES	8/14/2014
5	DERMS COMMENTS	7/6/2015
2	QA & QC REVISIONS	11/26/2014
NO	ISSUE	DATE

Sheet Information


Date	Issued: September 4, 2014
Job Number	810456.000
Drawn	Author
Checked	Checker
Approved	Approver

Title


EXTERIOR WALL SECTIONS

Sheet
A11-26


Copyright © 2013 Perkins+Will

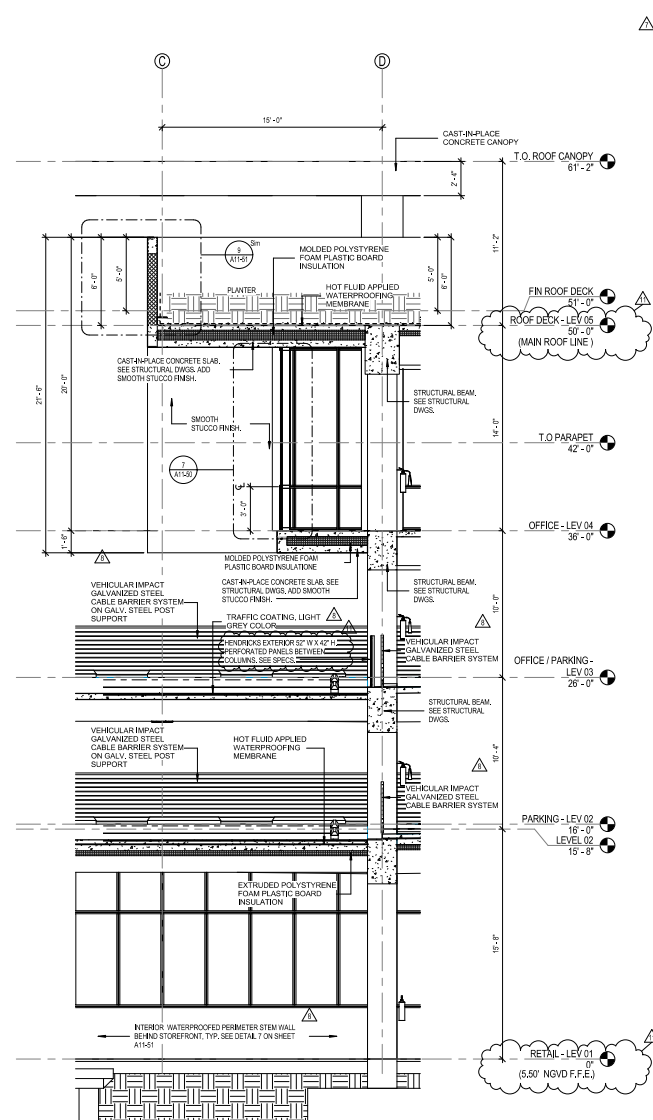

③ EXTERIOR WALL SECTION 3
1/4" = 1'-0"

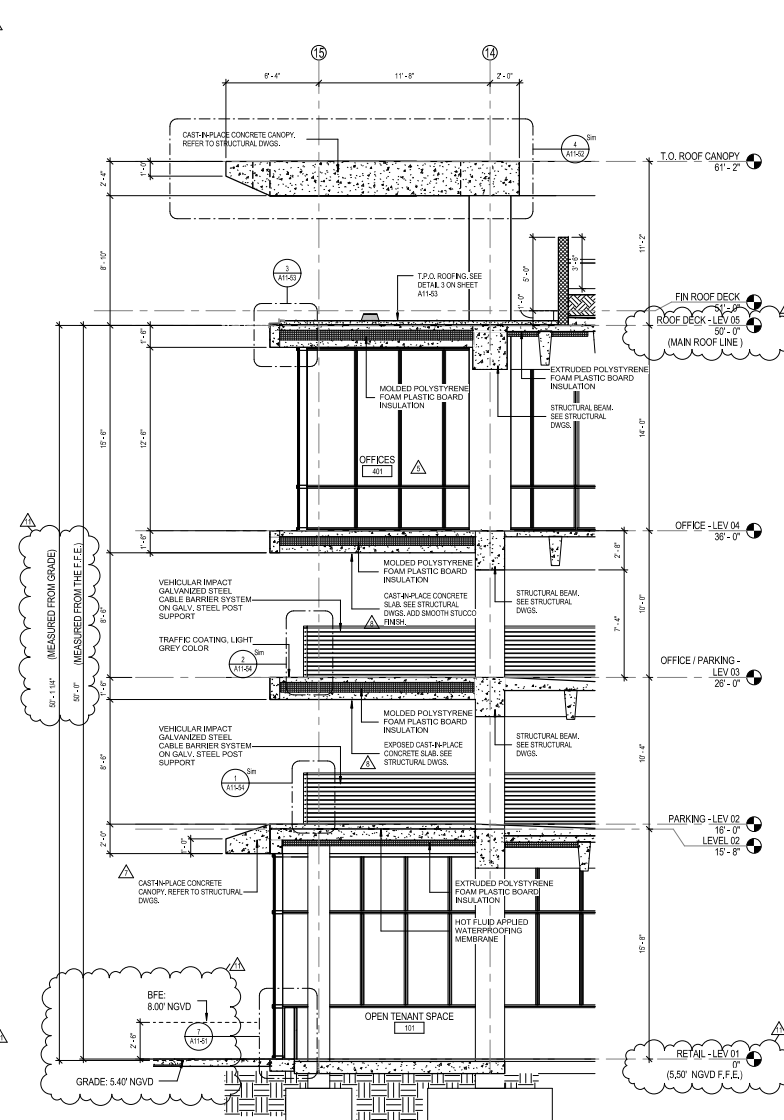

② EXTERIOR WALL SECTION 2
1/4" = 1'-0"

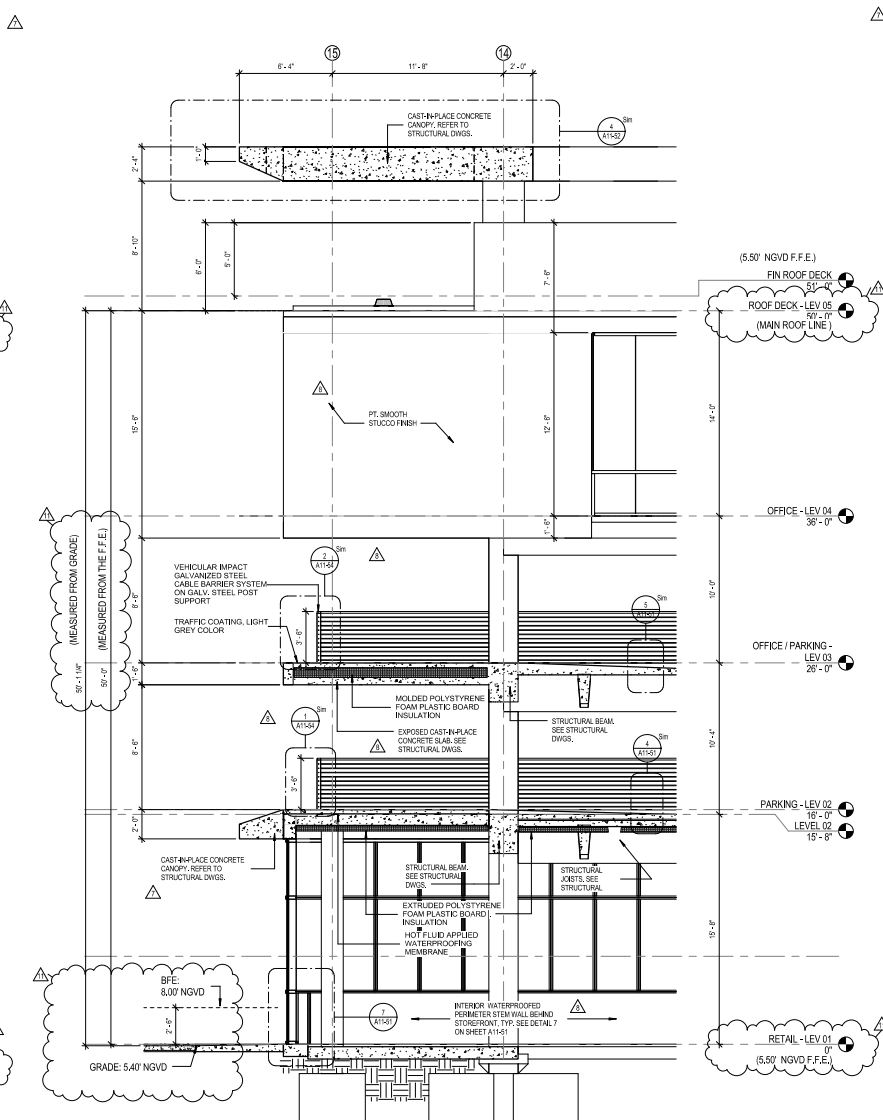

1 EXTERIOR WALL SECTION 1
1/4" = 1'-0"

Revisions

11	CITY OF MIAMI BEACH PERMIT COMMENTS	08/26/2016
8	ZONING & GENERAL REVISIONS	11/12/2015
7	VE CHANGES	8/14/2015
2	QA & QC REVISIONS	11/28/2014
1	REVISED PERMIT COMMENTS	11/26/2014
NO	ISSUE	DATE

ISSUE	DATE
Sheet Information	


Sheet Information	
Date	Issued: September 4, 2014
Job Number	810408.000
Drawn	Author
Checked	Checker
Approved	Approver
Title	

EXTERIOR WALL SECTIONS


Sheet

A11-27


Copyright © 2013 Pearson Education, Inc.

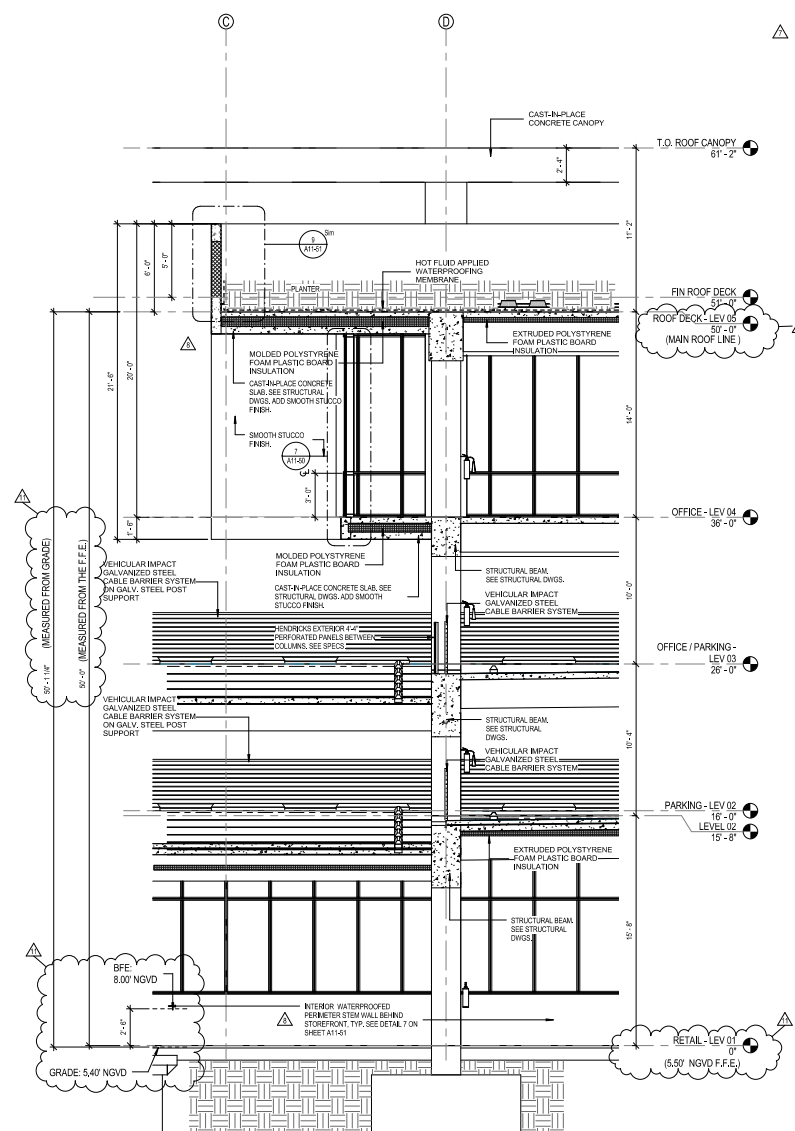

③ EXTERIOR WALL SECTION 6
1/4" = 1'-0"

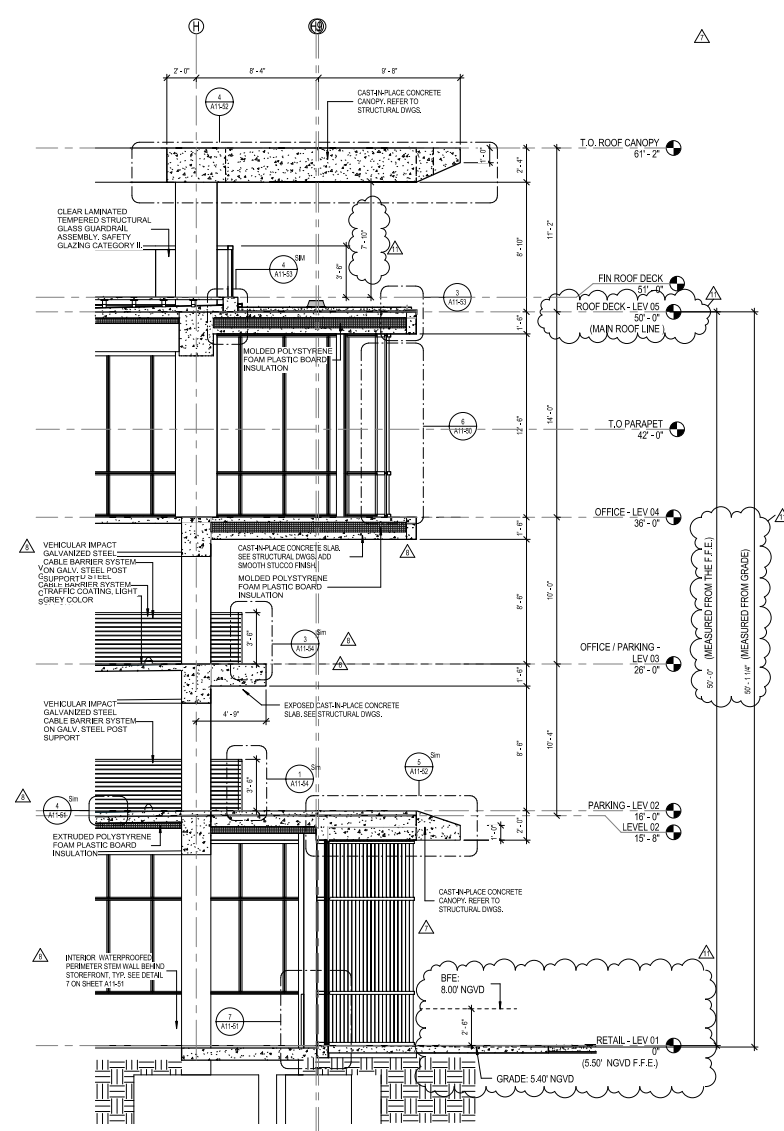

2 EXTERIOR WALL SECTION 5
1/4" = 1'-0"

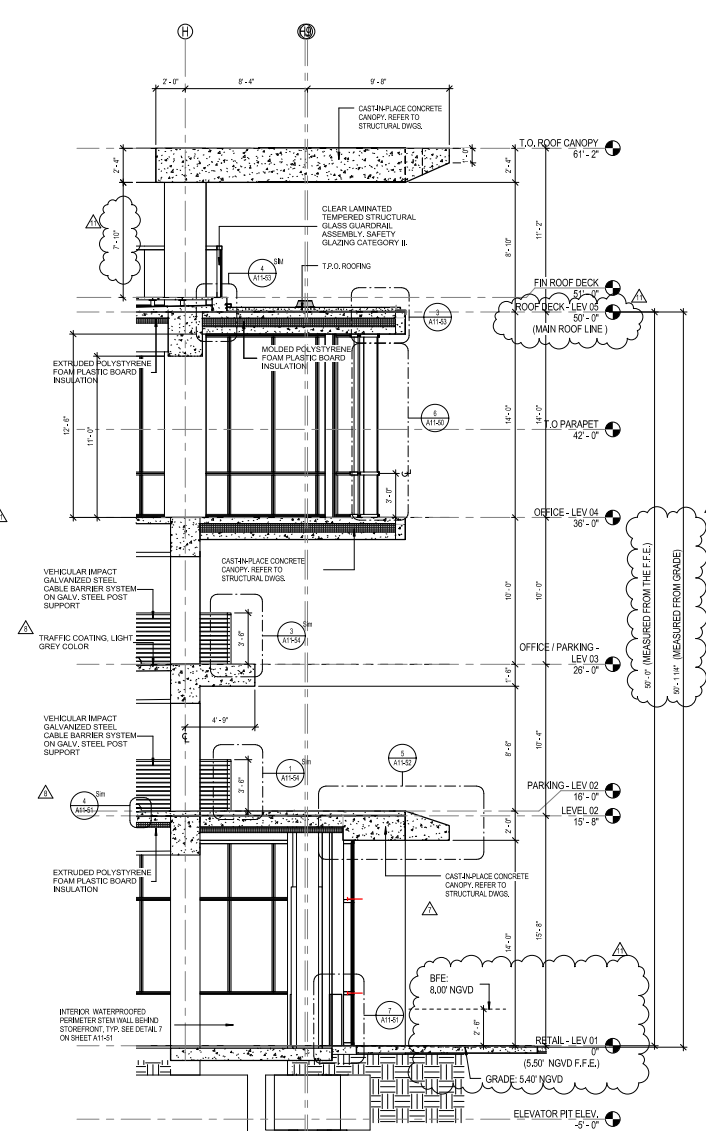

1 EXTERIOR WALL SECTION 4
1/4" = 1'-0"

PERMIT
SET



Revisions


11	CITY OF MIAMI BEACH PERMIT COMMENTS	08/26/20
8	ZONING & GENERAL REVISIONS	11/12/20
7	REV. CHANGES	8/14/20
5	DESIGN COMMENTS	7/20/20
2	QA & QC REVISIONS	11/26/20
1	REVISED PERMIT COMMENTS	11/26/20
NO	ISSUE	DATE

Sheet Information		
Date	Issued:	September 4, 2014
Job Number		810409.000
Drawn	Author	
Checked	Checker	
Approved	Approver	
Title		


EXTERIOR WALL
SECTIONS

Sheet


A11-28

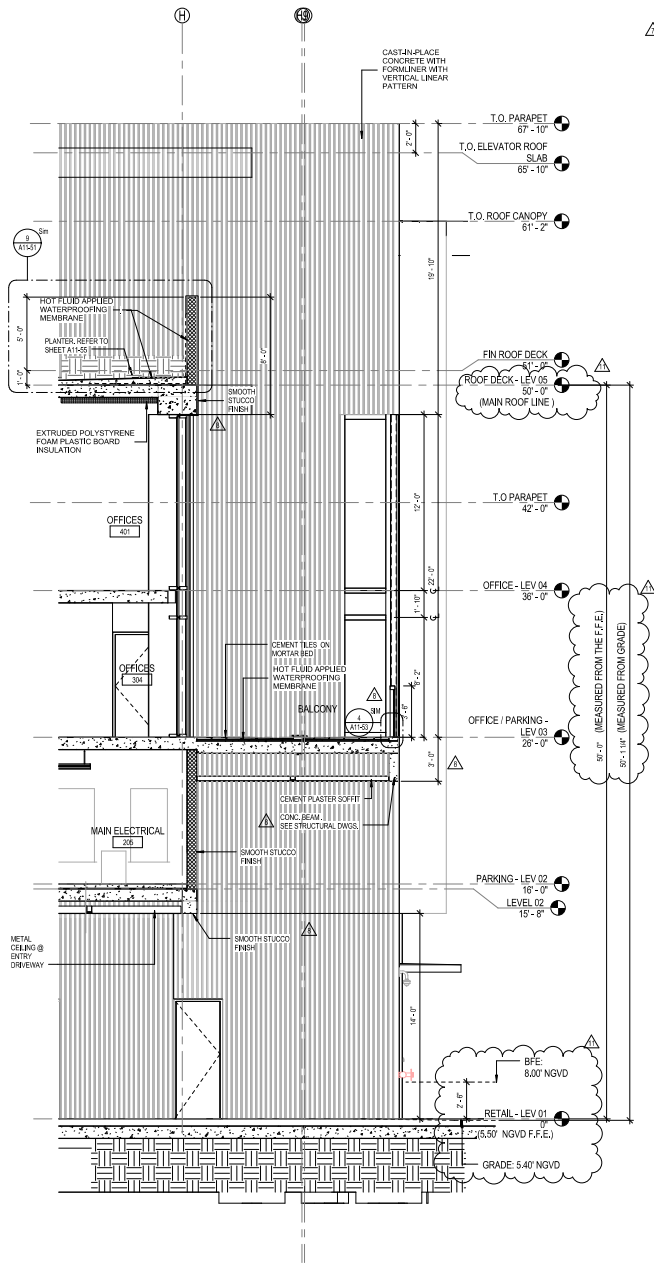


③ EXTERIOR WALL SECTION 9
1/4" = 1'-0"

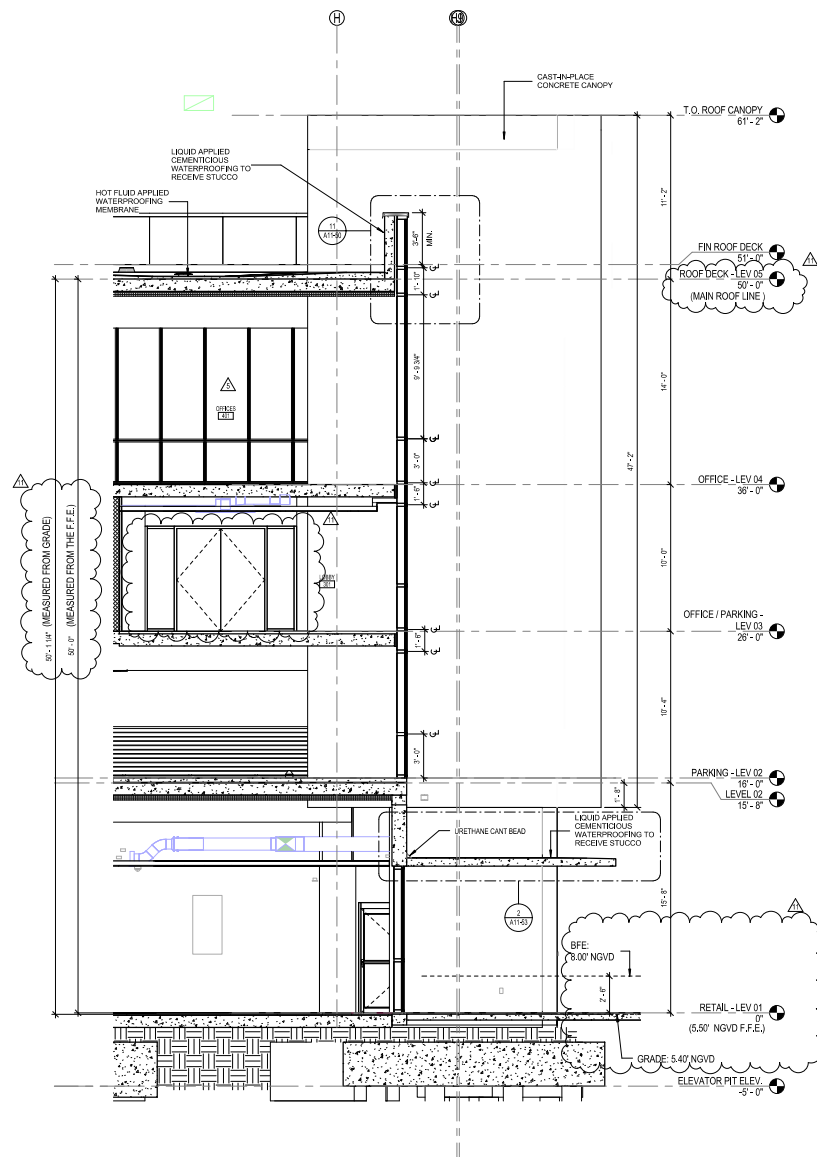


② EXTERIOR WALL SECTION 8
1/4" = 1'-0"

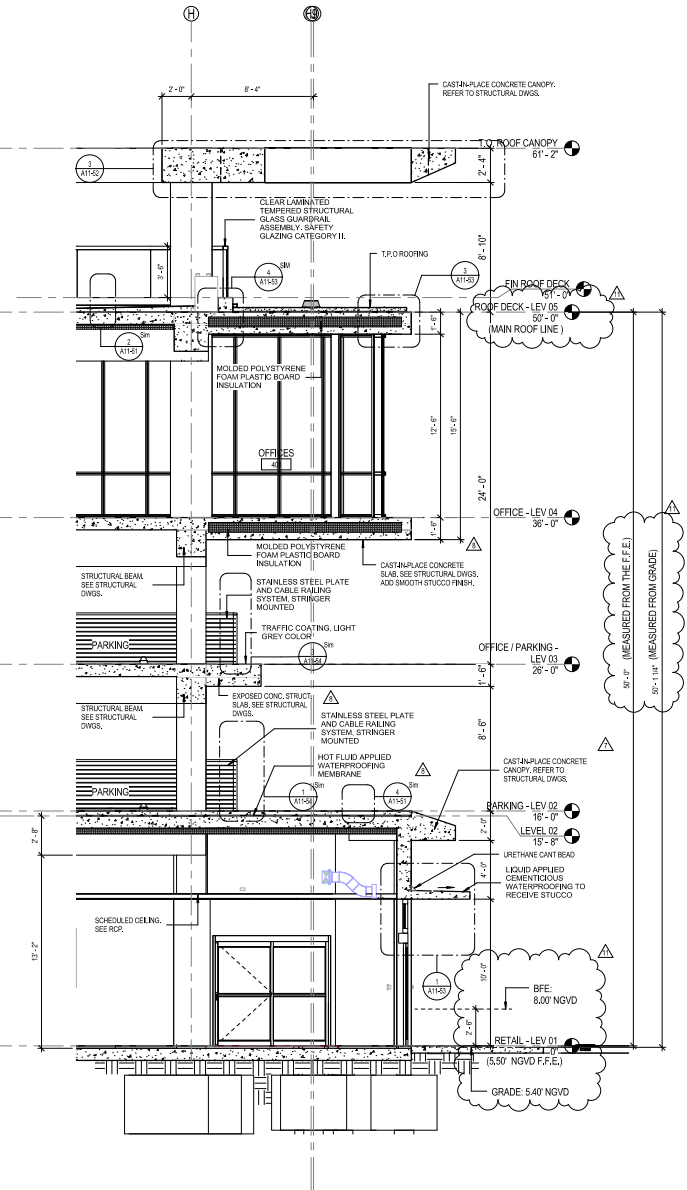


① EXTERIOR WALL SECTION 7
1/4" = 1'-0"

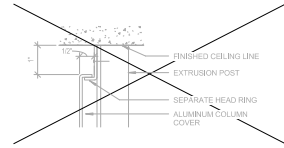


14 NOT USED
6" = 1'-0"

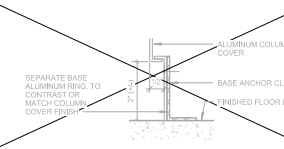


13 NOT USED
6" = 1'-0"

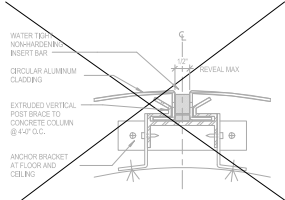


12 NOT USED
6" = 1'-0"

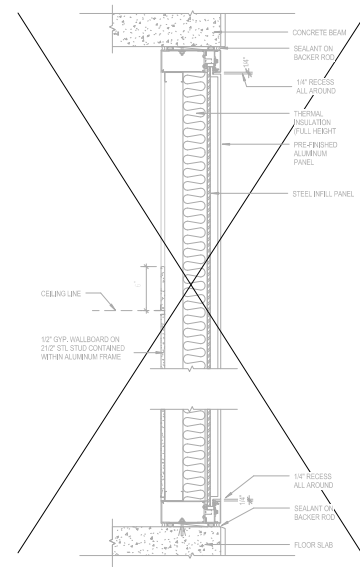


10 NOT USED
1 1/2" = 1'-0"

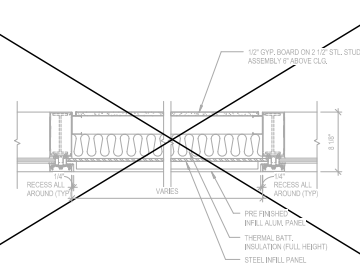


9 NOT USED
1 1/2" = 1'-0"

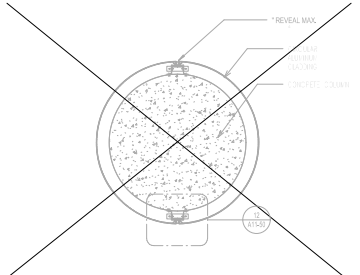


8 NOT USED
1" = 1'-0"

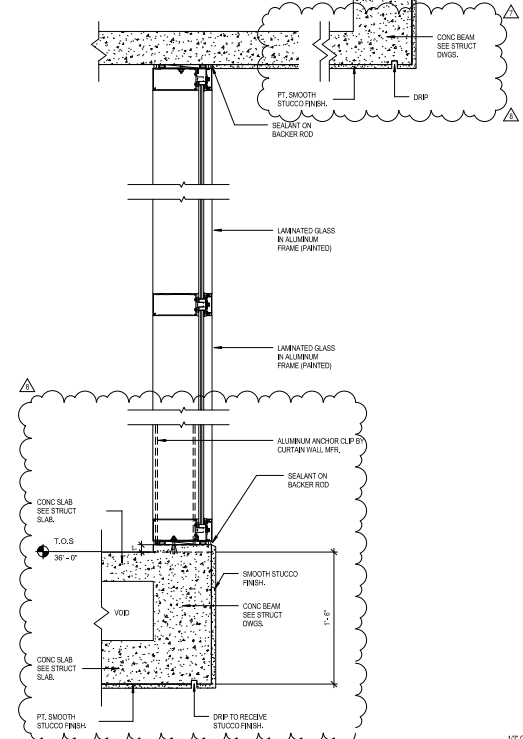


7 EAST FACADE CURTAIN WALL @ LEVEL 04 DETAIL
1 1/2" = 1'-0"

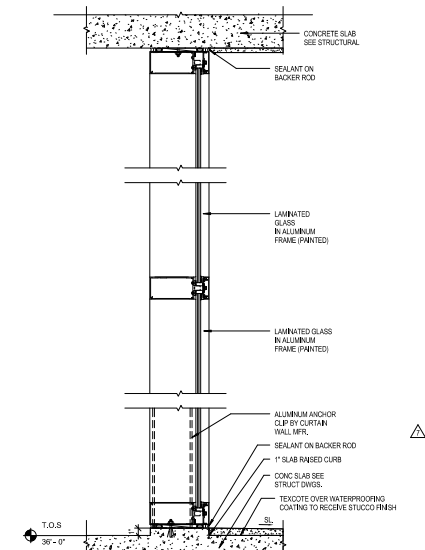


6 WEST FACADE CURTAIN WALL @ LEVEL 04-DETAIL
1 1/2" = 1'-0"

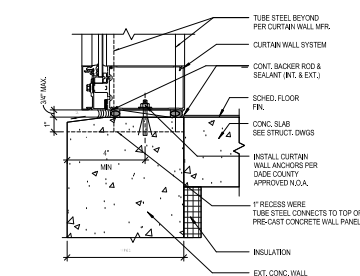


4 GLAZING SILL DETAIL. (TYP).
3" = 1'-0"

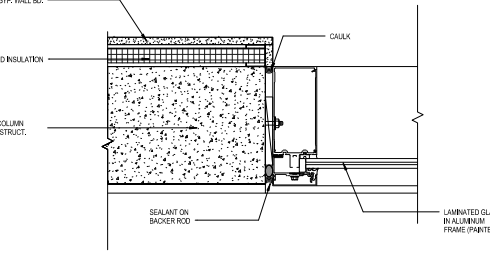


3 GLAZING JAMB DETAIL. (TYP).
3" = 1'-0"

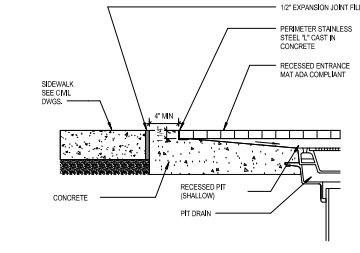



2 ENTRANCE MAT SECTION DETAIL
1 1/2" = 1'-0"

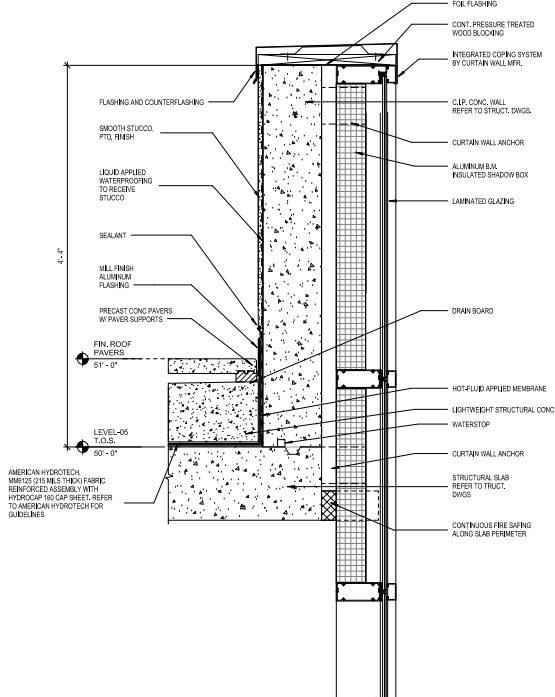

11 CURTAIN WALL PARAPET DETAIL
1 1/2" = 1'-0"

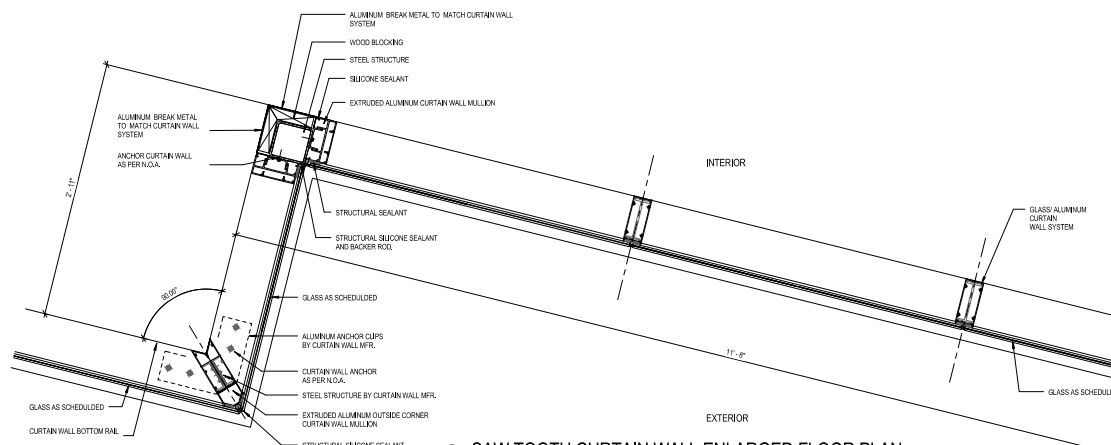

5 SAW TOOTH CURTAIN WALL ENLARGED FLOOR PLAN
1 1/2" = 1'-0"

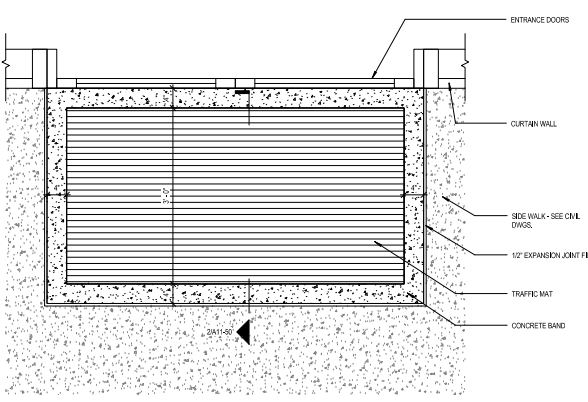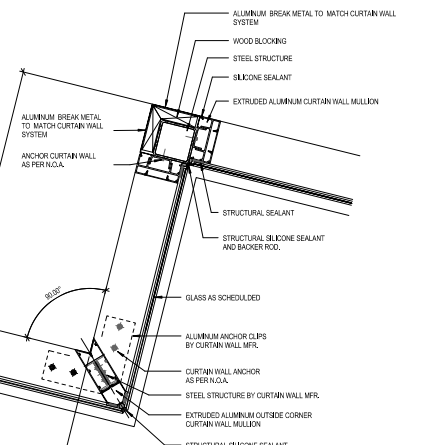

1 ENTRANCE MAT ENLARGED FLOOR PLAN
1" = 1'-0"

PERKINS
+ WILL

805 Douglas Rd.
Suite 300
Coral Gables, FL 33134
1.305.565.1333
1.305.565.1334
www.perkinswill.com

709 Alton
Road

Crescent
Heights
709 Alton Road Miami Beach,
Florida, 33139

MLL
MILLER LEGG
5747 N. Andrews Way
FL, Lauderdale, FL 33308
1.954.435.7000
1.954.435.8664

SAVINO MILLER DESIGN STUDIO
12340 NE 16th Avenue Suite A
North Miami, FL 33181
1.305.855.9082
1.305.855.9083

DOA ENGINEERS, P.A.
4930 SW 7th Street
Miami, FL 33155
1.305.695.0711
1.305.695.5299

BRVA
2600 Douglas Road, Suite 301
Coral Gables, FL 33134
1.305.524.1515
1.305.524.1112

DESMAN ASSOCIATES
110 E. Broward Boulevard, Suite 1710
Fort Lauderdale, FL 33301
1.954.315.3624
1.954.315.3688

PERMIT
SET



Revisions


8	ZONING & GENERAL REVISIONS	11/12/20
7	VE CHANGES	8/14/201
6	QA & QC REVISIONS	11/08/20
5	REVISIONS	11/08/20
4	REVISIONS	11/08/20
3	REVISIONS	11/08/20
2	REVISIONS	11/08/20
1	REVISIONS	11/08/20
0	ISSUE	11/08/20

Sheet Information
Date: Issued: September 4, 2014
Job Number: 810405.000
Drawn: Author
Checked: Checker
Approved: Approver
Title

EXTERIOR
DETAILS

Sheet
A11-50


Copyright © 2013 Perkins+Will

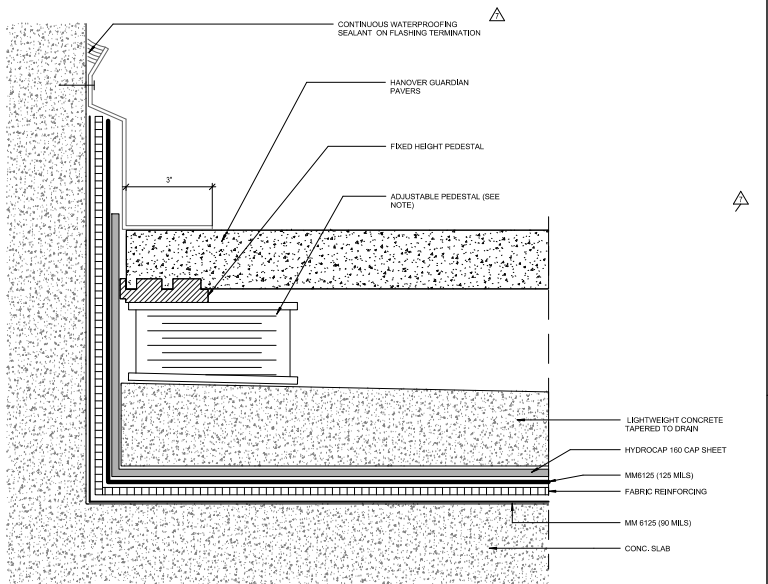

9 GARDEN ROOF ASSEMBLY TERMINATION DETAIL
3" = 1'-0"


NOTES:
REFERENCE HYDROTECH APPLICABLE MM 6125 GUIDELINE ROOFING OR WATERPROOFING DETAILS FOR GUIDELINE ROOFING DETAILS FOR MEMBRANE AND FLASHING DETAIL.
ADJUSTMENTS FOR SLOPE CAN BE MADE IN A NUMBER OF WAYS DEPENDING UPON THE ADJUSTABLE PEDESTAL SYSTEM USED. SHIMS ARE USED FOR MINOR LEVEL ADJUSTMENTS.
VARIANTS ADJUSTABLE PEDESTAL SYSTEMS ARE AVAILABLE, ALLOWING HEIGHT ADJUSTMENTS ±2" - SOME HAVE INTEGRAL JOINT SPACERS, ELIMINATING THE NEED FOR FIXED HEIGHT PEDESTALS ON TOP.

3 HANOVER PERIMETER TERMINATION DETAIL WITH ADJUSTABLE PEDESTAL
6" = 1'-0"

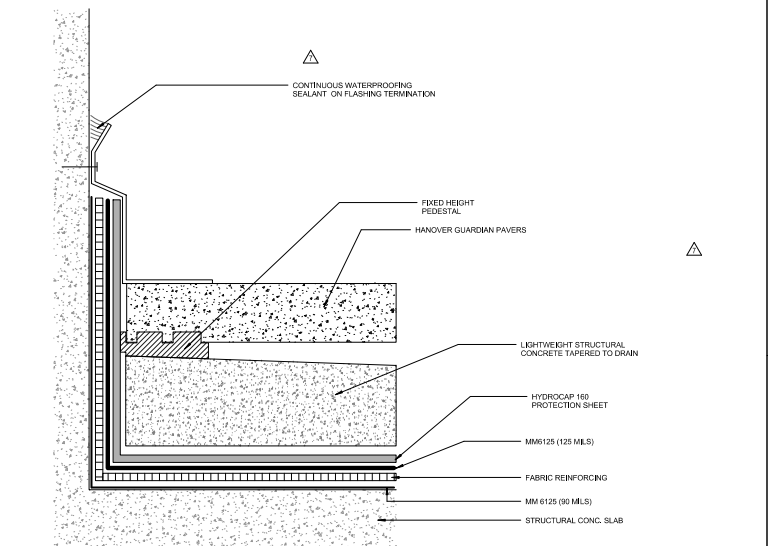


NOTES:
TERMINATION BARS/FASCIAS ARE TO BE MADE FROM MIN. 200 GAUGE ALUMINUM AND FASTENED 12" O.C.
HANOVER FIXED HEIGHT PEDESTALS ARE TO BE USED AT TERMINATION POINTS IN LIEU OF 3-PIECE GUARDIAN PEDESTAL.
METAL SECUREMENT BARS/FASCIAS ARE TO BE INSTALLED AT ALL ROOF PERIMETER EDGES AND BUILDING WALLS.
REFERENCE HYDROTECH MM 6125 GUIDELINE ROOFING DETAILS FOR GUIDELINE ROOFING DETAILS FOR MEMBRANE AND FLASHING DETAIL SPECIFICS


2 HANOVER PERIMETER TERMINATION DETAIL
6" = 1'-0"

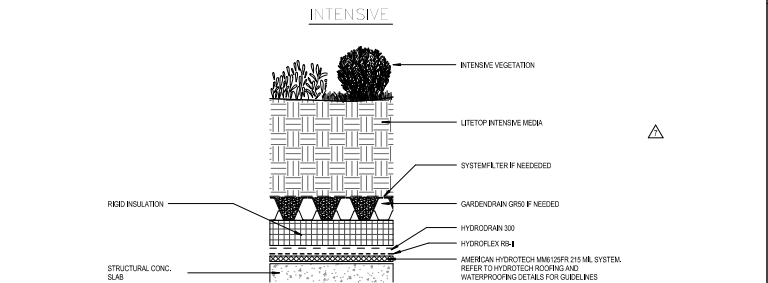


1 GARDEN ROOF ASSEMBLY
3" = 1'-0"

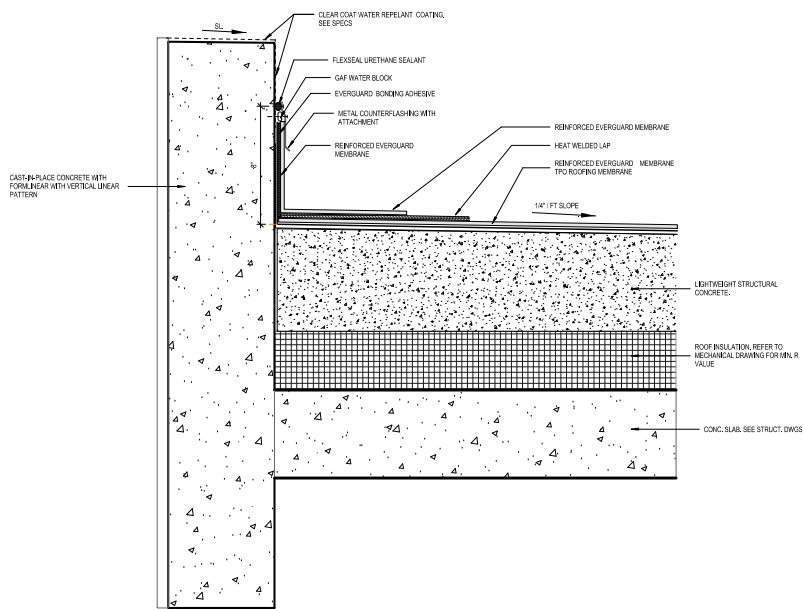

8 PARAPET DETAIL
3" = 1'-0"

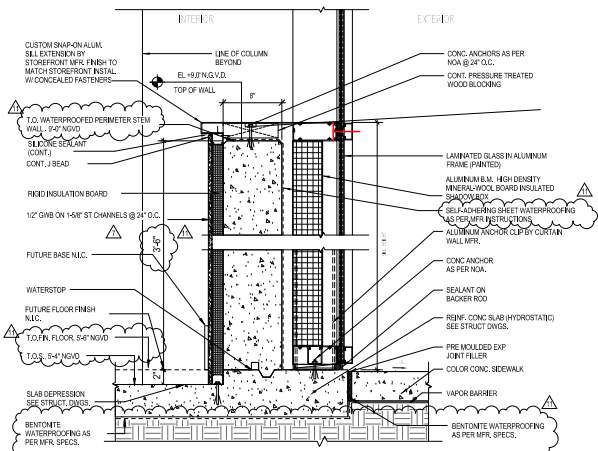


7 INTERIOR WATERPROOFED PERIMETER STEM WALL BEHIND STOREFRONT, TYP.
1 1/2" = 1'-0"

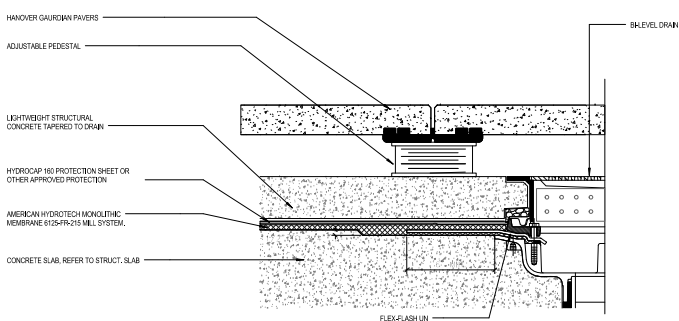


NOTES:
AREA AROUND DRAIN SHOULD BE DEPRESSED/SUMPED (SEE DRAWING) TO PROMOTE POSITIVE WATER DRAINAGE.
REINFORCEMENT SHALL BE ONE SHEET EXTENDING A MINIMUM OF 6" BEYOND THE DRAIN FLANGE ON ALL SIDES AND SECURED IN CLAMPING RING AT DRAIN
ALL DRAINS ARE REQUIRED TO HAVE FLASHING CLAMPING RING ASSEMBLIES. CONSULT SPECIFIC DRAIN MANUFACTURER FOR ADDL. ACCESSORIES.

6 DRAIN DETAIL
3" = 1'-0"

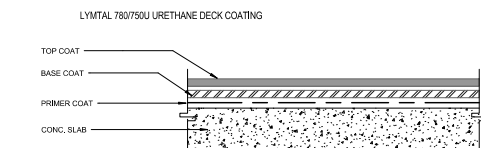

5 DECK COATING
6" = 1'-0"

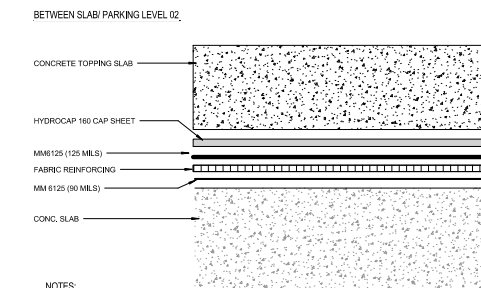

4 WATERPROFFING SYSTEM W/ 4" CONC. TOPPING. (TYP.)
6" = 1'-0"

PERKINS
+ WILL

805 Douglas Rd.
Suite 300
Coral Gables, FL 33134
1.305.565.1333
1.305.565.1334
www.perkinswill.com

709 Alton
Road

Crescent
Heights
709 Alton Road Miami Beach,
Florida, 33139

DR:
MILLER LEGG
5747 N Andrews Way
FL Lauderhill, FL 33308
1.954.435.7000
1.954.435.8664

UNUSUAL:
SAVINO MILLER DESIGN STUDIO
12340 NE 16th Avenue Suite A
North Miami, FL 33161
1.305.855.9082
1.305.855.9083

STRUCTURE
DOA ENGINEERS, P.A.
4930 SW 74th Street
Miami, FL 33155
1.305.895.0711
1.305.895.5295

NOTES:
BRVA
2600 Douglas Road, Suite 300
Coral Gables, FL 33134
1.305.528.1515
1.305.528.1112

PERKINS CONSULTANTS
DESMAN ASSOCIATES
110 E. Broward Boulevard, Suite 1710
Fort Lauderdale, FL 33301
1.954.315.3624
1.954.315.3888

PERMIT
SET



Revisions

11	CITY OF MIAMI BEACH	08/28/20
8	PERMIT COMMENTS	10
8	ZONING & GENERAL	11/12/20
7	REVISIONS	11
7	VE CHANGES	07/14/20
2	SA & GC REVISIONS	11/02/20
2	SA & GC REVISIONS	14
NO	ISSUE	DATE

Sheet Information
Date: Issued: September 4, 2014
Job Number: 810409.000
Drawn: Author
Checked: Checker
Approved: Approver
Title

EXTERIOR
DETAILS

Sheet
A11-51

Copyright © 2013 Perkins+Will

Crescent Heights
 on Road Miami Beach,
 Florida, 33139

MILLER LEGG
6747 N Andrews Way
Ft. Lauderdale, FL 33309
1 954.436.7000
1 954.436.8654

LANDSCAPE
SAVINO MILLER DESIGN STUDIO
12345 NE 6th Avenue Suite A
North Miami, FL 33151
1 305.895.9082
1 305.895.9083

DDA ENGINEERS, P.A.
4930 SW 74th Street
Miami, FL 33155
1 305.666.0711
1 305.666.5258

MEPVP
BR+A
2600 Douglas Road, Suite 300
Coral Gables, FL 33134
1 305.529.1515
1 305.529.1113

DESMAN ASSOCIATES
110 E. Broward Boulevard, Suite 1710
Fort Lauderdale, FL 33301
1954.315.3924
1954.315.3891

PERMIT
SET



Revisions






8	ZONING & GENERAL REVISIONS	11/12/2015
7	VE CHANGES	8/14/2015
2	QA & QC REVISIONS	11/26/2014
1	REVISED PERMIT COMMENTS	11/26/2014
NO	ISSUE	DATE

NO	ISSUE	DATE
Sheet Information		
Date	Issued: September 4, 2014	
Job Number	810408,000	
Drawn	Author	
Checked	Checker	
Approved	Approver	
Title		

EXTERIOR DETAILS

Sheet
A11-52

Copyright © 2013 Perkins+Will

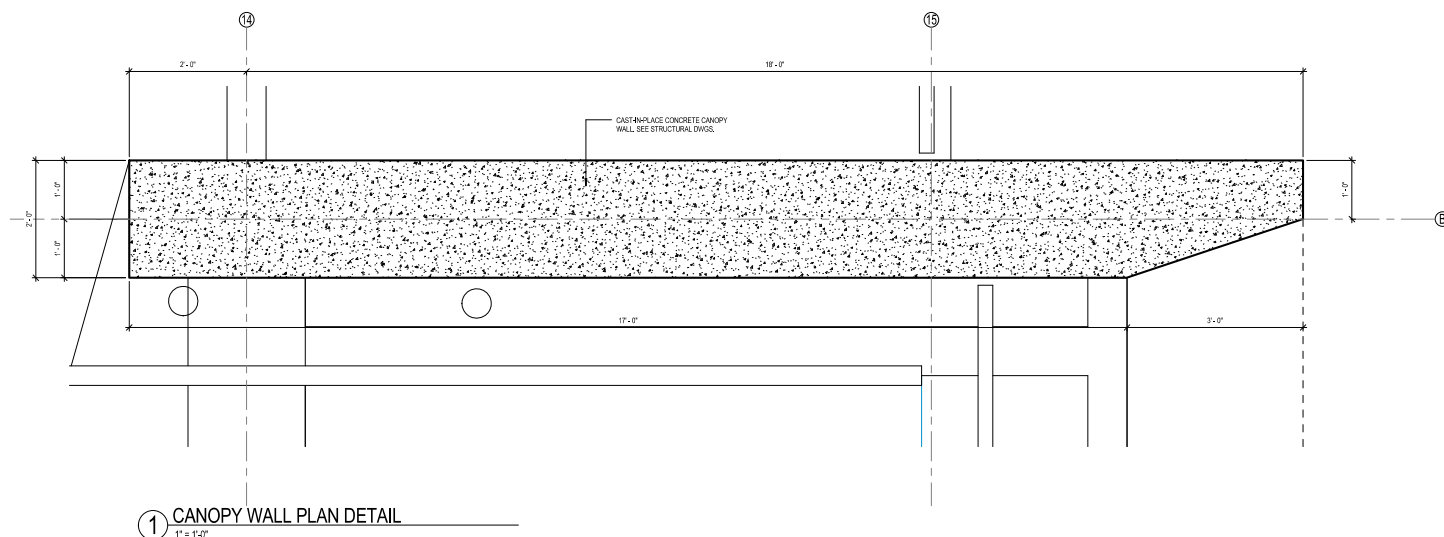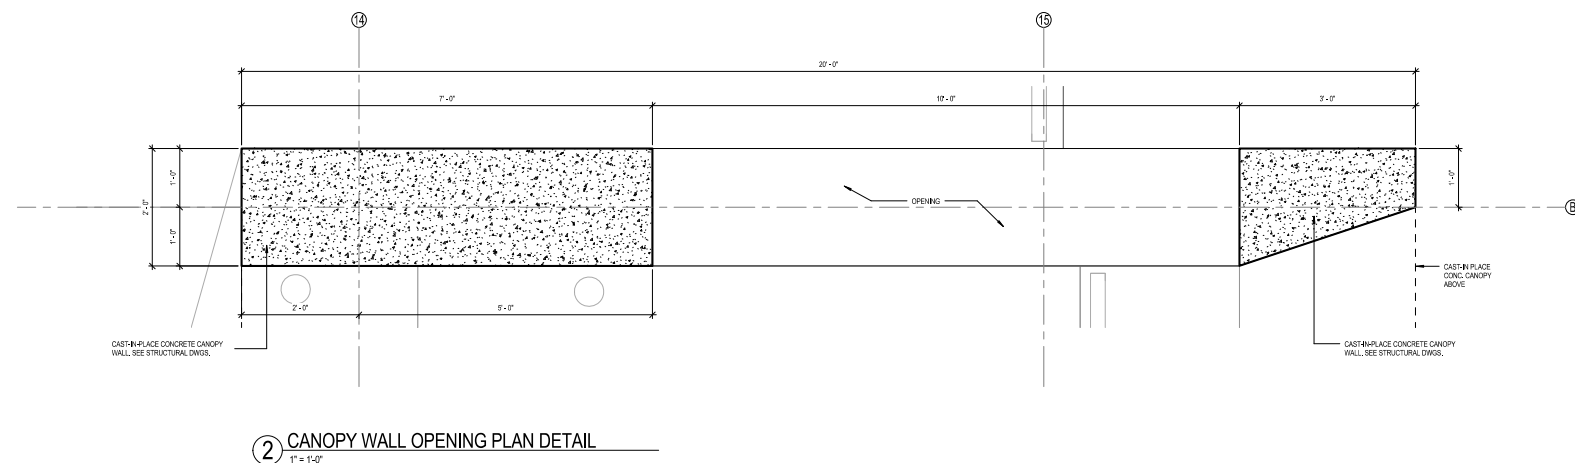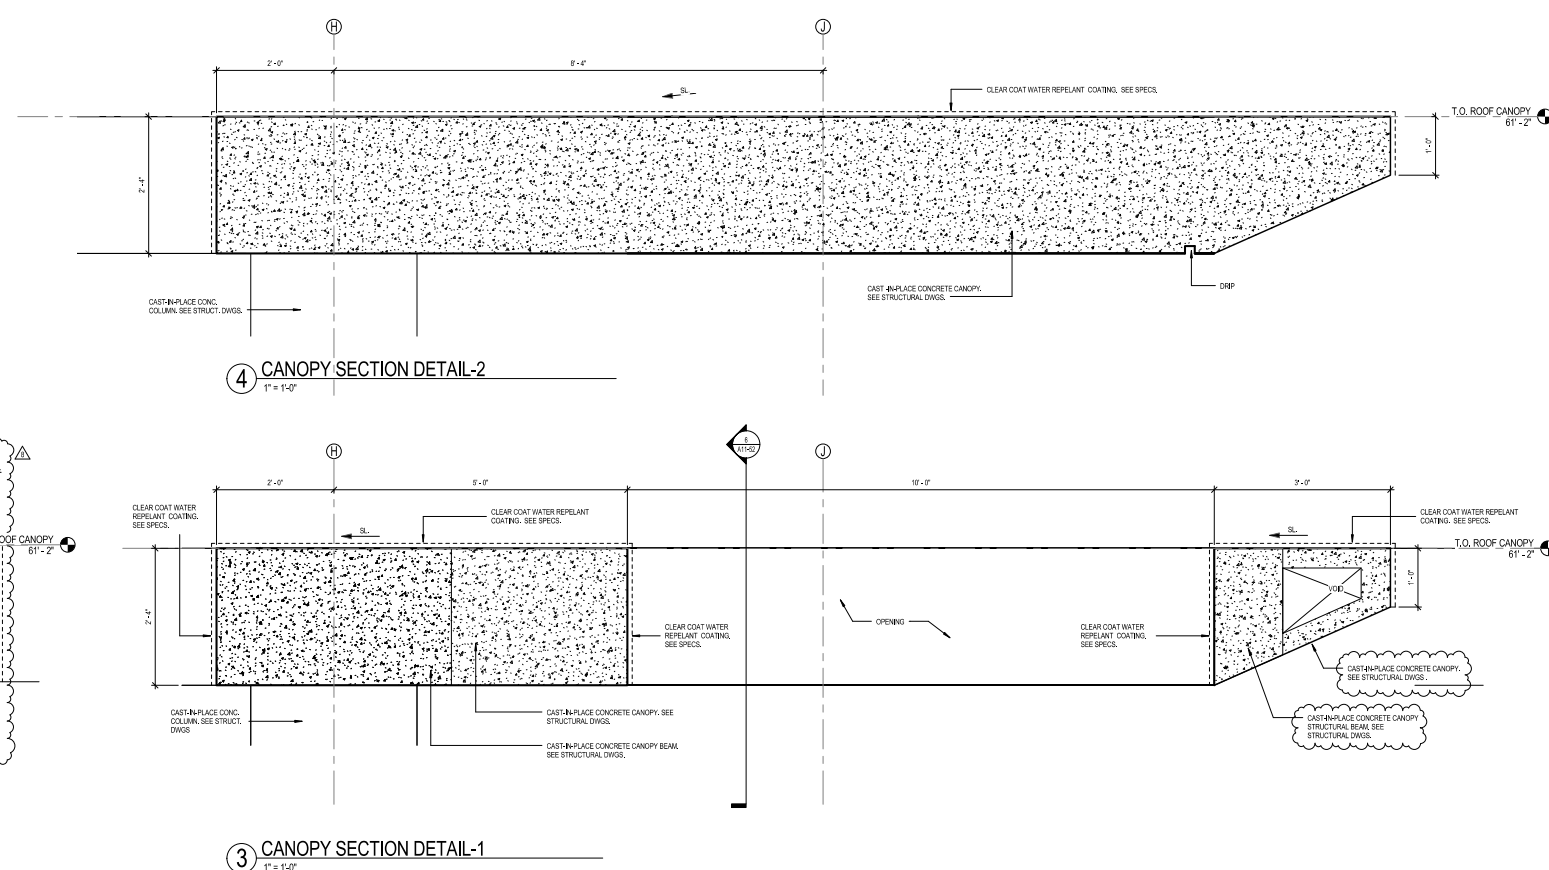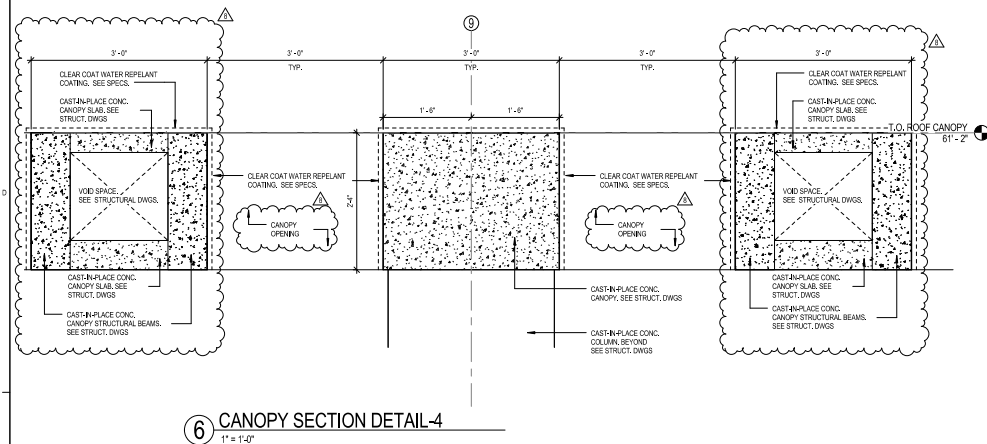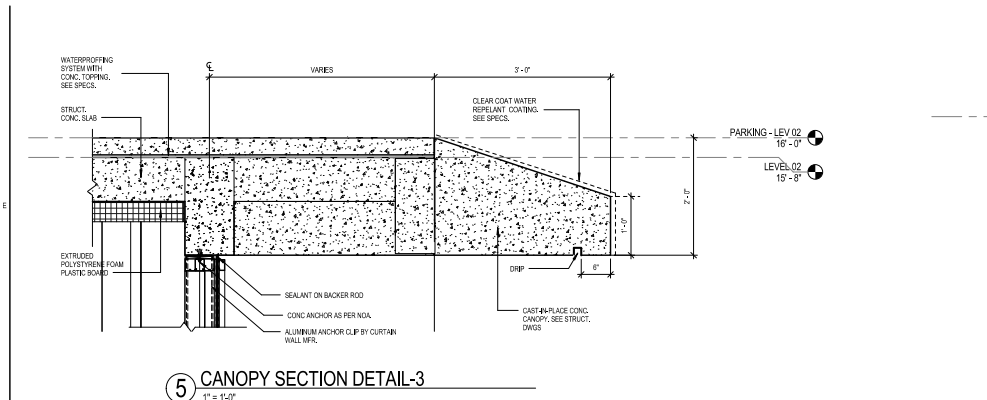

PERMIT
SET



Revisions

8	REVISIONS & GENERAL	11/12/20
7	VE CHANGES	8/14/201
2	QA & QC REVISIONS	11/08/20
1	REVISED PERMIT	11/08/20
NO	COMMENTS	14
NO	ISSUE	DATE


Sheet Information

Date	Issued: September 4, 2014
Job Number	810405.000
Drawn	Author
Checked	Checker
Approved	Approver


Title

EXTERIOR
DETAILS


Sheet
A11-53

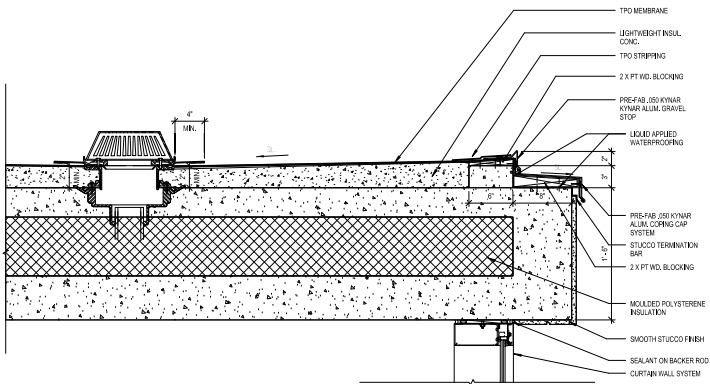


③ ROOF EDGE DETAIL
1 1/2" = 1'-0"

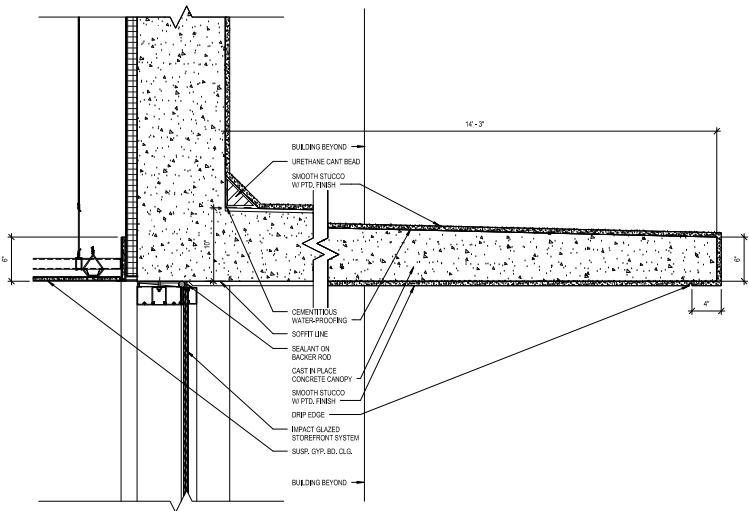

② EYEBROW / STOREFRONT DETAIL
1 1/2" = 1'-0"

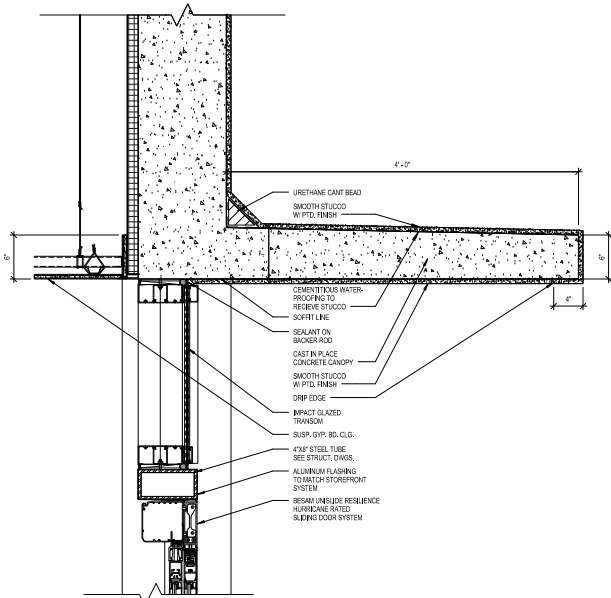

① EYEBROW / ENTRANCE DETAIL
1 1/2" = 1'-0"

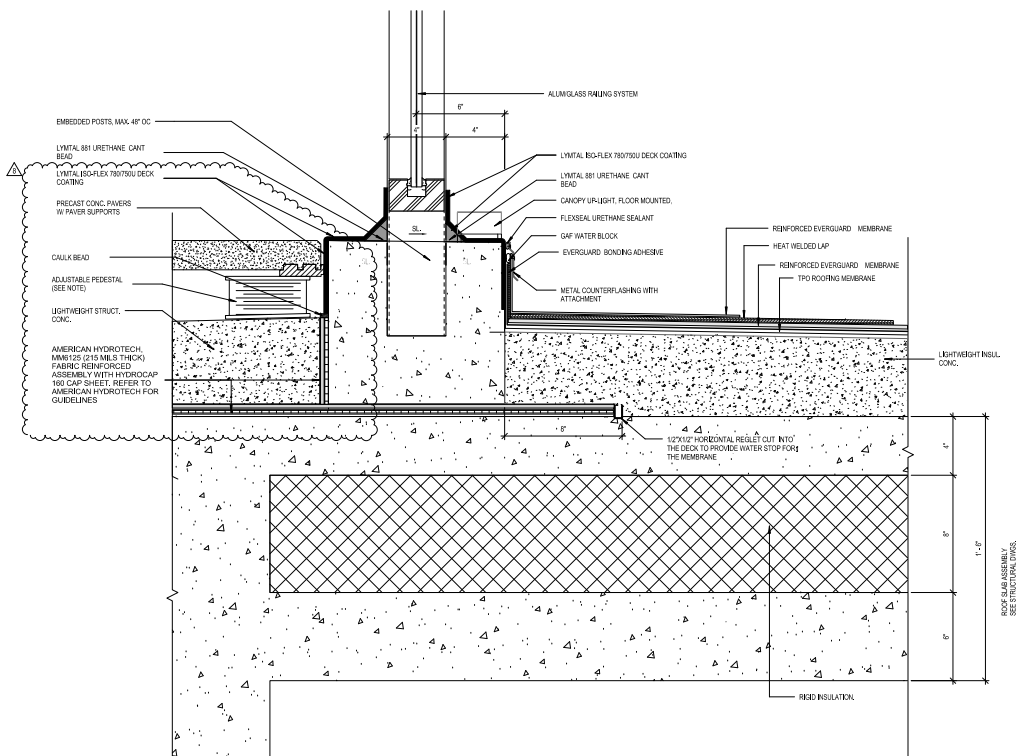

④ GLASS GUARDRAIL DETAIL
3" = 1'-0"

PERMIT
SET




Revisions

11	CITY OF MIAMI BEACH PERMIT COMMENTS	08/28/20
2	SA & SC REVISIONS	11/05/20
NO	ISSUE	DATE


Sheet Information		
Date	Issued: September 4, 2014	
Job Number	810409.000	
Drawn	Author	
Checked	Checker	
Approved	Approver	
Title		

EXTERIOR
DETAILS


Sheet
A11-54

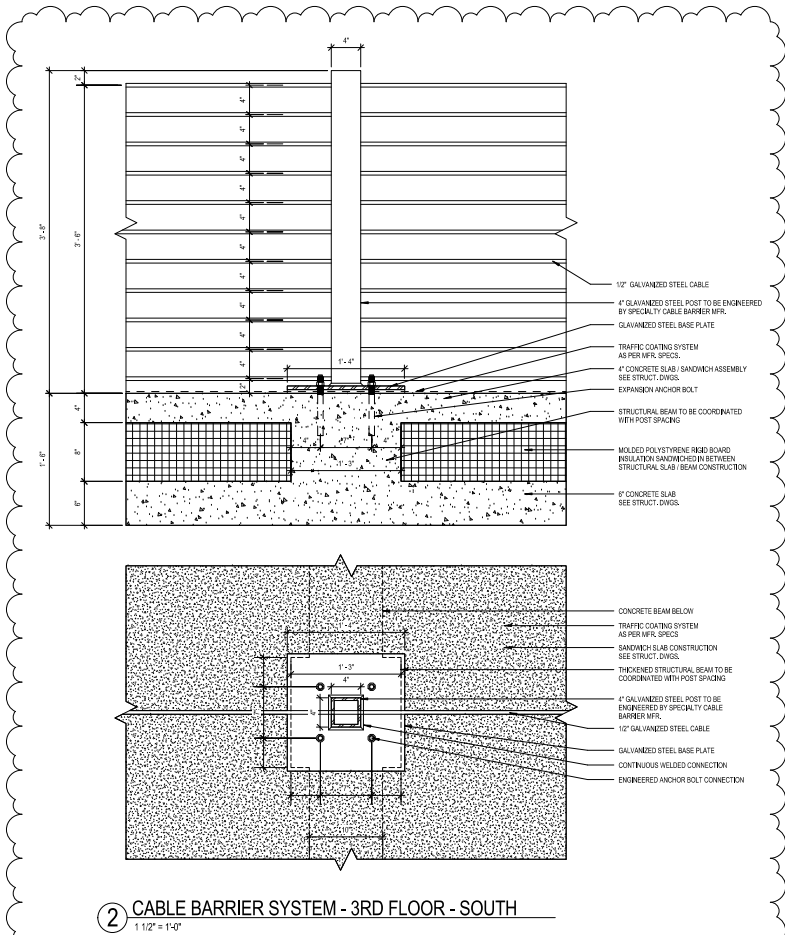

2 CABLE BARRIER SYSTEM - 3RD FLOOR - SOUTH
1 1/2" = 1'-0"

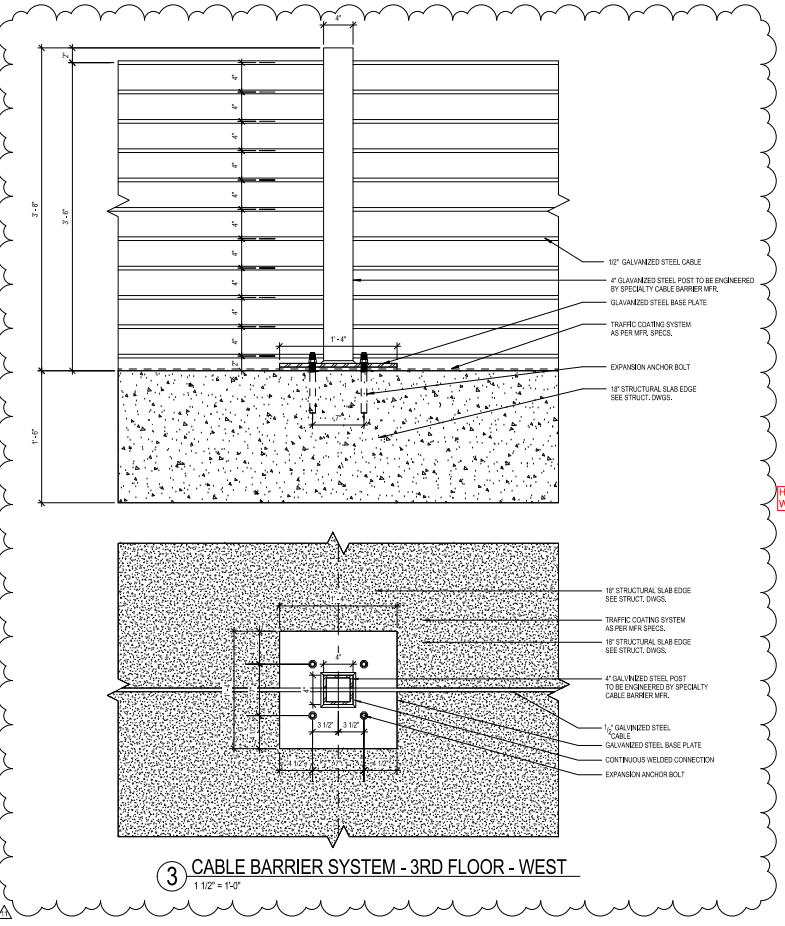

3 CABLE BARRIER SYSTEM - 3RD FLOOR - WEST
1 1/2" = 1'-0"

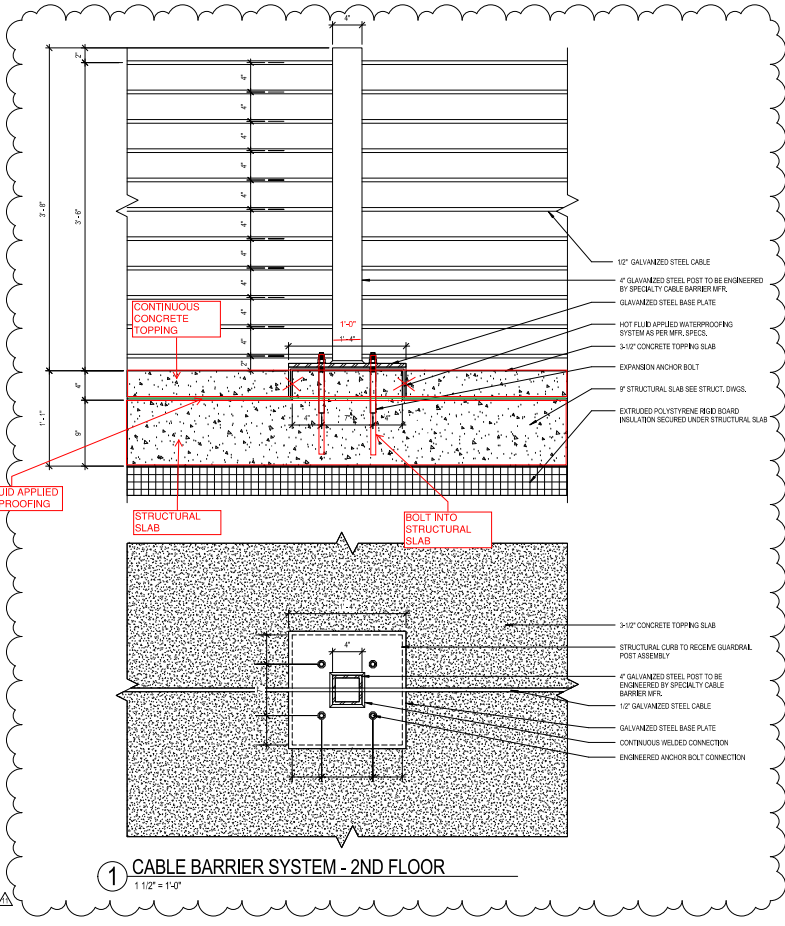

1 CABLE BARRIER SYSTEM - 2ND FLOOR
1 1/2" = 1'-0"

PERMIT
SET




Revisions

NO.	ISSUE	DATE
13	CITY OF MIAMI BEACH PERMIT COMMENTS	10/21/20
11	CITY OF MIAMI BEACH PERMIT COMMENTS	08/26/20
7	VE CHANGES	8/14/20
2	SA & GC REVISIONS	11/26/20
1	ISSUE	10/21/20


Sheet Information
Date: Issued: September 4, 2014
Job Number: 810409.000
Drawn: Author
Checked: Checker
Approved: Approver
Title

STAIR A & B -
PLANS, SECTIONS
& DETAILS


Sheet
A12-01

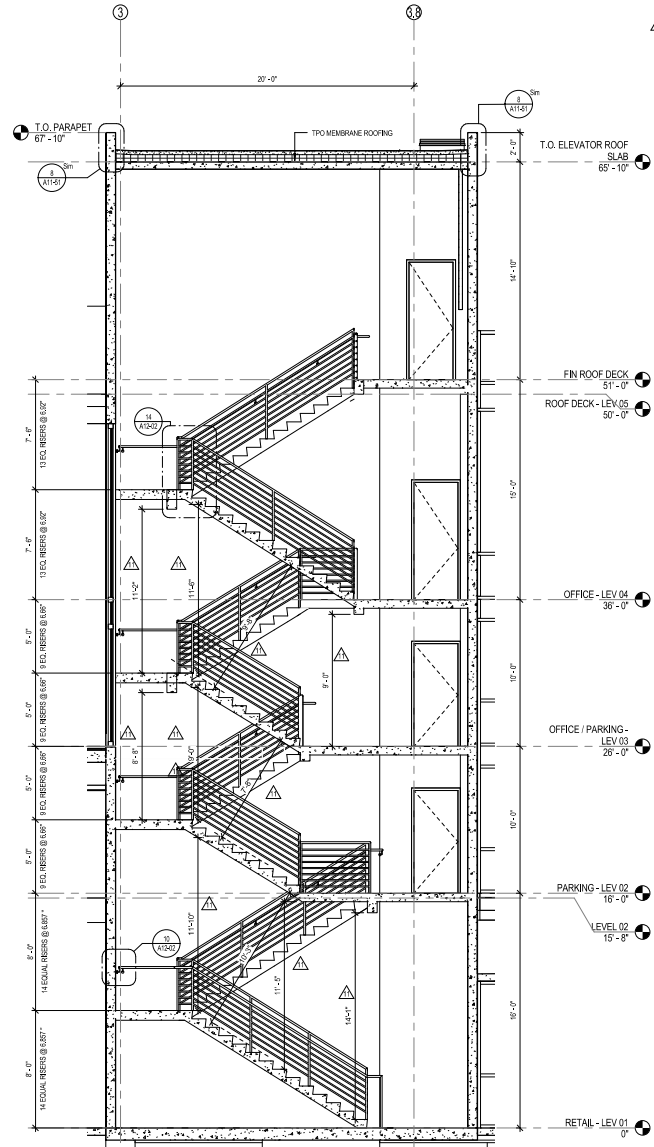


6 STAIR A- SECTION 1
1/4" = 1'-0"

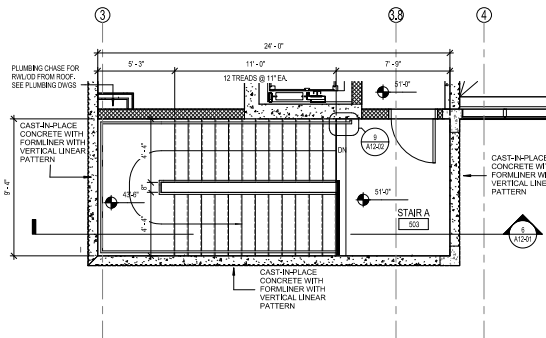


5 STAIR A ENLARGED LEVEL 05 PLAN
1/4" = 1'-0"

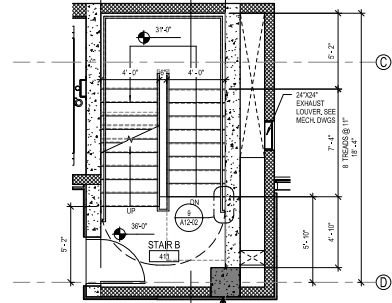


10 STAIR B ENLARGED LEVEL 04 FLOOR PLAN
1/4" = 1'-0"

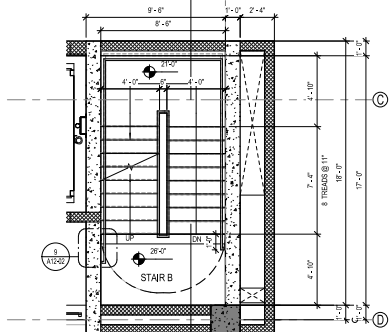


9 STAIR B ENLARGED LEVEL 03 FLOOR PLAN
1/4" = 1'-0"

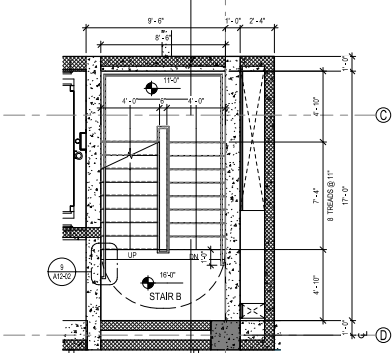


8 STAIR B ENLARGED LEVEL 02 FLOOR PLAN
1/4" = 1'-0"

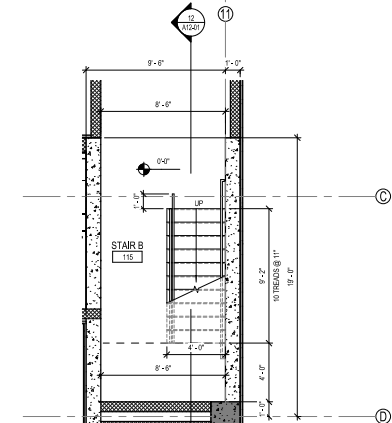


7 STAIR B ENLARGED GROUND FLOOR PLAN
1/4" = 1'-0"

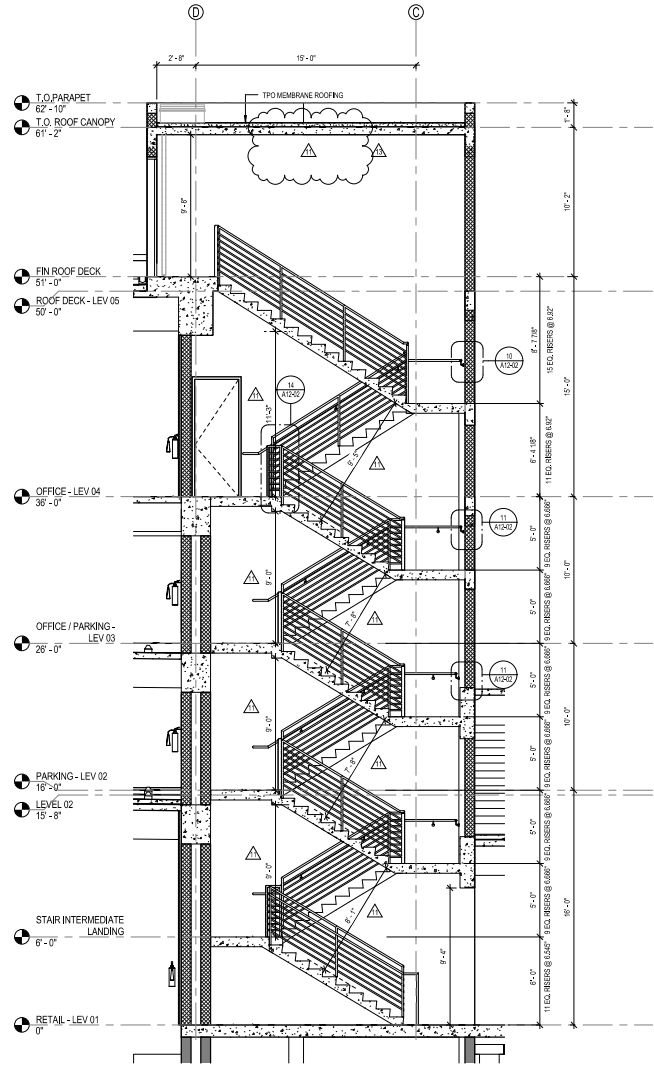


12 STAIR B-SECTION 1
1/4" = 1'-0"

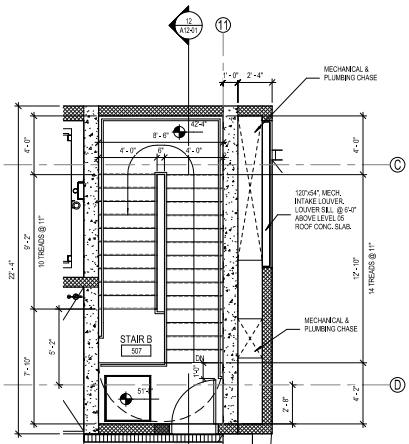


11 STAIR B ENLARGED LEVEL 05 FLOOR PLAN
1/4" = 1'-0"

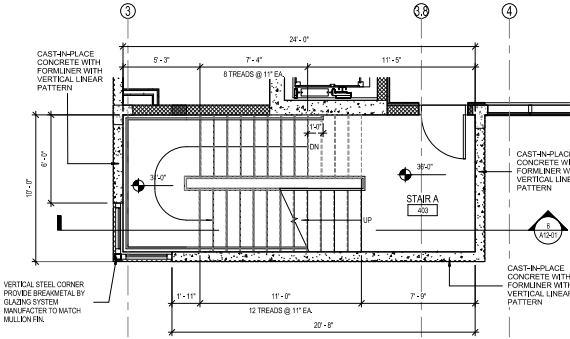


4 STAIR A ENLARGED LEVEL 04 PLAN
1/4" = 1'-0"

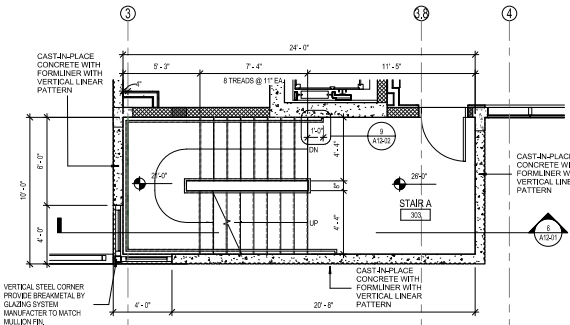

3 STAIR A ENLARGED LEVEL 03 PLAN
1/4" = 1'-0"

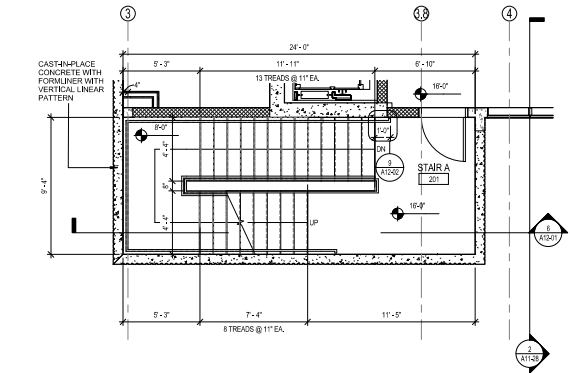

2 STAIR A ENLARGED LEVEL 02 PLAN
1/4" = 1'-0"

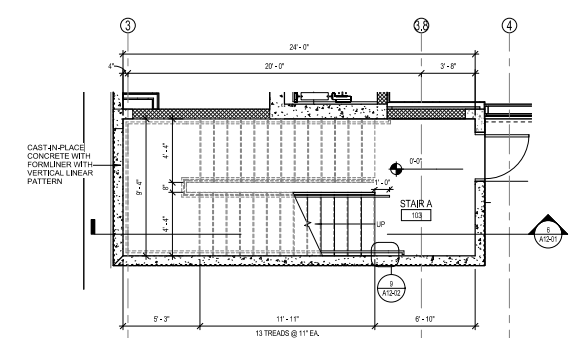


1 STAIR A - ENLARGED GROUND FLOOR PLAN
1/4" = 1'-0"

STAIRWAYS GENERAL NOTES


1-AN APPROVED SIGN SHALL BE LOCATED AT EACH FLOOR LEVEL LANDING IN ALL ENCLOSED STAIRWAYS OF THE BUILDING. THE SIGN SHALL INDICATE THE FLOOR LEVEL AND THE AVAILABILITY OF THE ROOF ACCESS FROM THE STAIRWAY AND AN IDENTIFICATION OF THE STAIRWAY. THE SIGN SHALL ALSO STATE THE FLOOR LEVEL OF AND DIRECTION TO EXIT DISCHARGE. THE SIGN SHALL BE LOCATED APPROXIMATELY 6 FEET ABOVE THE FLOOR LANDING IN A POSITION WHICH IS READILY VISIBLE WHEN THE DOOR IS IN THE OPEN OR CLOSED POSITION.

2- THE FLOOR LEVEL DESIGNATION SHALL BE TACTILE IN ACCORDANCE WITH THE FLORIDA BUILDING CODE, ACCESSIBILITY.


3-CONTRATOR TO SUBMIT SHOP DWGS FOR ALL RAILINGS TO THE ARCHITECT FOR APPROVAL.

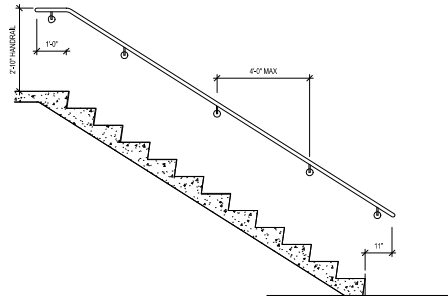


13 WALL MOUNTED RAILING
1/2" = 1'-0"

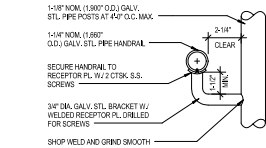


12 HANDRAIL DETAIL
3" = 1'-0"

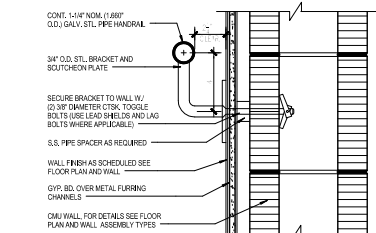


11 HANDRAIL DETAIL / SECTION AT FURRED CMU WALL
3" = 1'-0"

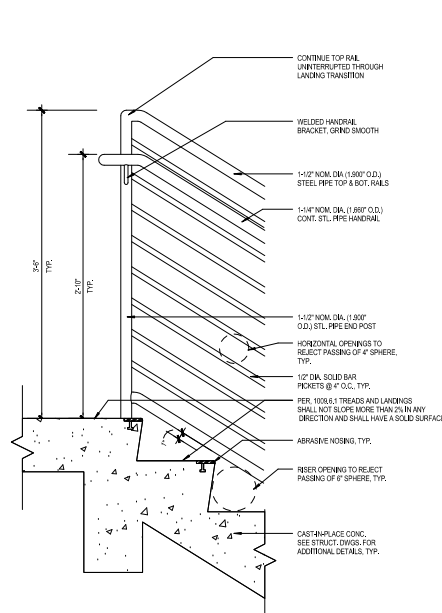


14 RAILING DETAIL
1 1/2" = 1'-0"

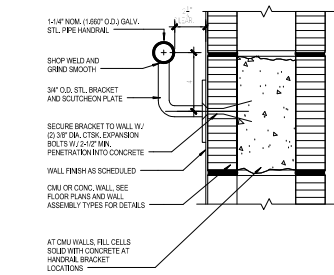


10 HANDRAIL DETAIL / SECTION
3" = 1'-0"

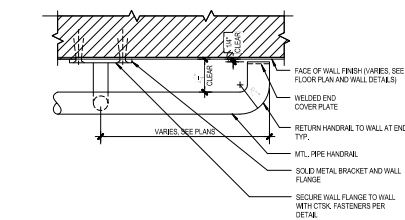


9 RAILING EXTENSION
3" = 1'-0"

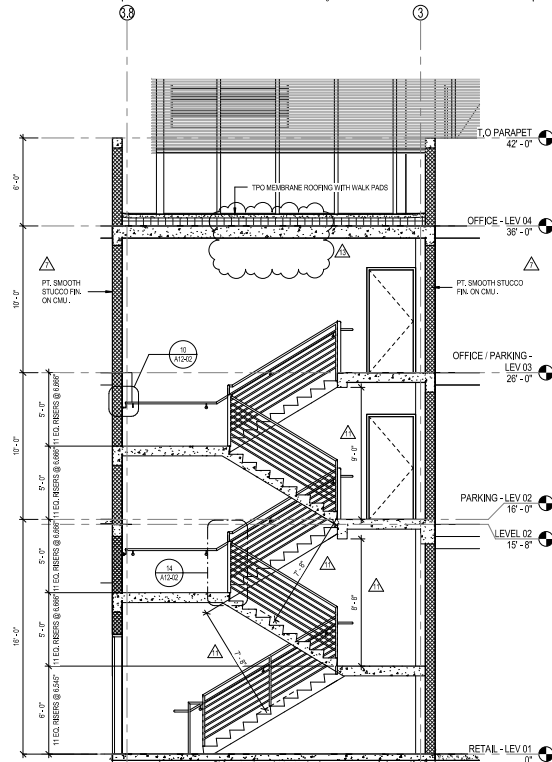


8 STAIR D SECTION-1
1/4" = 1'-0"

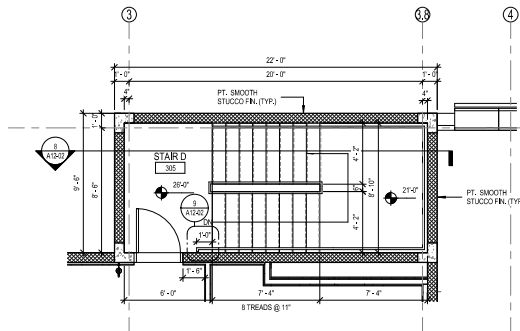


7 STAIR D ENLARGED LEVEL 03 FLOOR PLAN
1/4" = 1'-0"

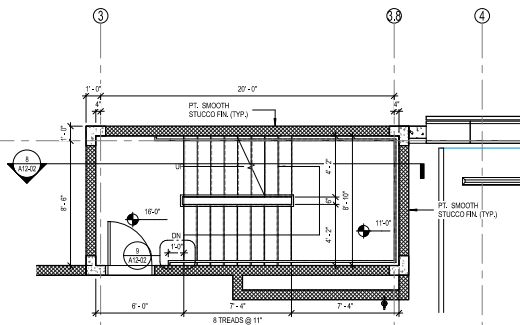


6 STAIR D ENLARGED LEVEL 02 FLOOR PLAN
1/4" = 1'-0"

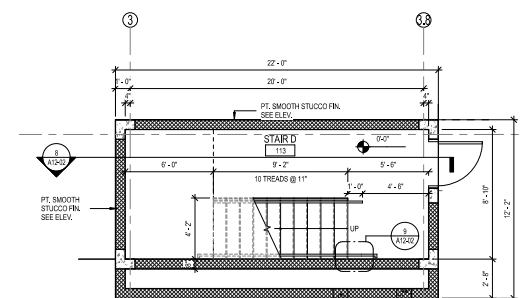


5 STAIR D ENLARGED GROUND FLOOR PLAN
1/4" = 1'-0"

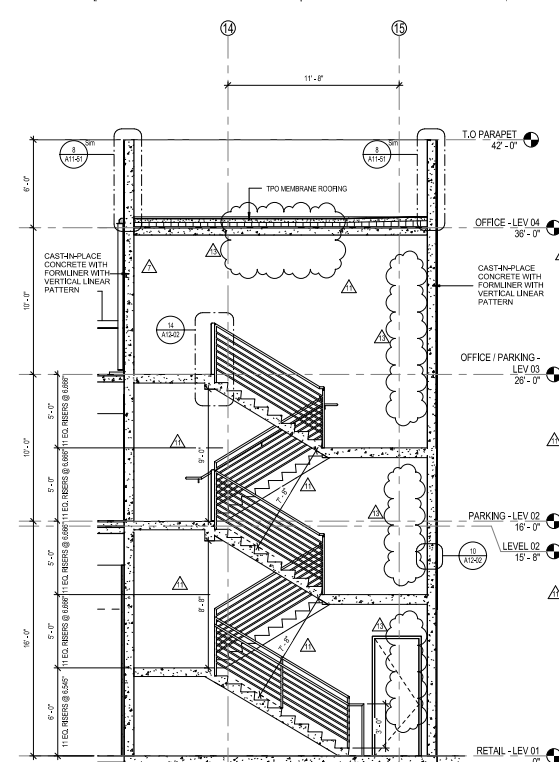


4 STAIR C SECTION-1
1/4" = 1'-0"

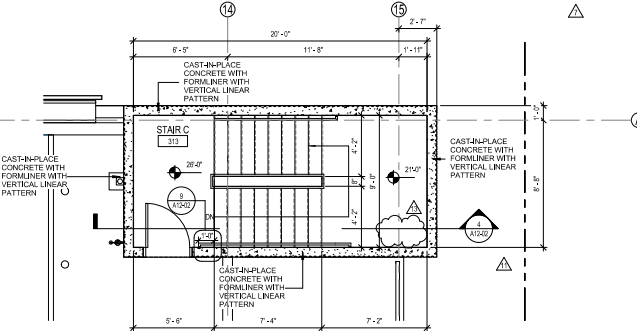

3 STAIR C ENLARGED LEVEL 03 FLOOR PLAN
1/4" = 1'-0"

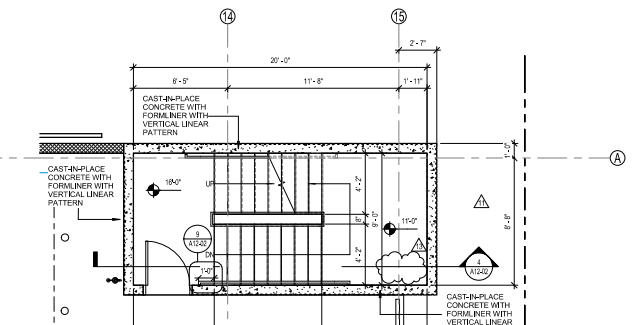

2 STAIR C ENLARGED LEVEL 02 FLOOR PLAN
1/4" = 1'-0"

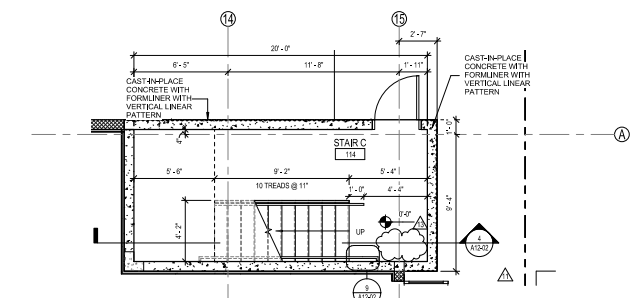

1 STAIR C ENLARGED GROUND FLOOR PLAN
1/4" = 1'-0"

PERKINS
+ WILL

709 Alton Road

Crescent Heights

709 Alton Road Miami Beach, Florida, 33139

DR

MILLER LEGG
5747 N Andrews Way
FL, Lauderhill, FL 33309
1994.05.0002
1994.05.0004

UNDESIGNED

SAVINO MILLER DESIGN STUDIO
12345 NE 1st Avenue Suite A
North Miami, FL 33181
1.305.865.9085
1.305.865.9086

STRUCTURE

DOA ENGINEERS, P.A.
4930 SW 7th Street
Miami, FL 33155
1.305.865.0711
1.305.865.0299

SEFFY

BR-A
2600 Douglas Road, Suite 301
Coral Gables, FL 33134
1.305.528.5515
1.305.528.1112

PERKINS CONSULTANTS

DESMAN ASSOCIATES
110 E. Broward Boulevard, Suite 1710
Fort Lauderdale, FL 33301
1.954.315.3624
1.954.315.3888

PERMIT
SET



Revisions

13	CITY OF MIAMI BEACH PERMIT COMMENTS	10/21/20
11	CITY OF MIAMI BEACH PERMIT COMMENTS	08/28/20
7	VE CHANGES	8/14/20
2	QA & QC REVISIONS	11/26/20
1	REVISED PERMIT COMMENTS	11/26/20
NO	ISSUE	DATE

Sheet Information	
Date	Issued: September 4, 2014
Job Number	810409.000
Drawn	Author
Checked	Checker
Approved	Approver
Title	

STAIR C & D -
PLANS, SECTIONS
DETAILS

Sheet

A12-02

Copyright © 2013 Perkins+Will

PERMIT
SET



Revisions

NO.	REVISION	DATE
11	CITY OF MIAMI BEACH PERMIT COMMENTS	08/26/20
8	ZONING & GENERAL REVISIONS	11/12/20
7	VE CHANGES	01/14/21
3	CITY OF MIAMI BEACH REVISIONS	11/26/20
2	CITY OF MIAMI BEACH REVISIONS	11/26/20
1	ISSUE	11/26/20

Sheet Information

Date: Issued: September 4, 2014

Job Number: 810409.000

Drawn: Author

Checked: Checker


Approved: Approver

Title


ELEVATOR CORE -
PLANS, SECTIONS
& DETAILS

Sheet


A12-20

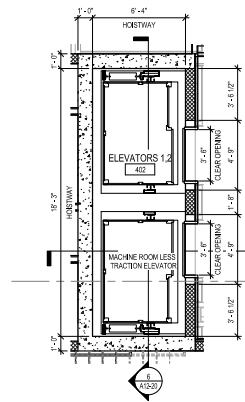


④ ELEVATOR 1, 2-LEVEL 04 FLOOR PLAN
1/4" = 1'-0"

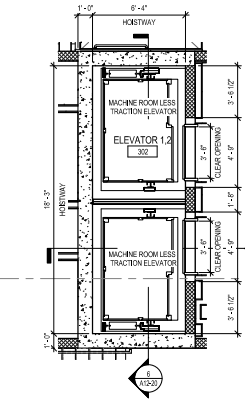


③ ELEVATOR 1, 2-LEVEL 03 FLOOR PLAN
1/4" = 1'-0"

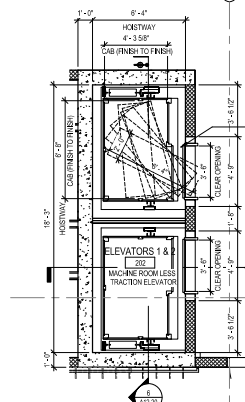


② ELEVATOR 1, 2-LEVEL 02 FLOOR PLAN
1/4" = 1'-0"

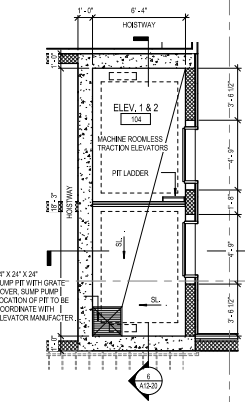


① ELEVATOR 1, 2 GROUND FLOOR PLAN
1/4" = 1'-0"

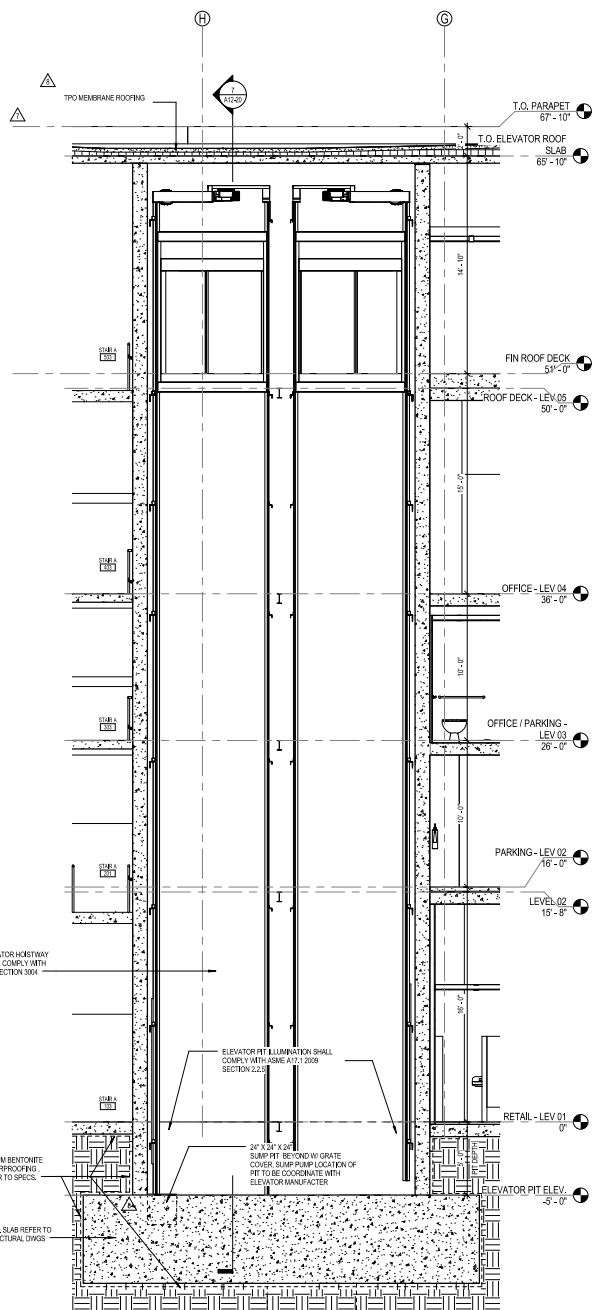


⑥ ELEVATOR 1, 2 SECTION -1
1/4" = 1'-0"

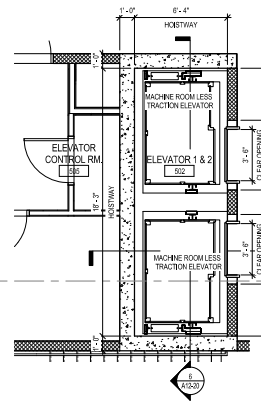


⑤ ELEVATOR 1, 2-LEVEL 05 FLOOR PLAN
1/4" = 1'-0"

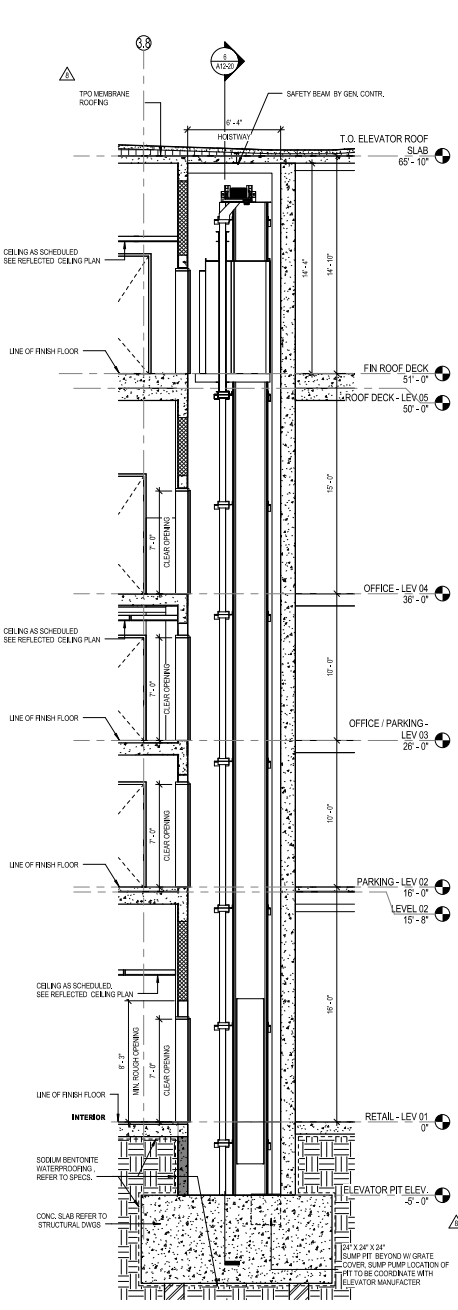


⑦ ELEVATOR 1, 2 CROSS SECTION
1/4" = 1'-0"

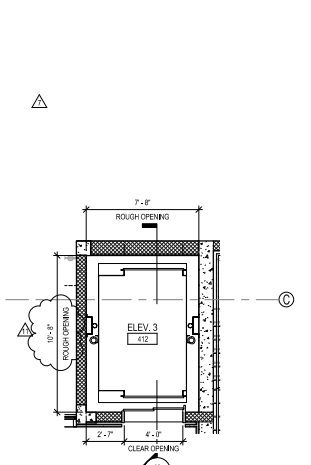


⑩ ELEVATOR 3-LEVEL 04 FLOOR PLAN
1/4" = 1'-0"

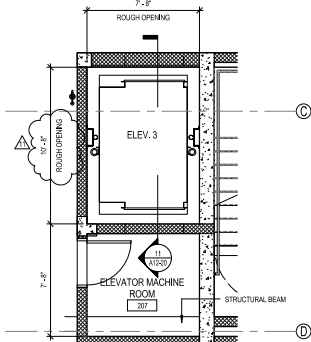

⑨ ELEVATOR 3-LEVEL 02 FLOOR PLAN
1/4" = 1'-0"


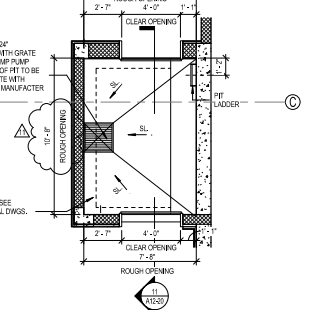


⑧ ELEVATOR 3-GROUND FLOOR PLAN
1/4" = 1'-0"

















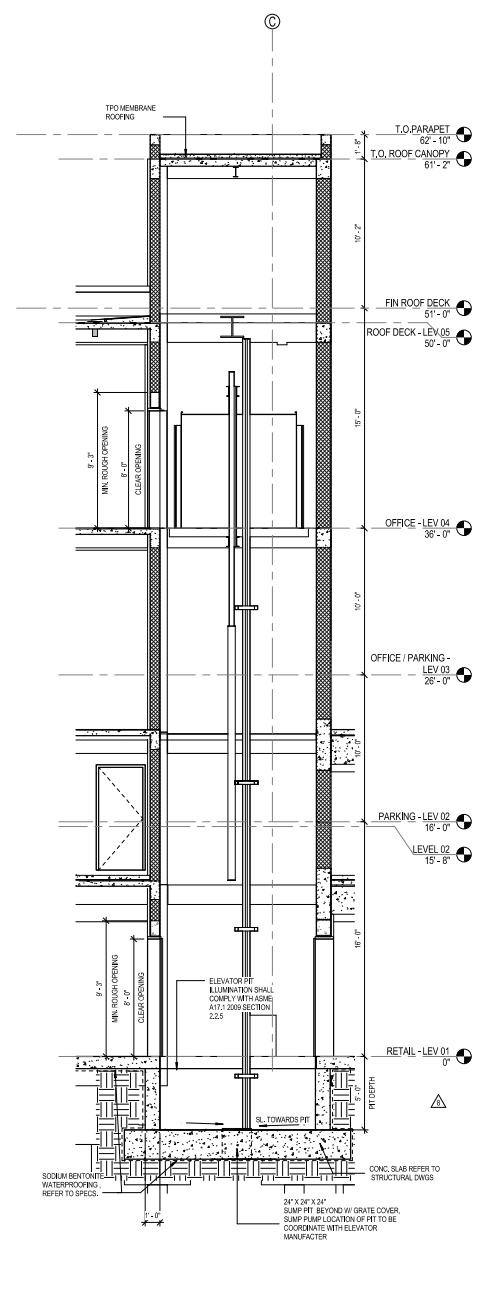


⑪ ELEVATOR 3 SECTION
1/4" = 1'-0"

- General Notes:
- Elevators must be designed, located / installed according to ASCE 24-05 Section 7.5 and FEMA Technical Bulletin 4-2010.
 - Hoistway Venting: Per FBC 2010 Section 3004.1, Exception 1, In Occupancies of other than Groups R-1, R-2, I-1, I-2 and similar sleeping units, venting of hoistways is not required where the building is equipped throughout with an automatic sprinkler system installed in accordance with Section 903.3.1.1 or 903.3.1.2.

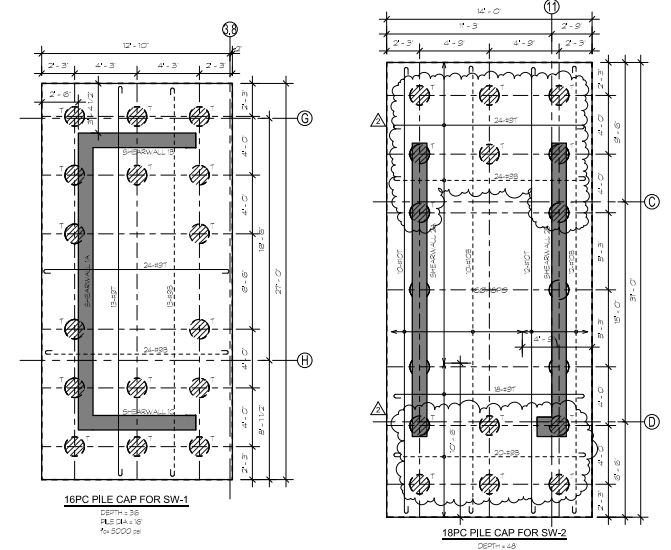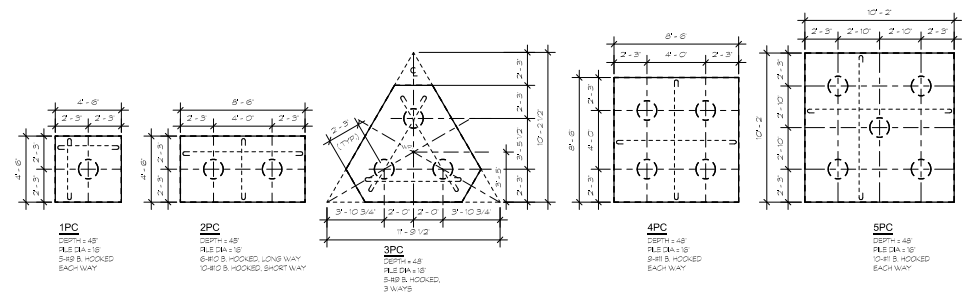

1 CONCRETE PILE CAP DETAILS
S00-10 1/4" = 1'-0"

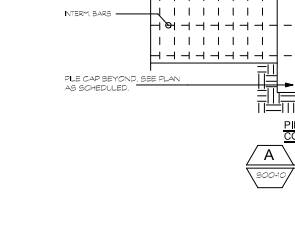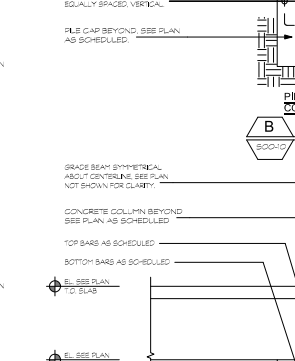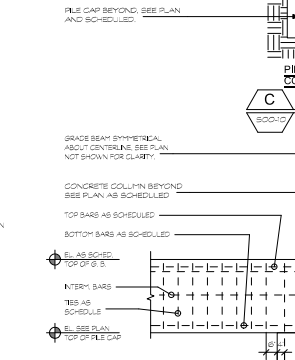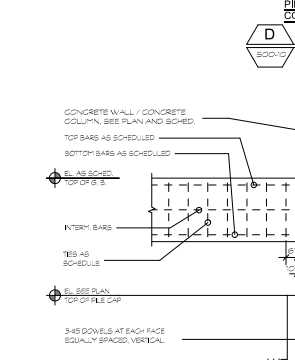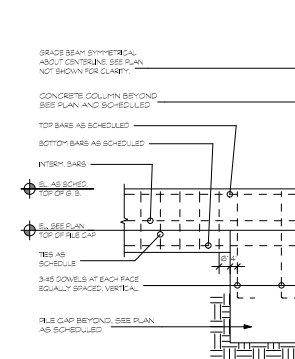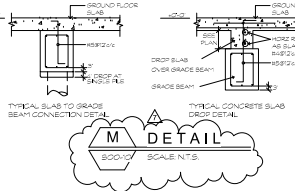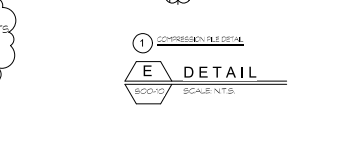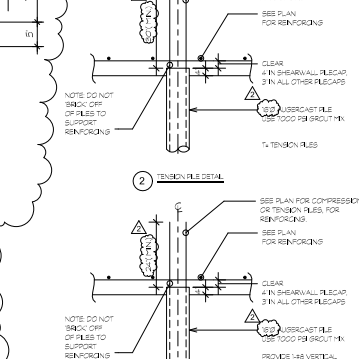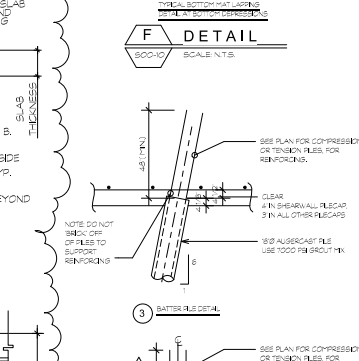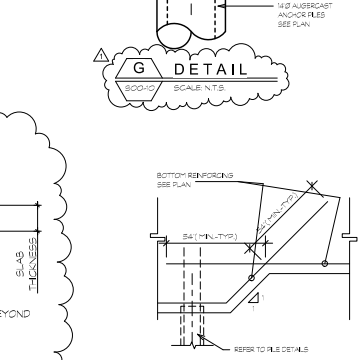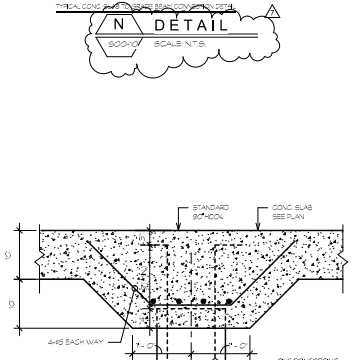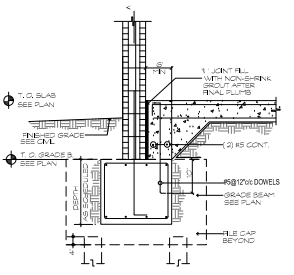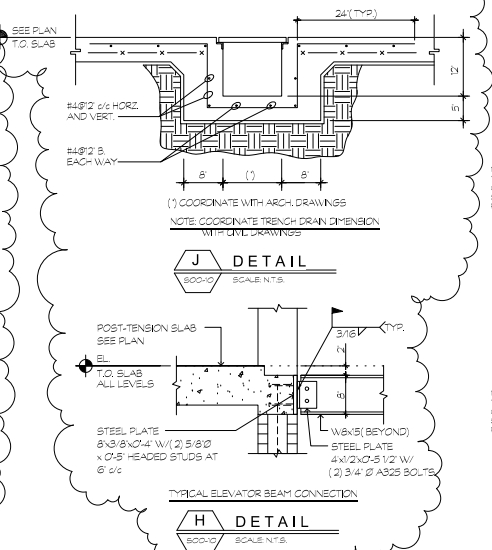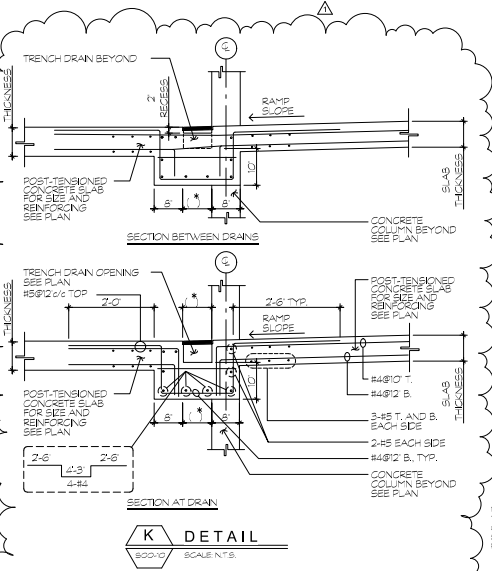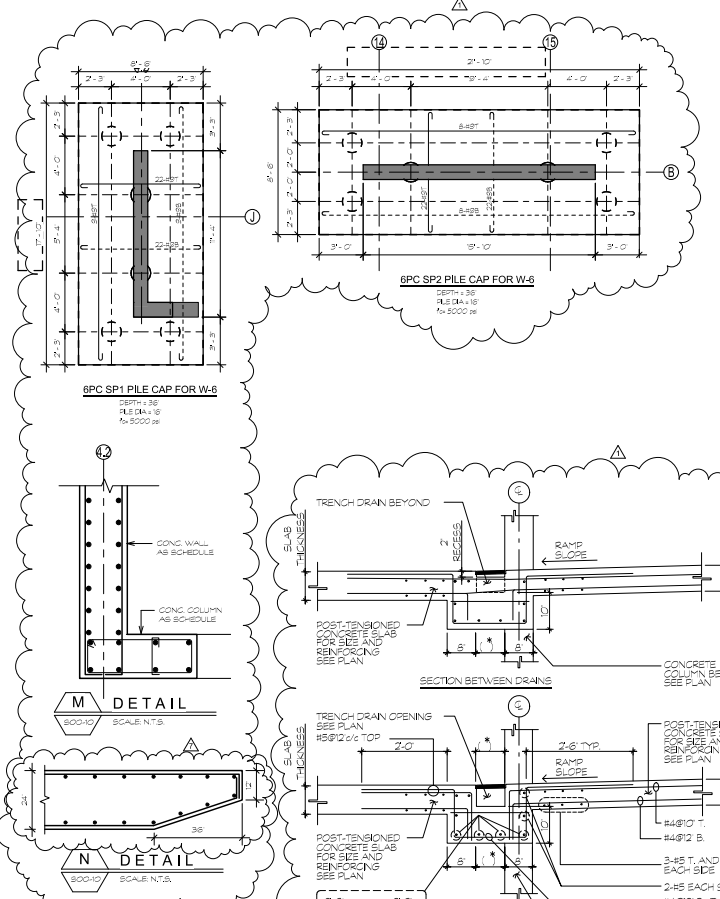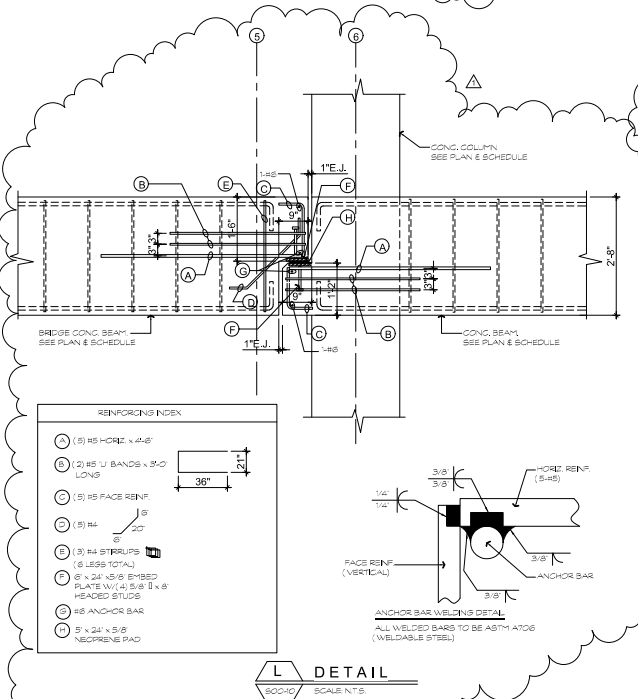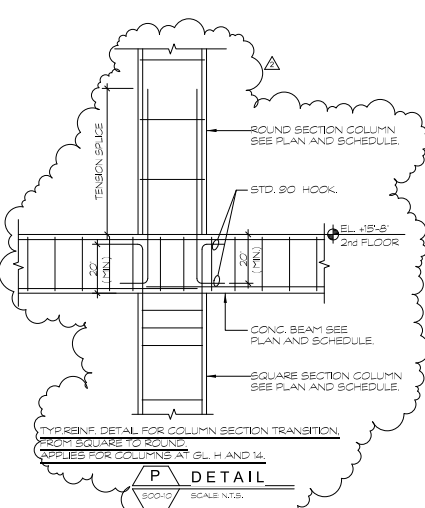

PERKINS + WILL

605 Douglas Rd.
Suite 300
Coral Gables, FL 33134
1.305.565.1333
1.305.565.1334
www.perkinswill.com

709 Alton Road

Crescent Heights
709 Alton Road Miami Beach, Florida, 33139

DR: MILLER LEGG
5747 N Andrews Way
Fort Lauderdale, FL 33308
1.954.435.7000
1.954.435.8664

UNDESIGNED: SAVINO MILLER DESIGN STUDIO
12340 NE 16th Avenue Suite A
North Miami, FL 33167
1.305.855.9082
1.305.855.9083

STRUCTURE: DOA ENGINEERS, P.A.
4930 SW 74th Street
Miami, FL 33155
1.305.555.0711
1.305.555.5255

BRVA: 2600 Douglas Road, Suite 301
Coral Gables, FL 33134
1.305.524.5515
1.305.524.1112

PARING CONSULTANTS: DESMAN ASSOCIATES
110 E. Broward Boulevard, Suite 1710
Fort Lauderdale, FL 33301
1.954.315.3624
1.954.315.3989

PRICING SET
Revised: October 17, 2014

SIGNED BY: ADAM M. ALABRA
Florida Registered Engineer
No. 0645130

Revisions

NO.	REVISIONS	DATE
1	7 RE CHANGES	07/31/09
2	2 BASIC REVISIONS	11/05/14
3	1 REVISED PERMIT COMMENTS	11/09/14
4	1 ISSUE	11/09/14

Sheet Information
 Date: October 17, 2014
 Job Number: 01457-A
 Drawn: DOA
 Checked: JAC
 Approved: A.A.
 Title: PILECAP DETAILS

PILECAP DETAILS

Sheet
S00-10

Copyright © 2013 Perkins+Will

PRICING
SET

Revised:
October 17, 2014


Revisions

NO.	ISSUE	DATE
Sheet Information		
Date	October 17, 2014	
Job Number	01467-A	
Drawn	DDA	
Checked	J.C.	
Approved	A.A.	


709-A
SHEARWALLS
REINFORCING
PLANS AND
ELEVATIONS

Sheet


S00-11

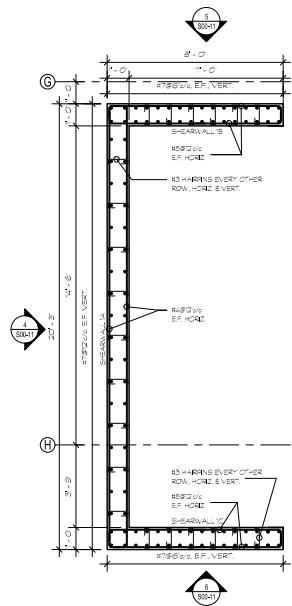


1 SHEARWALL No. 1 PLAN DETAIL
S00-11 3/8" = 1'-0"

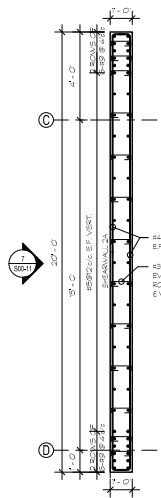


2 SHEARWALL No. 2A PLAN DETAIL
S00-11 3/8" = 1'-0"

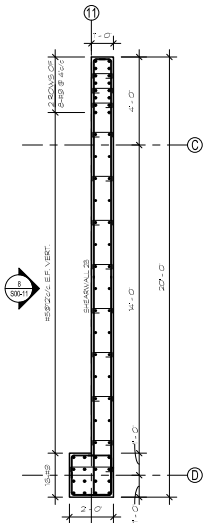


3 SHEARWALL No. 2B PLAN DETAIL
S00-11 3/8" = 1'-0"

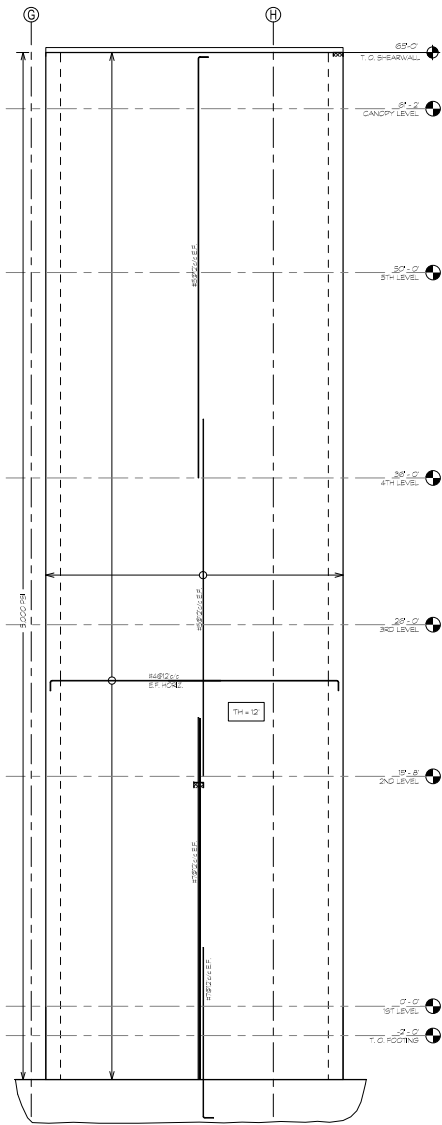


4 SHEARWALL 1A ELEVATION
S00-11 1/4" = 1'-0"

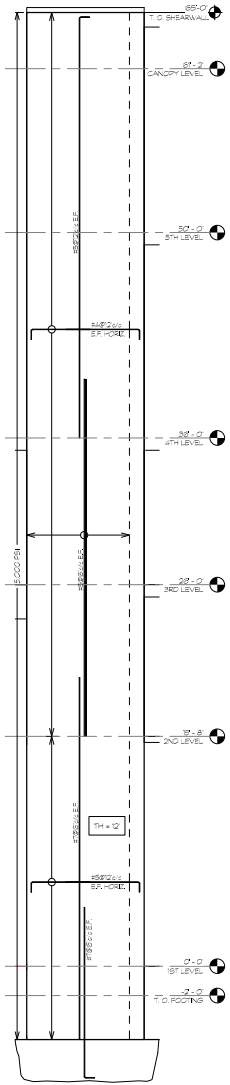


5 SHEARWALL 1B ELEVATION
S00-11 1/4" = 1'-0"

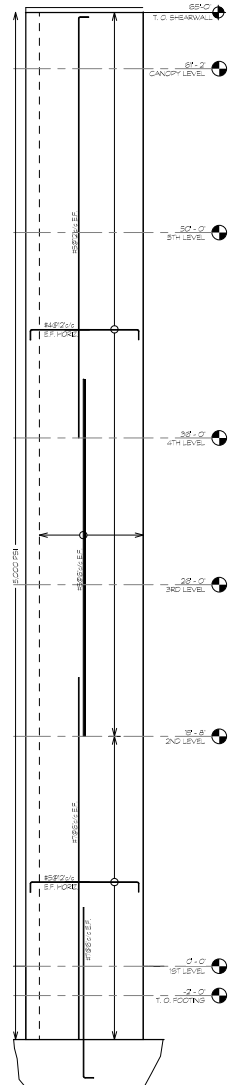

6 SHEARWALL 1C ELEVATION
S00-11 1/4" = 1'-0"

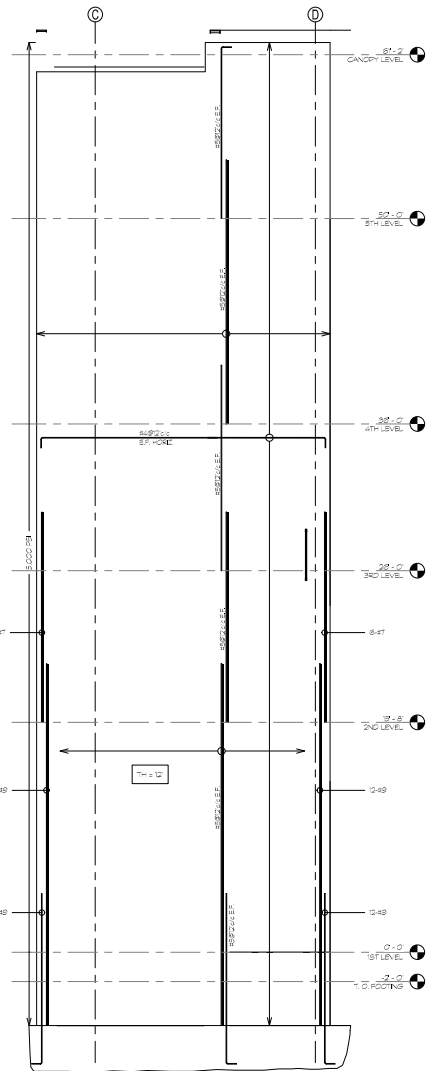

7 SHEARWALL 2A ELEVATION
S00-11 1/4" = 1'-0"

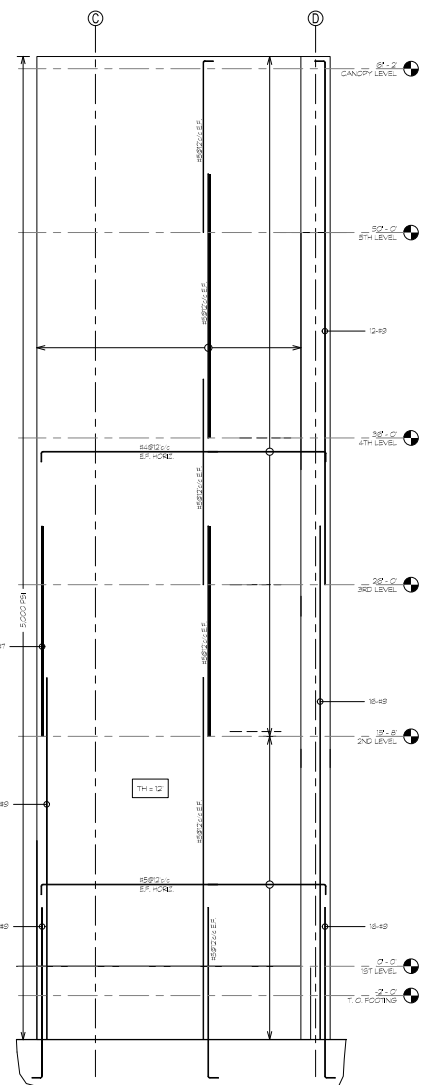

8 SHEARWALL 2B ELEVATION
S00-11 1/4" = 1'-0"

Crescent Heights

CML

MILLER LEGG
6747 N Andrews Way
Ft. Lauderdale, FL 33309
1954.438.7000
1954.438.8664

LANDSCAPE

SAVINO MILLER DESIGN STUDIO
12345 NE 8th Avenue Suite A
North Miami, FL 33161
1 305.895.0082
1 305.895.9083

STRUCTURE

DDA ENGINEERS, P.A.
4930 SW 74th Street
Miami, FL 33155
1305.866.0711
1305.866.5259

MEFP

BR+A
2600 Douglas Road, Suite 301
Coral Gables, FL 33134
1 305.529.1515
1 305.529.1112

LEADING CONSULTANTS

DESMAN ASSOCIATES
E. Broward Boulevard, Suite 1710
Fort Lauderdale, FL 33301
1954.315.3924
1954.315.3899

SIGNED BY:
AIDA M. ALBAISA
Florida Registered Engineer
No. 0045130

10	UNDERGROUND UTILITIES & COLUMN RELOCATION	05/30/2016
7	VE CHANGES	07/31/2015
2	QA/QC REVISIONS	11/26/2014
1	REVISED PERMIT COMMENTS	11/26/2014
NO	ISSUE	DATE

Sheet Information

Date MAY 23, 2016

Job Number 01457-A

Drawn DDA

Checked J.C


Approved A.A.

Sheet
S00-20


Copyright © 2013 Perkins+Will

VERTICAL BAR SIZE	SPlice LENGTH
#4	2'-0"
#5	2'-4"
#6	2'-0"
#7	2'-1"
#8	2'-6"
#9	3'-3"
#10	3'-0"
#11	3'-6"

STEEL COLUMN SCHEDULE				
MARK	STEEL COLUMN			REMARKS
	SIZE	BASE PLATE	CAP PLATE	
STC-1	HSS6x6x3/8	12" x 12" x 3/4"	8" x 8" x 3/4"	1.1250 x 1.3125 x 0.3750 x 0.3750 AD-GENE

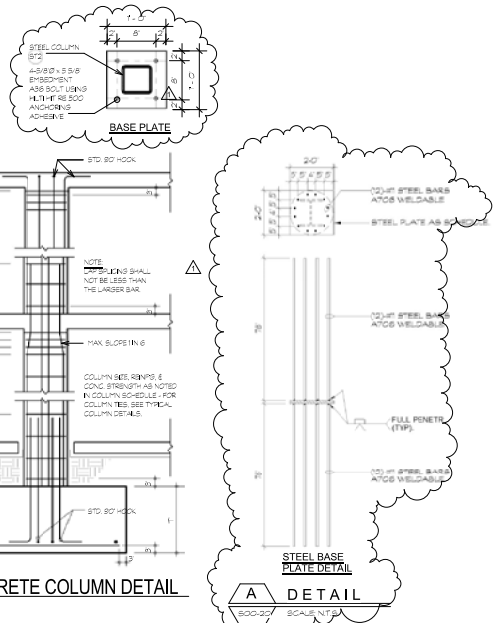

1 TYPICAL CONCRETE COLUMN DETAIL
1/2" = 1'-0"

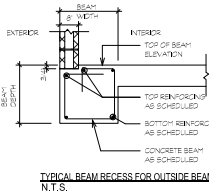



TYPICAL BEAM RECESS FOR OUTSIDE BEAM
N.T.S.

1. DENOTES DOUBLE BOND.



Diagram of a square column cross-section. The overall dimensions are 17" by 17". The inner square core is 15" by 15". The reinforcement consists of 8 bars, with 4 bars in the outer layer and 4 bars in the inner layer. The spacing between the bars is 7". The column is labeled H9. The reinforcement is labeled 8 BARS. The column is labeled 7.

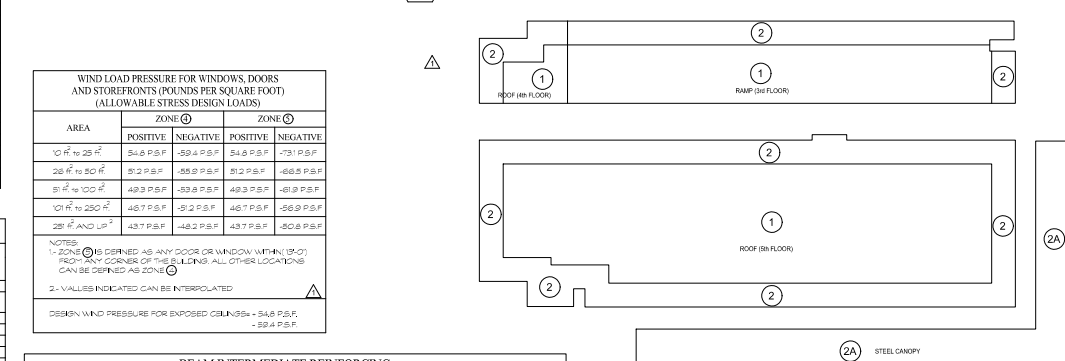

 

Copyright © 2013 Perkins+Will





























PRICING
SET

Revised:
October 17, 2014

SIGNED BY:
ADAM M. ALABRA
Florida Registered Engineer
No. 0645130

Revisions

NO.	REVISIONS	DATE
0	BASIC REVISIONS	11/05/10
1	REVISED PERMIT COMMENTS	11/05/14
2	ISSUE	DATE
Sheet Information		
Date	October 17, 2014	
Job Number	01457-A	
Drawn	DOA	
Checked	JAC	
Approved	AA	
Title		
STRUCTURAL TYPICAL DETAILS		
Sheet		
S00-40		

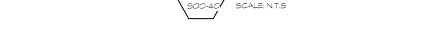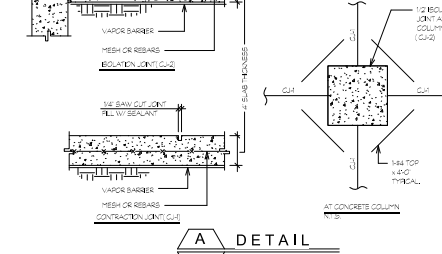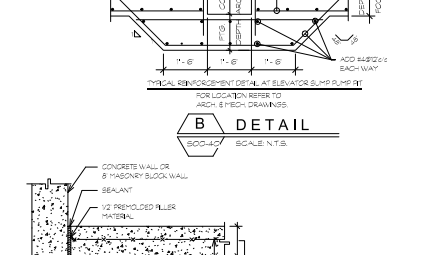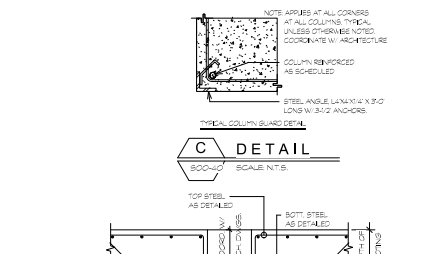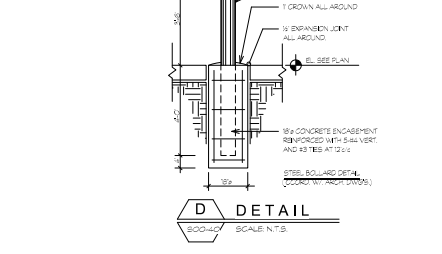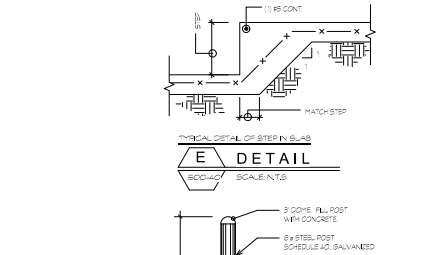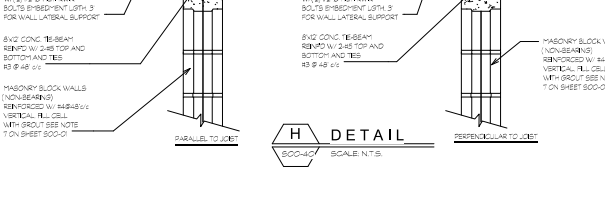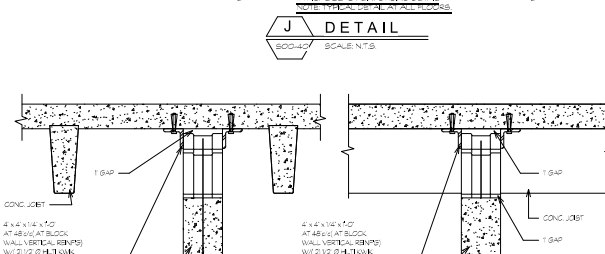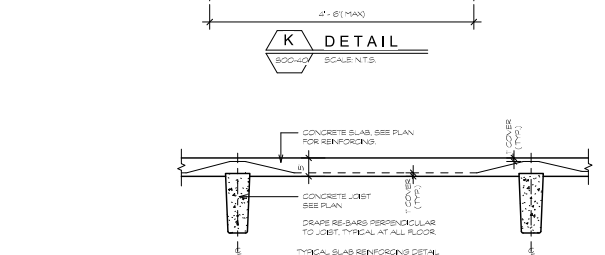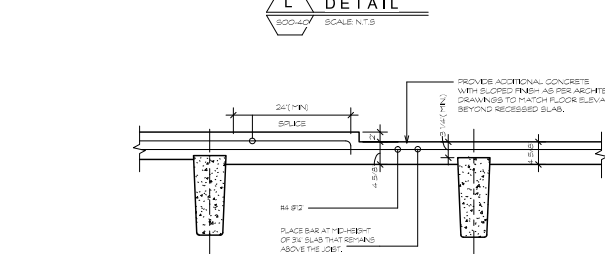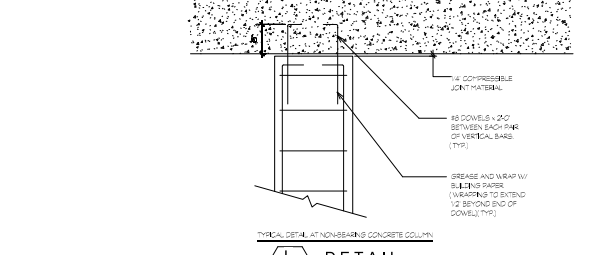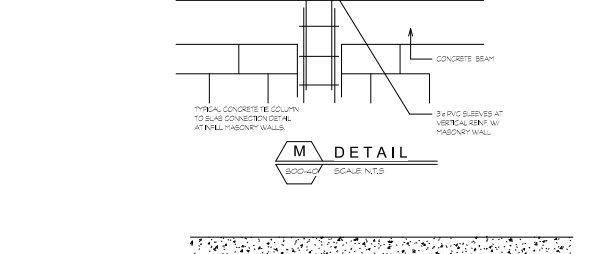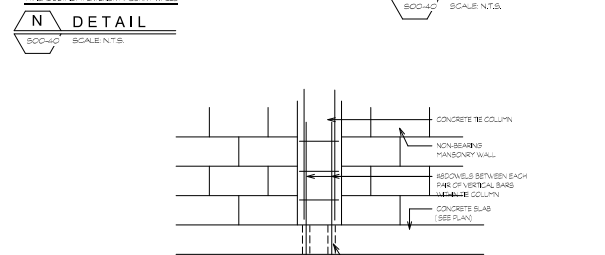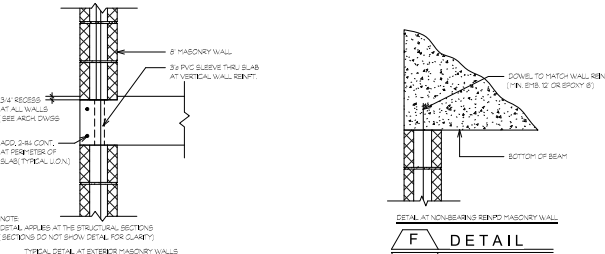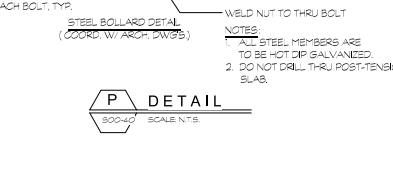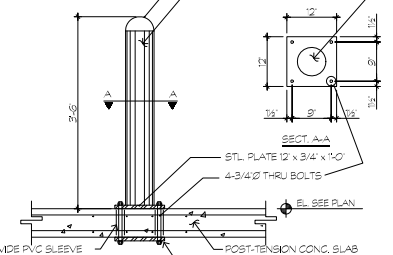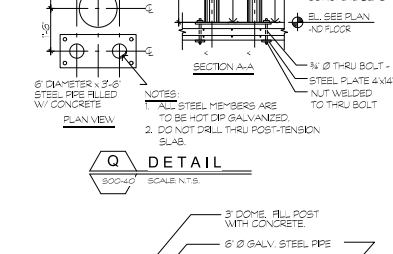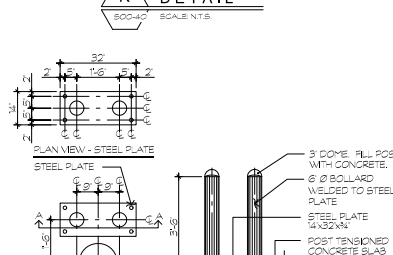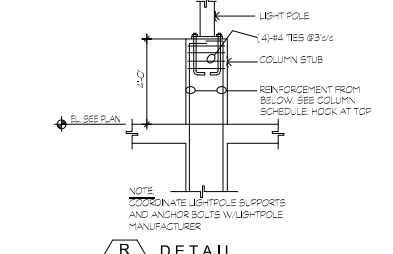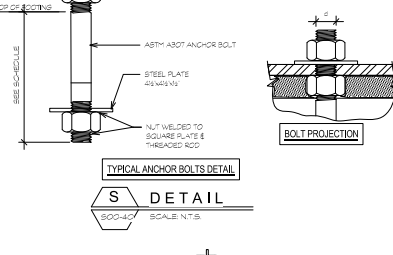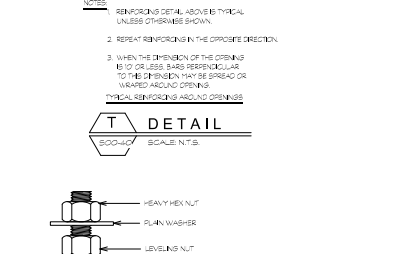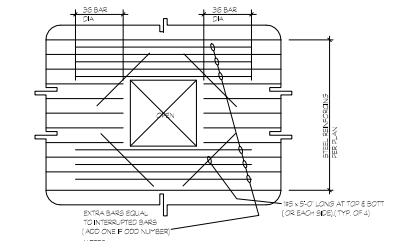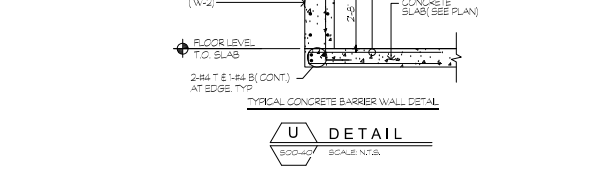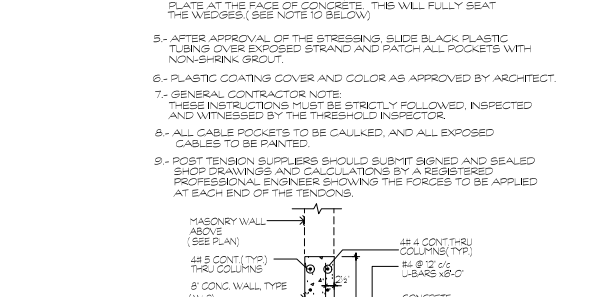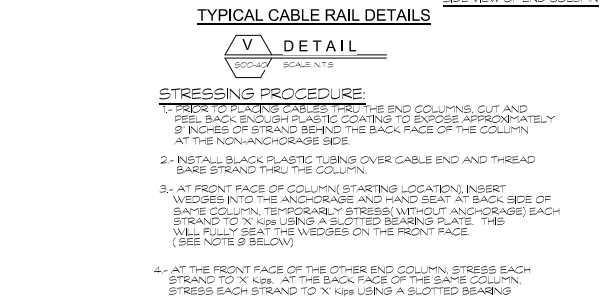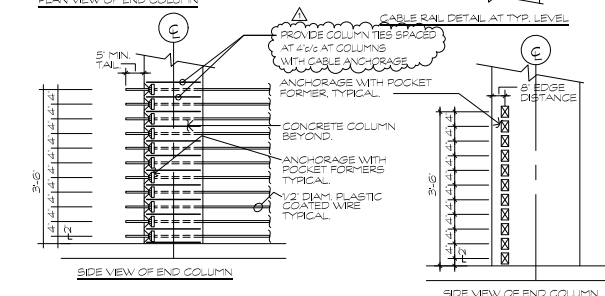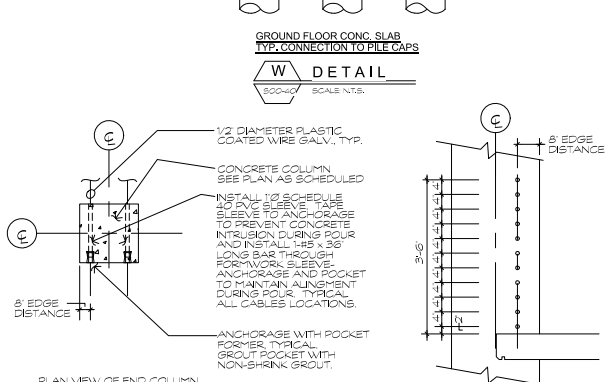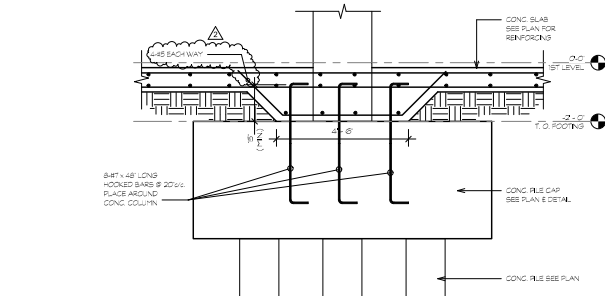

Crescent Heights

709 Alton Road Miami Beach,
Florida, 33139

310

MILLER LEGG
6747 N Andrews Way
Ft. Lauderdale, FL 33309
1954/436,7000
1954/436,8864

LANDSCAPE

SAVINO MILLER DESIGN STUDIO
12345 NE 8th Avenue Suite A
North Miami, FL 33161
1 305.895.0082
1 305.895.9083

STRUCTURE

DA ENGINEERS, P.A.
4930 SW 74th Street
Miami, FL 33155
1 305.666.0711
1 305.666.5258

MEPVP

BR+A
500 Douglas Road, Suite 307
Coral Gables, FL 33134
1 305.529.1515
1 305.529.1112

PARKING CONSULTANTS

SMAN ASSOCIATES
 Howard Boulevard, Suite 1710
 Fort Lauderdale, FL 33304
 1954.315.3924
 1954.315.3800

PERMIT
SET

SIGNED BY:
ADA M. ALBAISA
Florida Registered Engineer
No. 0045130

Revisions

11	CITY OF MIAMI BEACH PERMIT COMMENTS	08/28/2016
10	UNDERGROUND UTILITIES & COLUMN RELOCATION	05/30/2016
7	VE CHANGES	07/31/2015
2	QA/QC REVISIONS	11/26/2014
1	REVISED PERMIT COMMENTS	11/26/2014
NO	ISSUE	DATE

Sheet Information


Date	Issued: September 4, 2014
Job Number	01457-A
Drawn	DDA
Checked	J.C.
Approved	A.A.

Approved _____ Title _____
**FOUNDATION AND
GROUND FLOOR
PLAN**

Sheet

S04-01

Copyright © 2013 Pearson Education, Inc.

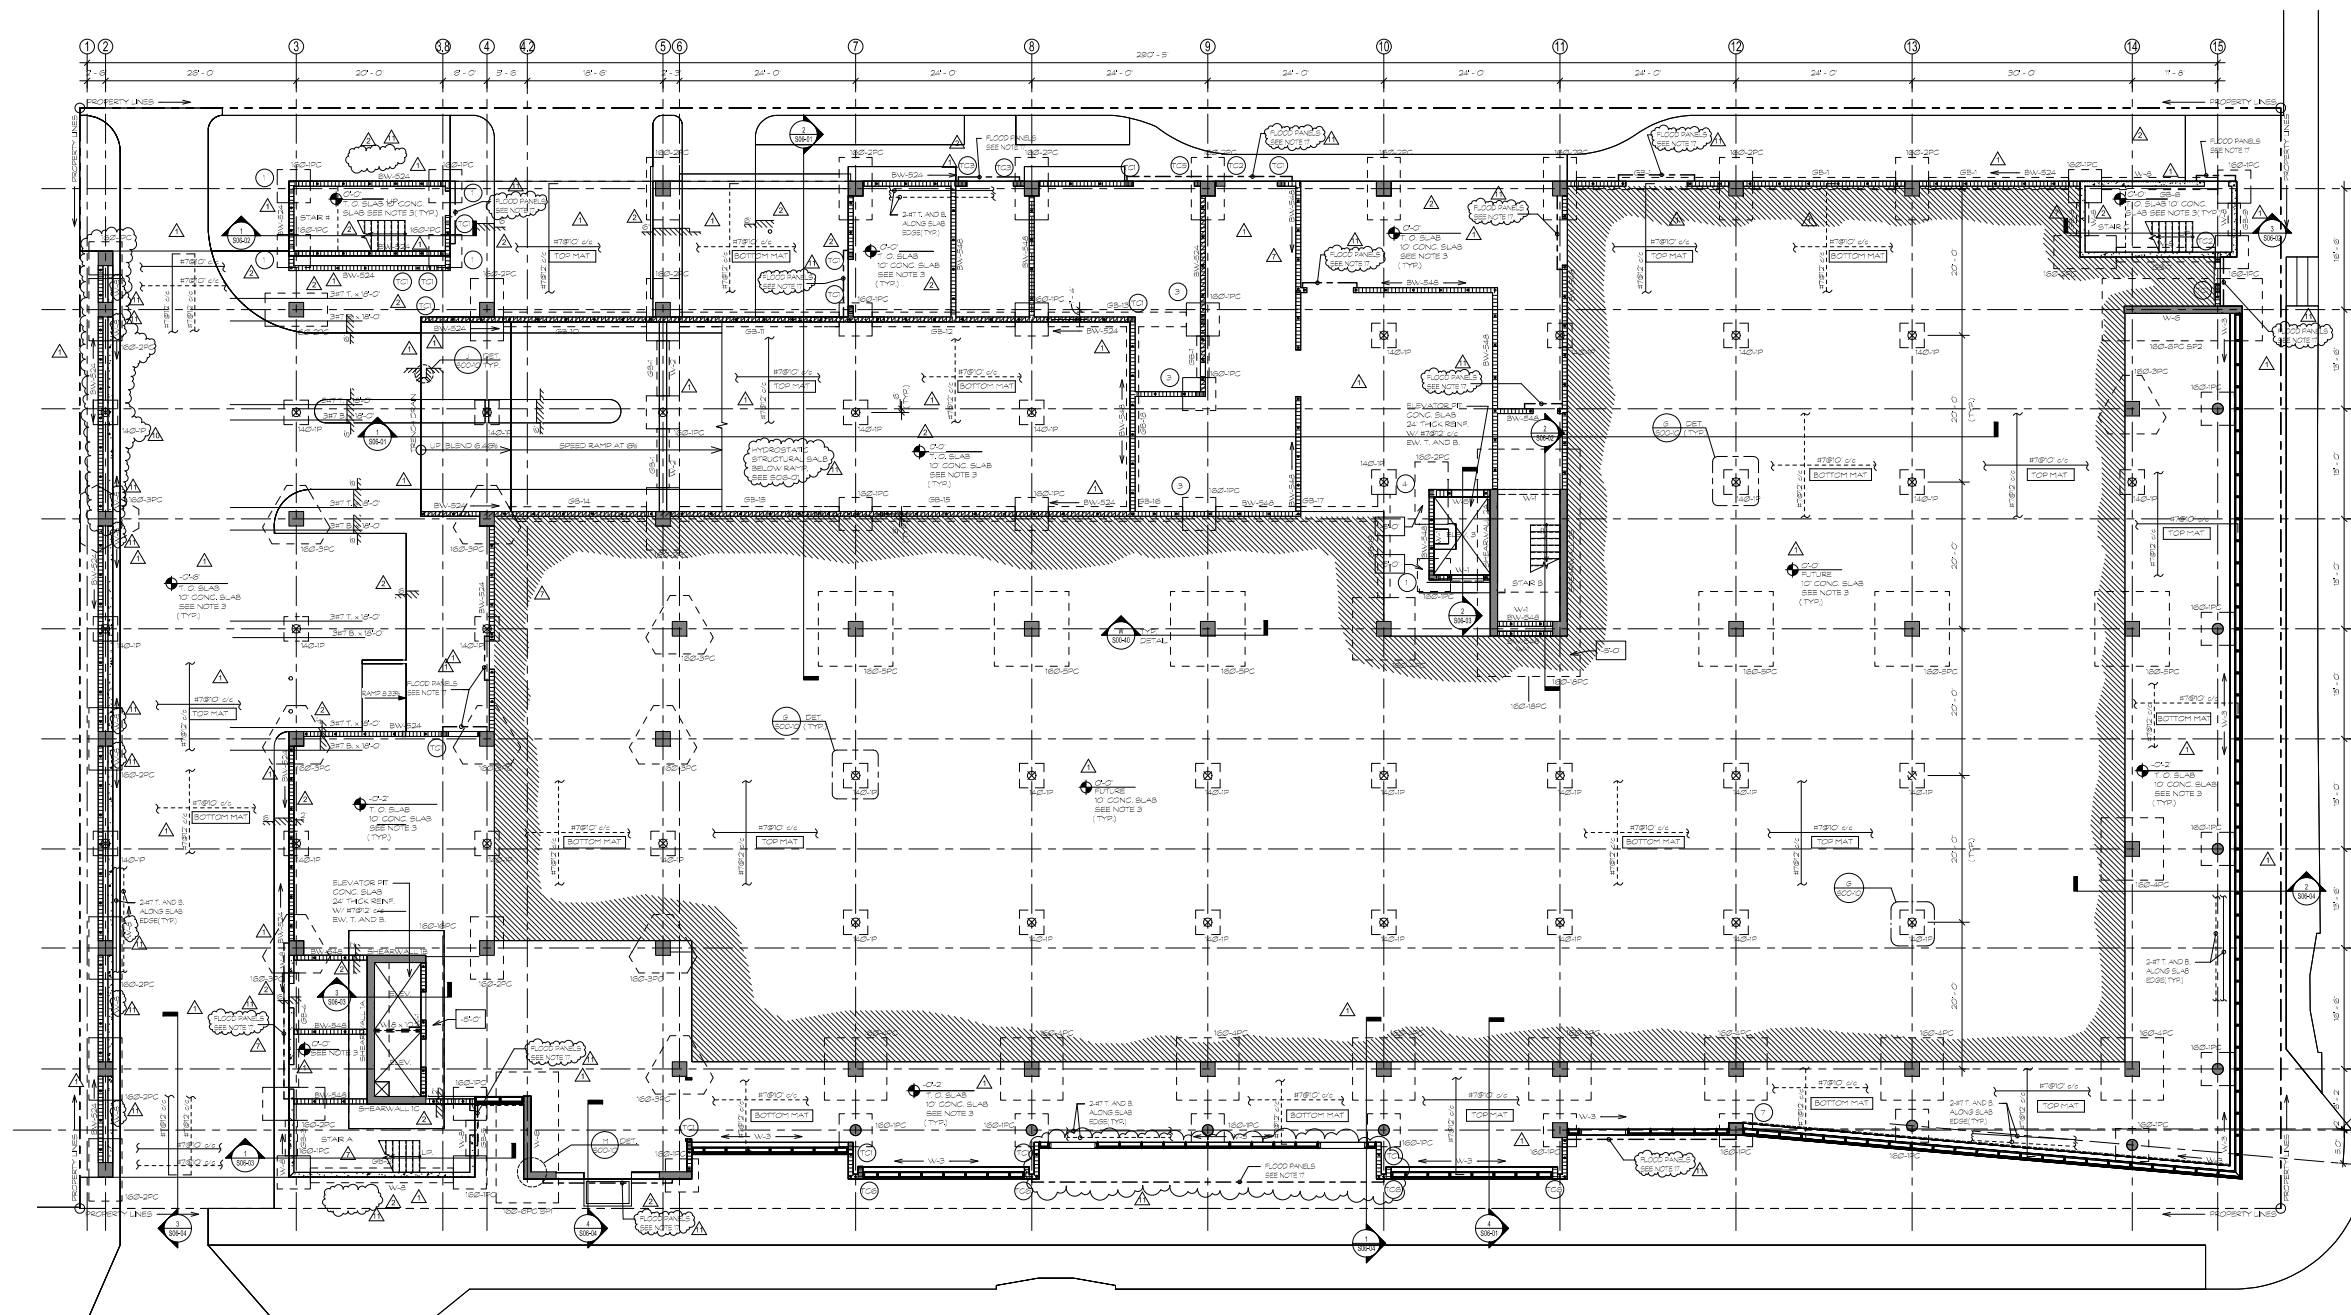

N  ① FOUNDATION AND GROUND FLOOR PLAN
1/8" = 1'-0"

- [illegible]

- 1- DESIGN BASE FLOOD ELEVATION = $+5.0$ (NGVD) + $1'$ (SAFETY FREEBOARD).
- 2- THE LOWEST ADJACENT GRADE IS 5.6 . REFER TO CIVIL DRAWINGS.
- 3- TOP OF FLOOD BARRIER PANEL TO BE MIN. $3.6'$ ABOVE THE 5.6 ADJACENT PERMETER ELEVATION.

PERMIT
SET

SEAL BY:
APRIL M. ALABRA
Florida Registered Engineer
No. 0045130

Revisions

NO.	REVISION	DATE
11	CITY OF MIAMI BEACH PERMIT COMMENTS	08/26/2016
10	UNDERGROUND UTILITIES & COLUMN RELOCATION	05/30/2016
9	VE CHANGES	07/31/2015
8	GAUC REVISIONS	11/26/2014
7	REVISED PERMIT COMMENTS	11/26/2014
6	ISSUE	
5	DATE	
4	DATE	
3	DATE	
2	DATE	
1	DATE	

Date	Issued	September 4, 2014
Job Number	01457-A	
Drawn	DOA	
Checked	JAC	
Approved	JAC	


2ND FLOOR FRAMING PLAN

S04-02


Sheet

S04-02

Copyright © 2013 Perkins+Will

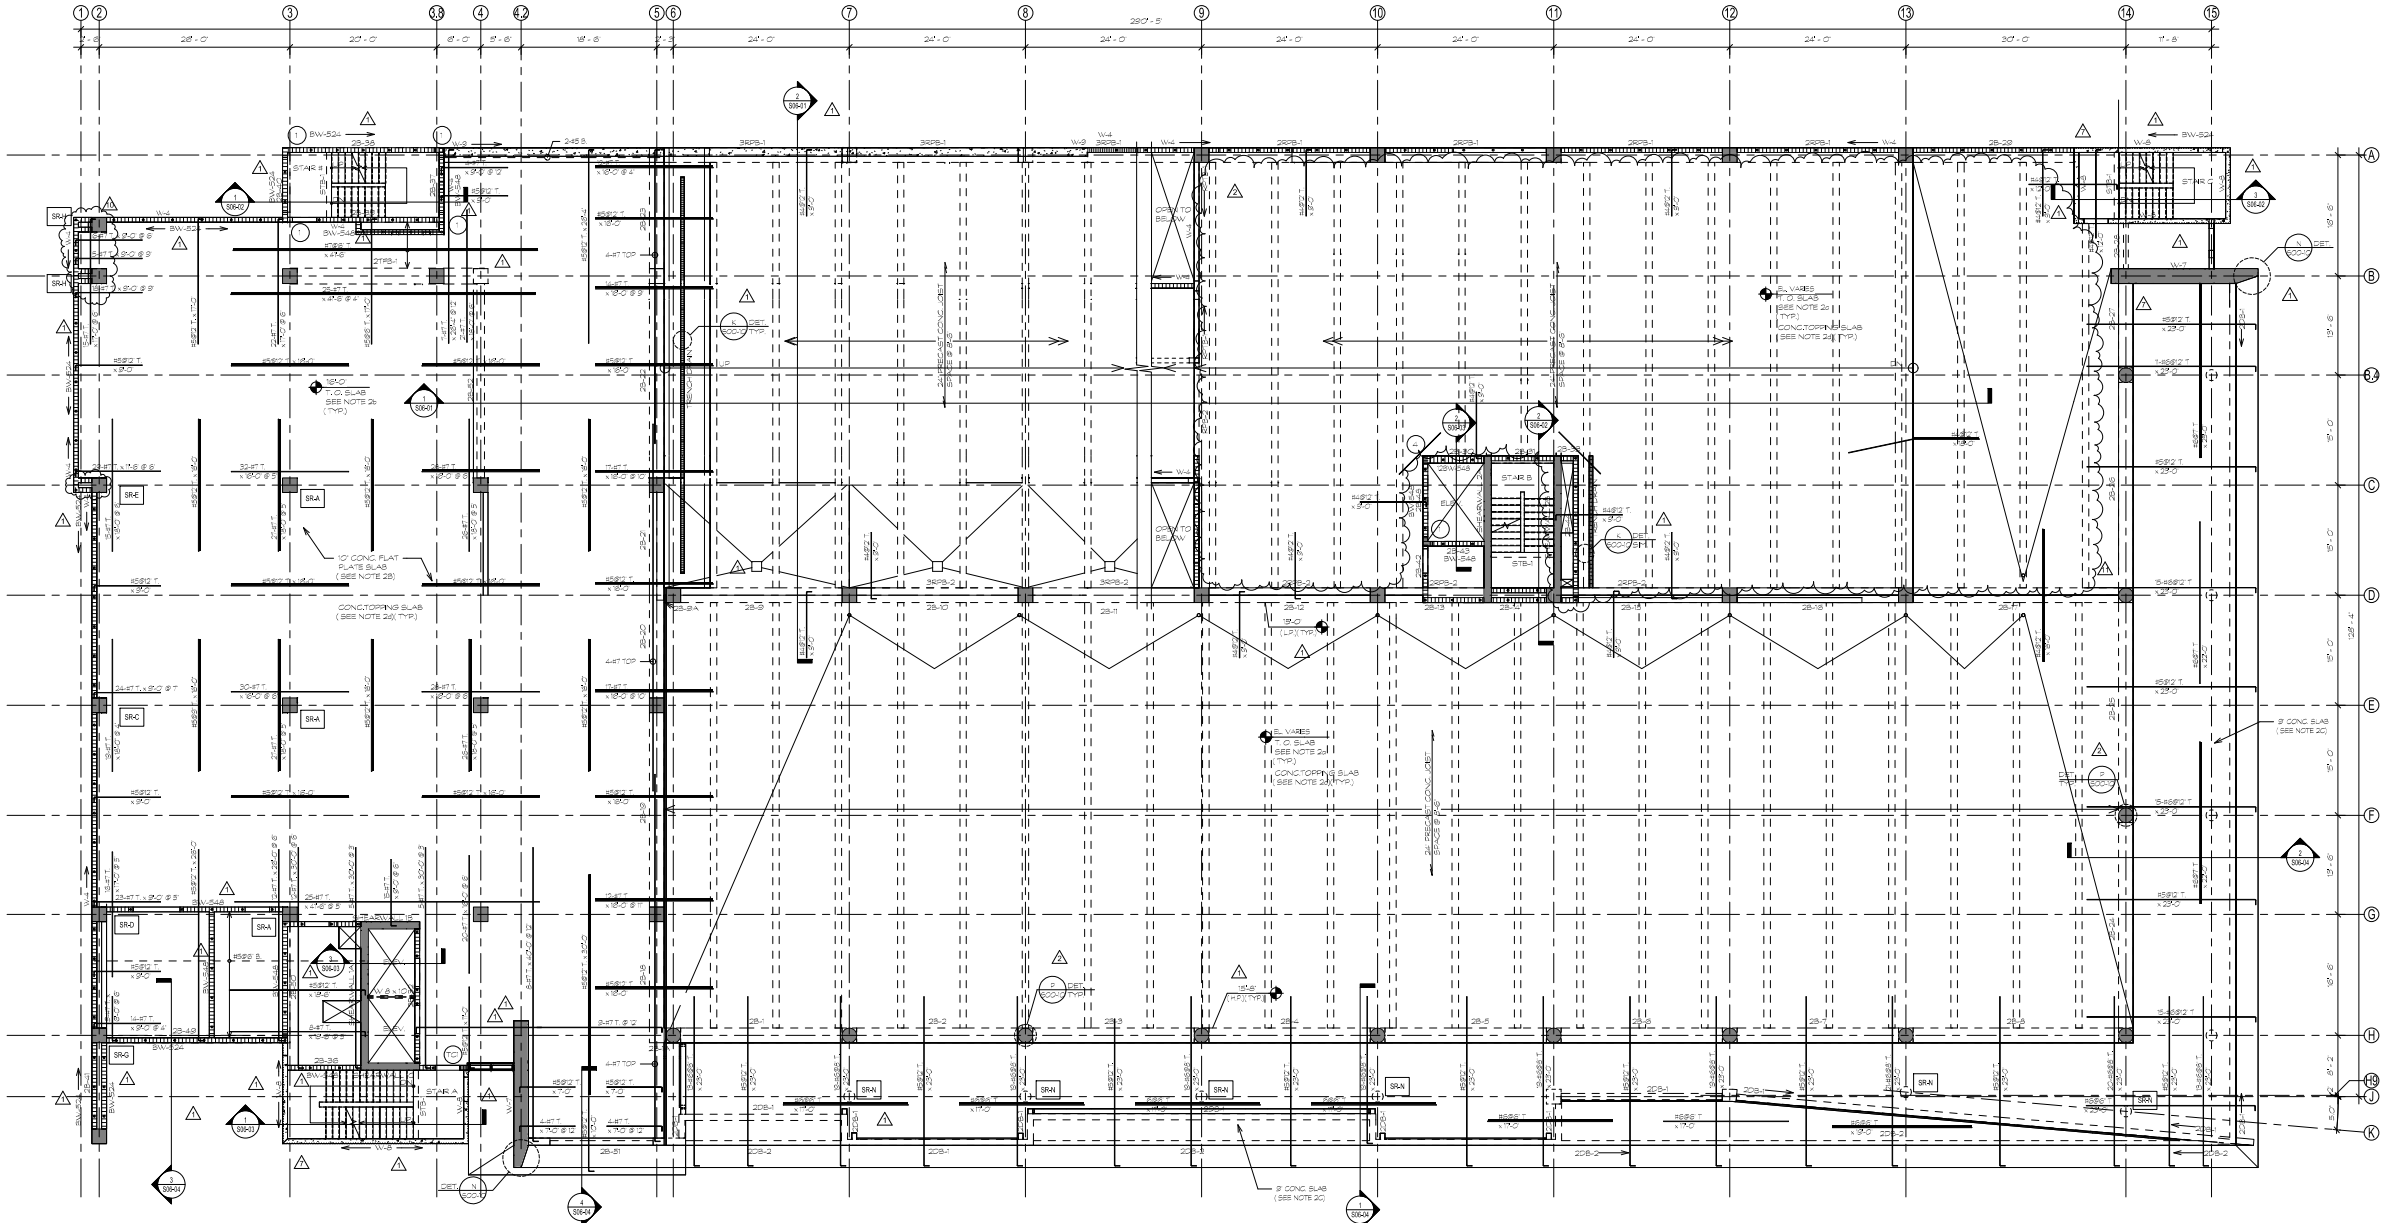

1 2ND FLOOR FRAMING PLAN
1/8" = 1'-0"

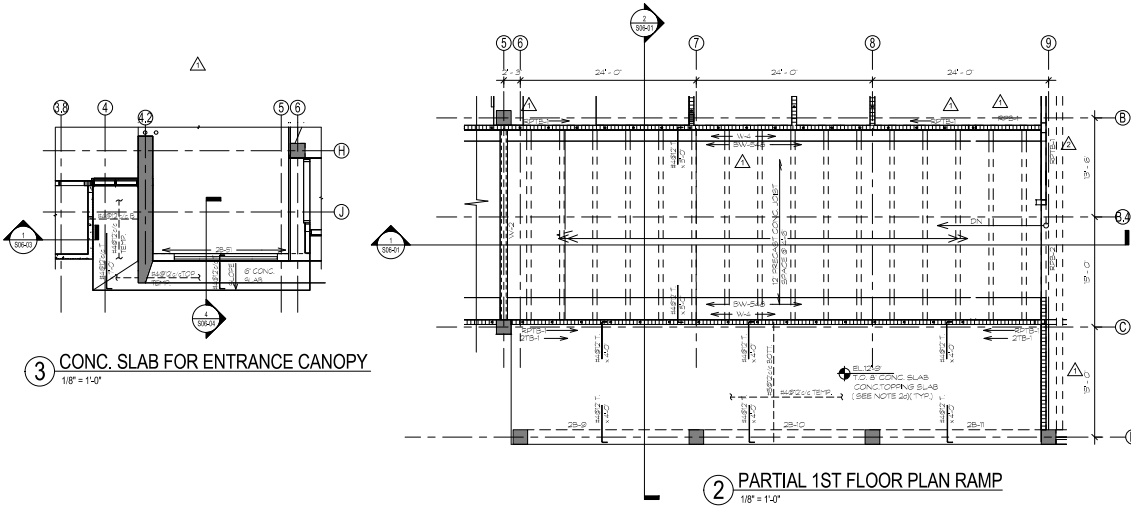

3 CONC. SLAB FOR ENTRANCE CANOPY
1/8" = 1'-0"

2 PARTIAL 1ST FLOOR PLAN RAMP
1/8" = 1'-0"

