


## NOTES:

- 1. PLAN PREPARED WITHOUT THE BENEFIT OF A TITLE
- 2. PLAN DOES NOT REPRESENT AN ALTA/NSPS LAND TITLE SURVEY.
- 3. BASIS OF THE BEARINGS AND COORDINATES IS THE FL EAST STATE PLANE COORDINATE SYSTEM, NORTH AMERICAN DATUM (NAD 83/2011) BASED ON DIFFERENTIAL GPS OBSERVATIONS PERFORMED ON JUNE 23, 2019; TIED TO THE NATIONAL SPATIAL REFERENCE SYSTEM VIA CORS STATIONS AND OPUS; AND EXPRESSED IN US SURVEY FEET.
- 4. VERTICAL INFORMATION BASED ON THE NORTH AMERICAN VERTICAL DATUM OF 1988 (NAVD '88) AND EXPRESSED IN US SURVEY FEET.
- 5. THIS PLAN DOES NOT REPRESENT AN ACTUAL BOUNDARY SURVEY OF THE PARENT PARCEL. PROPERTY LINES ARE DRAWN FROM FIELD LOCATIONS OF MONUMENTATION, GIS, TAX MAPS, AND INFORMATION FOUND IN THE MIAMI-DADE COUNTY REGISTER OF
- 6. DISTANCES ARE HORIZONTAL GROUND UNLESS OTHERWISE NOTED.
- 7. PROPERTY LOCATED IN FLOOD ZONE "AE", AREA DETERMINED TO BE WITHIN THE 0.2% CHANCE OF ANNUAL FLOOD BASED UPON FEMA COMMUNITY PANEL# 12086C0328L, EFFECTIVE SEPTEMBER 11, 2009.
- 8. UTILITY LINES SHOWN PER PAVEMENT MARKING.
- 9. LESSEE INFORMATION: CROWN CASTLE 1601 NW 136 AVENUE, SUITE A-200 SUNRISE, FL 33323

## 1A CERTIFICATE

LATITUDE: N 25° 49′ 44.26″ (NAD '83) LONGITUDE: W 080° 07' 18.54" (NAD '83)

GROUND ELEV. (AMSL): 3.29'± (NAVD '88)

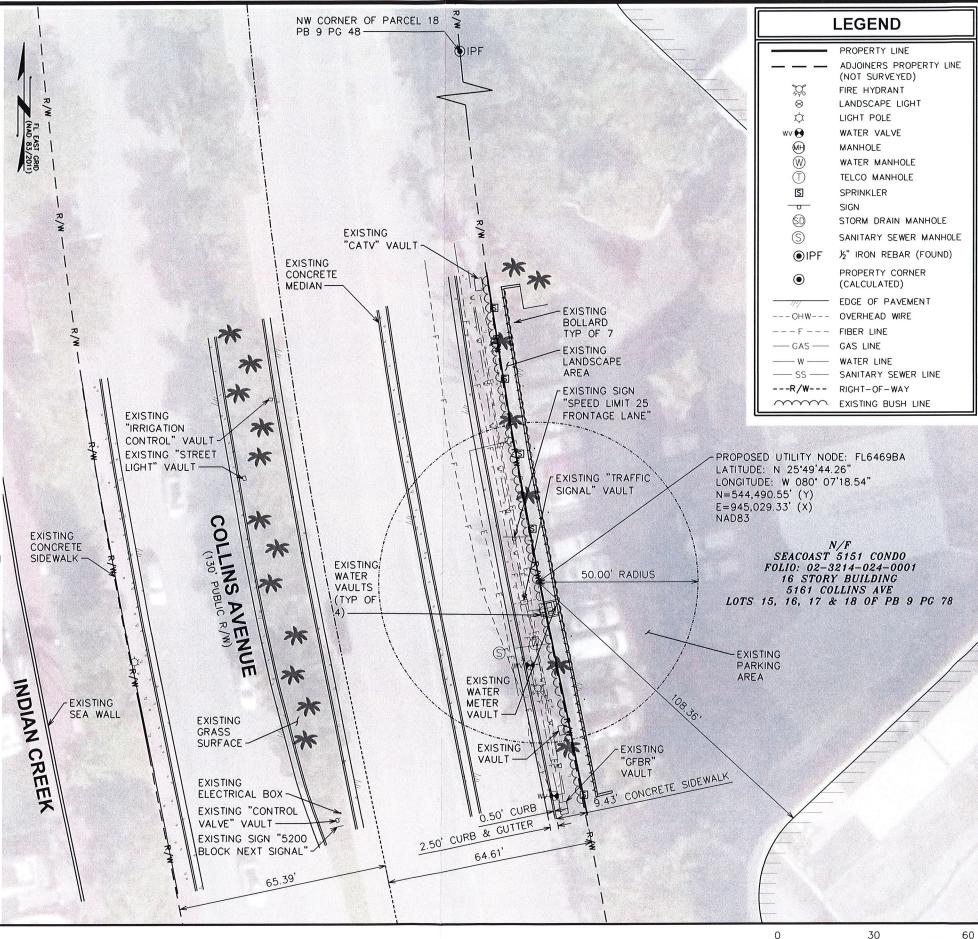

PREPARED FOR:



1601 NW 136 AVENUE, SUITE A-200 SUNRISE, FL 33323

PROJECT INFORMATION:

## FL6469BA

5199 COLLINS AVE MIAMI BEACH, FL 33140 (MIAMI-DADE COUNTY)

PREPARED BY:



326 TRYON ROAD RALEIGH, NC 27603-3530 (919) 661-6351 FIRM # LB8217

I CERTIFY THAT THE WITHIN PLAT WAS DRAWN FROM A SURVEY MADE UNDER MY SUPERVISION, THAT THIS MAP MEETS ALL MINIMUM REQUIREMENTS OF SURVEYING AND MAPPING AND IS A CORRECT REPRESENTATION OF THE LANDS SURVEYED: THAT THE SURVEY DATA COMPLIES WITH WITH ALL THE REQUIREMENTS OF FLORIDA STATUTE 177. CERTIFIED THIS 20TH DAY OF JULY, 2019.

> TIMOTHY LI FISH FLORIDA PSM # LS6819



SURVEY MAP AND/OR REPORT OF THE COPIES THEREOF ARE NOT VALID WITHOUT THE SIGNATURE AND ORIGINAL RAISED SEAL OF THE FLORIDA LICENSES SURVEYOR AND MAPPER.

SHEET TITLE:

SCALE IN FEET

SITE SURVEY

DATE: 07/29/2019	REVISION: 4
SHEET #:   OF	TEP #: 201237

SITE SURVEY

SCALE: 1'' = 30'