

NOTES:


1. PLAN PREPARED WITHOUT THE BENEFIT OF A TITLE REPORT.
2. PLAN DOES NOT REPRESENT AN ALTA/NSPS LAND TITLE SURVEY.
3. BASIS OF THE BEARINGS AND COORDINATES IS THE FL EAST STATE PLANE COORDINATE SYSTEM, NORTH AMERICAN DATUM (NAD 83/2011) BASED ON DIFFERENTIAL GPS OBSERVATIONS PERFORMED ON JUNE 23, 2019; TIED TO THE NATIONAL SPATIAL REFERENCE SYSTEM VIA CORS STATIONS AND OPUS; AND EXPRESSED IN US SURVEY FEET.
4. VERTICAL INFORMATION BASED ON THE NORTH AMERICAN VERTICAL DATUM OF 1988 (NAVD '88) AND EXPRESSED IN US SURVEY FEET.
5. THIS PLAN DOES NOT REPRESENT AN ACTUAL BOUNDARY SURVEY OF THE PARENT PARCEL. PROPERTY LINES ARE DRAWN FROM FIELD LOCATIONS OF MONUMENTATION, GIS, TAX MAPS, AND INFORMATION FOUND IN THE MIAMI-DADE COUNTY REGISTER OF DEEDS.
6. DISTANCES ARE HORIZONTAL GROUND UNLESS OTHERWISE NOTED.
7. PROPERTY LOCATED IN FLOOD ZONE "AE", AREA DETERMINED TO BE WITHIN THE 0.2% CHANCE OF ANNUAL FLOOD BASED UPON FEMA COMMUNITY PANEL# 12086C0328L, EFFECTIVE SEPTEMBER 11, 2009.
8. UTILITY LINES SHOWN PER PAVEMENT MARKING.
9. LESSEE INFORMATION:
CROWN CASTLE
1601 NW 136 AVENUE, SUITE A-200
SUNRISE, FL 33323

1A CERTIFICATE

LATITUDE: N 25° 49' 33.94" (NAD '83)
LONGITUDE: W 080° 07' 19.30" (NAD '83)
GROUND ELEV. (AMSL): 2.34'± (NAVD '88)

SITE SURVEY

SCALE: 1" = 30'

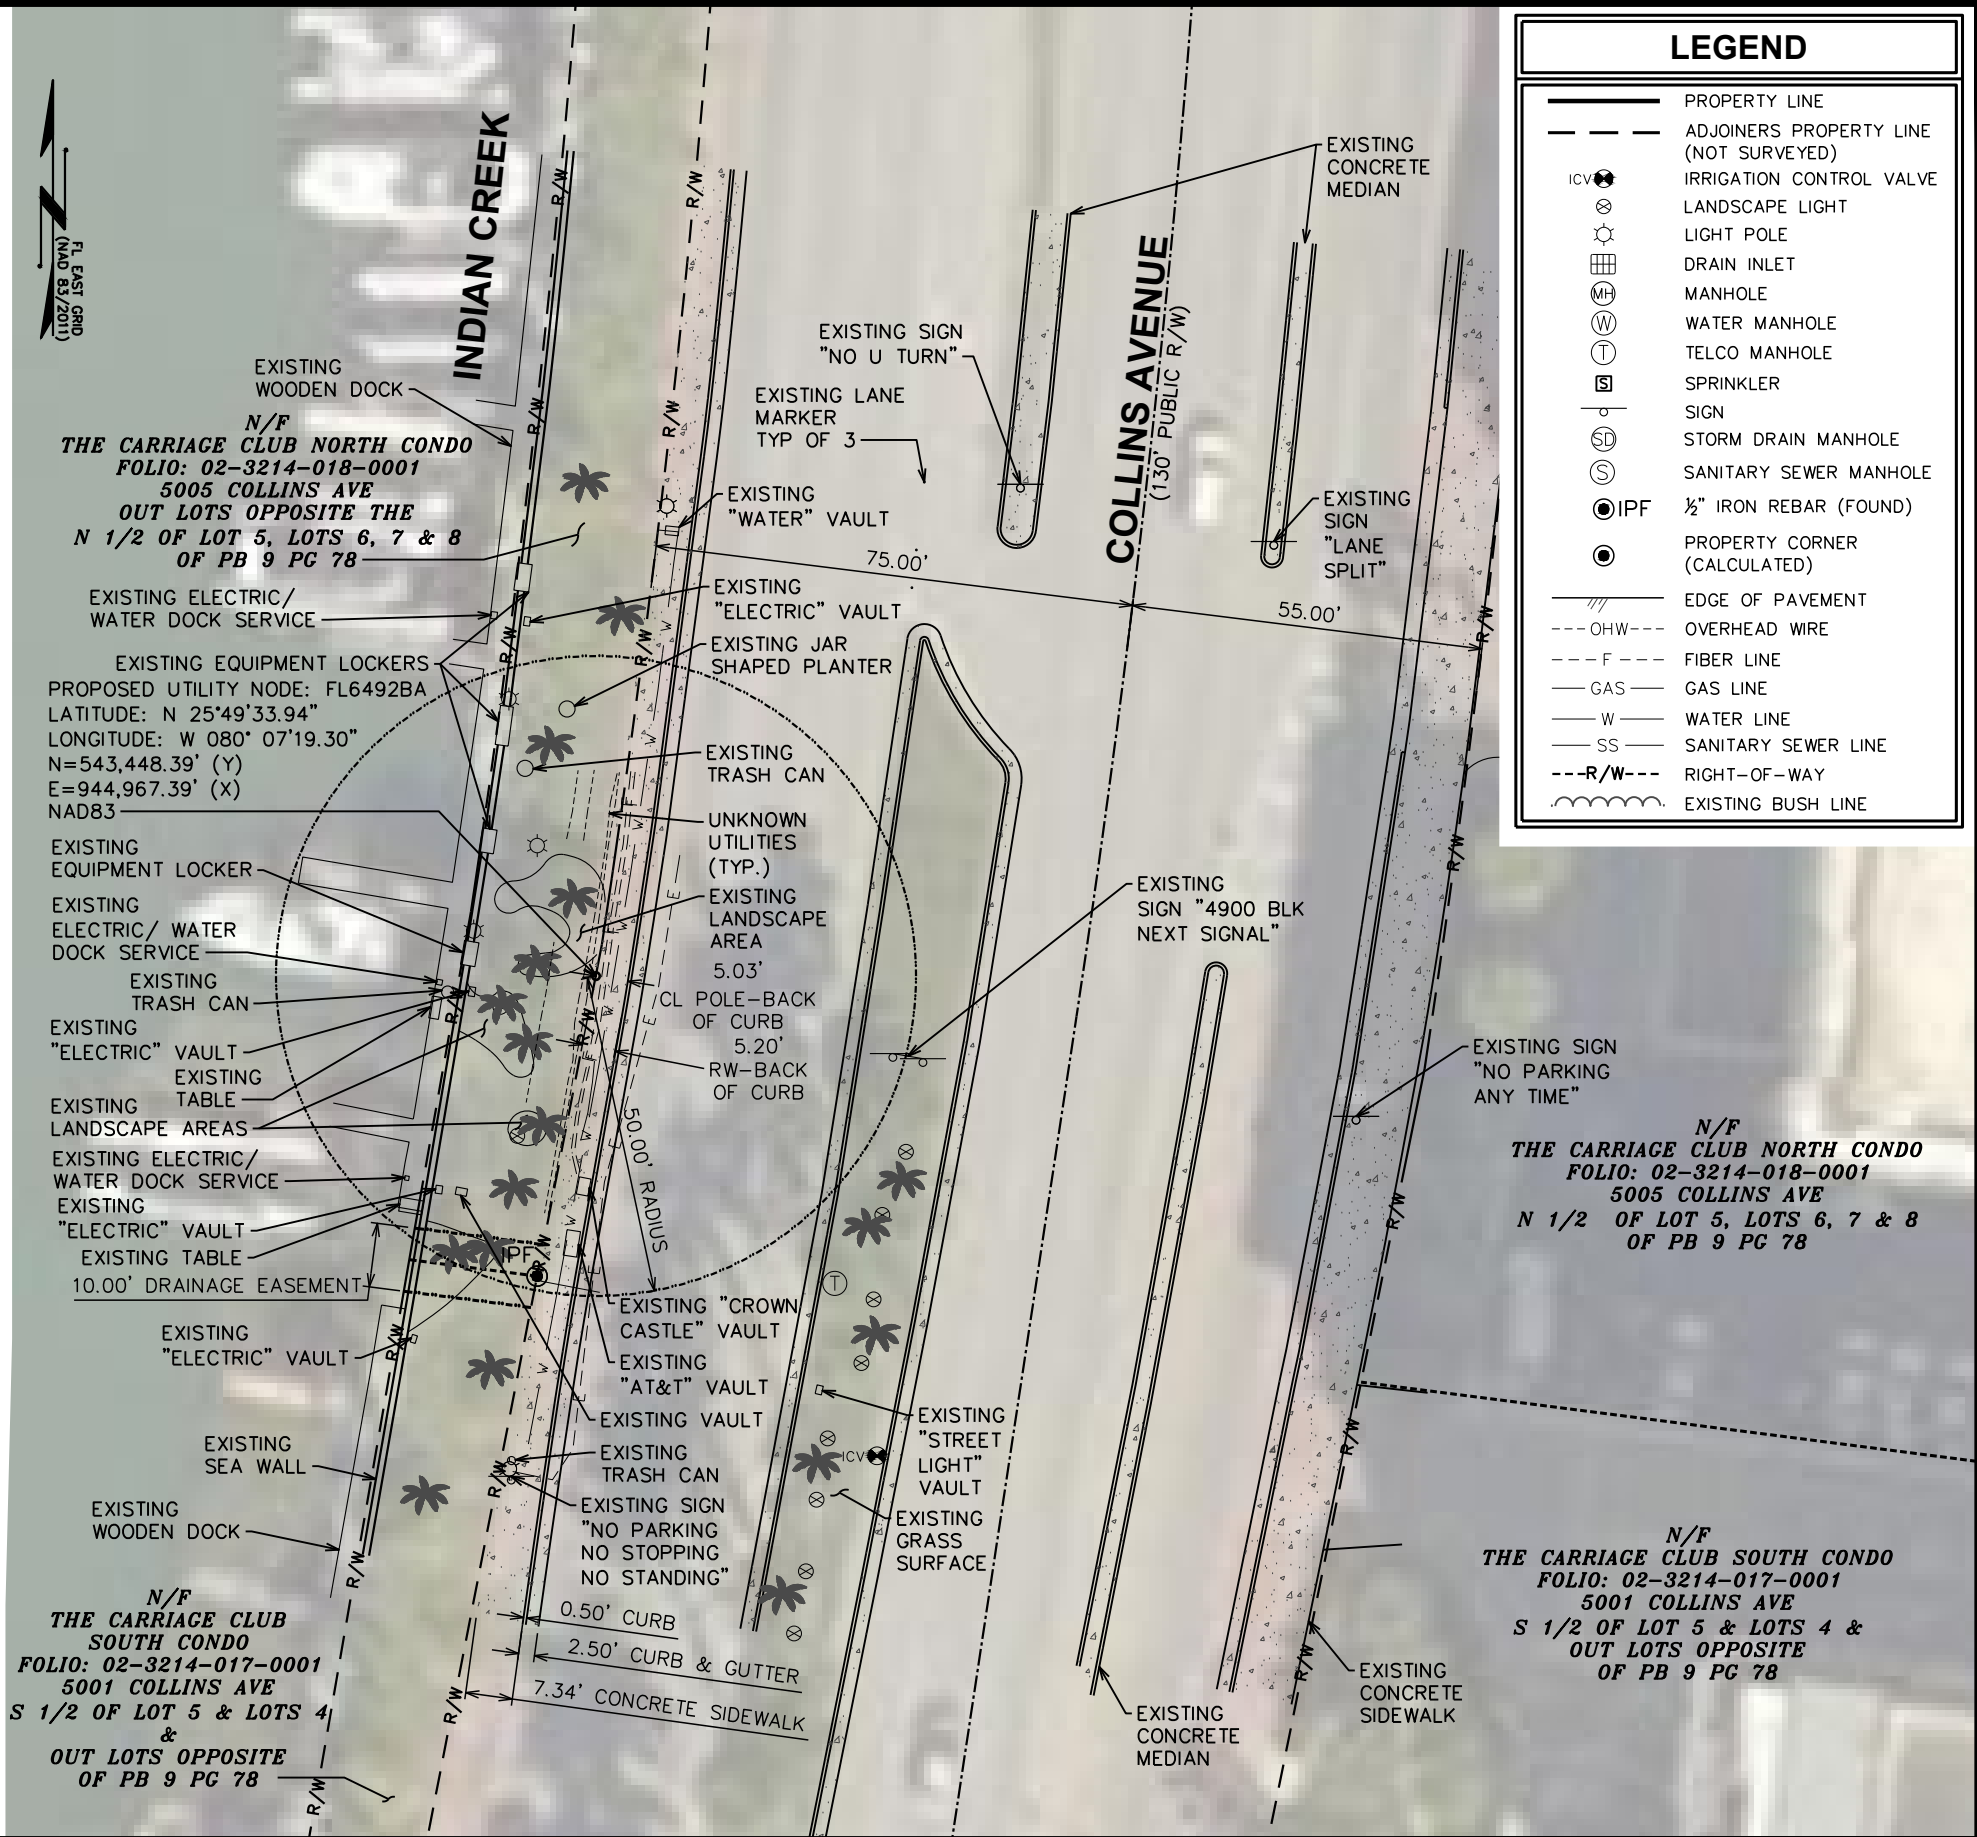

LEGEND

- PROPERTY LINE
- ADJOINERS PROPERTY LINE (NOT SURVEYED)
- IRRIGATION CONTROL VALVE
- LANDSCAPE LIGHT
- LIGHT POLE
- DRAIN INLET
- MANHOLE
- WATER MANHOLE
- TELCO MANHOLE
- SPRINKLER
- SIGN
- STORM DRAIN MANHOLE
- SANITARY SEWER MANHOLE
- ½" IRON REBAR (FOUND)
- PROPERTY CORNER (CALCULATED)
- EDGE OF PAVEMENT
- OVERHEAD WIRE
- FIBER LINE
- GAS LINE
- WATER LINE
- SANITARY SEWER LINE
- RIGHT-OF-WAY
- EXISTING BUSH LINE

PREPARED FOR:



1601 NW 136 AVENUE, SUITE A-200
SUNRISE, FL 33323

PROJECT INFORMATION:

FL6492BA


5054 COLLINS AVE
MIAMI BEACH, FL 33140
(MIAMI-DADE COUNTY)

PREPARED BY:

TEP ENGINEERING, PLLC
326 TRYON ROAD
RALEIGH, NC 27603-3530
(919) 661-6351
FIRM # LB8217

I CERTIFY THAT THE WITHIN PLAT WAS DRAWN FROM A SURVEY MADE UNDER MY SUPERVISION, THAT THIS MAP MEETS ALL MINIMUM REQUIREMENTS OF SURVEYING AND MAPPING AND IS A CORRECT REPRESENTATION OF THE LANDS SURVEYED; THAT THE SURVEY DATA COMPLIES WITH WITH ALL THE REQUIREMENTS OF FLORIDA STATUTE 177. CERTIFIED THIS 30TH DAY OF JULY, 2019.

TIMOTHY L. FISH
FLORIDA PSM # LS6819

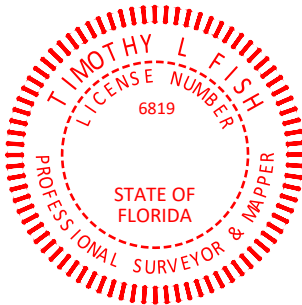

SURVEY MAP AND/OR REPORT OF THE COPIES THEREOF ARE NOT VALID WITHOUT THE SIGNATURE AND ORIGINAL RAISED SEAL OF THE FLORIDA LICENSES SURVEYOR AND MAPPER.

SHEET TITLE:

SITE SURVEY

DATE: 07/30/2019

REVISION: 4

SHEET #: 1 OF 1

TEP #: 201238

