


LEGEND	
	EXISTING METAL LIGHT POLE
	EXISTING DRAINAGE MANHOLE
	EXISTING WATER VALVE
	EXISTING CONC. POWER POLE
	EXISTING SIGN
	EXISTING PALM TREE

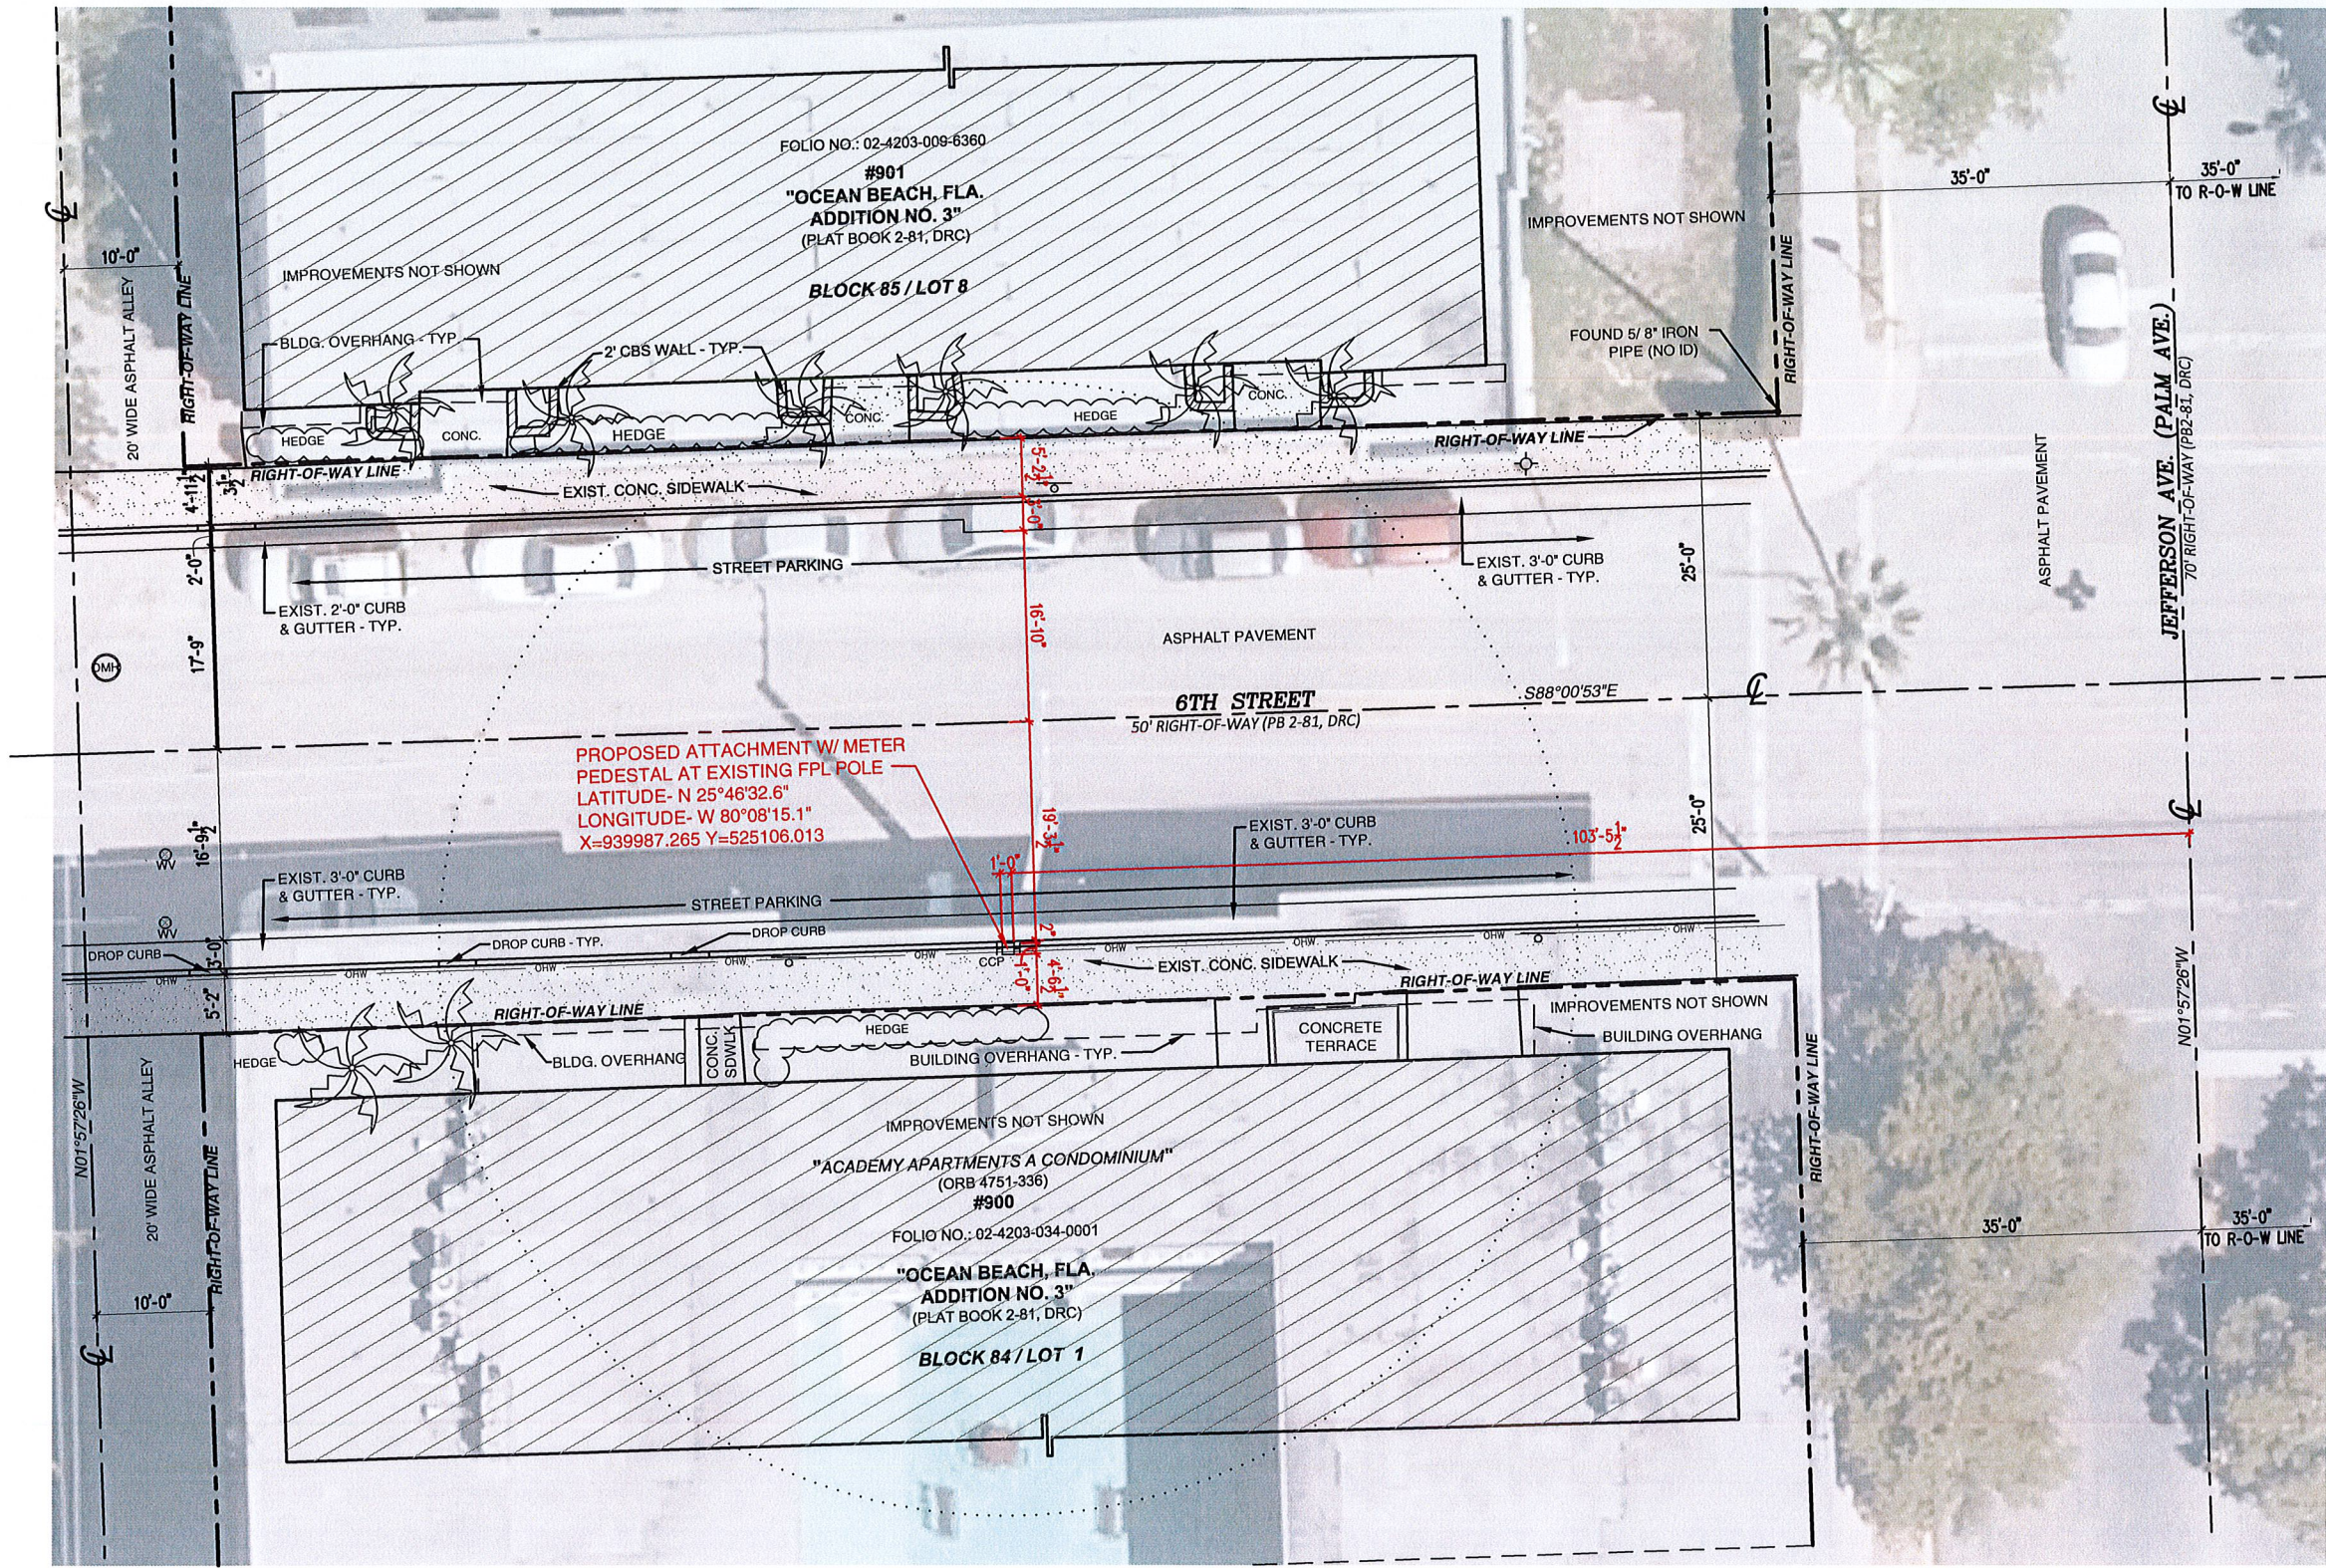

CROWN CASTLE
 SMALL WIRELESS FACILITIES
 HPB 19-0327 (FL6537)
 910 6th Street

PROPOSED SITE PLAN
 July 25, 2019
 N.T.S.

R.J. HEISENBOTTLE ARCHITECTS, P.A.
 2199 PONCE DE LEON BLV, CORAL GABLES, FLORIDA 33134
 PHONE: 305.446.7799 / FAX: 305.446.9275
 FLORIDA REGISTRATION NUMBER: AR 0010865





7.30.19

FL6537BA

Aerial View

910 6th Street, Miami Beach, FL 33139

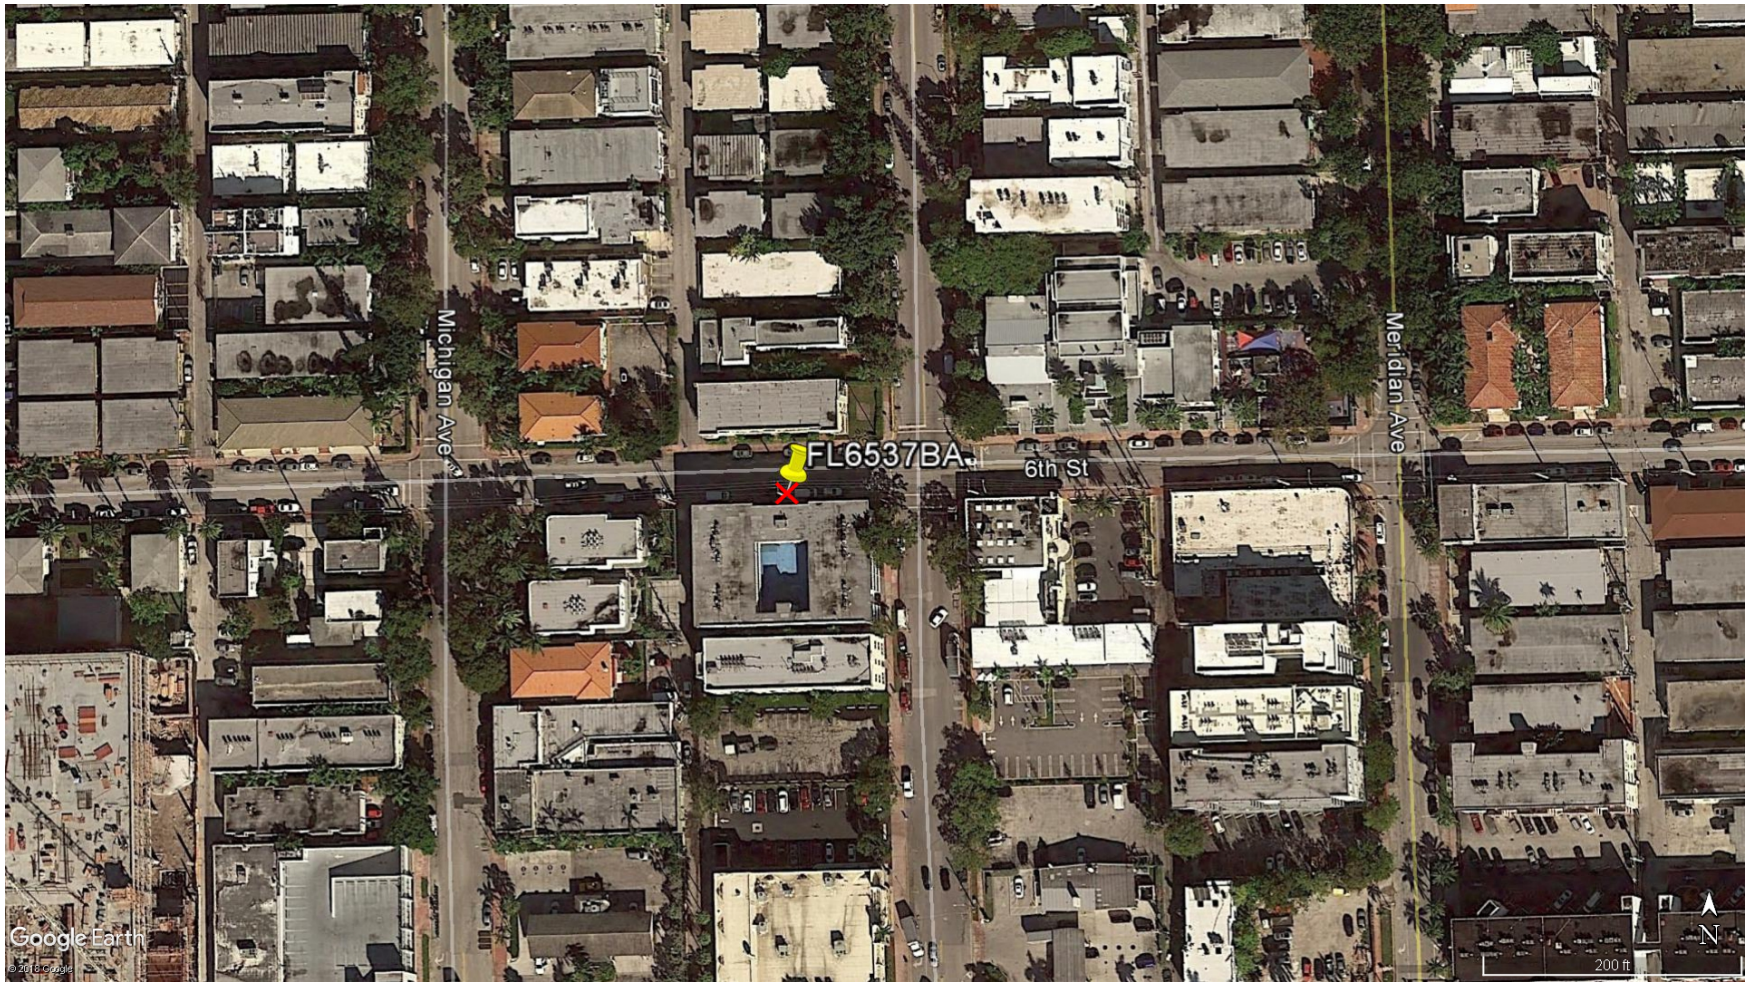

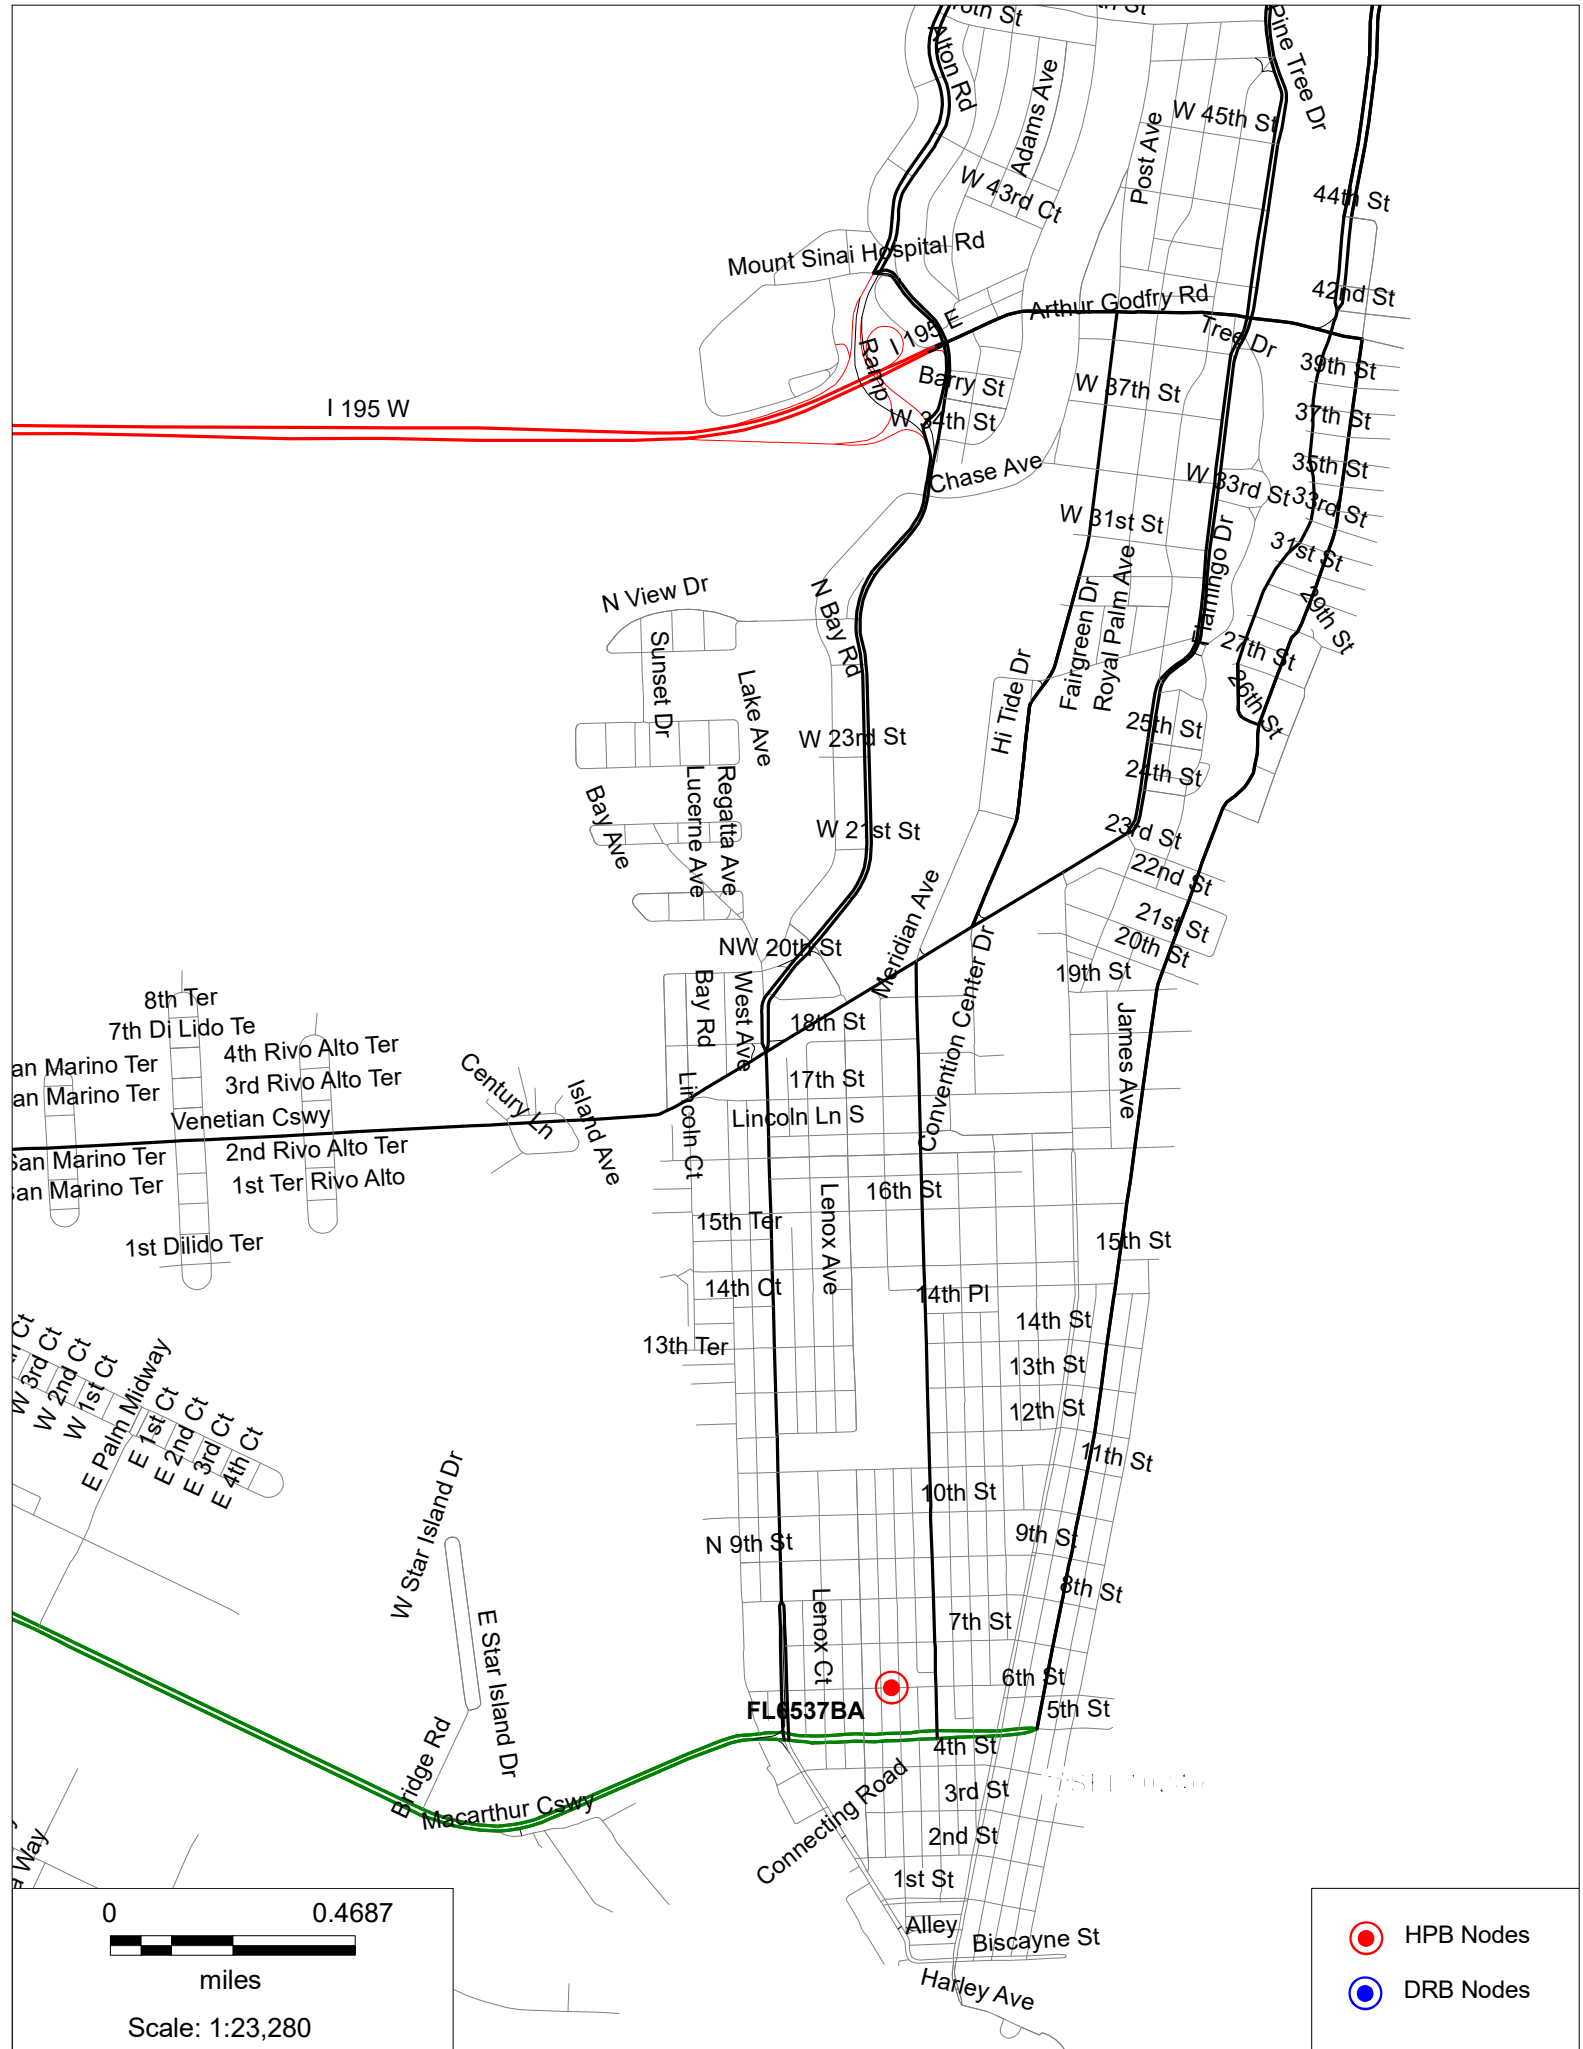

I 195 W

Mount Sinai Hospital Rd

Barry St

W 24th St

Chase Ave

N Bay Rd

W 23rd St

W 21st St

NW 20th St

18th St

17th St

Lincoln Ln S

15th Ter

14th Ct

13th Ter

N 9th St

10th St

7th St

6th St

5th St

4th St

3rd St

2nd St

1st St

Alley

Biscayne St

Harley Ave

Connecting Road

FL6537BA

W 37th St

W 31st St














































































































































































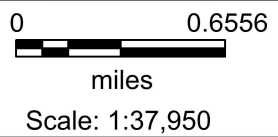

- HPB Nodes
- DRB Nodes
- Sites Approved

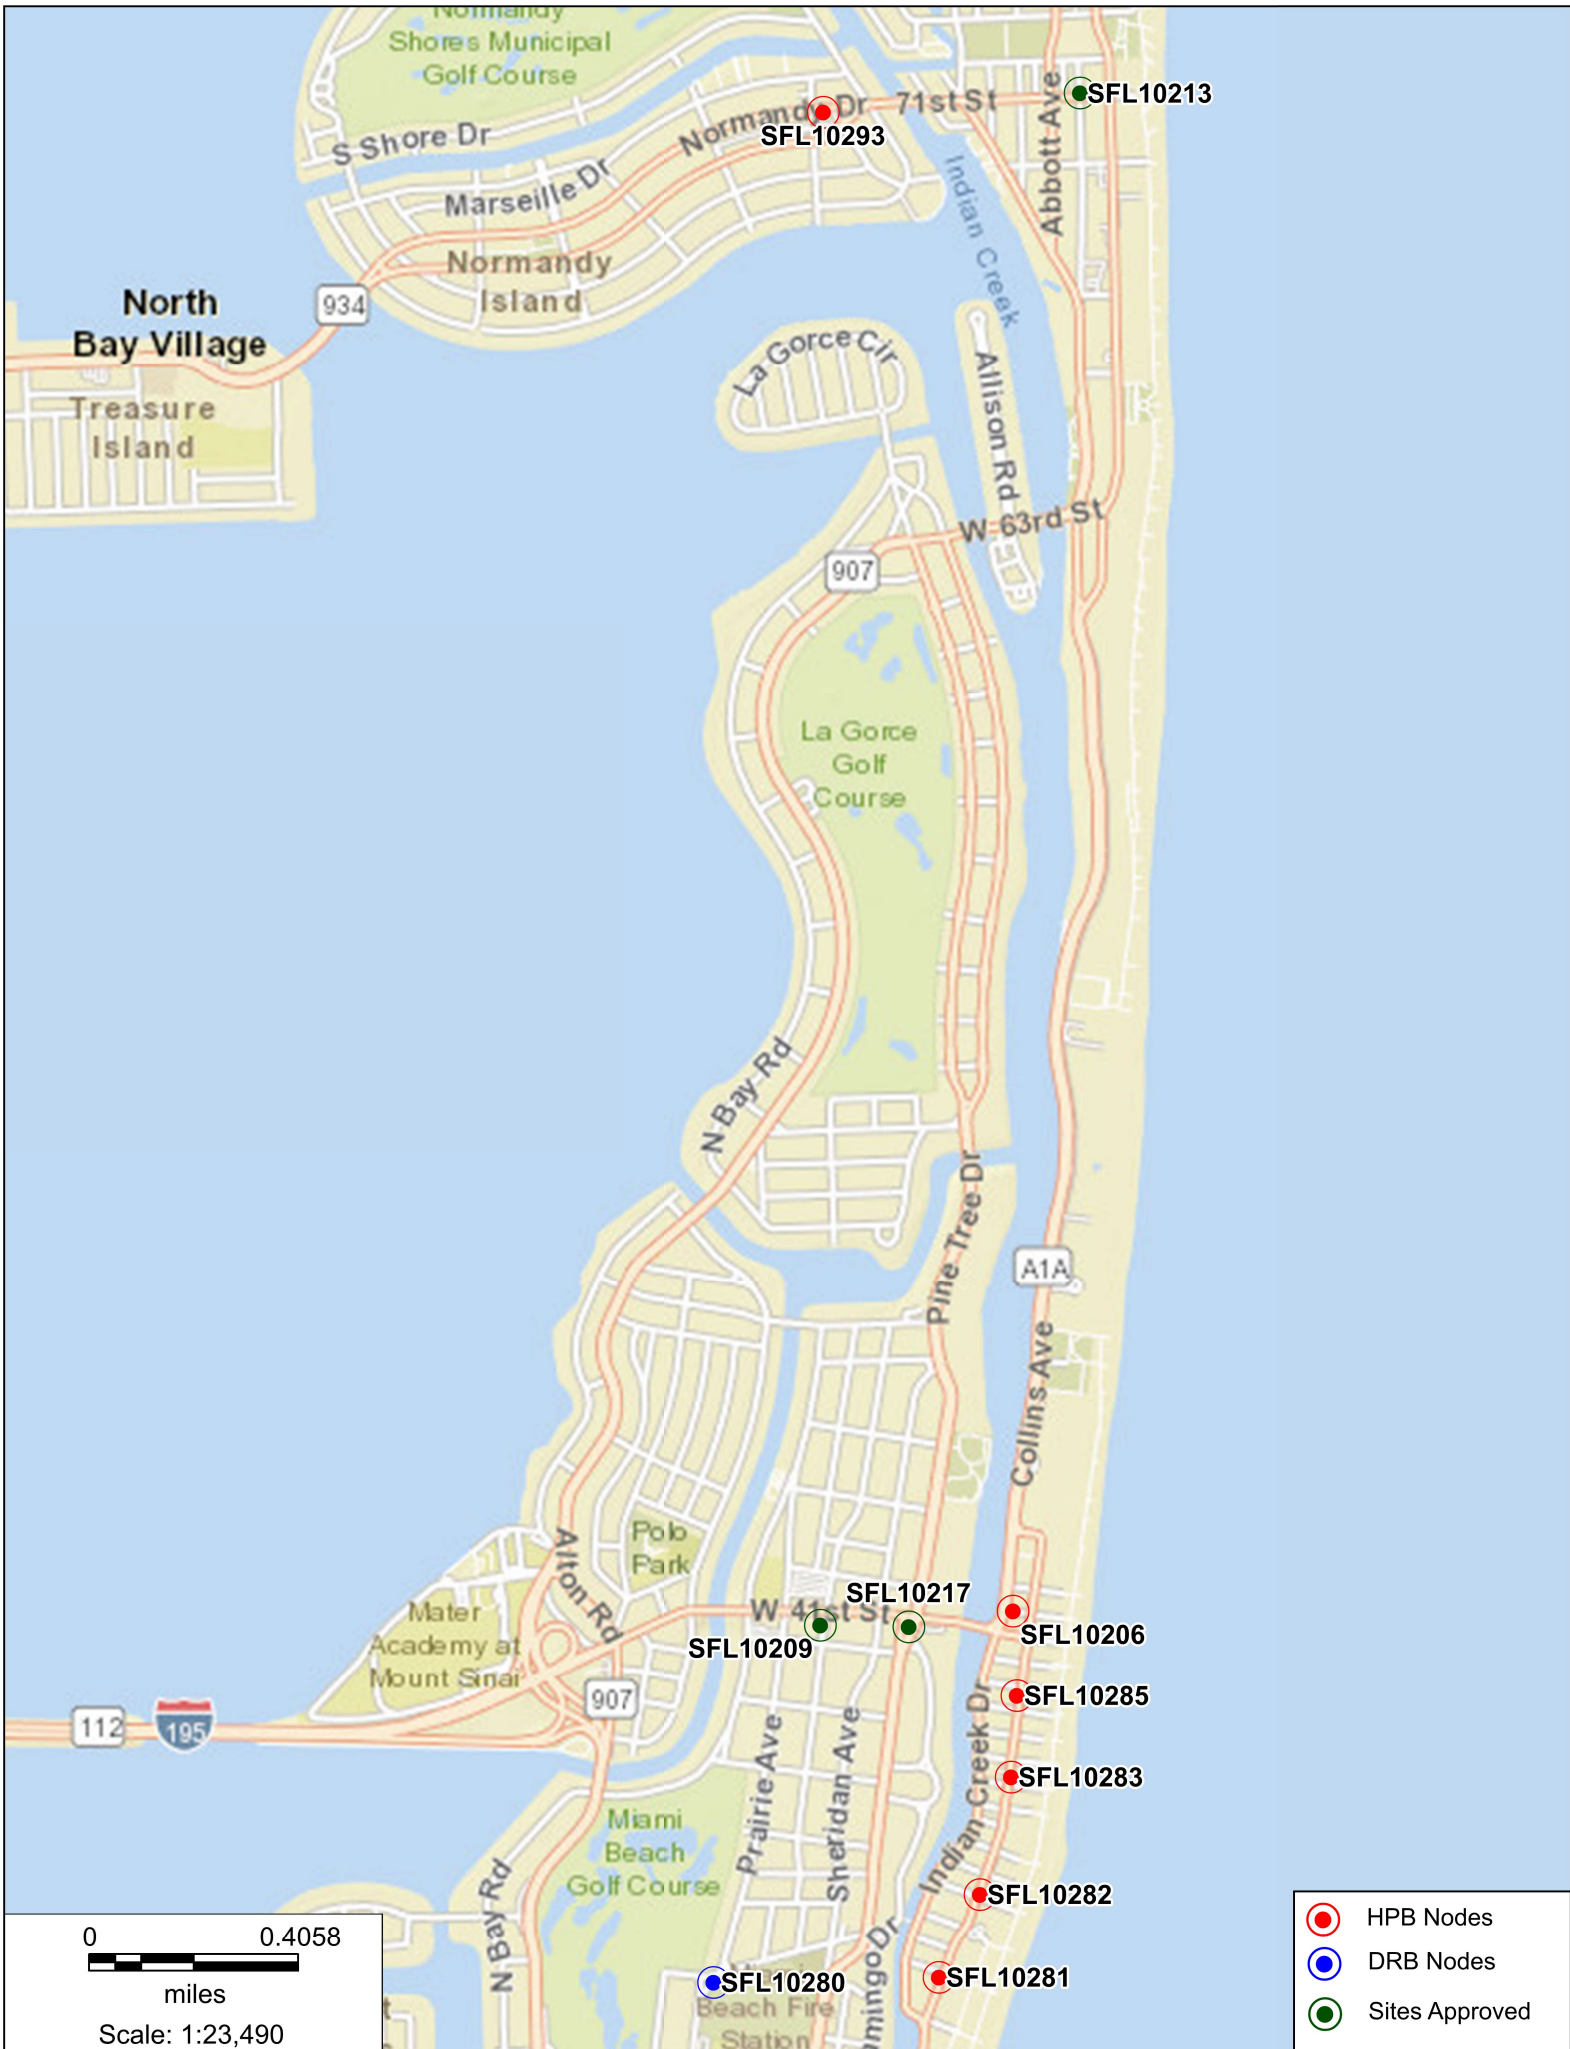

SFL10293

SFL10213

SFL10209

SFL10217

SFL10206



SFL10285

SFL10283


SFL10282

SFL10280


SFL10281

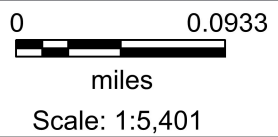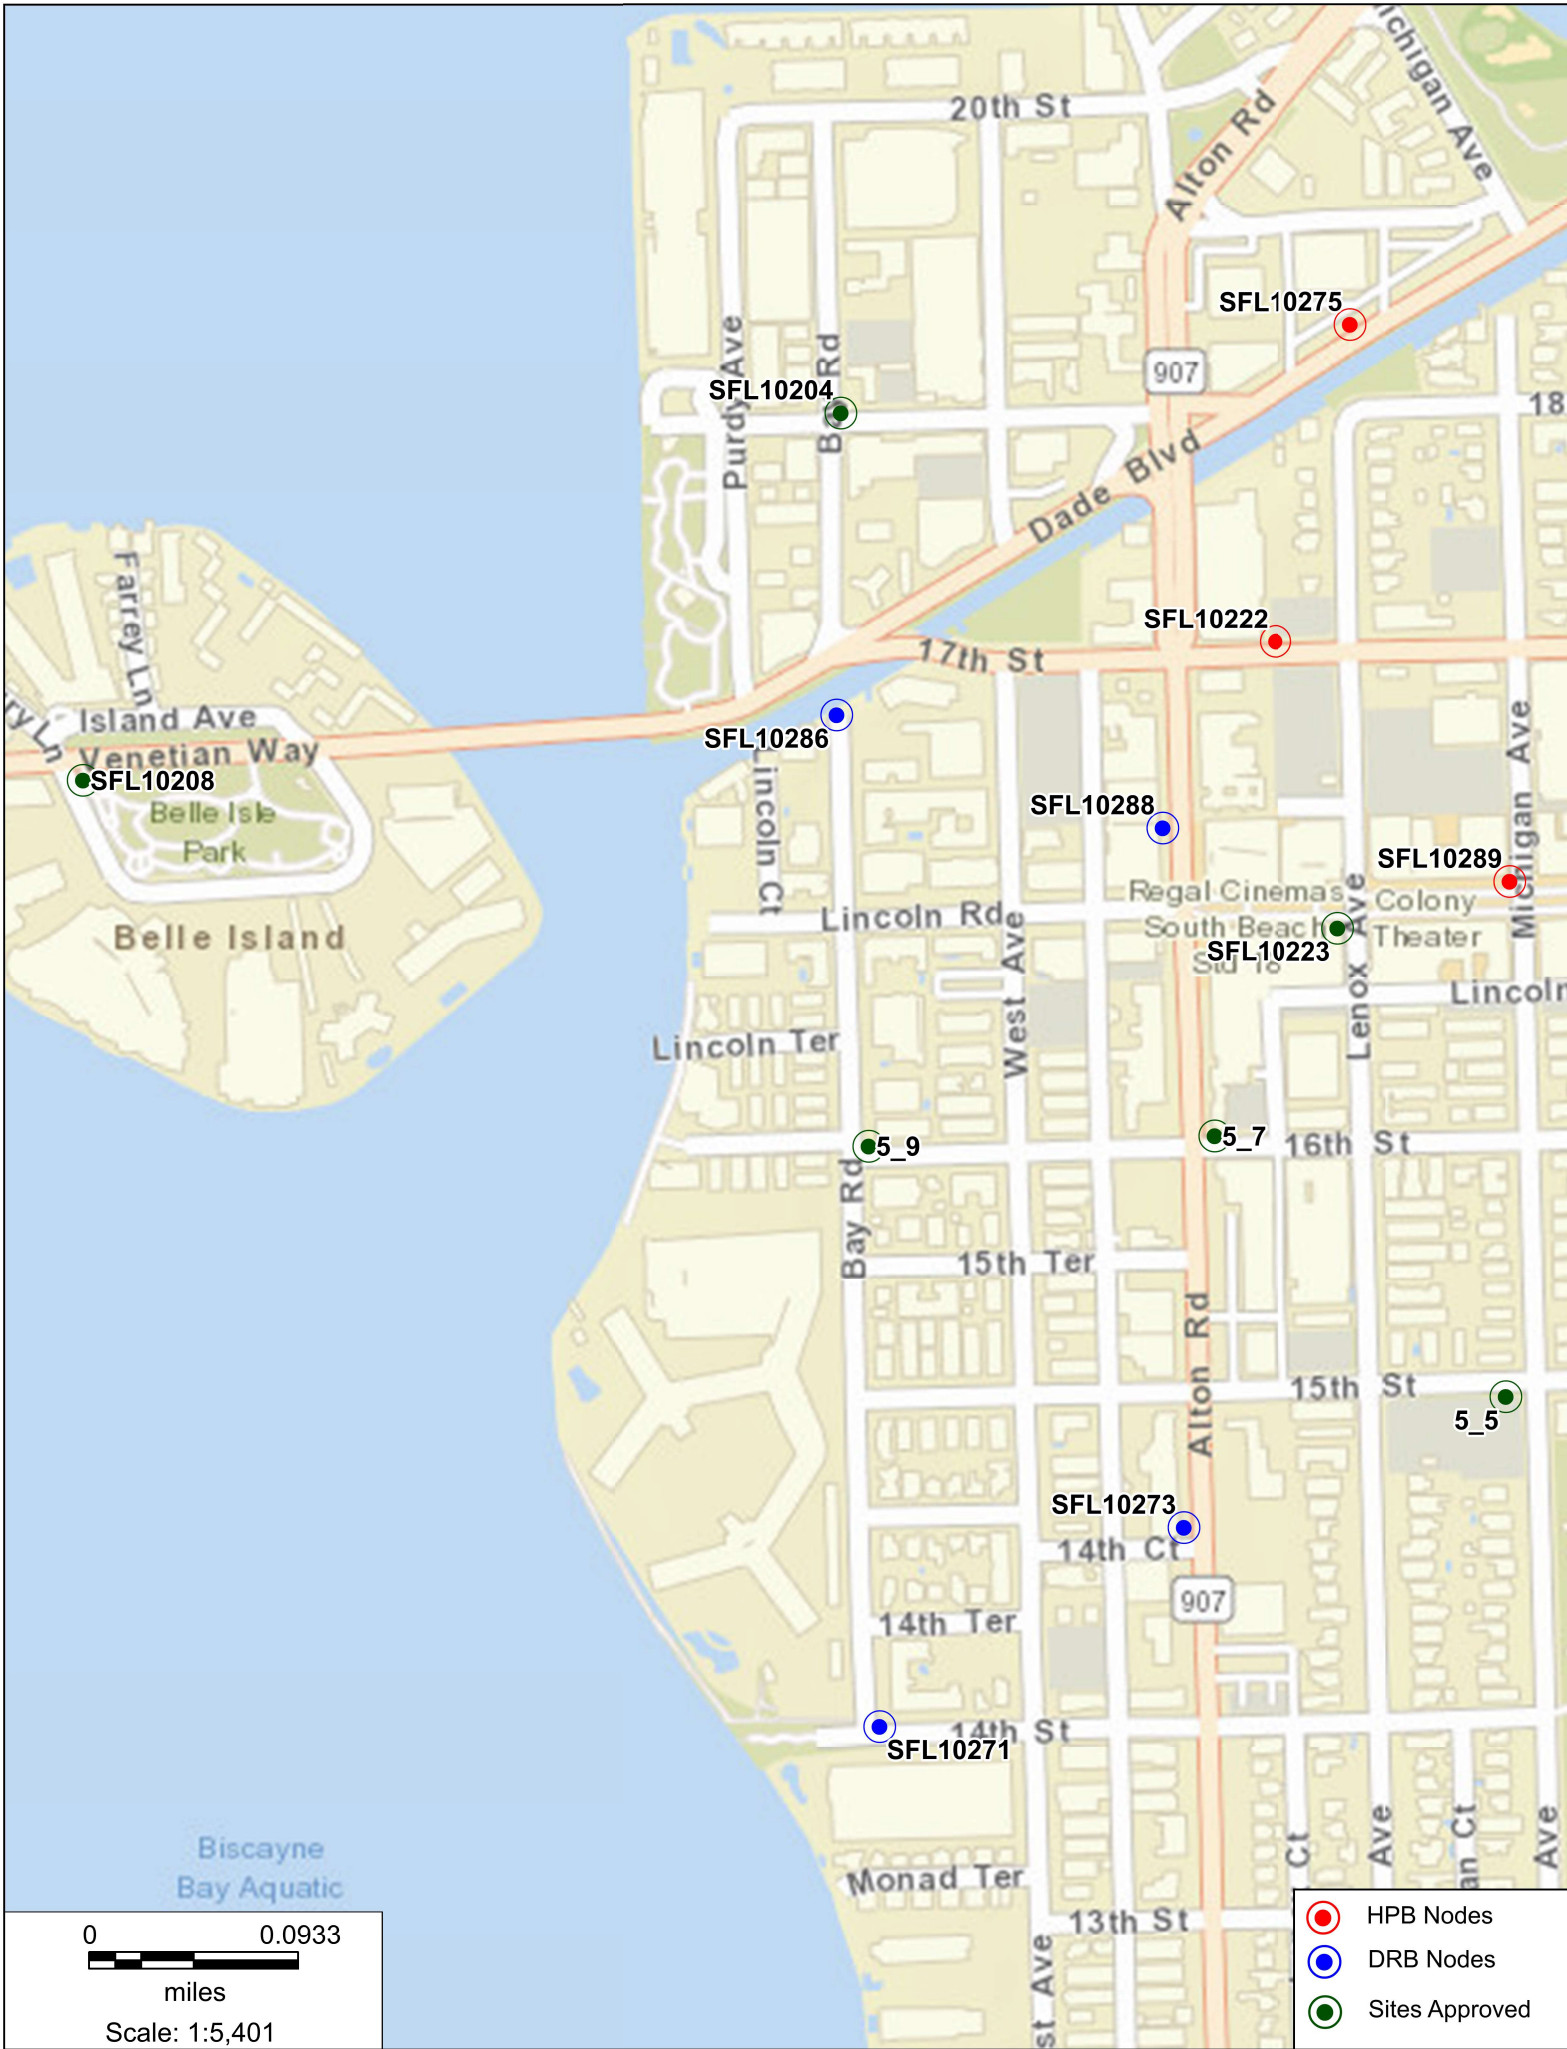

- HPB Nodes
- DRB Nodes
- Sites Approved

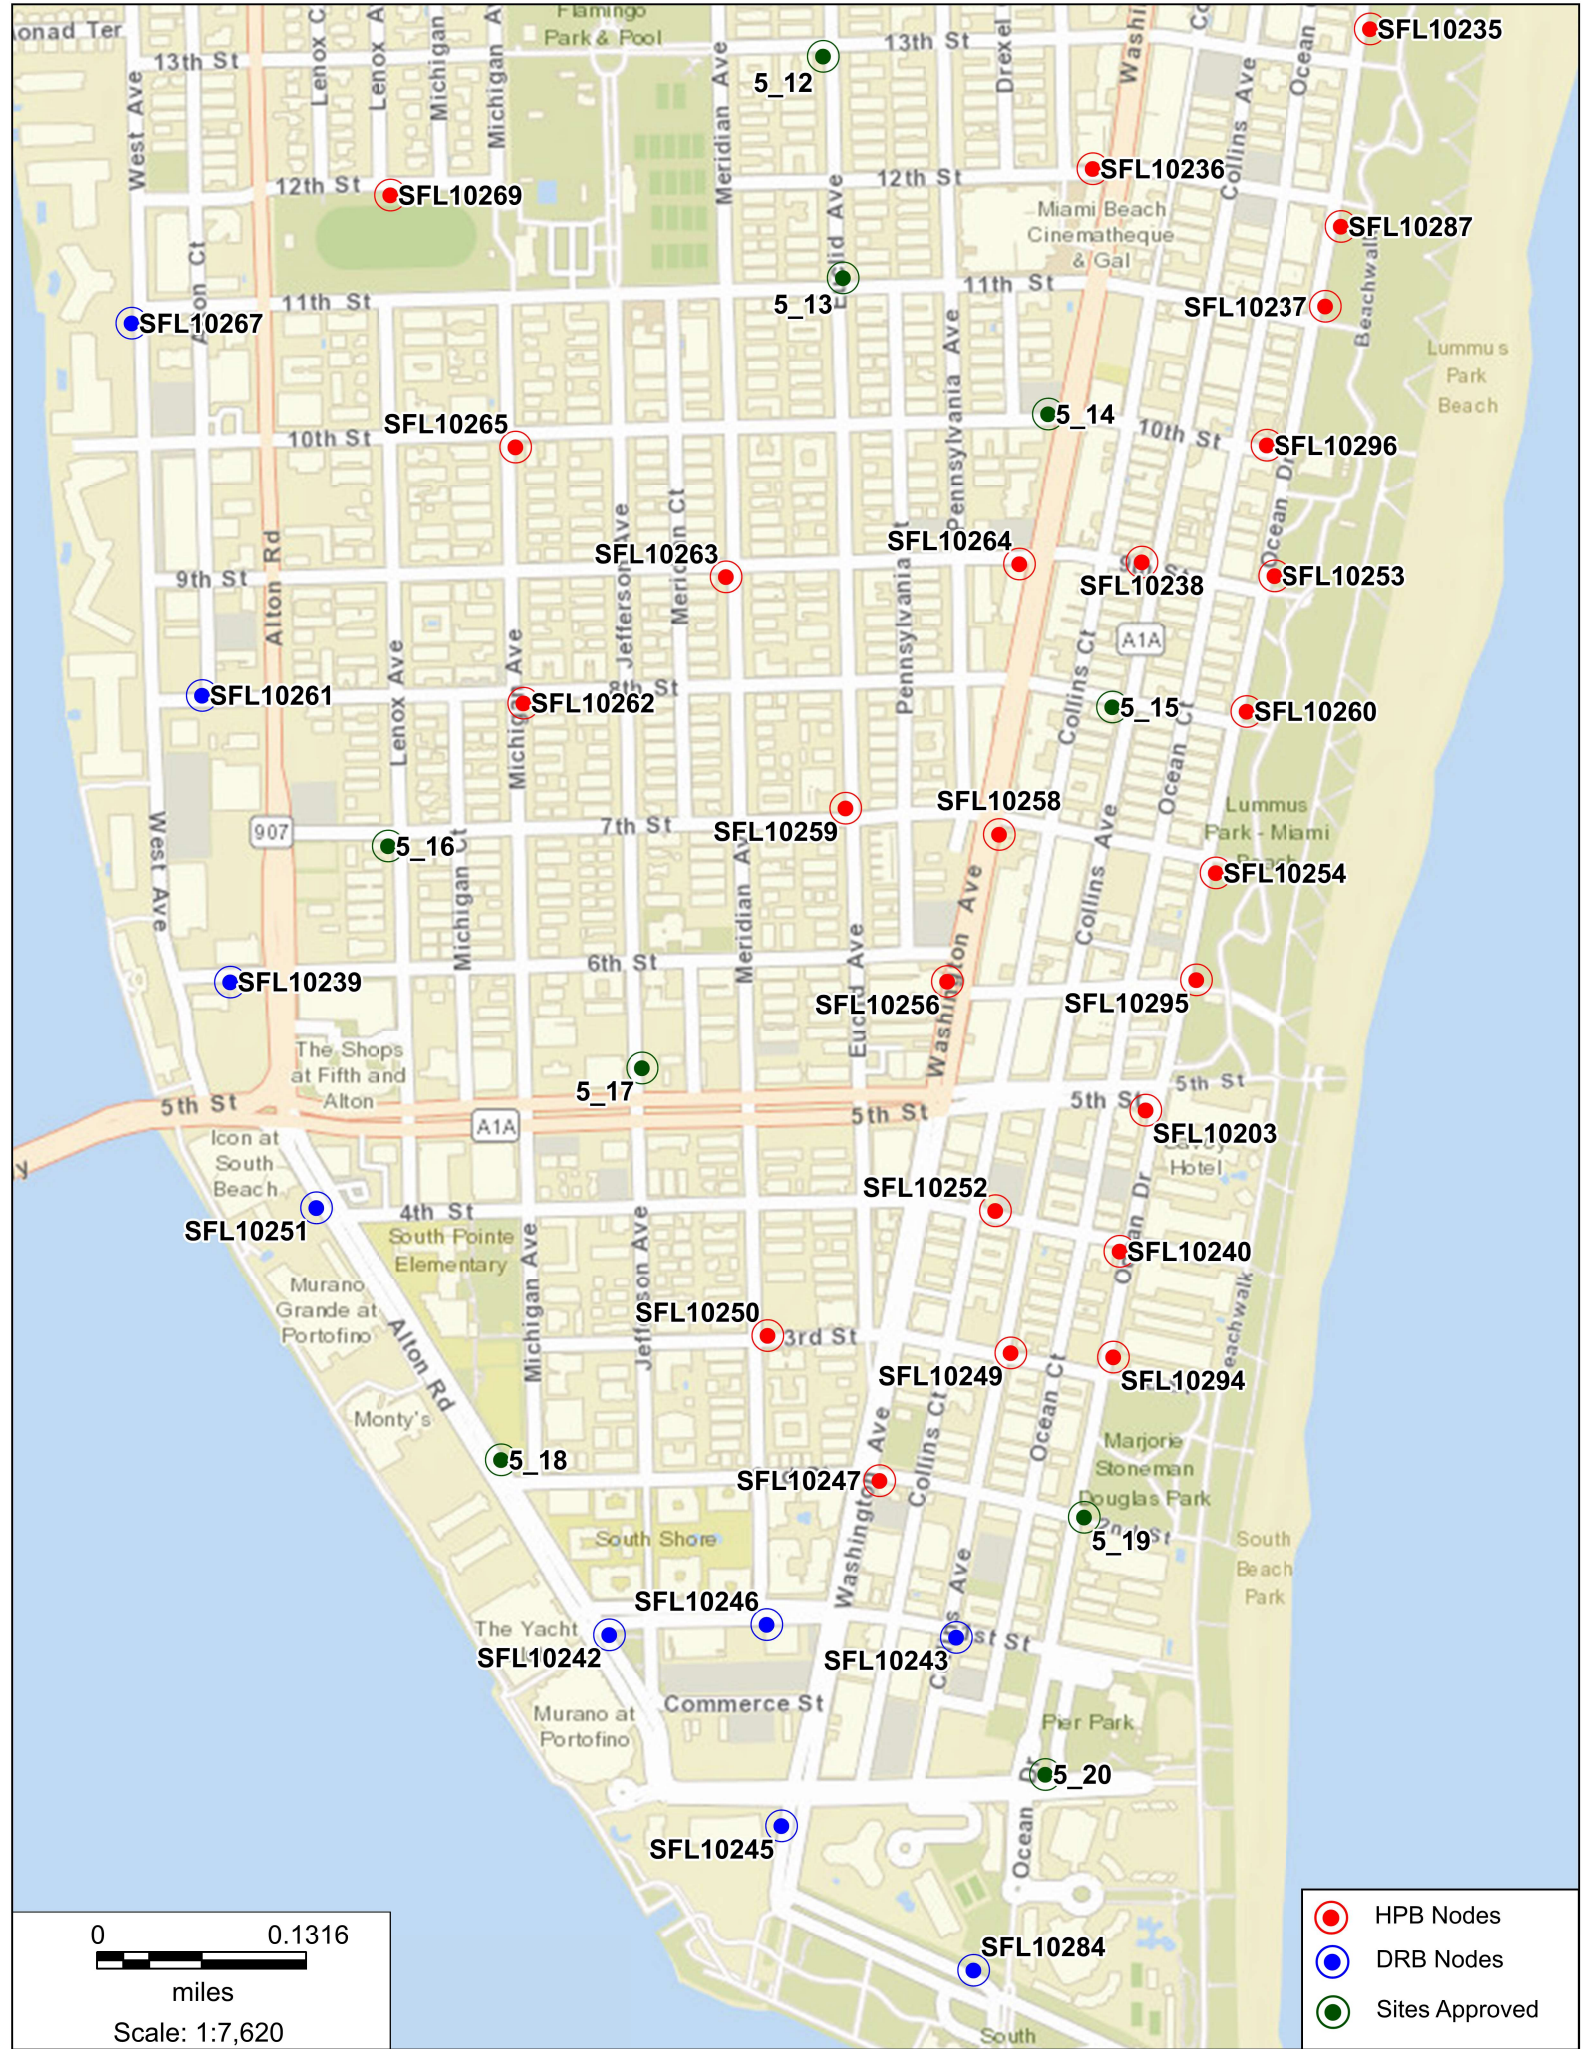


- HPB Nodes
- DRB Nodes
- Sites Approved

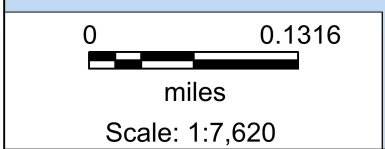

FL6537BA

Aerial View

910 6th Street, Miami Beach, FL 33139

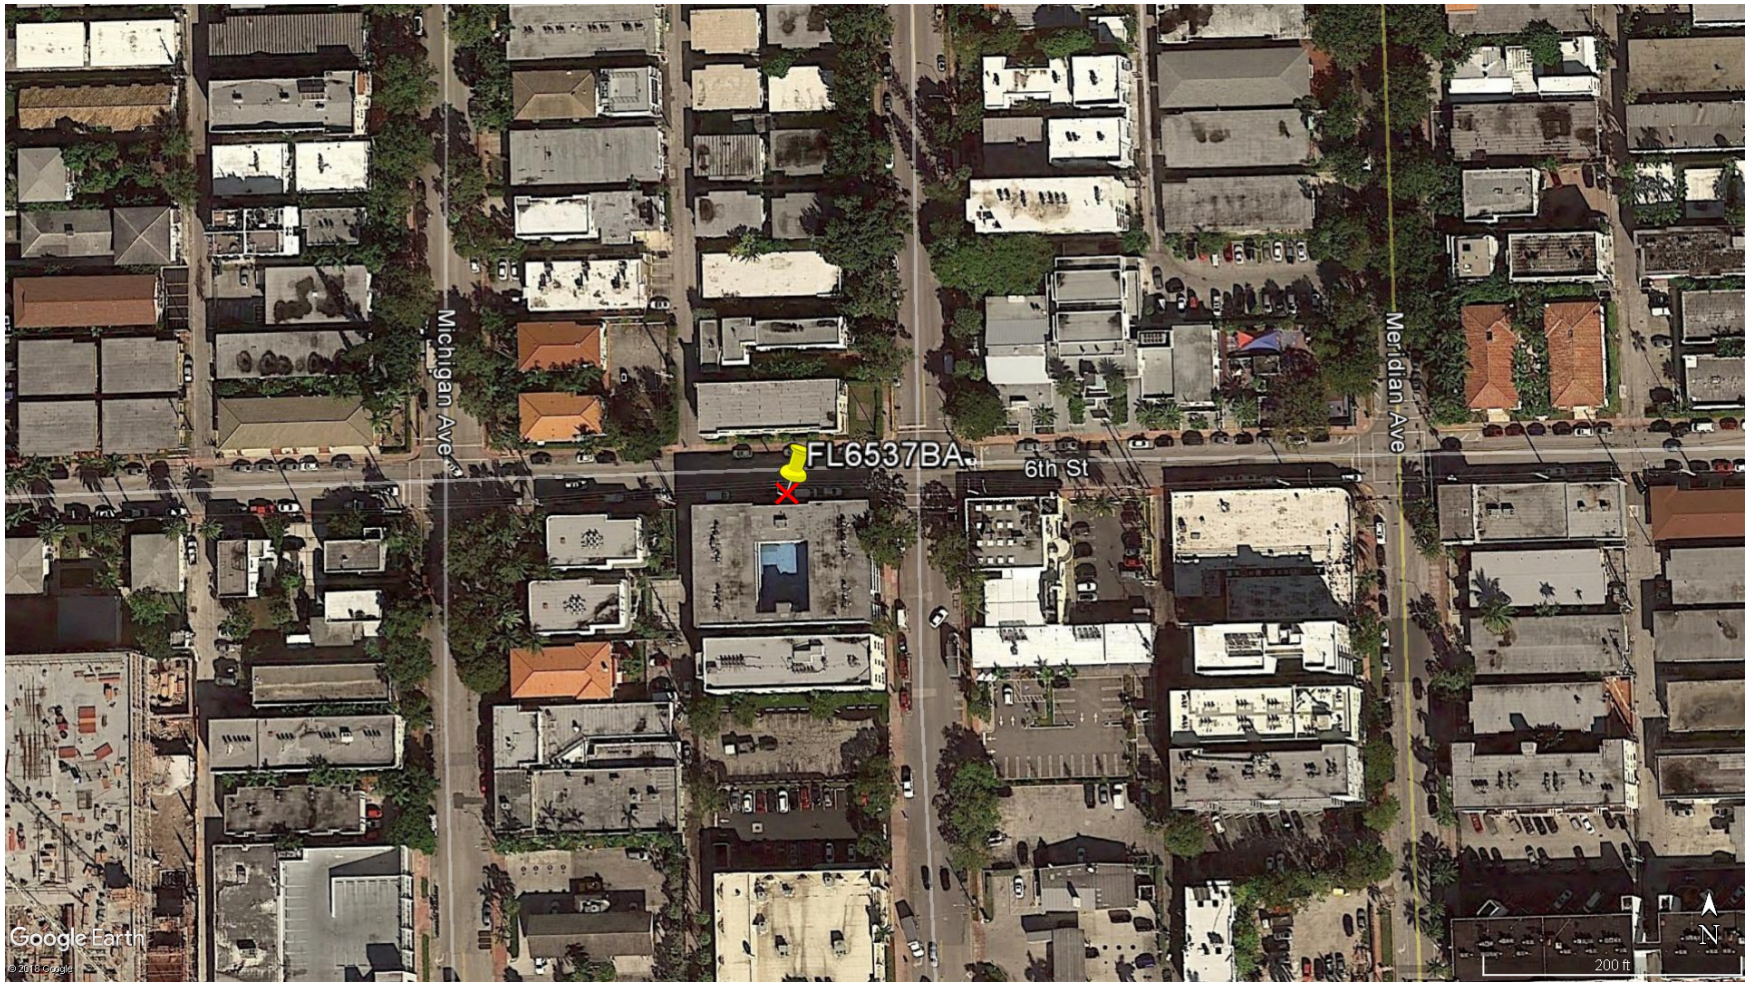

FL6537BA

910 6th Street, Miami Beach, FL 33139

North



FL6537BA

910 6th Street, Miami Beach, FL 33139

East



FL6537BA

910 6th Street, Miami Beach, FL 33139

South



FL6537BA

910 6th Street, Miami Beach, FL 33139

West

