


20'

40'

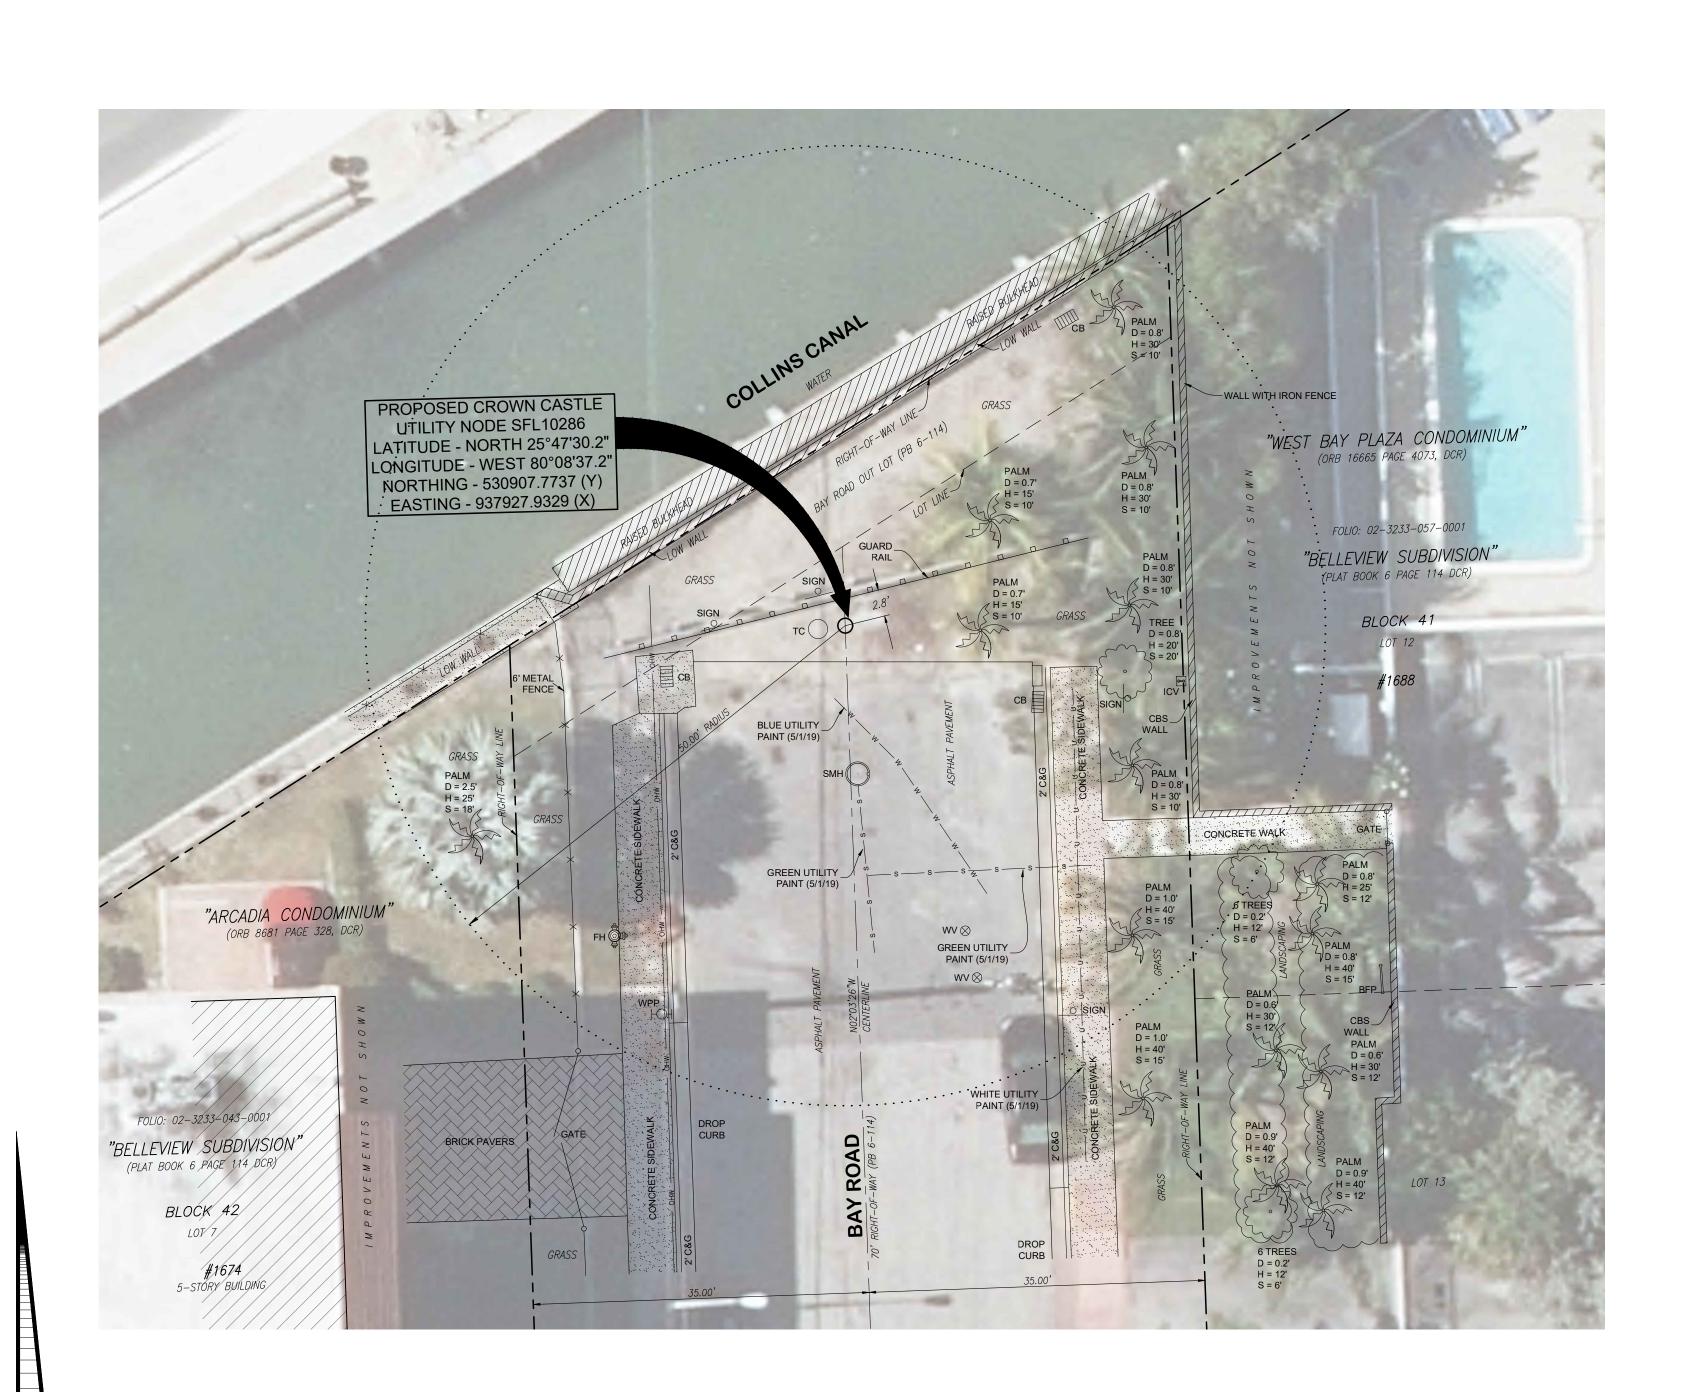

LEGEND:


	-	CONCRETE
BFP	-	BACKFLOW PREVENTER
C&G	-	CURB & GUTTER
D	-	DIAMETER
DCR	-	MIAMI-DADE COUNTY PUBLIC RECORDS
DMH	-	DRAINAGE MANHOLE
F.A.A.	-	FEDERAL AVIATION ADMINISTRATION
FEMA	-	FEDERAL EMERGENCY MANAGEMENT AGENCY
FH	-	FIRE HYDRANT
FHH	-	FIBER HANDHOLE
GPS	-	GLOBAL POSITIONING SYSTEM
Н	-	HEIGHT
ICV	-	IRRIGATION CONTROL VALVE
ID.	-	IDENTIFICATION
LB	-	LICENSED BUSINESS
MLP	-	METAL LIGHT POLE
OHW	-	OVERHEAD WIRE
ORB	-	OFFICIAL RECORDS BOOK
PB	-	PLAT BOOK
PKD	-	PARKER-KALON NAIL & DISC
S	-	CANOPY SPREAD
SMH	-	SANITARY SEWER MANHOLE
TC	-	TRASH CAN
WPP	-	WOOD POWER POLE
WV	-	WATER VALVE

FEMA FLOOD ZONE 120651

Community No.:	120651
Community Name:	City of Miami Beach
Panel No:	0317
Suffix:	L
Map Number:	12086C0317L
Flood Zone:	AE
Base Flood Elevation:	8.0' NGVD 1929
Date of Map Panel:	9/11/2009
Date of Firm Index:	9/11/2009

6C0317L GVD 1929 009 Date of Firm Index: 9/11/2009

		TYPE OF SURVEY: SPECIFIC PURPOSE SURVEY PREPARED FOR: MORRISON HERSHFIELD CORP			REVISIONS:		
					DATE:	JOB ORDER:	DESCRIPTION:
					5-29-19	19-174	UPDATE ADDRESS
		LEITER, PEREZ & ASSOCIATES, INC.	SURVEY DATE	: 05-01-19			
		CIVIL ENGINEERS - LAND SURVEYORS	JOB ORDER: 19–174 FILE NO.: B-2554 FILE NAME: 19–174SFL10286.DWG				
		520 N.W. 165TH STREET ROAD, SUITE 209, MIAMI, FLORIDA 33169 MIAMI-DADE (305) 652-5133 BROWARD (954)524-2202 FAX: (305) 652-0411	F.B.	PG.			
	E-Mail: office@leiterperez.com						

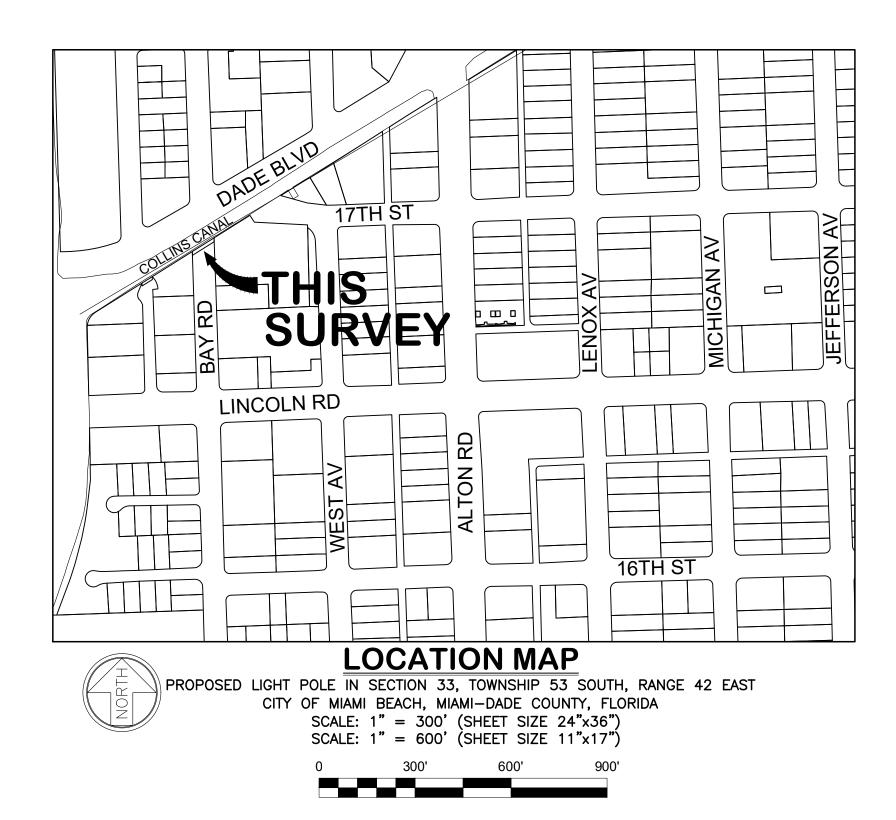

NOTES:

- 1. This is a Specific Purpose Radial Survey for the stated purpose of locating improvements within a 50' wide radius of a proposed light pole to be used for proposed telecommunications equipment. Client provided the location of the subject light pole.
- 2. BEARINGS shown hereon are based upon the centerline of BAY ROAD between Lincoln Road and the Collins Canal as shown in Plat Book 6 Page 114 with an assumed bearing of N02°03'26"w.
- 3. Right-of-way width determined from said Plat Book 6 Page 114, recorded in the Public Records of Miami-Dade County, Florida.
- 4. Geodetic and Florida State Plane coordinates shown hereon are based on GPS observation using the Florida Permanent Reference Network (FPRN) base station "FLMB". Accuracy within tolerances as set forth by the F.A.A. Referenced to North American Datum 1983, 1990 Adjustment. 5. 2017 Aerial Photograph shown hereon obtained from Florida Department of
- Transportation. 6. All dimensions are shown in feet and decimal feet.
- 7. No attempt was made by this firm to determine the nature, size, and location of underground utilities. Underground paint mark locations were located at the time of this survey and plotted hereon. Contractor should notify "Sunshine No-Cuts" prior to ANY excavation work. This is not a comprehensive Utility Survey.
- 8. All documents are recorded in the Public Records of Miami-Dade County, Florida. unless otherwise noted. 9. The lands shown hereon have not been abstracted by this firm regarding matters of
- interest to other parties, such as easements, rights-of-ways, reservations, etc. A Title Commitment review has not been performed. 10. Roof overhangs, if any, not shown unless otherwise noted.
- 11. The subject light pole lies in Section 33-53S-42E in the City of Miami Beach, Miami-Dade County, Florida.
- 12. Right-Of-Way lines do not represent an opinion of ownership by this Firm. 13. Fence and wall ownership is not determined. This survey does not reflect or determine ownership.
- 14. In some instances graphic representation have been exaggerated to more clearly illustrate the relationship between physical improvements and/or lot lines. Dimensions shall control the location of the improvements over scaled positions. 15. THIS IS NOT A BOUNDARY SURVEY.

Digital Signature.

any electronic copies.

This item has been digitally signed and sealed by Geoffrey Leiter, P.S.M. No. 6395 State of Florida, on 5/8/19 using a

Printed copies of this document are not considered signed and sealed and the SHA authentication code must be verified on

	NOTES
F.B. PG.	 ELEVATIONS WHEN SHOWN REFER TO THE NATIONAL GEODETIC VERTICAL DATUM (NGVD) 1929.
	2. THIS FIRM HAS MADE NO ATTEMPT TO LOCATE FOOTINGS AND/OR FOUNDATIONS (UNLESS OTHERWISE NOTED).
	3. THE LANDS SHOWN HEREON HAVE NOT BEEN ABSTRACTED BY THIS FIRM REGARDING MATTERS OF INTEREST. OTHER
	PARTIES, SUCH AS EASEMENTS, RIGHTS-OF-WAY, ETC. 4. THIS SURVEY WAS PREPARED FOR AND CERTIFIED TO THE
	PARTY AND/OR PARTIES INDICATED HEREON AND IS NOT
	TRANSFERABLE OR ASSIGNABLE. 5. ALL IRON PIPES & NAILS AND DISCS SET BY THIS FIRM, SET
	WITH CAP OR DISC WITH LB# 6787.

SURVEYOR'S CERTIFICATE: WE HEREBY CERTIFY: THAT THIS SURVEY IS TRUE AND CORRECT TO THE BEST OF OUR KNOWLEDGE AND BELIEF AS RECENTLY SURVEYED AND DRAWN UNDER LOCATE FOOTINGS E NOTED). OF OUR KNOWLEDGE AND BELIEF AS RECEIVED SURVEYED AND DRAWN GROEN OUR DIRECTION, AND THAT THIS SURVEY MEETS THE "STANDARDS OF PRACTICE" AS SET FORTH BY THE FLORIDA STATE BOARD OF PROFESSIONAL SURVEYORS

 LOCATE FOOTINGS
 OUR DIRECTION, AND THAT THIS SURVEY MEETS THE STANDARDS OF FRACTIONS

 SE NOTED).
 AS SET FORTH BY THE FLORIDA STATE BOARD OF PROFESSIONAL SURVEYORS

 AND MAPPERS IN CHAPTER 5J-17 FLORIDA ADMINISTRATIVE CODE, PURSUANT TO SECTION 470.027 FLORIDA STATUTES.

 F-WAY, ETC.
 LEITER, PEREZ & ASSOCIATES, INC.

 CERTIFIED TO THE
 BY:
 , PRESIDENT

T BY THIS FIRM, SET GEOFFREY LEITER, PROFESSIONAL SURVEYOR & MAPPER #6395 STATE OF FLORIDA

NOT VALID WITHOUT THE SIGNATURE AND THE ORIGINAL RAISED SEAL OF A FLORIDA LICENSED SURVEYOR AND MAPPER.

SHEET 1 OF 1