


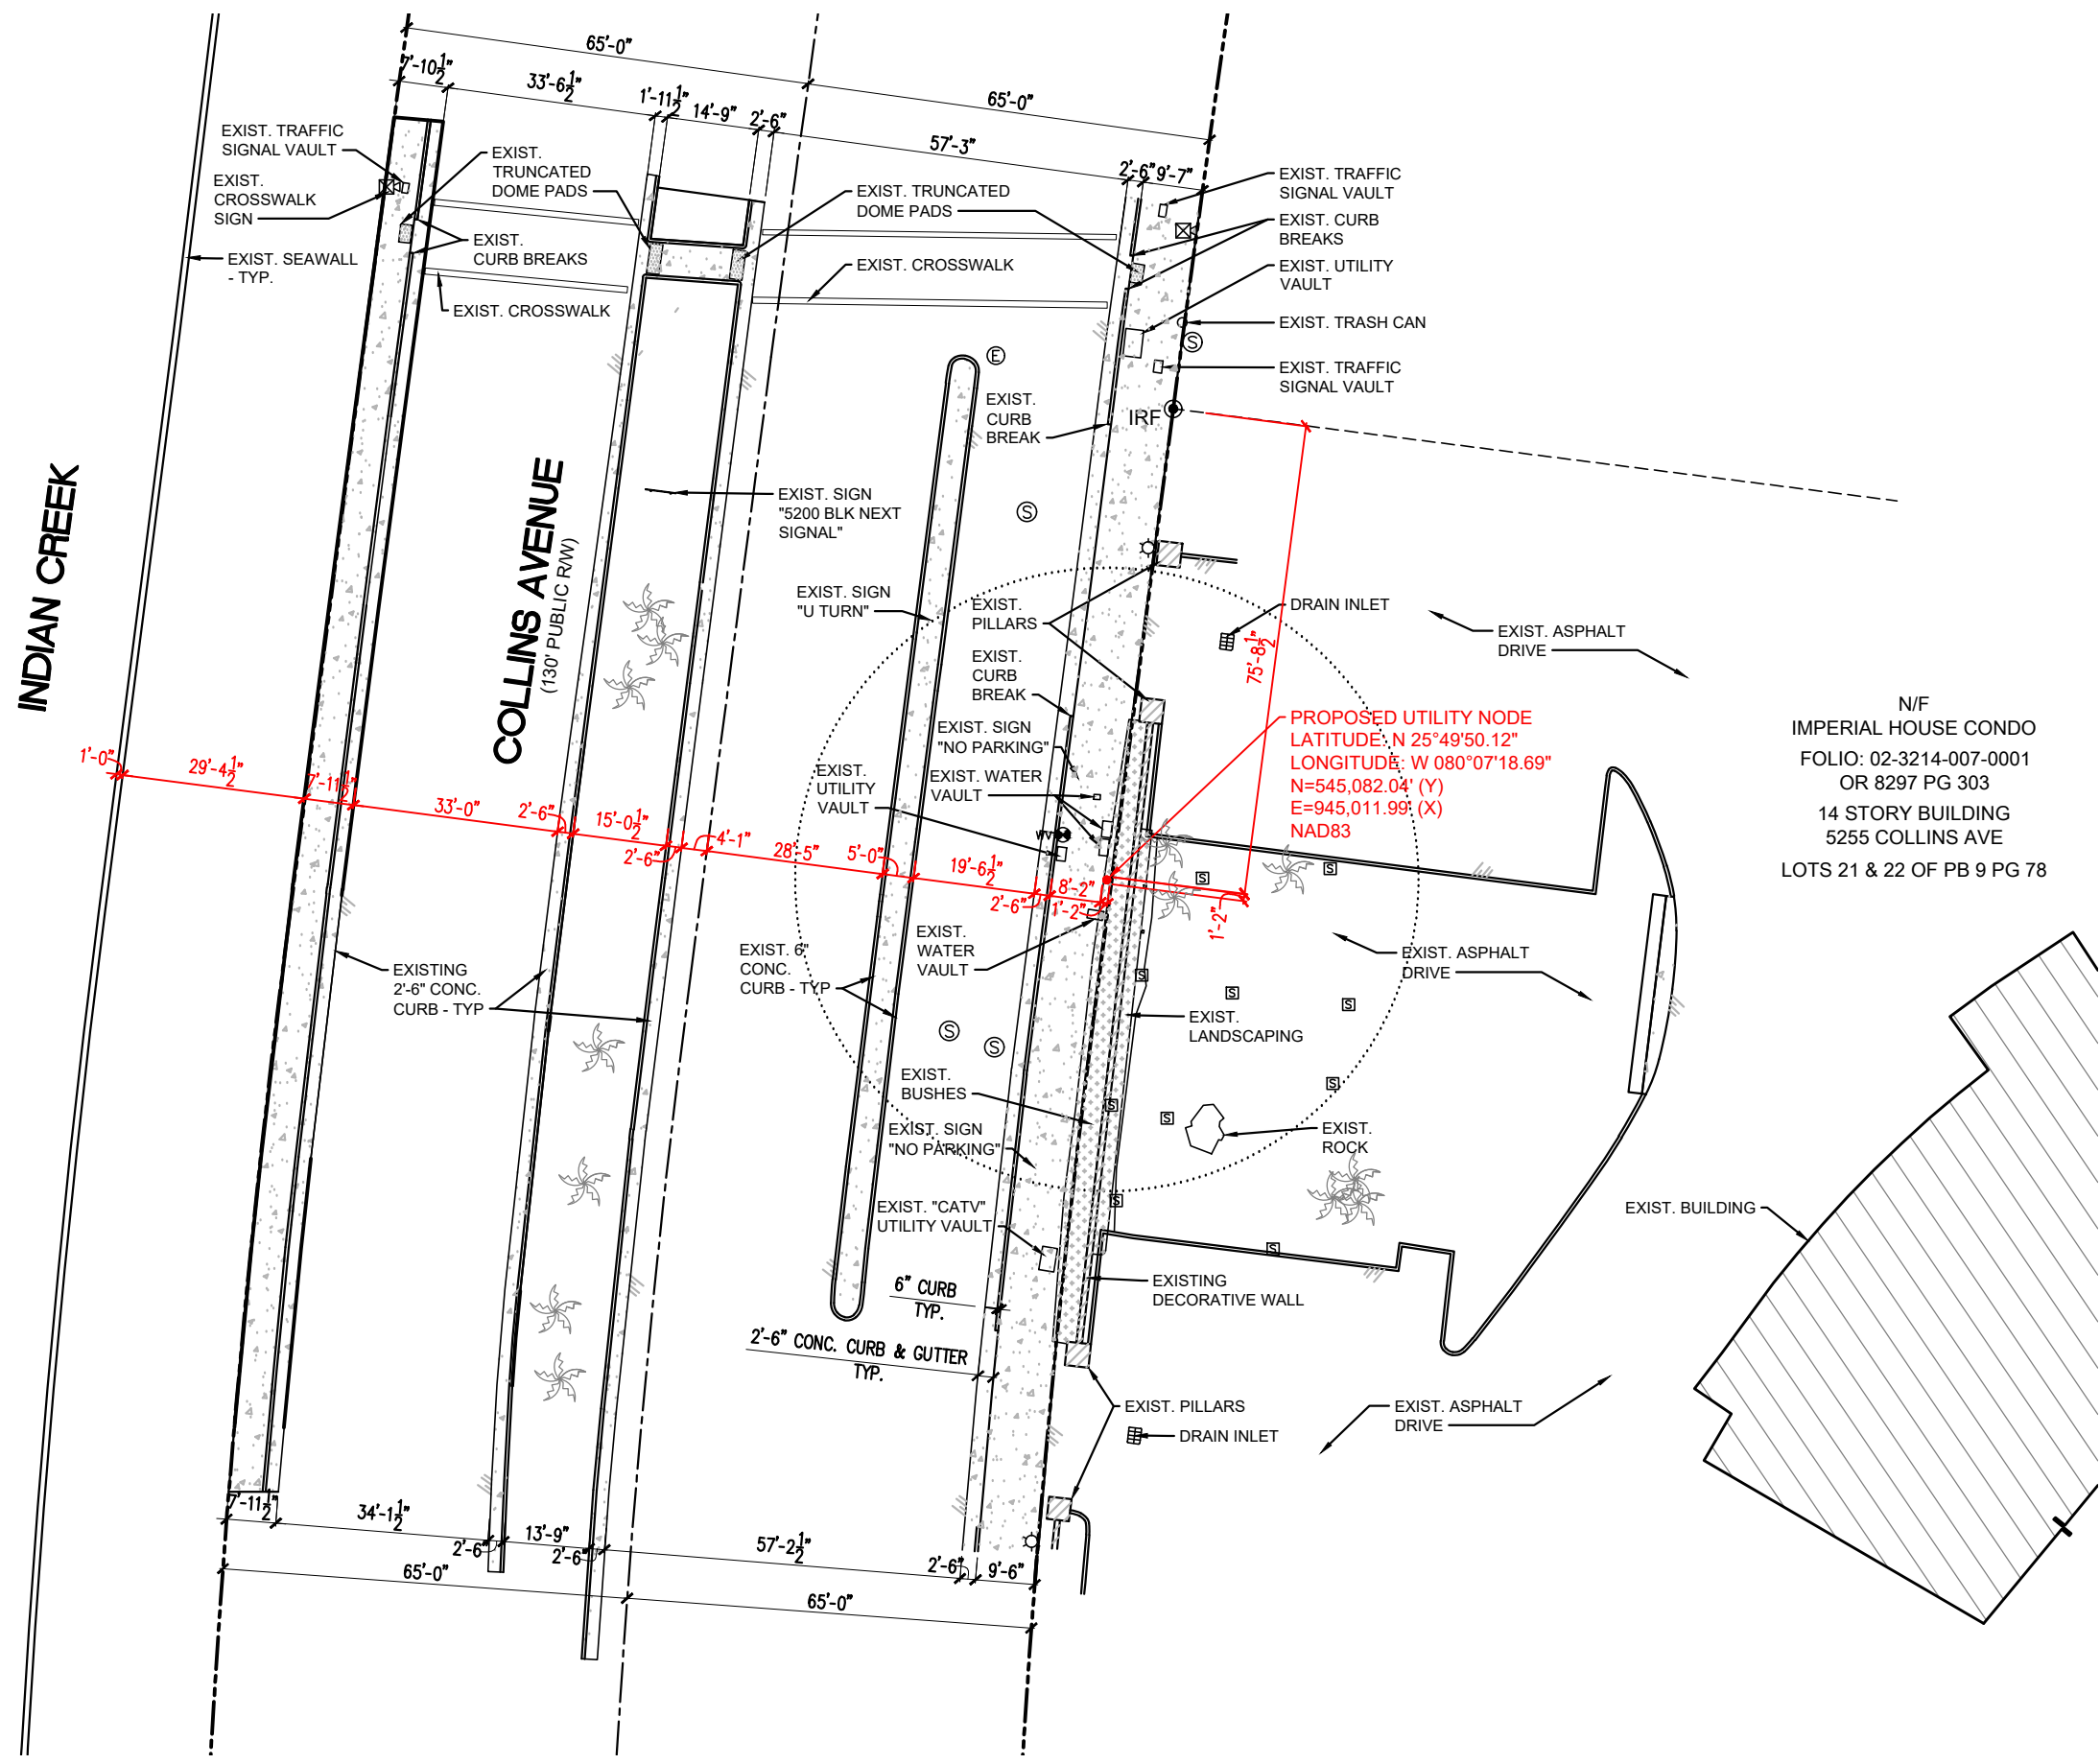

LEGEND	
---	ADJOINERS PROPERTY LINE (NOT SURVEYED)
---	RIGHT-OF WAY LINE
☼	LIGHT POLE
⊞	DRAIN INLET
Ⓣ	TELCO MANHOLE
⊞	TRAFFIC LIGHT POLE
○	SIGN
Ⓜ	ELECTRICAL MANHOLE
Ⓜ	SPRINKLER
WV	WATER VALVE
Ⓜ	SANITARY SEWER MANHOLE
Ⓜ	1/2" IRON REBAR (FOUND)
Ⓜ	PROPERTY CORNER (CALCULATED)
🌴	PALM TREE

N/F
IMPERIAL HOUSE CONDO
FOLIO: 02-3214-007-0001
OR 8297 PG 303
14 STORY BUILDING
5255 COLLINS AVE
LOTS 21 & 22 OF PB 9 PG 78

CROWN CASTLE
SMALL WIRELESS FACILITIES
HPB 19-0326 (FL 6495)
5297 Collins Ave.

PROPOSED SITE PLAN
JULY 08, 2019
N.T.S.


R.J. HEISENBOTTLE ARCHITECTS, P.A.
2199 PONCE DE LEON BLV, CORAL GABLES, FLORIDA 33134
PHONE: 305.446.7799 / FAX: 305.446.9275
FLORIDA REGISTRATION NUMBER: AR 0010865




FL6495BA


Aerial View


5297 Collins Ave., Miami Beach, FL 33140

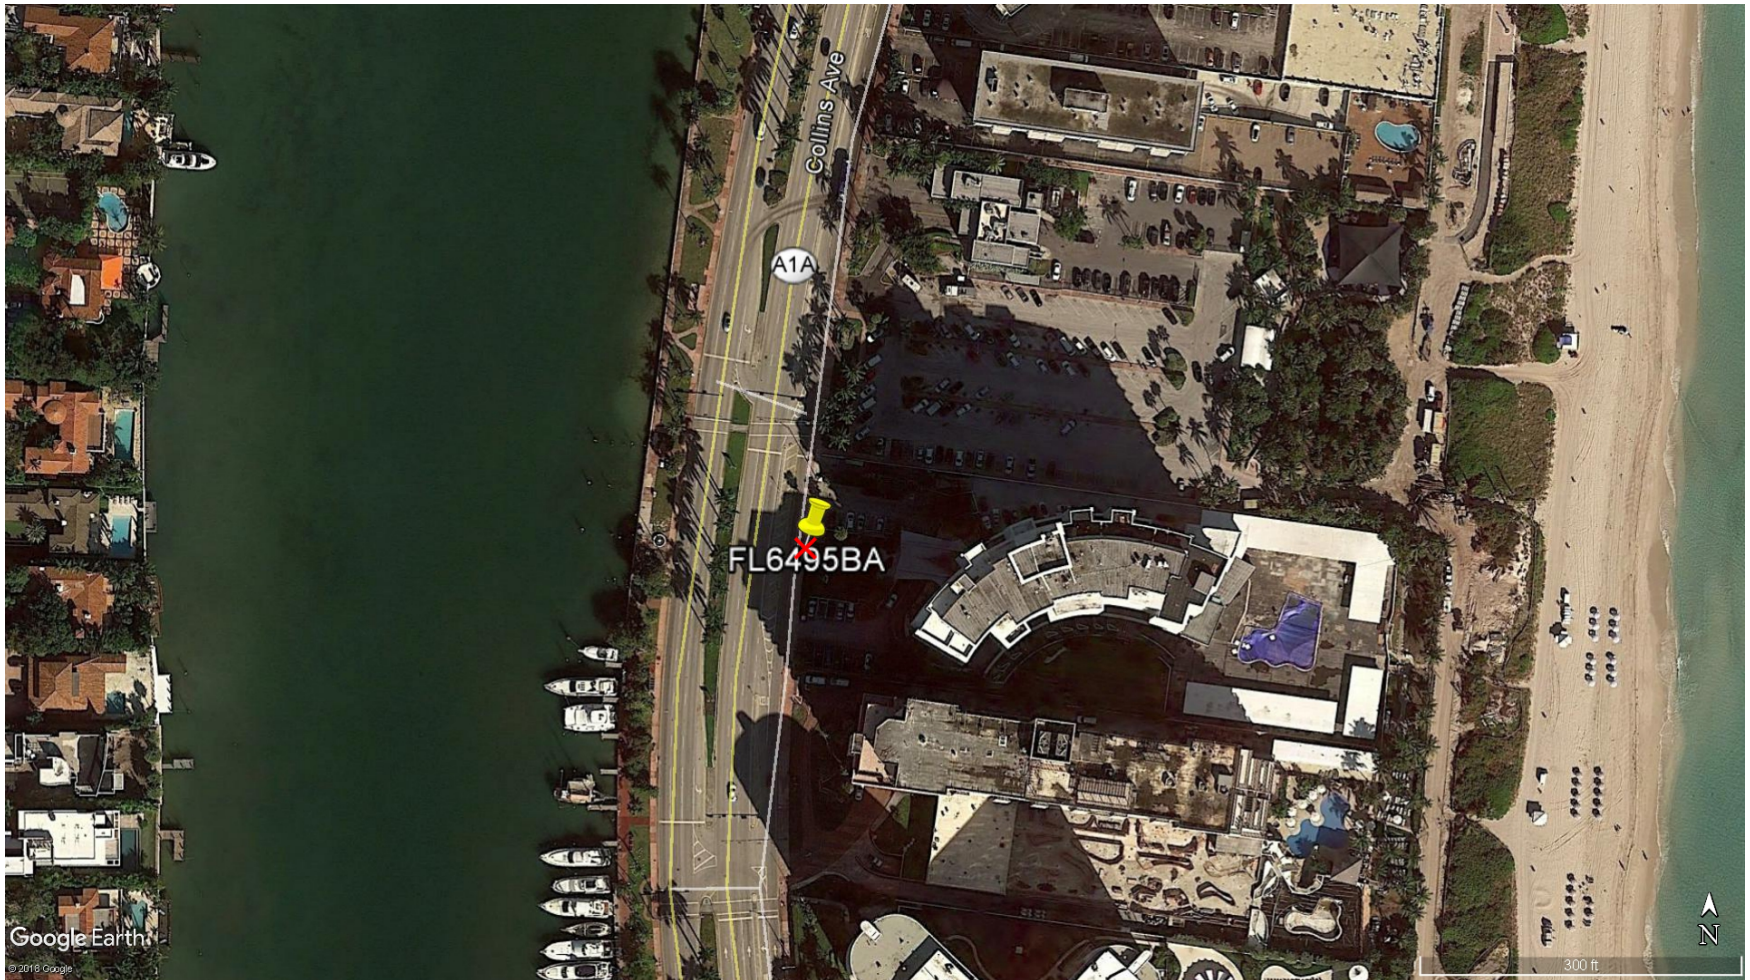


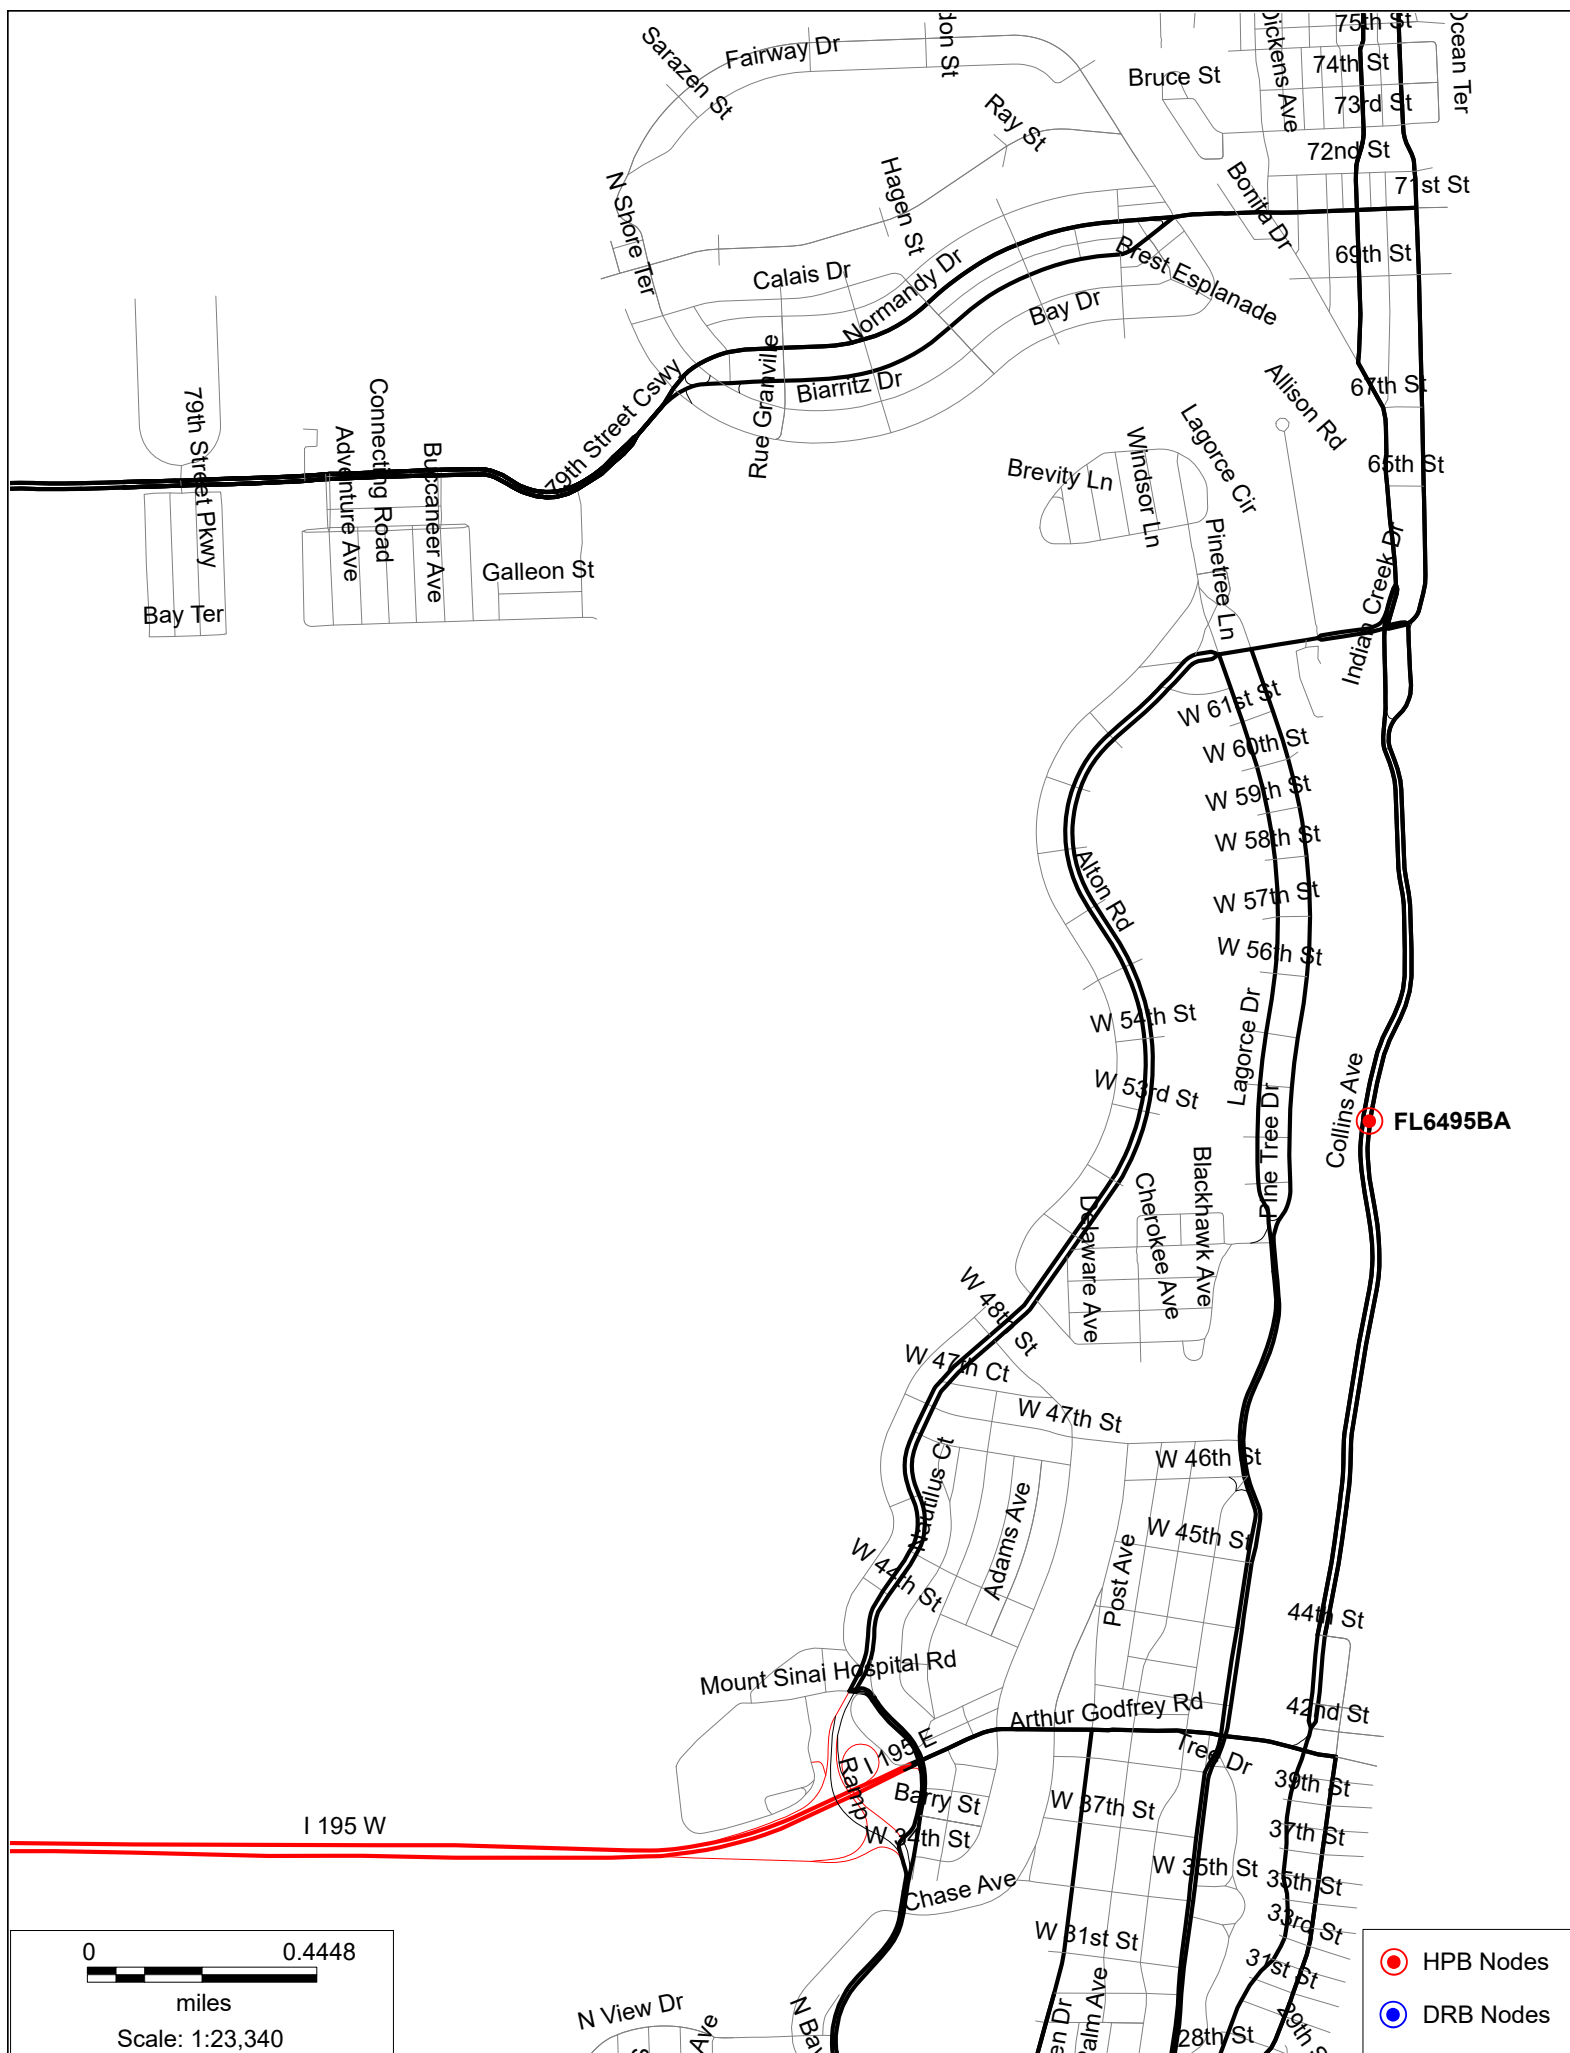




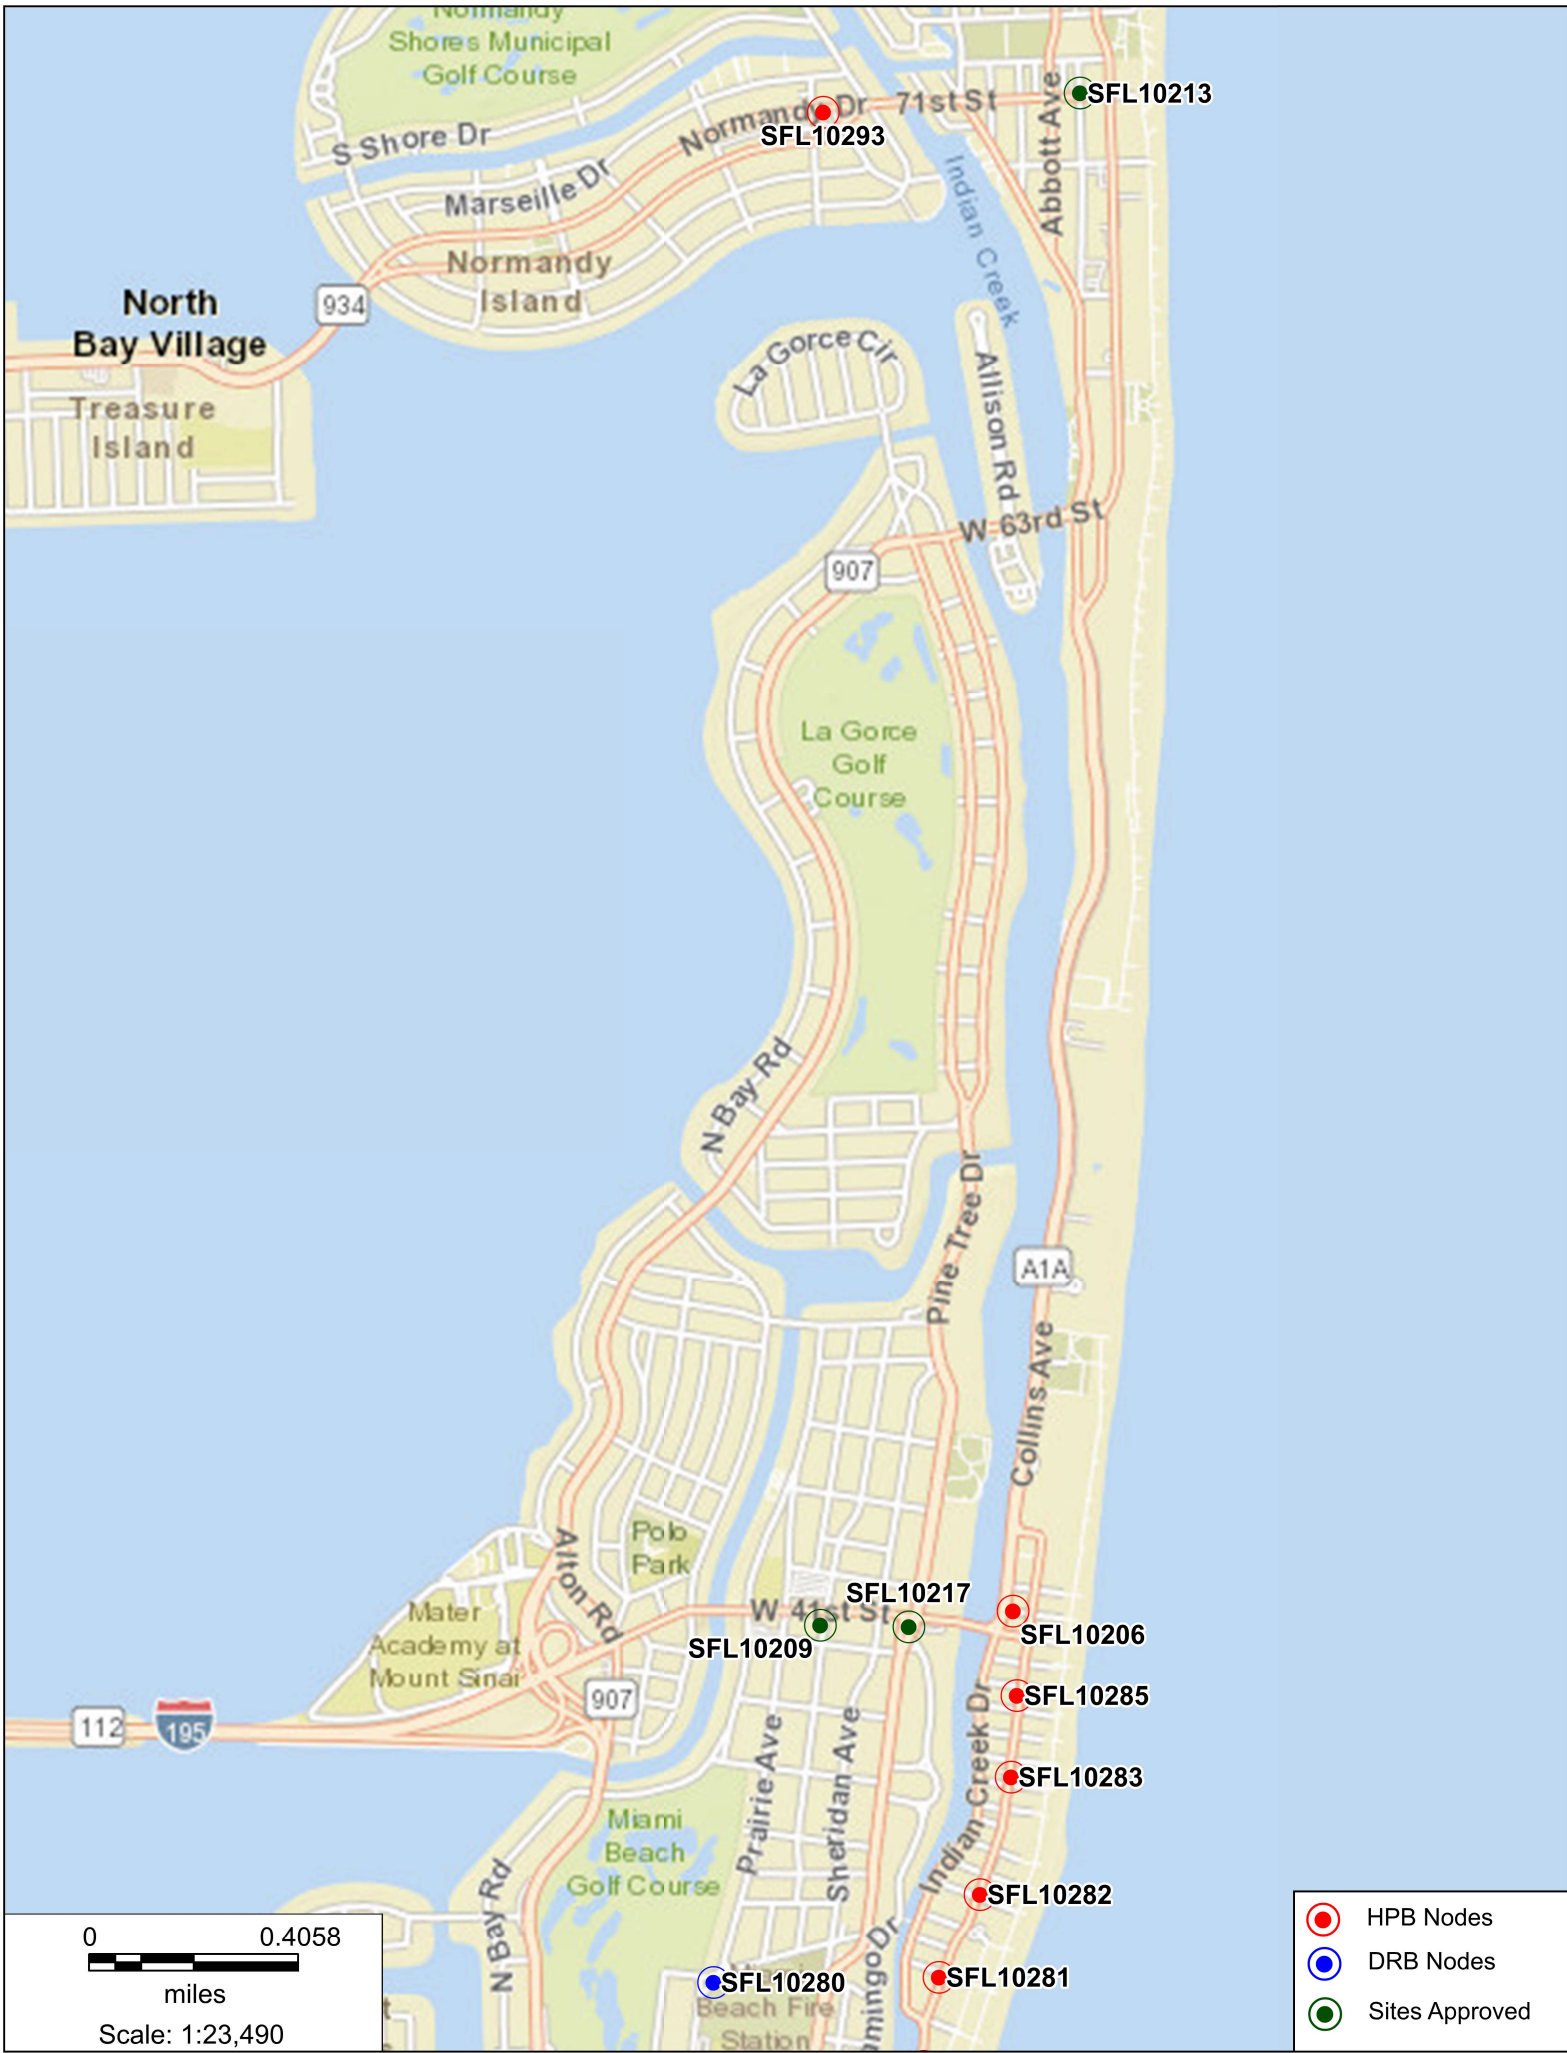

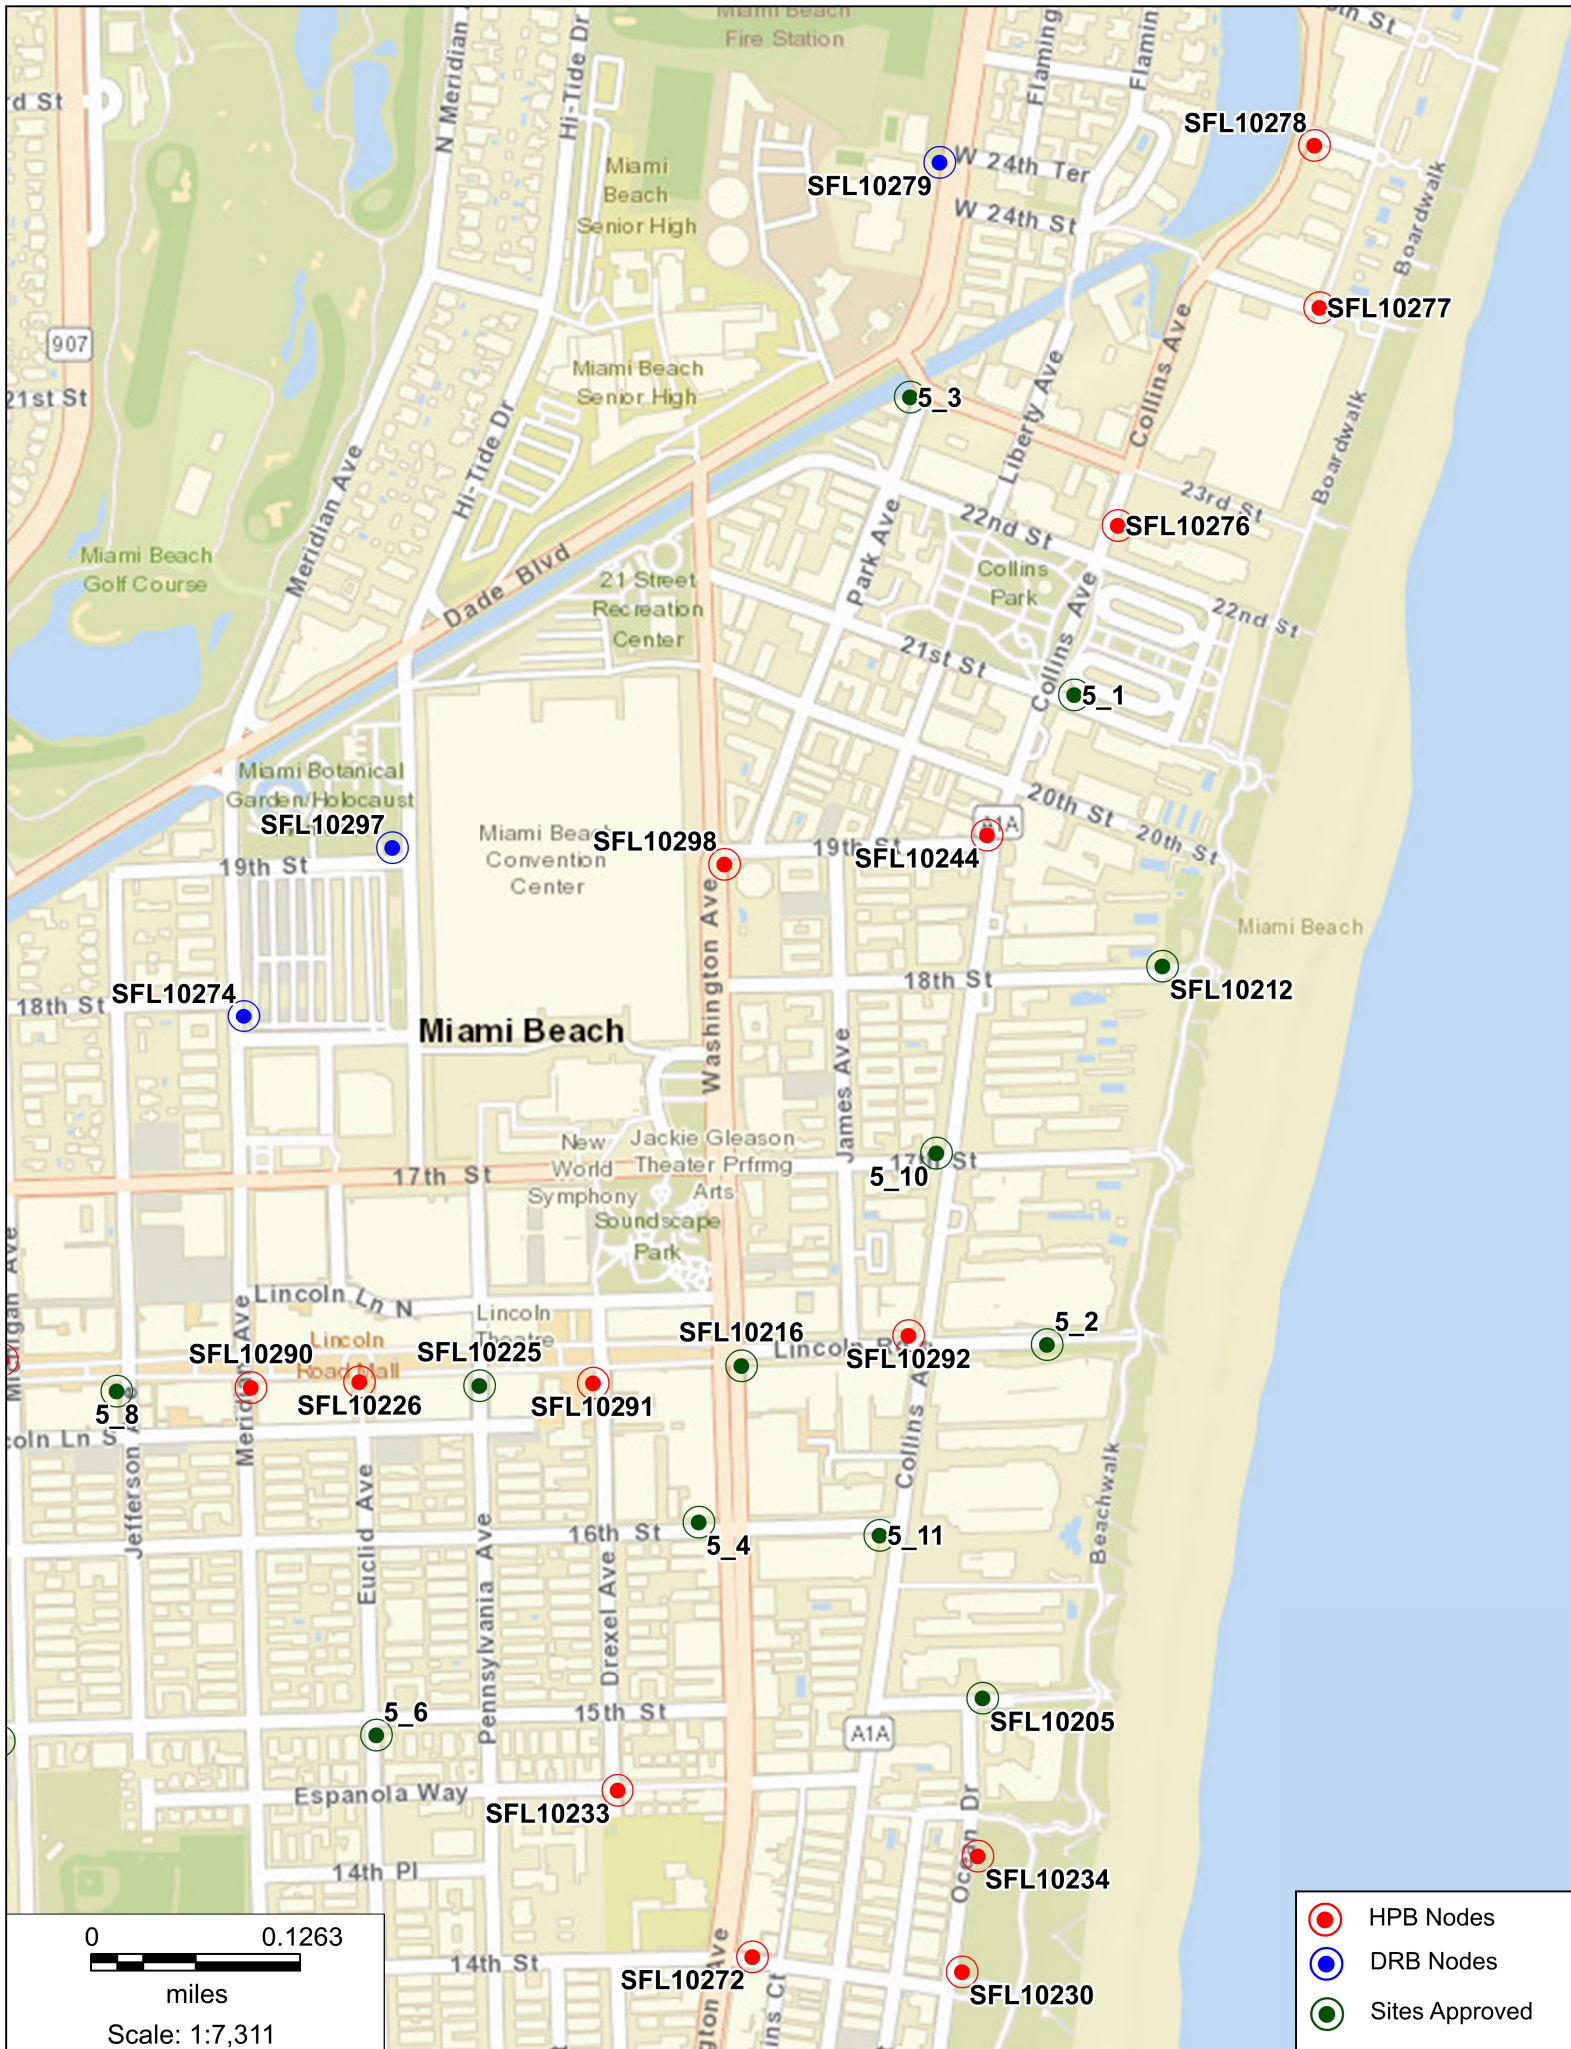

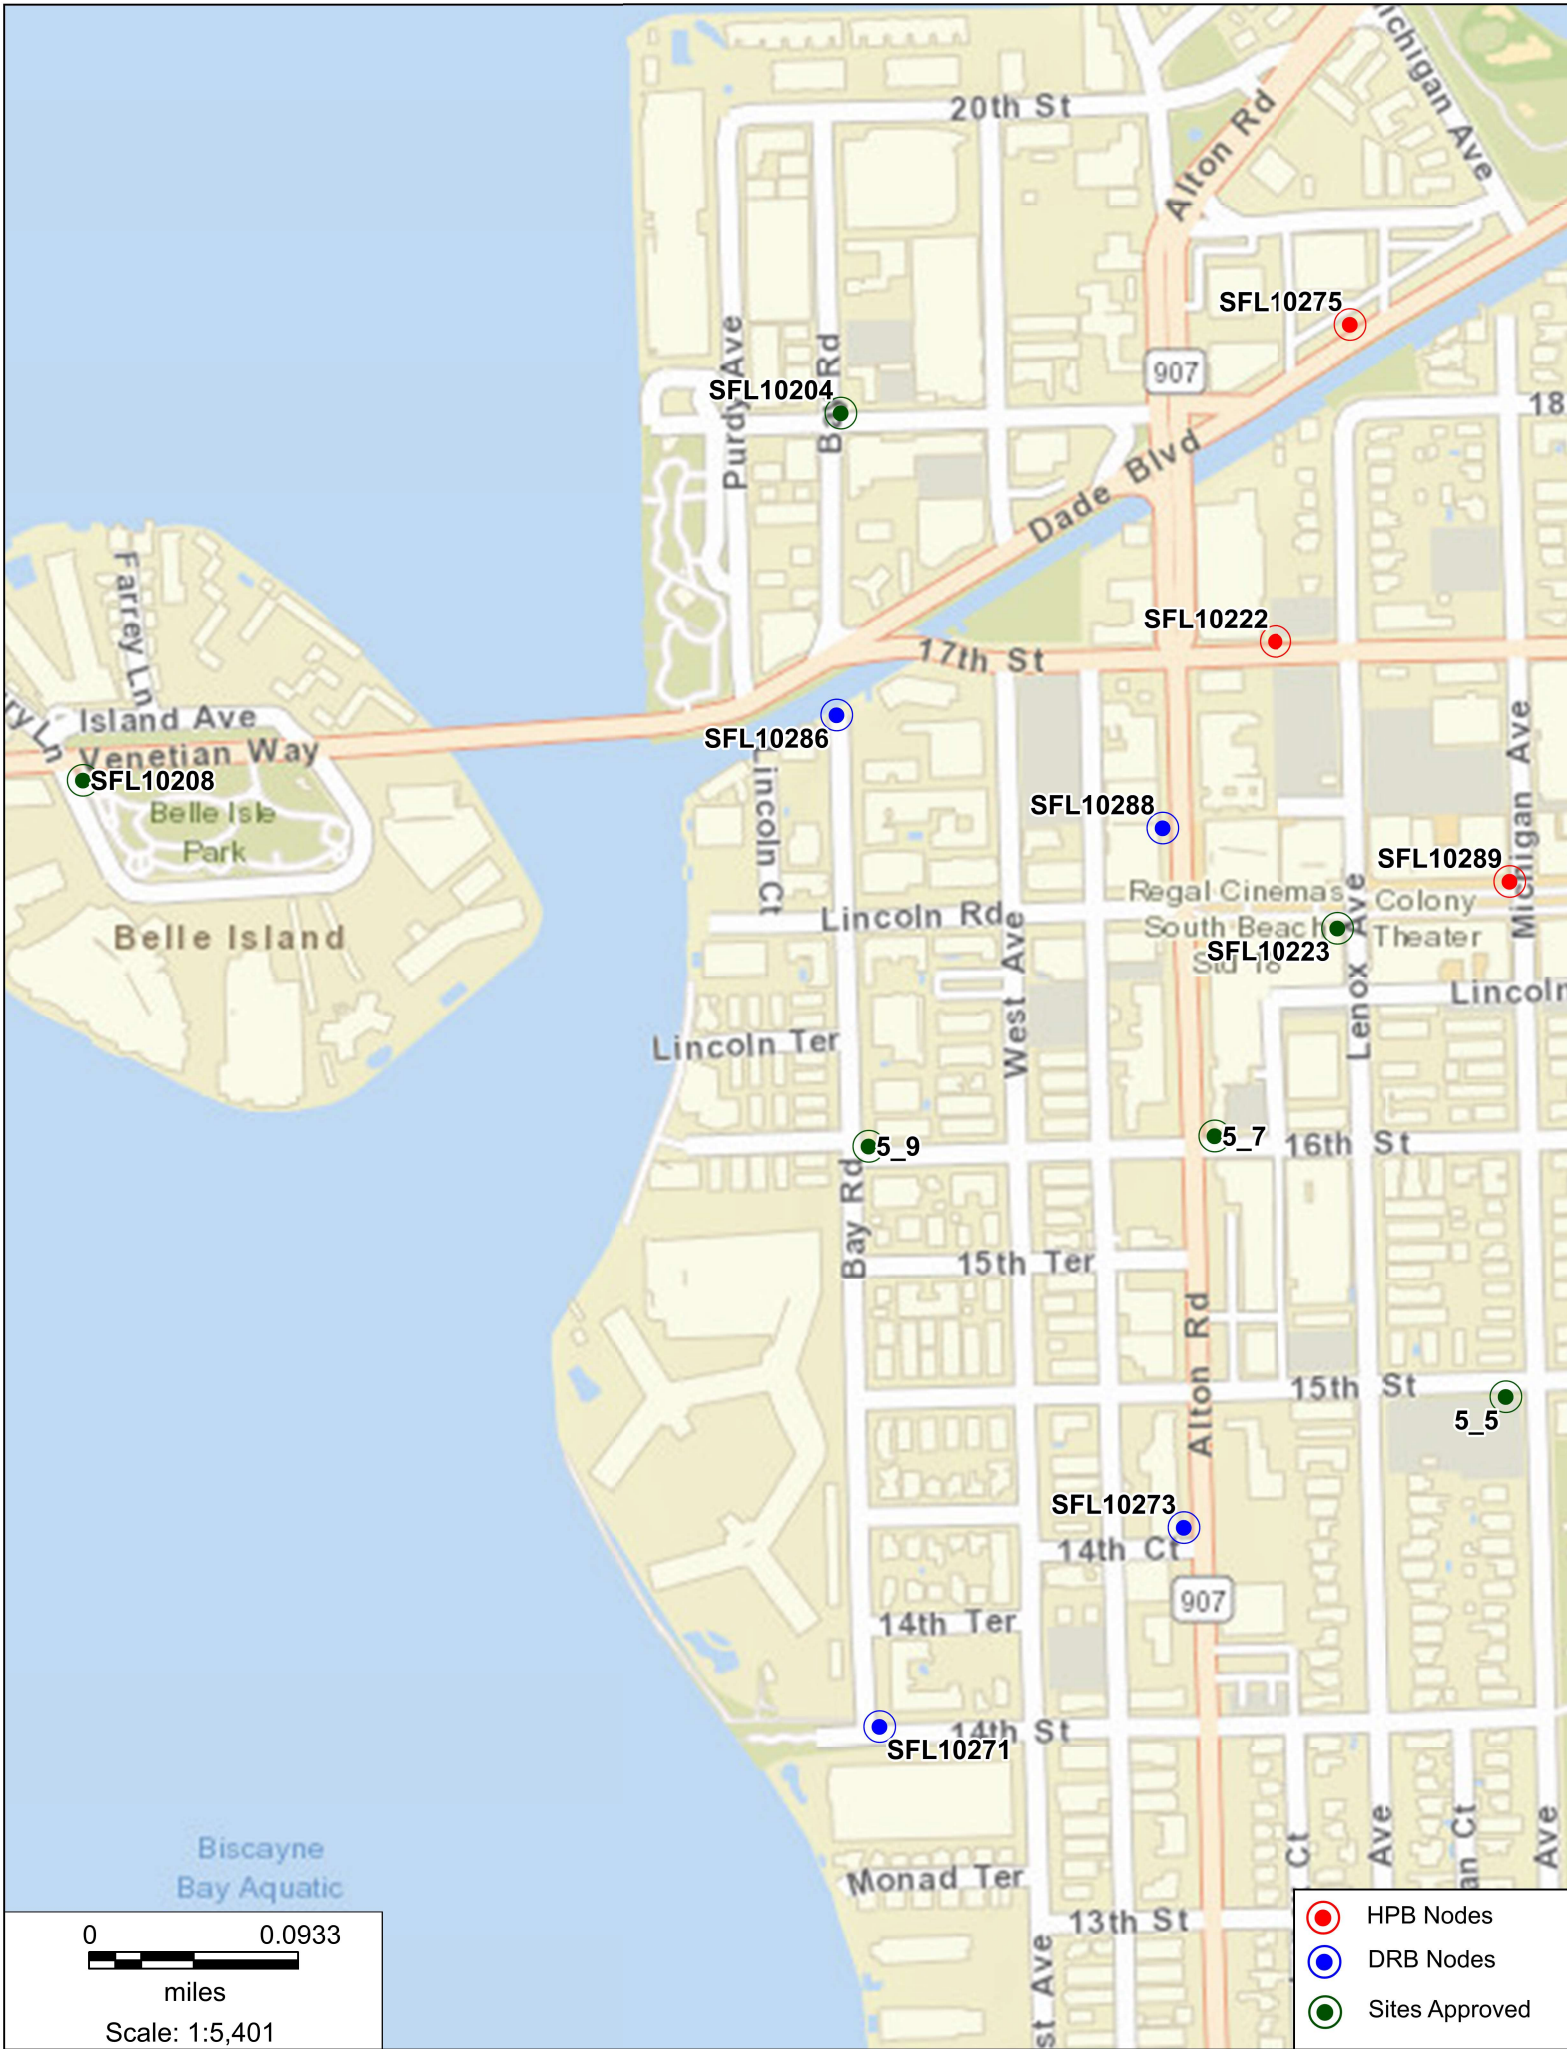

- HPB Nodes
- DRB Nodes
- Sites Approved

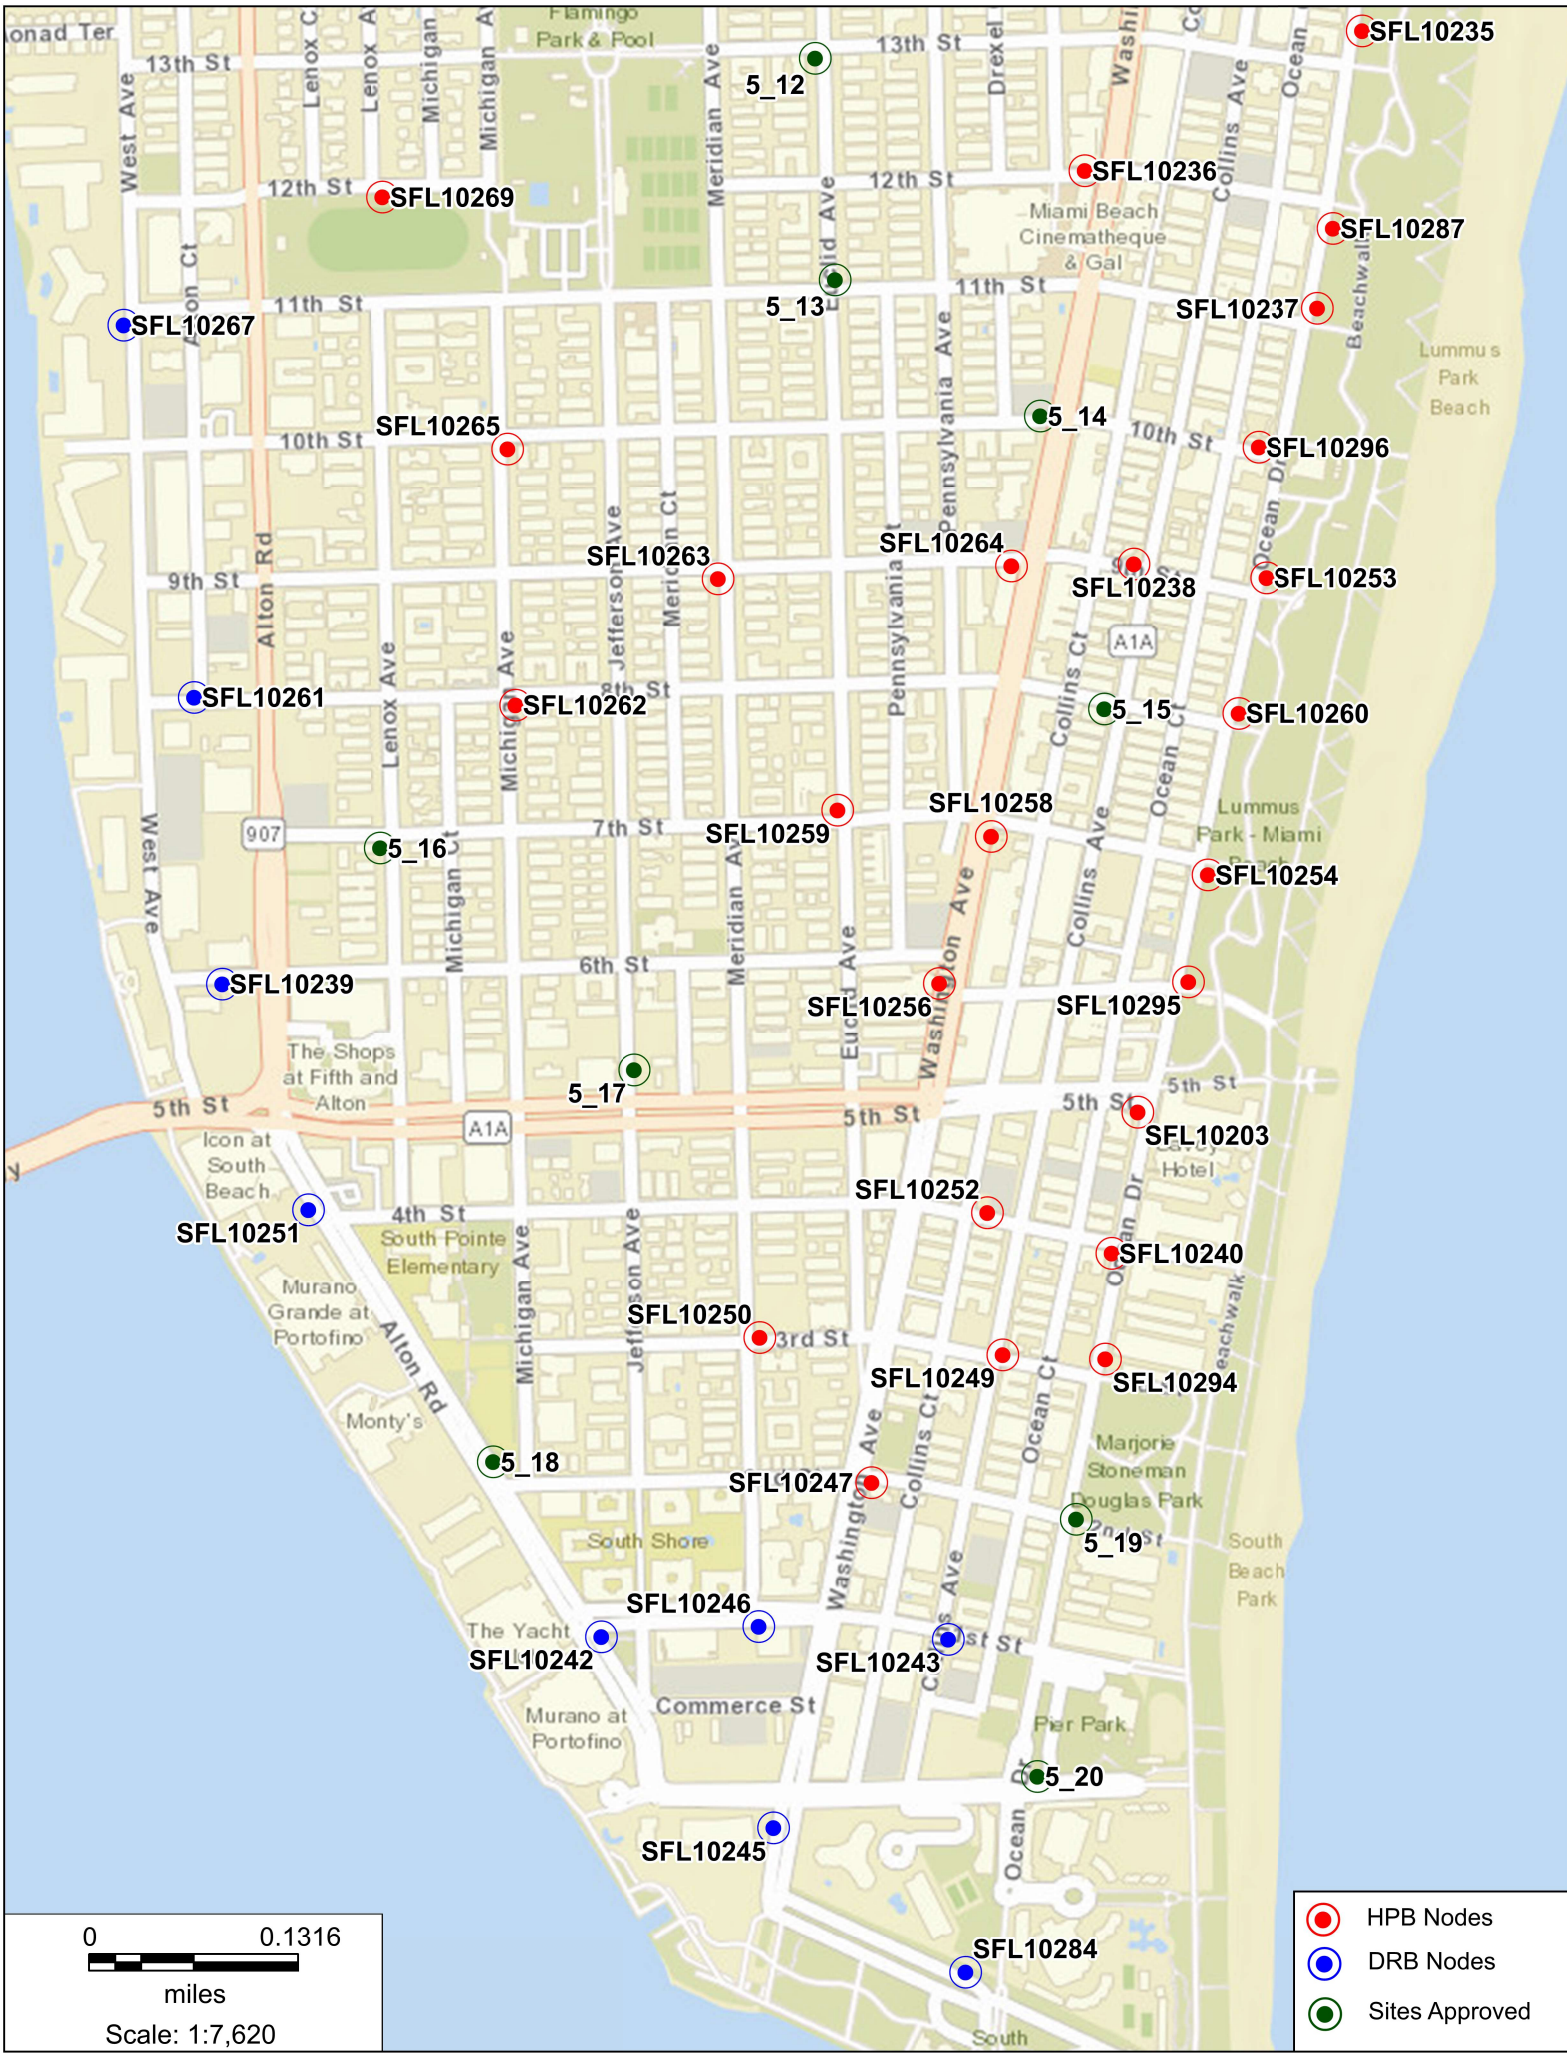

FL6495BA

5297 Collins Ave. Miami Beach, FL 33140

Proposed Front view



FL6495BA

5297 Collins Ave., Miami Beach, FL 33140


Proposed Side view



FL6495BA

Aerial View

5297 Collins Ave., Miami Beach, FL 33140

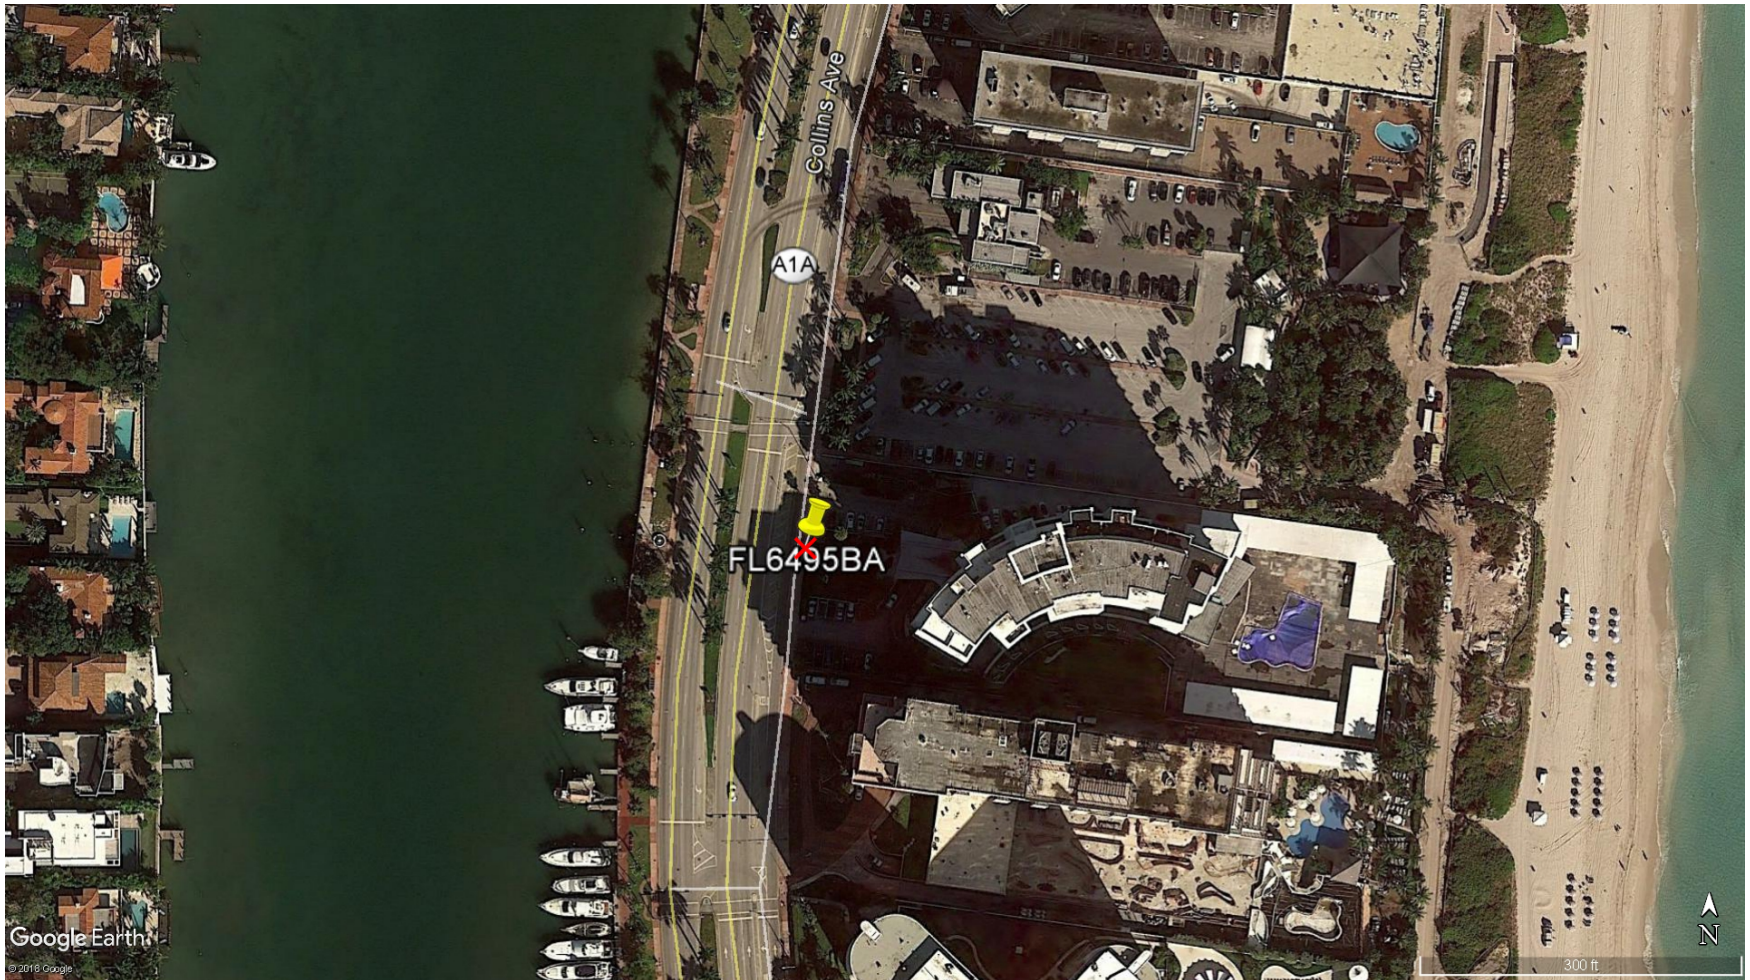

FL6495BA

5297 Collins Ave., Miami Beach, FL 33140

North



FL6495BA

5297 Collins Ave., Miami Beach, FL 33140

East



FL6495BA

South

5297 Collins Ave., Miami Beach, FL 33140



FL6495BA

5297 Collins Ave., Miami Beach, FL 33140

West

