
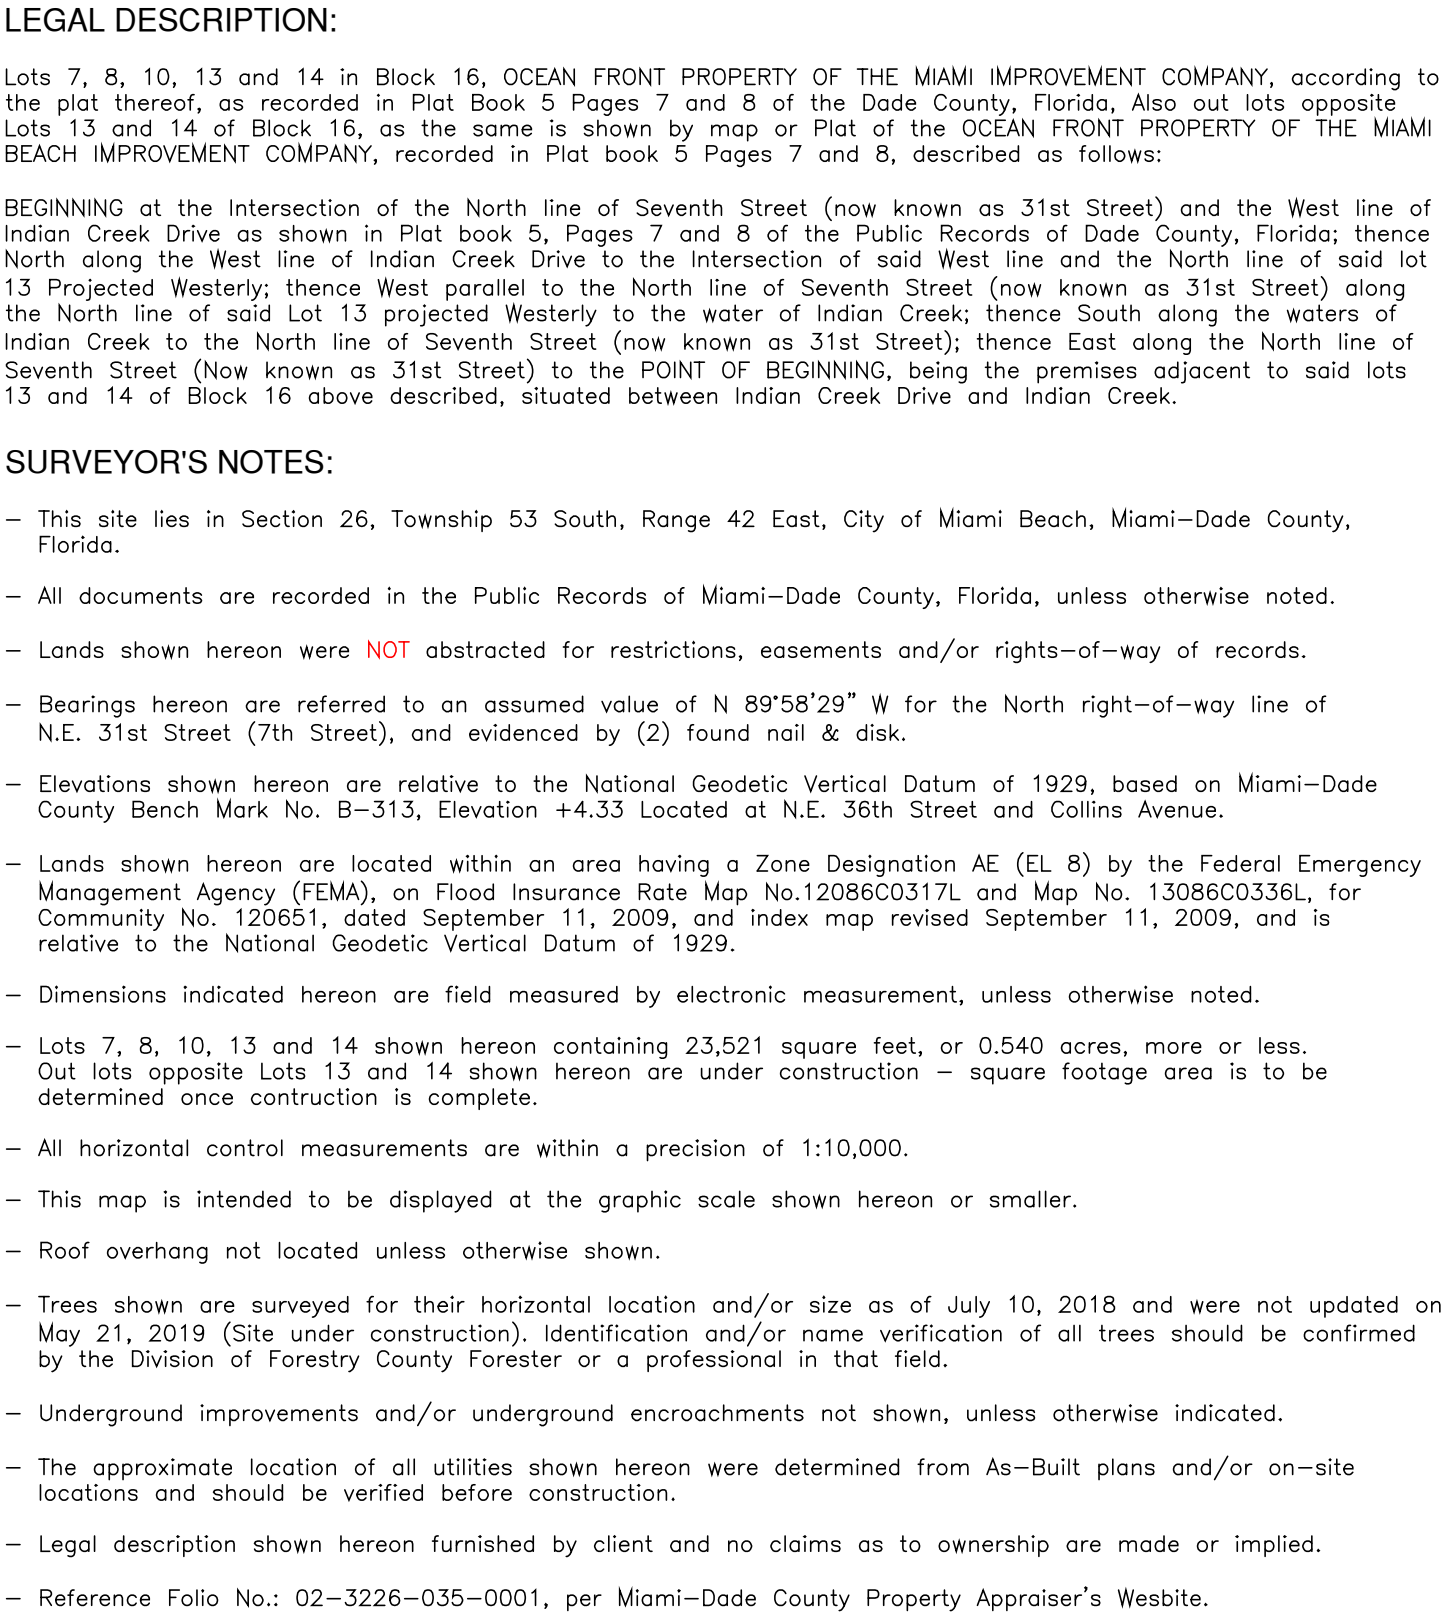


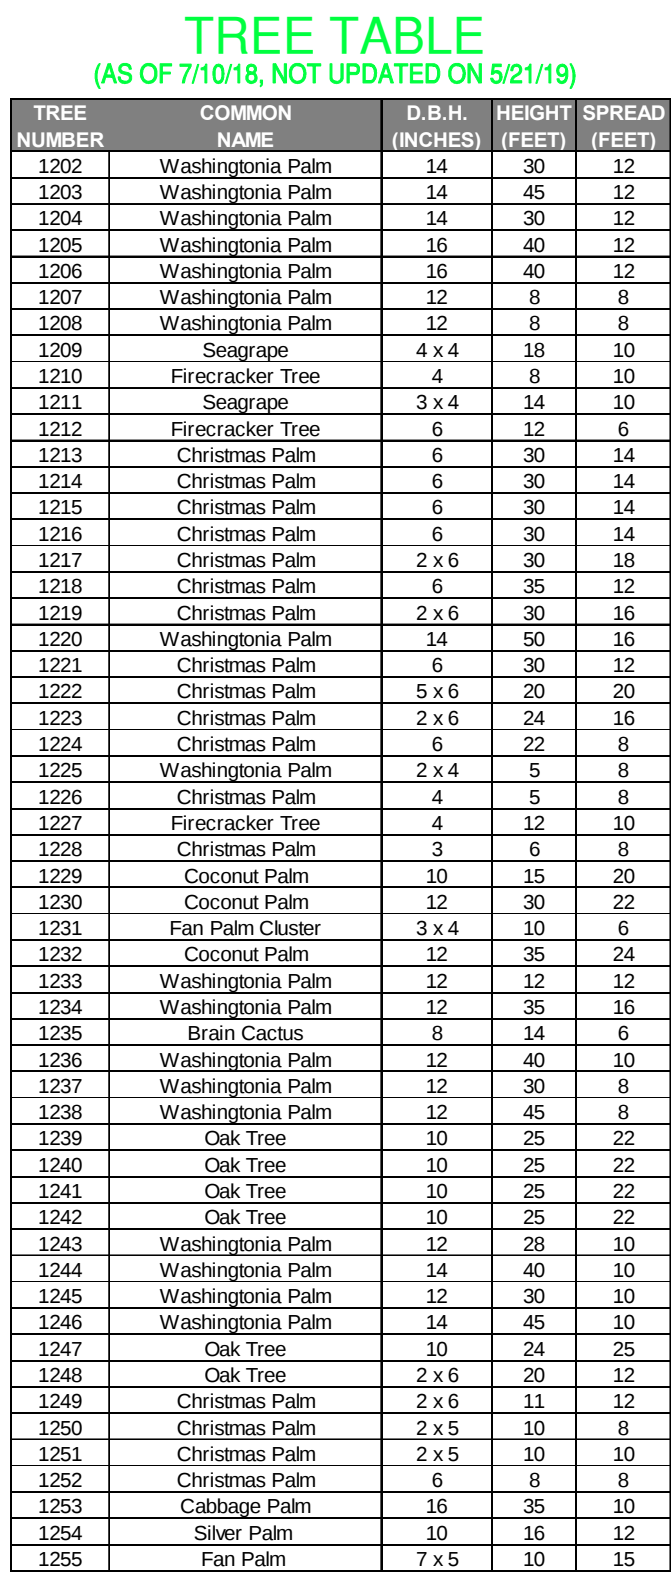

FORTIN, LEAVY, SKILES, INC.
FLORIDA CERTIFICATE OF AUTHORIZATION NUMBER: 00003653
180 Northeast 168th Street / North Miami Beach, Florida 33162
Phone 305-653-4493 / Fax 305-651-7152 / Email fls@flsurvey.com

ALTA/NSPS LAND TITLE SURVEY
3101 INDIAN CREEK DRIVE
CITY OF MIAMI BEACH, MIAMI-DADE COUNTY, FLORIDA

Original Date	10/30/00
Scale	1" = 20'
Drawn By	MAP
CAD No.	001438
Plotted	6/27/19 9:19a
Ref. Dwg.	940676
Field Book	530/7 JWL
Job No.	001438
Dwg. No.	2000D-210
Sheet	1 of 1