


SURVEY NOTE:
 THIS ROW LINE SURVEY WAS COMPLETED UNDER THE DIRECT AND RESPONSIBLE CHARGE OF PROFESSIONAL LISTED FROM AN ACTUAL GROUND SURVEY MADE UNDER MY SUPERVISION; THAT THE ROW DATA SHOWN WAS OBTAINED ON NOVEMBER 5, 2019; AND THAT THIS MAP MEETS MINIMUM ACCURACY STANDARDS UNLESS OTHERWISE NOTED.

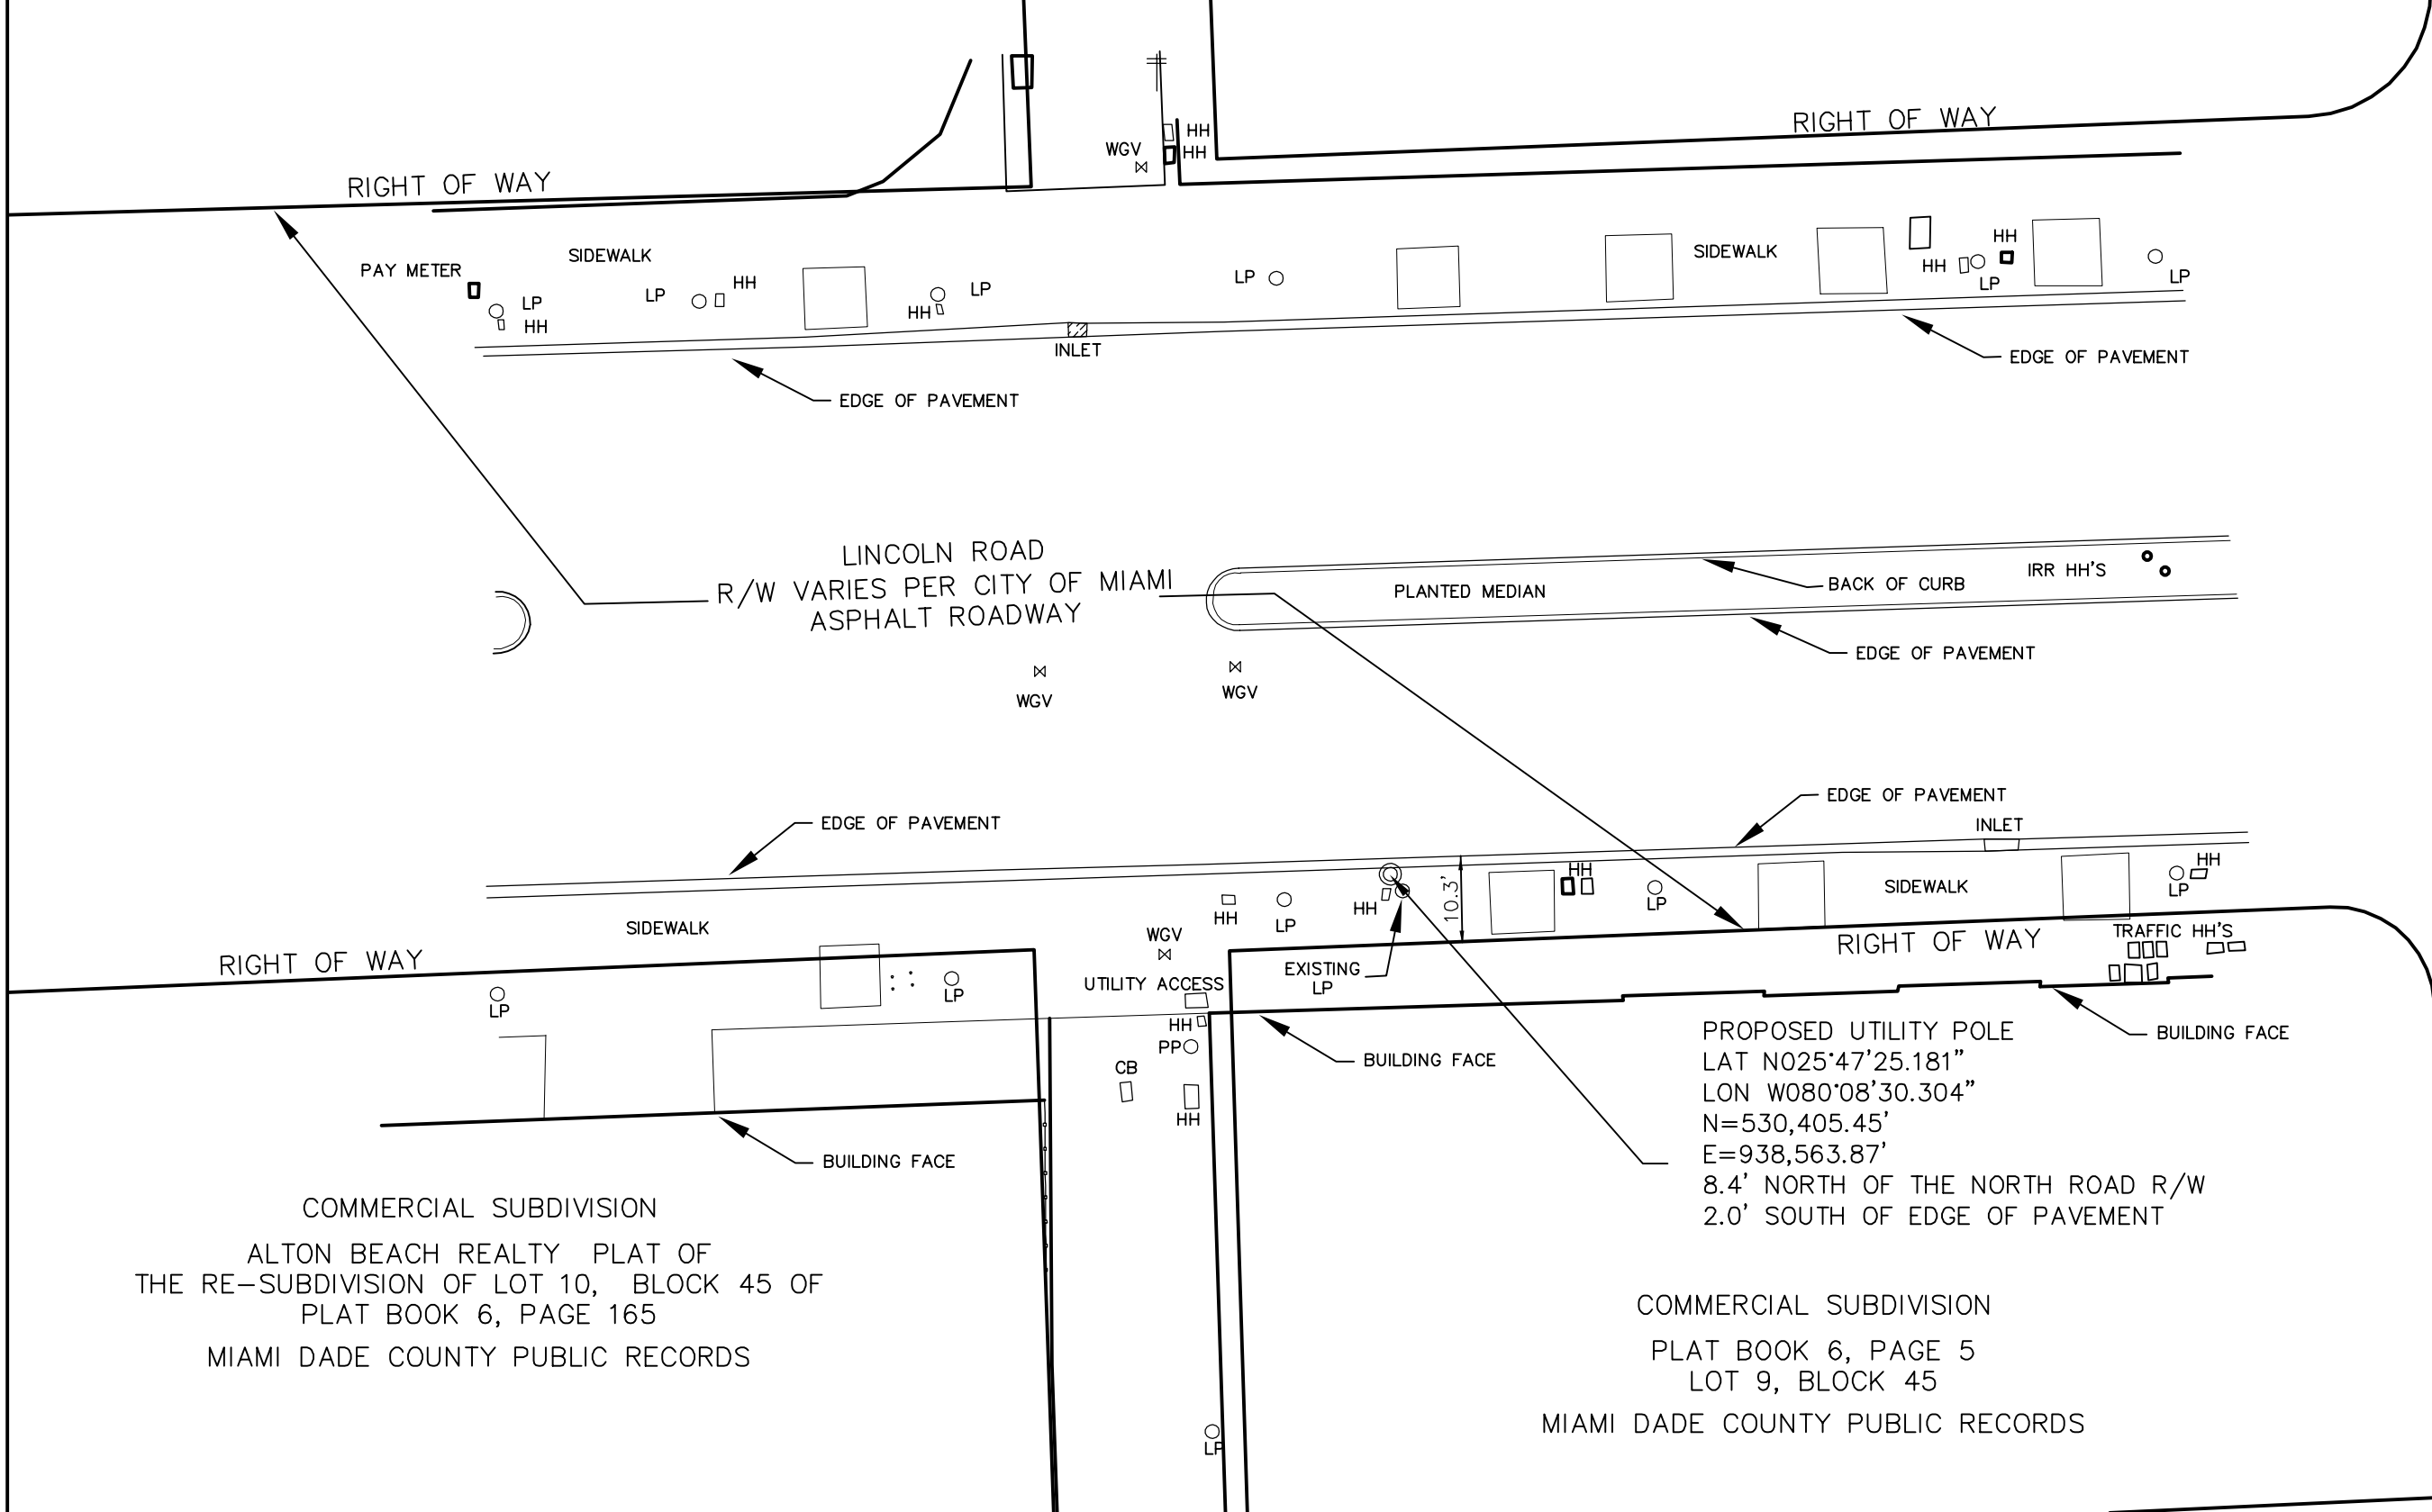

PROPOSED UTILITY POLE
 LAT N025°47'25.181"
 LON W080°08'30.304"
 N=530,405.45'
 E=938,563.87'
 8.4' NORTH OF THE NORTH ROAD R/W
 2.0' SOUTH OF EDGE OF PAVEMENT


COMMERCIAL SUBDIVISION
 ALTON BEACH REALTY PLAT OF
 THE RE-SUBDIVISION OF LOT 10, BLOCK 45 OF
 PLAT BOOK 6, PAGE 165
 MIAMI DADE COUNTY PUBLIC RECORDS

COMMERCIAL SUBDIVISION
 PLAT BOOK 6, PAGE 5
 LOT 9, BLOCK 45
 MIAMI DADE COUNTY PUBLIC RECORDS

TBG
 Toro Blanco Group, LLC
 69 Honour Circle NW
 Atlanta, GA 30305
 828.260.6238
 www.toroblancogroup.com

WW&A
 warren williams & associates

NO.		
1	11/7/19	SURVEY EXHIBIT
	BY: ALB	CHK: OWW APP'D: OWW
2		
3		
4		
5		
6		

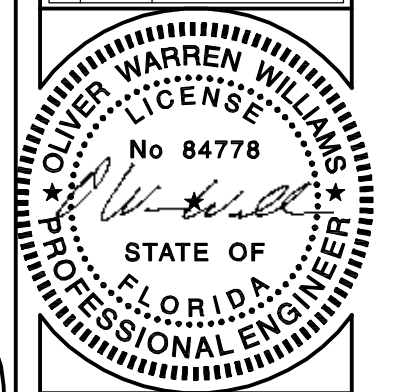

MI90XSM43H
 NEW UTILITY
 POLE

1220 LINCOLN ROAD
 MIAMI BEACH, FL

DRAWN BY: RTW
 CHECKED BY: OWW
 TTV DATE: NA
 COMM NO: MINI-MACRO


SHEET TITLE:
 SURVEY EXHIBIT

SHEET NUMBER:
SE-1

1
 SE-1

SURVEY EXHIBIT

FOR 24" X 36" PLOT - 1" = 20'
 FOR 11" X 17" PLOT - 1" = 40'

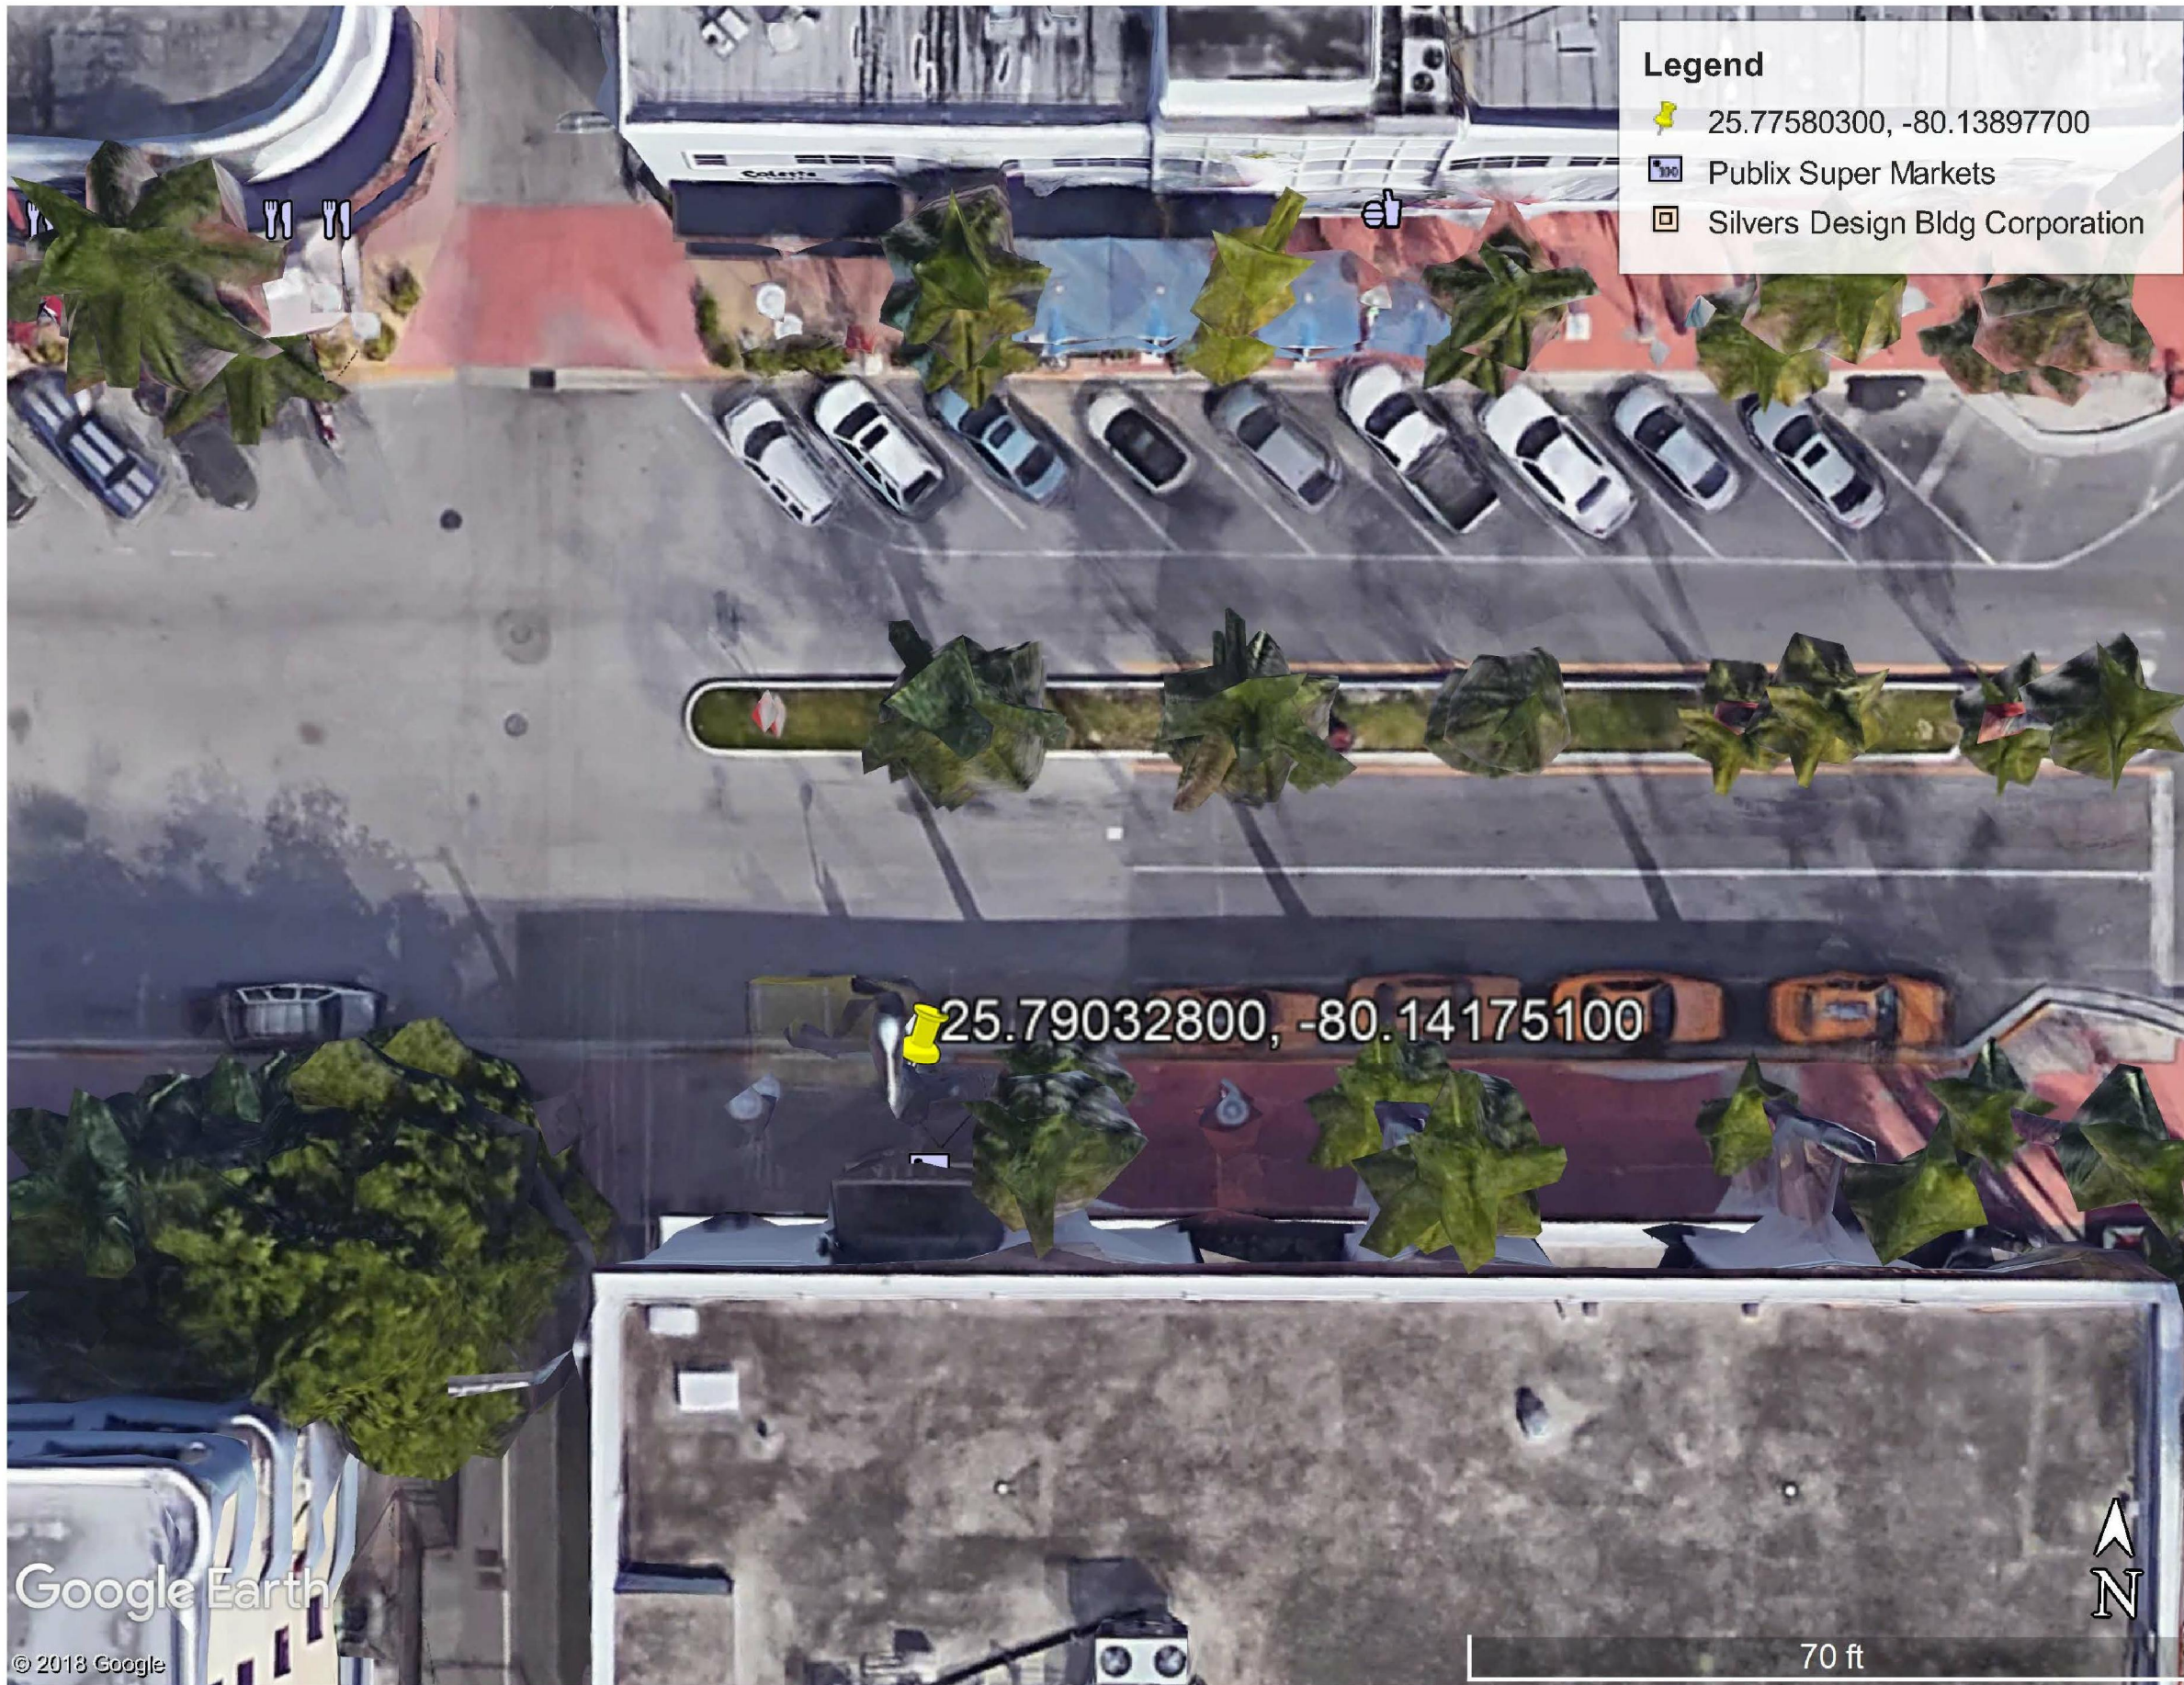

Legend


-  25.77580300, -80.13897700
-  Publix Super Markets
-  Silvers Design Bldg Corporation



69 HONOUR CIR NW
ATLANTA, GA 30305

WW&A
warren williams & associates
7508 SHADOW CREEK DR
SUMMERFIELD
NORTH CAROLINA
27358
(757) 450-2288

NO.			
1	11/7/19	SURVEY EXHIBIT	
	BY: ALB	CHK: OWW	APP'D: OWW
2			
3			
4			
5			
6			

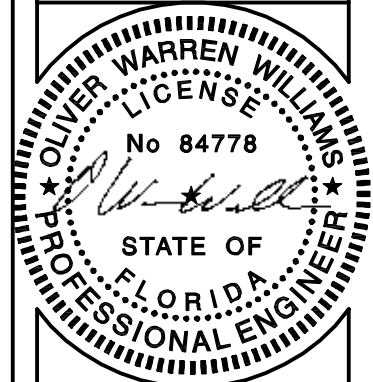

MI90XSM43H
NEW UTILITY
POLE

1220 LINCOLN ROAD
MIAMI BEACH, FL

DRAWN BY:		RTW
CHECKED BY:		OWW
TTV DATE:		NA
COMM NO:		MINI-MACRO

SHEET TITLE:
SURVEY EXHIBIT

SHEET NUMBER:
SE-2

Google Earth

© 2018 Google

70 ft