


SURVEY NOTE:  
 THIS ROW LINE SURVEY WAS COMPLETED UNDER THE DIRECT AND RESPONSIBLE CHARGE OF PROFESSIONAL LISTED FROM AN ACTUAL GROUND SURVEY MADE UNDER MY SUPERVISION; THAT THE ROW DATA SHOWN WAS OBTAINED ON NOVEMBER 4, 2019; AND THAT THIS MAP MEETS MINIMUM ACCURACY STANDARDS UNLESS OTHERWISE NOTED.

PROPOSED UTILITY POLE  
 LAT N025°47'02.578"  
 LON W080°07'49.893"  
 N=528,147.62'  
 E=942,272.59'  
 5.0' SOUTH OF THE NORTH ROAD R/W  
 8.9' NORTH OF EDGE OF PAVEMENT


OCEAN BEACH ADDN NO 2  
 PLAT BOOK 2, PAGE 56  
 LOTS 9 THRU 12 BLOCK 18

OCEAN BEACH ADDN NO 2  
 PLAT BOOK 2, PAGE 56  
 LOTS 7 & 8 BLOCK 18

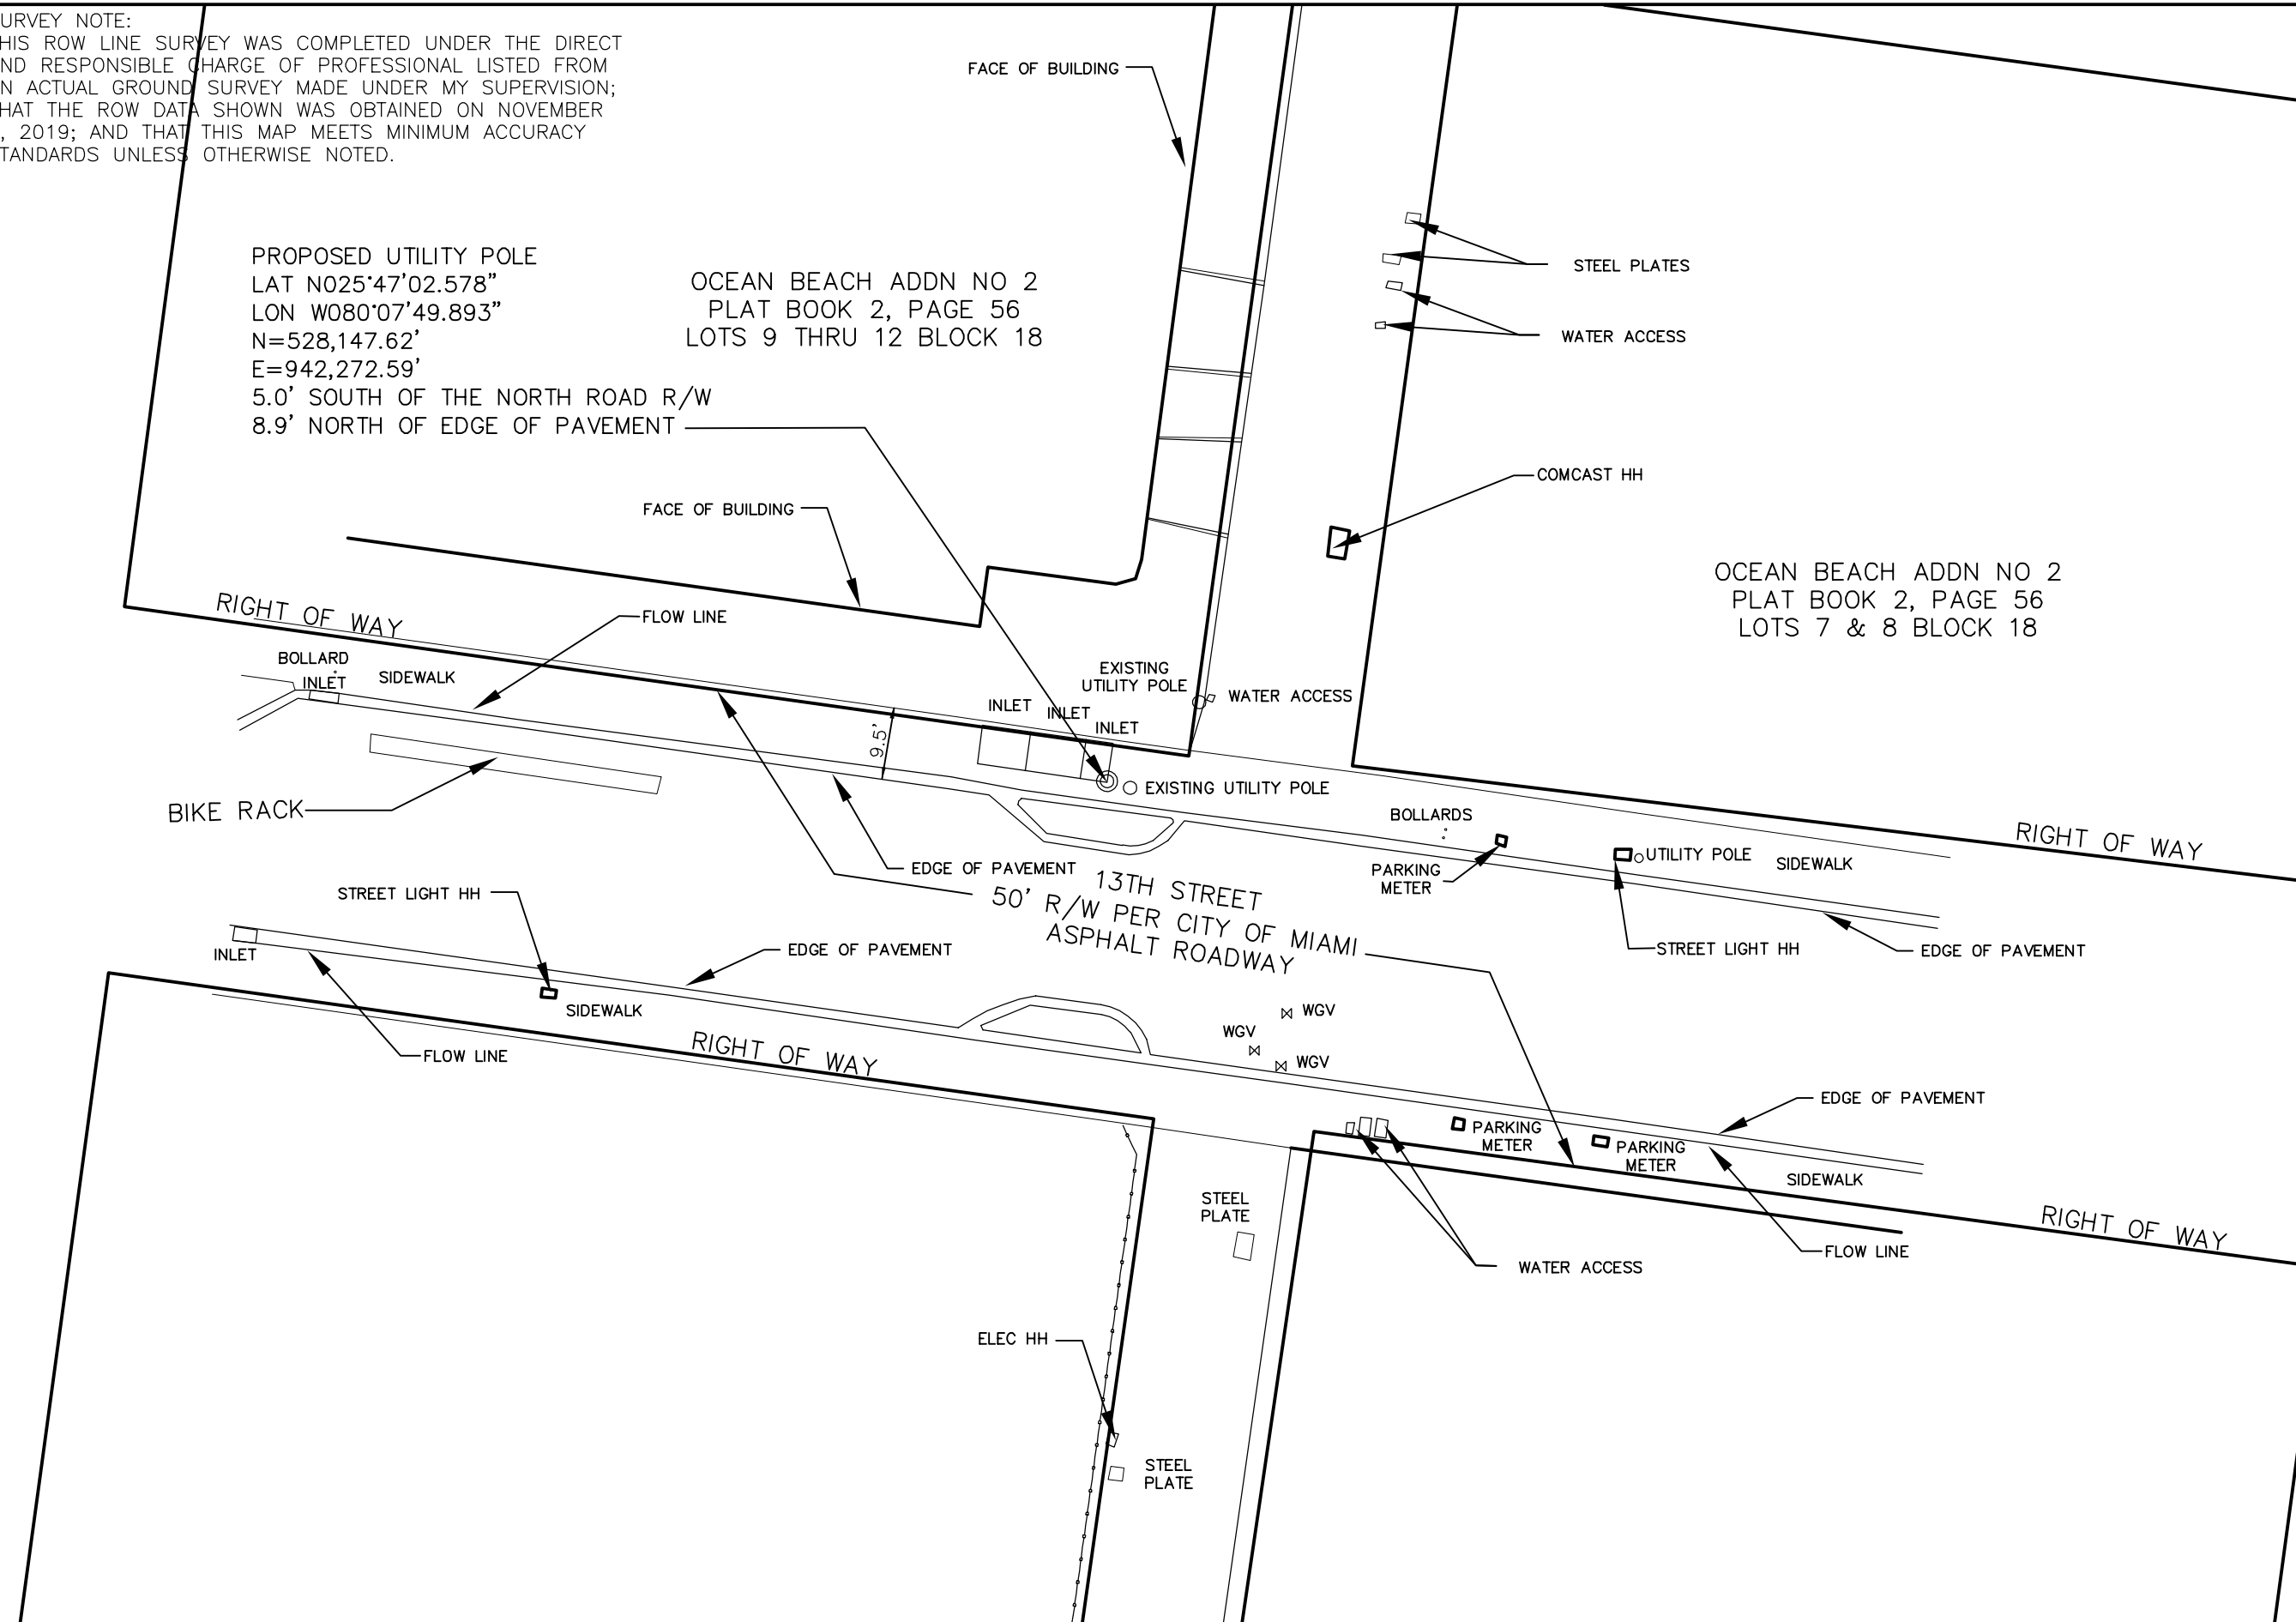

Toro Blanco Group, LLC  
 69 Honour Circle NW  
 Atlanta, GA 30305  
 828.260.6238  
 www.toroblancogroup.com

NO.	DATE	DESCRIPTION
1	11/6/19	SURVEY EXHIBIT
	BY: ALB	CHK: OWW APP'D: OWW
2		
3		
4		
5		
6		

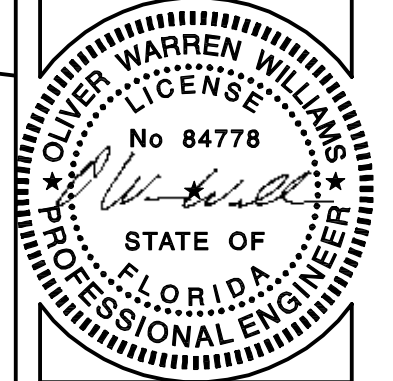

MI90XSL95G  
 NEW UTILITY  
 POLE

131 13TH STREET  
 MIAMI BEACH, FL

DRAWN BY:	RTW
CHECKED BY:	OWW
TTV DATE:	NA
COMM NO:	MINI-MACRO

SHEET TITLE:  
 SURVEY EXHIBIT

SHEET NUMBER:  
**SE-1**



**Legend**

-  25.77580300, -80.13897700
-  Publix Super Markets
-  Silvers Design Bldg Corporation

25.78405000, -80.13052600

60 ft



Google Earth


© 2018 Google



69 HONOUR CIR NW  
ATLANTA, GA 30305

**WW&A**  
warren williams & associates  
7508 SHADOW CREEK DR  
SUMMERFIELD  
NORTH CAROLINA  
27358  
(757) 450-2288

NO.	DATE	DESCRIPTION
1	11/6/19	SURVEY EXHIBIT
	BY: ALB	CHK: OWW APP'D: OWW
2		
3		
4		
5		
6		

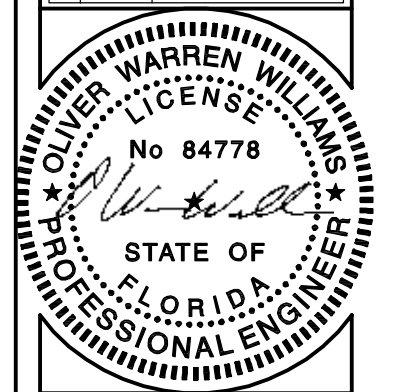

MI90XSL95G  
NEW UTILITY  
POLE

131 13TH STREET  
MIAMI BEACH, FL

DRAWN BY:	RTW
CHECKED BY:	OWW
TTV DATE:	NA
COMM NO:	MINI-MACRO

SHEET TITLE:  
SURVEY EXHIBIT

SHEET NUMBER:  
**SE-2**