



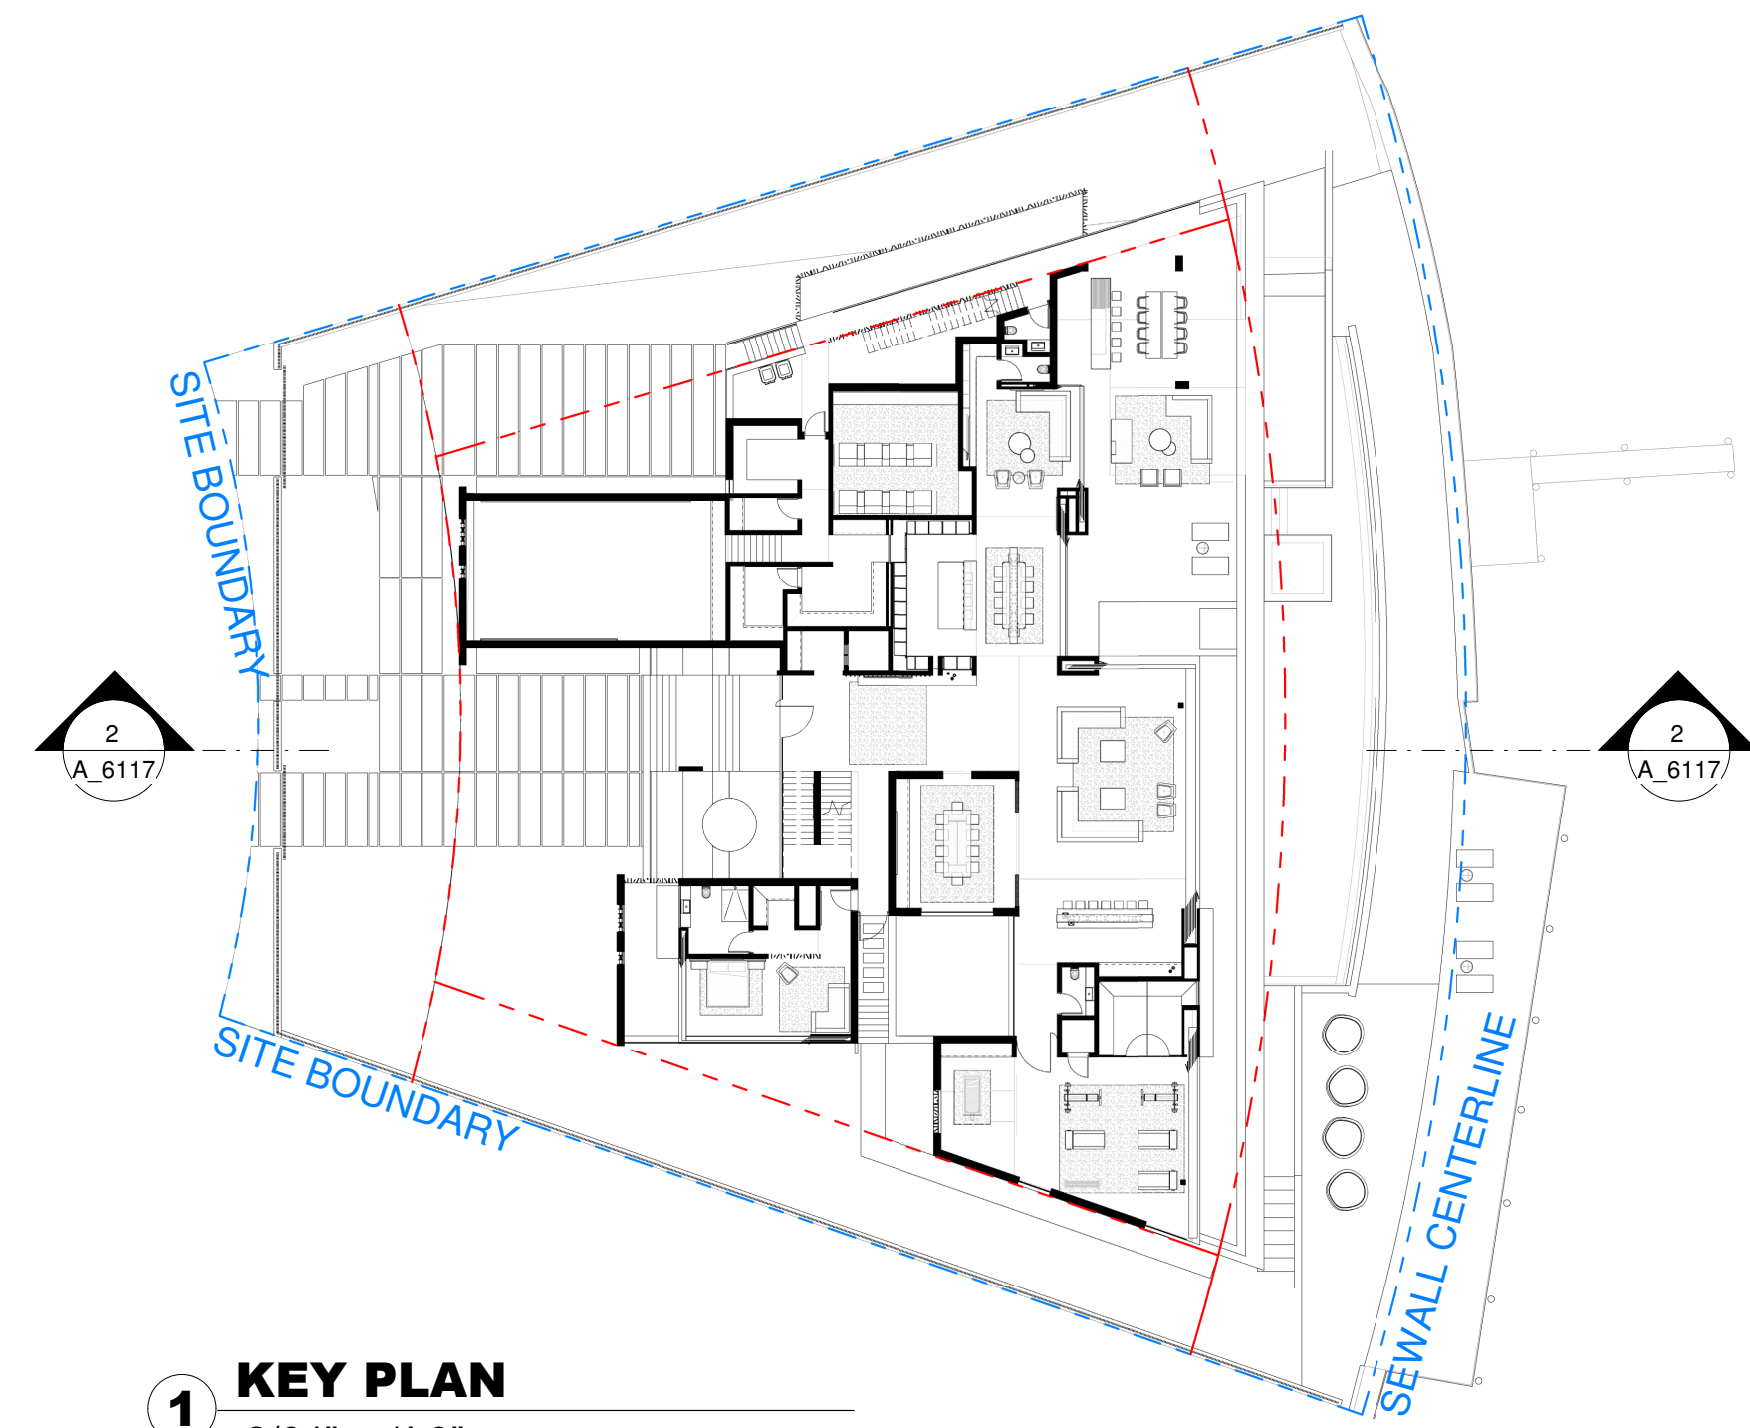

1 KEY PLAN
3/64" = 1'-0"

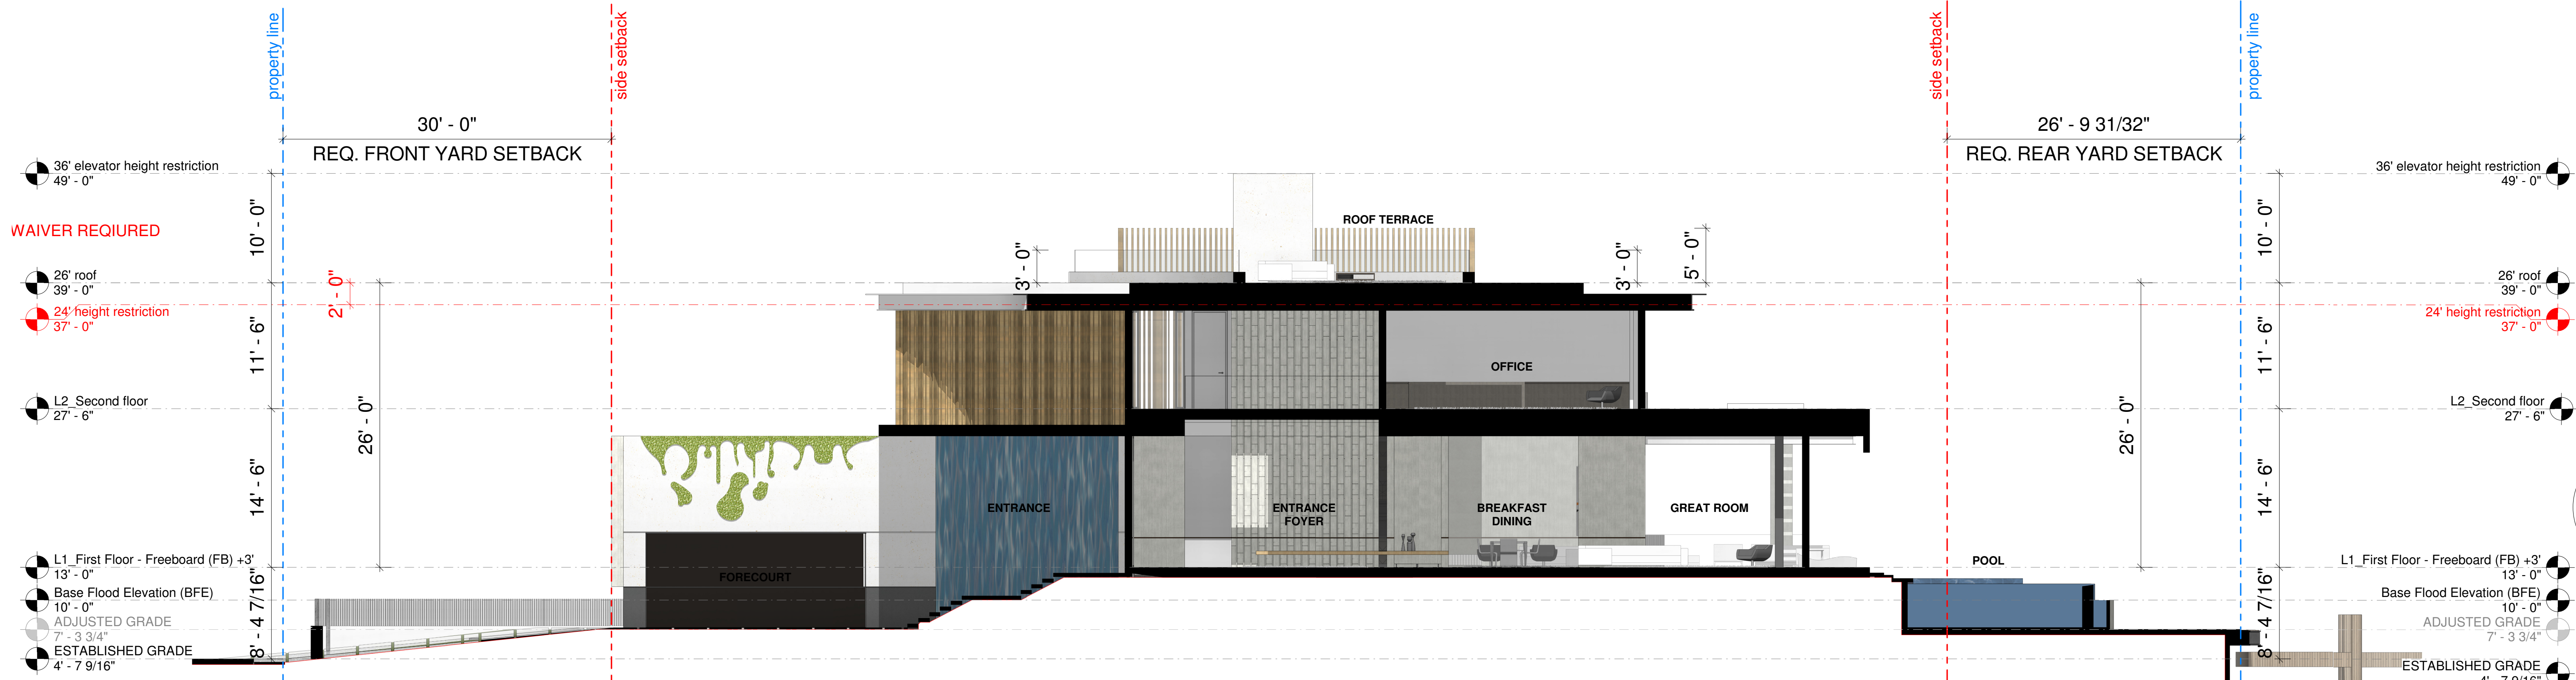

SECTION A

LEAD DESIGNER:
SAOTA
www.saota.com
info@saota.com

CHOEFF LEVY FISCHMAN
ARCHITECTURE + DESIGN
8425 Biscayne Blvd. suite 201
Miami, Florida 33138
www.clarchitects.com
(t) 305.434.8338
(f) 305.892.5292

KRASNOFF RESIDENCE
425 & 435 EAST RIVO ALTO DR.
MIAMI BEACH, FL 33139

seal

Raphael Levy
Registered Architect
AR0094779
AA26003009

comm no.
1937

date:
10/29/2019

revised:

sheet no.

A-4.0