
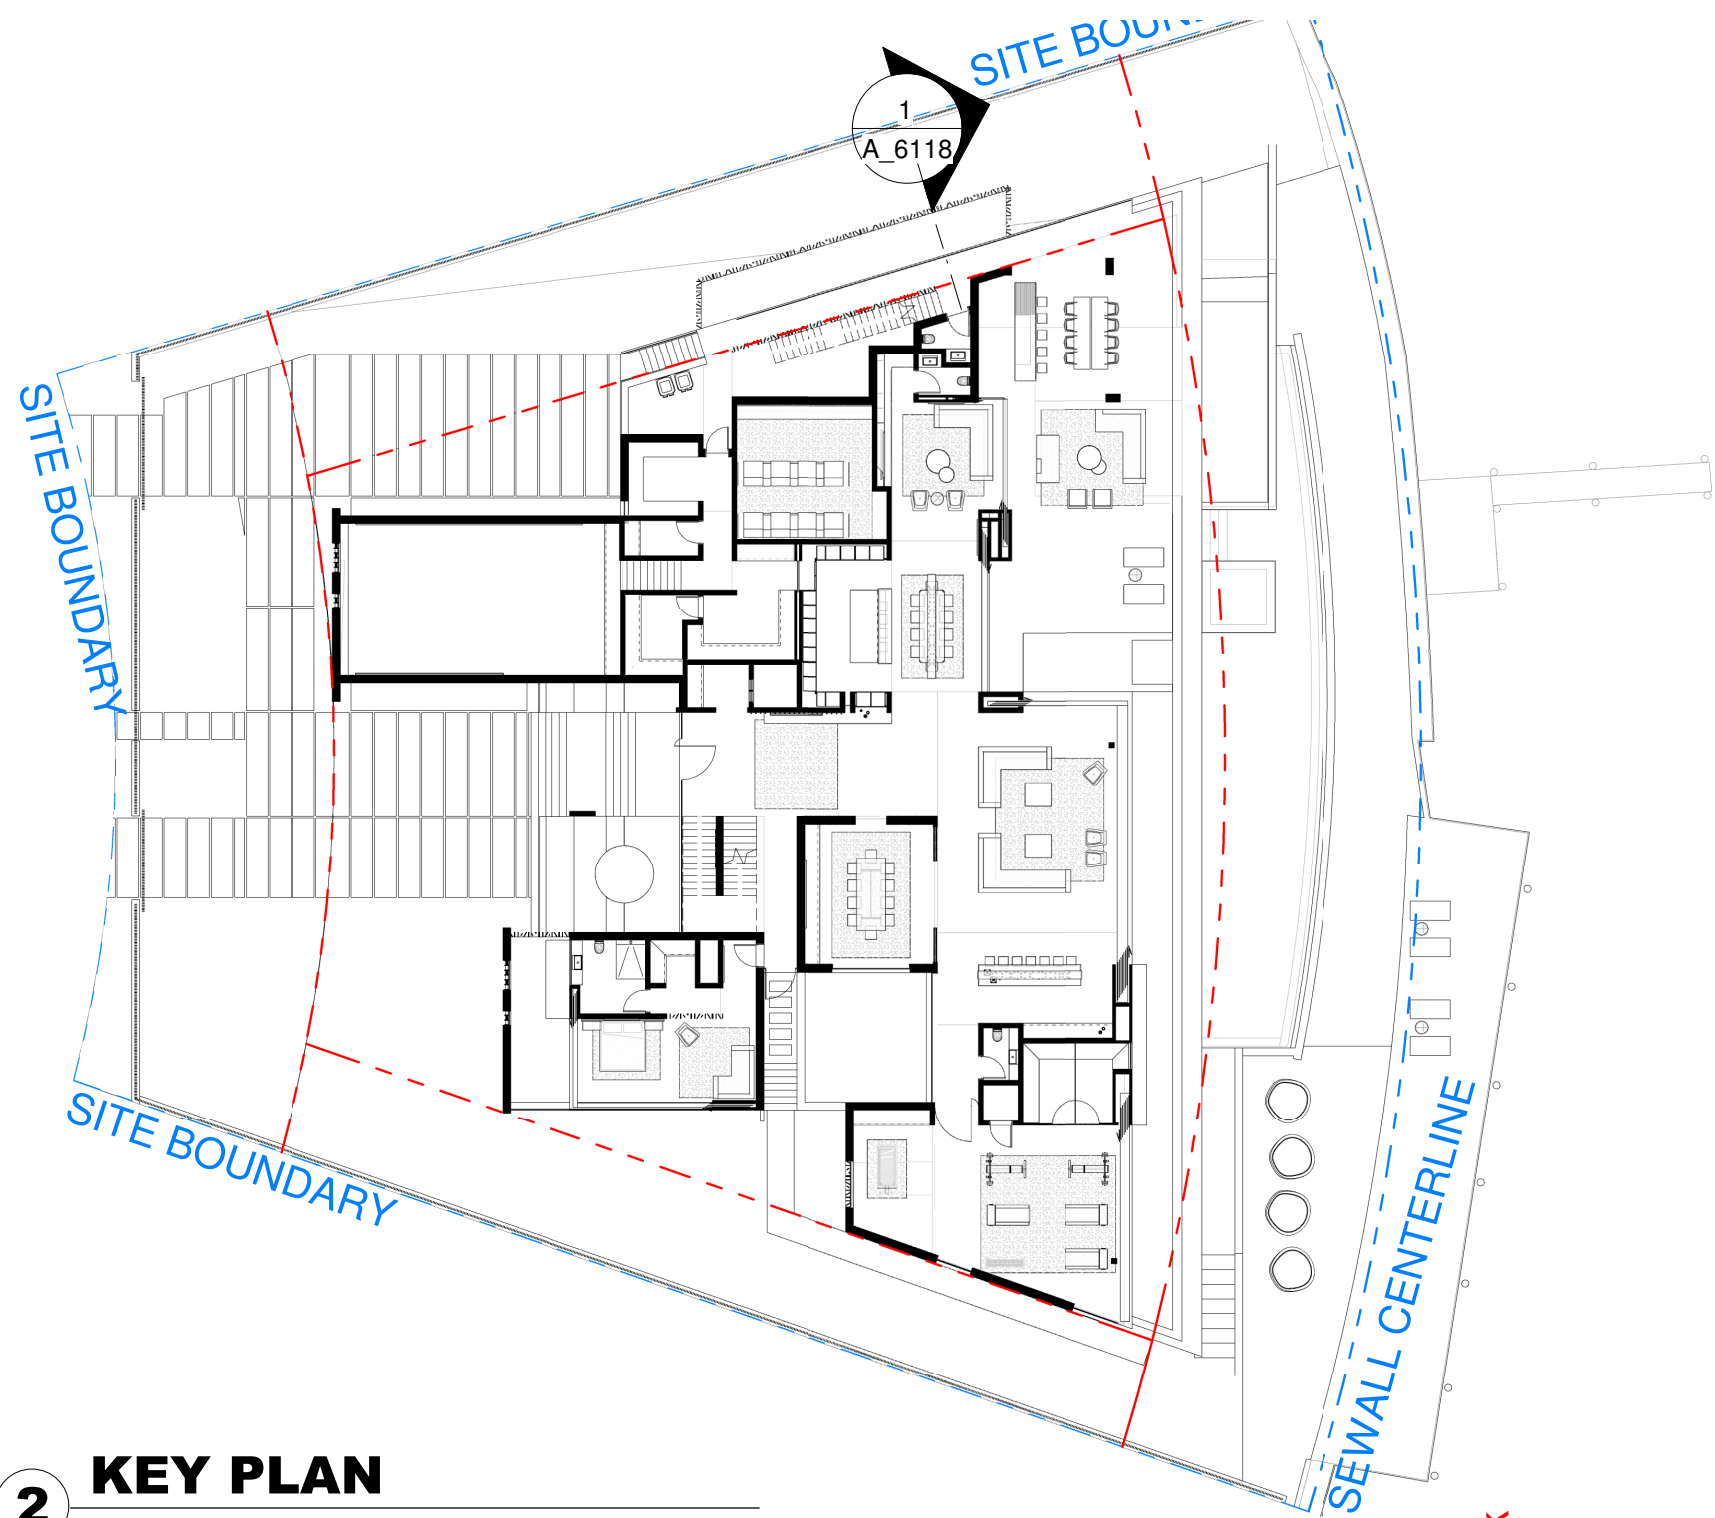


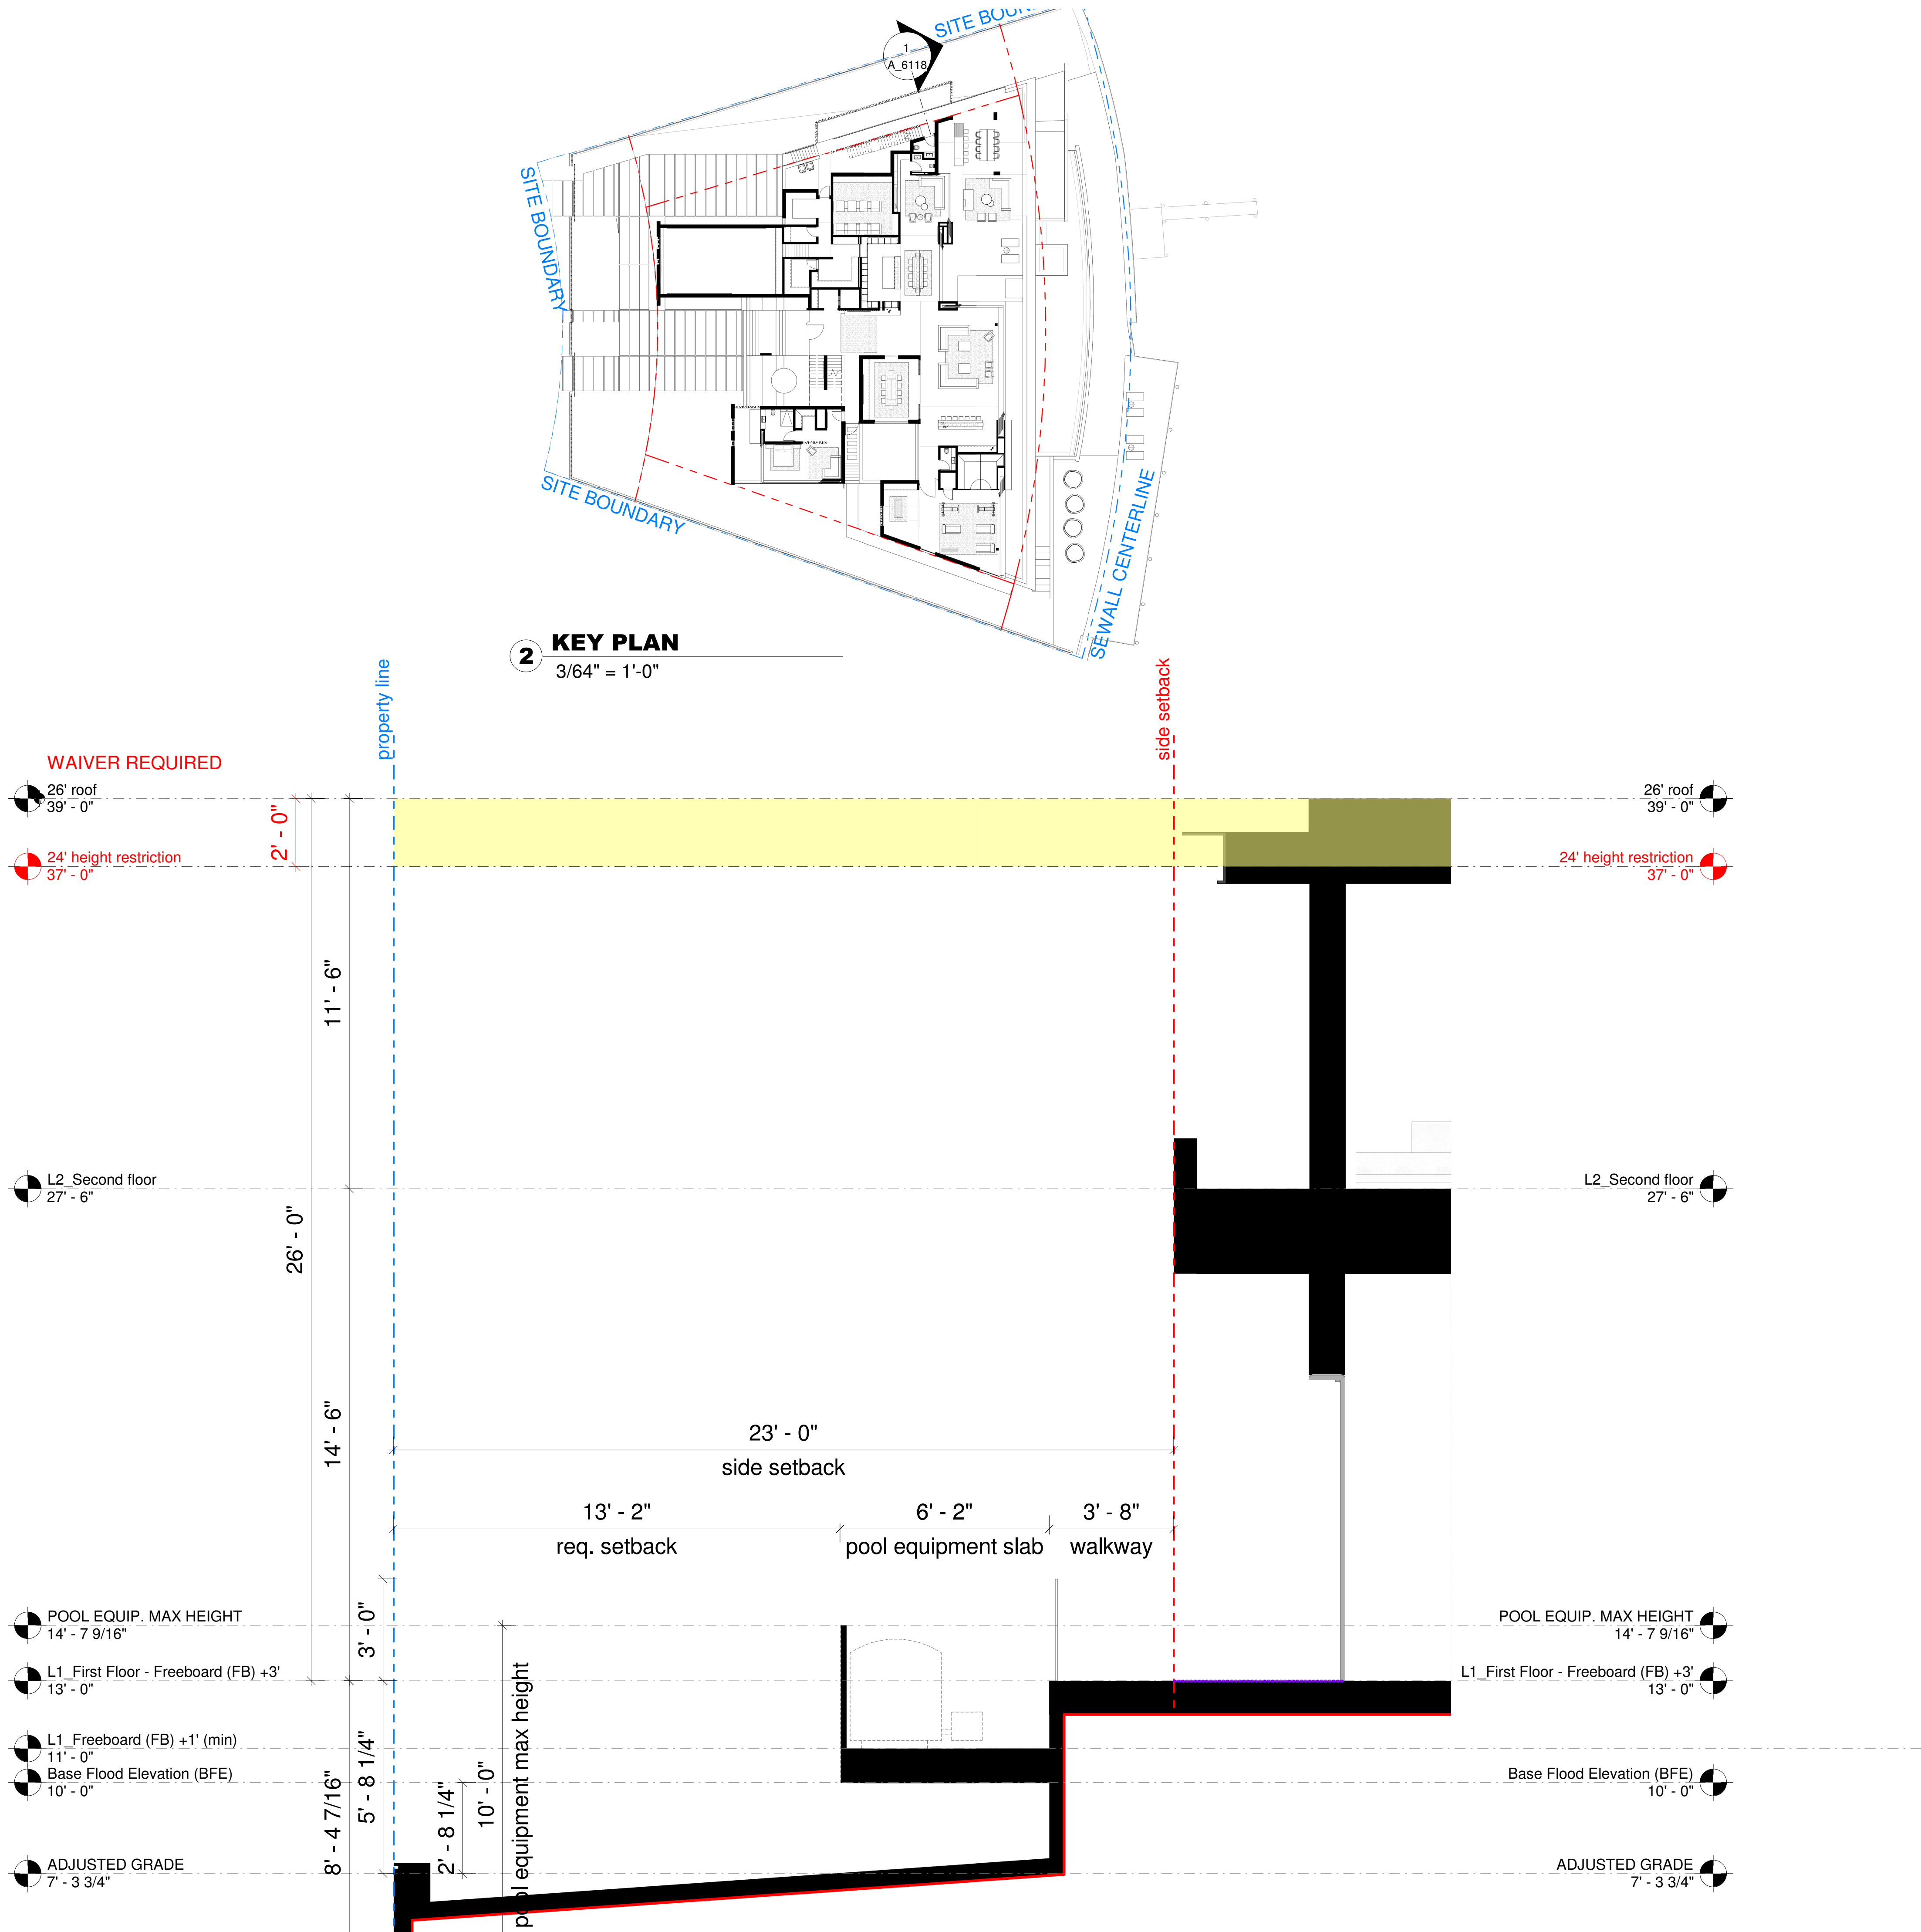

2 KEY PLAN
3/64" = 1'-0"

SECTION - SIDE YARD

LEAD DESIGNER:
SAOTA
www.saota.com
info@saota.com

KRASNOFF RESIDENCE
425 & 435 EAST RIVO ALTO DR.
MIAMI BEACH, FL 33139

seal

Raphael Levy
Registered Architect
AR0094779
AA26003009

comm no.
1937



date:
10/29/2019

revised:

sheet no.

A-4.1

CHOEFF LEVY FISCHMAN
ARCHITECTURE + DESIGN
8425 Biscayne Blvd. suite 201
Miami, Florida 33138
www.clarchitects.com
(t) 305.434.8338
(f) 305.892.5292

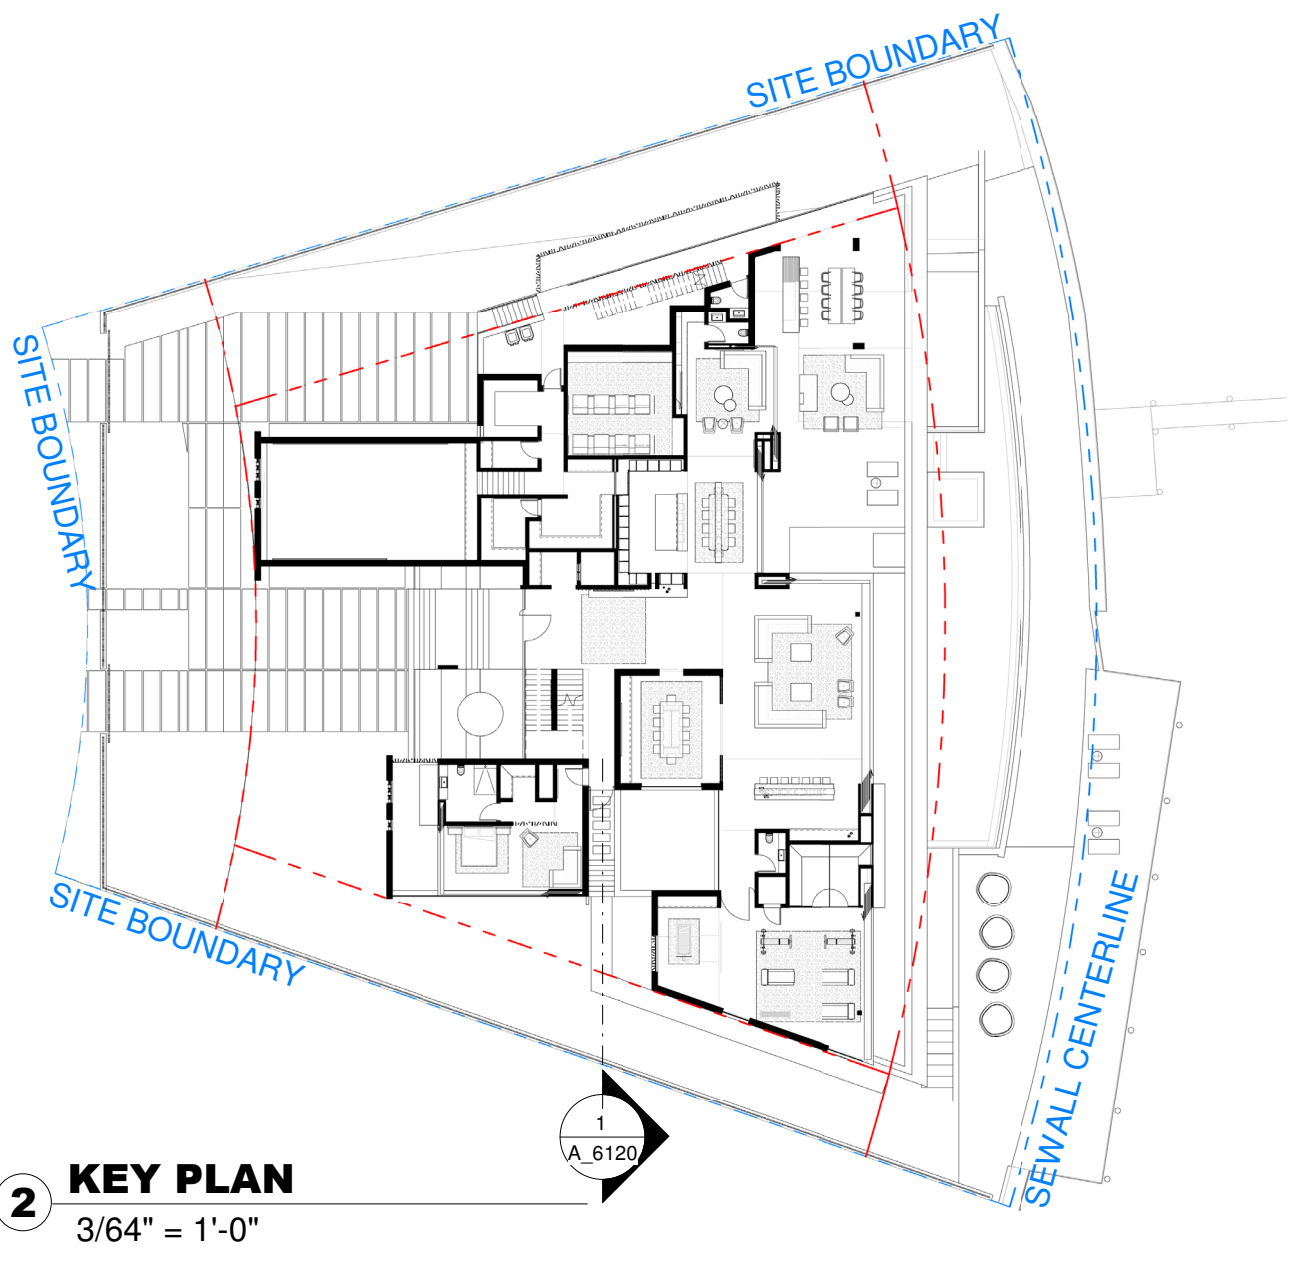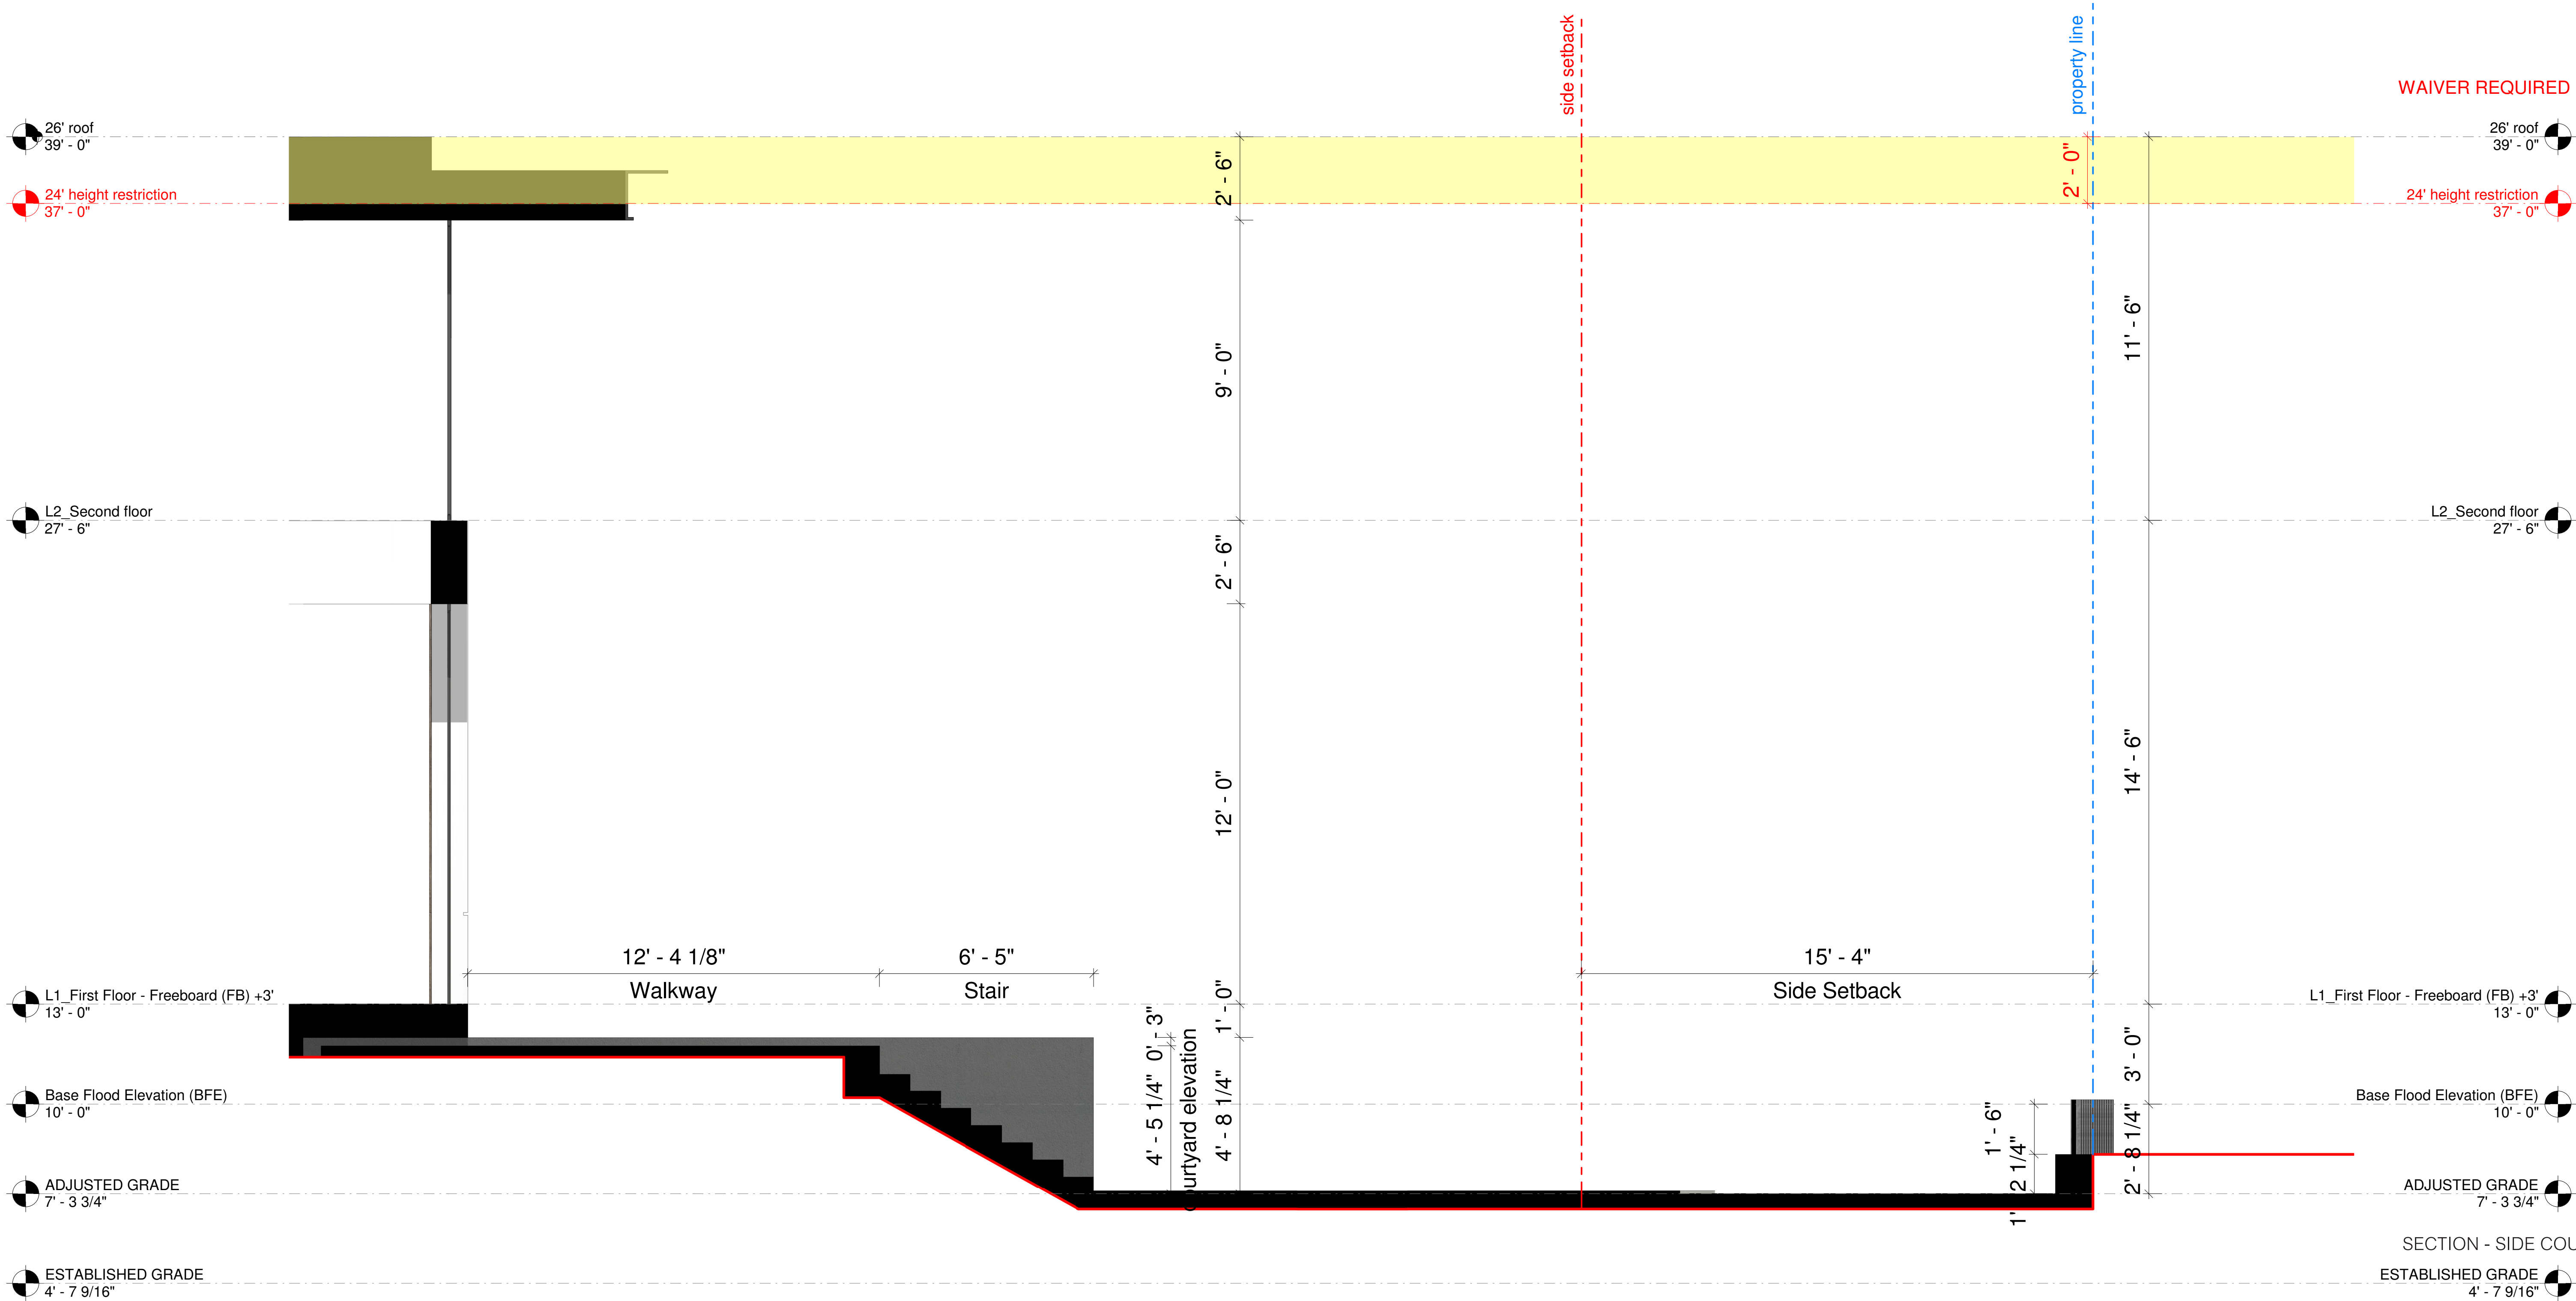

LEAD DESIGNER;
SAOTA
info@saota.com
www.saota.com

CHOEFF LEVY FISCHEMAN
ARCHITECTURE + DESIGN
8425 Biscayne Blvd. suite 201
Miami, Florida 33138
(t) 305.434.8338
(f) 305.892.5292
www.clarchitects.com

KRASNOFF RESIDENCE
425 & 435 EAST RIVO ALTO DR.
MIAMI BEACH, FL 33139

seal

Raphael Levy
Registered Architect
AR0094779
AA26003009


comm no.
1937

date:
10/29/2019


revised:

sheet no.

A-4.2

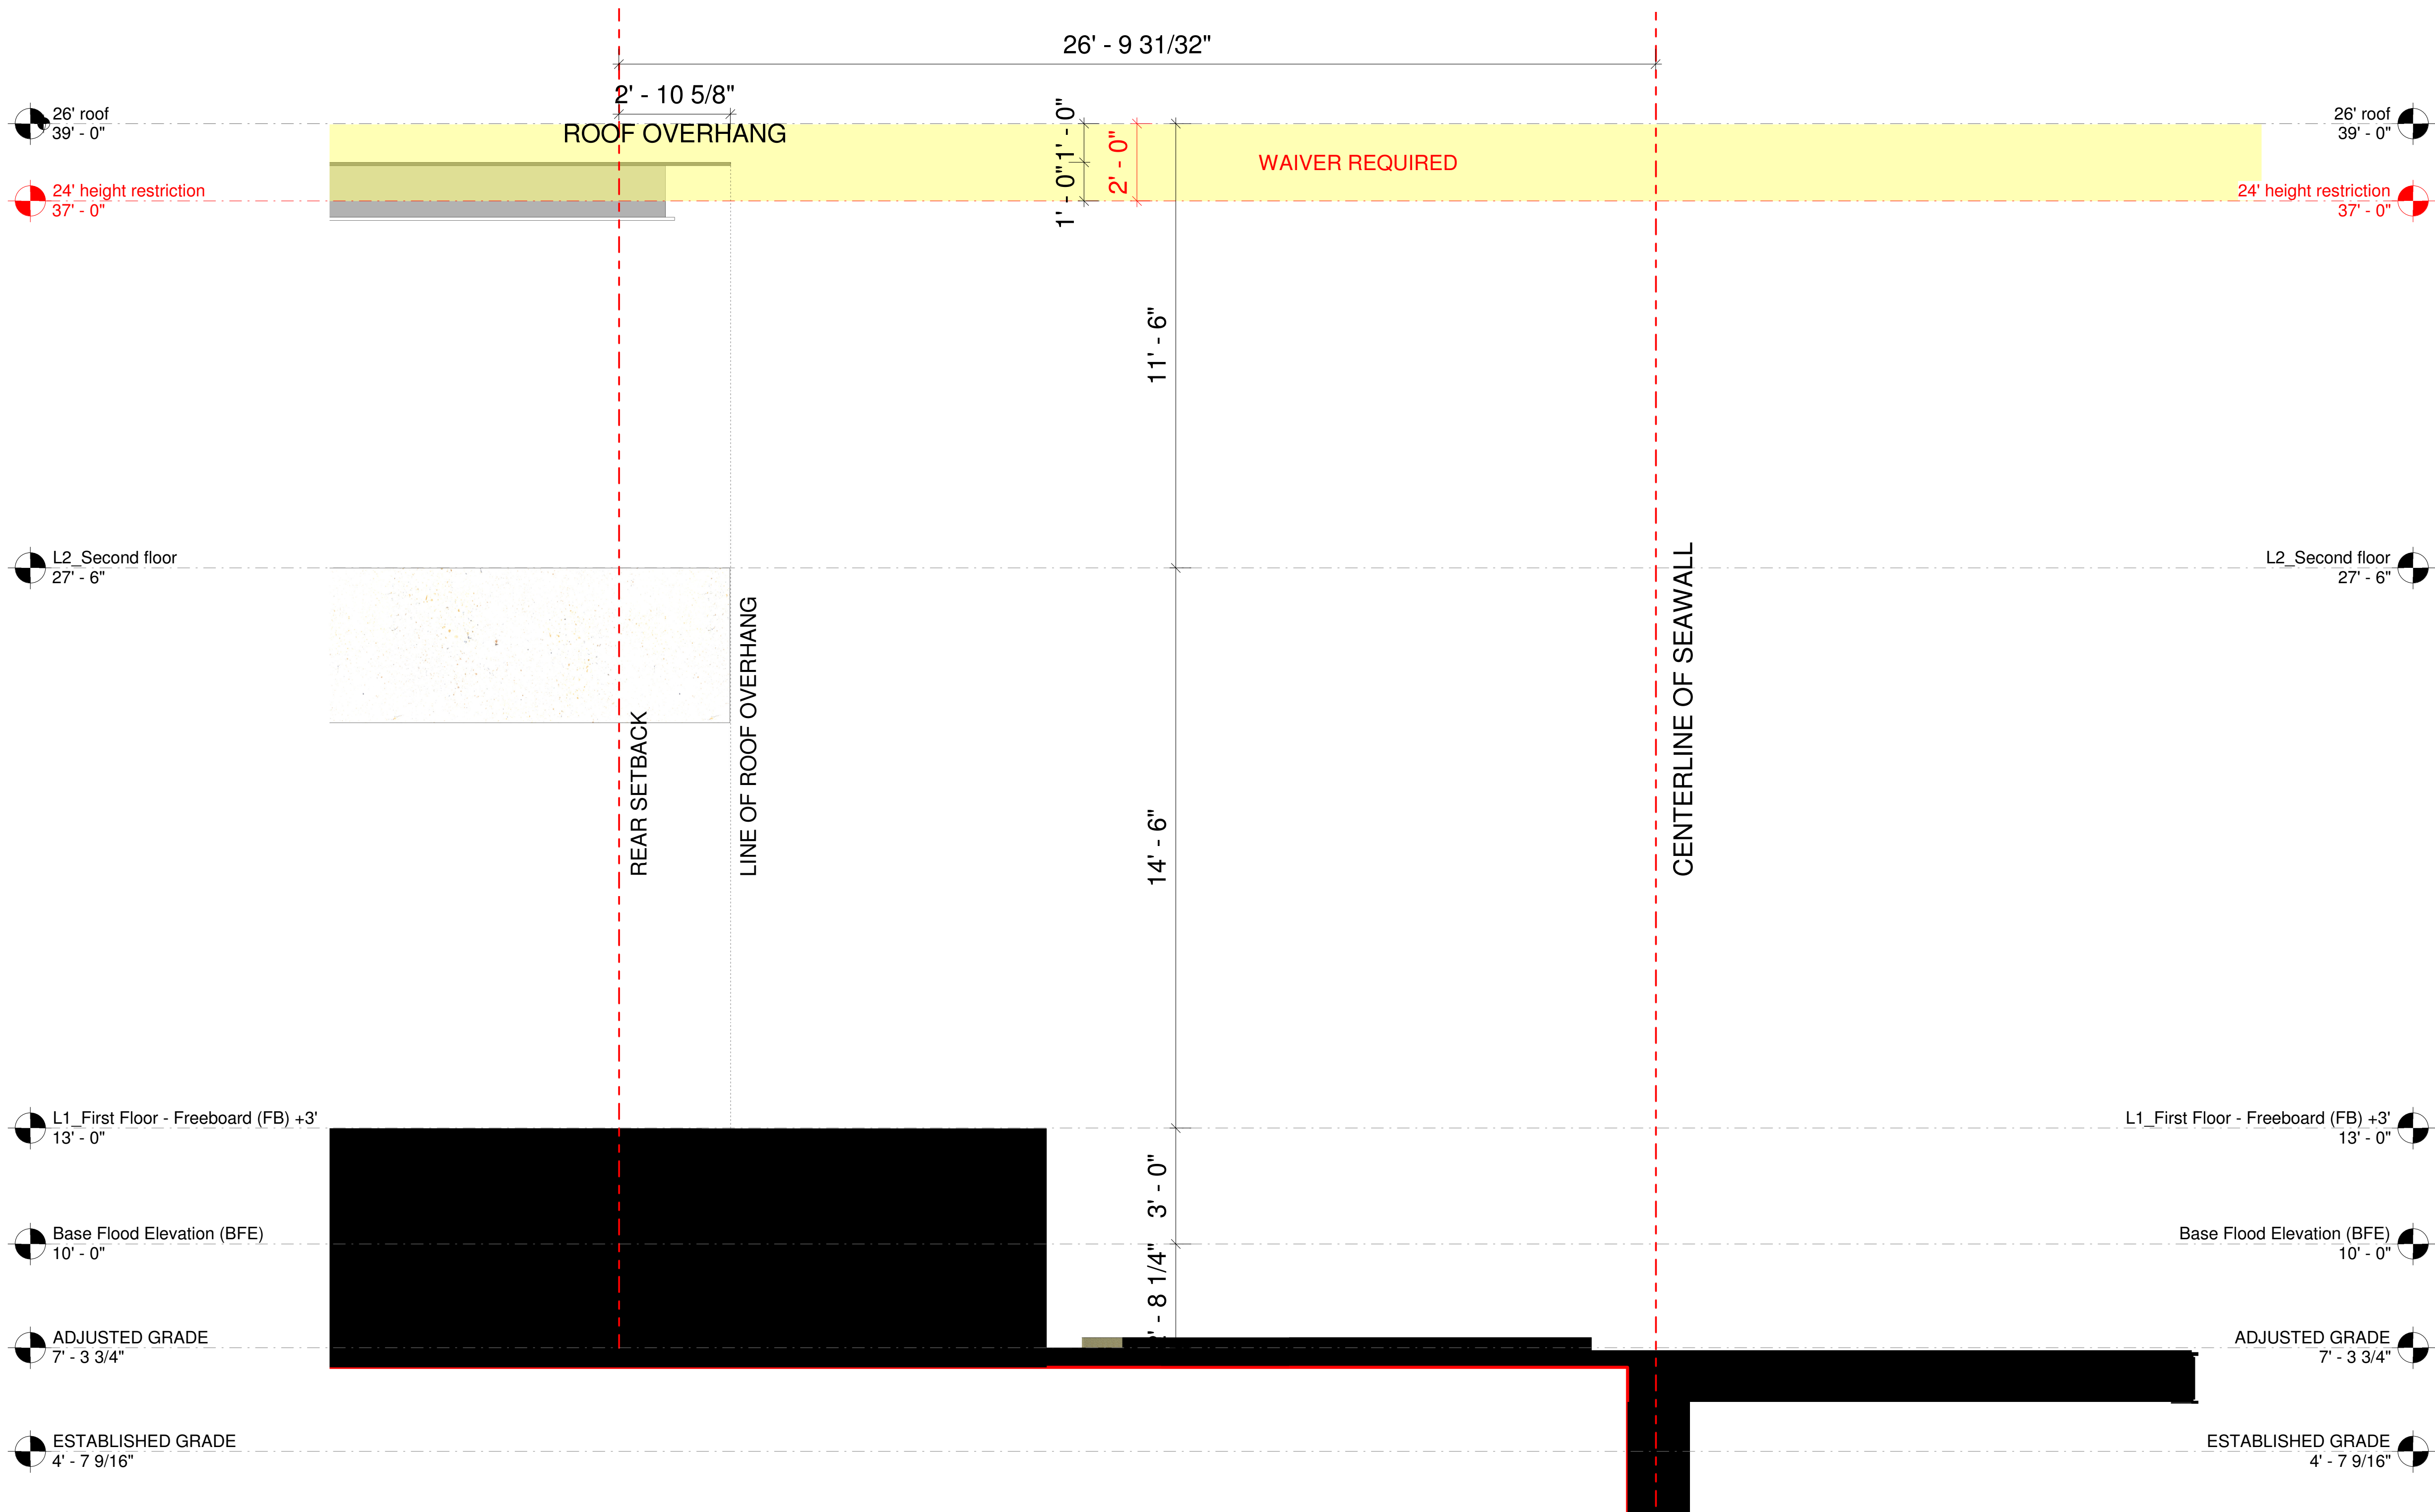

2 KEY PLAN
3/64" = 1'-0"

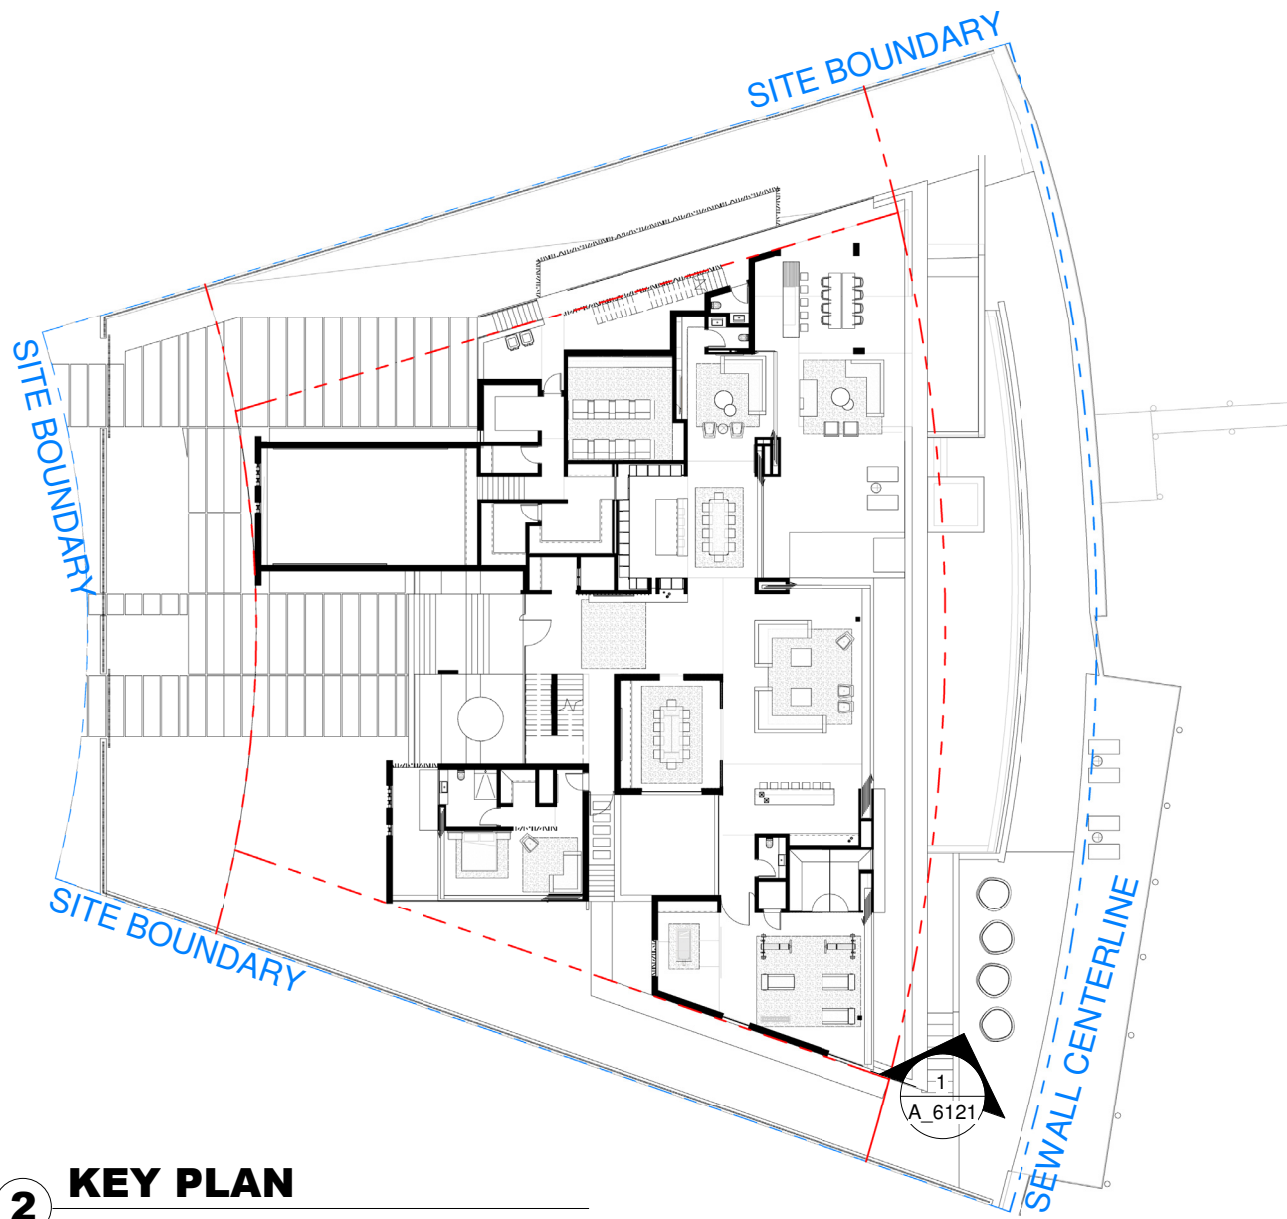

SECTION S-E ROOF

LEAD DESIGNER;
SAOTA
www.saota.com
info@saota.com

KRASNOFF RESIDENCE
425 & 435 EAST RIVO ALTO DR.
MIAMI BEACH, FL 33139

CHOEFF LEVY FISCHEMAN
ARCHITECTURE + DESIGN
8425 Biscayne Blvd. suite 201
Miami, Florida 33138
www.clarchitects.com
(t) 305.434.8338
(f) 305.892.5292

Raphael Levy
Registered Architect
AR0094779
AA26003009


comm no.
1937

date:
10/29/2019


revised:

sheet no.

A-4.3

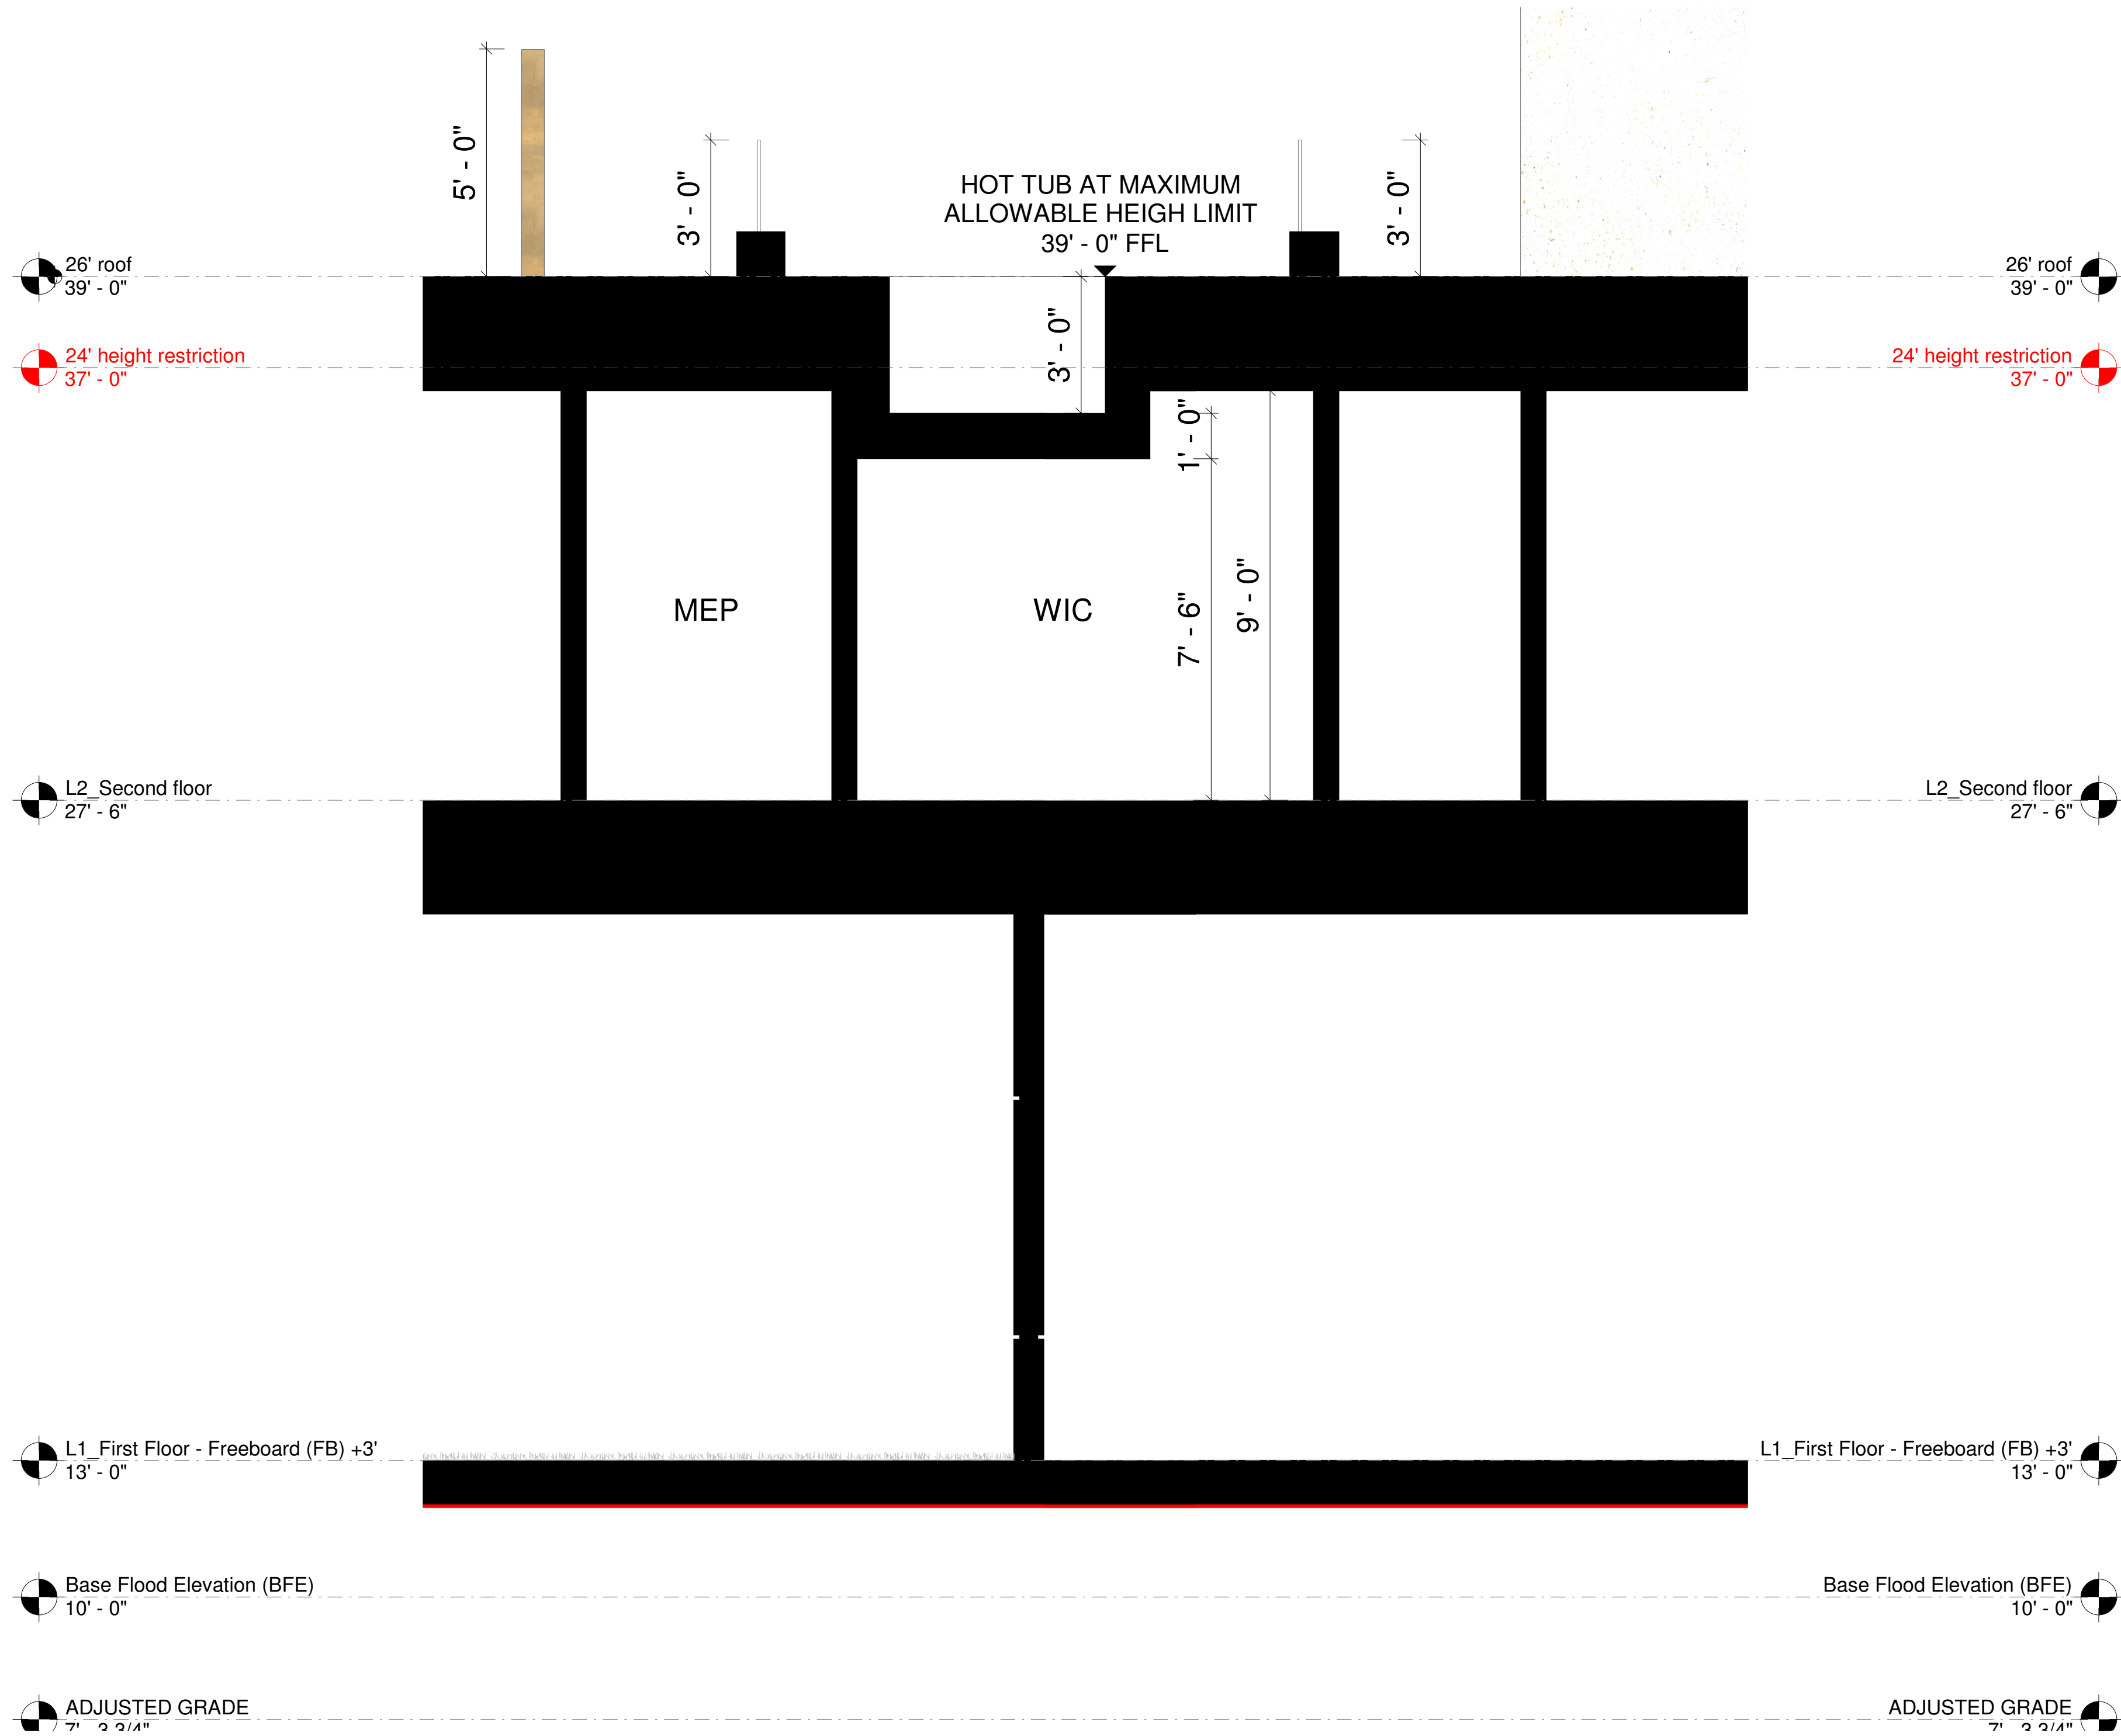

3 KEY PLAN
3/64" = 1'-0"

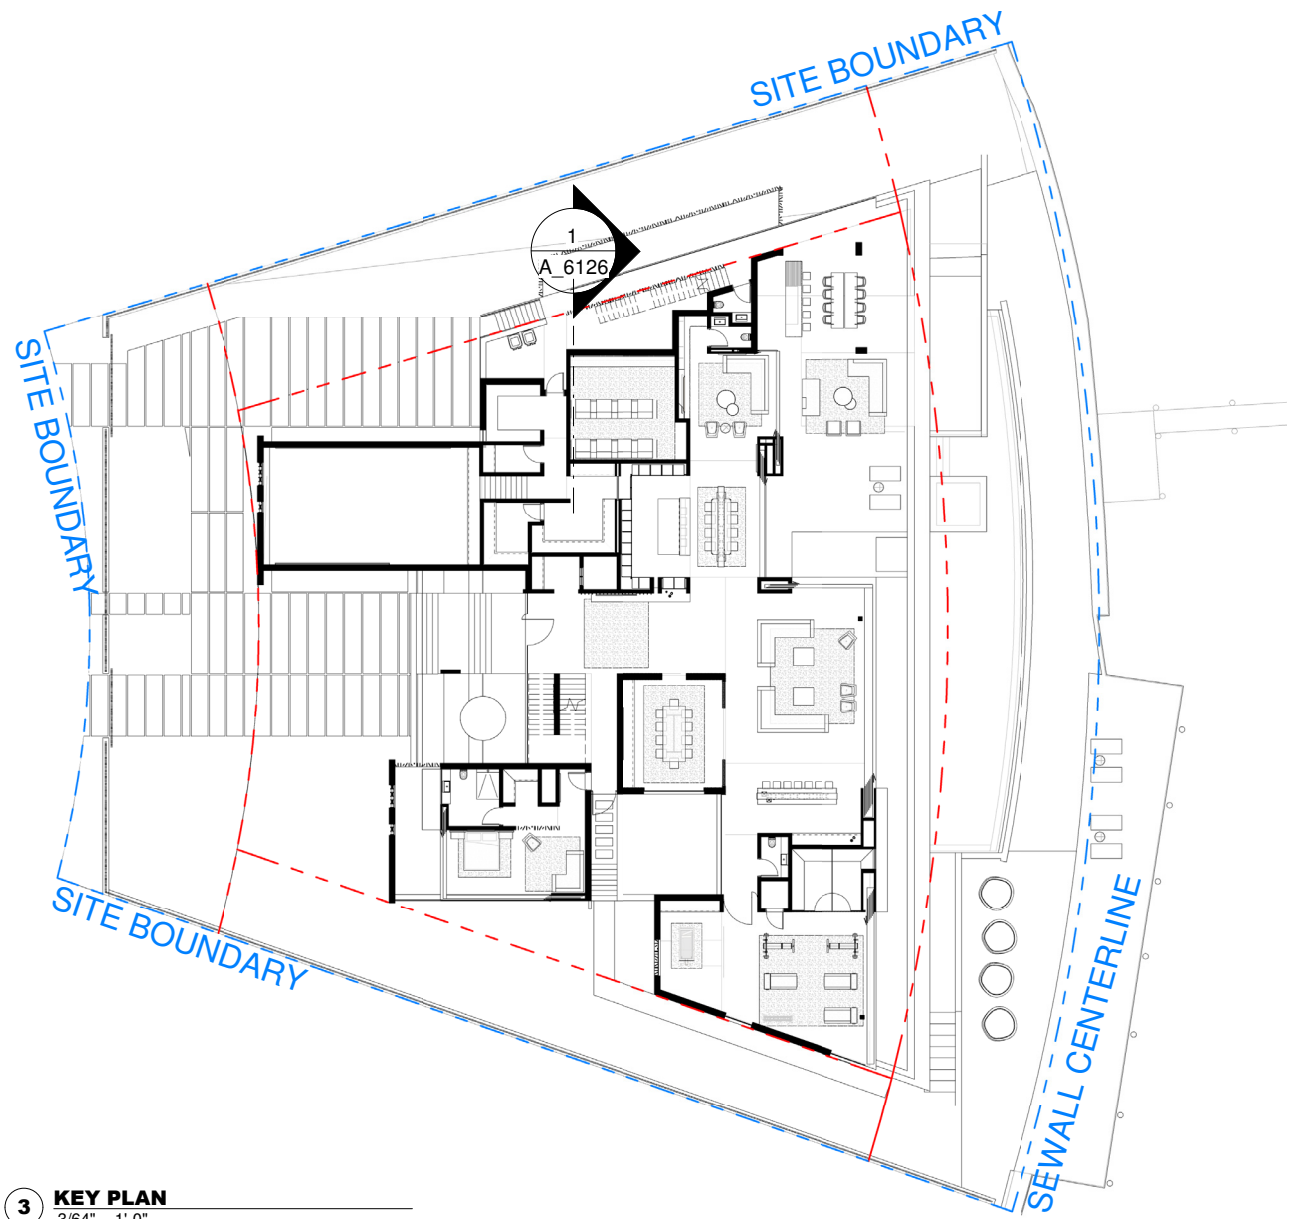

SECTION HOT TUB

sheet no.

A-4.4

FEBRUARY 04, 2020 AGENDA

LEAD DESIGNER:
SAOTA
www.saota.com
info@saota.com

KRASNOFF RESIDENCE
425 & 435 EAST RIVO ALTO DR.
MIAMI BEACH, FL 33139

Raphael Levy
Registered Architect
AR0094779
AA26003009

comm no.
1937

date:
10/29/2019


revised:

sheet no.

A-4.4

FEBRUARY 04, 2020 AGENDA

CHOEFF LEVY FISCHEMAN
ARCHITECTURE + DESIGN
8425 Biscayne Blvd. suite 201
Miami, Florida 33138
www.clarchitects.com
(t) 305.434.8338
(f) 305.892.5292

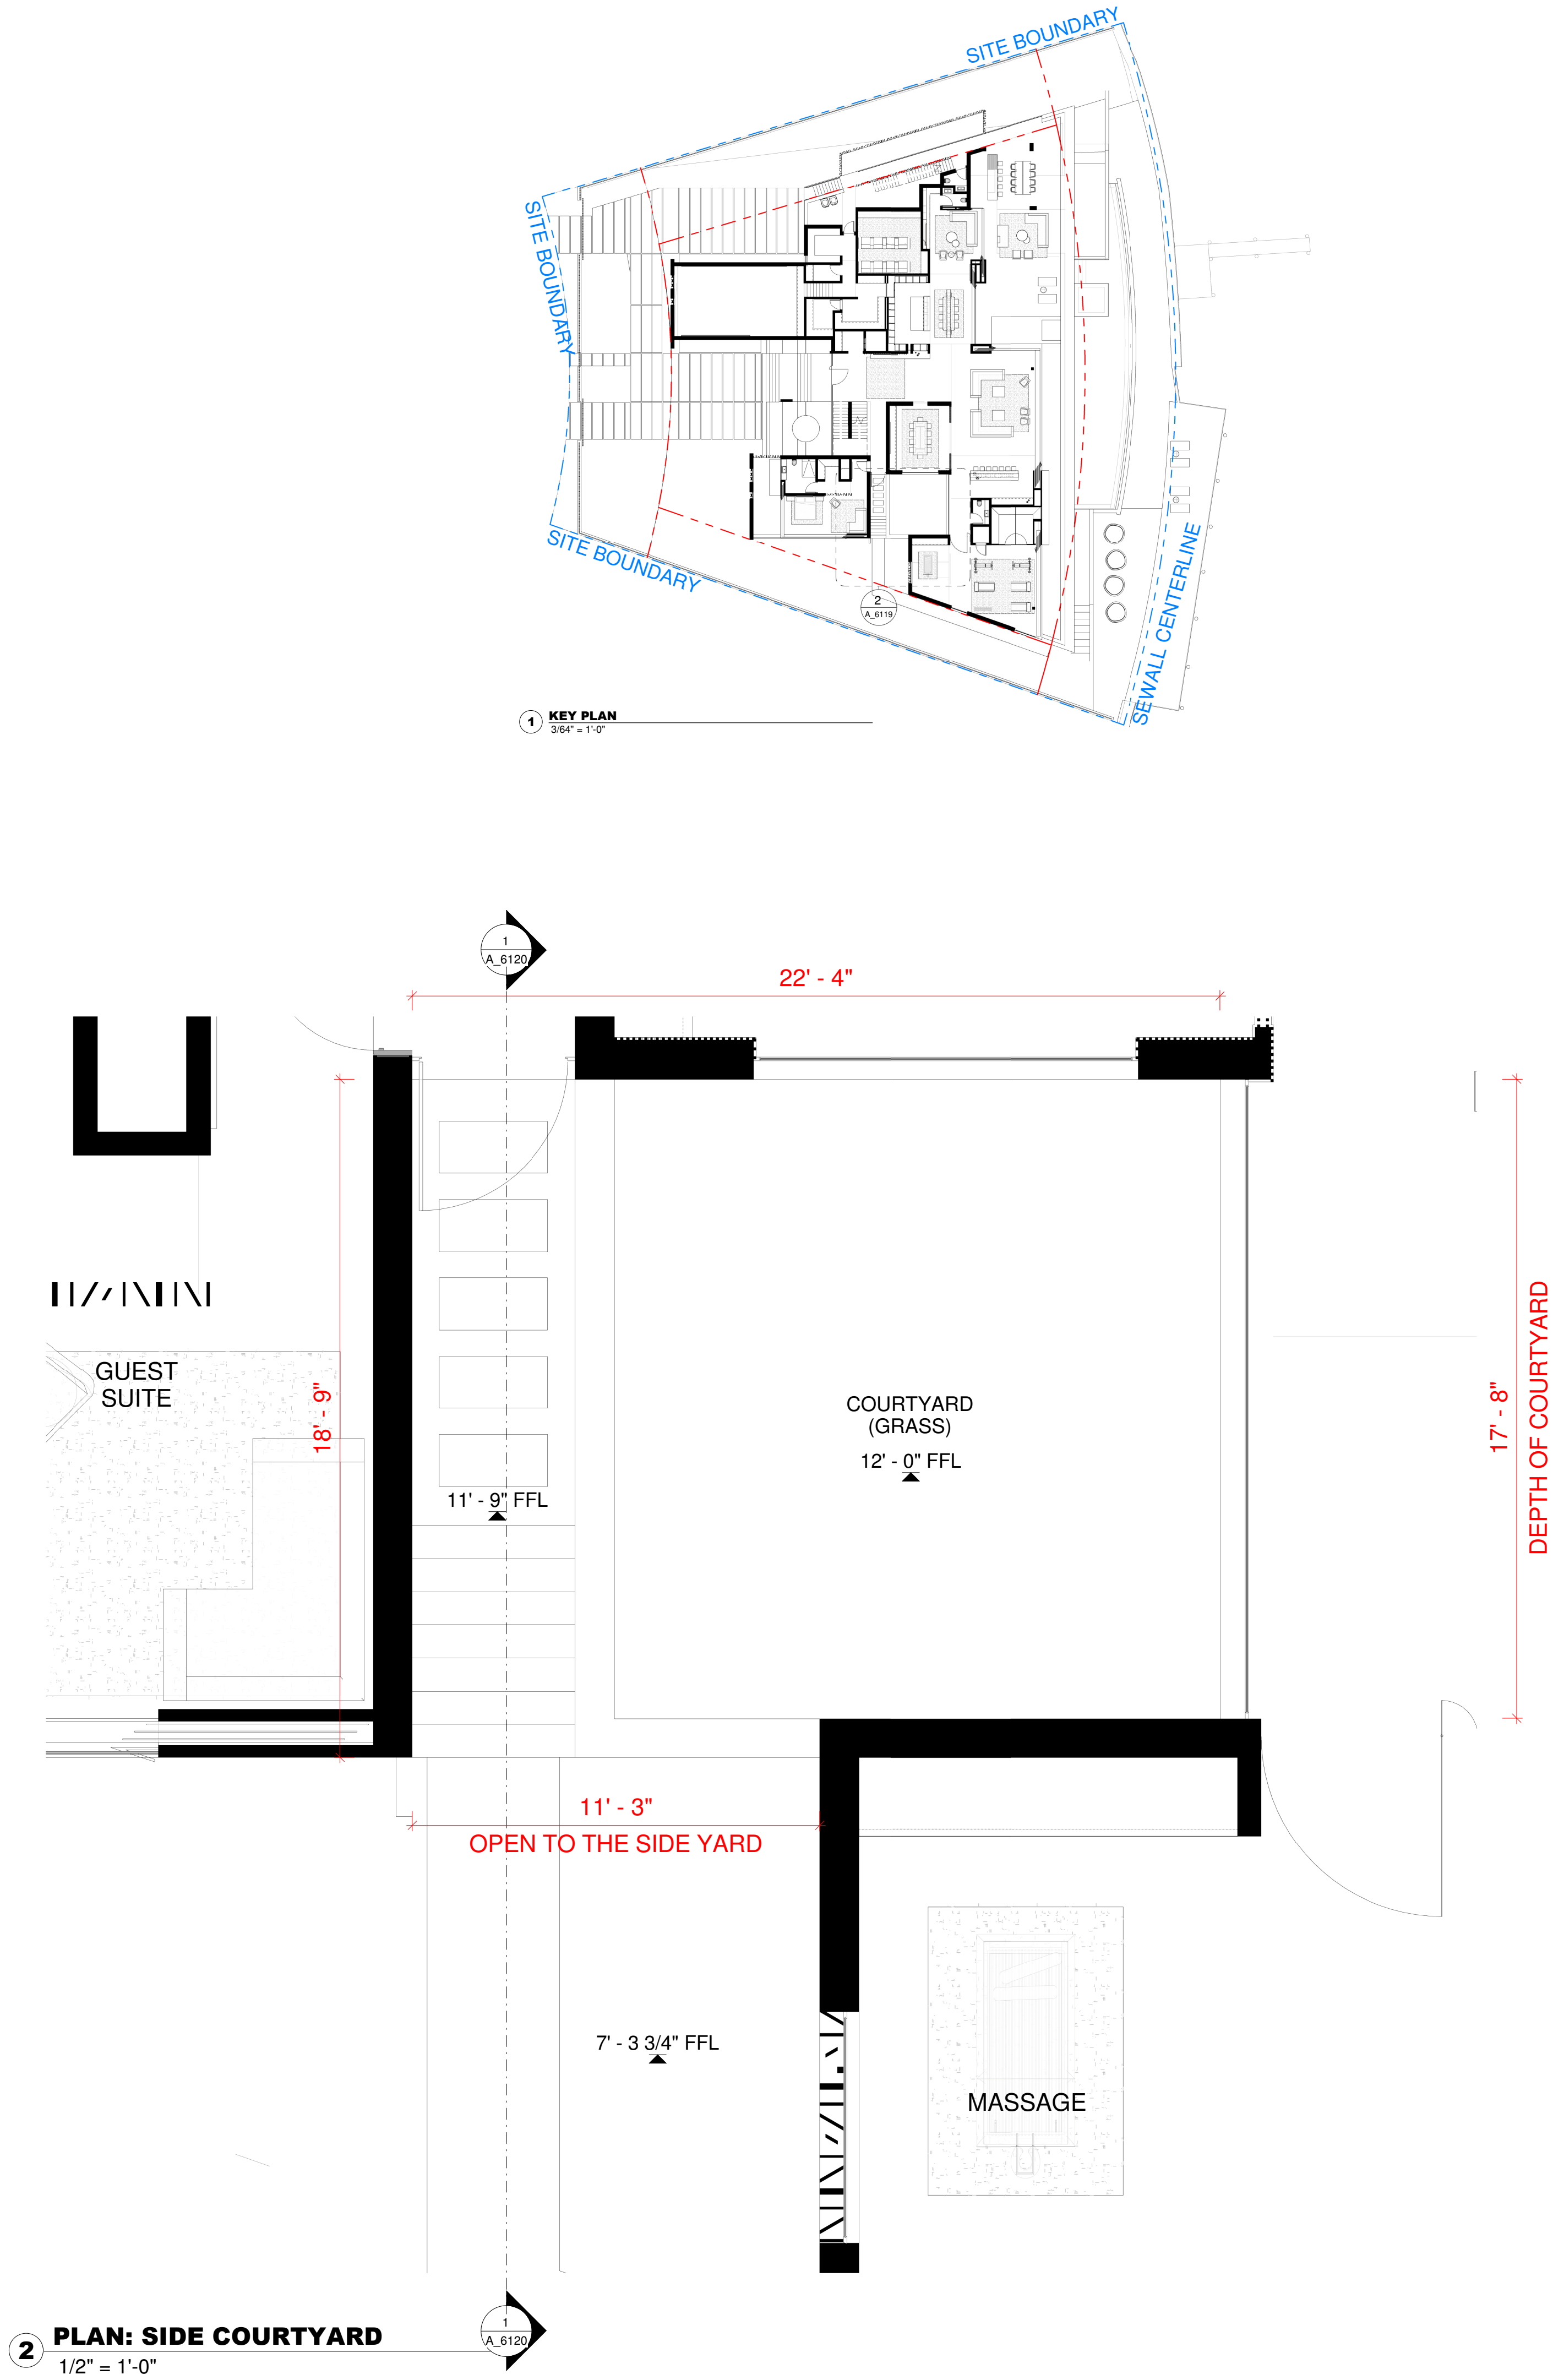

COURTYARD PLAN

sheet no.

A-4.5

Raphael Levy
Registered Architect
AR0094779
AA26003009

comm no.

1937

date:

10/29/2019

revised:

seal

KRASNOFF RESIDENCE
425 & 435 EAST RIVO ALTO DR.
MIAMI BEACH, FL 33139

LEAD DESIGNER:
SAOTA
www.saota.com
info@saota.com

CHOEFF LEVY FISCHMAN
ARCHITECTURE + DESIGN

8425 Biscayne Blvd. suite 201
Miami, Florida 33138

www.clarchitects.com

(t) 305.434.8338
(f) 305.892.5292



LEAD DESIGNER;

SAOTA
www.saota.com
info@saota.com

CHOEFF LEVY FISCHMAN
ARCHITECTURE + DESIGN
8425 Biscayne Blvd. suite 201
Miami, Florida 33138
www.clarchitects.com
(t) 305.434.8338
(f) 305.892.5292

KRASNOFF RESIDENCE
425 & 435 EAST RIVO ALTO DR.
MIAMI BEACH, FL 33139

seal

Raphael Levy
Registered Architect
AR0094779
AA26003009

comm no.
1937

date:
10/29/2019

revised:

FRONT RENDERING

sheet no.

A-5.1



LEAD DESIGNER;
SAOTA
www.saota.com
info@saota.com

CHOEFF LEVY FISCHMAN
ARCHITECTURE + DESIGN
8425 Biscayne Blvd. suite 201
Miami, Florida 33138
www.clarchitects.com
(t) 305.434.8338
(f) 305.892.5292

KRASNOFF RESIDENCE
425 & 435 EAST RIVO ALTO DR.
MIAMI BEACH, FL 33139

seal

Raphael Levy
Registered Architect
AR0094779
AA26003009

comm no.
1937

date:
10/29/2019

revised:

sheet no.

REAR RENDERING

A-5.2