



Attachment A  
VENETIAN CAUSEWAY  
EXISTING TYPICAL SECTIONS (N.T.S)

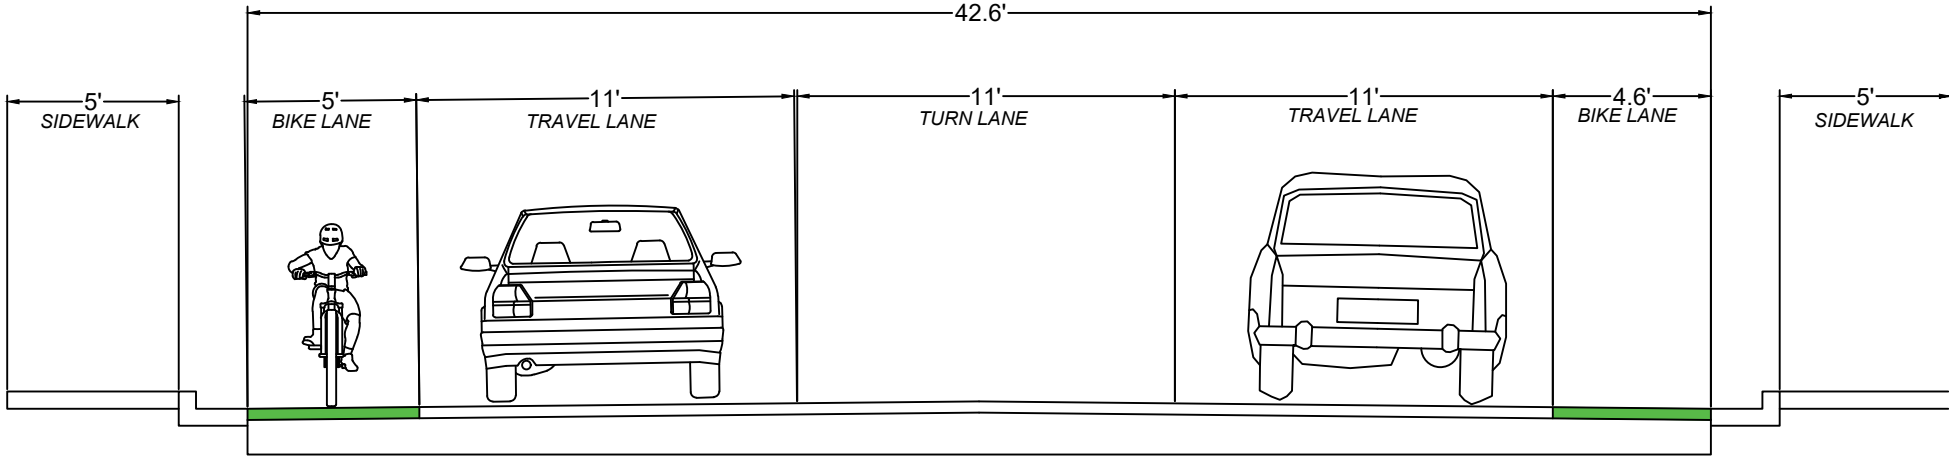

TYPICAL SECTION AT VENETIAN ISLANDS

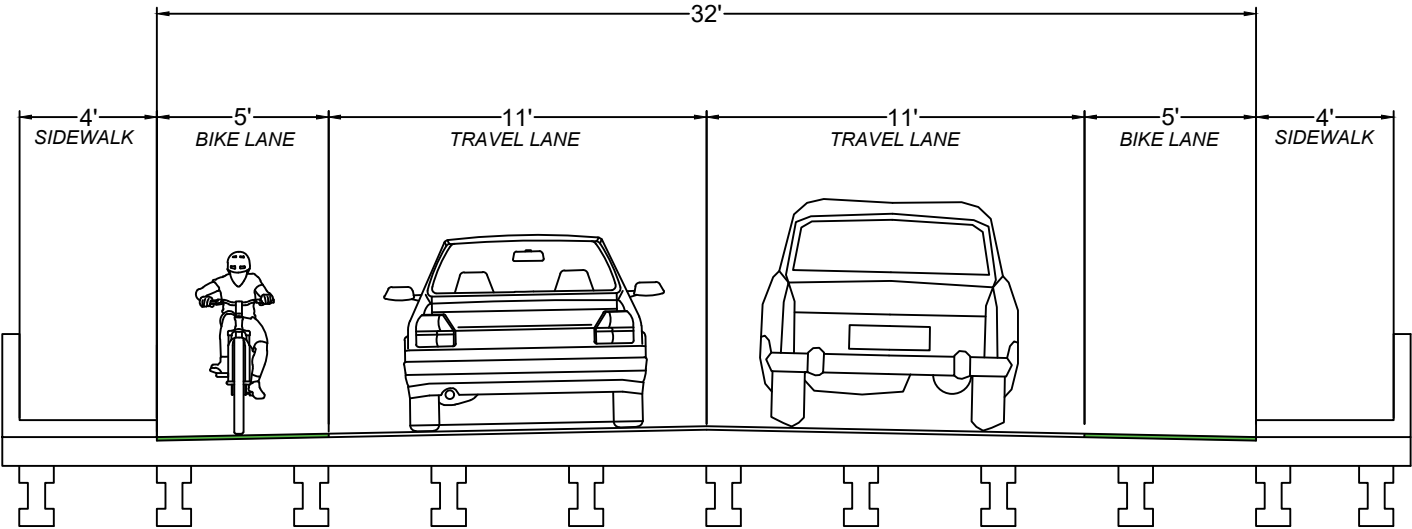

TYPICAL SECTION AT BRIDGES