



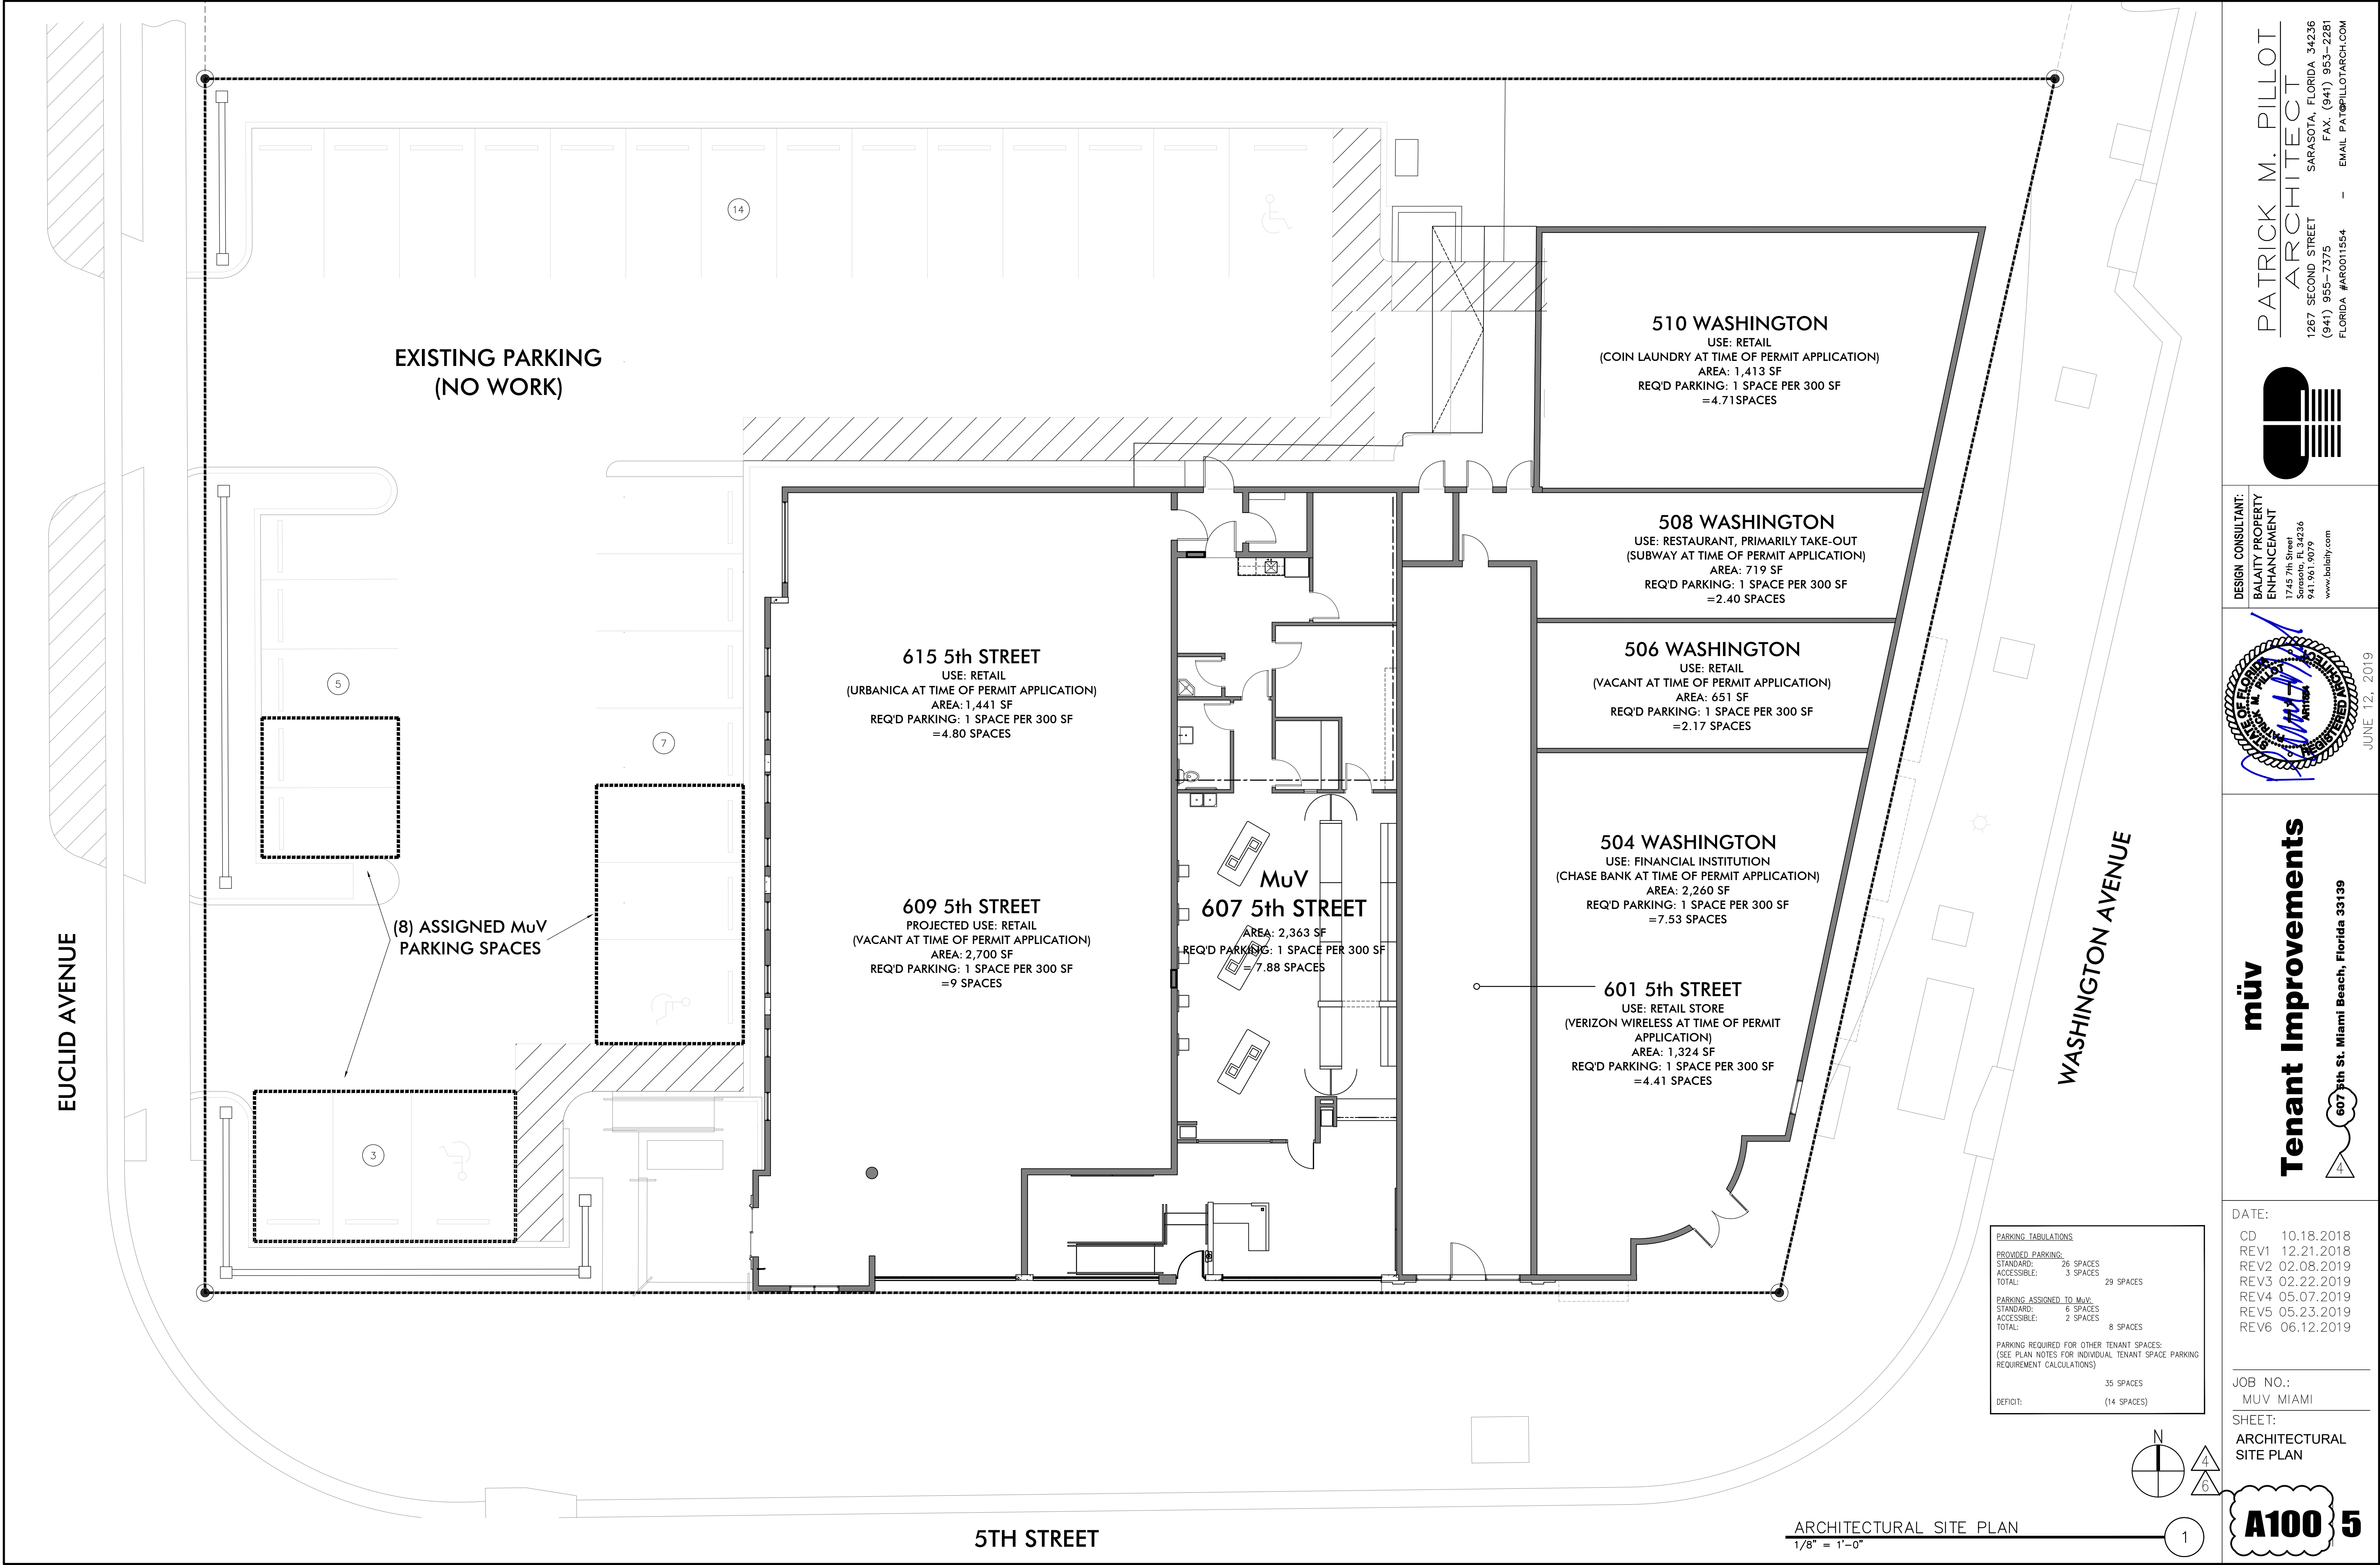

DESIGN CONSULTANT:
BALAITY PROPERTY
ENHANCEMENT
1745 7th Street
Sarasota, FL 34236
941.961.9079
www.balaity.com

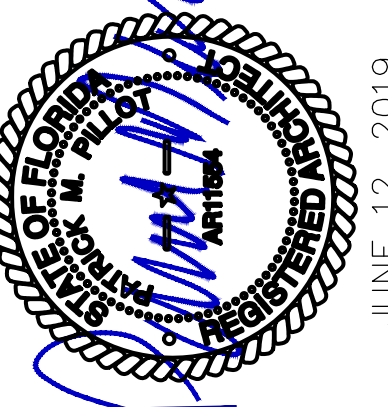

müv
Tenant Improvements
607 5th St. Miami Beach, Florida 33139

DATE:
CD 10.18.2018
REV1 12.21.2018
REV2 02.08.2019
REV3 02.22.2019
REV4 05.07.2019
REV5 05.23.2019
REV6 06.12.2019

JOB NO.:
MUVM MIAMI
SHEET:
ARCHITECTURAL
SITE PLAN

A100 5

PATRICK M. PILLOT
ARCHITECT
1267 SECOND STREET
SARASOTA, FLORIDA 34236
(941) 955-7375 FAX (941) 953-2281
FLORIDA #AR001554 EMAIL PAT@PILLOTARCH.COM