



**MT1**  
ALUMINUM- BRONZE FINISH

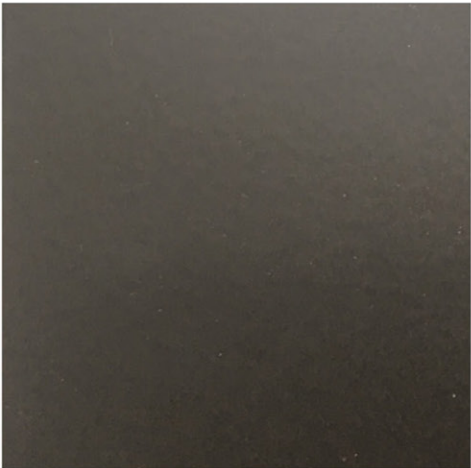


**WD1**  
ALUMINUM PANEL CLADDING- WOOD  
FINISH



**AL1**  
ALUMINUM PERFORATED METAL MESH

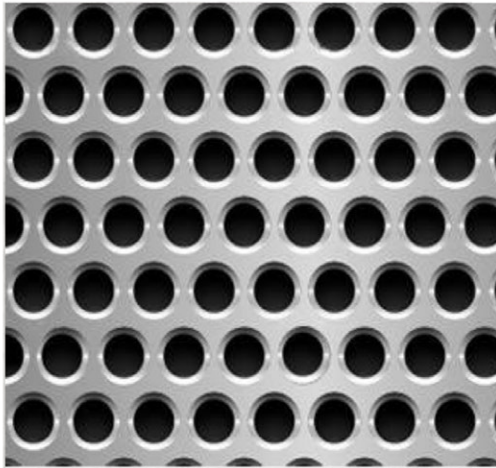


**GL1**  
CLEAR GLAZING

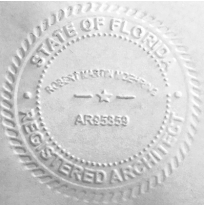


This item has been electronically signed and sealed by Robert Moehring using a Digital Signature and date. Printed copies of this document are not considered signed and sealed and the signature must be verified on any electronic copies.


Robert M  
Moehring  
2020.04.06  
19:37:36 -05'00'

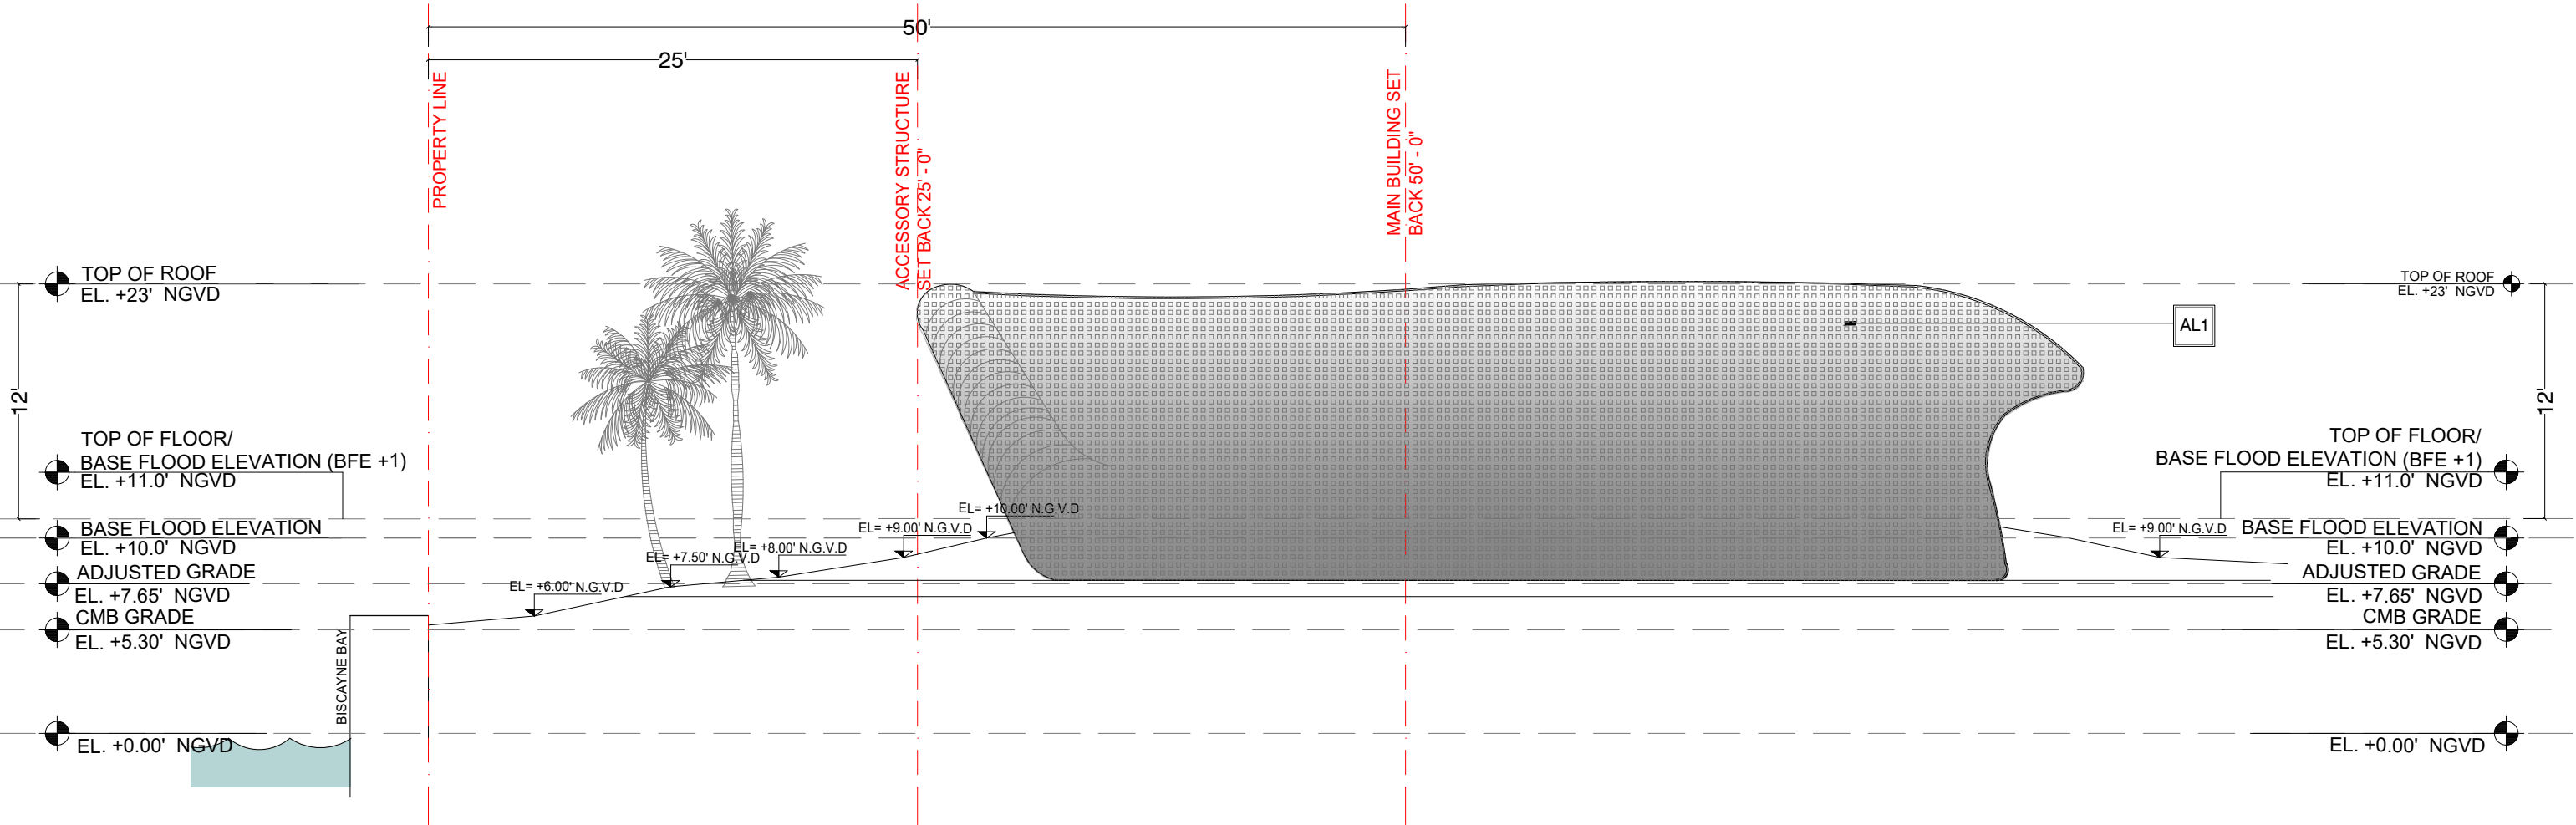

1 NORTH ELEVATION

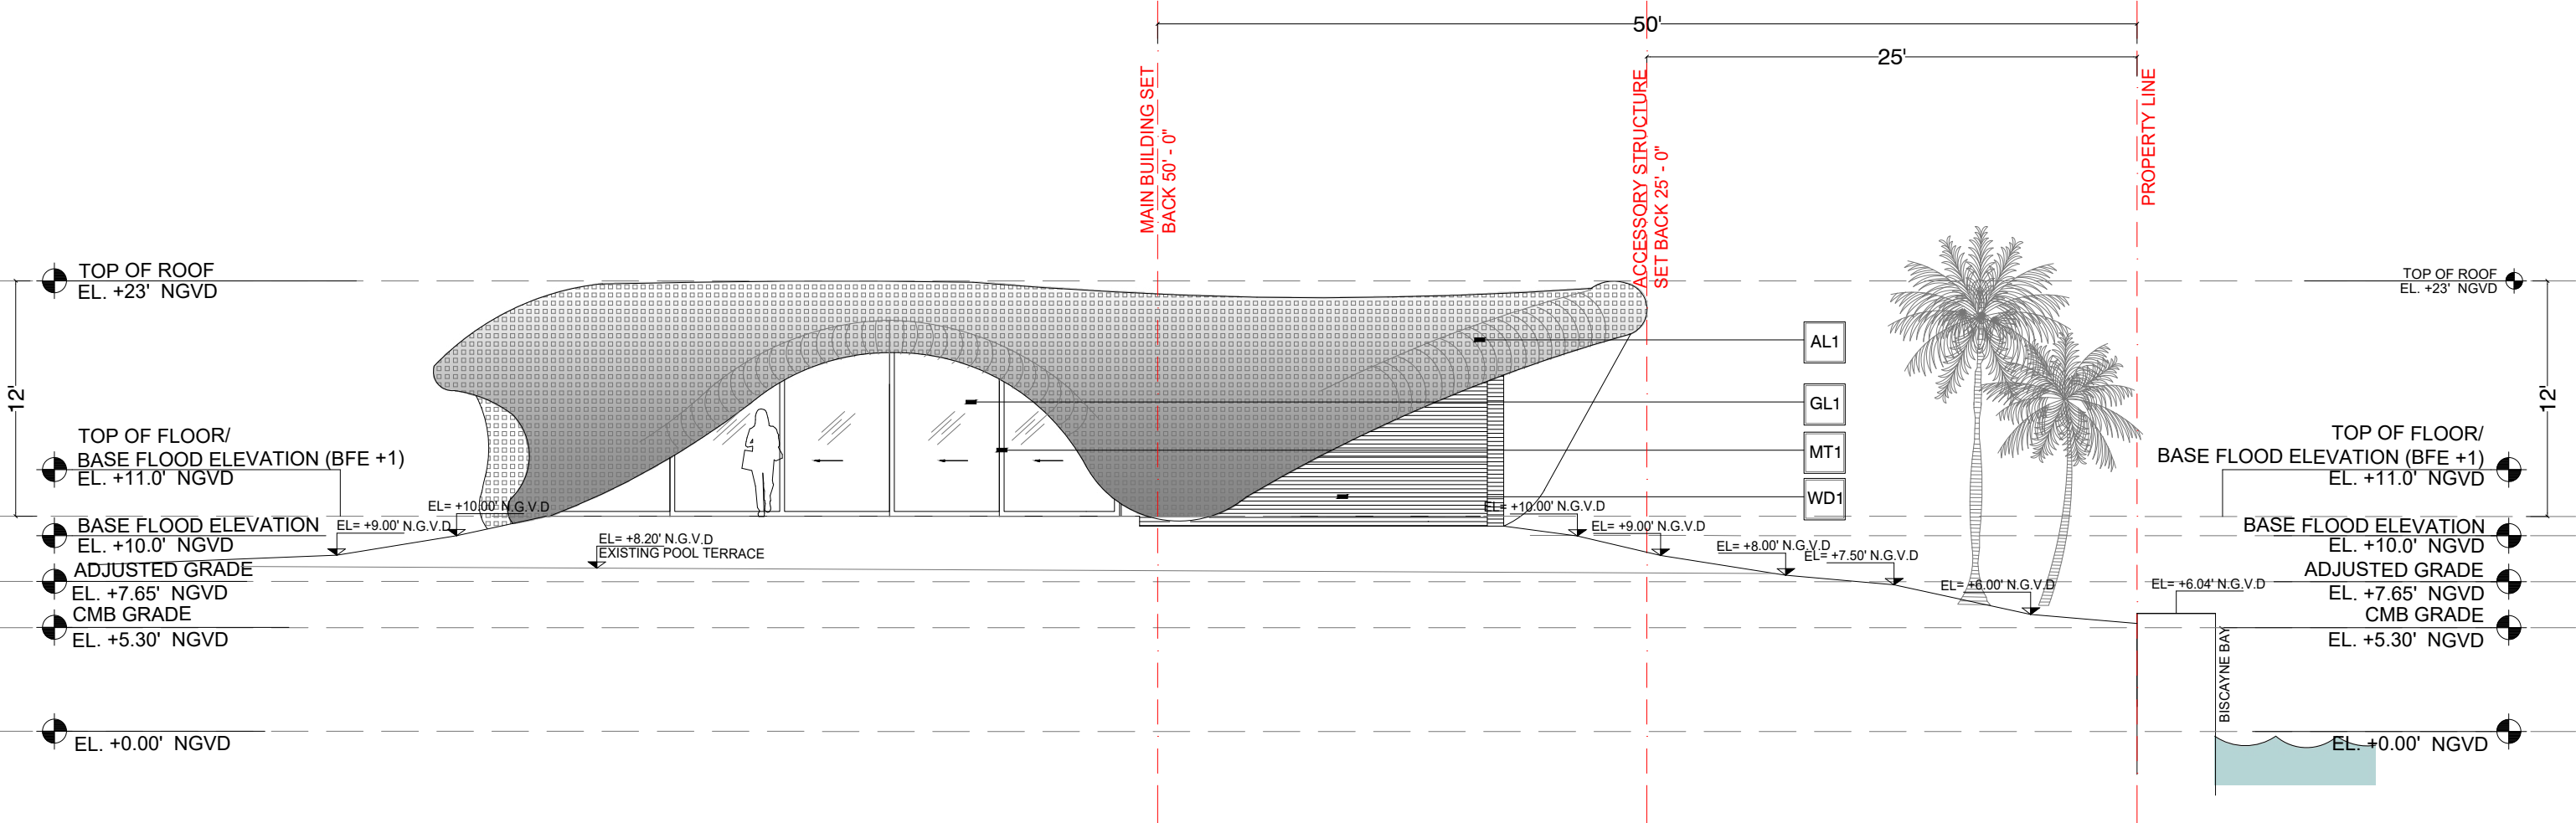


1 SOUTH ELEVATION

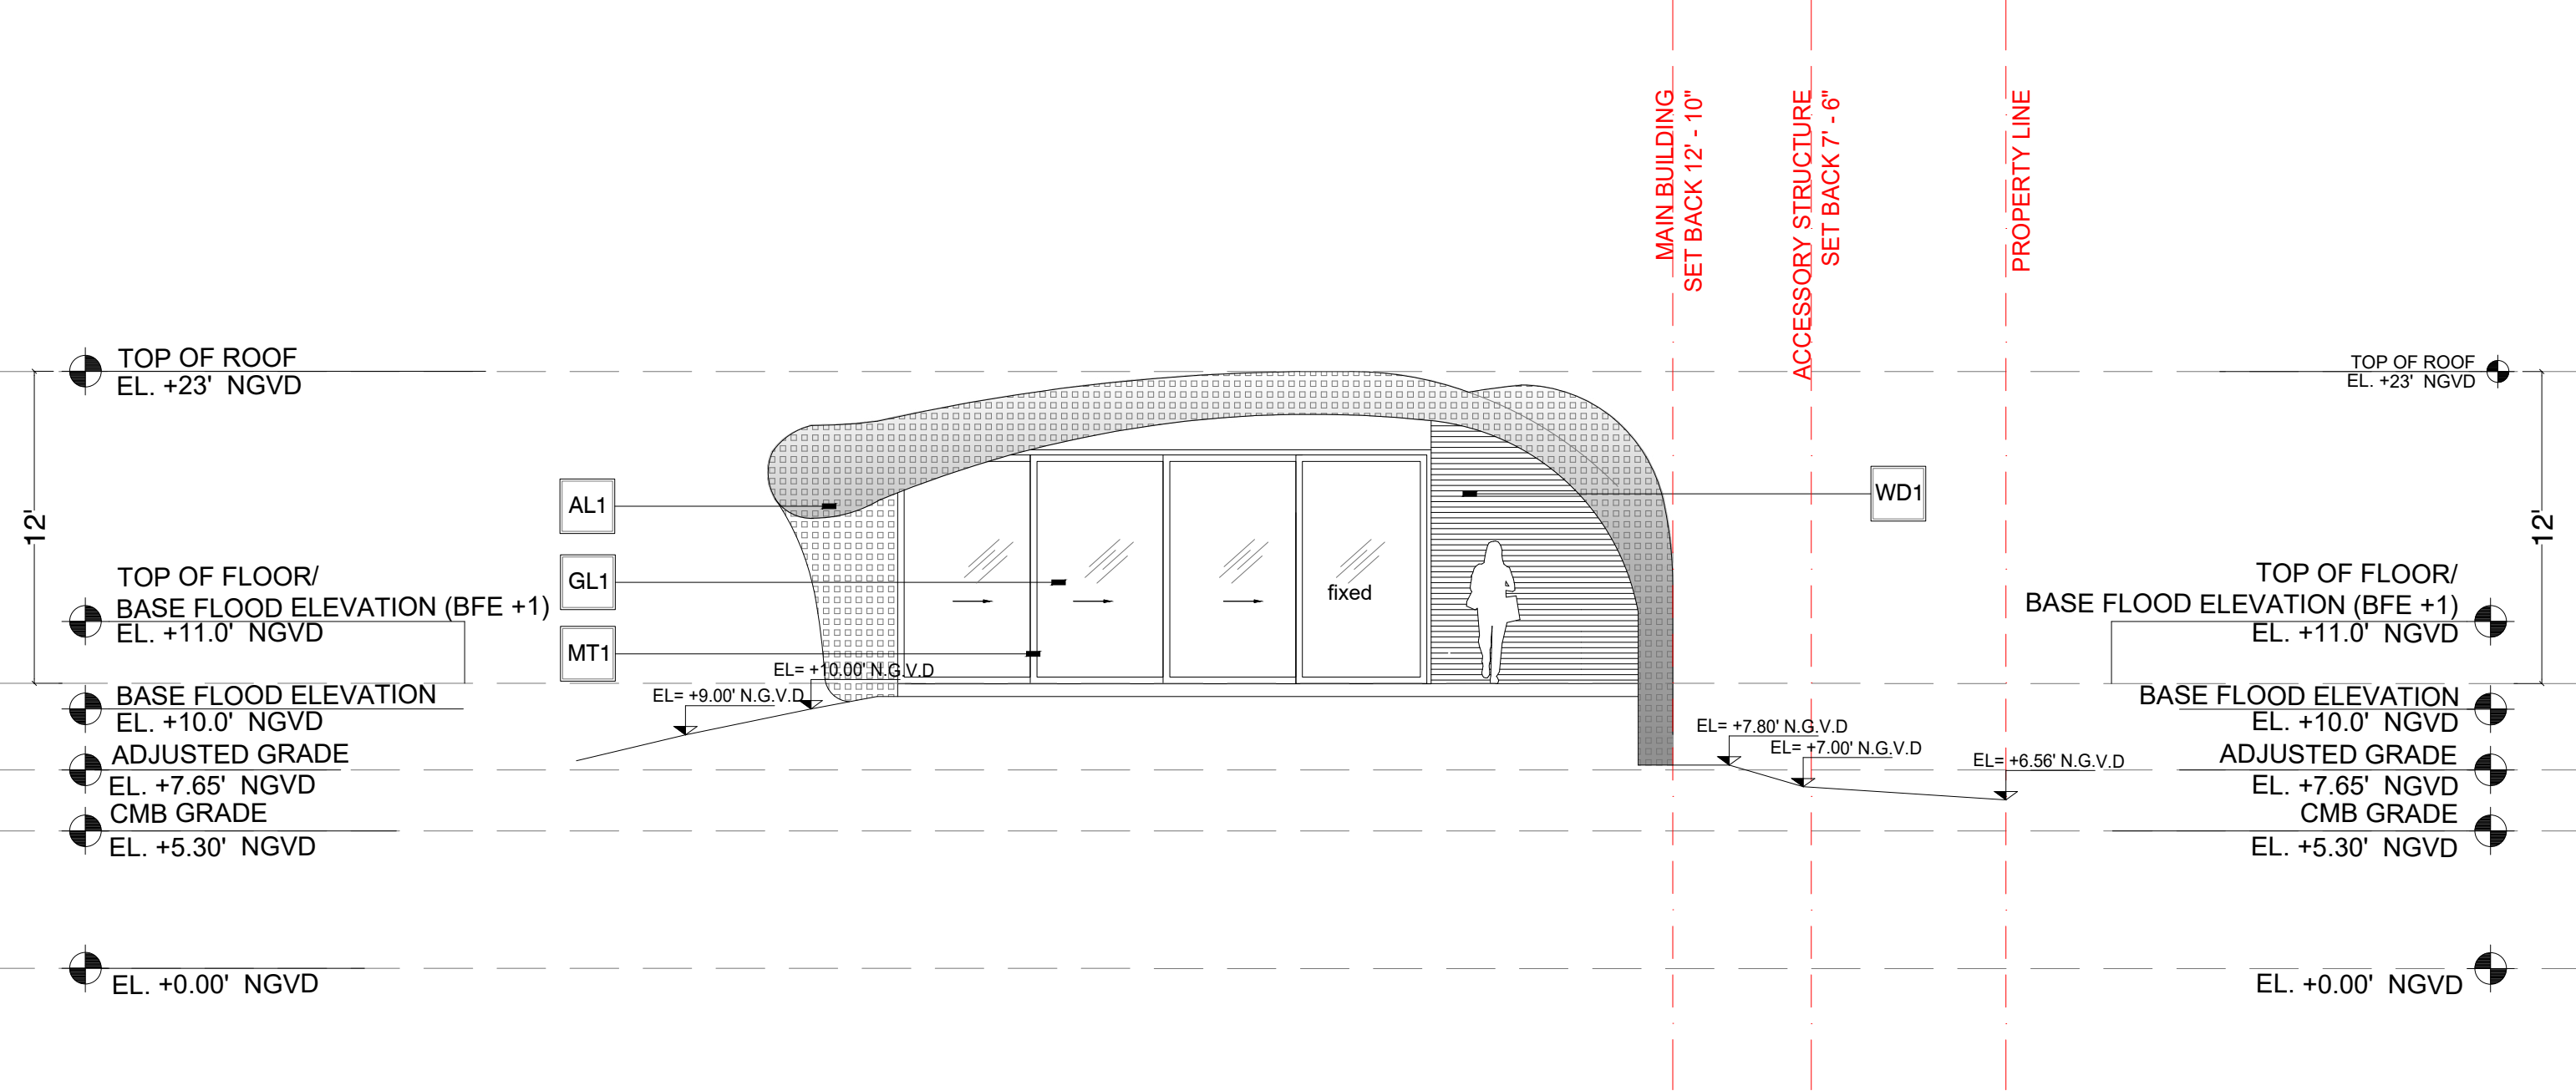


1 EAST ELEVATION



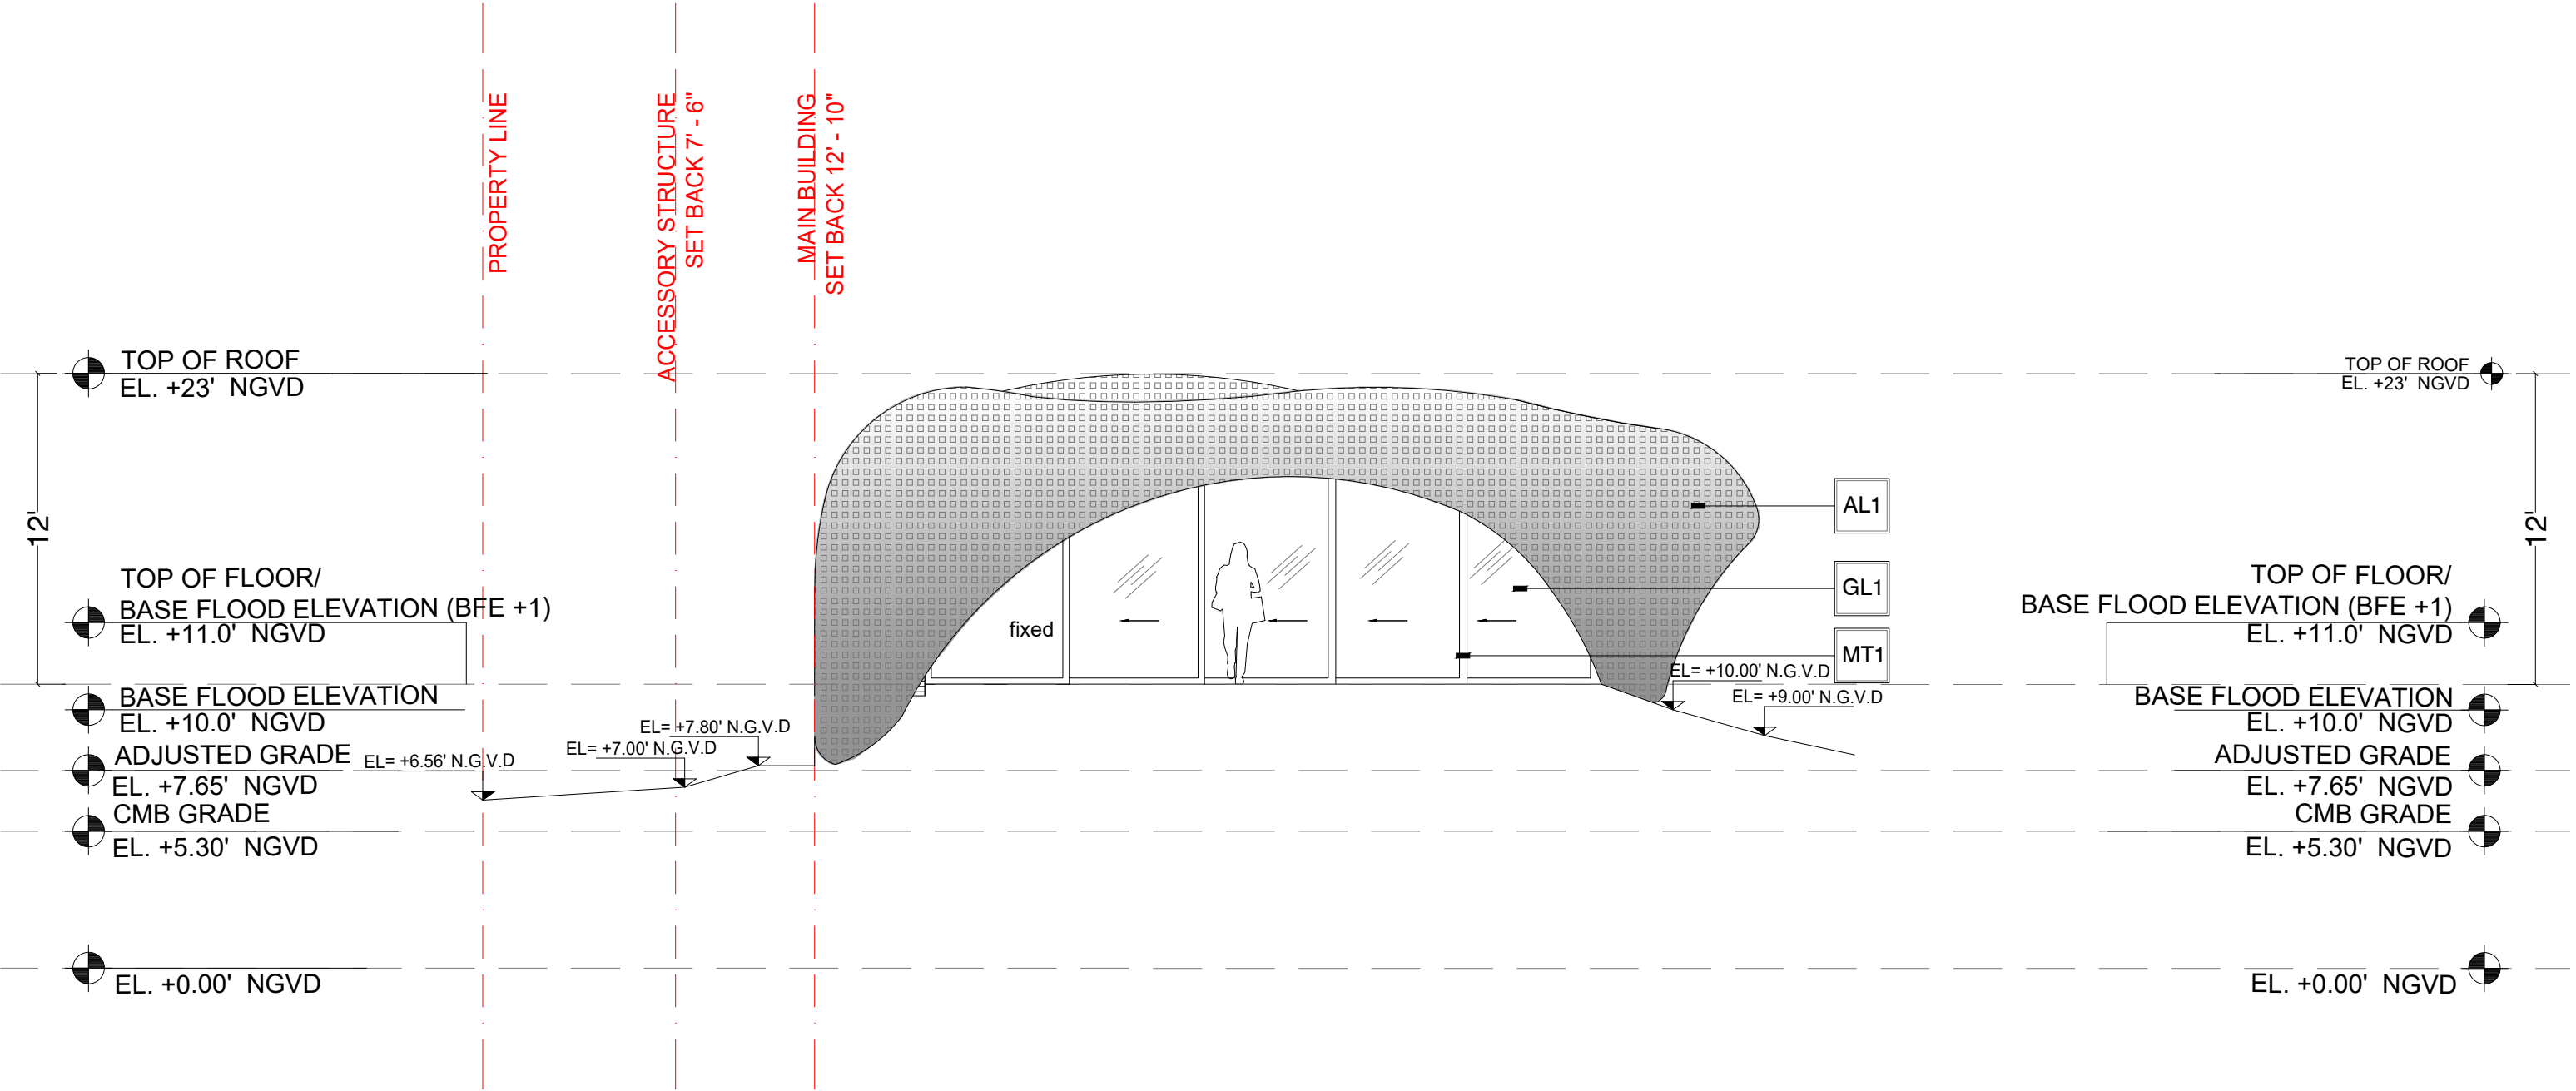


1

WEST ELEVATION

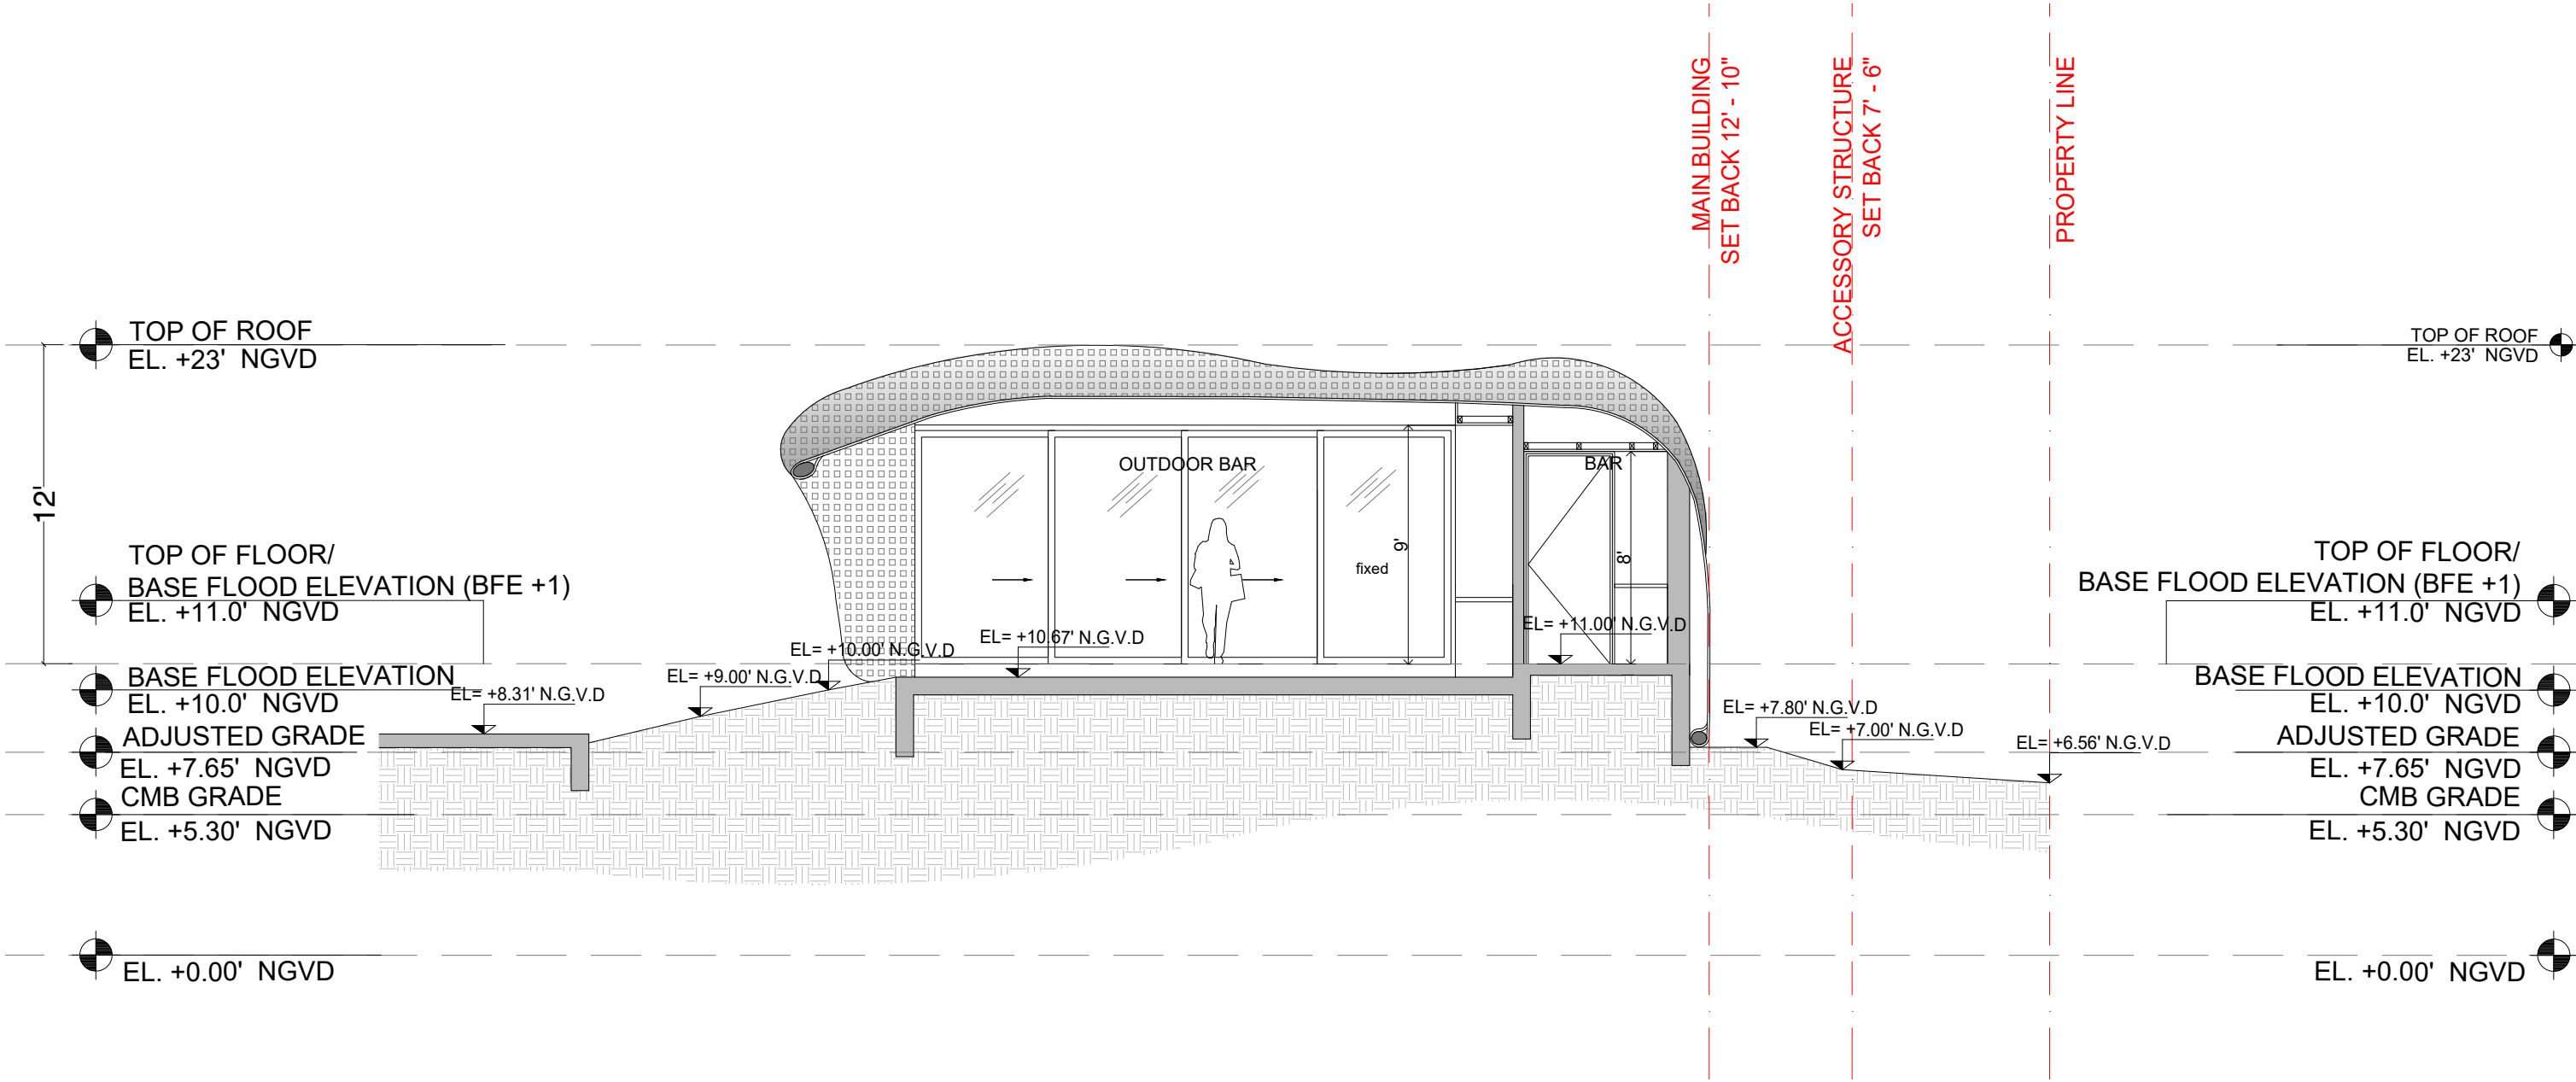


1 SECTION

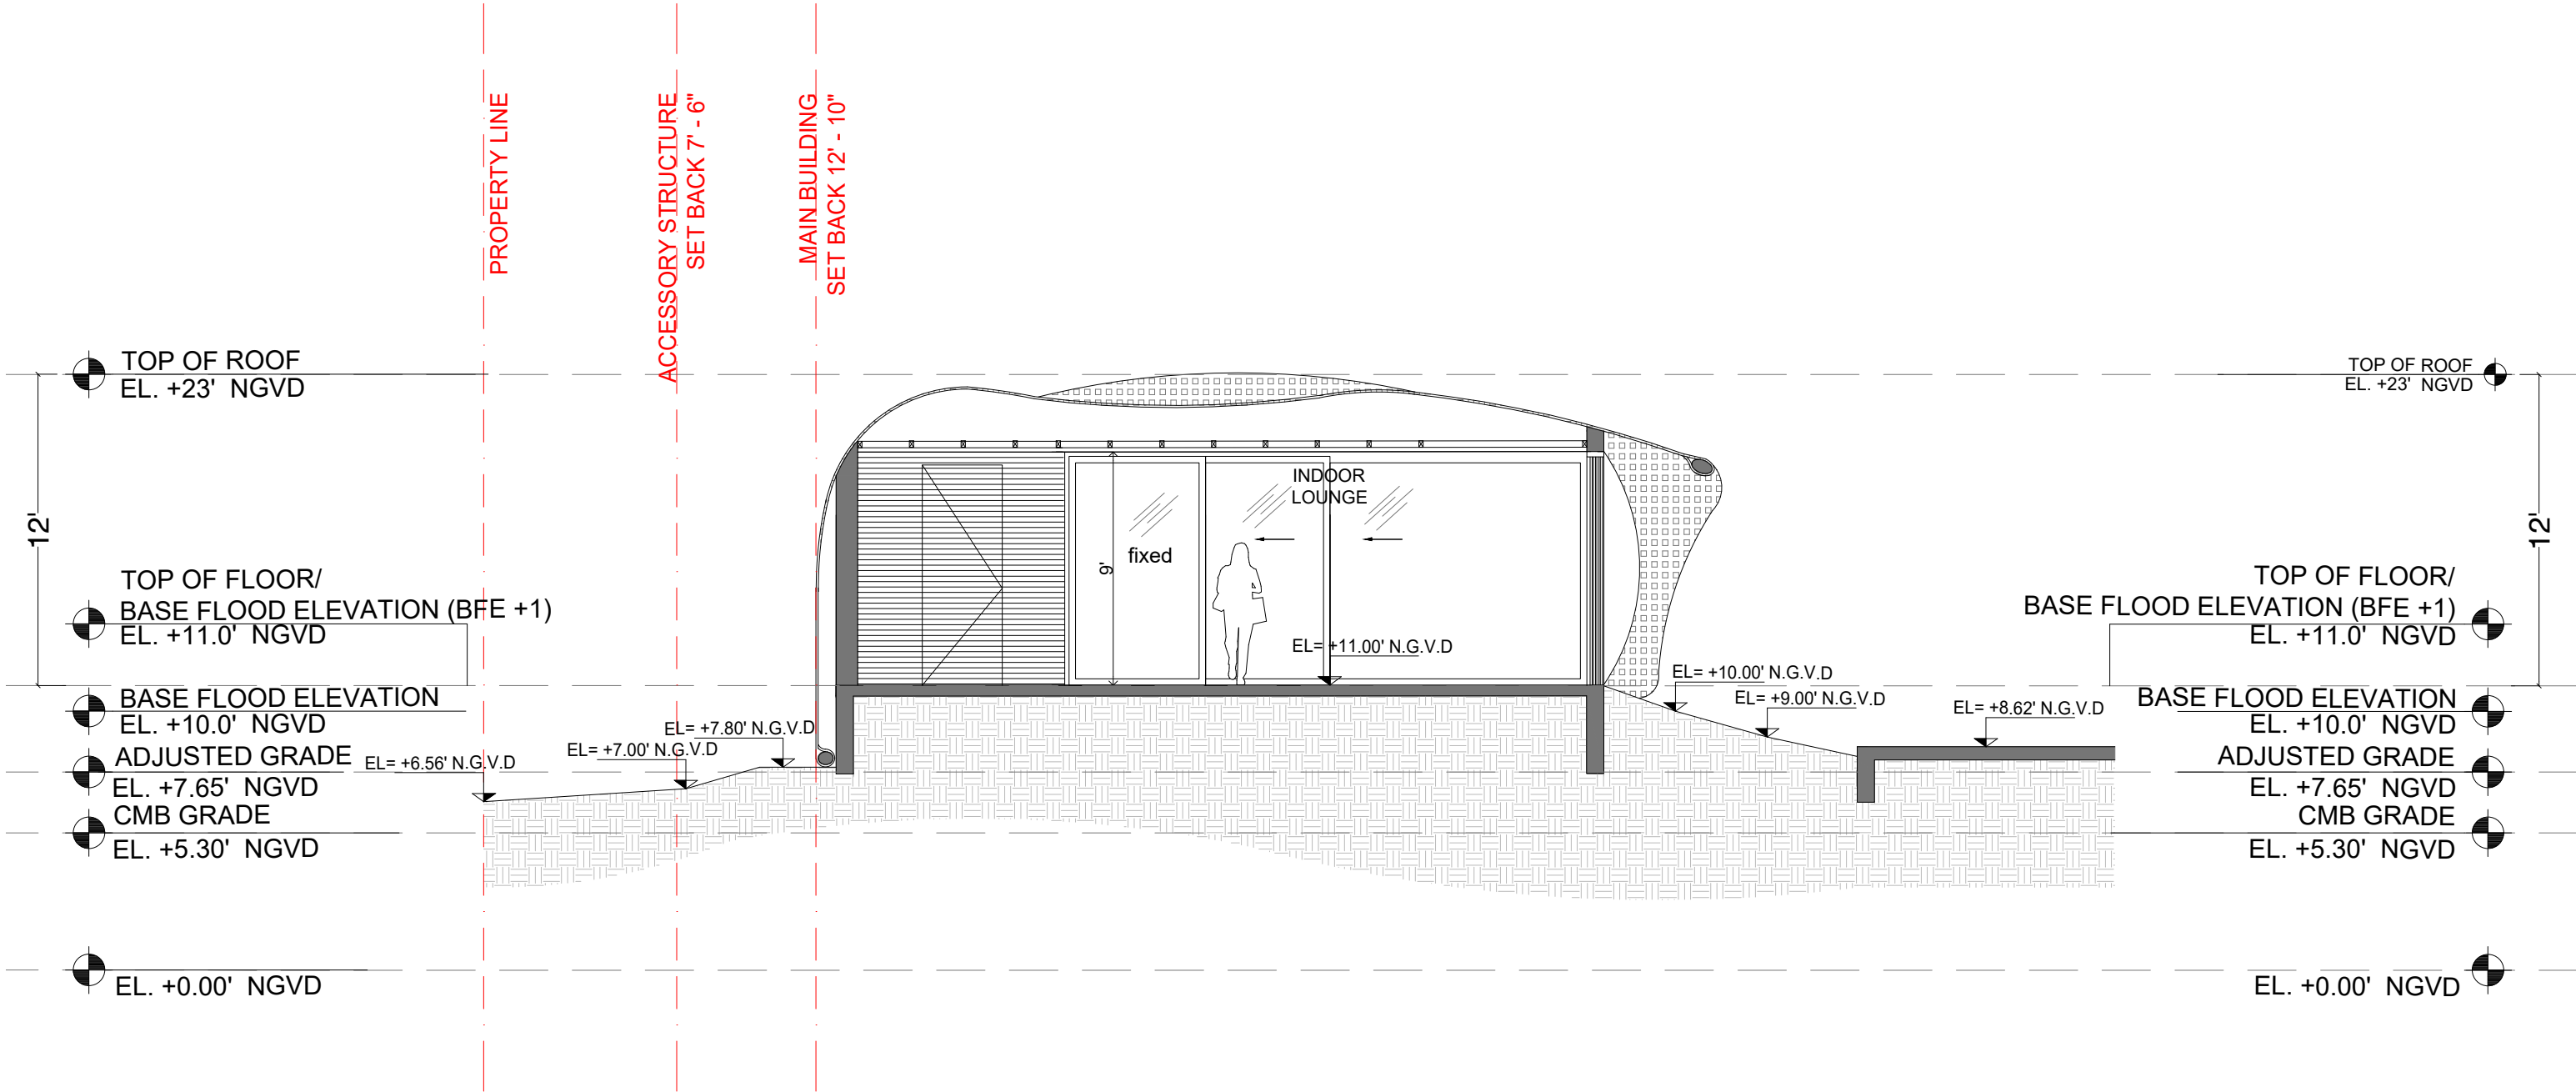


1

SECTION

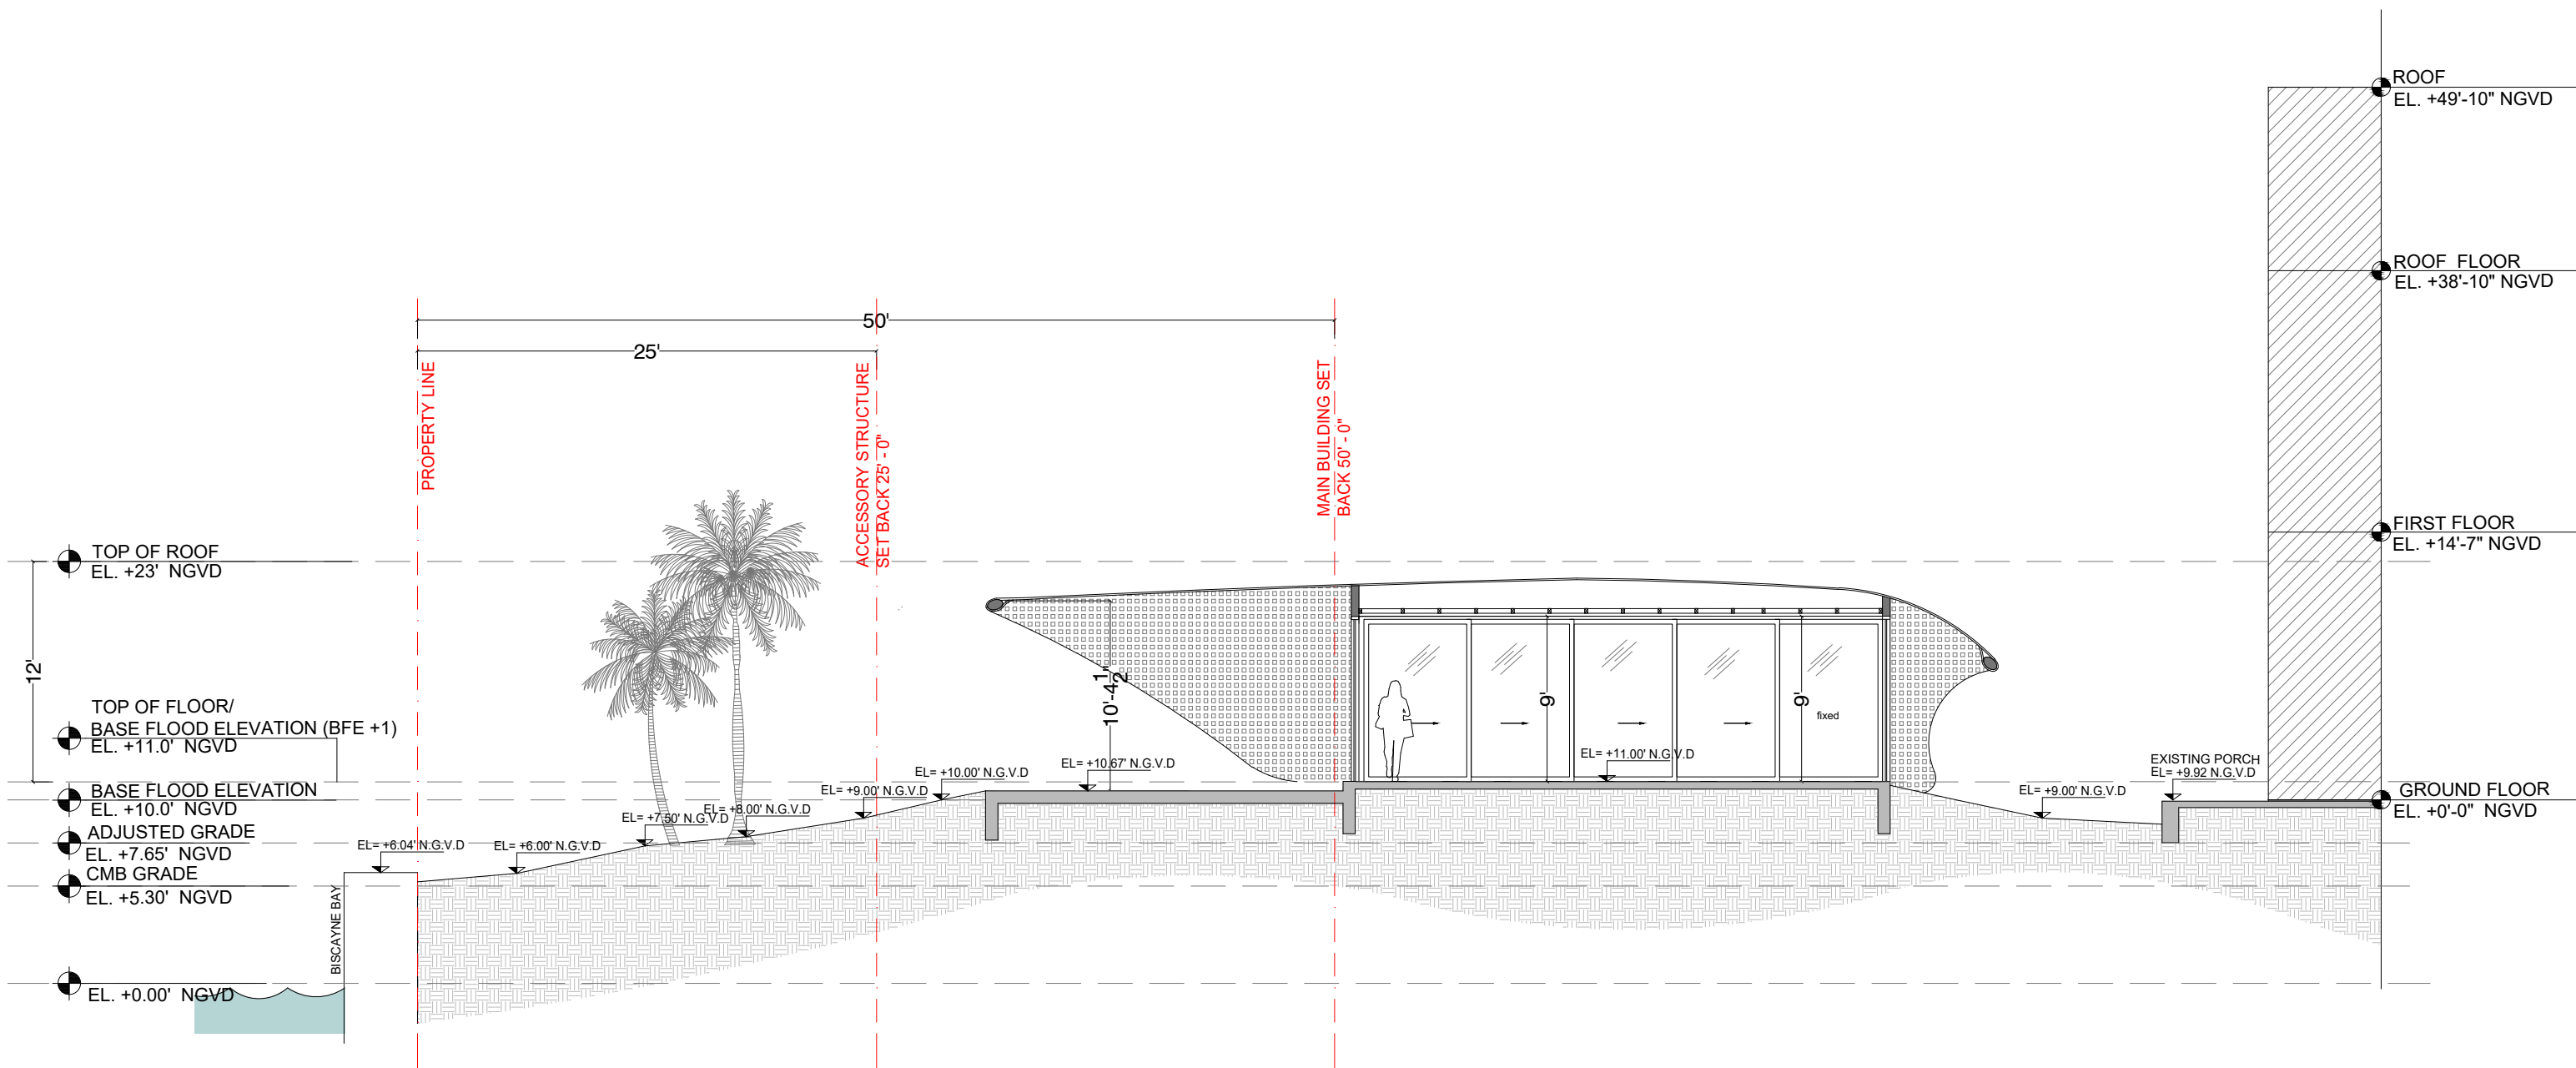


1 SECTION

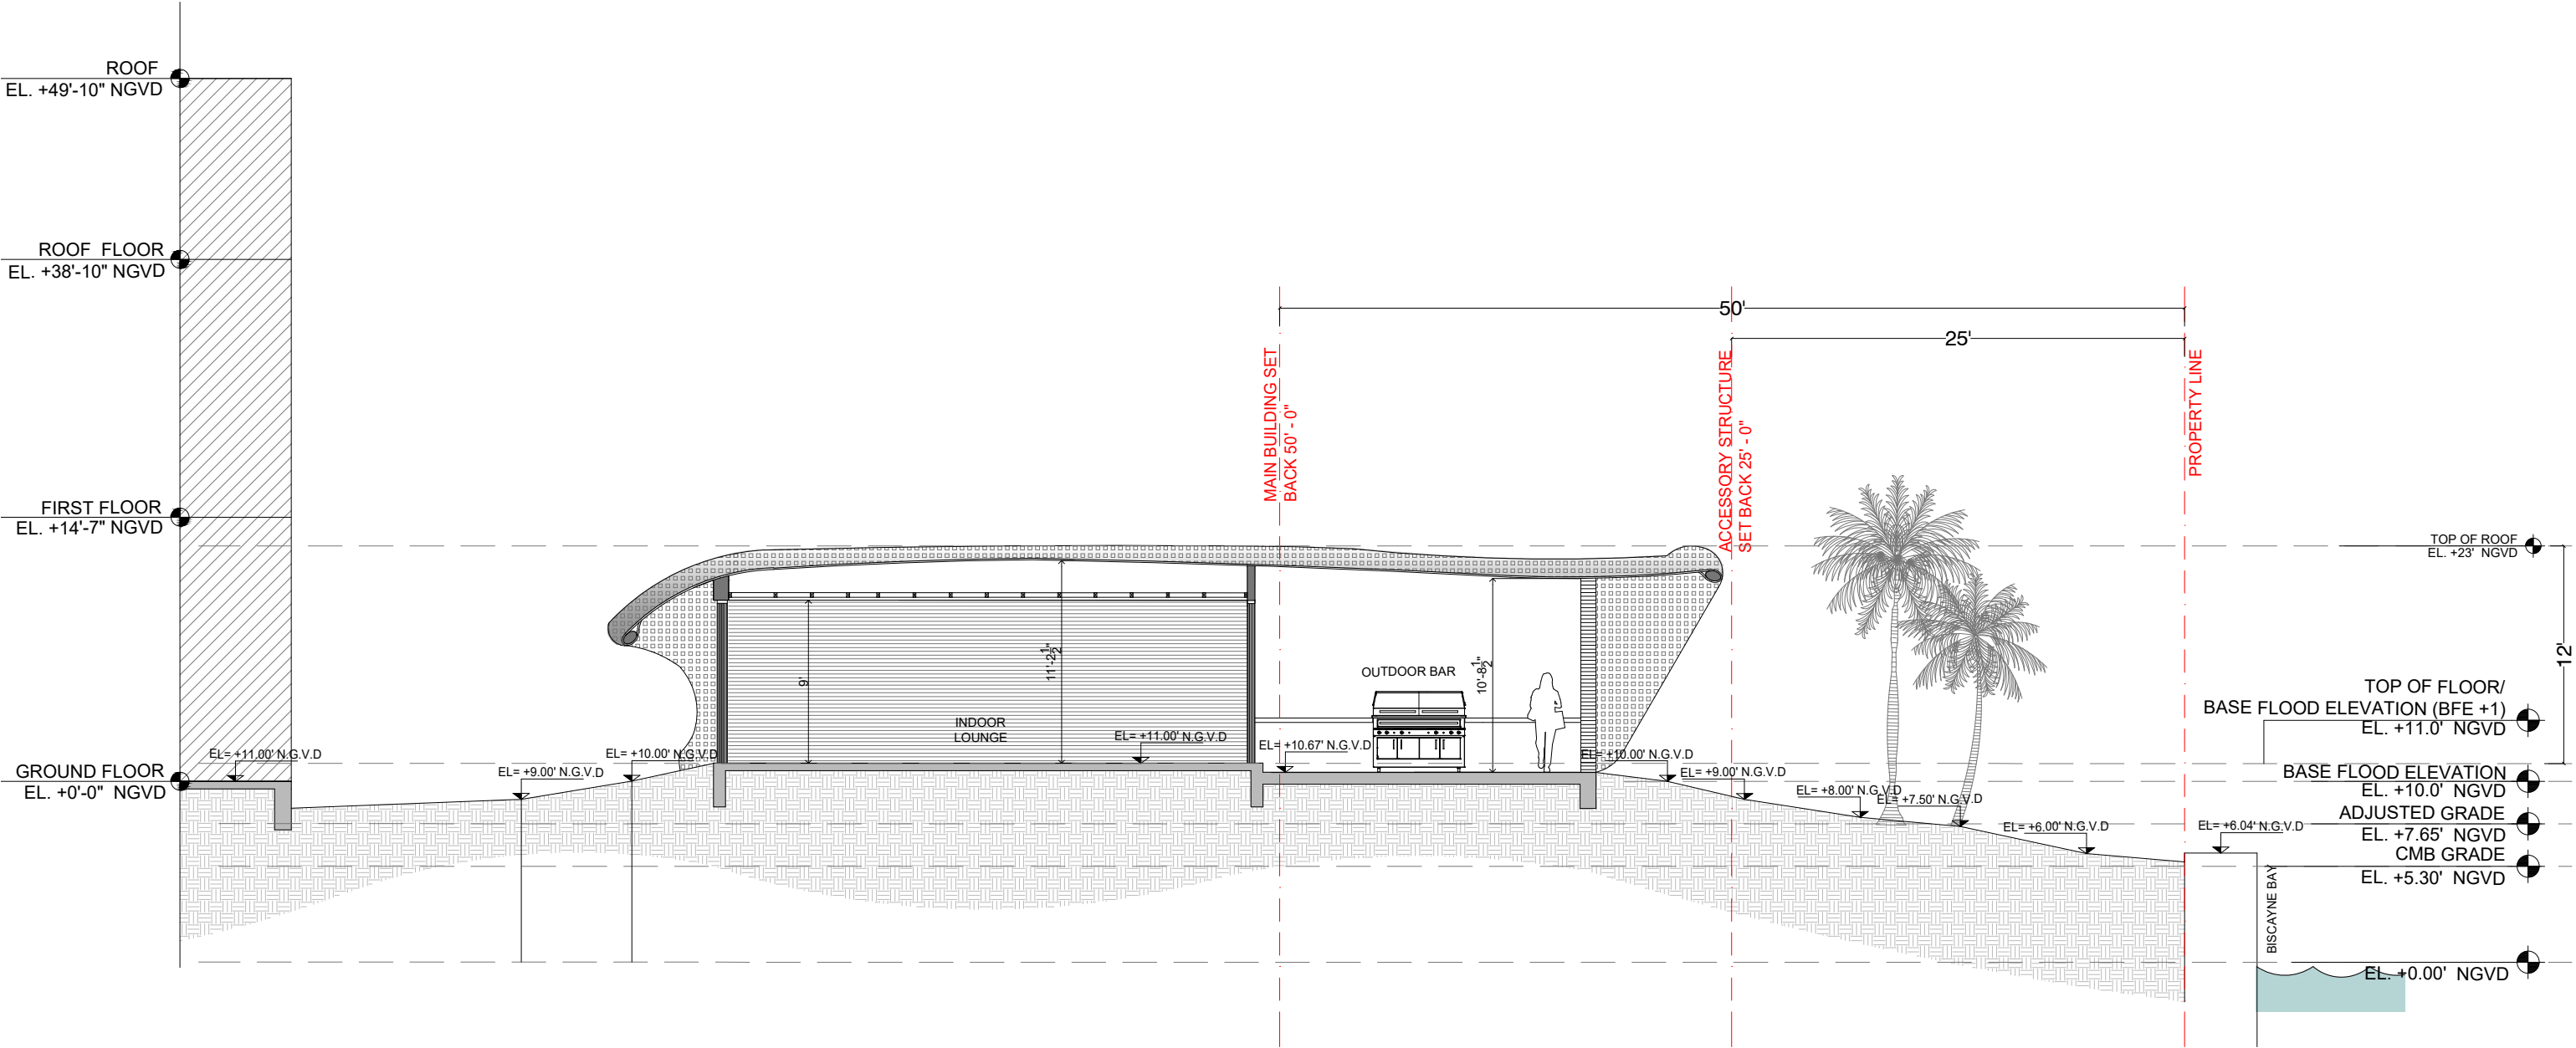

1 SECTION

# VARIANCE REQUEST 01

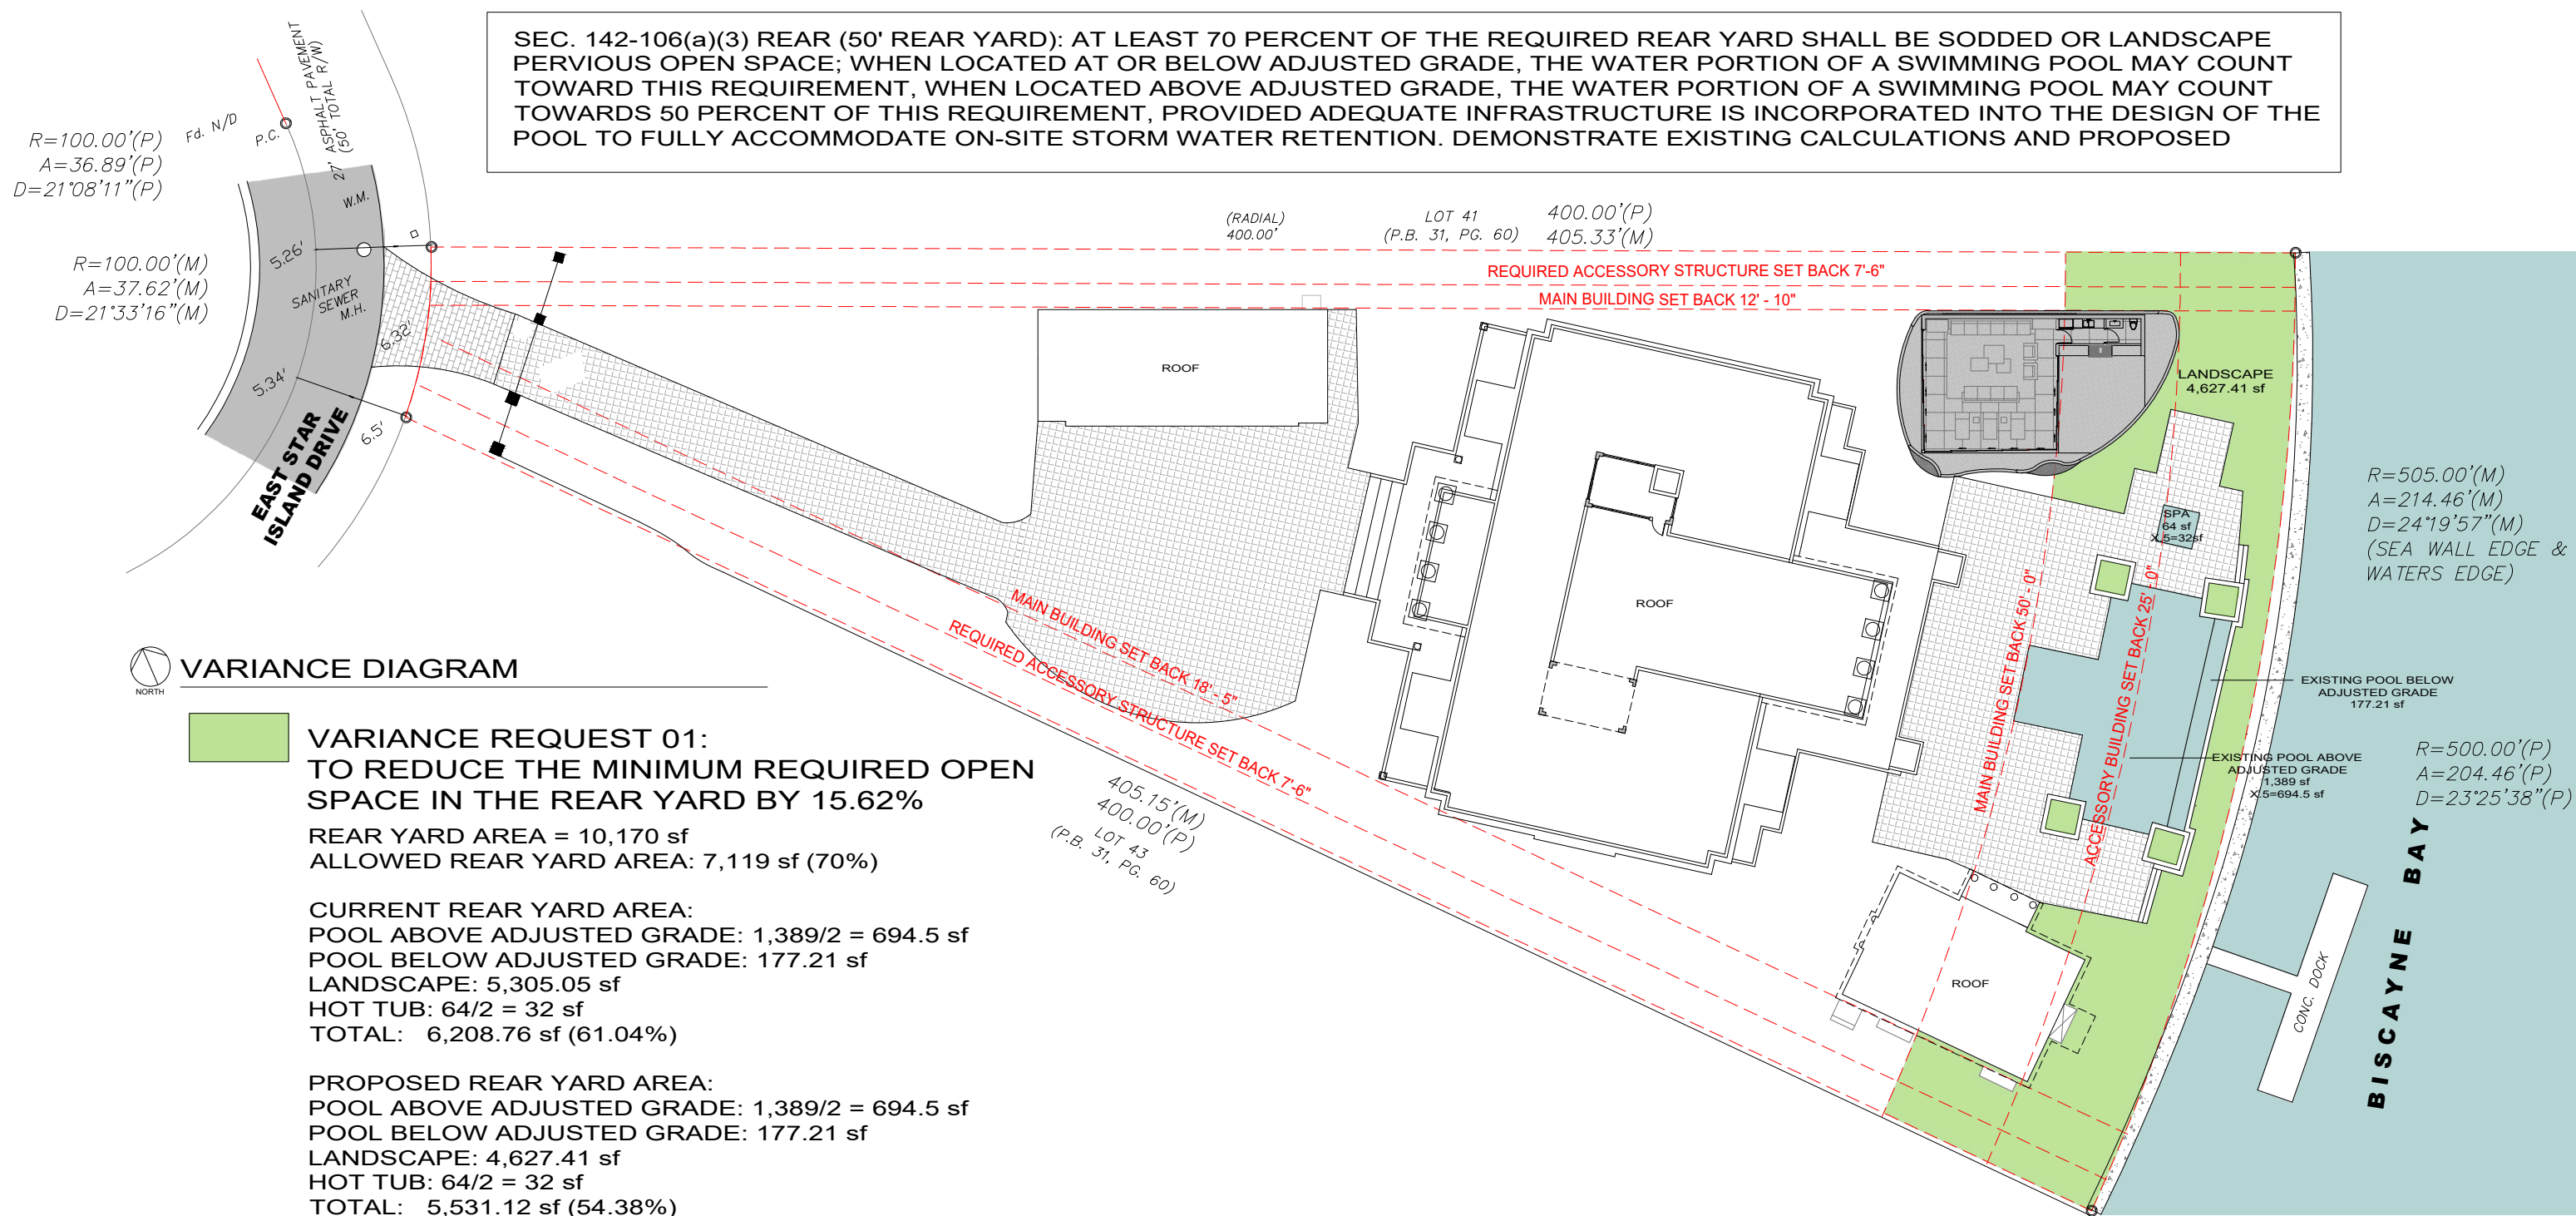



## VARIANCE REQUEST 02

SEC. 142-106(b)(1)(b) SIZE. THE AREA OF ENCLOSED ACCESSORY BUILDINGS SHALL BE INCLUDED IN THE OVERALL UNIT SIZE CALCULATIONS FOR THE SITE. IN NO INSTANCE SHALL THE TOTAL SIZE OF ALL ACCESSORY BUILDINGS EXCEED TEN PERCENT OF THE SIZE OF THE MAIN HOME ON THE SUBJECT SITE, OR 1,500 SQUARE FEET WHICHEVER IS LESS. DEMONSTRATE EXISTING CALCULATIONS AND PROPOSED.

