
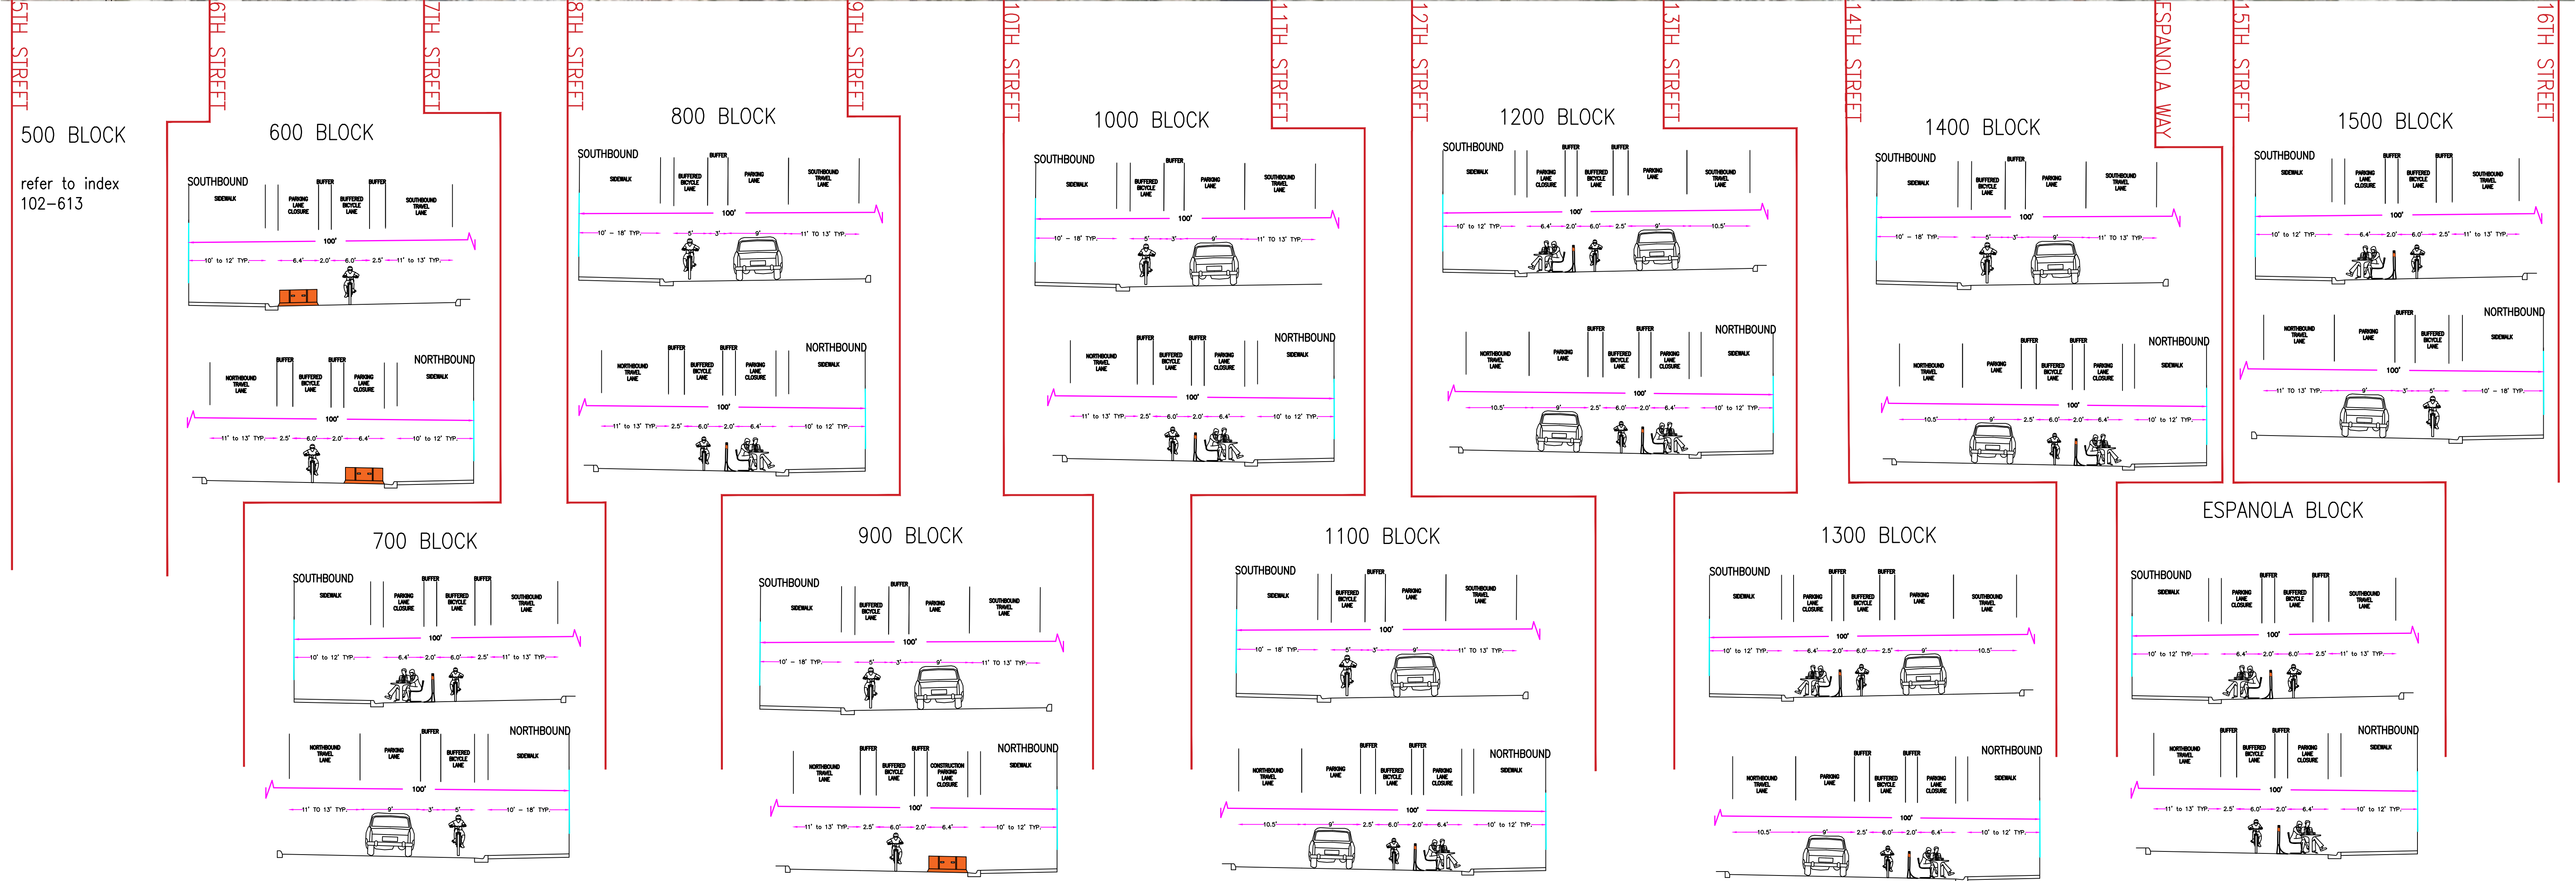


WASHINGTON AVENUE – 5TH STREET TO 16TH STREET

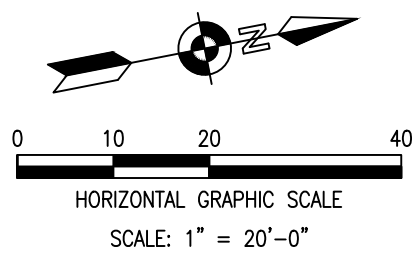

MIAMI BEACH
TRANSPORTATION DEPARTMENT
1700 CONVENTION CENTER DRIVE, MIAMI BEACH, FL 33139

NEIGHBORHOOD: _____

TITLE: _____

CITY MANAGER: JIMMY L. MORALES

DIRECTOR: JOSE R. GONZALEZ, P.E.

ENGINEER OF RECORD: _____

DESIGN ENGINEER: _____

DRAWN BY: _____

CHECKER: _____

SCALE: _____

ENGINEER OF RECORD:	5			
	4			
	3			
	2			
	1			
NO.	DATE	REVISION	APPD. BY	

File Name: Washington Avenue Final 6-30-2020.dwg

Survey Reference: _____

Field Book: _____ Page: _____ Work Order: _____

Date: _____ Sheet: _____ Drawing: TYPICAL SECTION