


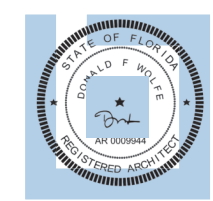


1
A1.03 3RD LEVEL- OVERALL - FLOOR PLAN
1/16" = 1'-0"

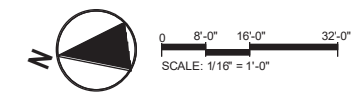


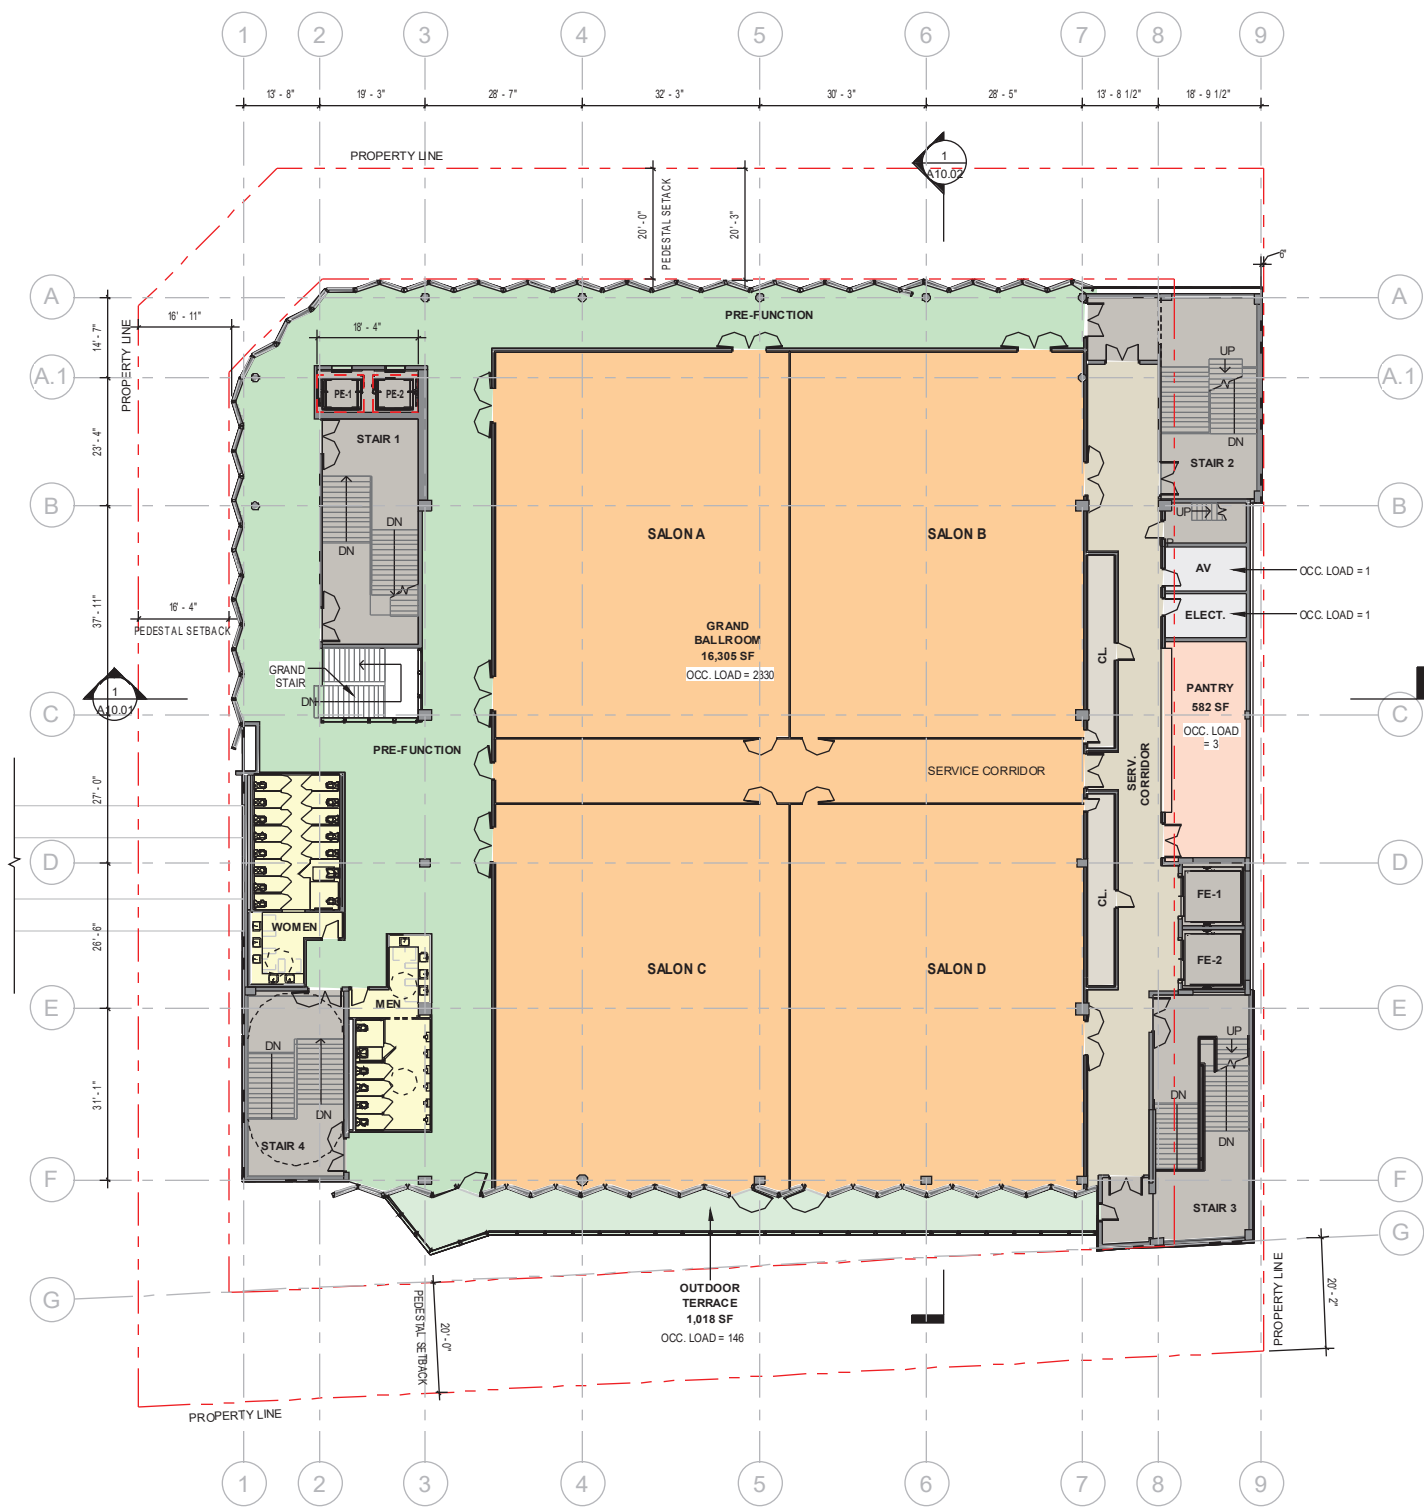


1 4TH LEVEL - FLOOR PLAN
A1.04 1/16" = 1'-0"

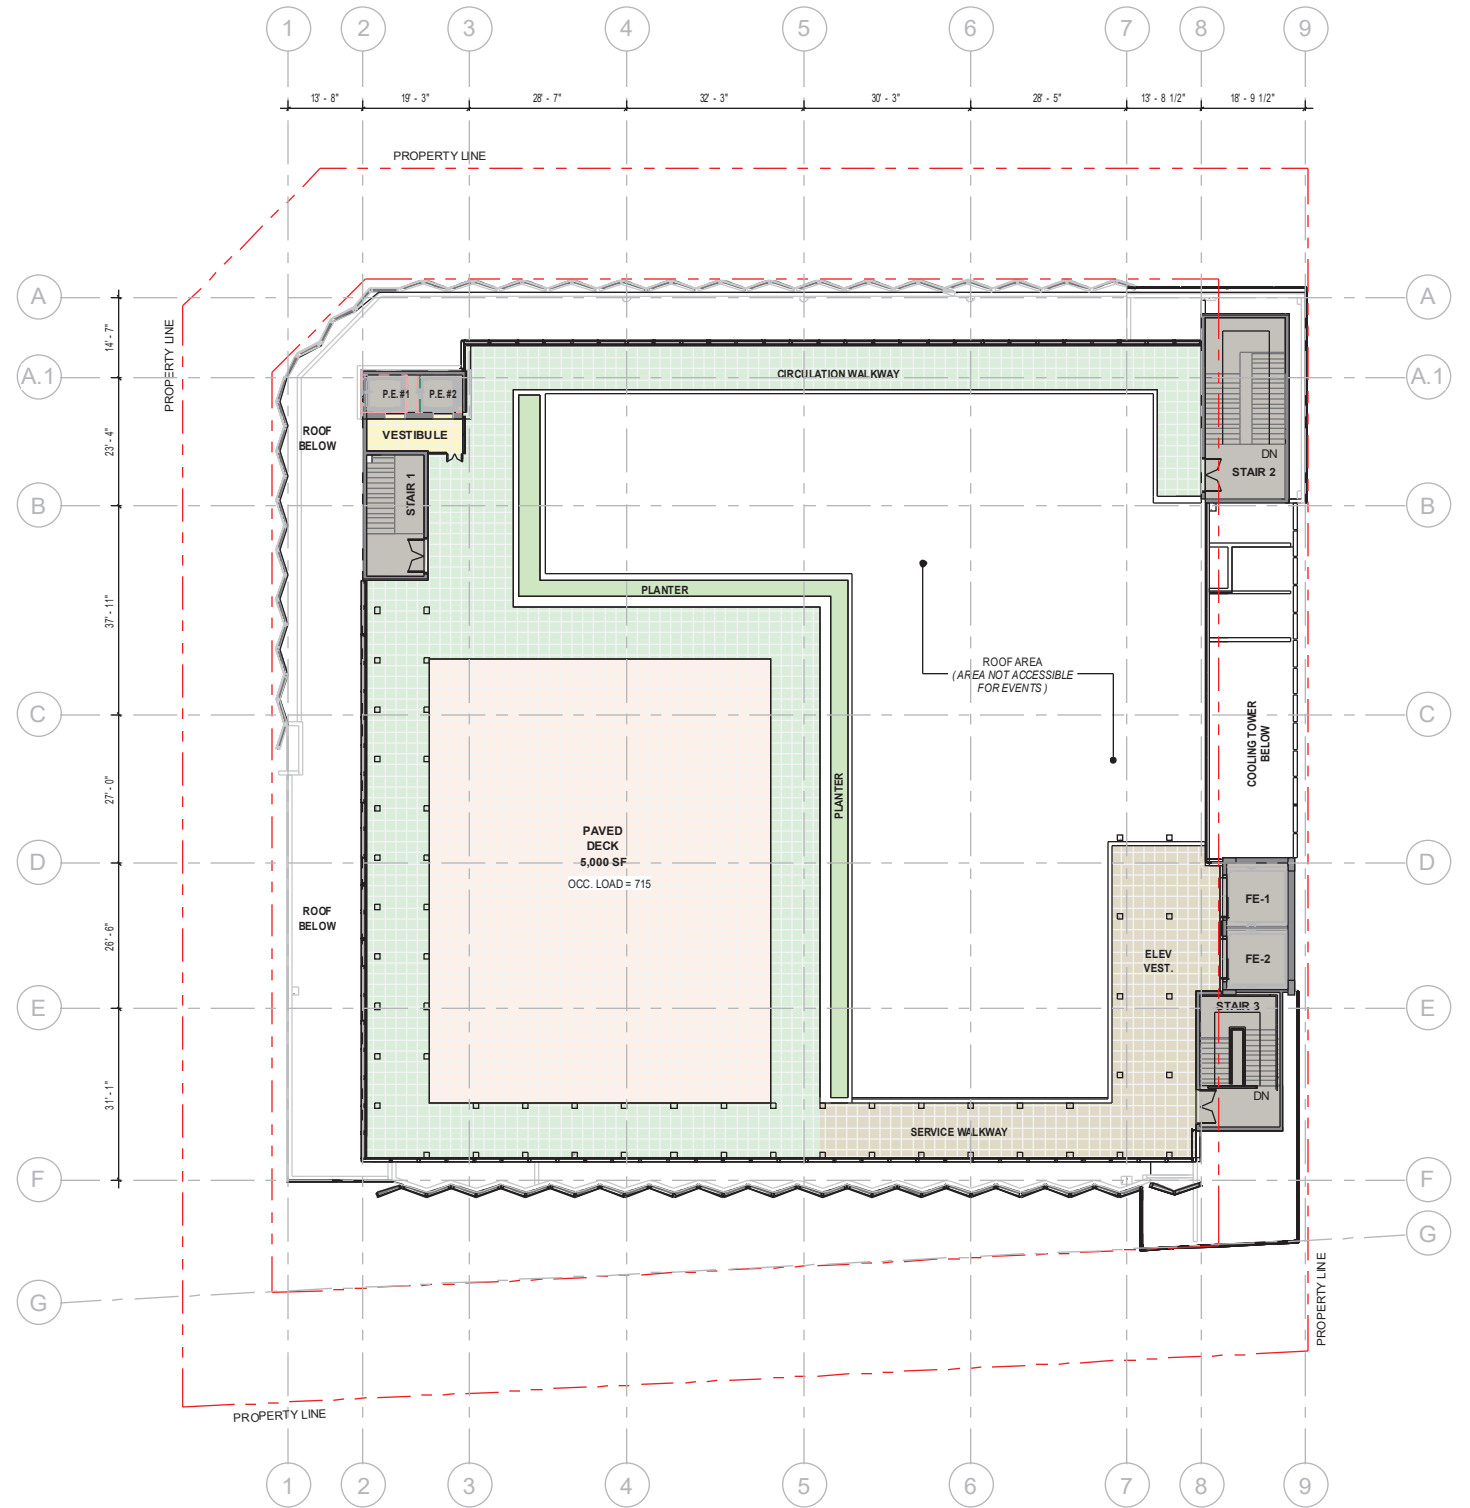



2 ROOF TOP DECK - FLOOR PLAN
A1.04 1/16" = 1'-0"

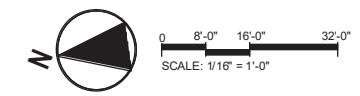

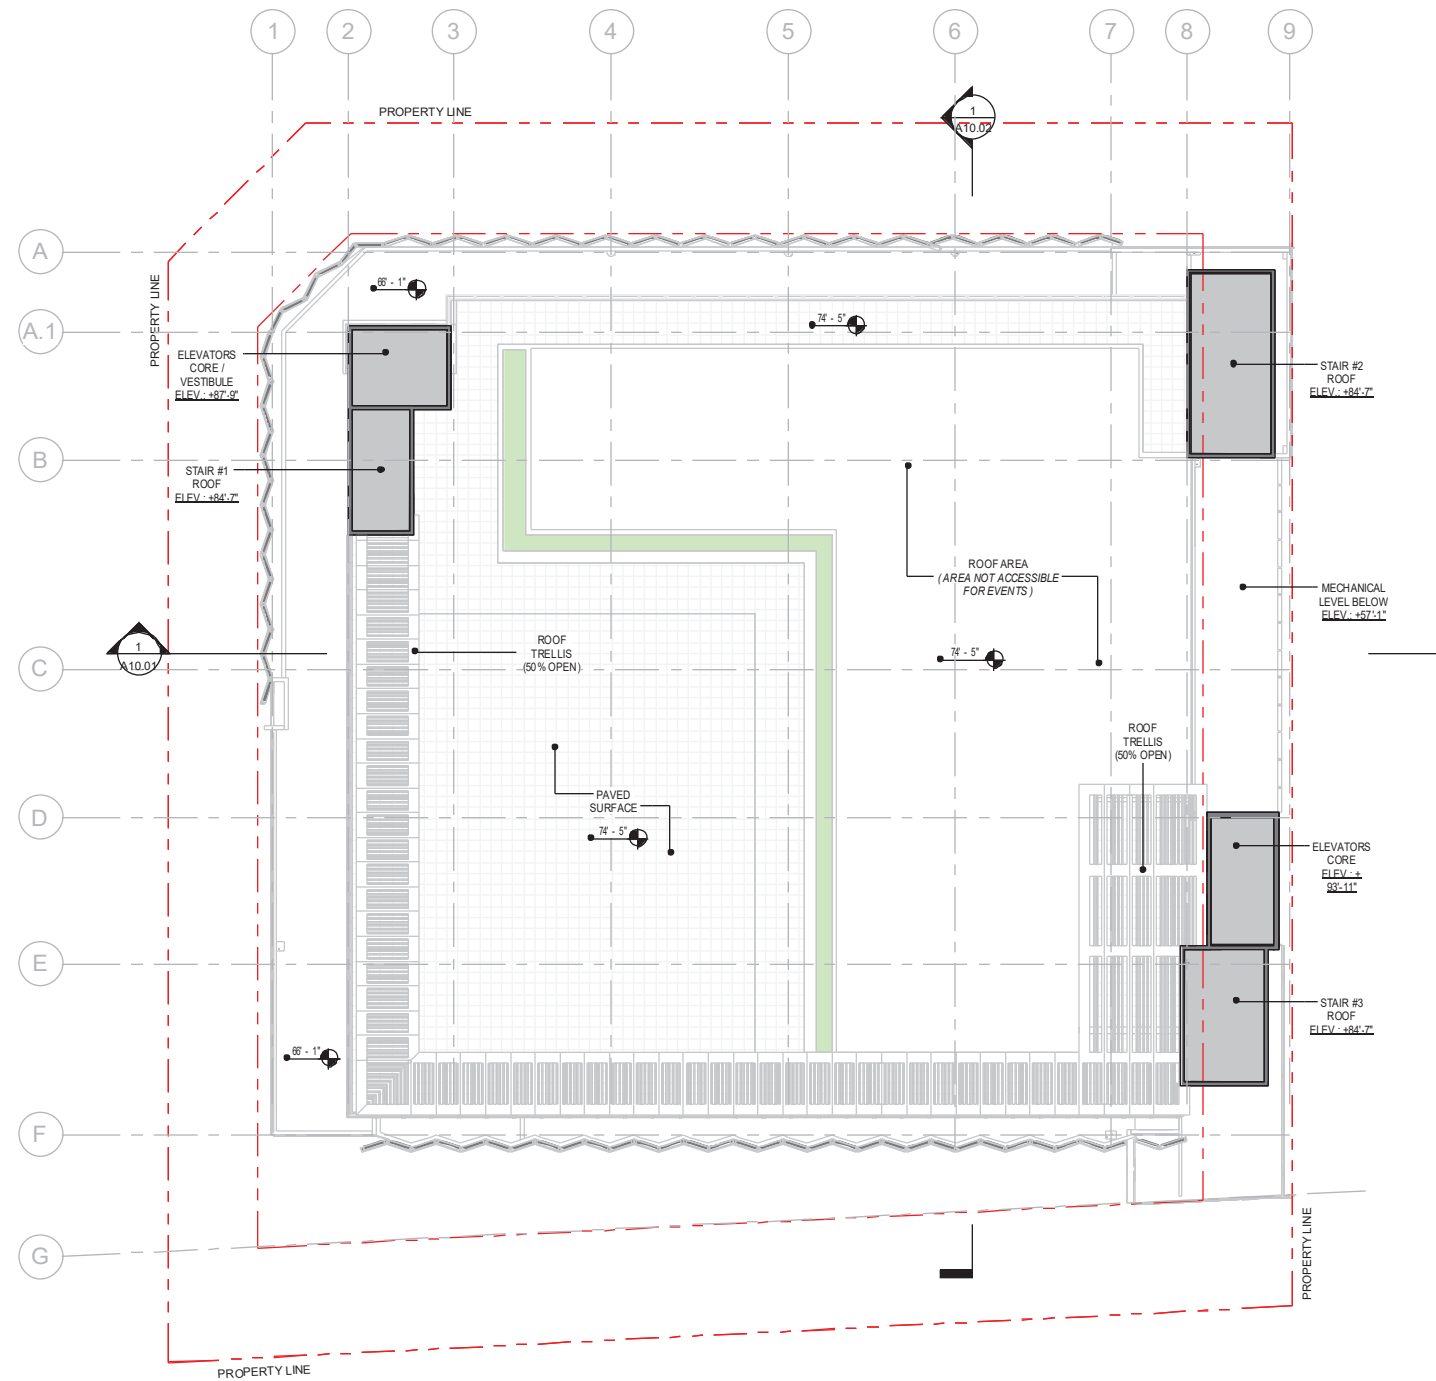


1 ROOF PLAN
 A1.05 1/16" = 1'-0"

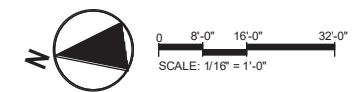

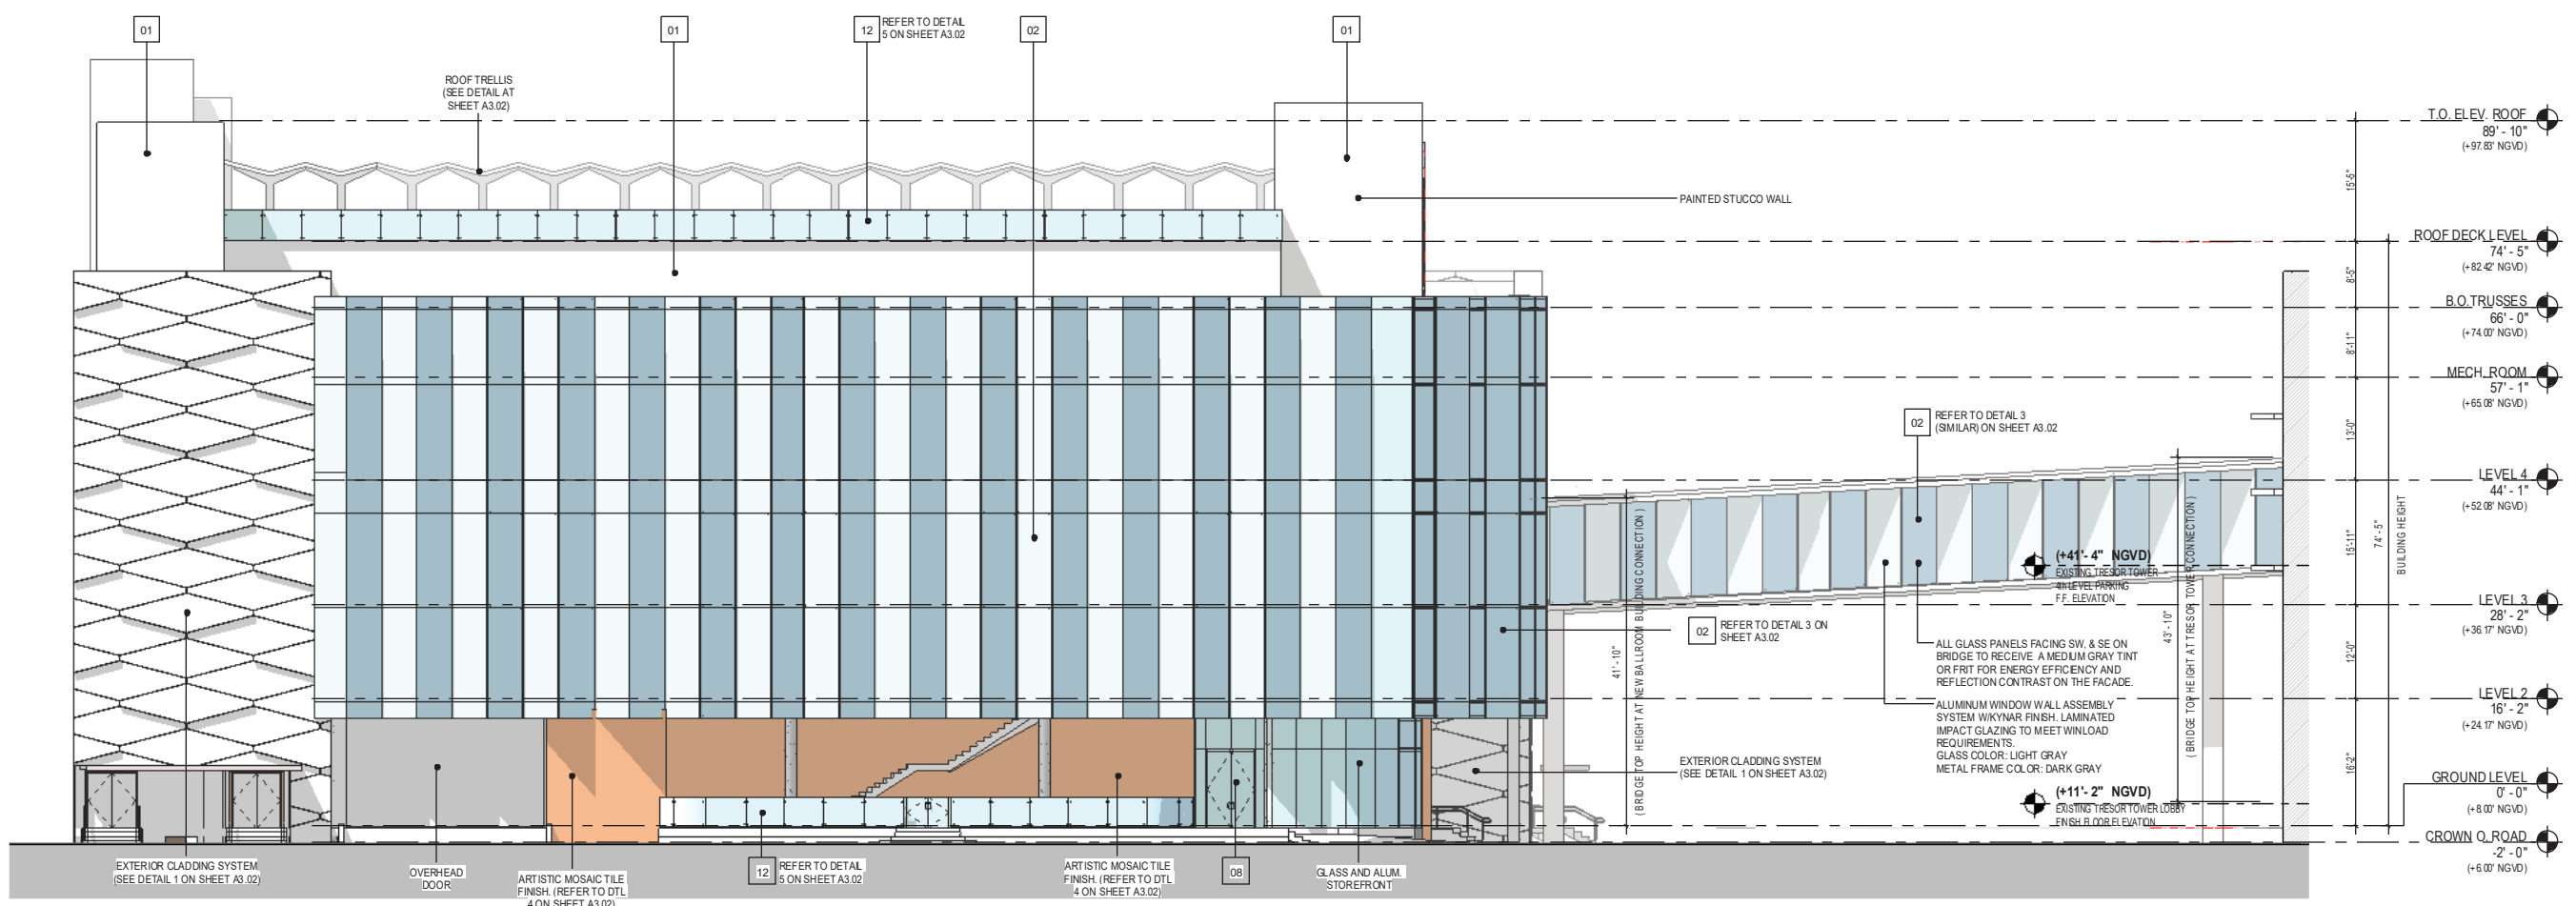


1 EAST ELEVATION
A3.00 3/32" = 1'-0"


#	DESCRIPTION
01	MASONRY: CMU/CONCRETE SUBSTRATE W/SMOOTH SAND FLOAT STUCCO FINISH OVER HIGH BUILD, ACRYLIC WATERPROOF COATING. PAINT COLOR FINISH: WHITE.
02	ALUMINUM CURTAIN WALL ASSEMBLY WKYNAR FINISH COMPLYING WAAMA 2605, W/ TINT LAMINATED IMPACT INSULATED GLASS.
05	SLOPED METAL TRELLIS ROOF SYSTEM WKYNAR FINISH ATTACHED TO CONCRETE COLUMNS. PAINT COLOR: WHITE.
08	ALUMINUM LAMINATED IMPACT GLASS SWING DOOR ASSEMBLY WKYNAR FINISH COMPLYING WAAMA 2605, W/ 1 5/16" LAMINATED IMPACT INSULATED CLEAR GLASS.
12	9/16" LAMINATED IMPACT GLASS GUARDRAIL SYSTEM.

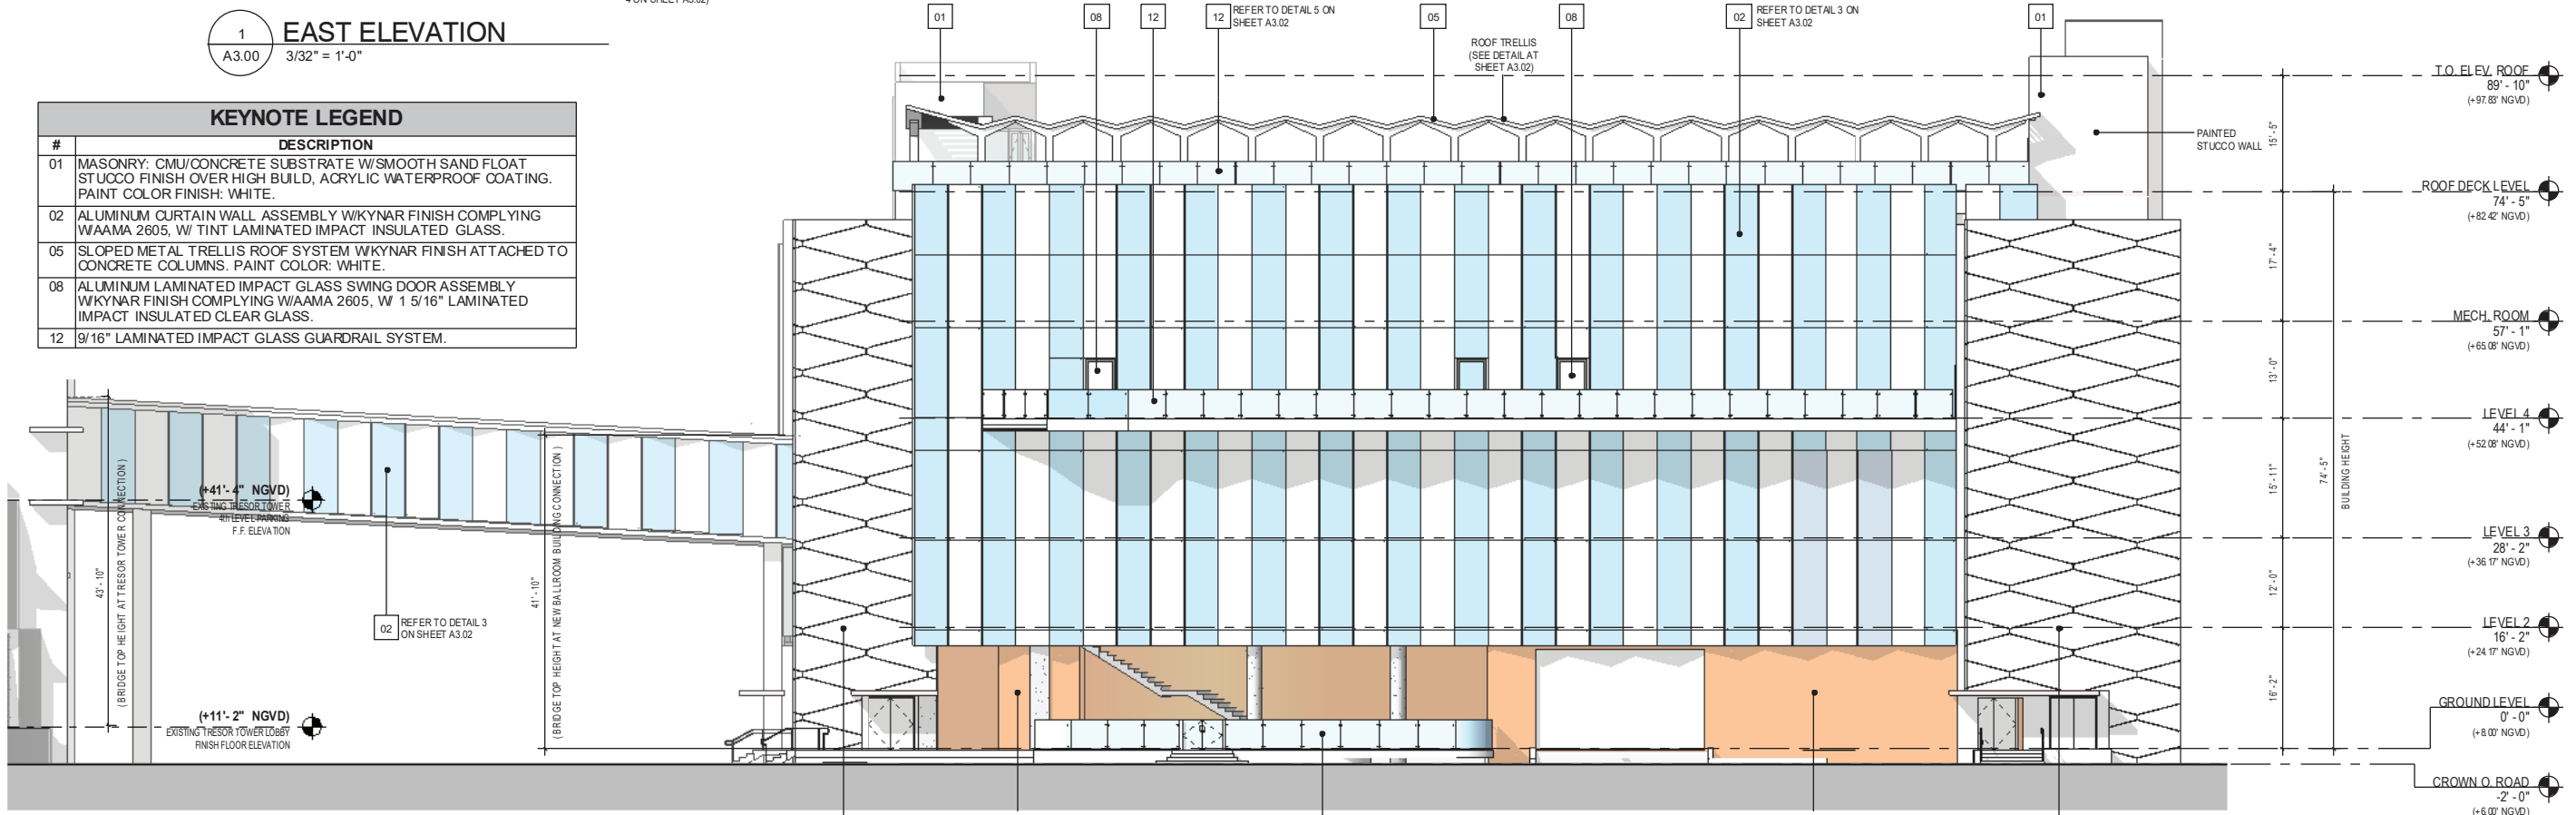


2 WEST ELEVATION
A3.00 3/32" = 1'-0"

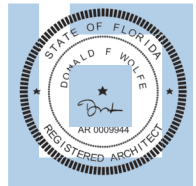


KEYNOTE LEGEND	
#	DESCRIPTION
01	MASONRY: CMU/CONCRETE SUBSTRATE W/SMOOTH SAND FLOAT STUCCO FINISH OVER HIGH BUILD, ACRYLIC WATERPROOF COATING. PAINT COLOR FINISH: WHITE.
02	ALUMINUM CURTAIN WALL ASSEMBLY WKYNAR FINISH COMPLYING WAAMA 2605, W/ TINT LAMINATED IMPACT INSULATED GLASS.
05	SLOPED METAL TRELLIS ROOF SYSTEM WKYNAR FINISH ATTACHED TO CONCRETE COLUMNS. PAINT COLOR: WHITE.
12	9/16" LAMINATED IMPACT GLASS GUARDRAIL SYSTEM.
31	ALUMINUM MECHANICAL SCREEN SYSTEM WKYNAR FINISH COMPLYING WAAMA 2605.

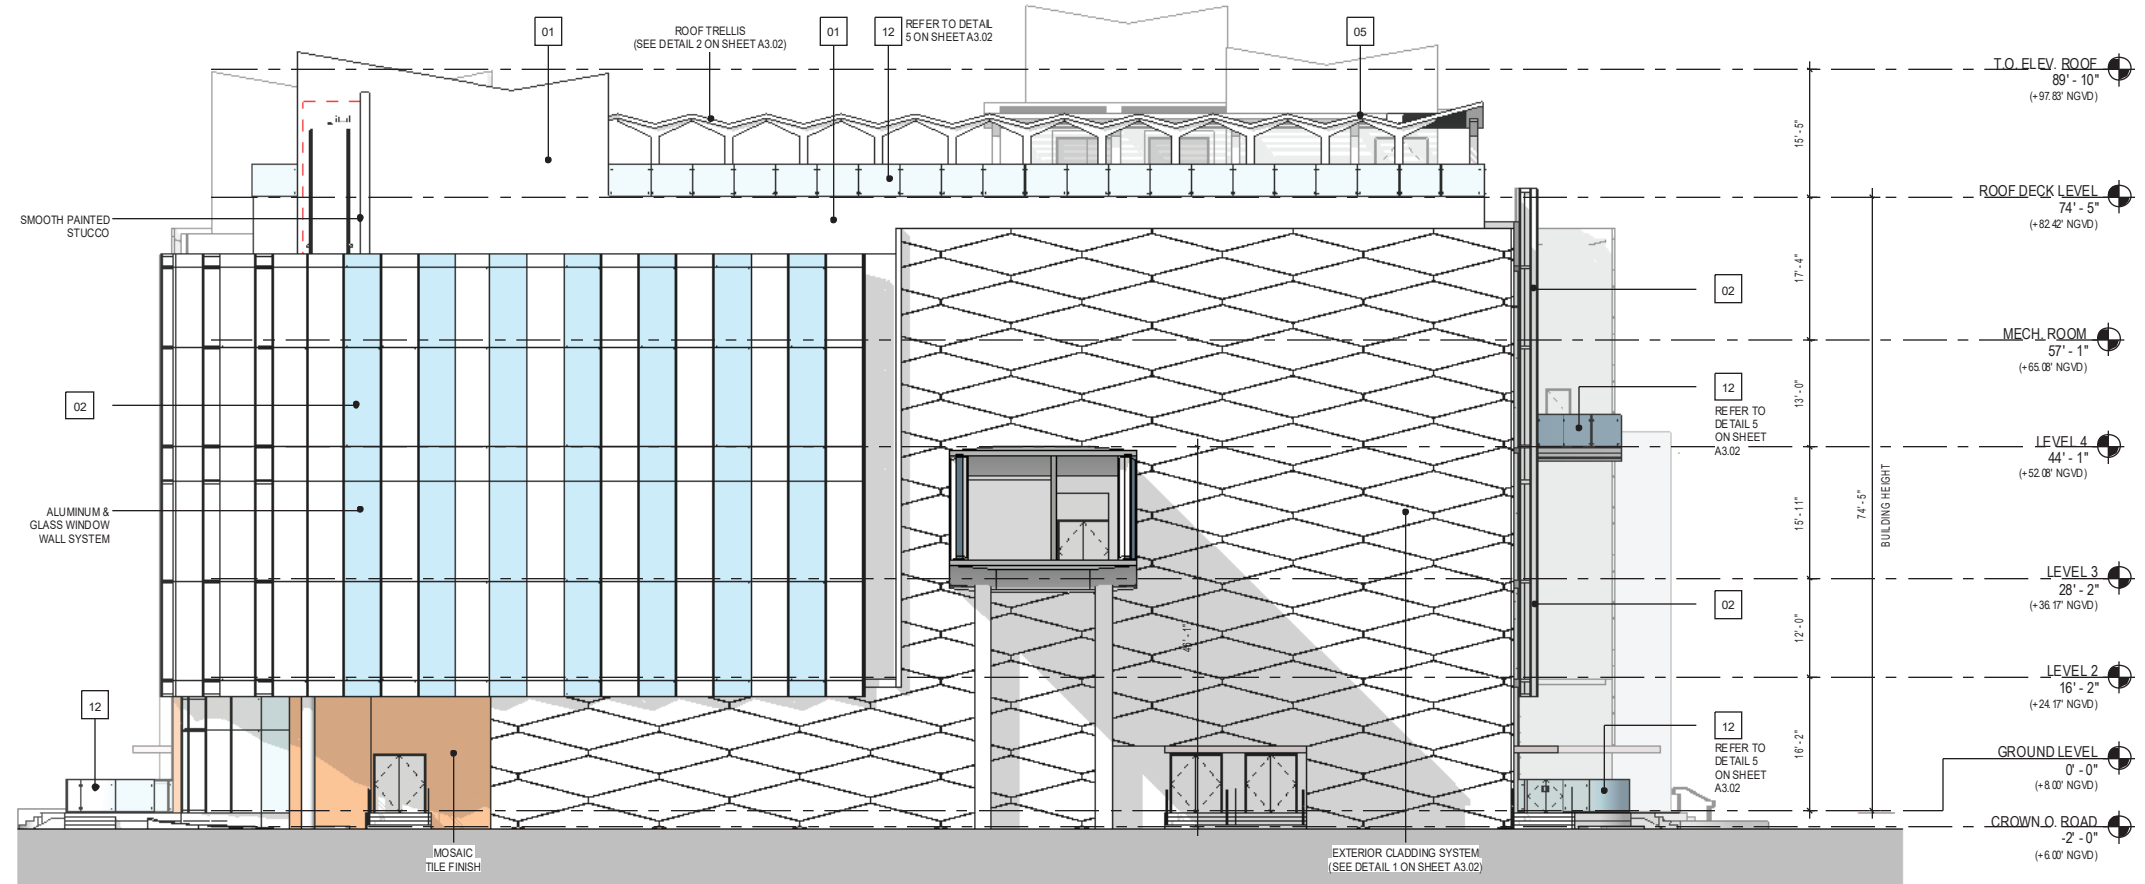


1 NORTH ELEVATION
A3.01 3/32" = 1'-0"

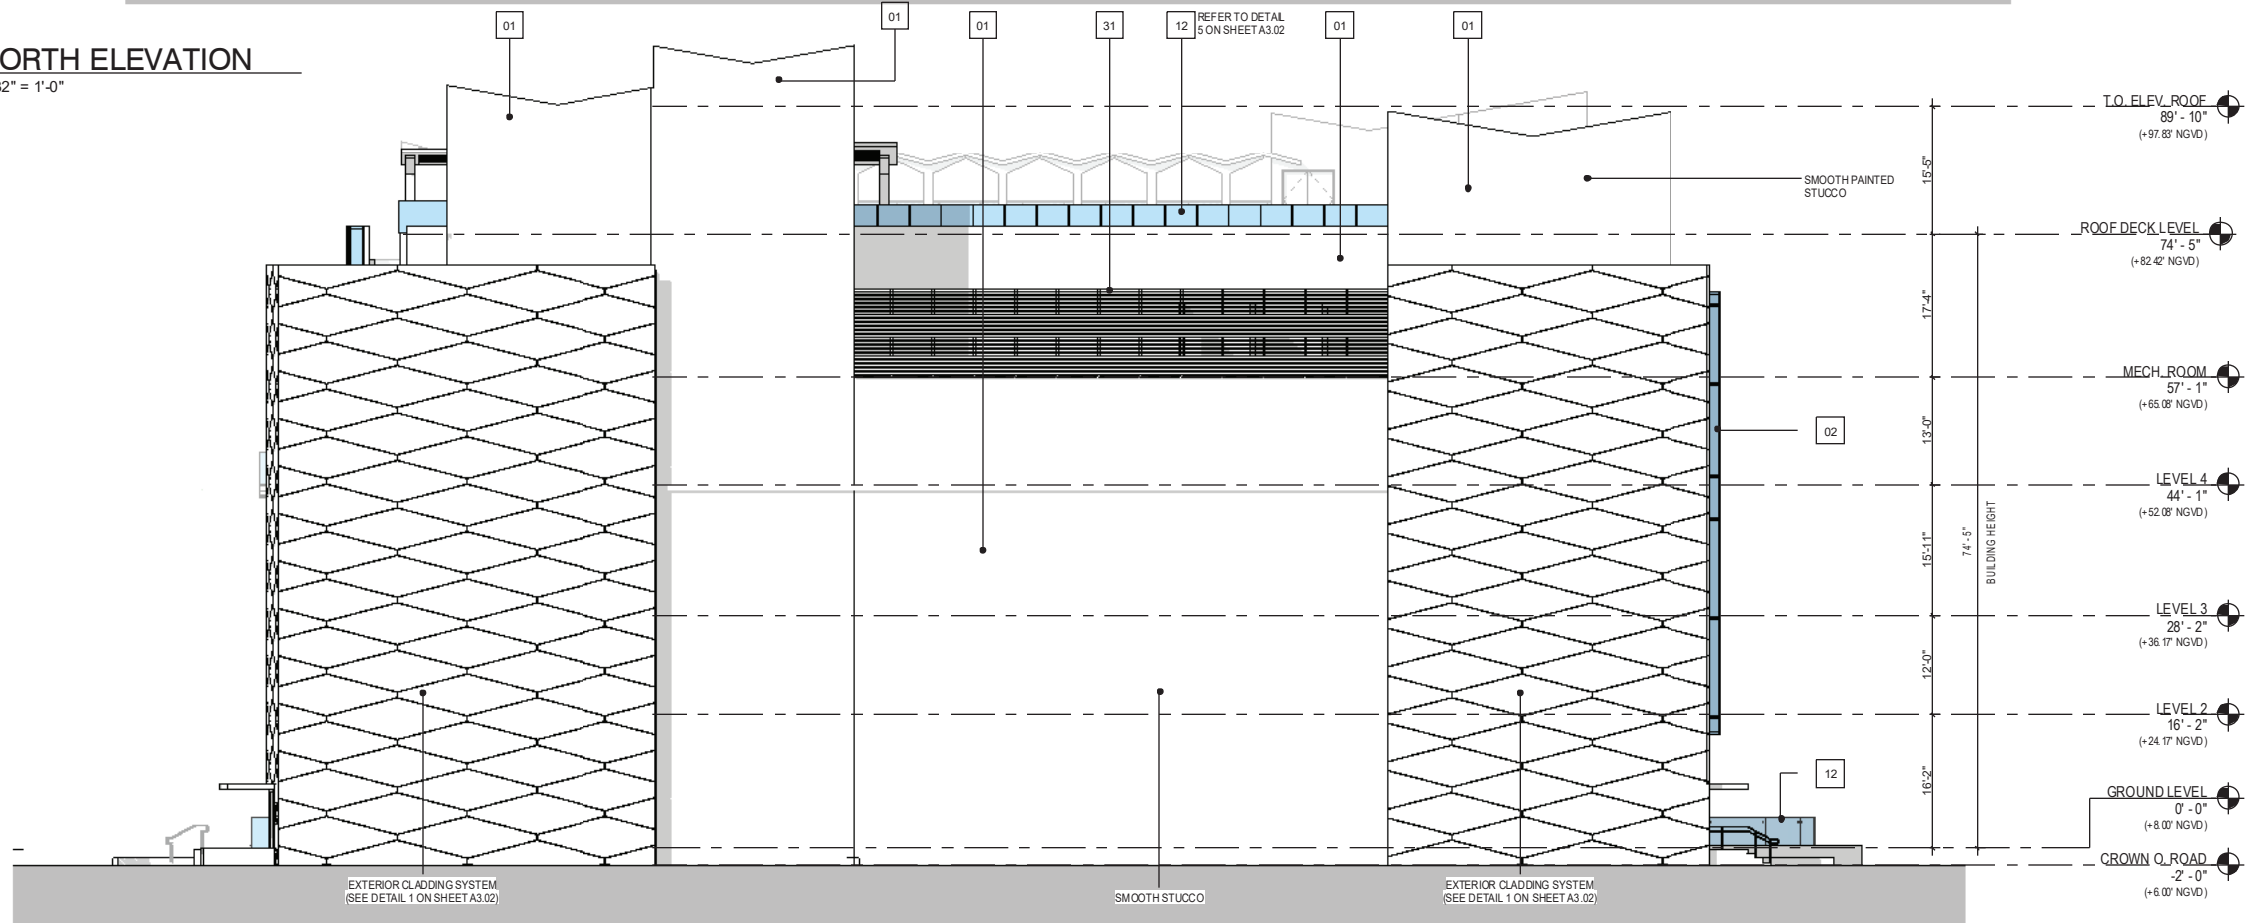

2 SOUTH ELEVATION
A3.01 3/32" = 1'-0"

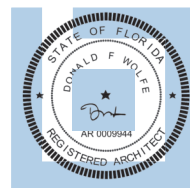

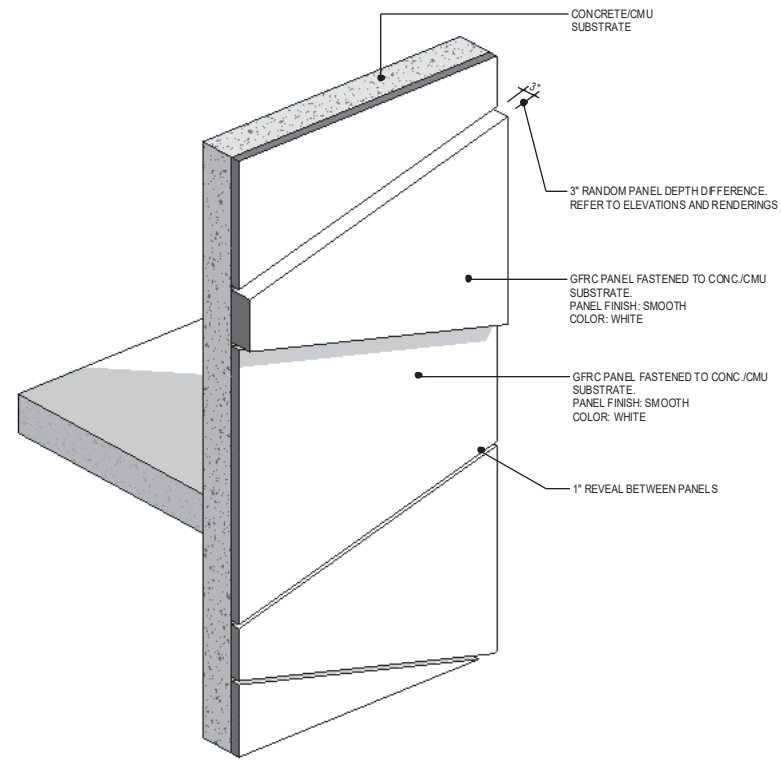

SAMPLES OF ARTIST WORK INTENDED FOR MOSAIC TILE FINISH AT GROUND LEVEL WALLS. (IMAGES FOR VISUAL REFERENCE ONLY)


4 ARTIST SAMPLE IMAGES
A3.02 12" = 1'-0"




12 9/16" LAMINATED IMPACT GLASS GUARDRAIL SYSTEM (IMAGE FOR VISUAL REFERENCE ONLY)

5 GLASS GUARDRAIL REFERENCE IMAGE
A3.02 12" = 1'-0"


1 3D - EXTERIOR CLADDING DETAIL
A3.02

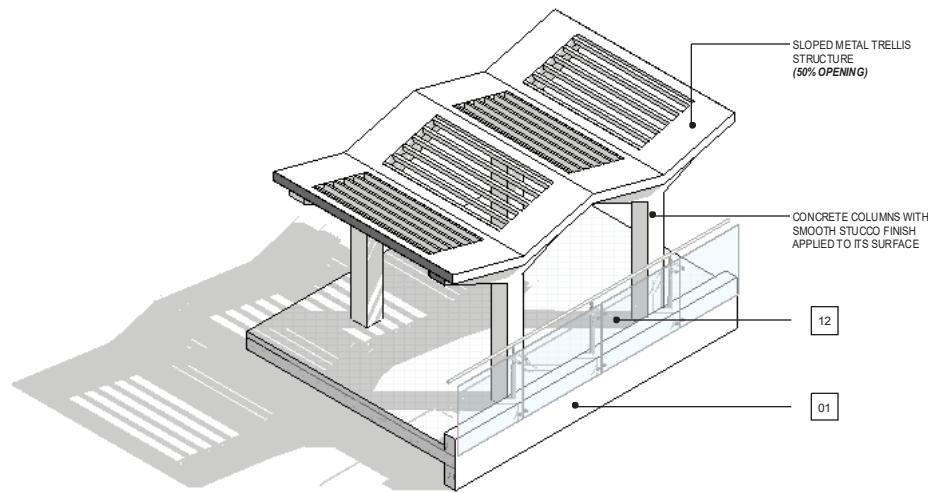

2 ENLARGED TRELLIS ROOF DETAIL
A3.02

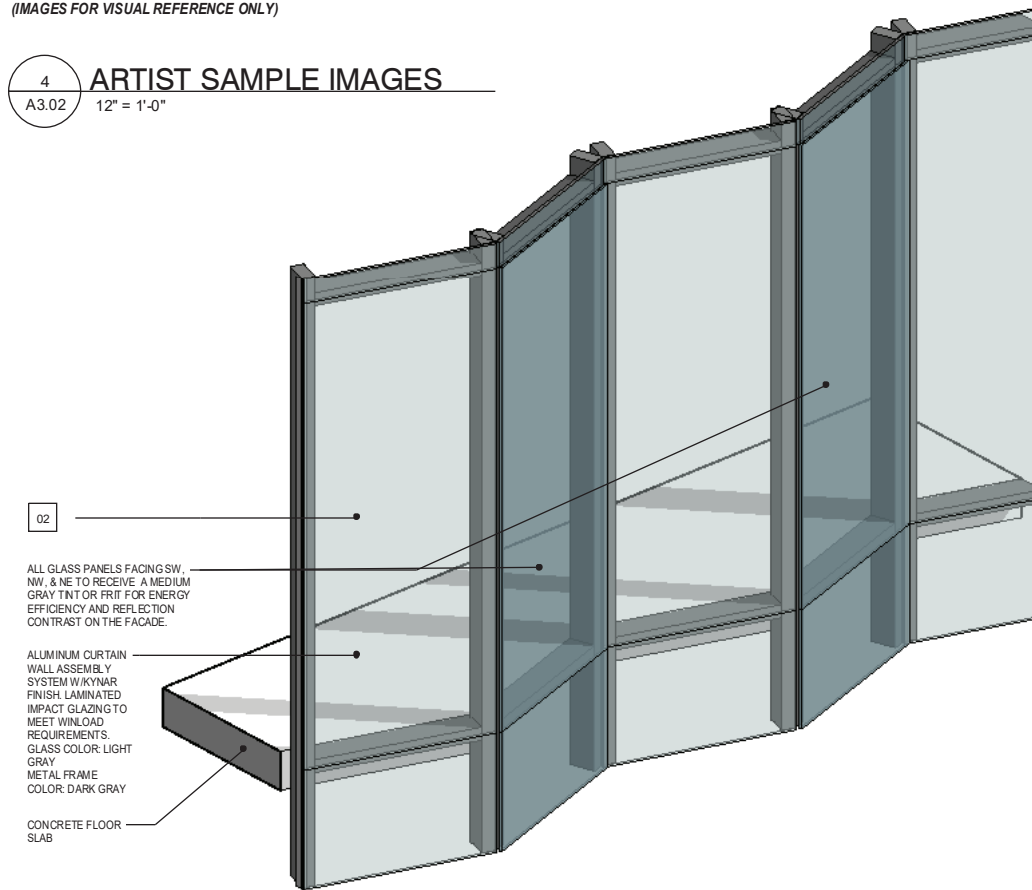

3 3D - EXTERIOR CURTAIN WALL DETAIL
A3.02

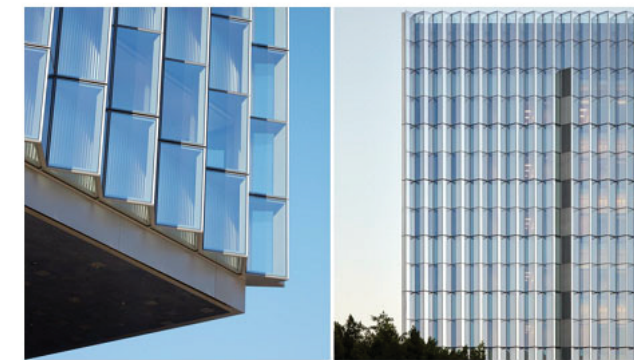

02 ALUMINUM CURTAIN WALL ASSEMBLY W/KYNAR FINISH COMPLYING W/AAMA 2605, W/ TINT LAMINATED IMPACT GLASS (IMAGES FOR VISUAL REFERENCE ONLY)



