

9th STREET EXISTING CONDITIONS




10th STREET EXISTING CONDITIONS




9th STREET PROPOSED IMPROVEMENTS



10th STREET PROPOSED IMPROVEMENTS

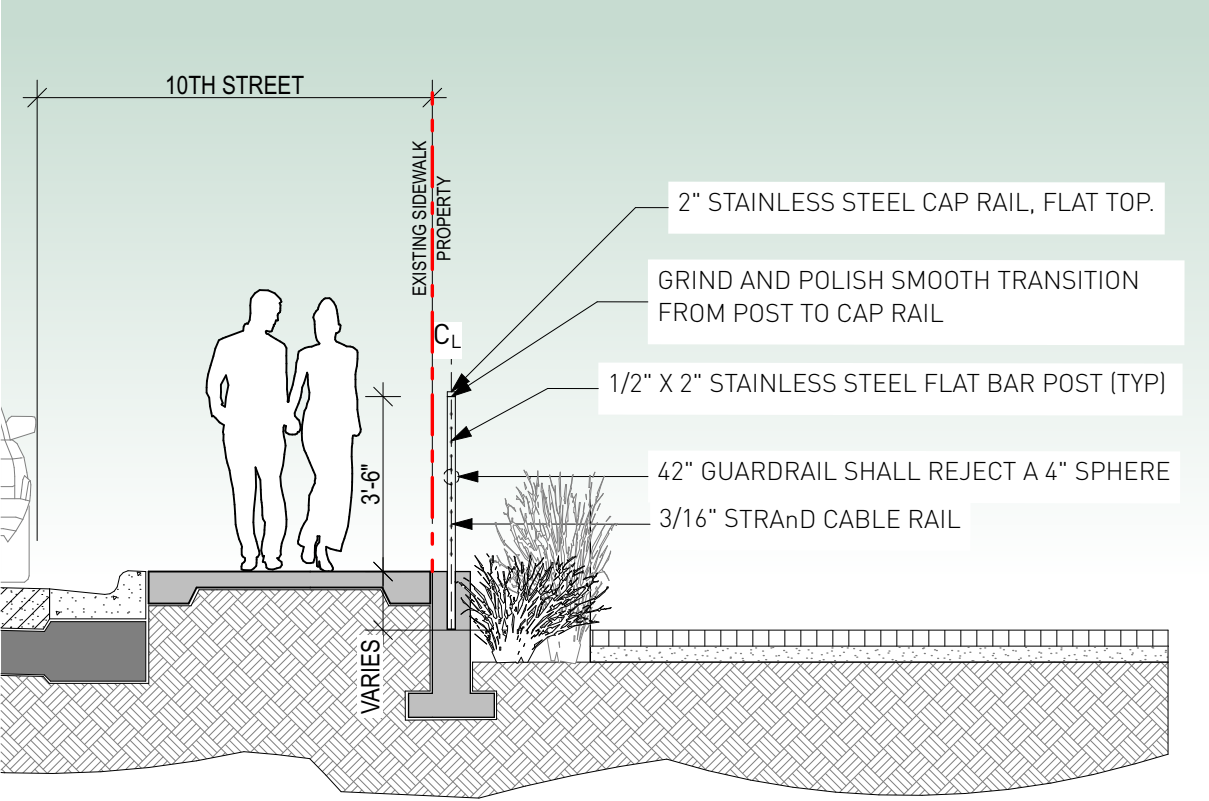

TYPICAL GUARDRAIL SECTION

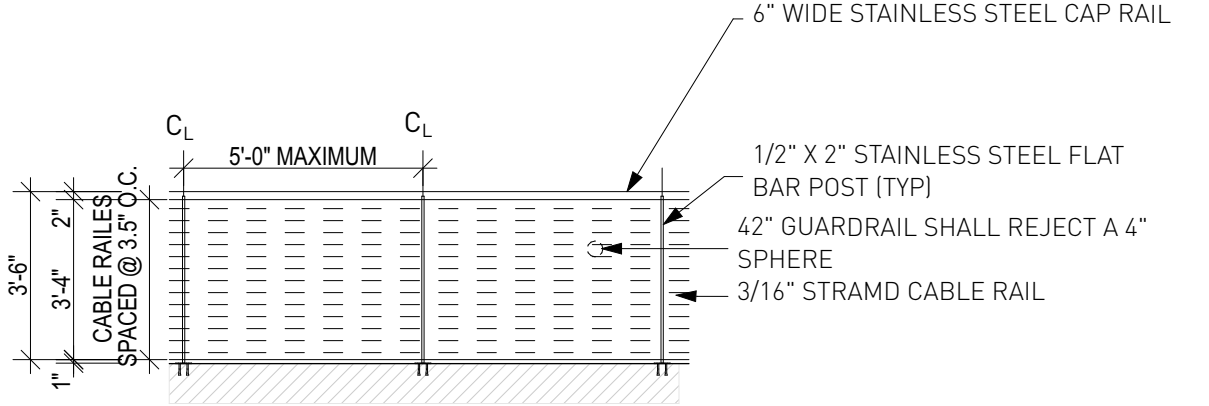



TYPICAL GUARDRAIL ELEVATION ON WALL


NOTE:
HANDRAILS TO INCORPORATE A FLAT PROFILE AND ANY ACCESSIBILITY RAIL TO RETURN TO THE GROUND

GUARDRAIL ON 10TH STREET





KEYPLAN

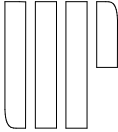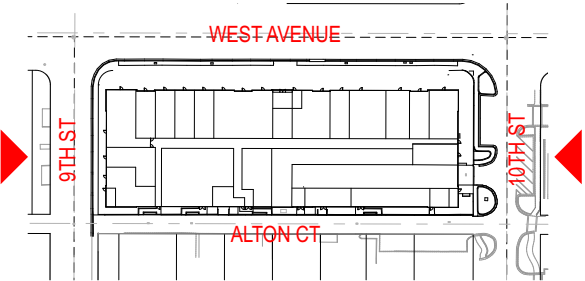

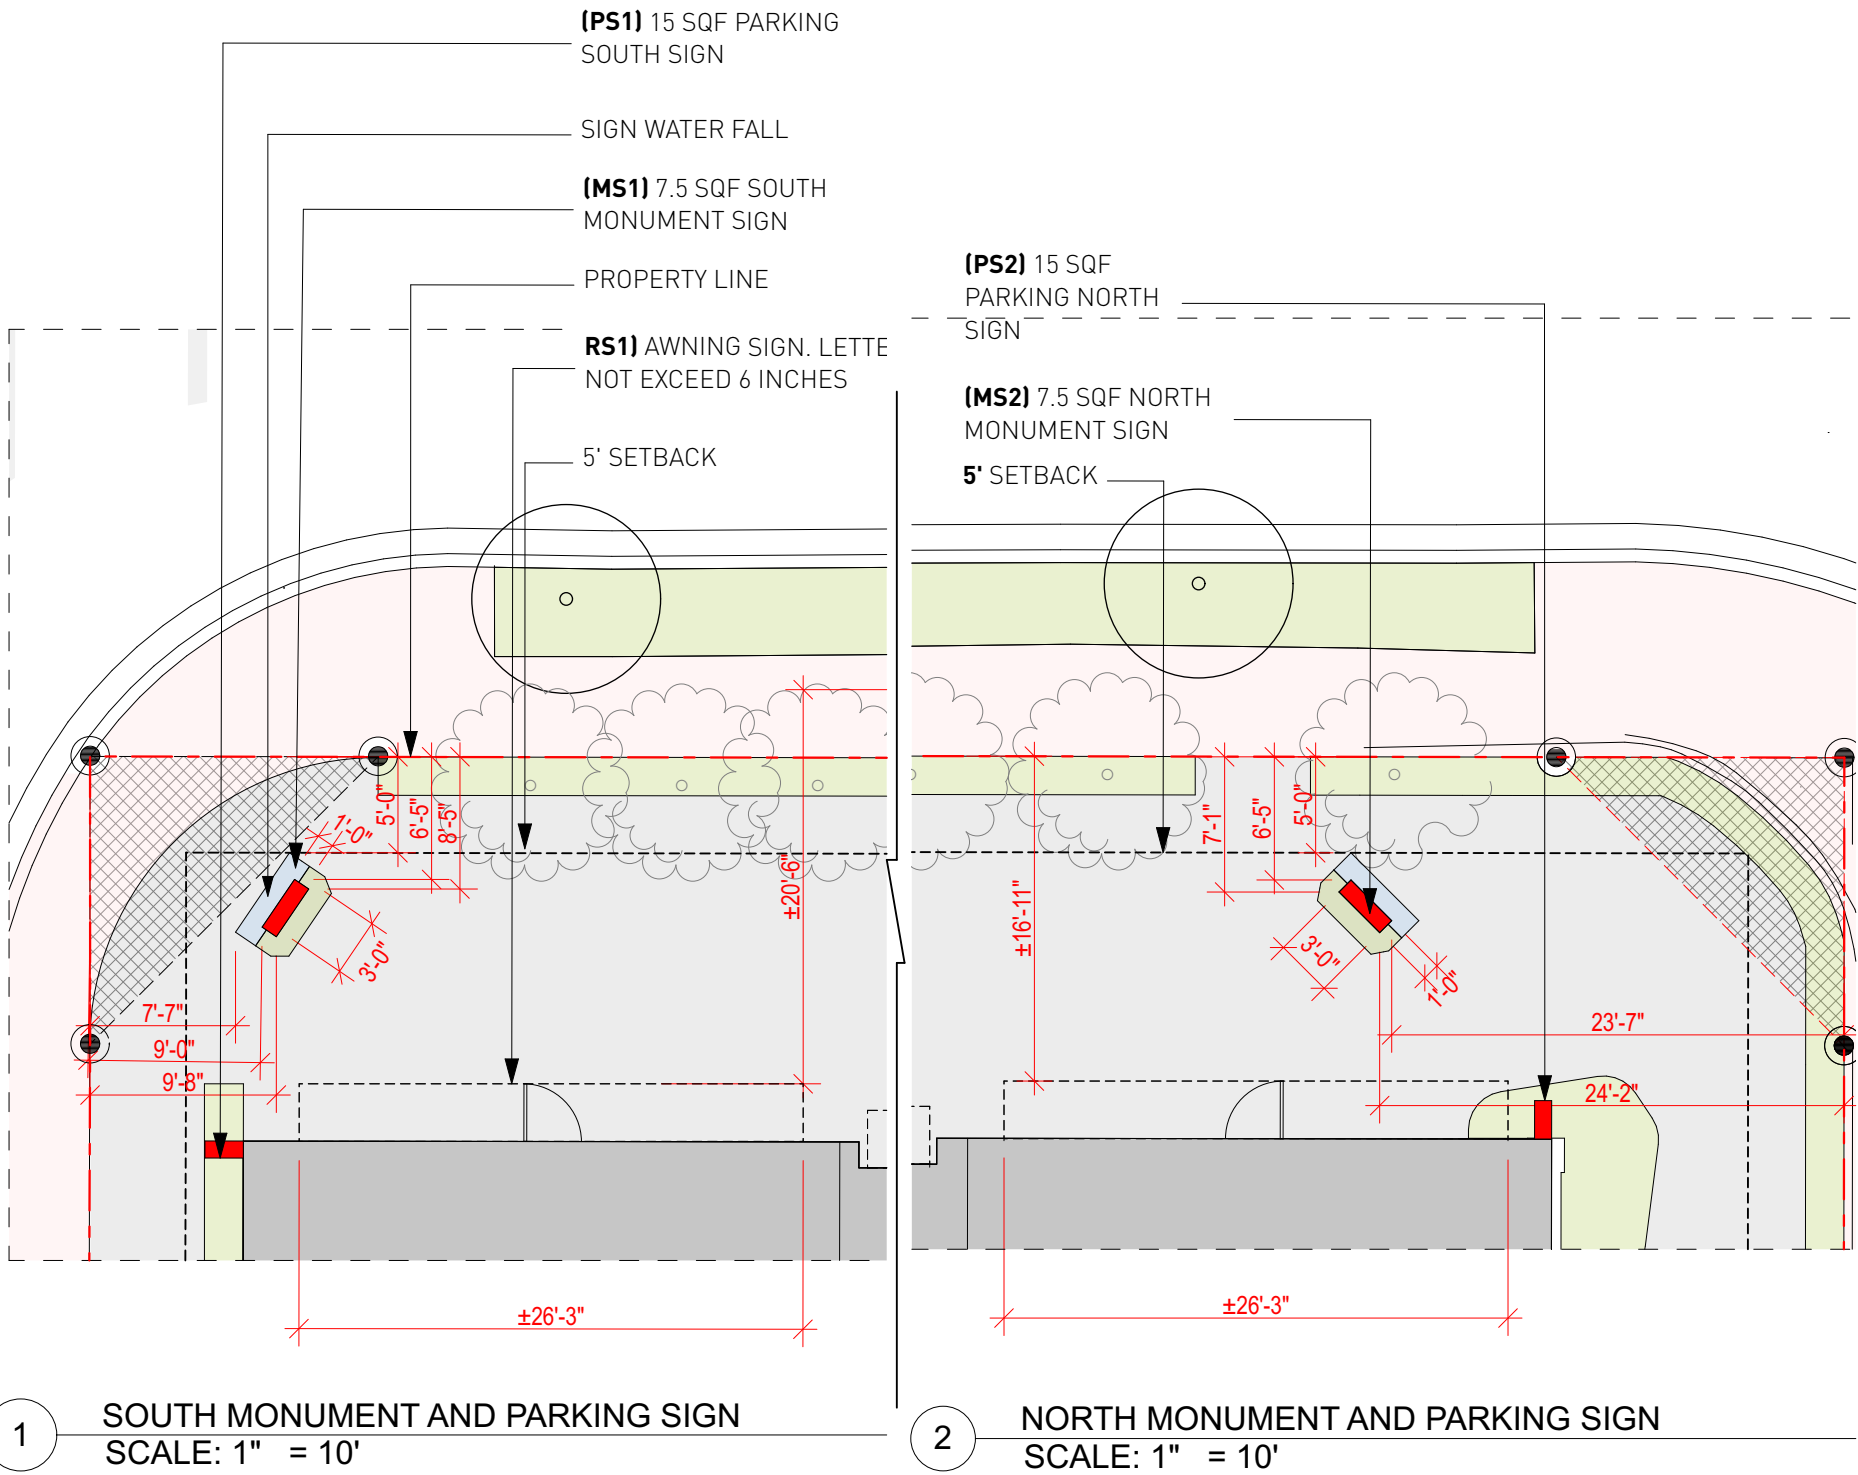


KEYPLAN

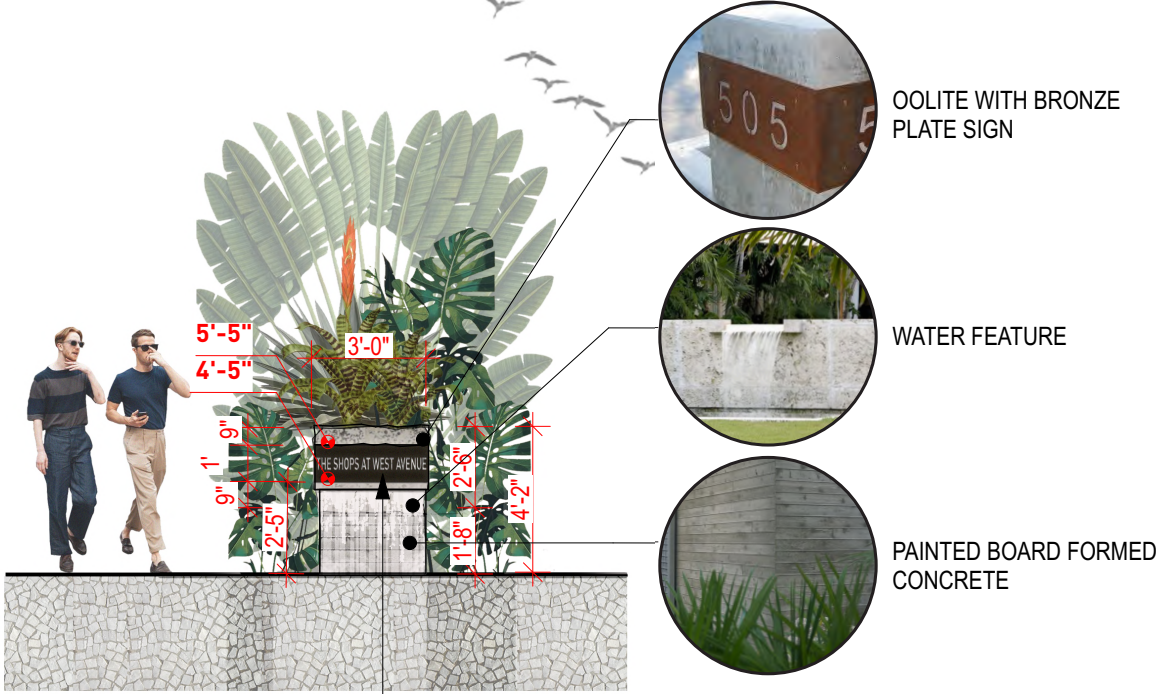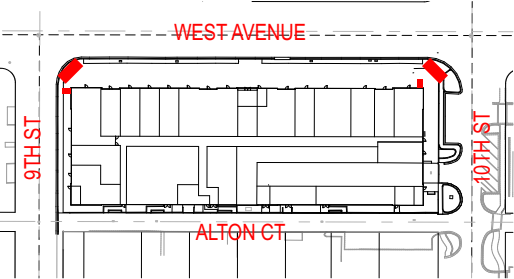


7.5 SQF MONUMENT SIGN


- SIGNAGE OPTIONS:**
1. THE SHOPPES AT WEST AVENUE
 2. THE SHOPPES AND RESTAURANTS AT WEST AVENUE
 3. SHOPS AT WEST

3 MONUMENT SIGN
NOT TO SCALE

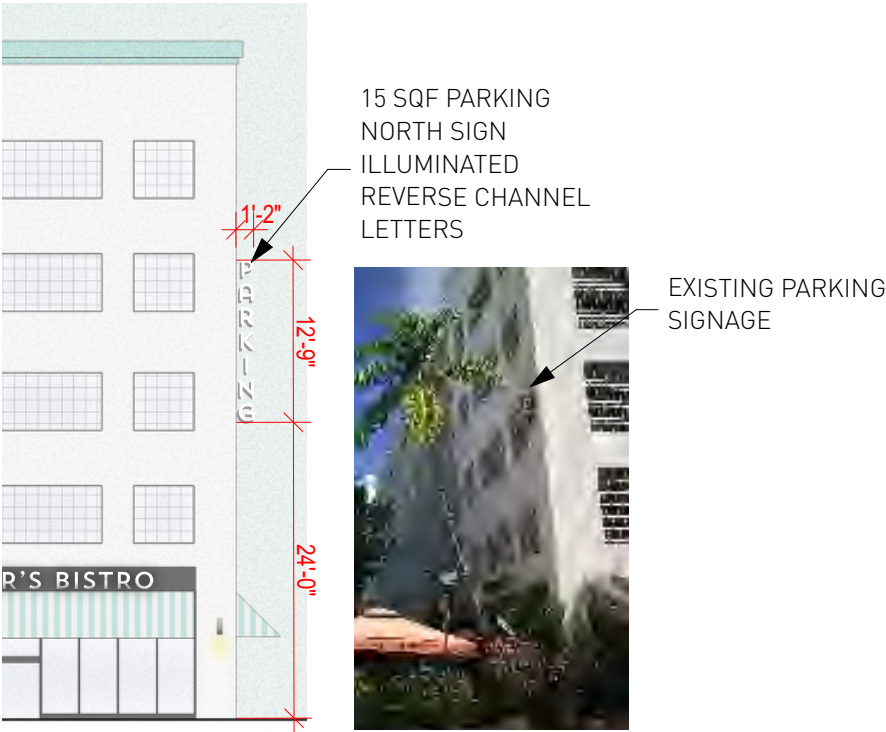


4 PARKING SIGN ENLARGEMENT
NOT TO SCALE

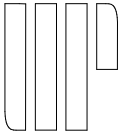

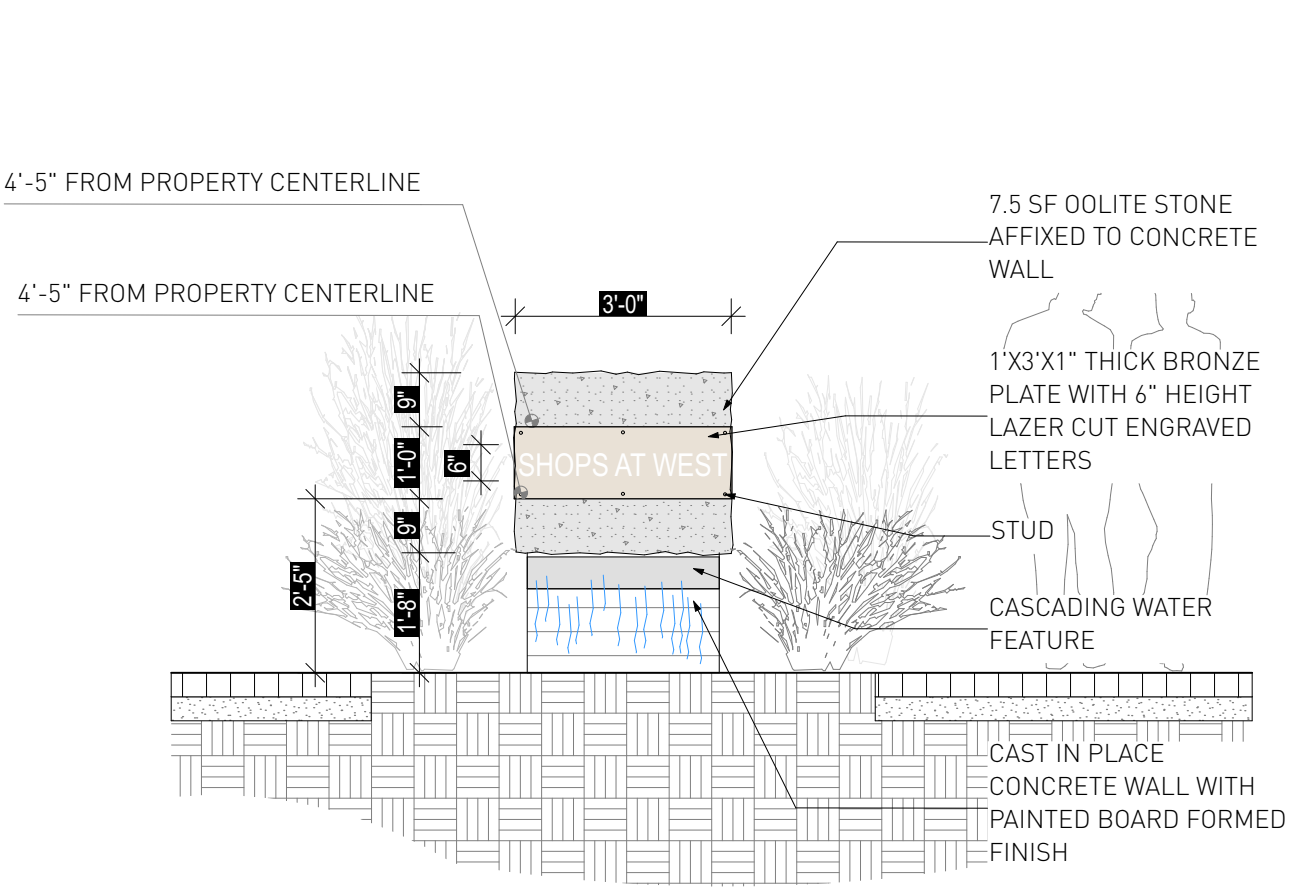


(MS1-MS2) MONUMENT SIGN ELEVATION
SCALE: 3/8" = 1'-0"

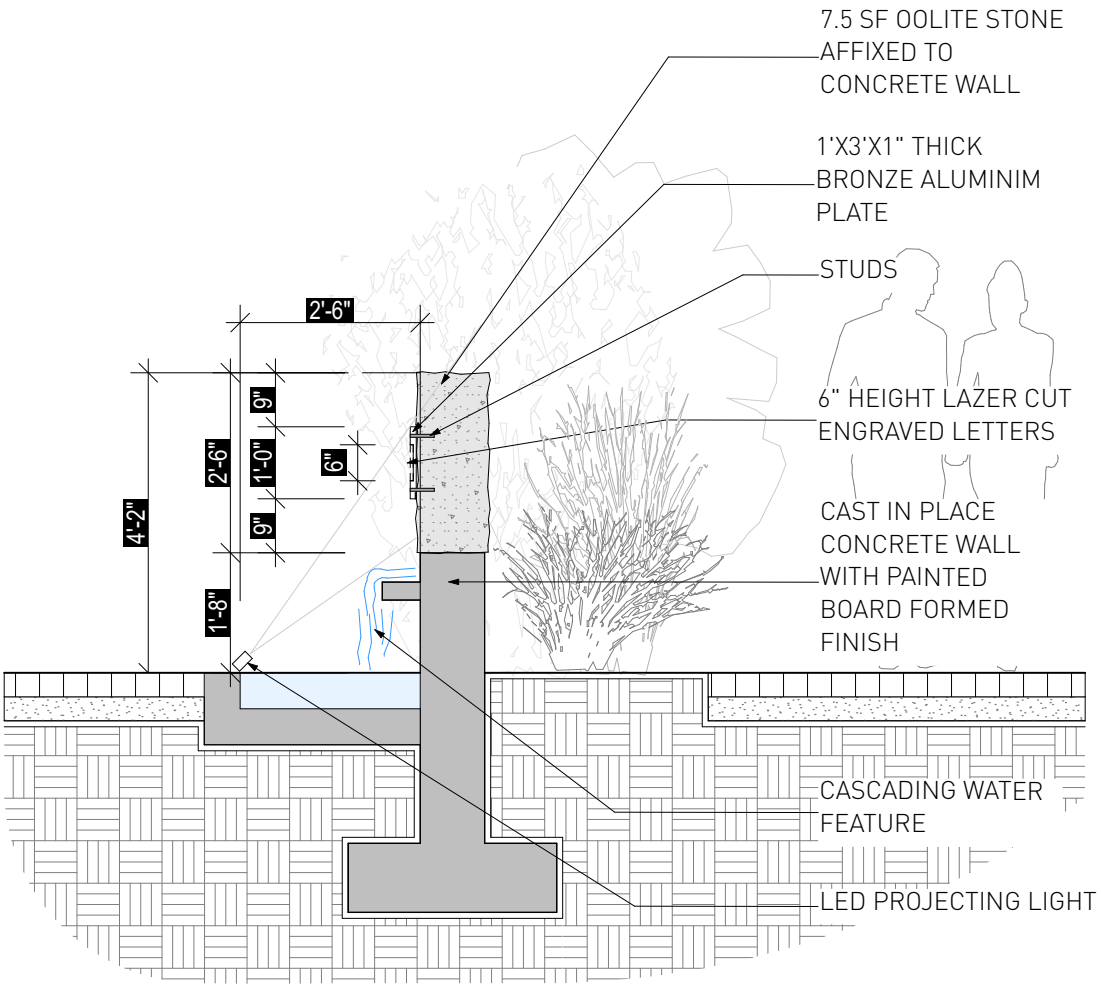

(MS1-MS2) MONUMENT SIGN SECTION
SCALE: 3/8" = 1'-0"

KEYPLAN




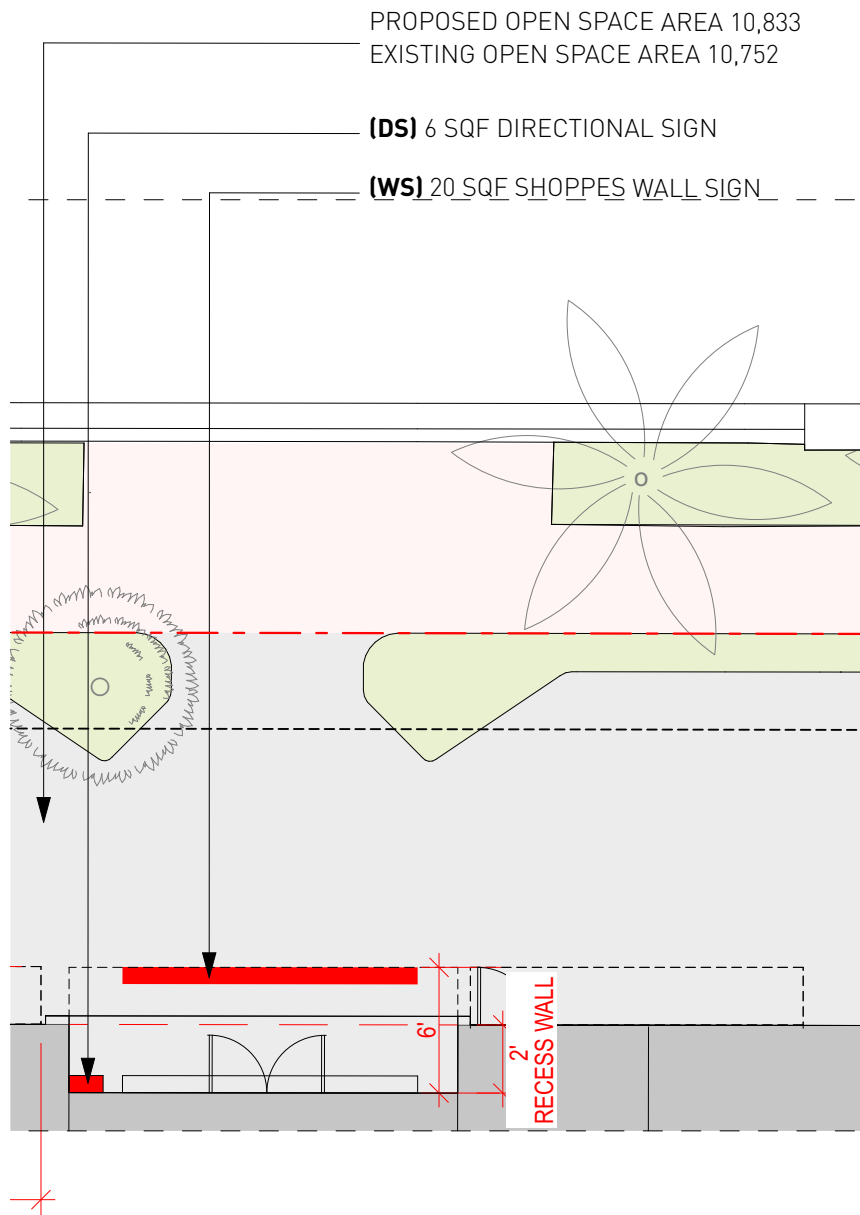


1 SHOPPES AND DIRECTORY SIGN PLAN
SCALE: 1" = 10'




2 SHOPPES AND DIRECTORY SIGN ELEVATION
NOT TO SCALE

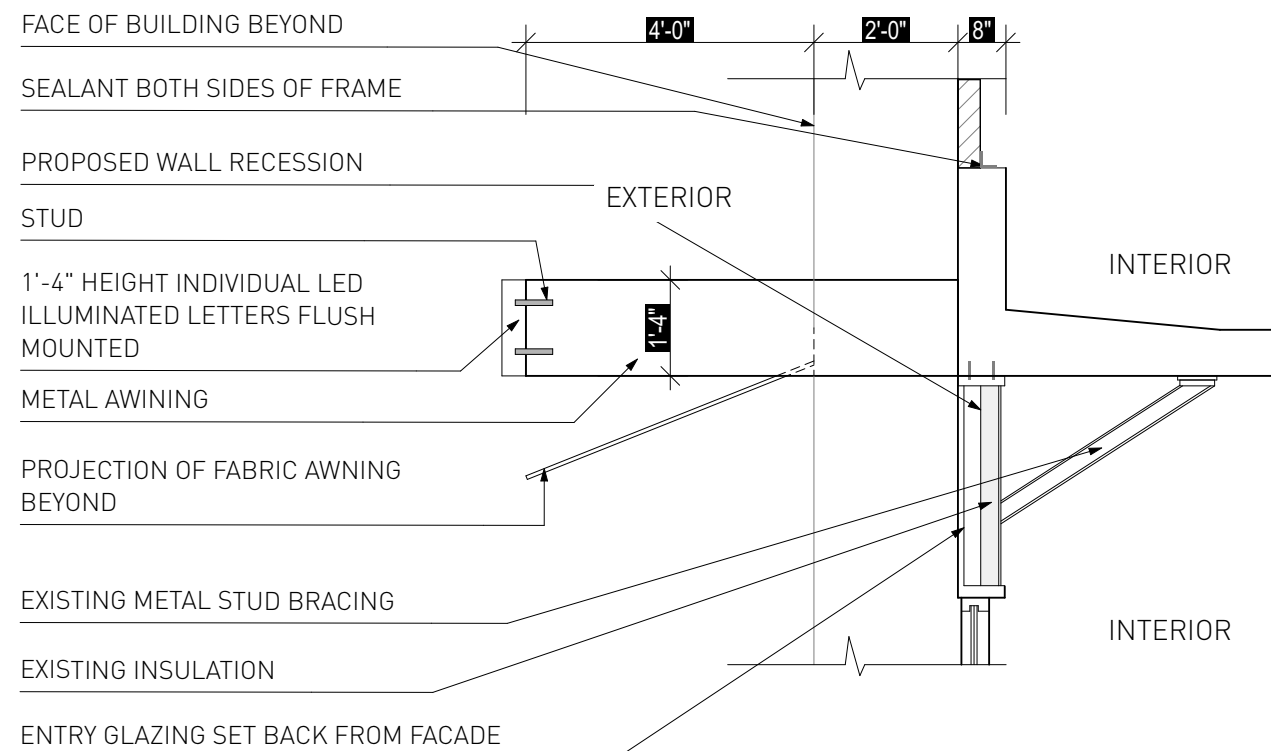

3 ENTRY AWNING AND SIGN SECTION
SCALE: 3/8" = 1'-0"

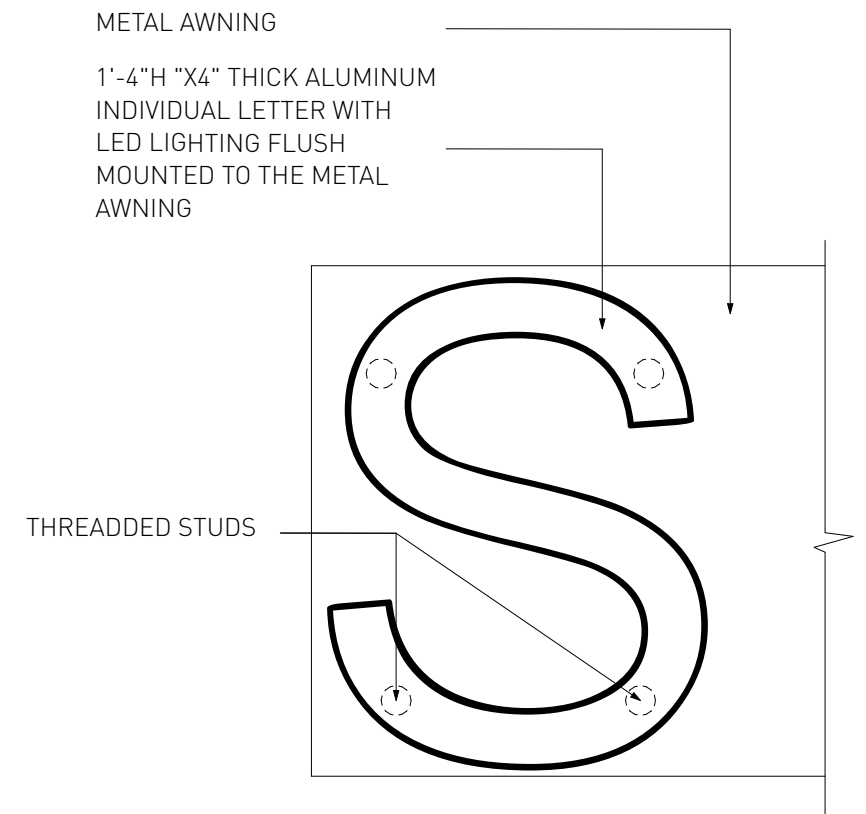

4 'WS' WALL SIGN DETAIL
SCALE: 3/8" = 1'-0"

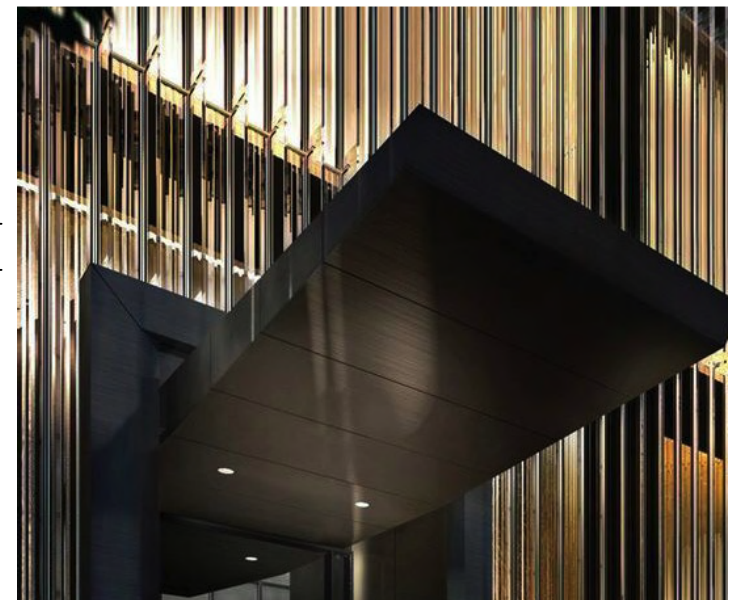

5 AWNING REFERENCE IMAGE
NOT TO SCALE