

NOTE: The undersigned and CRAVEN THOMPSON & ASSOCIATES, INC. make no representations or guarantees as to the information reflected hereon pertaining to easements, right—of—way, set back lines, reservations, agreements and other similar matters, and this instrument is not intended to reflect or set forth all such matters. Such information should be obtained and further, confirmed by

others through appropriate title verification. NOTE: Lands shown hereon were not abstracted for right-of-way

BACK FLOW PREVENTOR CATV PEDESTAL CATCH BASIN DECORATIVE LIGHT POLE ELECTRICAL OUTLET

ELECTRICAL MANHOLE GAS METER GAS MANHOLE GAS VALVE

HOSE BIBB (SPIGOT) IRRIGATION CONTROL VALVE MONTORING WELL

SANITARY MANHOLE SIAMESE VALVE

TRAFFIC PULL BOX

WATER VAULT

TELEPHONE MANHOLE

GPS CONTROL SURVEY NOTE:

THE HORIZONTAL CONTROL SURVEY DATA SHOWN HEREON IS BASED ON THE NORTH AMERICAN DATUM OF 1983/1990 (NAD 83/90). STATE PLANE COORDINATE SYSTEM (FLORIDA EAST ZONE) AND WAS OBTAINED BY UTILIZING "TRIMBLE R8 GNSSOVER. AS OPERATED BY CRAVEN THOMPSON AND ASSOCIATES AND A "TRIMBLE NETRS" REAL TIME KINEMATICS GPS BASE REFERENCE STATION "MIAMI 6 (MIAMI)", AS OPERATED BY FLORIDA DEPARTMENT OF TRANSPORTATION (F.D.O.T.) STATE-WIDE PERMANENT REFERENCE NETWORK.

THE GPS DATA HAS BEEN PROCESSED AND SITE CALIBRATED USING A LEAST SQUARE ADJUSTMENT IS BASED ON A HORIZONTAL BEST FIT MODEL USING TRIMBLE BUSINESS CENTER TO THE FOLLOWING CONTROL POINTS

NATIONAL GEODETIC SURVEY NATIONAL GEODETIC SURVEY "H 034 (PID AC3514)" "TUTTLE (PID AC3580)" North: 524,167.130 North: 537,624.140 East: 932,073.860 East: 937,177.840 Corps of Engineers Brass Disc Brass Disc in Concrete in Concrete Stamped "MH-18 1963" Stamped "Tuttle 1971"

ANY RIGHTS OR BENEFITS TO ANYONE OTHER THAN THOSE CERTIFIED TO.

<u>ABBREVIATION LEGEND</u>

FIBER OPTIC PULL BOX LICENSE BUSINESS

CALCULATED INFORMATION

POST, BUCKLEY SCHUH & JERNIGAN

NORTH AMERICAN VERTICAL DATUM OF 1988

MEASURED INFORMATION

NORTH AMERICAN DATUM

NATIONAL GEODETIC SURVEY OFFICIAL RECORDS BOOK

REINFORCED CONCRETE PIPE

FLORIDA POWER & LIGHT COMPANY

PLAT INFORMATION

IRON PIPE

NAIL & DISC

RIGHT-OF-WAY

RIM ELEVATION

CONCRETE BLOCK WALL CHAIN LINK FENCE

WROUGHT-IRON FENCE

CONCRETE

TYPICAL

0/5

N/D

RCP

(NAVD 88)

THIS SITE CALIBRATION IS BASED ON A HORIZONTAL ADJUSTMENT SCALE VALUE OF 1.0000018522, A ROTATION ANGLE OF -0°00'02" AND A MAXIMUM HORIZONTAL RESIDUAL ERROR OF 0.099+/- AND MEETS THE MINIMUM RELATIVE DISTANCE ACCURACY OF 1 FOOT IN 10,000 FEET AS REQUIRED FOR COMMERCIAL/HIGH RISK CLASSIFICATION, AS REQUIRED BY THE FLORIDA MINIMUM TECHNICAL STANDARDS (5J-17-6.003(3)(B)15.B.II., F.A.C.)

<u>SURVEYOR'S NOTES:</u>

1) THE BEARINGS SHOWN HEREON ON ARE BASED ON NORTH AMERICAN DATUM OF 1983/1990 (NAD 83/90), STATE PLANE COORDINATE SYSTEM (FLORIDA EAST ZONE). (SEE GPS CONTROL SURVEY NOTE ABOVE) 2) THE LEGAL DESCRIPTION SHOWN HEREON WAS FURNISHED TO THIS OFFICE BY THE CLIENT AND APPEARS IN A COMMITMENT FOR TITLE INSURANCE PREPARED BY CHICAGO TITLE INSURANCE COMPANY, ORDER NUMBER 3950652. 3) THIS SURVEY MEETS AND EXCEEDS VERTICAL AND HORIZONTAL ACCURACY REQUIREMENTS AS DEFINED IN CHAPTER

4) THE PURPOSE OF THIS SURVEY IS TO SHOW THE SITE IMPROVEMENTS AND THEIR RELATIONSHIP TO THE BOUNDARY LINES AS THEY EXISTED ON THE DATE OF THE SURVEY. 5) FEE SIMPLE PARCEL 1 DESCRIBED HEREON CONTAINS 176,023 SQUARE FEET OR 4.041 ACRES MORE OR LESS. 6) THE LIMITS OF THE BOUNDARY FOR FEE SIMPLE PARCEL 4 DESCRIBED HEREON WAS NOT DETERMINED OR THE SITE

IMPROVEMENTS LOCATED PER THE CLIENTS REQUEST. 7) THE TOPOGRAPHICAL LOCATIONS SHOWN HEREON WERE OBTAINED USING A "LEICA TC-700 SERIES" TOTAL STATION AND "SPECTRA PRECISION" SURVEY PRO DATA COLLECTION SOFTWARE. THE ACCURACY OF CONTROL SURVEY DATA HAS BEEN VERIFIED BY REDUNDANT MEASUREMENTS OR TRAVERSE CLOSURES. 8) BUILDING TIES ARE PERPENDICULAR TO THE BOUNDARY LINES UNLESS OTHERWISE NOTED. ALL BUILDING TIES AND DIMENSIONS ARE SHOWN TO THE NEAREST 0.1 OF A FOOT.

9) THIS SURVEY IS LIMITED TO THE LOCATION OF ABOVE GROUND IMPROVEMENTS ONLY. UNDERGROUND UTILITIES, FOUNDATIONS OR OTHER BURIED ENCROACHMENTS WERE NOT LOCATED IN CONNECTION WITH THIS SURVEY UNLESS OTHERWISE NOTED. NO EXCAVATION WAS PERFORMED BY CRAVEN THOMPSON AND ASSOCIATES, INC. TO VERIFY THE LOCATION OR EXISTENCE OF ANY UNDERGROUND IMPROVEMENTS, STRUCTURES OR FOUNDATIONS. THIS DOCUMENT SHOULD NOT BE RELIED UPON FOR EXCAVATION OF CRITICAL DESIGN FUNCTIONS WITHOUT FIELD VERIFICATION OF UNDERGROUND UTILITY LOCATIONS. UTILITIES OTHER THAN SHOWN HEREON MAY EXIST.

10) ADDITIONS AND DELETIONS TO SURVEY MAPS AND REPORTS BY OTHER THAN THE SIGNING PARTY OR PARTIES ARE PROHIBITED WITHOUT WRITTEN CONSENT OF THE SIGNING PARTY OR PARTIES. THIS DOCUMENT CONSISTS OF 3 SHEETS AND EACH SHEET SHALL NOT BE CONSIDERED FULL, VALID AND COMPLETE UNLESS ATTACHED TO THE OTHER. 11) THIS SURVEY DRAWING WAS PREPARED FOR THE EXCLUSIVE USE OF GUMENIK PROPERTIES FOR THE EXPRESS PURPOSES STATED HEREON AND/OR CONTAINED IN THE CONTRACT WITH THE AFOREMENTIONED CLIENT FOR THIS PROJECT. REUSE OF THIS SURVEY FOR PURPOSES OTHER THAN WHICH IT WAS INTENDED, WITHOUT WRITTEN PERMISSION, WILL BE AT THE RE-USERS SOLE RISK AND WITHOUT LIABILITY TO THE SURVEYOR. NOTHING SHOWN HEREON SHALL BE CONSTRUED TO GIVE

12) SHEET S—1 OF THIS MAP IS INTENDED TO BE DISPLAYED AT A SCALE OF 1"=40' OR SMALLER. SHEETS S—2 AND S—3 OF THIS MAP IS INTENDED TO BE DISPLAYED AT A SCALE OF 1"=20' OR SMALLER. THE HORIZONTAL FEATURES SHOWN HEREON 13) ALL DOCUMENTS ARE RECORDED IN THE PUBLIC RECORDS OF MIAMI-DADE COUNTY, FLORIDA UNLESS OTHERWISE NOTED.

14) FLOOD ELEVATION INFORMATION: A) COMMUNITY NUMBER-120651; B) DATE OF FIRM INDEX-SEPTEMBER 11, 2009; C) DATE OF FIRM MAP-SEPTEMBER 11, 2009; D) FIRM ZONE-AE; E) BASE FLOOD ELEVATION-8; F) PANEL NUMBER-0319;

15) THE LIMITS SHOWN HEREON FOR PARCELS "A" & "B", SOUTHGATE APARTMENTS LEASE AREAS WAS FURNISHED TO THIS OFFICE BY JOHN GUTTMAN, CONSULTING ENGINEERING & SCIENCES, INC. THE SKETCH & DESCRIPTION WAS PREPARED BY SCHWEBKE—SHISKIN & ASSOCIATES, INC., ORDER NO. 201764, DATED 08—27—2013, LAST REVISED APRIL 7, 2016, ORDER NO.

16) THE ELEVATIONS SHOWN HEREON ARE BASED ON THE NORTH AMERICAN VERTICAL DATUM OF 1988 (NAVD88) AND RÉFERENCED TO THE FOLLOWING BENCHMARK, NATIONAL GEODETIC SURVEY BENCHMARK NO. W 238. A BRASS DISC NORTH SET ON THE TOP OF THE NORTH END OF EAST CONCRETE ABUTMENT OF THE MCARTHUR CAUSWAY BRIDGE, 80'± WEST OF THE WEST EDGE OF PAVEMENT FOR WEST AVENUE, ELEVATION = 6.54. NOTE: THE ELEVATION CONVERSION FOR THIS BENCHMARK FROM THE NORTH AMERICAN VERTICAL DATUM OF 1988 (NAVD88) TO THE NATIONAL GEODETIC VERTICAL DATUM OF 1929 (NGVD 29) IS +1.54 FEET.

SYMBOL LEGEND

DOUBLE DETECTOR CHECK VALVE

HANDICAP PARKING SPACE

PARKING LIGHT SINGLE

SPOT-FLOOD LIGHT SANITARY SEWER CLEAN OUT

TRASH CAN UNKNOW MANHOLE WATER METER WATER VALVE


NYLOPLAST 10" DRAIN BASIN

HARD SURFACE ELAVATION SOFT SURFACE ELEVATION

BE/

PROJECT NO. 07-0088-001-11

Ŏ

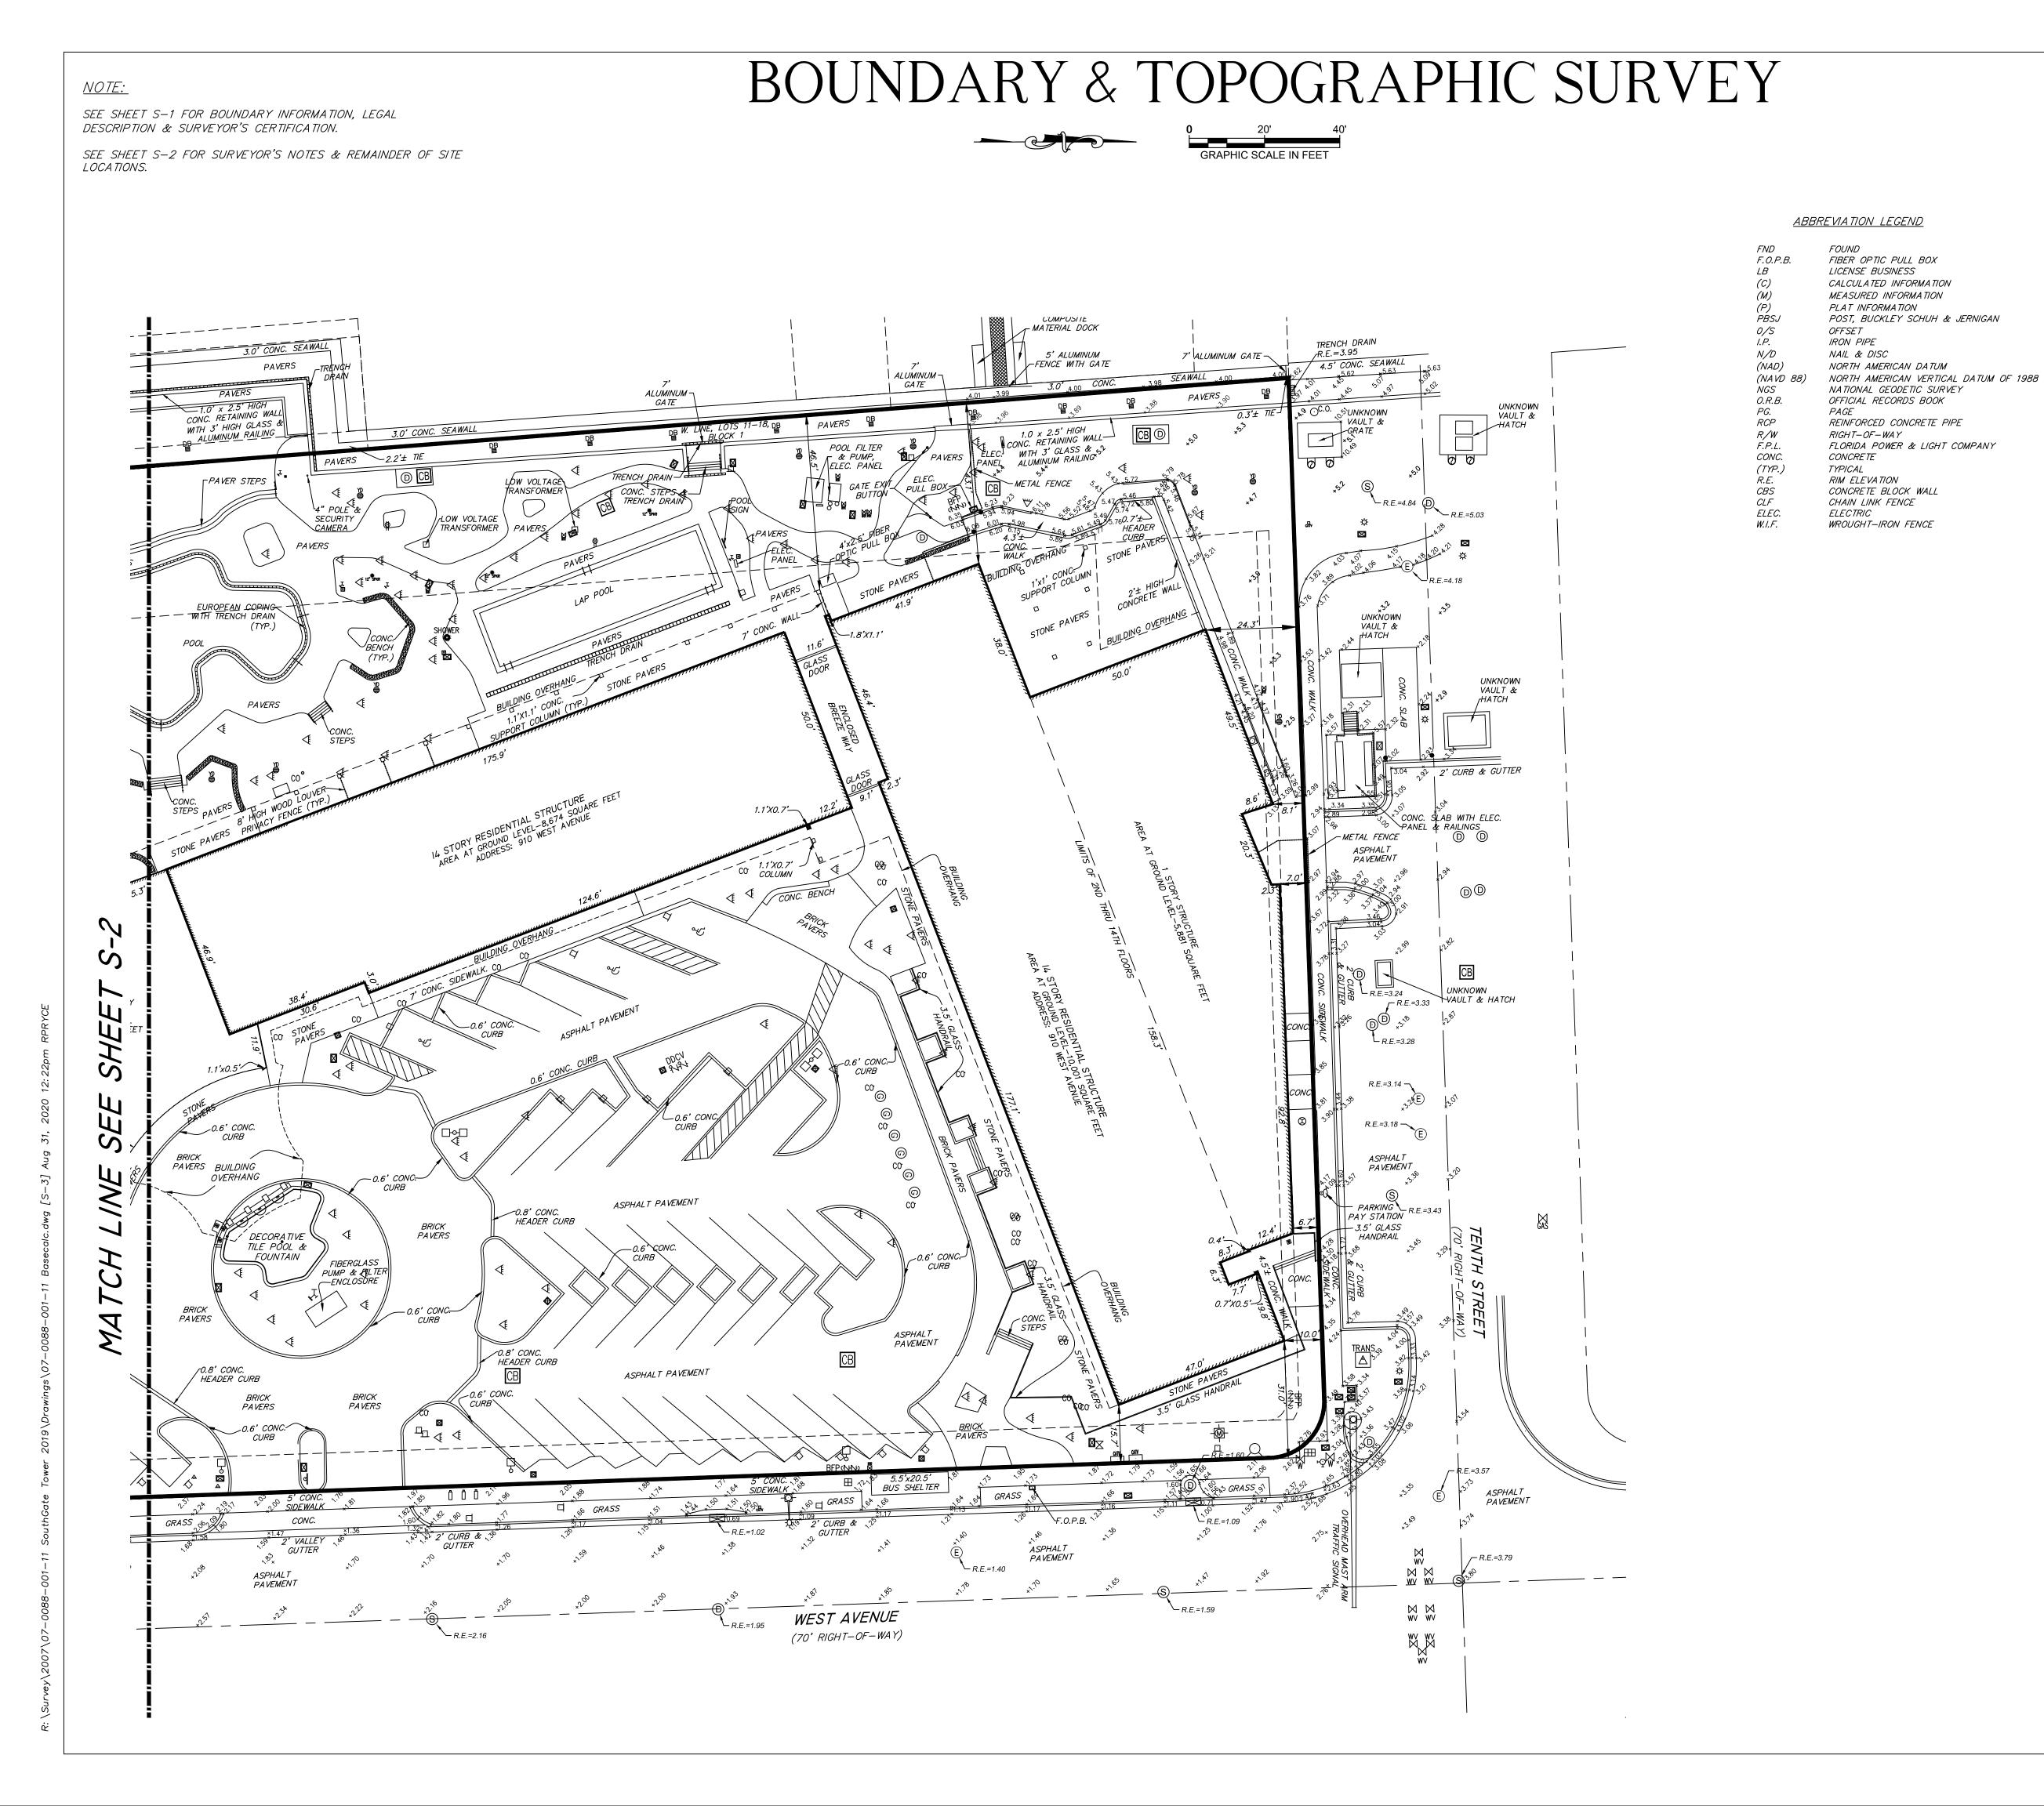

NOTE: The undersigned and CRAVEN THOMPSON & ASSOCIATES, INC. make no representations or guarantees as to the information reflected hereon pertaining to easements, right-of-way, set back lines, reservations, agreements and other similar matters, and this instrument is not intended to reflect or set forth all such matters. Such information should be obtained and further, confirmed by others through appropriate title verification. NOTE: Lands shown hereon were not abstracted for right—of—way and/or easements of record.

SYMBOL LEGEND

CATV PEDESTAL CATCH BASIN

IRRIGATION CONTROL VALVE MONTORING WELL PARKING LIGHT SINGLE

SIAMESE VALVE

SPOT-FLOOD LIGHT SANITARY SEWER CLEAN OUT

TRAFFIC PULL BOX TRASH CAN UNKNOW MANHOLE WATER METER WATER VALVE

NYLOPLAST 10" DRAIN BASIN TELEPHONE MANHOLE

> HARD SURFACE ELAVATION SOFT SURFACE ELEVATION

BACK FLOW PREVENTOR

DECORATIVE LIGHT POLE DOUBLE DETECTOR CHECK VALVE

ELECTRICAL OUTLET ELECTRICAL MANHOLE GAS METER GAS MANHOLE GAS VALVE

HANDICAP PARKING SPACE HOSE BIBB (SPIGOT)

SANITARY MANHOLE

WATER VAULT

MIAMI BEACH,

PROJECT NO. 07-0088-001-11

S-3

SHEET 3 OF 3