



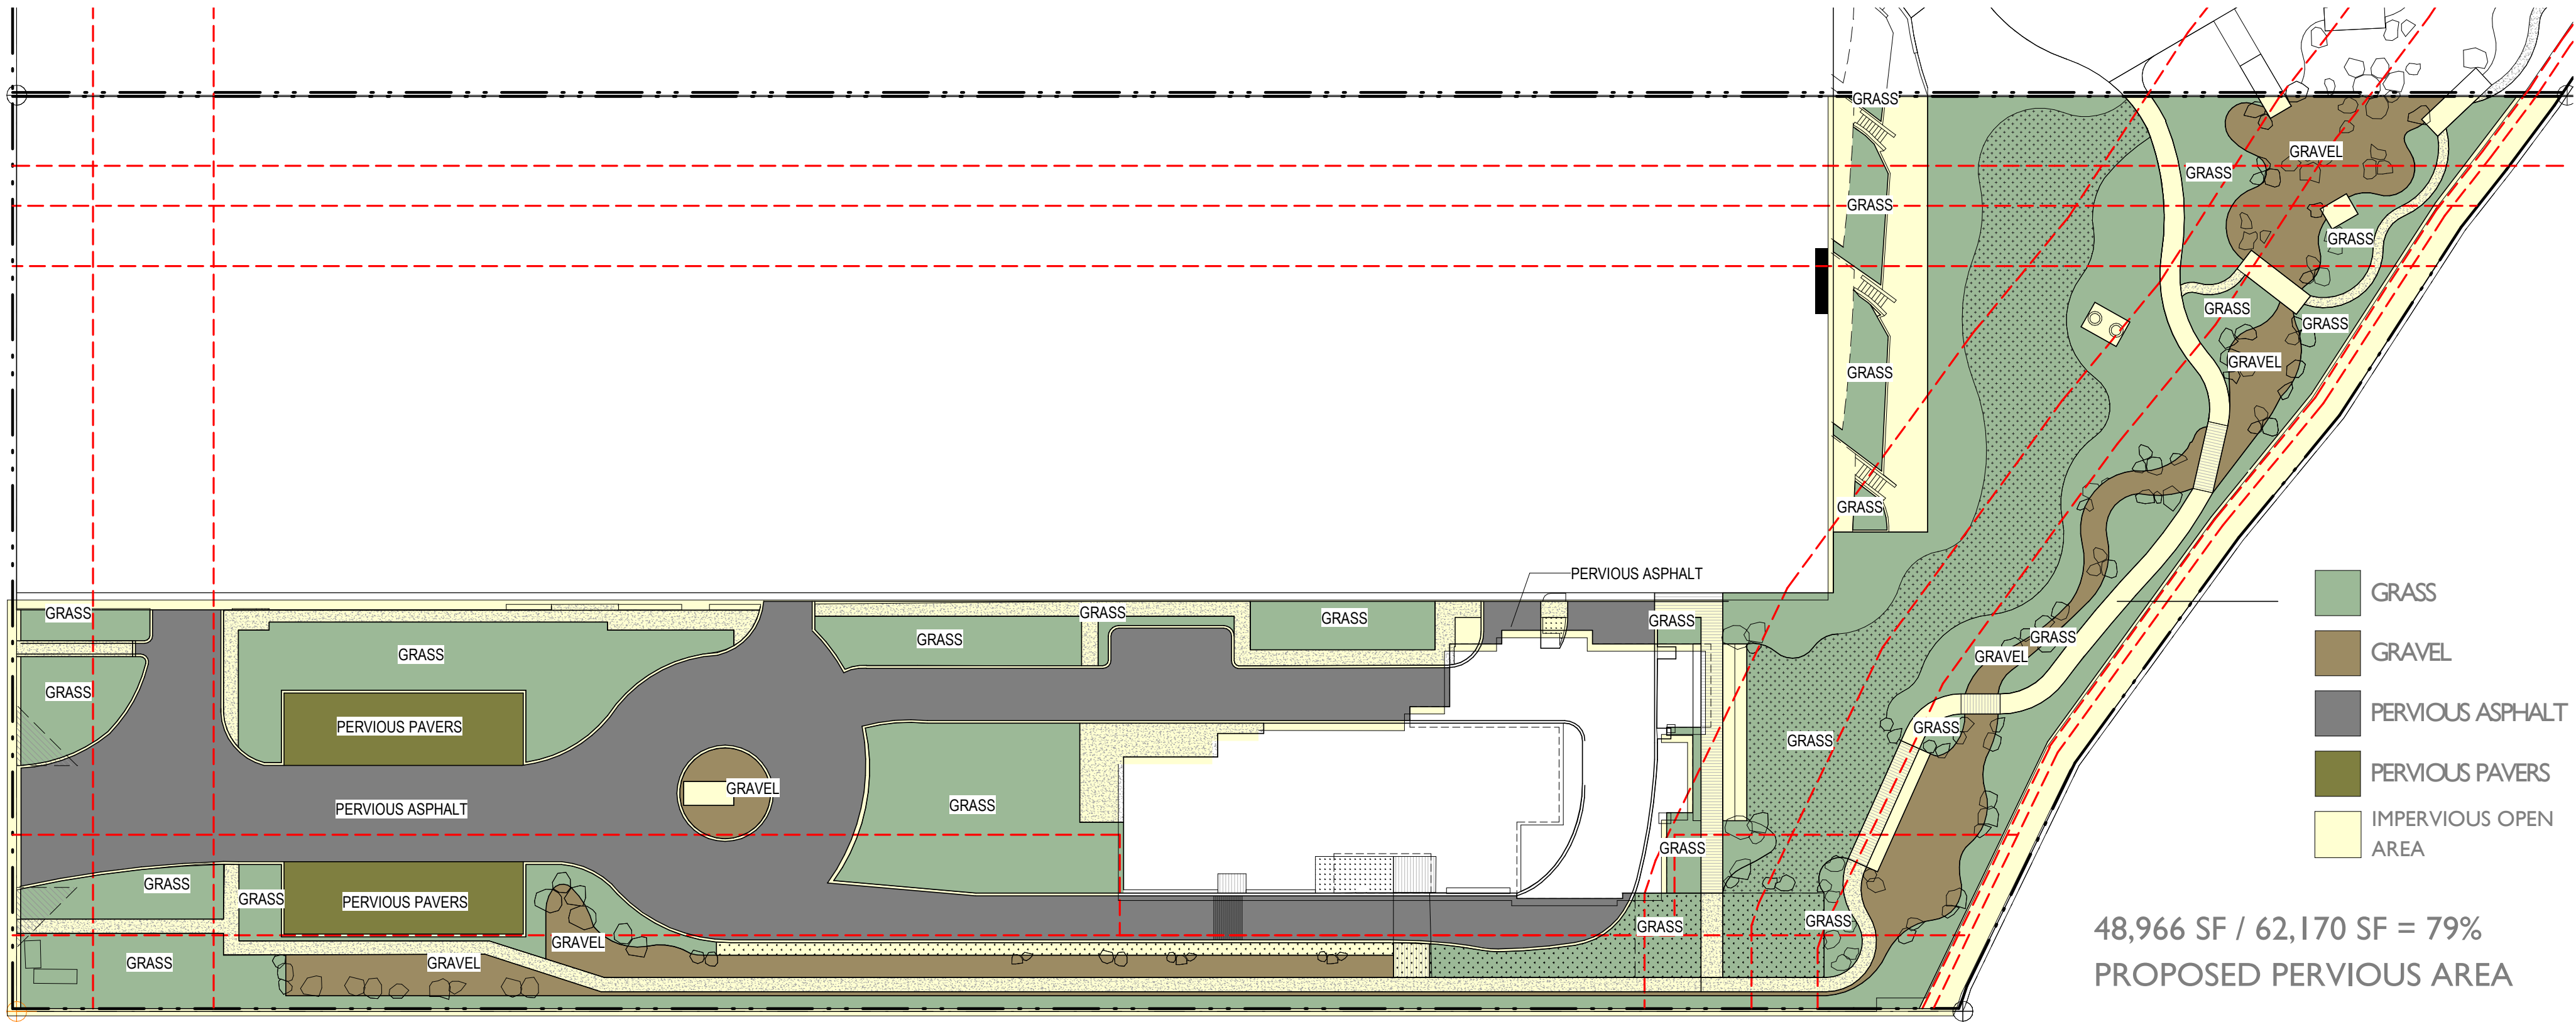

PERVIOUS AREA - NEW TOWER SITE - PROPOSED
SCALE: 1" = 30'-0"

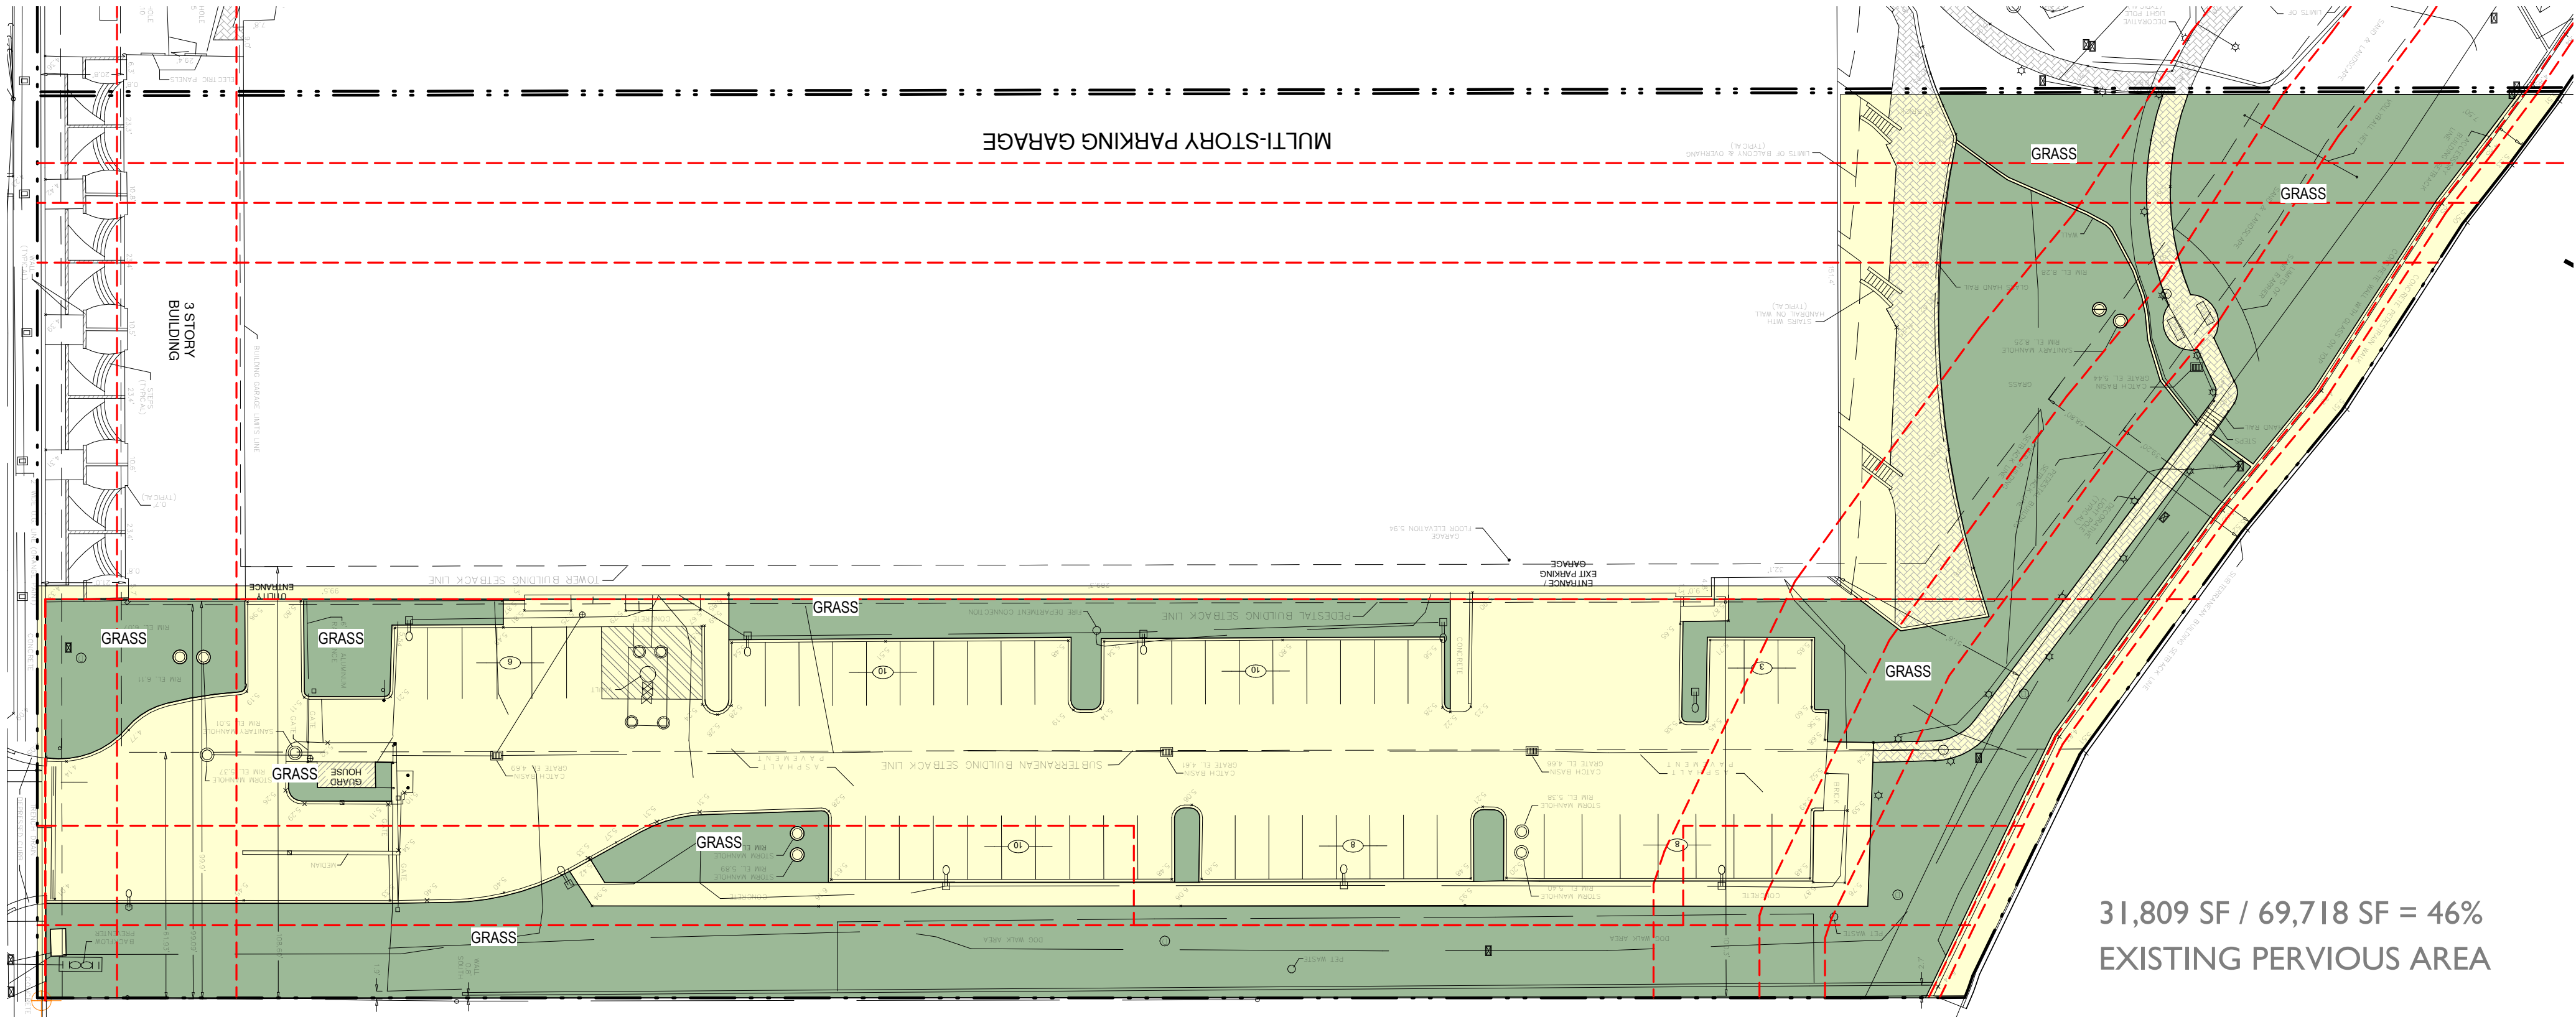

PERVIOUS AREA - NEW TOWER SITE - EXISTING
SCALE: 1" = 30'-0"