




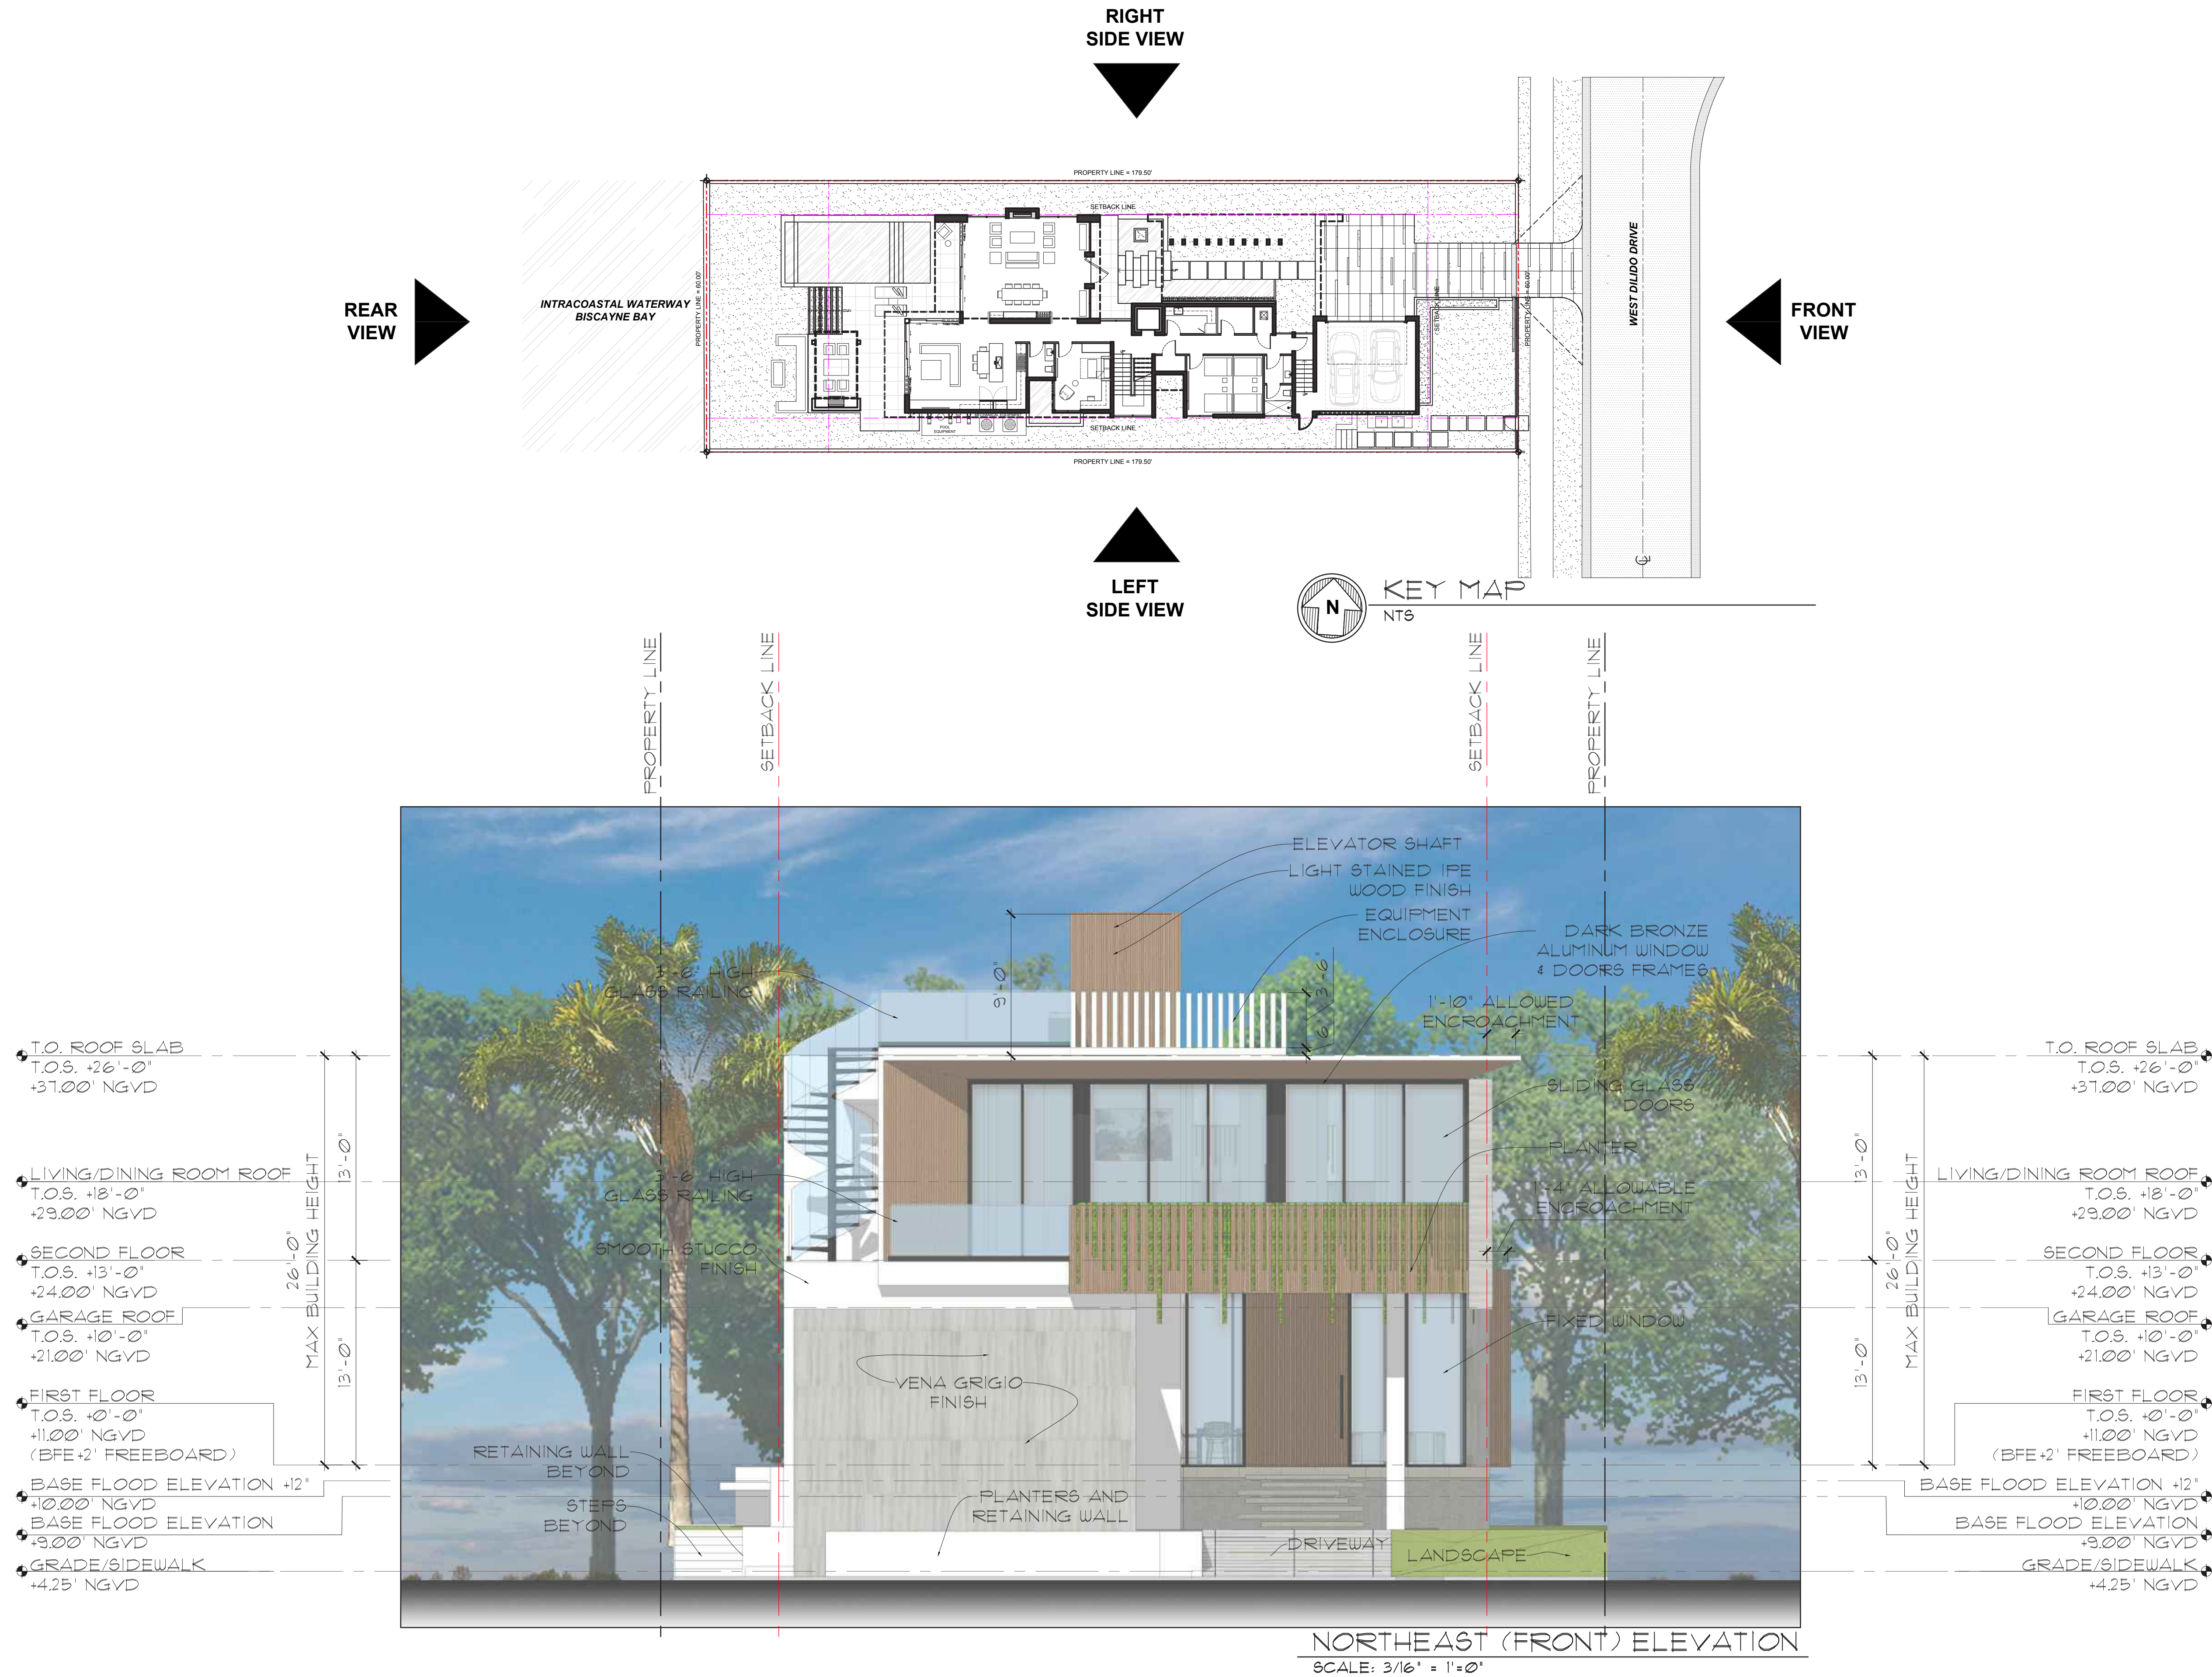


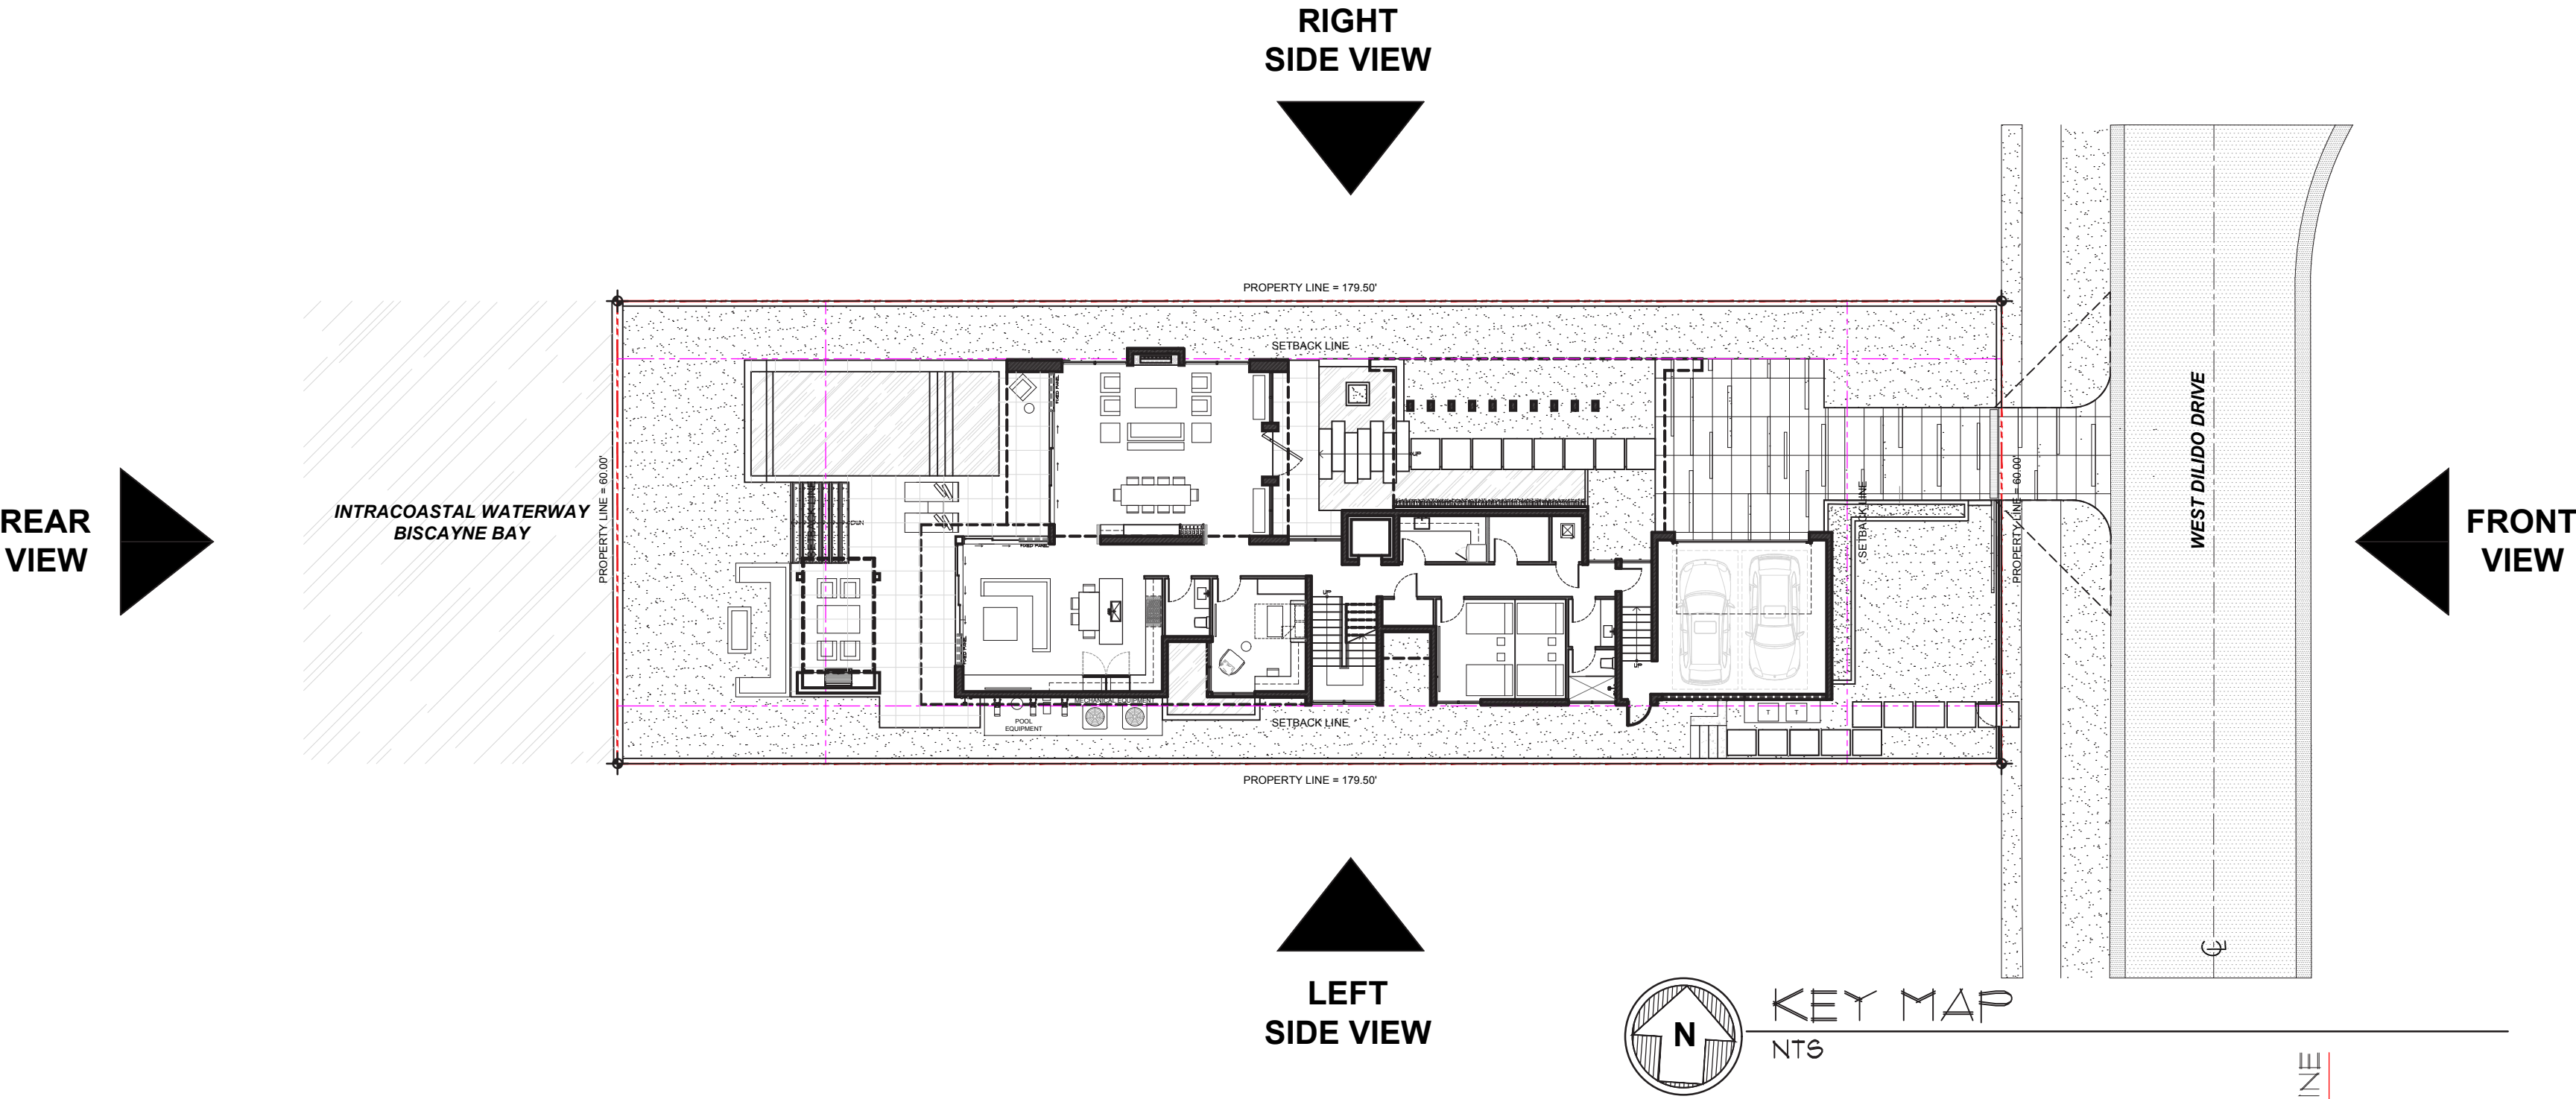



NORTHWEST (RIGHT) ELEVATION
SCALE: 3/16" = 1' = 0"




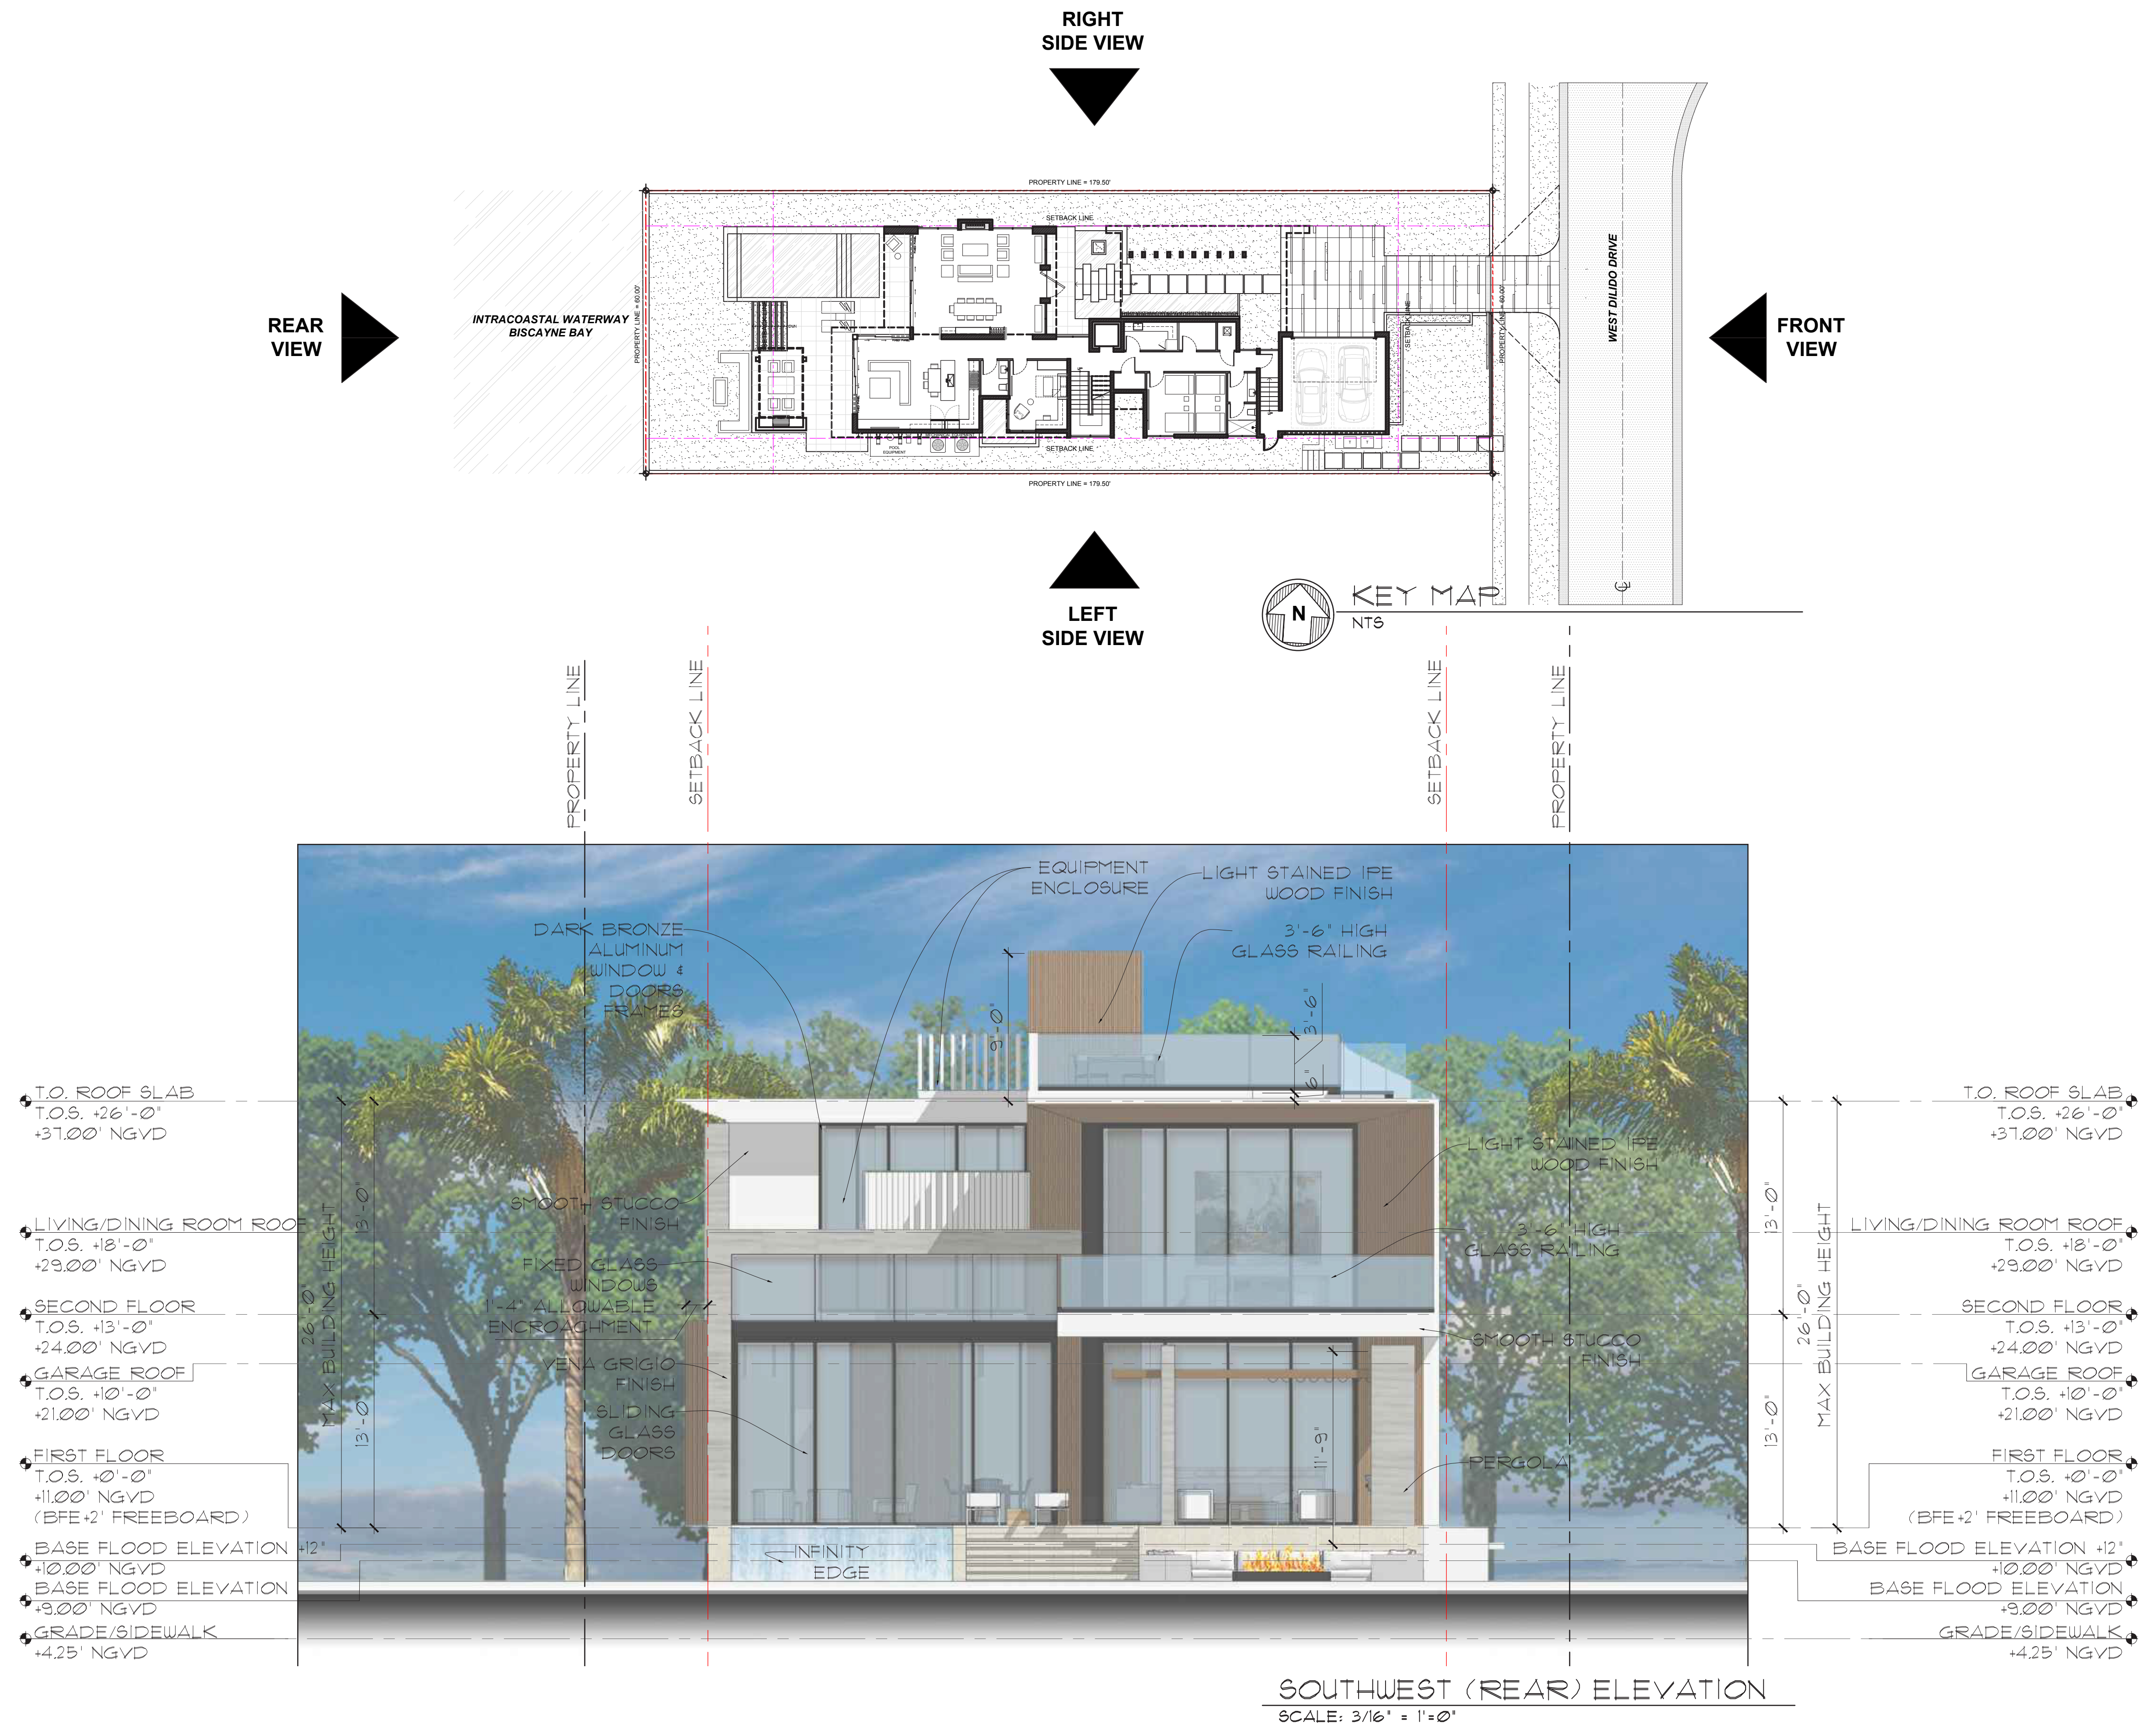


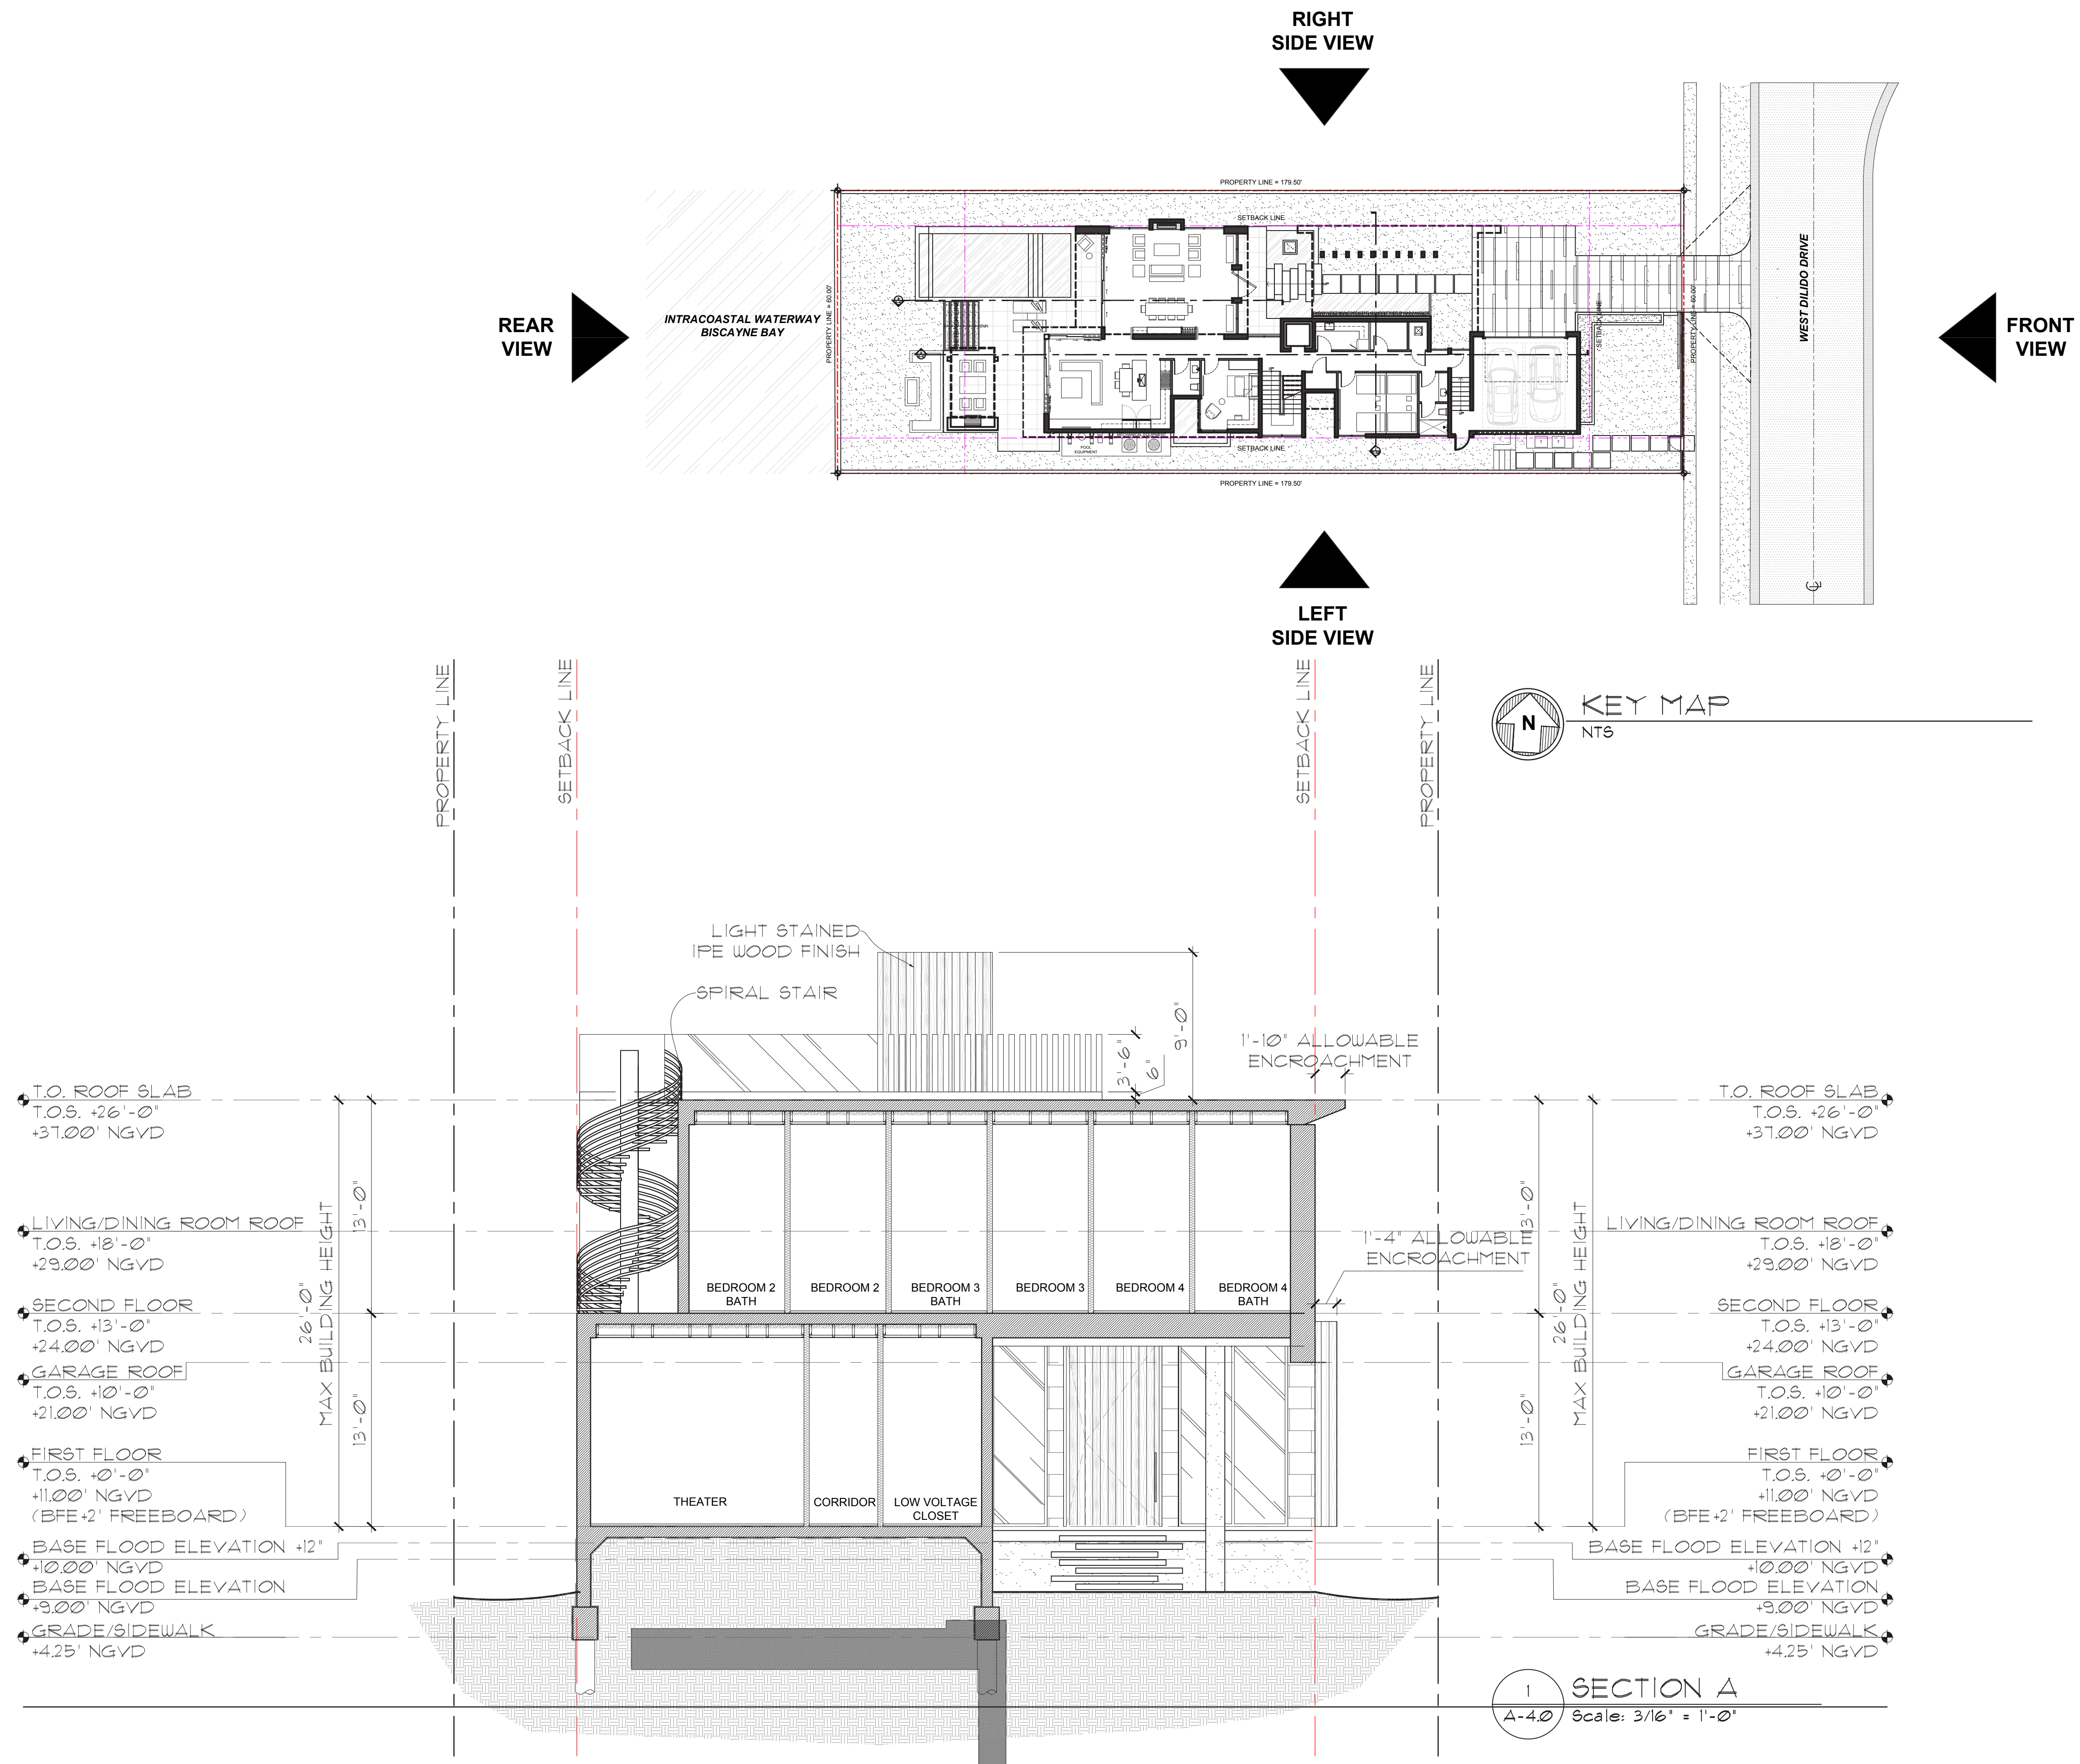

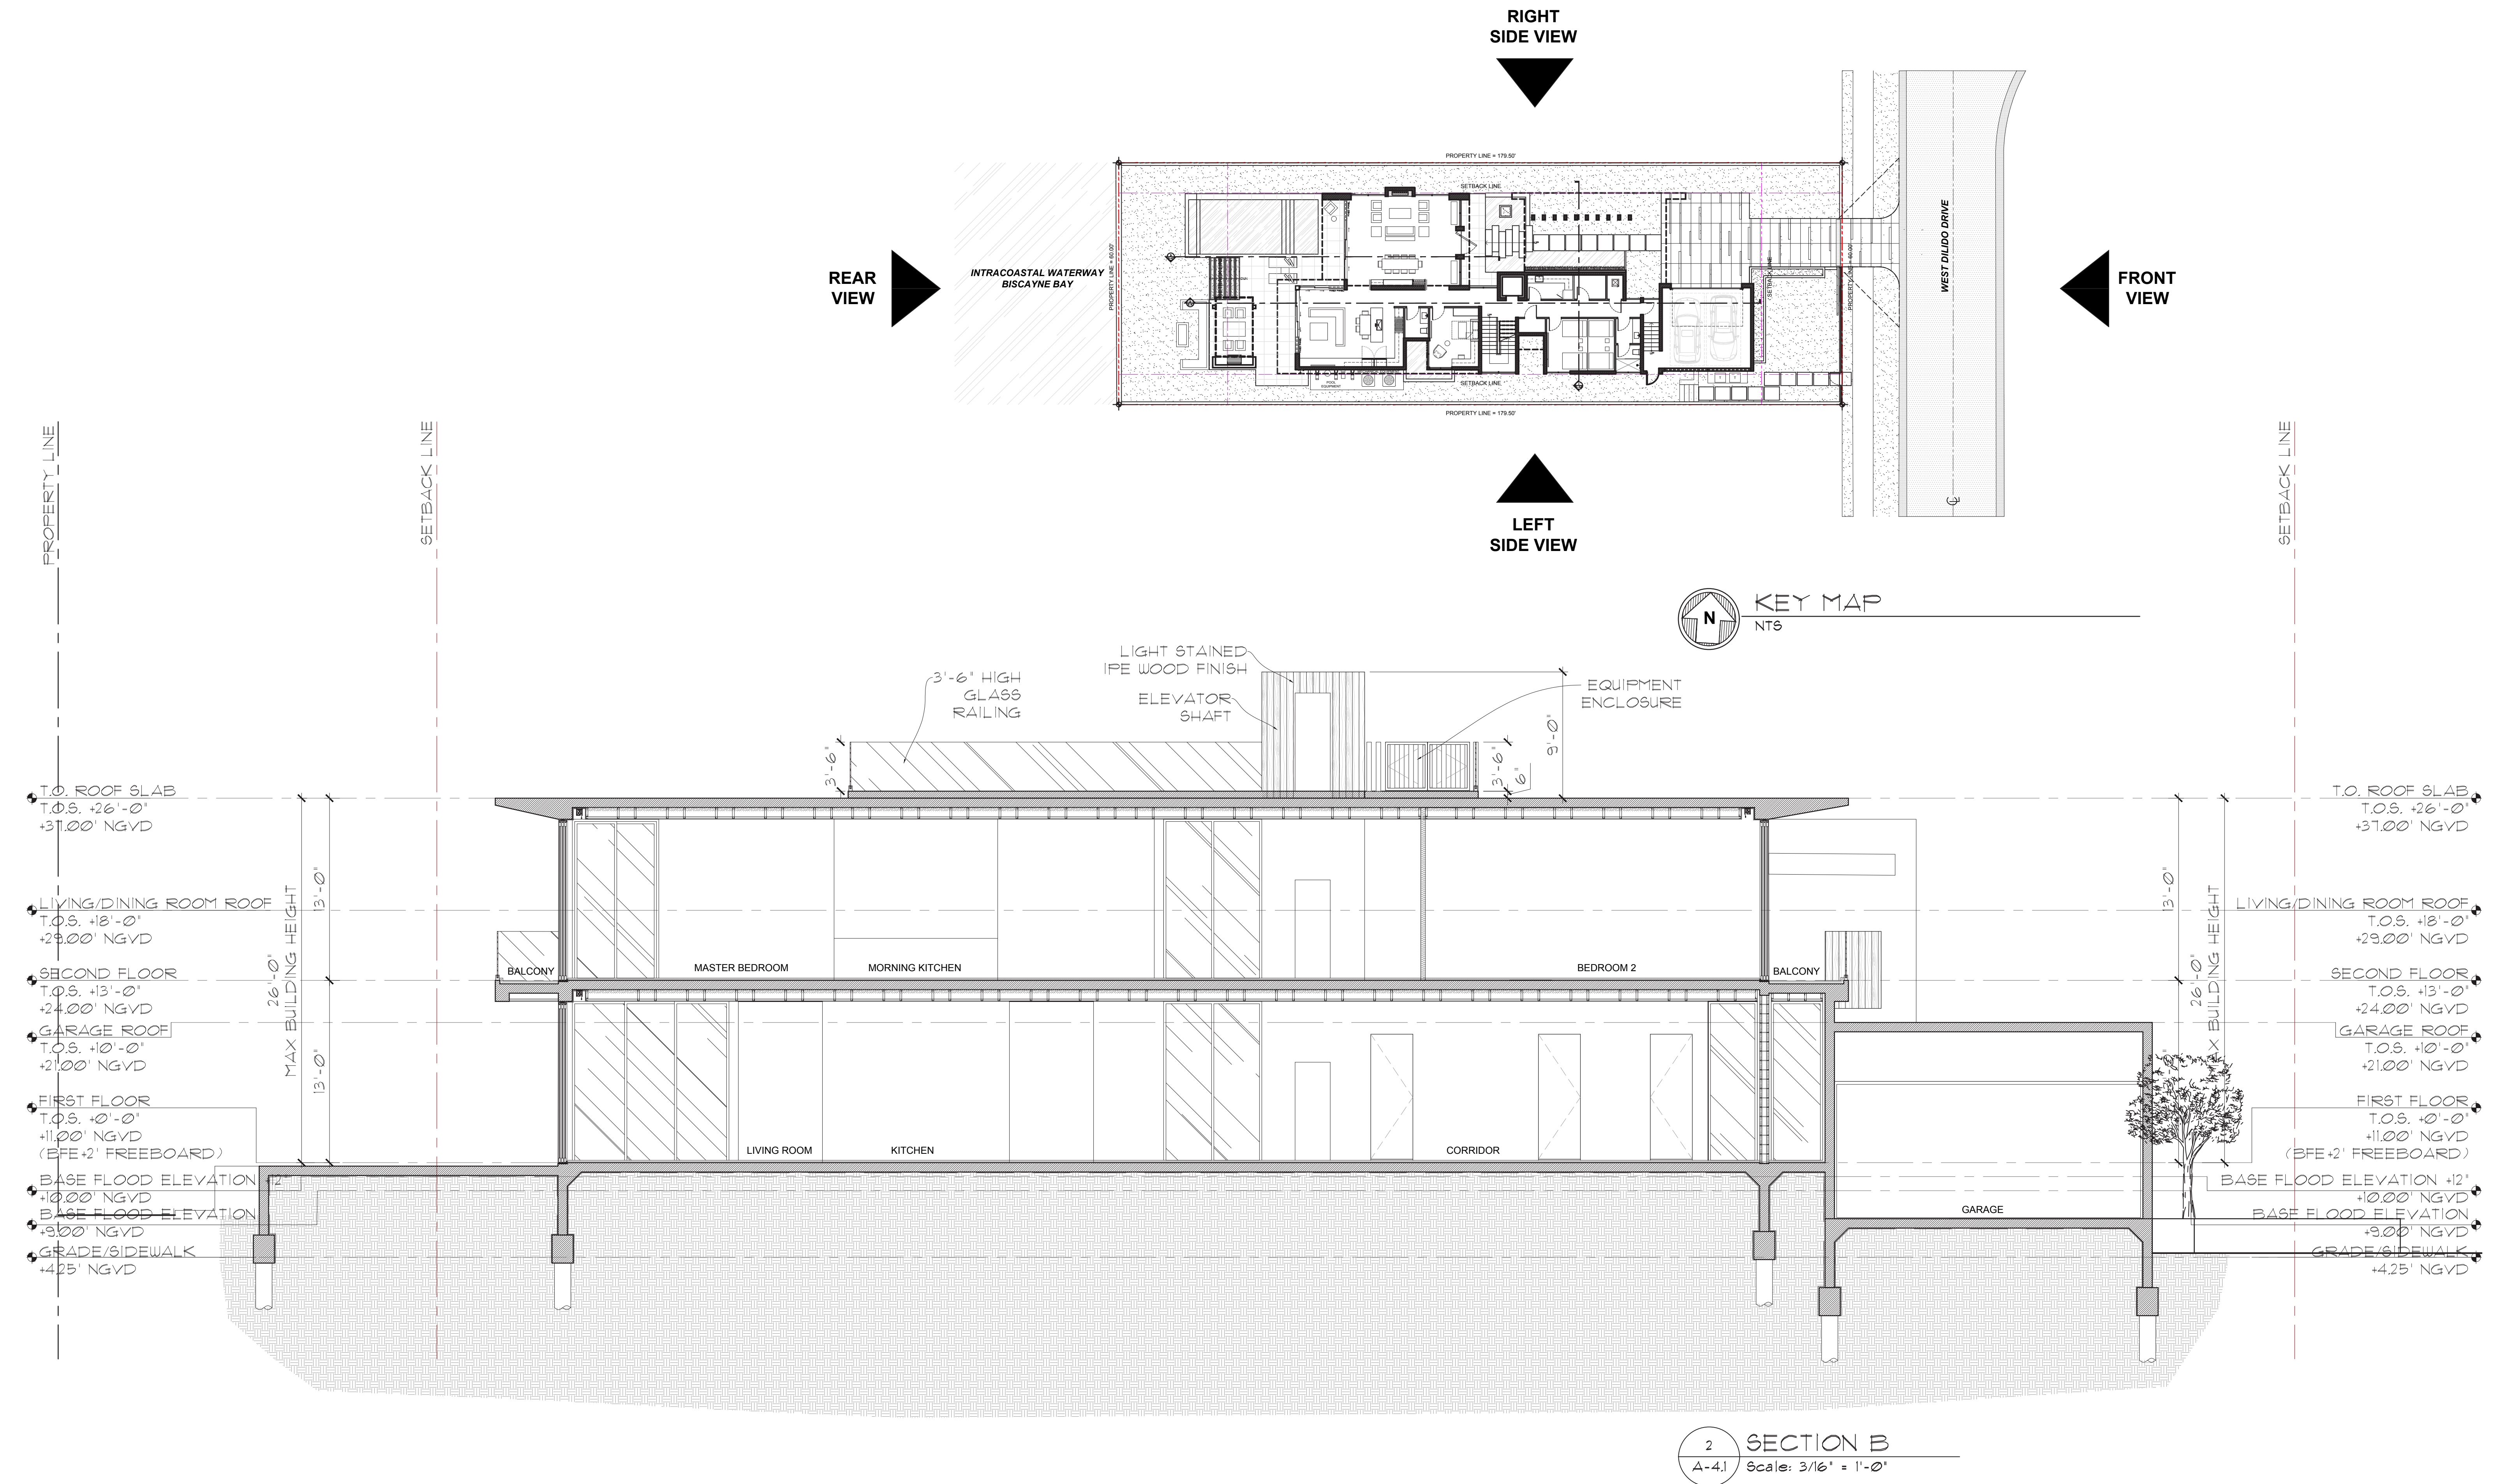


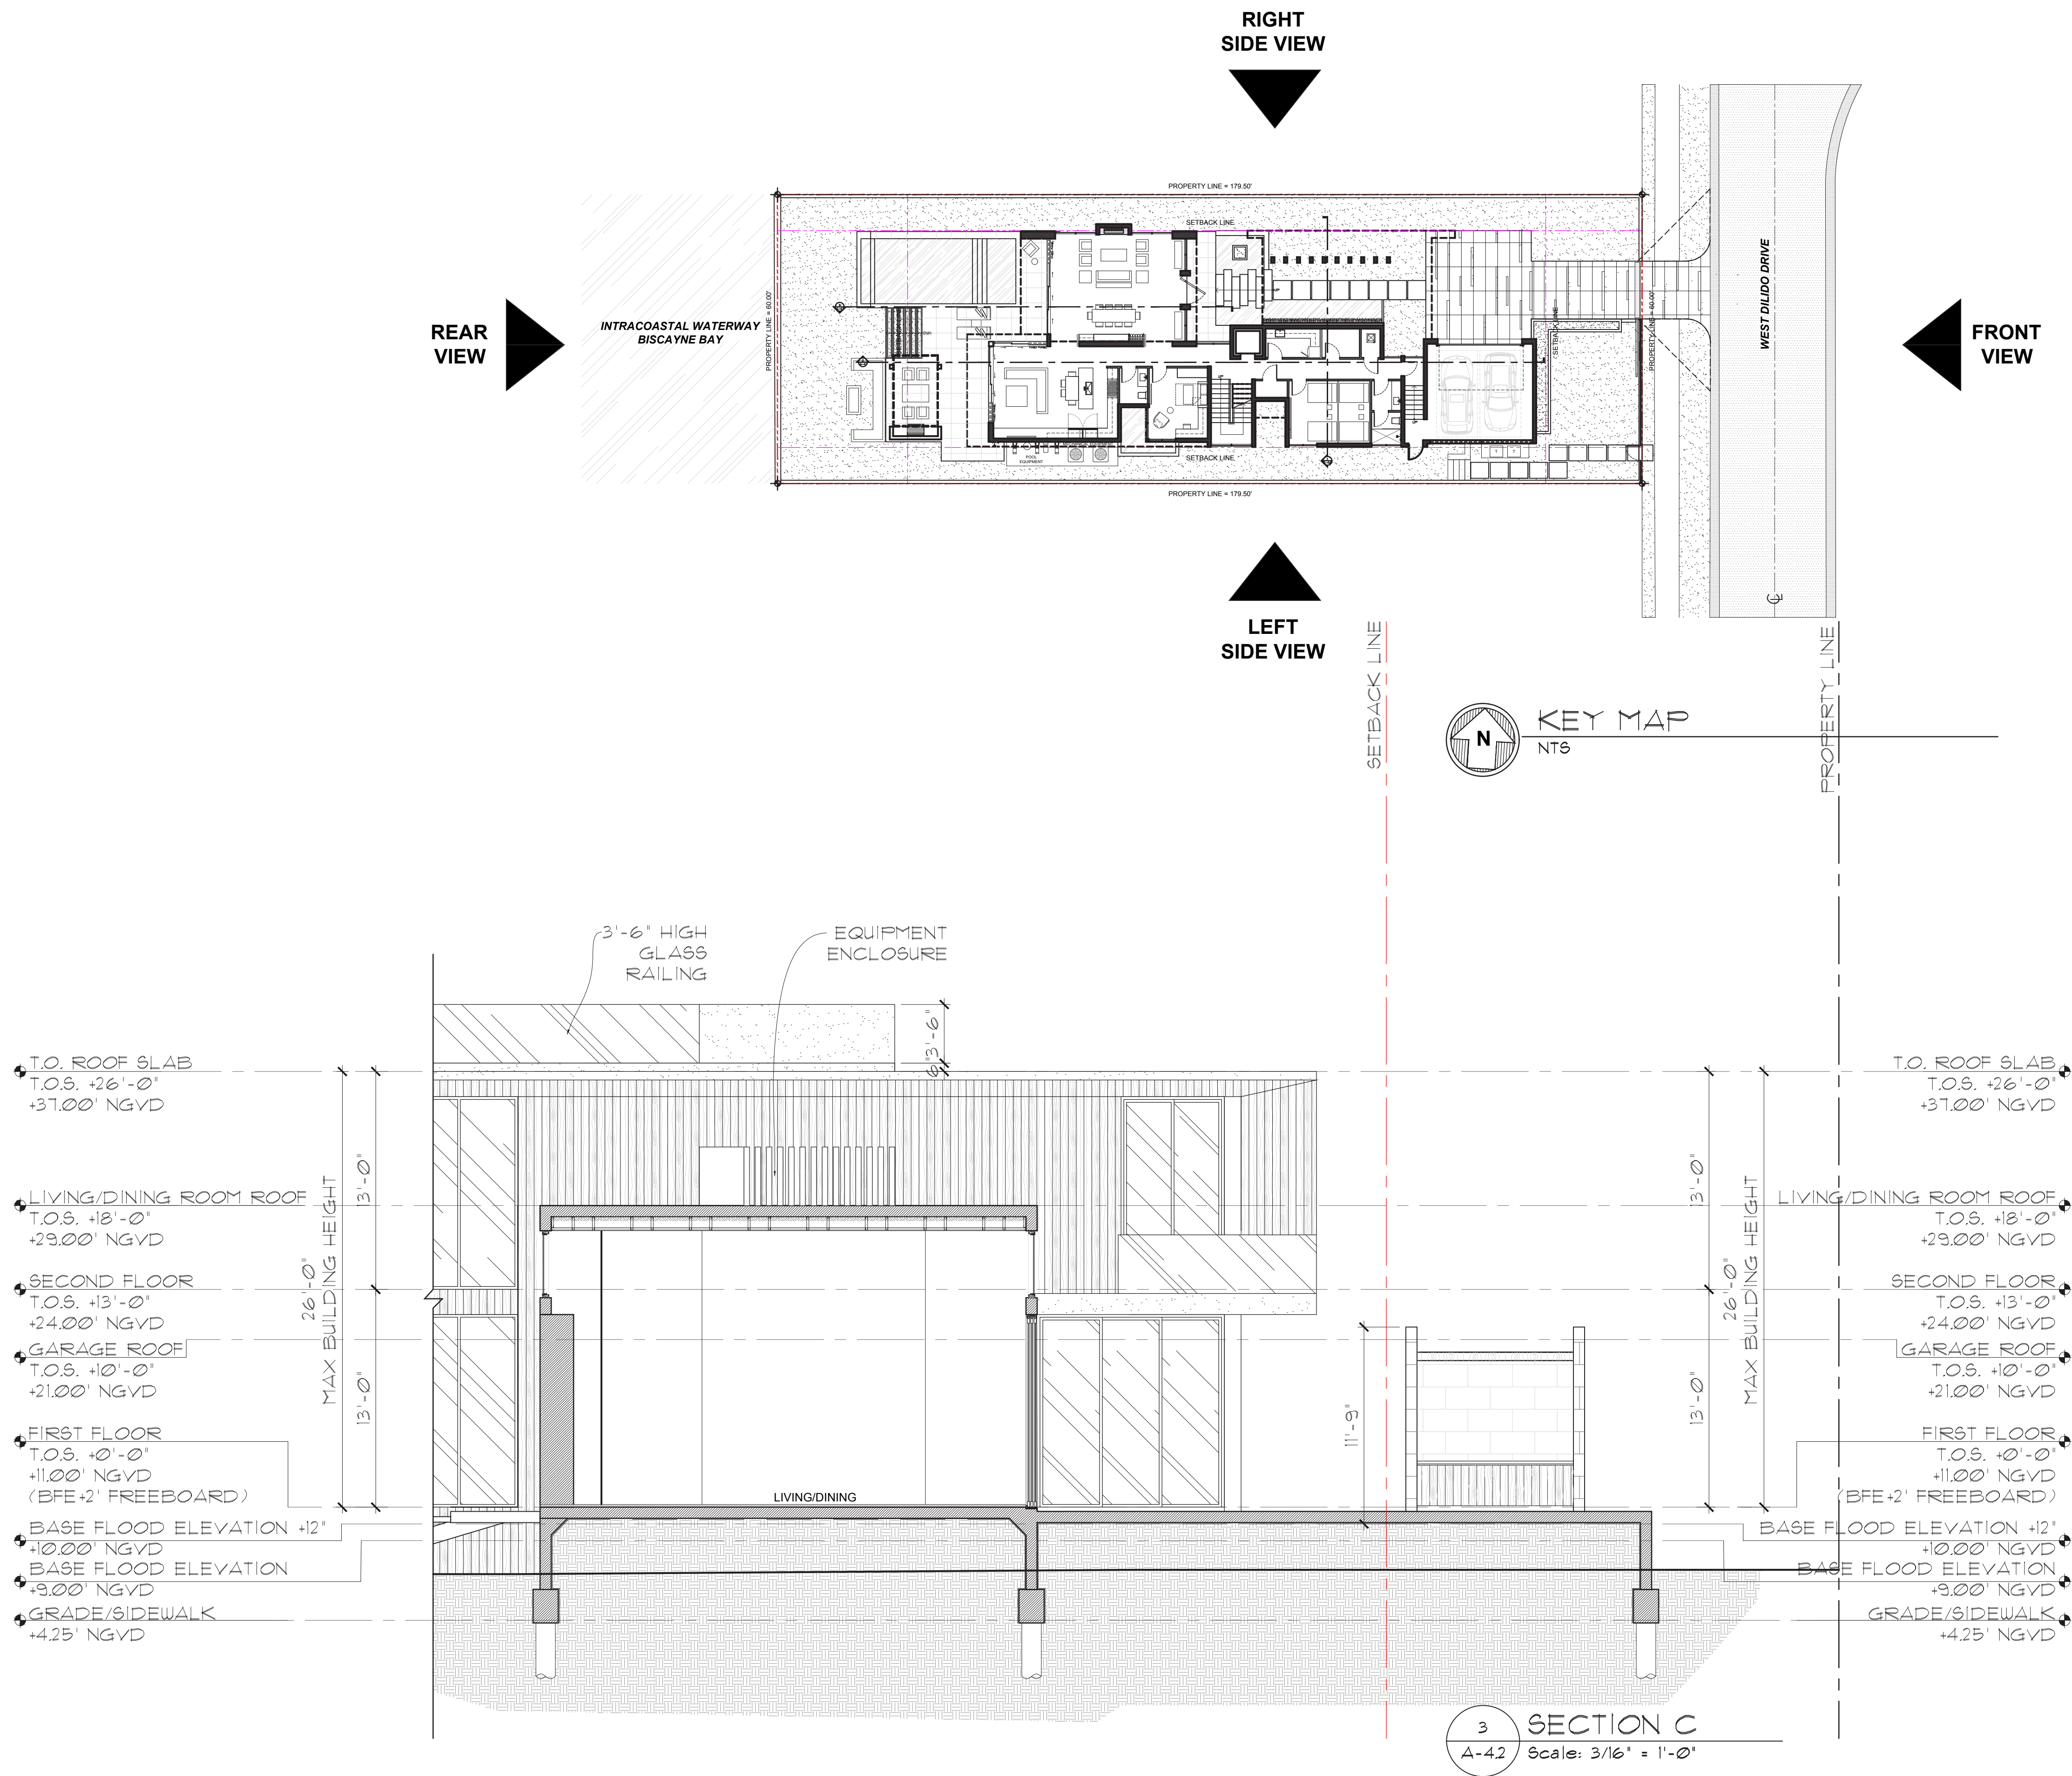

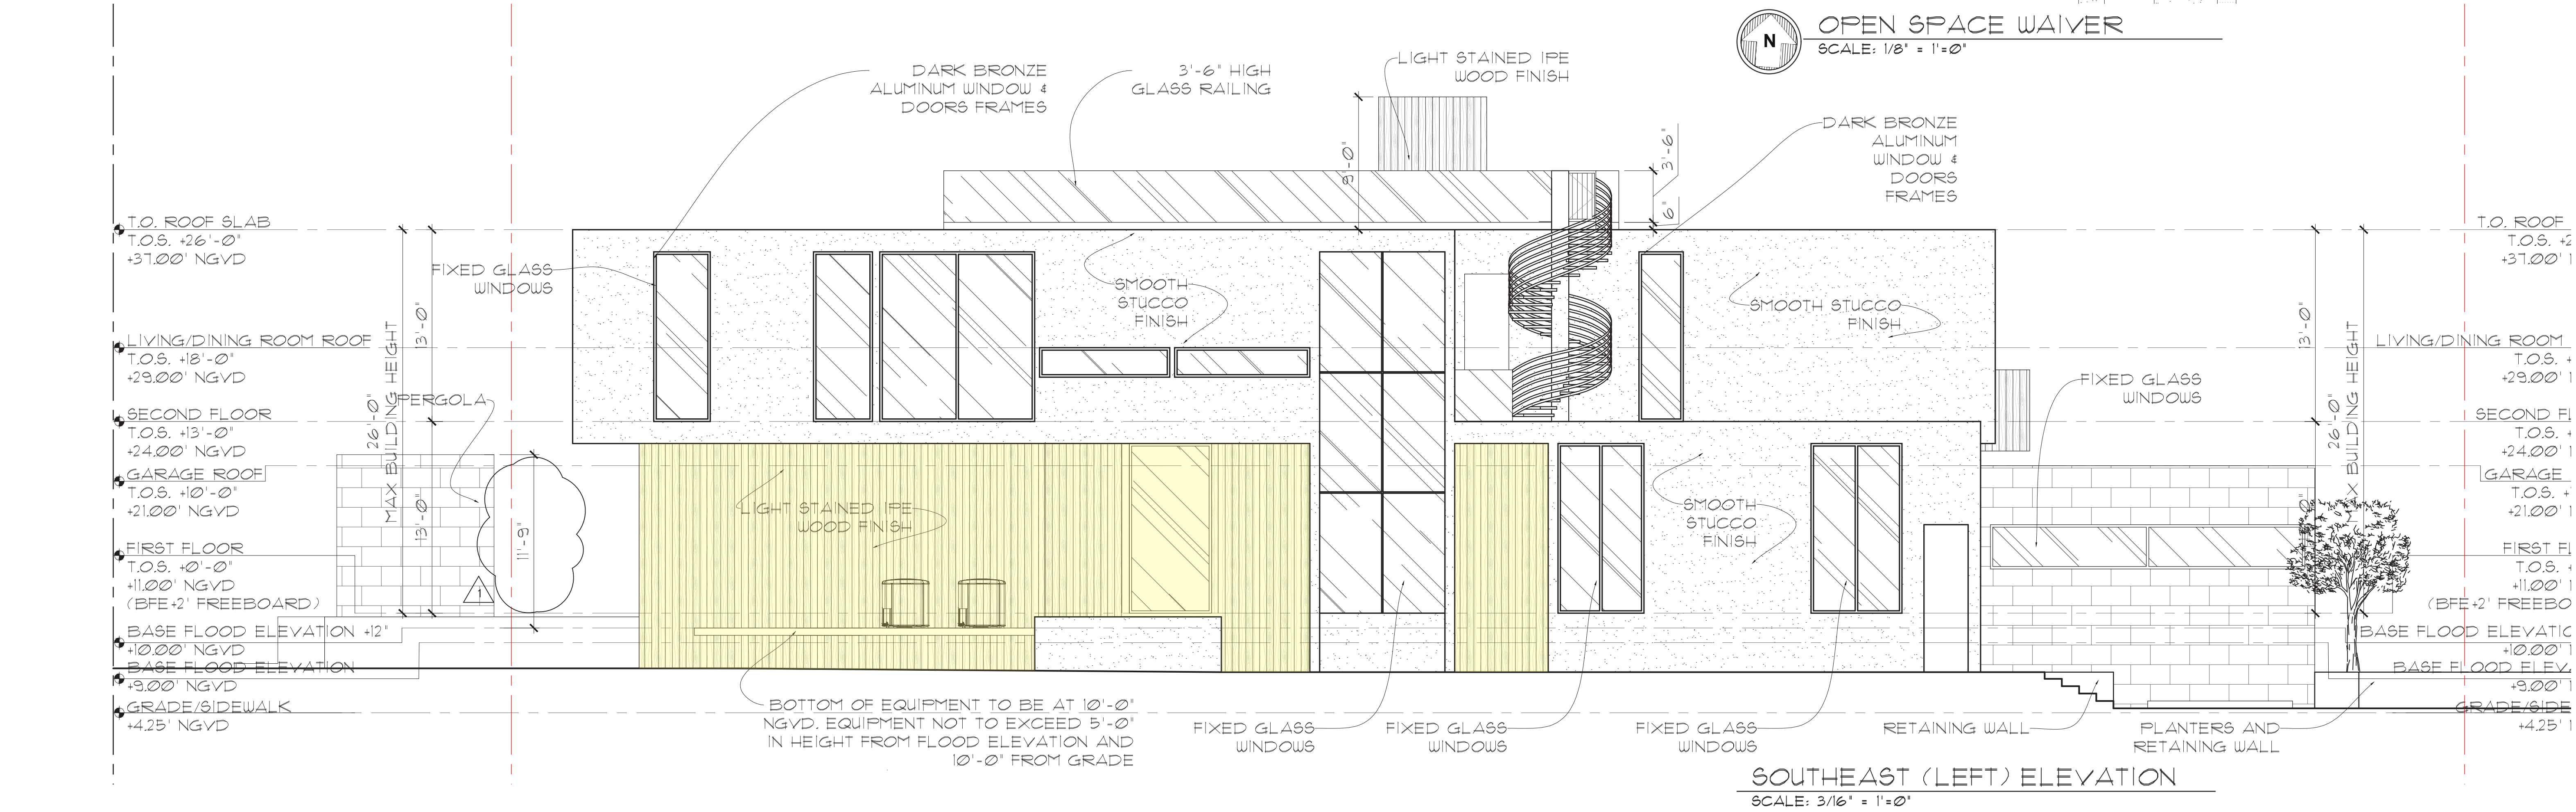

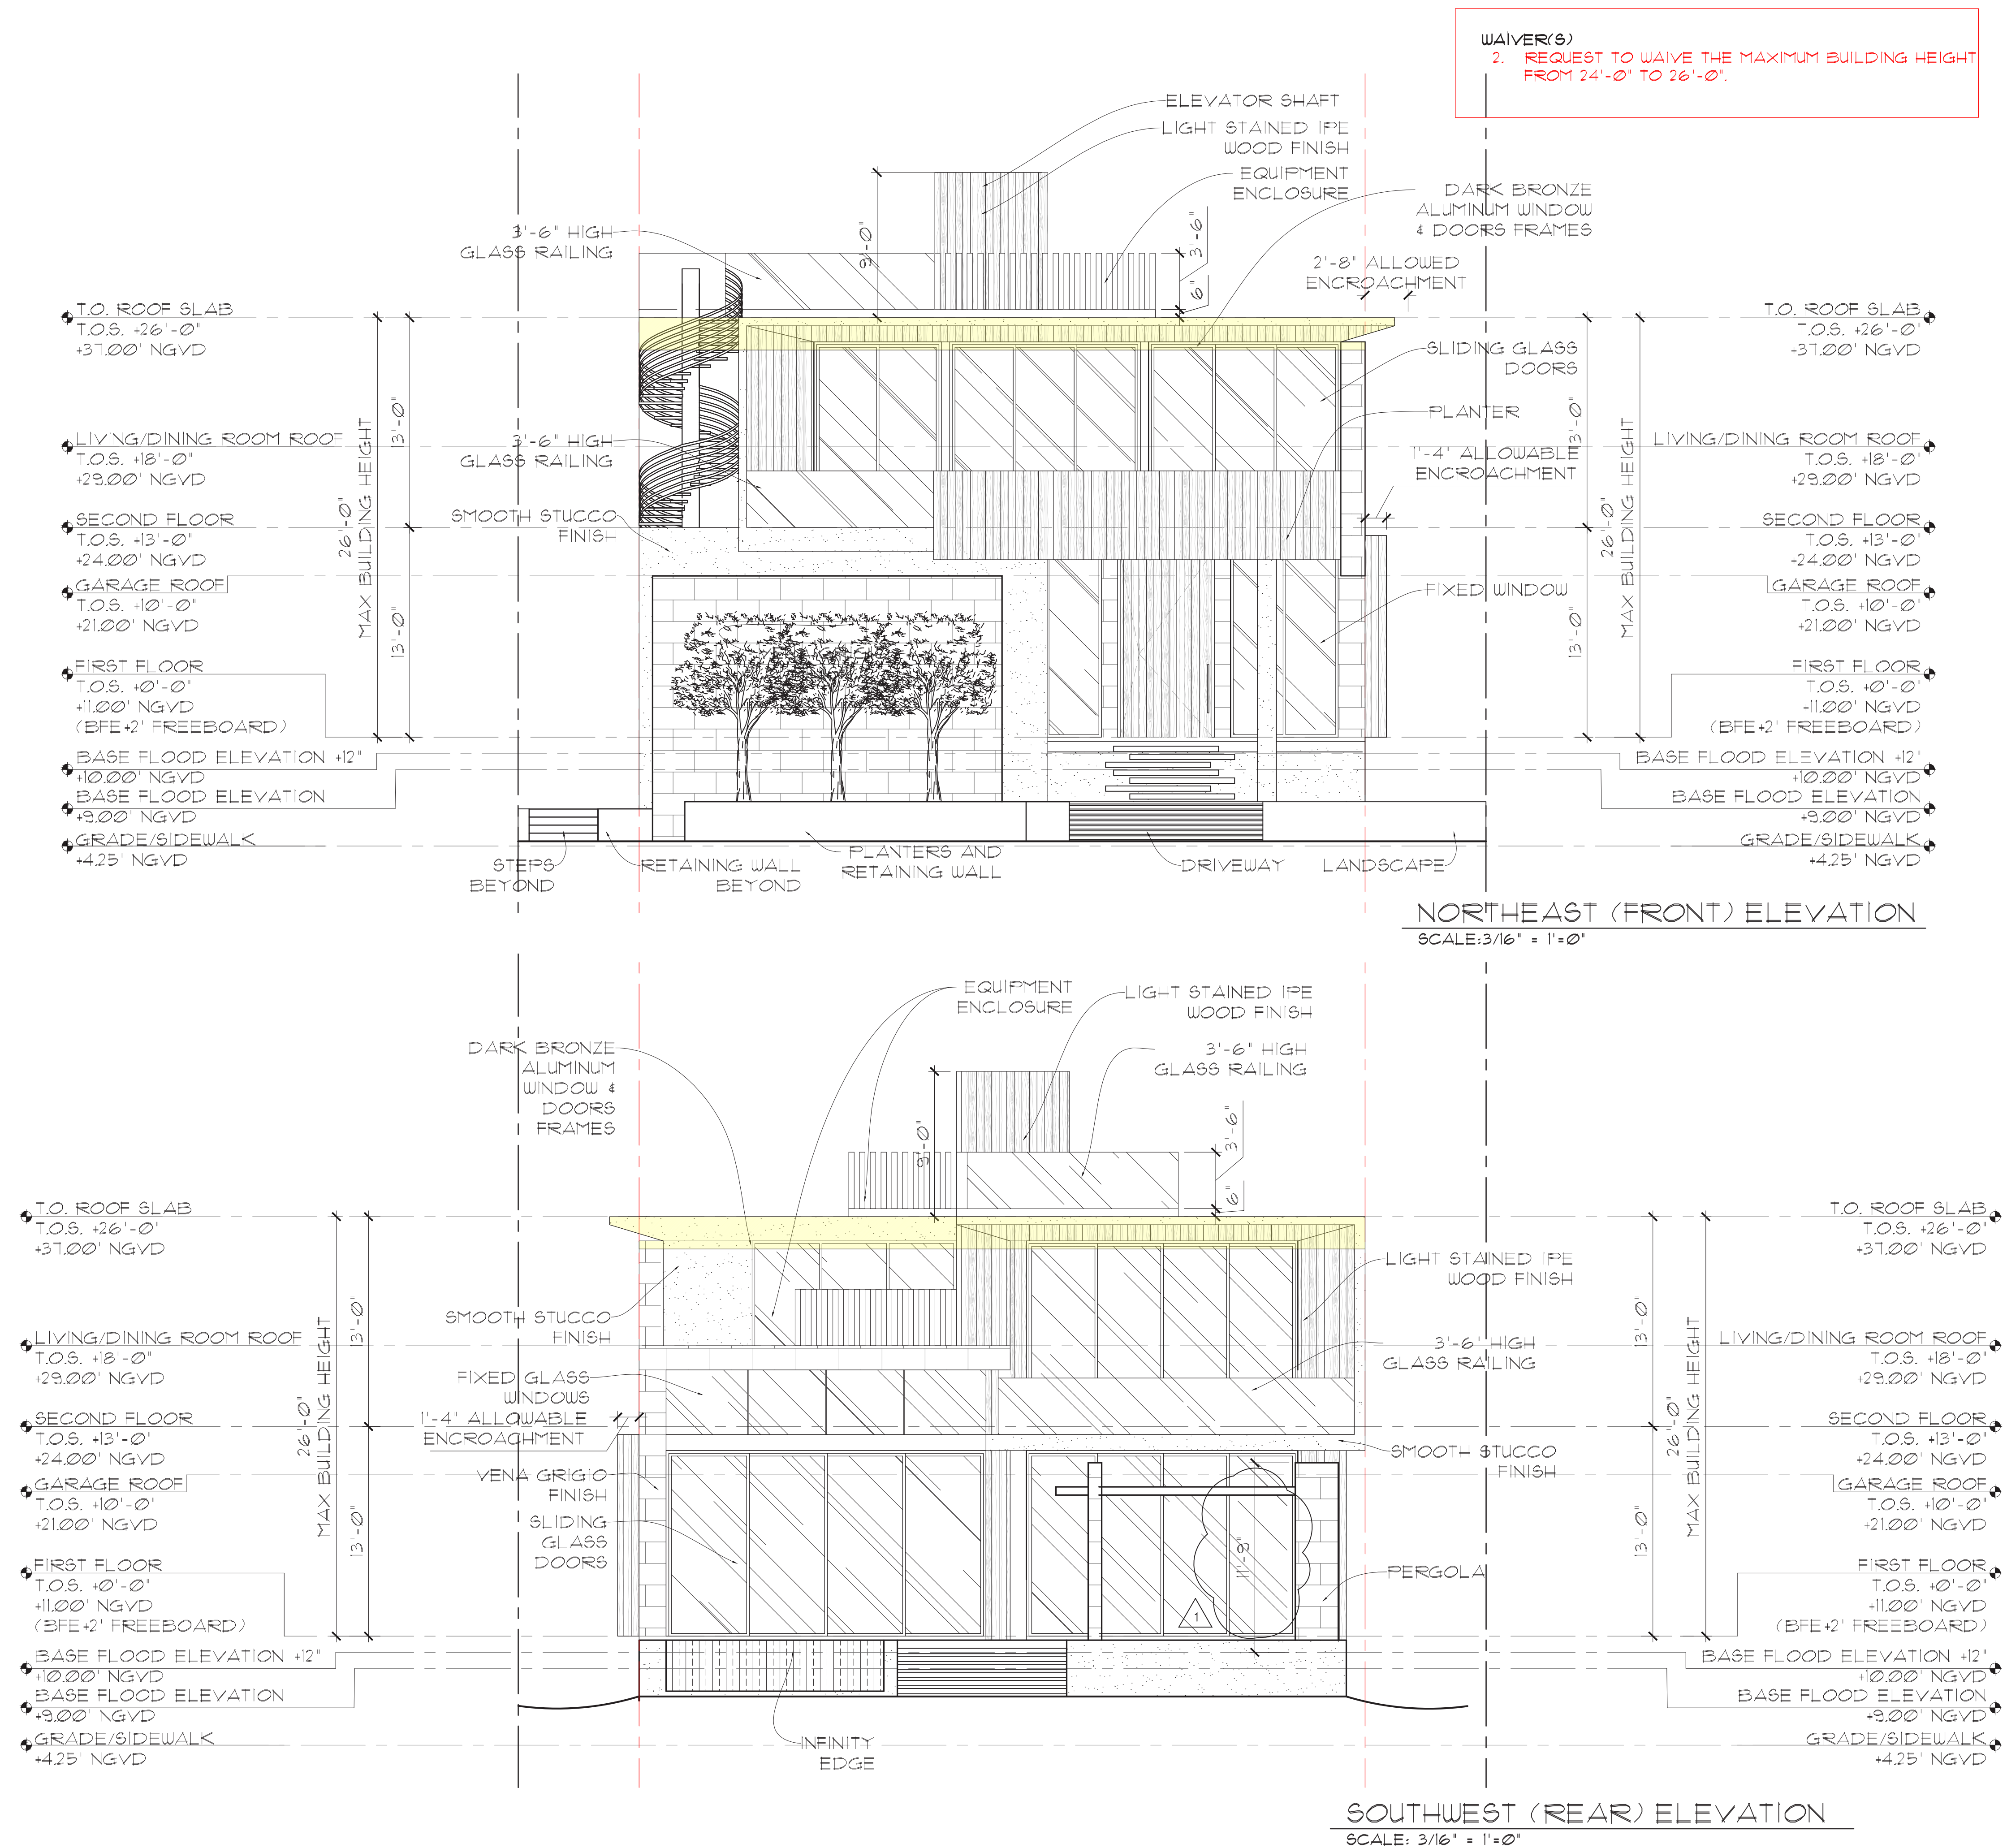


WAIVER(S)
2. REQUEST TO WAIVE THE MAXIMUM BUILDING HEIGHT
FROM 24'-0" TO 26'-0".

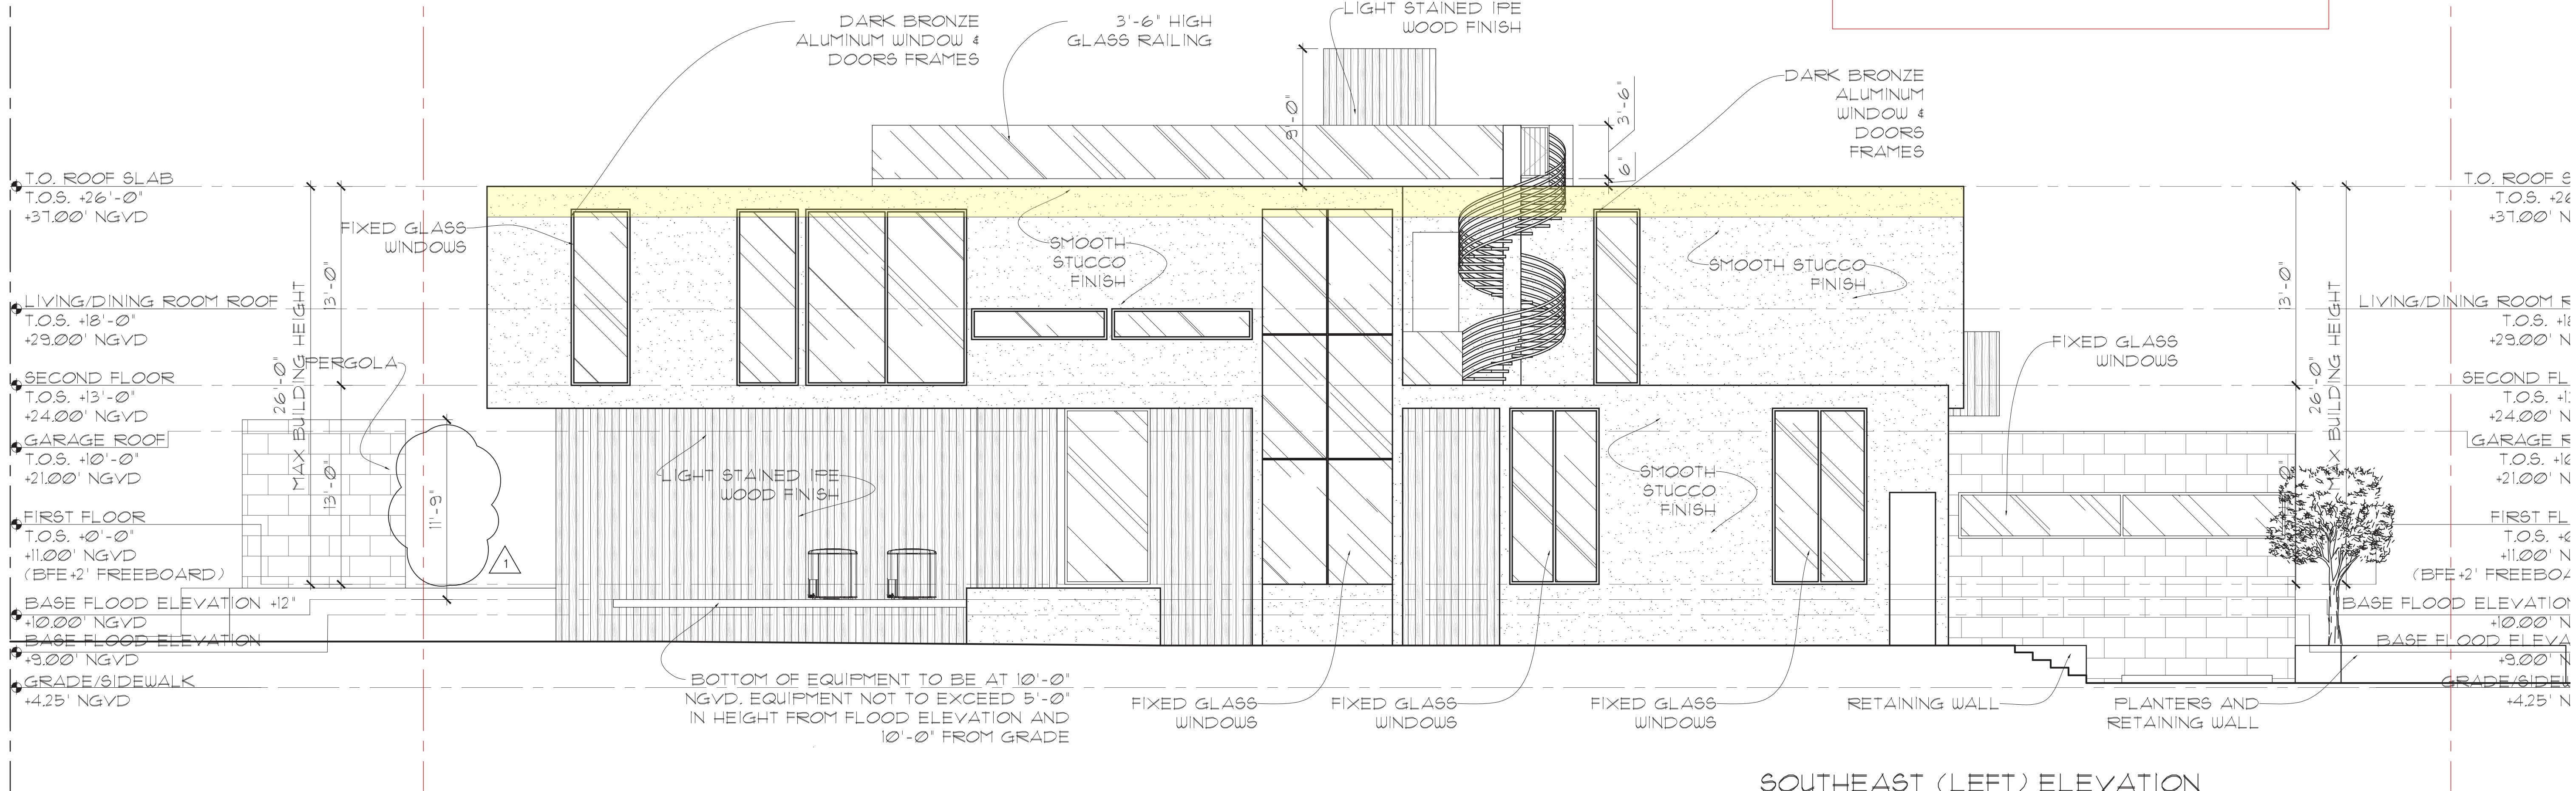


SOUTHEAST (LEFT) ELEVATION



SCALE: 3/16" = 1'-0"

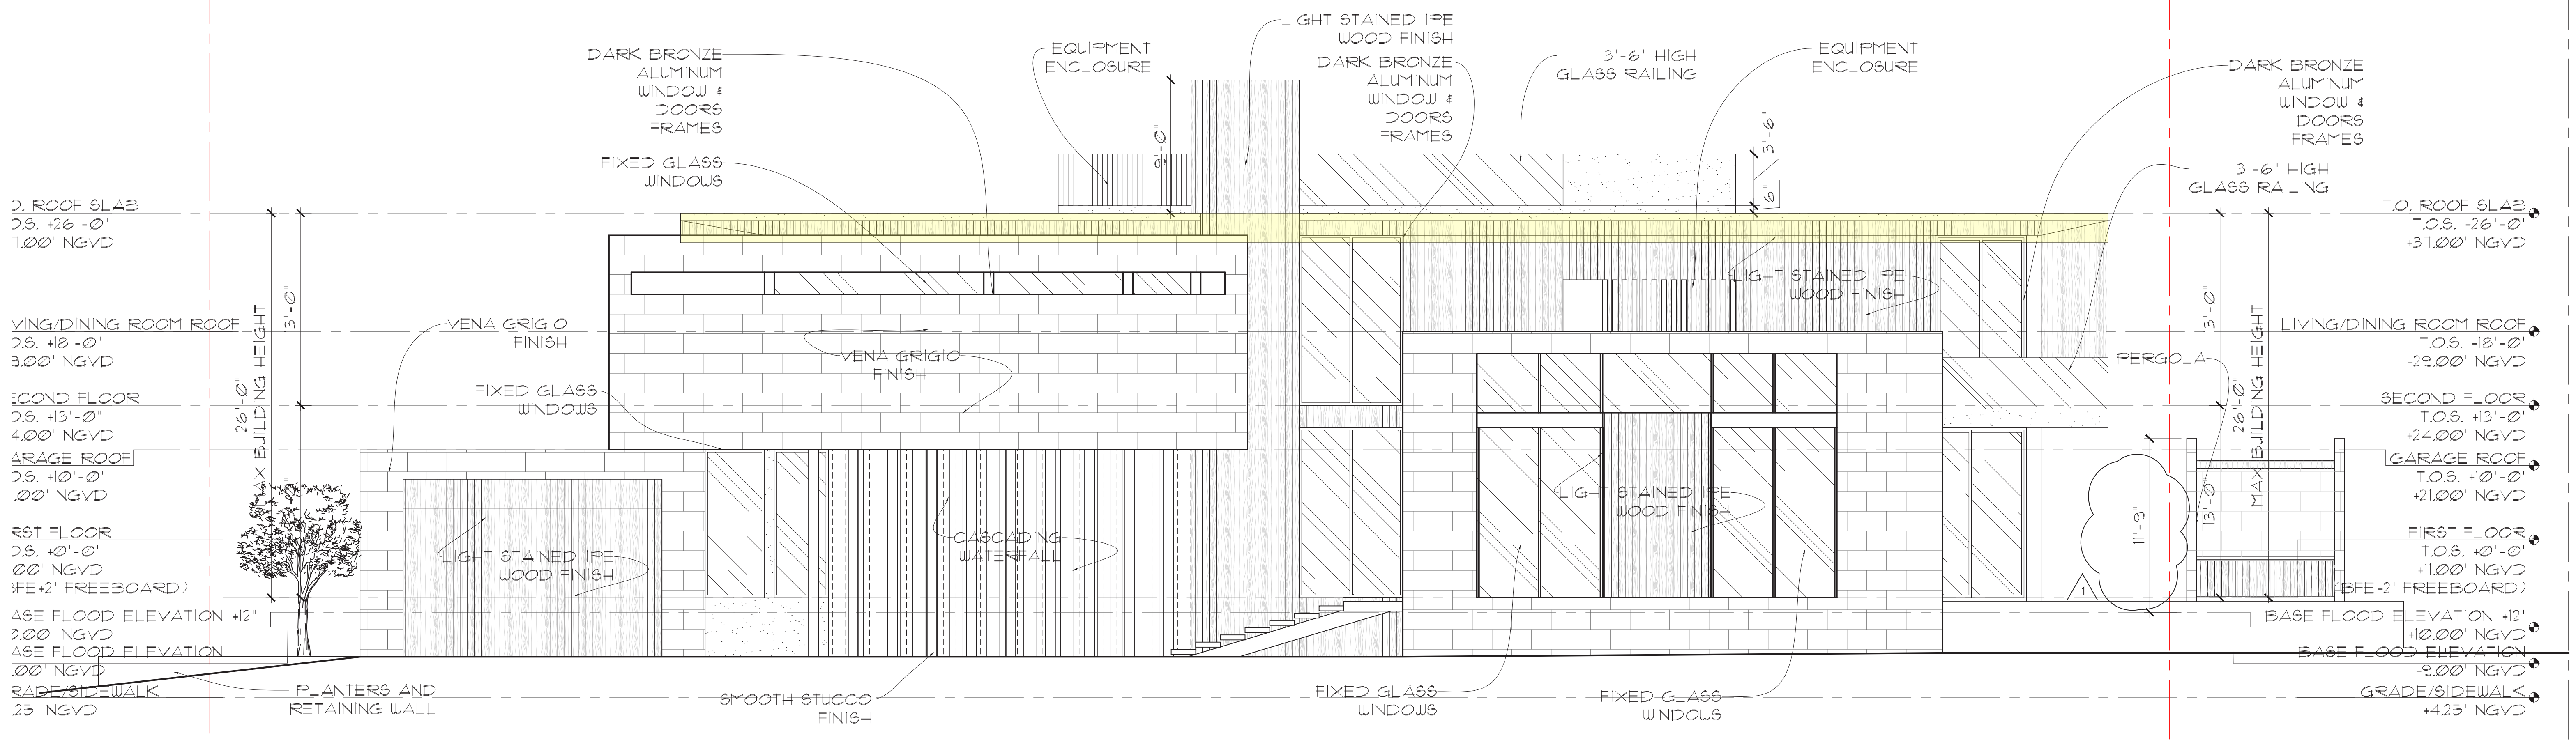


NORTHWEST (RIGHT) ELEVATION

SCALE: 3/16" = 1'-0"

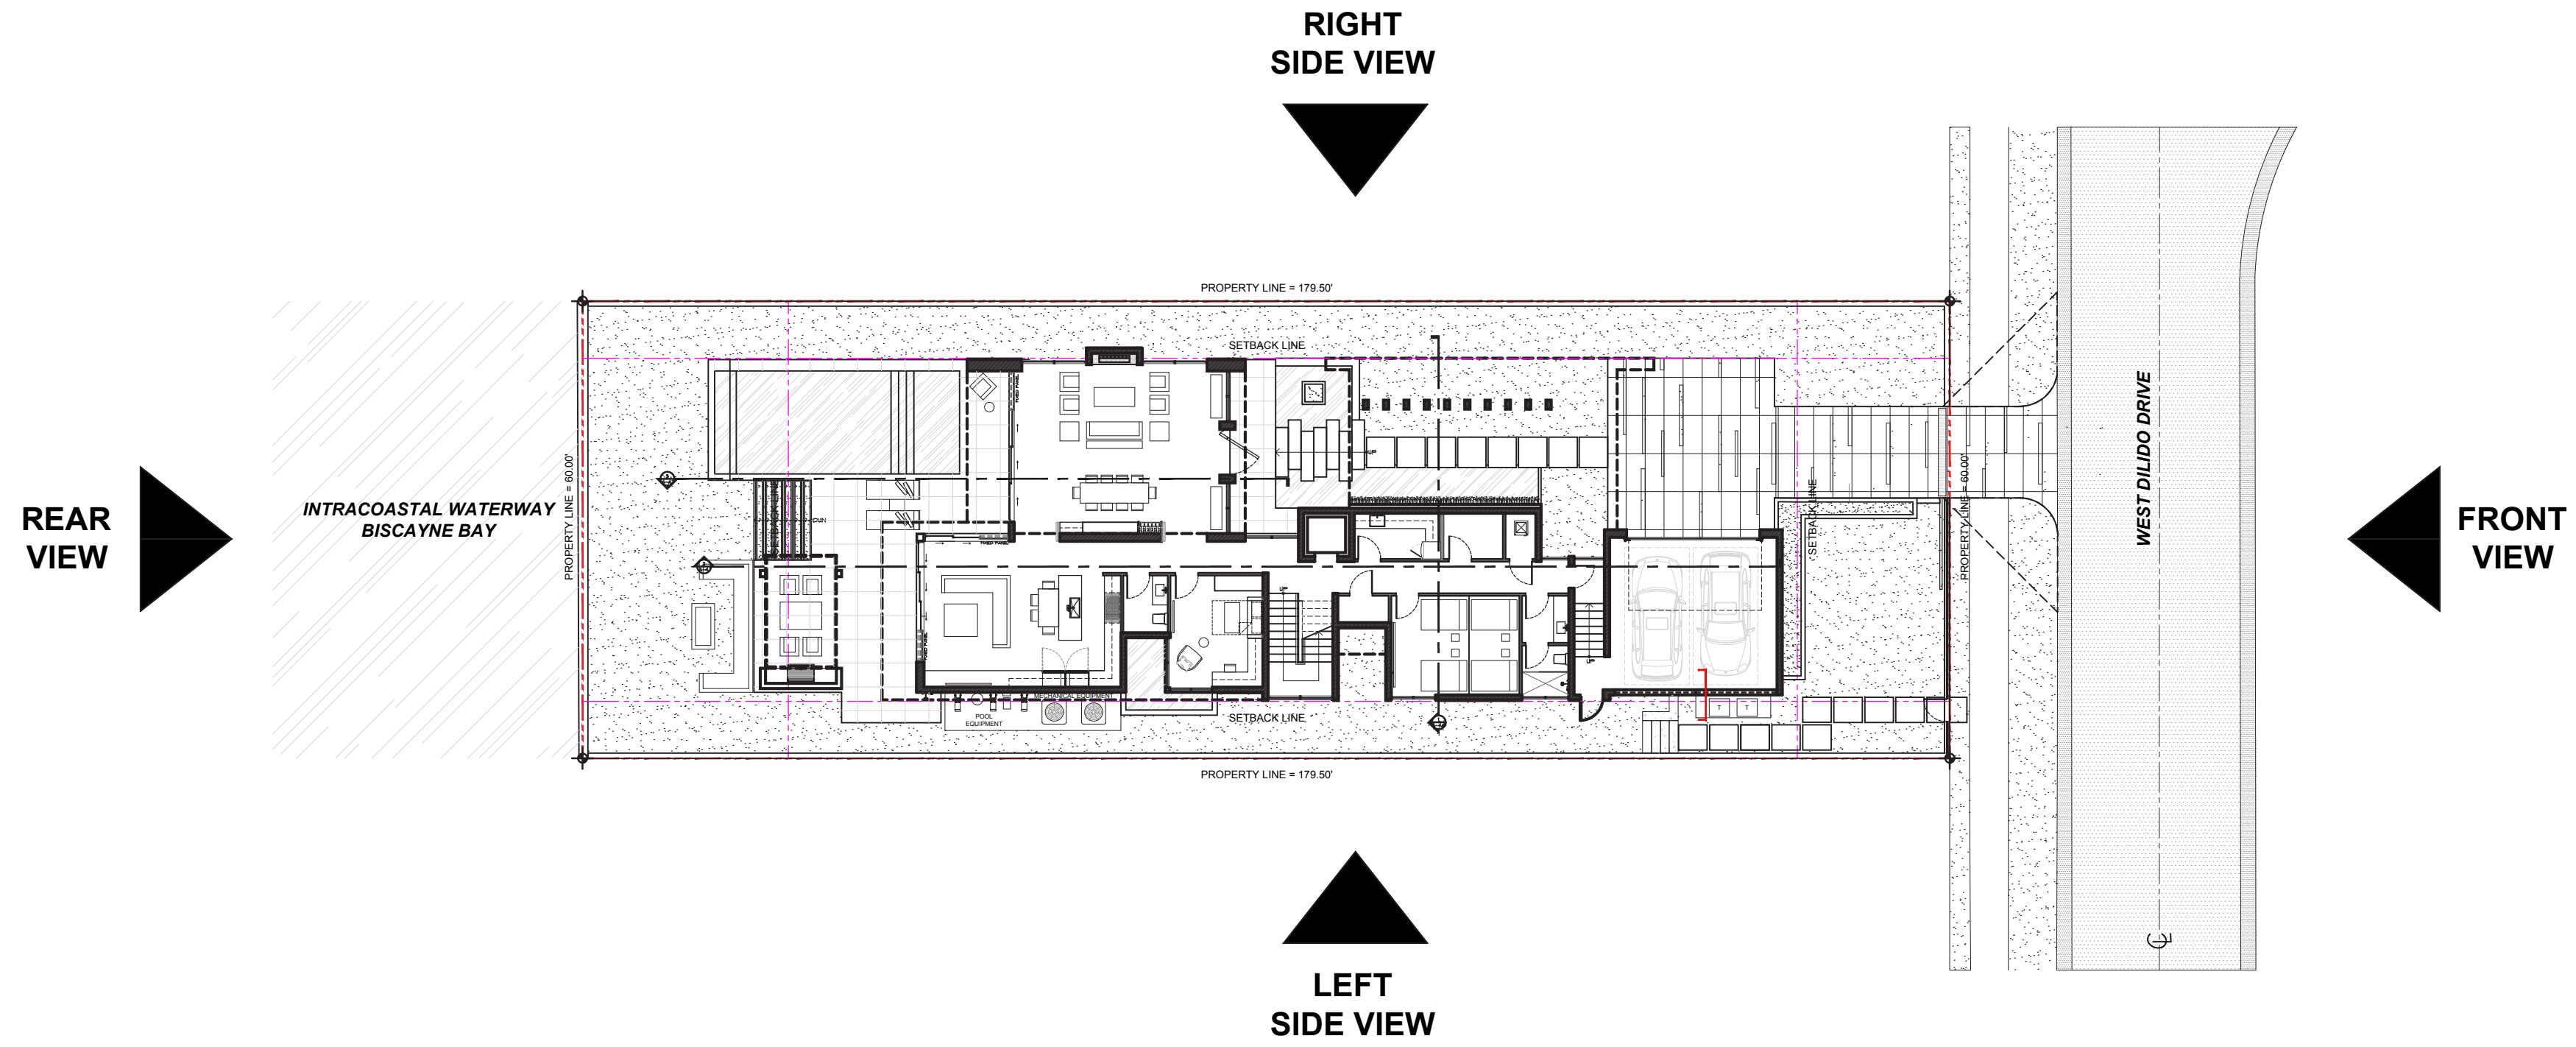

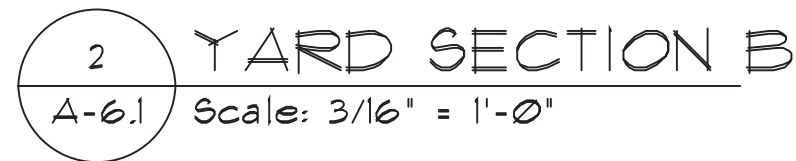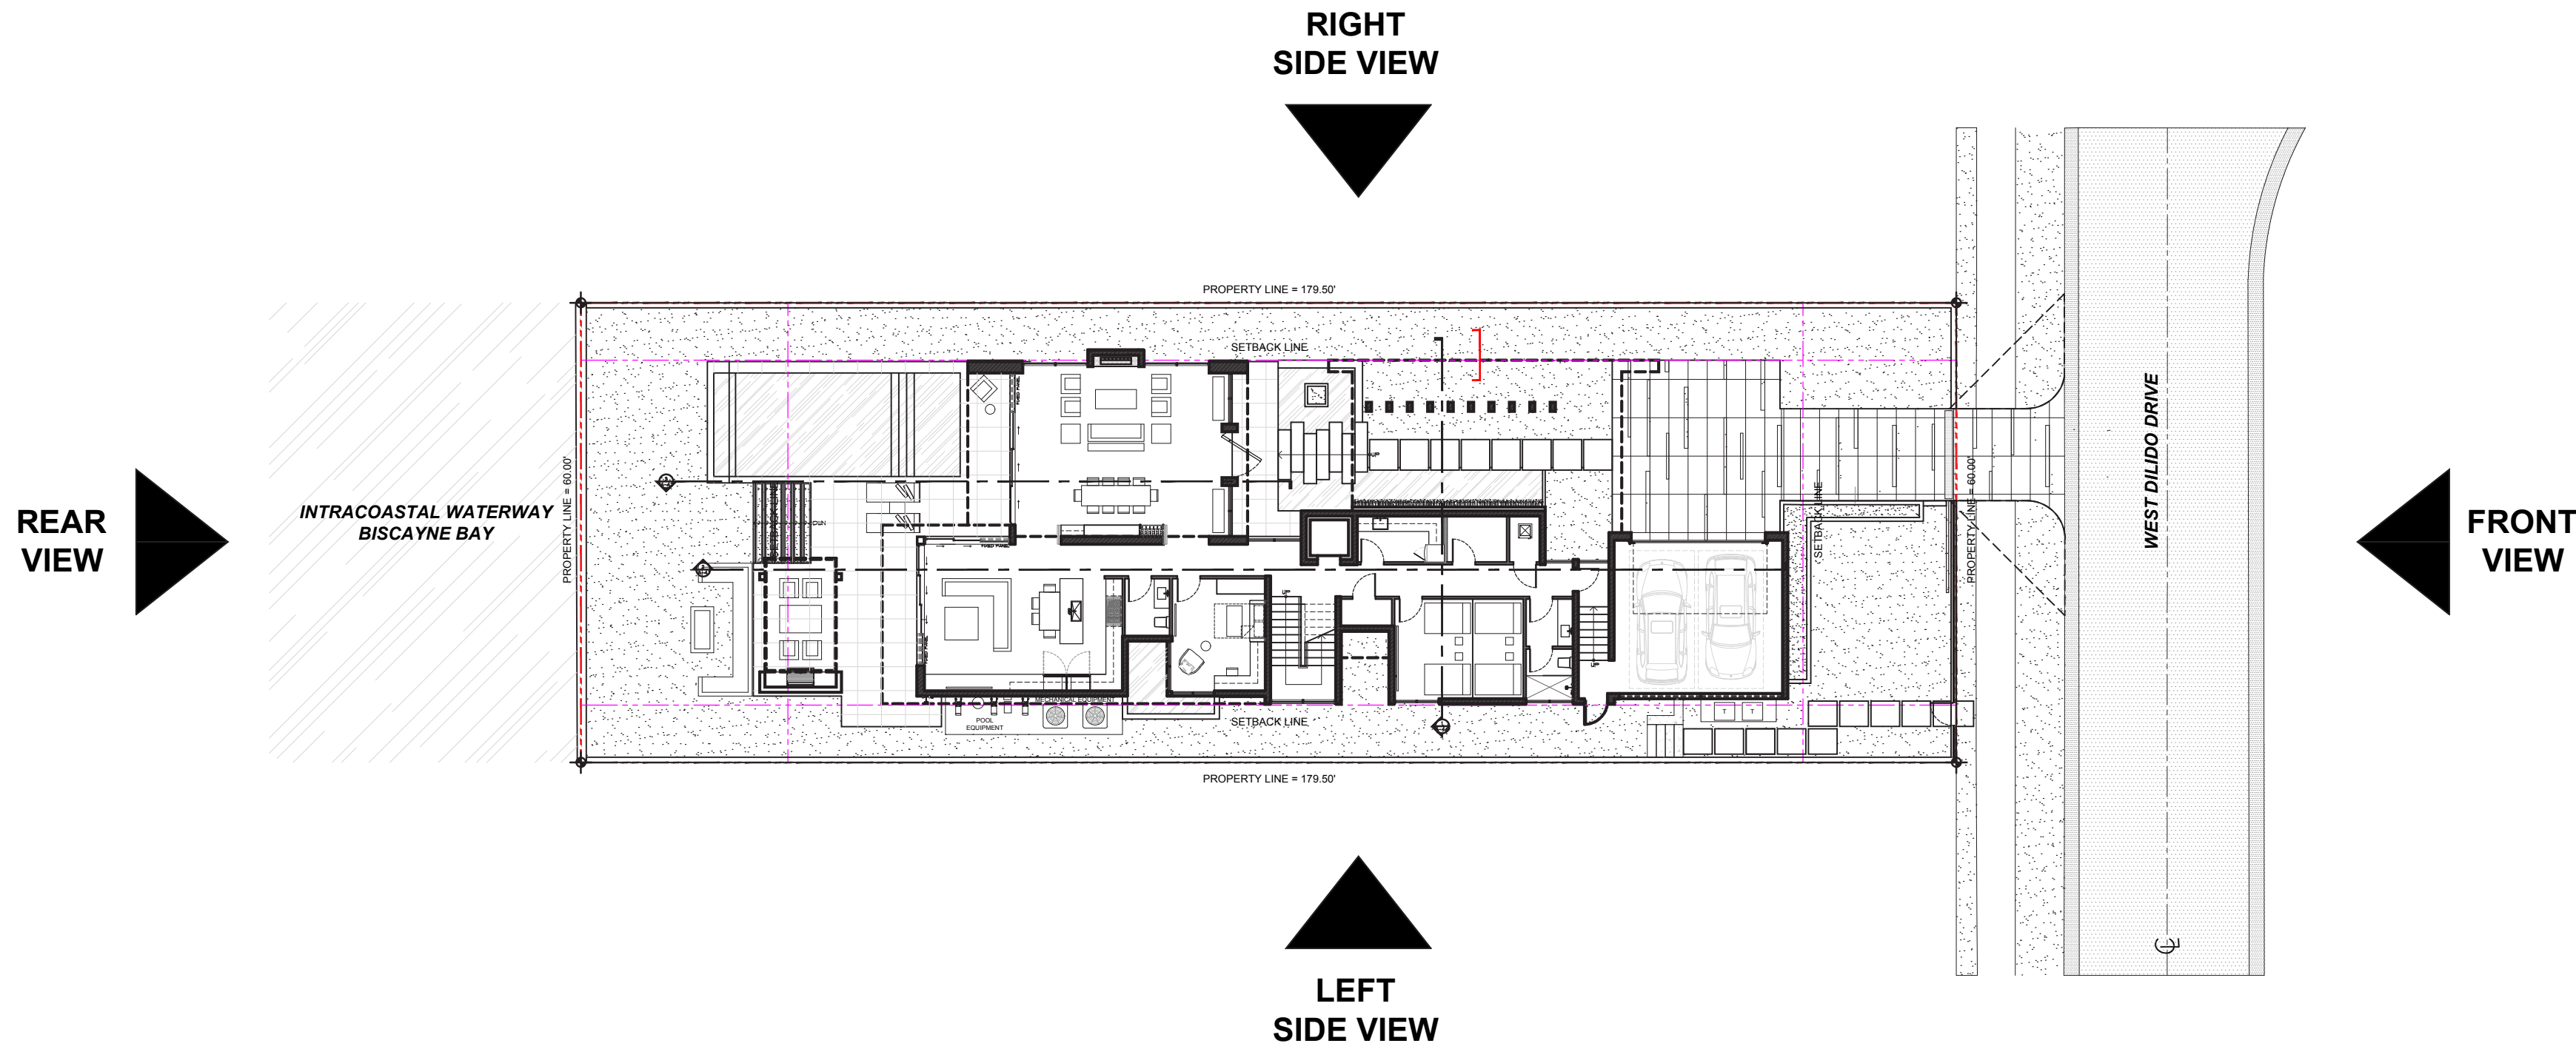

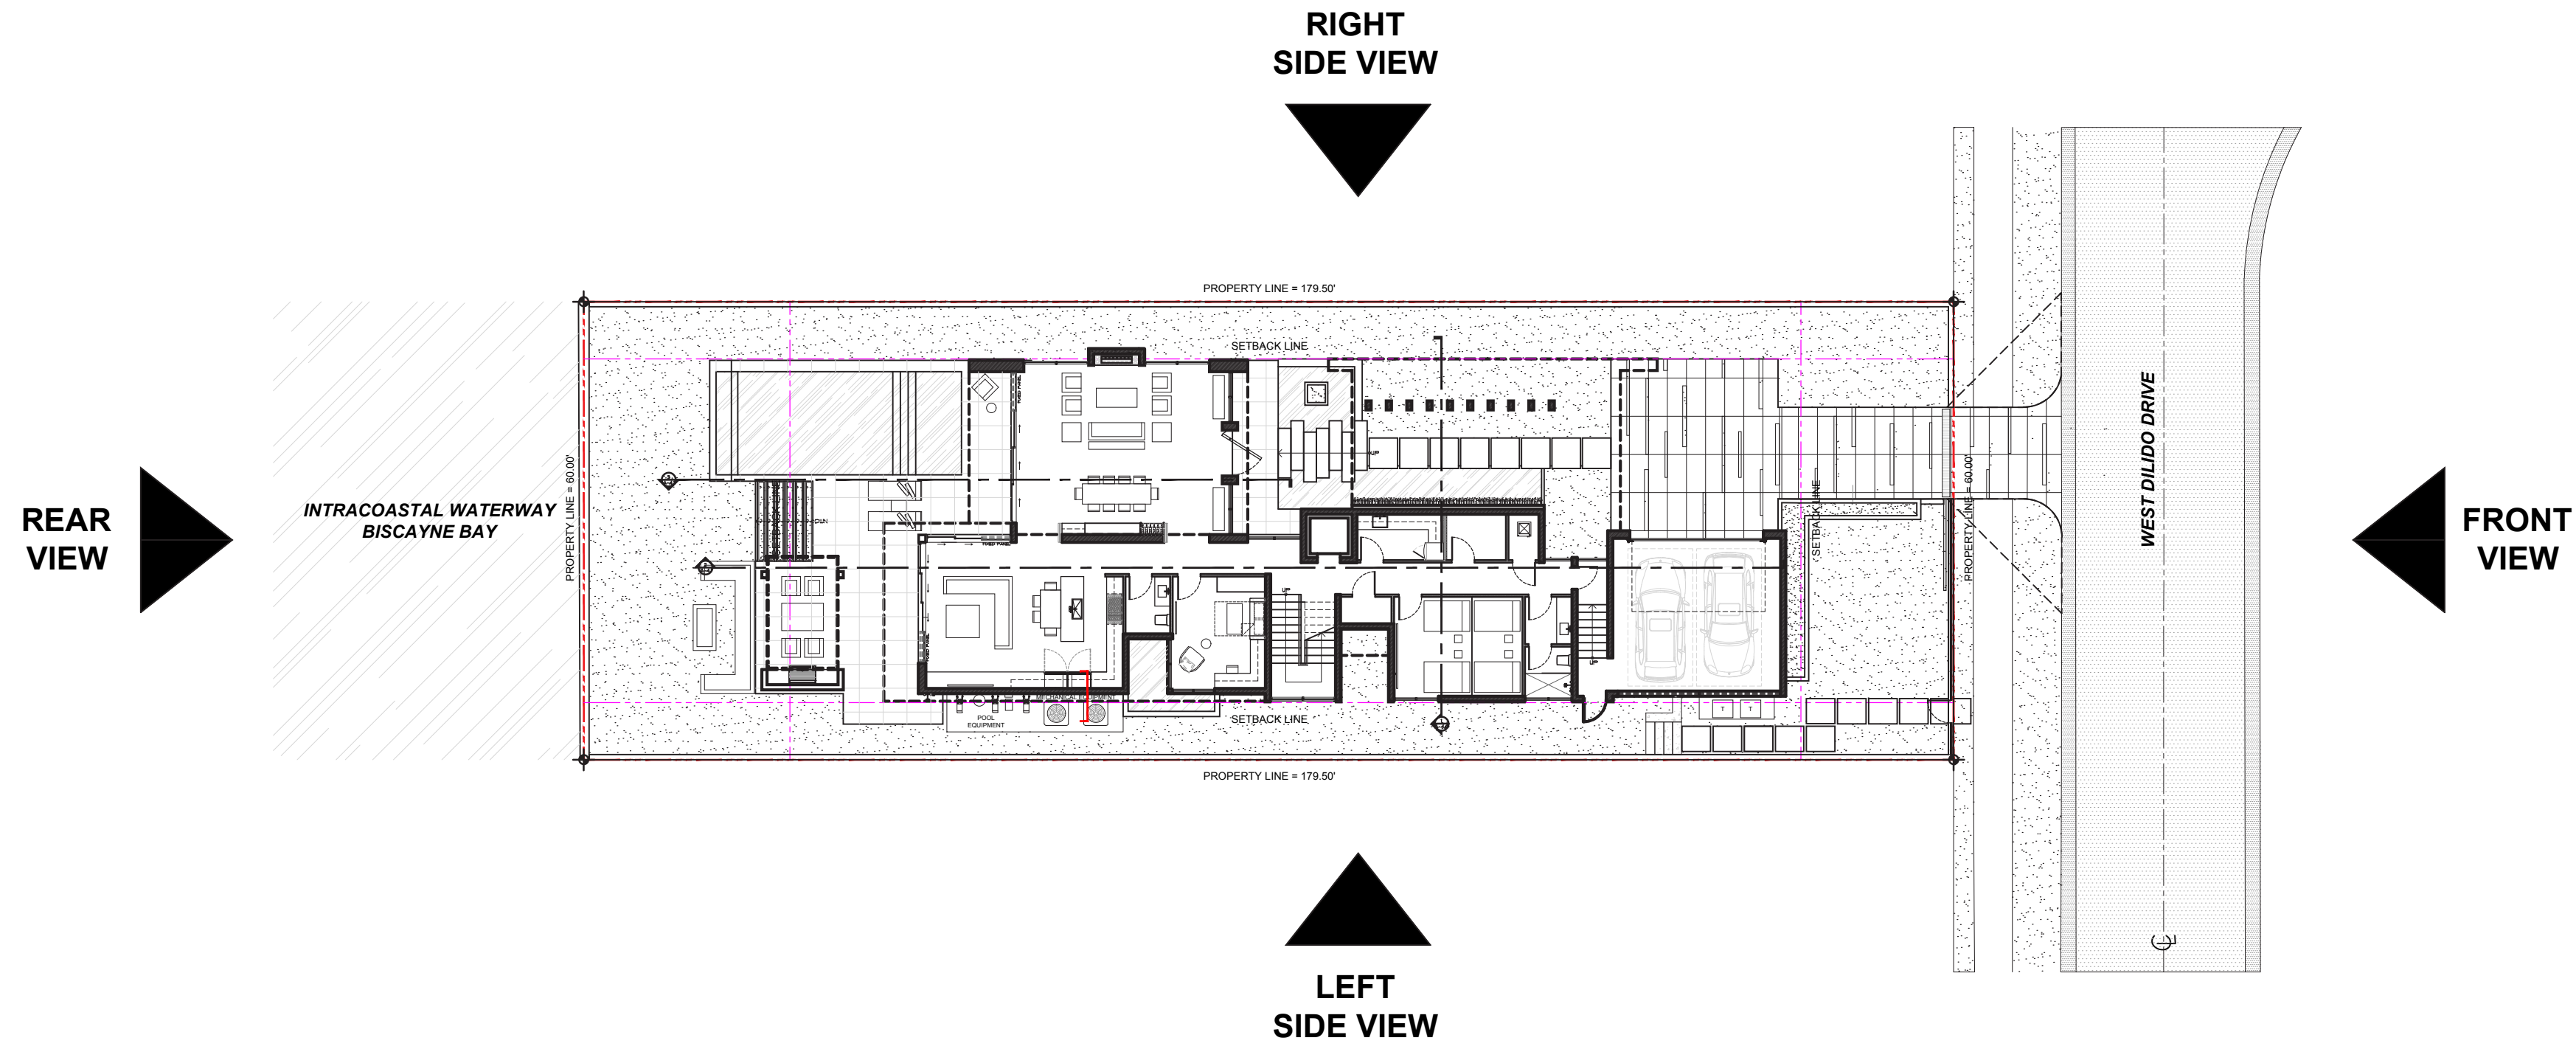

BOTTOM OF EQUIPMENT TO BE AT 10'-0" NGVD. EQUIPMENT NOT TO EXCEED 5'-0" IN HEIGHT FROM FLOOD ELEVATION AND 10'-0" FROM GRADE

T.O. ROOF SLAB
T.O.S. +26'-0"
+37.00' NGVD

LIVING/DINING ROOM ROOF
T.O.S. +18'-0"
+29.00' NGVD

SECOND FLOOR
T.O.S. +13'-0"
+24.00' NGVD

GARAGE ROOF
T.O.S. +10'-0"
+21.00' NGVD

FIRST FLOOR
T.O.S. +0'-0"
+11.00' NGVD
(BFE +2' FREEBOARD)

BASE FLOOD ELEVATION +12"
+10.00' NGVD
MIN/MAX YARD ELEVATIONS
+6.56' NGVD
GRADE/SIDEWALK
+4.25' NGVD

MAX BUILDING HEIGHT
26'-0"
13'-0"

PROPERTY LINE

SETBACK LINE

3
A-6.2 YARD SECTION C
Scale: 3/16" = 1'-0"

