

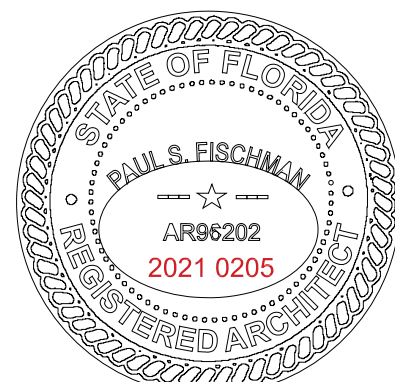
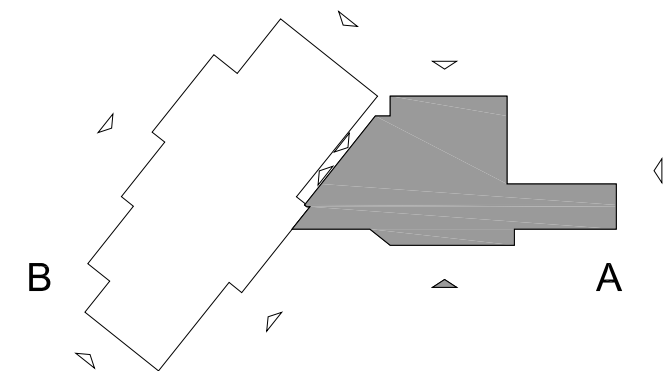





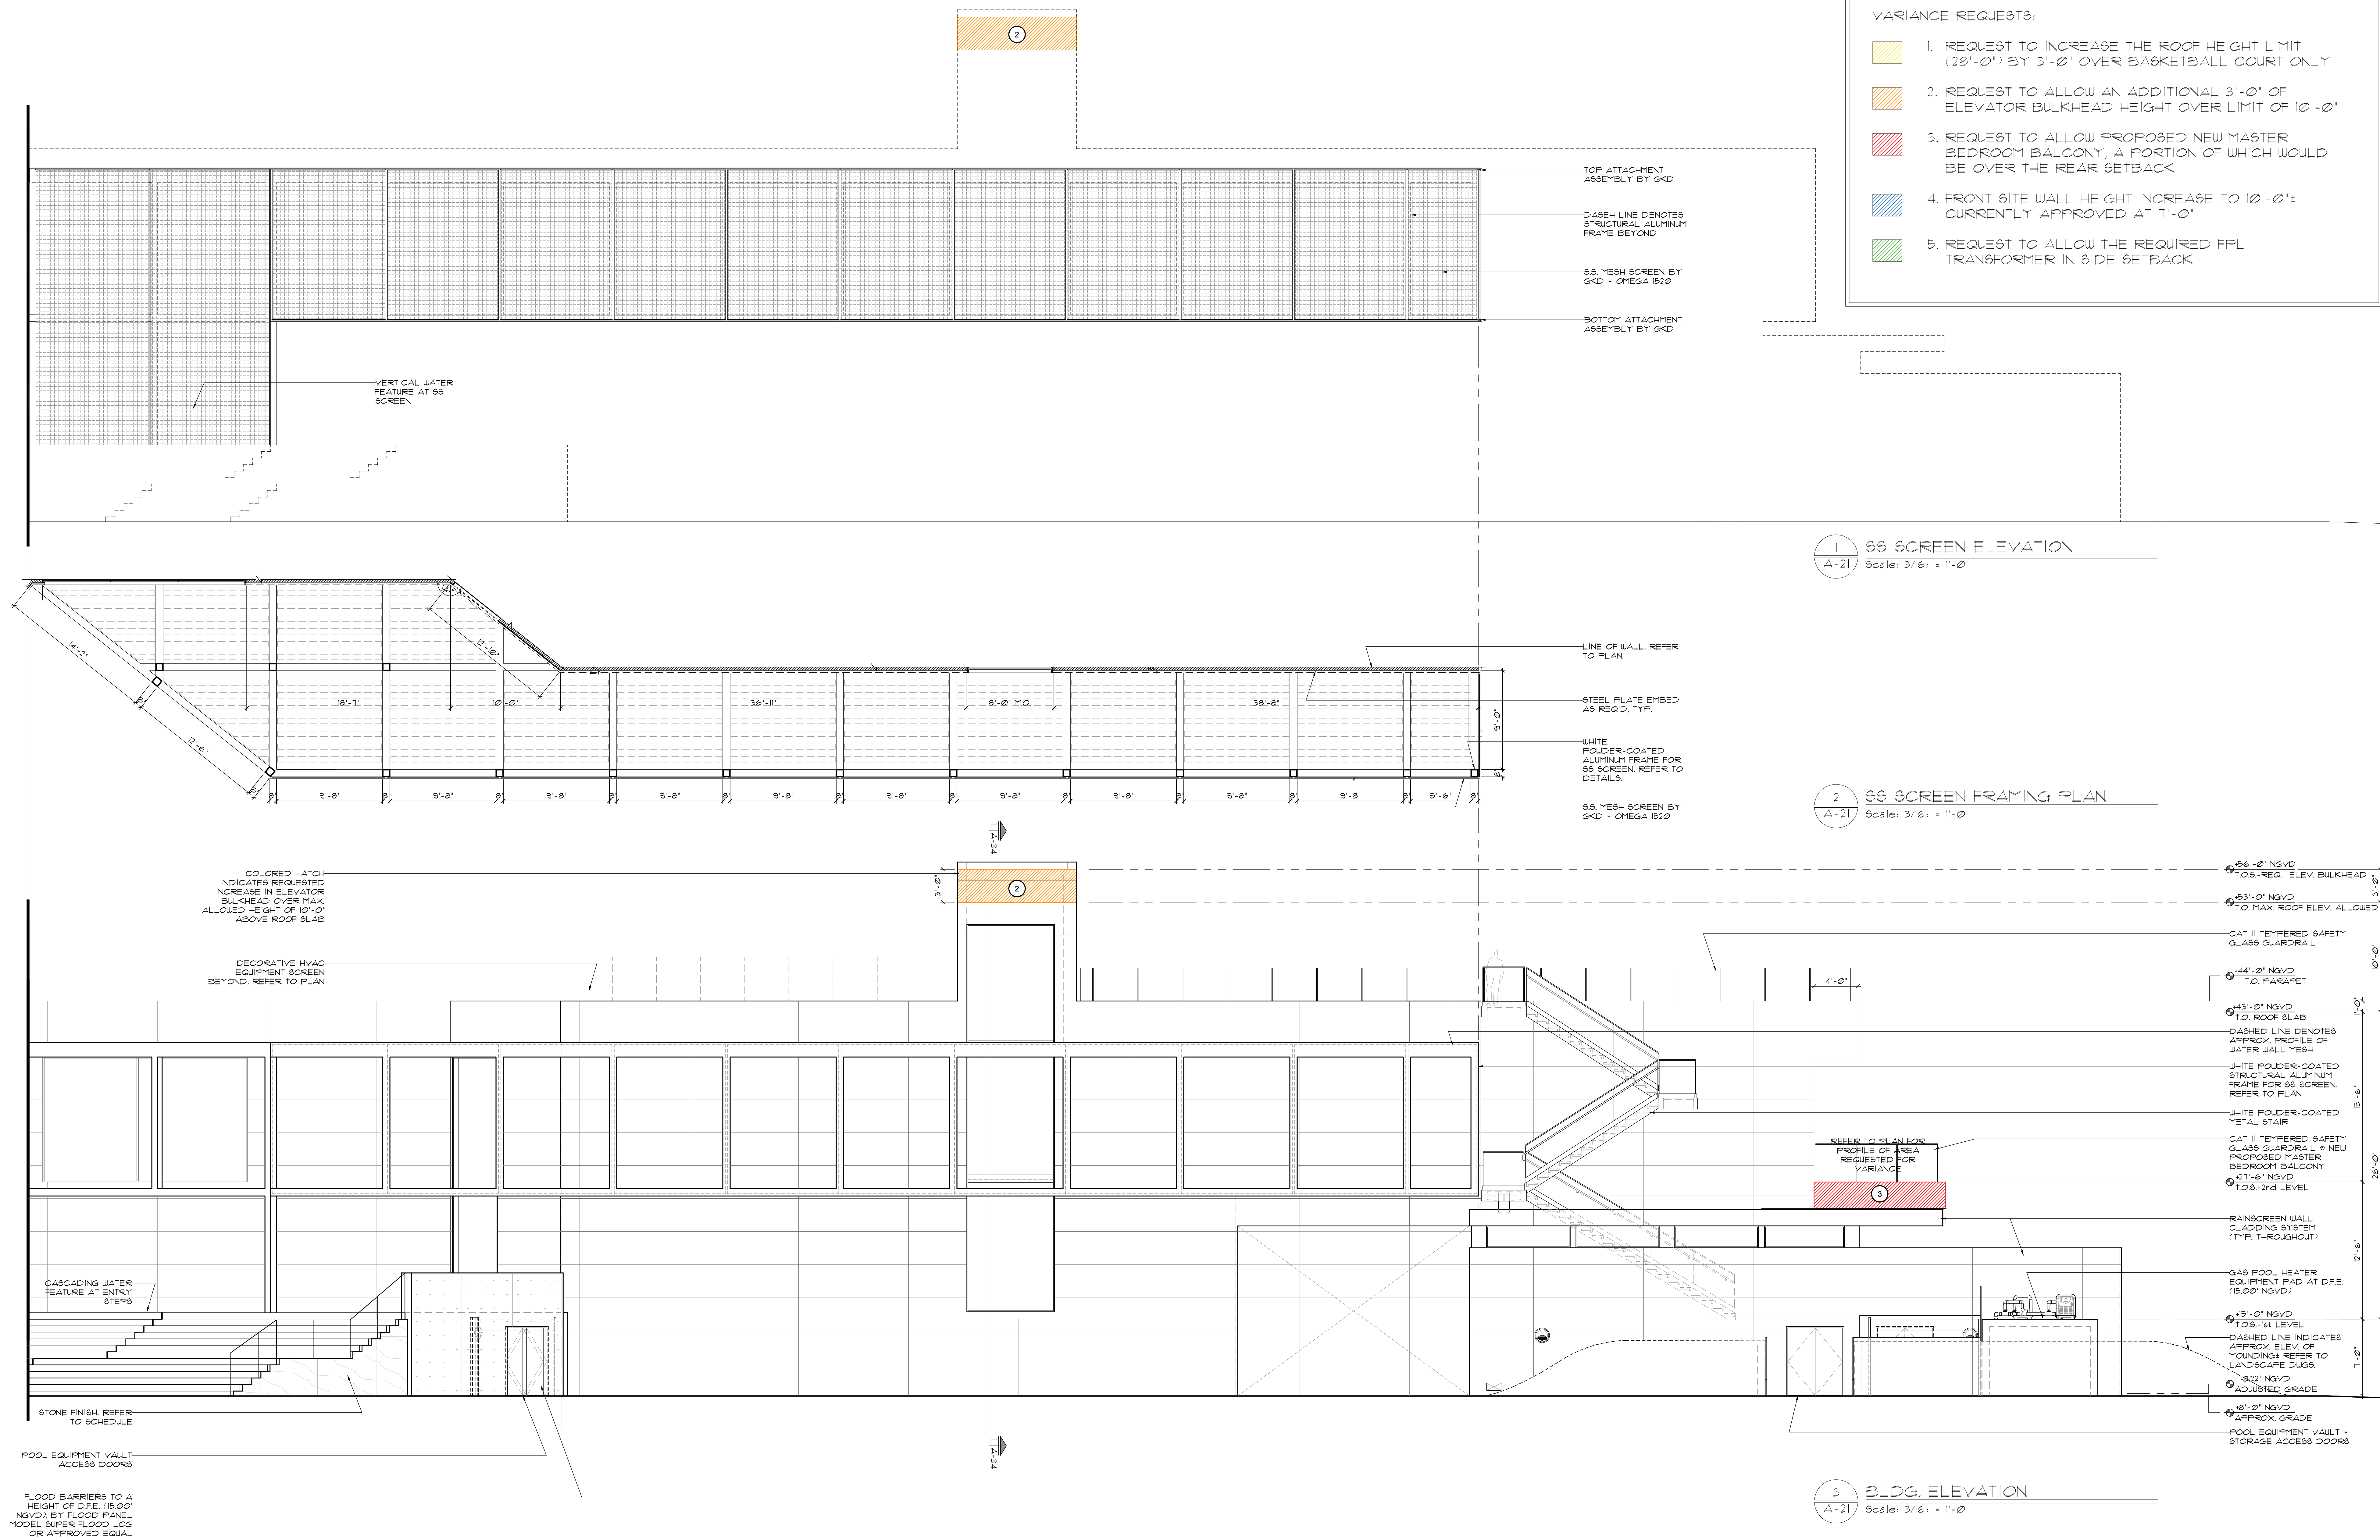


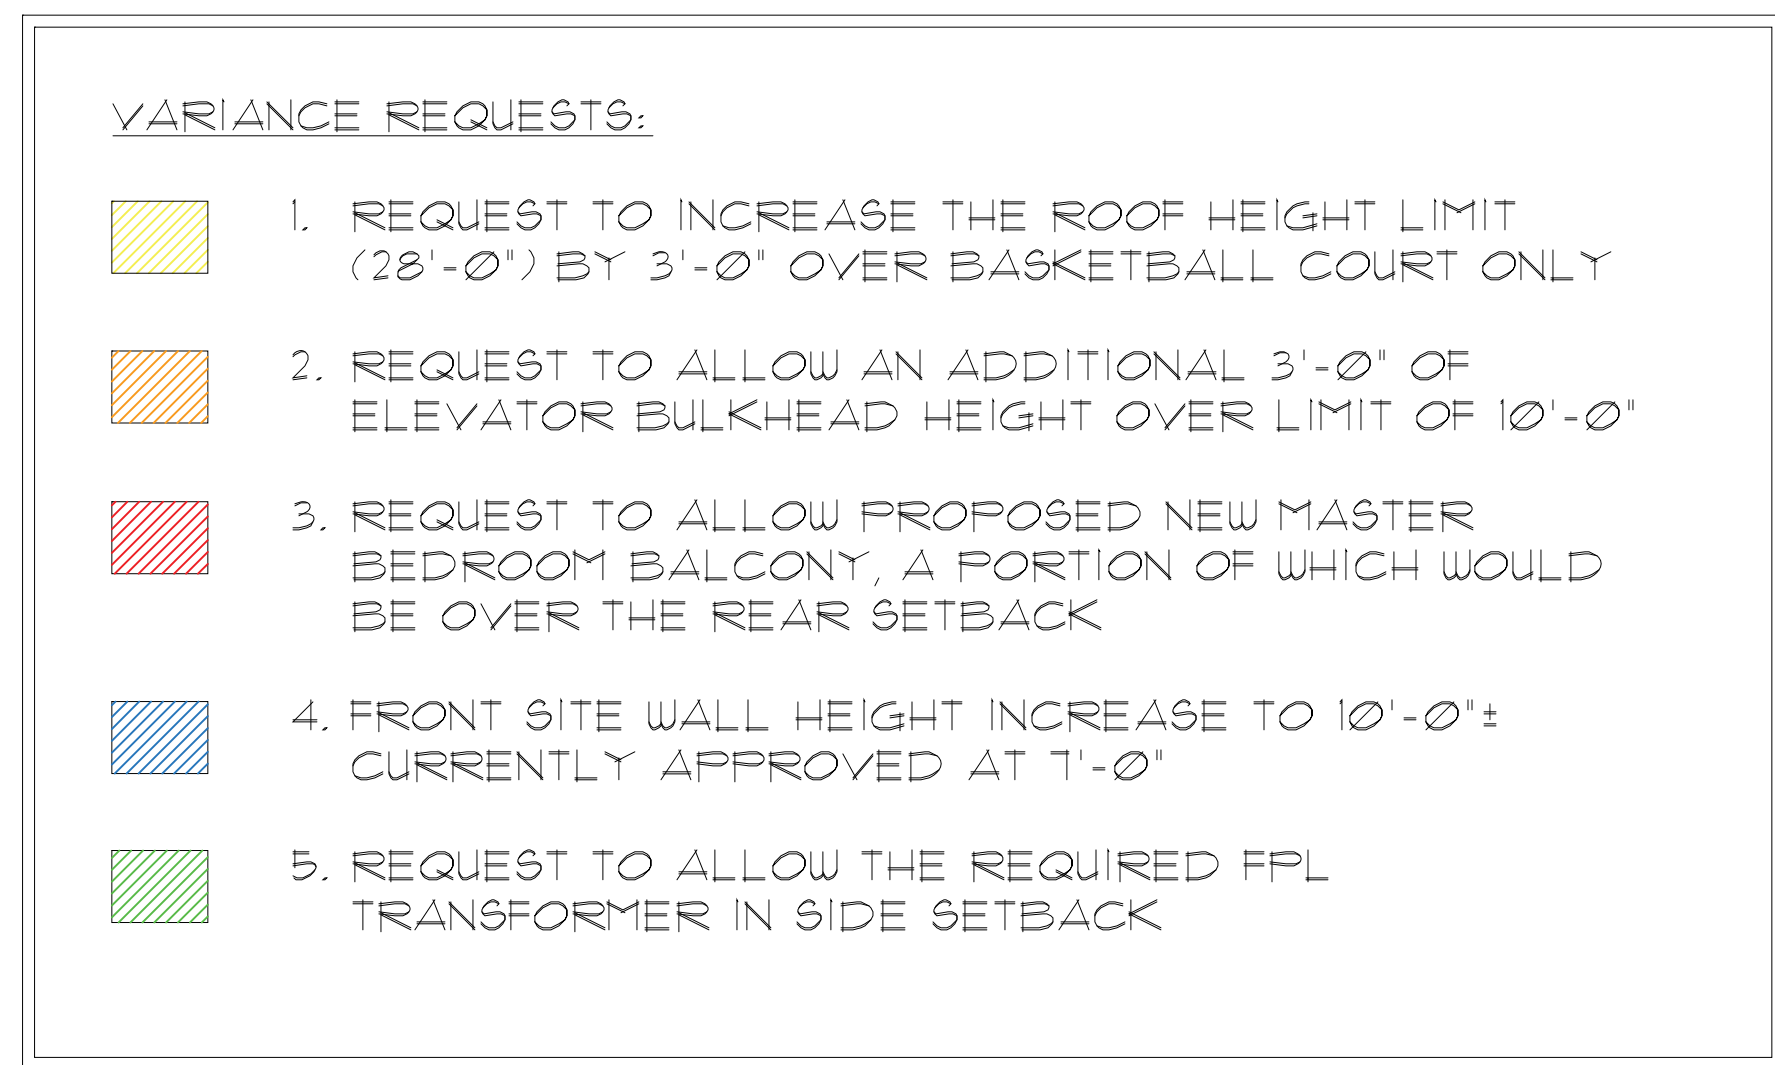

2 BLDG. ELEVATION
A-22 Scale: 3/16" = 1'-0"


VARIANCE REQUESTS:

1. REQUEST TO INCREASE THE ROOF HEIGHT LIMIT (28'-0") BY 3'-0" OVER BASKETBALL COURT ONLY
2. REQUEST TO ALLOW AN ADDITIONAL 3'-0" OF ELEVATOR BULKHEAD HEIGHT OVER LIMIT OF 10'-0"
3. REQUEST TO ALLOW PROPOSED NEW MASTER BEDROOM BALCONY, A PORTION OF WHICH WOULD BE OVER THE REAR SETBACK
4. FRONT SITE WALL HEIGHT INCREASE TO 10'-0"± CURRENTLY APPROVED AT 7'-0"
5. REQUEST TO ALLOW THE REQUIRED FPL TRANSFORMER IN SIDE SETBACK

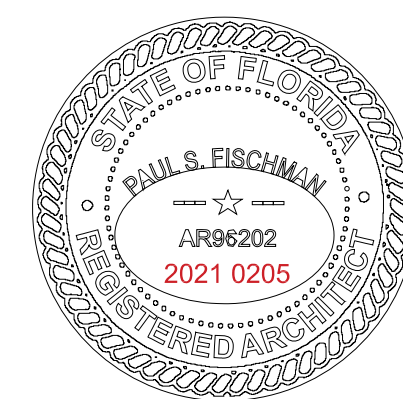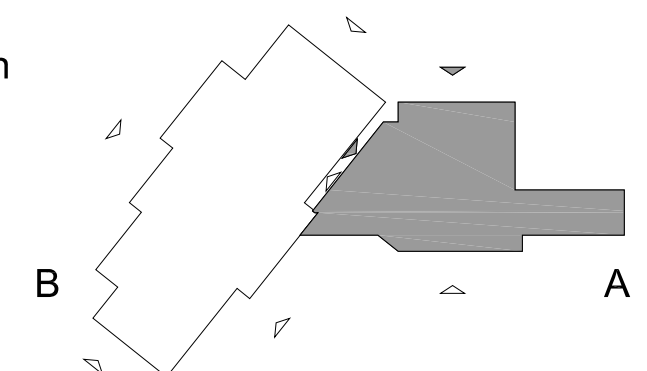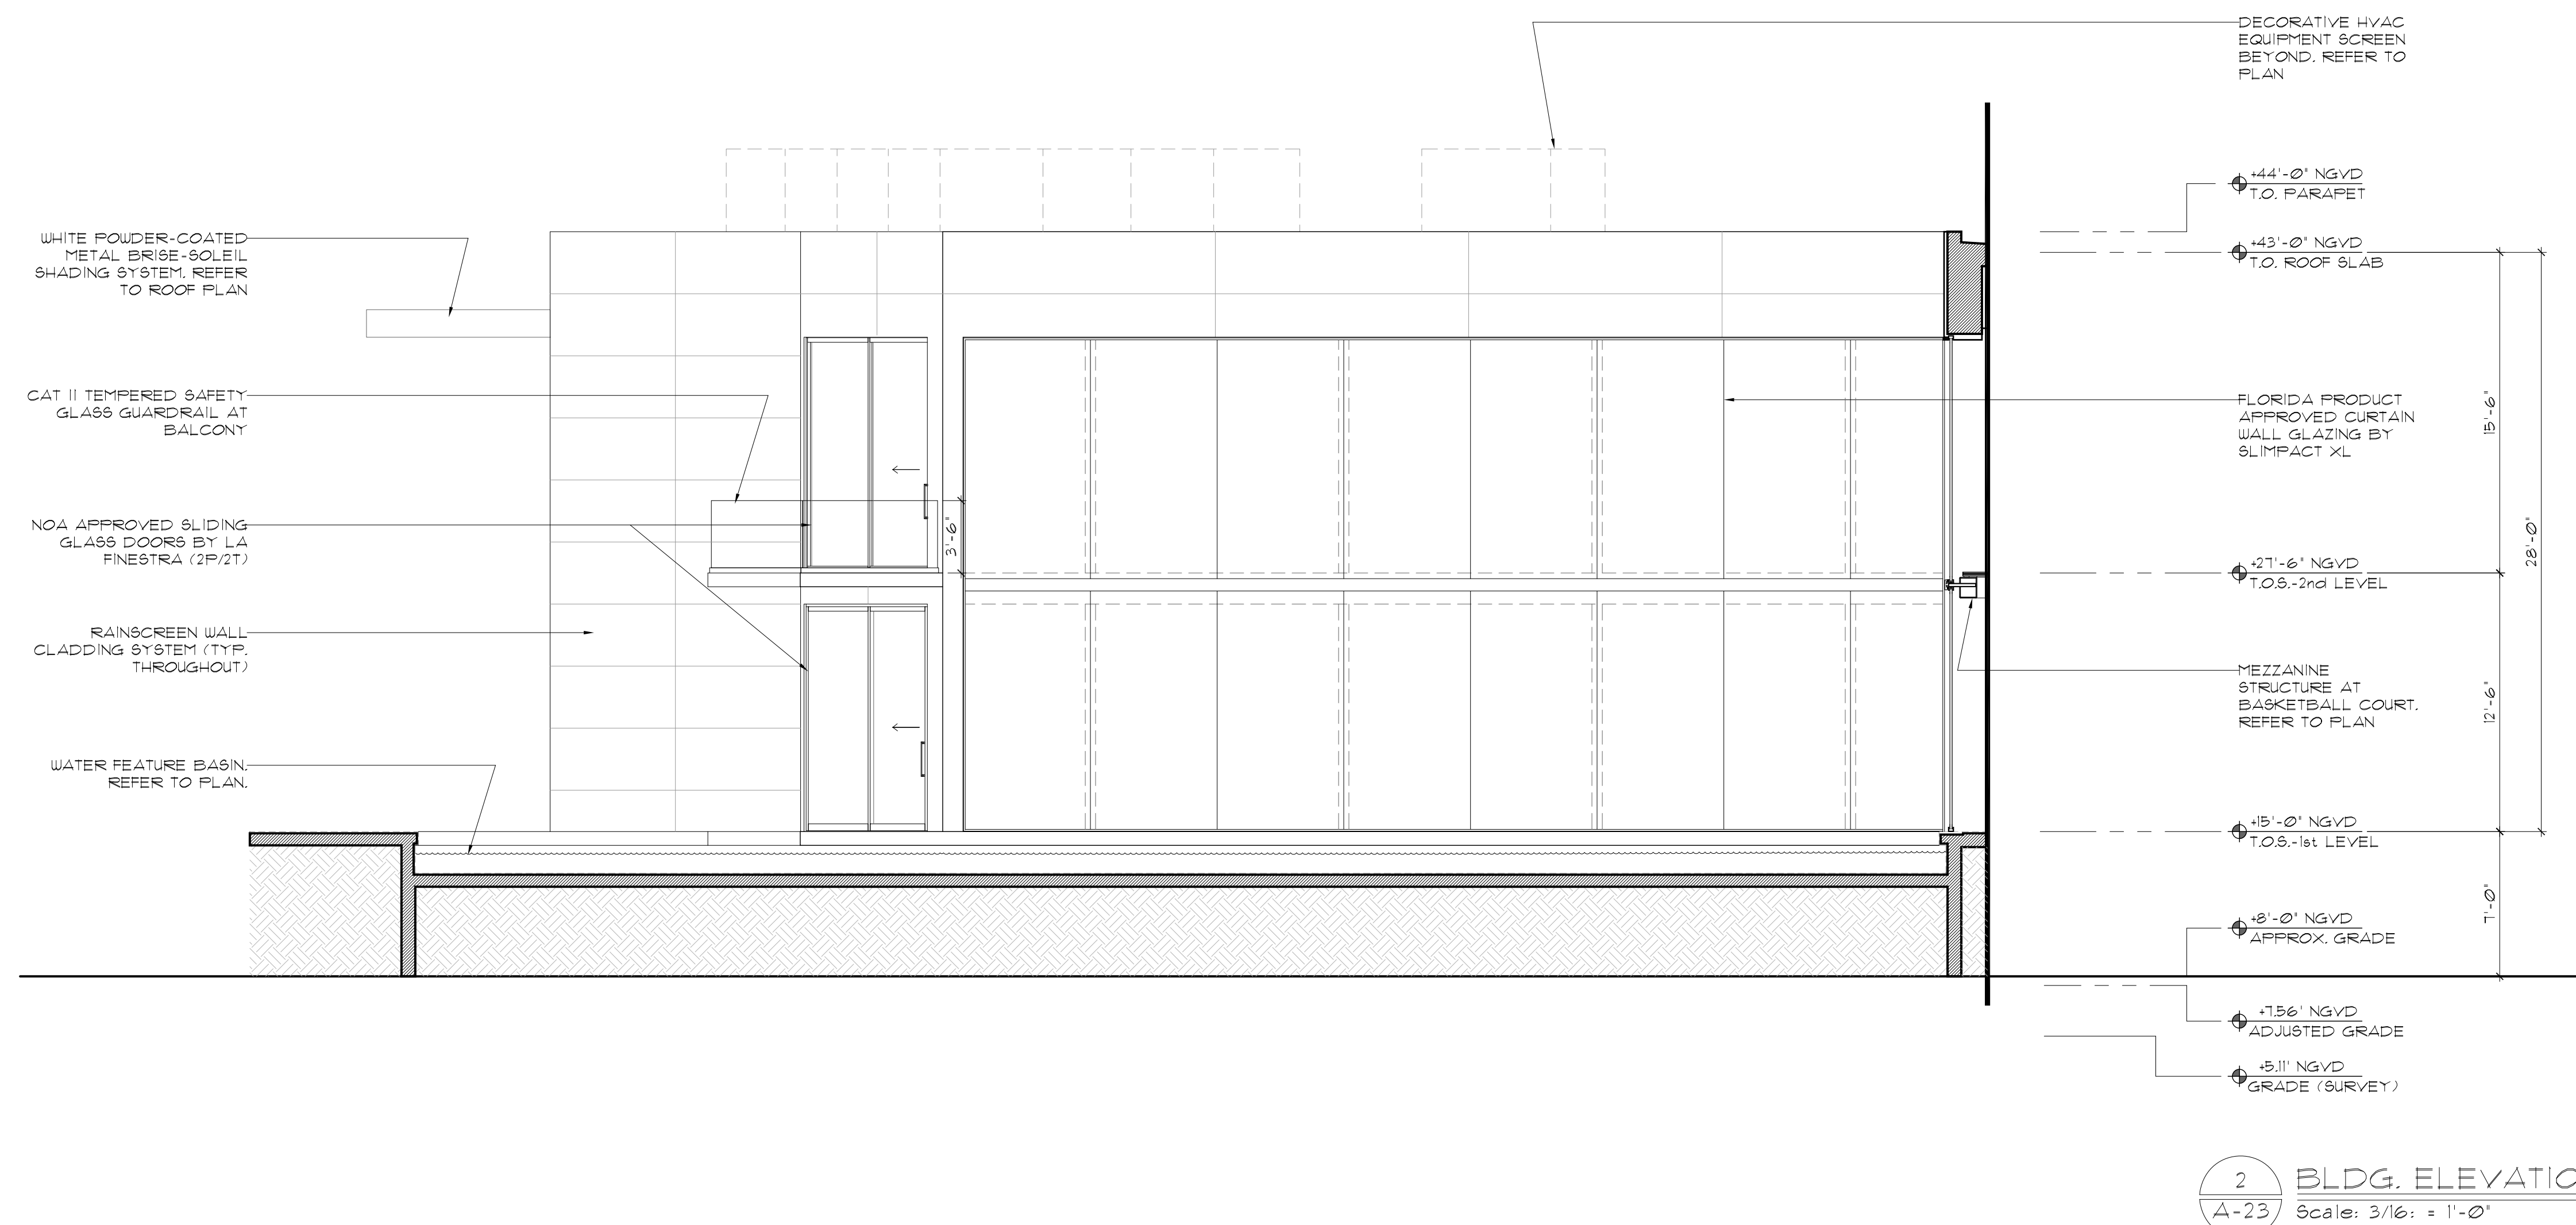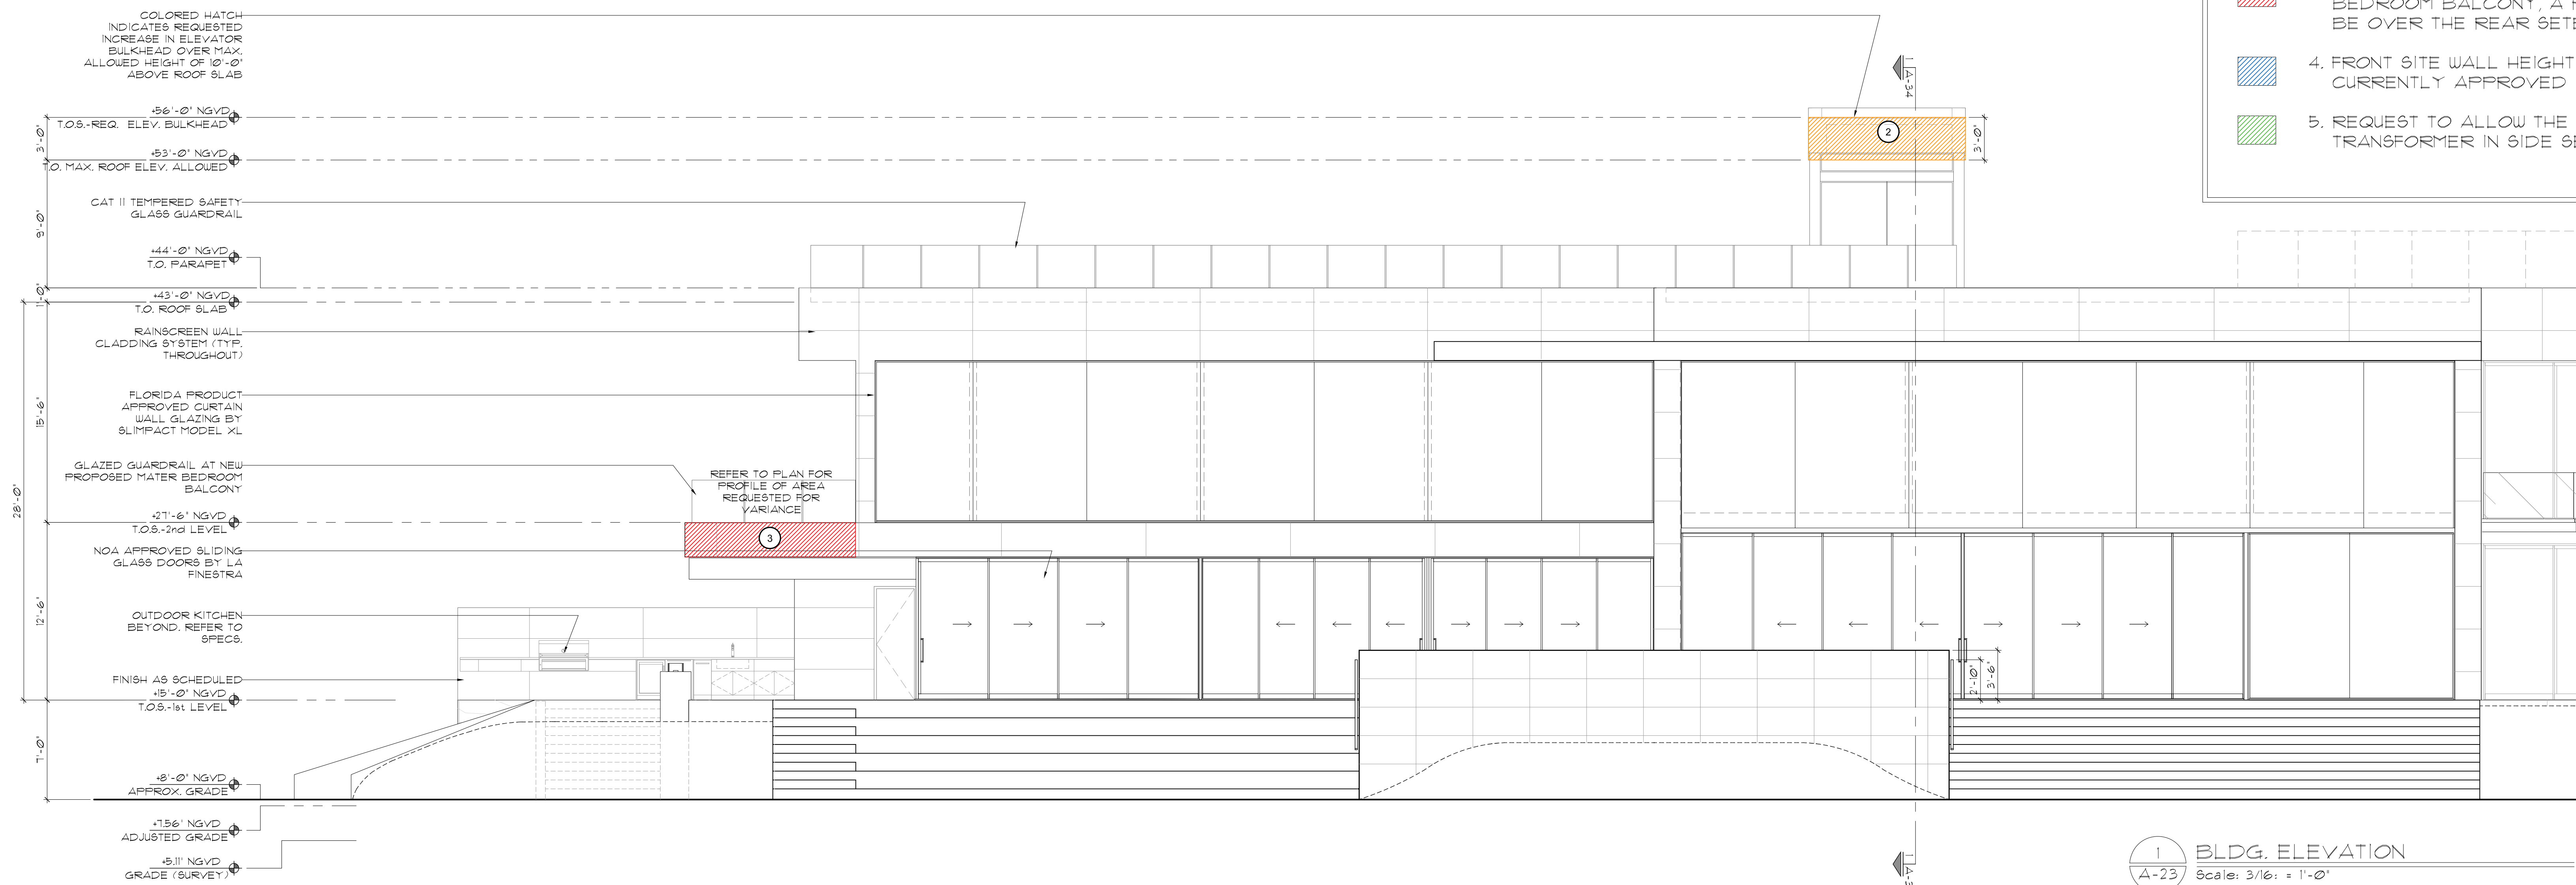


VARIANCE REQUESTS:



1. REQUEST TO INCREASE THE ROOF HEIGHT LIMIT (28'-0") BY 3'-0" OVER BASKETBALL COURT ONLY
2. REQUEST TO ALLOW AN ADDITIONAL 3'-0" OF ELEVATOR BULKHEAD HEIGHT OVER LIMIT OF 10'-0"
3. REQUEST TO ALLOW PROPOSED NEW MASTER BEDROOM BALCONY, A PORTION OF WHICH WOULD BE OVER THE REAR SETBACK
4. FRONT SITE WALL HEIGHT INCREASE TO 10'-0"± CURRENTLY APPROVED AT 7'-0"
5. REQUEST TO ALLOW THE REQUIRED FPL TRANSFORMER IN SIDE SETBACK

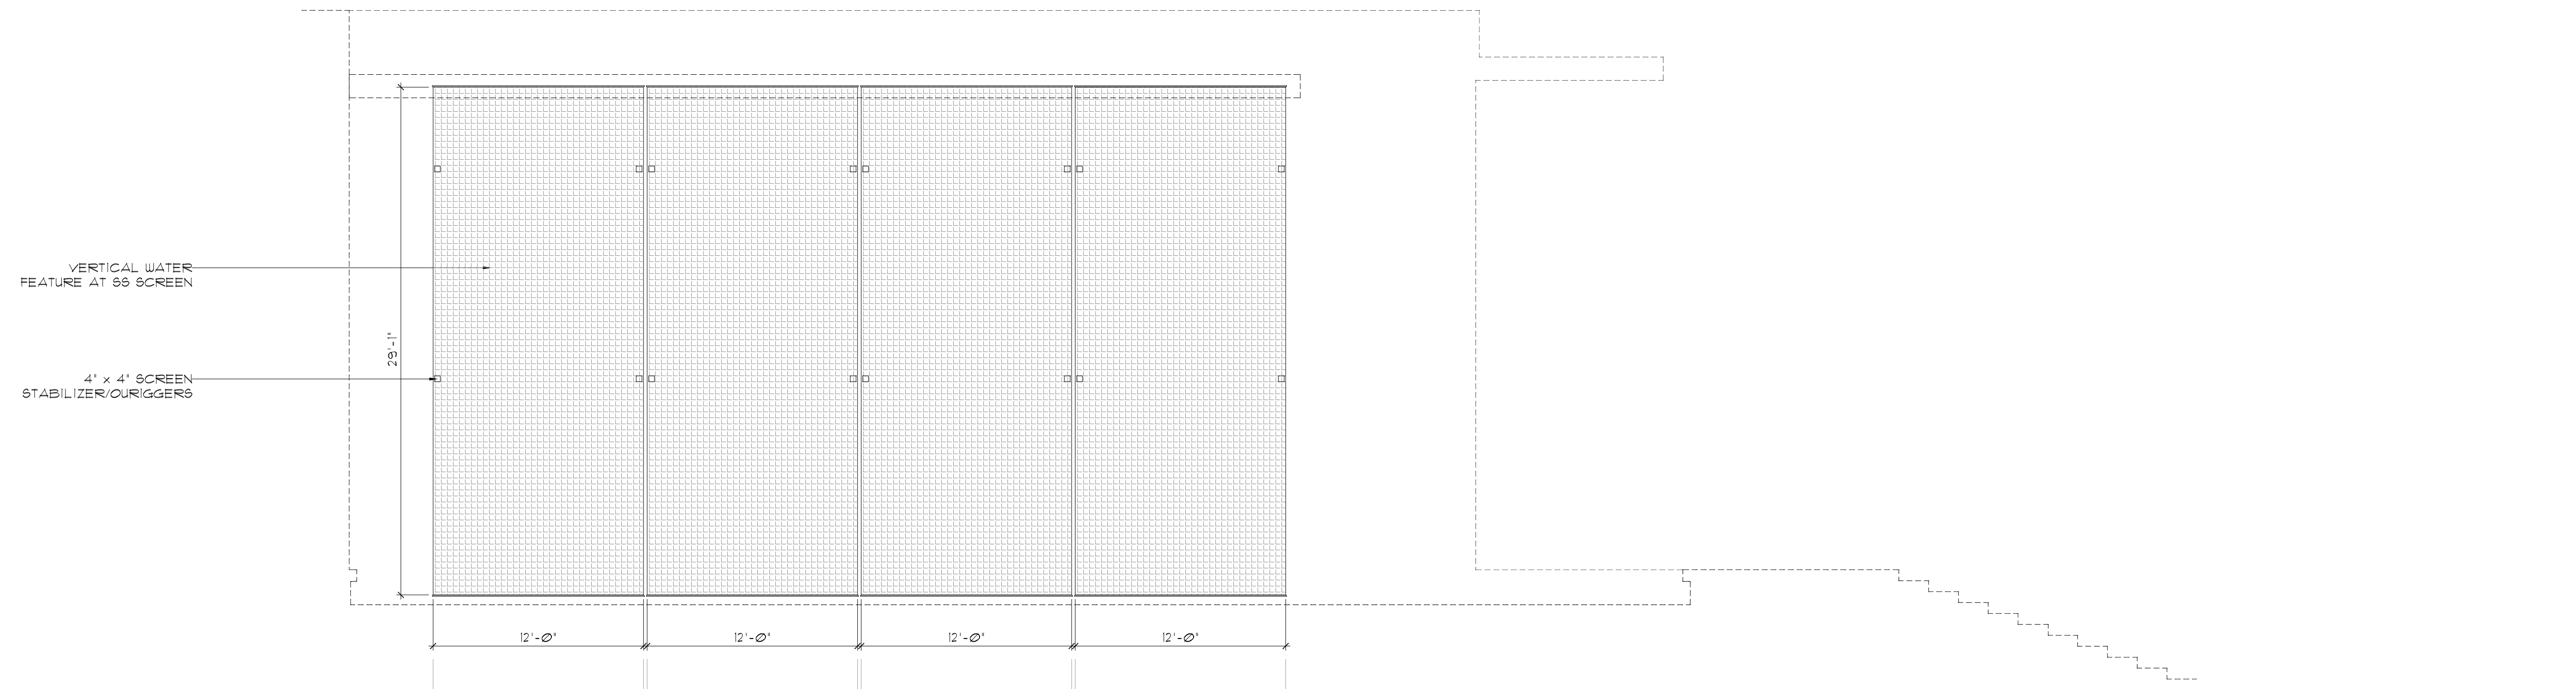

1 98 SCREEN ELEVATION
A-24 Scale: 3/16" = 1'-0"

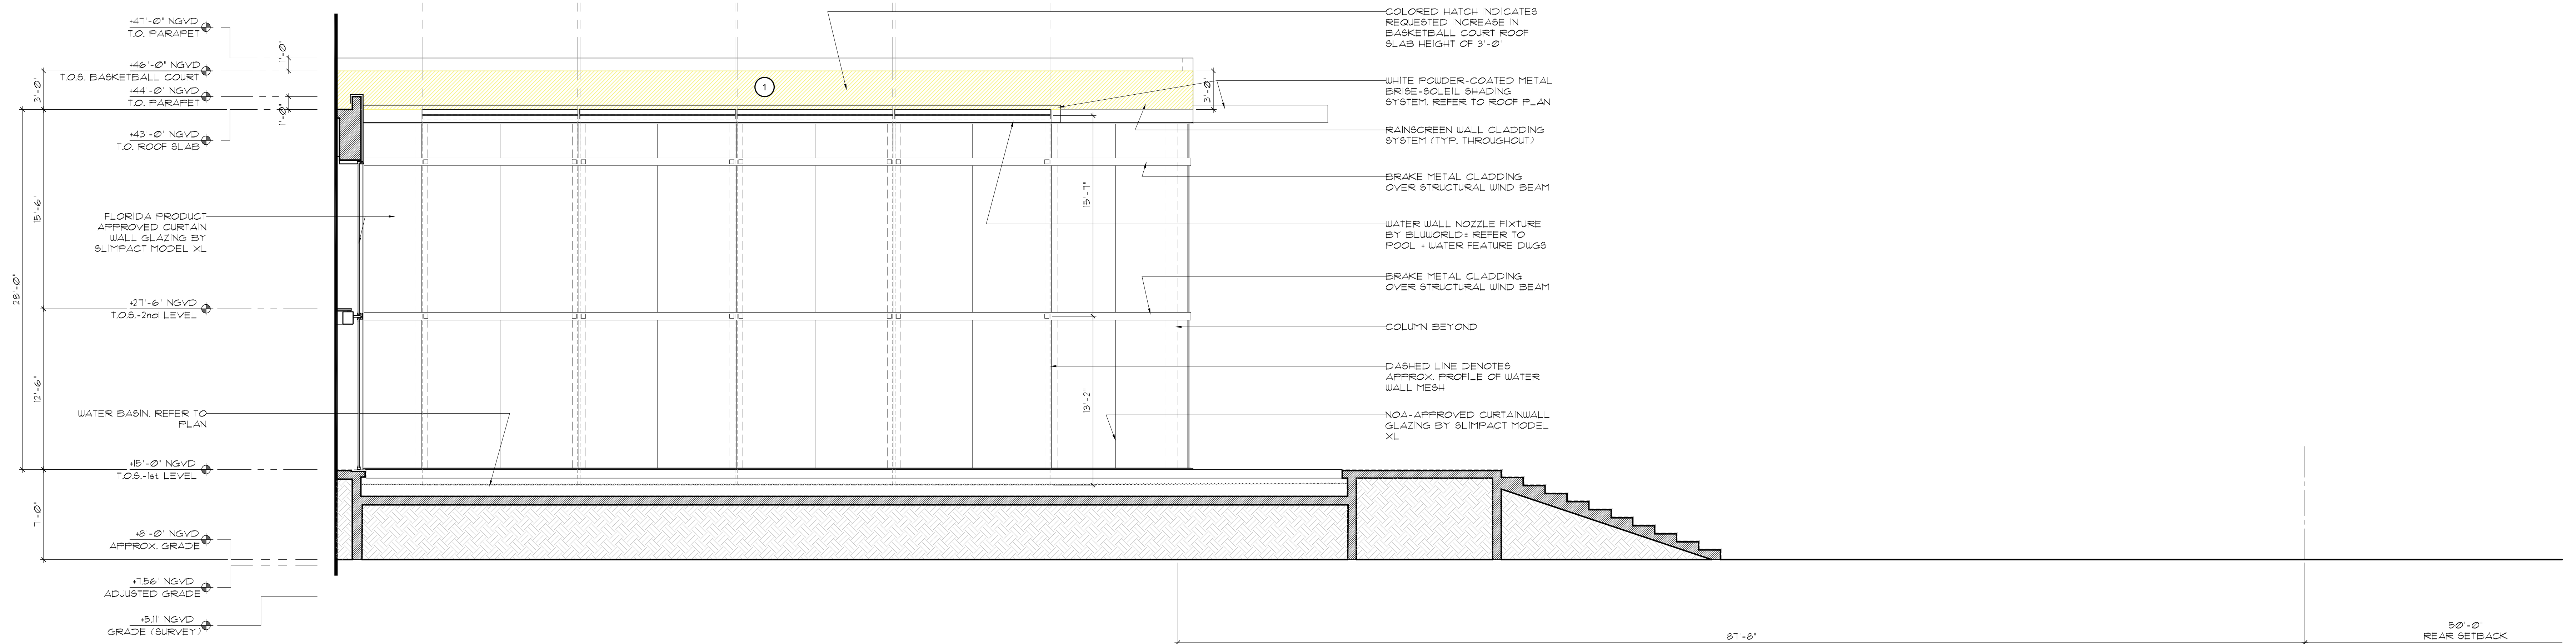


2 BLDG. ELEVATION
A-24 Scale: 3/16" = 1'-0"

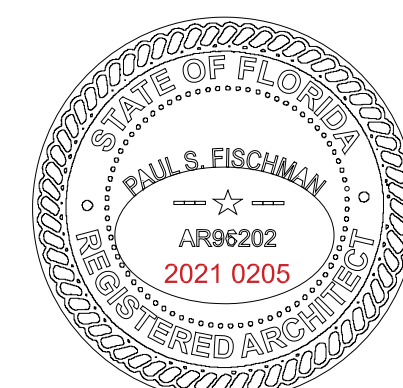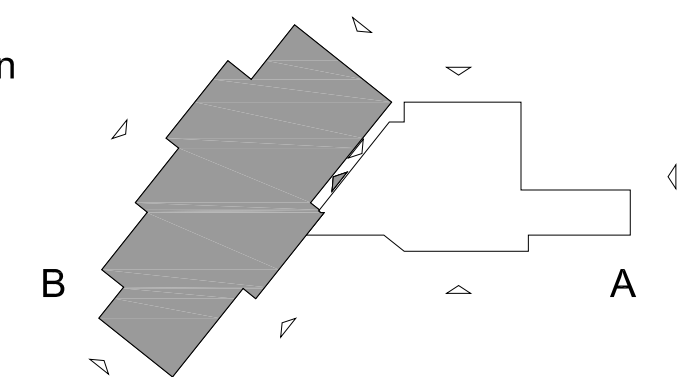


VARIANCE REQUESTS:


1. REQUEST TO INCREASE THE ROOF HEIGHT LIMIT (28'-0") BY 3'-0" OVER BASKETBALL COURT ONLY
2. REQUEST TO ALLOW AN ADDITIONAL 3'-0" OF ELEVATOR BULKHEAD HEIGHT OVER LIMIT OF 10'-0"
3. REQUEST TO ALLOW PROPOSED NEW MASTER BEDROOM BALCONY, A PORTION OF WHICH WOULD BE OVER THE REAR SETBACK
4. FRONT SITE WALL HEIGHT INCREASE TO 10'-0"± CURRENTLY APPROVED AT 7'-0"
5. REQUEST TO ALLOW THE REQUIRED FPL TRANSFORMER IN SIDE SETBACK

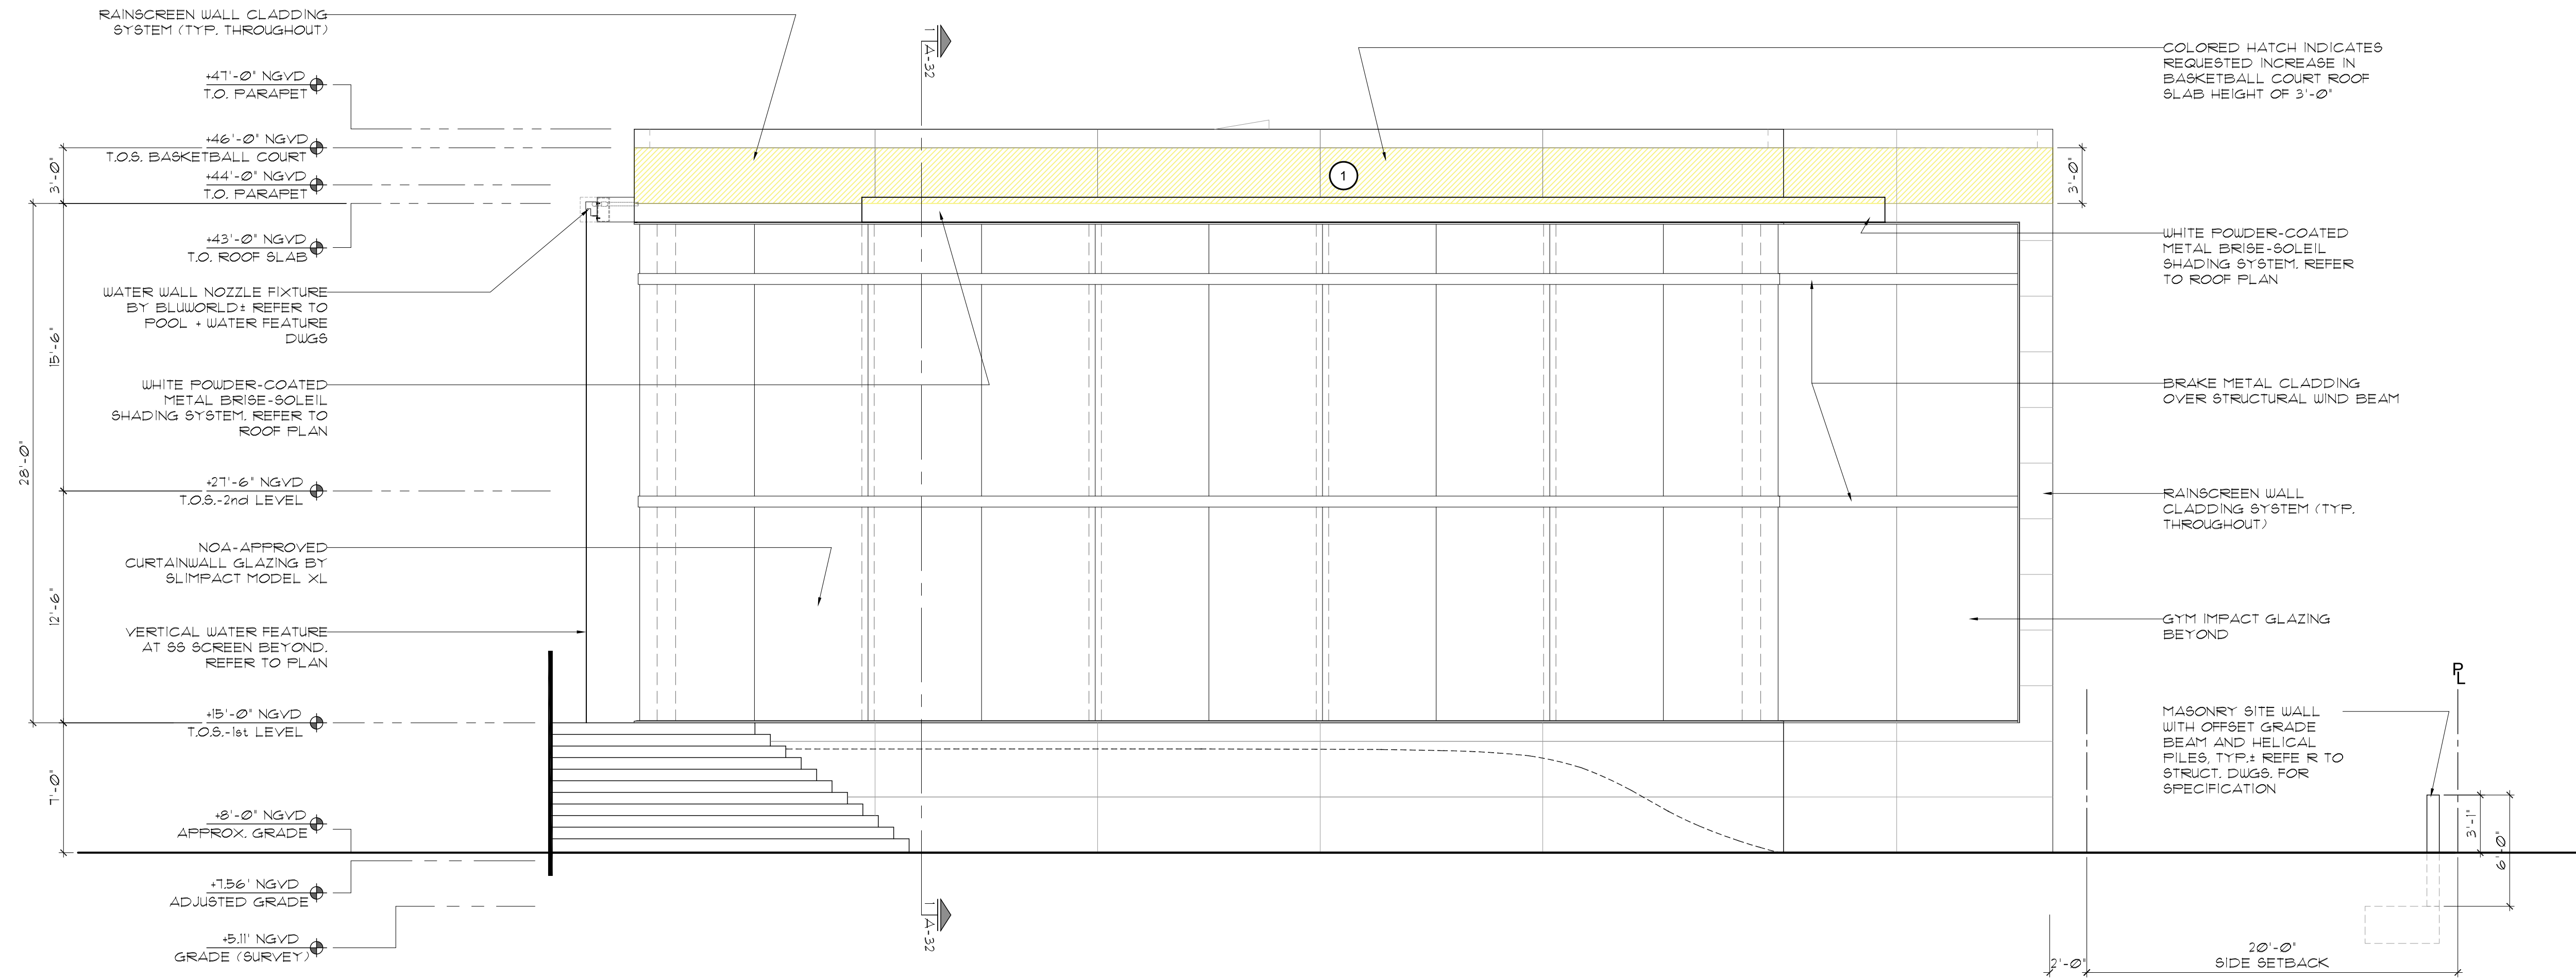


1 BLDG. ELEVATION
A-25 Scale: 3/16" = 1'-0"

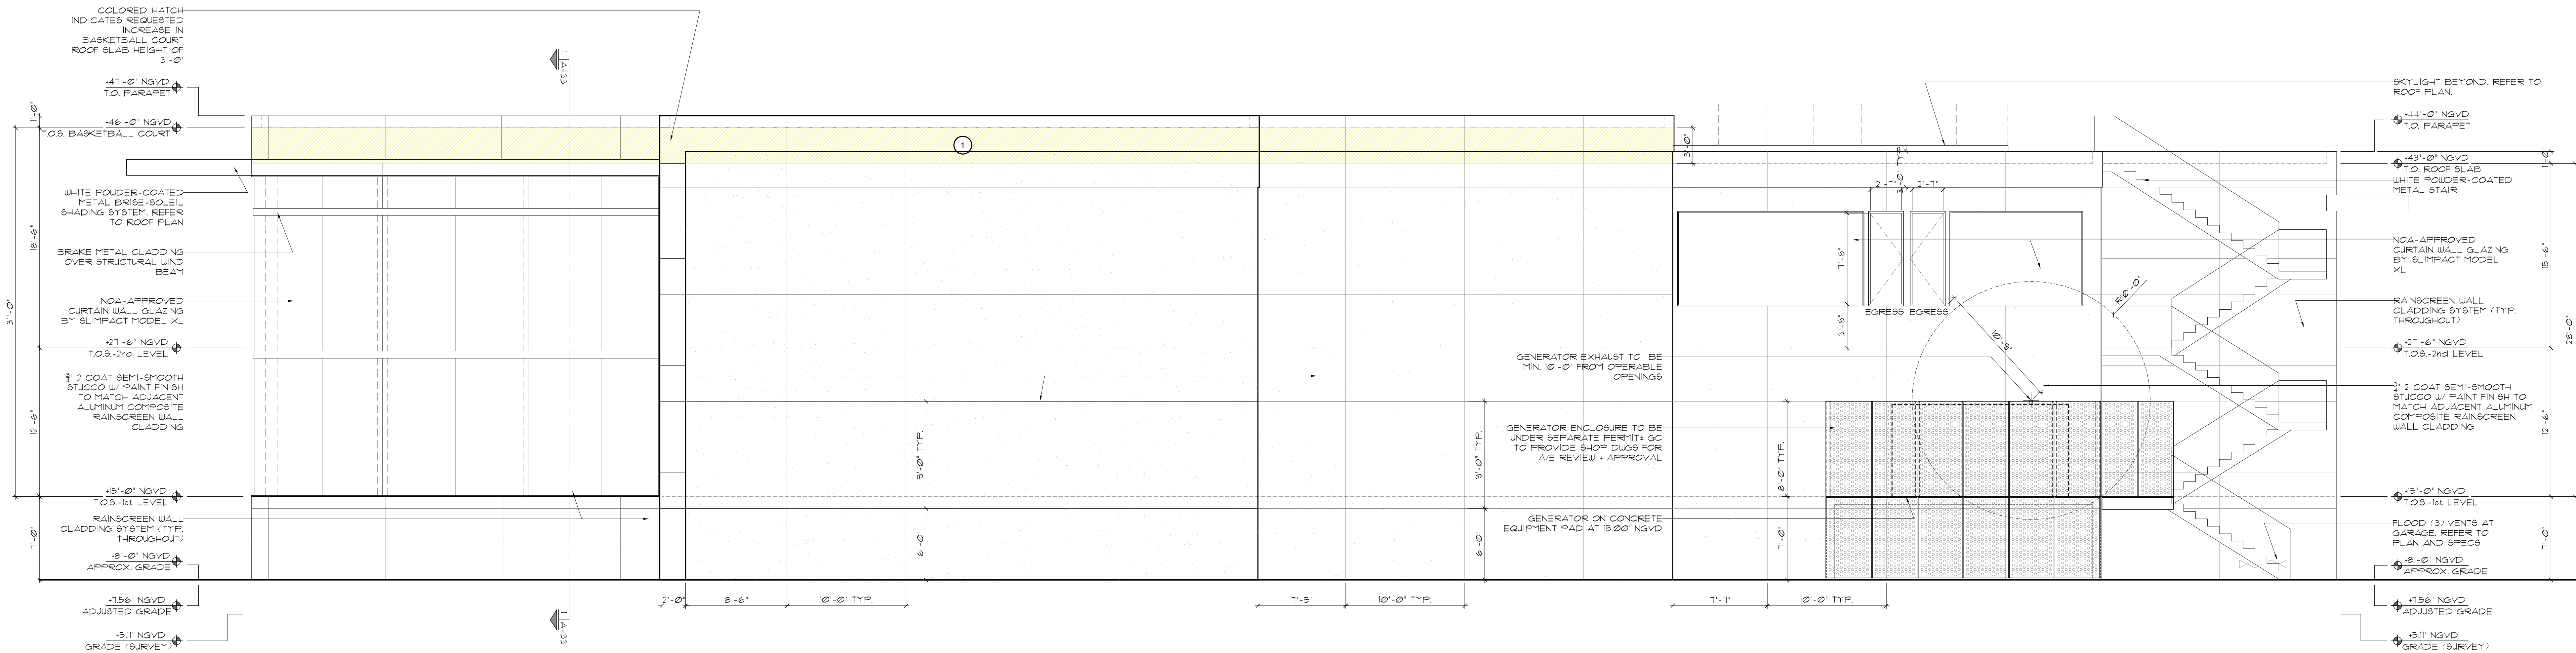


2 BLDG. ELEVATION
A-25 Scale: 3/16" = 1'-0"

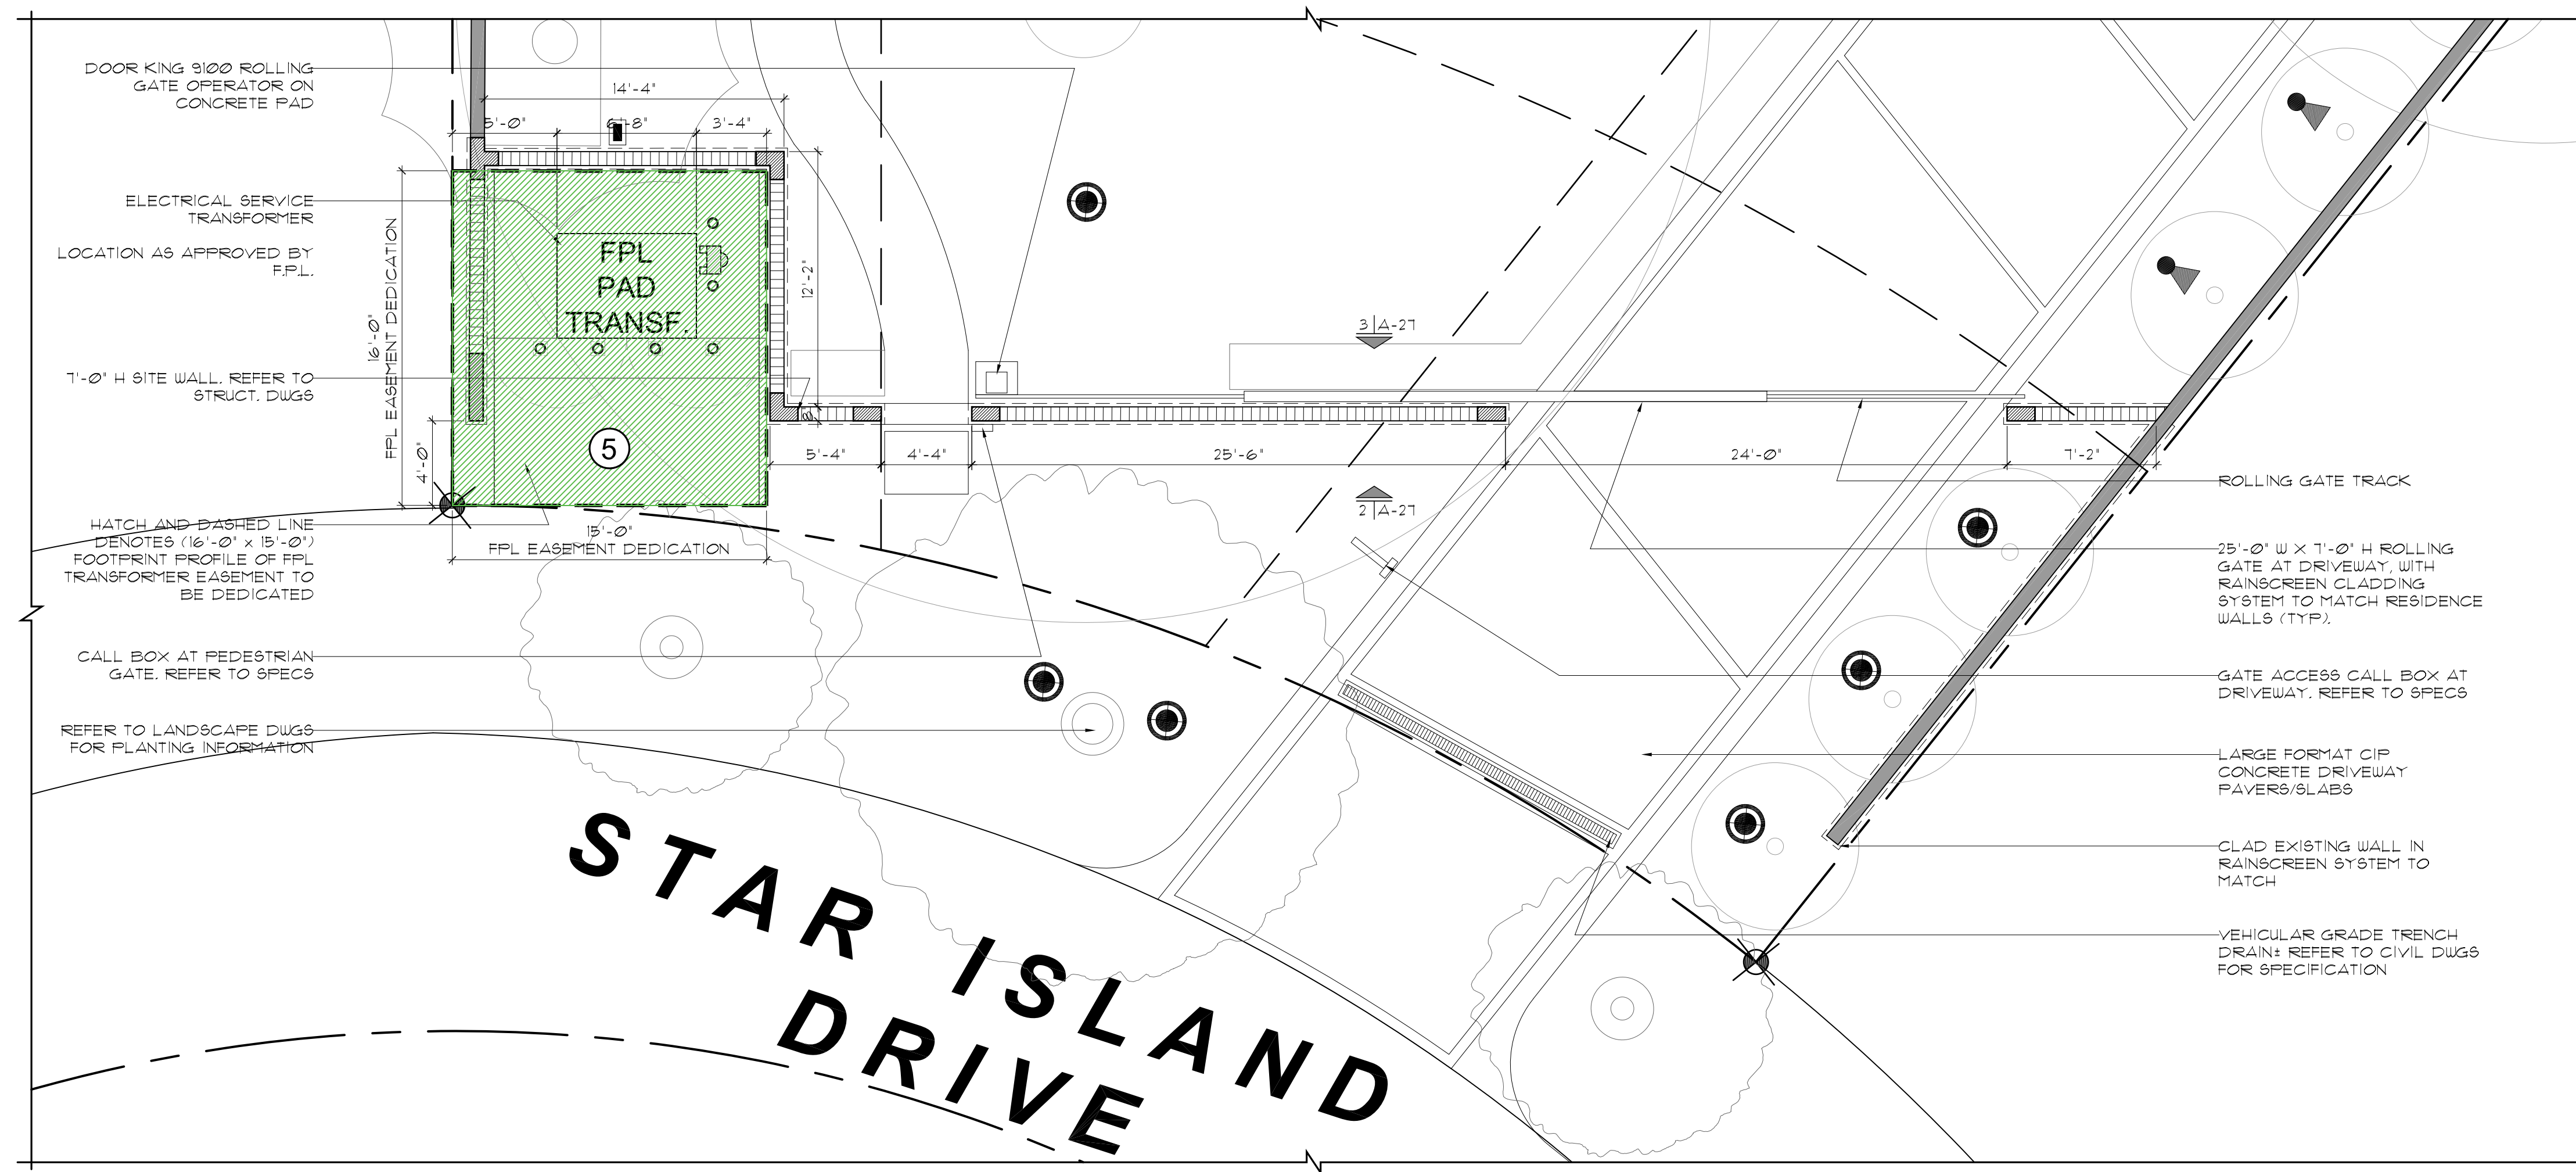

1 ENTRY SITE WALL PLAN
Scale: 3/16" = 1'-0"


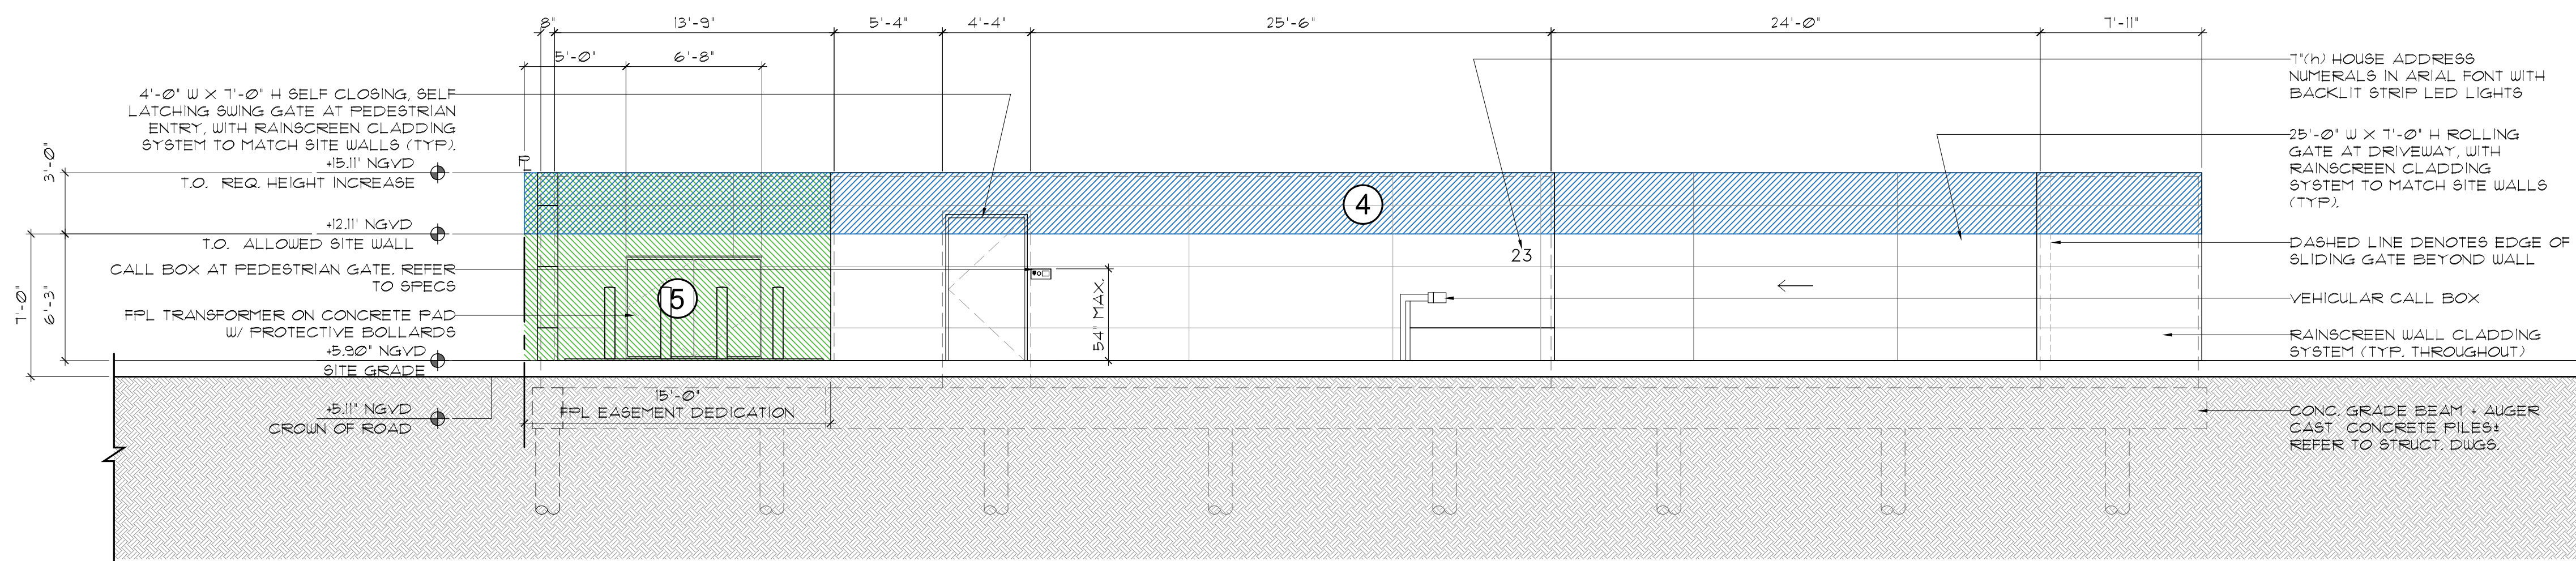


2 ENTRY SITE WALL - EXT. ELEV.
Scale: 3/16" = 1'-0"

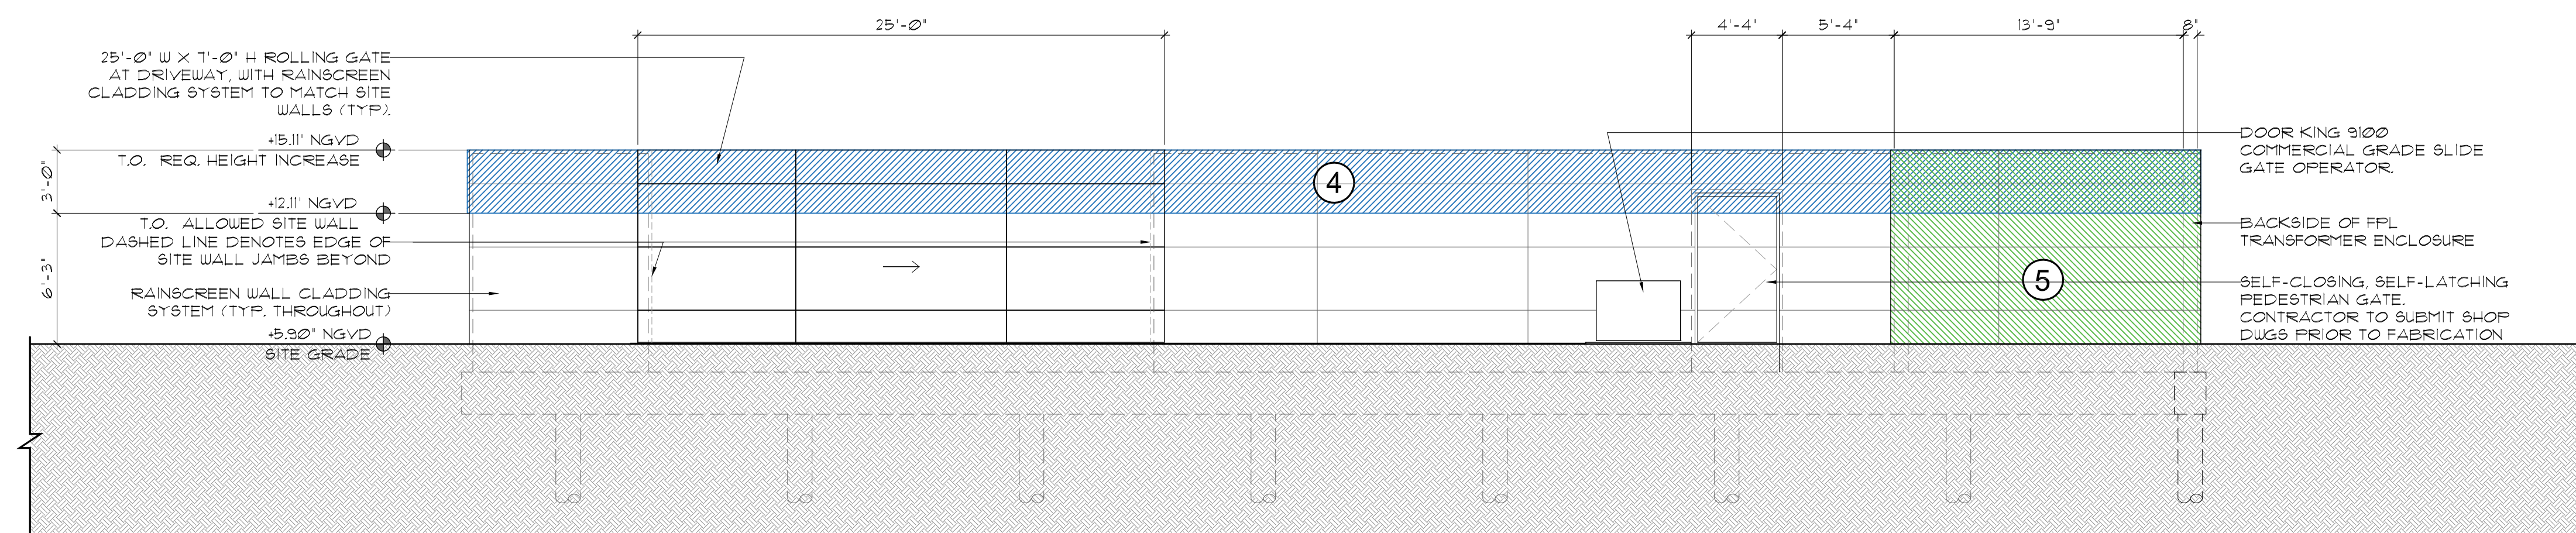


3 ENTRY SITE WALL - INT. ELEV.
Scale: 3/16" = 1'-0"

- VARIANCE REQUESTS:
1. REQUEST TO INCREASE THE ROOF HEIGHT LIMIT (28'-0") BY 3'-0" OVER BASKETBALL COURT ONLY
 2. REQUEST TO ALLOW AN ADDITIONAL 3'-0" OF ELEVATOR BULKHEAD HEIGHT OVER LIMIT OF 10'-0"
 3. REQUEST TO ALLOW PROPOSED NEW MASTER BEDROOM BALCONY, A PORTION OF WHICH WOULD BE OVER THE REAR SETBACK
 4. FRONT SITE WALL HEIGHT INCREASE TO 10'-0"± CURRENTLY APPROVED AT 7'-0"
 5. REQUEST TO ALLOW THE REQUIRED FPL TRANSFORMER IN SIDE SETBACK

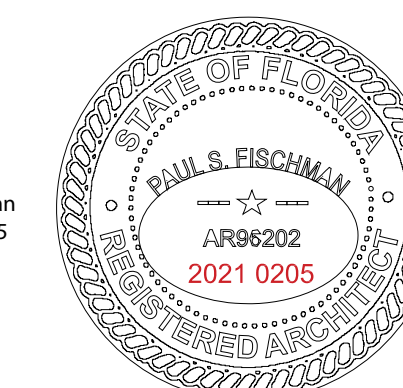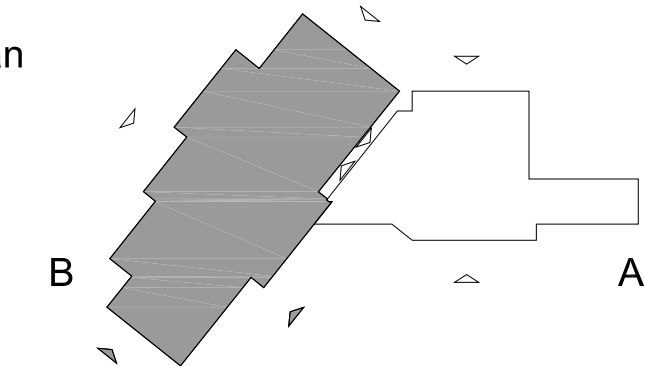

VARIANCE REQUESTS:


1. REQUEST TO INCREASE THE ROOF HEIGHT LIMIT (28'-0") BY 3'-0" OVER BASKETBALL COURT ONLY
2. REQUEST TO ALLOW AN ADDITIONAL 3'-0" OF ELEVATOR BULKHEAD HEIGHT OVER LIMIT OF 10'-0"
3. REQUEST TO ALLOW PROPOSED NEW MASTER BEDROOM BALCONY, A PORTION OF WHICH WOULD BE OVER THE REAR SETBACK
4. FRONT SITE WALL HEIGHT INCREASE TO 10'-0"± CURRENTLY APPROVED AT 7'-0"
5. REQUEST TO ALLOW THE REQUIRED FPL TRANSFORMER IN SIDE SETBACK

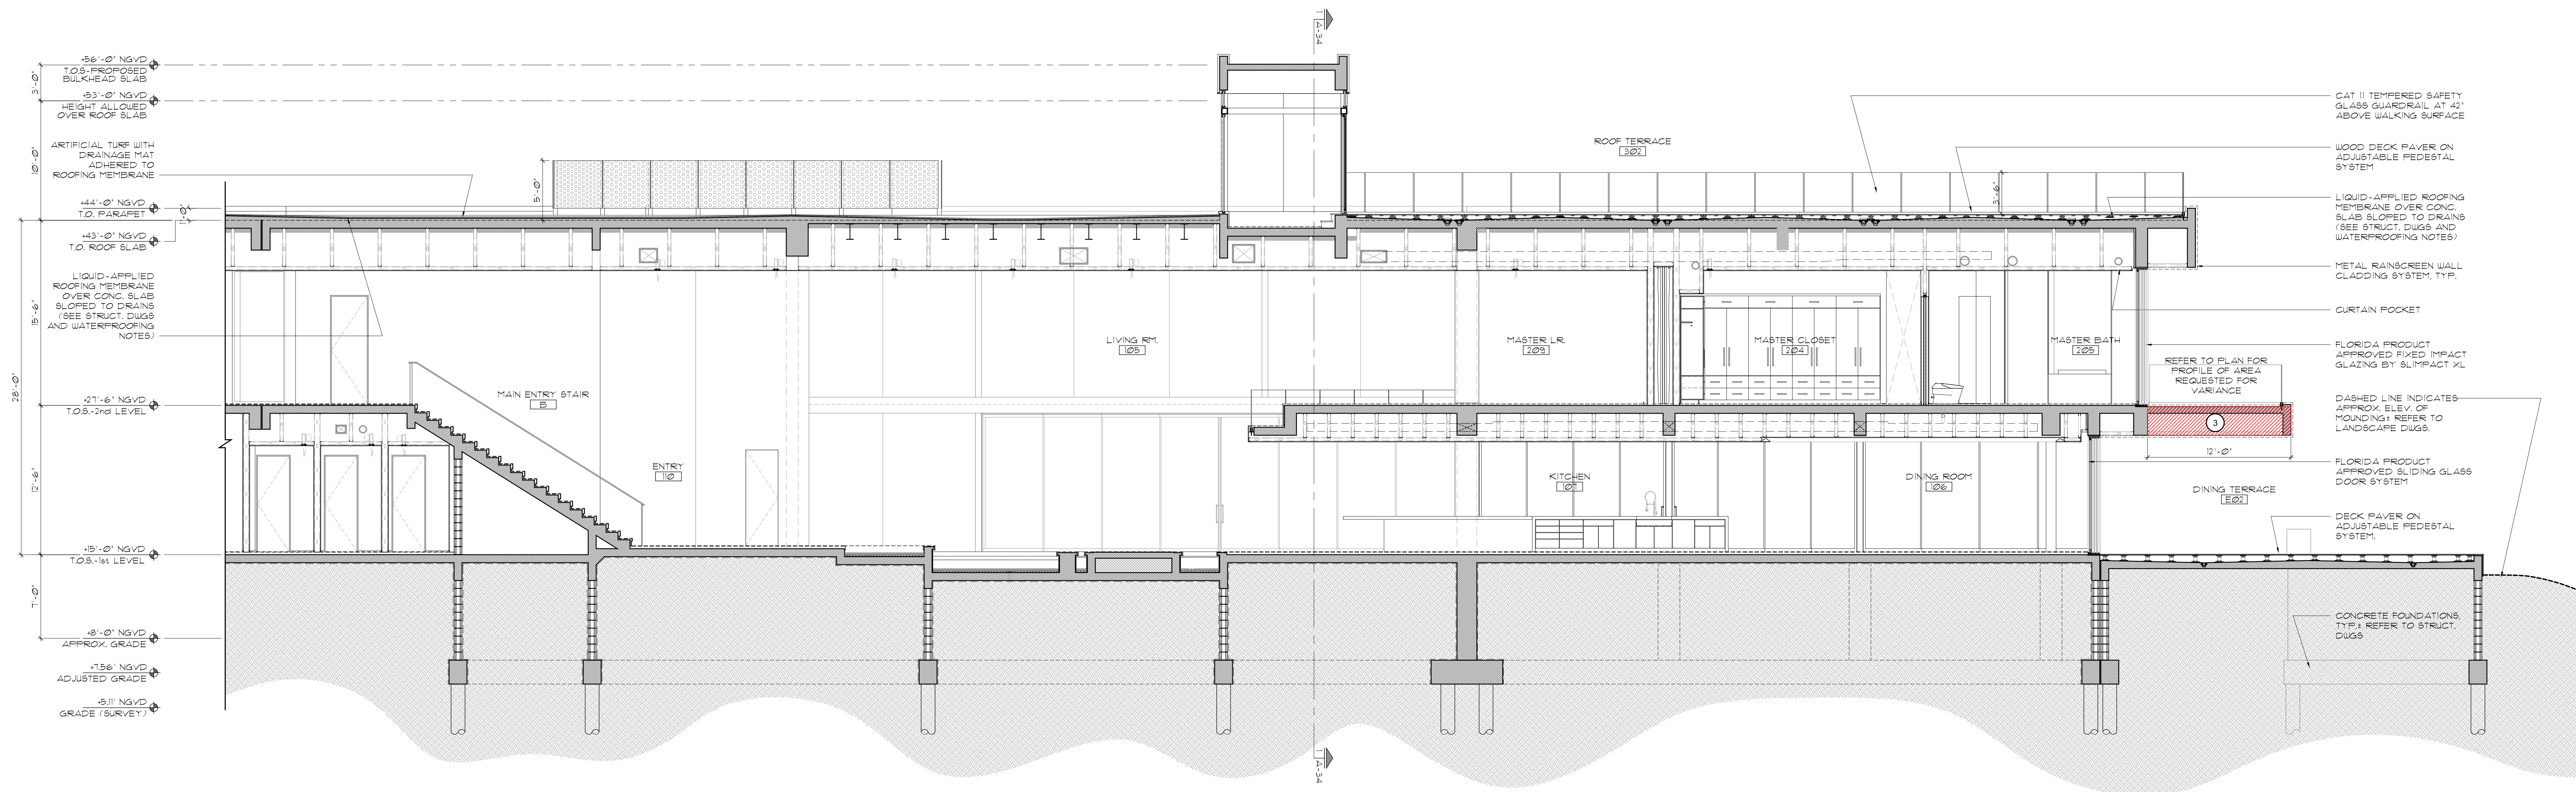

1 BUILDING SECTION
A-31 Scale: N.T.S.

VARIANCE REQUESTS:


1. REQUEST TO INCREASE THE ROOF HEIGHT LIMIT (28'-0") BY 3'-0" OVER BASKETBALL COURT ONLY
2. REQUEST TO ALLOW AN ADDITIONAL 3'-0" OF ELEVATOR BULKHEAD HEIGHT OVER LIMIT OF 10'-0"
3. REQUEST TO ALLOW PROPOSED NEW MASTER BEDROOM BALCONY, A PORTION OF WHICH WOULD BE OVER THE REAR SETBACK
4. FRONT SITE WALL HEIGHT INCREASE TO 10'-0"± CURRENTLY APPROVED AT 7'-0"
5. REQUEST TO ALLOW THE REQUIRED FPL TRANSFORMER IN SIDE SETBACK

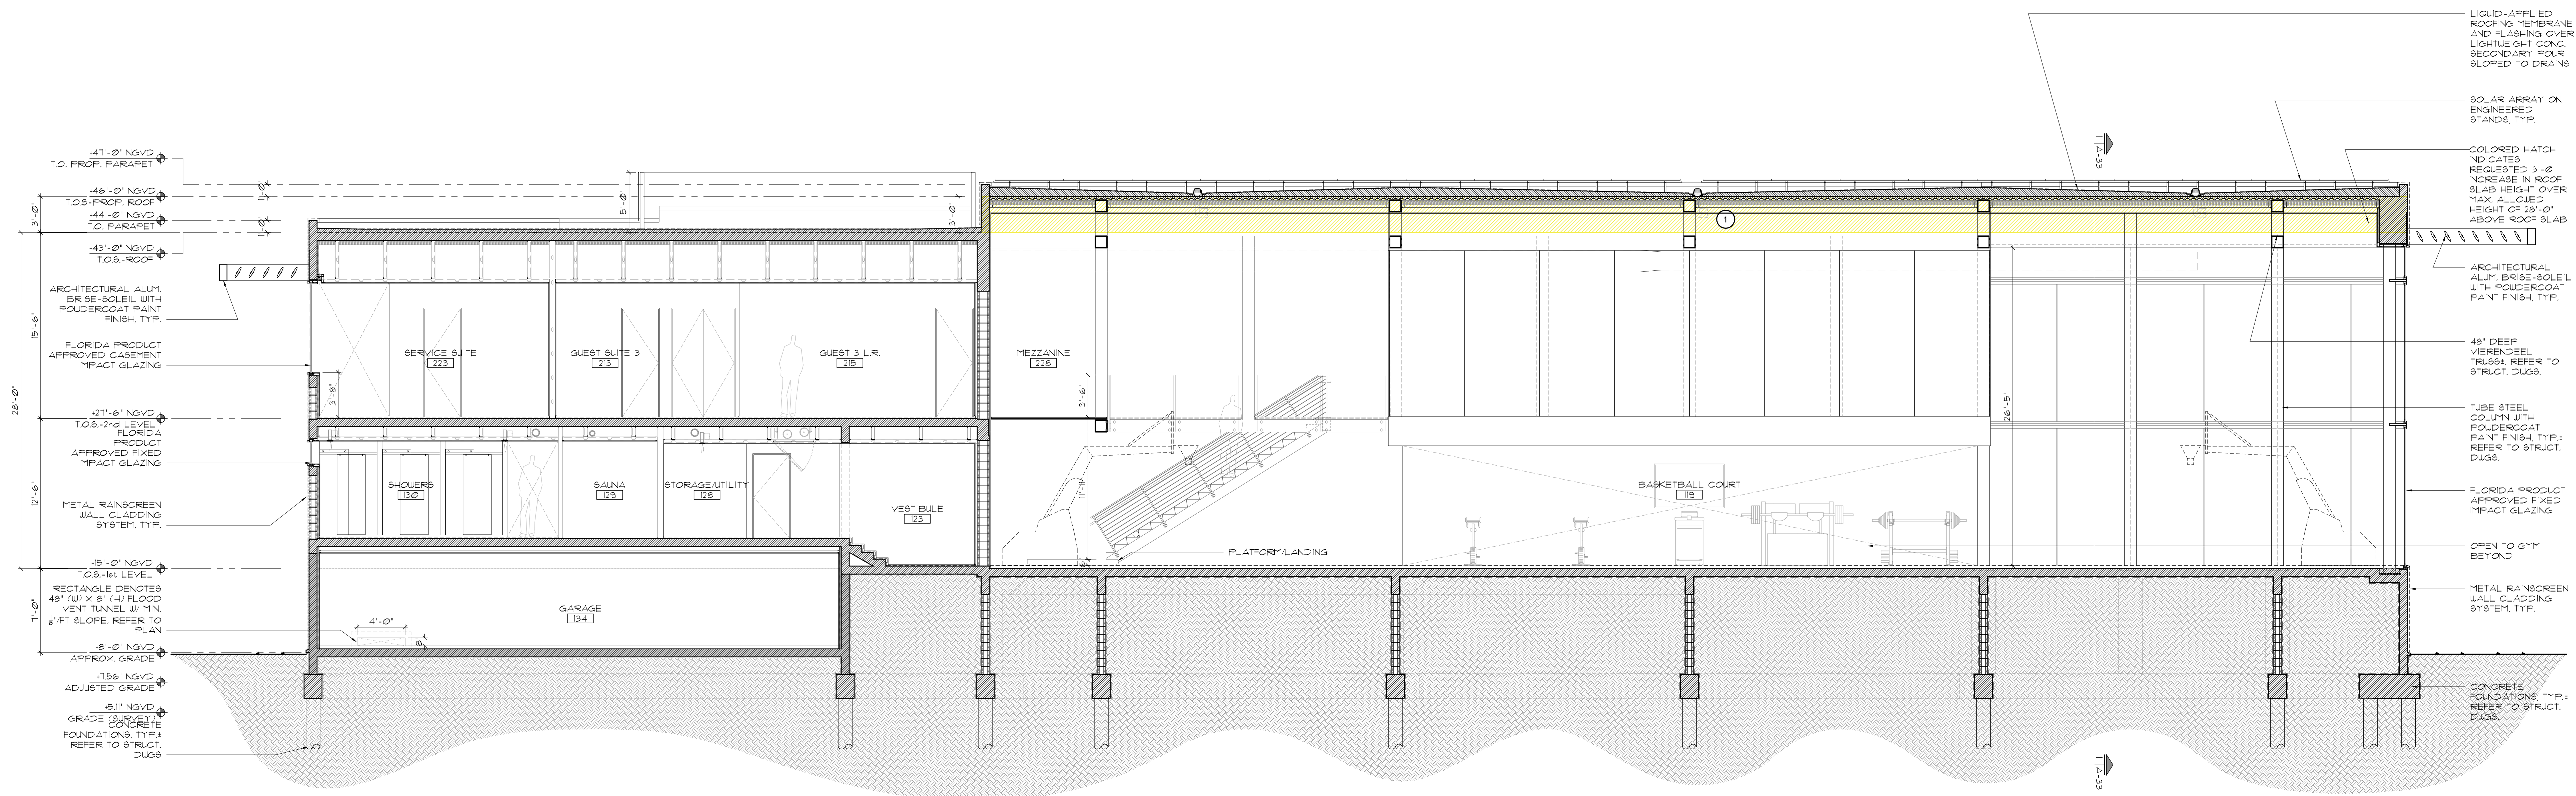

1 BUILDING SECTION
A-32 Scale: 3/16" = 1'-0"

VARIANCE REQUESTS:


1. REQUEST TO INCREASE THE ROOF HEIGHT LIMIT (28'-0") BY 3'-0" OVER BASKETBALL COURT ONLY
2. REQUEST TO ALLOW AN ADDITIONAL 3'-0" OF ELEVATOR BULKHEAD HEIGHT OVER LIMIT OF 10'-0"
3. REQUEST TO ALLOW PROPOSED NEW MASTER BEDROOM BALCONY, A PORTION OF WHICH WOULD BE OVER THE REAR SETBACK
4. FRONT SITE WALL HEIGHT INCREASE TO 10'-0"± CURRENTLY APPROVED AT 7'-0"
5. REQUEST TO ALLOW THE REQUIRED FPL TRANSFORMER IN SIDE SETBACK

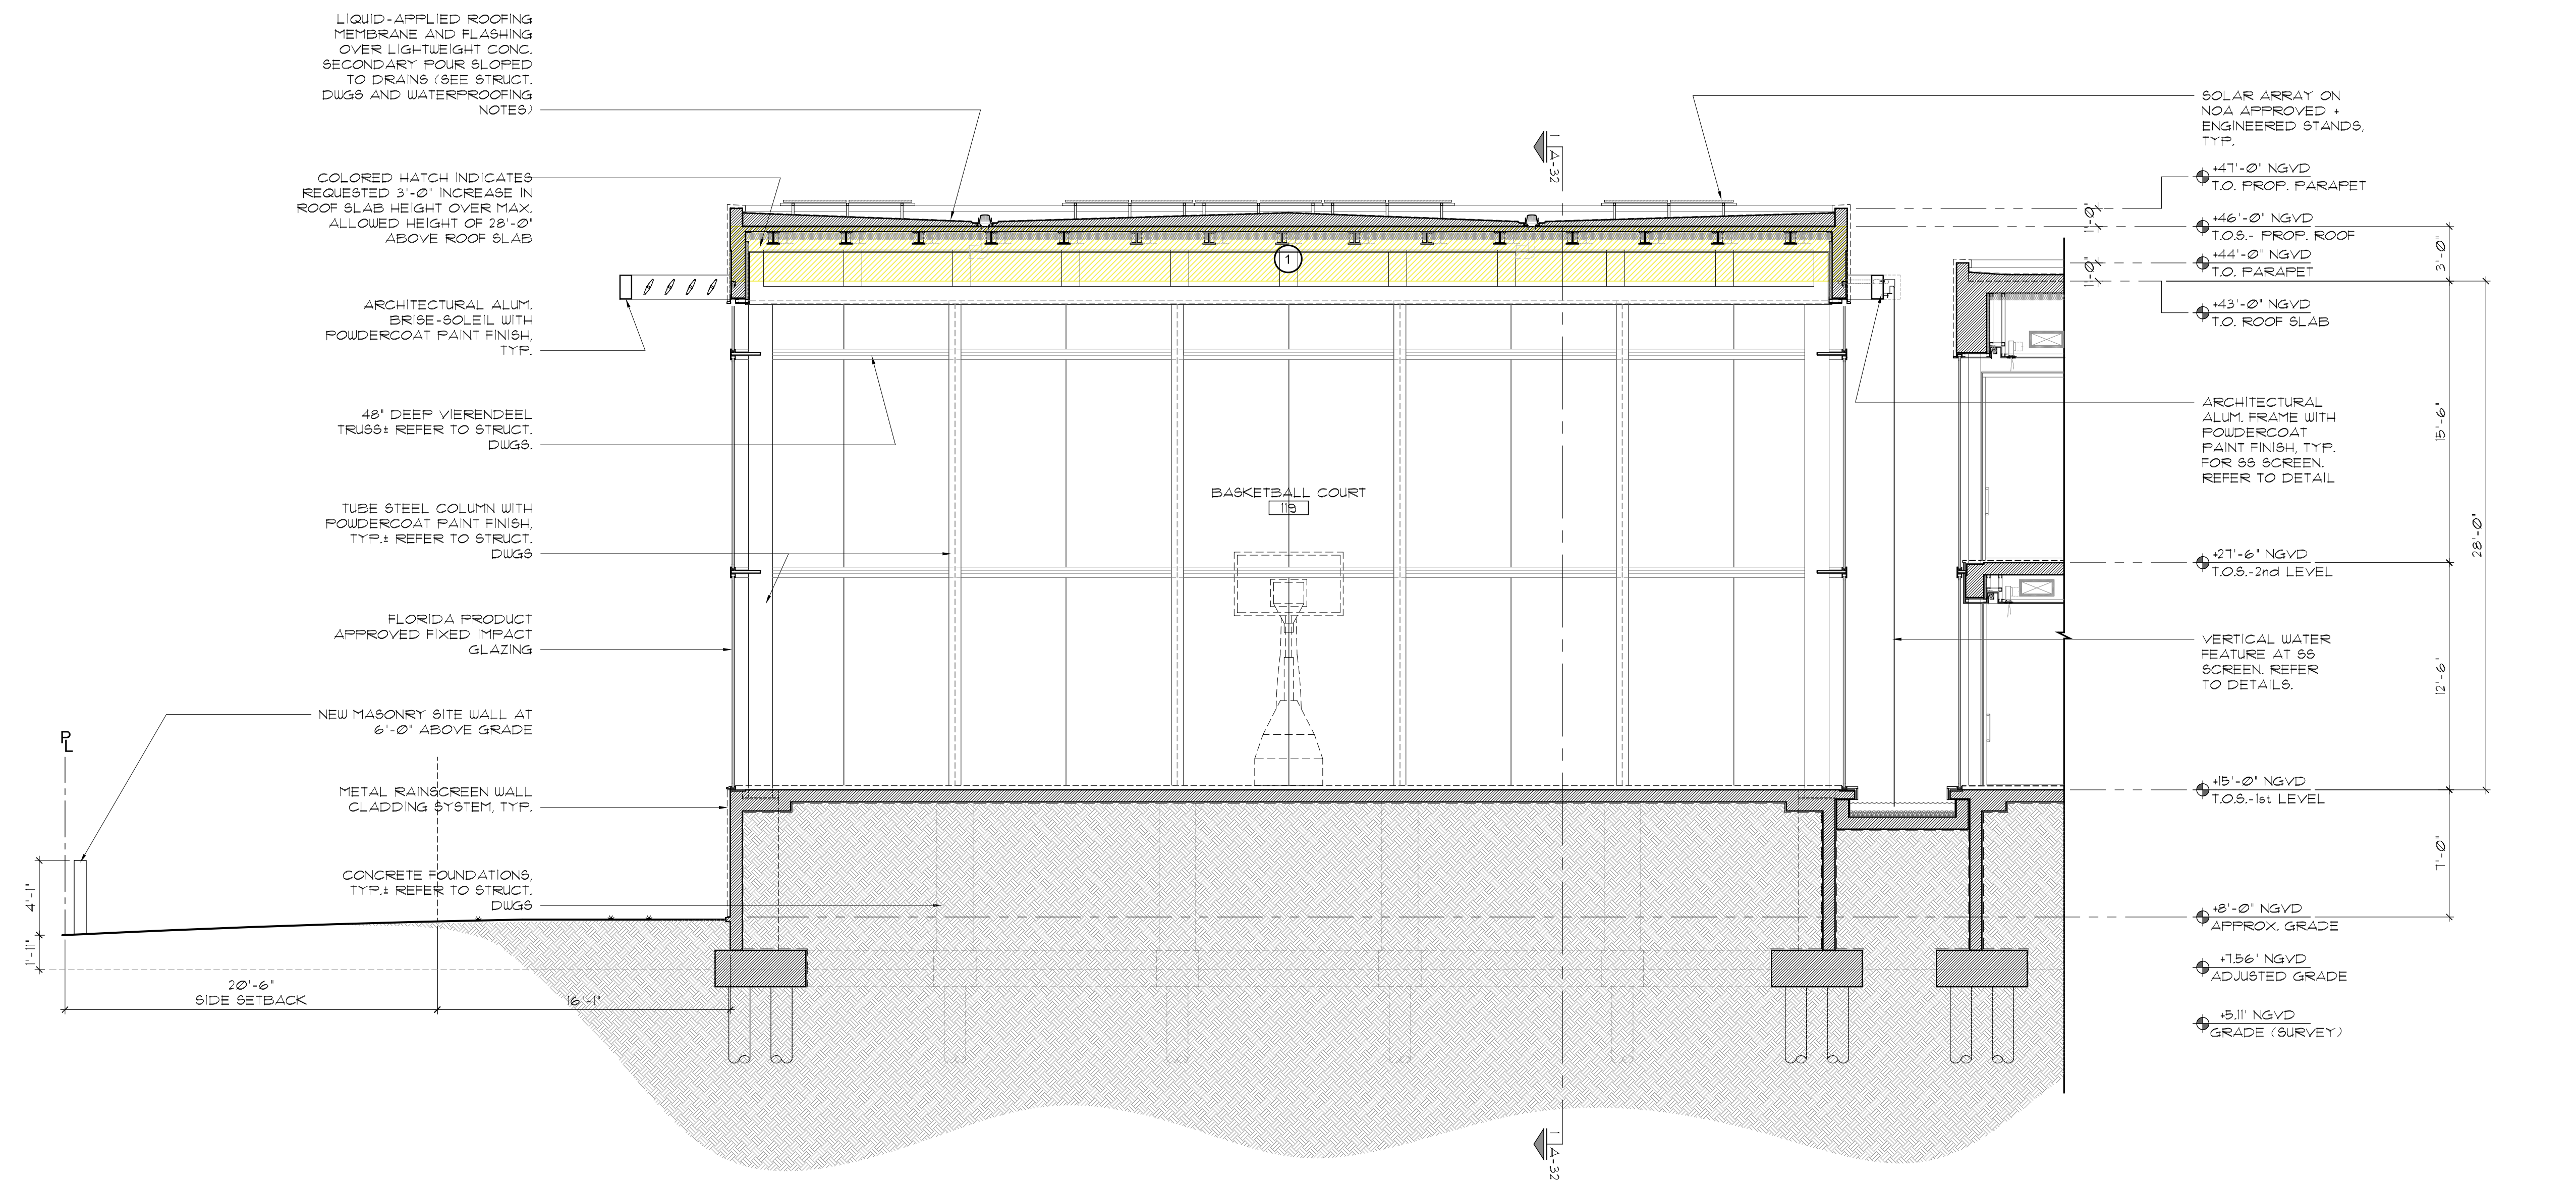

1 BUILDING SECTION
A-33 Scale: N.T.S.

VARIANCE REQUESTS:

1. REQUEST TO INCREASE THE ROOF HEIGHT LIMIT (28'-0") BY 3'-0" OVER BASKETBALL COURT ONLY
2. REQUEST TO ALLOW AN ADDITIONAL 3'-0" OF ELEVATOR BULKHEAD HEIGHT OVER LIMIT OF 10'-0"
3. REQUEST TO ALLOW PROPOSED NEW MASTER BEDROOM BALCONY, A PORTION OF WHICH WOULD BE OVER THE REAR SETBACK
4. FRONT SITE WALL HEIGHT INCREASE TO 10'-0"± CURRENTLY APPROVED AT 7'-0"
5. REQUEST TO ALLOW THE REQUIRED FPL TRANSFORMER IN SIDE SETBACK

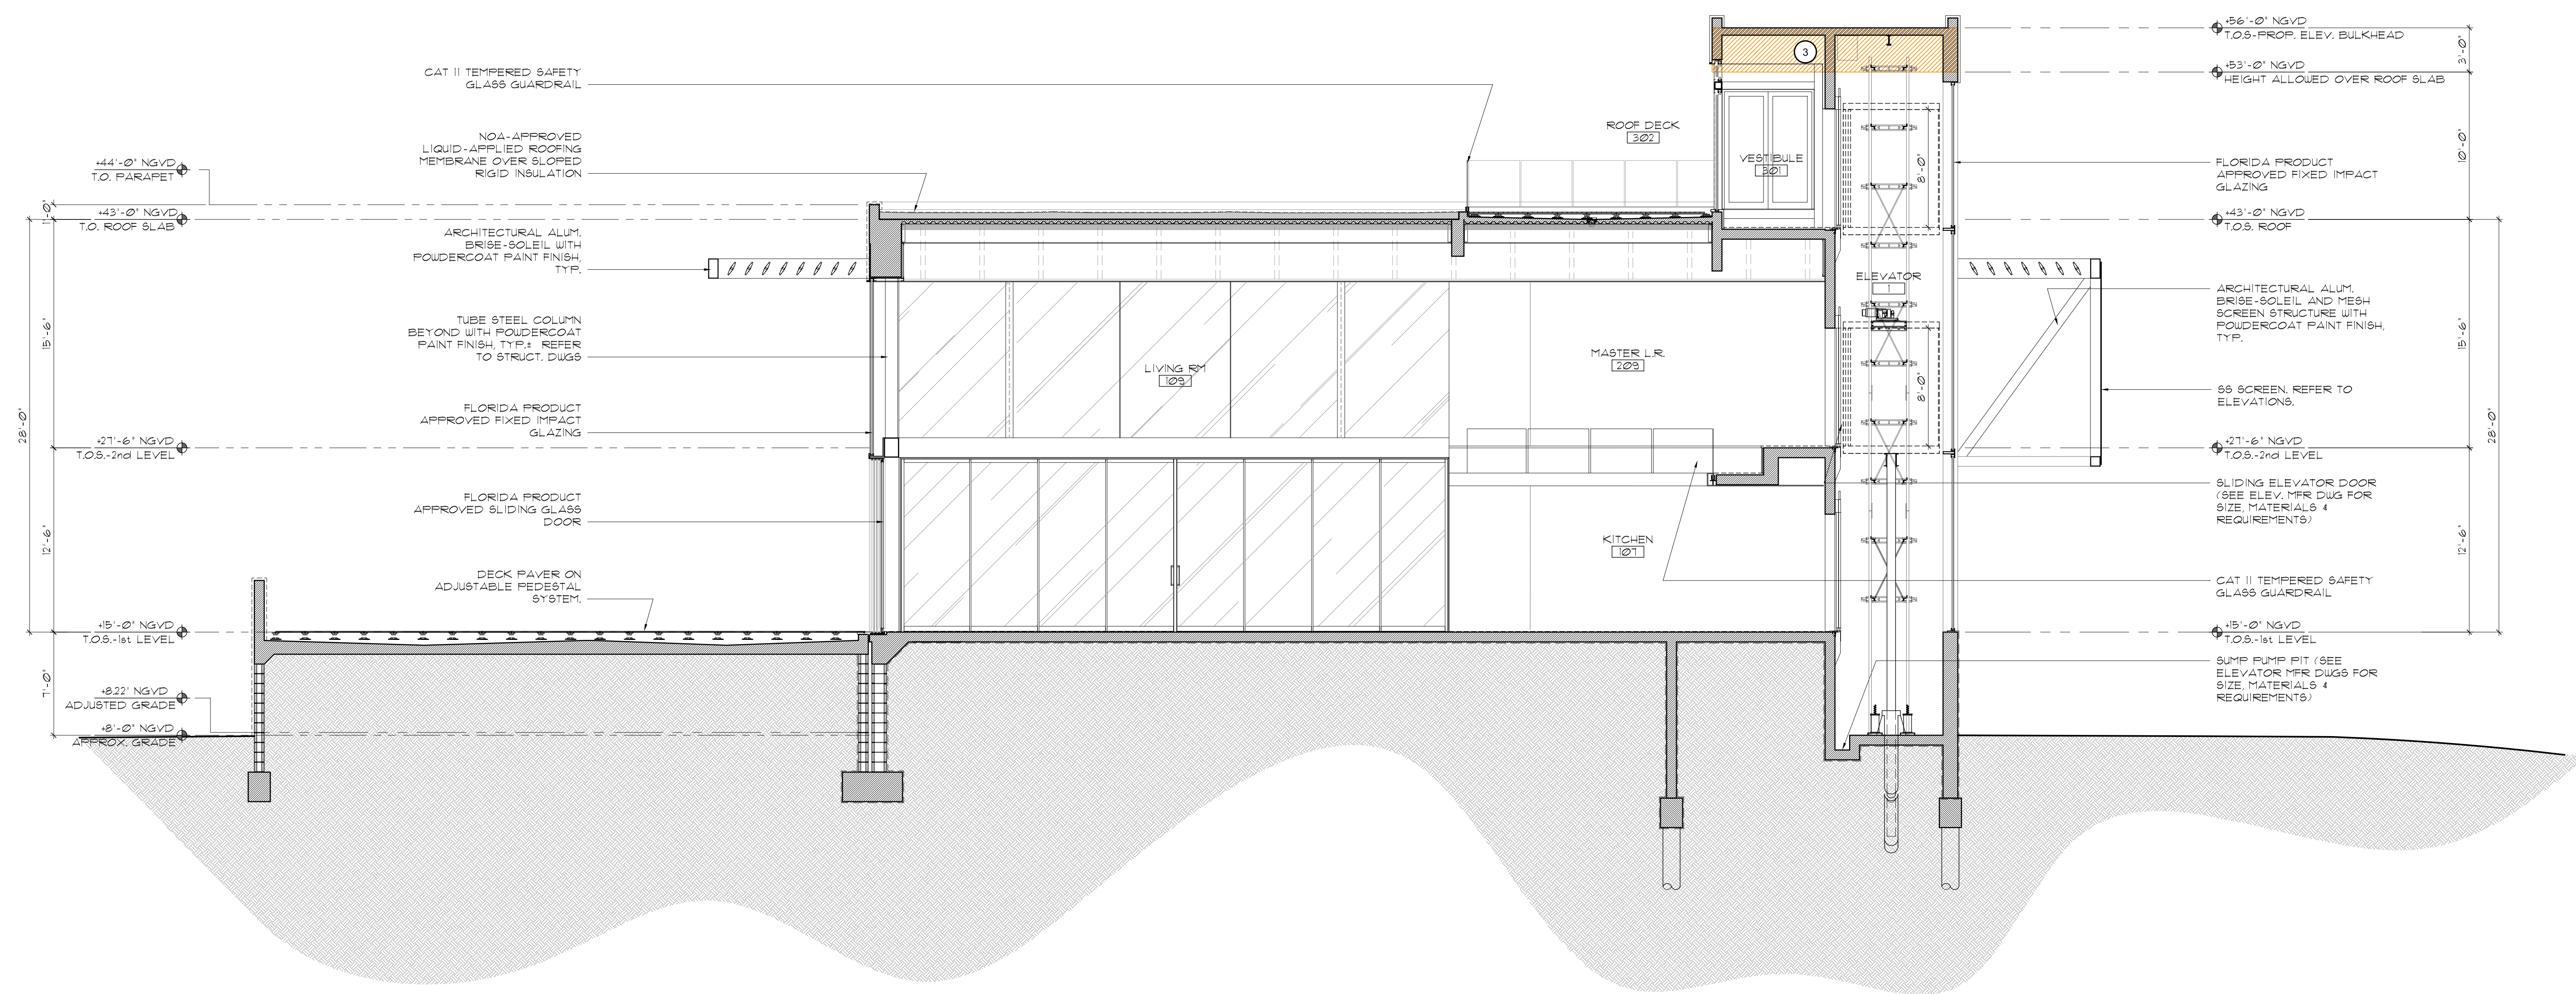

1 BUILDING SECTION
A-34 Scale: N.T.S.



1
A-41 MASTER BR-POOL DECK AERIAL - PERMITTED
Scale: N.T.S.



2
A-41 MASTER BR-POOL DECK AERIAL - VARIANCE REQ.
Scale: N.T.S.



1 BASKETBALL COURT ELEV. - PERMITTED
A-42 Scale: N.T.S.



3 BASKETBALL COURT INTERIOR - PERMITTED
A-42 Scale: N.T.S.



2 BASKETBALL COURT ELEV. - REQUESTED (+4'-0")
A-42 Scale: N.T.S.



4 BASKETBALL COURT INTERIOR - REQUESTED (+4'-0")
A-42 Scale: N.T.S.



1 FRONT SITE WALL ENTRY - REQUESTED
A-43 Scale: N.T.S.