

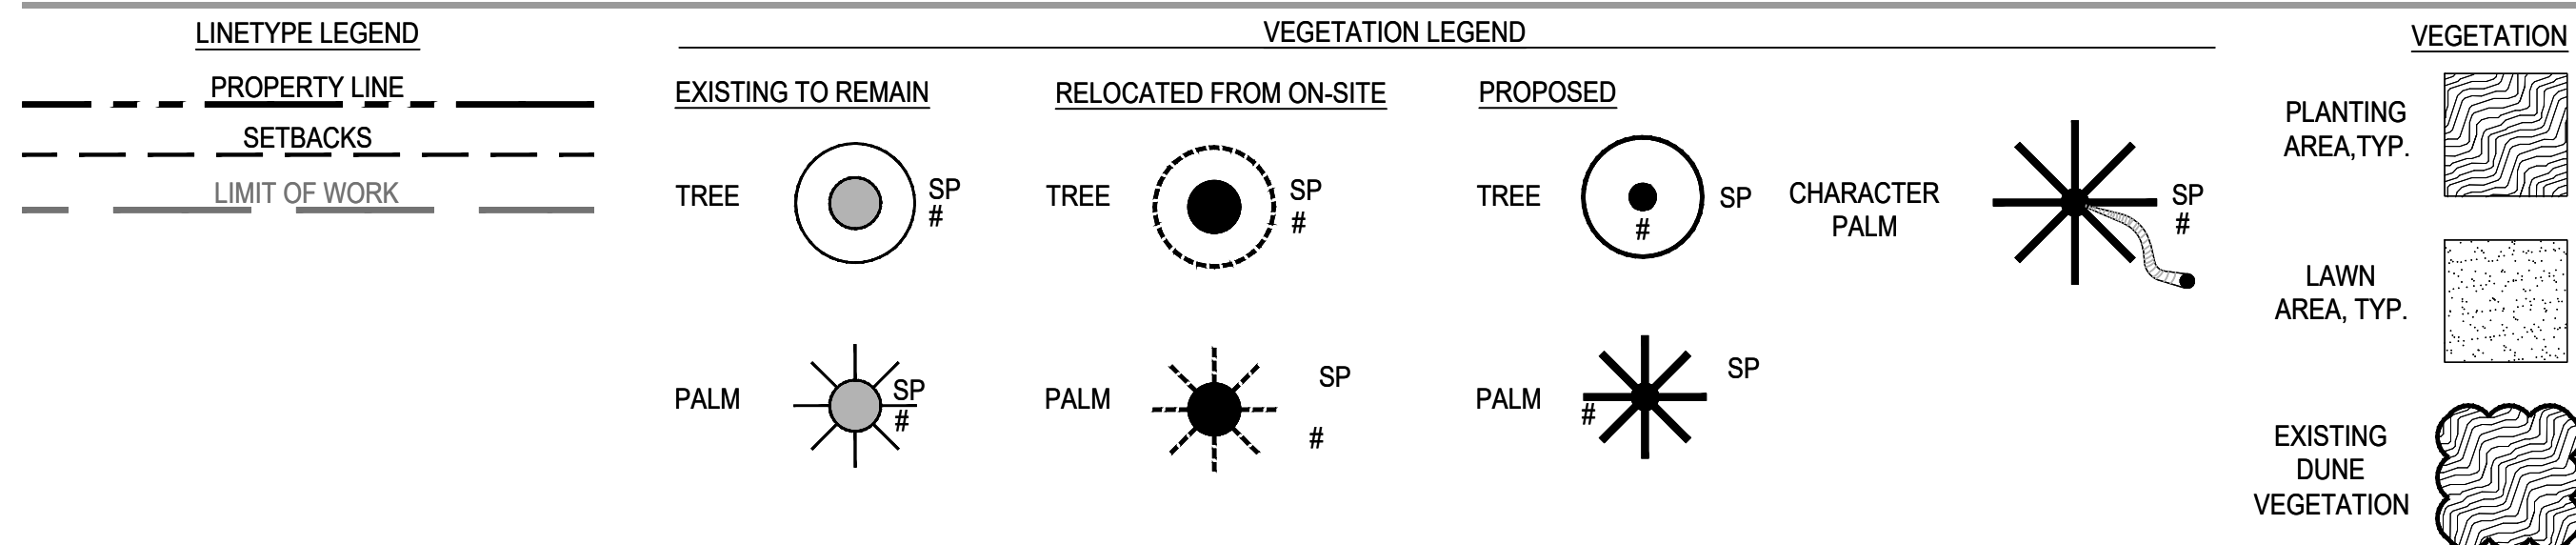


S:\PROJECTS\19000_Ocean Terrace\20190302 DESIGN\4 WORKING\CAD\Sheets\19000_LP.101_Canopy Plan.dwg
Rural, Rural
2021/07/02

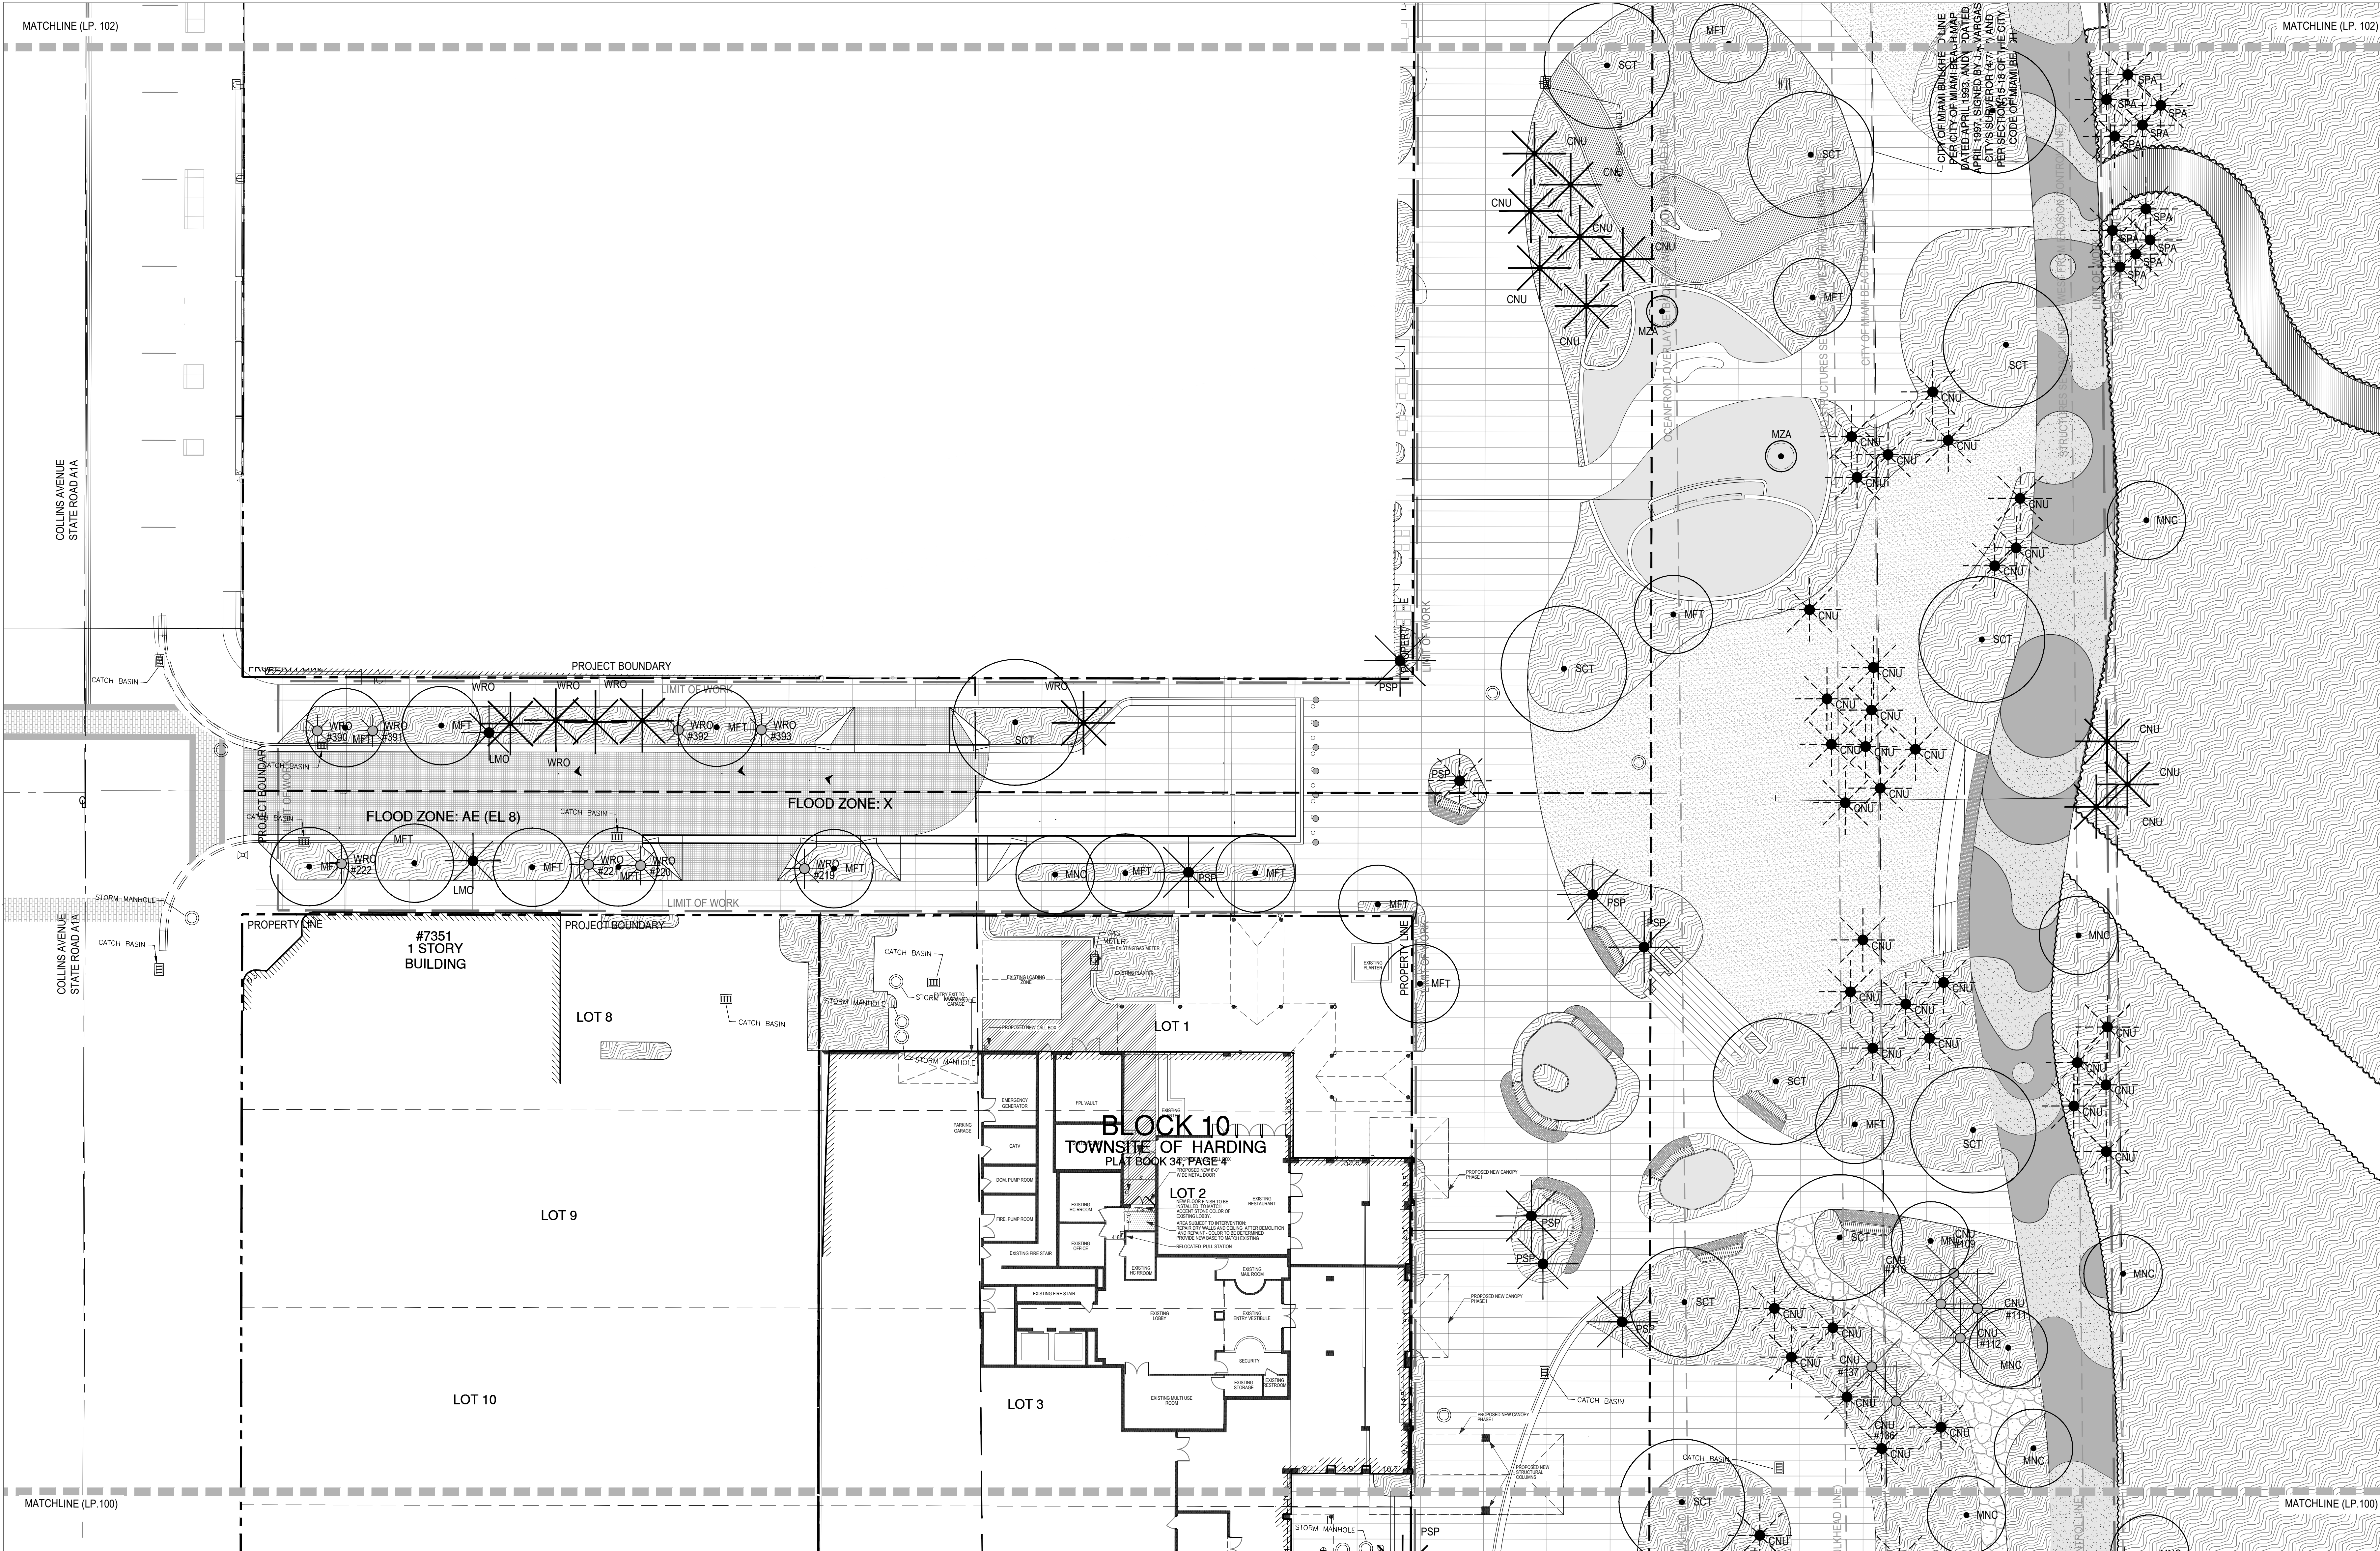

- GENERAL NOTES:
1. CONTRACTOR IS RESPONSIBLE FOR CALCULATING / VERIFYING ALL QUANTITIES.
 2. GENERAL CONTRACTOR SHALL SUBMIT, OBTAIN AND KEEP RECORDS OF ALL PERMITTING REQUIRED BY LOCAL CODES.
 3. ALL PLANT MATERIAL ARE TO BE APPROVED BY LANDSCAPE ARCHITECT PRIOR TO PROCUREMENT.
 4. ALL PLANT MATERIALS AND ELEMENTS LOCATION / LAYOUT SHALL BE APPROVED BY LANDSCAPE ARCHITECT PRIOR TO INSTALLATION. LANDSCAPE ARCHITECT SHALL BE PROVIDED 3 WEEKS NOTIFICATION IN ADVANCE OF LAYOUT WORK, TO APPROVE ON-SITE FORM WORK, PRIOR TO FABRICATION.
 5. REFER TO ARCHITECTURE DRAWINGS FOR PAVING PATTERNS.
 6. REFER TO SHEET LP-300 FOR PLANTING SCHEDULE.
 7. ALL UNDERGROUND UTILITIES SHALL BE VERIFIED IN FILED BY GENERAL CONTRACTOR PRIOR TO TREE AND PALM INSTALLATION.
 8. ALL NEW UNDERGROUND UTILITIES SHALL BE COORDINATED WITH LANDSCAPE ARCHITECT PRIOR TO INSTALLATION.

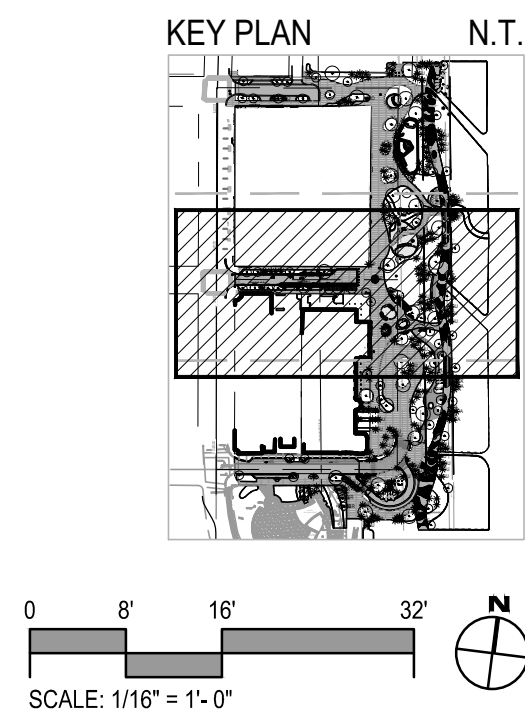

jungles

Landscape Architect FASLA
2964 Aviation Avenue
Coconut Grove, FL 33133
PH 305.658.6777 FAX 786.703.4382
www.raymondjungles.com

PROJECT NO. - 19000

HISTORIC PRESERVATION BOARD - FIRST SUBMISSION

OCEAN TERRACE

OCEAN TERRACE, MIAMI BEACH, FL 33141

SUBMISSION:
LA 0000856

FLORIDA LICENSE NO.
LA 0000856

Not valid for construction unless signed in this box

SHEET TITLE:

CANOPY PLAN

Scale: 1/16"=1'-0"


Drawn By:

Checked By:


Date: 06/14/2021

SHEET NUMBER:

LP.101

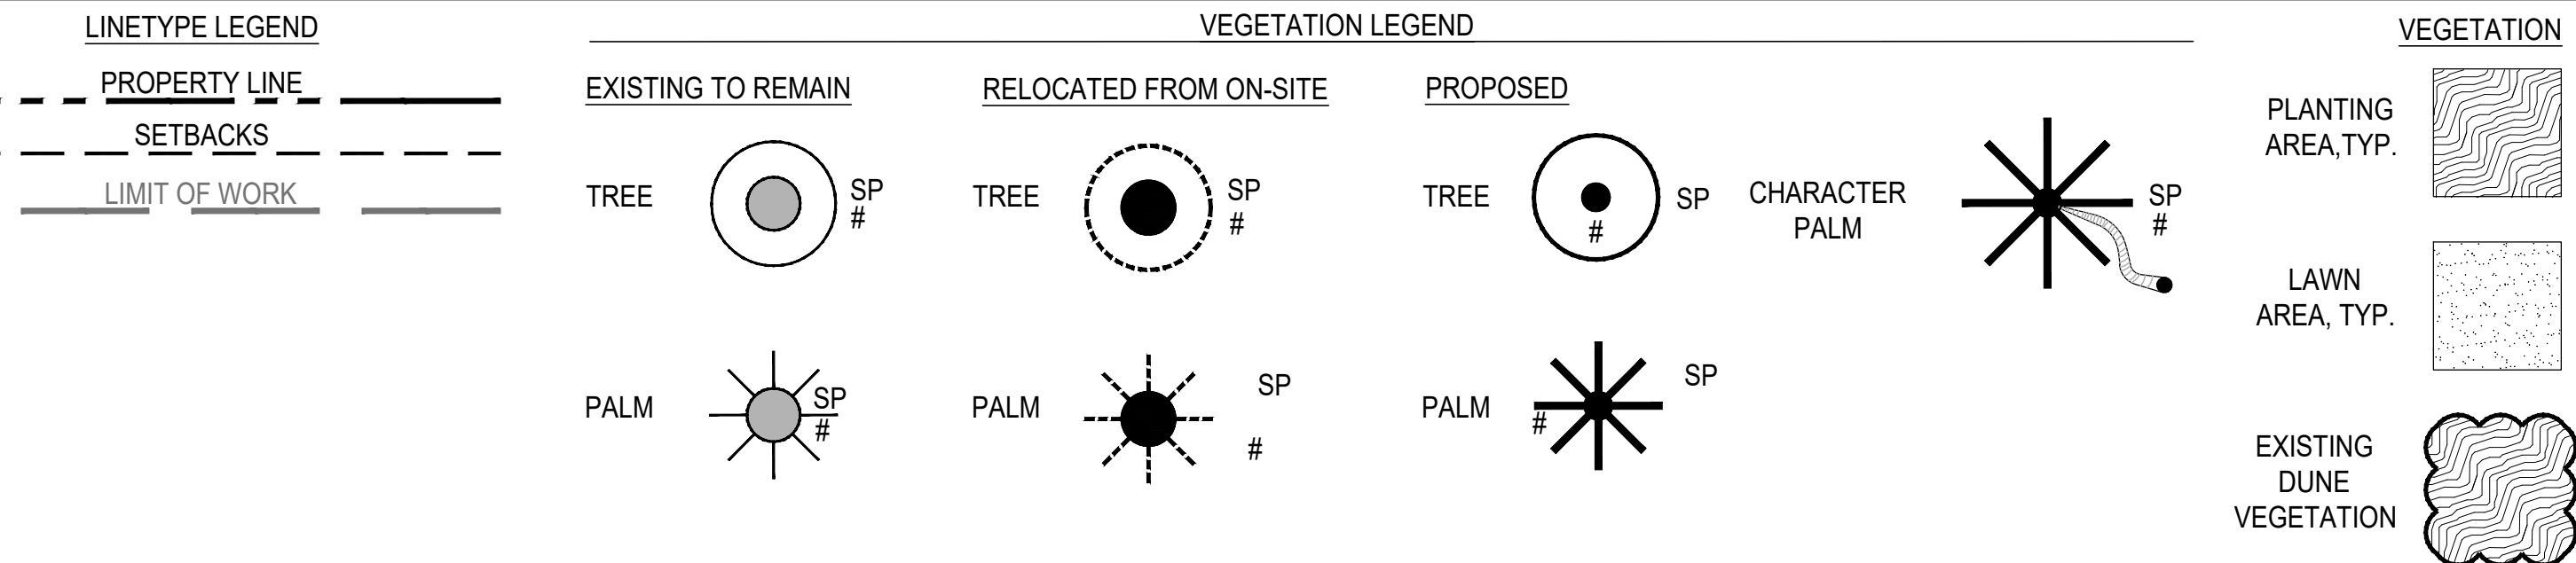

- GENERAL NOTES:**
1. CONTRACTOR IS RESPONSIBLE FOR CALCULATING / VERIFYING ALL QUANTITIES.
 2. GENERAL CONTRACTOR SHALL SUBMIT, OBTAIN AND KEEP RECORDS OF ALL PERMITTING REQUIRED BY LOCAL CODES.
 3. ALL PLANT MATERIAL ARE TO BE APPROVED BY LANDSCAPE ARCHITECT PRIOR TO PROCUREMENT.
 4. ALL PLANT MATERIALS AND ELEMENTS LOCATION / LAYOUT SHALL BE APPROVED BY LANDSCAPE ARCHITECT PRIOR TO INSTALLATION. LANDSCAPE ARCHITECT SHALL BE PROVIDED 3 WEEKS NOTIFICATION IN ADVANCE OF LAYOUT WORK, TO APPROVE ON-SITE FORM WORK, PRIOR TO FABRICATION.
 5. REFER TO ARCHITECT DRAWINGS FOR PAVING PATTERNS.
 6. REFER TO SHEET LP 300 FOR PLANTING SCHEDULE.
 7. ALL UNDERGROUND UTILITIES SHALL BE VERIFIED IN FILED BY GENERAL CONTRACTOR PRIOR TO TREE AND PALM INSTALLATION.
 8. ALL NEW UNDERGROUND UTILITIES SHALL BE COORDINATED WITH LANDSCAPE ARCHITECT PRIOR TO INSTALLATION.

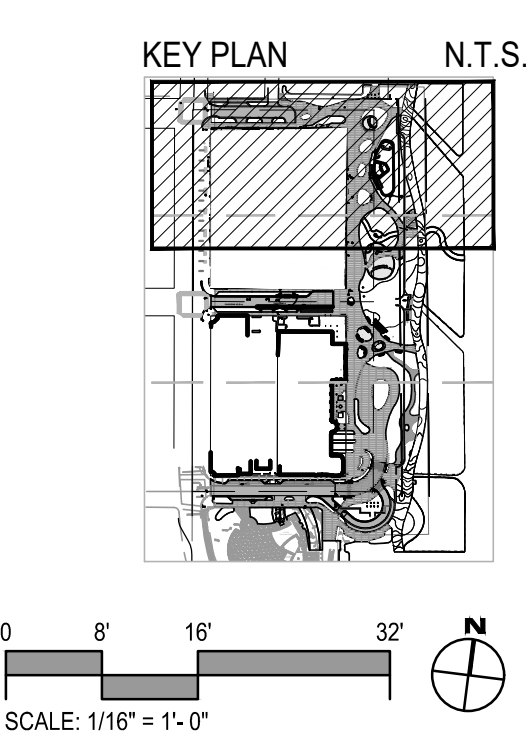

SUBMISSION: 06.25.2021 HPB SUBMITTAL - REVISION 1

LANDSCAPE ARCHITECT:

FLORIDA LICENSE NO.
LA 0000856
valid for construction unless signed in this box

UNDERSTORY PLAN

Date: 1/16/21
 Drawn By: .
 Checked By: .
 Date: 06/14/2021

LP.200

