


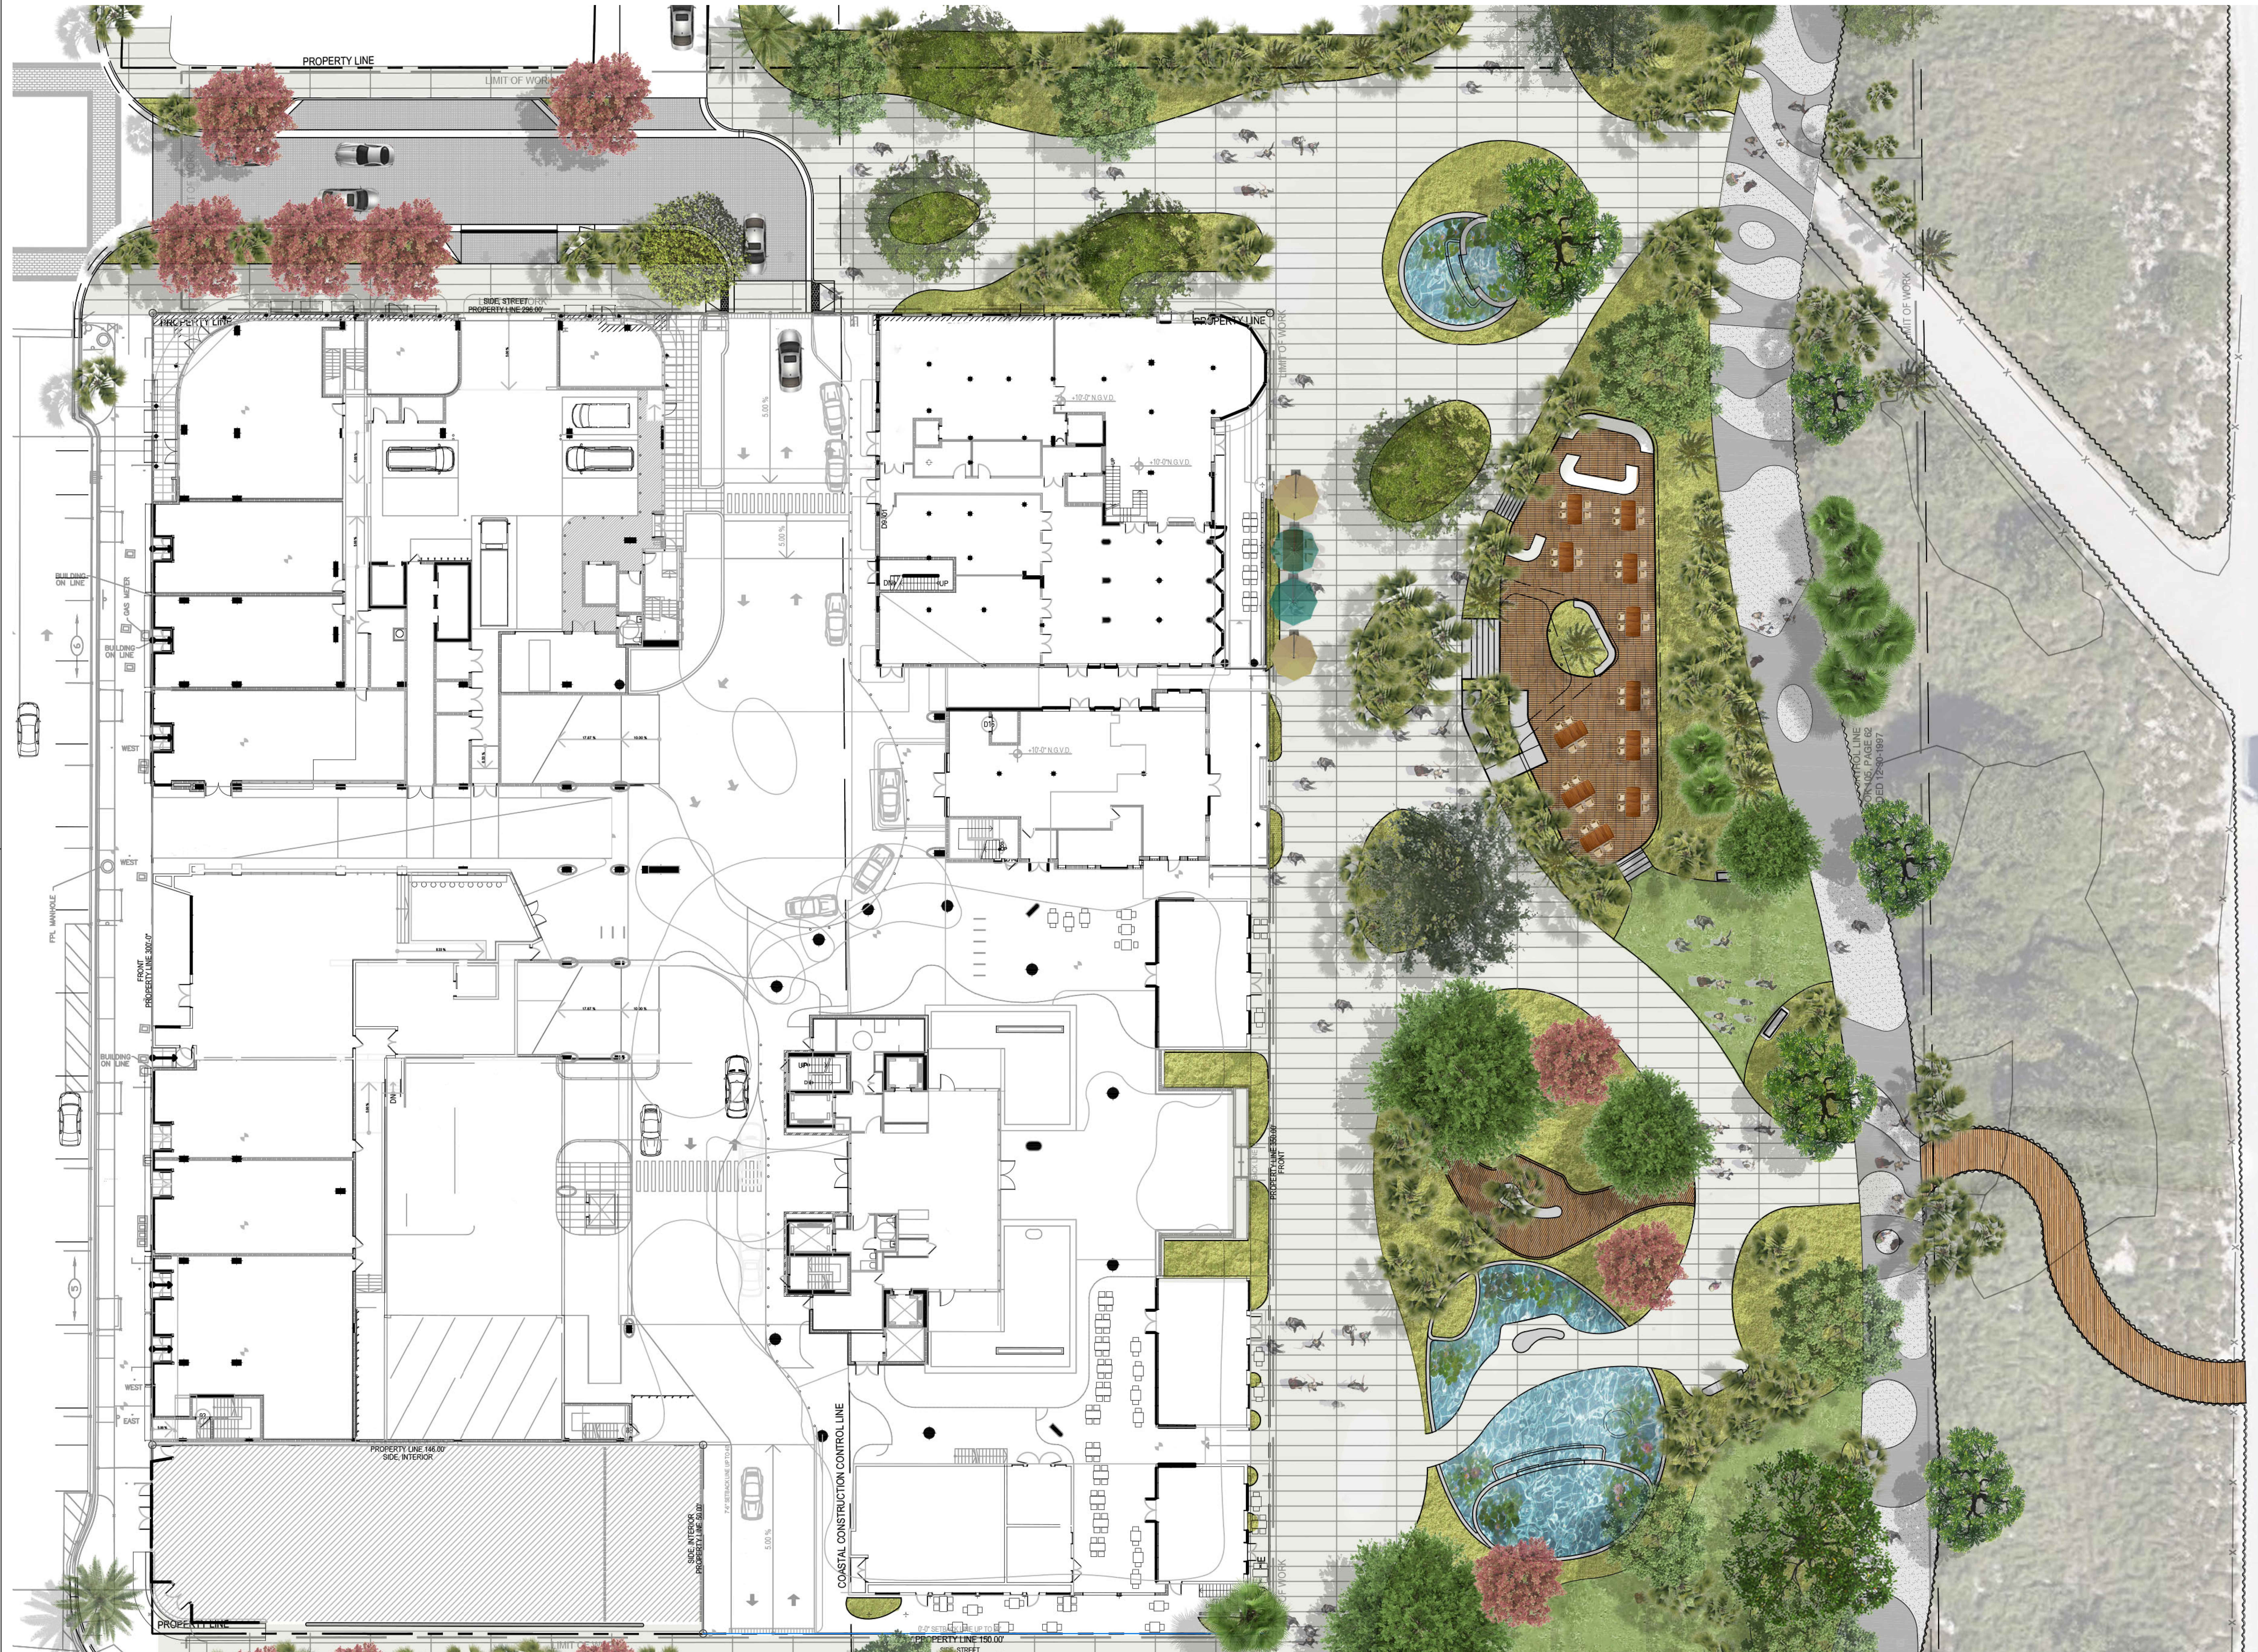

jungles

Landscape Architect FASLA
2964 Aviation Avenue
Coconut Grove, FL 33133
PH 305.858.6777 FAX 786.703.4382
www.raymondjungles.com

PROJECT NO. - 19000

HISTORIC PRESERVATION BOARD - FIRST SUBMISSION
OCEAN TERRACE
OCEAN TERRACE, MIAMI BEACH, FL 33141

SUBMISSION:
LA 0000856

No.	Date	Description
1	06/14/2021	LA 0000856

SEAL:
LANDSCAPE ARCHITECT

FLORIDA LICENSE NO.
LA 0000856
Not valid for construction unless signed in this box

SHEET TITLE:
DINING AREA
RENDER

Scale: 1/16"=1'-0"
Drawn By:
Checked By:
Date: 06/14/2021

SHEET NUMBER:
RD.103



HISTORIC PRESERVATION BOARD - FIRST SUBMISSION
OCEAN TERRACE
OCEAN TERRACE, MIAMI BEACH, FL 33141

[illegible]

No.	Date	Description
SEAL:		
LANDSCAPE ARCHITECT:		

FLORIDA LICENSE NO.
LA 0000856
Not valid for construction unless signed in this box

SHEET TITLE:

PROJECT
RENDERINGS

Scale: N.T.S.
 Drawn By: .
 Checked By: .
 Date: 06/14/200

SHEET NUMBER:

RD.105

