
 
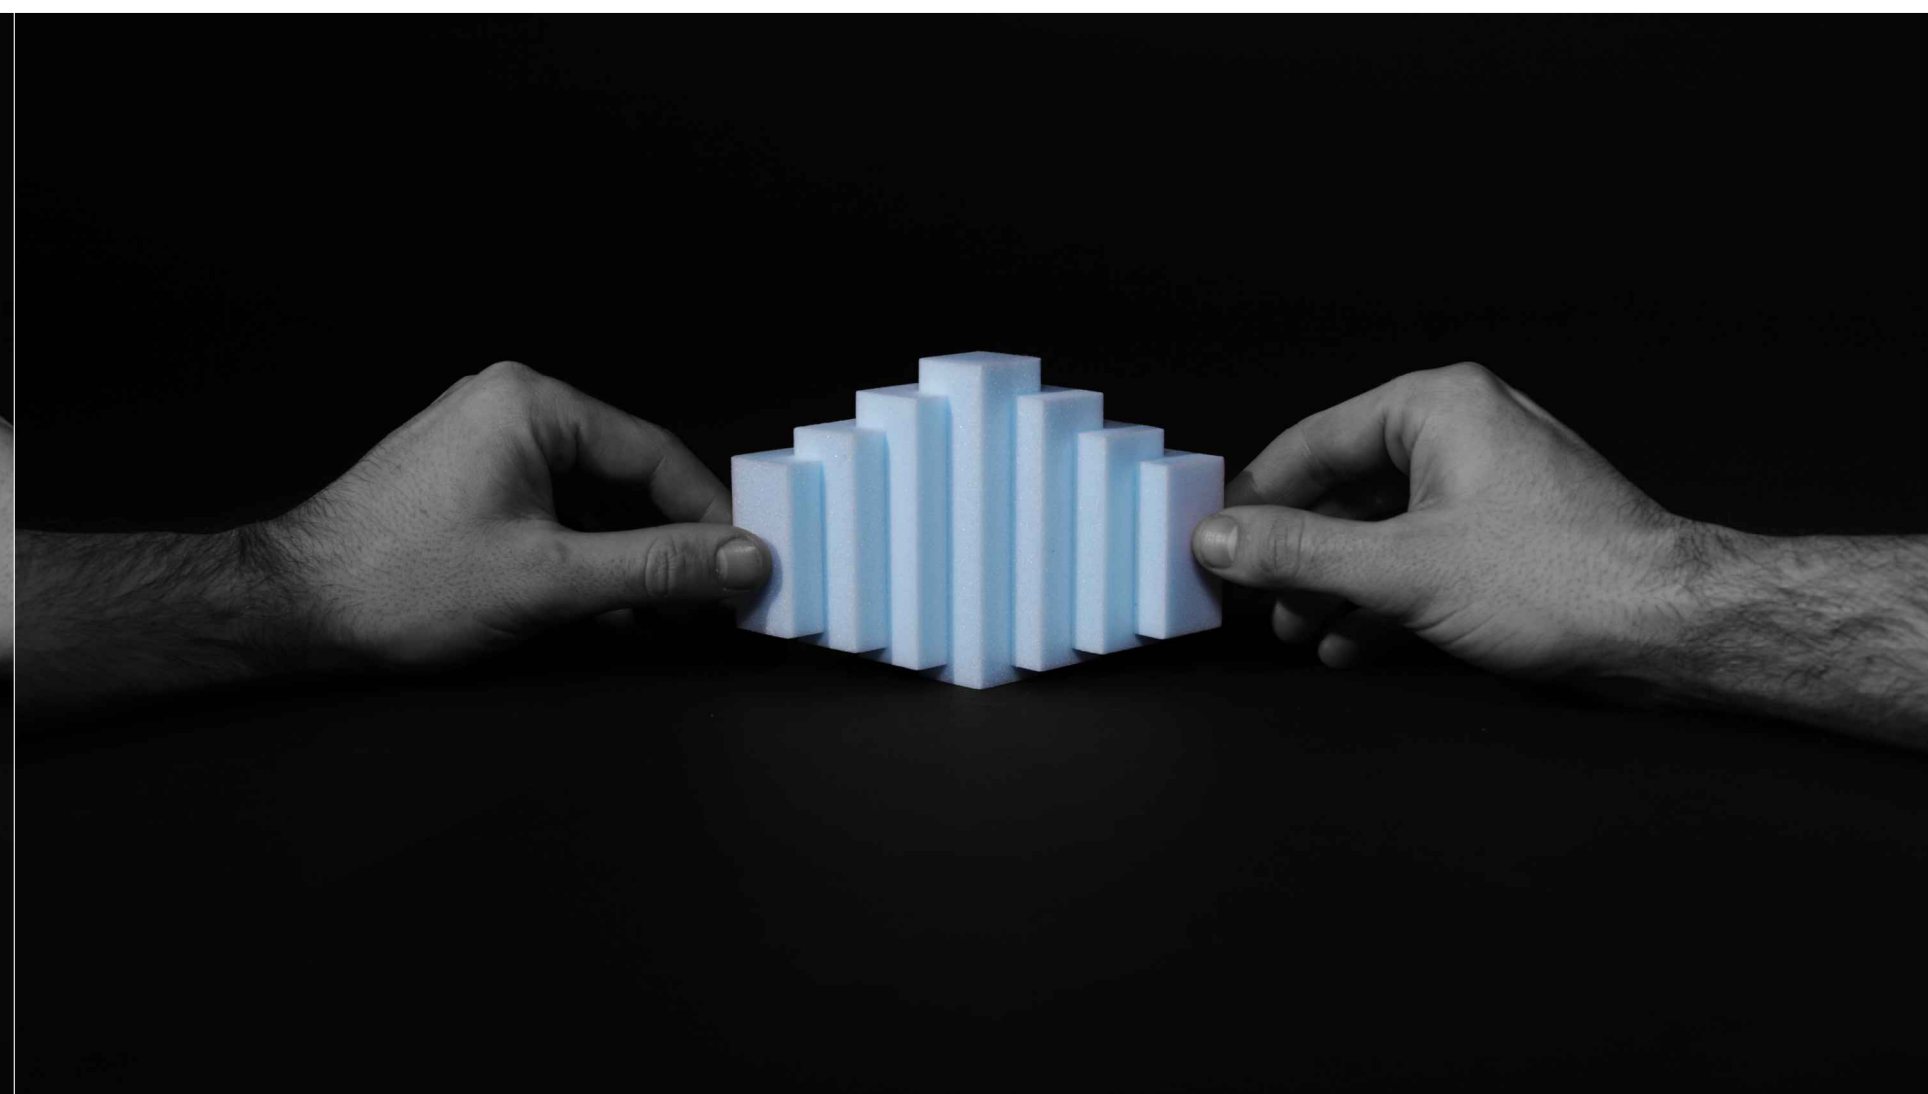


Situated on a rare stretch of Miami Beach with direct water access on both sides of the property, 5333 Collins Avenue offers an extraordinary palette for architecture, design and living. Rather than conceiving the building as a monolithic slab, or filling the site to block the distinctive water-to-water location on Miami Beach, a series of slender "towers" are rotated to orient views away from The base of the building is carved to create a dramatic moment of entry along Collins and covered exterior amenities facing the ocean, while the crown is stepped to provide generous terraces facing the water both to the east and west. Gracious homes with dramatic floor to ceiling windows and extensive private outdoor space bring the outdoors in while creating a level of privacy usually only found in private single-family villas.

While many developments have turned their back on Collins, creating an urban wall against the ocean, our proposal opens up towards the city and the ocean. Through lifting and rotation, creating maximum connection, view, and porosity through the site, while also creating moments of privacy, seclusion and exclusivity for residents. A series of landscape gardens connect coastal and inland planting with native and resilient species that seamlessly blend the site with its context and provide moments of intimacy and discovery across the site. The development at 5333 Collins builds on the inherent qualities of its unique site to create a distinctive development that will be an emblematic addition to the Miami beach skyline.

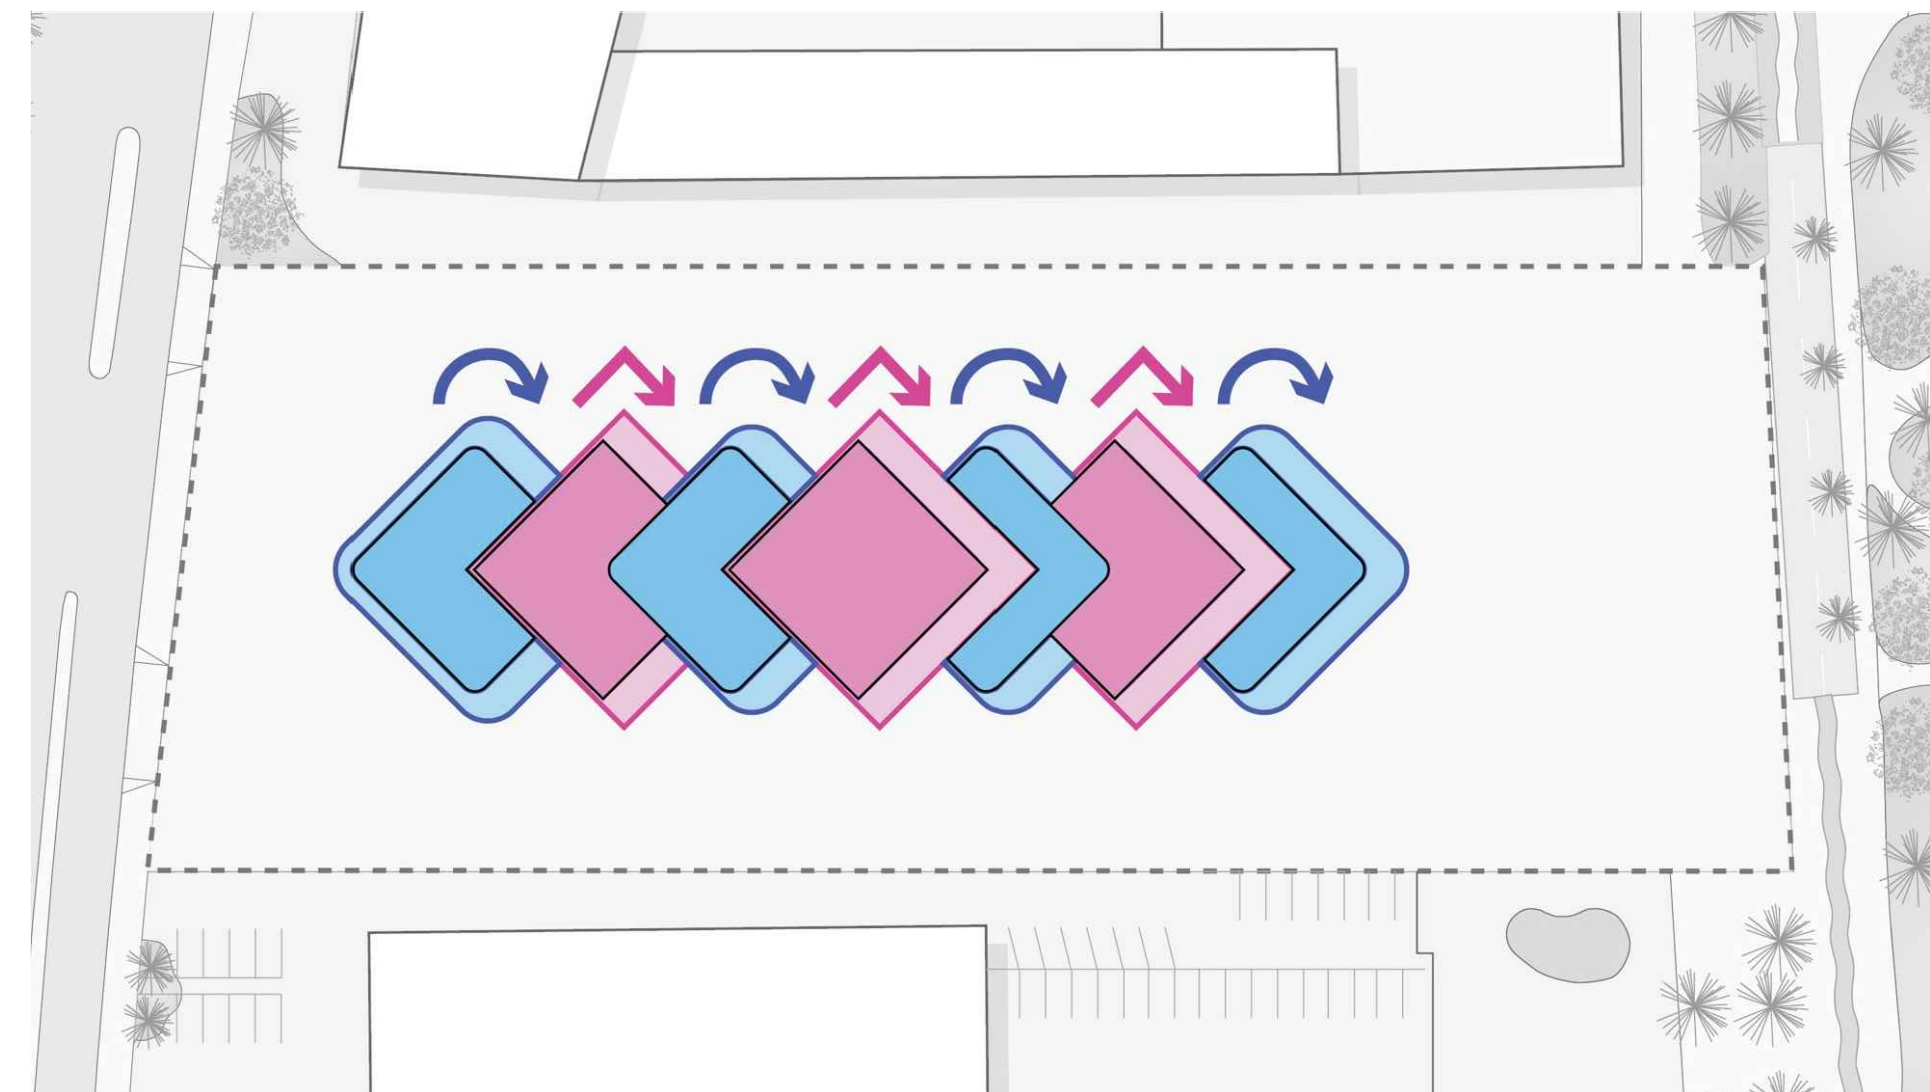

**OWNER**


5333 ACQUISITIONS, LLC  
2601 SOUTH BAYSHORE DRIVE, SUITE 800  
COCONUT GROVE, FL 33133  
T: 305 631 2428

**ARCHITECT OF RECORD**

O'DONNELL, DANNWOLF AND PARTNERS ARCHITECTS INC.  
AA-3000596  
2432 HOLLYWOOD BOULEVARD  
HOLLYWOOD, FL 33020  
T: 954 518 0833


**DESIGN ARCHITECT**

OMA/AMO ARCHITECTURE  
AR96924  
180 VARICK STREET, SUITE 1208  
NEW YORK, NY 10014  
T: +1 212 337 0770

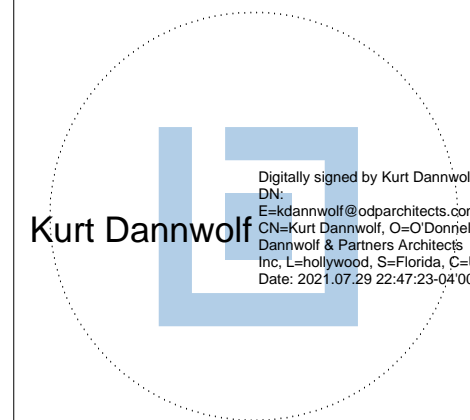


THIS ITEM HAS BEEN ELECTRONICALLY SIGNED AND SEALED BY  
KURT DANNWOLF LICENSE NUMBER AR52042, USING A DIGITAL  
SIGNATURE AND DATE. PRINTED COPIES OF THIS DOCUMENT  
ARE NOT CONSIDERED SIGNED AND SEALED AND SIGNATURE  
MUST BE VERIFIED ON ANY ELECTRONIC COPIES.

© O'DONNELL, DANNWOLF AND PARTNERS ARCHITECTS INC.  
THIS DRAWING, IN BOTH PRINTED AND ELECTRONIC FORM, MAY  
NOT BE USED, DUPLICATED, MODIFIED OR CHANGED IN ANY  
MANNER WITHOUT THE WRITTEN CONSENT OF O'DONNELL,  
DANNWOLF AND PARTNERS ARCHITECTS INC. ANY USE,  
DUPLICATION, MODIFICATION OR CHANGE WILL SUBJECT THE  
USER AND ITS AGENTS TO LIABILITY OF SUCH ACTS.

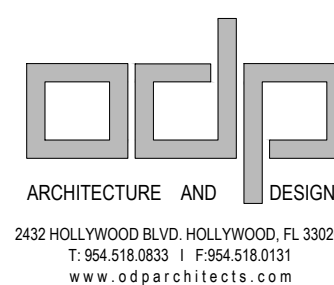

PROJECT 5333 COLLINS

5333 COLLINS AVE  
MIAMI BEACH, FL 33460

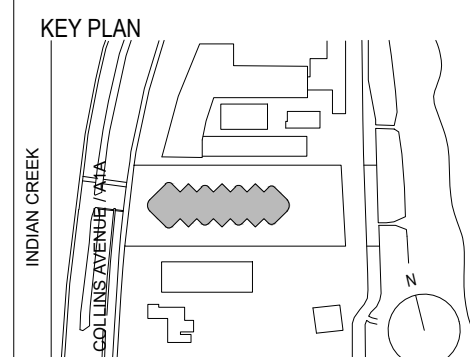[illegible]


SCALE: XXXX  
SHEET SIZE: ARCH D (24"x36") DO NOT SCALE DRAWINGS.  
DATE: 07/30/2021  
STARTED BY: ODP  
DRAWING TITLE:  
**DESIGN  
CONCEPT**

SHEET NO.  
A-050

ATLANTIC OCEAN



The alternating material expression of the towers draws on the unique context of Miami Beach and its art deco past. The alternating scheme uses a white palette for *Facade A* and a warm material palette for *Facade B*. The white material palette reflects many of Miami Beach's more recent residential buildings and the warm material palette is inspired from Miami Beach's coloured art deco past. Together they create a unique alternating rhythm that plays off the history and current context of Miami Beach.

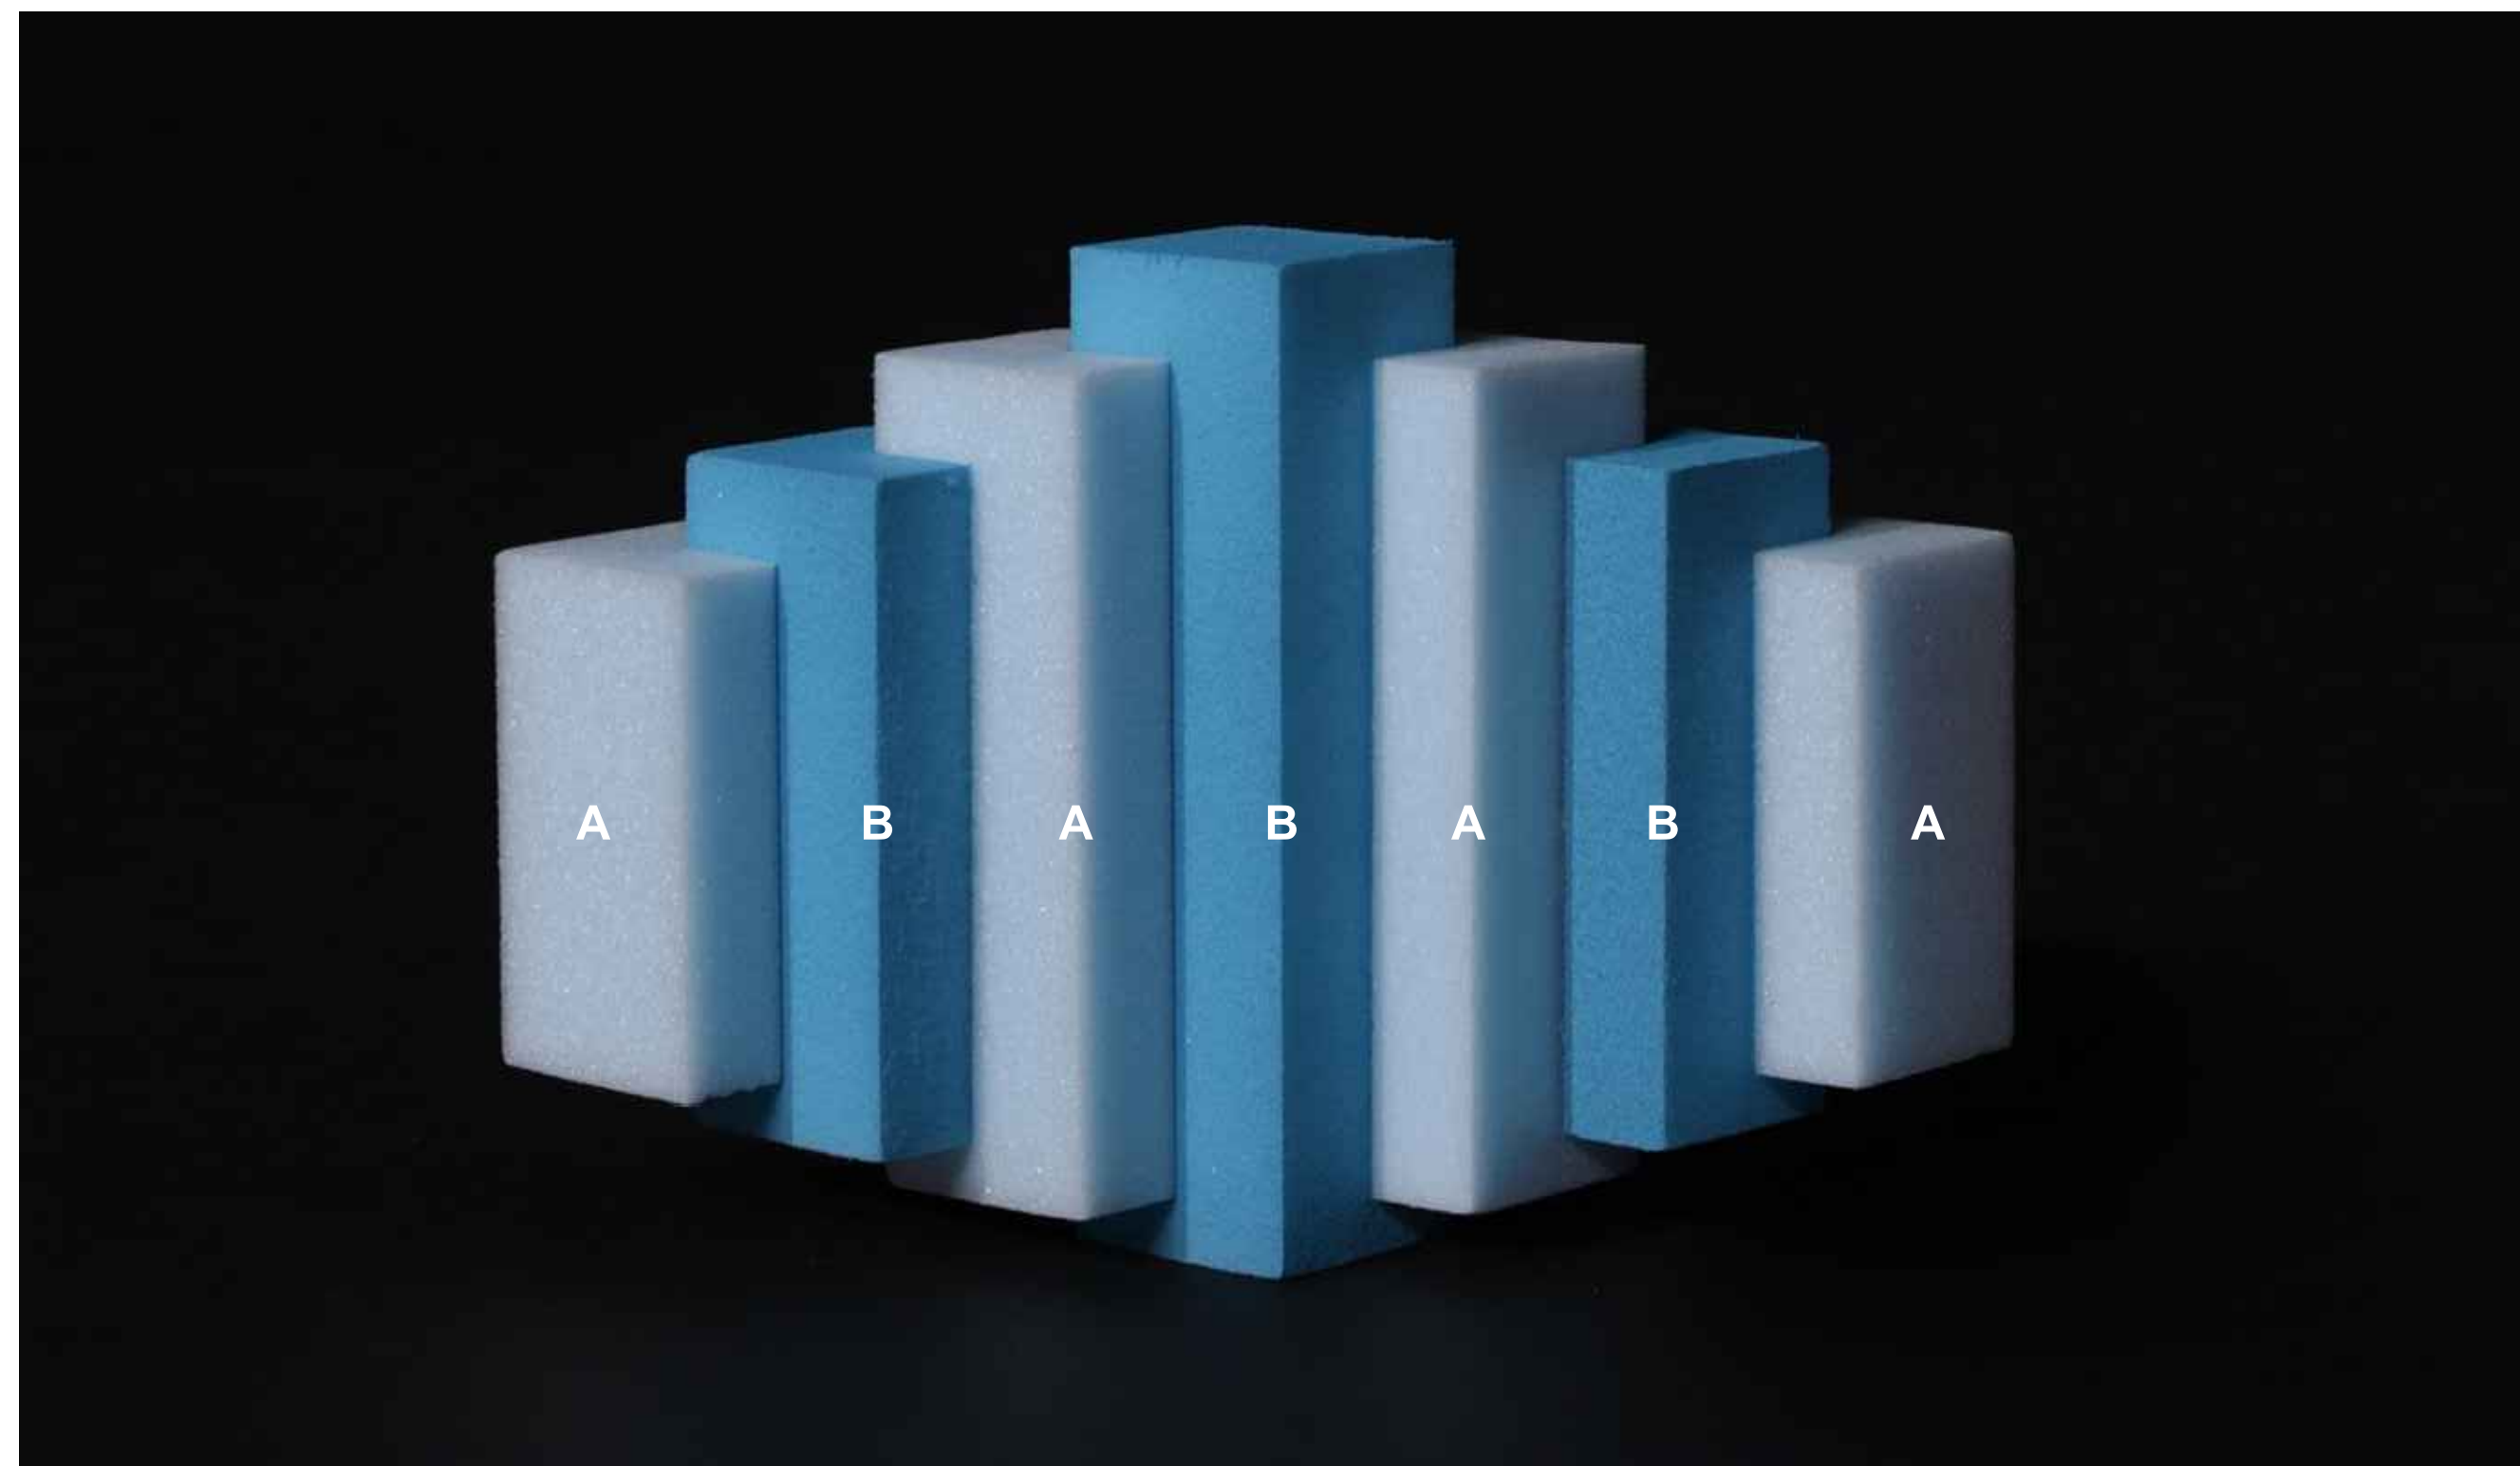

**OWNER**


5333 ACQUISITIONS, LLC  
2691 SOUTH BAYSHORE DRIVE, SUITE 800  
COCONUT GROVE, FL 33133  
T: 305.531.2426

**ARCHITECT OF RECORD**


O'DONNELL DANNWOLF AND PARTNERS ARCHITECTS INC.  
JA 2020009  
2432 HOLLYWOOD BOULEVARD  
HOLLYWOOD, FL 33020  
T: 954.578.0830

**DESIGN ARCHITECT**


OMA/AMO ARCHITECTURE  
ARB8924  
180 VAROCK STREET, SUITE 1230  
NEW YORK, NY 10014  
T: +1 212 337 0770

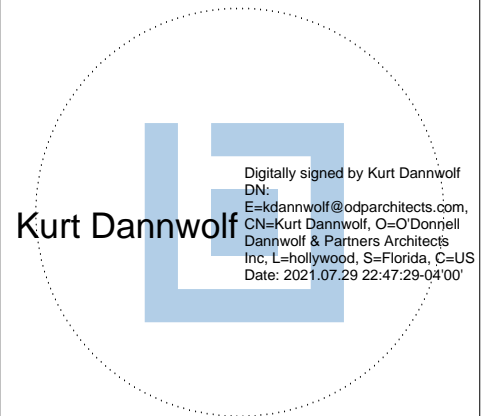

© O'DONNELL DANNWOLF AND PARTNERS ARCHITECTS INC.  
THIS DRAWING, IN BOTH PRINTED AND ELECTRONIC FORM, MAY  
NOT BE USED, DUPLICATED, MODIFIED OR CHANGED IN ANY  
MANNER WITHOUT THE WRITTEN CONSENT OF O'DONNELL  
DANNWOLF AND PARTNERS ARCHITECTS INC. ANY USE,  
DUPLICATION, MODIFICATION OR CHANGE WILL SUBJECT THE  
USER AND ITS AGENTS TO LIABILITY OF SUCH ACTS.

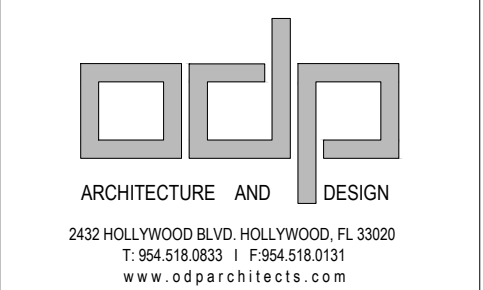

PROJECT  
5333 COLLINS

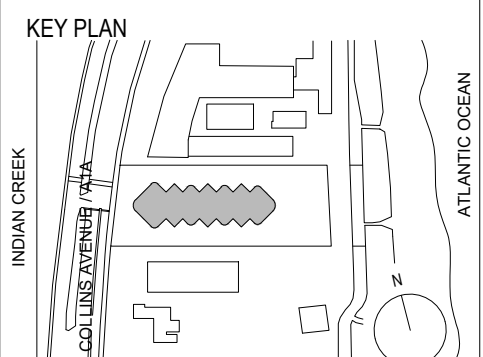[illegible]

SCALE: XXX  
SHEET SIZE: ARCH D (24"x36") DO NOT SCALE DRAWINGS.  
DATE: 07/30/2021  
STARTED BY: ODP  
DRAWING TITLE:  
**MATERIAL  
CONCEPT**

SHEET NO.  
A-051

© COPYRIGHT 2021, THESE DOCUMENTS ARE THE SOLE PROPERTY OF O'DONNELL DANNWOLF AND PARTNERS, ARCHITECTS INC. ANY ALTERATION OF UN-AUTHORIZED USE OF, WITHOUT THE WRITTEN CONSENT OF O'DONNELL DANNWOLF AND PARTNERS, ARCHITECTS INC., IS NOT PERMITTED.





1 SE AERIAL VIEW

FOR AHJ USE ONLY

OWNER

2601 SOUTH BAYSHORE DRIVE, SUITE 850  
COCONUT GROVE, FL 33133  
T: 305.531.2428

ARCHITECT OF RECORD

O'DONNELL DANNWOLF AND PARTNERS ARCHITECTS INC.  
AA 26000996  
2432 HOLLYWOOD BOULEVARD  
HOLLYWOOD, FL 33020  
T: 954.518.0833


DESIGN ARCHITECT

OMA\*AMO ARCHITECTURE  
AR56924  
180 VARICK STREET, SUITE 1328  
NEW YORK, NY 10014  
T: +1 212 337 0770



THIS ITEM HAS BEEN ELECTRONICALLY SIGNED AND SEALED BY  
KURT DANNWOLF LICENSE NUMBER AR52042 , USING A DIGITAL  
SIGNATURE AND DATE. PRINTED COPIES OF THIS DOCUMENT  
ARE NOT CONSIDERED SIGNED AND SEALED AND SIGNATURE  
MUST BE VERIFIED ON ANY ELECTRONIC COPIES.

© O'DONNELL, DANNWOLF AND PARTNERS ARCHITECTS INC.  
THIS DRAWING, IN BOTH PRINTED AND ELECTRONIC FORM, MAY  
NOT BE USED, DUPLICATED, MODIFIED OR CHANGED IN ANY  
MANNER WITHOUT THE WRITTEN CONSENT OF O'DONNELL,  
DANNWOLF AND PARTNERS ARCHITECTS INC. ANY USE,  
DUPLICATION, MODIFICATION OR CHANGE WILL SUBJECT THE  
USER AND ITS AGENTS TO LIABILITY OF SUCH ACTS.

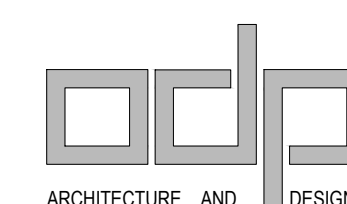

2432 HOLLYWOOD BLVD. HOLLYWOOD, FL 33020  
T: 954.518.0833 | F: 954.518.0131  
[www.odparchitects.com](http://www.odparchitects.com)

PROJECT


5333 COLLINS

5333 COLLINS AVE  
MIAMI BEACH, FL 33140

REVISIONS

[illegible]

### KEY PLAN

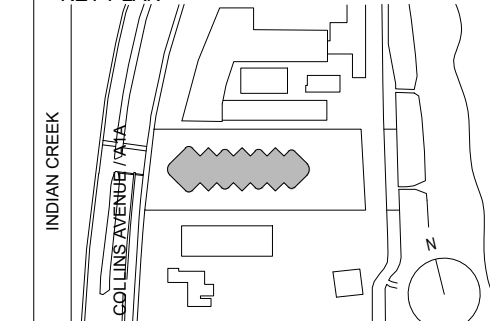

SCALE: XXX  
SHEET SIZE: ARCH D (24"x36") DO NOT SCALE DRAWINGS.  
DATE: 07/30/2021  
STARTED BY: ODP  
DRAWING TITLE:

DRAWING TITLE:  
**SE VIEW**

SHEET NO.


A-061

ATLANTIC OCEAN







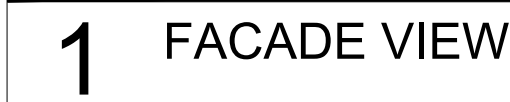






FOR AHJ USE ONLY

OWNER


5333 ACQUISITIONS, LLC  
2601 SOUTH BAYSHORE DRIVE, SUITE 850  
COCONUT GROVE, FL 33133  
T: 305.531.2428

ARCHITECT OF RECORD

O'DONNELL, DANWOLF AND PARTNERS ARCHITECTS INC.  
AA 26200996  
2432 HOLLYWOOD BOULEVARD  
HOLLYWOOD, FL 33020


DESIGN ARCHITECT

OMA\*AMO ARCHITECTURE  
AR56924  
180 VARICK STREET, SUITE 1328  
NEW YORK, NY 10014  
T: +1 212 333 0770

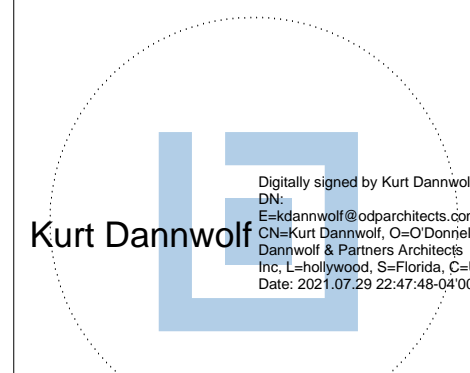

THIS ITEM HAS BEEN ELECTRONICALLY SIGNED AND SEALED BY  
KURT DANNWOLF LICENSE NUMBER AR25242, USING A DIGITAL  
SIGNATURE AND DATE. PRINTED COPIES OF THIS DOCUMENT  
ARE NOT CONSIDERED SIGNED AND SEALED AND SIGNATURE  
MUST BE VERIFIED ON ANY ELECTRONIC COPIES.

© O'DONNELL, DANNWOLF AND PARTNERS ARCHITECTS INC. THIS DRAWING, IN BOTH PRINTED AND ELECTRONIC FORM, MAY NOT BE USED, DUPLICATED, MODIFIED OR CHANGED IN ANY MANNER WITHOUT THE WRITTEN CONSENT OF O'DONNELL, DANNWOLF AND PARTNERS ARCHITECTS INC. ANY USE, DUPLICATION, MODIFICATION OR CHANGE WILL SUBJECT THE USER AND ITS AGENTS TO LIABILITY OF SUCH ACTS,

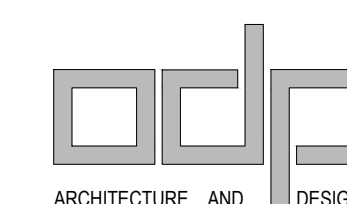

2432 HOLLYWOOD BLVD. HOLLYWOOD, FL 33020  
T: 954.518.0833 | F: 954.518.0131  
[www.odparchitects.com](http://www.odparchitects.com)

PROJECT


5333 COLLINS

5333 COLLINS AVE  
MIAMI BEACH, FL 33140

REVISIONS

[illegible]

KEY PLAN

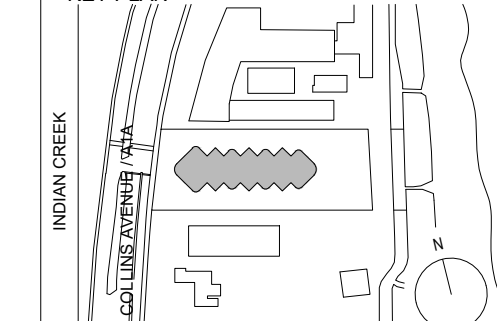

SCALE: XXX  
SHEET SIZE: ARCH D (24"x36") DO NOT SCALE DRAWINGS.  
DATE: 07/30/2021  
STARTED BY: ODP  
DRAWING TITLE:


DRAWING TITLE:  
**BALCONY VIEW**

SHEET NO.

A-064

ATLANTIC OCEAN



 

5333 ACQUISITIONS, LLC  
2601 SOUTH BAYSHORE DRIVE, SUITE 850  
COCONUT GROVE, FL 33133  
T: 305.531.2422

O'DONNELL, DANINWOLF AND PARTNERS ARCHITECTS INC.  
AA 2600099  
2432 HOLLYWOOD BOULEVARD  
HOLLYWOOD, FL 3302  
T: 954.518.083

OMA\*AMO ARCHITECTUR  
AR5692  
180 VARICK STREET, SUITE 132  
NEW YORK, NY 1001  
T: +1 212 337 0777



THIS ITEM HAS BEEN ELECTRONICALLY SIGNED AND SEALED BY  
KURT DANNWOLF LICENSE NUMBER AR52042 , USING A DIGITAL  
SIGNATURE AND DATE. PRINTED COPIES OF THIS DOCUMENT  
ARE NOT CONSIDERED SIGNED AND SEALED AND SIGNATURE  
MUST BE VERIFIED ON ANY ELECTRONIC COPIES.

© O'DONNELL, DANNWOLF AND PARTNERS ARCHITECTS INC.  
THIS DRAWING, IN BOTH PRINTED AND ELECTRONIC FORM, MAY  
NOT BE USED, DUPLICATED, MODIFIED OR CHANGED IN ANY  
MANNER WITHOUT THE WRITTEN CONSENT OF O'DONNELL,  
DANNWOLF AND PARTNERS ARCHITECTS INC. ANY USE,  
DUPLICATION, MODIFICATION OR CHANGE WILL SUBJECT THE  
USER AND ITS AGENTS TO LIABILITY OF SUCH ACTS.



2432 HOLLYWOOD BLVD. HOLLYWOOD, FL 33020  
T: 954.518.0833 | F: 954.518.0131  
[www.odparchitects.com](http://www.odparchitects.com)

## 5333 COLLINS

5333 COLLINS AVE  
MIAMI BEACH, FL 33140

[illegible]

SCALE: XXX  
SHEET SIZE: ARCH D (24"x36") DO NOT SCALE DRAWINGS.  
DATE: 07/09/2021  
STARTED BY: ODP  
DRAWING TITLE:


## SHEET NO.

A-065







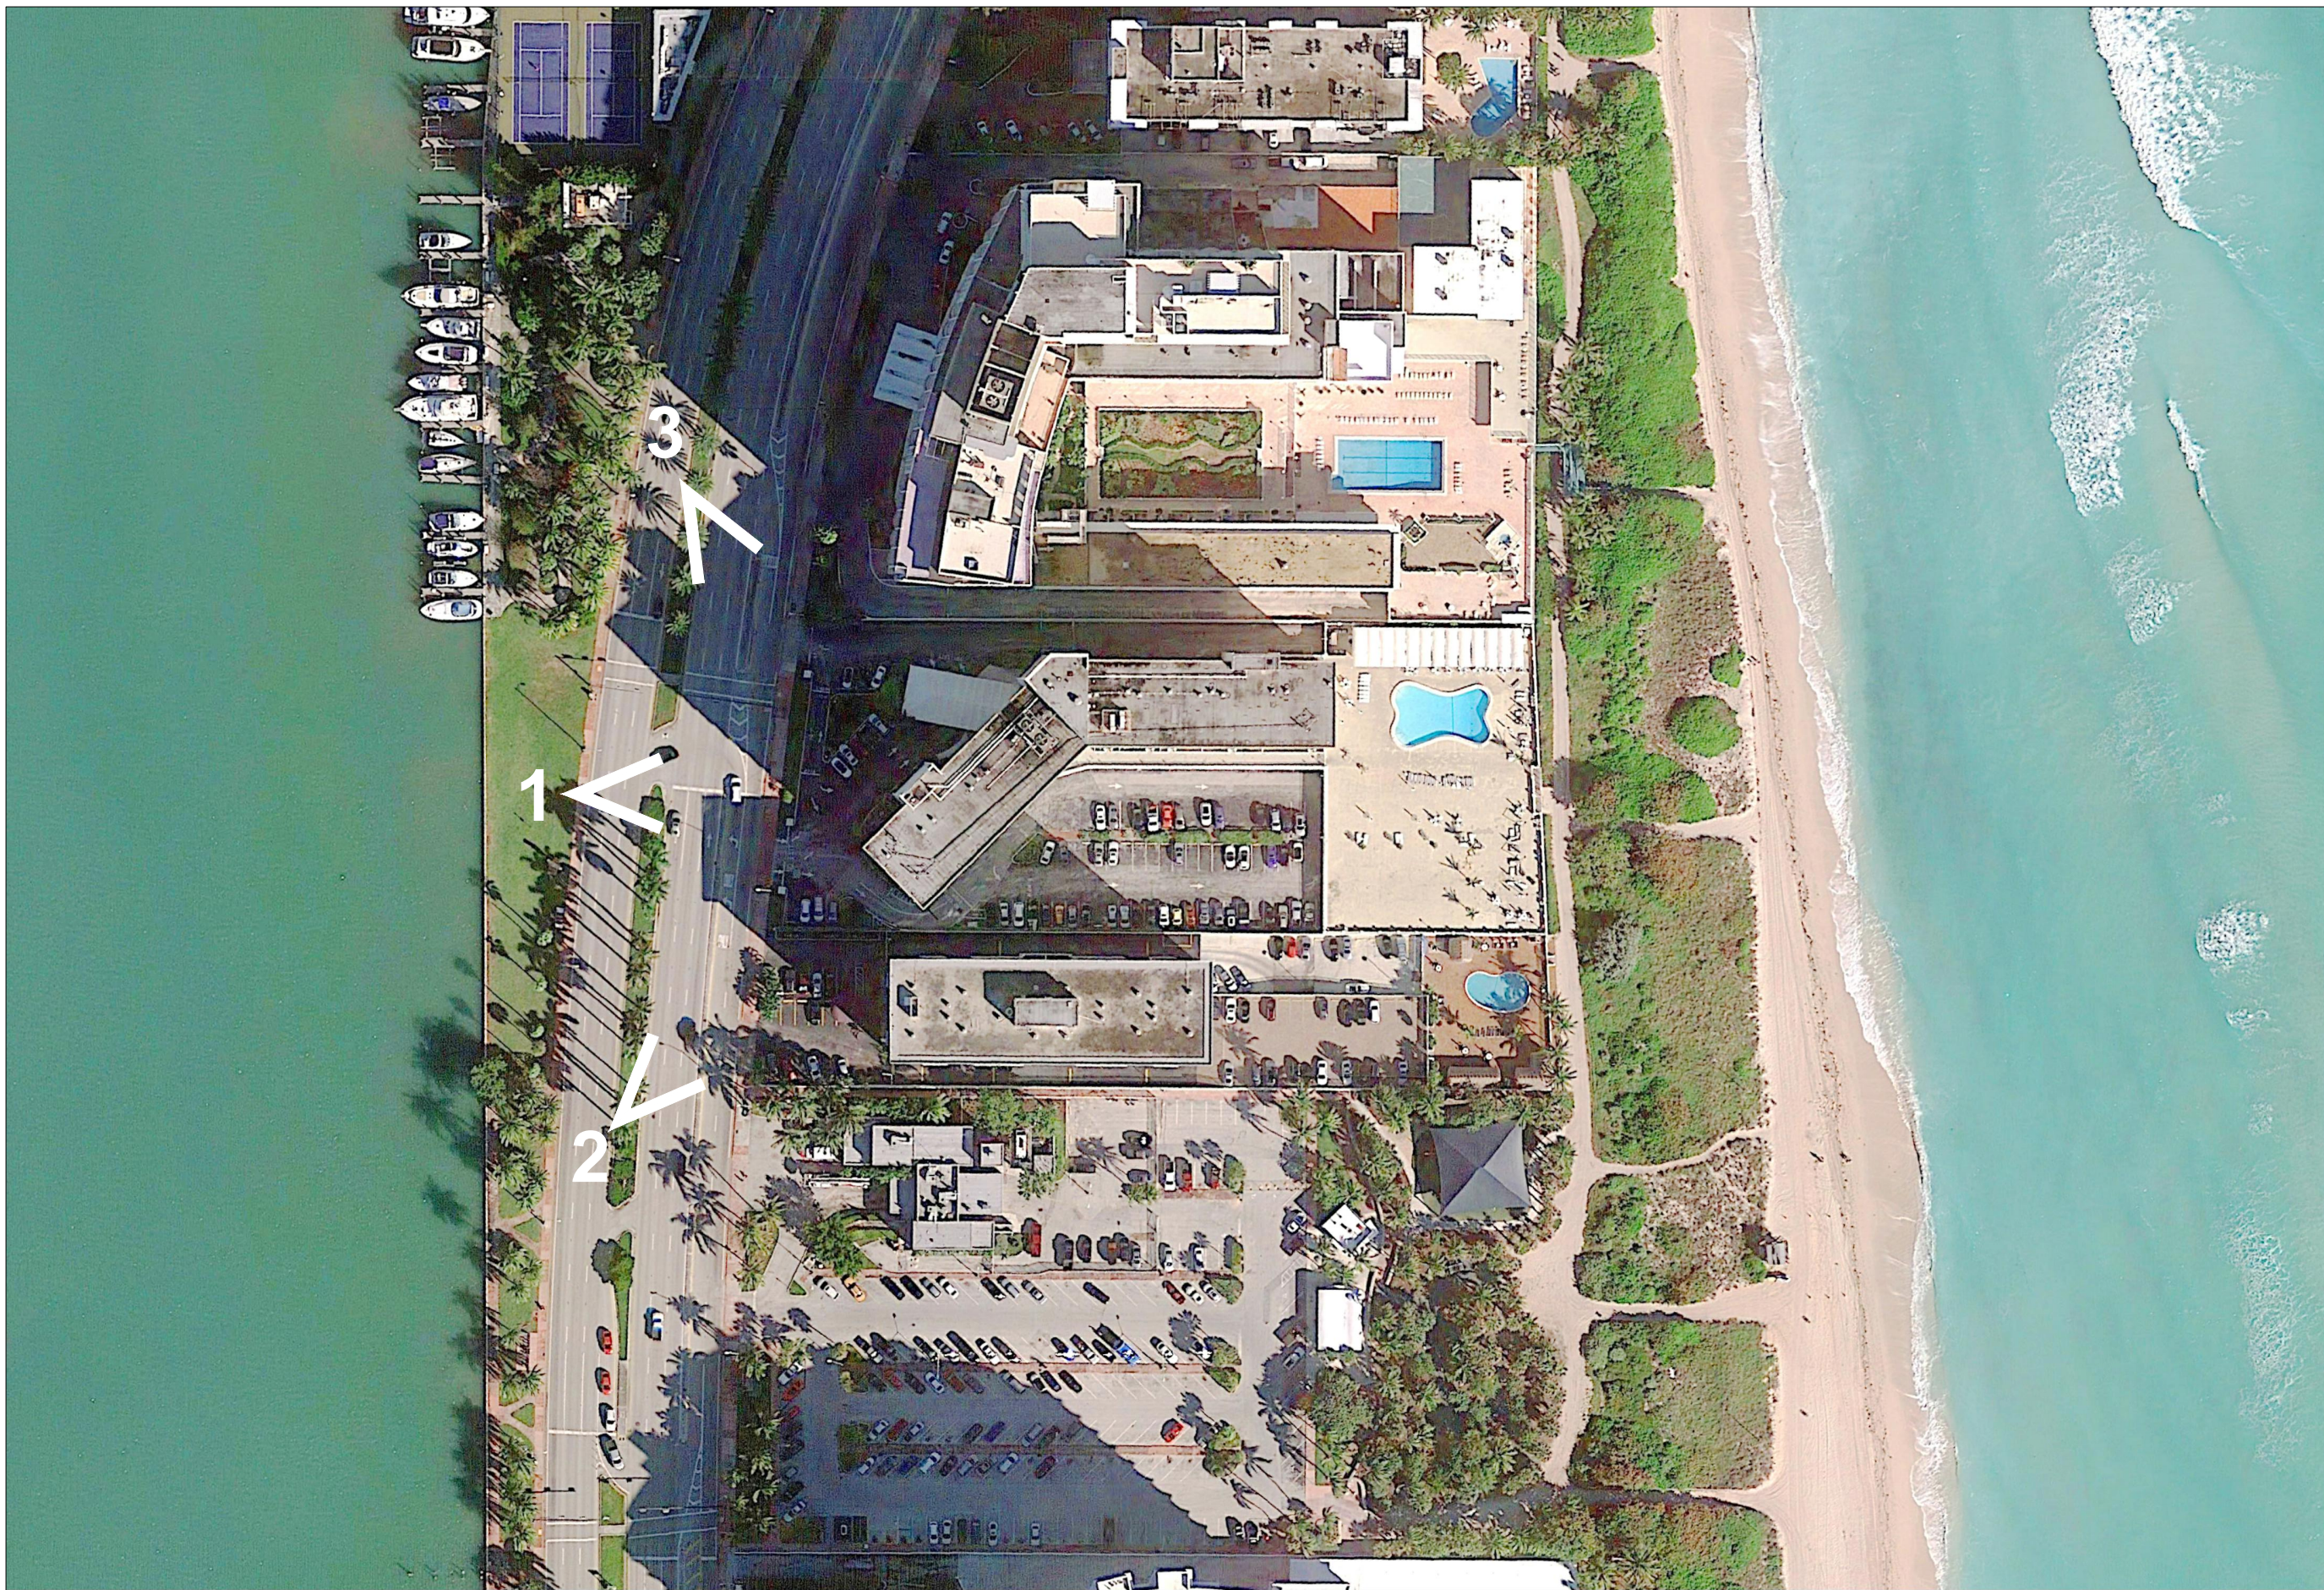

FOR AHJ USE ONLY

OWNER

5333 ACQUISITIONS, LLC  
401 SOUTH BAYSHORE DRIVE, SUITE 850  
COCONUT GROVE, FL 33133  
T: 305.531.2426

ARCHITECT OF RECORD

DONNELL DANWOLF AND PARTNERS ARCHITECTS INC.  
AA 26000996  
2432 HOLLYWOOD BOULEVARD  
HOLLYWOOD, FL 33020  
T: 954.518.0833

DESIGN ARCHITECT


OMA'AMO ARCHITECTURE

AR96924  
D VARICK STREET, SUITE 1328



THIS ITEM HAS BEEN ELECTRONICALLY SIGNED AND SEALED BY  
 URT DANNWOLF LICENSE NUMBER AR92042, USING A DIGITAL  
 SIGNATURE AND DATE. PRINTED COPIES OF THIS DOCUMENT  
 ARE NOT CONSIDERED SIGNED AND SEALED AND SIGNATURE  
 MUST BE VERIFIED ON ANY ELECTRONIC COPIES.

© O'DONNELL, DANNWOLF AND PARTNERS ARCHITECTS INC.  
THIS DRAWING, IN BOTH PRINTED AND ELECTRONIC FORM, MAY  
NOT BE USED, DUPLICATED, MODIFIED OR CHANGED IN ANY  
MANNER WITHOUT THE WRITTEN CONSENT OF O'DONNELL,  
DANNWOLF AND PARTNERS ARCHITECTS INC. ANY USE,  
DUPLICATION, MODIFICATION OR CHANGE WILL SUBJECT THE  
USER AND ITS AGENTS TO LIABILITY OF SUCH ACTS.

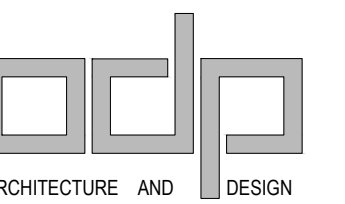

ARCHITECTURE AND DESIGN

HOLLYWOOD BLVD. HOLLYWOOD, FL 33020  
T: 954.518.0833 | F: 954.518.0131  
www.odparchitects.com

PROJECT


5333 COLLINS

5333 COLLINS AVE  
MI BEACH, FL 33140

## REVISIONS

[illegible]

### KEY PLAN

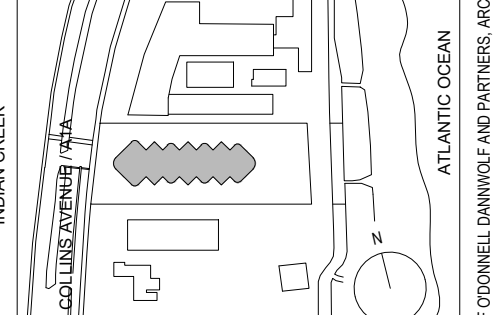

SCALE: XXX  
SHEET SIZE: ARCH D (24"x36") DO NOT SCALE DRAWINGS.  
DATE: 07/30/2021  
STARTED BY: ODP  
DRAWING TITLE:

# STREETSCAPE VIEWS

SHEET NO.

A-068














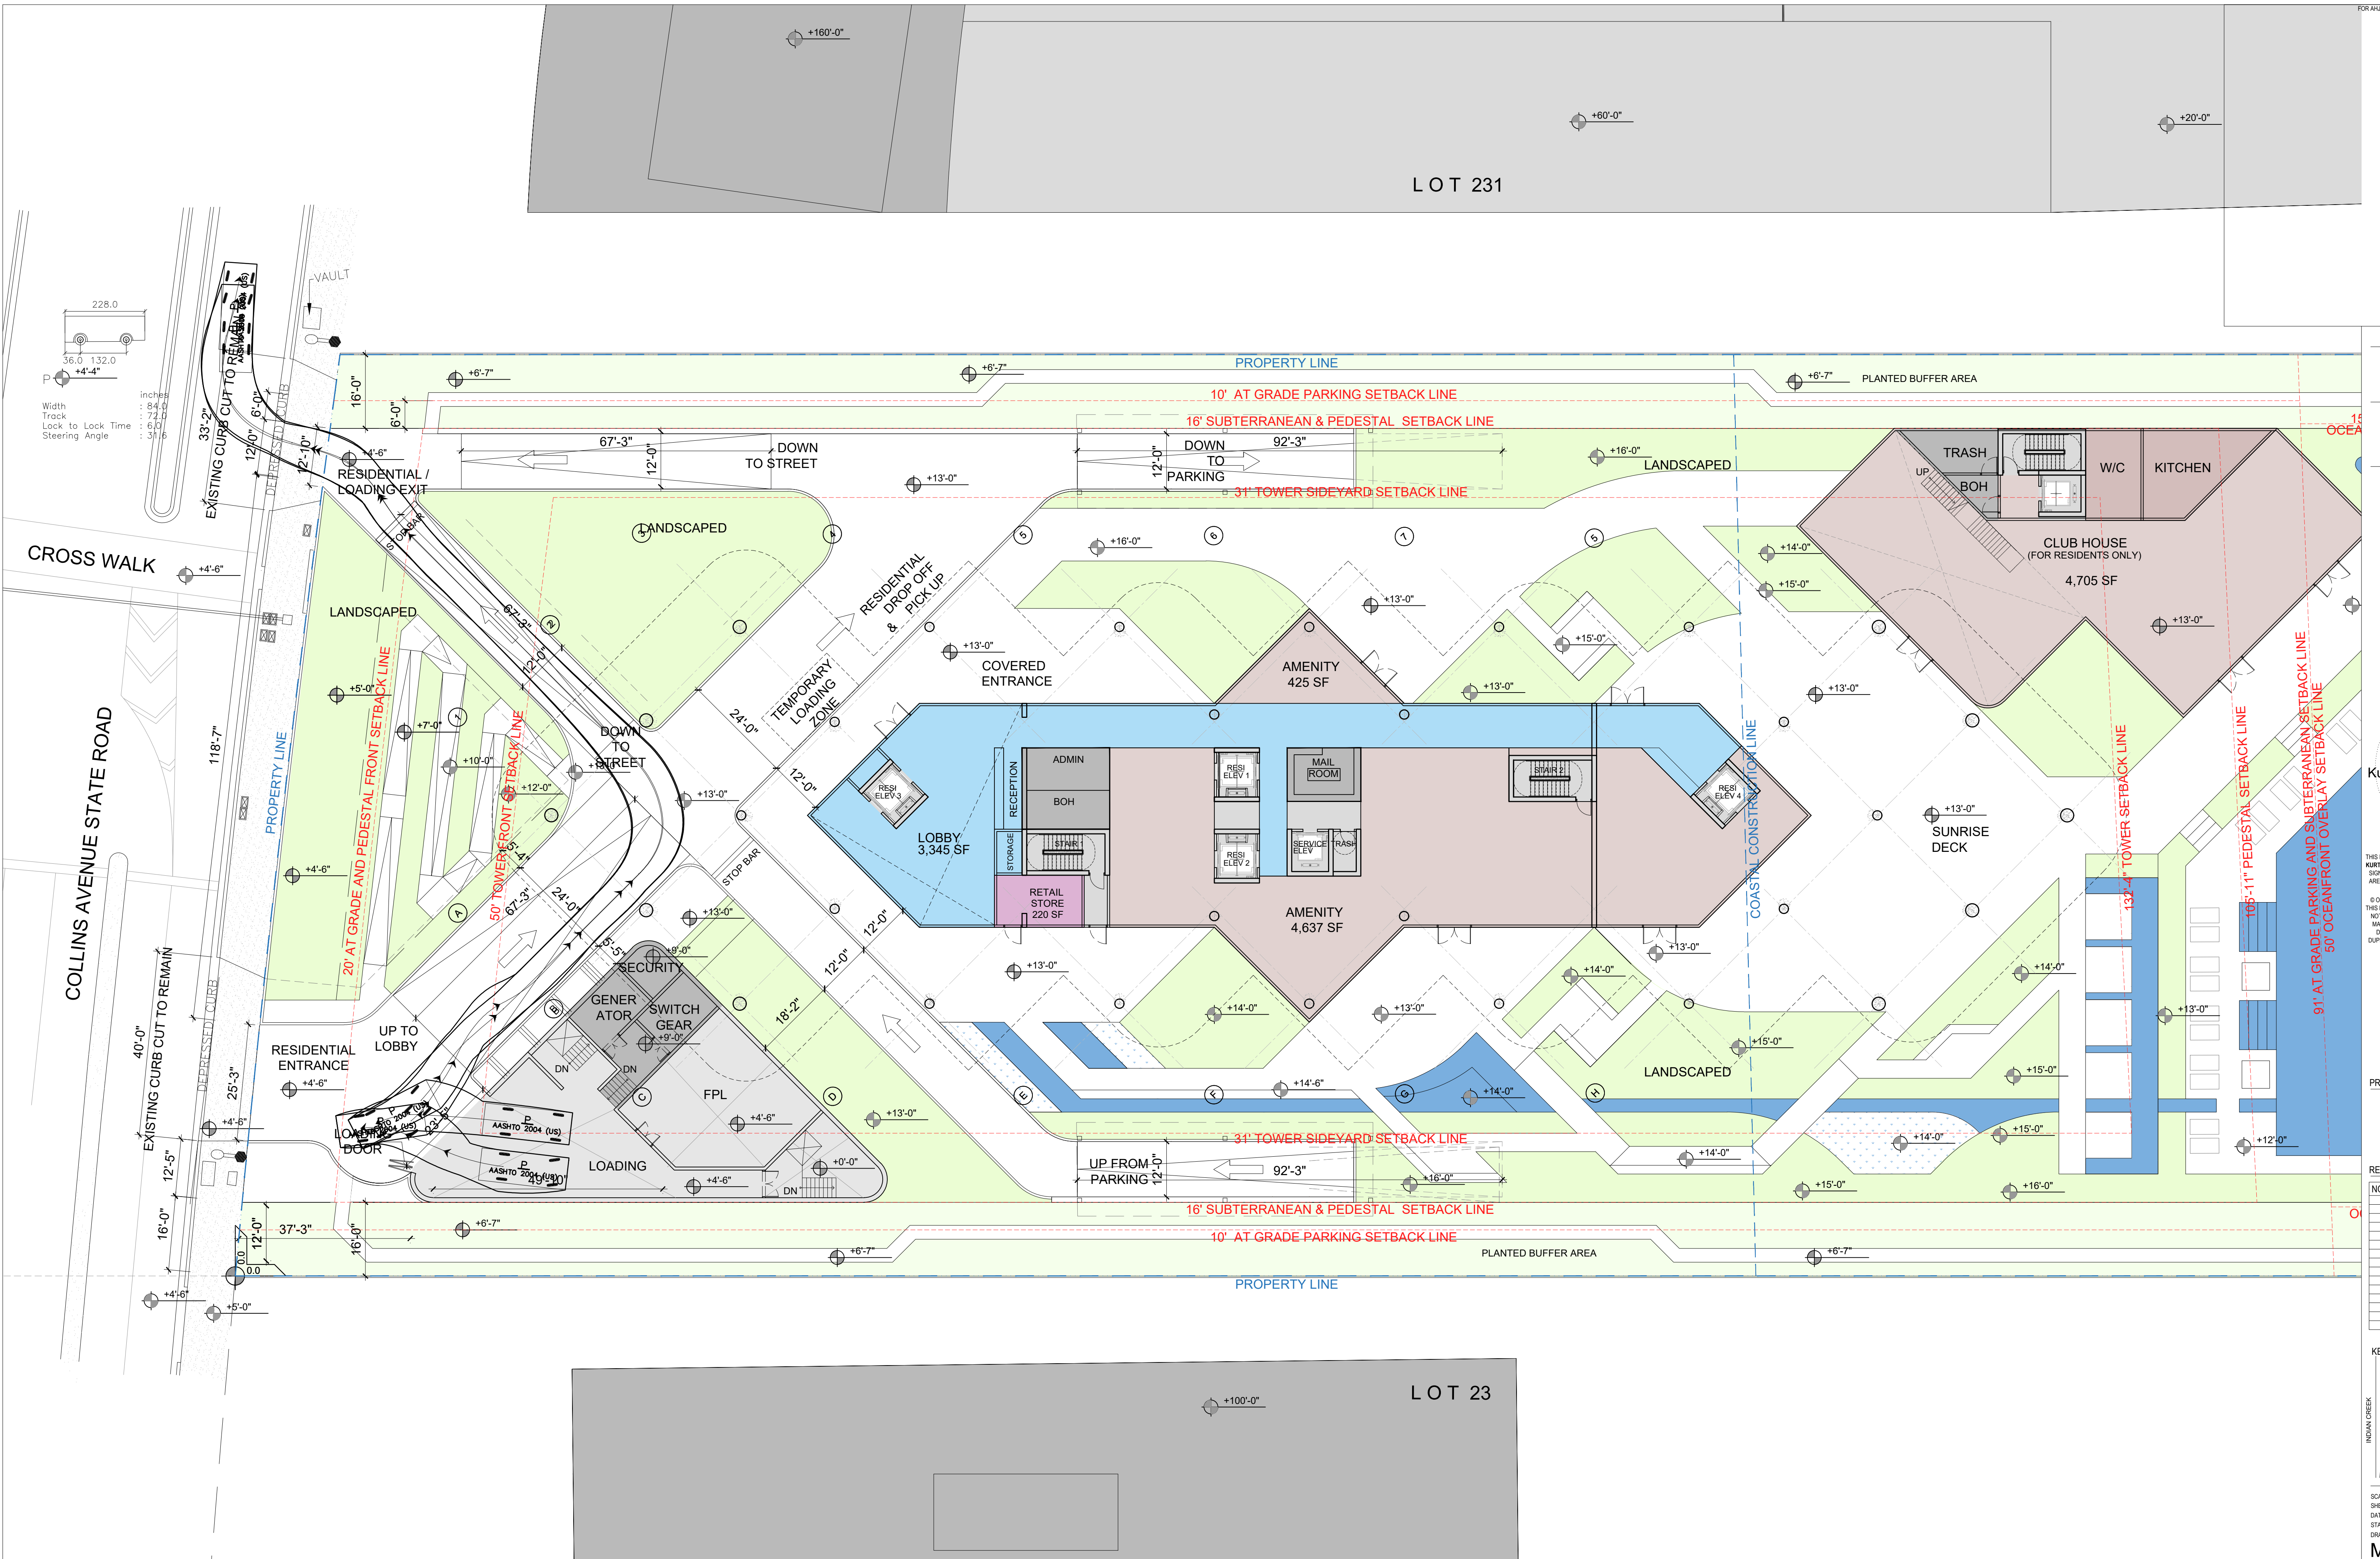



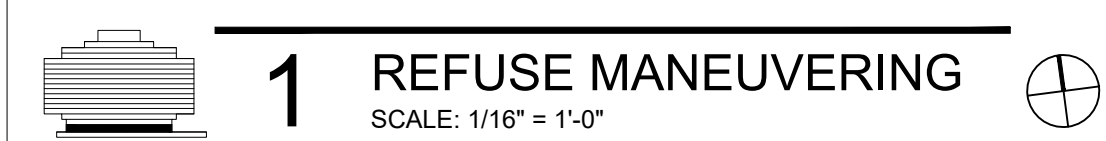

© COPYRIGHT 2021, THESE DOCUMENTS ARE THE SOLE PROPERTY OF O'DONNELL DANNWOLF AND PARTNERS, ARCHITECTS INC. ANY ALTERATION OF UNAUTHORIZED USE OF, WITHOUT THE WRITTEN CONSENT OF O'DONNELL DANNWOLF AND PARTNERS, ARCHITECTS INC., IS NOT PERMITTED.



