



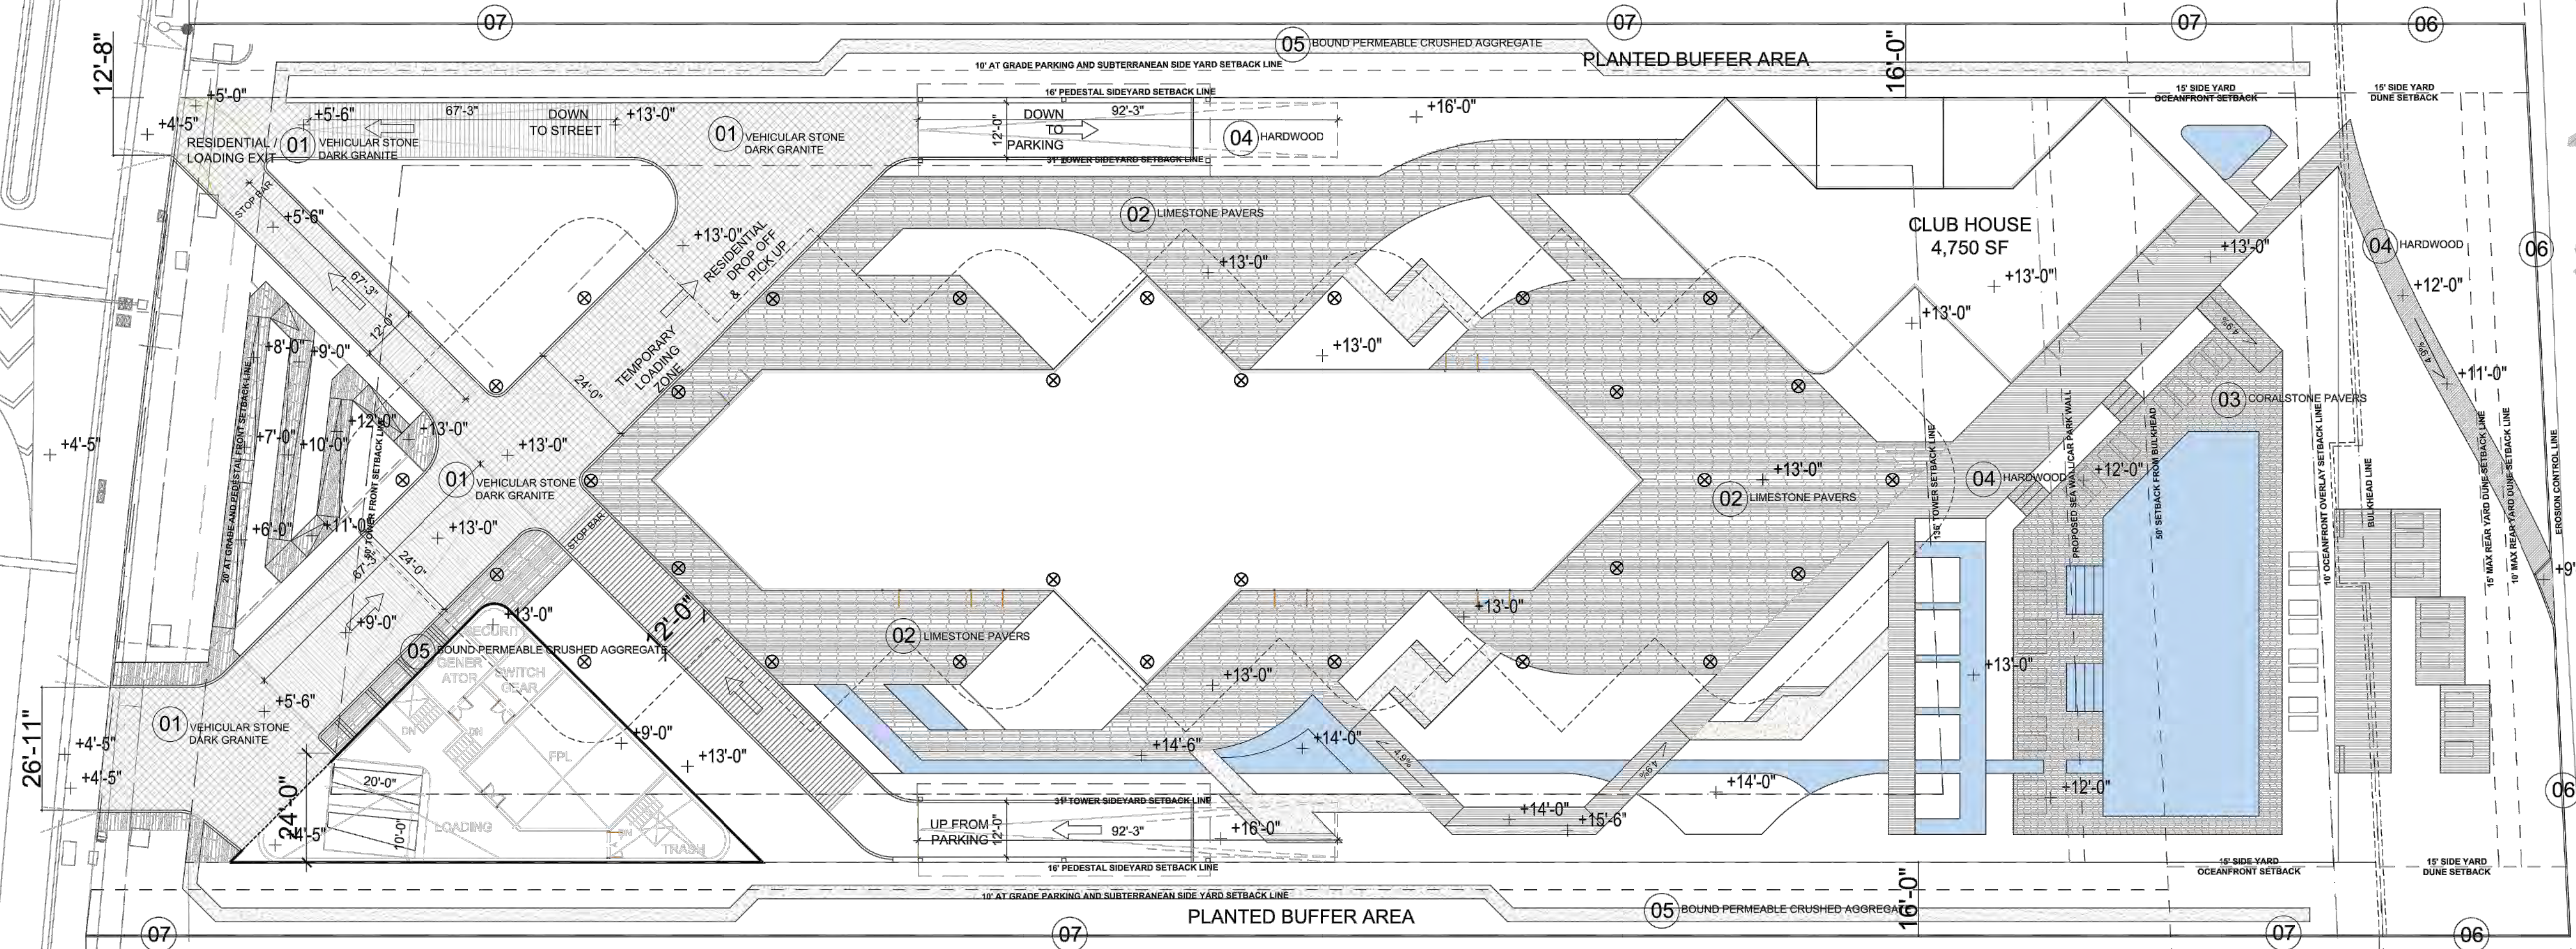


1 HARDSCAPE MASTERPLAN

SCALE: 3/8" = 1'-0"

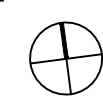

HARDSCAPE KEY / SEE D-0070 FOR SPECIFICATION

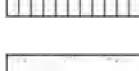-  01 - VEHICULAR STONE
-  02 - LIMESTONE PAVERS
-  03 - CORALSTONE PAVERS
-  04 - HARDWOOD BOARDWALK
-  05 - BOUND PERMEABLE CRUSHED AGGREGATE SURFACE
- 06 - METAL FENCE 3.5'
- 07 - METAL FENCE 6'

OWNER

3333 ACQUISITIONS, LLC
2801 SOUTH BAYWIND DRIVE, SUITE 500
COCONUT GROVE, FL 33133
T: 305.531.2426
F: 305.531.2426

ARCHITECT OF RECORD


ODONELL, DANNWOLF AND PARTNERS ARCHITECTS, INC.
2432 HOLLYWOOD BOULEVARD
HOLLYWOOD, FL 33020
T: 954.918.0833
F: 954.918.0833

DESIGN ARCHITECT

CRANFORD ARCHITECTURE
4896524
180 VAROCK STREET, SUITE 1320
NEW YORK, NY 10014
T: +1 212 337 0770

Gustafson
Porter +
Bowman

AAL
Architectural Alliance Landscape

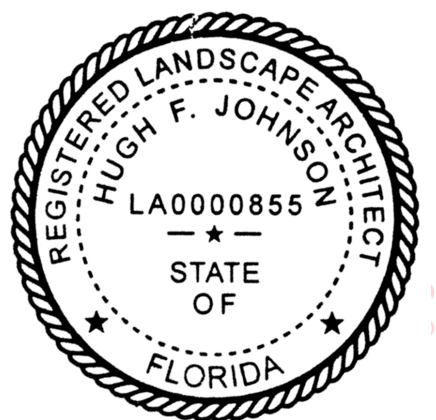

odp
ARCHITECTURE AND DESIGN

2432 HOLLYWOOD BLVD. HOLLYWOOD, FL 33020
T: 954.918.0833 | F: 954.918.0831
www.odparchitects.com

PROJECT


5333 COLLINS

5333 COLLINS AVE
MIAMI BEACH, FL 33140

REVISIONS

NO.	DATE	DESCRIPTION
01	06/11/21	DRS - FIRST SUBMITTAL
02	07/02/21	DRS - FINAL SUBMITTAL

KEY PLAN

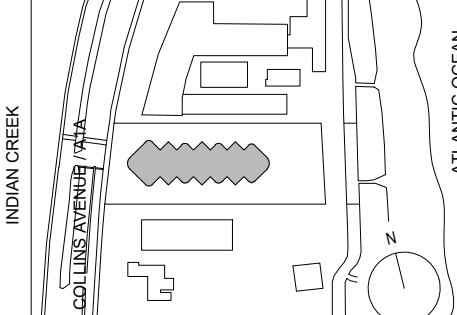


SCALE: XXX
SHEET SIZE: ARCH D (24"x36") DO NOT SCALE DRAWINGS
DATE: 07/02/2021
STARTED BY: CDP
DRAWING TITLE:

PROPOSED - HARDSCAPE MASTERPLAN

SHEET NO.

LD-002

MATCH LINE SHEET LD-004 TO LD-003

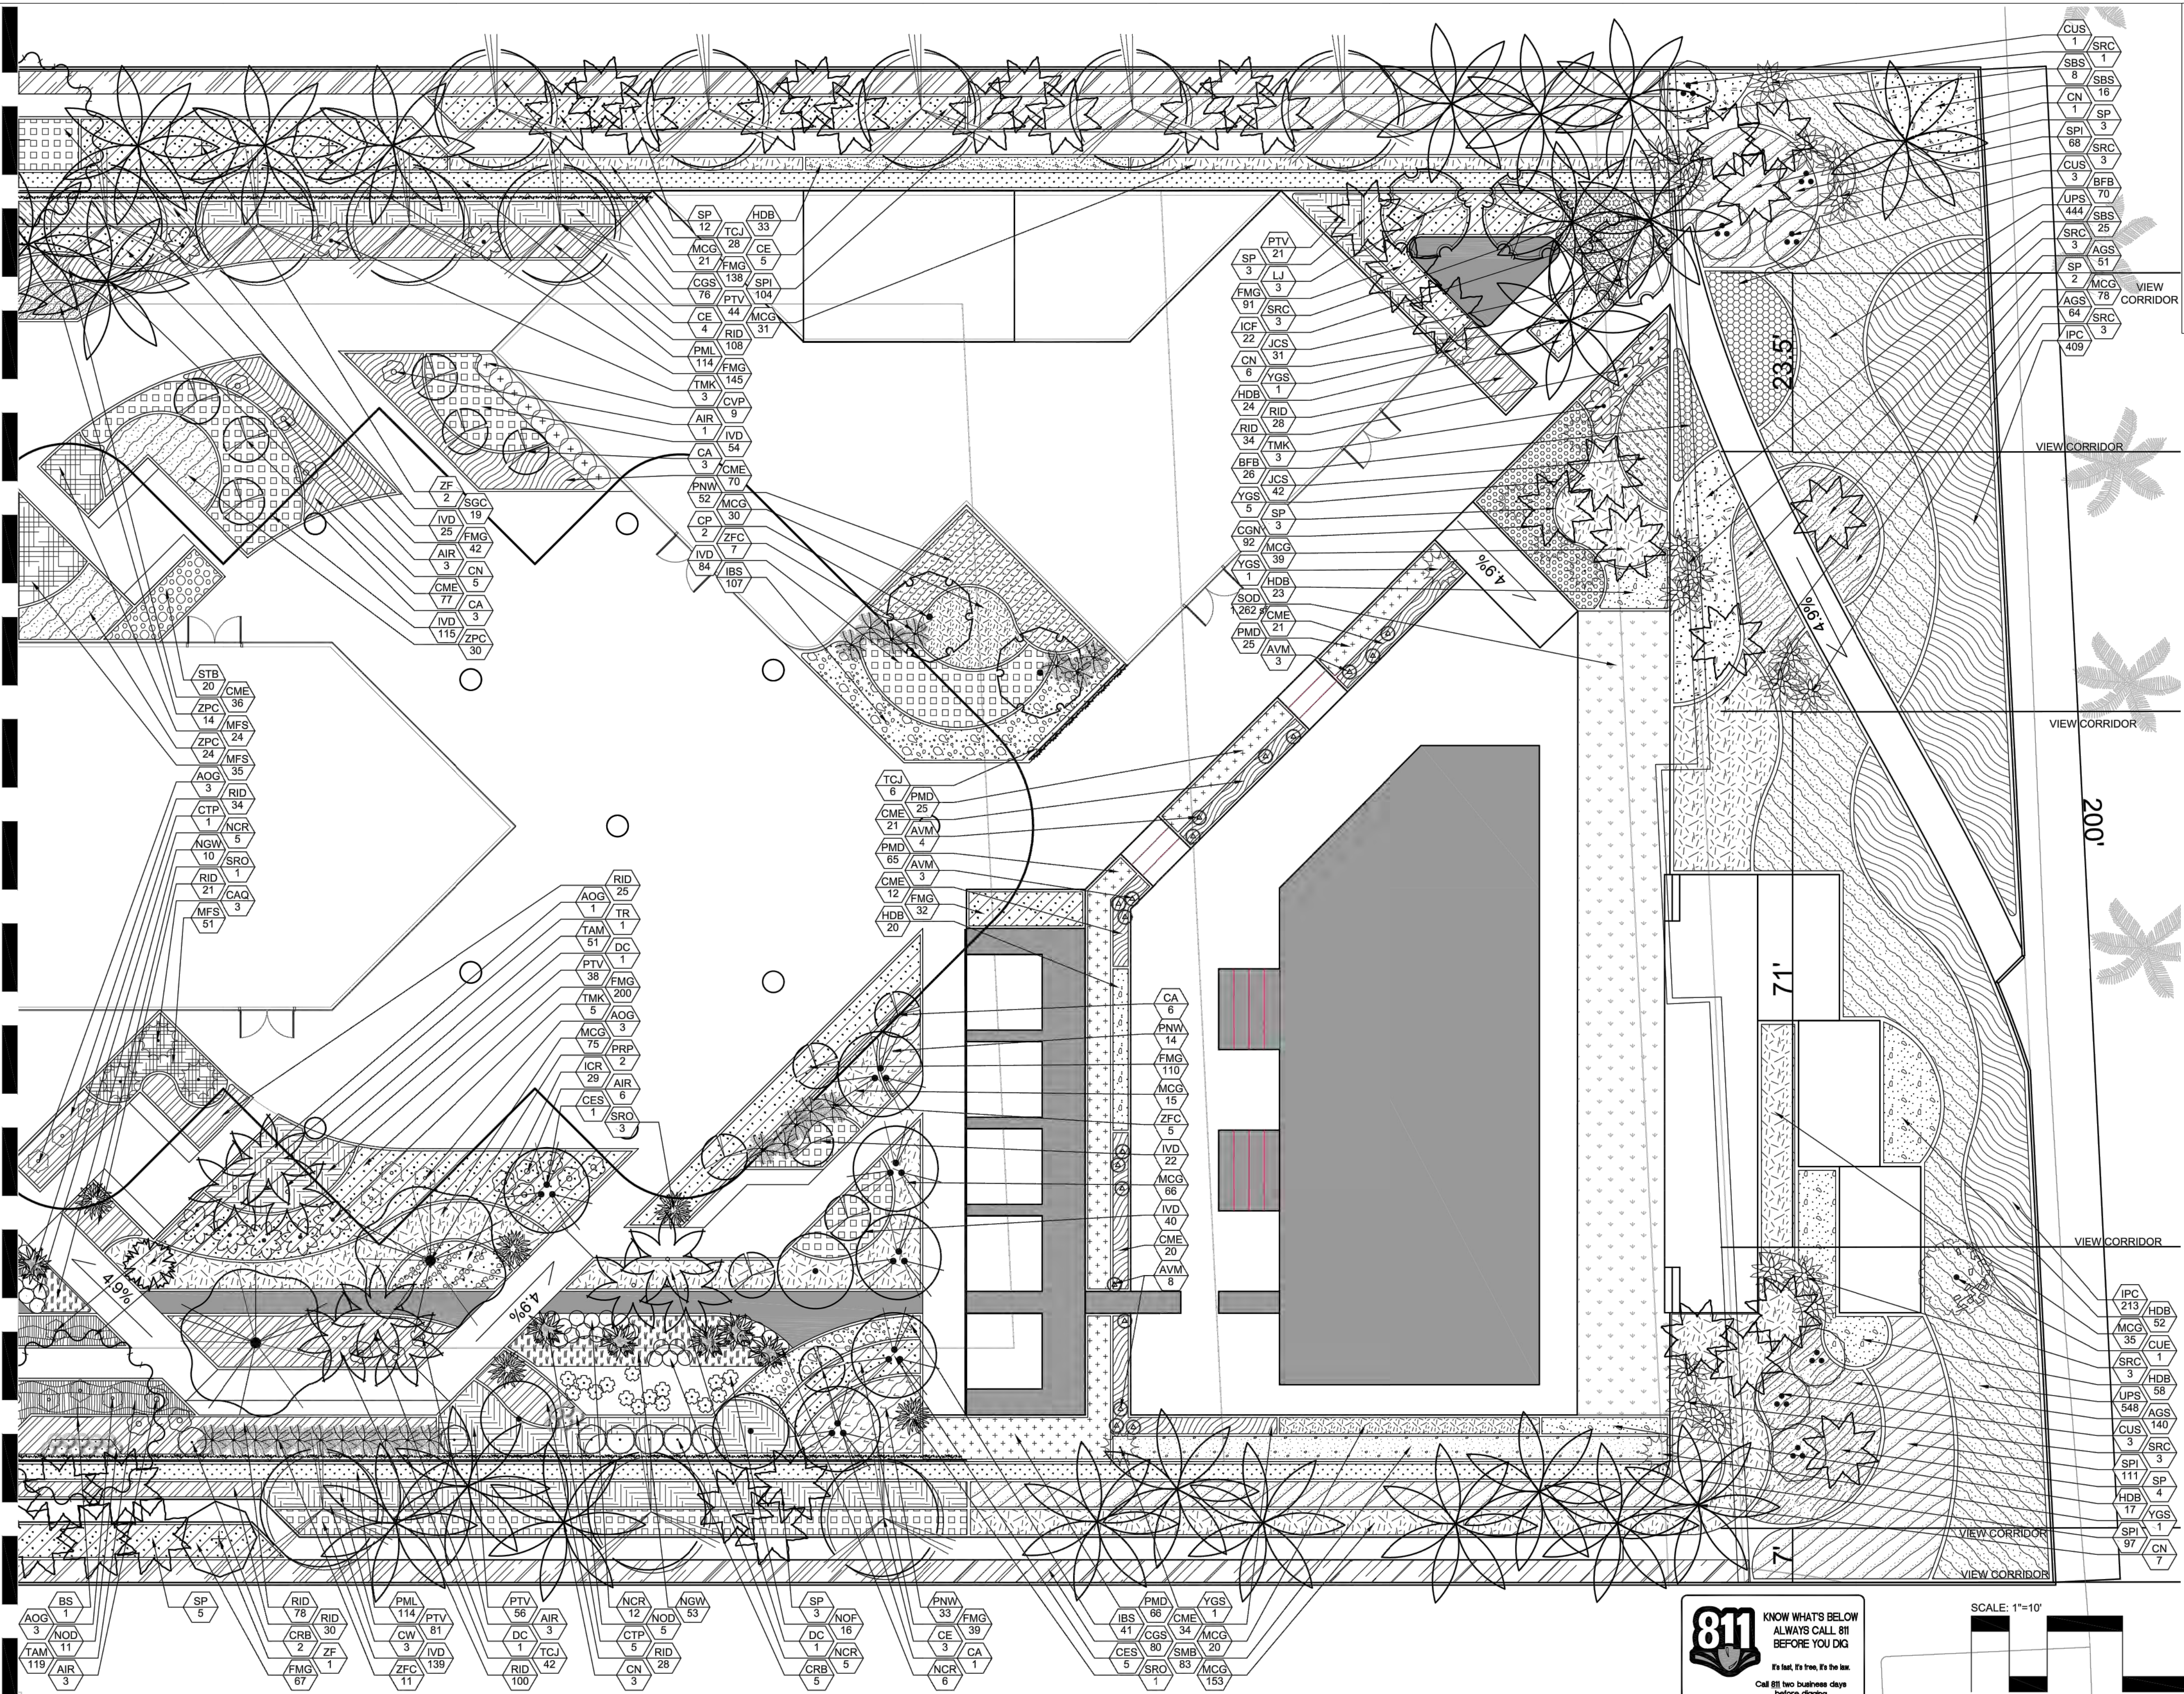

FOR AHJ USE ONLY

OWNER

5333 ACQUISITIONS, LLC
2601 SOUTH BAYSHORE DRIVE, SUITE 800
COCONUT GROVE, FL 33133
T: 305.351.2426

ARCHITECT OF RECORD

O'DONNELL, DANNWOLF AND PARTNERS ARCHITECTS INC.
1A 20200906
2432 HOLLYWOOD BOULEVARD
HOLLYWOOD, FL 33020
T: 954.518.0533


DESIGN ARCHITECT

OMA/AMO ARCHITECTURE
AR196924
180 VARICK STREET, SUITE 1328
NEW YORK, NY 10014
T: +1 212 337 0770

Gustafson
Porter +
Bowman



ArchitecturalAllianceLandscape

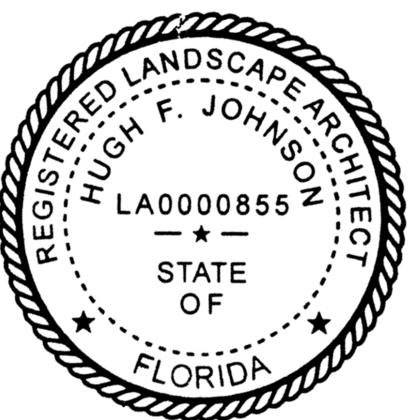

ARCHITECTURE AND DESIGN
12 HOLLYWOOD BLVD. HOLLYWOOD, FL 33020
T: 954.518.0833 | F: 954.518.0131
www.odparchitects.com

PROJECT
5333 COLLINS

5333 COLLINS AVE
MIAMI BEACH, FL 33140

[illegible]

KEY PLAN

COLLINS AVENUE

ATLANTIC OCEAN

The key plan shows a building complex with several buildings. One building is highlighted with a zigzag roof, indicating its location relative to Collins Avenue and the Atlantic Ocean. A north arrow is also present.

SCALE: XXX
SHEET SIZE: ARCH D (24"x36") DO NOT SCALE DRAWINGS.
DATE: 07/02/2021
DRAWN BY: ODP
DRAWING TITLE:
**LANDSCAPE
PLAN EAST SIDE**

HEET NO.
D-004



SCALE: 1"=10'

