
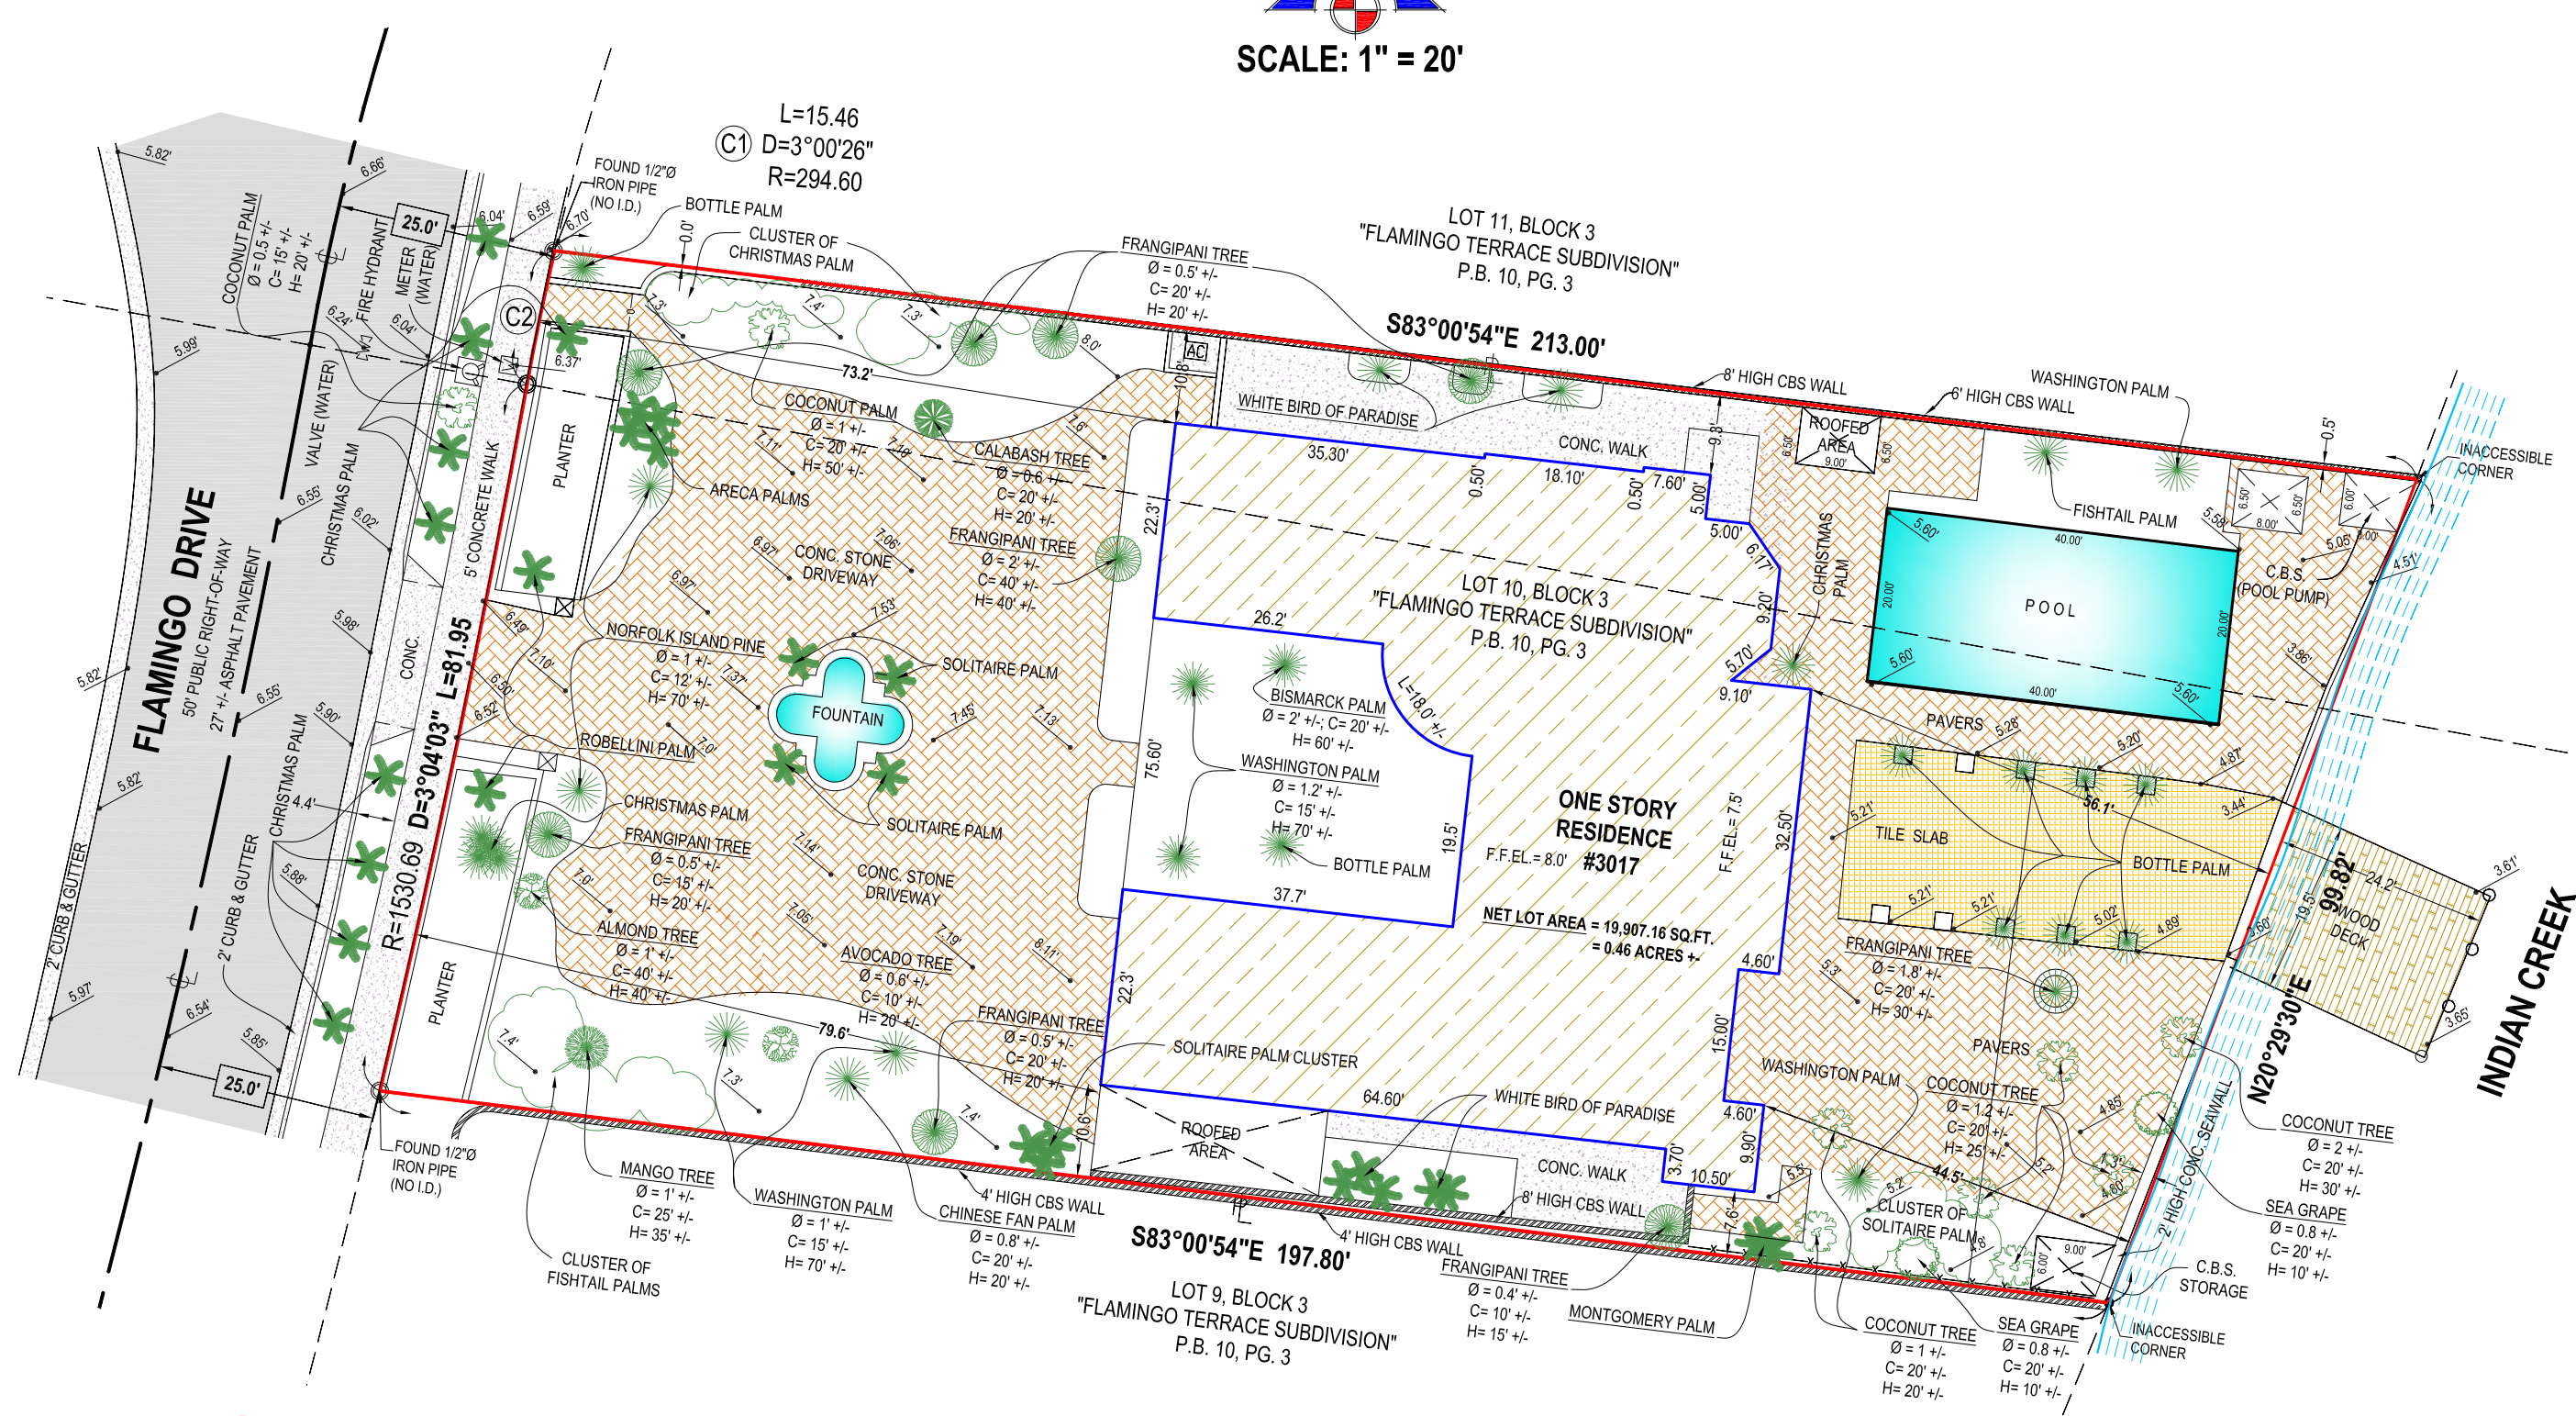


MAP OF SURVEY

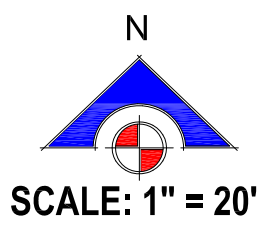

LEGEND OF SURVEY ABBREVIATIONS

| | | | | |
|---|--|--|---|---|
| <ul style="list-style-type: none"> ▲ = ARC LENGTH ▲ = AIR CONDITIONING PAD ▲ = ALUMINUM FENCE ▲ = BUILDING ▲ = BLOCK CORNER ▲ = CATCH BASIN ▲ = CONCRETE BLOCK ▲ = CHORD DISTANCE ▲ = CLEAR ▲ = CENTER LINE ▲ = CHAIN LINK FENCE | <ul style="list-style-type: none"> ▲ = CONC. LIGHT POLE ▲ = CONCRETE ▲ = CENTRAL ANGLE ▲ = ELECTRIC SERVICE BOX ▲ = ELECTRIC METER (CAN) ▲ = FIRE HYDRANT ▲ = FIRE HYDRANT VALVE ▲ = FOUND IRON PIPE ▲ = FOUND REBAR ▲ = FOUND NAIL ▲ = GAS METER ▲ = LIGHT POLE | <ul style="list-style-type: none"> ▲ = MAN HOLE ▲ = MEASURED ▲ = MONUMENT LINE ▲ = NATIONAL GEODETIC VERTICAL DATUM ▲ = NOT TO SCALE ▲ = OVERHEAD ELECTRIC LINES ▲ = PERMANENT CONTROL POINT ▲ = PAGE ▲ = PARALLEL ▲ = PERMANENT REFERENCE MONUMENT ▲ = PROPERTY LINE ▲ = RECORDED ▲ = RADIAL ▲ = RESIDENCE ▲ = RIGHT OF WAY ▲ = SEWER MANHOLE ▲ = SET BACK LINE ▲ = STORY | <ul style="list-style-type: none"> ▲ = SIDEWALK ▲ = TELEPHONE SERVICE BOX ▲ = TV CABLE SERVICE BOX ▲ = UTILITY & DRAINAGE ▲ = EASEMENT ▲ = UTILITY EASEMENT ▲ = UTILITY EASEMENT ▲ = UTILITY POLE ▲ = UTILITY POLE ▲ = WATER METER ▲ = WATER METER | <ul style="list-style-type: none"> ▲ = ELEVATIONS ▲ = TILES ▲ = BRICK ▲ = ASPHALT ▲ = BLDG. ▲ = CONC. ▲ = WALL |
|---|--|--|---|---|

Oscar E Baez
Digitally signed by Oscar E Baez
Date: 2021.03.01
09:32:38 -05'00'

REVISIONS AND/OR UP-DATES
03-01-2021 ADD ELEVATION @ C/L SIDEWALK

360° SURVEYING AND MAPPING, LLC
Land Surveyors - Land Planners
2000 S.W. 83rd Court MIAMI, FLORIDA 33155
PHONE: (305) 265-1002

ORIGINAL FIELD DATE 01-19-2021
JOB NO. 2101-0002