



1235 WEST APARTMENTS

1235 WEST AVENUE

MIAMI BEACH , FLORIDA 33139

FOLIO: 02-3233-018-0130

DRB SECOND SUBMITTAL SET 07-05-2021

- **SCOPE FOR WORK: NEW SIX STORY APARTMENT BUILDING WITH 15 DWELLING UNITS**



ARCHITECTURE URBANISM INTERIORS

ARCHITECT:

SCHAPIRO ASSOCIATES
1150 Kane Concourse
Third Floor
Bay Harbor Islands, Florida 33154
Telephone (305) 866 7324
Facsimile (305) 866 7474
Email jaime@schapiroassociates.com



FRONT ELEVATION- NORTHWEST VIEW





FRONT ELEVATION- SOUTHWEST VIEW

RENDERINGS




1235 WEST APARTMENTS

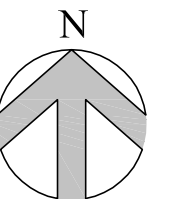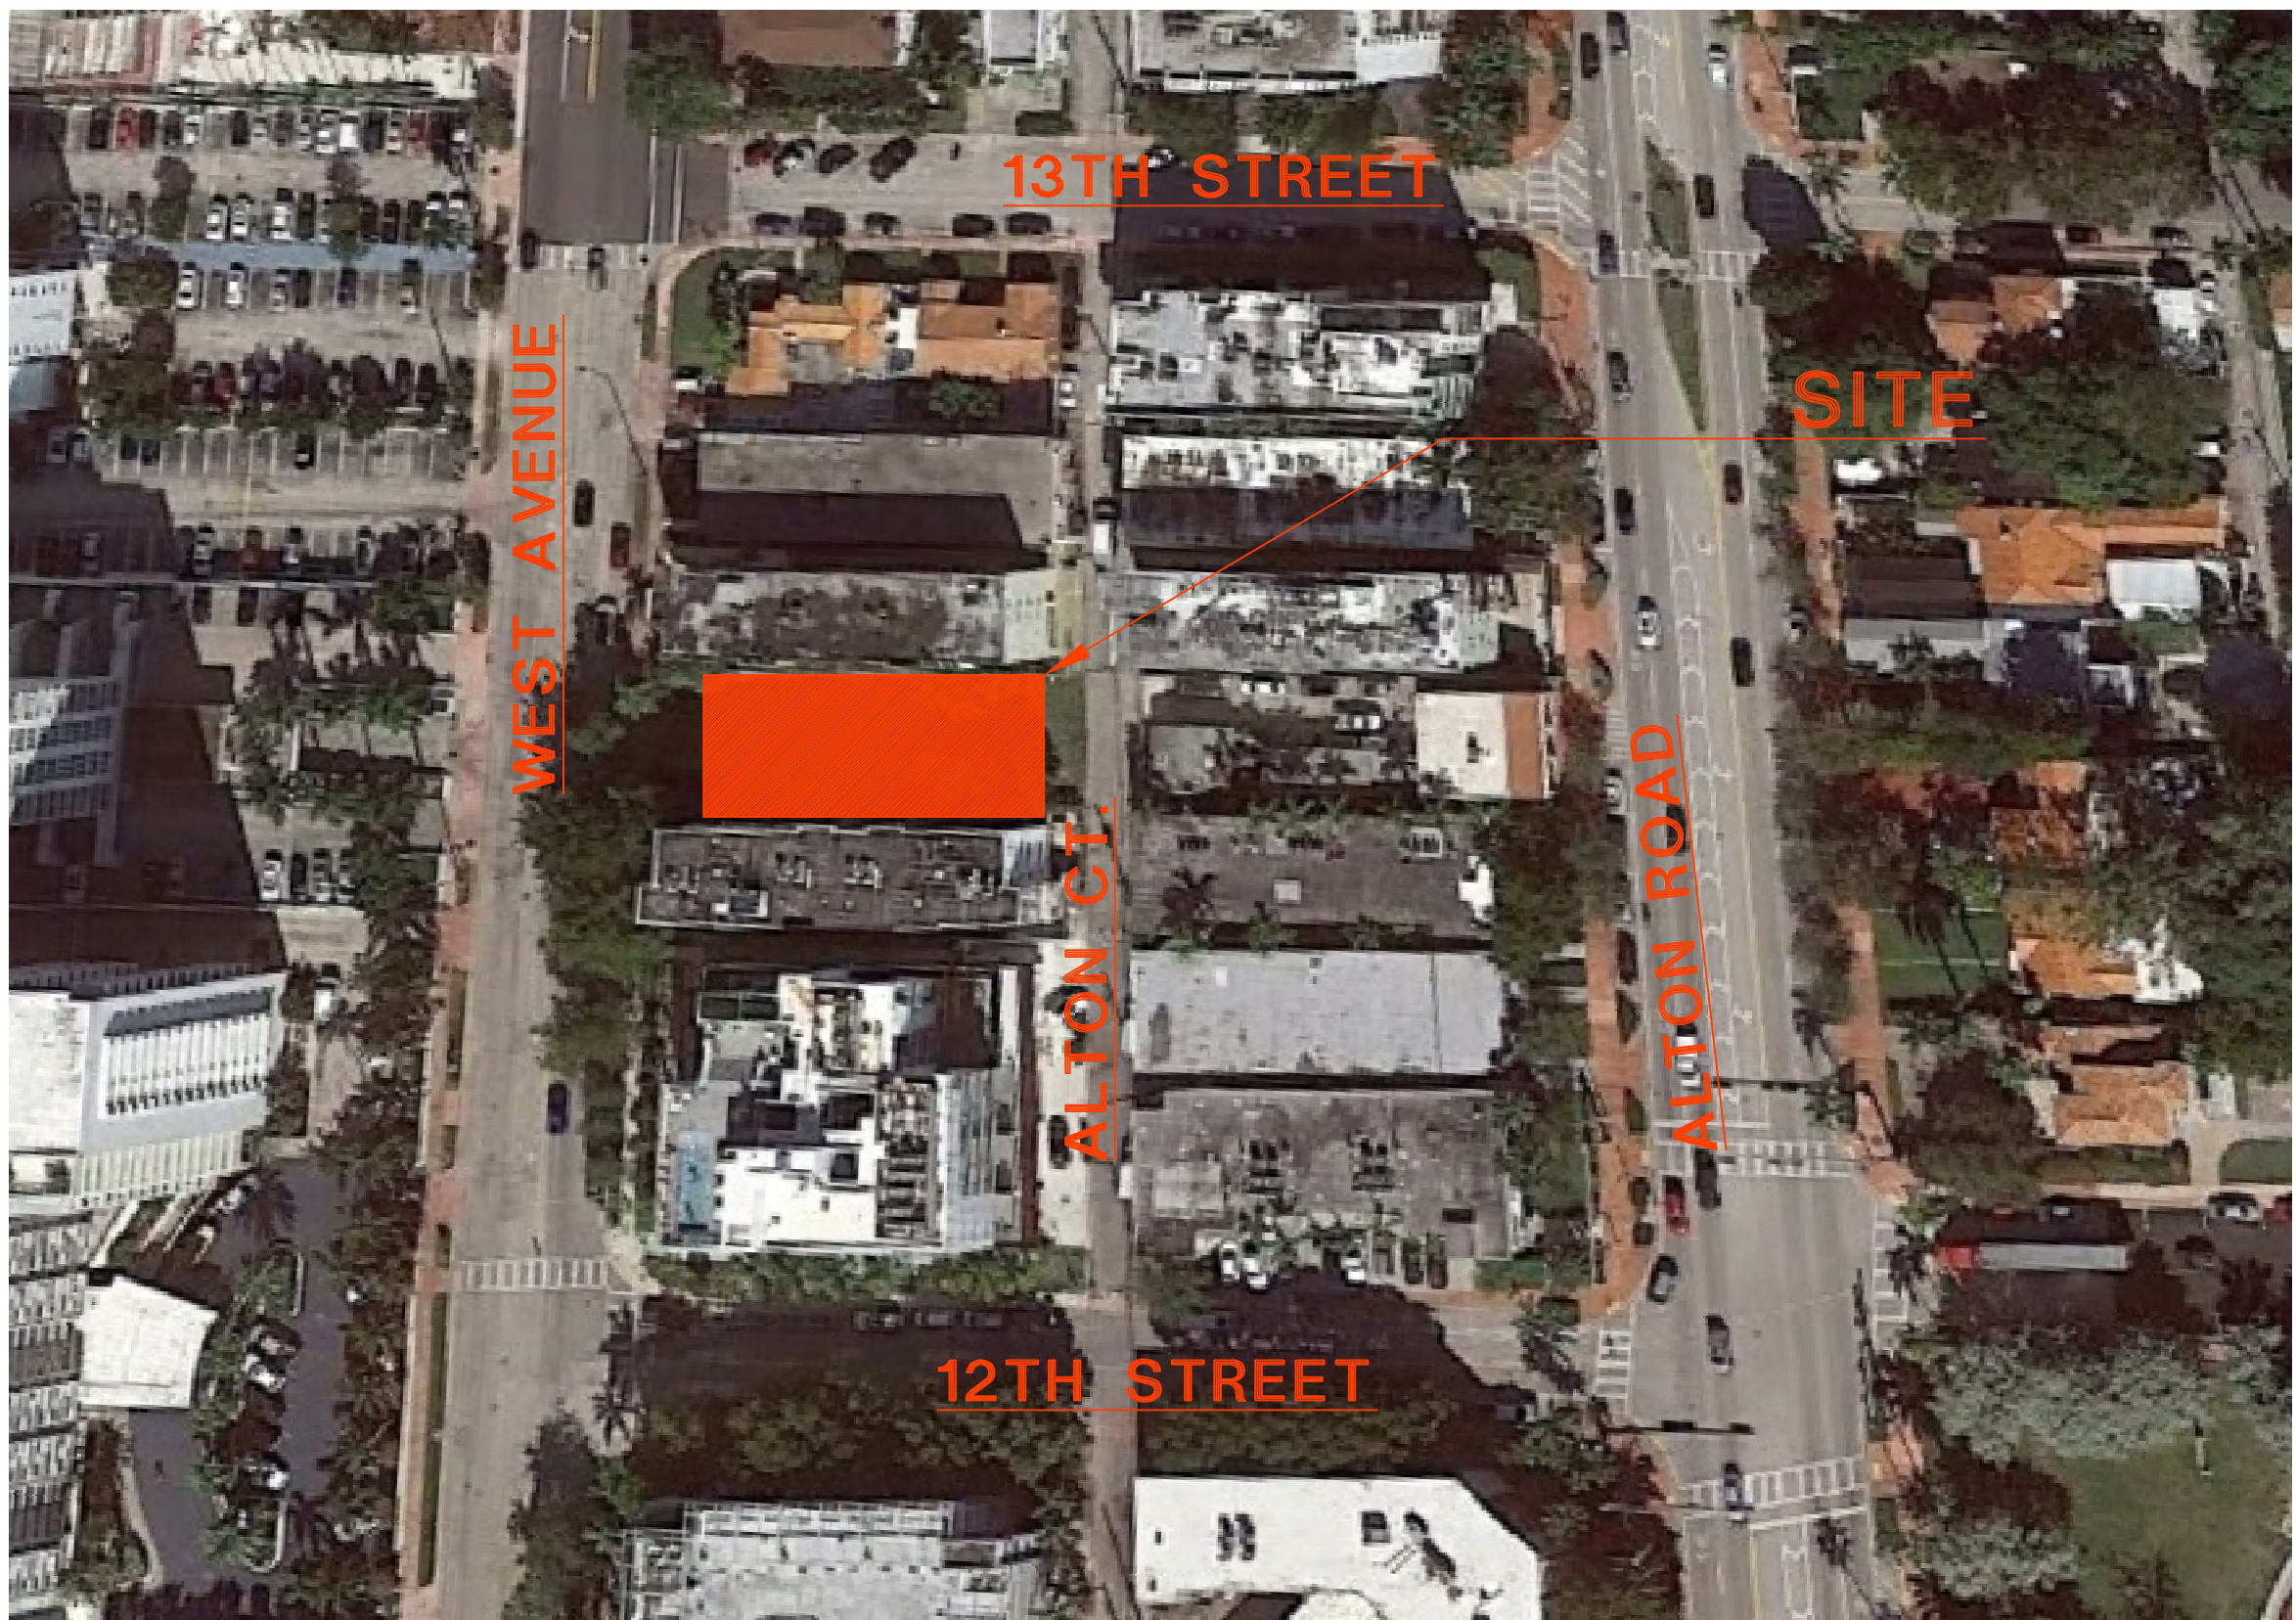

AERIAL


SCHAPIRO ASSOCIATES
ARCHITECTURE URBANISM INTERIORS

1235 WEST APARTMENTS

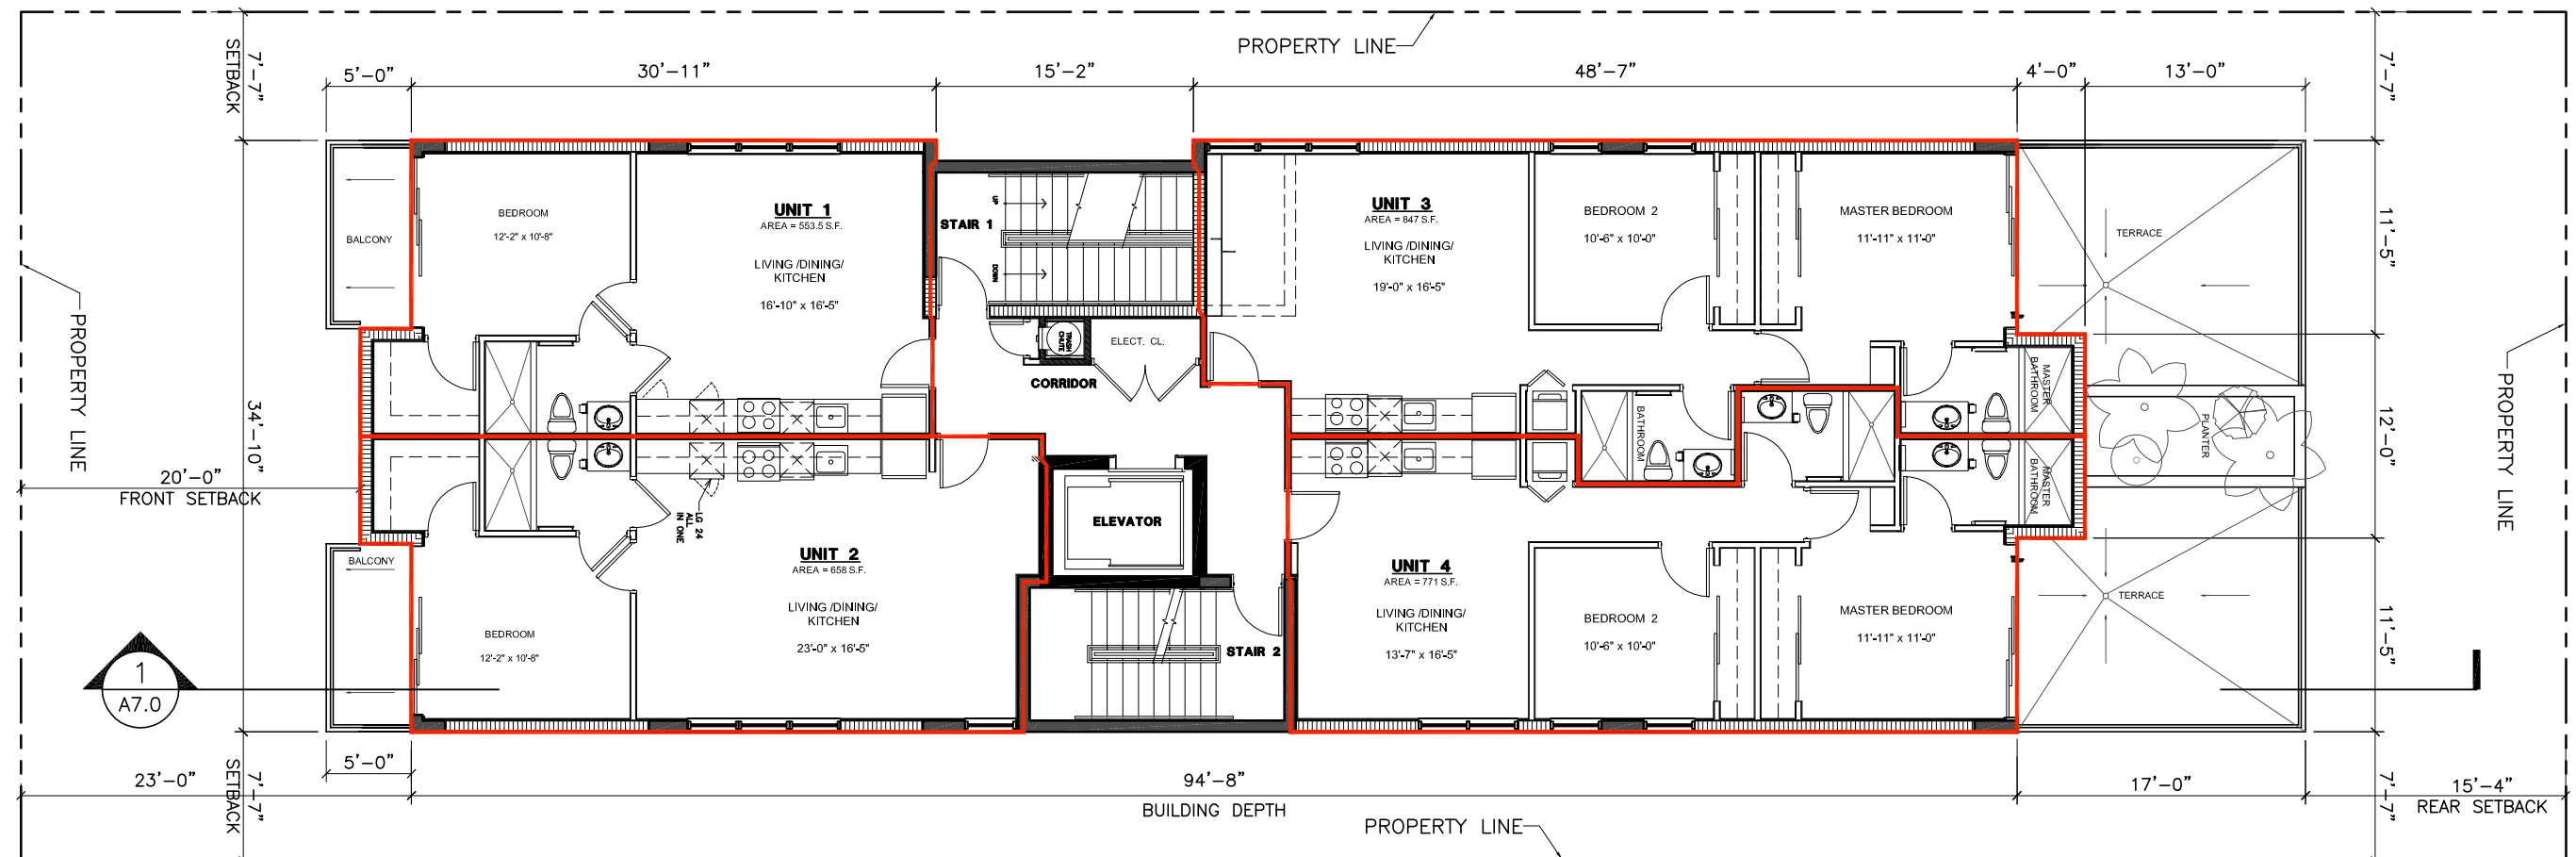


FIRST FLOOR

SCHAPIRO ASSOCIATES
ARCHITECTURE URBANISM INTERIORS

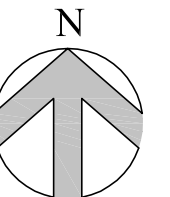


1235 WEST APARTMENTS

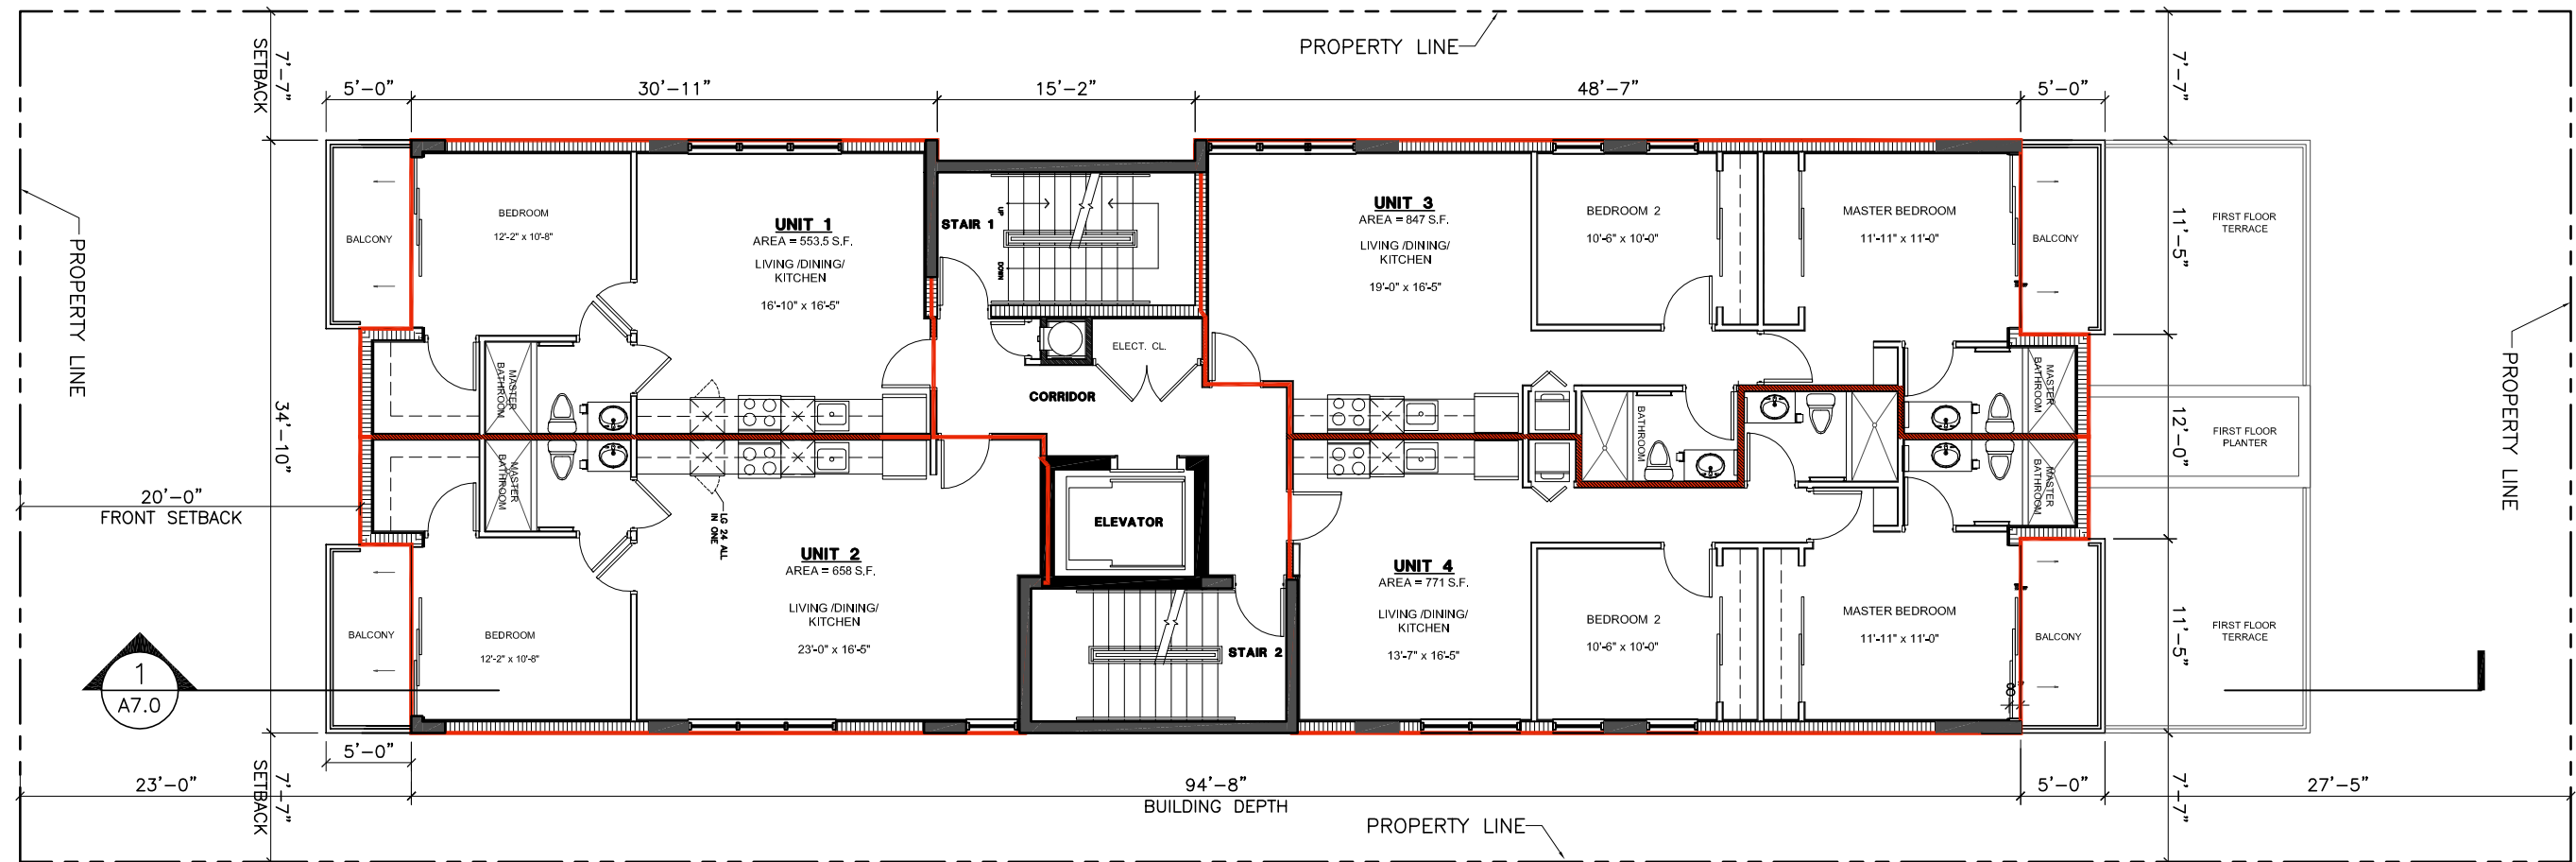


SECOND FLOOR

SCHAPIRO ASSOCIATES
ARCHITECTURE URBANISM INTERIORS

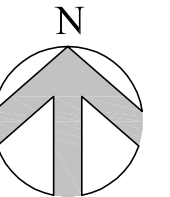


1235 WEST APARTMENTS

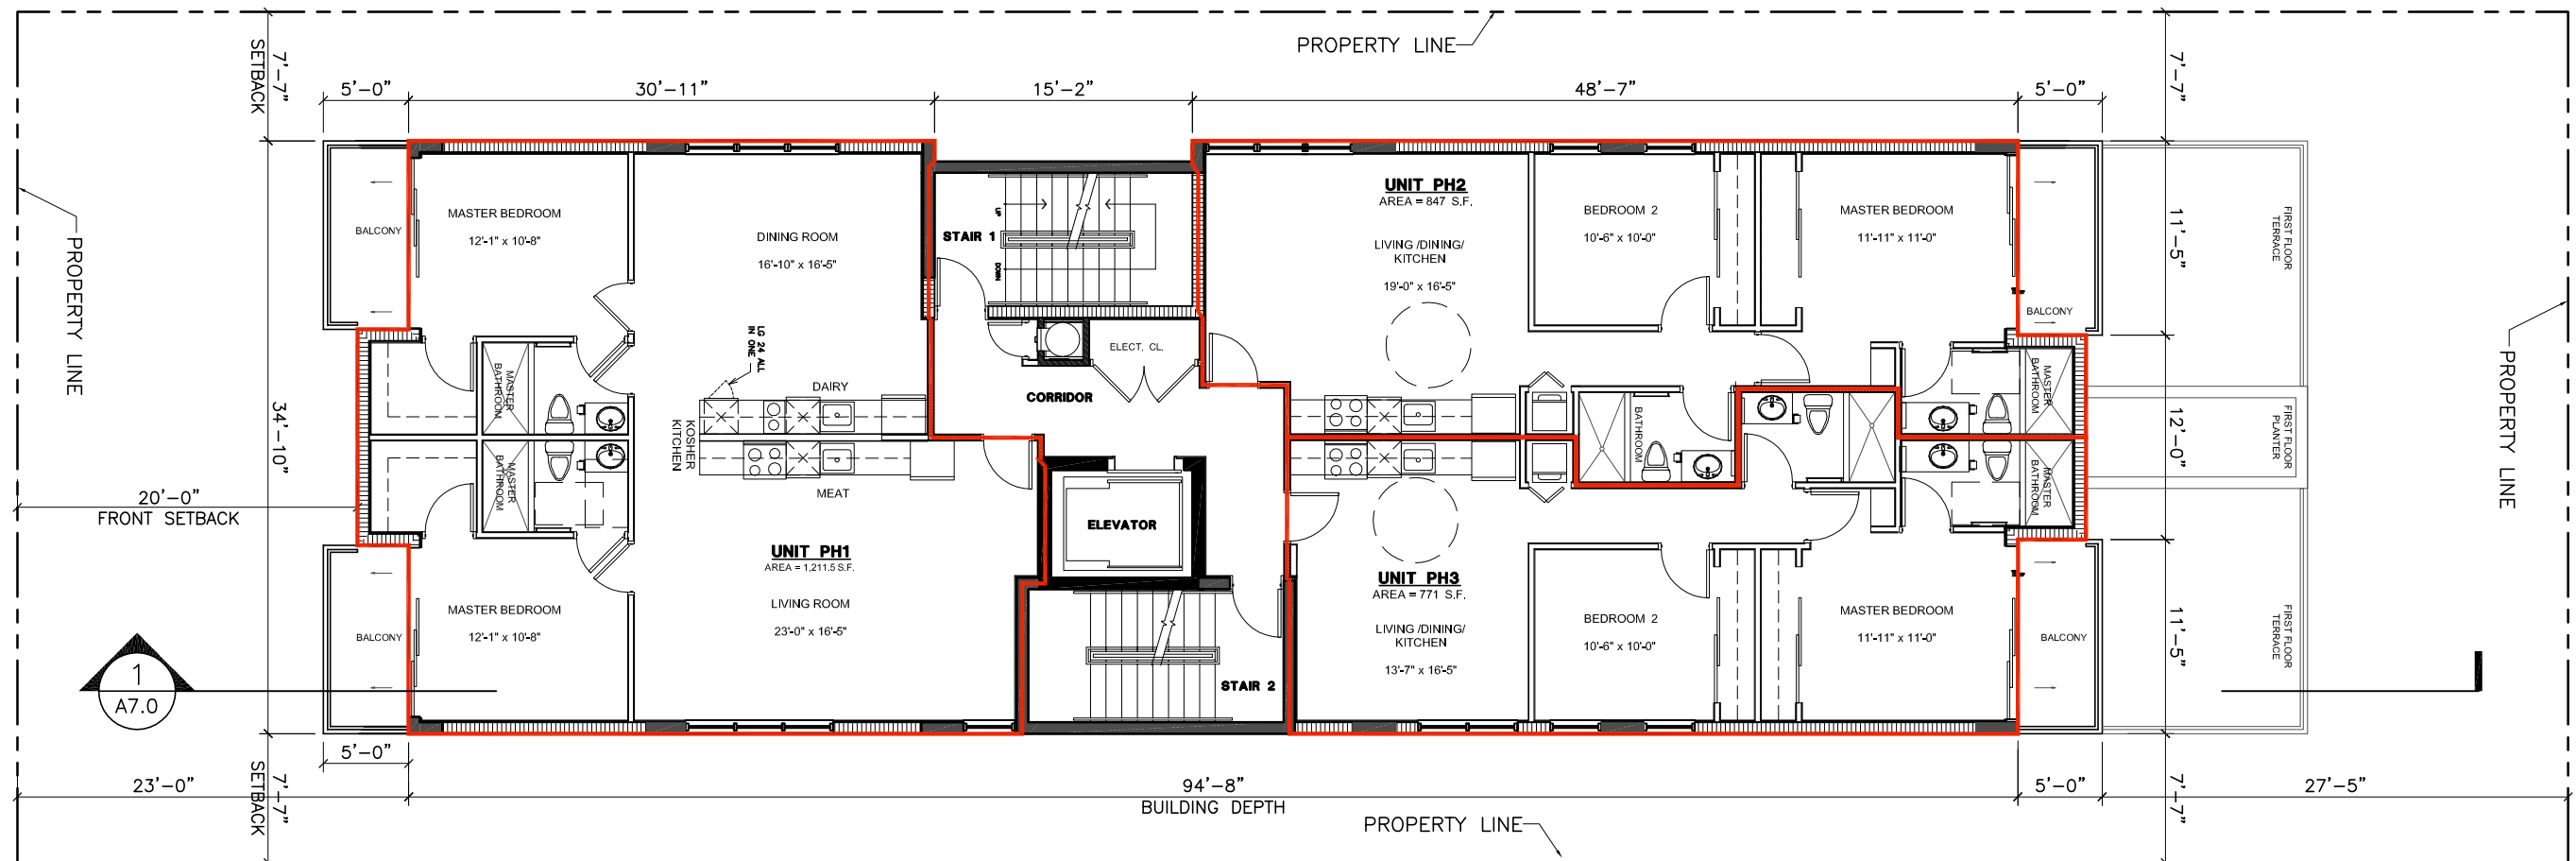


THIRD AND FOURTH FLOORS

1235 WEST APARTMENTS


SCHAPIRO ASSOCIATES
ARCHITECTURE URBANISM INTERIORS

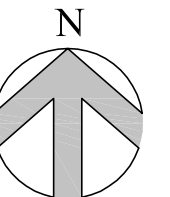


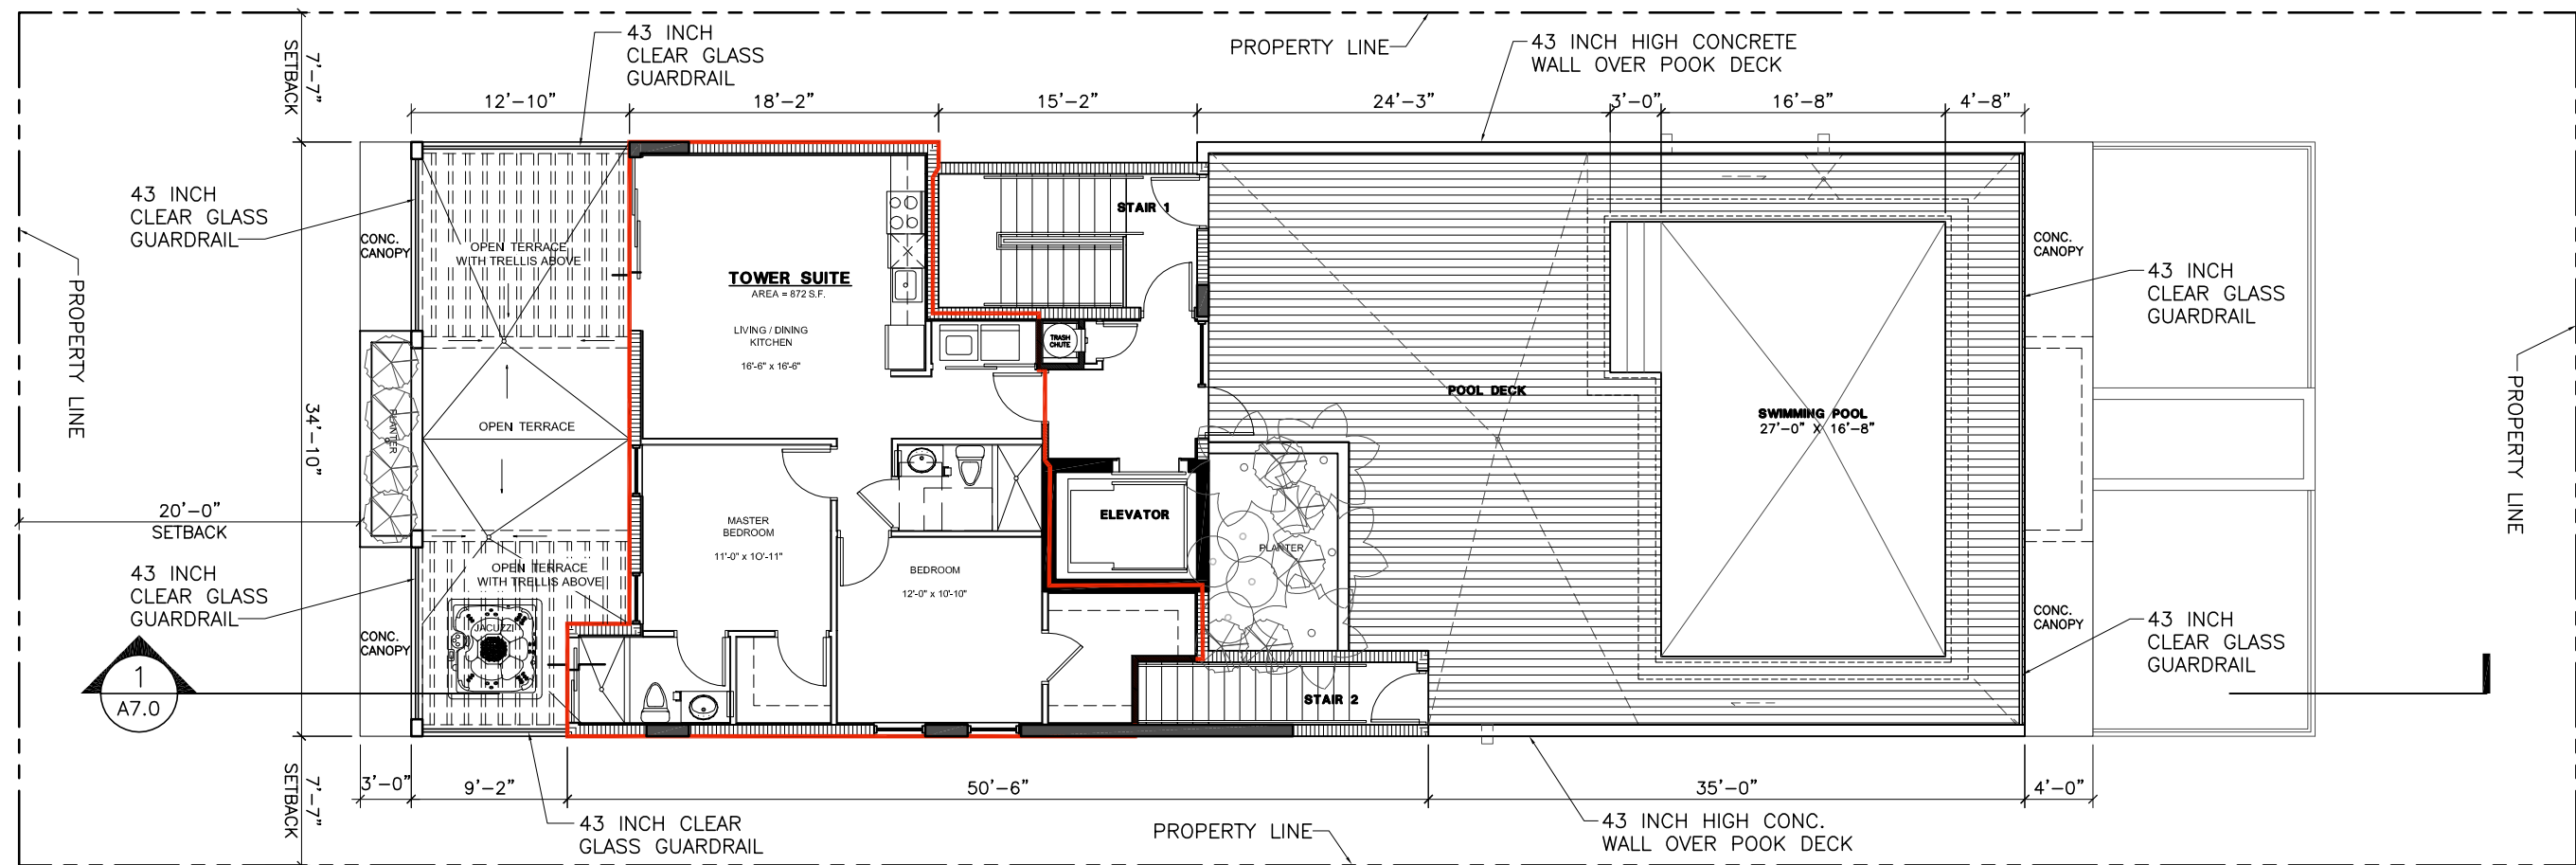


FIFTH FLOOR - ROOF TERRACE

1235 WEST APARTMENTS

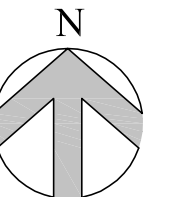


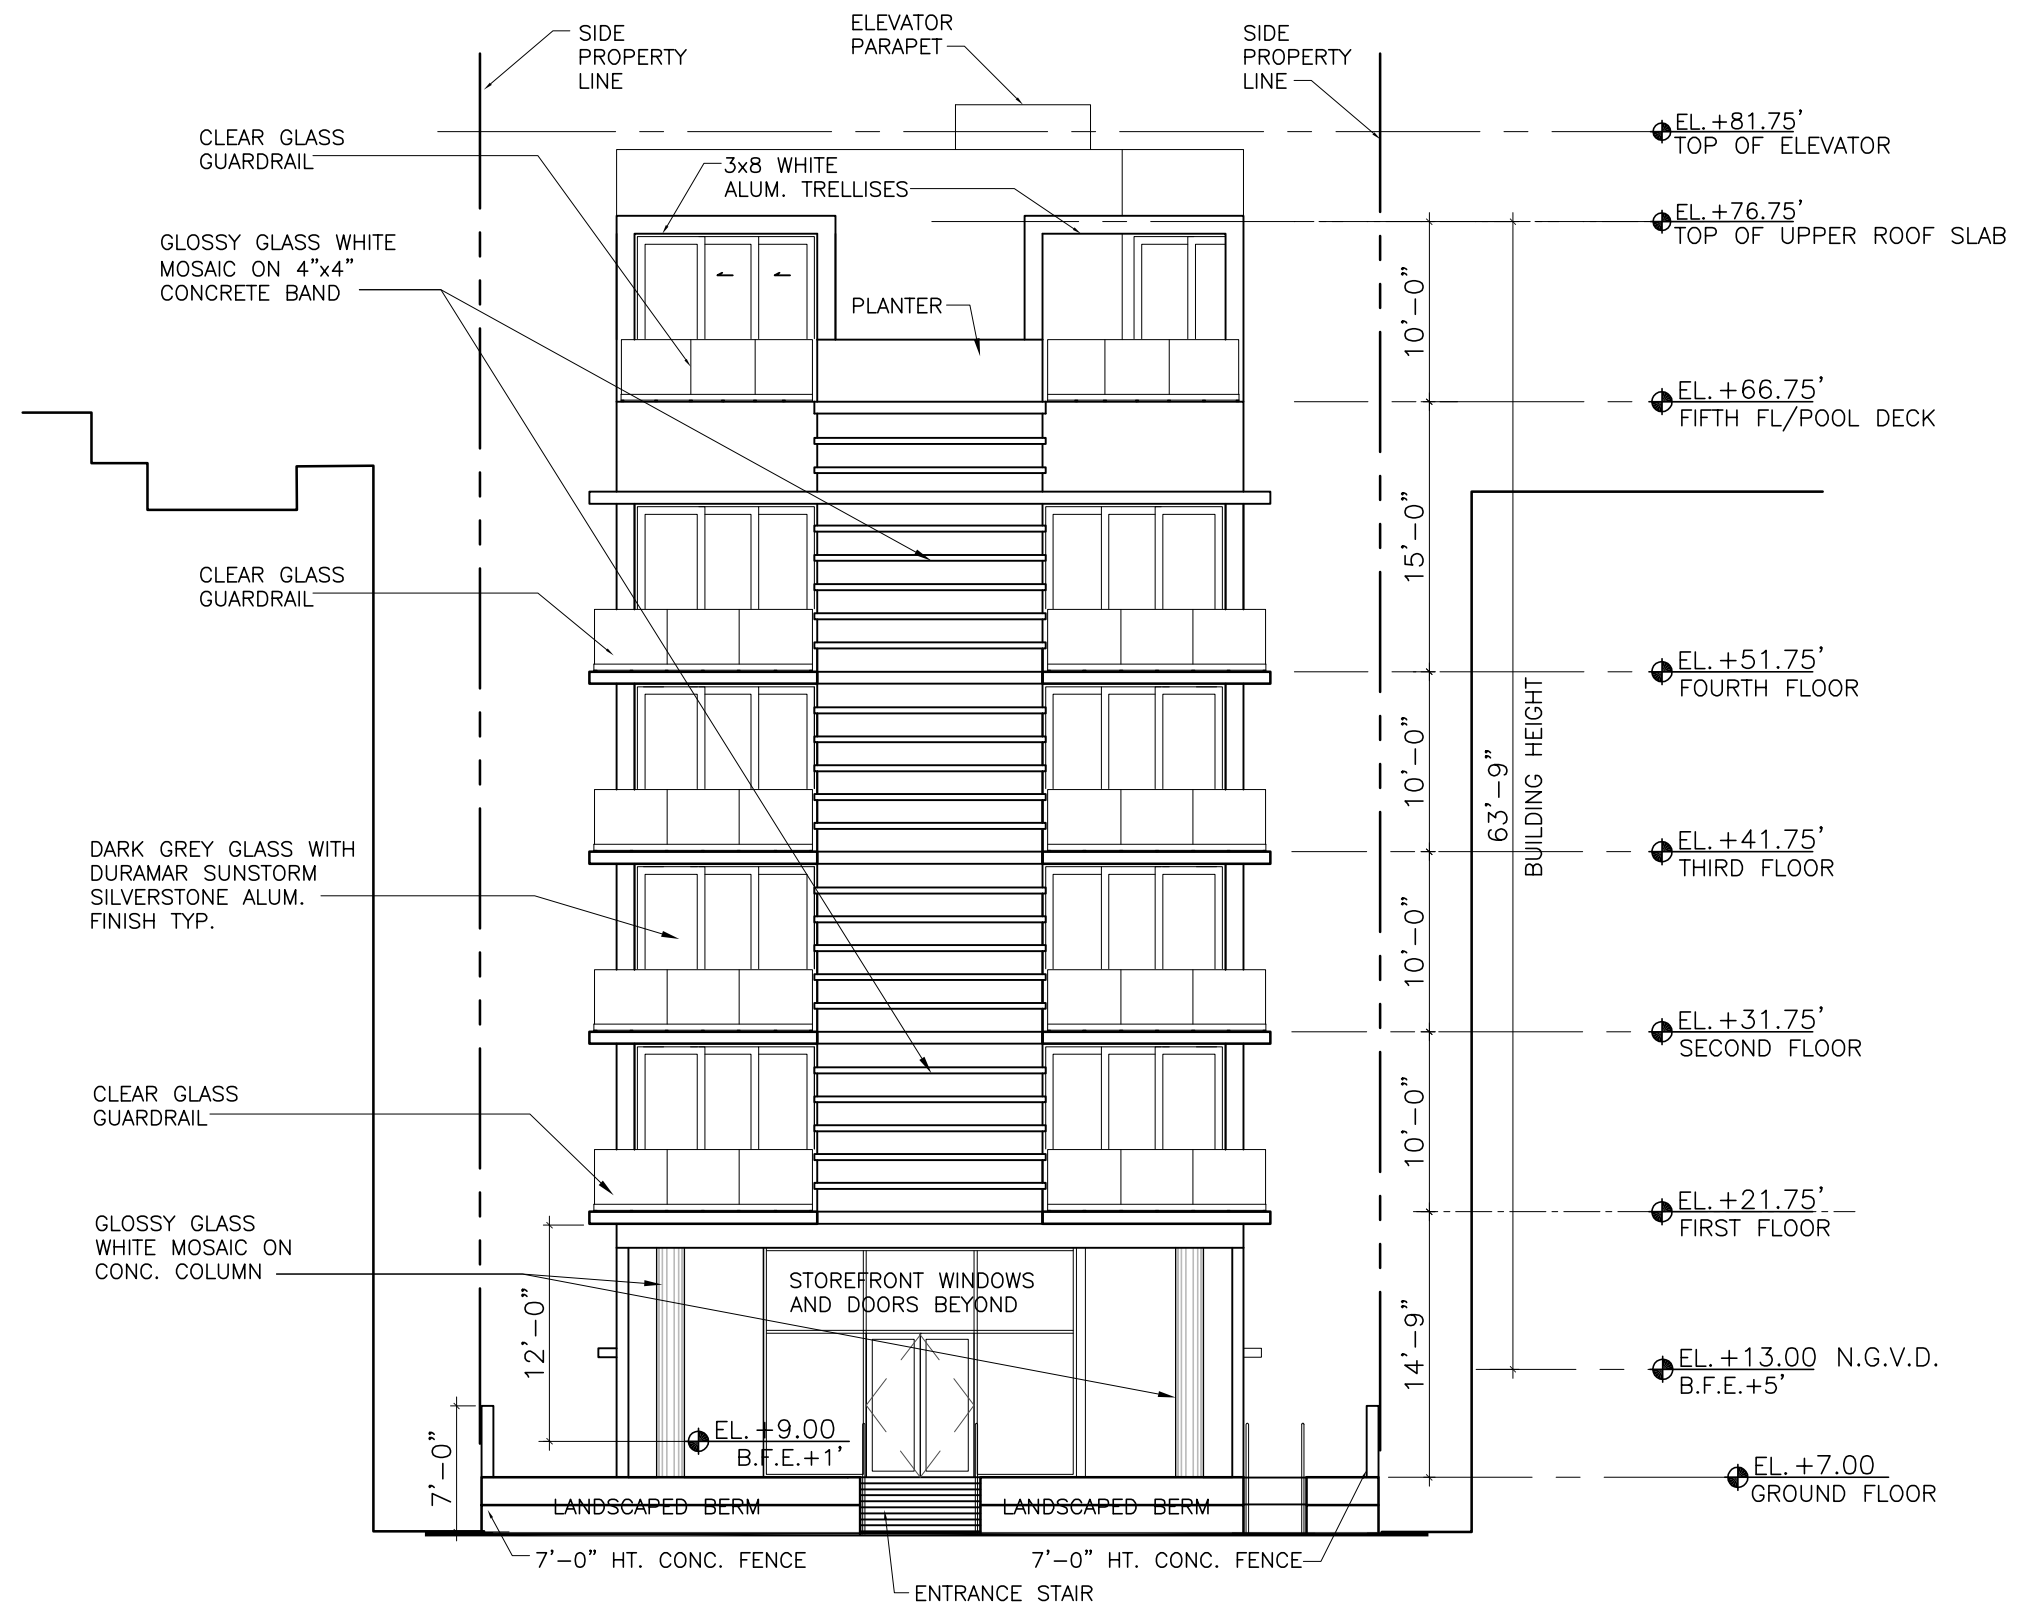

WEST FRONT ELEVATION

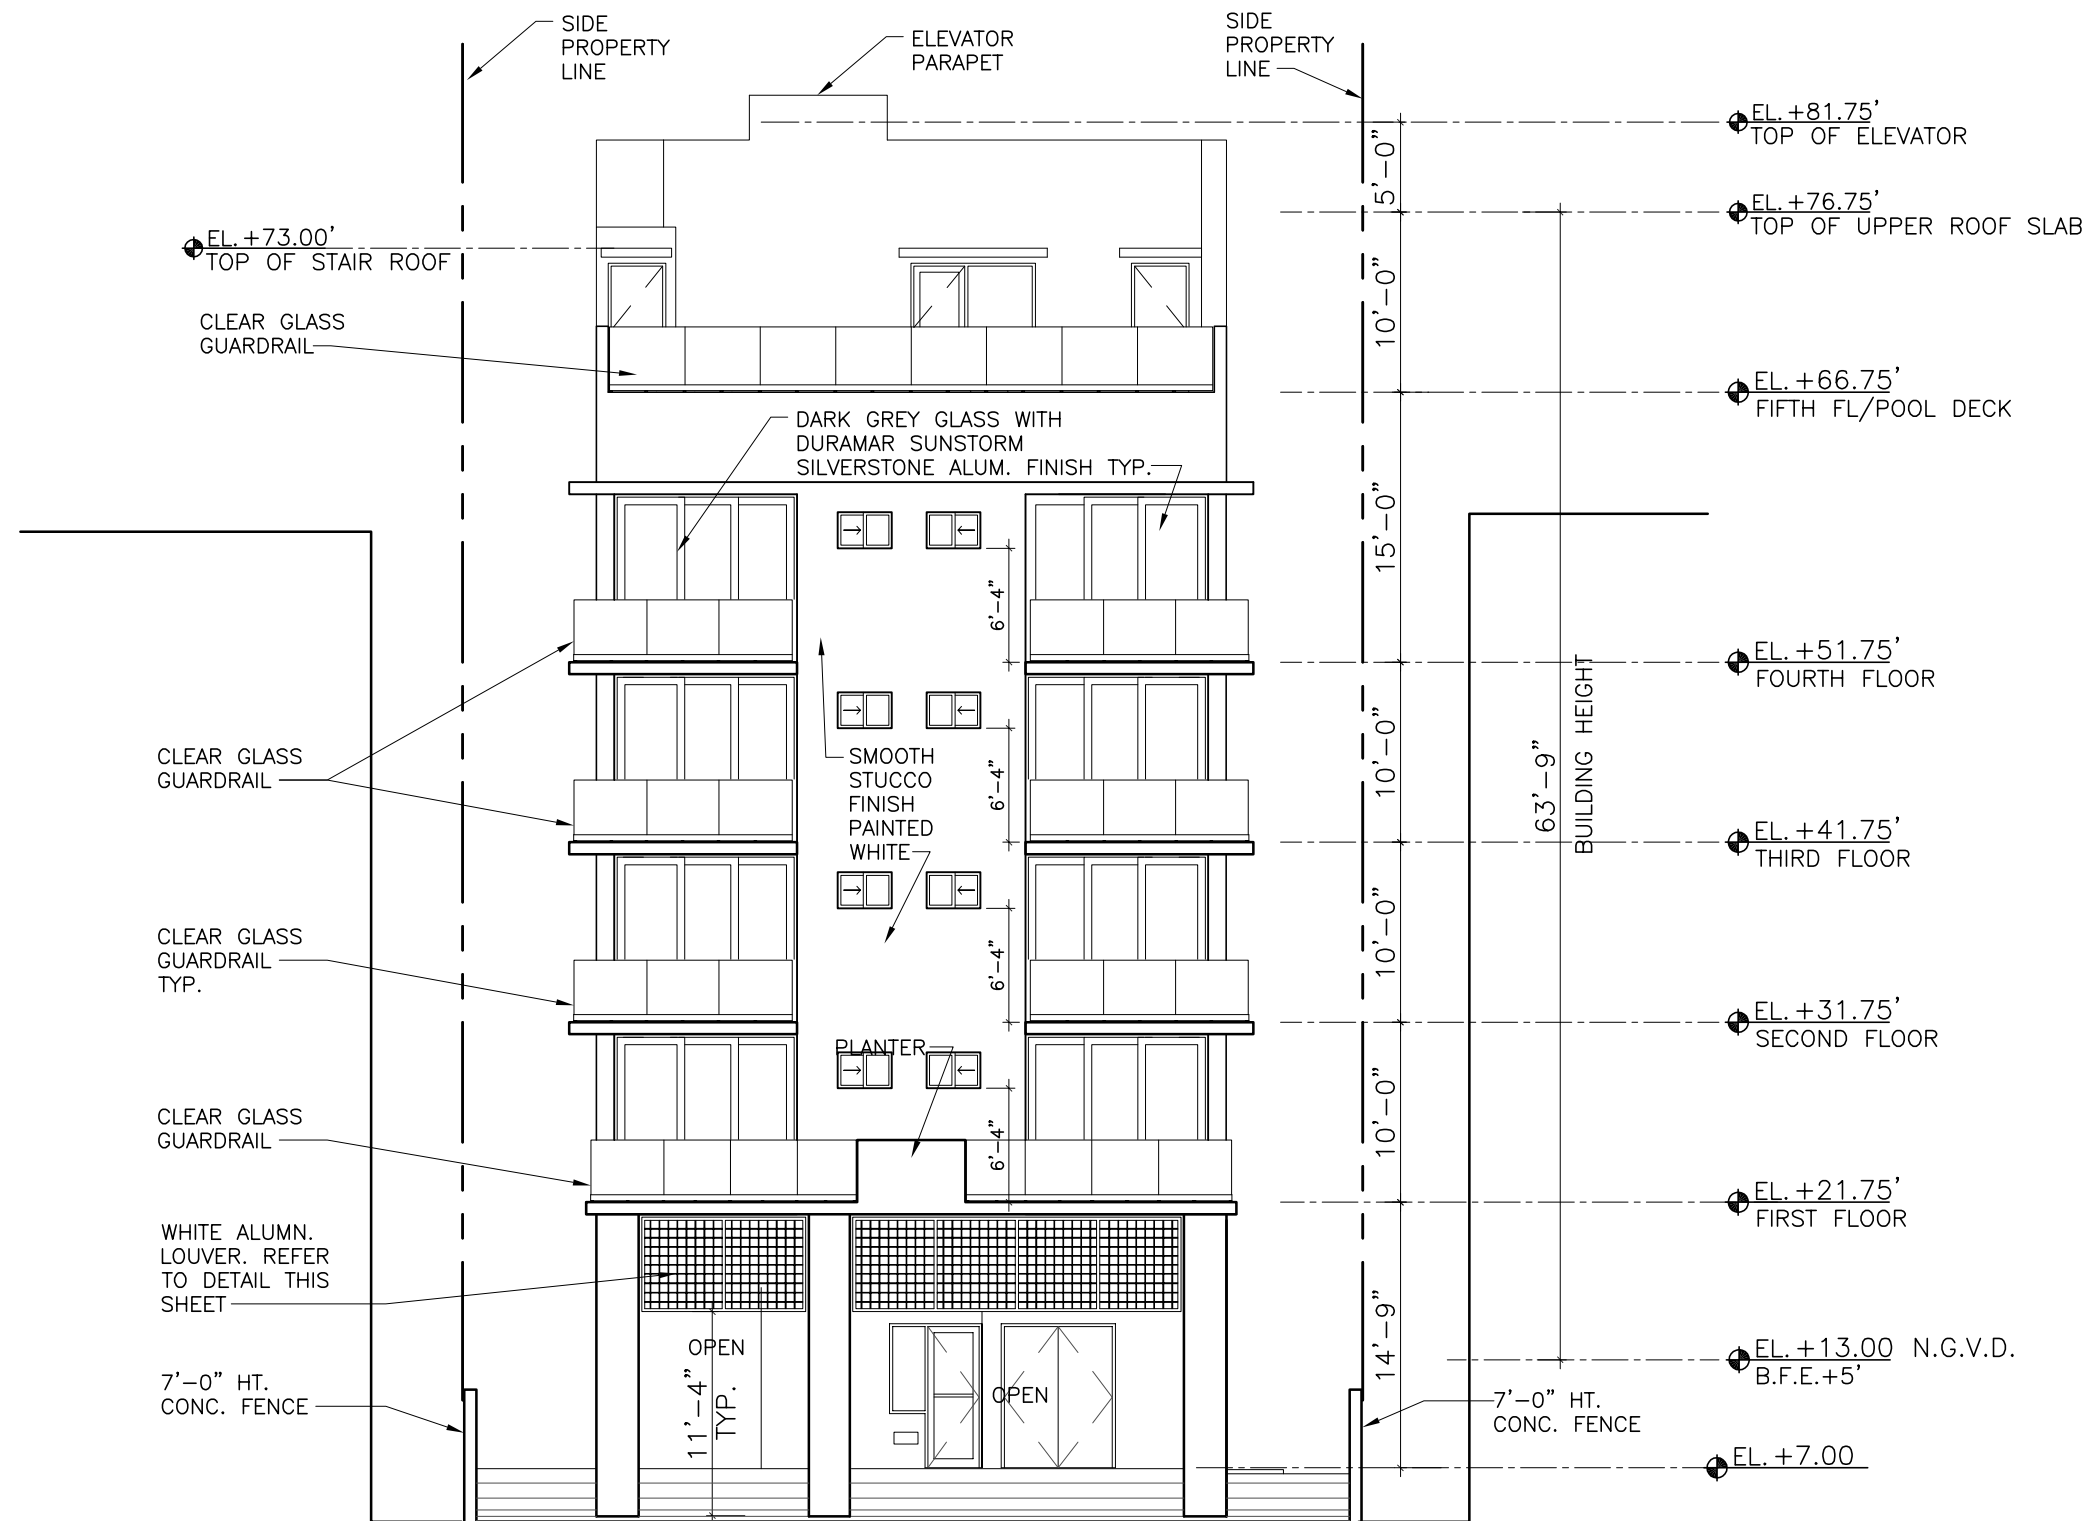


EAST REAR ELEVATION

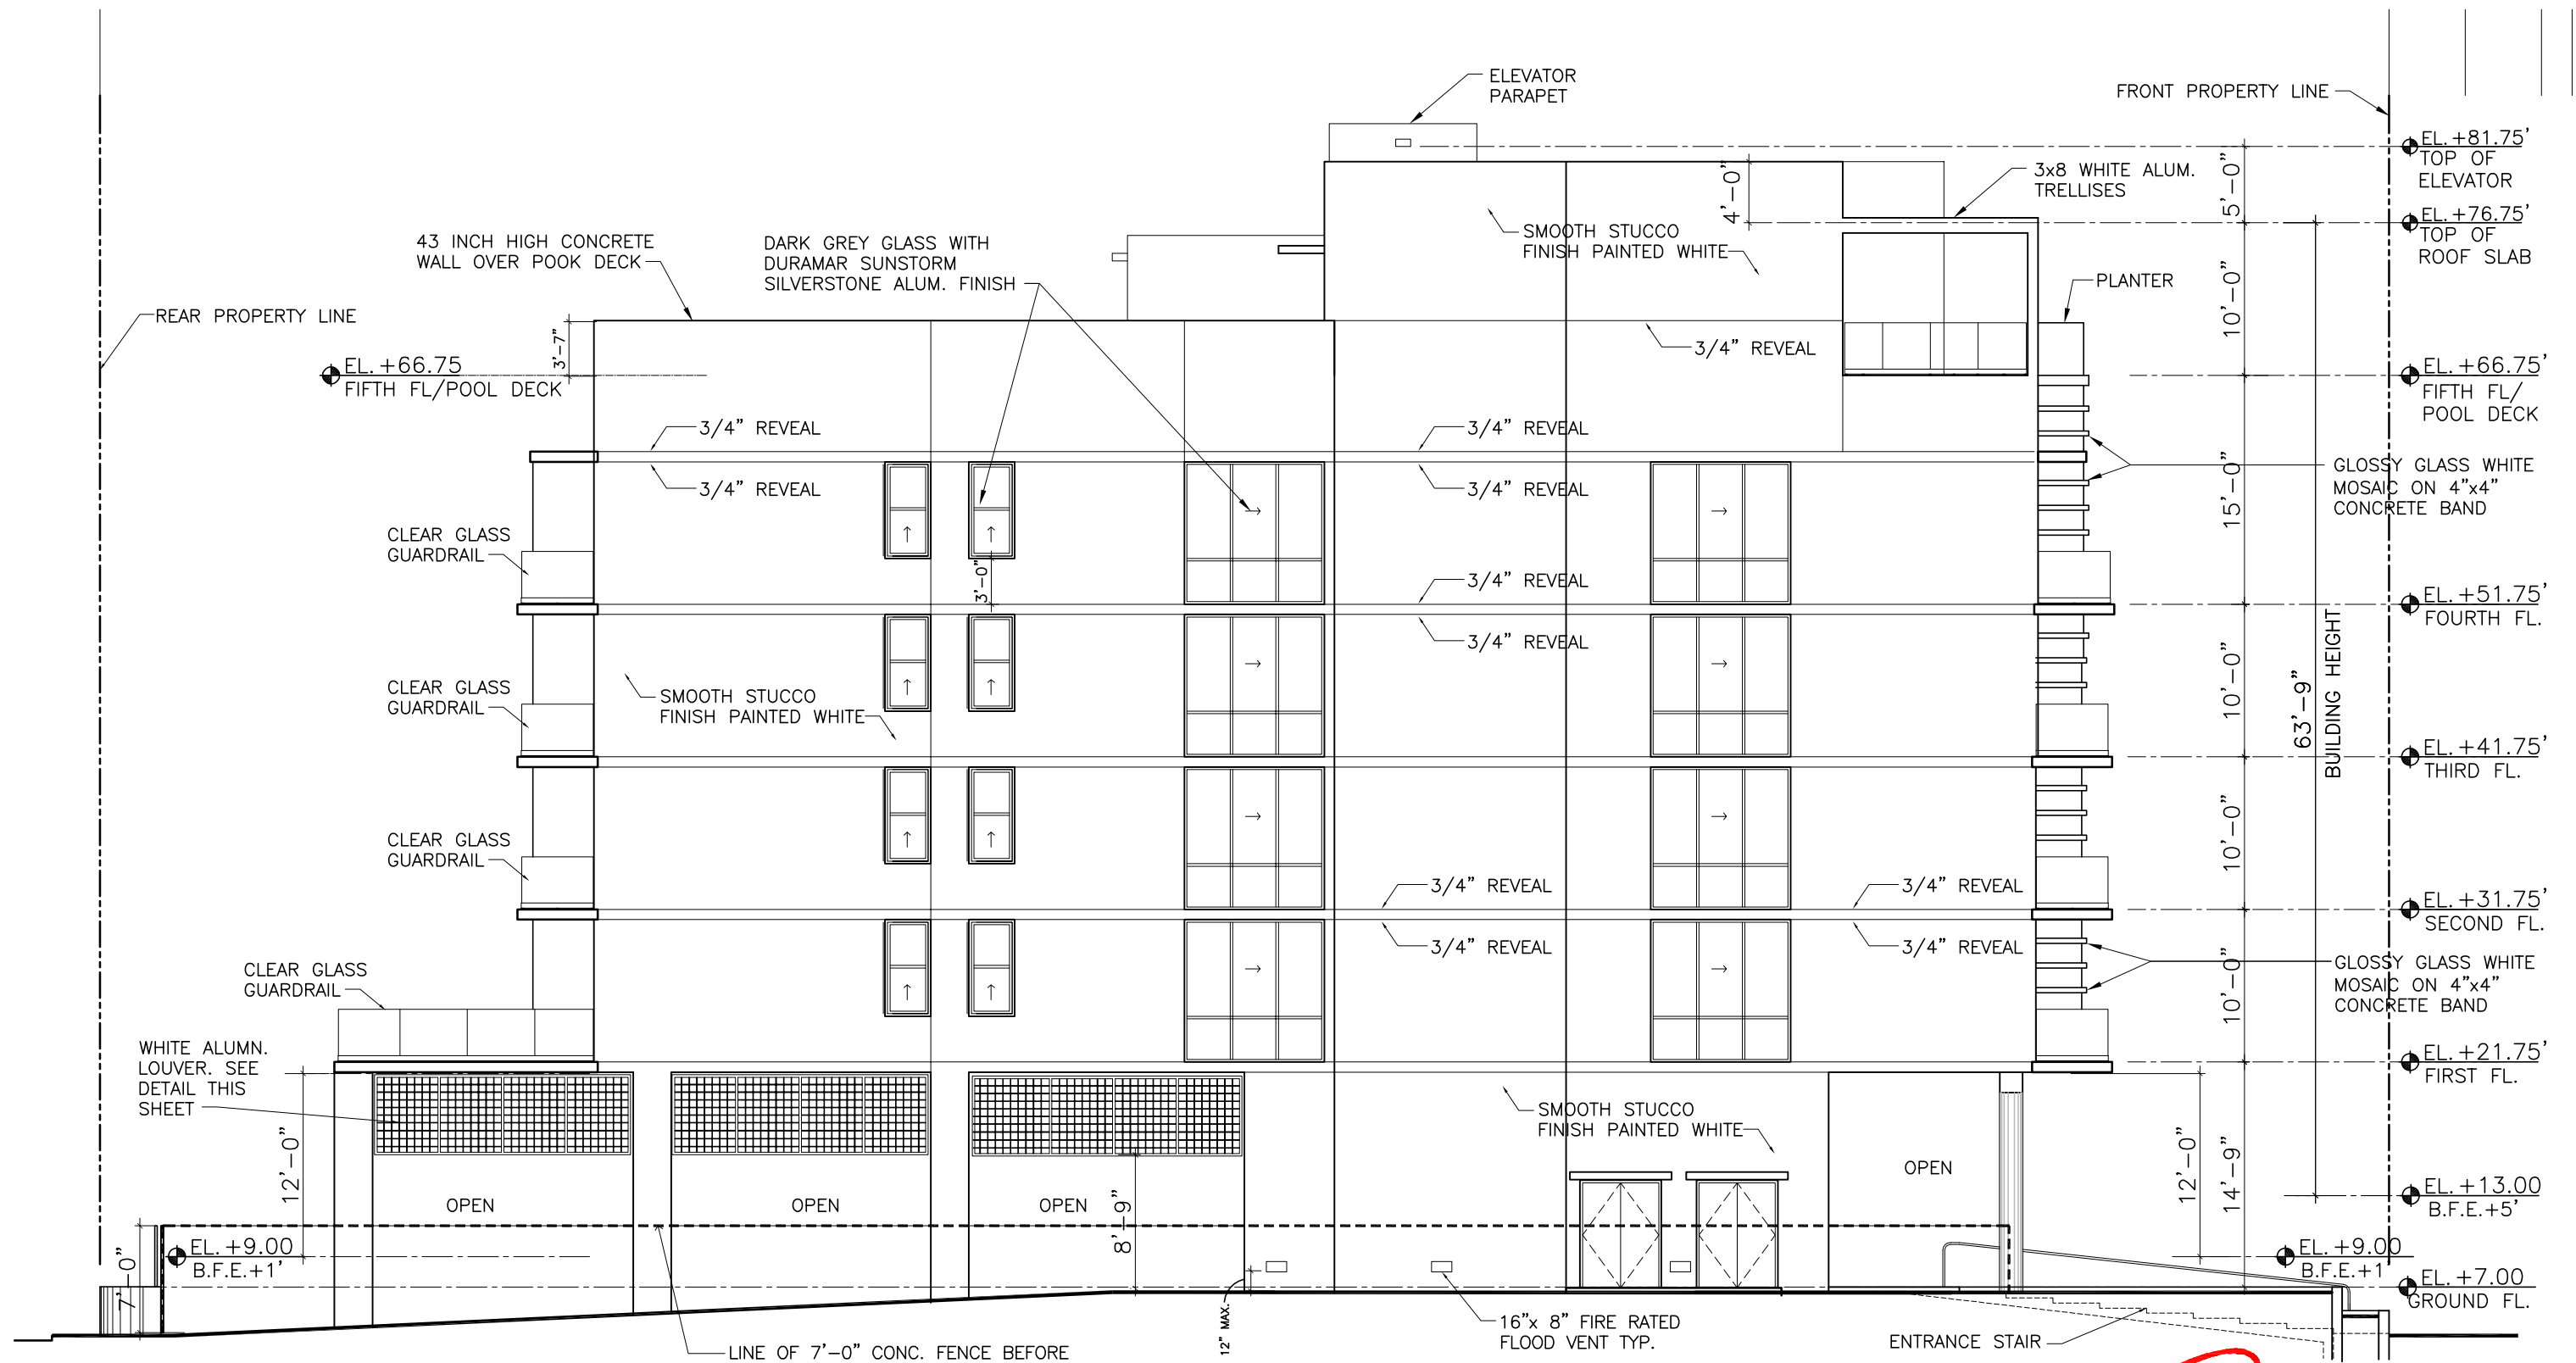

NORTH ELEVATION

SCHAPIRO ASSOCIATES
ARCHITECTURE URBANISM INTERIORS

1235 WEST APARTMENTS

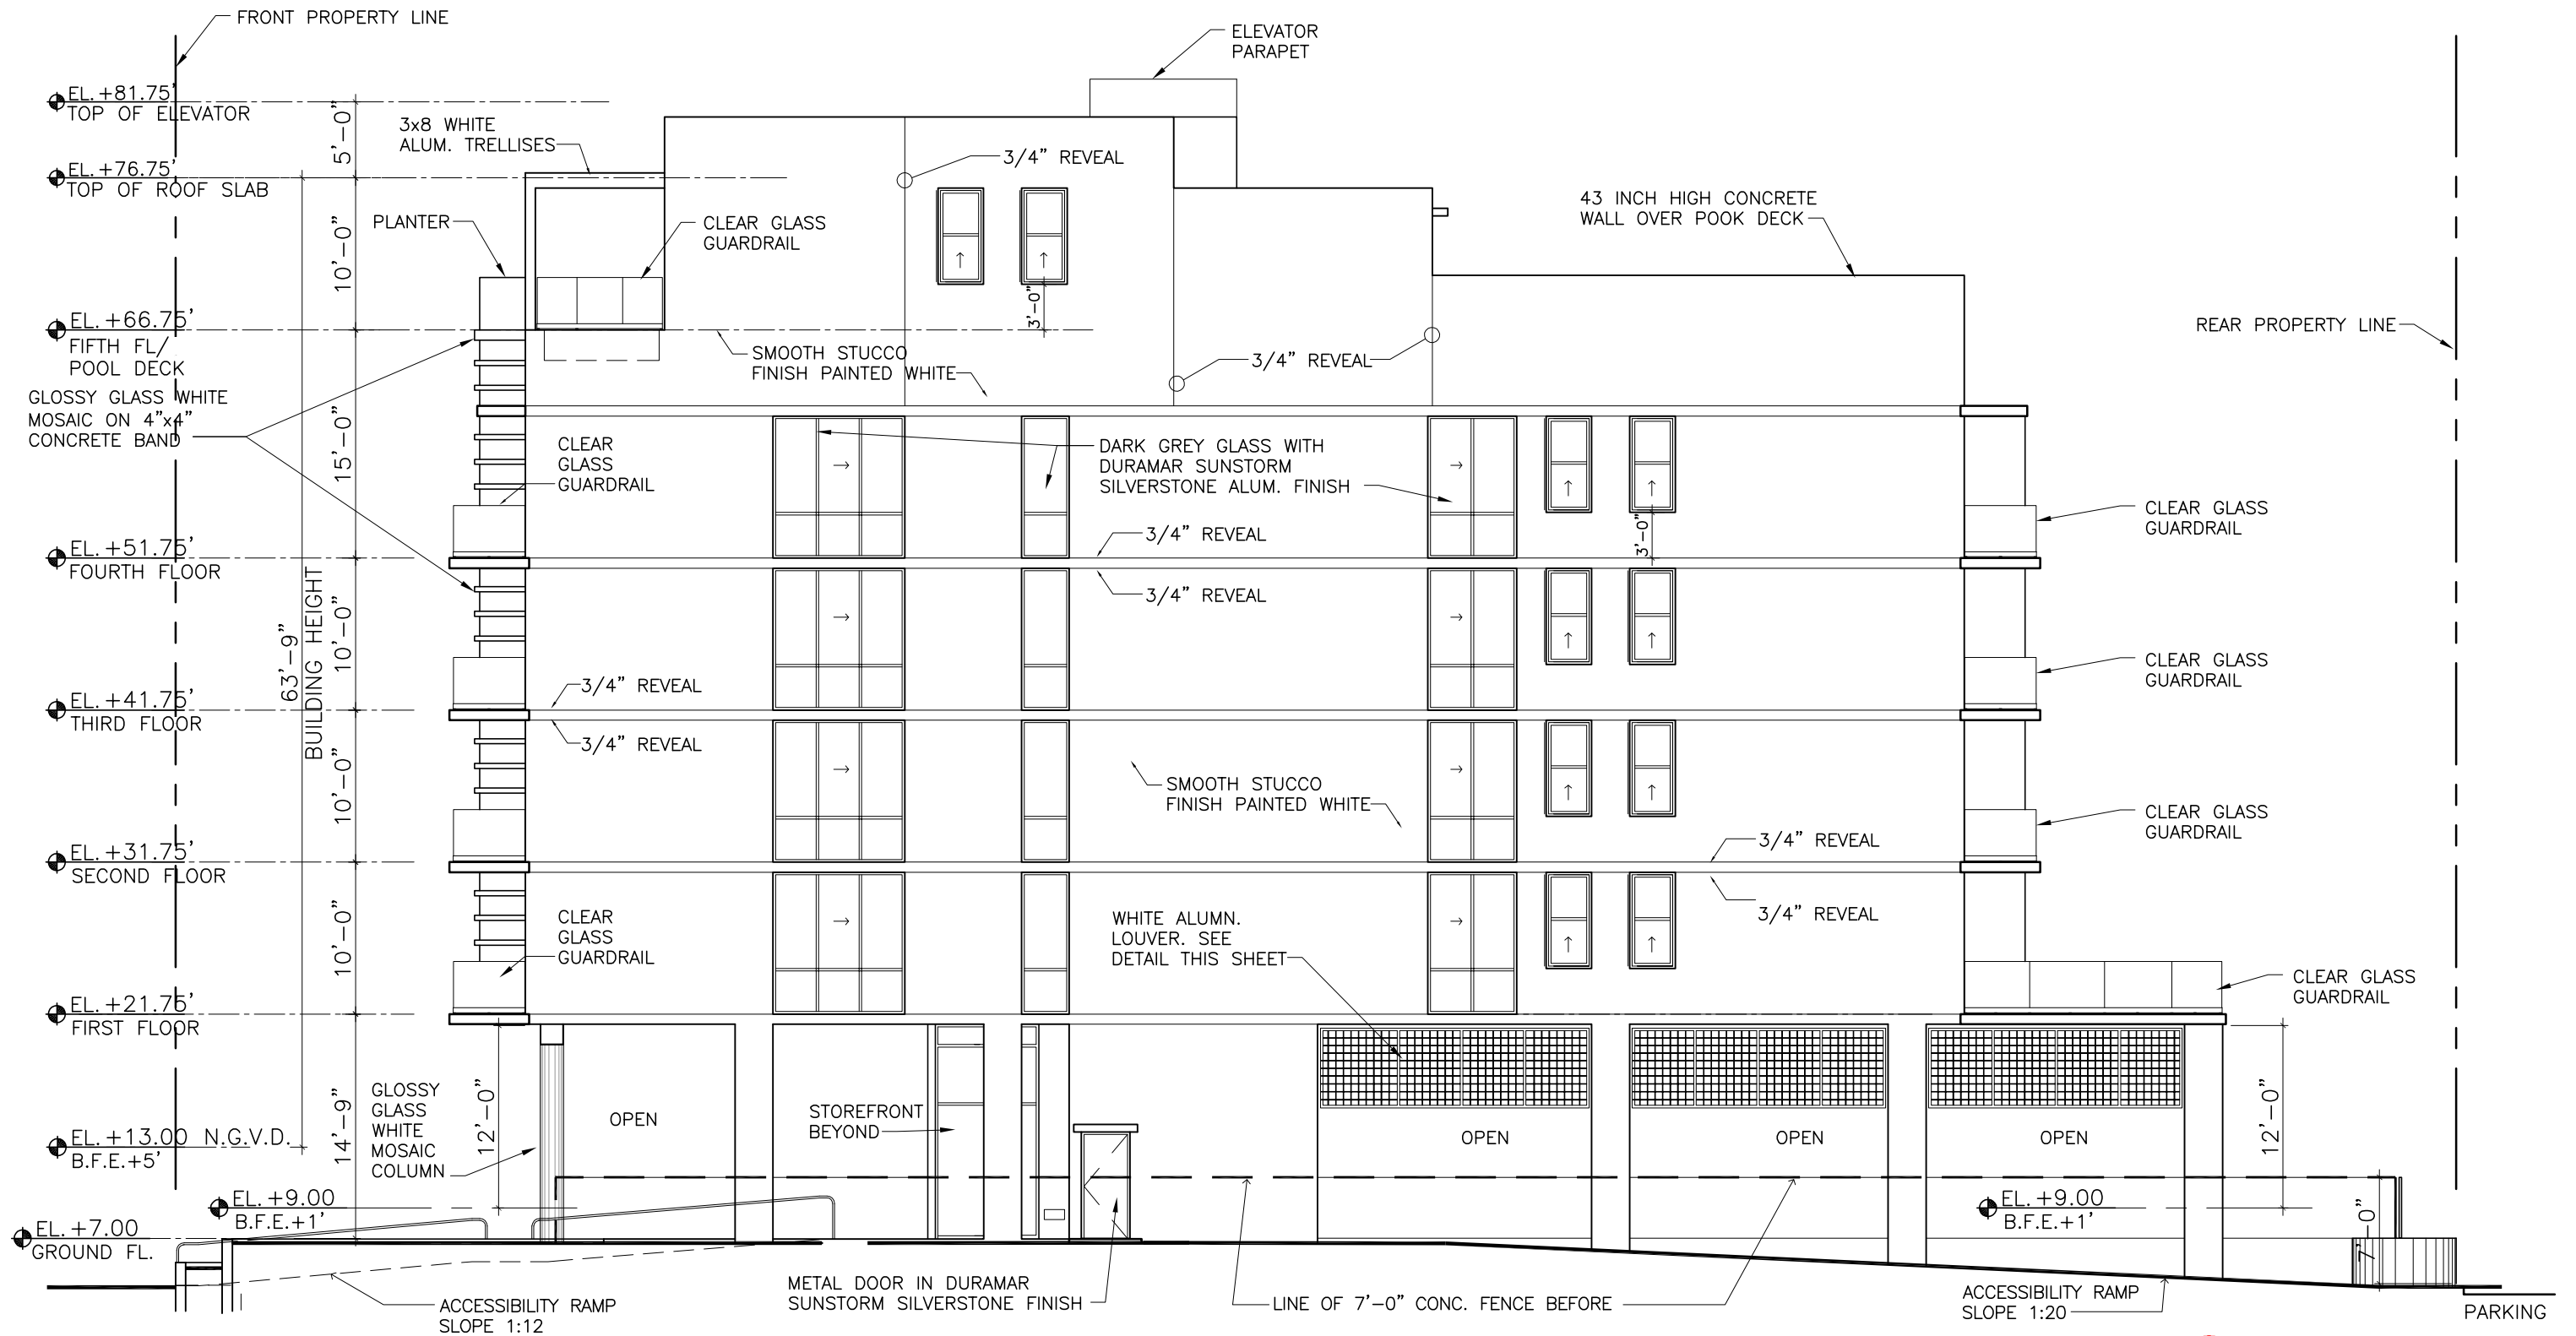


SOUTH ELEVATION

SCHAPIRO ASSOCIATES
ARCHITECTURE URBANISM INTERIORS

1235 WEST APARTMENTS



12

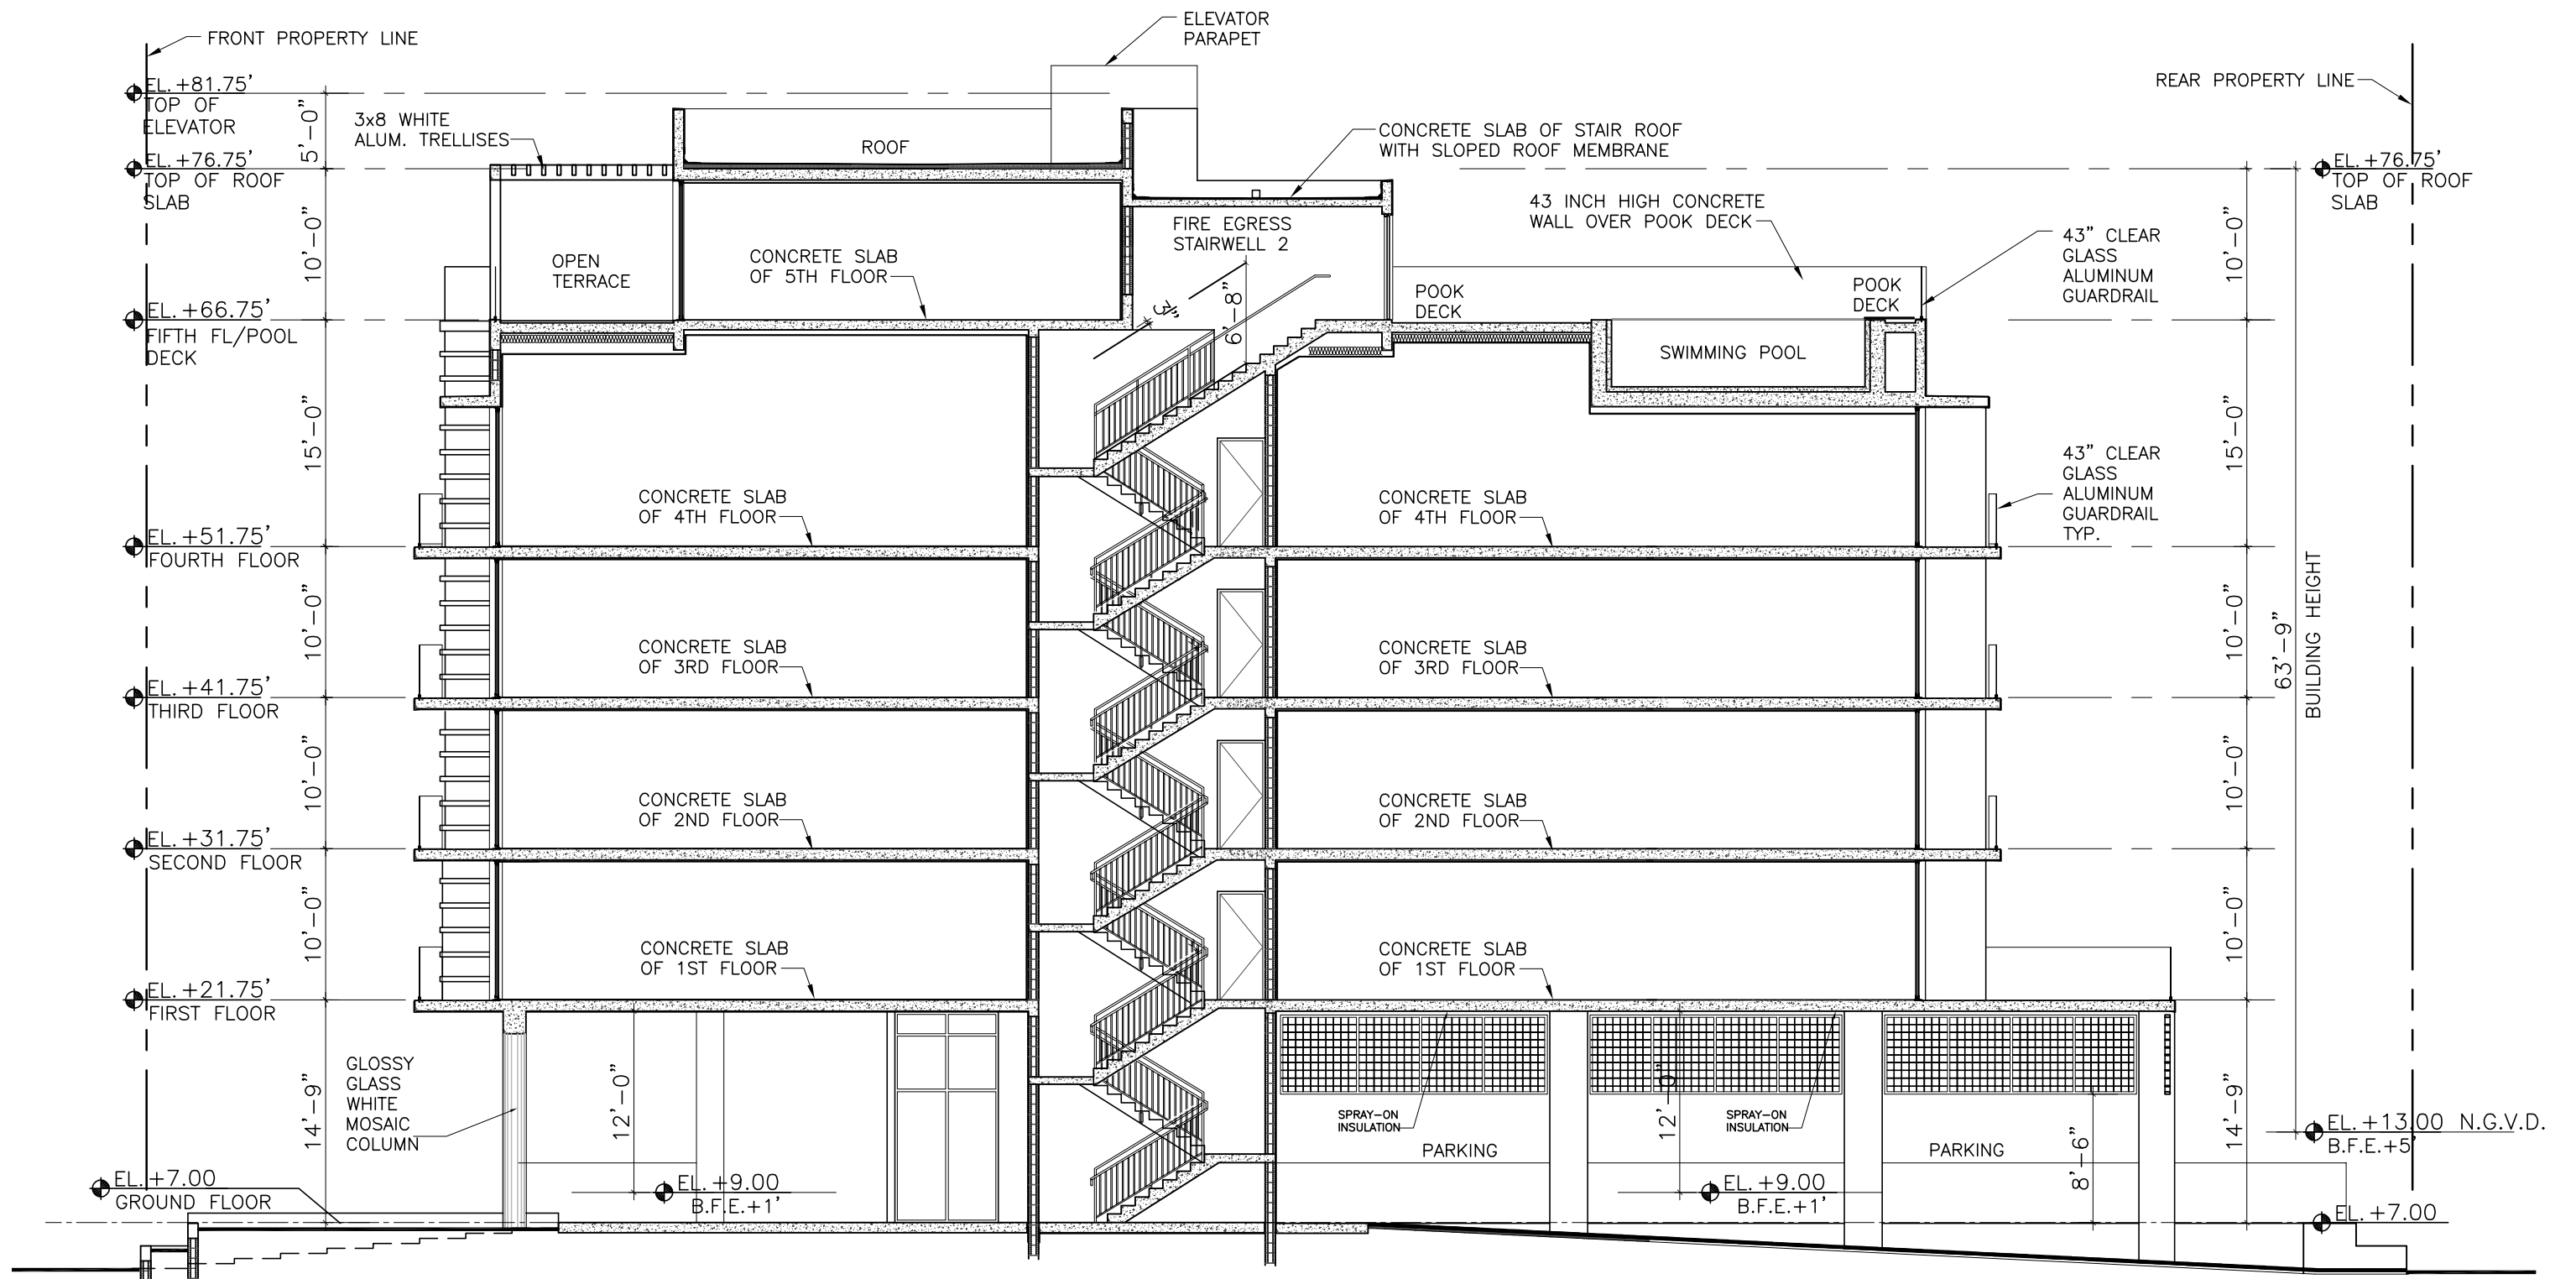

BUILDING SECTION


SCHAPIRO ASSOCIATES
ARCHITECTURE URBANISM INTERIORS

1235 WEST APARTMENTS

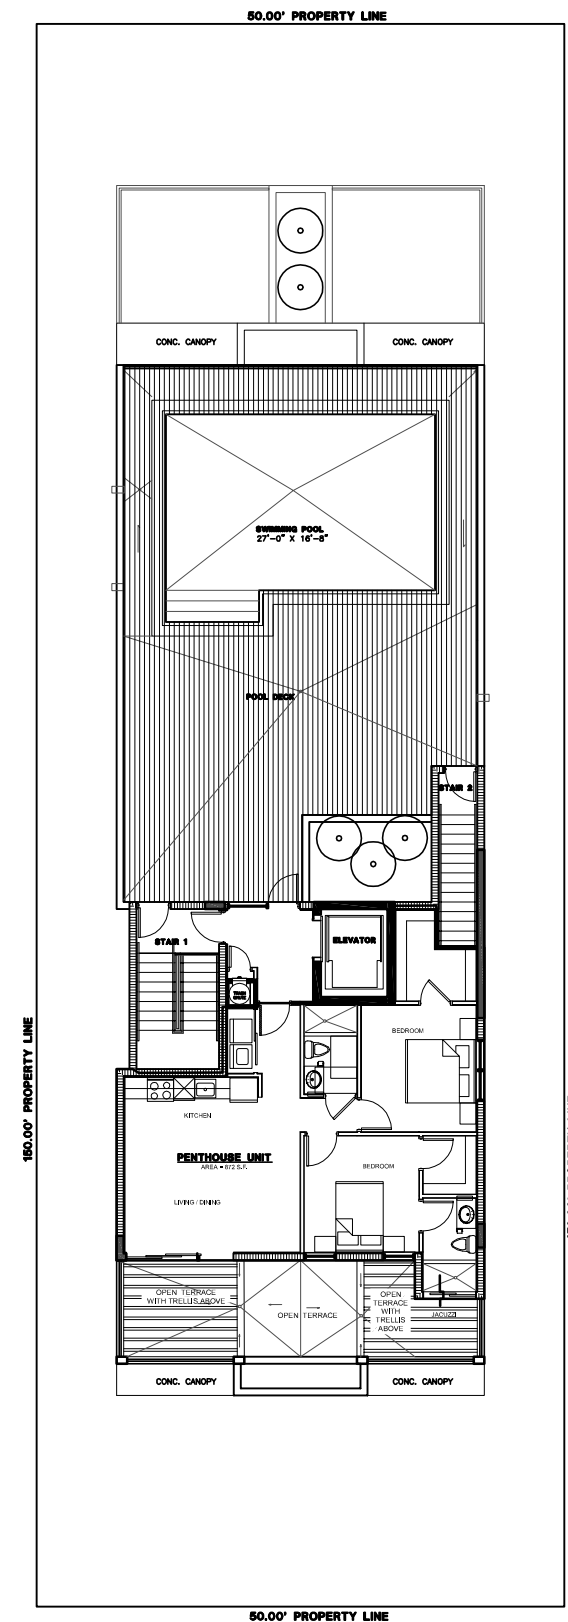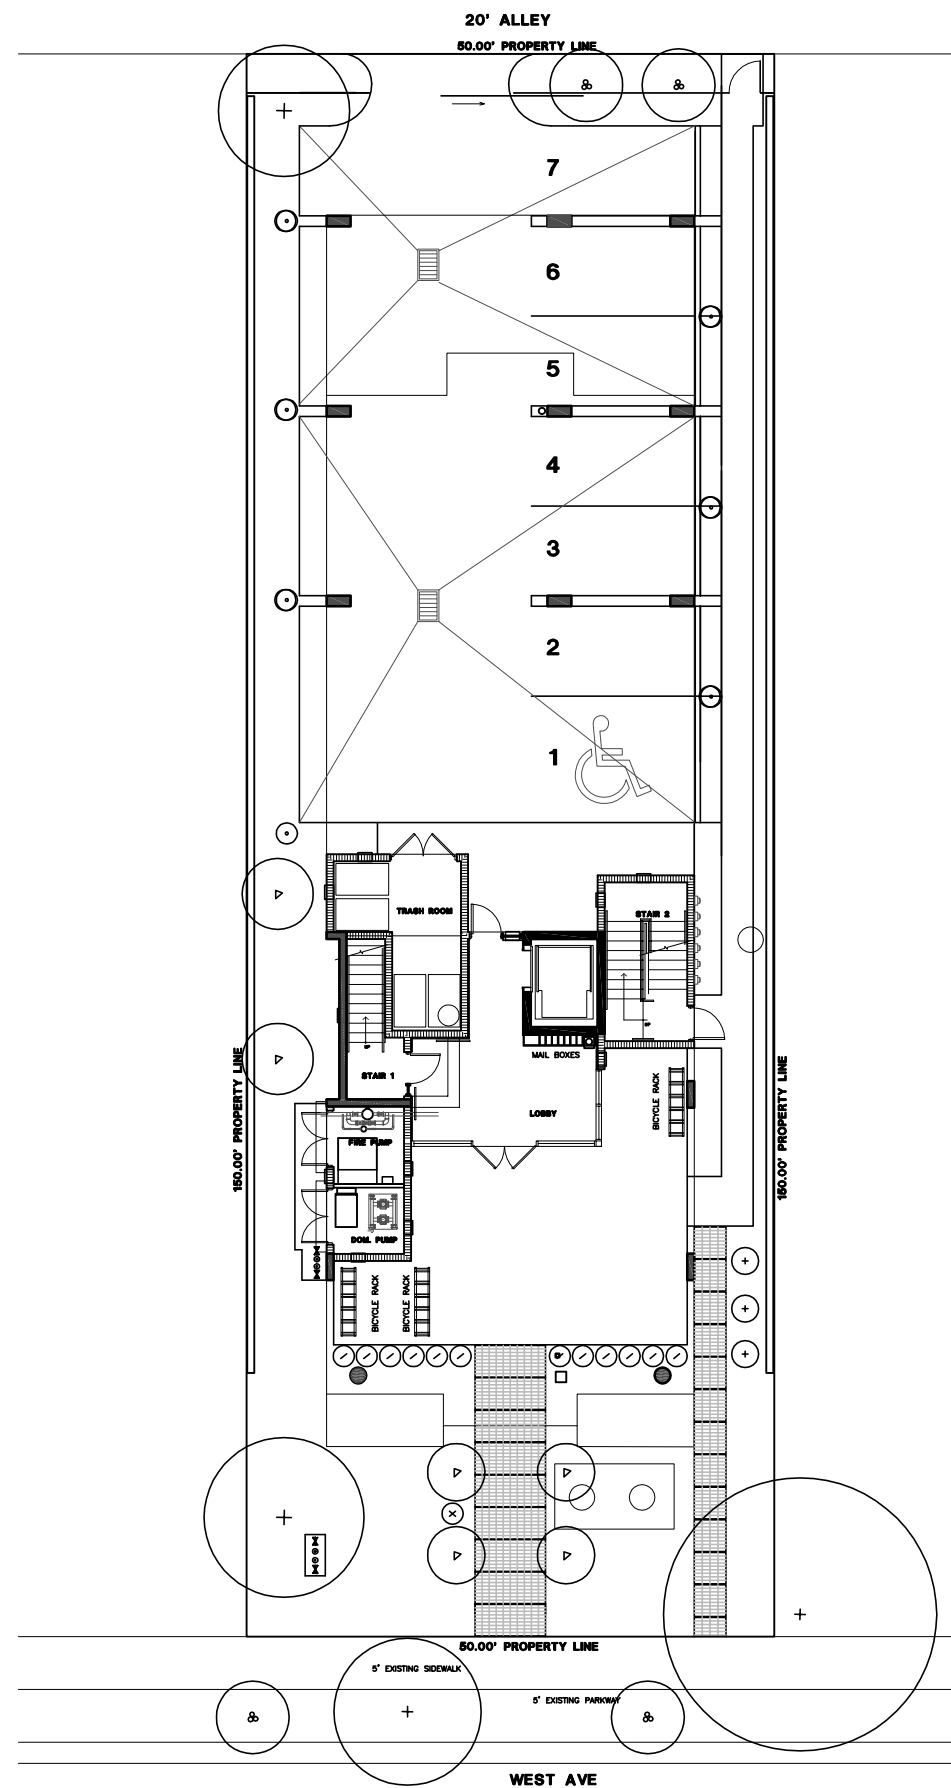

LANDSCAPE PLANS

Kimberly Moyer, RLA
Landscape Architecture
(954) 592-3695
k.moyerla@gmail.com
Lic. No. #LA0000952

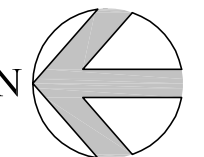

SCHAPIRO ASSOCIATES
ARCHITECTURE URBANISM INTERIORS

1235 WEST APARTMENTS