



RECEIVED
NOV 1 1972
CITY OF MIAMI BEACH
PLANNING & ZONING DEPARTMENT
APPROVED

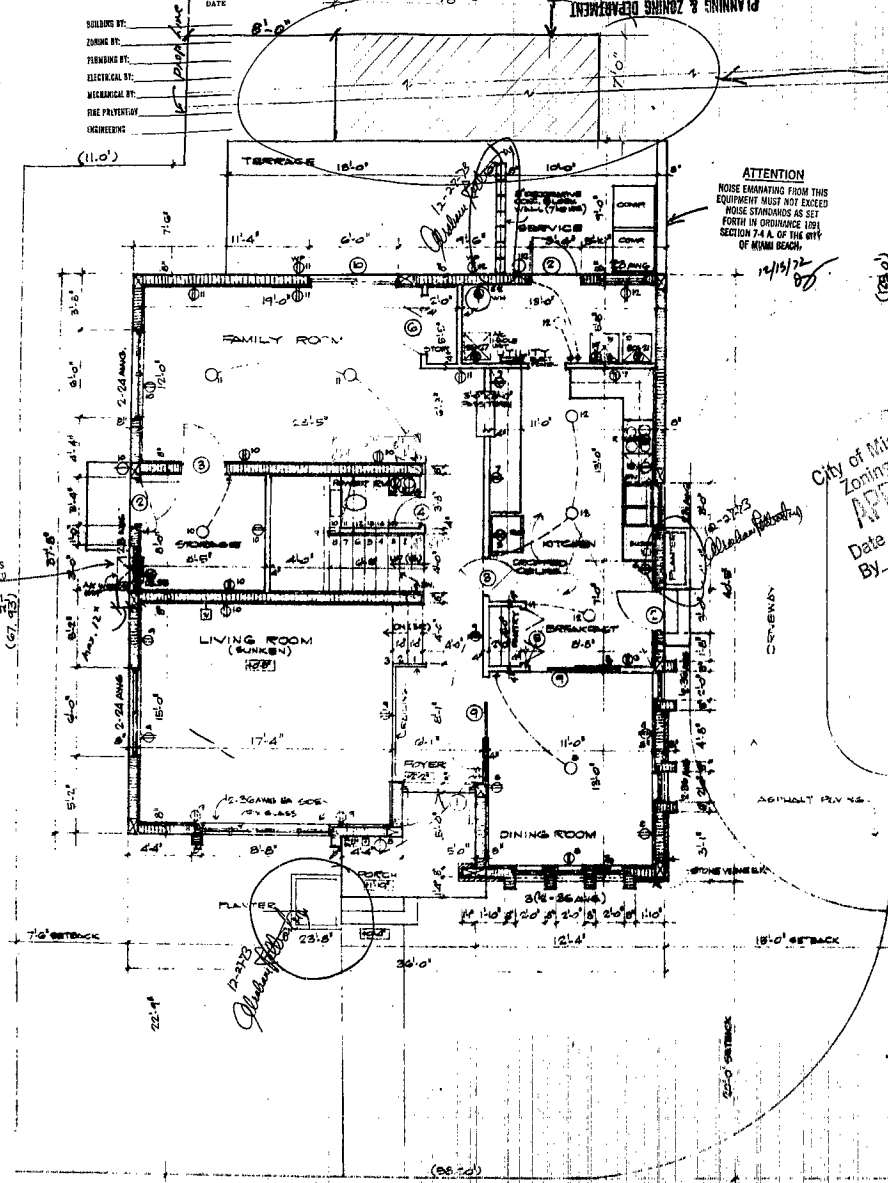

"GROUND FLOOR PLAN"

ZONING DIVISION
REVISED SHEET
RECEIVED DATE 11/1/72 BY [Signature]
APPROVED BY [Signature]
(EXTENDING 17' FROM BACK)

City of Miami Beach
Zoning Division
APPROVED
Date 12/15/72
By [Signature]

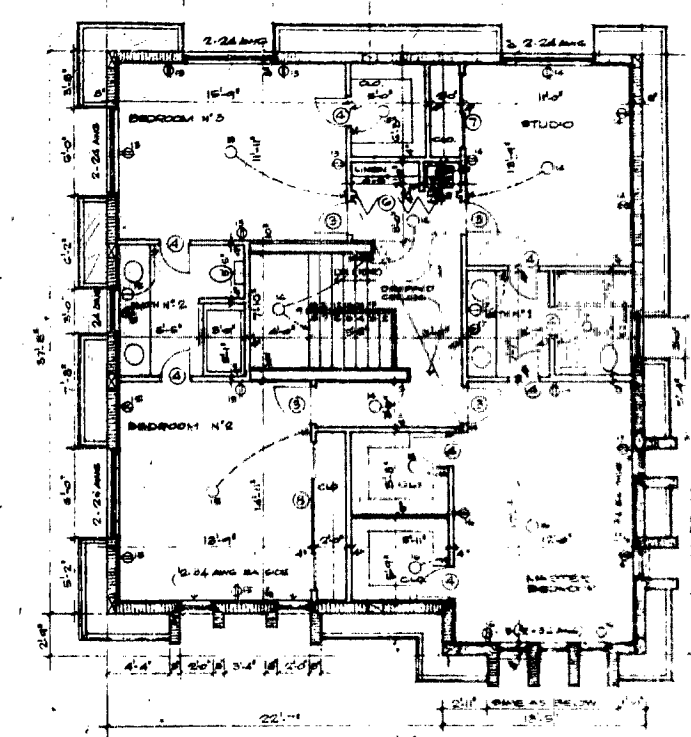


"SECOND FLOOR PLAN"

RECEIVED
DEC 1 4 1972
CITY OF MIAMI BEACH
PLANNING & ZONING DEPARTMENT
APPROVED


CITY OF MIAMI BEACH
APPROVED

NO.	DATE	DESCRIPTION
1	11/1/72	REVISION
2	12/15/72	REVISION

88197-02

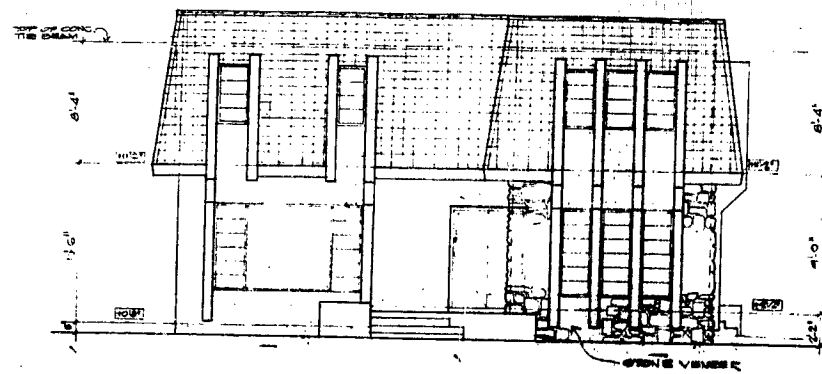


FRONT ELEVATION
(LARGER DR.)

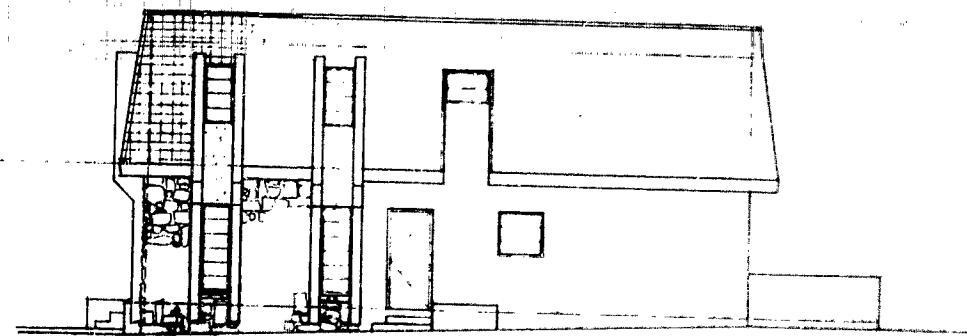

RIGHT SIDE ELEVATION
(W 53RD ST)

City of Miami Beach
Zoning Division
APPROVED
By [Signature]

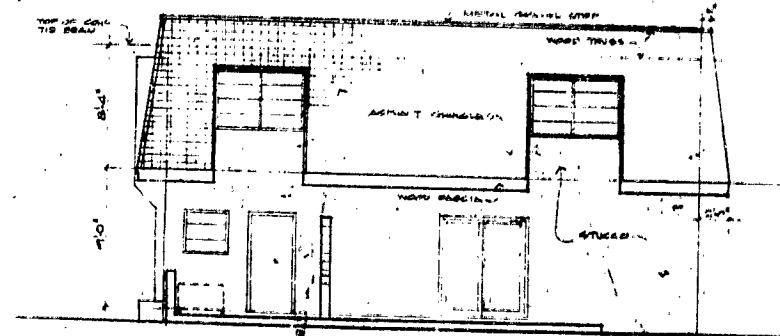



LEFT SIDE ELEVATION

RECEIVED


BY	[Signature]
FOR	ARCHITECT
PROJECT	88197-03

88197-03

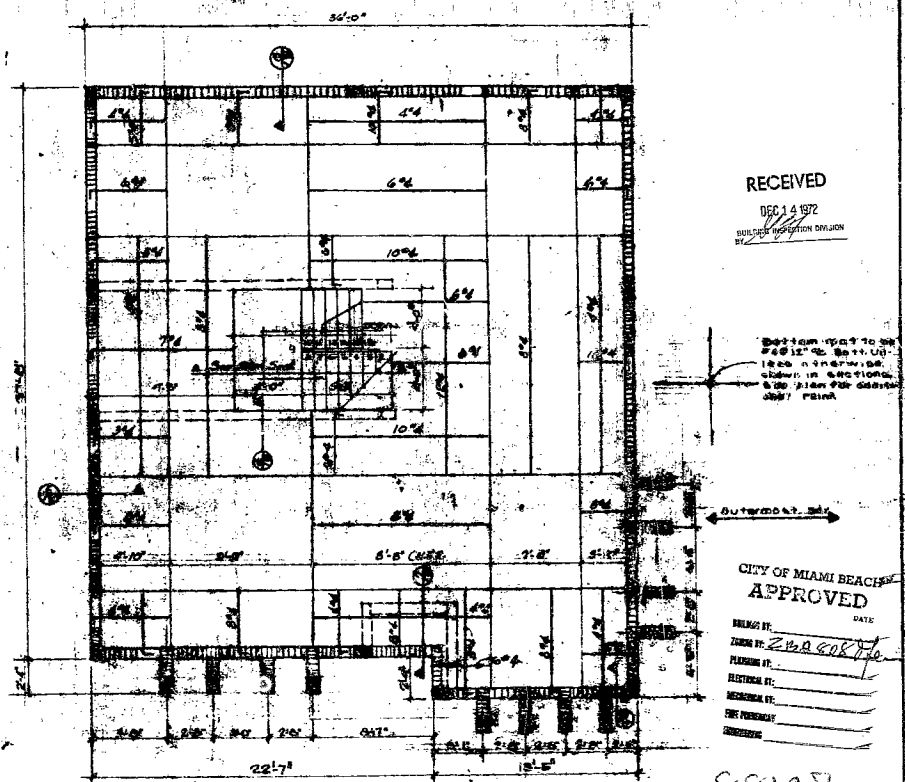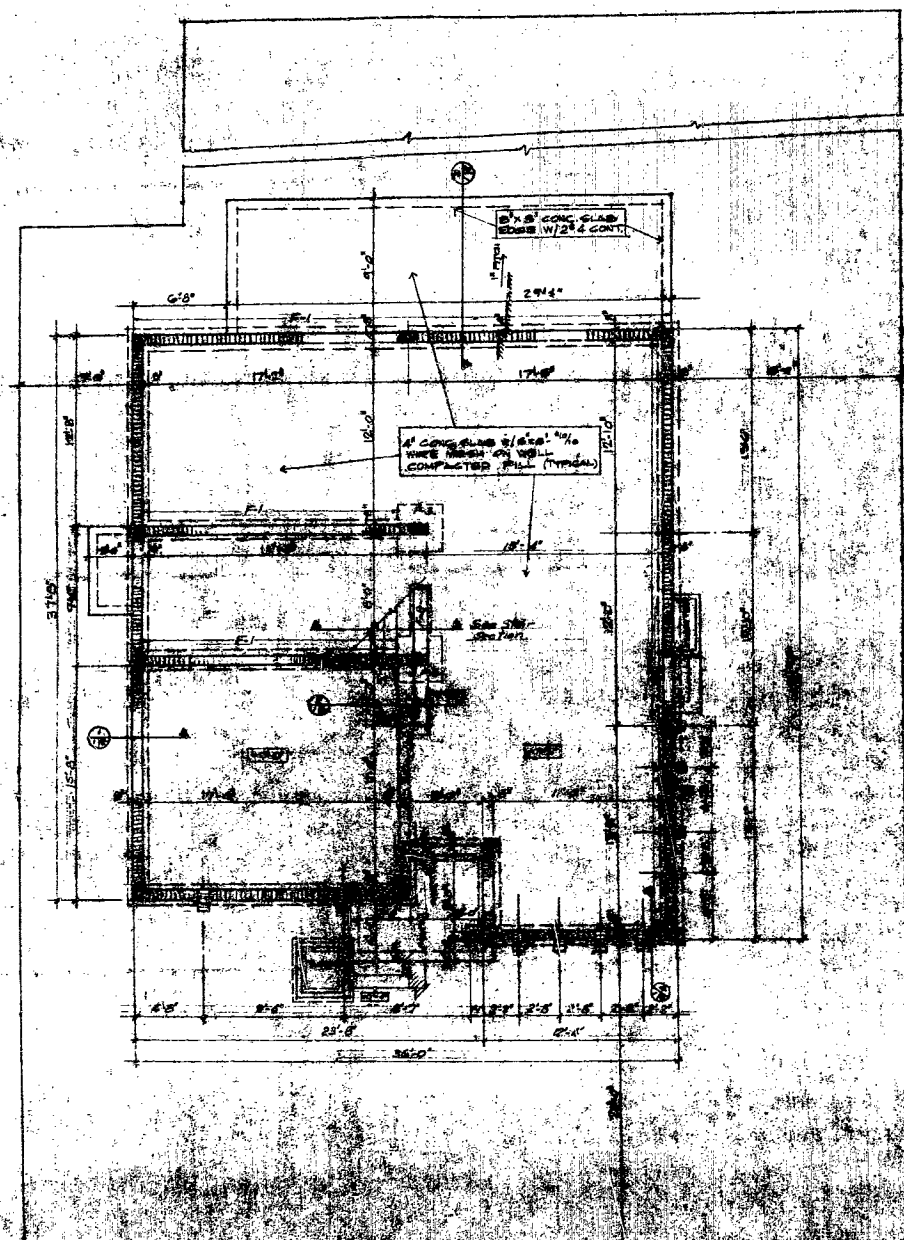

RECEIVED
DEC 1 4 1972
BUILDING DEPARTMENT DIVISION

CITY OF MIAMI BEACH
APPROVED
DATE
PLANNING BY:
ELECTRICAL BY:
MECHANICAL BY:
CIVIL ENGINEER


88197




88197-04

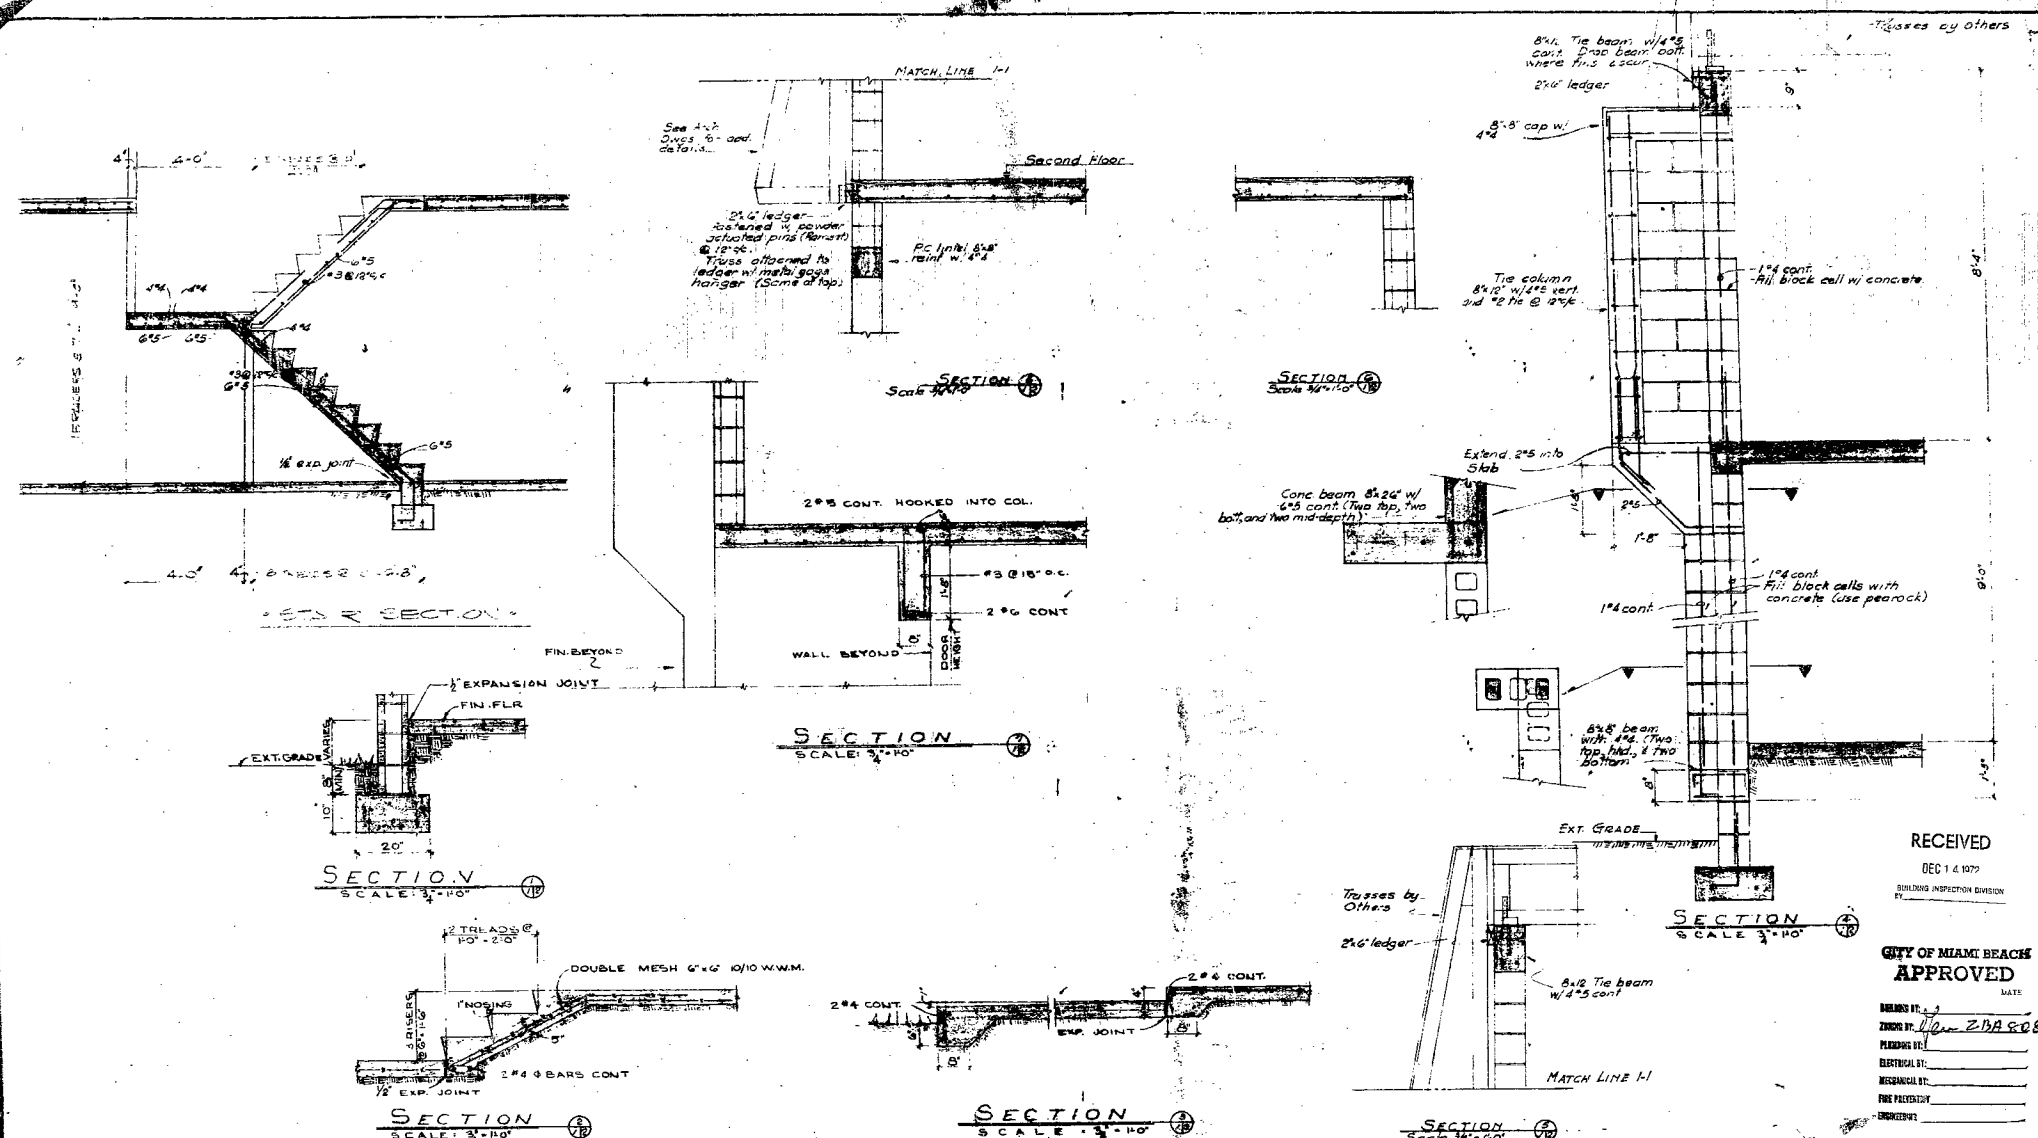


RECEIVED
BUILDING INSPECTION DIVISION

CITY OF MIAMI BEACH
APPROVED
DATE
DESIGNED BY
CHECKED BY
ELECTRICAL BY
MECHANICAL BY
FIRE PROTECTION
ENGINEER

88197


88197-05

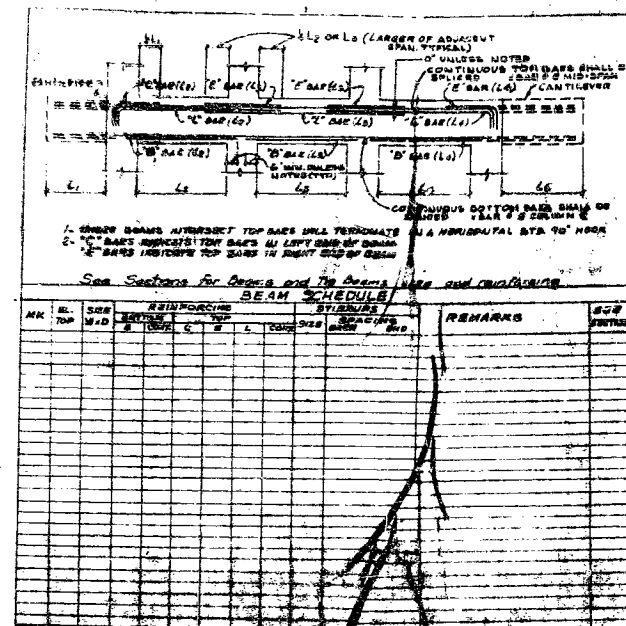












RECEIVED

DEC 14 1972

BUILDING DEPARTMENT DIVISION

CITY OF MIAMI BEACH

APPROVED

DESIGNED BY: _____

REVIEWED BY: _____

PREPARED BY: _____

ELECTRICAL BY: _____

Mechanical BY: _____

DATE PREPARED: _____

ENGINEERING: _____




88197-06

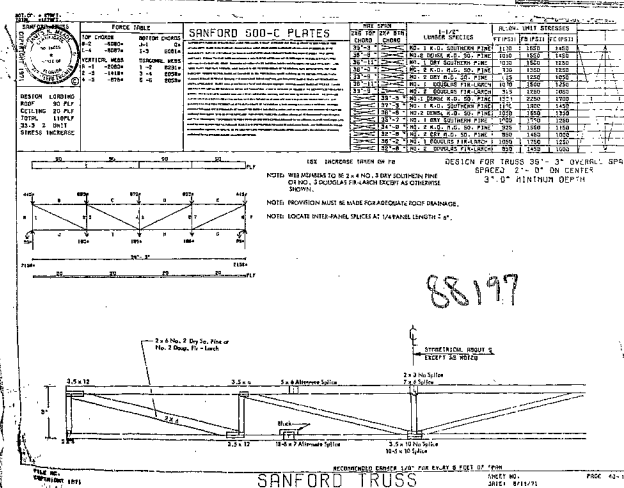

LOCATION SKETCH

SCALE: 1"=100'

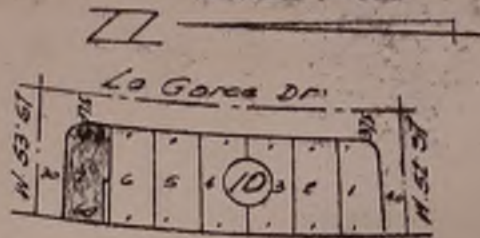

Lot 7 less the South 11.0' feet of the West 57.06' feet thereof, Block 10, BEACH VIEW SUBDIVISION, according to the Plat thereof, as recorded in Plat Book 9 at Page 158 of the Public Records of Dade County, Florida.

Certified to: Florida Federal Savings and Loan Association
Property address: 5262 La Gorce Dr.
Miami, Beach, Fl.
Property owner: Bruce Reich

Flood zone: A-10

J.N. 3640
P.B. 97-30

W. DE LA TORRE,
2525 S. W. 8th St.
Miami, FL. 33135


Phone: 541-4722
Scale as Shown.


Date: April 6, 1984
Updated April 26, 1986.

I HEREBY CERTIFY: That attached "SKETCH OF SURVEY" of the above described property is true and correct to the best of my knowledge and belief as recently surveyed and platted under my direction, also that the survey represented hereon meets the minimum technical standards for land surveyors in the State of Florida rule 21 HH-6

NOTE: NOT VALID UNLESS SEALED WITH
THE EMBOSSED SURVEYOR'S SEAL

Wilson De La Torre
By: Wilson De La Torre
Professional Land Surveyor No. 1870
State of Florida.

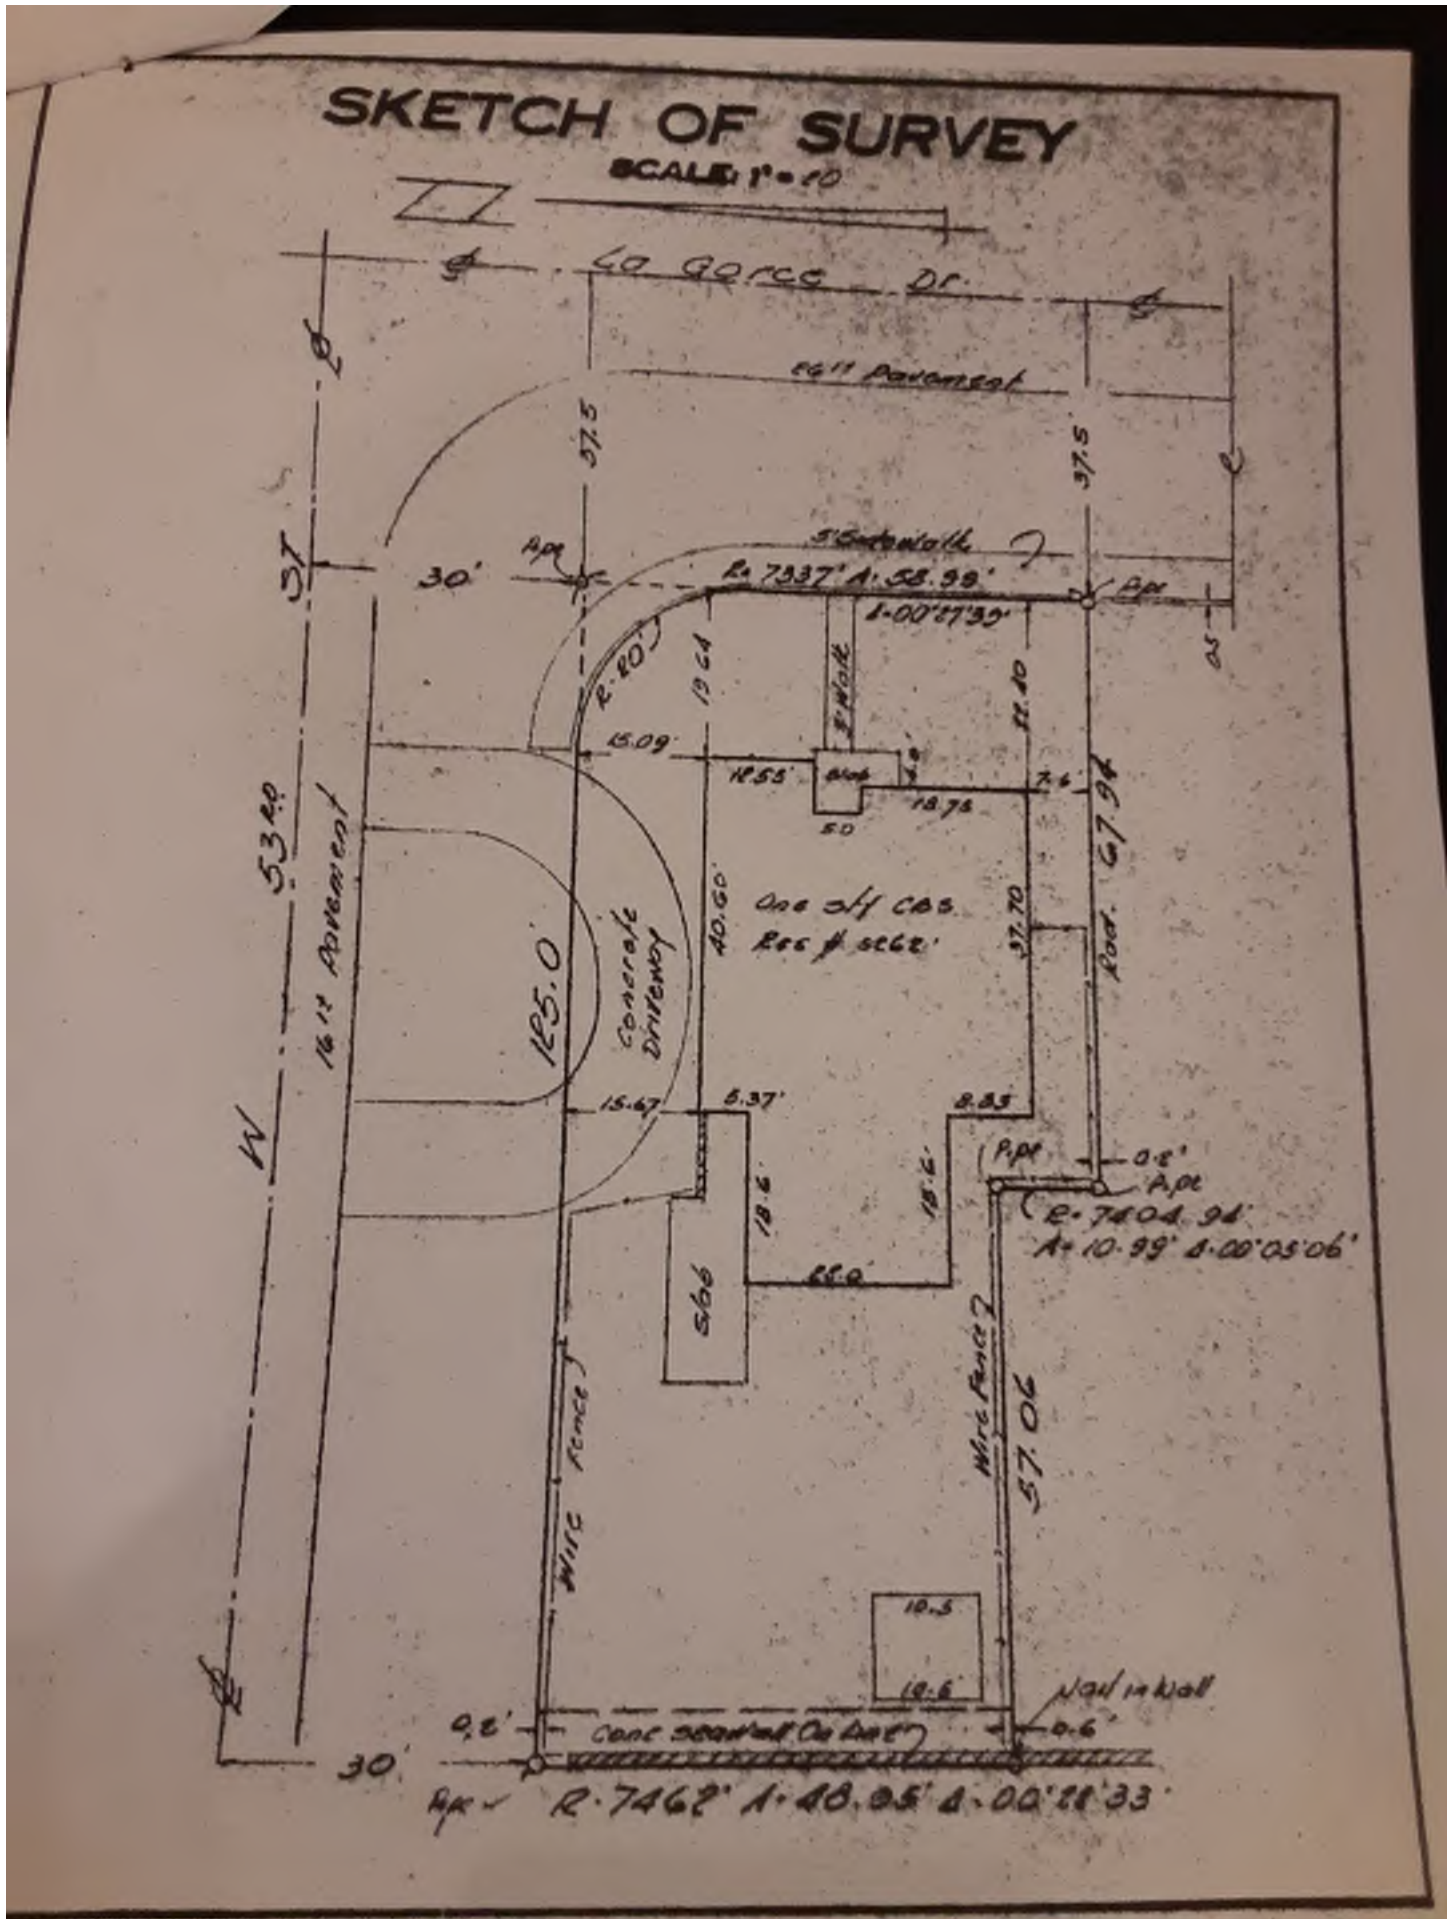

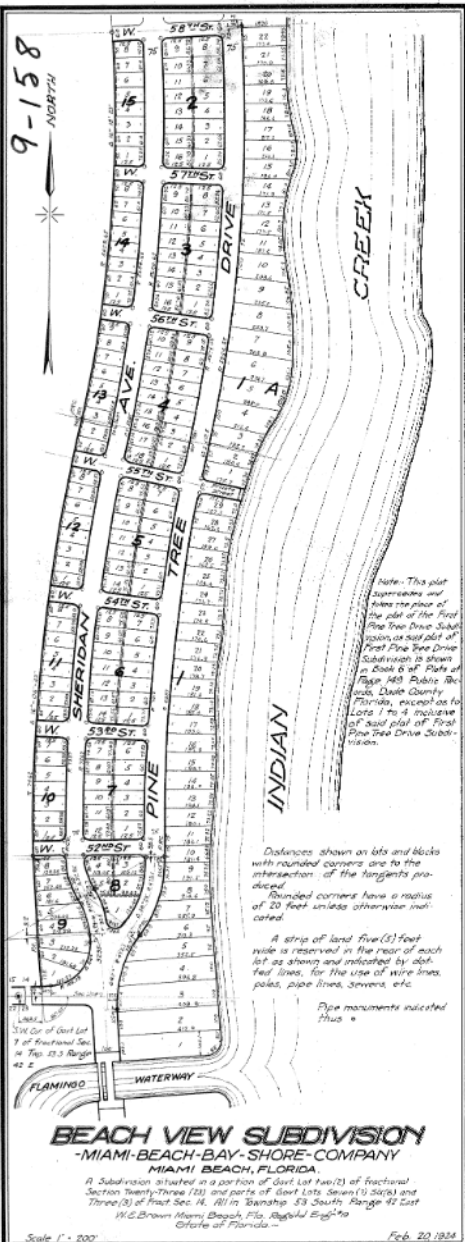

Know all men by these presents:-

That the Miami Beach Bay Shore Company, a corporation duly organized and existing under the laws of the State of Florida hereby files this plat of the property to be known as "Beach View Subdivision"; situated in Dade County, Florida, and more particularly described as follows: to wit:- A portion of Government Lot Two (2) of Fractional Section Twenty-Three (23) and parts of Government Lots Seven (7), Six (6) and Three (3) of Fractional Section Fourteen (14), all in Township 53 South, Range 42 East.

In Witness Whereof: the said Miami Beach Bay Shore Company has caused its name to be signed by its President and its corporate seal to be affixed by its Secretary this 23rd day of April A.D. 1924.

MIAMI BEACH BAY SHORE CO.




State of Florida, SS:-
County of Dade

I hereby certify that on this 23rd day of April, A.D. 1924 personally appeared before me Carl G. Fisher and C.W. Chappin, President and Secretary respectively of the Miami Beach Bay Shore Company a corporation duly organized and existing under the laws of the State of Florida, to me well known and known to be the persons described in and who executed the foregoing instrument and severally acknowledged the execution thereof to be their free act and deed, as such officers, and that they affixed hereto the official seal of said corporation at Miami Beach, Dade County, Florida the day and year above written.

W. H. Williams
Notary Public State of Florida
at large

My Commission Expires 12-31-24

This is to certify that the attached plat was made in conformity with a survey of the property and is accurate and correct to the best of my knowledge and belief.

Registered Engineer No. 19
State of Florida

Examined and approved for record.

Robert H. Hatcher
County Engineer Dade County.

This plat was approved by a vote passed and adopted by the City Council of Miami Beach Florida this 22 day of May A.D. 1924.

Joseph H. Hatcher
President City Council


City Clerk

18998'




