


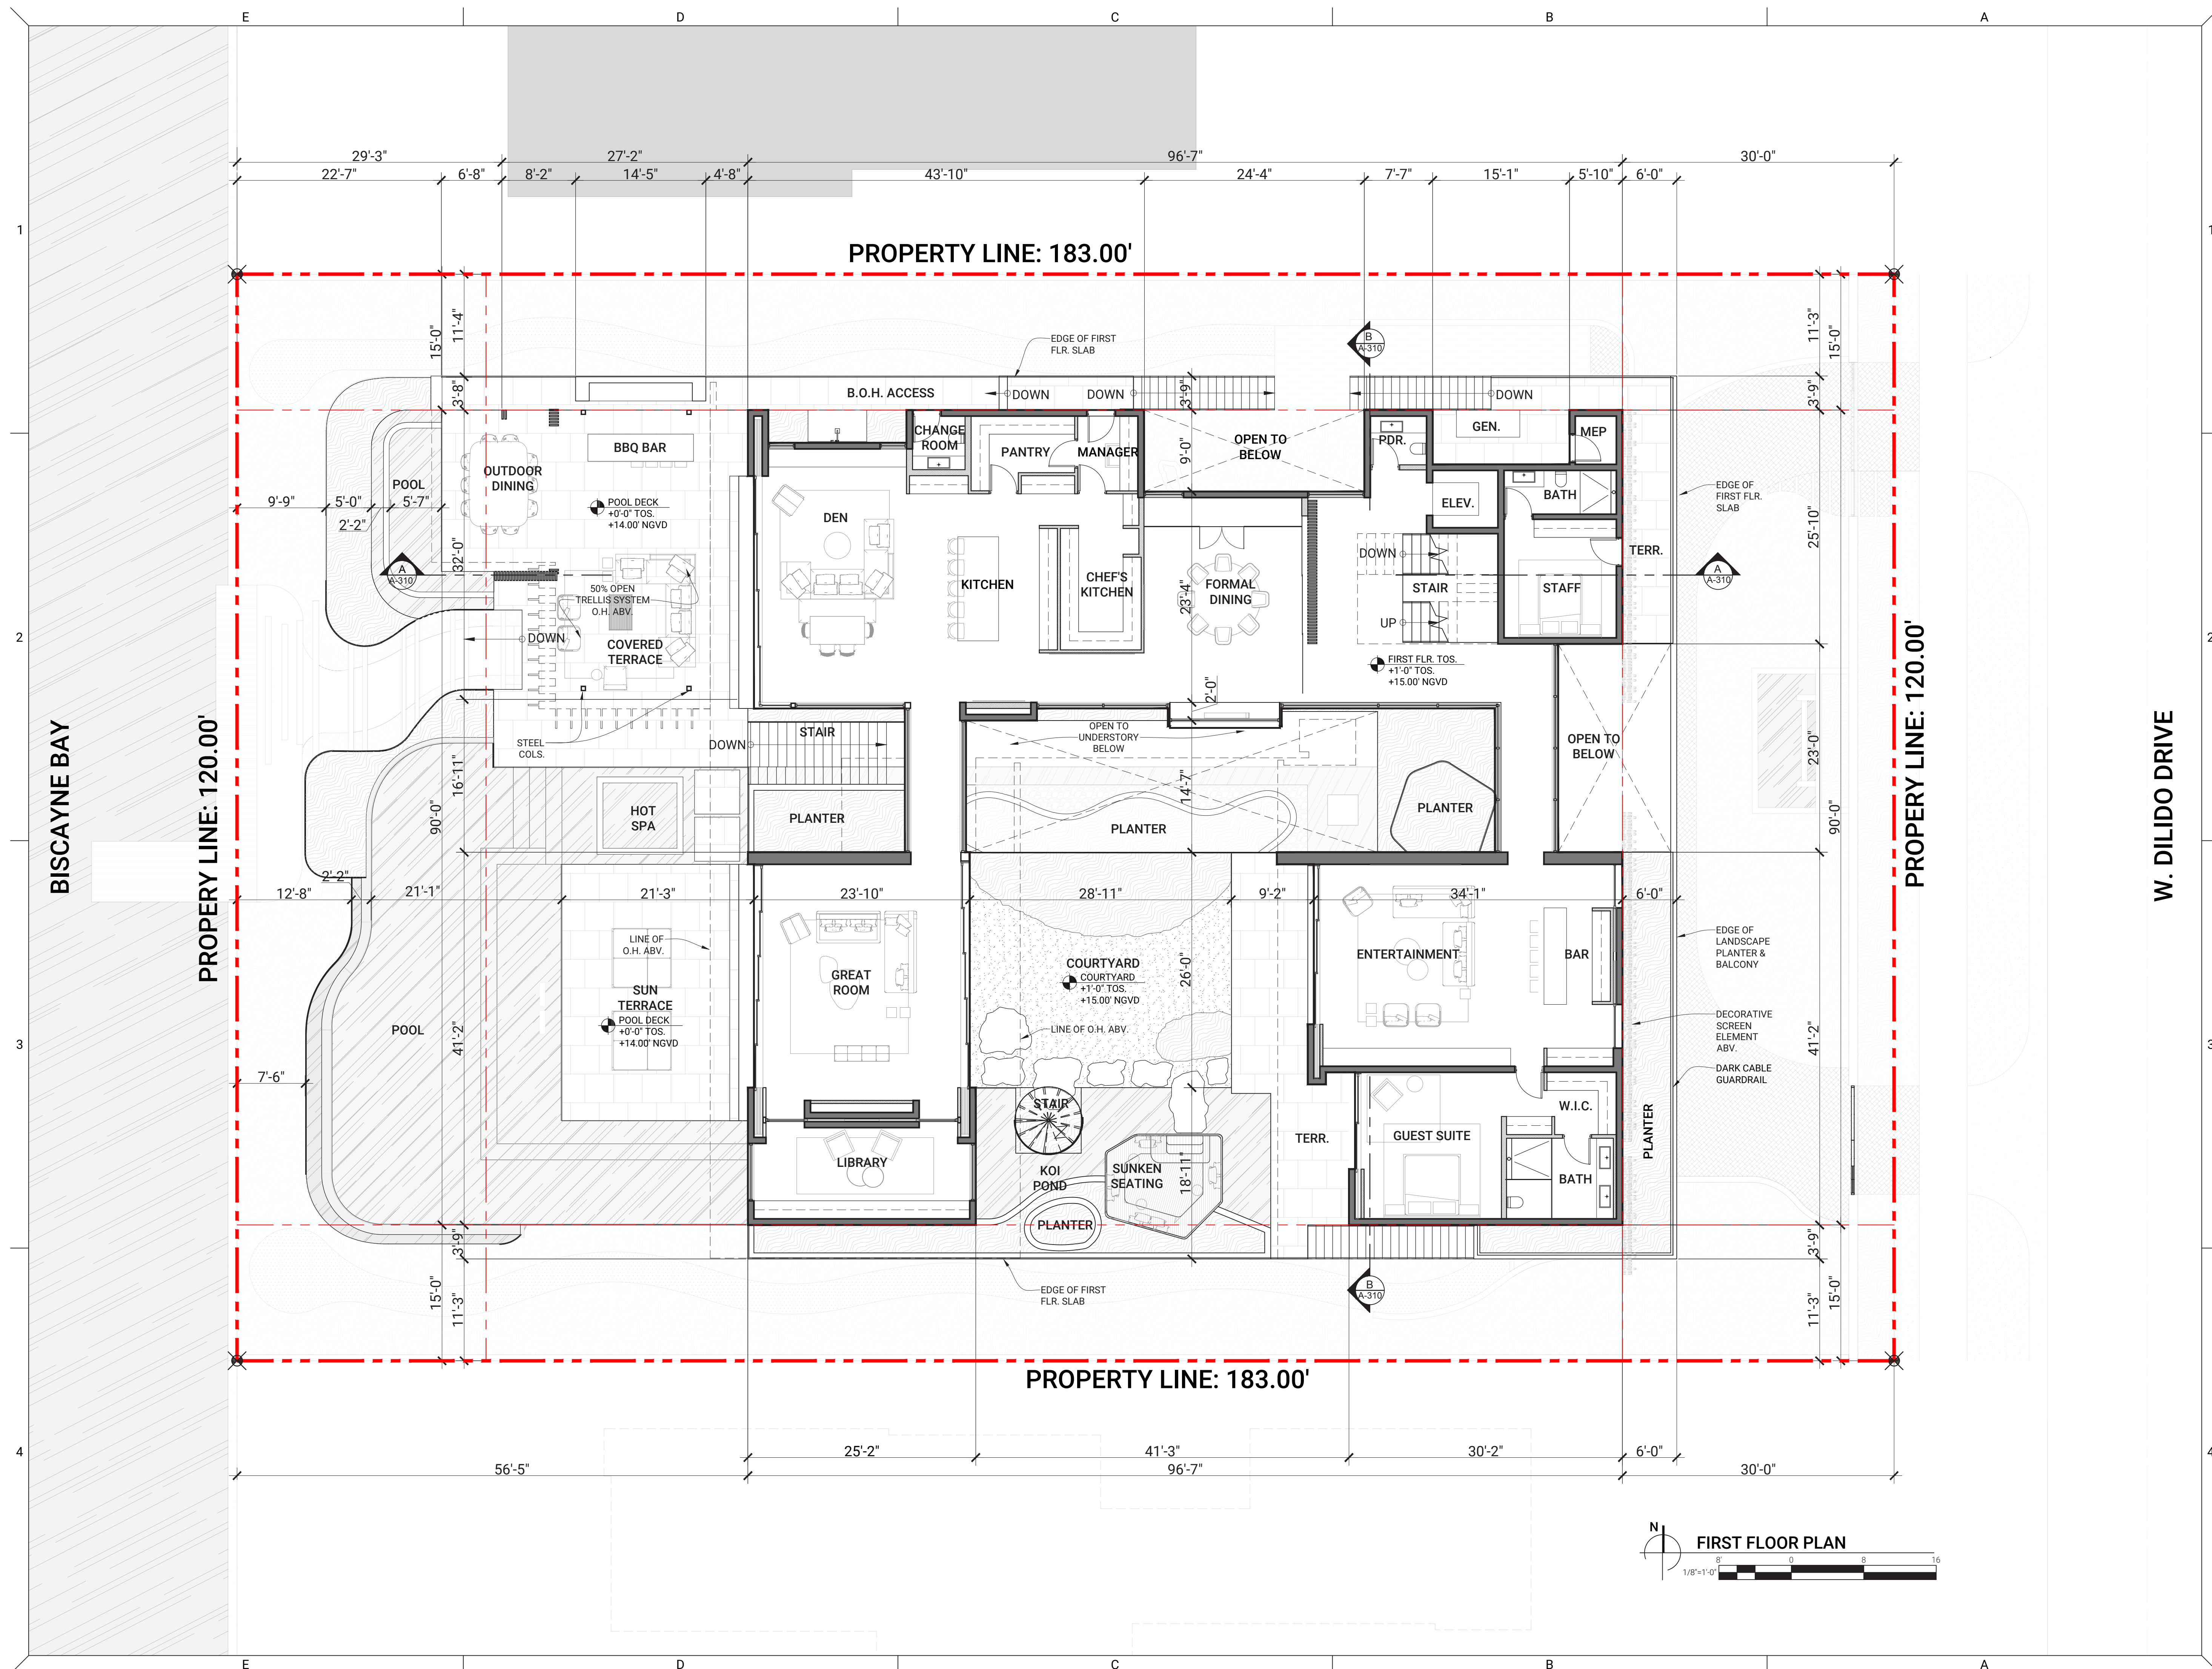

PROJECT INFORMATION
COMMISSION NO.
2030

PROJECT

DILIDO ISLAND RESIDENCE

228 W. DILIDO DR.
MIAMI BEACH, FL. 33139

ARCHITECT OF RECORD

T / א + ד

THAMANN
ARCHITECTURE+DESIGN

A: 1853 SW 24TH TER.
MIAMI, FL 33145
E: CODY@TAPLUSD.COM
T: 786.584.7857

THAMANNARCHITECTURE.COM

DESIGN ARCHITECT

SAOTA

A: 109 HATFIELD STREET GARDENS
CAPE TOWN, SOUTH AFRICA 8001
E: INFO@SAOTA.COM
T: +27 (0)21 468 4400

SAOTA.COM

REVISION

SEAL




CODY J. THAMANN
REGISTERED ARCHITECT
AR99981

DATE
11/08/2021
REVISED DRB FINAL SUBMISSION

SHEET

FIRST FLOOR PLAN

A-110

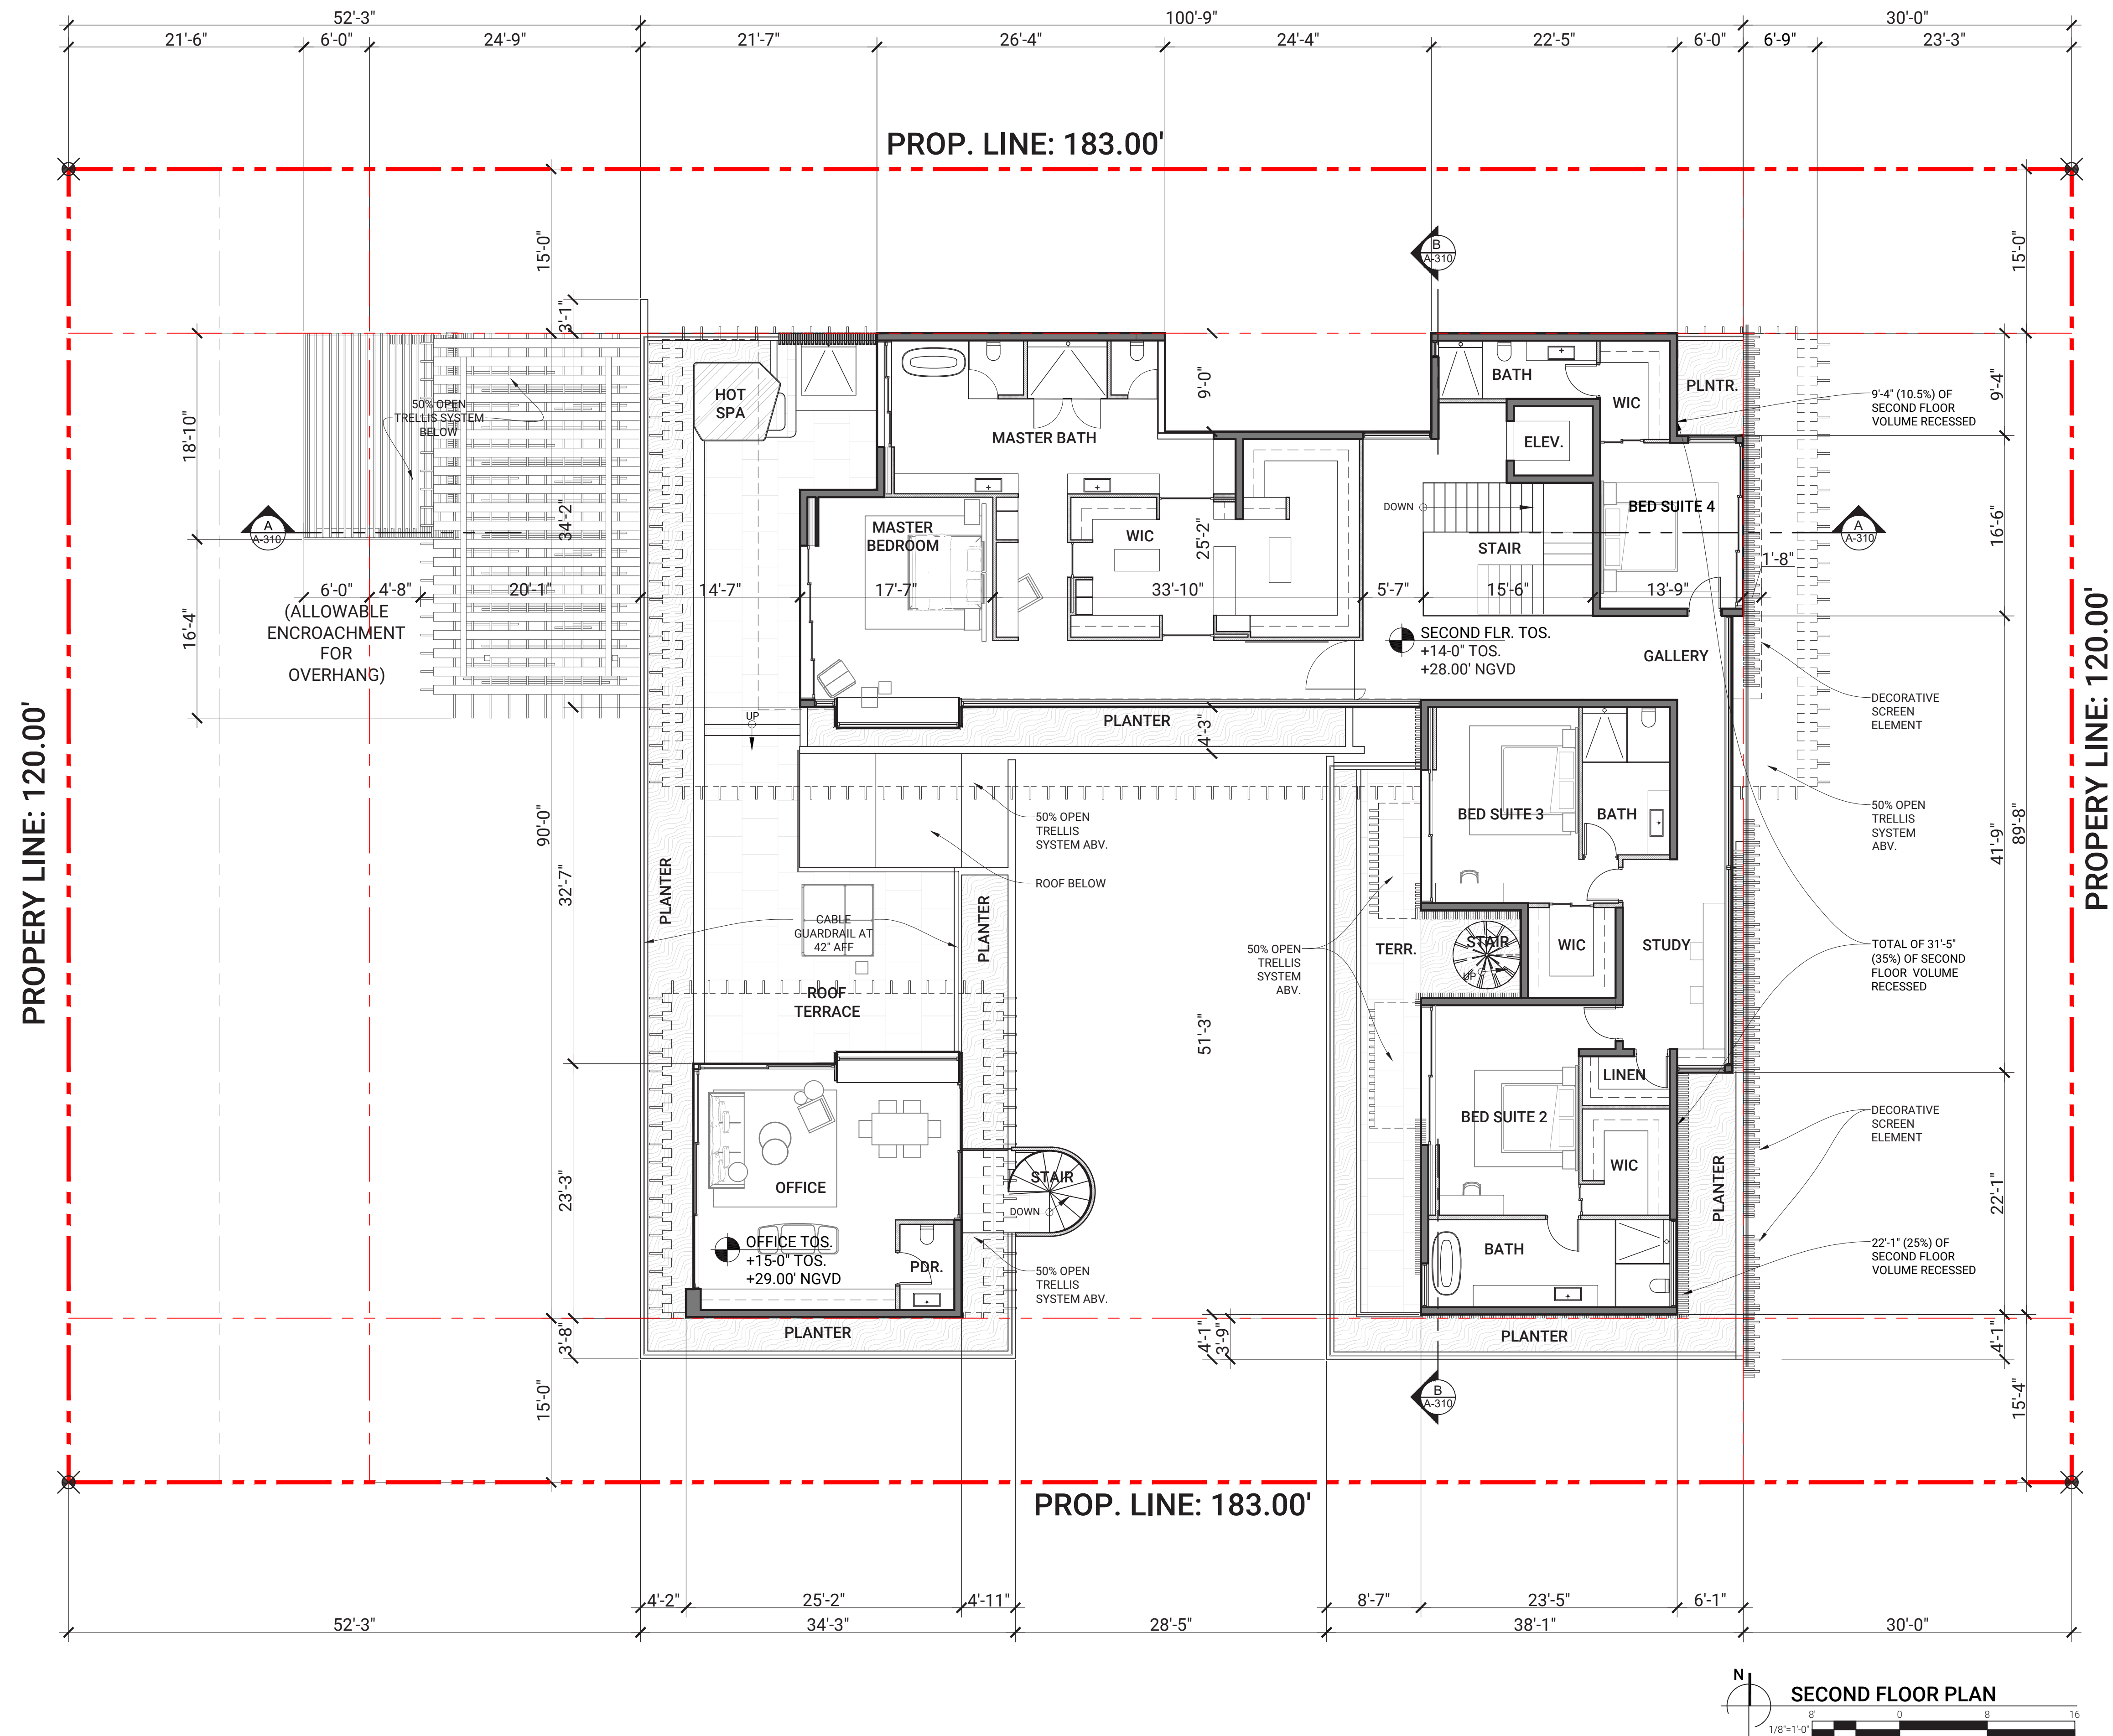

PROJECT INFORMATION
COMMISSION NO.
2030

PROJECT DILIDO ISLAND RESIDENCE

228 W. DILIDO DR.
MIAMI BEACH, FL. 33139

ARCHITECT OF RECORD

T / \ + D

THAMANN
ARCHITECTURE+DESIGN

A: 1853 SW 24TH TER.
MIAMI, FL 33145
E: CODY@TAPLUSD.COM
T: 786.584.7857

THAMANNARCHITECTURE.COM

DESIGN ARCHITECT


SAOTA

A: 109 HATFIELD STREET GARDENS
CAPE TOWN, SOUTH AFRICA 8001
E: INFO@SAOTA.COM
T: +27 (0)21 468 4400

SAOTA.COM

REVISION

SEAL

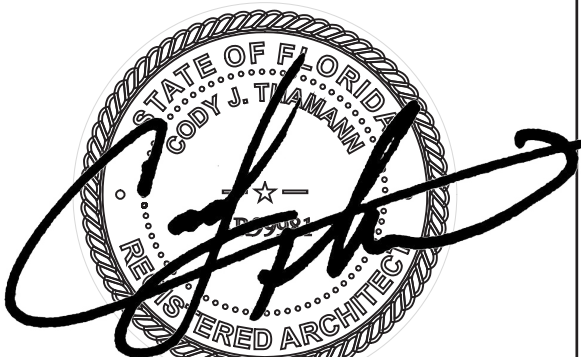


CODY J. THAMANN
REGISTERED ARCHITECT
AR99981

DATE
11/08/2021
REVISED DRB FINAL SUBMISSION

SHEET


SECOND FLOOR PLAN

A-120

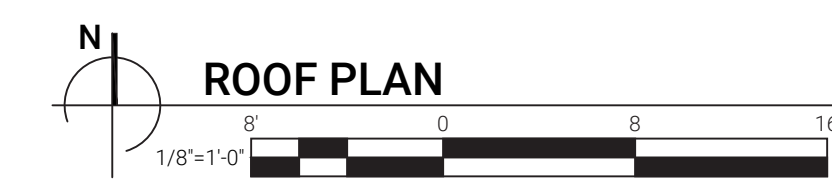

A-130



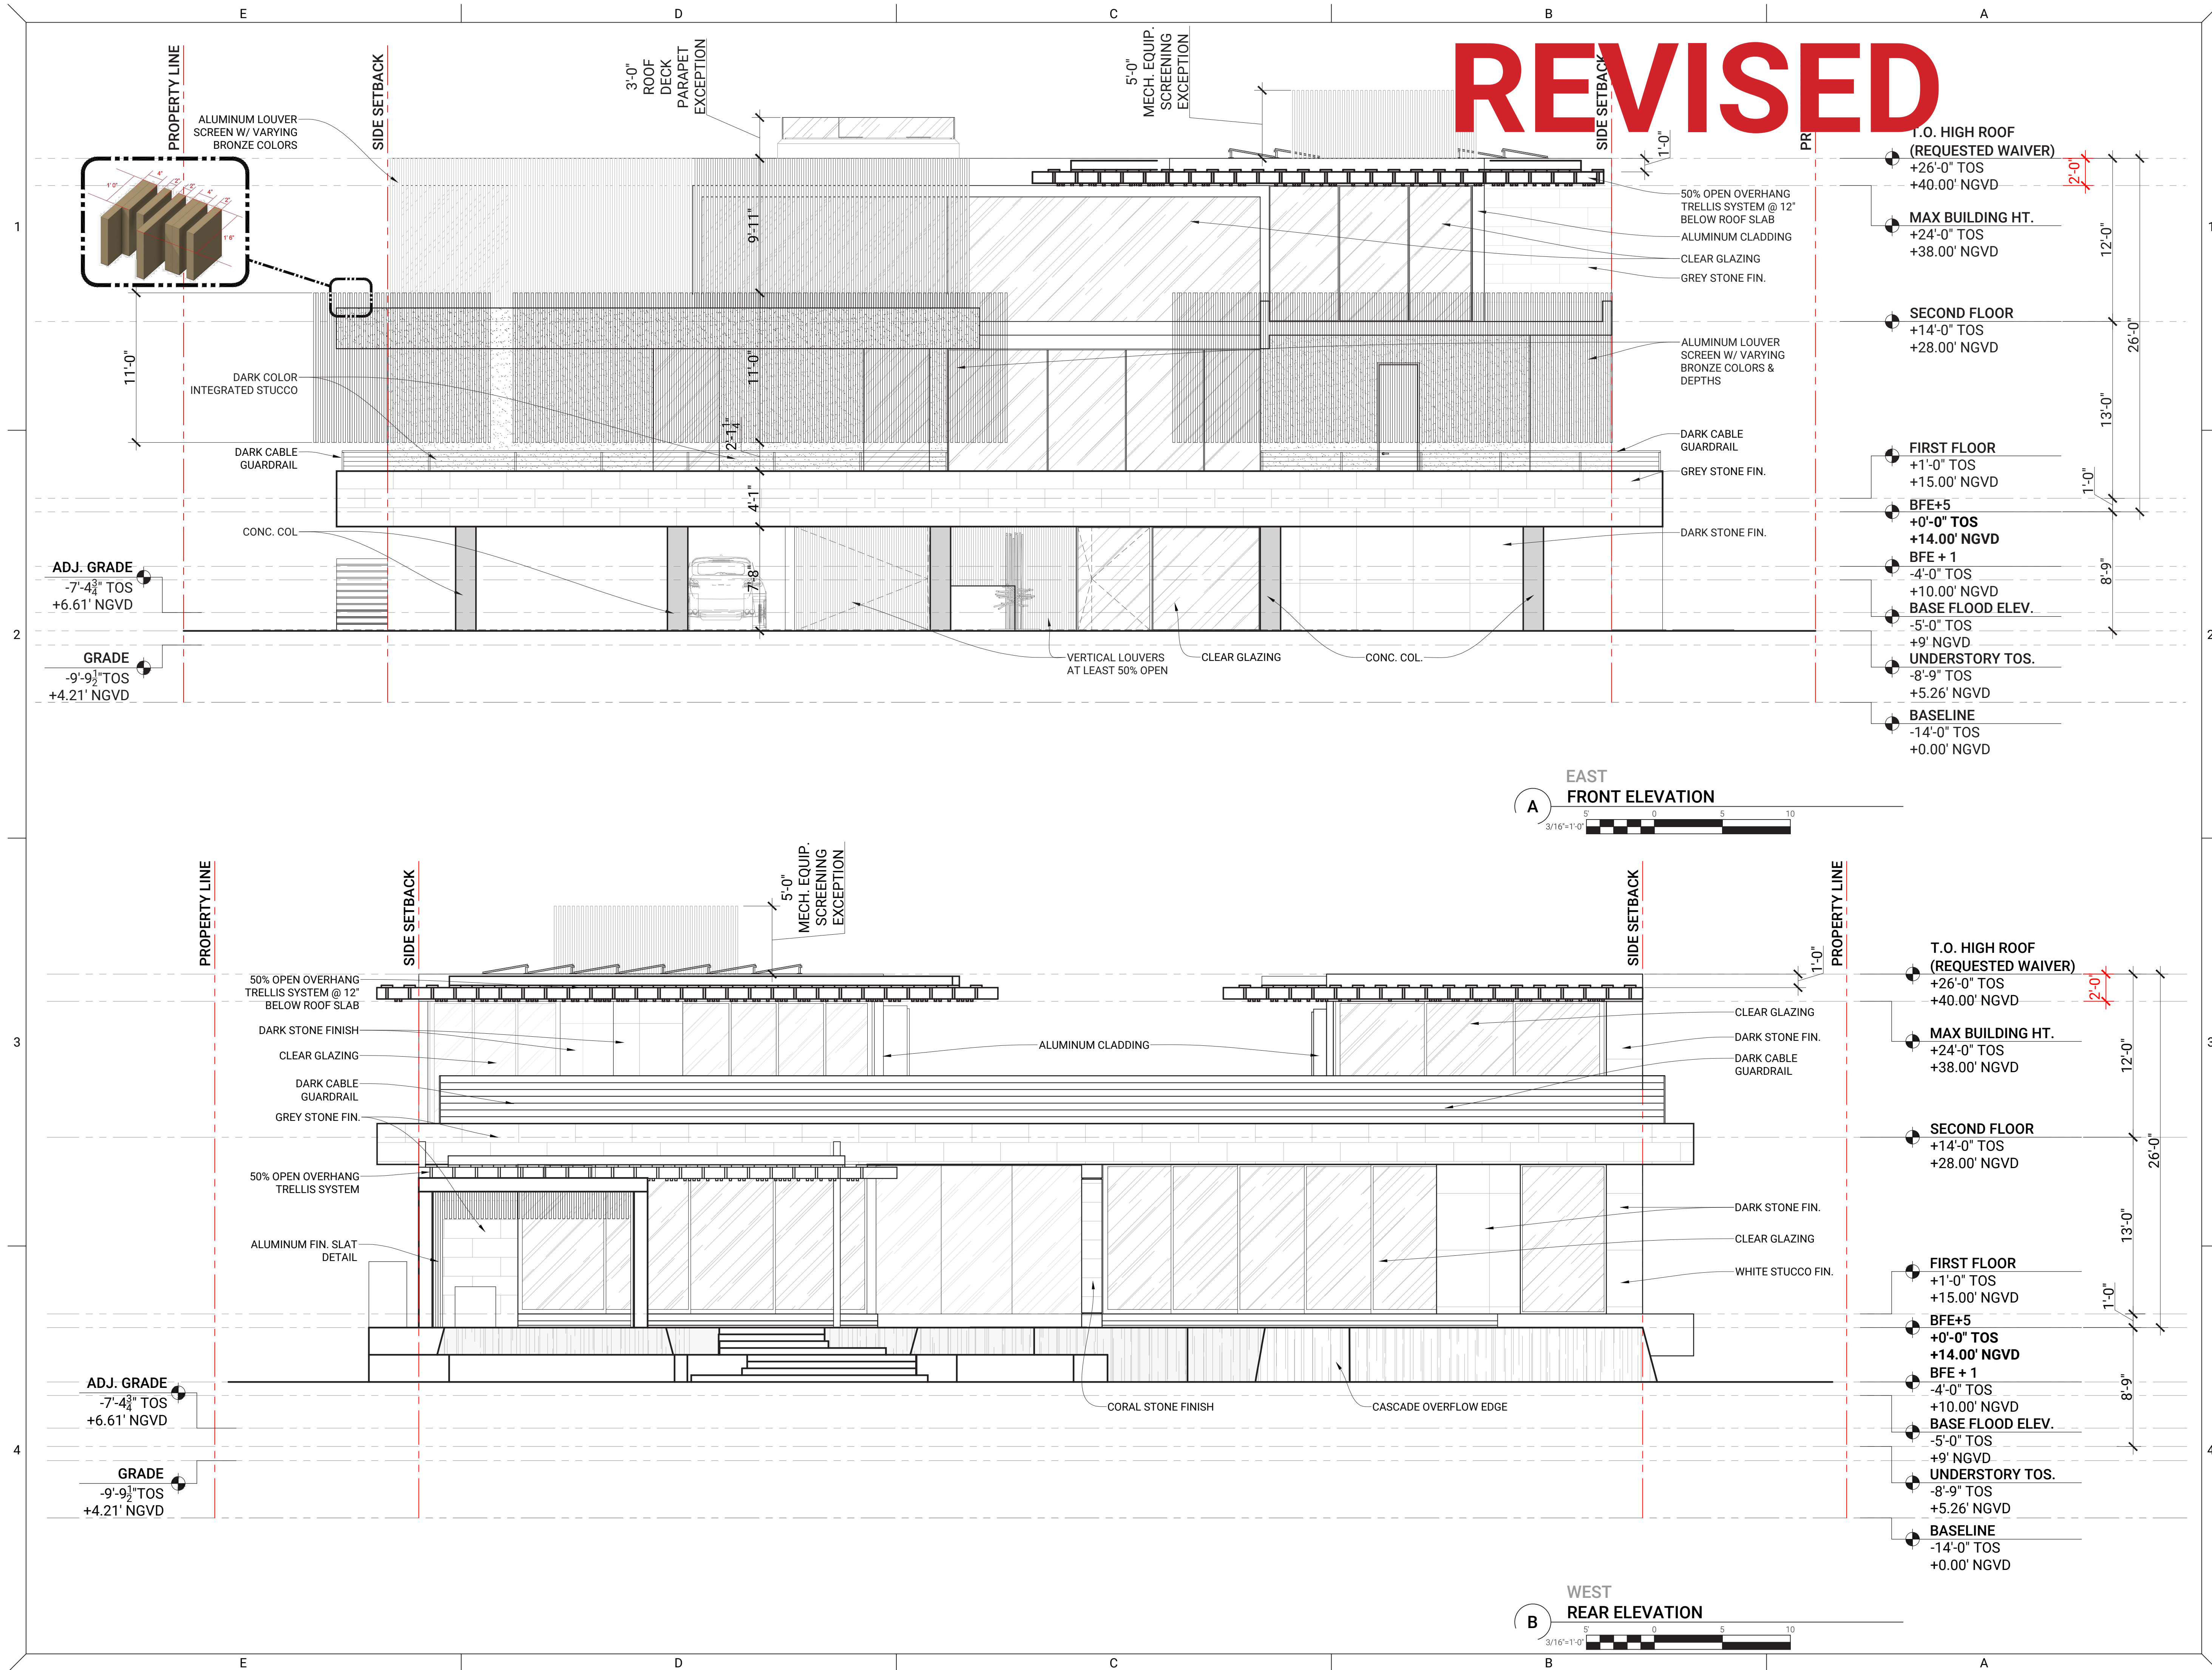

PROJECT INFORMATION
COMMISSION NO.
2030

PROJECT
DILIDO ISLAND RESIDENCE
228 W. DILIDO DR.
MIAMI BEACH, FL. 33139

ARCHITECT OF RECORD
T/A+D
THAMANN
ARCHITECTURE+DESIGN
A: 1853 SW 24TH TER.
MIAMI, FL 33145
E: CODY@TAPLUSD.COM
T: 786.584.7857
THAMANNARCHITECTURE.COM

DESIGN ARCHITECT
SAOTA
A: 109 HATFIELD STREET GARDENS
CAPE TOWN, SOUTH AFRICA 8001
E: INFO@SAOTA.COM
T: +27 (0)21 468 4400
SAOTA.COM

REVISION

SEAL

CODY J. THAMANN
REGISTERED ARCHITECT
AR99981

DATE
11/08/2021
REVISED DRB FINAL SUBMISSION

SHEET
ELEVATIONS
A-210

—



3





△

A-220



ELEVATIONS

A-220

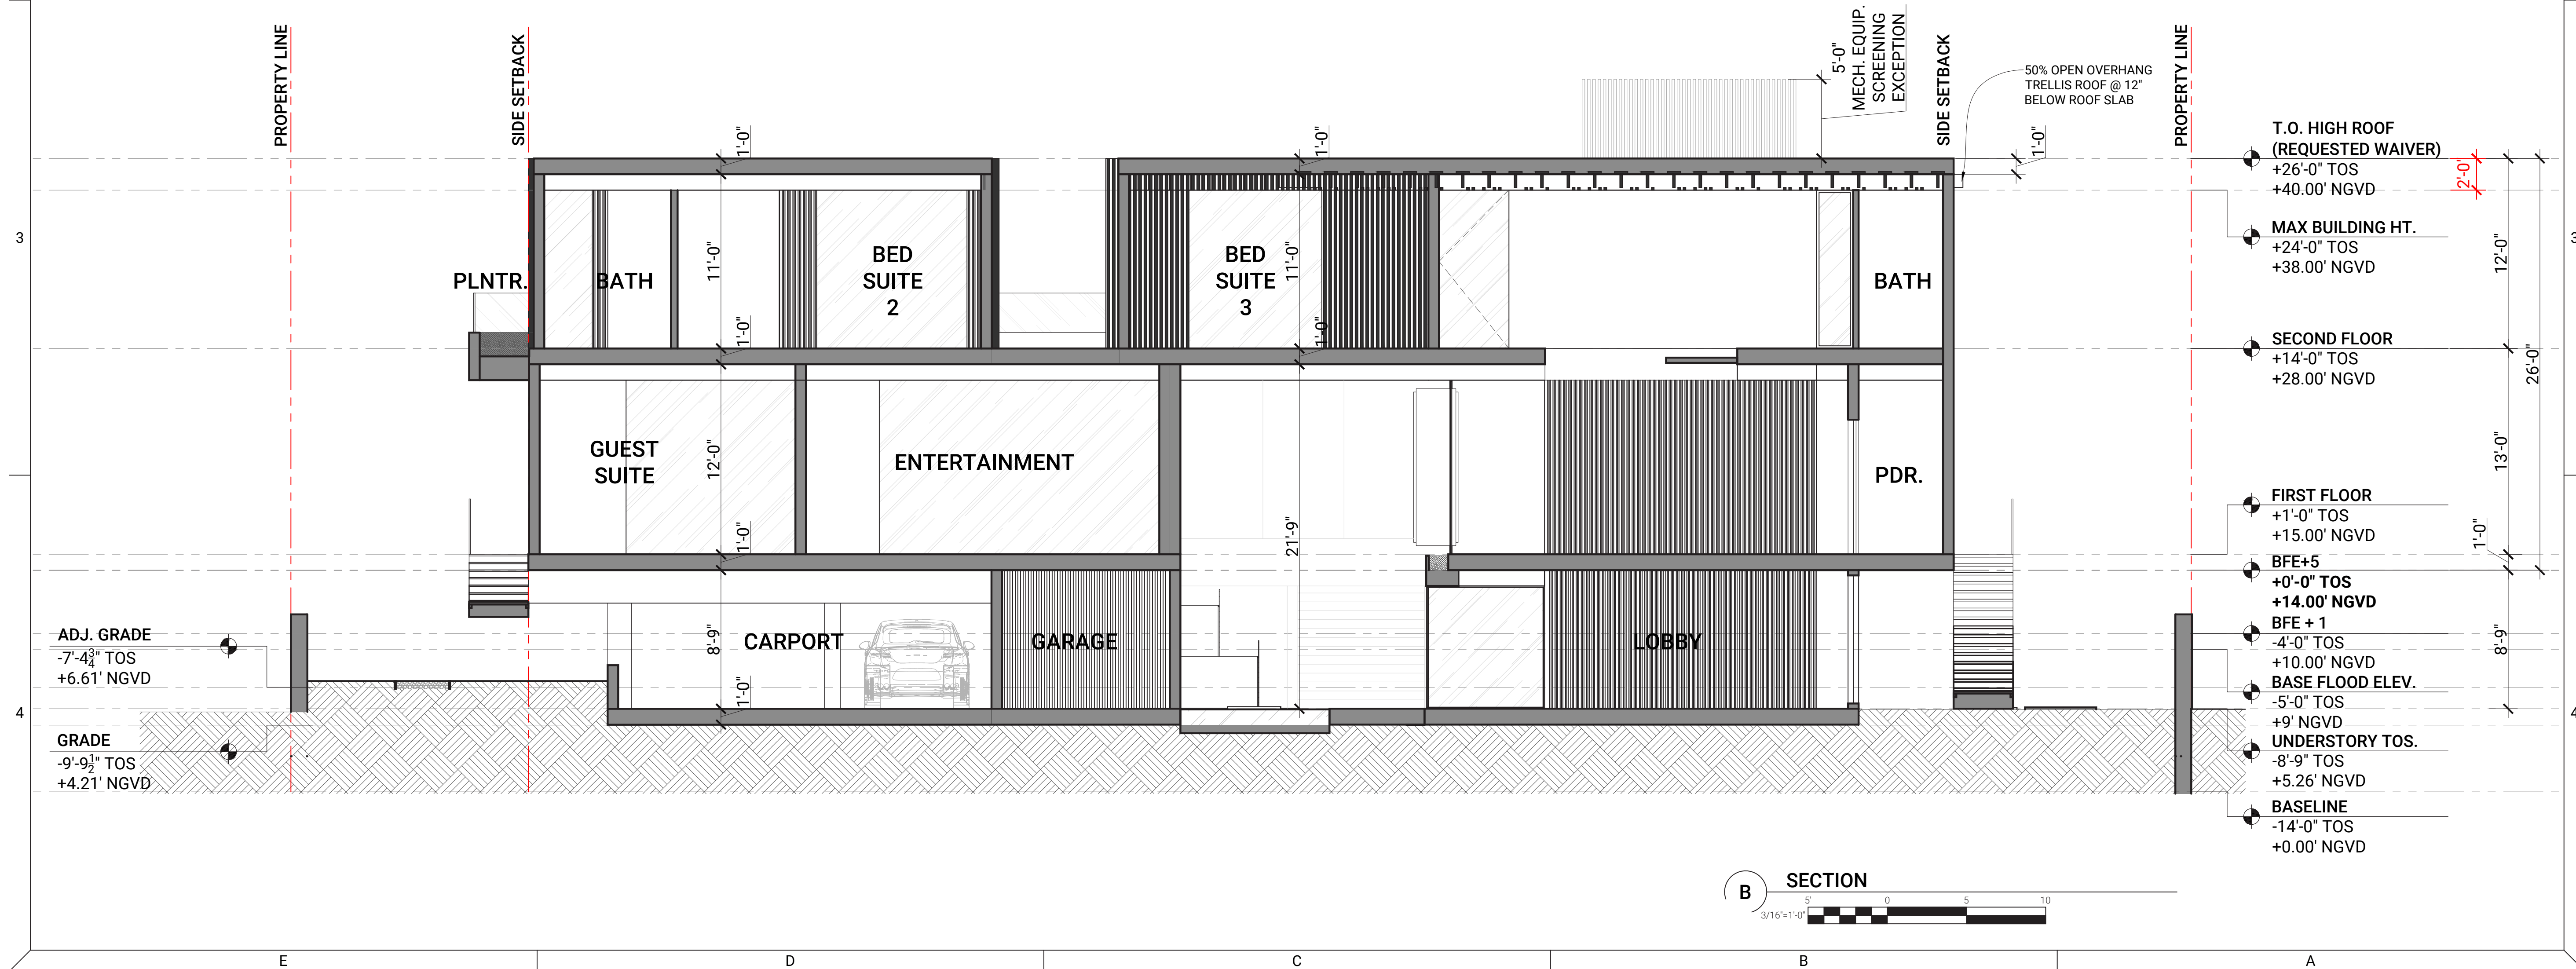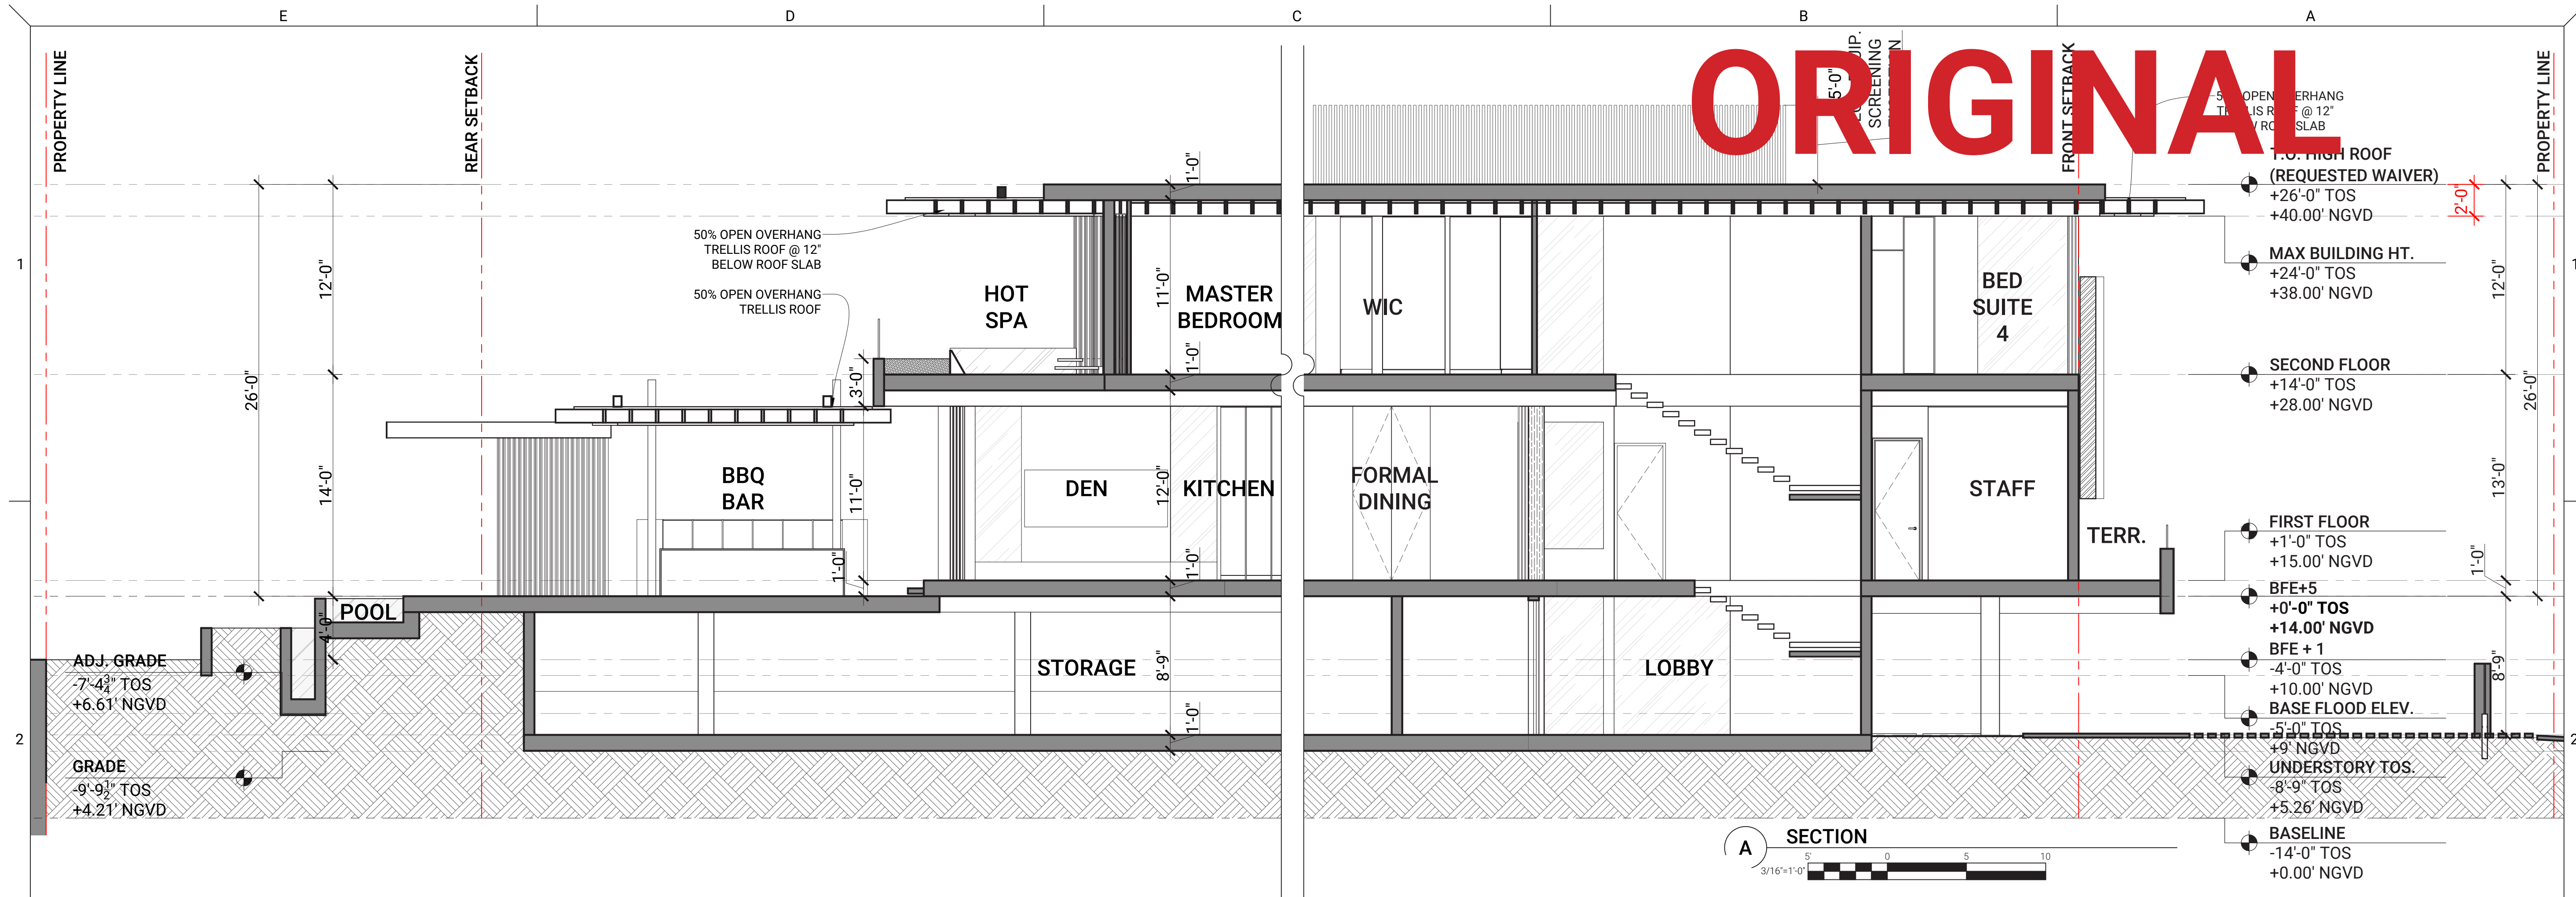

PROJECT INFORMATION
COMMISSION NO.
2030

PROJECT
**DILIDO ISLAND
RESIDENCE**

228 W. DILIDO DR.
MIAMI BEACH, FL. 33139

ARCHITECT OF RECORD

T/A+D

THAMANN
ARCHITECTURE+DESIGN

A: 1853 SW 24TH TER.
MIAMI, FL 33145
E: CODY@TAPLUSD.COM
T: 786.584.7857

THAMANNARCHITECTURE.COM

DESIGN ARCHITECT

SAOTA

A: 109 HATFIELD STREET GARDENS
CAPE TOWN, SOUTH AFRICA 8001
E: INFO@SAOTA.COM
T: +27 (0)21 468 4400

SAOTA.COM

REVISION

SEAL





DATE
08/02/2021
DRB FINAL SUBMITTAL

SHEET

SECTIONS
A-310

REVISED

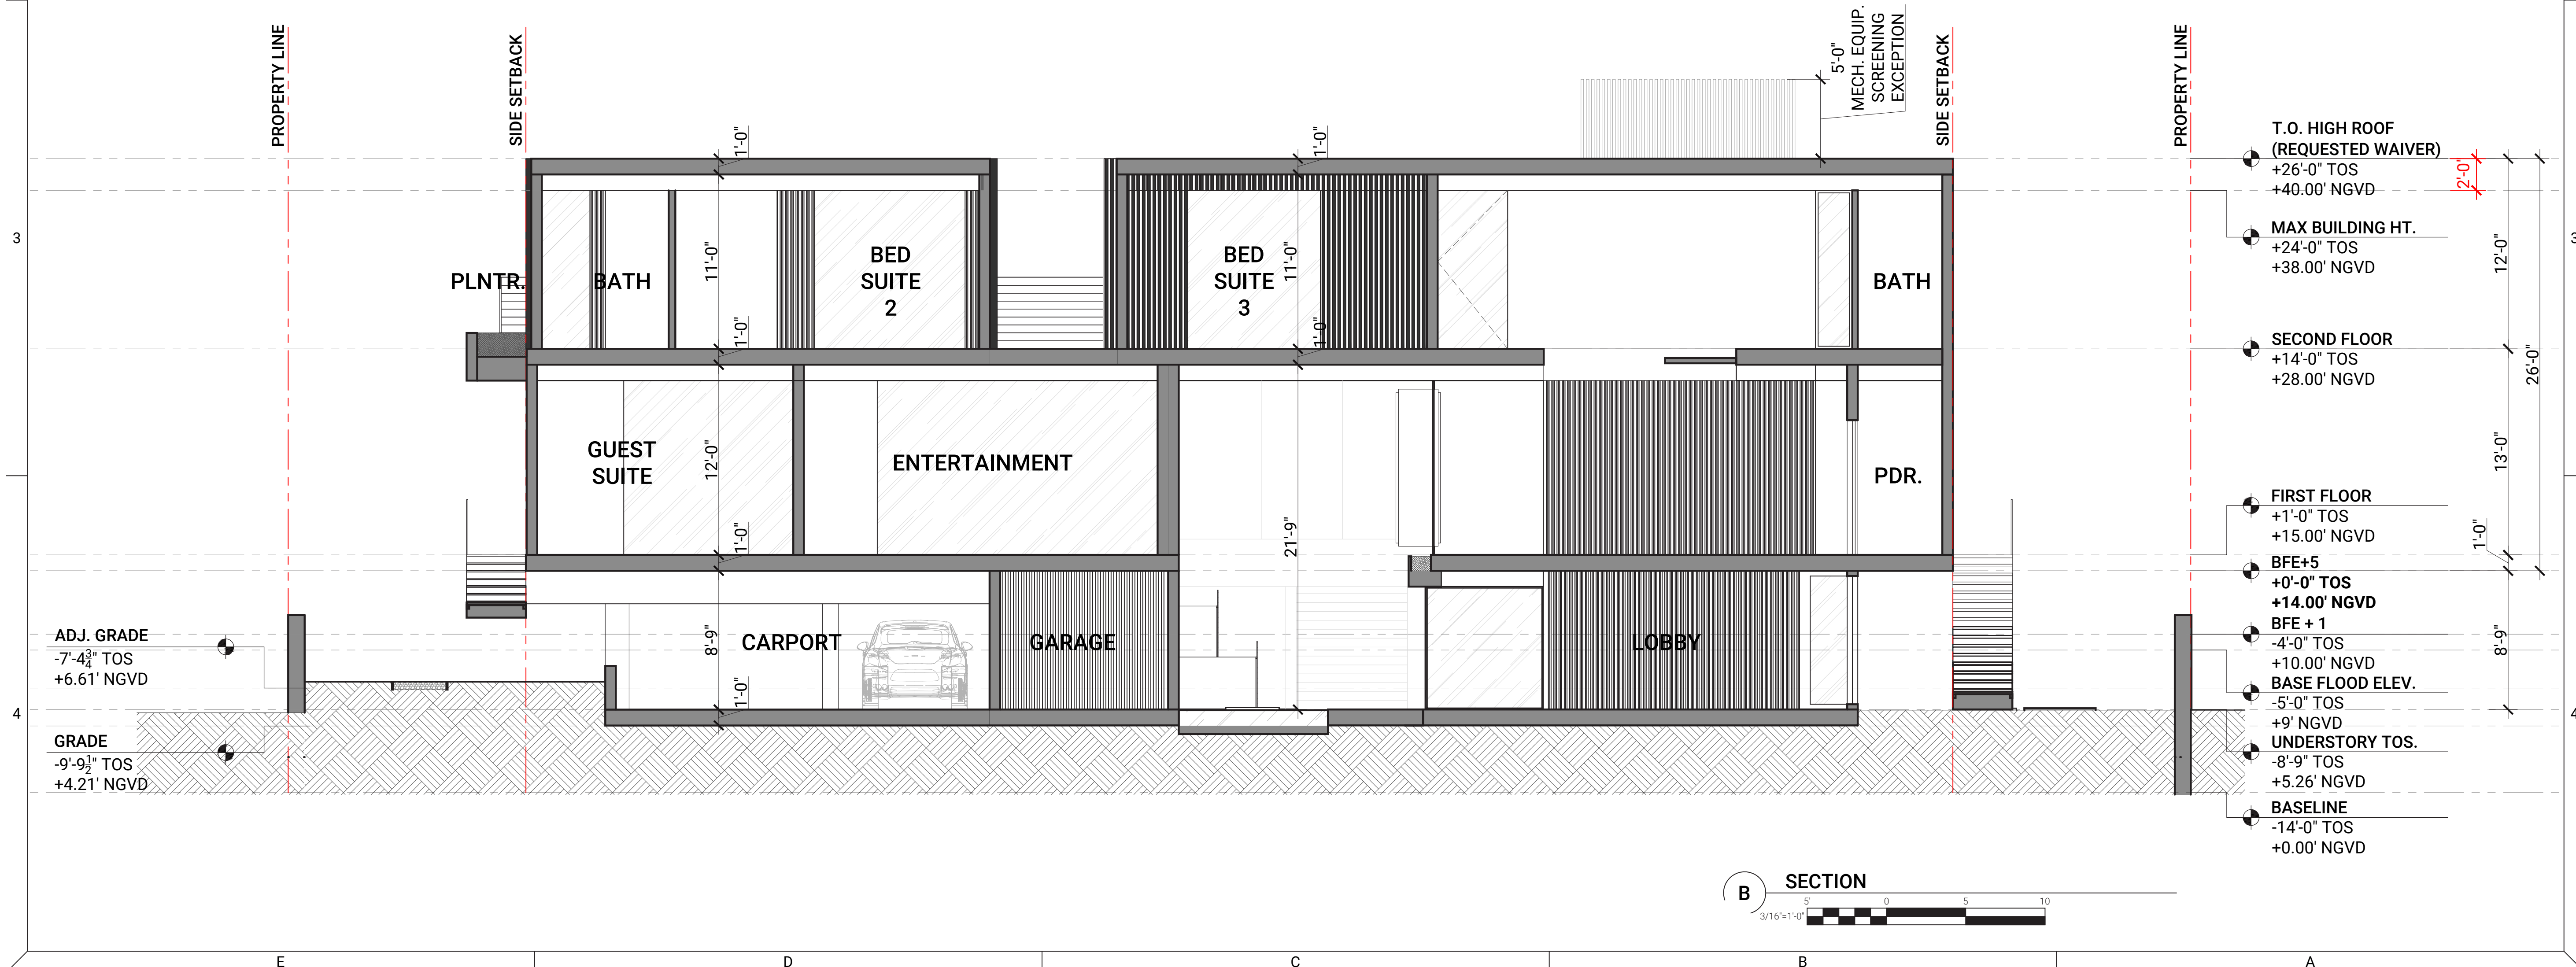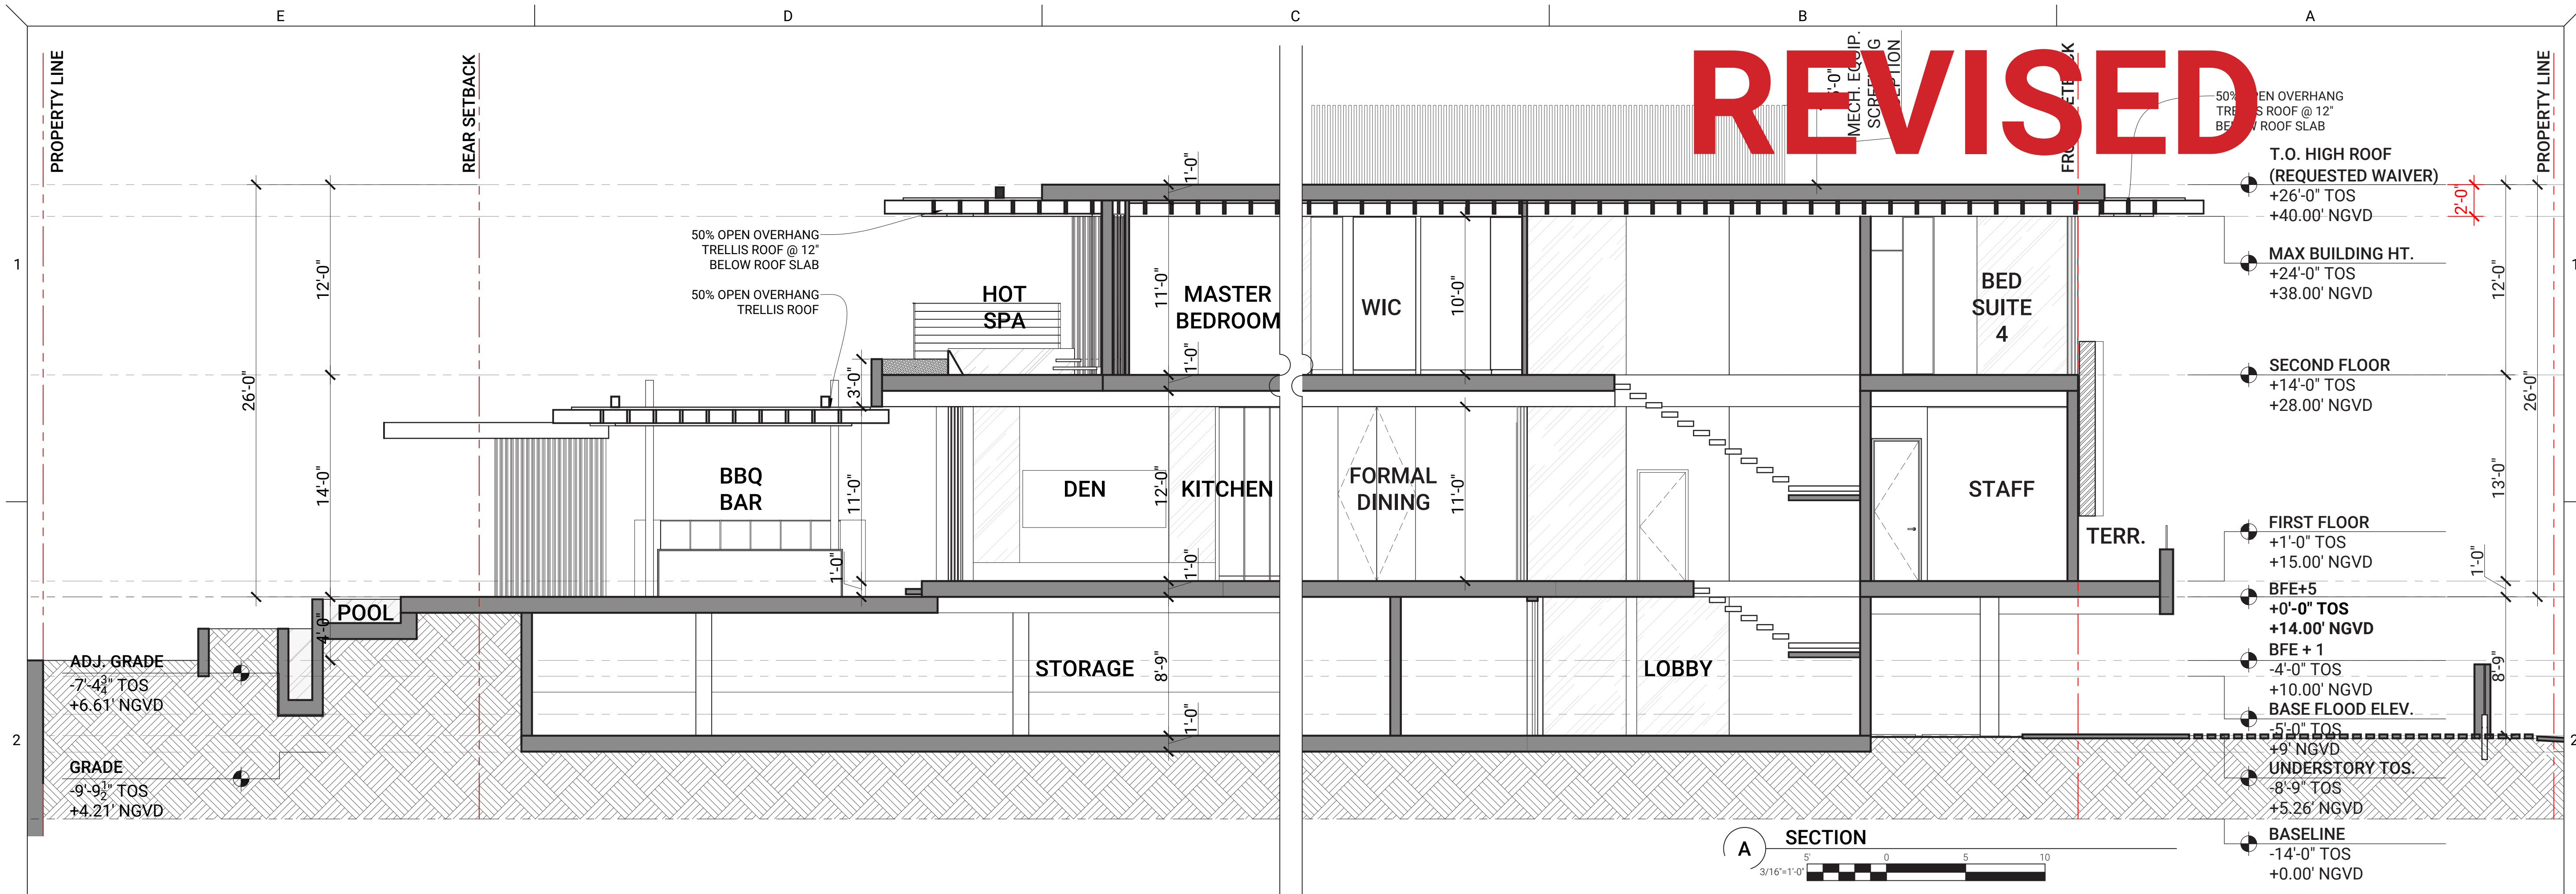

PROJECT INFORMATION
COMMISSION NO.
2030

PROJECT DILIDO ISLAND RESIDENCE

228 W. DILIDO DR.
MIAMI BEACH, FL. 33139

ARCHITECT OF RECORD

T / א + ד

THAMANN
ARCHITECTURE+DESIGN

A: 1853 SW 24TH TER.
MIAMI, FL 33145

E: CODY@TAPLUSD.COM
T: 786.584.7857

THAMANNARCHITECTURE.COM

DESIGN ARCHITECT

SAOTA

A: 109 HATFIELD STREET GARDENS
CAPE TOWN, SOUTH AFRICA 8001
E: INFO@SAOTA.COM
T: +27 (0)21 468 4400

SAOTA.COM

REVISION

SEAL



DATE
11/08/2021
REVISED DRB FINAL SUBMISSION

SHEET

SECTIONS

A-310