


FOR AHJ USE ONLY



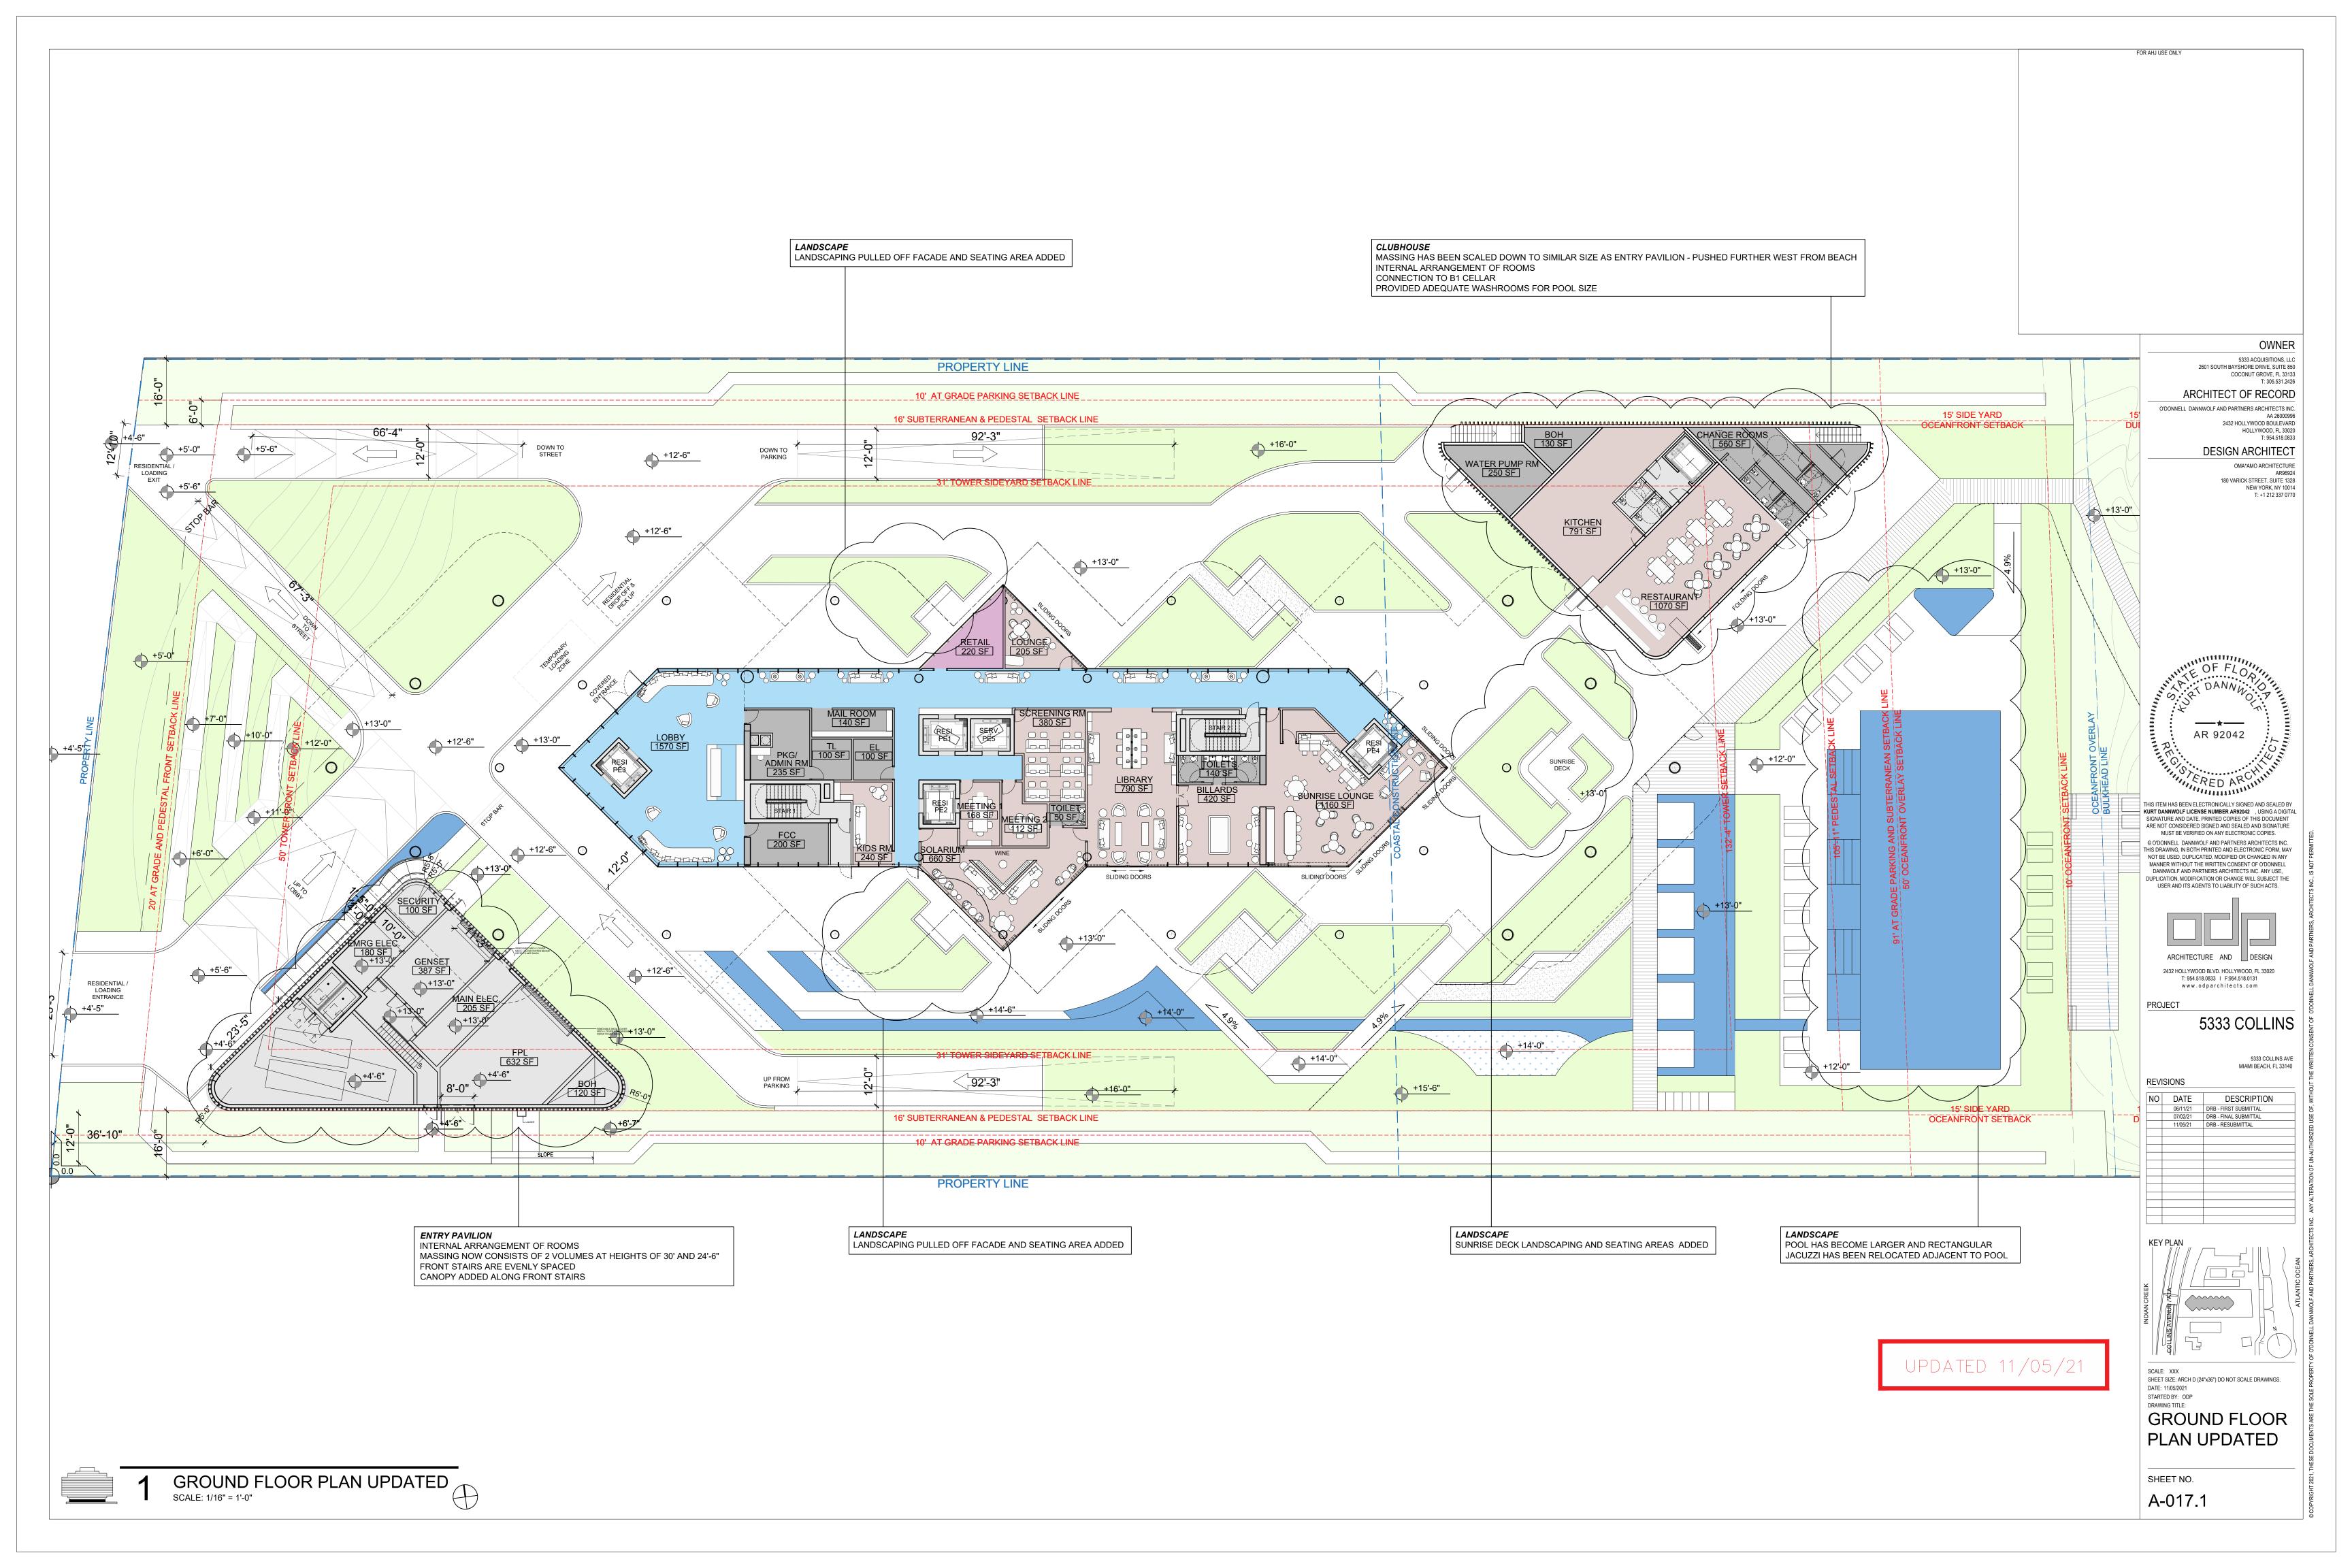

OWNER

5333 ACQUISITIONS, LLC 2601 SOUTH BAYSHORE DRIVE, SUITE 850 COCONUT GROVE, FL 33133 T: 305.531.2426 ARCHITECT OF RECORD O'DONNELL DANNWOLF AND PARTNERS ARCHITECTS INC. AA 26000996 2432 HOLLYWOOD BOULEVARD HOLLYWOOD, FL 33020 T: 954.518.0833

FOR AHJ USE ONLY

DESIGN ARCHITECT

OMA*AMO ARCHITECTURE AR96924 180 VARICK STREET, SUITE 1328 NEW YORK, NY 10014 T: +1 212 337 0770



THIS ITEM HAS BEEN ELECTRONICALLY SIGNED AND SEALED BY KURT DANNWOLF LICENSE NUMBER AR92042 , USING A DIGITAL SIGNATURE AND DATE. PRINTED COPIES OF THIS DOCUMENT ARE NOT CONSIDERED SIGNED AND SEALED AND SIGNATURE MUST BE VERIFIED ON ANY ELECTRONIC COPIES. MUST BE VERIFIED ON ANY ELECTRONIC COPIES.

© O'DONNELL DANNWOLF AND PARTNERS ARCHITECTS INC.
THIS DRAWING, IN BOTH PRINTED AND ELECTRONIC FORM, MAY
NOT BE USED, DUPLICATED, MODIFIED OR CHANGED IN ANY
MANNER WITHOUT THE WRITTEN CONSENT OF O'DONNELL
DANNWOLF AND PARTNERS ARCHITECTS INC. ANY USE,
DUPLICATION, MODIFICATION OR CHANGE WILL SUBJECT THE
USER AND ITS AGENTS TO LIABILITY OF SUCH ACTS.

ARCHITECTURE AND DESIGN

2432 HOLLYWOOD BLVD. HOLLYWOOD, FL 33020 T: 954.518.0833 I F:954.518.0131 www.odparchitects.com

5333 COLLINS


5333 COLLINS AVE MIAMI BEACH, FL 33140

REVISIONS
 NO
 DATE
 DESCRIPTION

 06/11/21
 DRB - FIRST SUBMITTAL

 07/02/21
 DRB - FINAL SUBMITTAL

 11/05/21
 DRB - RESUBMITTAL
 DESCRIPTION

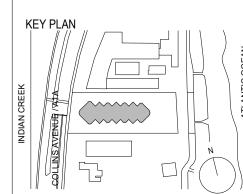

SCALE: XXX
SHEET SIZE: ARCH D (24"x36") DO NOT SCALE DRAWINGS.
DATE: 11/05/2021
STARTED BY: ODP
DRAWING TITLE:
INDIAN CREEK

VIEW

SHEET NO.

A-018



INDIAN CREEK VIEW

ENTRY PAVILION
INTERNAL ARRANGEMENT OF ROOMS
MASSING NOW CONSISTS OF 2 VOLUMES AT HEIGHTS OF 30' AND 24'-6"
FRONT STAIRS ARE EVENLY SPACED
CANOPY ADDED ALONG FRONT STAIRS

5333 ACQUISITIONS, LLC
2601 SOUTH BAYSHORE DRIVE, SUITE 850
COCONUT GROVE, FL 33133
T: 305.531.2426

T: 305.531.2426

ARCHITECT OF RECORD

O'DONNELL DANNWOLF AND PARTNERS ARCHITECTS INC.
AA 26000996
2432 HOLLYWOOD BOULEVARD
HOLLYWOOD, FL 33020
T: 954.518.0833

FOR AHJ USE ONLY

DESIGN ARCHITECT


OMA*AMO ARCHITECTURE
AR86924

180 VARICK STREET, SUITE 1328
NEW YORK, NY 10014
T: +1 212 337 0770



KURT DANNWOLF LICENSE NUMBER AR92042 , USING A DIGITAL SIGNATURE AND DATE. PRINTED COPIES OF THIS DOCUMENT ARE NOT CONSIDERED SIGNED AND SEALED AND SIGNATURE MUST BE VERIFIED ON ANY ELECTRONIC COPIES.

© O'DONNELL DANNWOLF AND PARTNERS ARCHITECTS INC. THIS DRAWING, IN BOTH PRINTED AND ELECTRONIC FORM, MAY NOT BE USED, DUPLICATED, MODIFIED OR CHANGED IN ANY MANNER WITHOUT THE WRITTEN CONSENT OF O'DONNELL DANNWOLF AND PARTNERS ARCHITECTS INC. ANY USE, DUPLICATION, MODIFICATION OR CHANGE WILL SUBJECT THE USER AND ITS AGENTS TO LIABILITY OF SUCH ACTS.

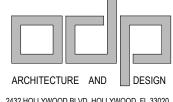


2432 HOLLYWOOD BLVD. HOLLYWOOD, FL 33020
T: 954.518.0833 | F:954.518.0131
www.odparchitects.com

PROJECT

5333 COLLINS

5333 COLLINS AVE MIAMI BEACH, FL 33140

| NO | DATE | DESCRIPTION |
|----|----------|-----------------------|
| | 06/11/21 | DRB - FIRST SUBMITTAL |
| | 07/02/21 | DRB - FINAL SUBMITTAL |
| | 11/05/21 | DRB - RESUBMITTAL |
| | | |
| | | |
| | | |
| | | |
| | | |
| | | |
| | | |
| | | |
| | | |
| | | |
| | | |
| | | |

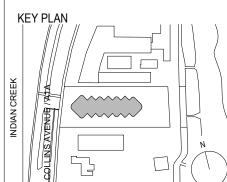

SCALE: XXX
SHEET SIZE: ARCH D (24"x36") DO NOT SCALE DRAWINGS.
DATE: 11/05/2021
STARTED BY: ODP
DRAWING TITLE:

INDIAN CREEK VIEW UPDATED

SHEET NO.

A-018.1



OWNER 5333 ACQUISITIONS LLC

5333 ACQUISITIONS, LLC 2601 SOUTH BAYSHORE DRIVE, SUITE 850 COCONUT GROVE, FL 33133 T: 305.531.2426

FOR AHJ USE ONLY

O'DONNELL DANNWOLF AND PARTNERS ARCHITECTS INC.
AA 26000996
2432 HOLLYWOOD BOULEVARD
HOLLYWOOD, FL 33020
T: 954.518.0833


T: 954.518.0833
DESIGN ARCHITECT

OMA*AMO ARCHITECTURE AR96924 180 VARICK STREET, SUITE 1328 NEW YORK, NY 10014 T: +1 212 337 0770



THIS ITEM HAS BEEN ELECTRONICALLY SIGNED AND SEALED BY KURT DANNWOLF LICENSE NUMBER AR92042 , USING A DIGITAL SIGNATURE AND DATE. PRINTED COPIES OF THIS DOCUMENT ARE NOT CONSIDERED SIGNED AND SEALED AND SIGNATURE MUST BE VERIFIED ON ANY ELECTRONIC COPIES.

© O'DONNELL DANNWOLF AND PARTNERS ARCHITECTS INC. THIS DRAWING, IN BOTH PRINTED AND ELECTRONIC FORM, MAY NOT BE USED, DUPLICATED, MODIFIED OR CHANGED IN ANY MANNER WITHOUT THE WRITTEN CONSENT OF O'DONNELL DANNWOLF AND PARTNERS ARCHITECTS INC. ANY USE, DUPLICATION, MODIFICATION OR CHANGE WILL SUBJECT THE USER AND ITS AGENTS TO LIABILITY OF SUCH ACTS.

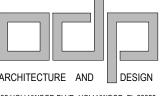

ARCHITECTURE AND DESIGN


2432 HOLLYWOOD BLVD. HOLLYWOOD, FL 33020
T: 954.518.0833 | F:954.518.0131
www.odparchitects.com

PROJECT

5333 COLLINS

5333 COLLINS AVE MIAMI BEACH, FL 33140

| NO | DATE | DESCRIPTION |
|----|----------|-----------------------|
| | 06/11/21 | DRB - FIRST SUBMITTAL |
| | 07/02/21 | DRB - FINAL SUBMITTAL |
| | 11/05/21 | DRB - RESUBMITTAL |
| | | |
| | | |
| | | |
| | | |
| | | |
| | | |
| | | |
| | | |
| | | |
| | | |
| | | |
| | | |

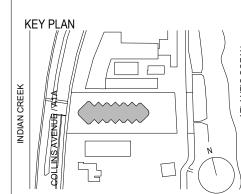

SCALE: XXX
SHEET SIZE: ARCH D (24"x36") DO NOT SCALE DRAWINGS.
DATE: 11/05/2021
STARTED BY: ODP
DRAWING TITLE:

PARK VIEW

SHEET NO.

A-019

PARK VIEW



PARK VIEW UPDATED

ENTRY PAVILION INTERNAL ARRANGEMENT OF ROOMS MASSING NOW CONSISTS OF 2 VOLUMES AT HEIGHTS OF 30' AND 24'-6" FRONT STAIRS ARE EVENLY SPACED CANOPY ADDED ALONG FRONT STAIRS


5333 ACQUISITIONS, LLC 2601 SOUTH BAYSHORE DRIVE, SUITE 850 COCONUT GROVE, FL 33133 T: 305.531.2426

FOR AHJ USE ONLY

ARCHITECT OF RECORD O'DONNELL DANNWOLF AND PARTNERS ARCHITECTS INC. AA 26000996 2432 HOLLYWOOD BOULEVARD HOLLYWOOD, FL 33020 T: 954.518.0833

DESIGN ARCHITECT

OMA*AMO ARCHITECTURE AR96924 180 VARICK STREET, SUITE 1328 NEW YORK, NY 10014 T: +1 212 337 0770

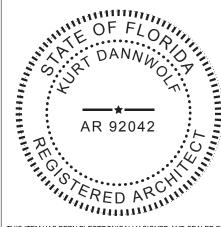

THIS ITEM HAS BEEN ELECTRONICALLY SIGNED AND SEALED BY KURT DANNWOLF LICENSE NUMBER AR92042 , USING A DIGITAL SIGNATURE AND DATE. PRINTED COPIES OF THIS DOCUMENT ARE NOT CONSIDERED SIGNED AND SEALED AND SIGNATURE MUST BE VERIFIED ON ANY ELECTRONIC COPIES. MUST BE VEKIFIED ON ANY ELECTRONIC COPIES.

© O'DONNELL DANNWOLF AND PARTNERS ARCHITECTS INC.
THIS DRAWING, IN BOTH PRINTED AND ELECTRONIC FORM, MAY
NOT BE USED, DUPLICATED, MODIFIED OR CHANGED IN ANY
MANNER WITHOUT THE WRITTEN CONSENT OF O'DONNELL
DANNWOLF AND PARTNERS ARCHITECTS INC. ANY USE,
DUPLICATION, MODIFICATION OR CHANGE WILL SUBJECT THE
USER AND ITS AGENTS TO LIABILITY OF SUCH ACTS.


ARCHITECTURE AND DESIGN

2432 HOLLYWOOD BLVD. HOLLYWOOD, FL 33020 T: 954.518.0833 I F:954.518.0131 www.odparchitects.com

5333 COLLINS

5333 COLLINS AVE MIAMI BEACH, FL 33140

| NO | DATE | DESCRIPTION |
|----|----------|-----------------------|
| | 06/11/21 | DRB - FIRST SUBMITTAL |
| | 07/02/21 | DRB - FINAL SUBMITTAL |
| | 11/05/21 | DRB - RESUBMITTAL |
| | | |
| | | |
| | | |
| | | |
| | | |
| | | |
| | | |
| | | |
| | | |
| | | |
| | | |
| | | |

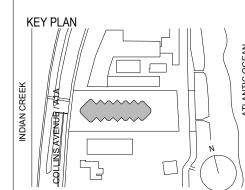

SCALE: XXX
SHEET SIZE: ARCH D (24"x36") DO NOT SCALE DRAWINGS.
DATE: 11/05/2021
STARTED BY: ODP
DRAWING TITLE:

PARK VIEW UPDATED

SHEET NO.

A-019.1



5333 ACQUISITIONS, LLC 2601 SOUTH BAYSHORE DRIVE, SUITE 850 COCONUT GROVE, FL 33133 T: 305.531.2426

FOR AHJ USE ONLY


ARCHITECT OF RECORD O'DONNELL DANNWOLF AND PARTNERS ARCHITECTS INC. AA 26000996 2432 HOLLYWOOD BOULEVARD HOLLYWOOD, FL 33020 T: 954.518.0833

DESIGN ARCHITECT OMA*AMO ARCHITECTURE AR96924 180 VARICK STREET, SUITE 1328 NEW YORK, NY 10014 T: +1 212 337 0770



THIS ITEM HAS BEEN ELECTRONICALLY SIGNED AND SEALED BY KURT DANNWOLF LICENSE NUMBER AR92042 , USING A DIGITAL SIGNATURE AND DATE. PRINTED COPIES OF THIS DOCUMENT ARE NOT CONSIDERED SIGNED AND SEALED AND SIGNATURE MUST BE VERIFIED ON ANY ELECTRONIC COPIES. MUST BE VERIFIED ON ANY ELECTRONIC COPIES.

© O'DONNELL DANNWOLF AND PARTNERS ARCHITECTS INC.
THIS DRAWING, IN BOTH PRINTED AND ELECTRONIC FORM, MAY
NOT BE USED, DUPLICATED, MODIFIED OR CHANGED IN ANY
MANNER WITHOUT THE WRITTEN CONSENT OF O'DONNELL
DANNWOLF AND PARTNERS ARCHITECTS INC. ANY USE,
DUPLICATION, MODIFICATION OR CHANGE WILL SUBJECT THE
USER AND ITS AGENTS TO LIABILITY OF SUCH ACTS.

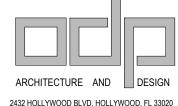


2432 HOLLYWOOD BLVD. HOLLYWOOD, FL 33020 T: 954.518.0833 | F:954.518.0131 www.odparchitects.com

5333 COLLINS

5333 COLLINS AVE MIAMI BEACH, FL 33140

| | DESCRIPTION |
|----------|-----------------------|
| 06/11/21 | DRB - FIRST SUBMITTAL |
| 07/02/21 | DRB - FINAL SUBMITTAL |
| 11/05/21 | DRB - RESUBMITTAL |
| | |
| | |
| | |
| | |
| | |
| | |
| | |
| | |
| | |
| | |
| | |

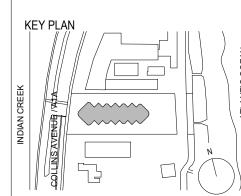

SCALE: XXX
SHEET SIZE: ARCH D (24"x36") DO NOT SCALE DRAWINGS.
DATE: 11/05/2021
STARTED BY: ODP
DRAWING TITLE:
ENTRY VIEW

SHEET NO.

ENTRY VIEW



ENTRY VIEW UPDATED

ENTRY PAVILION INTERNAL ARRANGEMENT OF ROOMS MASSING NOW CONSISTS OF 2 VOLUMES AT HEIGHTS OF 30' AND 24'-6"

FRONT STAIRS ARE EVENLY SPACED CANOPY ADDED ALONG FRONT STAIRS 5333 ACQUISITIONS, LLC 2601 SOUTH BAYSHORE DRIVE, SUITE 850 COCONUT GROVE, FL 33133 T: 305.531.2426

ARCHITECT OF RECORD O'DONNELL DANNWOLF AND PARTNERS ARCHITECTS INC. AA 26000996 2432 HOLLYWOOD BOULEVARD HOLLYWOOD, FL 33020 T: 954.518.0833


FOR AHJ USE ONLY

DESIGN ARCHITECT OMA*AMO ARCHITECTURE AR96924 180 VARICK STREET, SUITE 1328 NEW YORK, NY 10014 T: +1 212 337 0770



THIS ITEM HAS BEEN ELECTRONICALLY SIGNED AND SEALED BY KURT DANNWOLF LICENSE NUMBER AR92042 , USING A DIGITAL SIGNATURE AND DATE. PRINTED COPIES OF THIS DOCUMENT ARE NOT CONSIDERED SIGNED AND SEALED AND SIGNATURE MUST BE VERIFIED ON ANY ELECTRONIC COPIES. MUST BE VERIFIED ON ANY ELECTRONIC COPIES.

© O'DONNELL DANNWOLF AND PARTNERS ARCHITECTS INC.
THIS DRAWING, IN BOTH PRINTED AND ELECTRONIC FORM, MAY
NOT BE USED, DUPLICATED, MODIFIED OR CHANGED IN ANY
MANNER WITHOUT THE WRITTEN CONSENT OF O'DONNELL
DANNWOLF AND PARTNERS ARCHITECTS INC. ANY USE,
DUPLICATION, MODIFICATION OR CHANGE WILL SUBJECT THE
USER AND ITS AGENTS TO LIABILITY OF SUCH ACTS.

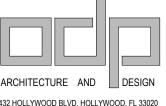


ARCHITECTURE AND DESIGN 2432 HOLLYWOOD BLVD. HOLLYWOOD, FL 33020 T: 954.518.0833 I F:954.518.0131 www.odparchitects.com

5333 COLLINS

5333 COLLINS AVE MIAMI BEACH, FL 33140

| NO | DATE | DESCRIPTION |
|----|----------|-----------------------|
| | 06/11/21 | DRB - FIRST SUBMITTAL |
| | 07/02/21 | DRB - FINAL SUBMITTAL |
| | 11/05/21 | DRB - RESUBMITTAL |
| | | |
| | | |
| | | |
| | | |
| | | |
| | | |
| | | |
| | | |
| | | |
| | | |
| | | |
| | | |

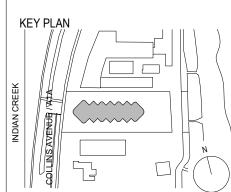

SCALE: XXX
SHEET SIZE: ARCH D (24"x36") DO NOT SCALE DRAWINGS.
DATE: 11/05/2021
STARTED BY: ODP
DRAWING TITLE:
ENTRY VIEW

UPDATED

SHEET NO.

A-020.1



RESIDENTIAL DROP-OFF VIEW

OWNER

5333 ACQUISITIONS, LL
SOUTH BAYSHORE DRIVE, SUITE 88

5333 ACQUISITIONS, LLC
2601 SOUTH BAYSHORE DRIVE, SUITE 850
COCONUT GROVE, FL 33133
T: 305.531.2426

ARCHITECT OF RECORD


FOR AHJ USE ONLY

O'DONNELL DANNWOLF AND PARTNERS ARCHITECTS INC. AA 26000996 2432 HOLLYWOOD BOULEVARD HOLLYWOOD, FL 33020 T: 954.518.0833

DESIGN ARCHITECT

OMA*AMO ARCHITECTURE
AR96924

180 VARICK STREET, SUITE 1328
NEW YORK, NY 10014
T: +1 212 337 0770

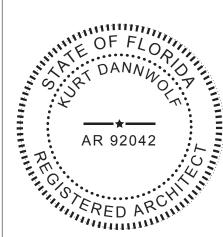

THIS ITEM HAS BEEN ELECTRONICALLY SIGNED AND SEALED BY KURT DANNWOLF LICENSE NUMBER AR92042 , USING A DIGITAL SIGNATURE AND DATE. PRINTED COPIES OF THIS DOCUMENT ARE NOT CONSIDERED SIGNED AND SEALED AND SIGNATURE MUST BE VERIFIED ON ANY ELECTRONIC COPIES.

© O'DONNELL DANNWOLF AND PARTNERS ARCHITECTS INC. THIS DRAWING, IN BOTH PRINTED AND ELECTRONIC FORM, MAY NOT BE USED, DUPLICATED, MODIFIED OR CHANGED IN ANY MANNER WITHOUT THE WRITTEN CONSENT OF O'DONNELL DANNWOLF AND PARTNERS ARCHITECTS INC. ANY USE, DUPLICATION, MODIFICATION OR CHANGE WILL SUBJECT THE USER AND ITS AGENTS TO LIABILITY OF SUCH ACTS.

ARCHITECTURE AND DESIGN

ARCHITECTURE AND DESIGN


2432 HOLLYWOOD BLVD. HOLLYWOOD, FL 33020
T: 954.518.0833 | F:954.518.0131
www.odparchitects.com

PROJECT

5333 COLLINS

5333 COLLINS AVE MIAMI BEACH, FL 33140

| NO | DATE | DESCRIPTION |
|----|----------|-----------------------|
| | 06/11/21 | DRB - FIRST SUBMITTAL |
| | 07/02/21 | DRB - FINAL SUBMITTAL |
| | 11/05/21 | DRB - RESUBMITTAL |
| | | |
| | | |
| | | |
| | | |
| | | |
| | | |
| | | |
| | | |
| | | |
| | | |
| | | |

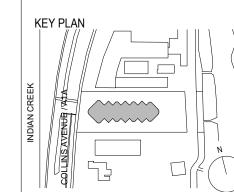

SCALE: XXX
SHEET SIZE: ARCH D (24"x36") DO NOT SCALE DRAWINGS.
DATE: 11/05/2021
STARTED BY: ODP
DRAWING TITLE:
RESIDENTIAL

RESIDENTIAL DROP-OFF VIEW

SHEET NO.
A-021



WATERFALL GARDENS VIEW

OWNER

5333 ACQUISITIONS, LLC
2601 SOUTH BAYSHORE DRIVE, SUITE 850
COCONUT GROVE, FL 33133
T: 305.531.2426

T: 305.531.2426

ARCHITECT OF RECORD

O'DONNELL DANNWOLF AND PARTNERS ARCHITECTS INC.
AA 26000996


FOR AHJ USE ONLY

O'DONNELL DANNWOLF AND PARTNERS ARCHITECTS INC. AA 26000996 2432 HOLLYWOOD BOULEVARD HOLLYWOOD, FL 33020 T: 954.518.0833

DESIGN ARCHITECT


OMA*AMO ARCHITECTURE
AR96924

180 VARICK STREET, SUITE 1328
NEW YORK, NY 10014
T: +1 212 337 0770

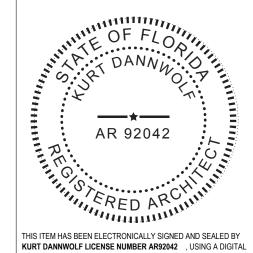

KURT DANNWOLF LICENSE NUMBER AR92042 , USING A DIGITAL SIGNATURE AND DATE. PRINTED COPIES OF THIS DOCUMENT ARE NOT CONSIDERED SIGNED AND SEALED AND SIGNATURE MUST BE VERIFIED ON ANY ELECTRONIC COPIES.

© O'DONNELL DANNWOLF AND PARTNERS ARCHITECTS INC. THIS DRAWING, IN BOTH PRINTED AND ELECTRONIC FORM, MAY NOT BE USED, DUPLICATED, MODIFIED OR CHANGED IN ANY MANNER WITHOUT THE WRITTEN CONSENT OF O'DONNELL DANNWOLF AND PARTNERS ARCHITECTS INC. ANY USE, DUPLICATION, MODIFICATION OR CHANGE WILL SUBJECT THE USER AND ITS AGENTS TO LIABILITY OF SUCH ACTS.

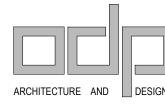

ARCHITECTURE AND DESIGN


2432 HOLLYWOOD BLVD. HOLLYWOOD, FL 33020
T: 954.518.0833 I F:954.518.0131
www.odparchitects.com

PROJECT

5333 COLLINS

5333 COLLINS AVE MIAMI BEACH, FL 33140

| NO | DATE | DESCRIPTION |
|----|----------|-----------------------|
| | 06/11/21 | DRB - FIRST SUBMITTAL |
| | 07/02/21 | DRB - FINAL SUBMITTAL |
| | 11/05/21 | DRB - RESUBMITTAL |
| | | |
| | | |
| | | |
| | | |
| | | |
| | | |
| | | |
| | | |
| | | |
| | | |
| | | |
| | | |

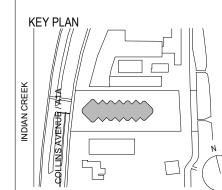

SCALE: XXX
SHEET SIZE: ARCH D (24"x36") DO NOT SCALE DRAWINGS.
DATE: 11/05/2021
STARTED BY: ODP
DRAWING TITLE:
WATERFALL

WATERFALL GARDENS VIEW

SHEET NO.

A-022



OWNER 5333 ACQUISITIONS, LLC 2601 SOUTH BAYSHORE DRIVE, SUITE 850 COCONUT GROVE, FL 33133 T: 305.531.2426

FOR AHJ USE ONLY

ARCHITECT OF RECORD O'DONNELL DANNWOLF AND PARTNERS ARCHITECTS INC. AA 26000996 2432 HOLLYWOOD BOULEVARD HOLLYWOOD, FL 33020 T: 954.518.0833

DESIGN ARCHITECT OMA*AMO ARCHITECTURE AR96924 180 VARICK STREET, SUITE 1328 NEW YORK, NY 10014 T: +1 212 337 0770



THIS ITEM HAS BEEN ELECTRONICALLY SIGNED AND SEALED BY KURT DANNWOLF LICENSE NUMBER AR92042 , USING A DIGITAL SIGNATURE AND DATE. PRINTED COPIES OF THIS DOCUMENT ARE NOT CONSIDERED SIGNED AND SEALED AND SIGNATURE MUST BE VERIFIED ON ANY ELECTRONIC COPIES. MUST BE VERIFIED ON ANY ELECTRONIC COPIES.


© O'DONNELL DANNWOLF AND PARTNERS ARCHITECTS INC.
THIS DRAWING, IN BOTH PRINTED AND ELECTRONIC FORM, MAY
NOT BE USED, DUPLICATED, MODIFIED OR CHANGED IN ANY
MANNER WITHOUT THE WRITTEN CONSENT OF O'DONNELL
DANNWOLF AND PARTNERS ARCHITECTS INC. ANY USE,
DUPLICATION, MODIFICATION OR CHANGE WILL SUBJECT THE
USER AND ITS AGENTS TO LIABILITY OF SUCH ACTS.

ARCHITECTURE AND DESIGN 2432 HOLLYWOOD BLVD. HOLLYWOOD, FL 33020 T: 954.518.0833 | F:954.518.0131 www.odparchitects.com

5333 COLLINS

5333 COLLINS AVE MIAMI BEACH, FL 33140

| NO | DATE | DESCRIPTION |
|----|----------|-----------------------|
| | 06/11/21 | DRB - FIRST SUBMITTAL |
| | 07/02/21 | DRB - FINAL SUBMITTAL |
| | 11/05/21 | DRB - RESUBMITTAL |
| | | |
| | | |
| | | |
| | | |
| | | |
| | | |
| | | |
| | | |
| | | |
| | | |
| | | |

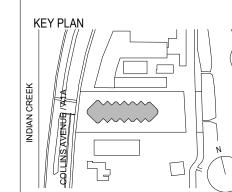

SCALE: XXX
SHEET SIZE: ARCH D (24"x36") DO NOT SCALE DRAWINGS.
DATE: 11/05/2021
STARTED BY: ODP
DRAWING TITLE:

POOL VIEW

SHEET NO. A-023

POOL VIEW UPDATED



POOL VIEW UPDATED

CLUBHOUSE

MASSING HAS BEEN SCALED DOWN TO SIMILAR SIZE AS ENTRY PAVILION - PUSHED FURTHER WEST FROM BEACH

INTERNAL ARRANGEMENT OF ROOMS

CONNECTION TO B1 CELLAR

PROVIDED ADEQUATE WASHROOMS FOR POOL SIZE

5333 ACQUISITIONS, LLC
2601 SOUTH BAYSHORE DRIVE, SUITE 850
COCONUT GROVE, FL 33133
T: 305.531.2426

FOR AHJ USE ONLY

T: 305.531.2426


ARCHITECT OF RECORD

O'DONNELL DANNWOLF AND PARTNERS ARCHITECTS INC.
AA 26000996
2432 HOLLYWOOD BOULEVARD
HOLLYWOOD, FL 33020
T: 954.518.0833

DESIGN ARCHITECT

OMA*AMO ARCHITECTURE
AR96924

180 VARICK STREET, SUITE 1328
NEW YORK, NY 10014
T: +1 212 337 0770

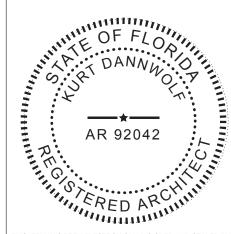

THIS ITEM HAS BEEN ELECTRONICALLY SIGNED AND SEALED BY KURT DANNWOLF LICENSE NUMBER AR92042 , USING A DIGITAL SIGNATURE AND DATE. PRINTED COPIES OF THIS DOCUMENT ARE NOT CONSIDERED SIGNED AND SEALED AND SIGNATURE MUST BE VERIFIED ON ANY ELECTRONIC COPIES.

© O'DONNELL DANNWOLF AND PARTNERS ARCHITECTS INC. THIS DRAWING, IN BOTH PRINTED AND ELECTRONIC FORM, MAY NOT BE USED, DUPLICATED, MODIFIED OR CHANGED IN ANY MANNER WITHOUT THE WRITTEN CONSENT OF O'DONNELL DANNWOLF AND PARTNERS ARCHITECTS INC. ANY USE, DUPLICATION, MODIFICATION OR CHANGE WILL SUBJECT THE USER AND ITS AGENTS TO LIABILITY OF SUCH ACTS.


ARCHITECTURE AND DESIGN
2432 HOLLYWOOD BLVD, HOLLYWOOD, FL 33020

2432 HOLLYWOOD BLVD. HOLLYWOOD, FL 33020
T: 954.518.0833 | F:954.518.0131
www.odparchitects.com

5333 COLLINS

5333 COLLINS AVE MIAMI BEACH, FL 33140

| NO | DATE | DESCRIPTION |
|----|----------|-----------------------|
| | 06/11/21 | DRB - FIRST SUBMITTAL |
| | 07/02/21 | DRB - FINAL SUBMITTAL |
| | 11/05/21 | DRB - RESUBMITTAL |
| | | |
| | | |
| | | |
| | | |
| | | |
| | | |
| | | |
| | | |
| | | |
| | | |
| | | |
| | | |

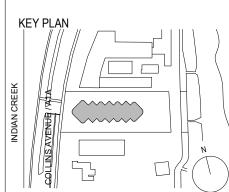

SCALE: XXX
SHEET SIZE: ARCH D (24"x36") DO NOT SCALE DRAWINGS.
DATE: 11/05/2021
STARTED BY: ODP
DRAWING TITLE:

POOL VIEW UPDATED

SHEET NO.

A-023.1




OWNER 5333 ACQUISITIONS, LLC 2601 SOUTH BAYSHORE DRIVE, SUITE 850 COCONUT GROVE, FL 33133 T: 305.531.2426

ARCHITECT OF RECORD O'DONNELL DANNWOLF AND PARTNERS ARCHITECTS INC. AA 26000996 2432 HOLLYWOOD BOULEVARD HOLLYWOOD, FL 33020 T: 954.518.0833


FOR AHJ USE ONLY

DESIGN ARCHITECT OMA*AMO ARCHITECTURE AR96924 180 VARICK STREET, SUITE 1328 NEW YORK, NY 10014 T: +1 212 337 0770

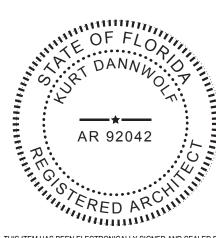

THIS ITEM HAS BEEN ELECTRONICALLY SIGNED AND SEALED BY KURT DANNWOLF LICENSE NUMBER AR92042 , USING A DIGITAL SIGNATURE AND DATE. PRINTED COPIES OF THIS DOCUMENT ARE NOT CONSIDERED SIGNED AND SEALED AND SIGNATURE MUST BE VERIFIED ON ANY ELECTRONIC COPIES. MUST BE VERIFIED ON ANY ELECTRONIC COPIES.

© O'DONNELL DANNWOLF AND PARTNERS ARCHITECTS INC.
THIS DRAWING, IN BOTH PRINTED AND ELECTRONIC FORM, MAY
NOT BE USED, DUPLICATED, MODIFIED OR CHANGED IN ANY
MANNER WITHOUT THE WRITTEN CONSENT OF O'DONNELL
DANNWOLF AND PARTNERS ARCHITECTS INC. ANY USE,
DUPLICATION, MODIFICATION OR CHANGE WILL SUBJECT THE
USER AND ITS AGENTS TO LIABILITY OF SUCH ACTS.

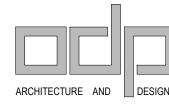


ARCHITECTURE AND DESIGN 2432 HOLLYWOOD BLVD. HOLLYWOOD, FL 33020 T: 954.518.0833 | F:954.518.0131 www.odparchitects.com

5333 COLLINS

5333 COLLINS AVE MIAMI BEACH, FL 33140


| NO | DATE | DESCRIPTION |
|----|----------|-----------------------|
| | 06/11/21 | DRB - FIRST SUBMITTAL |
| | 07/02/21 | DRB - FINAL SUBMITTAL |
| | 11/05/21 | DRB - RESUBMITTAL |
| | | |
| | | |
| | | |
| | | |
| | | |
| | | |
| | | |
| | | |
| | | |
| | | |
| | | |
| | | |

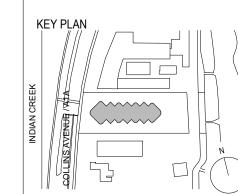

SCALE: XXX
SHEET SIZE: ARCH D (24"x36") DO NOT SCALE DRAWINGS.
DATE: 11/05/2021
STARTED BY: ODP
DRAWING TITLE:
POOL VIEW 2

SHEET NO. A-024

POOL VIEW 2

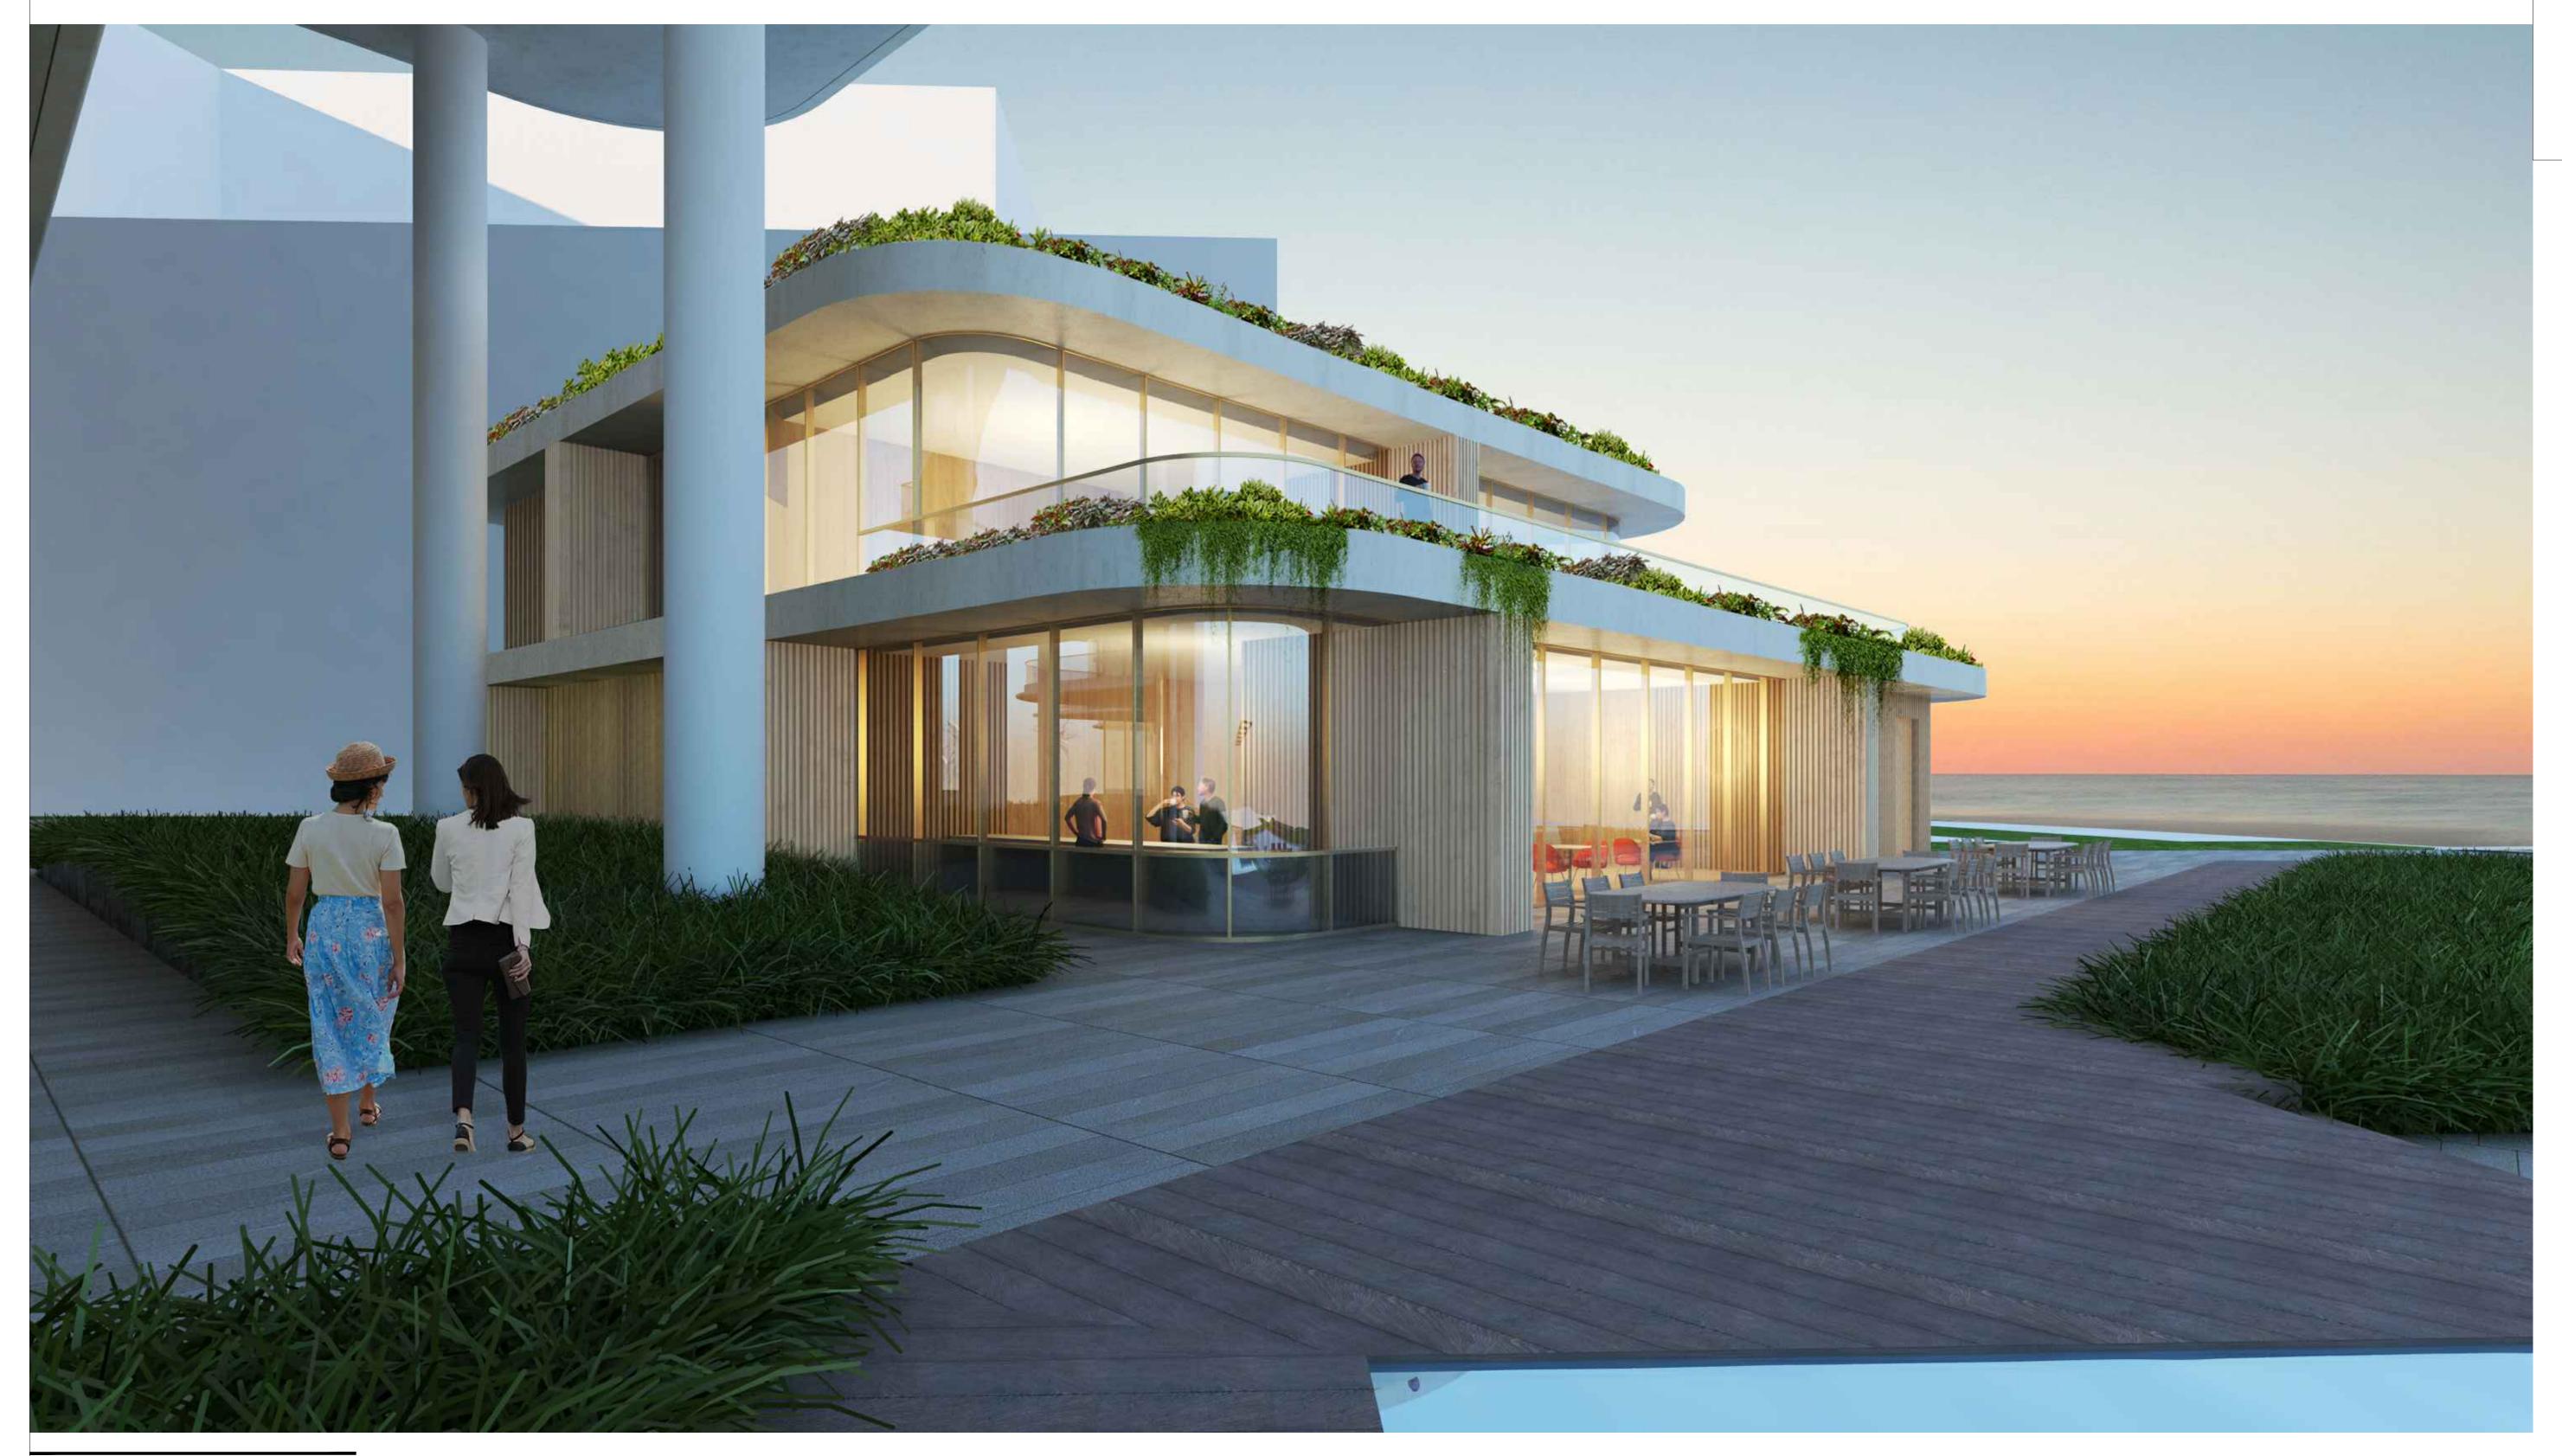


5333 ACQUISITIONS, LLC 2601 SOUTH BAYSHORE DRIVE, SUITE 850 COCONUT GROVE, FL 33133 T: 305.531.2426

ARCHITECT OF RECORD O'DONNELL DANNWOLF AND PARTNERS ARCHITECTS INC. AA 26000996 2432 HOLLYWOOD BOULEVARD HOLLYWOOD, FL 33020 T: 954.518.0833


FOR AHJ USE ONLY

DESIGN ARCHITECT OMA*AMO ARCHITECTURE AR96924 180 VARICK STREET, SUITE 1328 NEW YORK, NY 10014 T: +1 212 337 0770

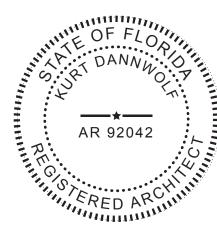

THIS ITEM HAS BEEN ELECTRONICALLY SIGNED AND SEALED BY KURT DANNWOLF LICENSE NUMBER AR92042 , USING A DIGITAL KURT DANNWOLF LICENSE NUMBER AR92042 , USING A DIGITAL SIGNATURE AND DATE. PRINTED COPIES OF THIS DOCUMENT ARE NOT CONSIDERED SIGNED AND SEALED AND SIGNATURE MUST BE VERIFIED ON ANY ELECTRONIC COPIES.

© O'DONNELL DANNWOLF AND PARTNERS ARCHITECTS INC. THIS DRAWING, IN BOTH PRINTED AND ELECTRONIC FORM, MAY NOT BE USED, DUPLICATED, MODIFIED OR CHANGED IN ANY MANNER WITHOUT THE WRITTEN CONSENT OF O'DONNELL DANNWOLF AND PARTNERS ARCHITECTS INC. ANY USE, DUPLICATION, MODIFICATION OR CHANGE WILL SUBJECT THE USER AND ITS AGENTS TO LIABILITY OF SUCH ACTS.

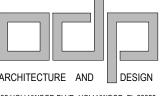


ARCHITECTURE AND DESIGN 2432 HOLLYWOOD BLVD. HOLLYWOOD, FL 33020 T: 954.518.0833 | F:954.518.0131 www.odparchitects.com

5333 COLLINS

5333 COLLINS AVE MIAMI BEACH, FL 33140

| NO | DATE | DESCRIPTION |
|----|----------|-----------------------|
| | 06/11/21 | DRB - FIRST SUBMITTAL |
| | 07/02/21 | DRB - FINAL SUBMITTAL |
| | 11/05/21 | DRB - RESUBMITTAL |
| | | |
| | | |
| | | |
| | | |
| | | |
| | | |
| | | |
| | | |
| | | |
| | | |
| | | |

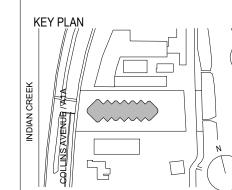

SCALE: XXX
SHEET SIZE: ARCH D (24"x36") DO NOT SCALE DRAWINGS.
DATE: 11/05/2021
STARTED BY: ODP
DRAWING TITLE:

CLUBHOUSE

CLOSE UP

SHEET NO. A-025

CLUBHOUSE CLOSE UP