






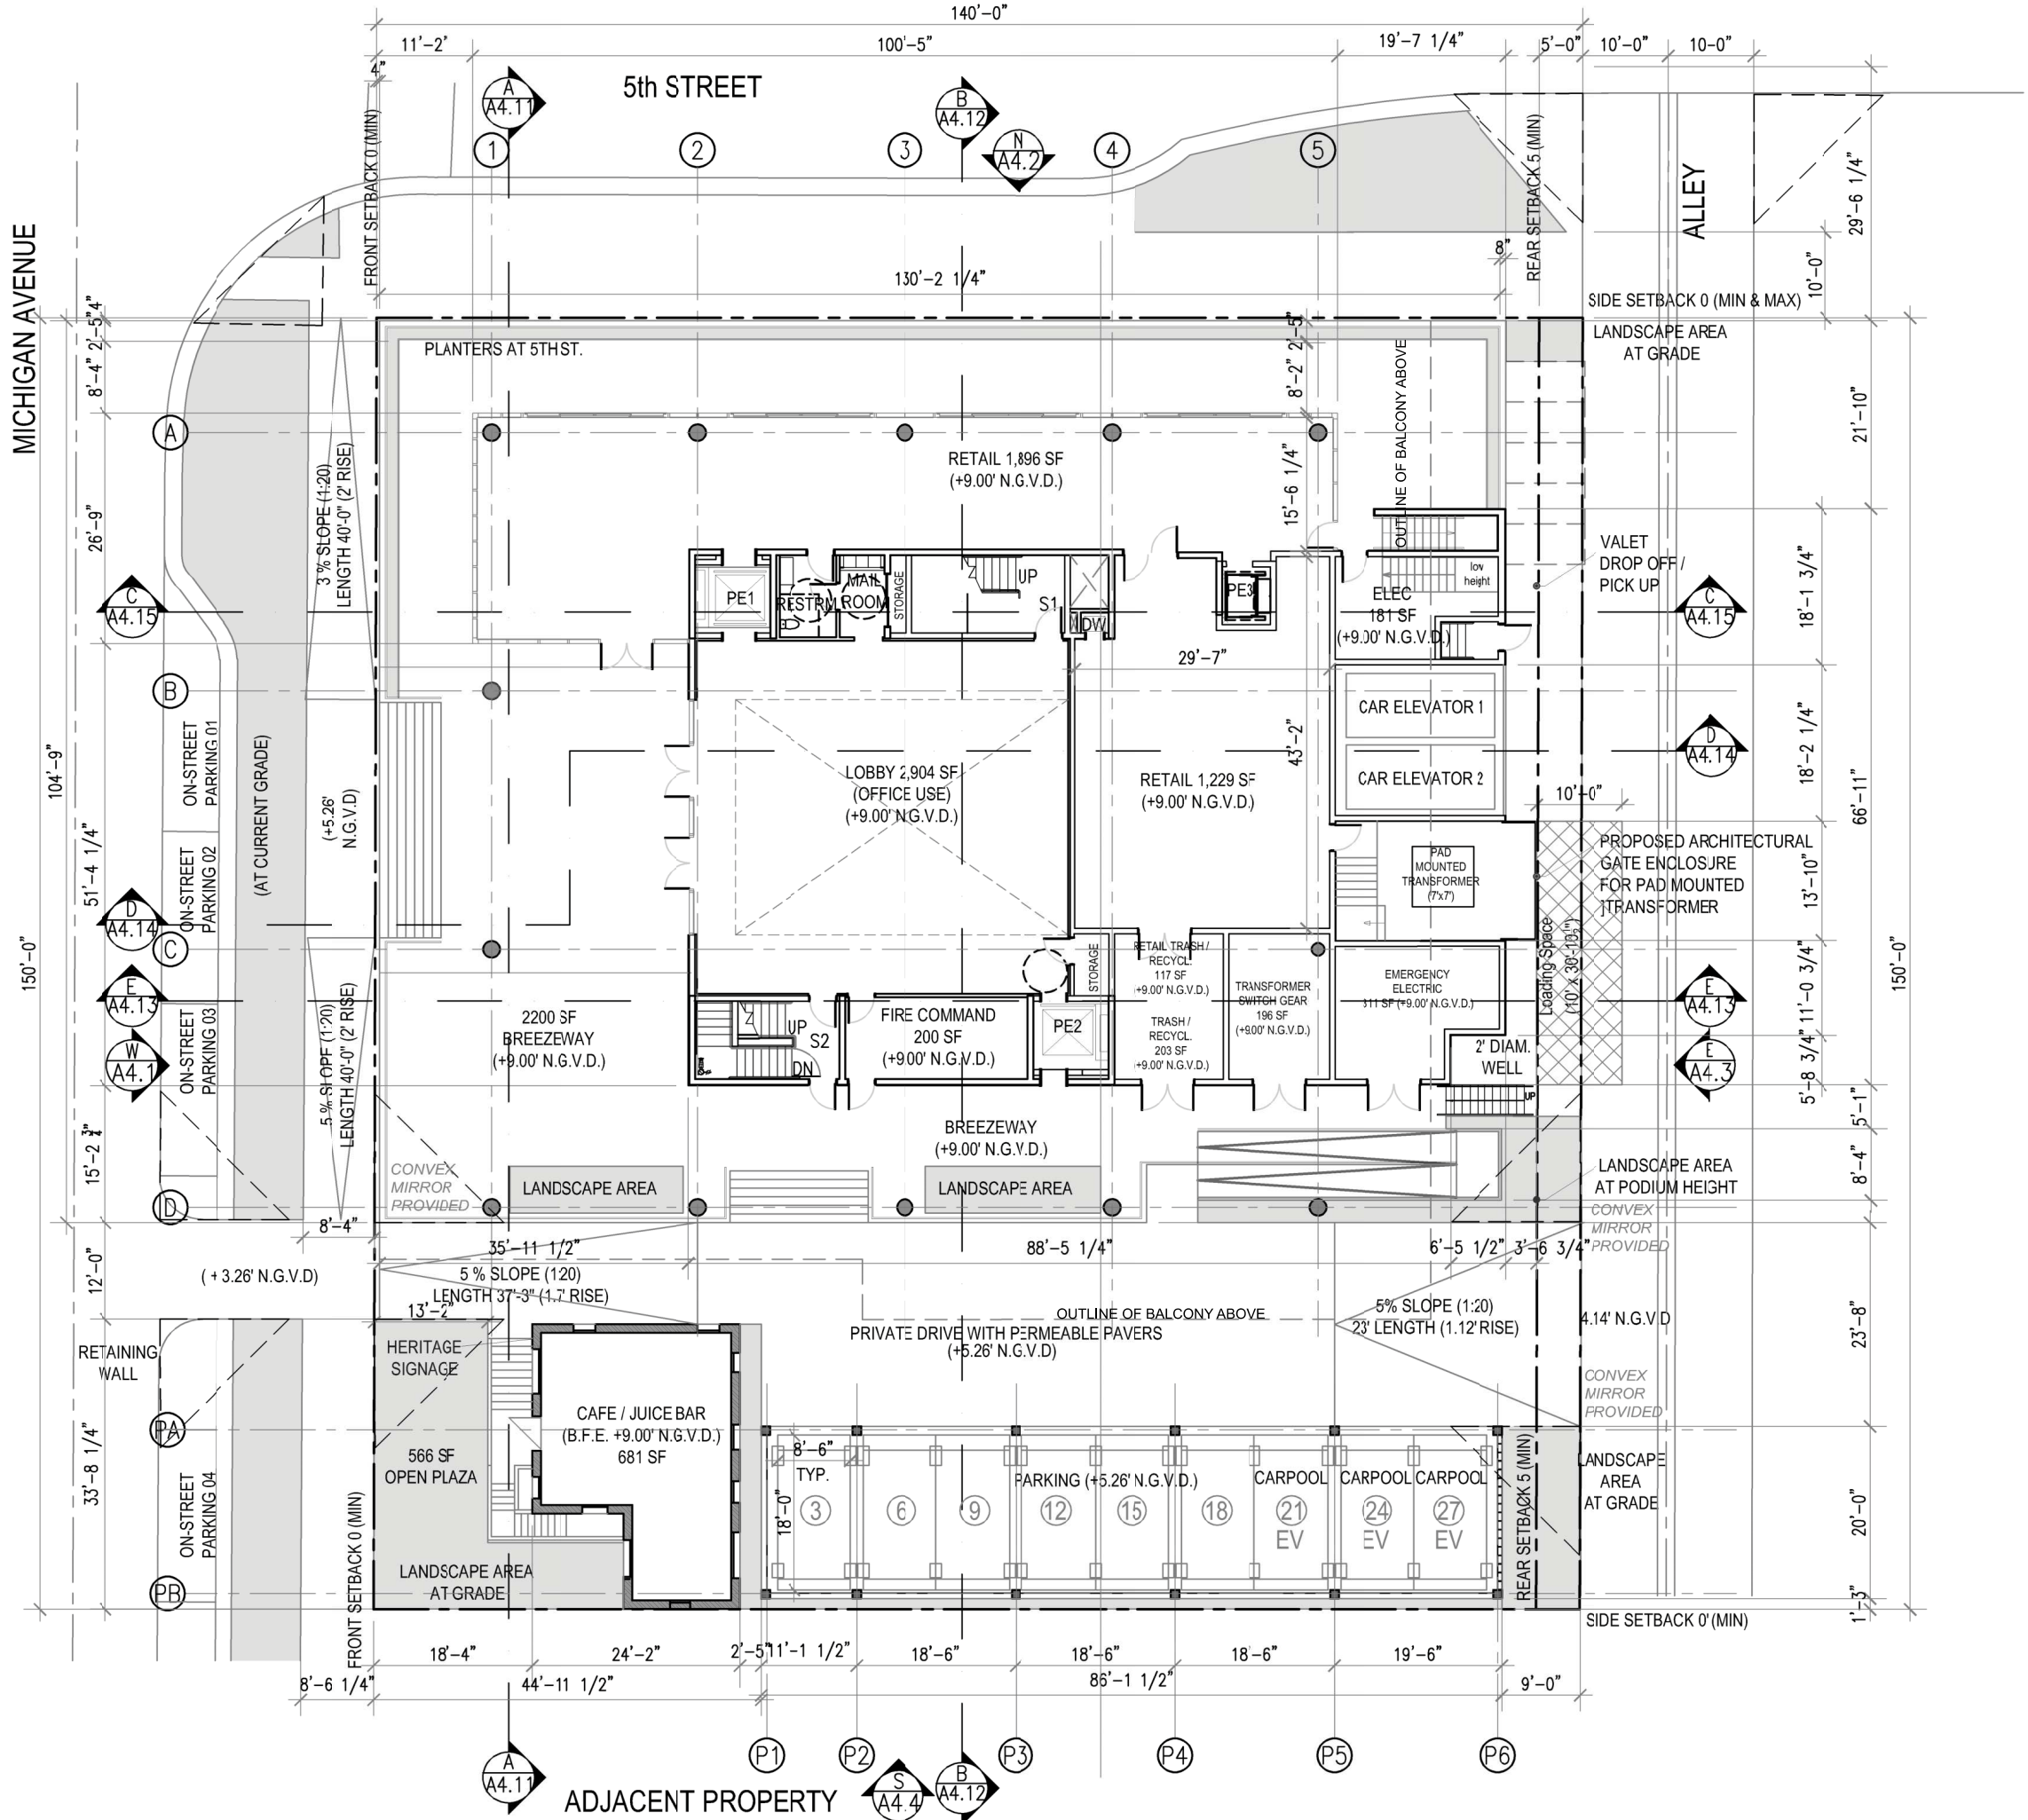

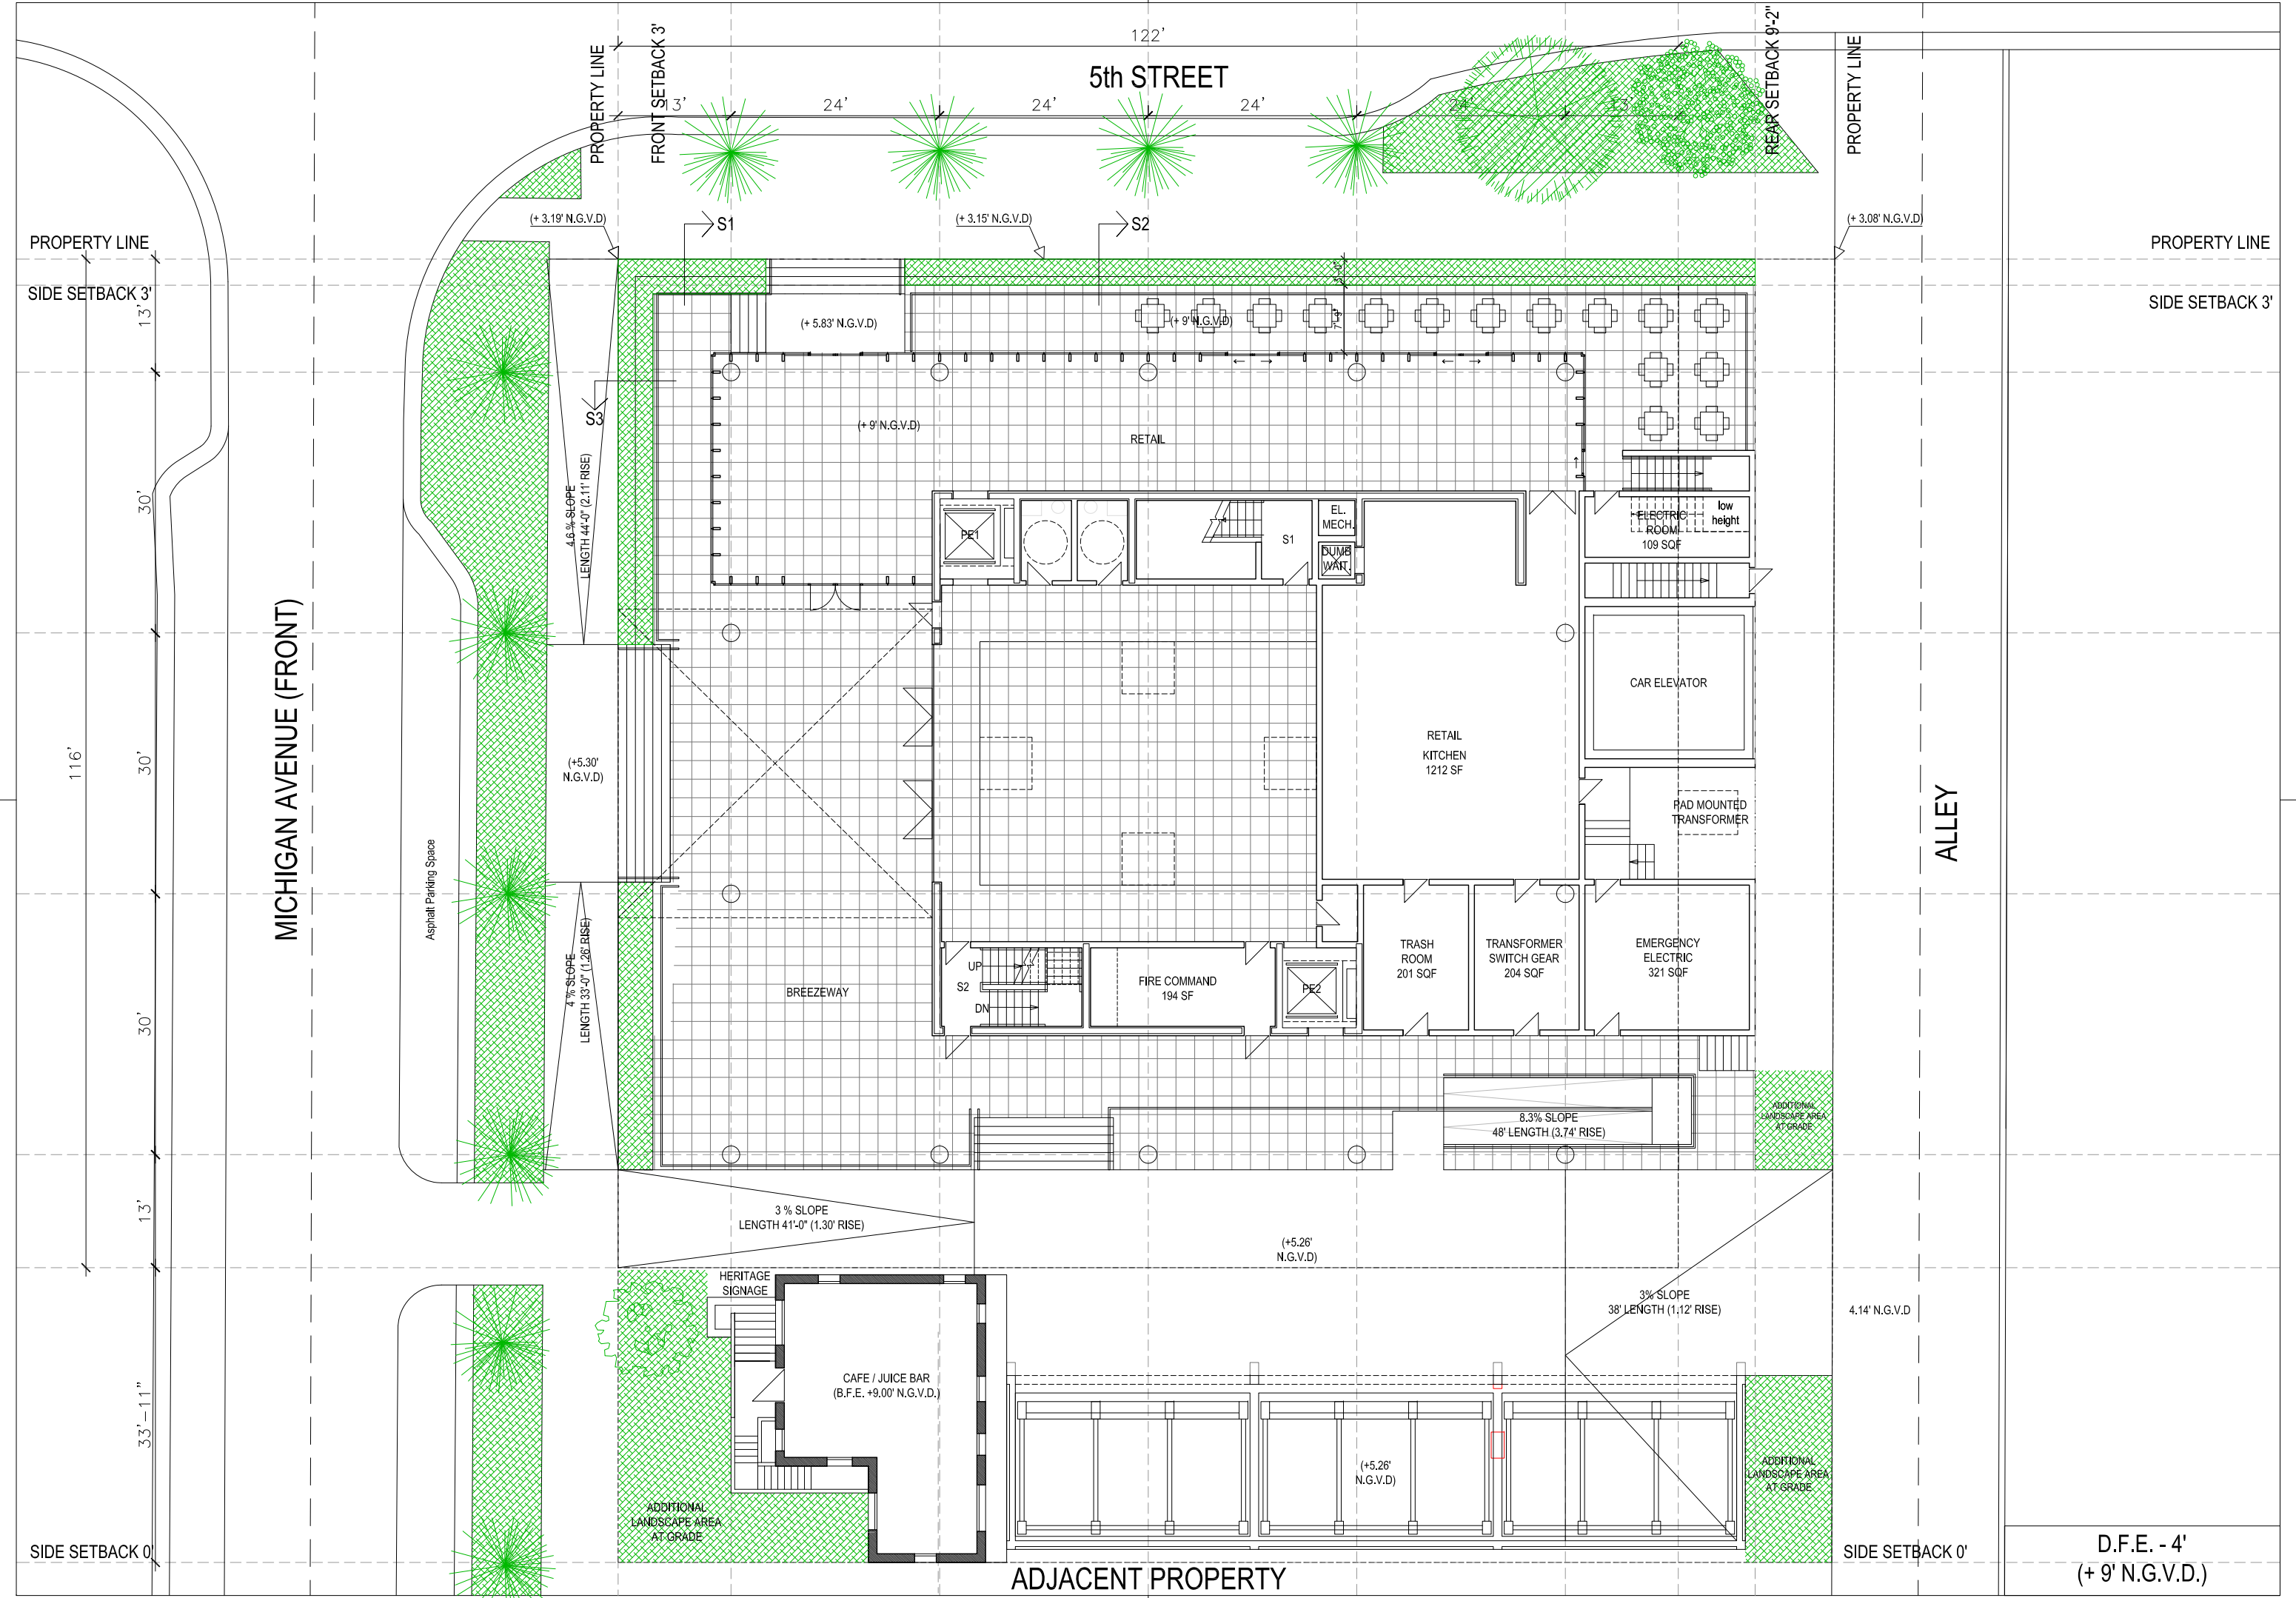

D.F.E. - 4'
(+ 9' N.G.V.D.)

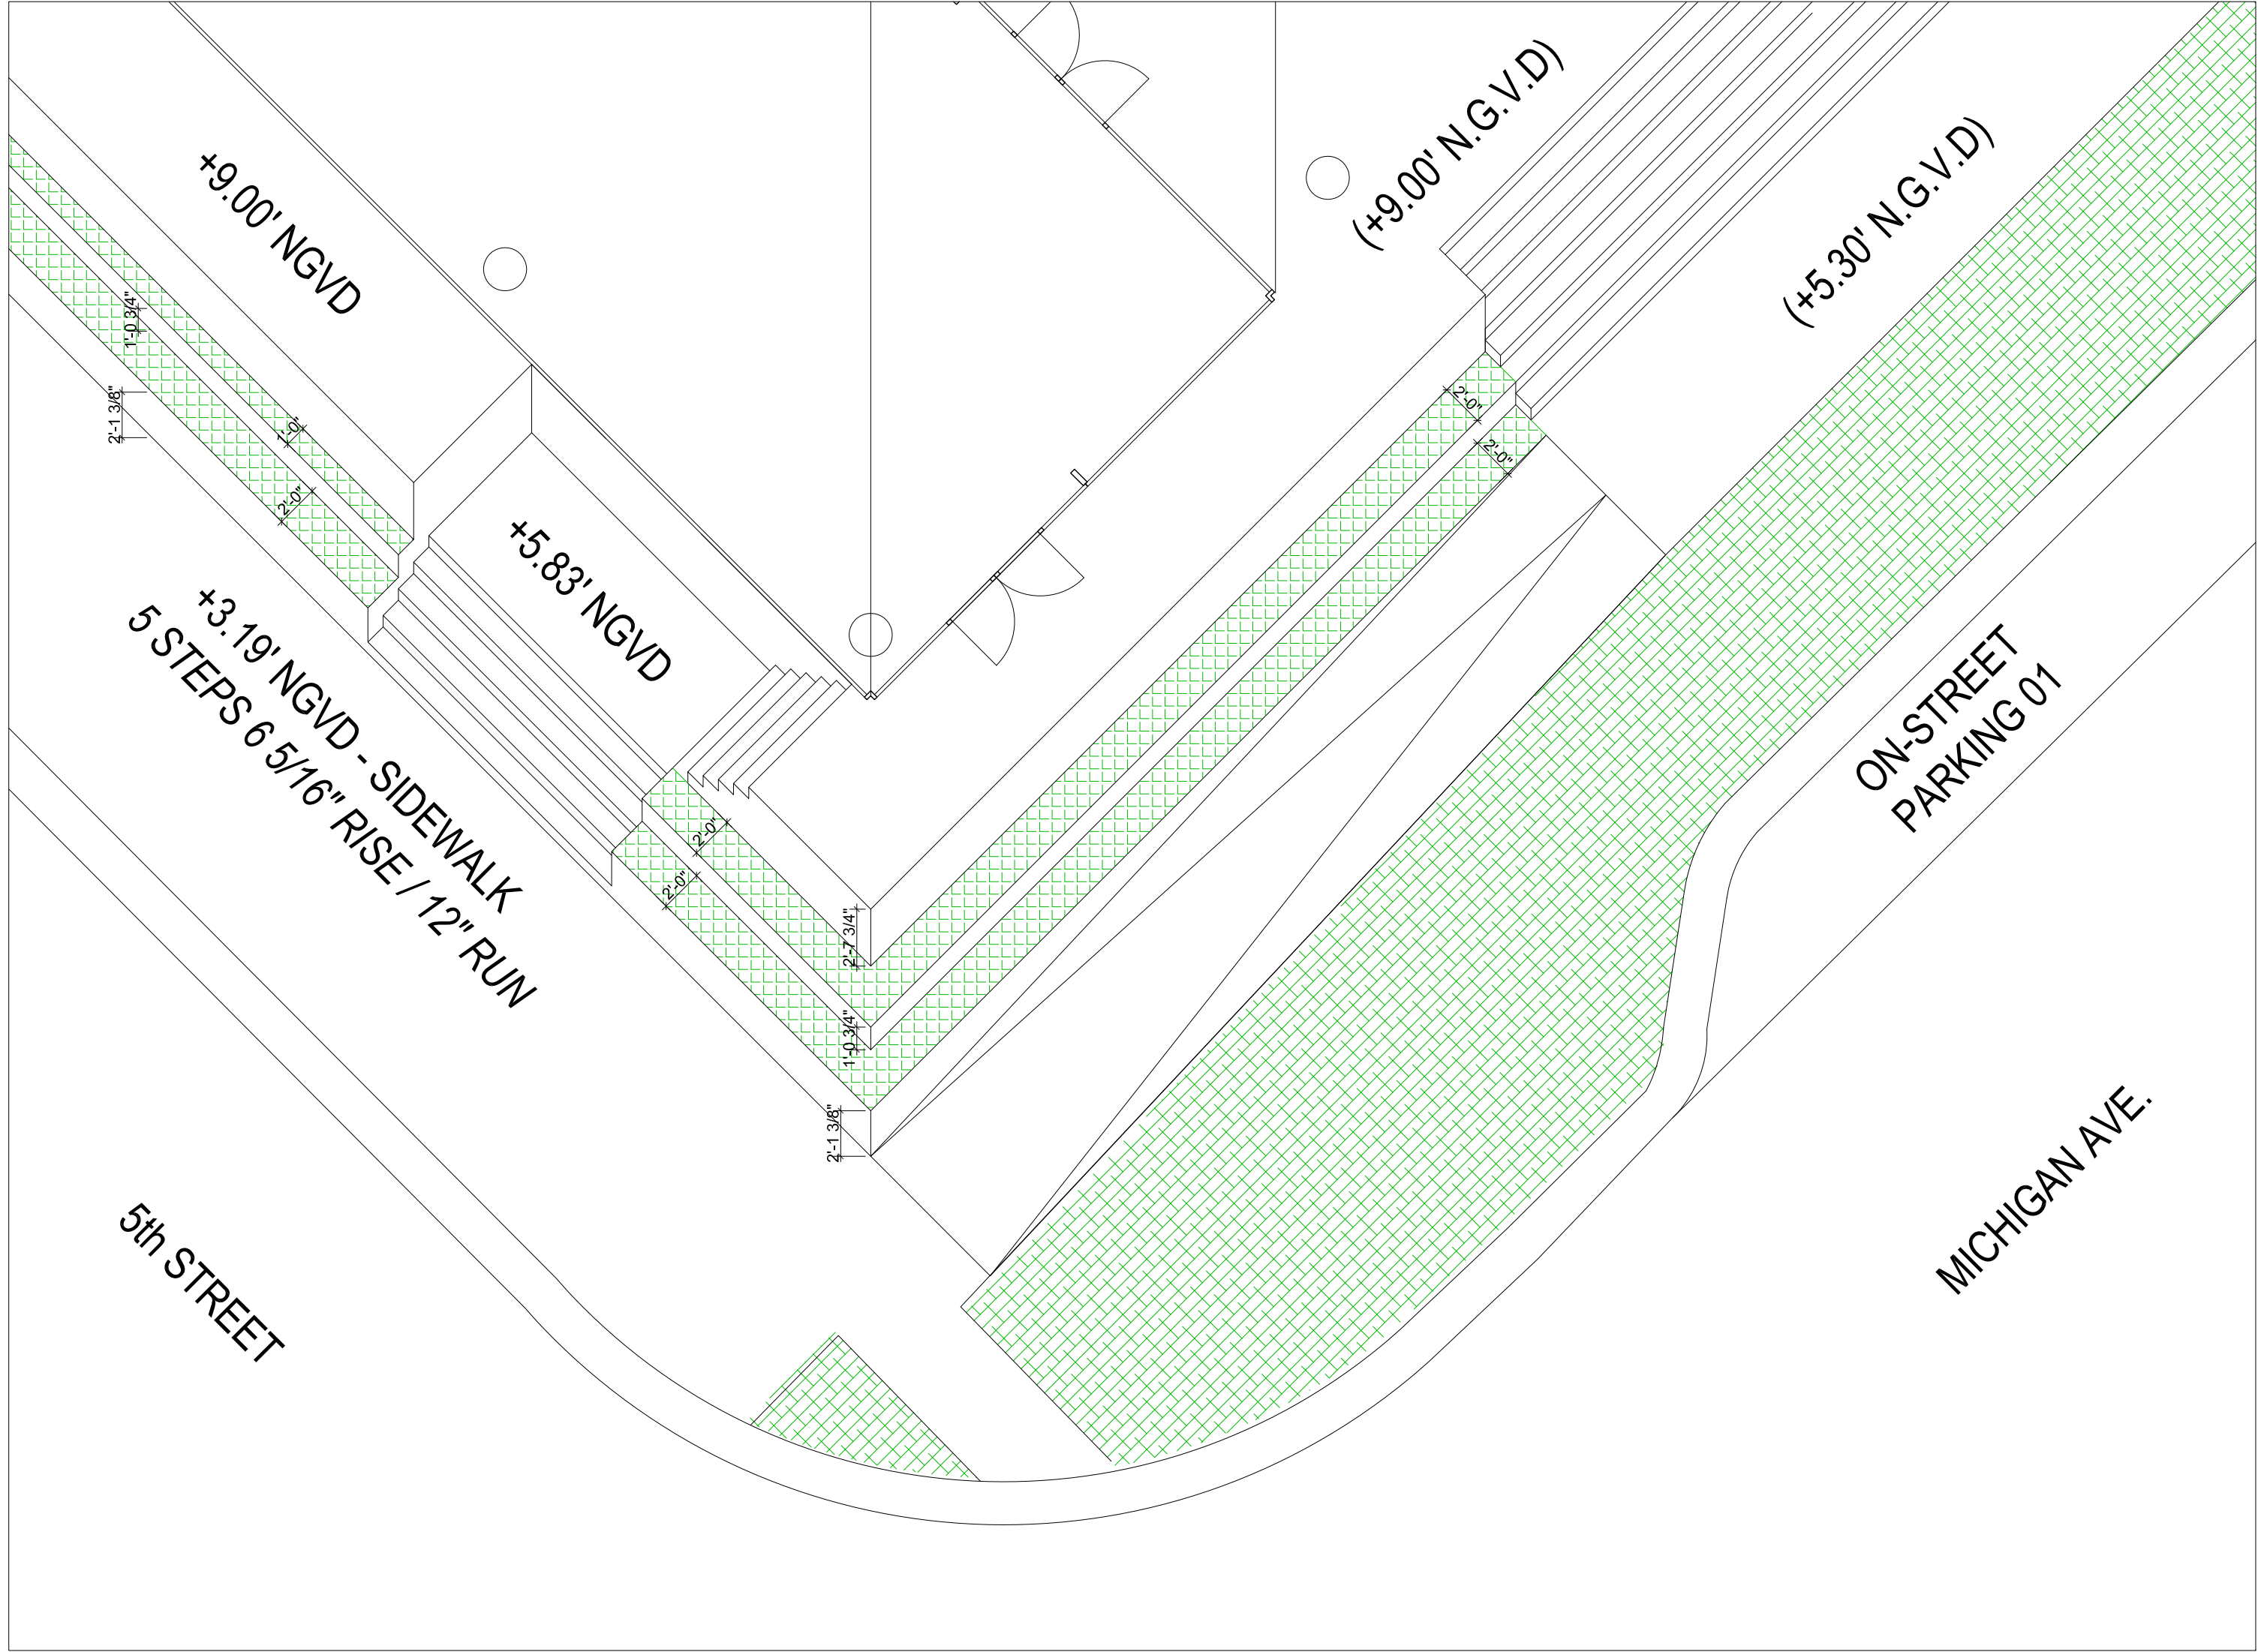

+9.00' NGVD

+5.83' NGVD

(+9.00' N.G.V.D.)

(+5.30' N.G.V.D.)

+3.19' NGVD - SIDEWALK
5 STEPS 5/16" RISE / 12" RUN

ON-STREET
PARKING 01

MICHIGAN AVE.

5th STREET

2'-1 3/8"

1'-0 3/4"

2'-0"

5/16"

2'-0"

2'-1 3/8"

1'-0 3/4"

2'-7 3/4"

2'-0"

5/16"