


① SECTION LOOKING EAST
3/16" = 1'-0"

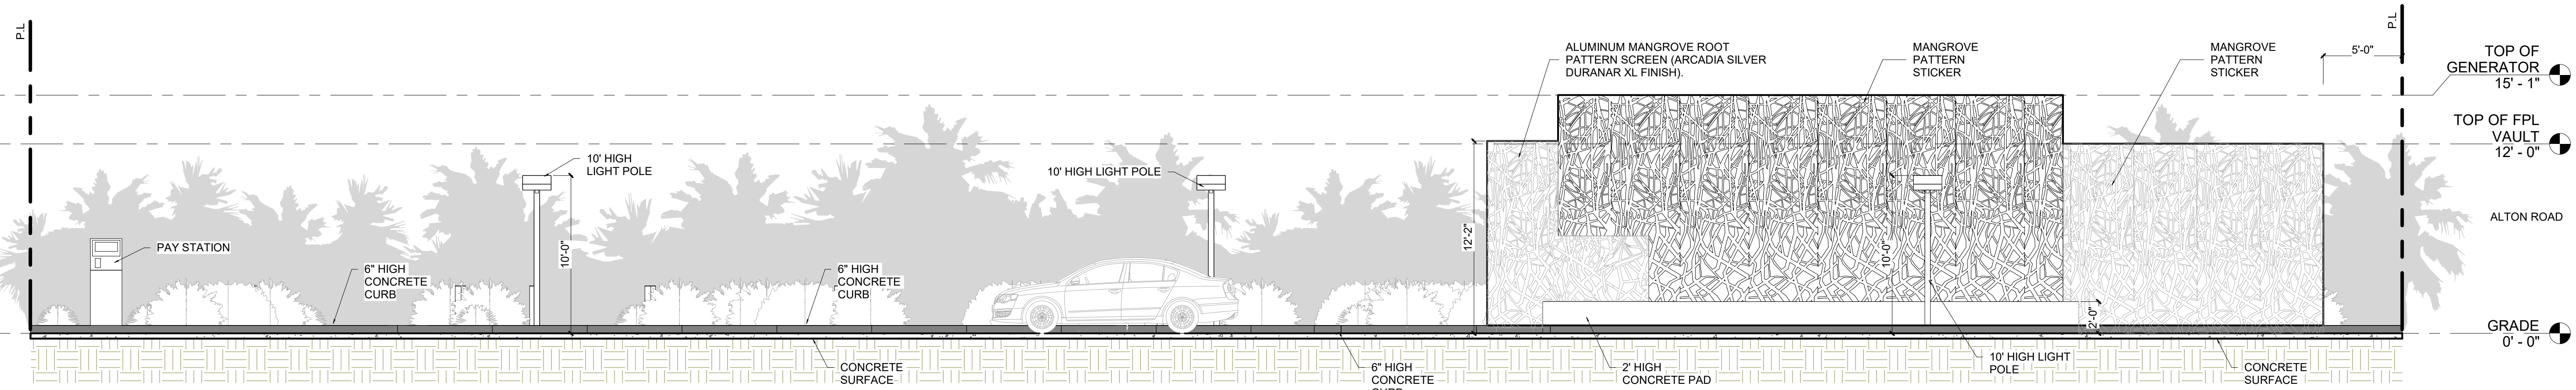

② SECTION LOOKING NORTH
3/16" = 1'-0"

NOT FOR CONSTRUCTION
TEXT