

801 W 41 Street Window Façade Modification

FG 801 Arthur Godfrey Owner

DRB21-0768

Design Review Board

March 1, 2022





DRB REVIEW
WEST FACADE - FENESTRATION
801 ARTHUR GODFREY RD.
MIAMI BEACH, FL 33140
02-25-2022 FINAL SUBMITTAL



801 ARTHUR GODFREY

S



M. BEACH NAUTILUS MIDDLE SCHOOL

1



4141 APARTMENTS

2



GILLER BUILDING

3



SEPHARDIC CONGREGATION

4



SAND HOUSE

5



777 OFFICE BUILDING

6



TEMPLE BETH SHOLOM

7

02-25-2022 FINAL SUBMITTAL

WEST FACADE - FENESTRATION

801 ARTHUR GODFREY RD, MIAMI BEACH, FL 33140

SITE STUDY

EAST FACADE




NORTH FACADE




WEST FACADE




EAST FACADE (EX.)

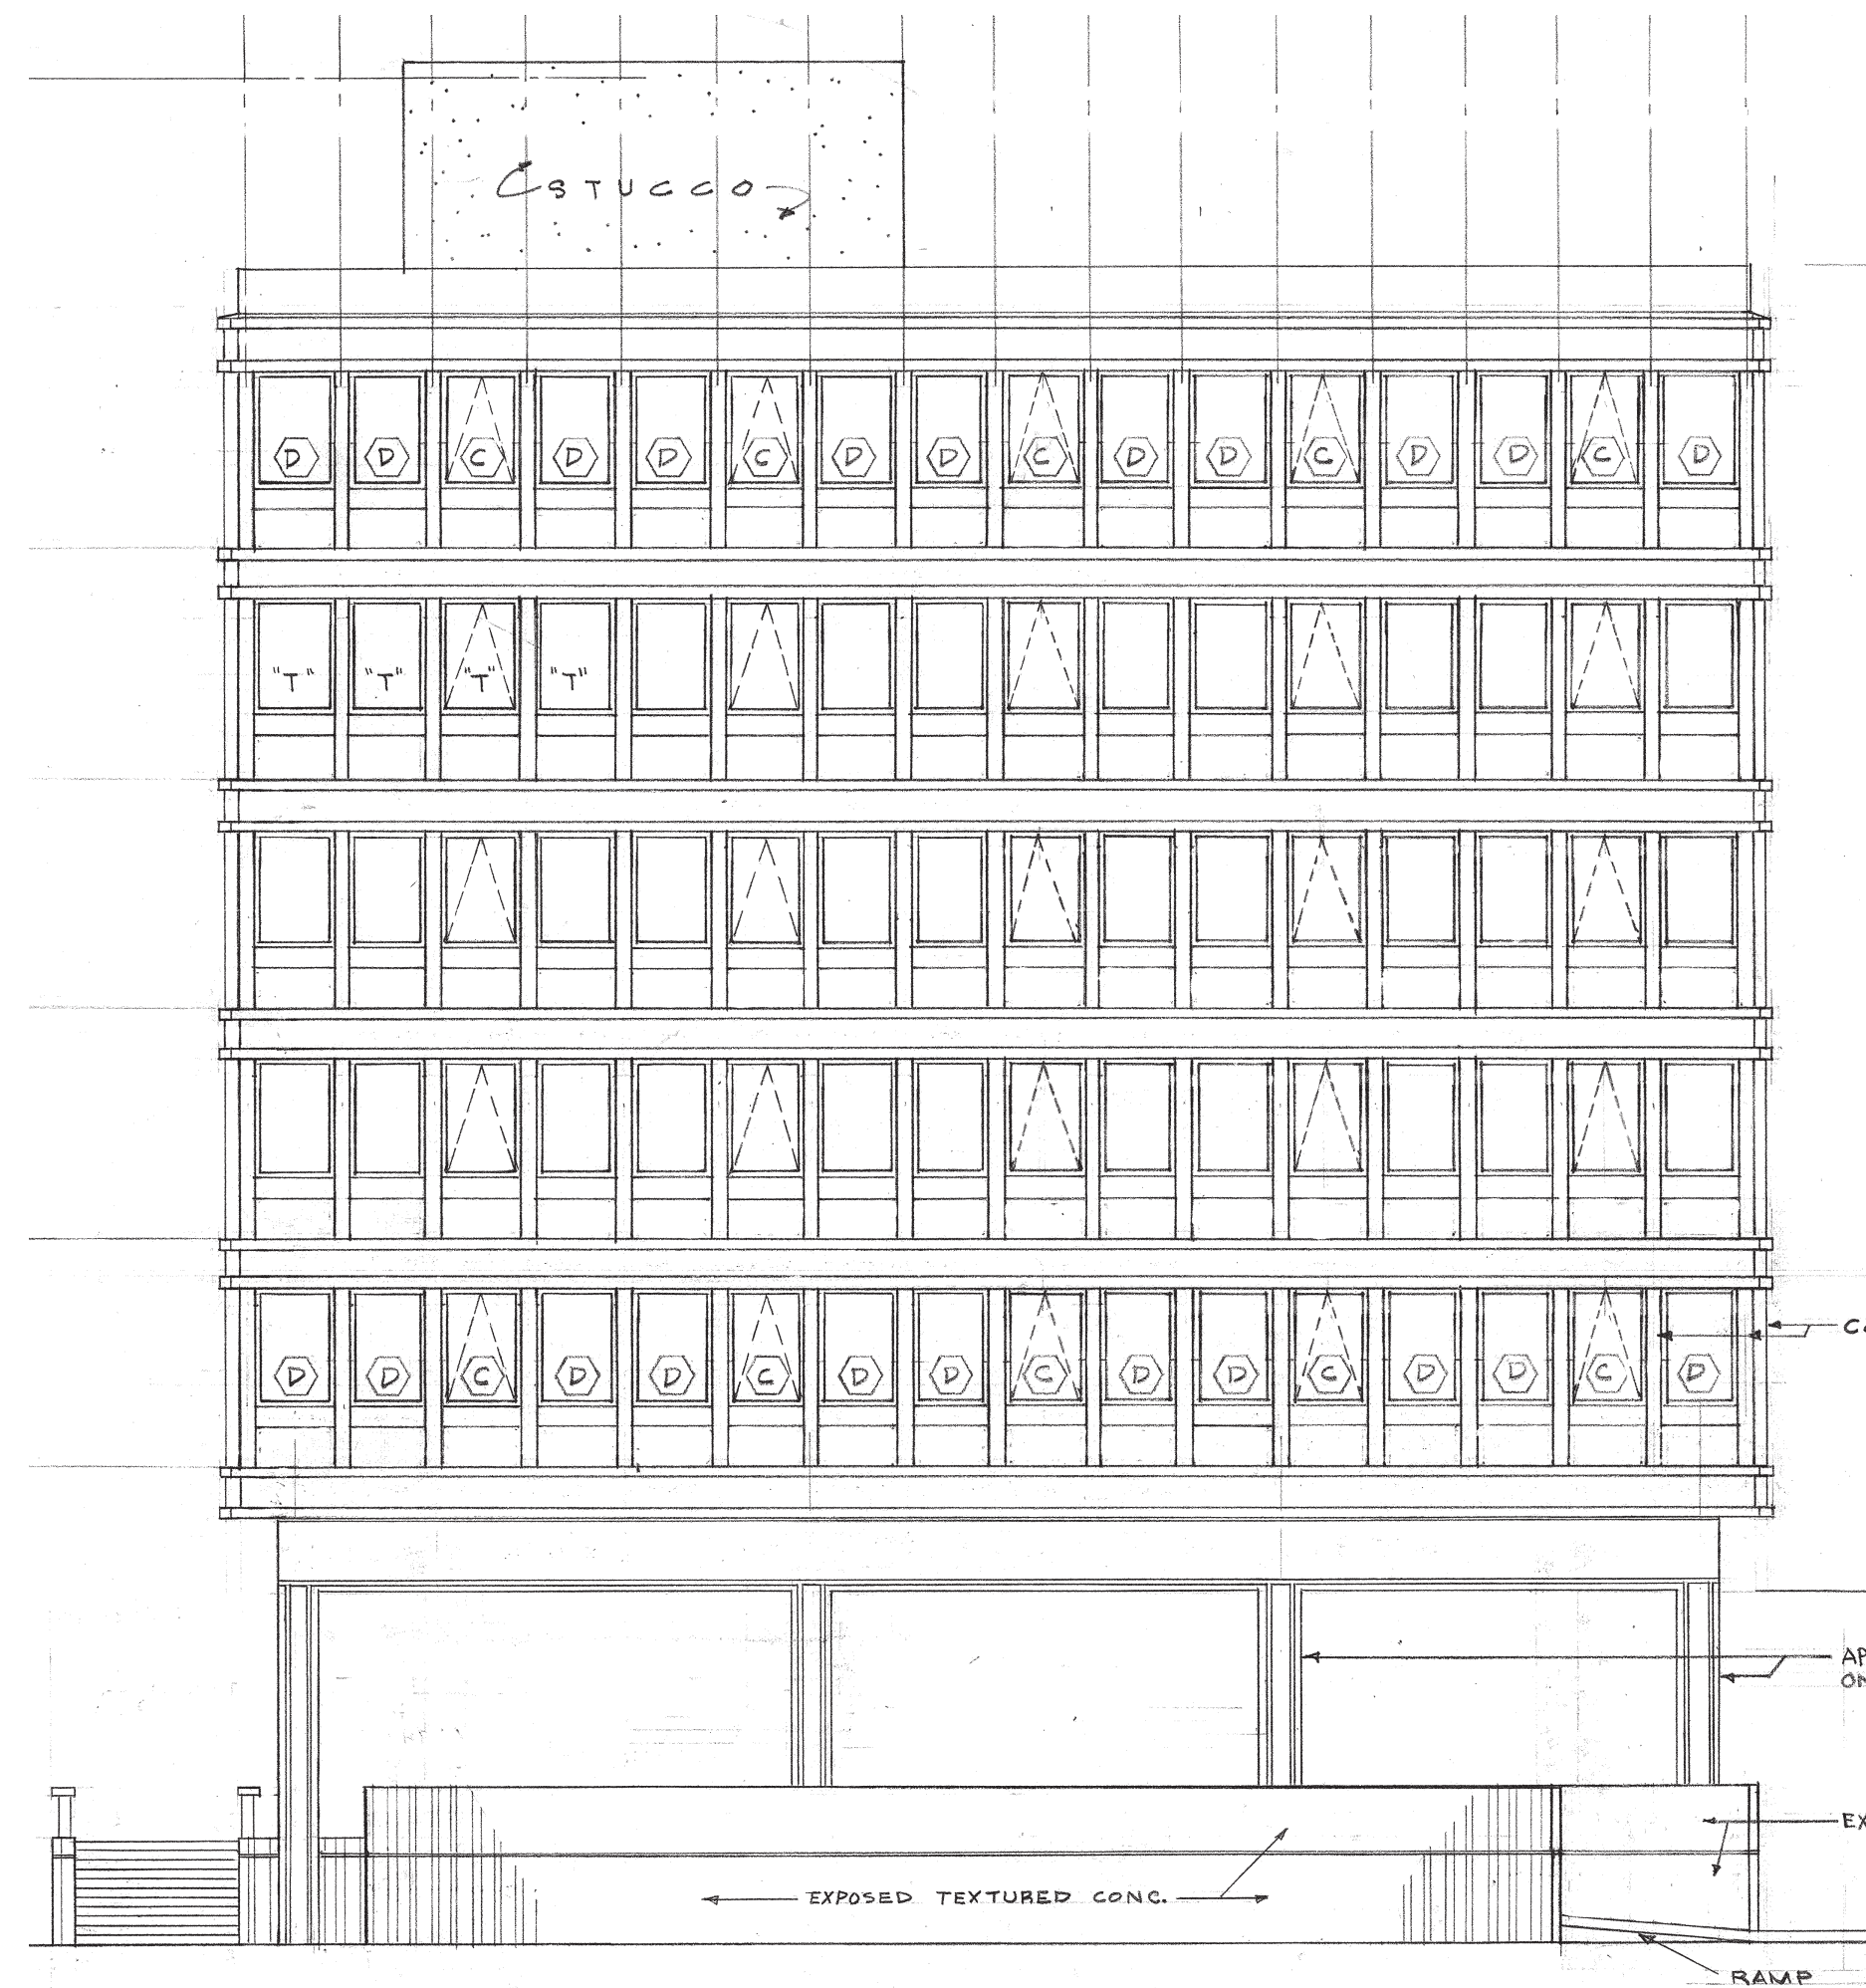


NORTH FACADE (EX.)

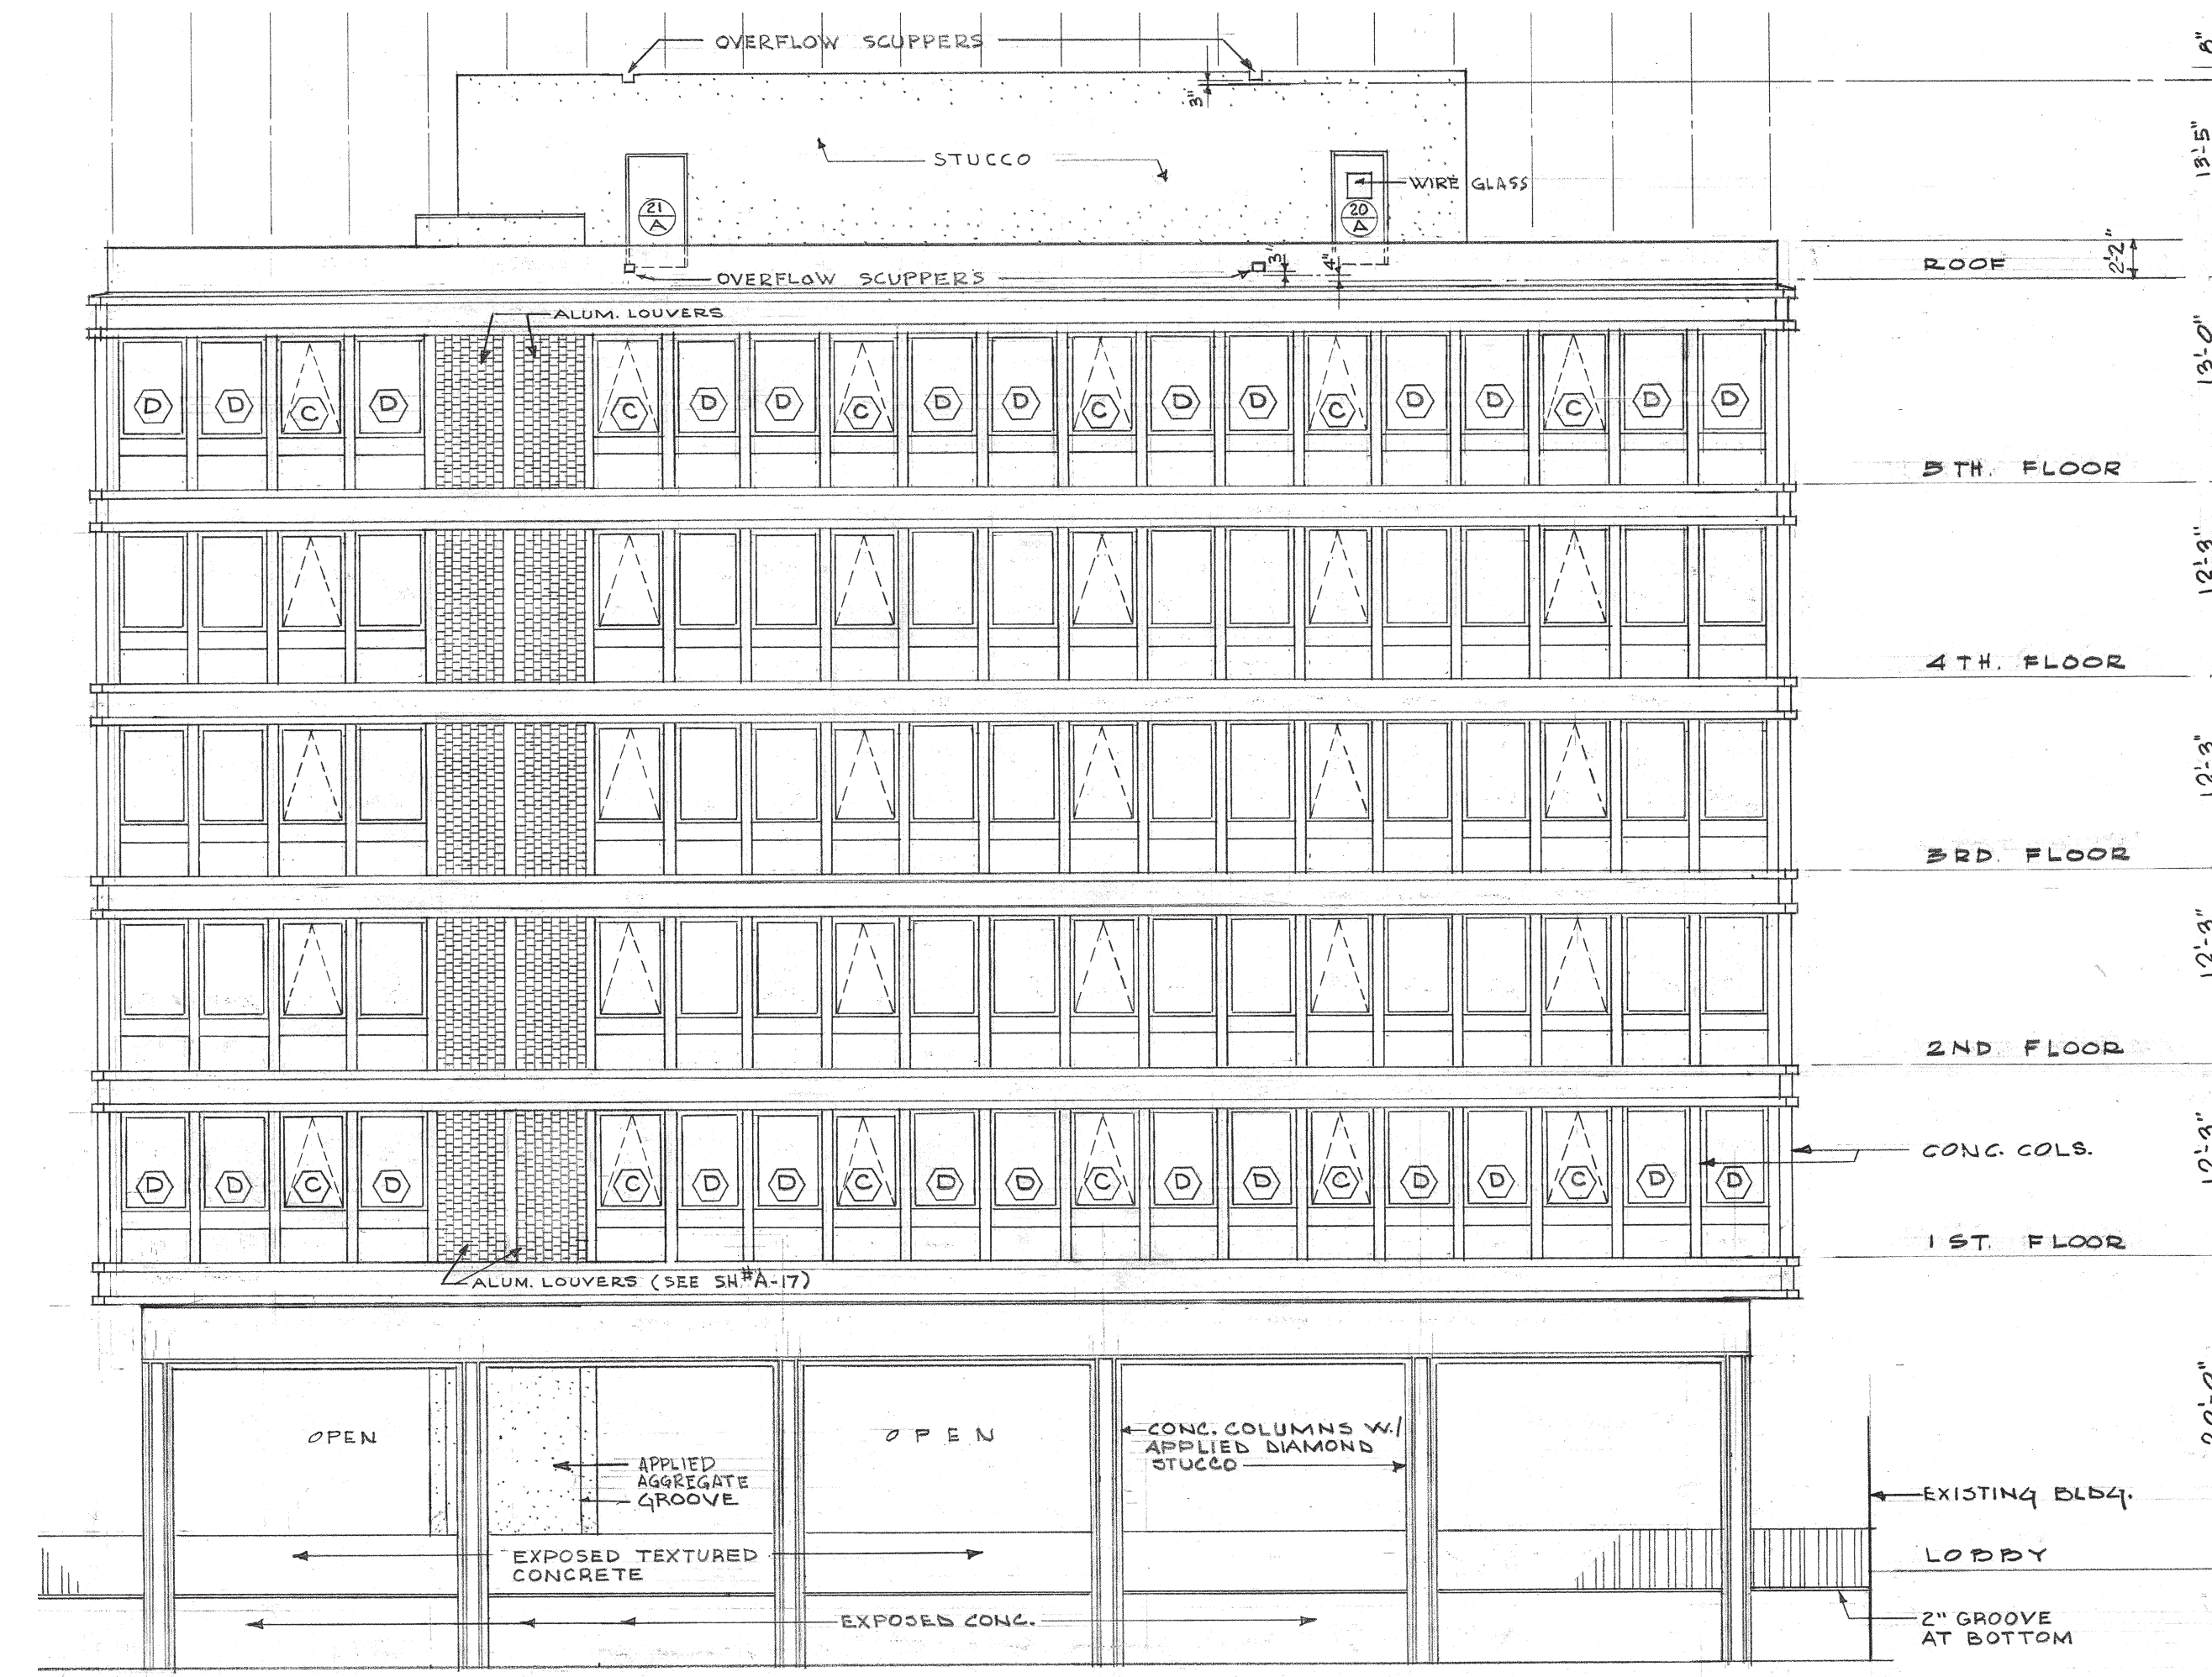


WEST FACADE (EX.)

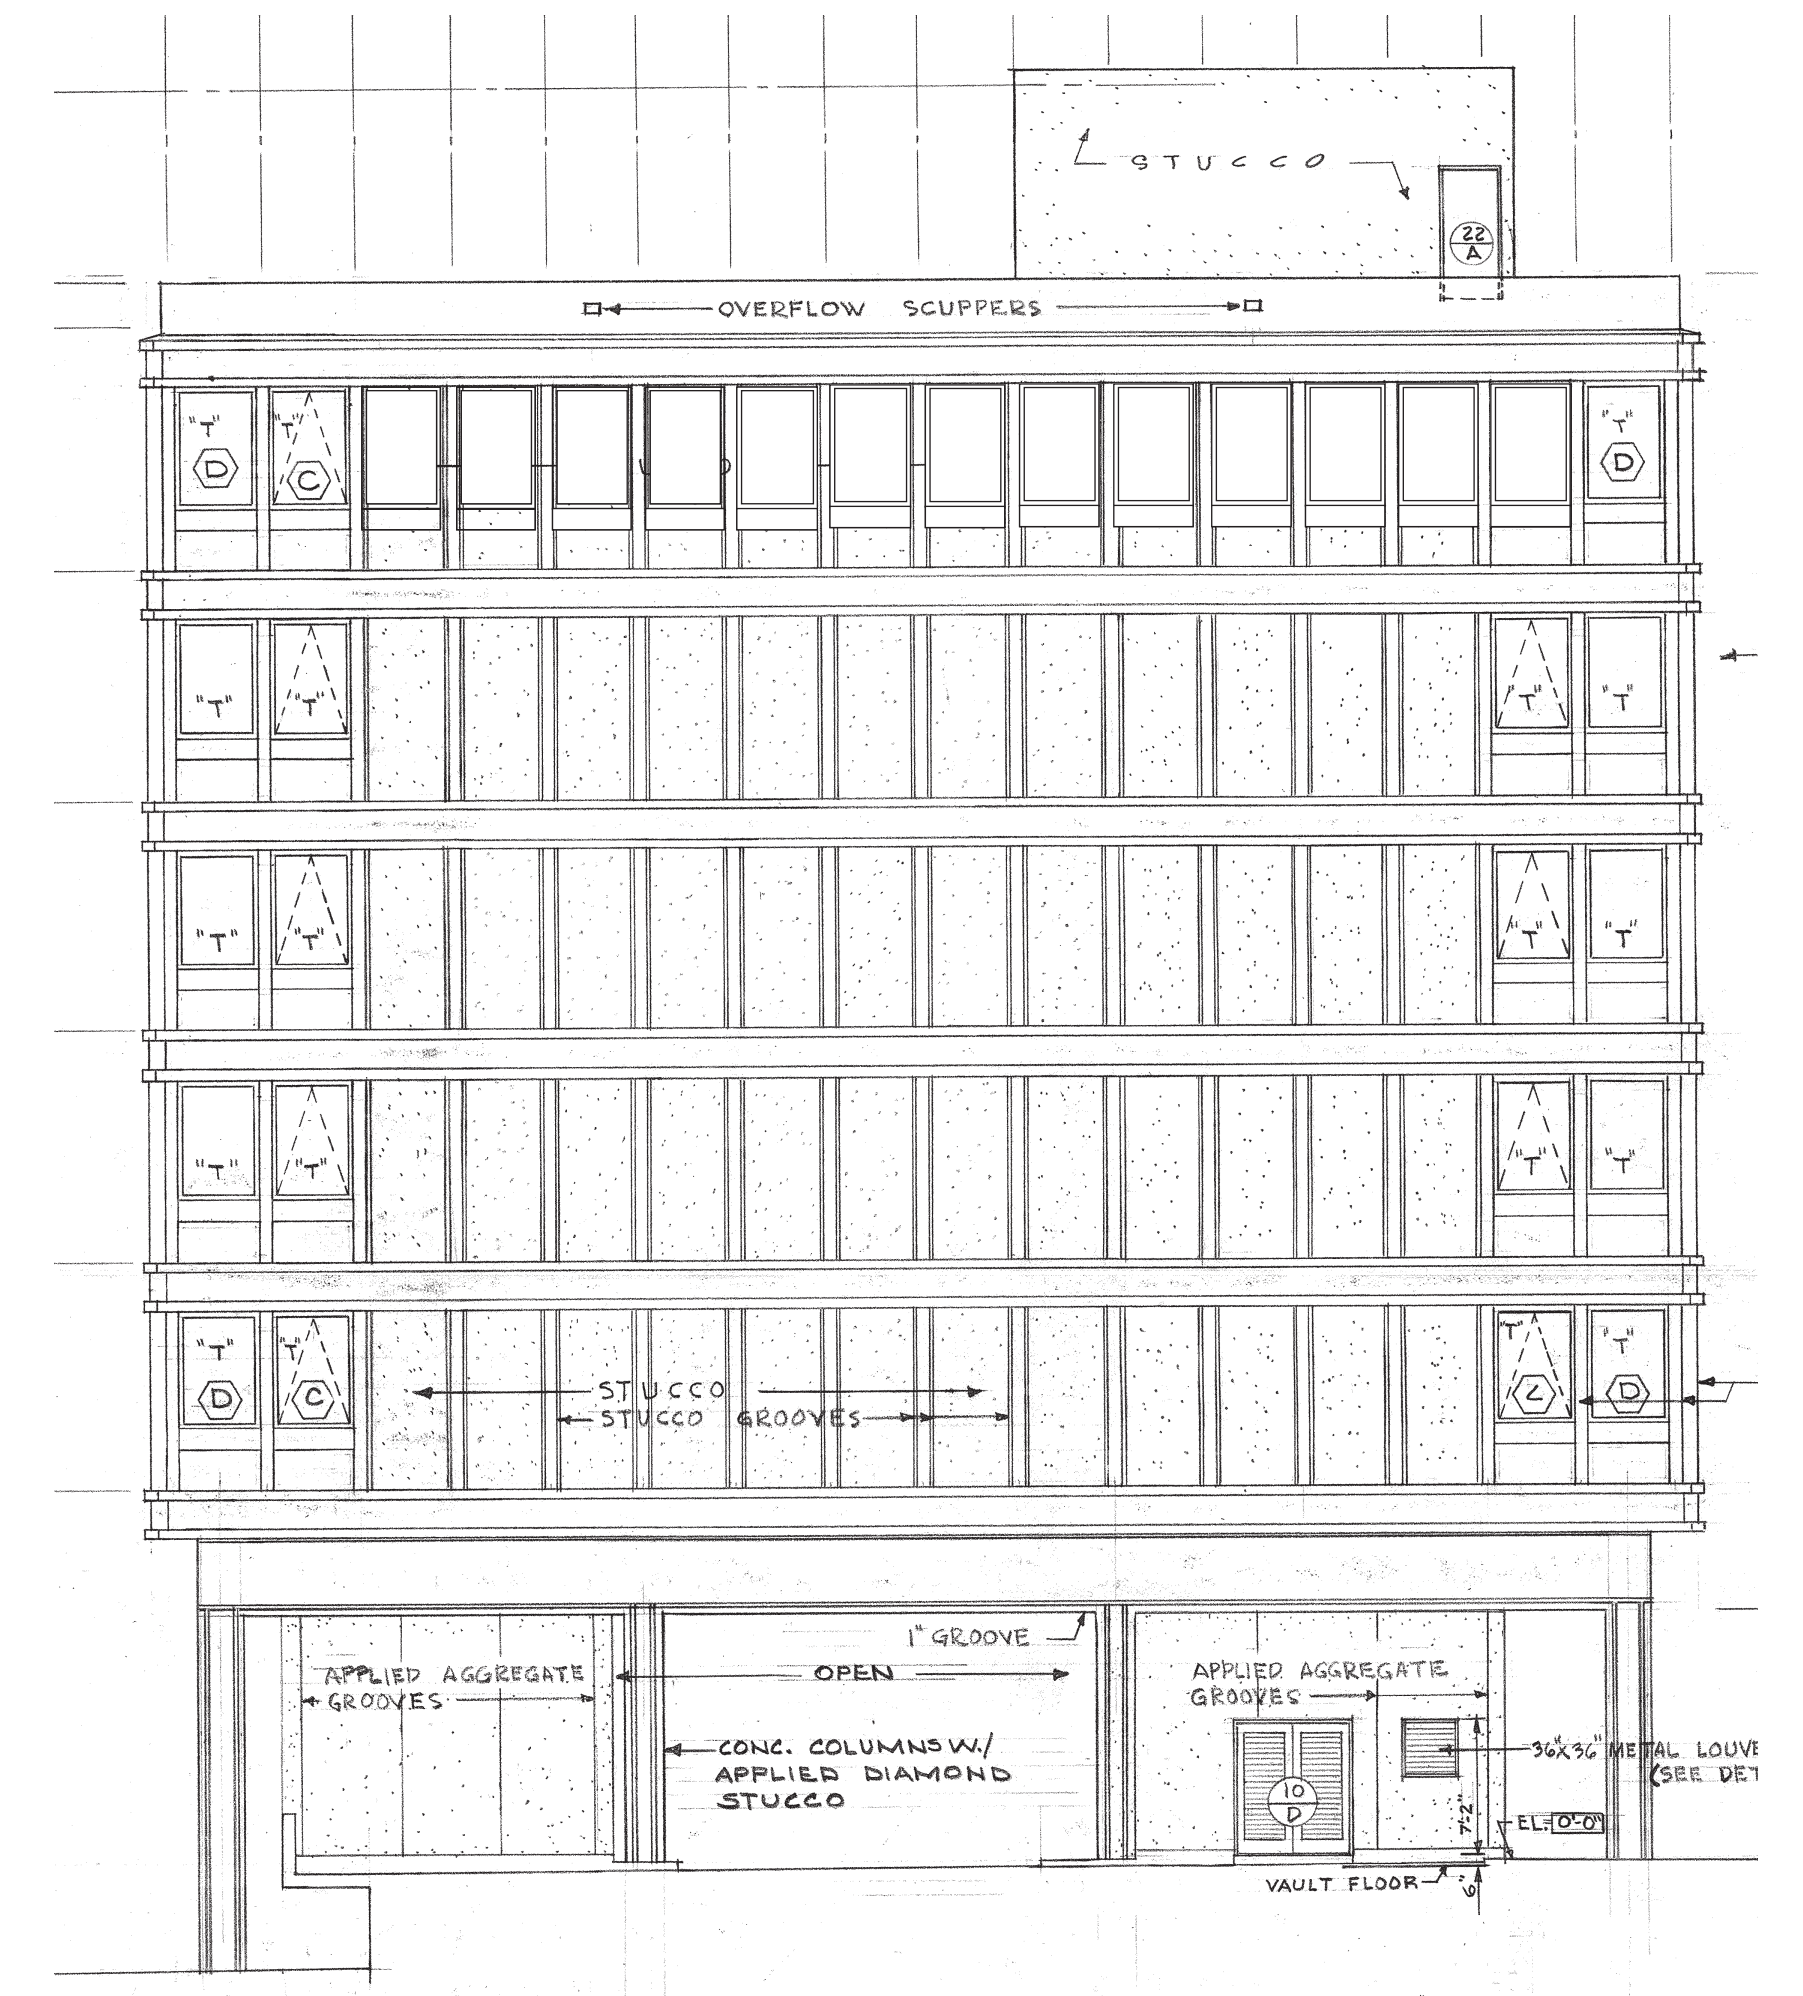



TYPICAL 2ND - 5TH FLOOR PLAN (EXISTING)


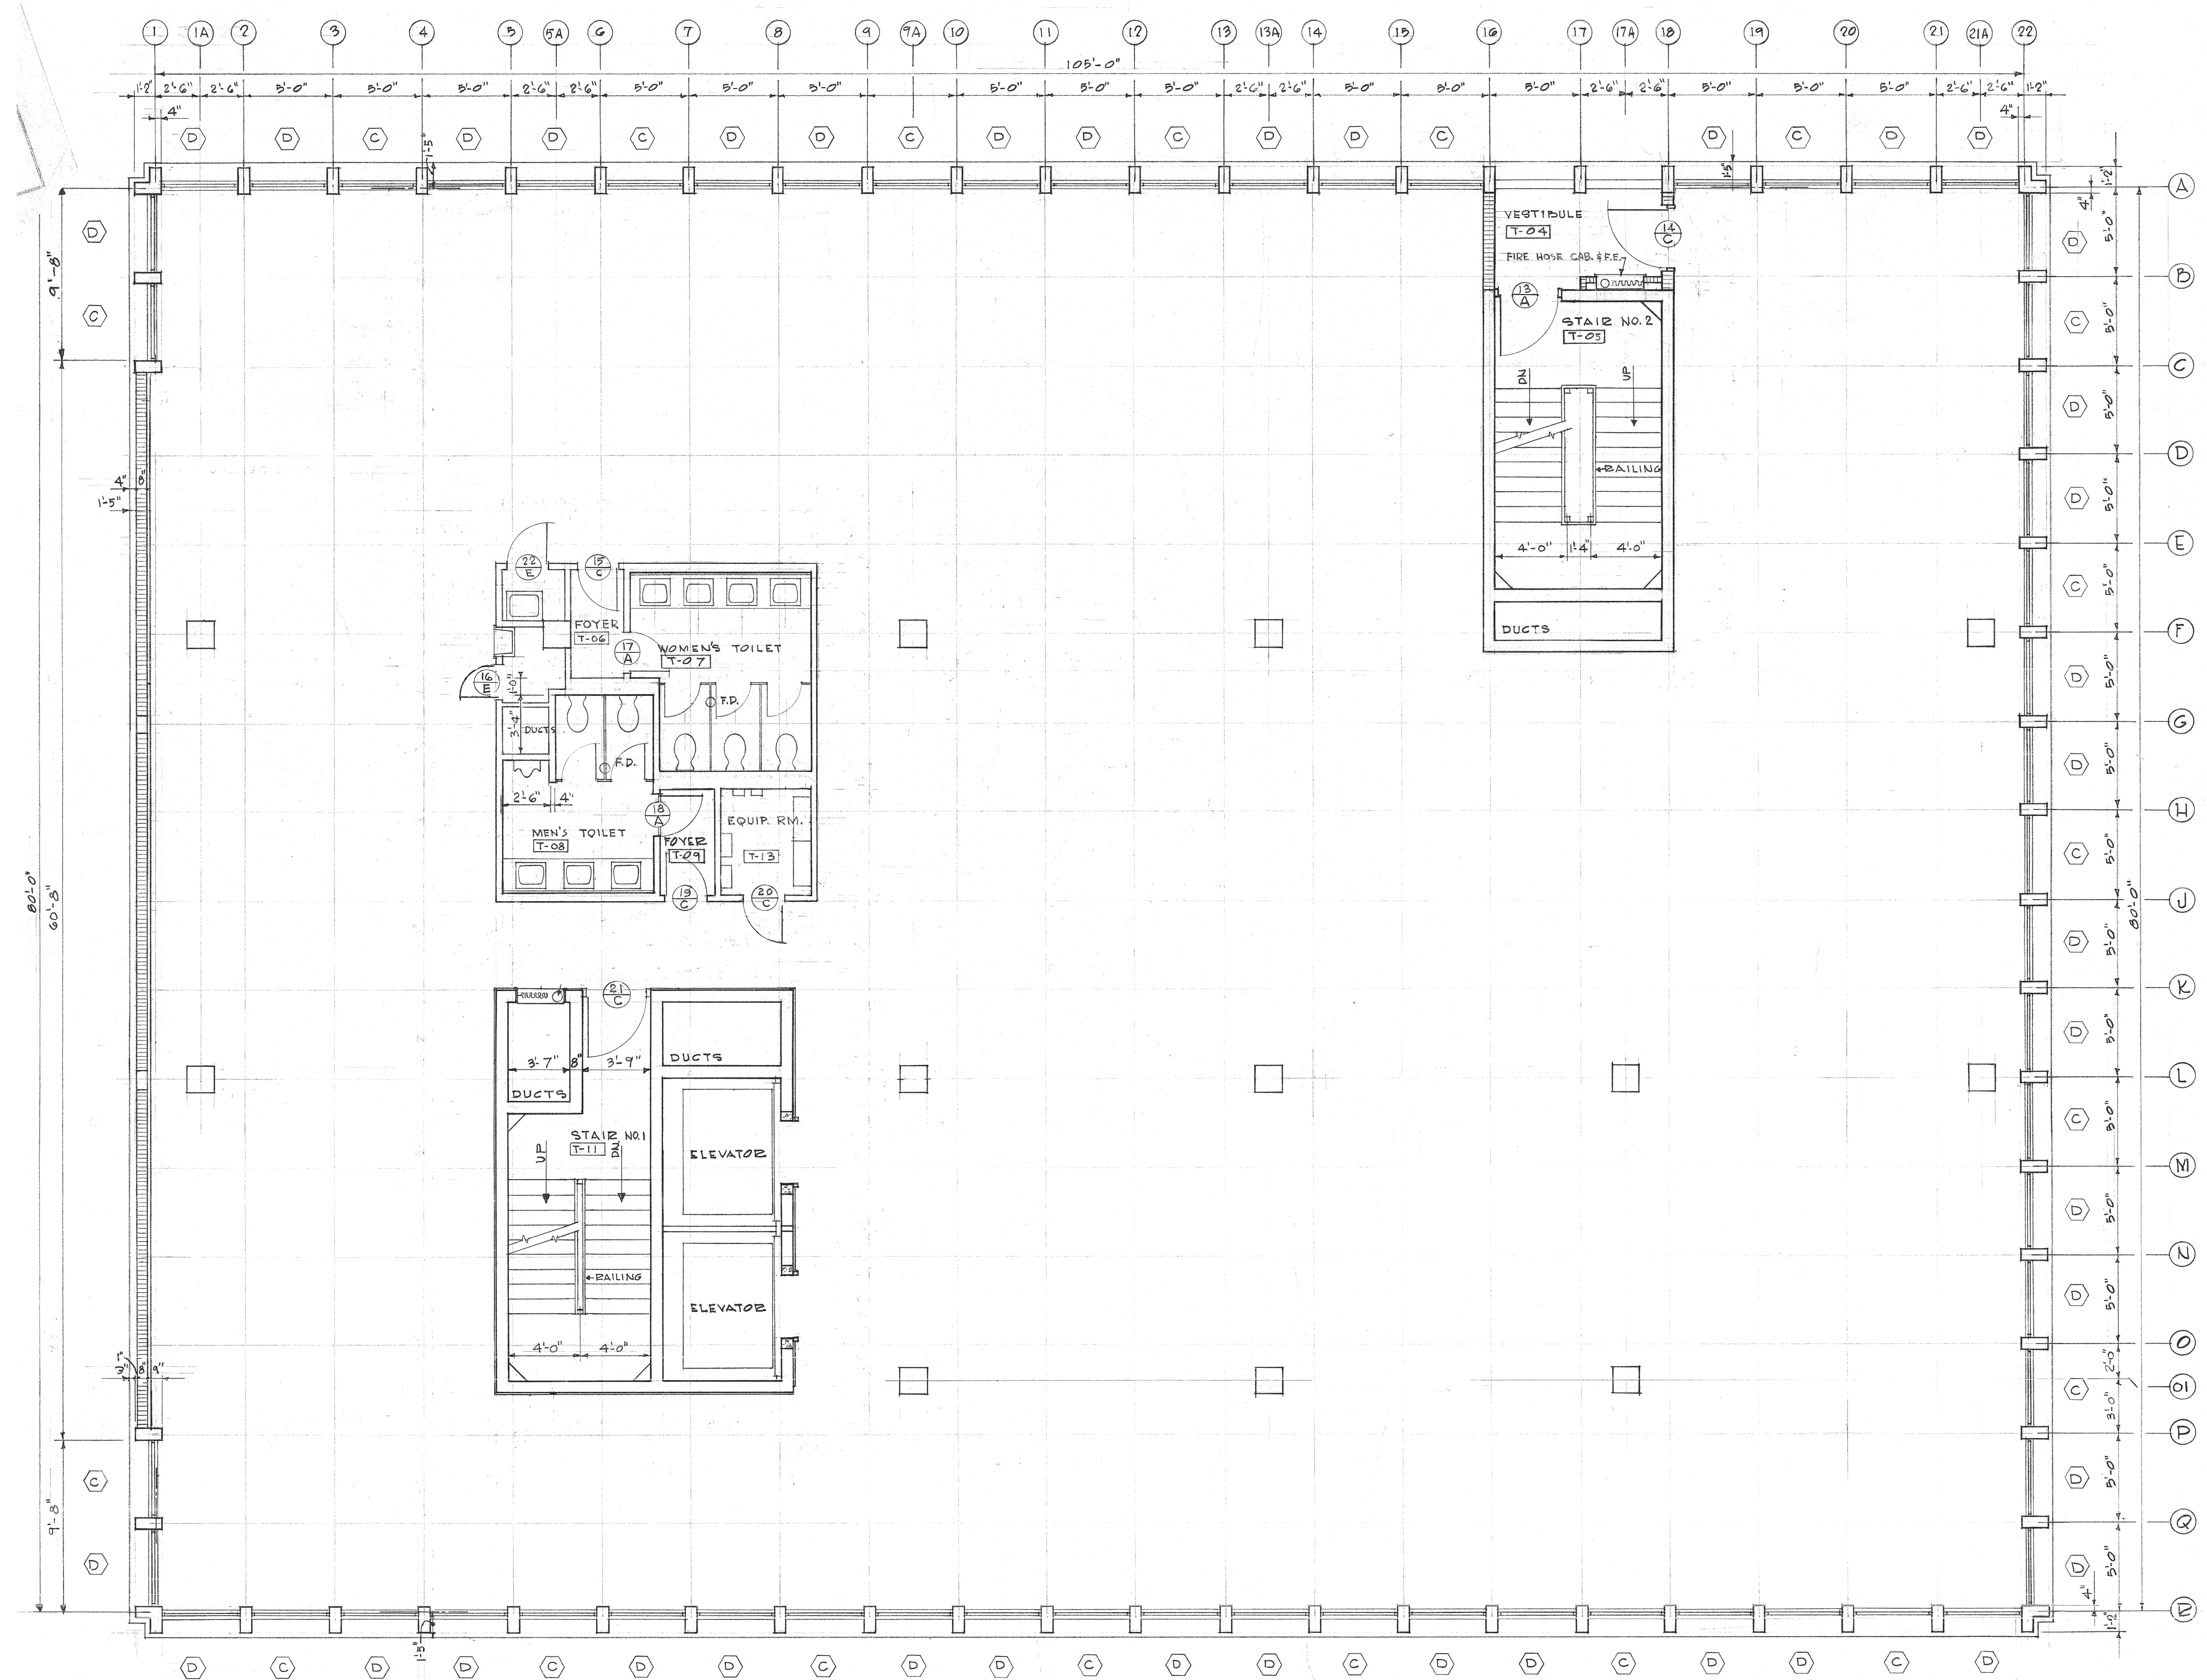


TYPICAL 2ND - 5TH FLOOR PLAN (PROPOSED)

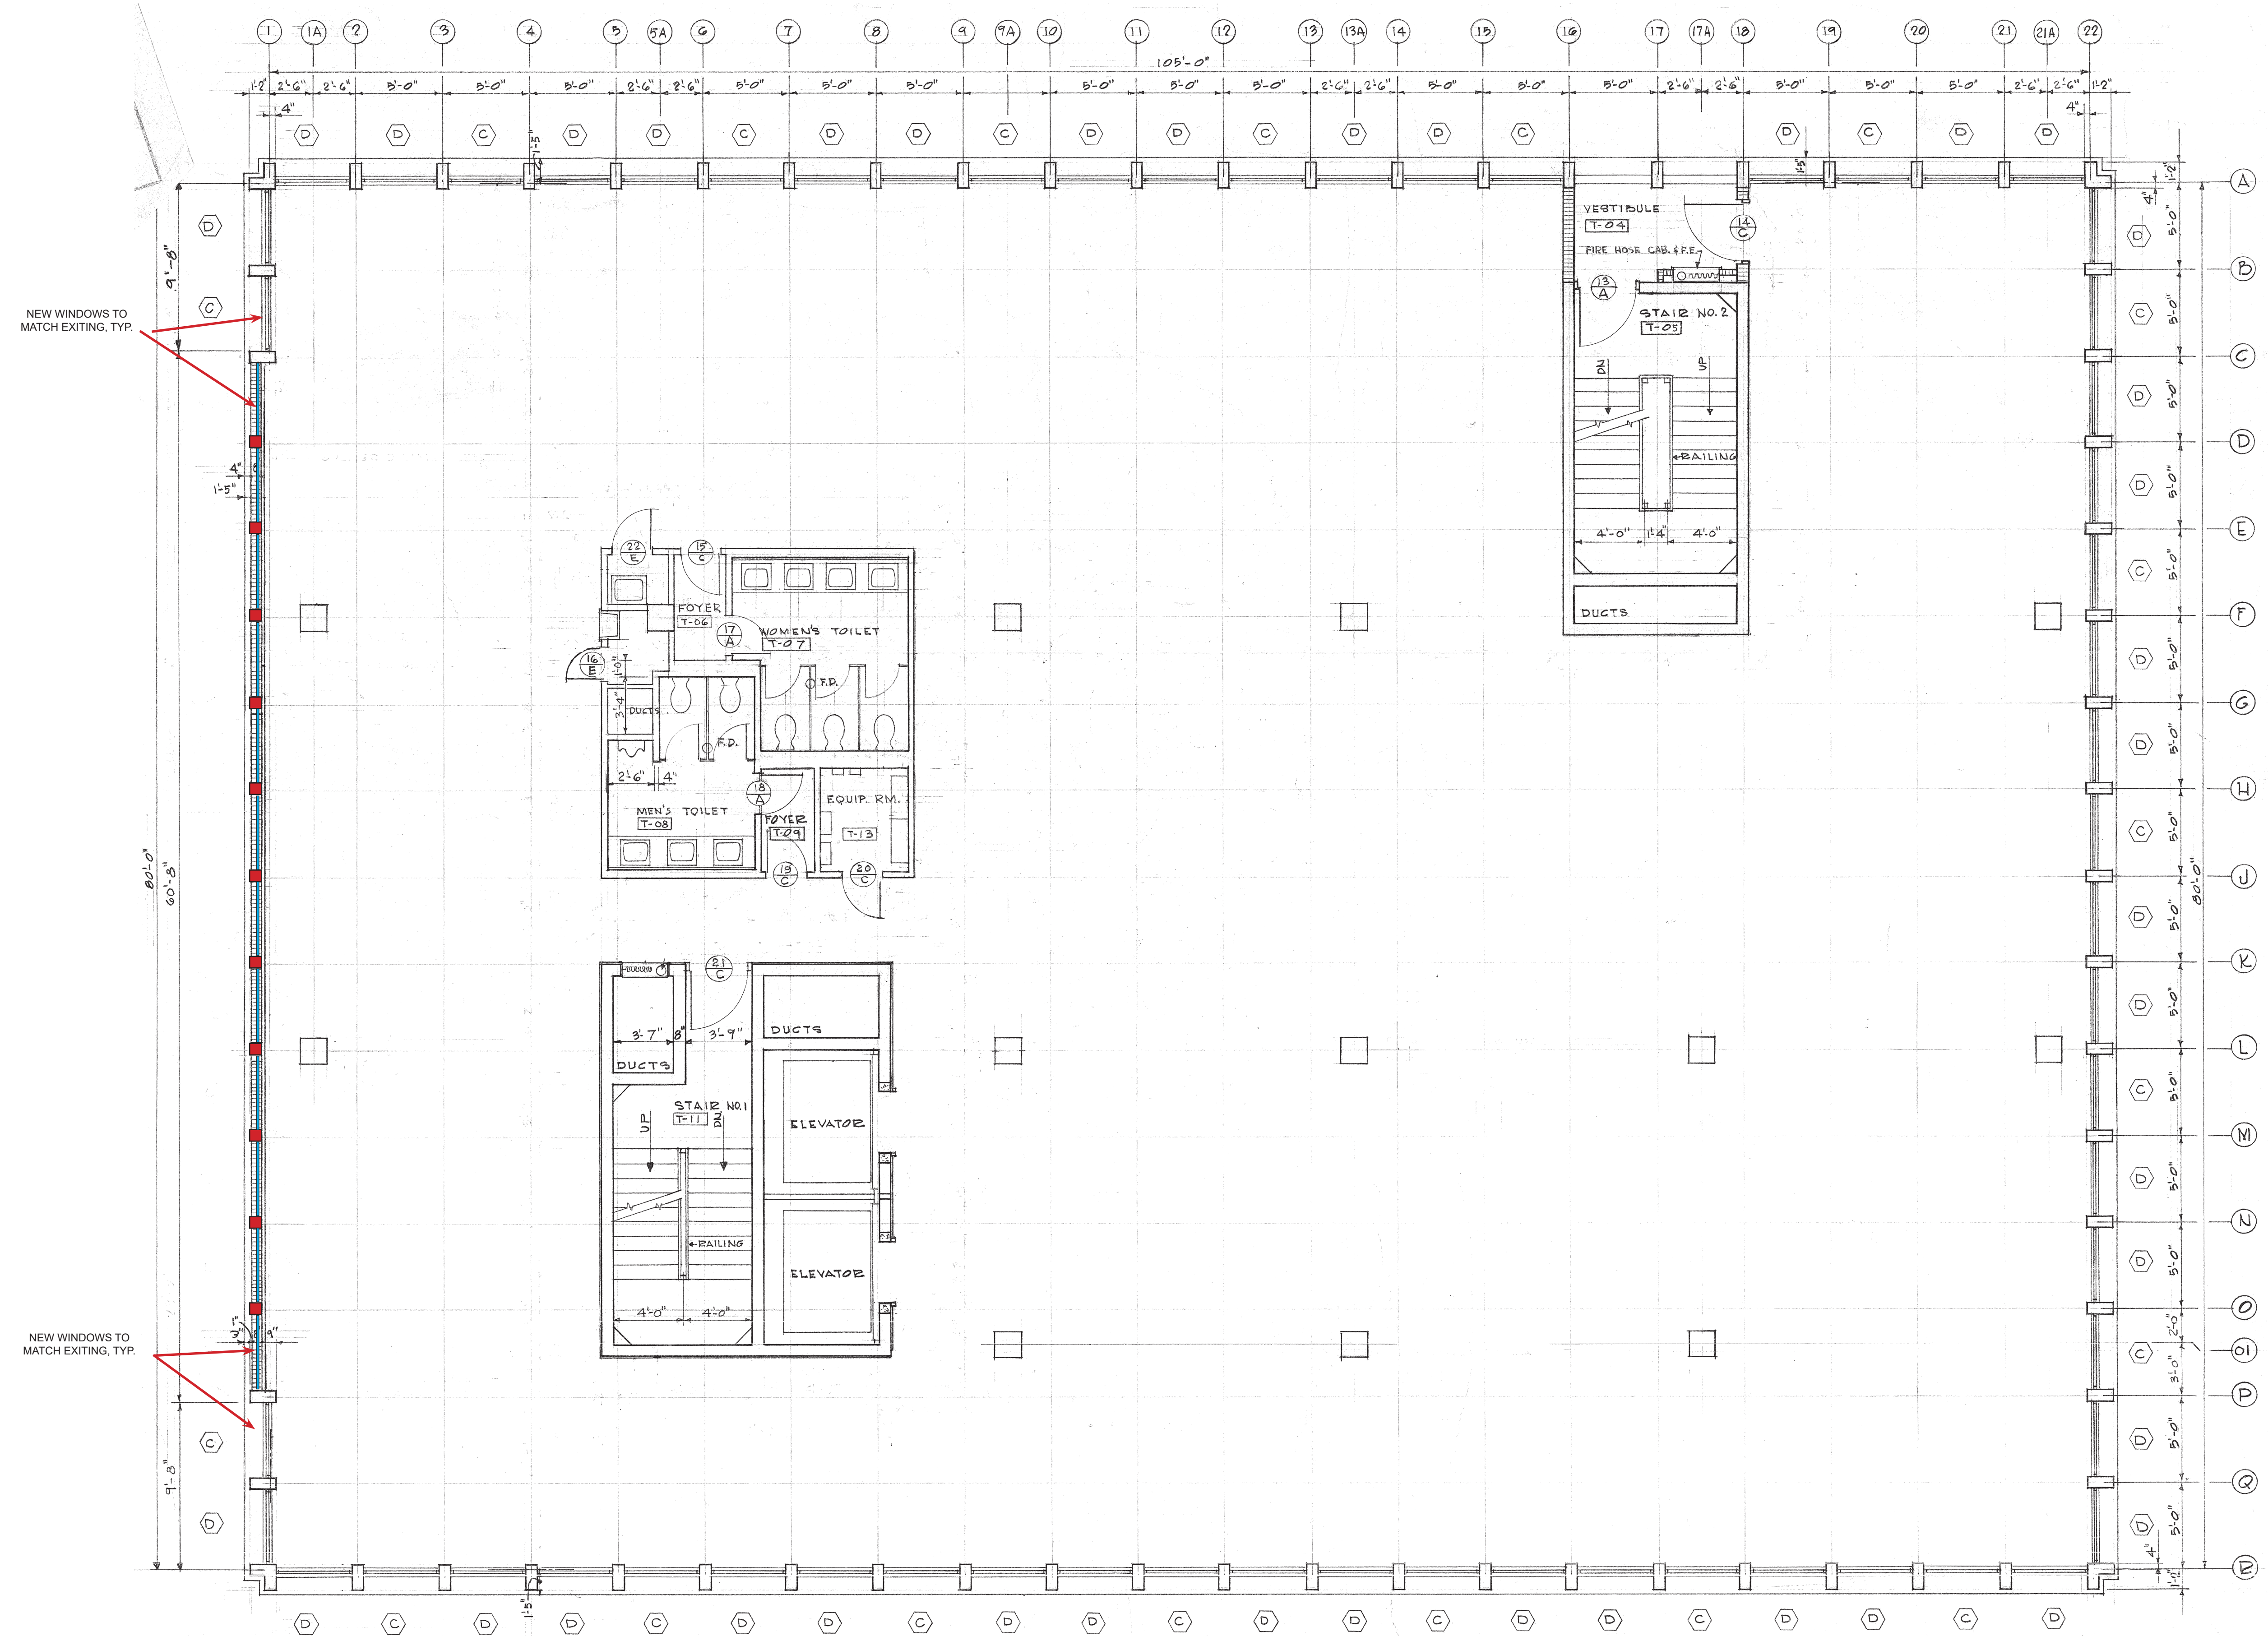

WEST FACADE (PROPOSED FENESTRATION)

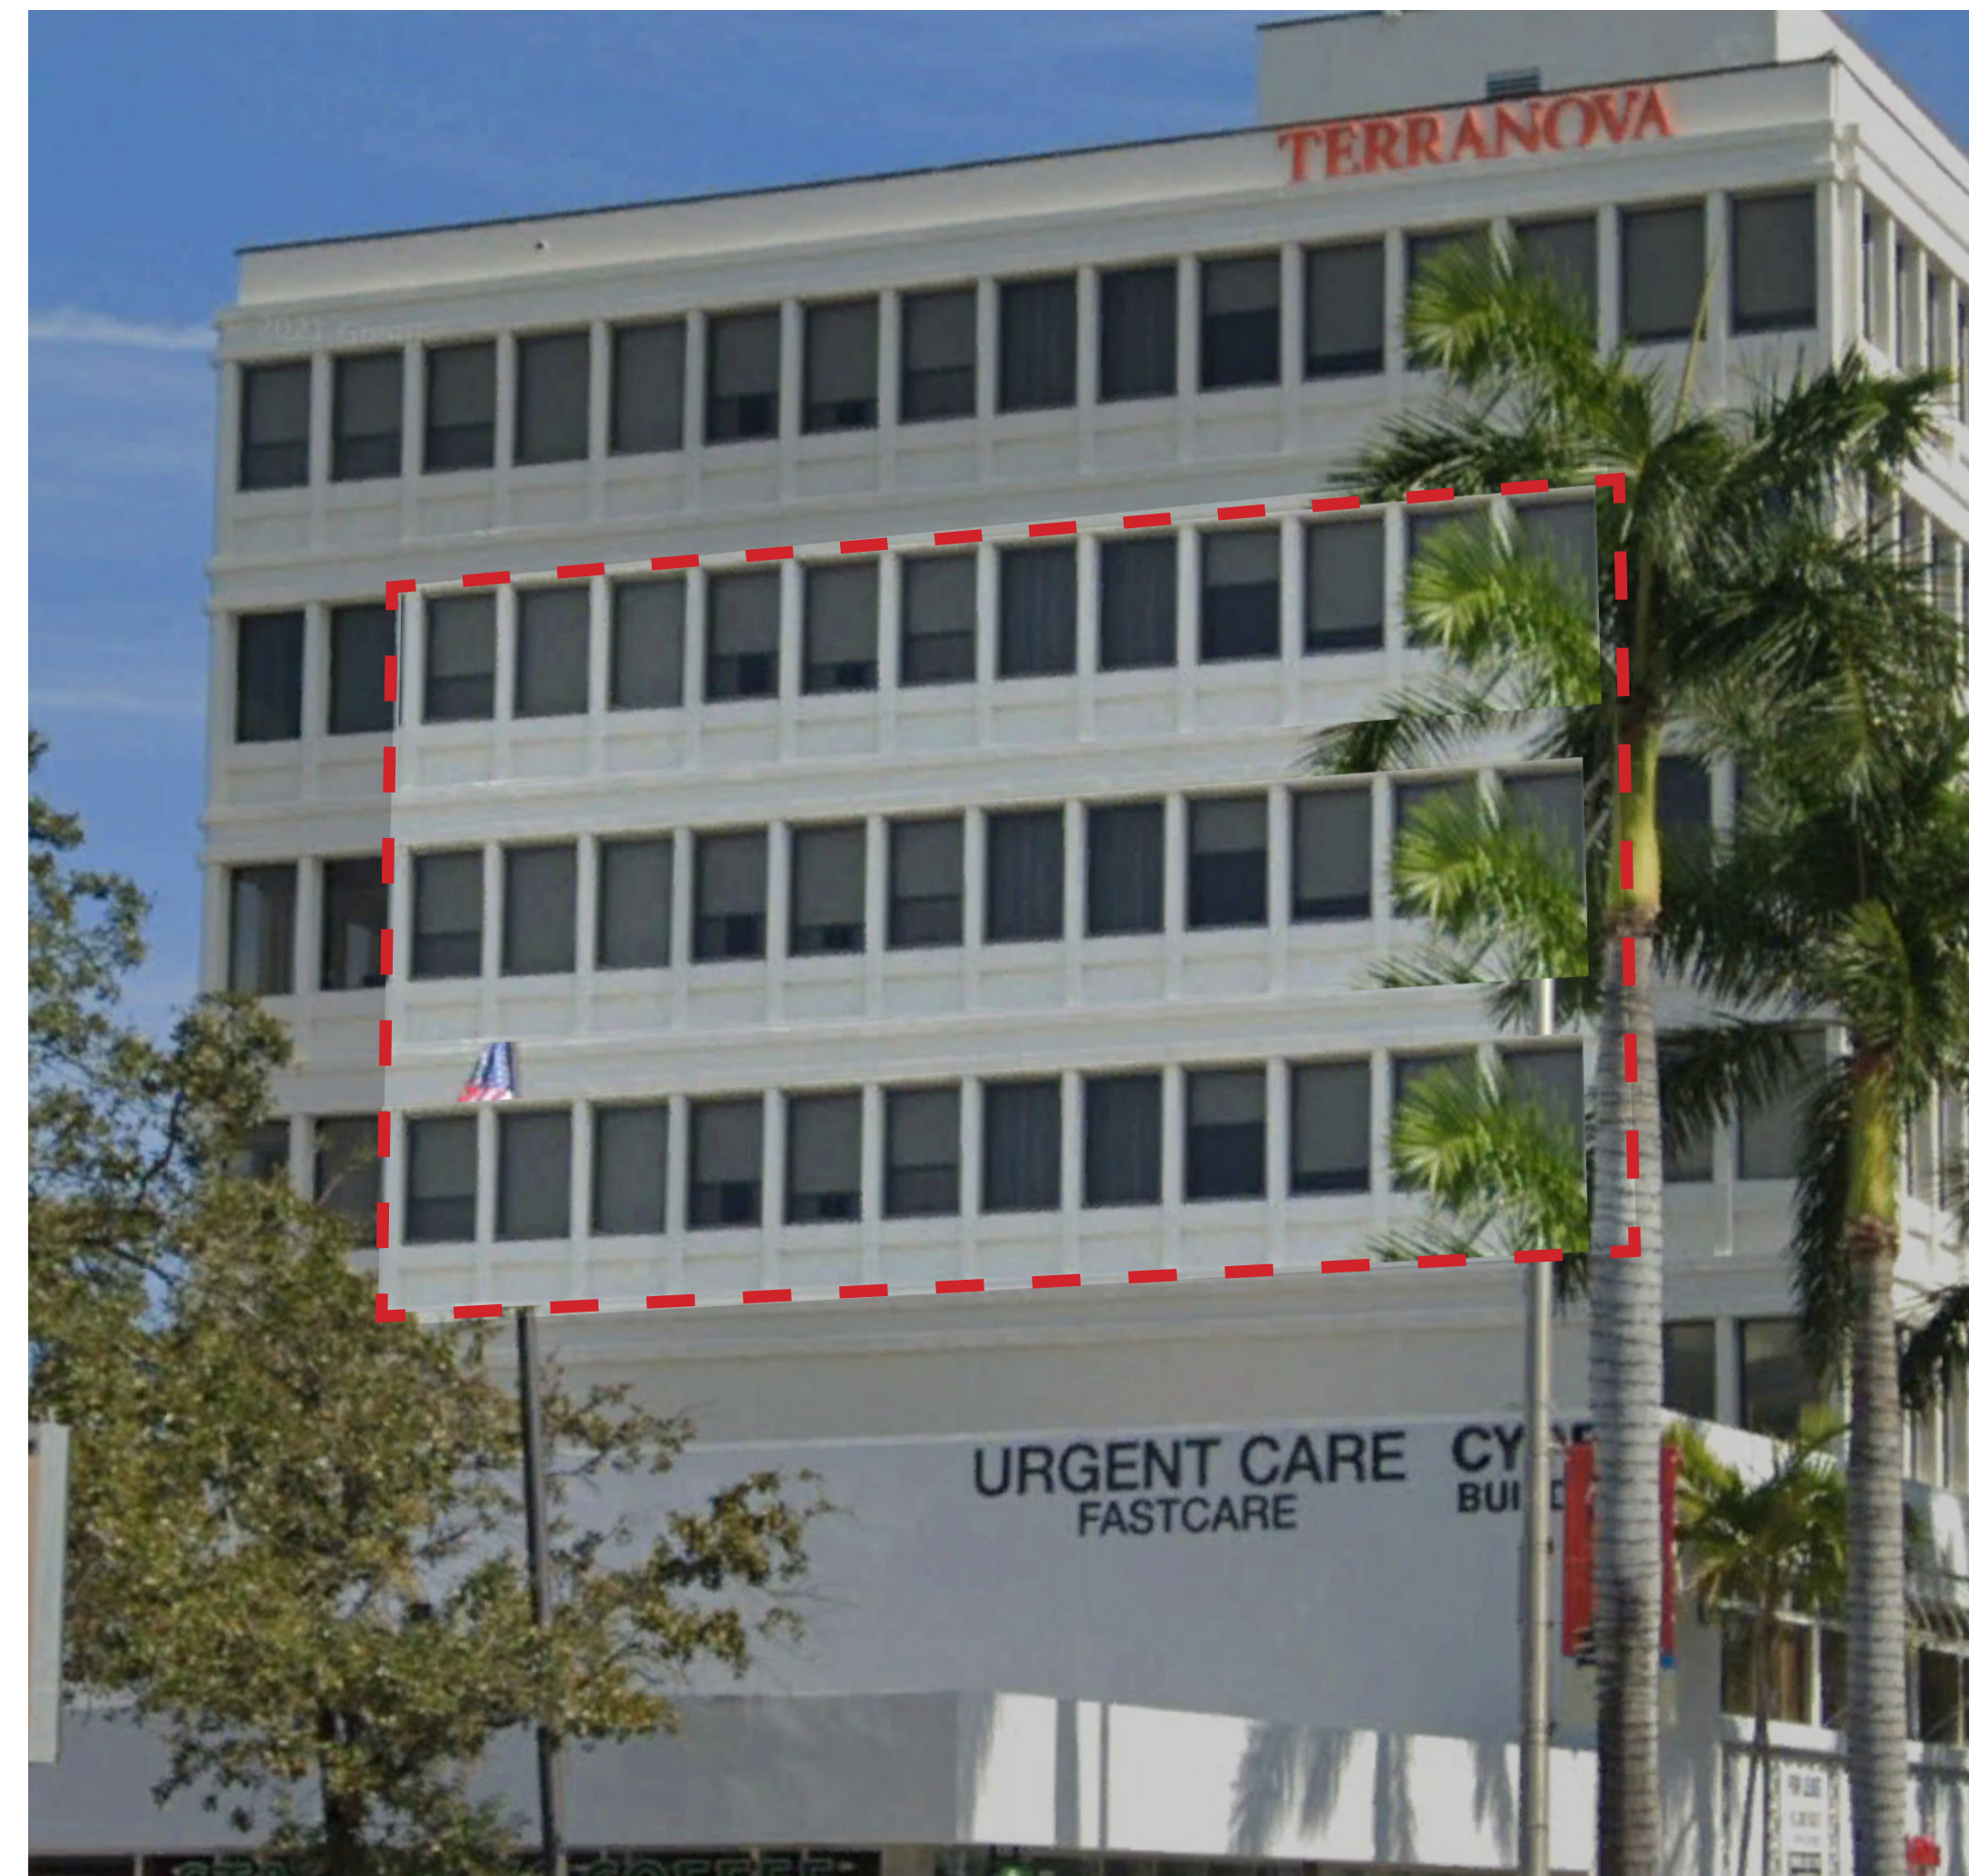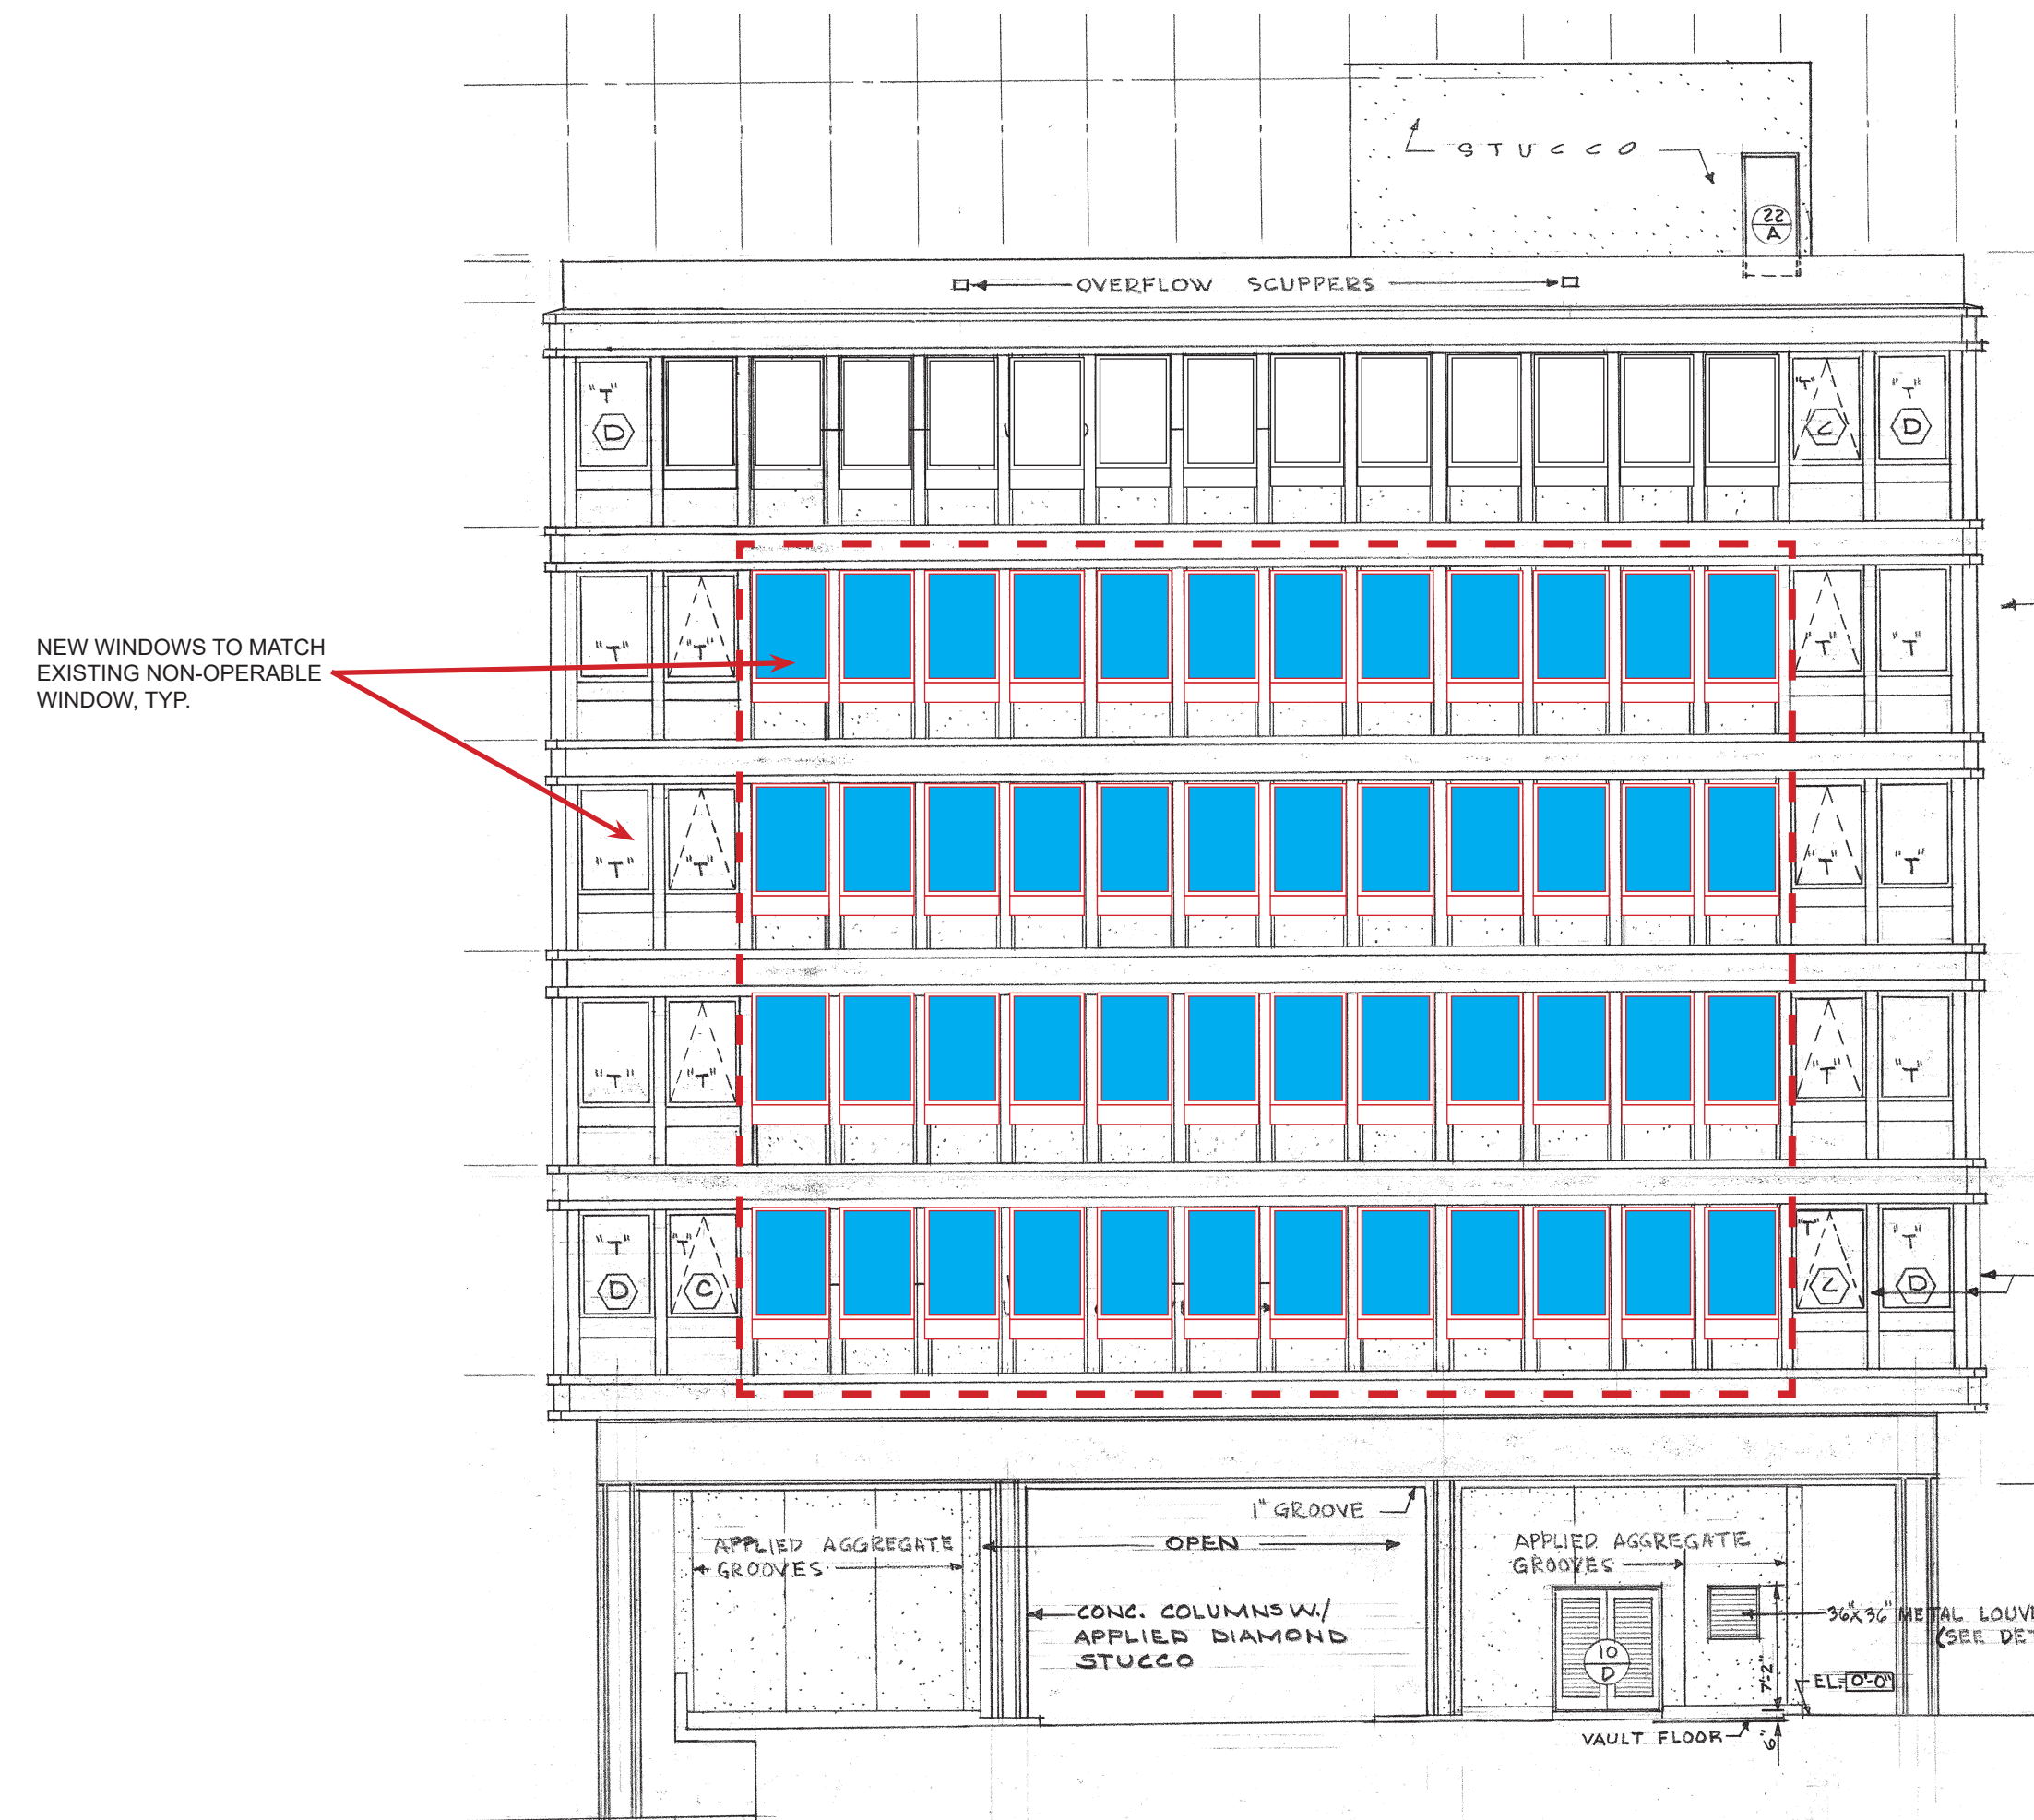

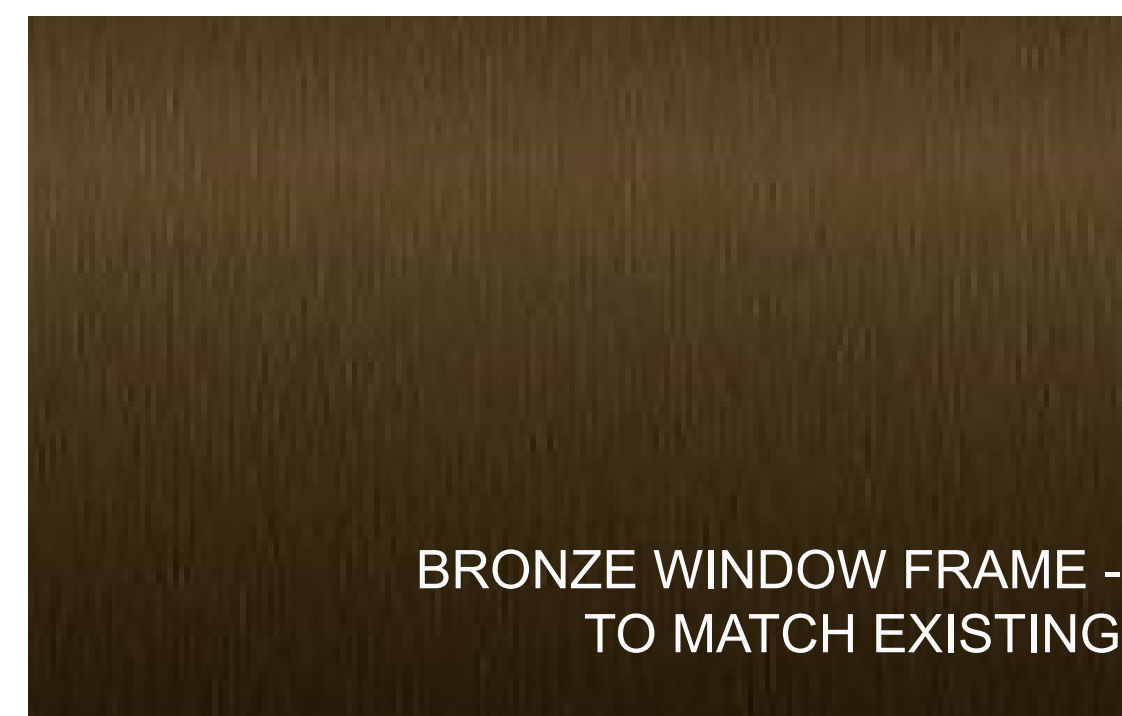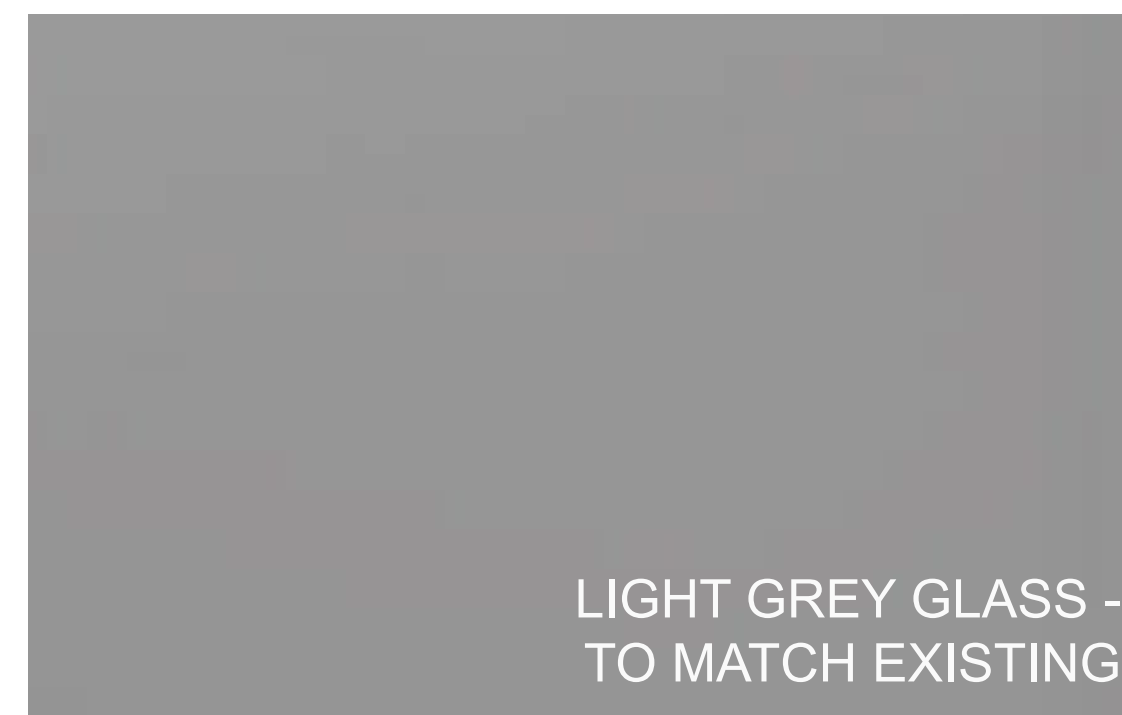

EXISTING CMU
WALL TO BE DEMO


OUTSIDE

INSIDE

2'-8"
EX CMU TO REMAIN

9'-8"
V.I.F

TYP. WALL DEMO SECTION

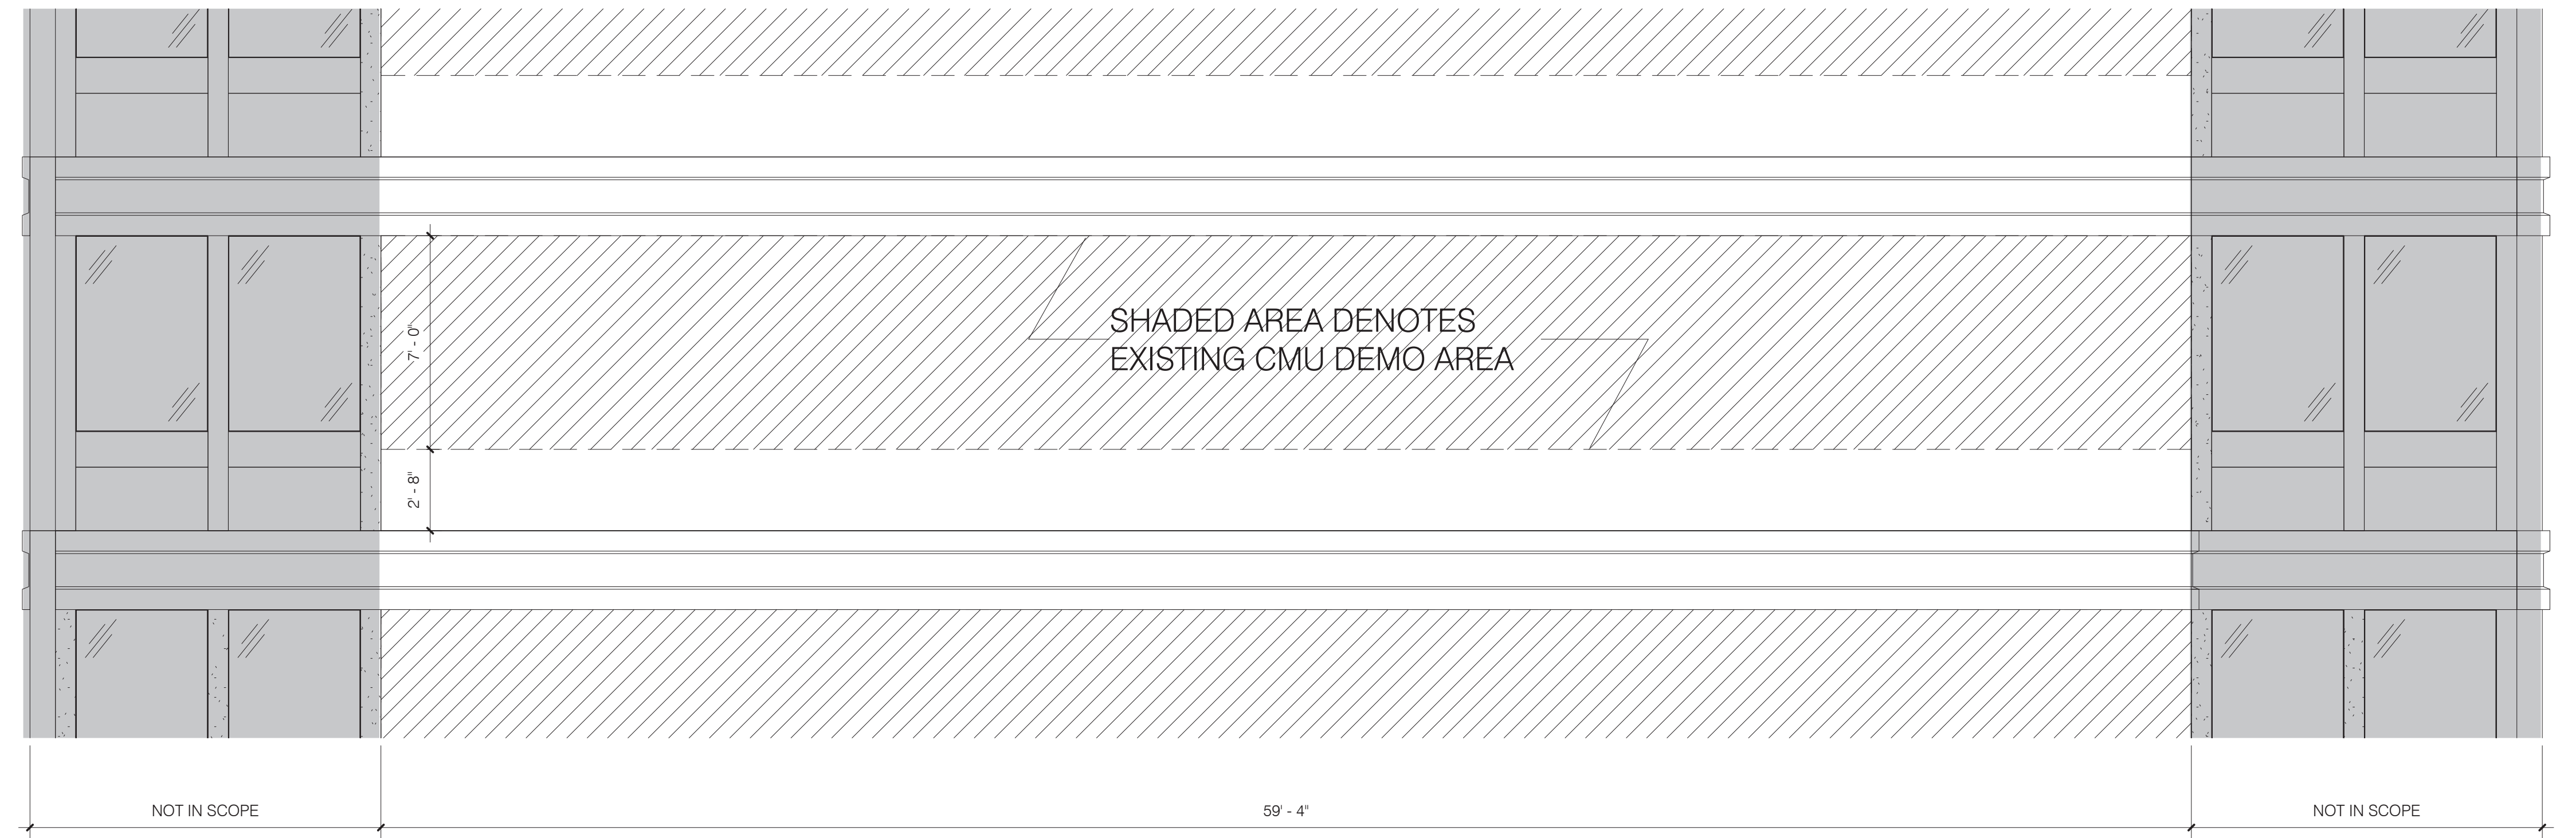

TYP. WALL DEMO ELEVATION

PROVIDE
STUCCO
DRIP

NEW CAST CONC.
COLUMN BEYOND

OUTSIDE


INSIDE

NEW WINDOW

1" STUCCO BAND


CONC. CAST
SILL

EXISTING
CMU WALL

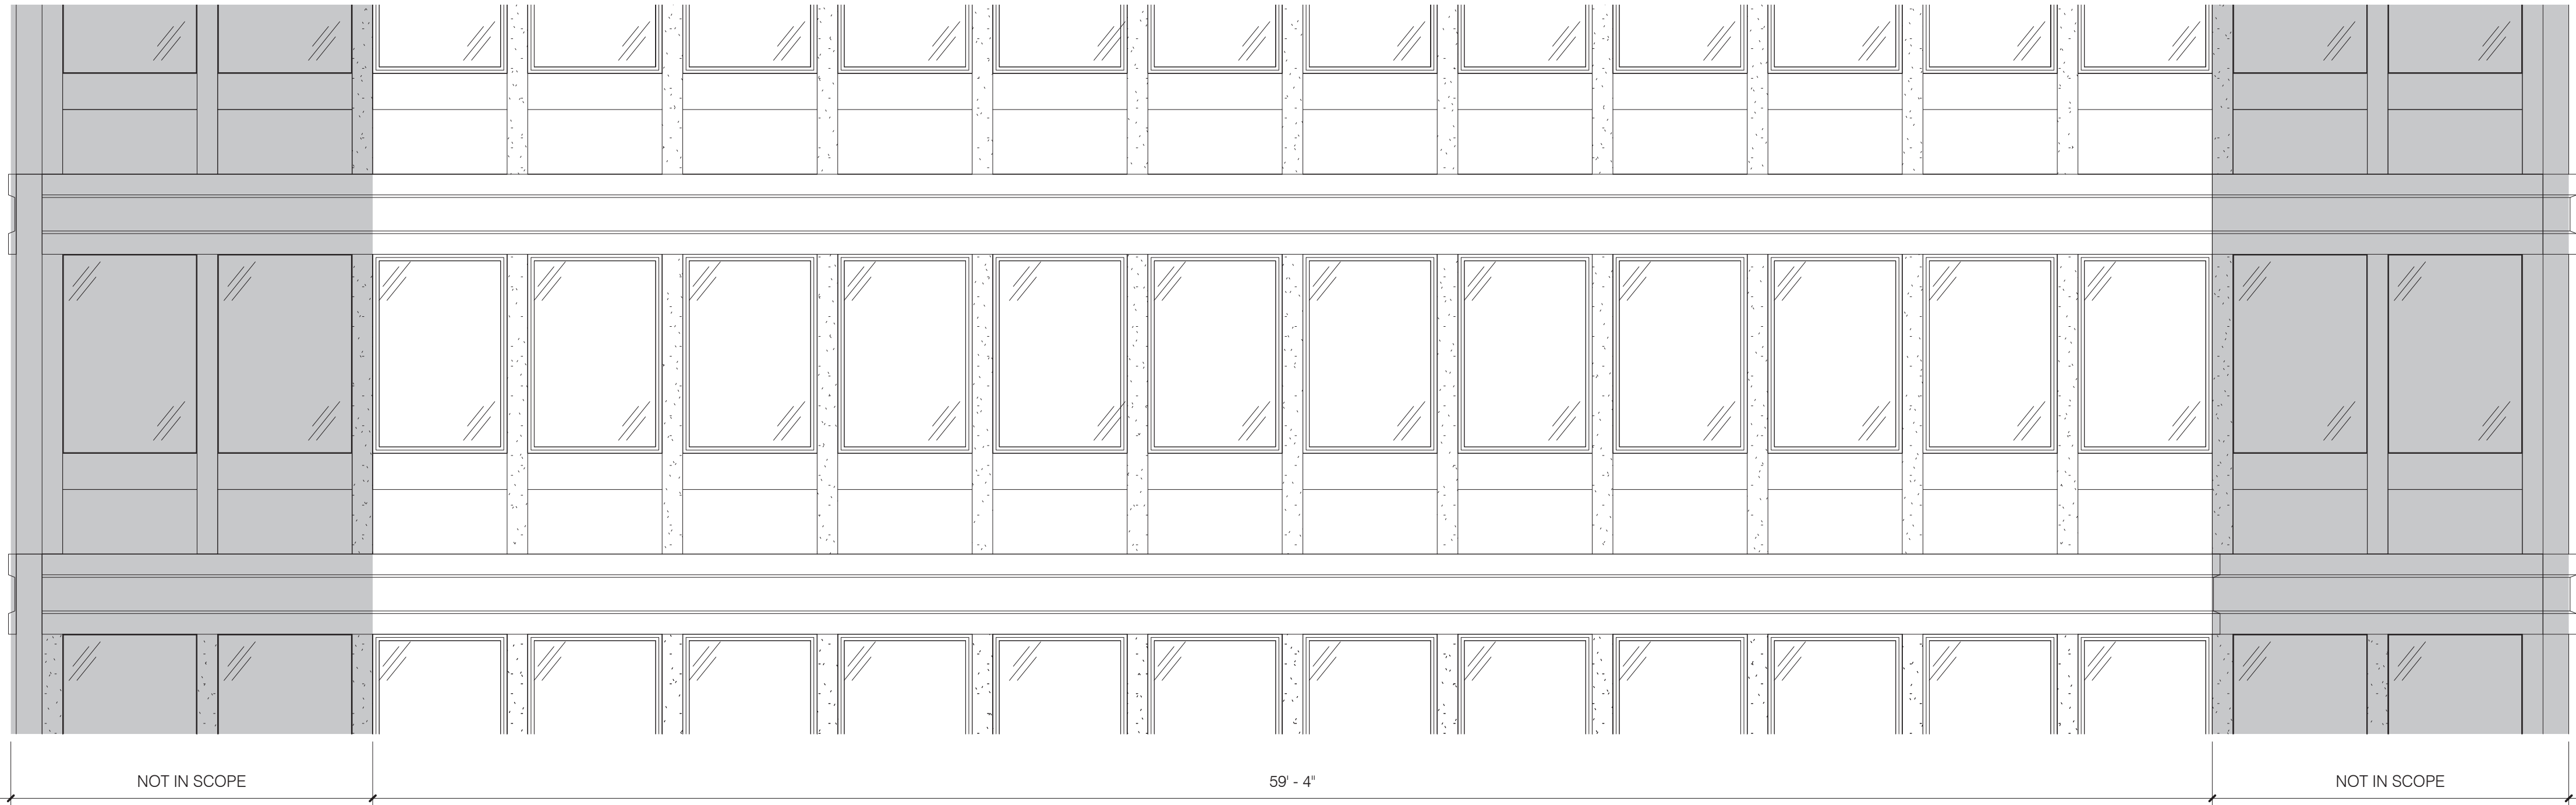

TYP. WALL PROPOSED ELEVATION

TYP. WALL PROPOSED SECTION

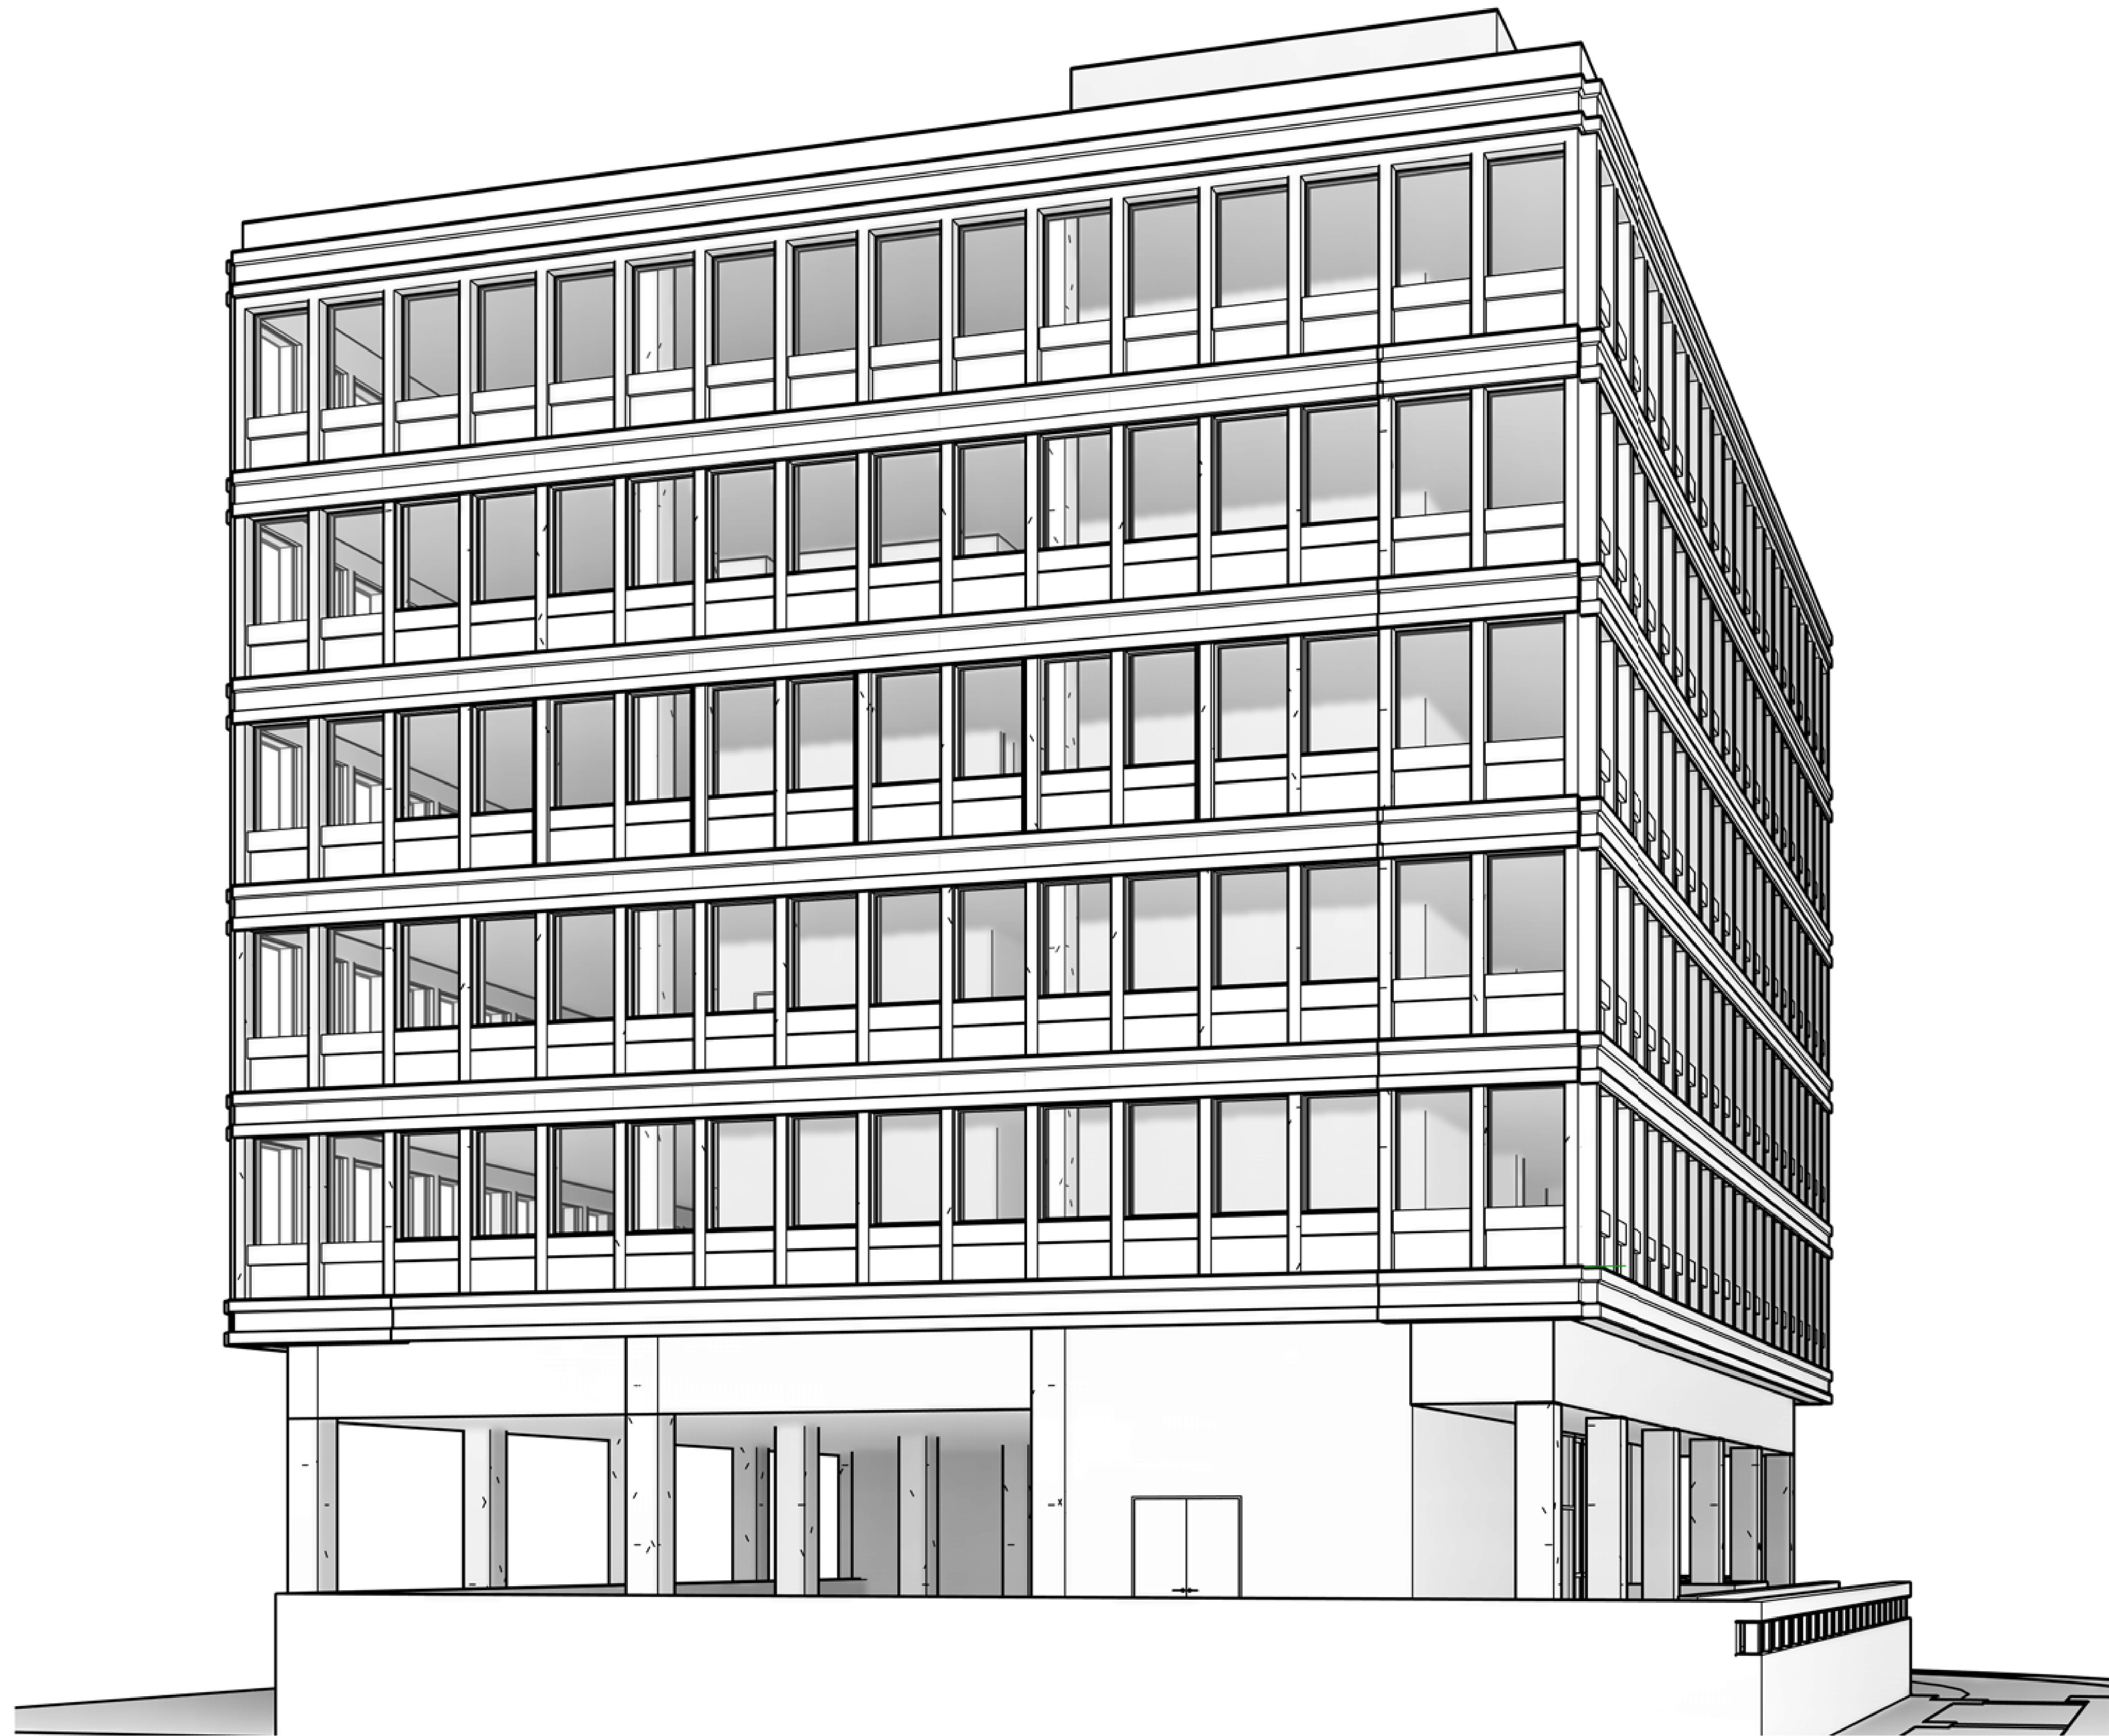

3D RENDERED VIEW - WEST

Thank You

200 S. Biscayne Boulevard
Suite 300, Miami, FL 33131

www.brzoninglaw.com

305.374.5300 office
305.377.6222 fax
Info@brzoninglaw.com