





EXISTING PLAN

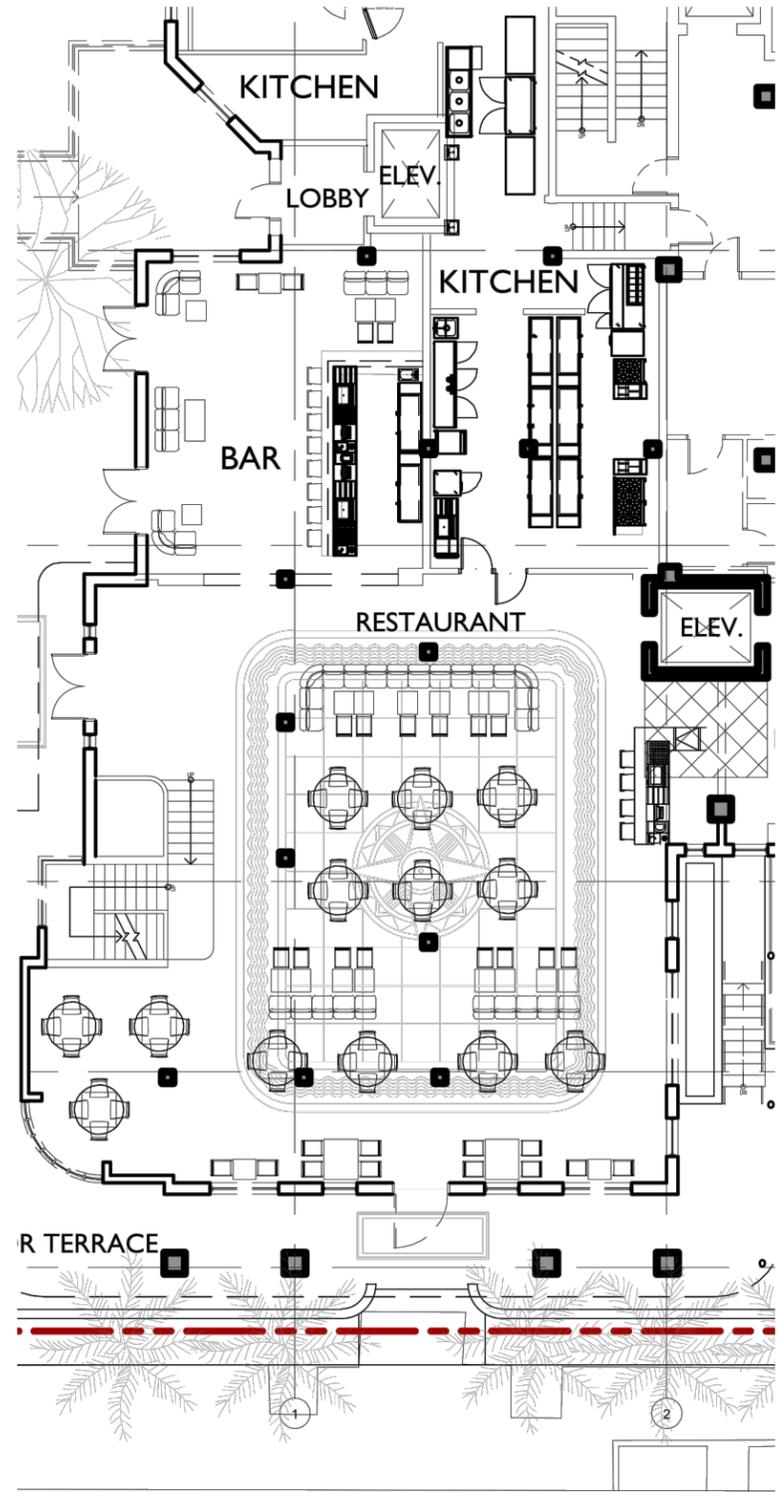

PROPOSED PLAN

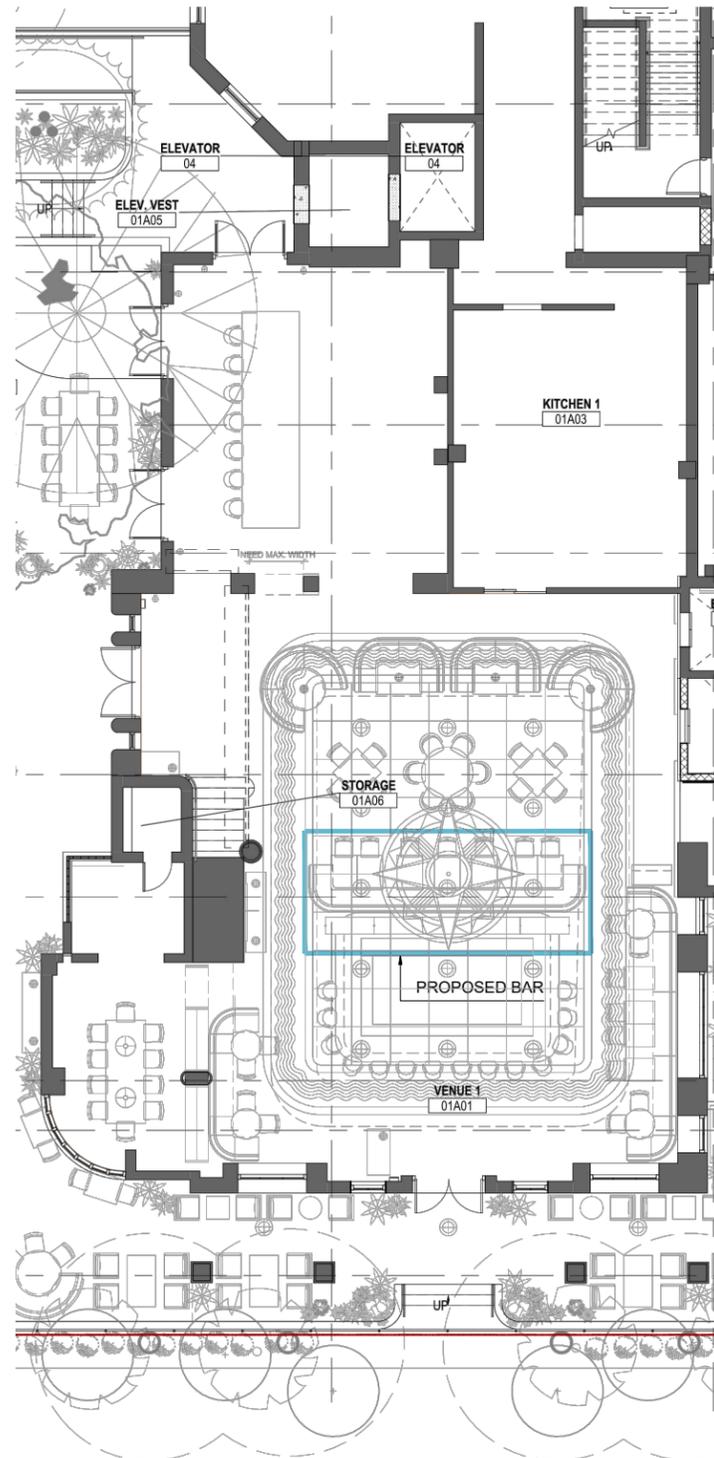

ADDITION TO HISTORIC LOBBY - BAR

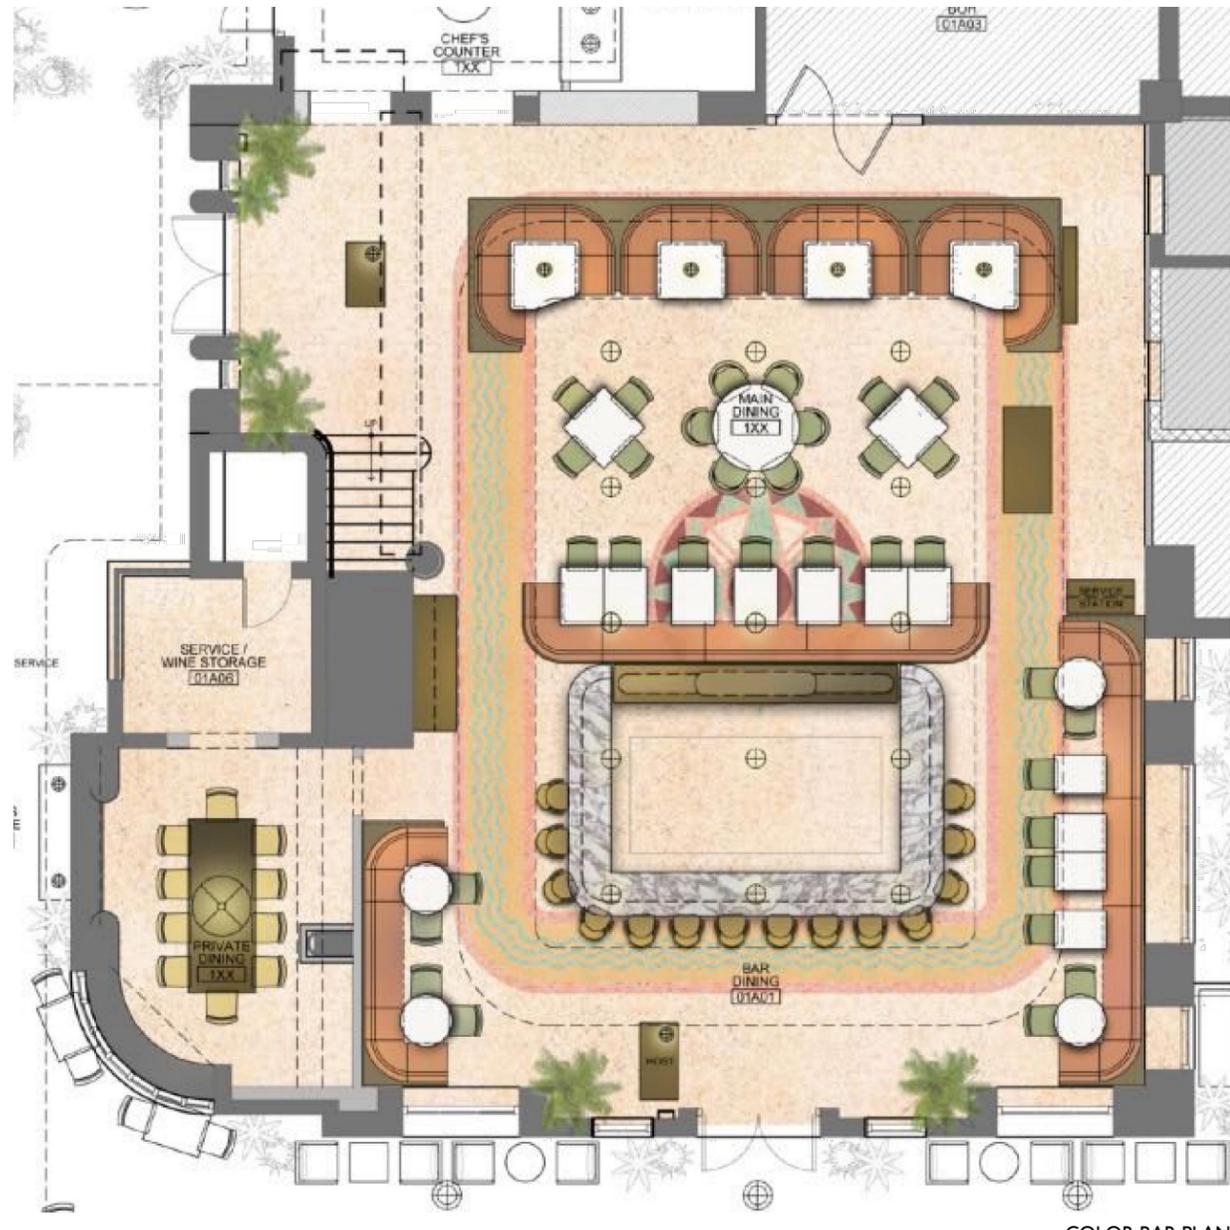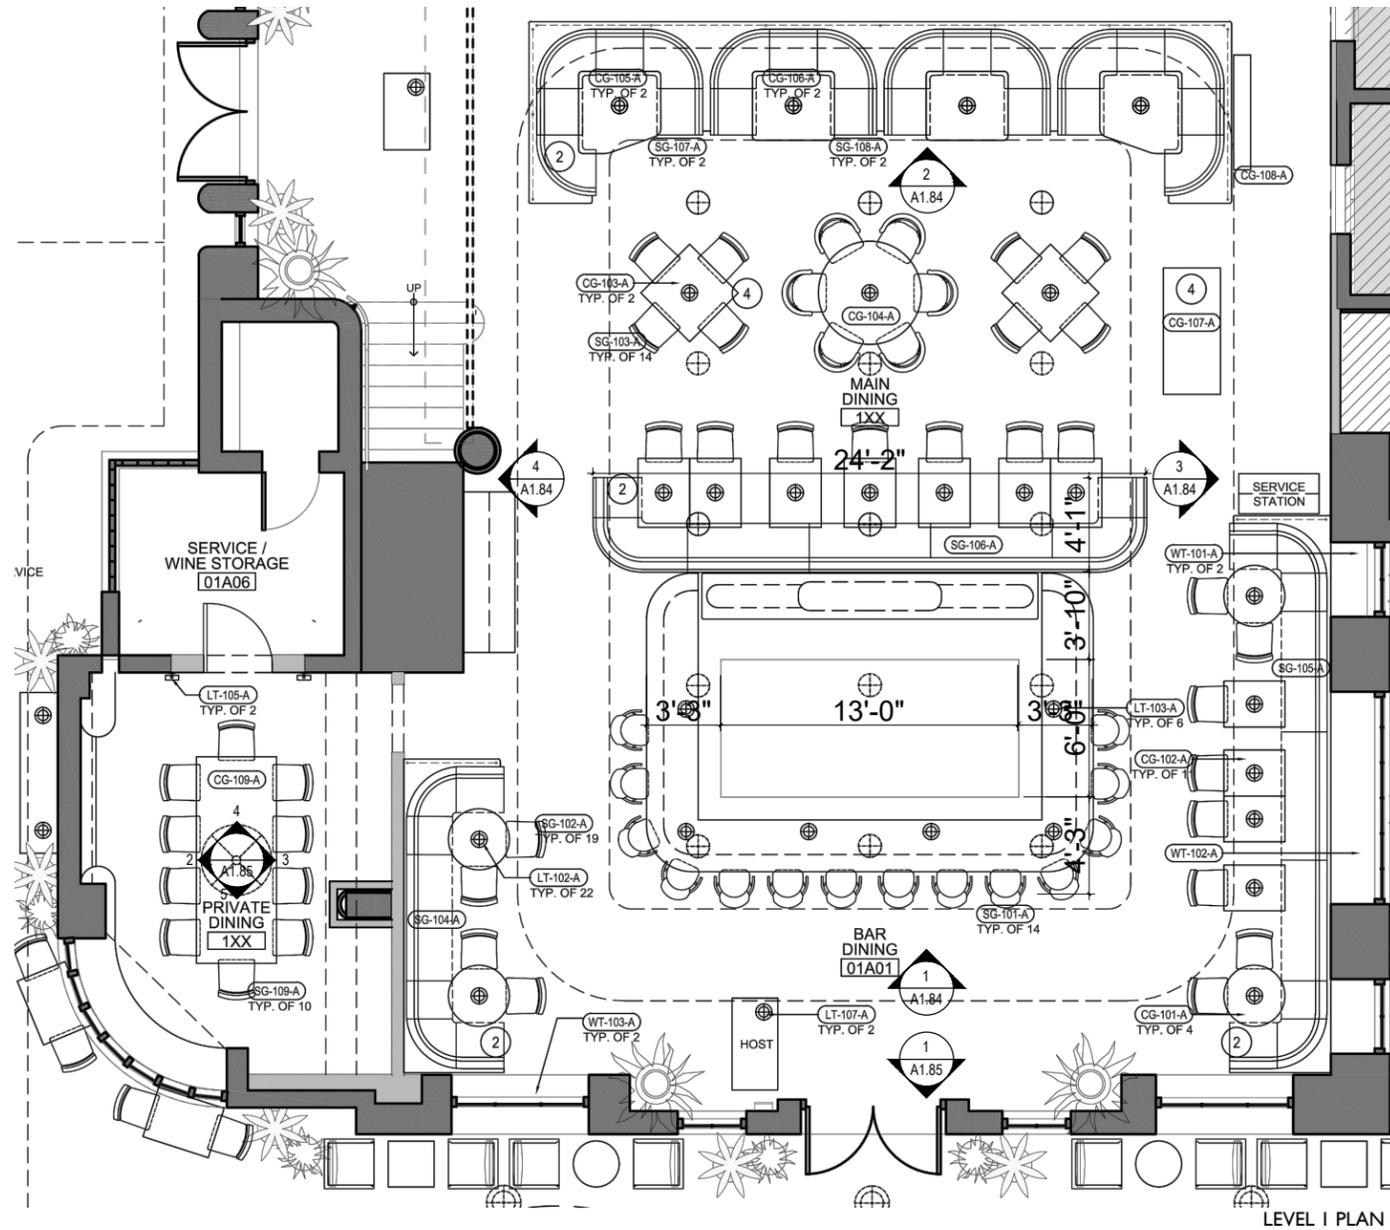

1 ELEVATION FACING NORTH AT ENTRY
SCALE: 3/8" = 1'-0"



4 ELEVATION FACING WEST AT MAIN DINING
SCALE: 3/8" = 1'-0"

JENNIFER McCONNERY FLORIDA LIC# AR93044
ALL DRAWINGS AND WRITTEN MATERIAL APPEARING
HEREIN CONSTITUTE THE ORIGINAL AND UNPUBLISHED
WORK OF STUDIO MCG ARCHITECTURE, INC. AND MAY
NOT BE REPRODUCED, COPIED, OR DISCLOSED WITHOUT
THE EXPRESS WRITTEN CONSENT OF STUDIO MCG
ARCHITECTURE, INC. © 2022


SCALE:
CHECK: JMcG
DATE: 4/11/2022
SHEET NUMBER




1. VIEW TOWARDS THE MAIN BAR



2. VIEW TOWARDS THE MAIN SEATING

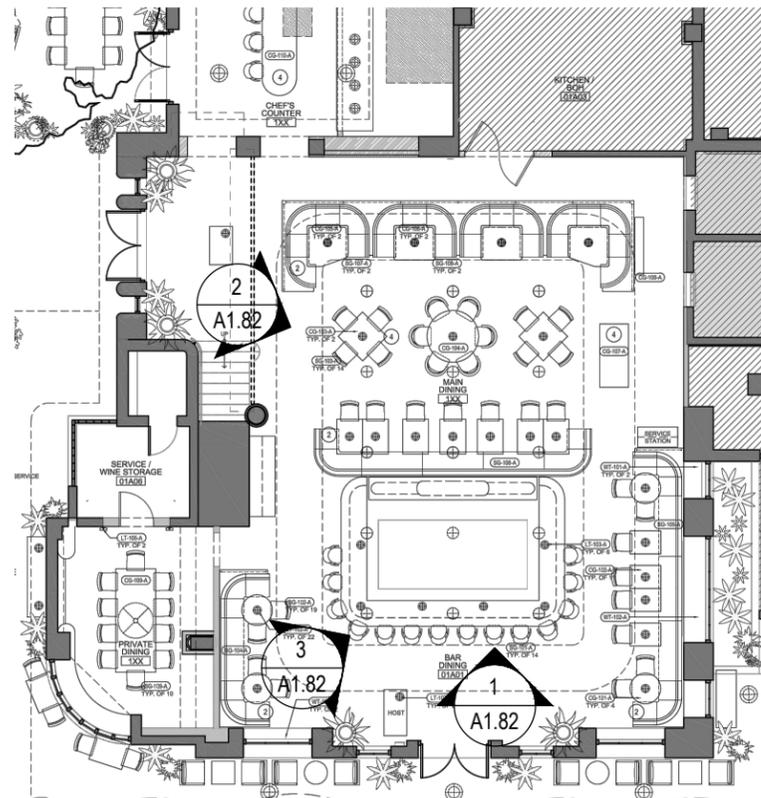

3. CORNER VIEW TOWARDS THE MAIN BAR

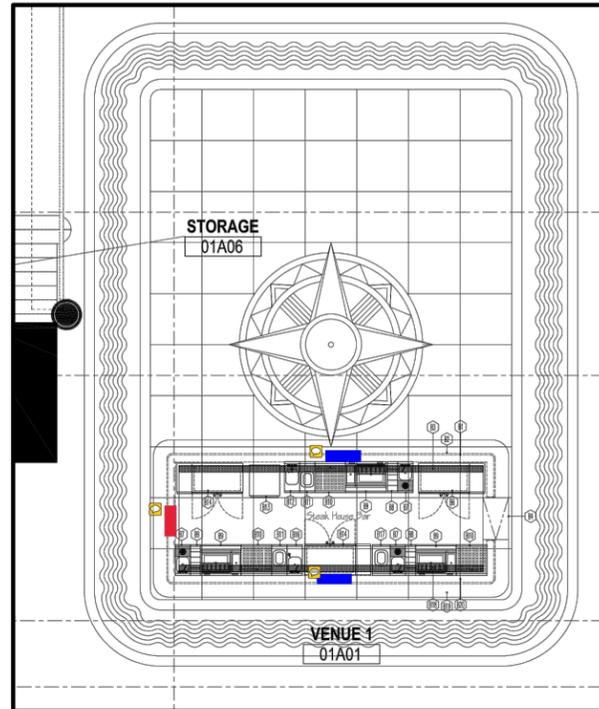

BAR EQUIPMENT- POTENTIAL LOCATIONS
OF SANIFLOW SYSTEM TO AVOID
PENETRATING EXISTING FLOOR

TECHNICAL SPECIFICATIONS

CONNECTIONS



APPLICATION



PUMPING DISTANCE



Sanipack® Macerator

FULL VIEW OF COMPLETE BATHROOM



CLOSE-UP VIEW OF PRODUCT




Example of installation. Follow local plumbing codes for actual install.

Example of installation. Follow local plumbing codes for actual install.

The **Sanipack** is a **1/2 HP pump system** used to install a complete bathroom up to **15 feet below the sewer line, or even up to 150 feet away** from a soil stack. It incorporates a **macerating system** which can handle human waste and toilet paper in residential applications. The blade is made out of a hardened stainless steel material **which eliminates the need for any service or replacement.**

- Discharges the waste through a **3/4" or 1"** rigid pipe. A **non-return valve is included** on the discharge elbow assembly provided with the system. This elbow can be rotated 360 degrees depending on the discharge installation.
- Has been designed with a **1-1/2" vent connection** on the top of the lid. All plumbing codes require connection to a vent system. Please note that the vent system should be a two-way air vent as air needs to freely flow both ways. Note: The use of mechanical vents, air admittance valves or similar devices is not permitted.
- This pump is designed to be connected to **any wall-hung toilet** (not supplied by Saniflo). Note that there should be a minimum 1/4" per foot gravity fall on the waste pipe coming from the toilet into the pump.
- Will also discharge gray water from any **sink, shower or urinal**. The wastewater will drain into the system via **two 1-1/2" inlets with built-in check valves** on either side of the housing. Note that when adding a shower, the base should be raised up by a minimum of 6" off the floor.

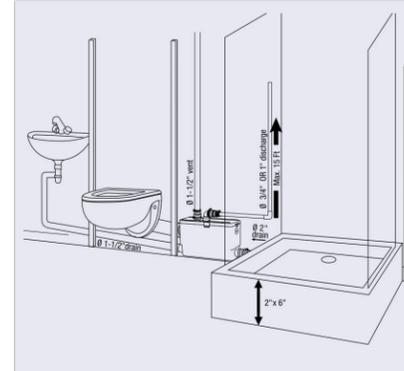

USE ANY WALL-HUNG TOILET TO COMPLETE YOUR BATHROOM INSTALLATION

There are no limitations when it comes to designing your bathroom around the Sanipack (011) system as you can select **any wall-hung toilet of your choice.** **Mix and match** your fixtures (shower, sink) from other brands to complete your installation. The macerating system is **easy to conceal as it can be installed behind or even in-between walls.** This type of installation gives you the clean look of a European bathroom.

Sanipack • PART N° 011



TECHNICAL SPECIFICATIONS

TECHNICAL SPECIFICATIONS

Pump type:

Macerator

Electrical:

110 V - 60 Hz / 4.5 Amps (Max)

Motor:

0.5 HP oil-filled thermally protected motor

Capacitor rating:

45 microfarad

Operating Temperature:

104°F (110°F Max.)

Power cord length:

48 inches

Noise level:

± 53 dBA (Lp) (measured at 3 ft.)

Discharge pipe diameter:

3/4" or 1"

Discharge rate at 15 ft:

17 GPM

Discharge rate at 3 ft:

27 GPM

Shut-off head:

30 ft.

Normal running time:

Depends on toilet system

Capacity:

3.5 gallons / 13.2 liters

Inlets:

1-1/2" (sides), 1-1/2" vent (top)

Method of activation:

Membrane/microswitch

Shower/bathtub base height:

6" min

Weight:

17 lbs / 7.7 kg

Certifying agencies:

CSA (IPC, NSPC), IAPMO (UPC)


Recommended accessories:

Descaler, Sanialarm


Connections:

Wall hung toilet, sink, shower


**PLEASE CALL US TOLL-FREE AT
800-571-8191 (US) / 800-363-5874 (CDN)
TO PURCHASE PARTS REFERENCED BELOW**

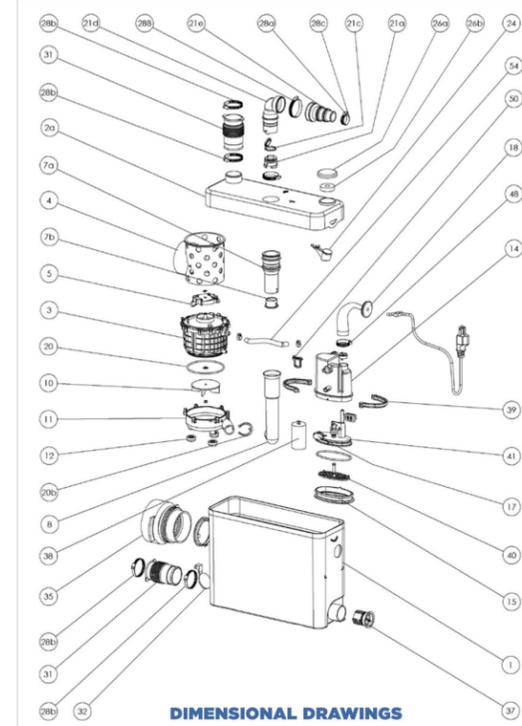


DIMENSIONAL DRAWINGS

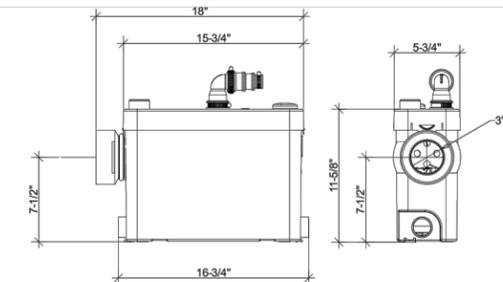


Choose any wall-hung toilet, shower or sink and enjoy your dream bathroom.

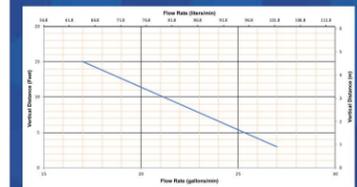


PROPOSED PLUMBING EQUIPMENT TO AVOID PENETRATING EXISTING FLOOR TO BE USED AT BAR

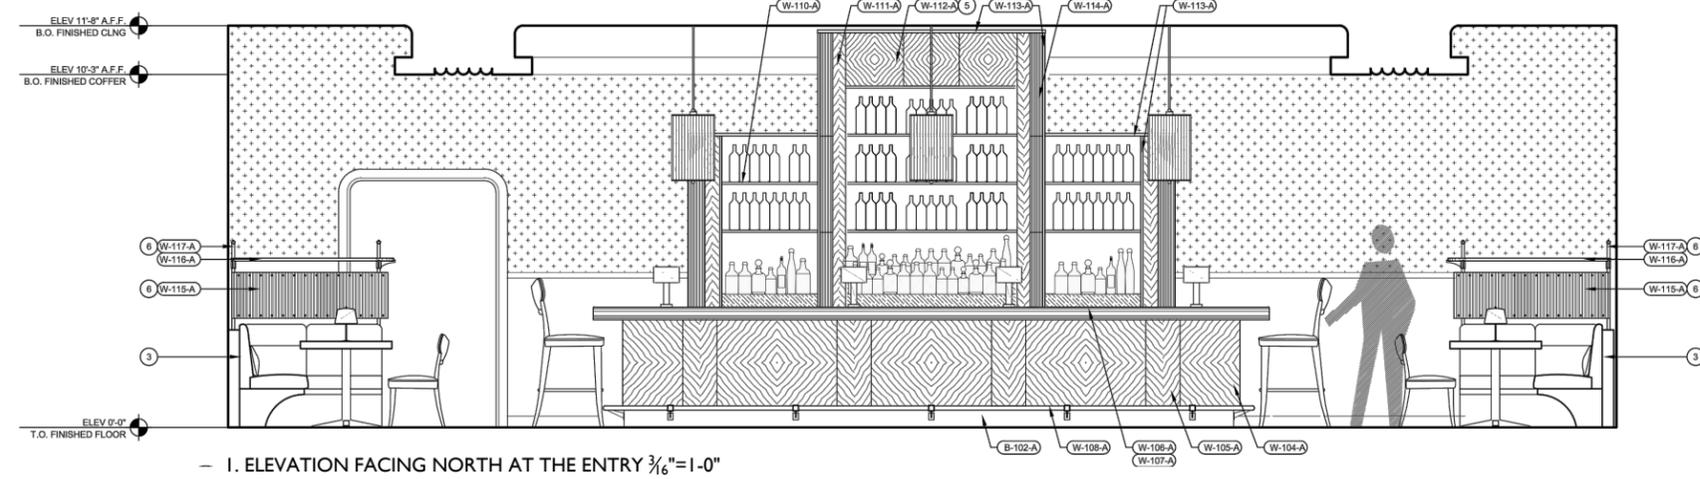


1. ELEVATION FACING NORTH AT THE ENTRY 3/16"=1'-0"

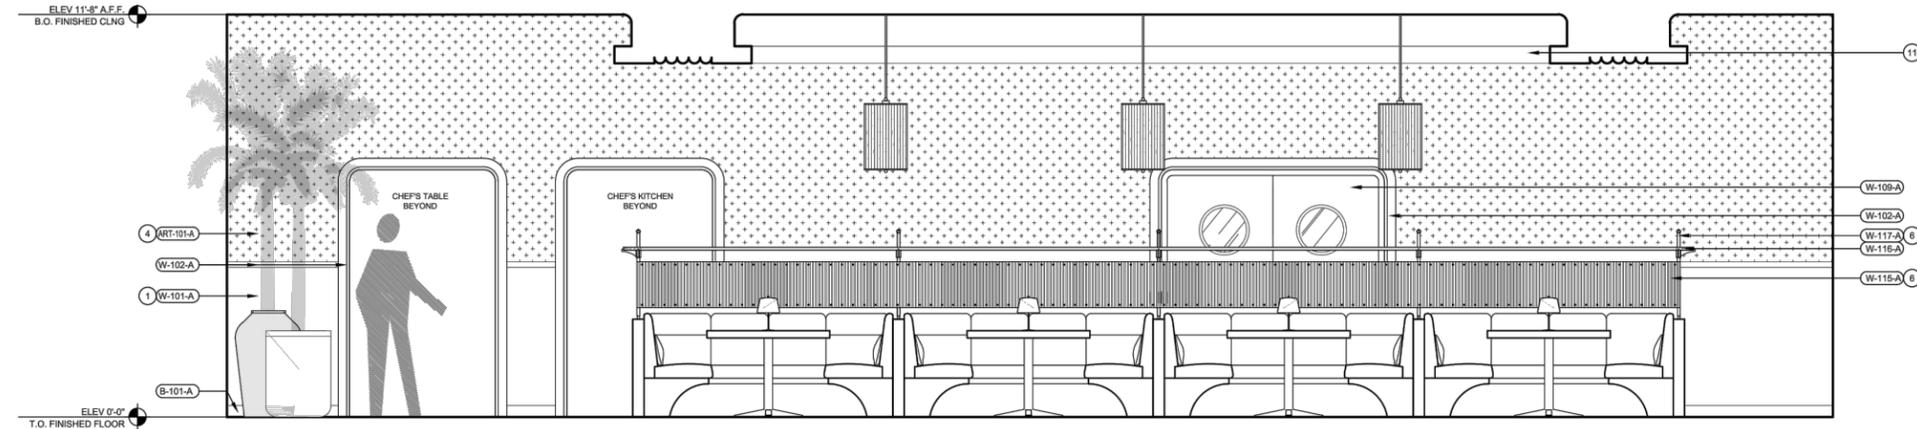

2. ELEVATION FACING NORTH AT THE MAIN DINING 3/16"=1'-0"

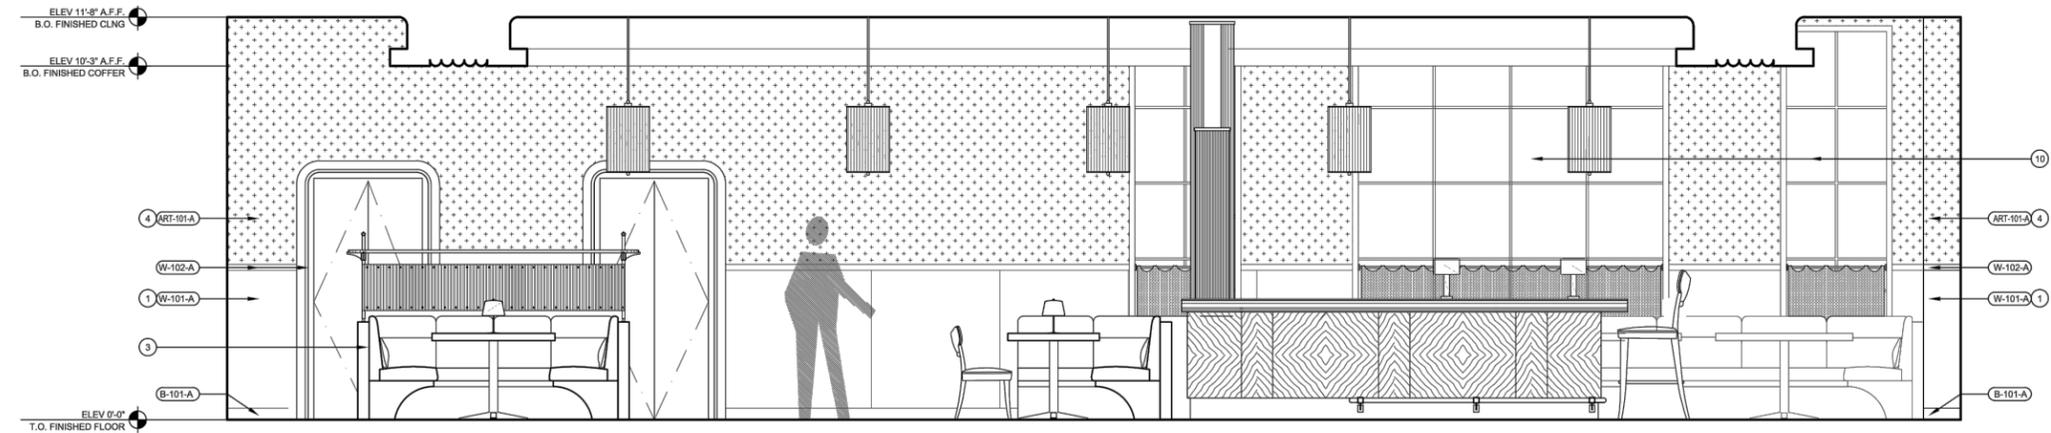

3. ELEVATION FACING EAST AT THE MAIN DINING 3/16"=1'-0"

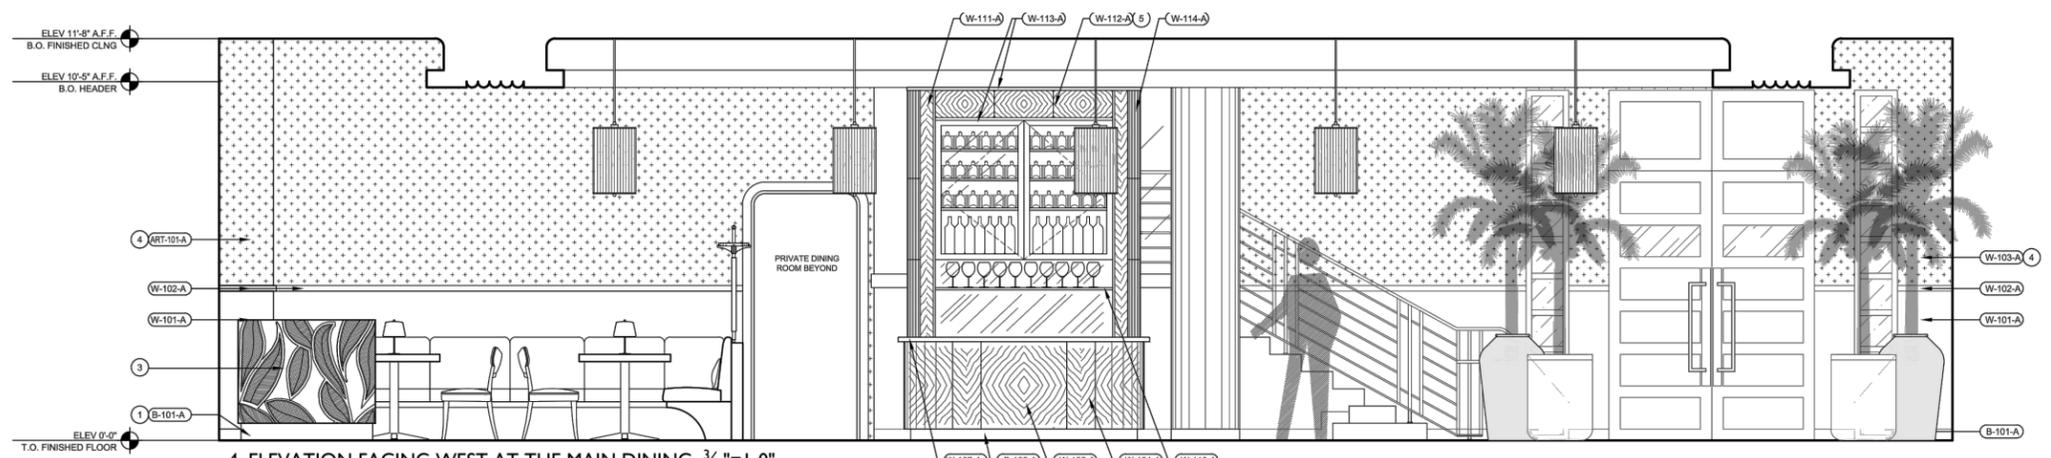

4. ELEVATION FACING WEST AT THE MAIN DINING 3/16"=1'-0"

**BAR ADDITION
TO THE LOBBY**

JENNIFER McCONNERY FLORIDA LIC# AR93044
ALL DRAWINGS AND WRITTEN MATERIAL APPEARING
HEREIN CONSTITUTE THE ORIGINAL AND UNPUBLISHED
WORK OF STUDIO MCG ARCHITECTURE, INC. AND MAY
NOT BE DUPLICATED, USED OR DISCLOSED WITHOUT
THE EXPRESS WRITTEN CONSENT OF STUDIO MCG
ARCHITECTURE, INC. © 2022

SCALE: 3/16"=1'-0"
CHECK: JMcG
DATE: 4/11/2022

SHEET NUMBER