


"THIS SURVEY DECLARATION IS MADE ON THE FIELD DATE INDICATED, TO THE OWNER(S) LISTED. IT IS NOT TRANSFERABLE TO ADDITIONAL INSTITUTIONS OR SUBSEQUENT OWNERS."

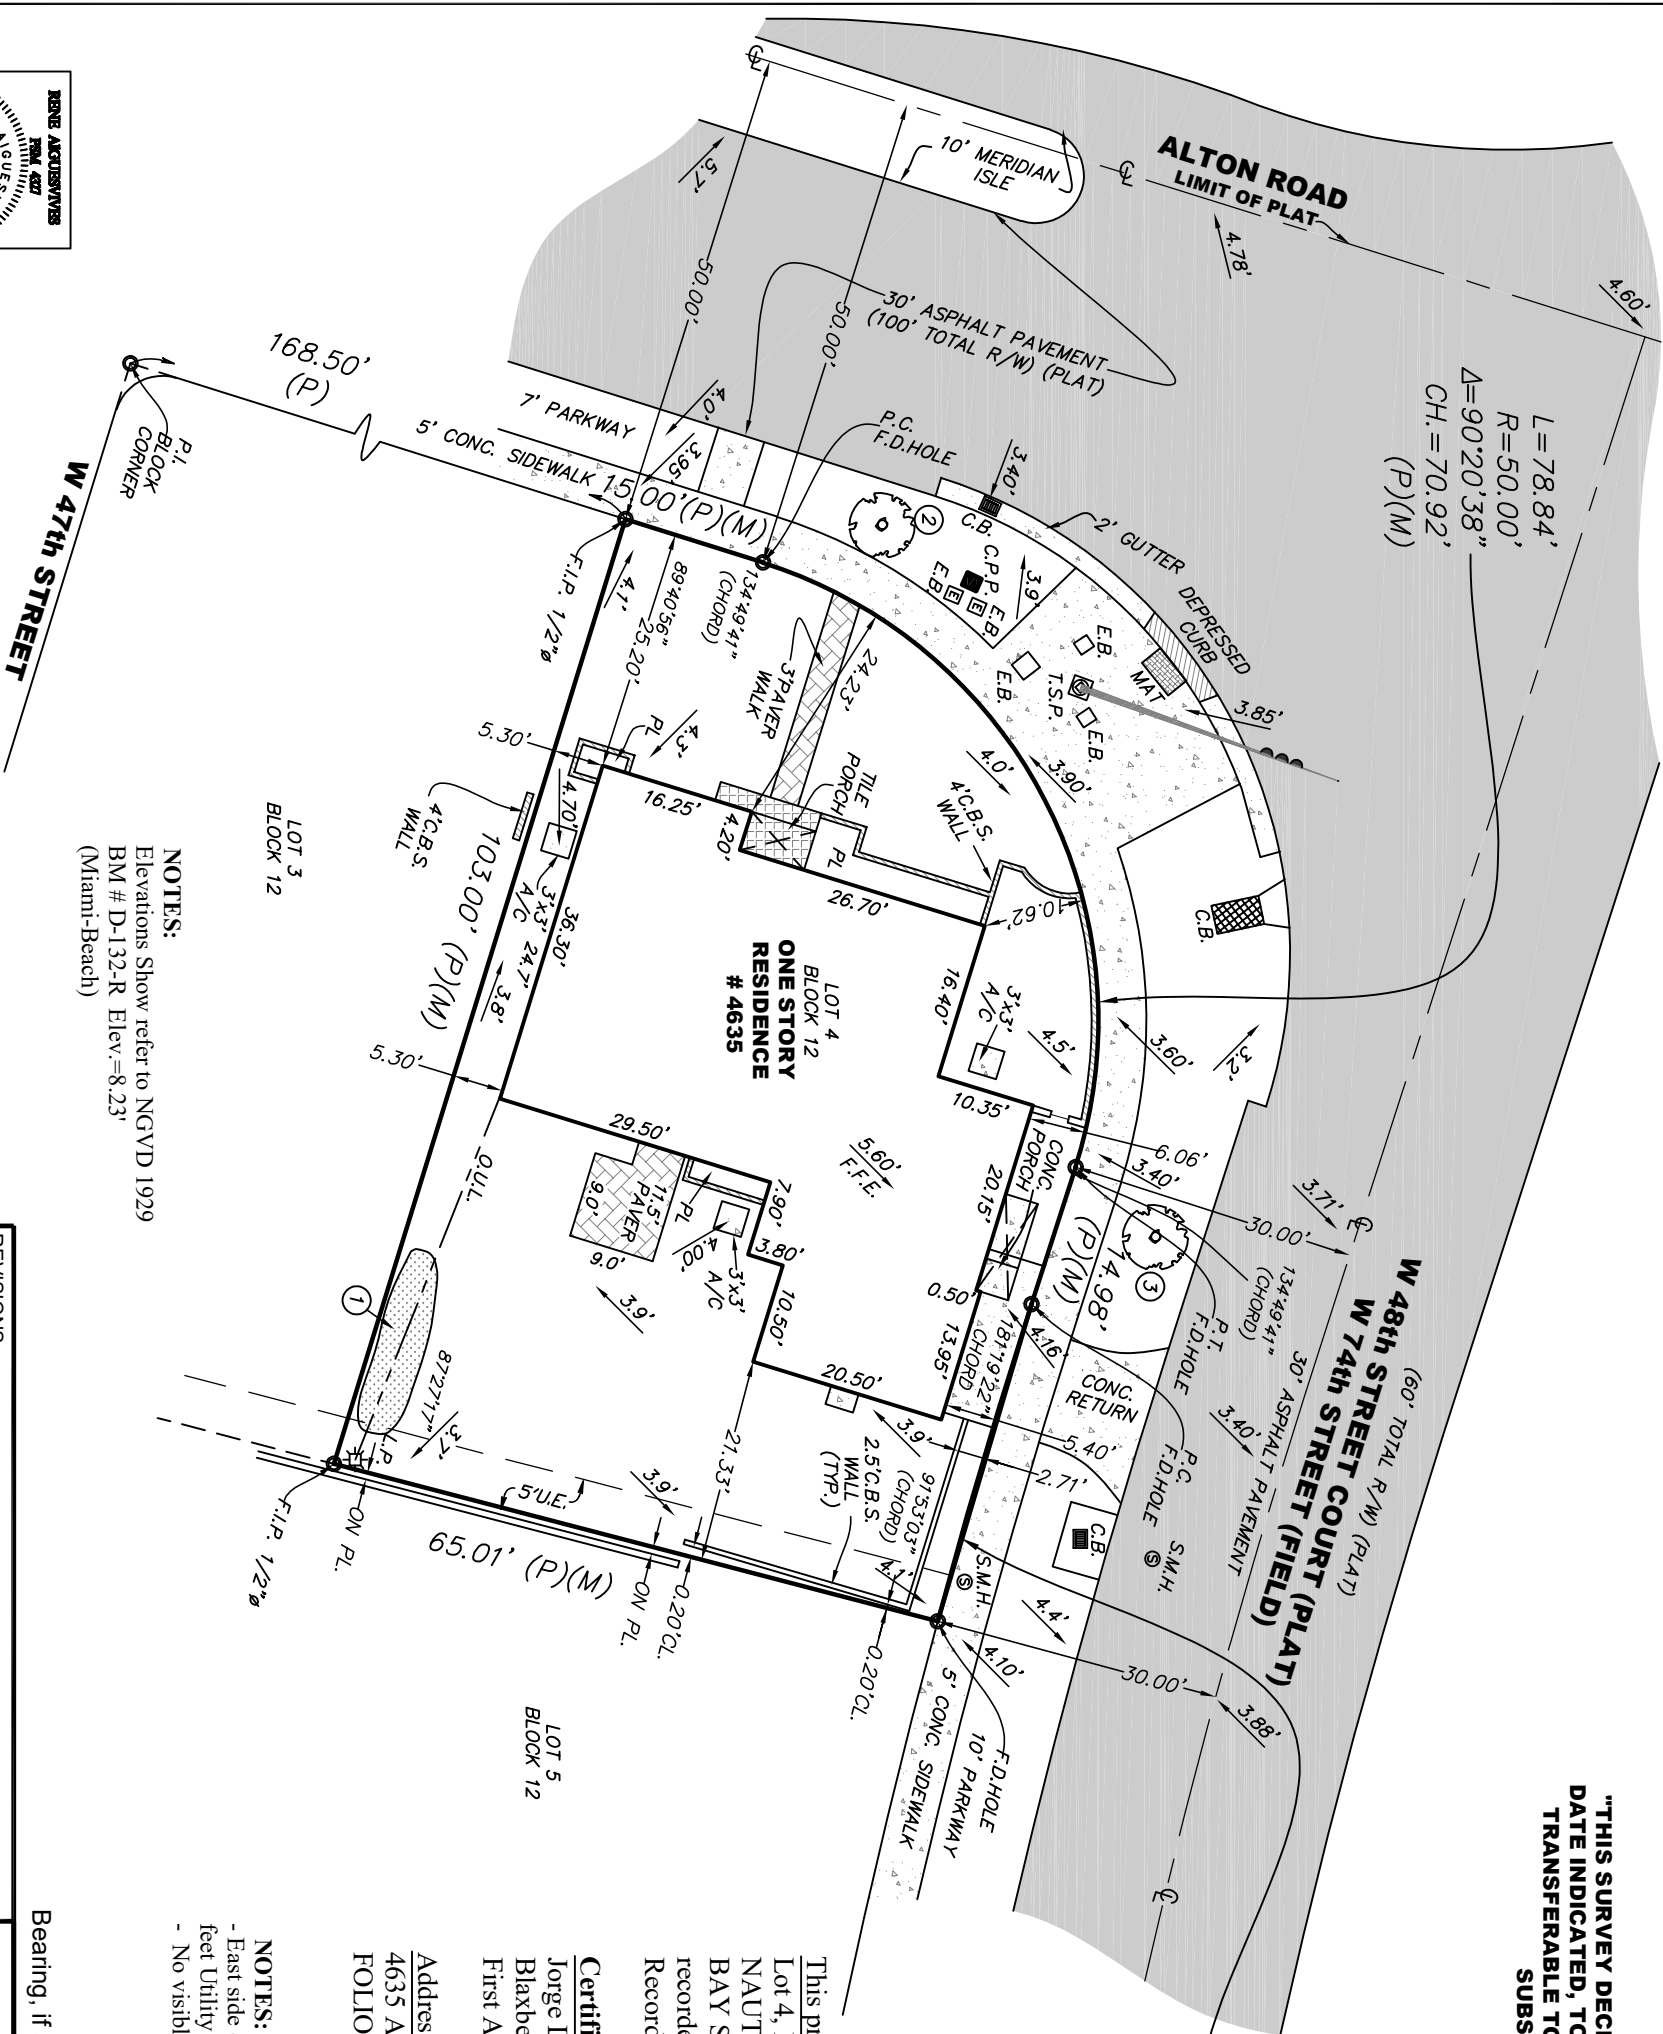

NOTES:
Elevations Show refer to NGVD 1929
BM # D-132-R Elev.=8.23'
(Miami-Beach)

NOTES:
- East side of the Subject Property c.b.s. wall falls into 6 feet Utility Easement .
- No visible Encroachments in this Lot

Certified to:
Jorge Luis Fernandez and Tara Patricia Fernandez
Blaxberg, Grayson, Kukoff & Forteza, P.A.
First American Title Insurance Company

Address:
4635 Alton Road, Miami Beach, FL 33140
FOLIO: 02-3222-014-01480

This property described as:

Lot 4, Block 15,
NAUTILUS ADDITION OF MIAMI BEACH
BAY SHORE CO., according to the Plat thereof as
recorded in Plat Book 8, Page 130, of the Public
Records of Miami-Dade County, Florida.

Bearing, if any, shown based on N/A (reference) N/A

TOPOGRAPHIC SURVEY.
I HEREBY CERTIFY: that this survey meets the
standards of practice as set forth by the
FLORIDA BOARD OF PROFESSIONAL SURVEYORS
AND MAPPERS in chapter 55-17, Florida Administrative
Code, pursuant to Section 47-027 Florida Statutes.

RENE AIGUESVIVES 10/29/21
PROFESSIONAL SURVEYOR AND
MAPPER No. 4327. State of Florida.

Alvarez, Aiguesvives and Associates, Inc.


Surveyors, Mappers and Land Planners
9789 Sunset Drive, Miami, FL 33173
Phone 305.220.2424 Fax 305.552.8181
L.B. No. 6867 / E-mail: aaasurvey@aol.com

Field Date 10/29/21 Scale: 1"=20' Drawn by: D.G. Drwg. No. 21-23263

NOTES:
a) All clearances and/or encroachments shown hereon are of the apparent physical use, fence legal ownership not determined.
b) The issue of this survey is only for the exclusive and specific use of those persons, parties or institutions in the certification.
c) Code restrictions and title search not reflected in this survey
d) Underground utilities, improvements, footings and encroachments, if any not located.
e) The flood information shown hereon does not imply that the subject property will or will not be free from flooding or damage and does not create liability on the part of the firm or employee thereof, for any damage that occurs from reliance on said information.
f) Lands depicted hereon were surveyed per legal description provided by client and no claims as to ownership or matters of title are made or implied.

- g) All roads shown hereon are public unless otherwise noted.
h) No identification cap found on property corners unless otherwise noted.
i) Distance along boundary are record and measured unless otherwise noted.
j) The graphic portions of this document are intended to be displayed at the graphic/name scales as depicted. Said scale may be altered in reproductions and as such, should be considered when obtaining scaled data.
k) Accuracy: The expected use of land as classified in the minimum technical standards (5J17-FAC), is "Suburban". The Minimum relative distance accuracy for the type of boundary survey is 1 foot in 7,500 feet. The accuracy obtained by measurement and calculation of a closed geometric figure was found to exceed this requirement.
l) Contact the appropriate authorities prior to any design work or excavation on the herein described parcel for building, zoning information and utilities location.

LEGEND	
A	= Arc
ASPH	= Asphalt
BM	= Bench Mark
BRG	= Bearing
CATV	= Catch basin
CB	= Catch basin
CBS	= Concrete Block Structure
CH	= Chord
Chatta	= Chatahoochee
CL	= Center Line
CLF	= Chain Link Fence
CL	= Clear
CONC	= Concrete
D	= Delta
Ø	= Diameter
DH	= Drill Hole
DME	= Drainage & Maintenance Easement
E.B.	= Electric Box
Enc.	= Encroachment
F.F.	= Finish Floor
F.H.	= Fire Hydrant
F.I.R.	= Found Iron Rebar
FPL	= Florida Power & Light
F.I.P.	= Found Iron Pipe
FD	= Found
FD.	= Found
L.P.	= Light Pole
M	= Measured
M.F.	= Metal Fence
M.H.	= Manhole
M	= Monument
MON.	= Monument Line
N/A	= Not Applicable
N/D	= Nail & Disc
NTS	= Not to Scale
O/S	= Offset
O.U.L.	= Overhead Utility Lines
OH	= Overhang
P	= Plat
PB	= Plat Book
PC	= Point of Curvature
P.C.C.	= Point of Compound Curvature
PCP	= Permanent Control Point
PG	= Page
P.I.	= Point of Intersection
PL	= Property Line
PL	= Planter
P.O.B.	= Point of Beginning
P.O.C.	= Point of Commencement
P.P.	= Power Pole
P.R.M.	= Permanent Reference Monument
P.R.C.	= Point of Reverse Curvature
PT	= Point of Tangency
R	= Radius
R/R	= Railroad
PSM	= Professional Surveyor Mapper
R/W	= Right-of-Way
SWK	= Sidewalk
Sec.	= Section
(TYP)	= Typical
T	= Tangent
U.E.	= Utility Easement
W.F.	= Wood Fence
W.M.	= Water Meter
W.V.	= Water Valve
⊕	= Denotes Spot Elevations Taken

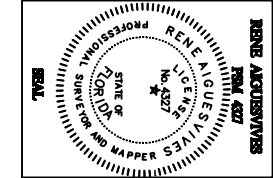

TREE CHART			
#	DESCRIPTION	Ø	HEIGHT CANOPY
1	PALM (CLUSTER)	24"	15' 8'
2	FIGUS	18"	25' 30'
3	OAK	5"	15' 3'

REVISIONS:				
01/10/22 SPOT ELEVATION AND TREE SURVEY				
FLOOD ZONE	COMM. No.	PANEL No.	SUFFIX:	Not valid unless signature and the original raised seal of Florida licensed Surveyor and Mapper.
AE	120651	0309	L	
F.I.R.M.DATE	F.I.R.M.INDEX	BASE ELEV.		
09 / 11 / 09	09 / 11 / 09	+ 7' N.G.V.D.		