


# GROUND FLOOR PLAN

PROPOSED 4/11/22

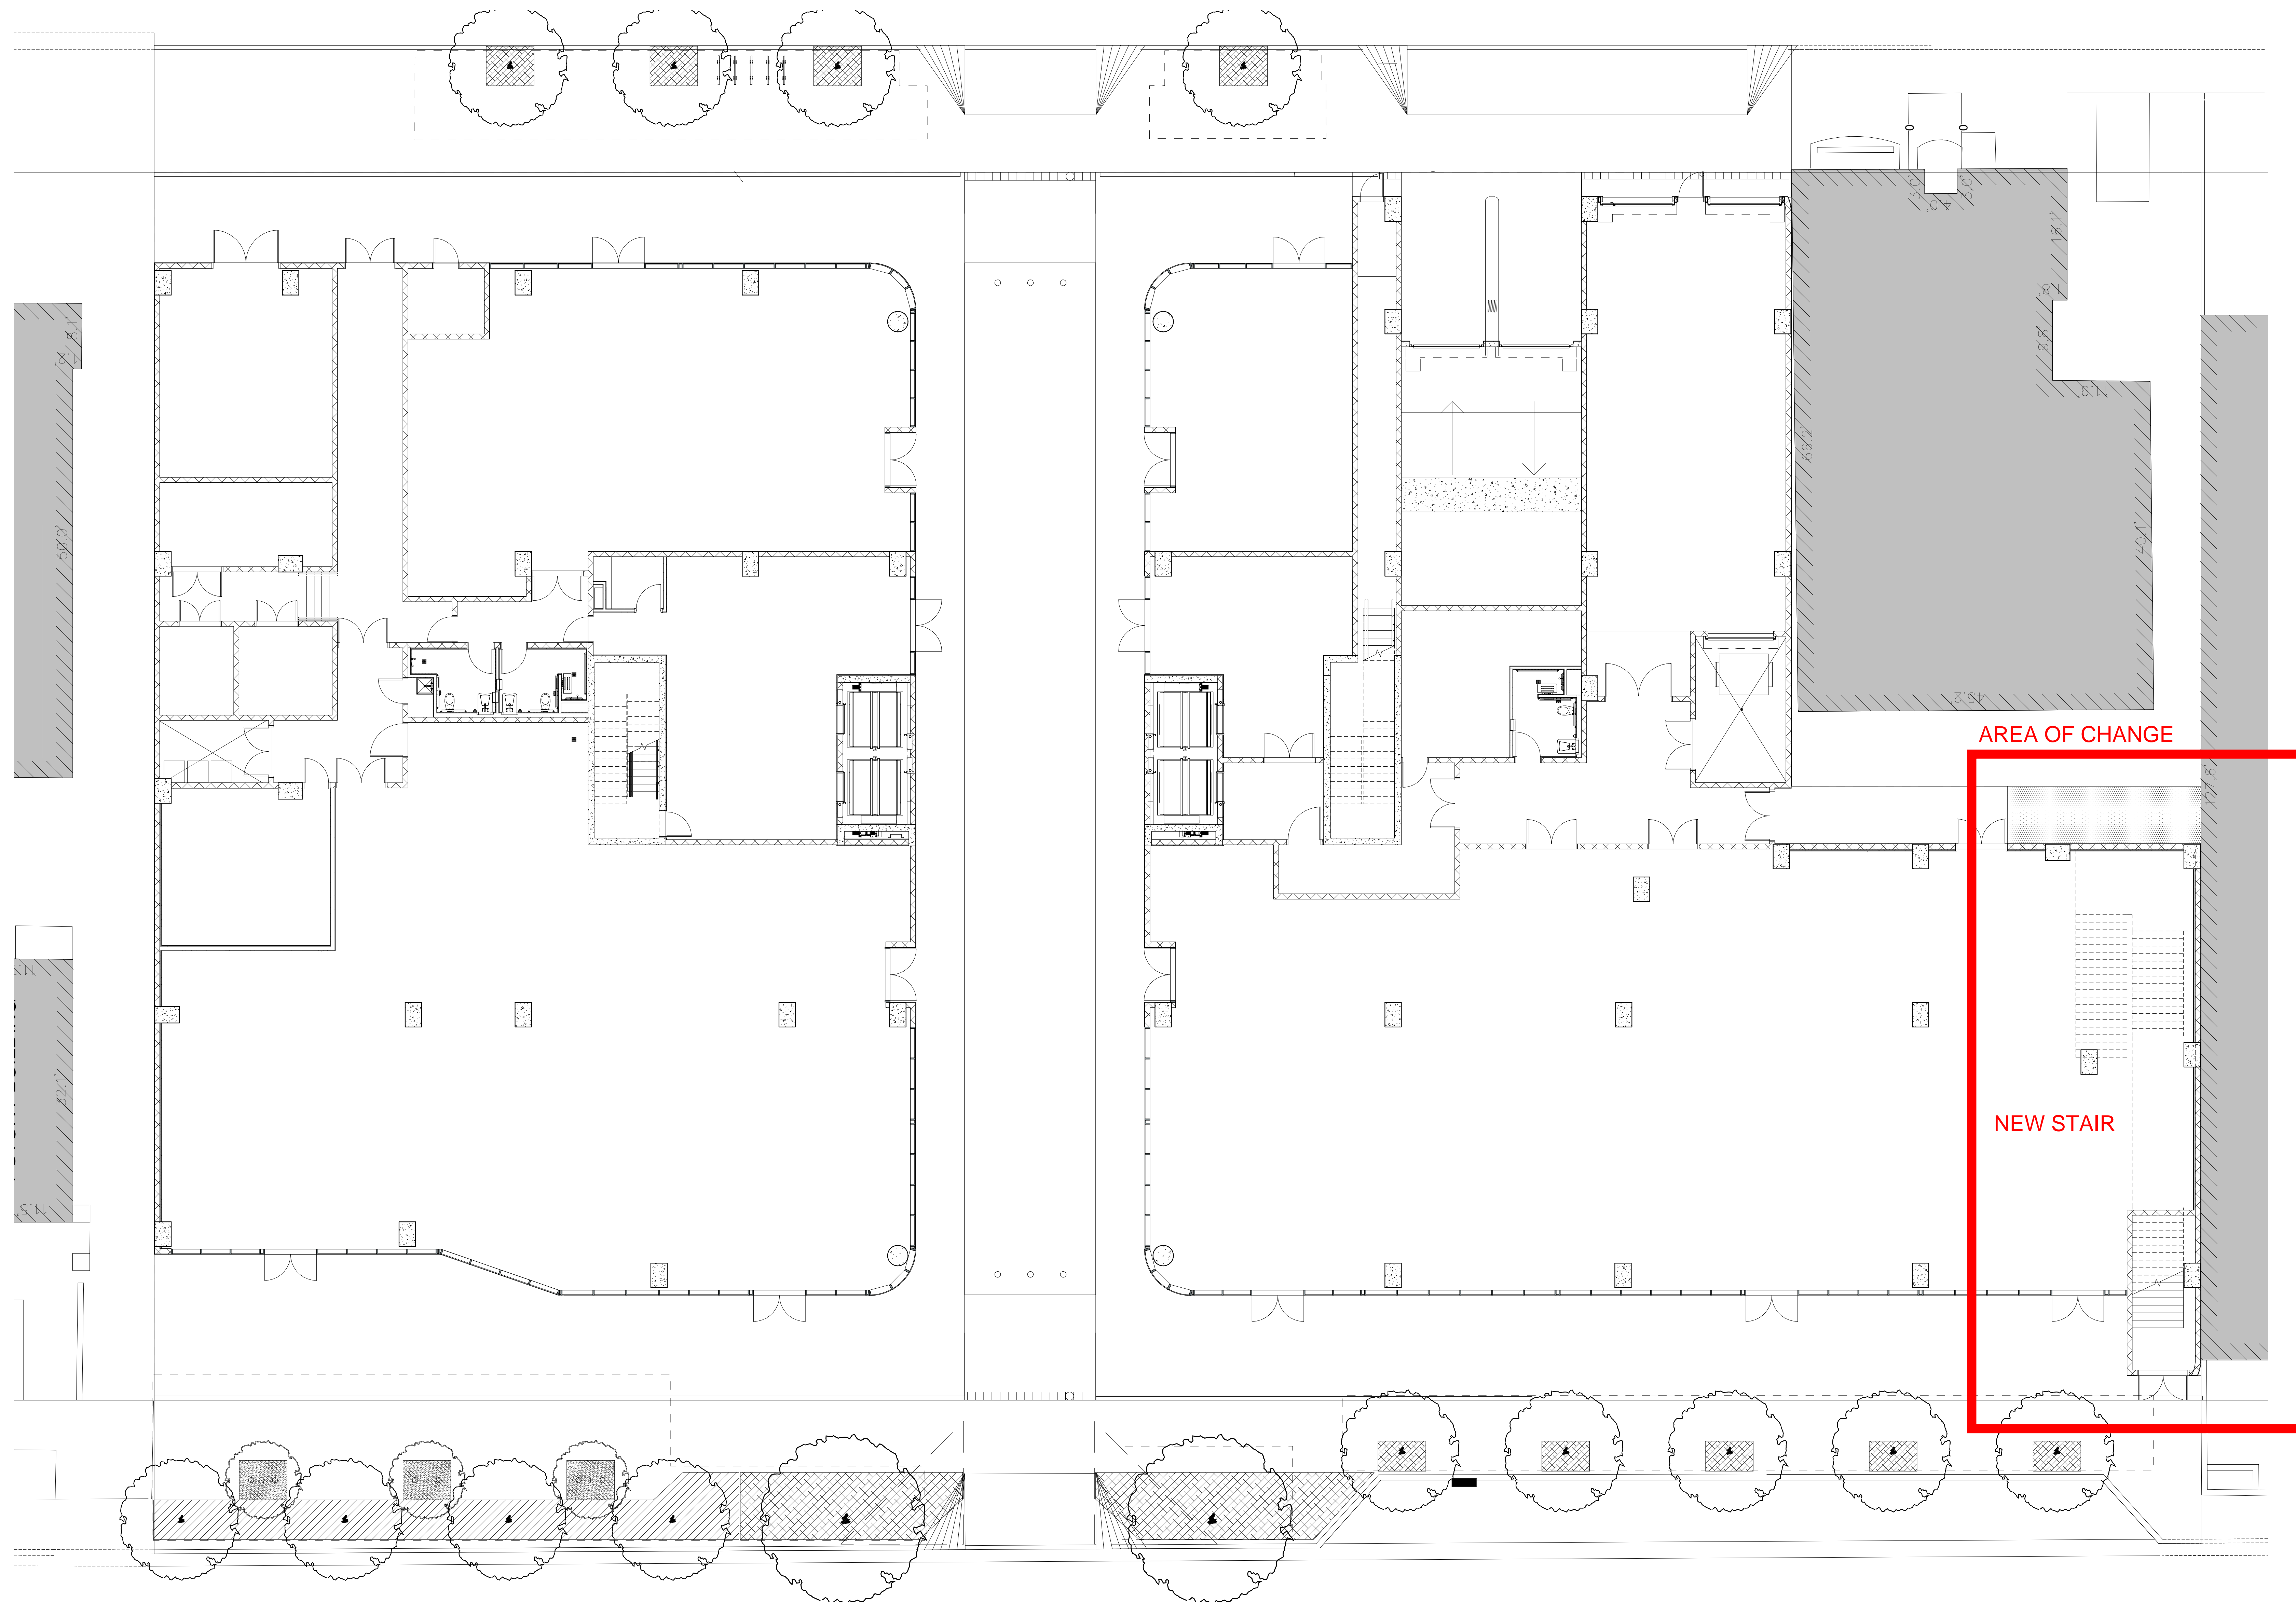


1 GROUND FLOOR PLAN  
A101 1/8" = 1'-0"

EIGHTEEN SUNSET  
1759 PURDY AVE.  
MIAMI BEACH, FLORIDA  
4/11/22



RAI A. FERNANDEZ R.A.  
AR 0012637  
4/11/22

A-1.2.2\_P

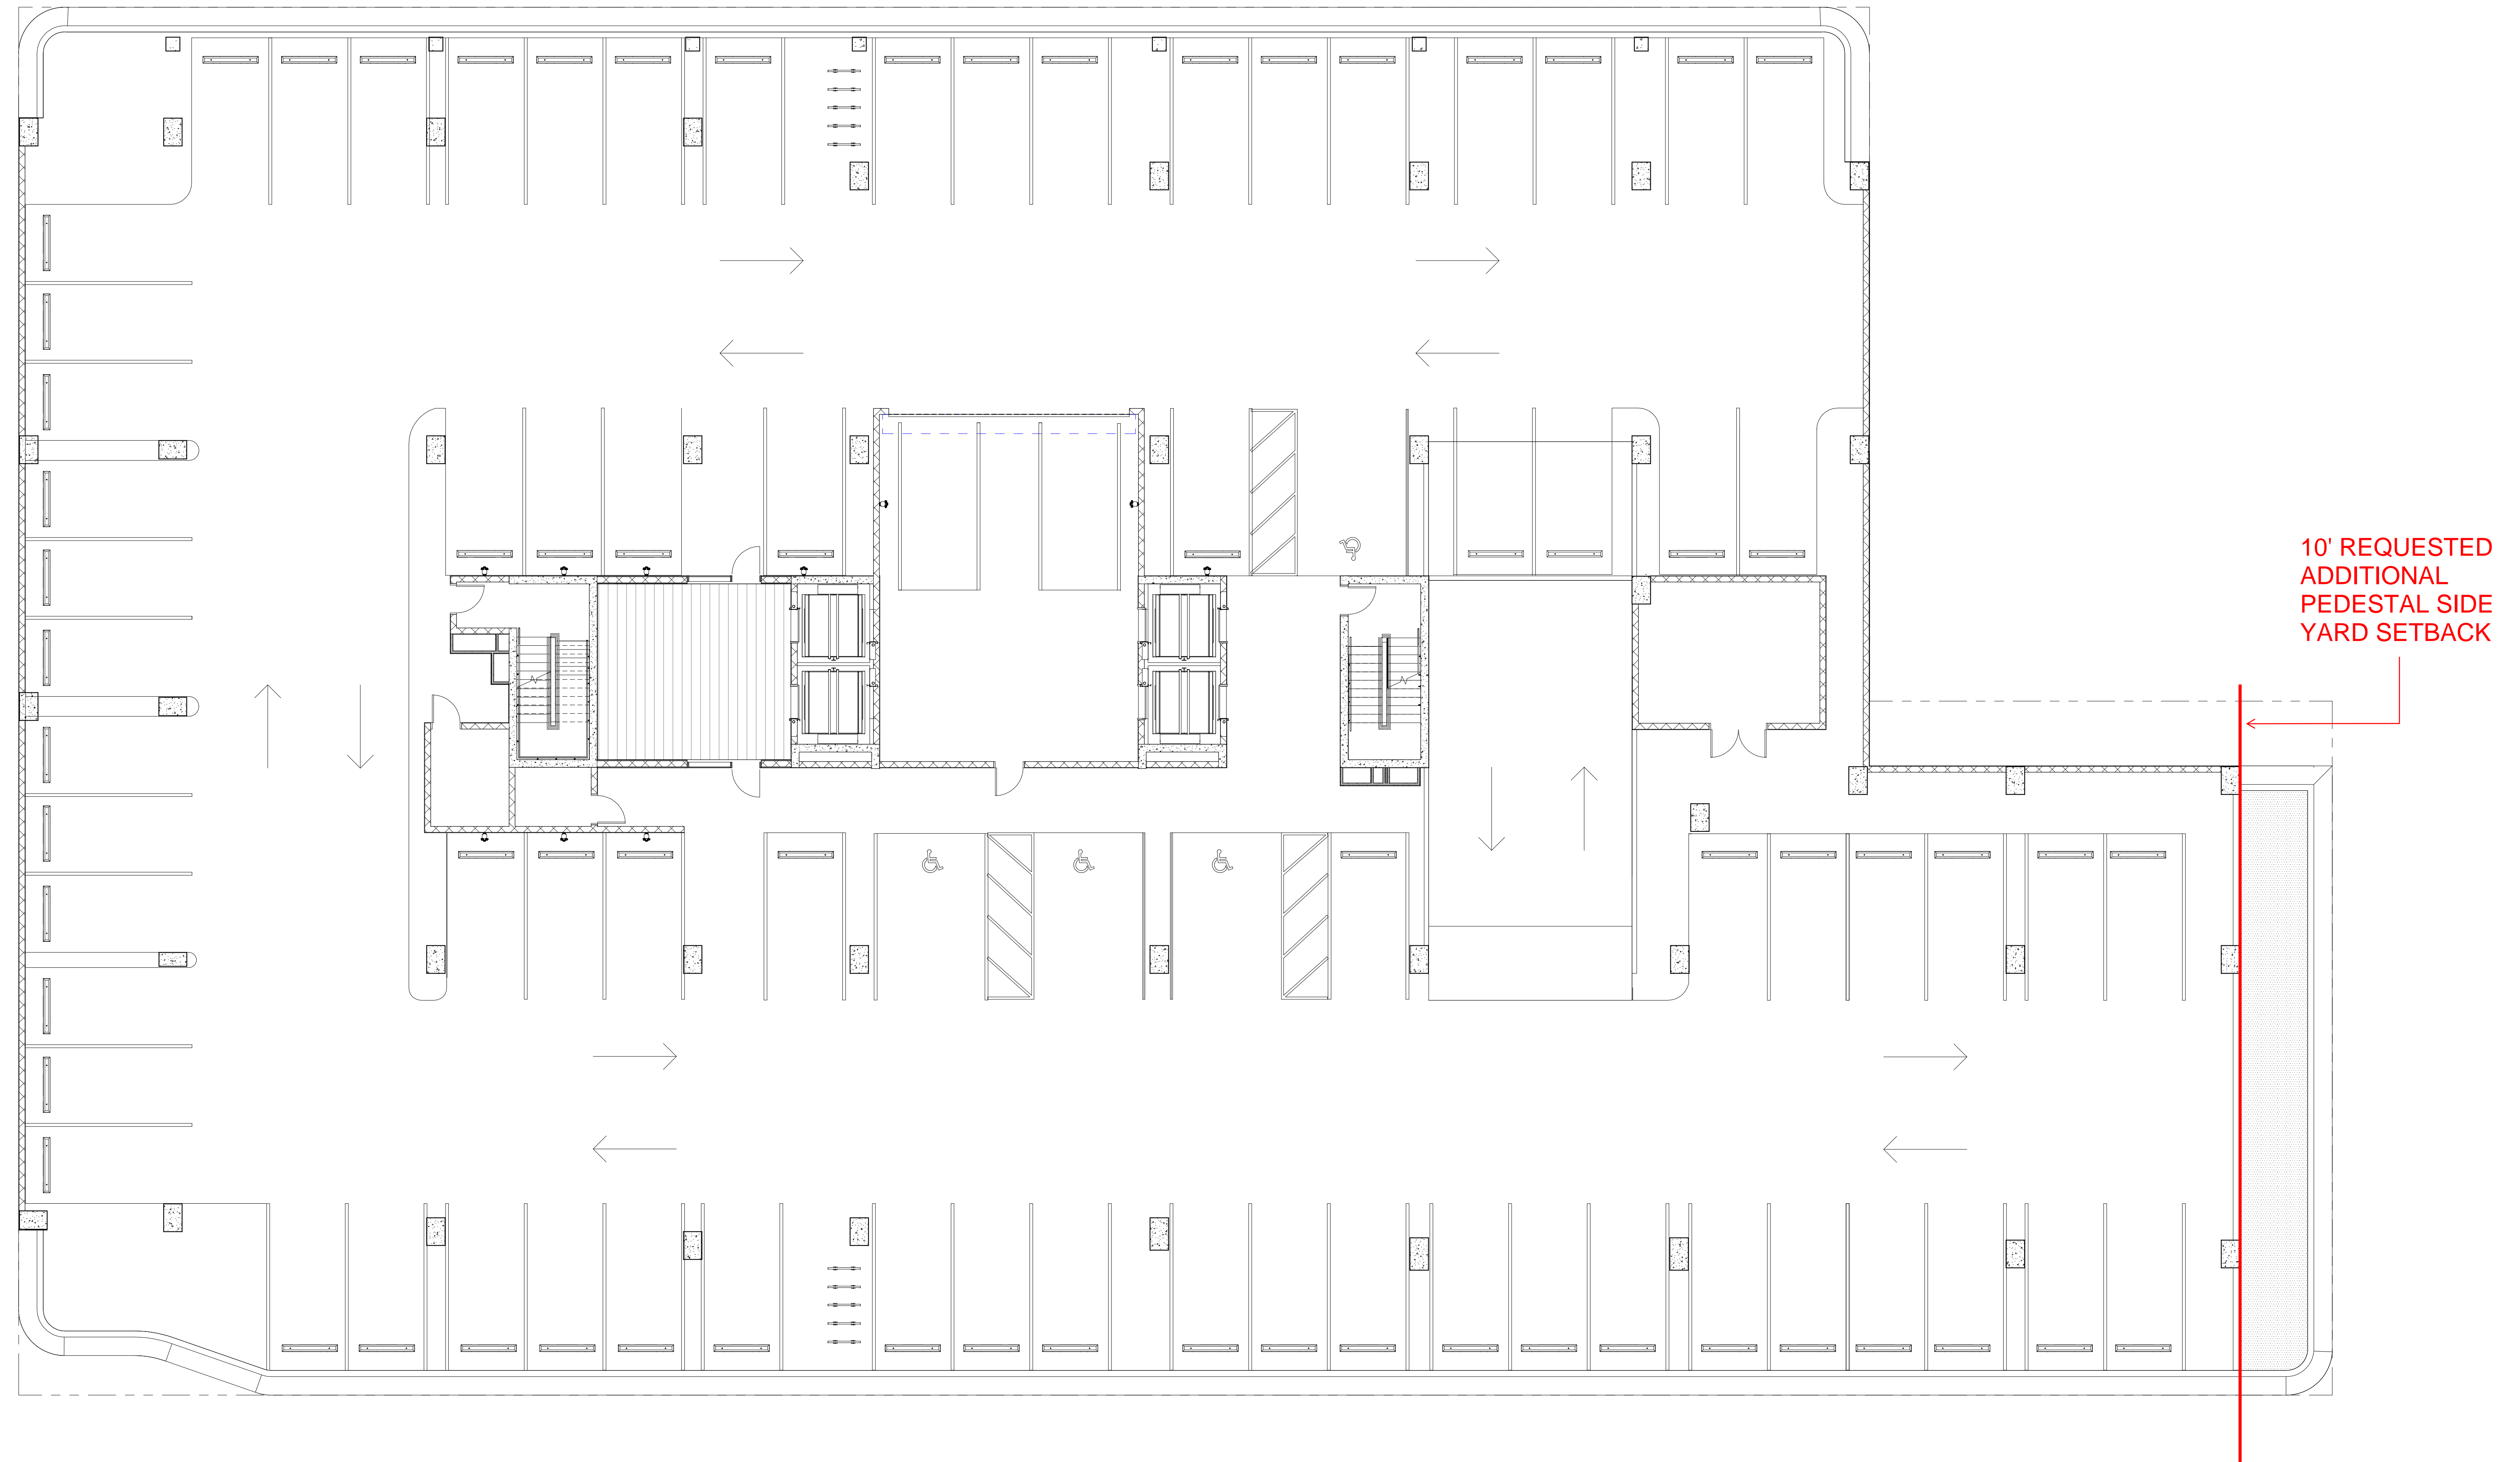


1 SECOND FLOOR PLAN  
A102 1/8" = 1'-0"

EIGHTEEN SUNSET  
1759 PURDY AVE.  
MIAMI BEACH, FLORIDA  
4/11/22

STATE OF FLORIDA  
RAI A. FERNANDEZ R.A.  
AR 0012637  
10/14/20




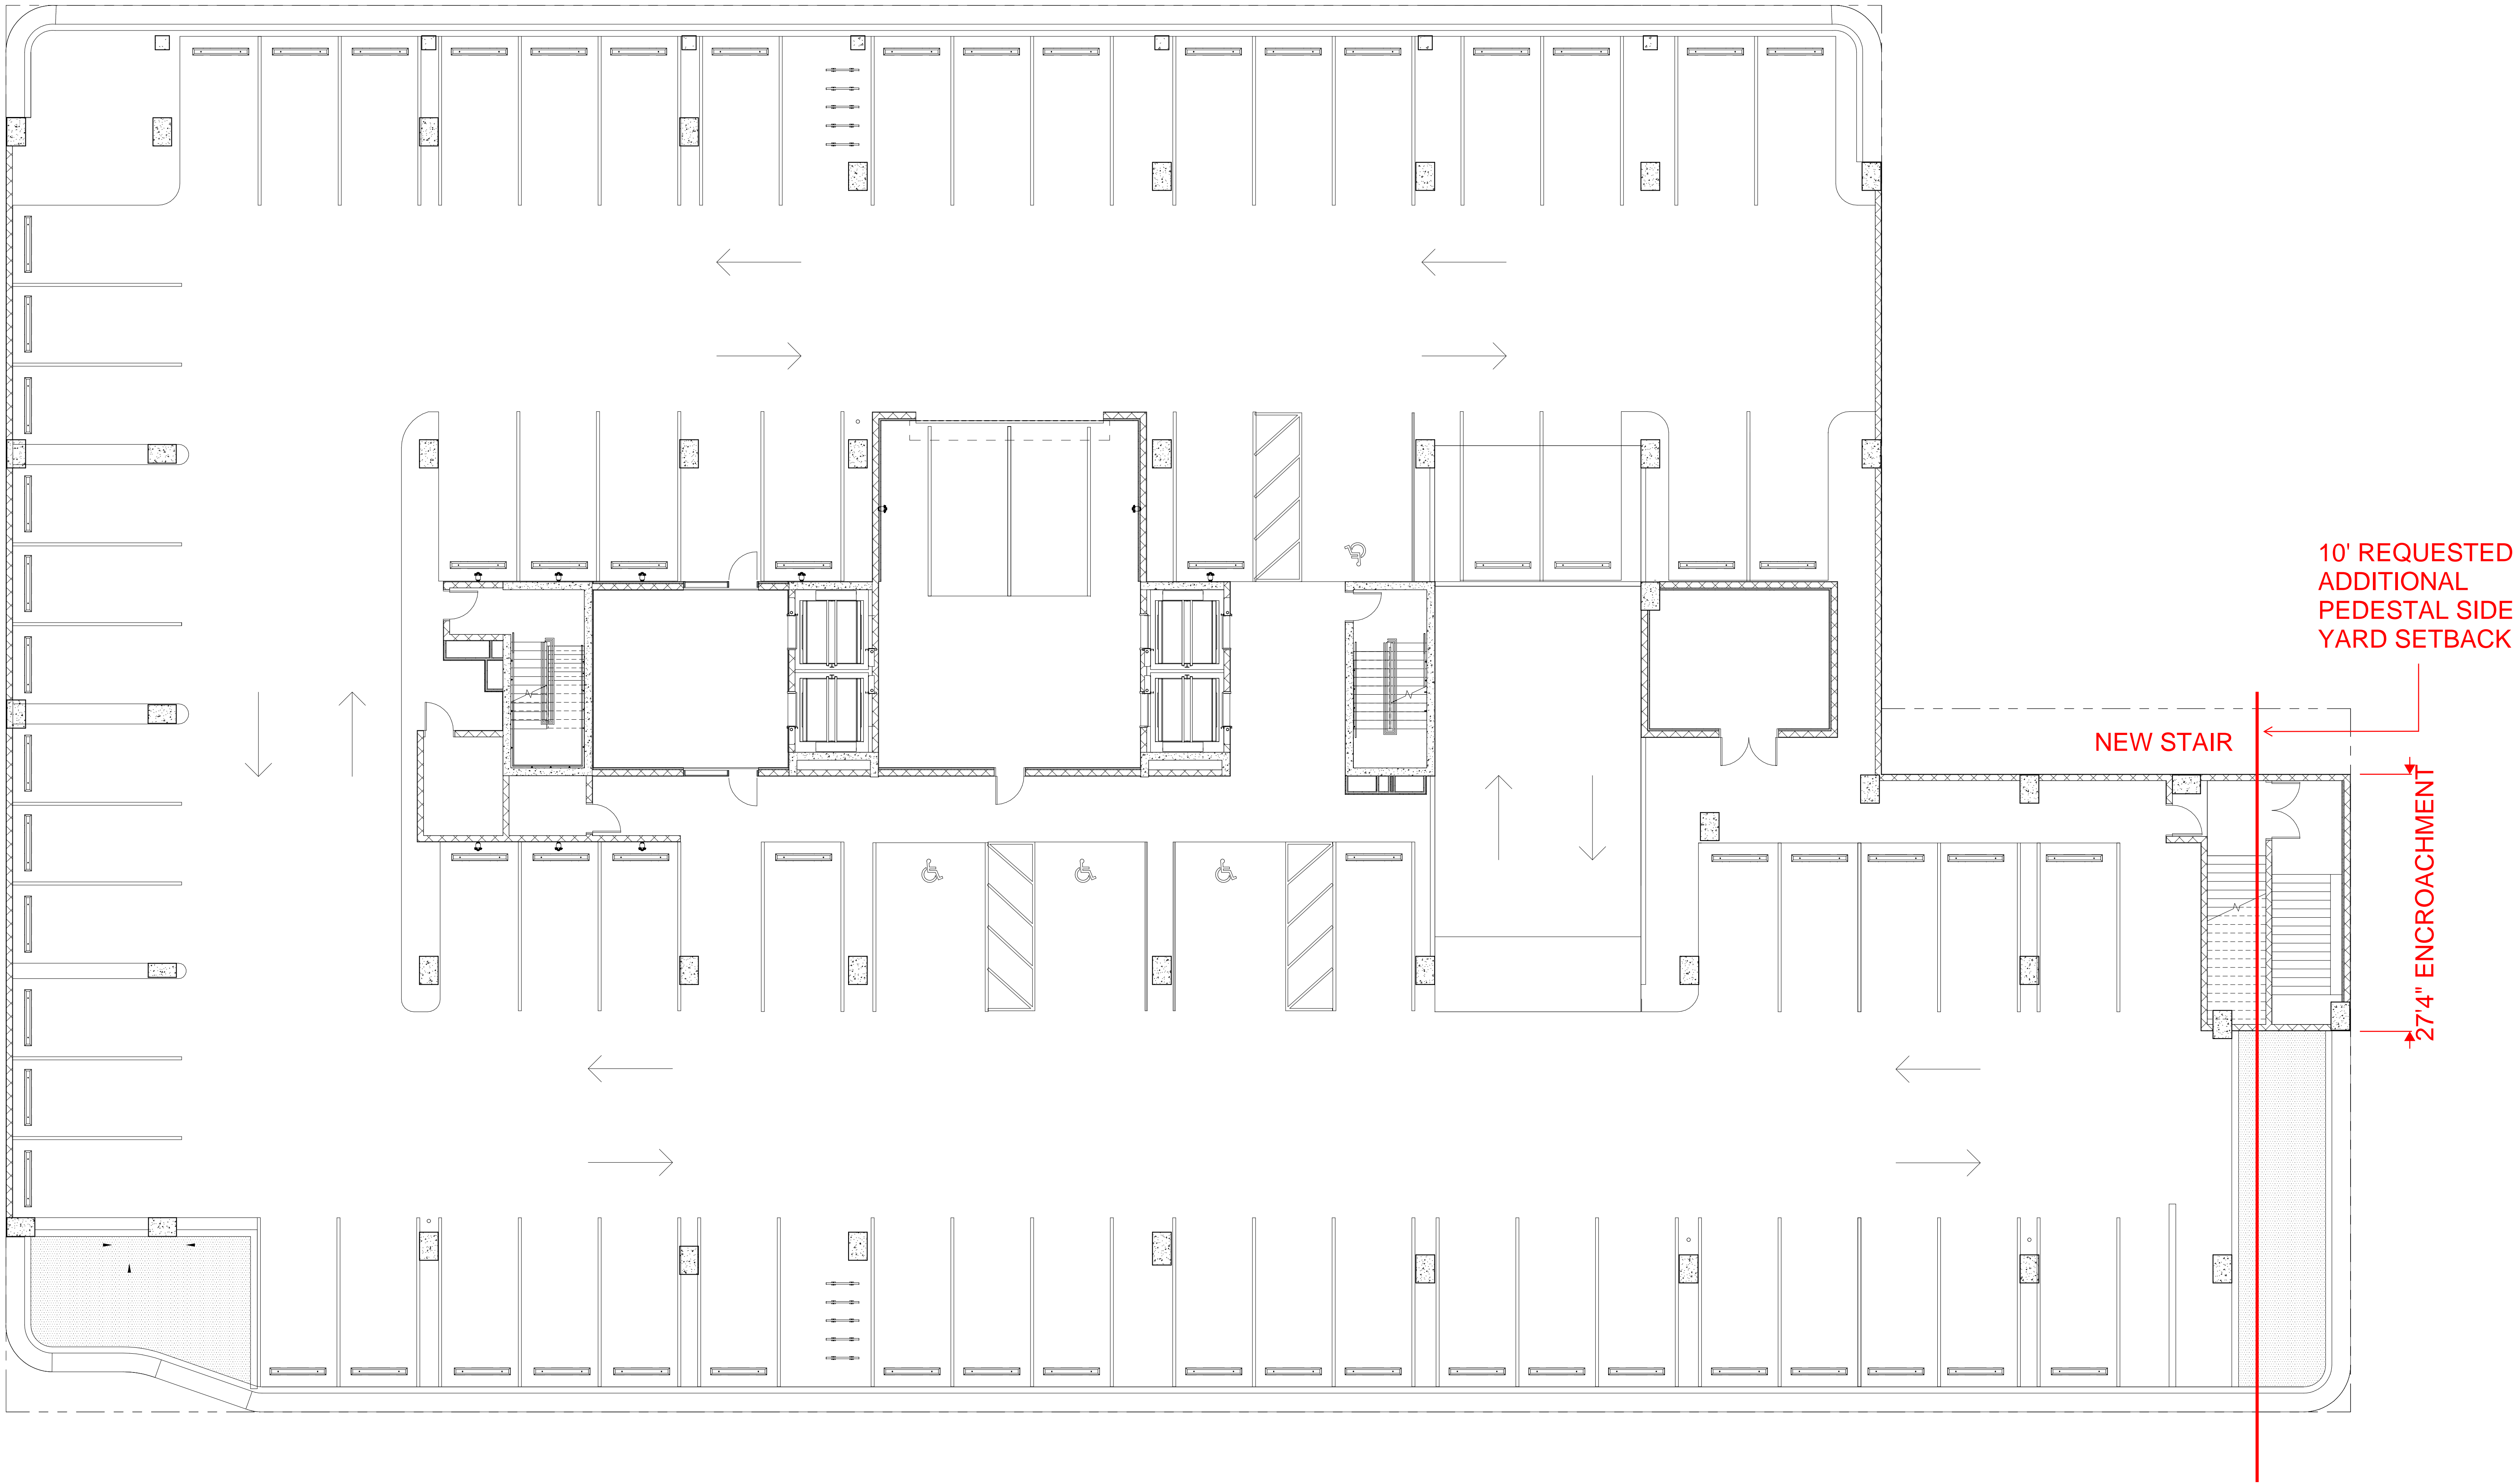

1 SECOND FLOOR PLAN  
A102 1/8" = 1'-0"

EIGHTEEN SUNSET  
1759 PURDY AVE.  
MIAMI BEAC, FLORIDA  
4/11/22

STATE OF FLORIDA  
RAI A. FERNANDEZ R.A.  
AR 0012637  
REGISTERED ARCHITECT  
4/11/22

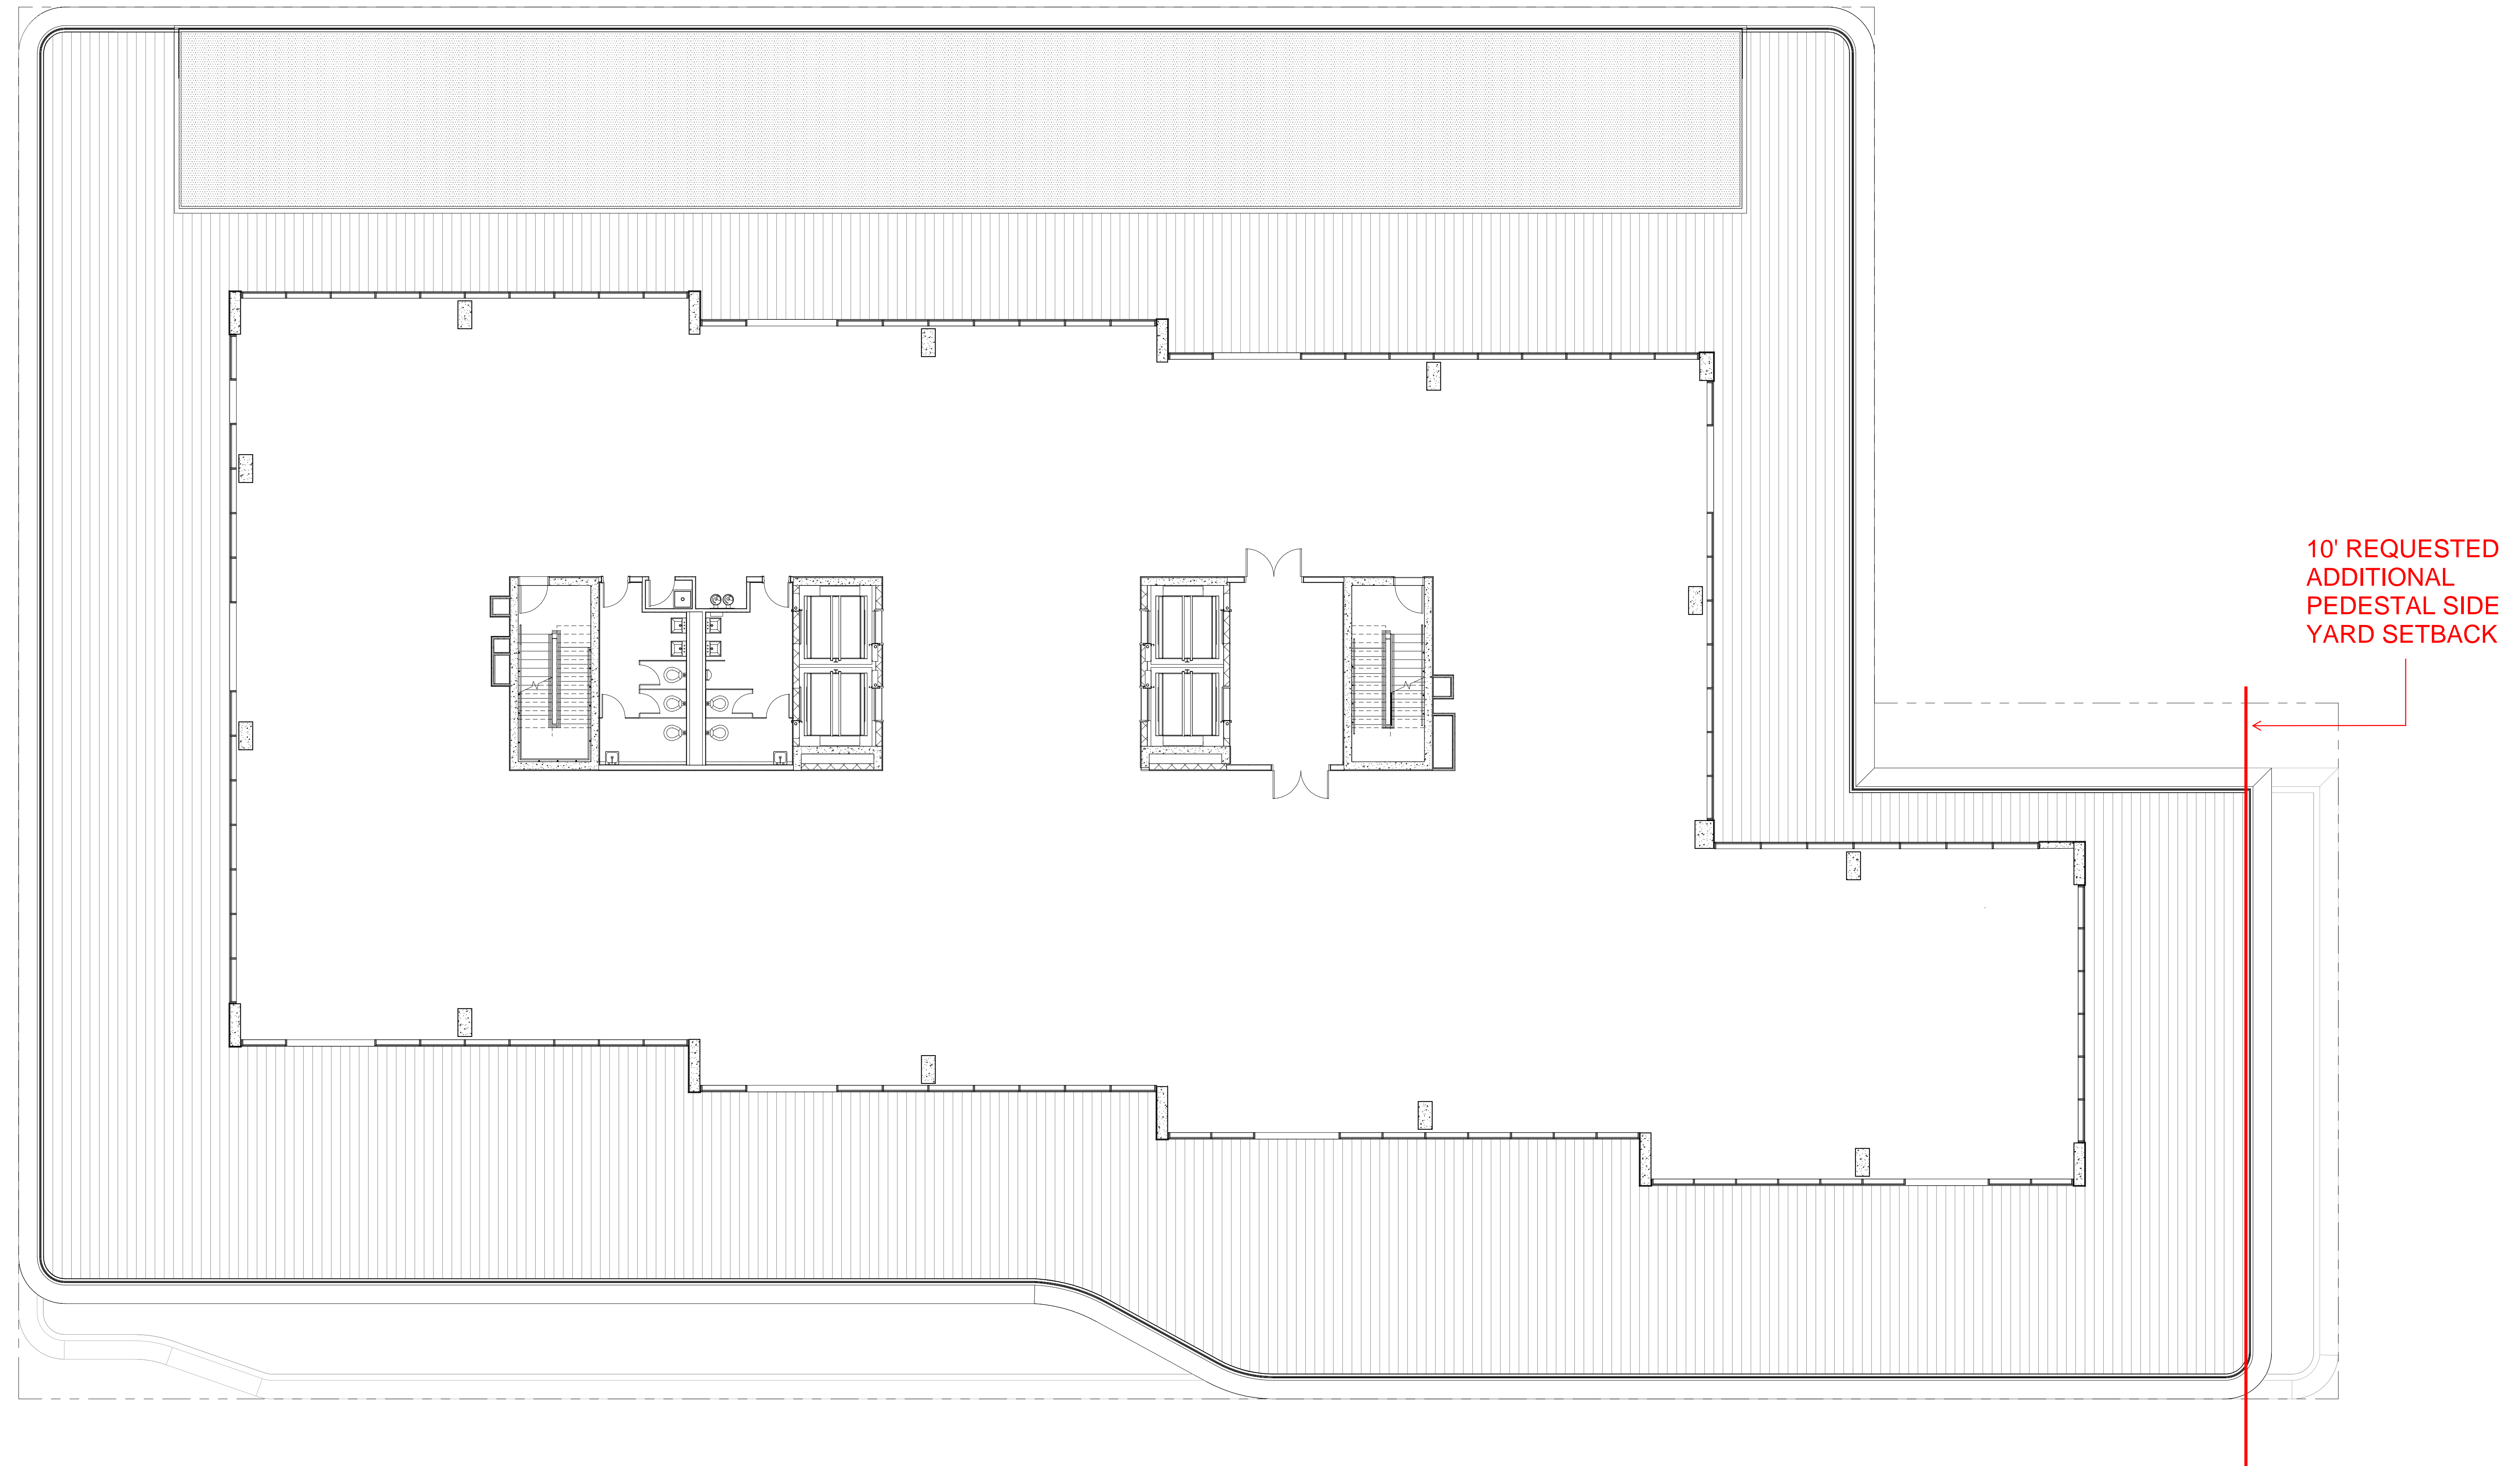


1 THIRD FLOOR PLAN  
A103 1/8" = 1'-0"

EIGHTEEN SUNSET  
1759 PURDY AVE.  
MIAMI BEACH, FLORIDA  
4/11/22

STATE OF FLORIDA  
RAI A. FERNANDEZ R.A.  
AR 0012637  
REGISTERED ARCHITECT  
10/14/20



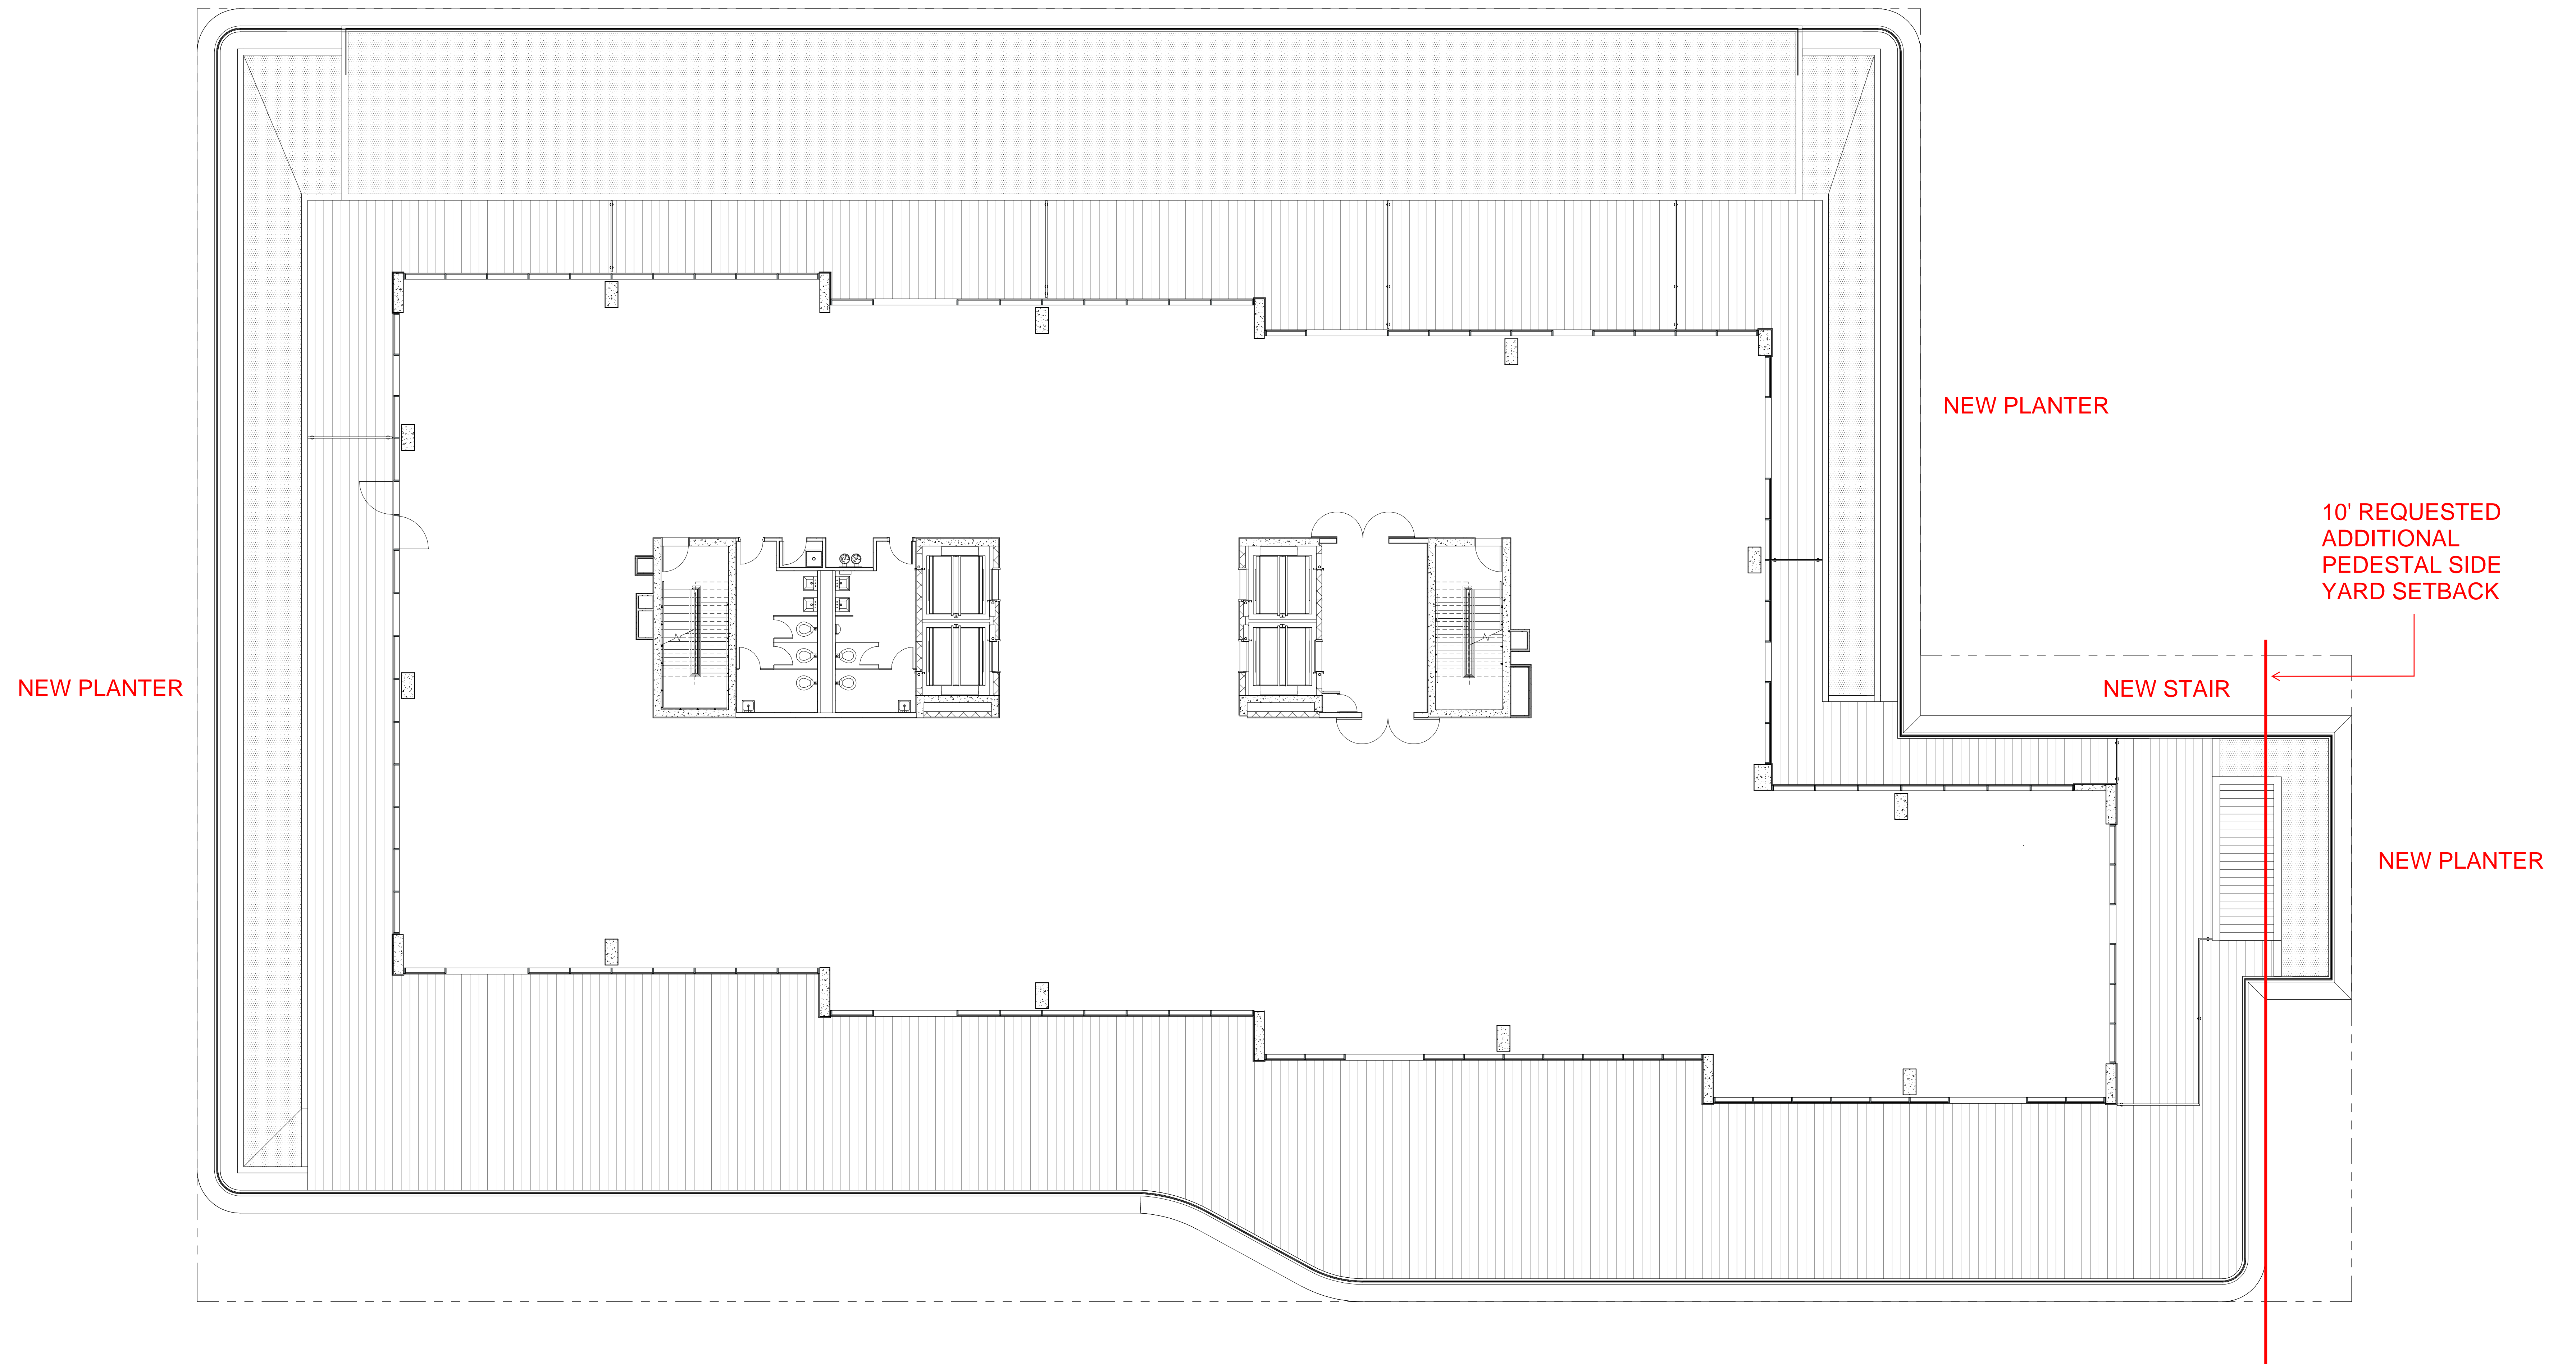

1 THIRD FLOOR PLAN  
A103 1/8" = 1'-0"


EIGHTEEN SUNSET  
1759 PURDY AVE.  
MIAMI BEACH, FLORIDA  
4/11/22

STATE OF FLORIDA  
RAI A. FERNANDEZ R.A.  
AR 0012637  
REGISTERED ARCHITECT  
4/11/22



# SOUTH ELEVATION


APPROVED 10/14/20

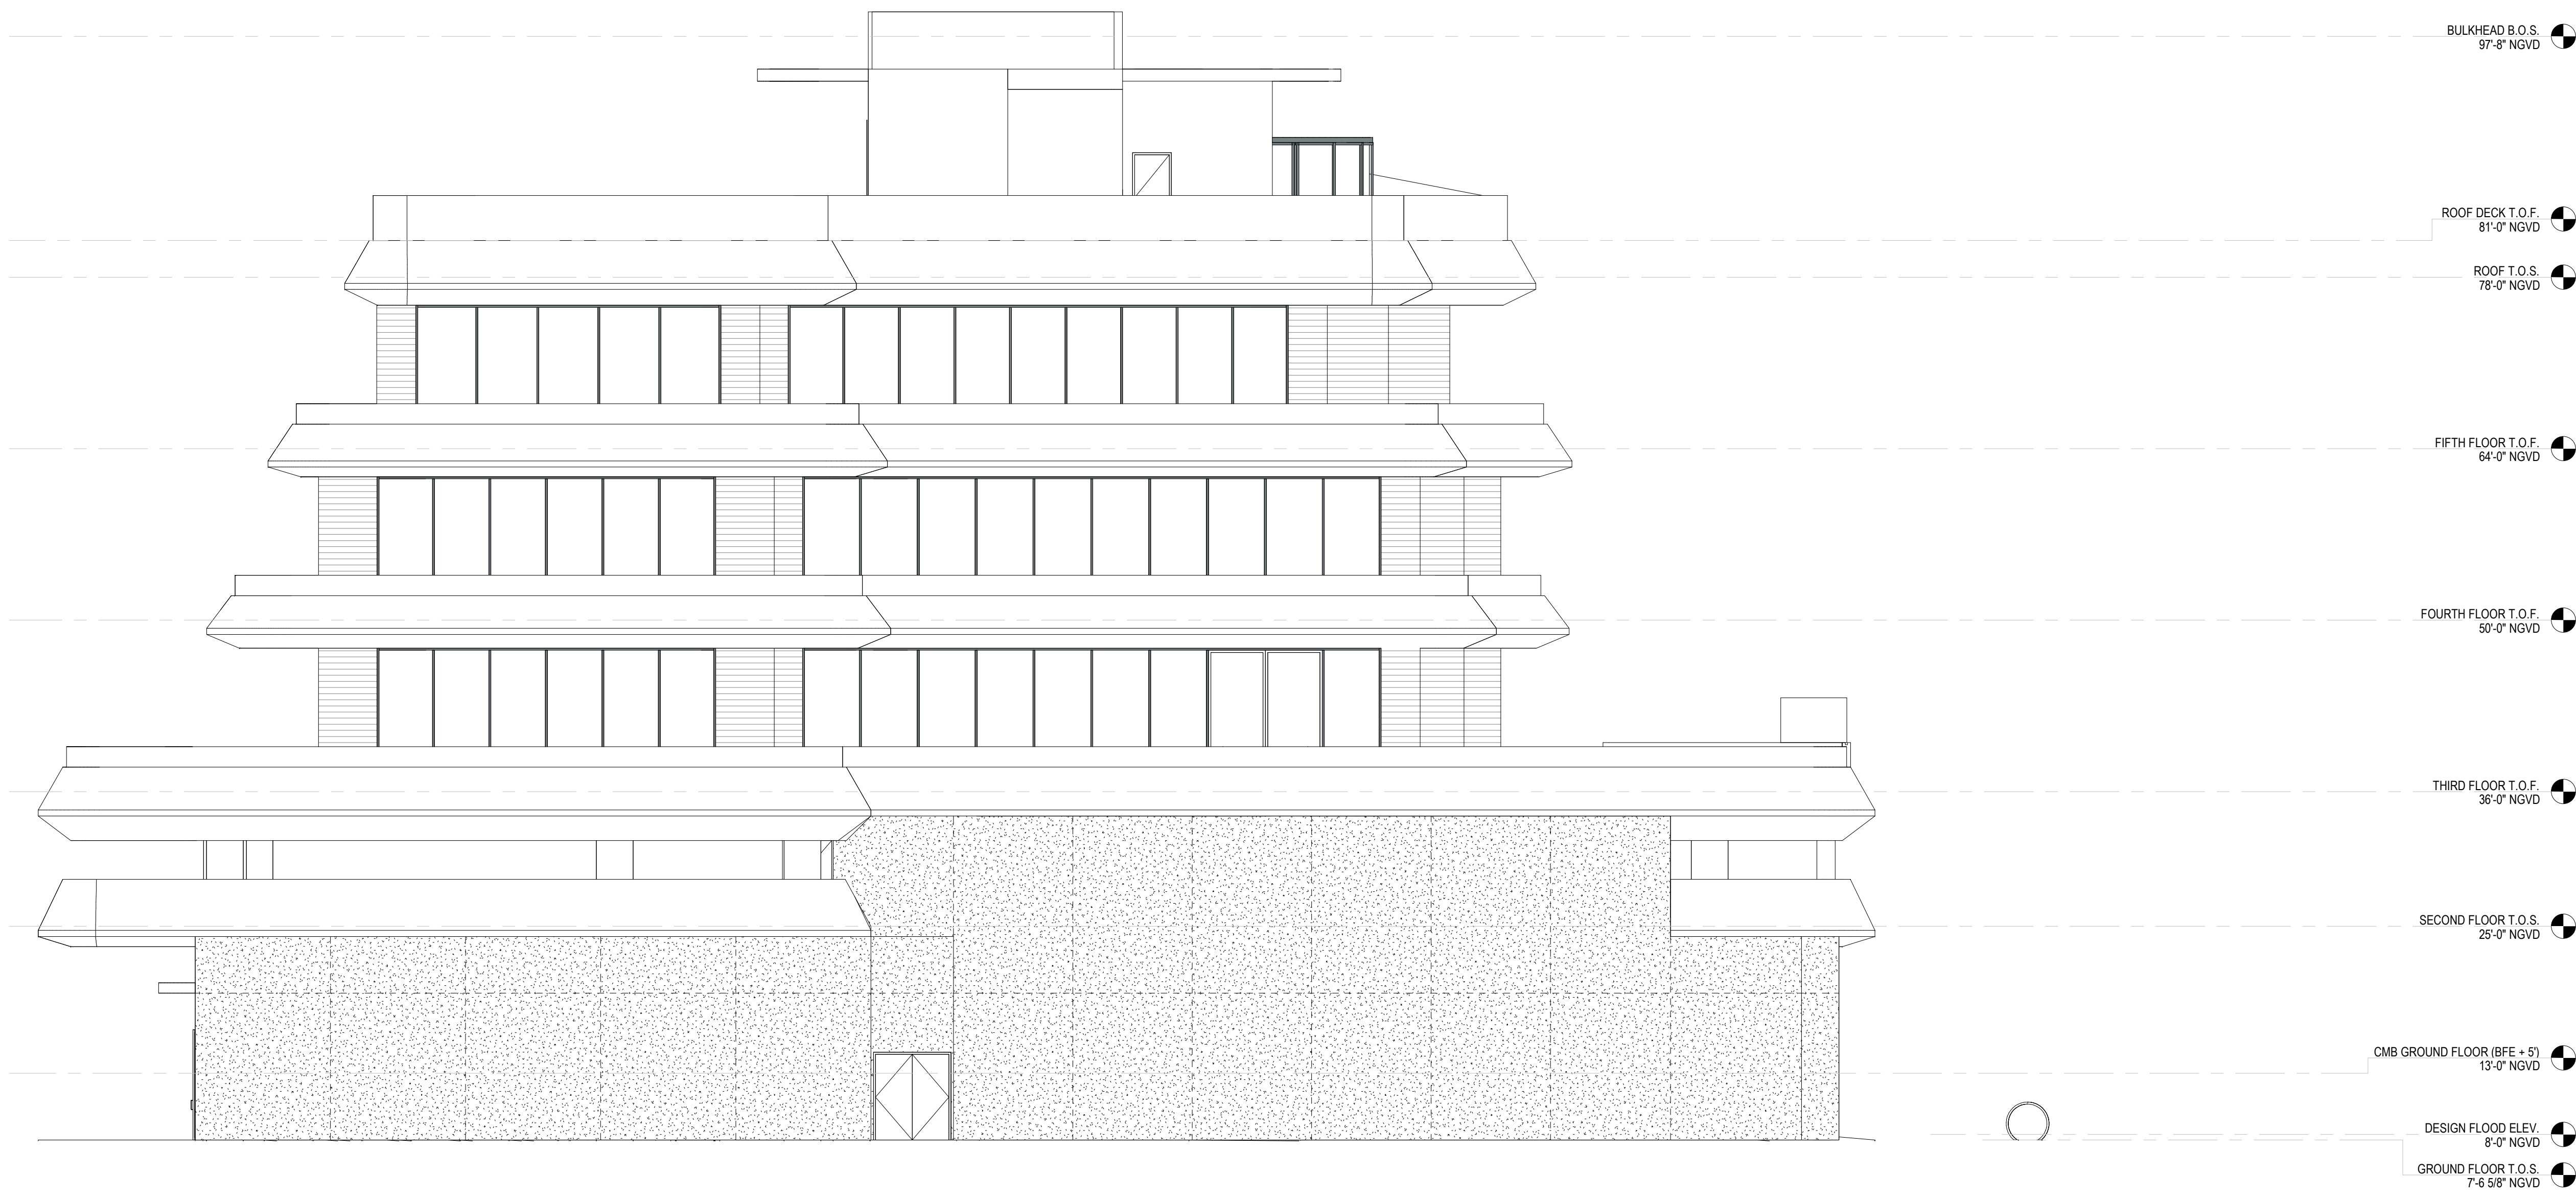

2 SOUTH ELEVATION  
A201 1/8" = 1'-0"

# SOUTH ELEVATION

PROPOSED 4/11/22

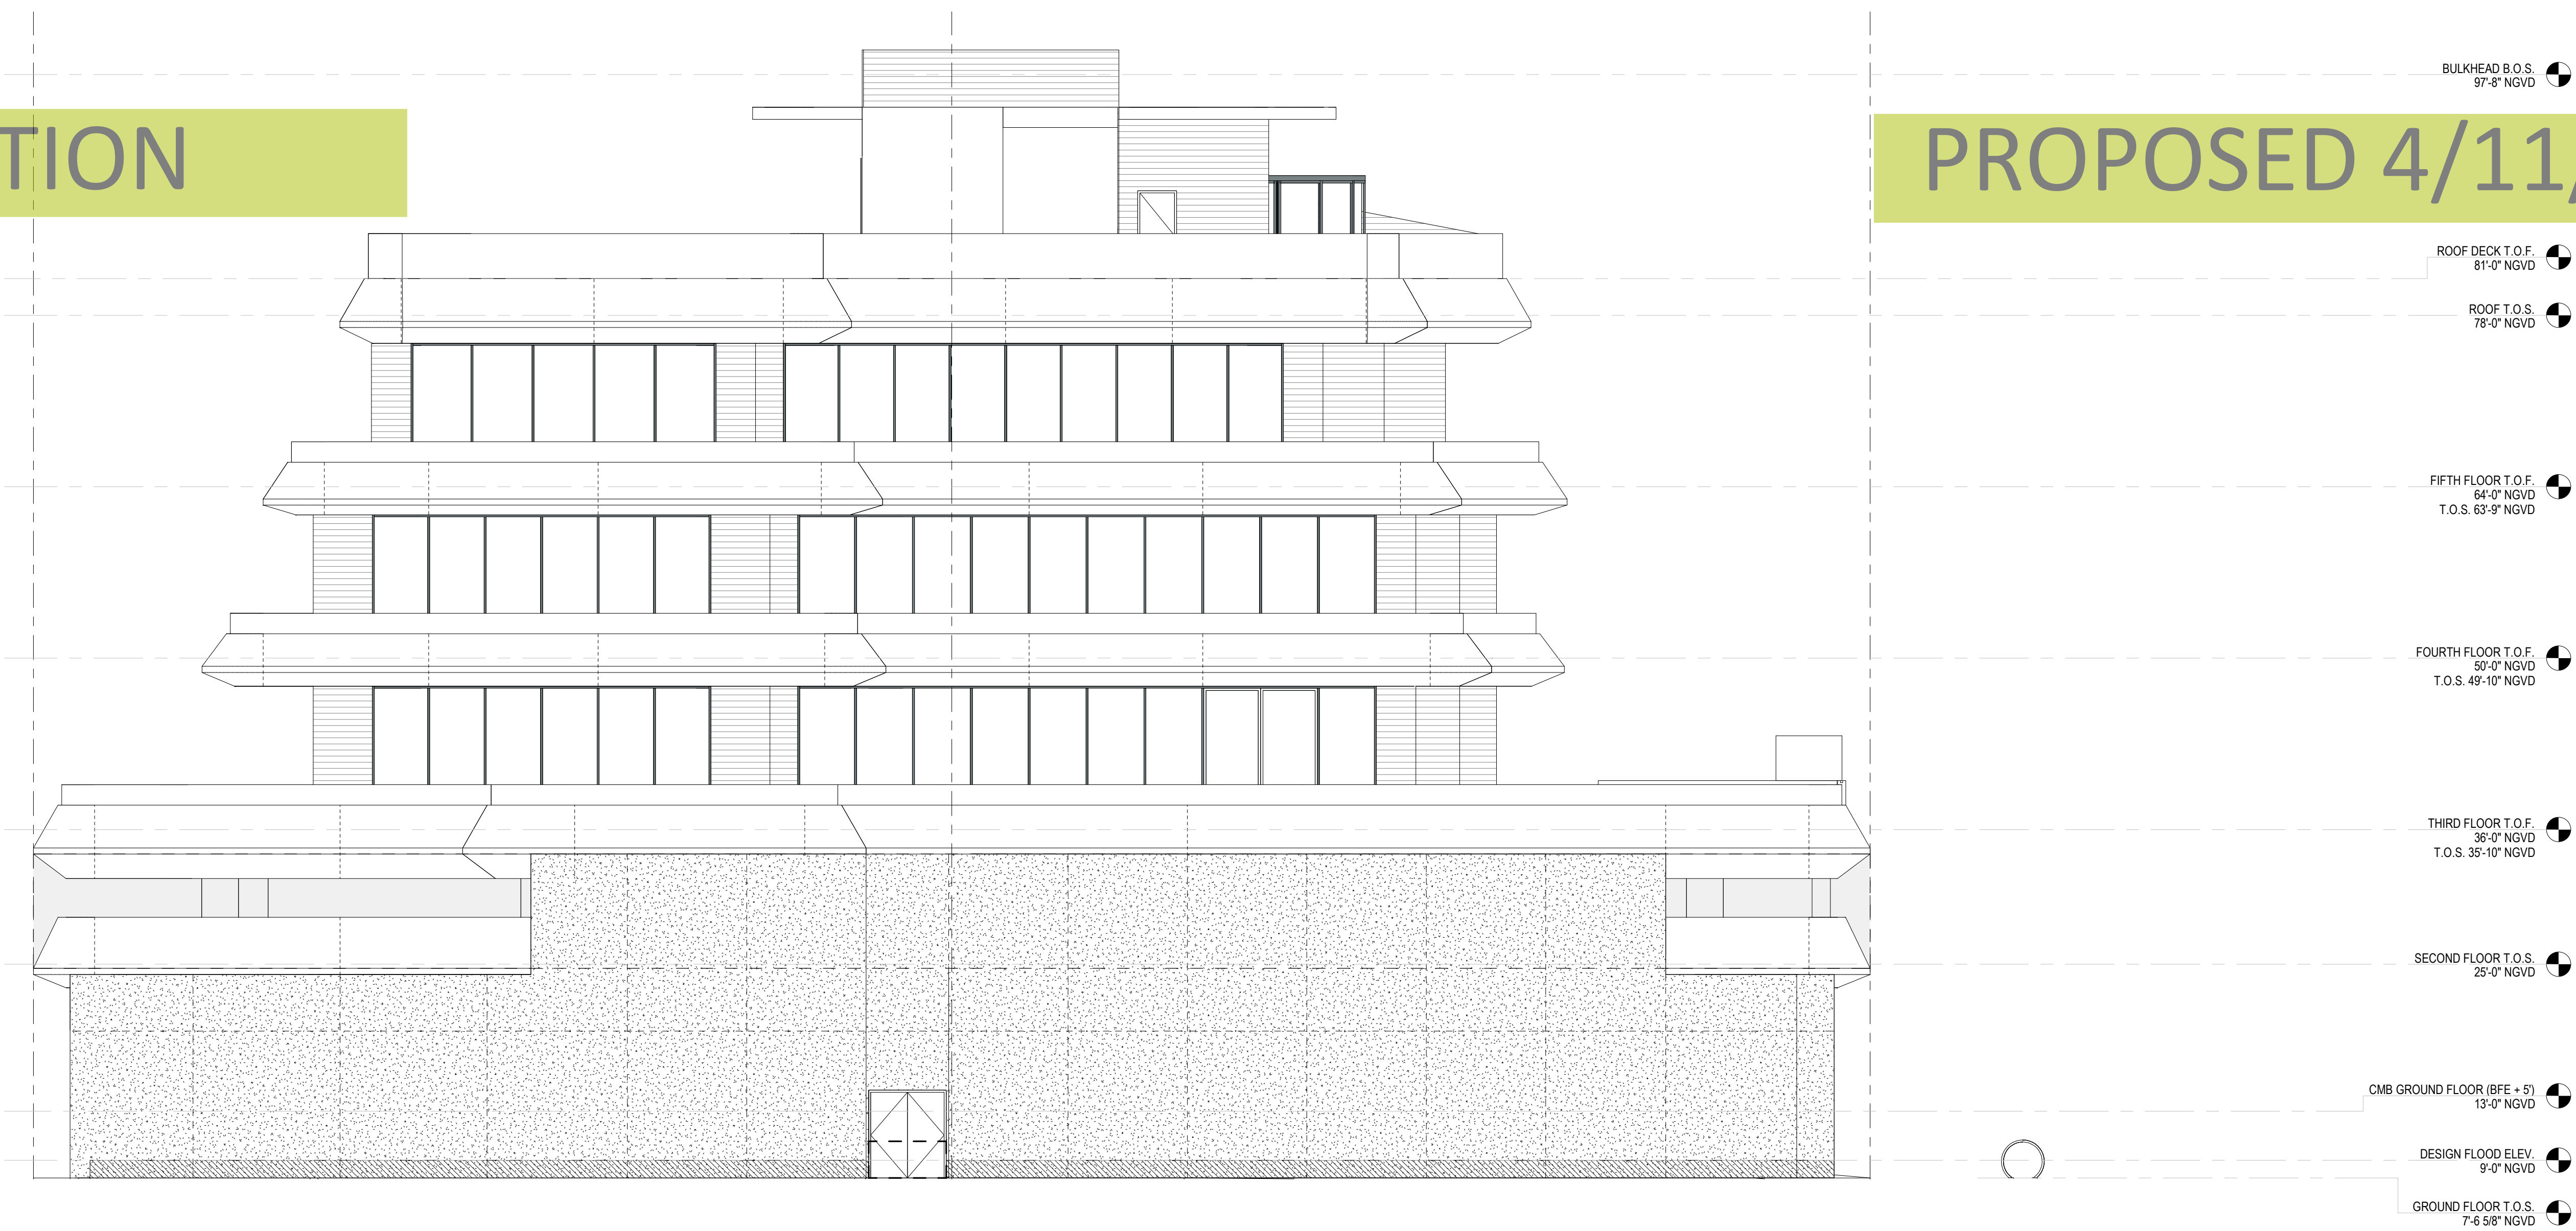

2 SOUTH ELEVATION  
A201 1/8" = 1'-0"

EIGHTEEN SUNSET  
1759 PURDY AVE.  
MIAMI BEACH, FLORIDA  
4/11/22



RAI A. FERNANDEZ R.A.  
AR 0012637  
4/11/22

A-1.2.7\_P




APPROVED 10/14/22



1  
A901  
SOUTHWEST PERSPECTIVE

PROPOSED 4/11/22

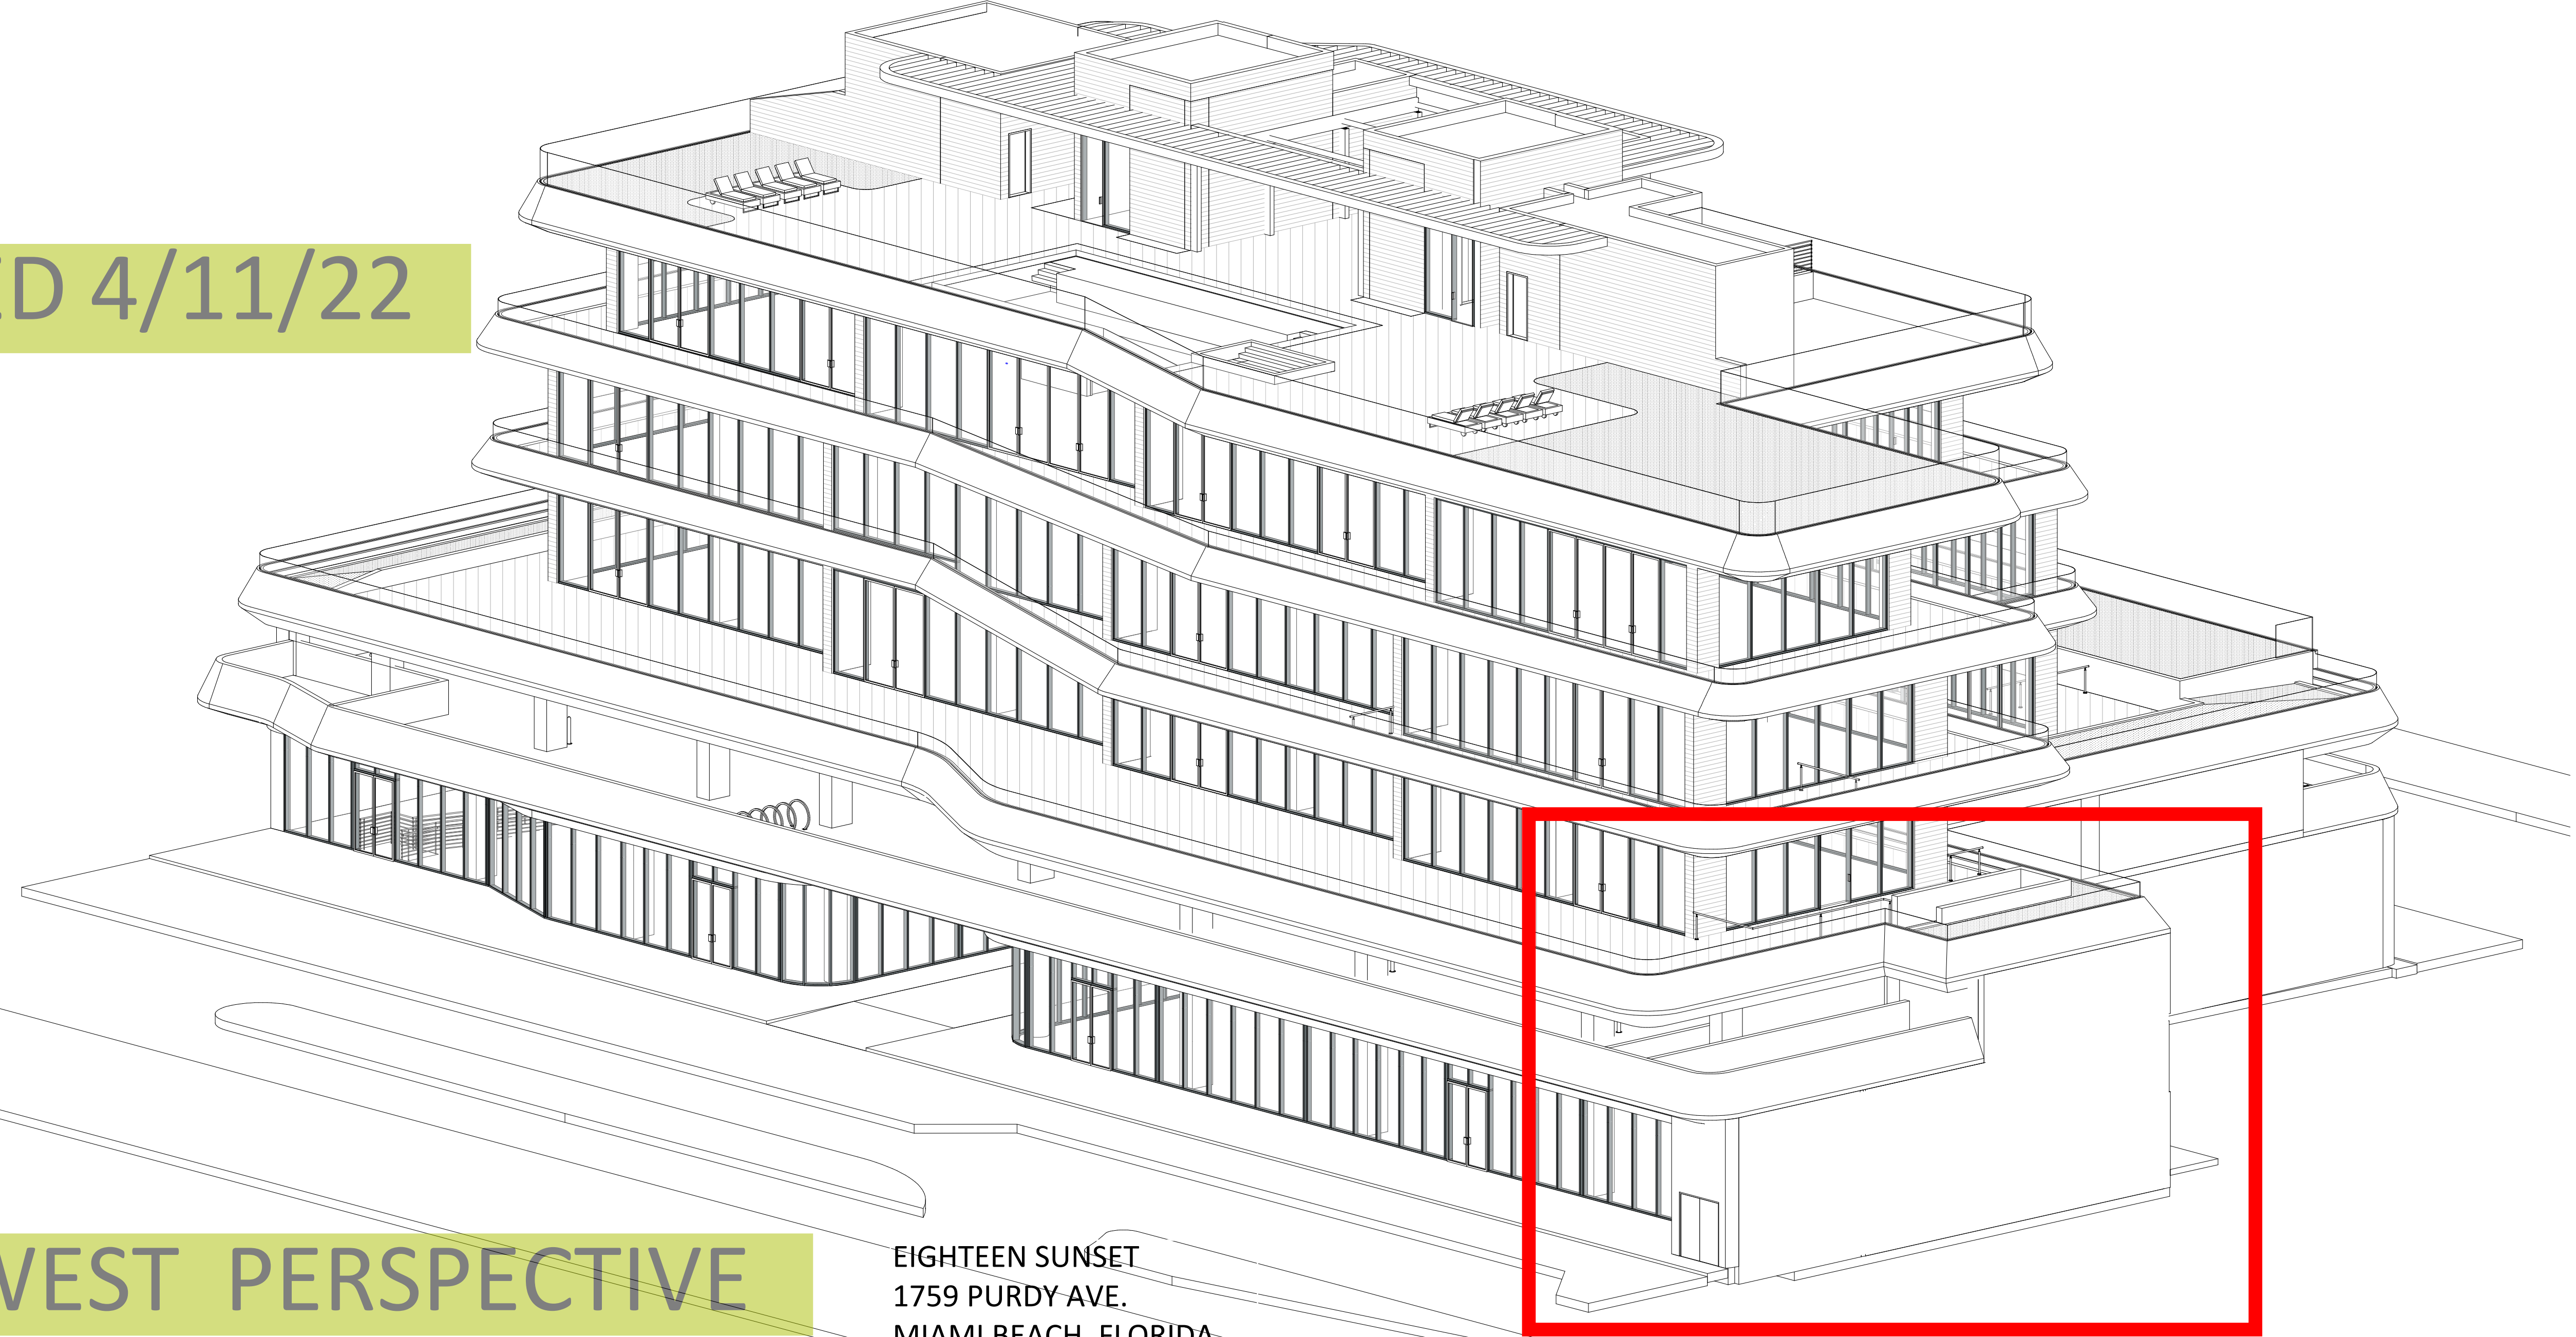

SOUTH WEST PERSPECTIVE

EIGHTEEN SUNSET  
1759 PURDY AVE.  
MIAMI BEACH, FLORIDA  
4/11/22

1  
A901  
SOUTHWEST PERSPECTIVE



A-1.2.8\_P





EIGHTEEN SUNSET  
1759 PURDY AVE.  
MIAMI BEACH, FLORIDA  
4/11/22

A-1.2.9



PROPOSED



EIGHTEEN SUNSET  
1759 PURDY AVE.  
MIAMI BEACH, FLORIDA  
4/11/22

A-1.2.10



## RENDERING VIEWING EAST

APPROVED



PROPOSED



EIGHTEEN SUNSET  
1759 PURDY AVE.  
MIAMI BEACH, FLORIDA  
4/11/22

A-1.2.11