
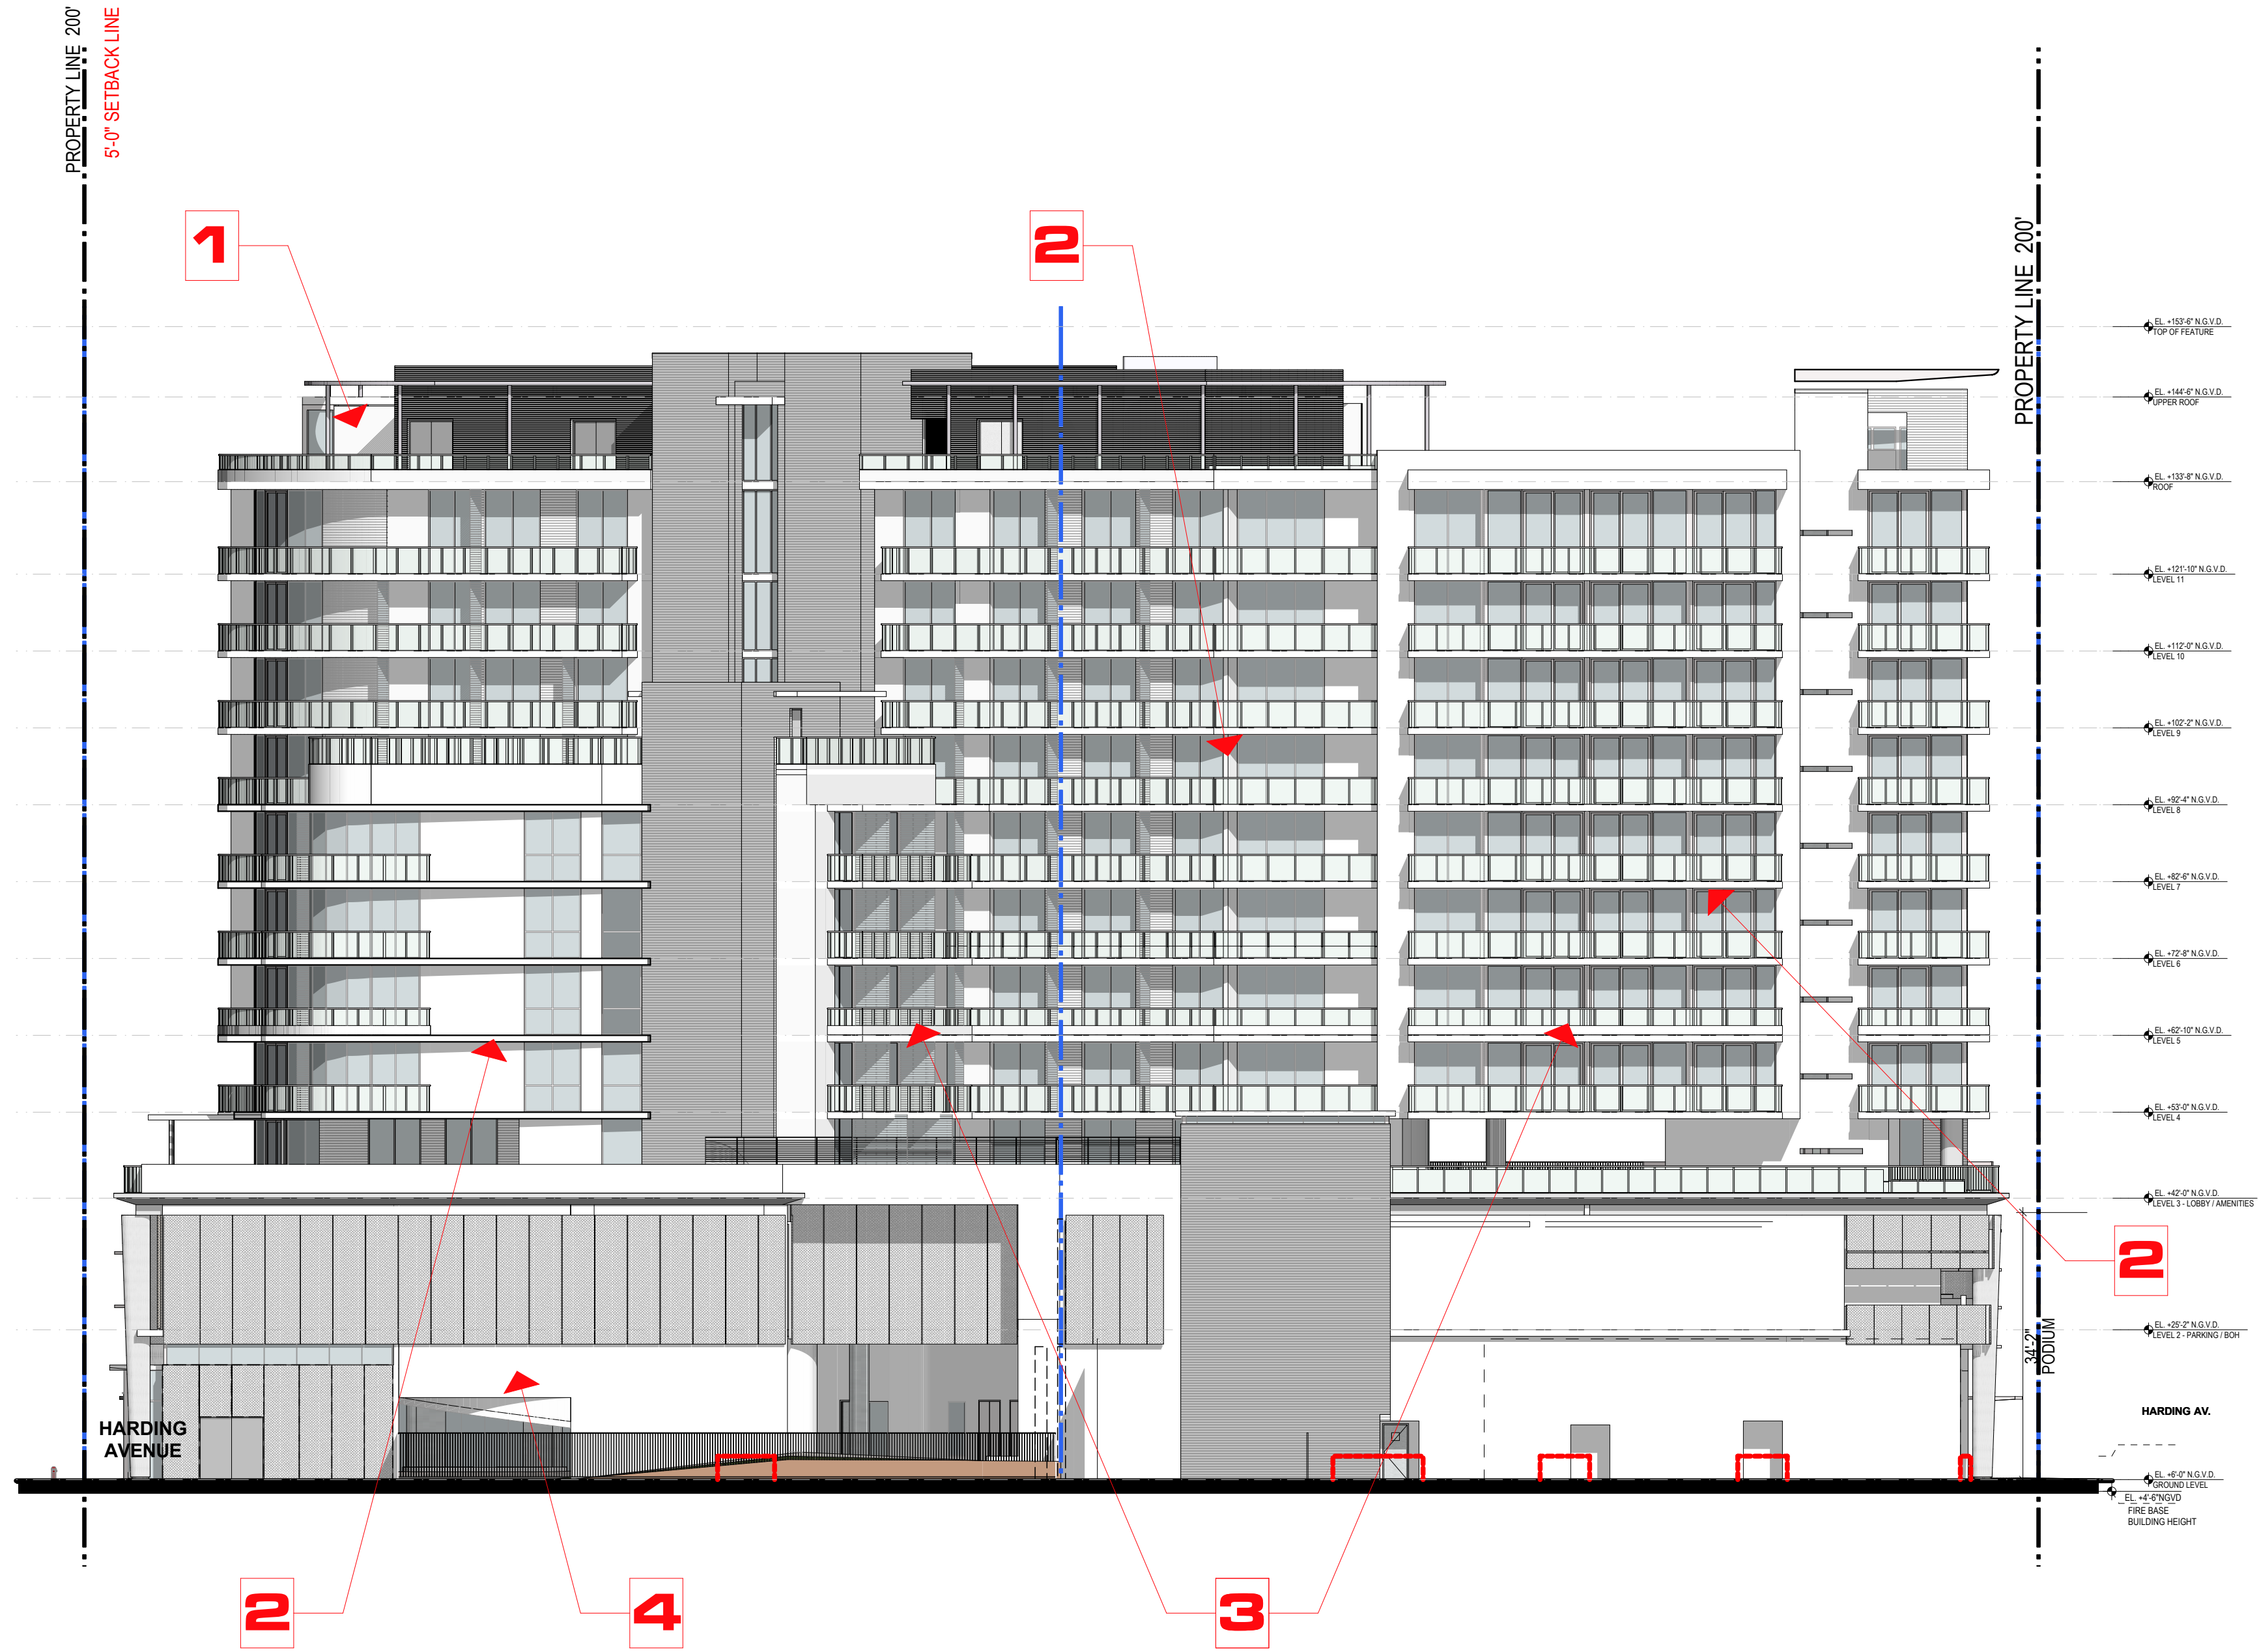


CURRENTLY APPROVED

NEW PROPOSAL

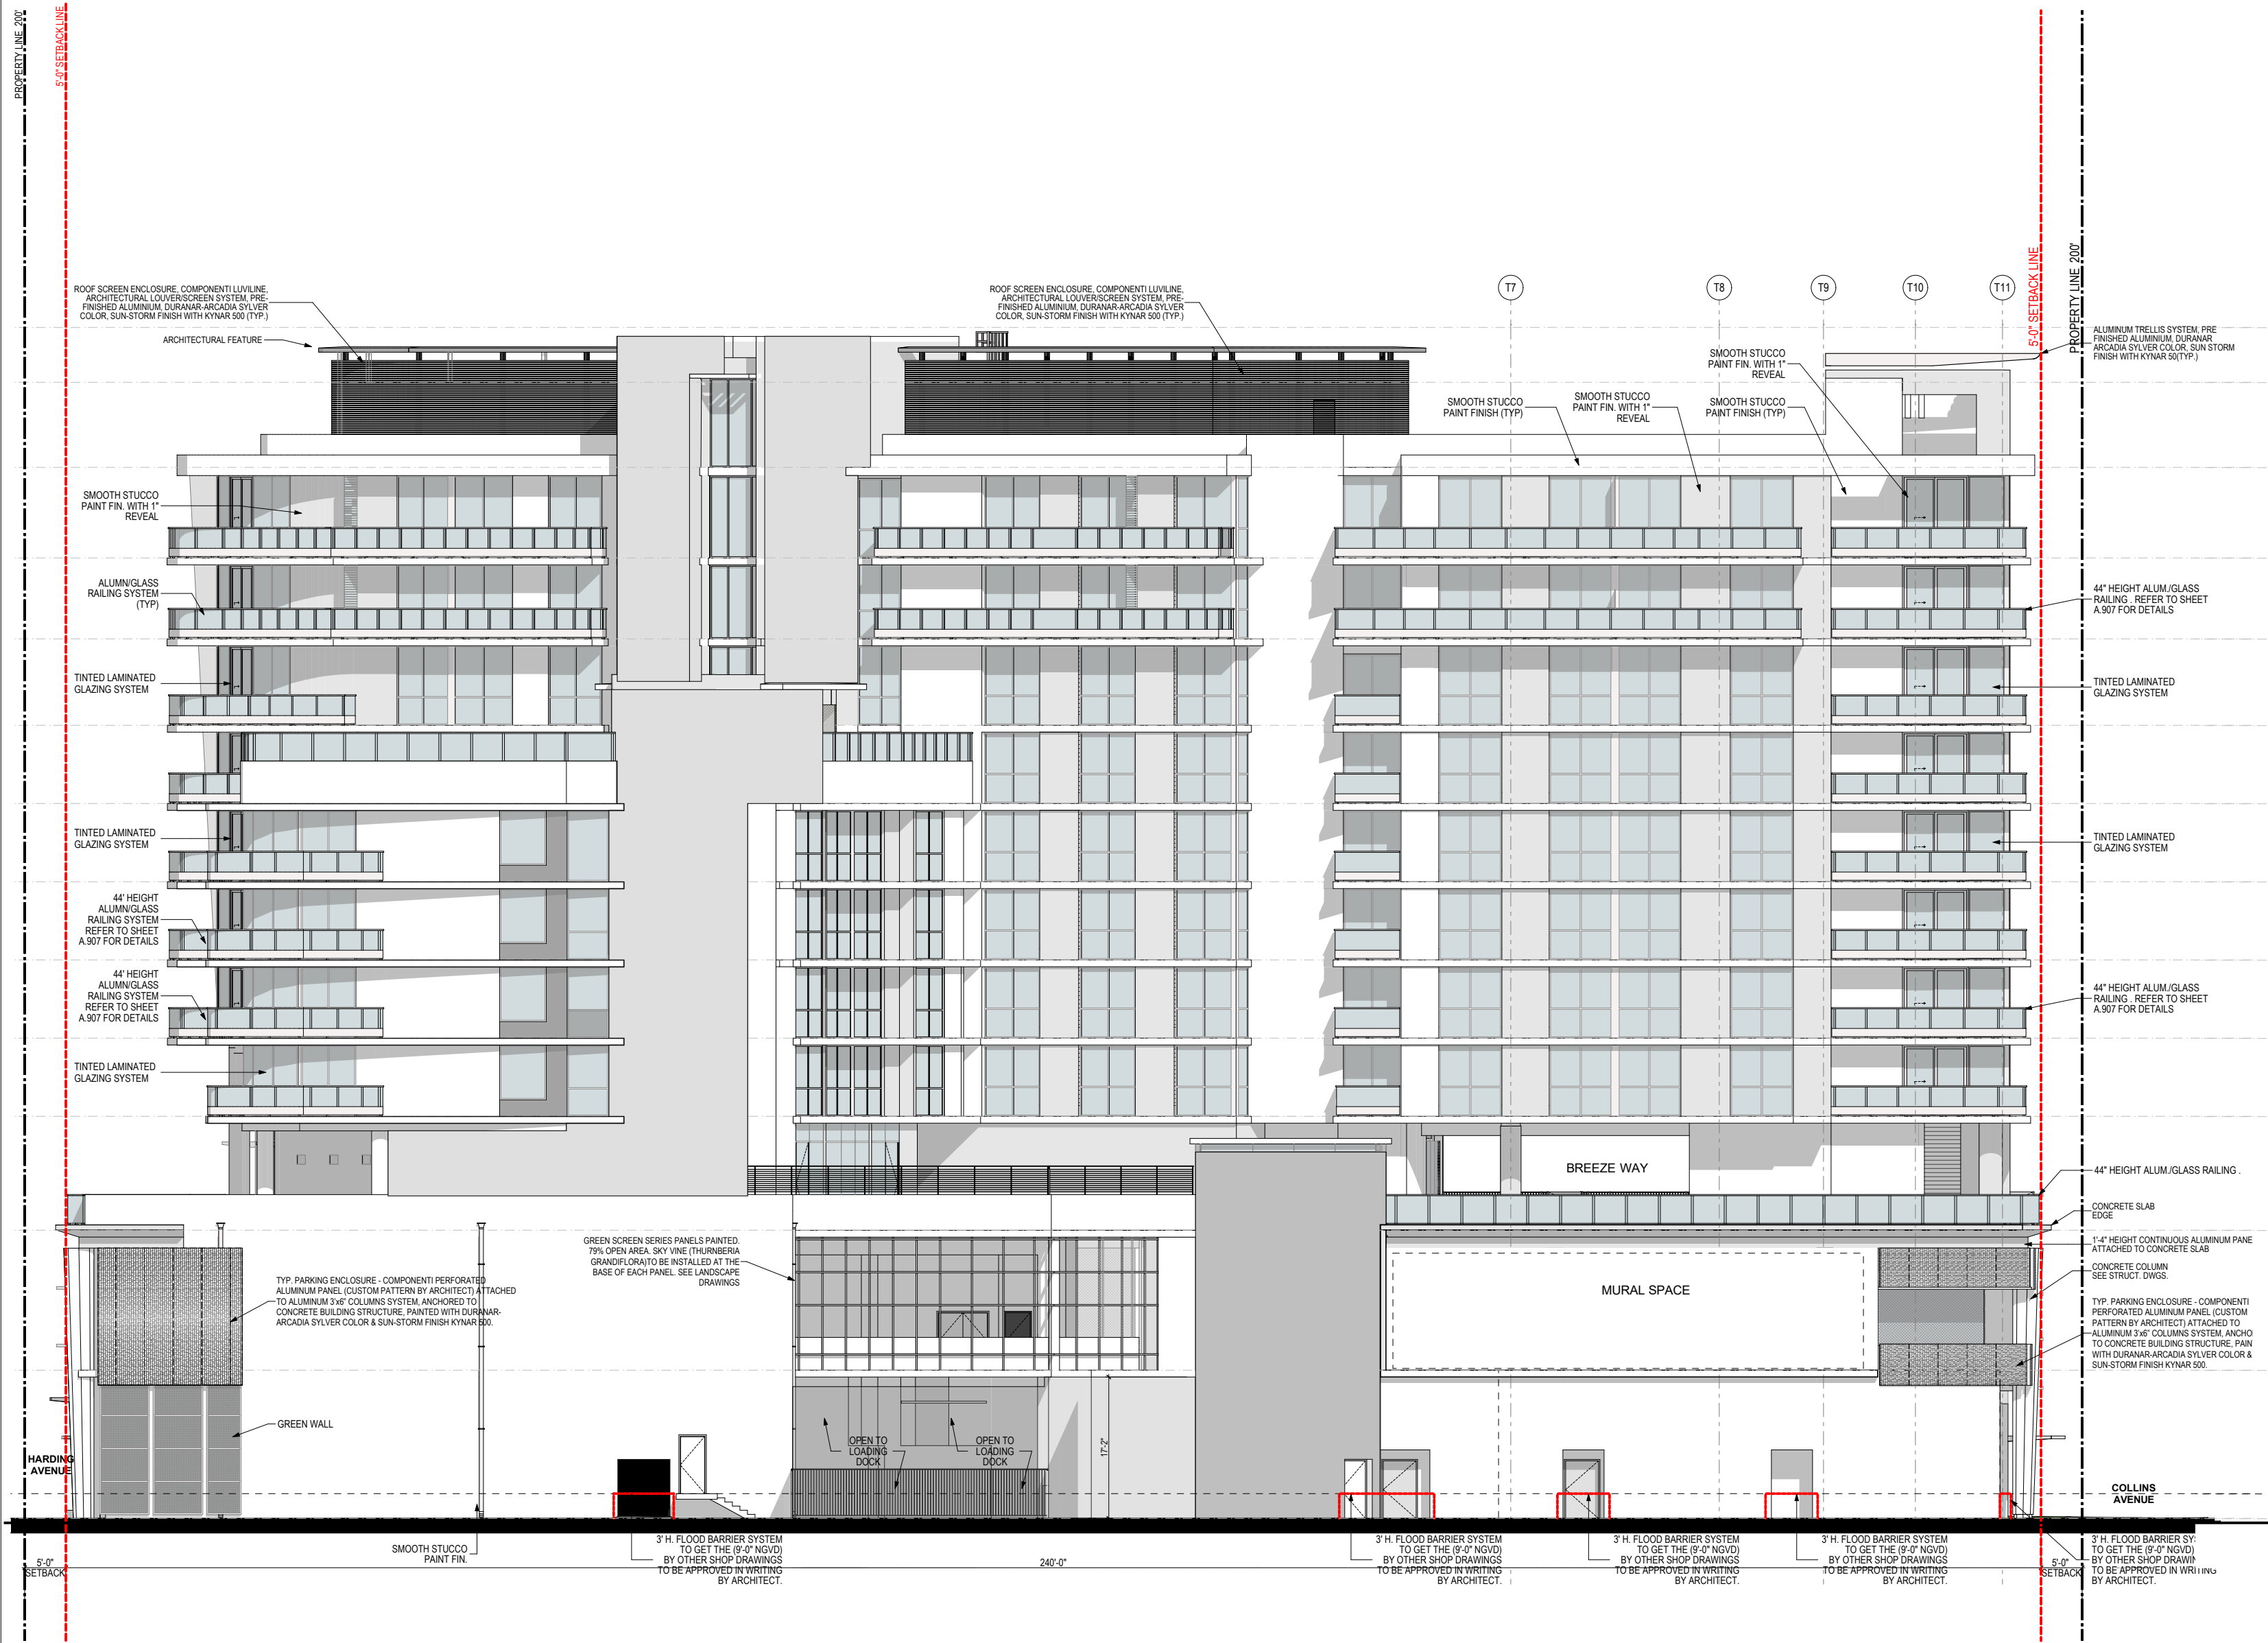

SCOPE OF THE REVISION

1. PROPOSED NEW ROOF-TOP
2. INTERIOR ORGANIZATION TO ACCOMMODATE CO-LIVING UNITS
3. REPLACING OF PREVIOUSLY APPROVED EYEBROWS BY BALCONIES AT NEW CO-LIVING UNITS
4. REPLACEMENT OF CAR ELEVATORS BY A REGULAR RAMP



SOUTH BUILDING ELEVATION | 1

SCALE 1/16"=1'-0"



CURRENTLY APPROVED

NEW PROPOSAL

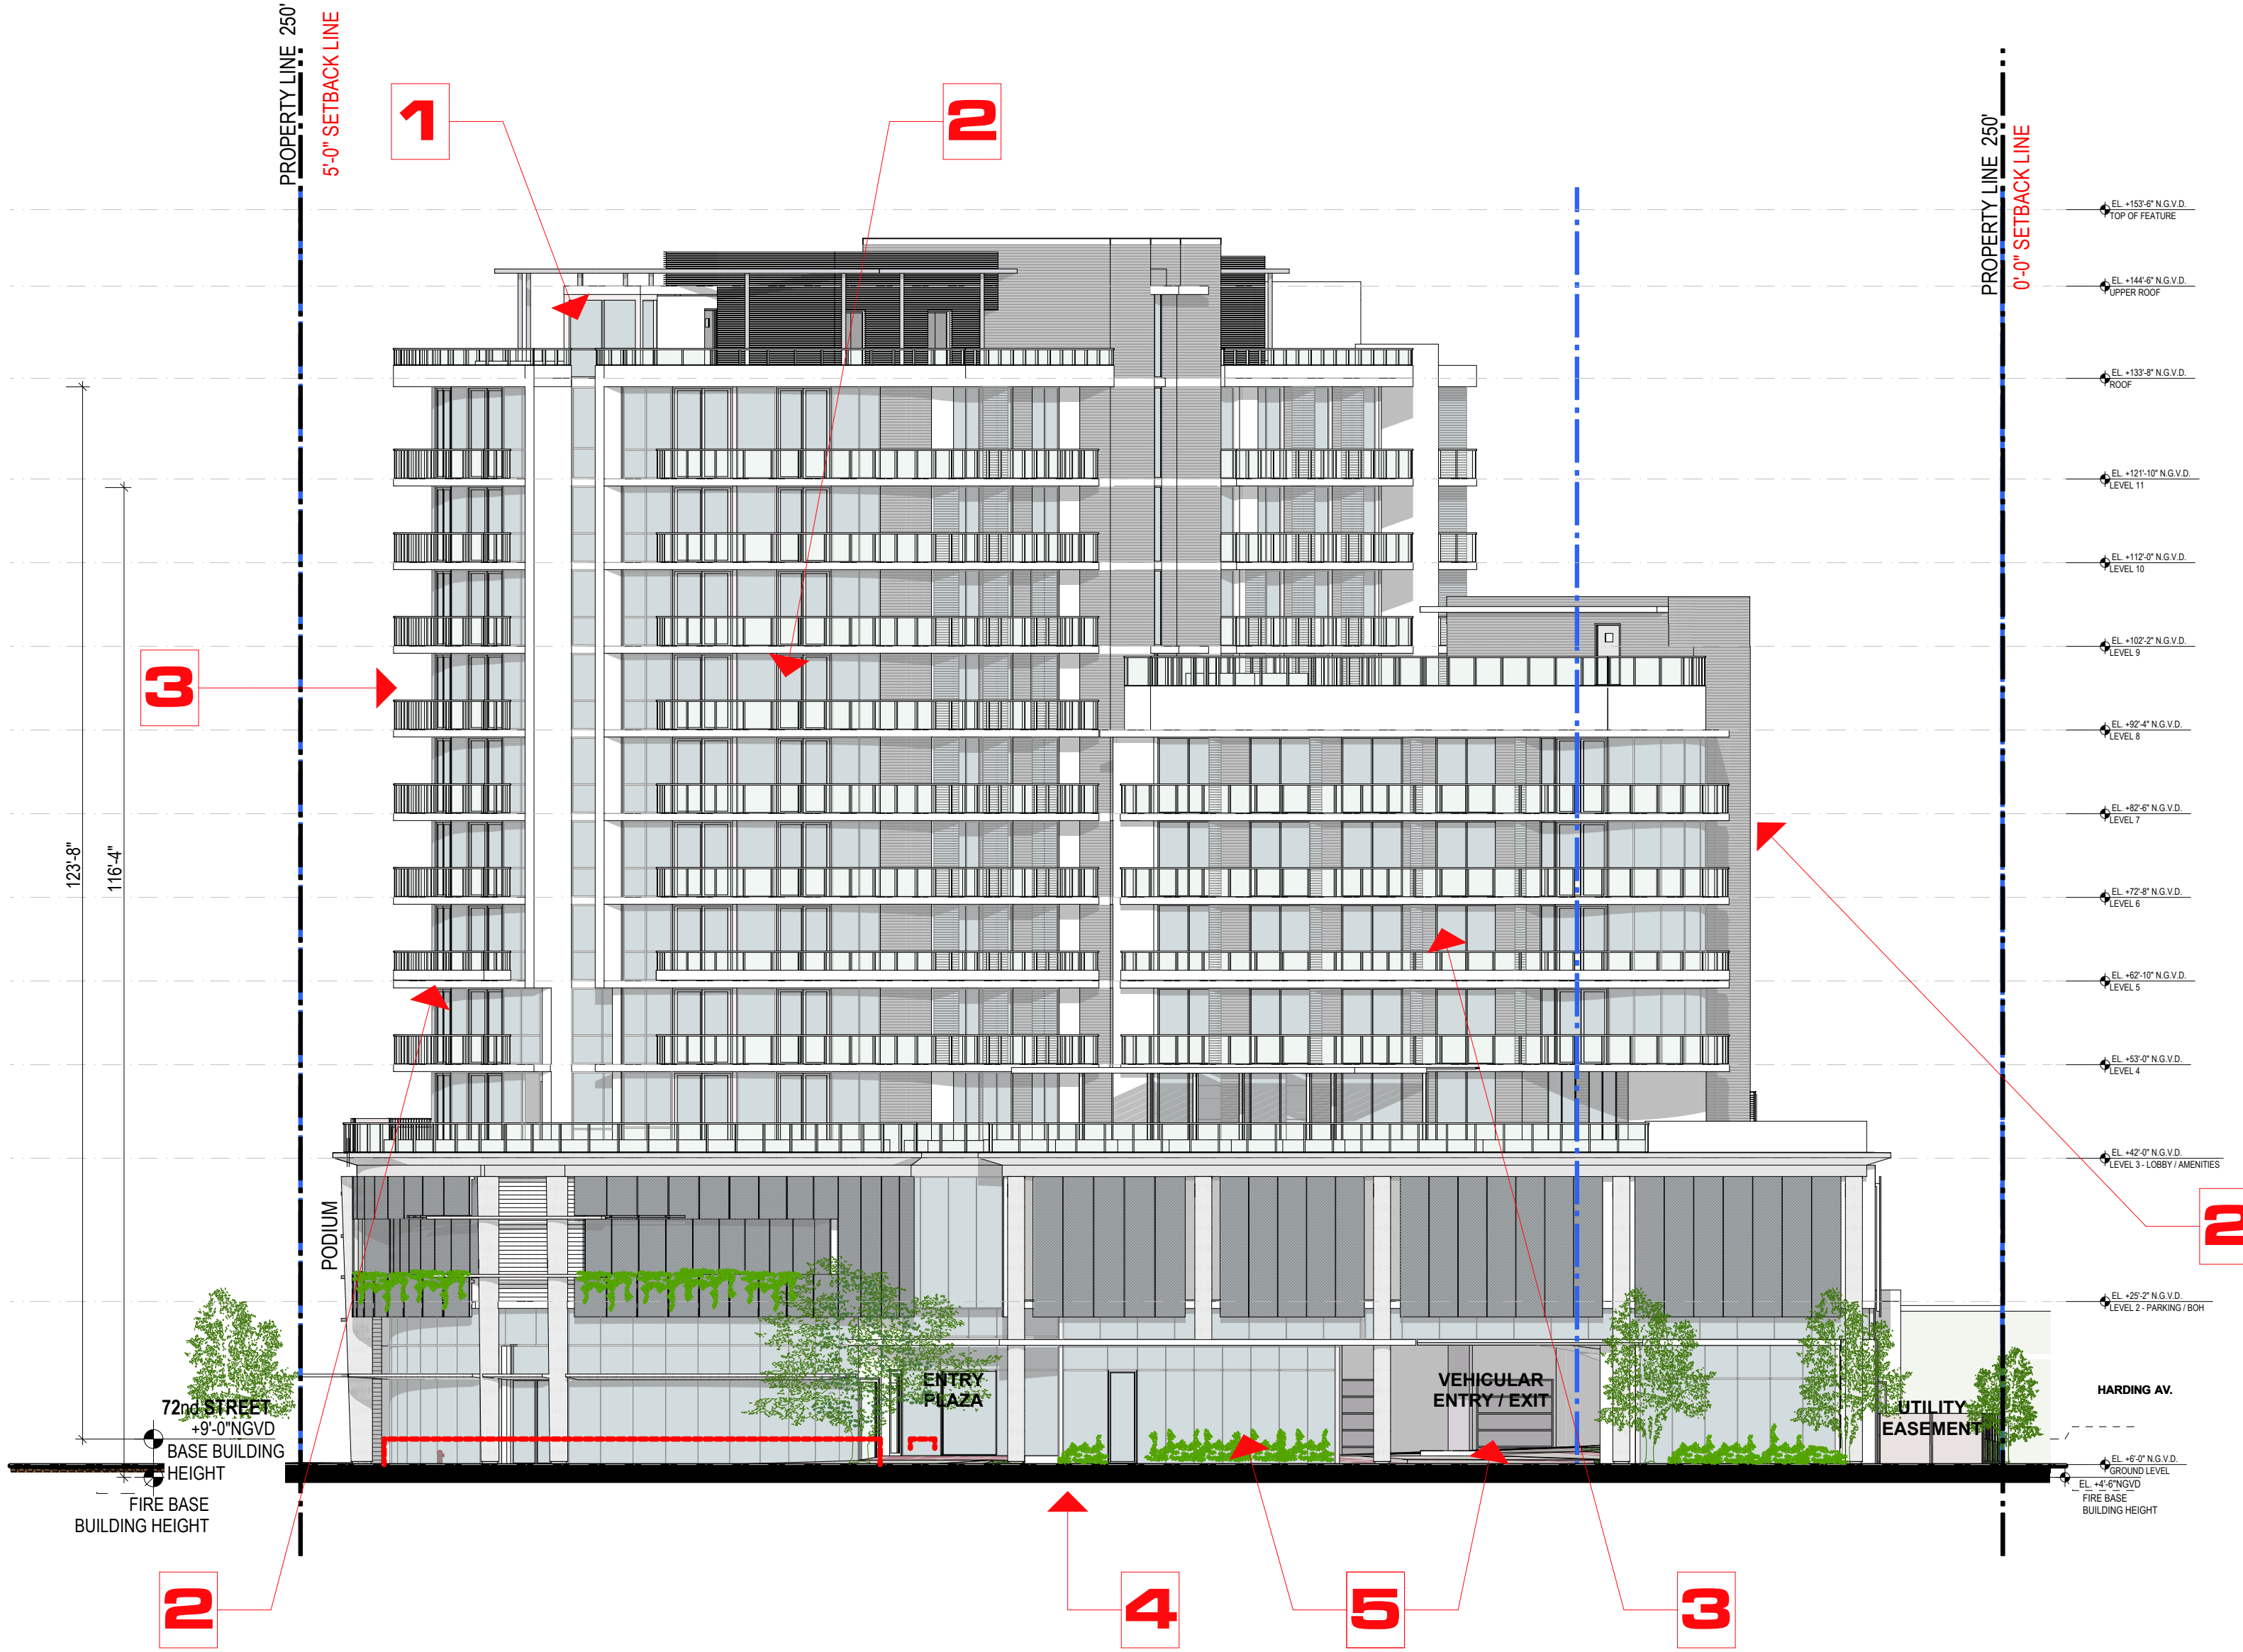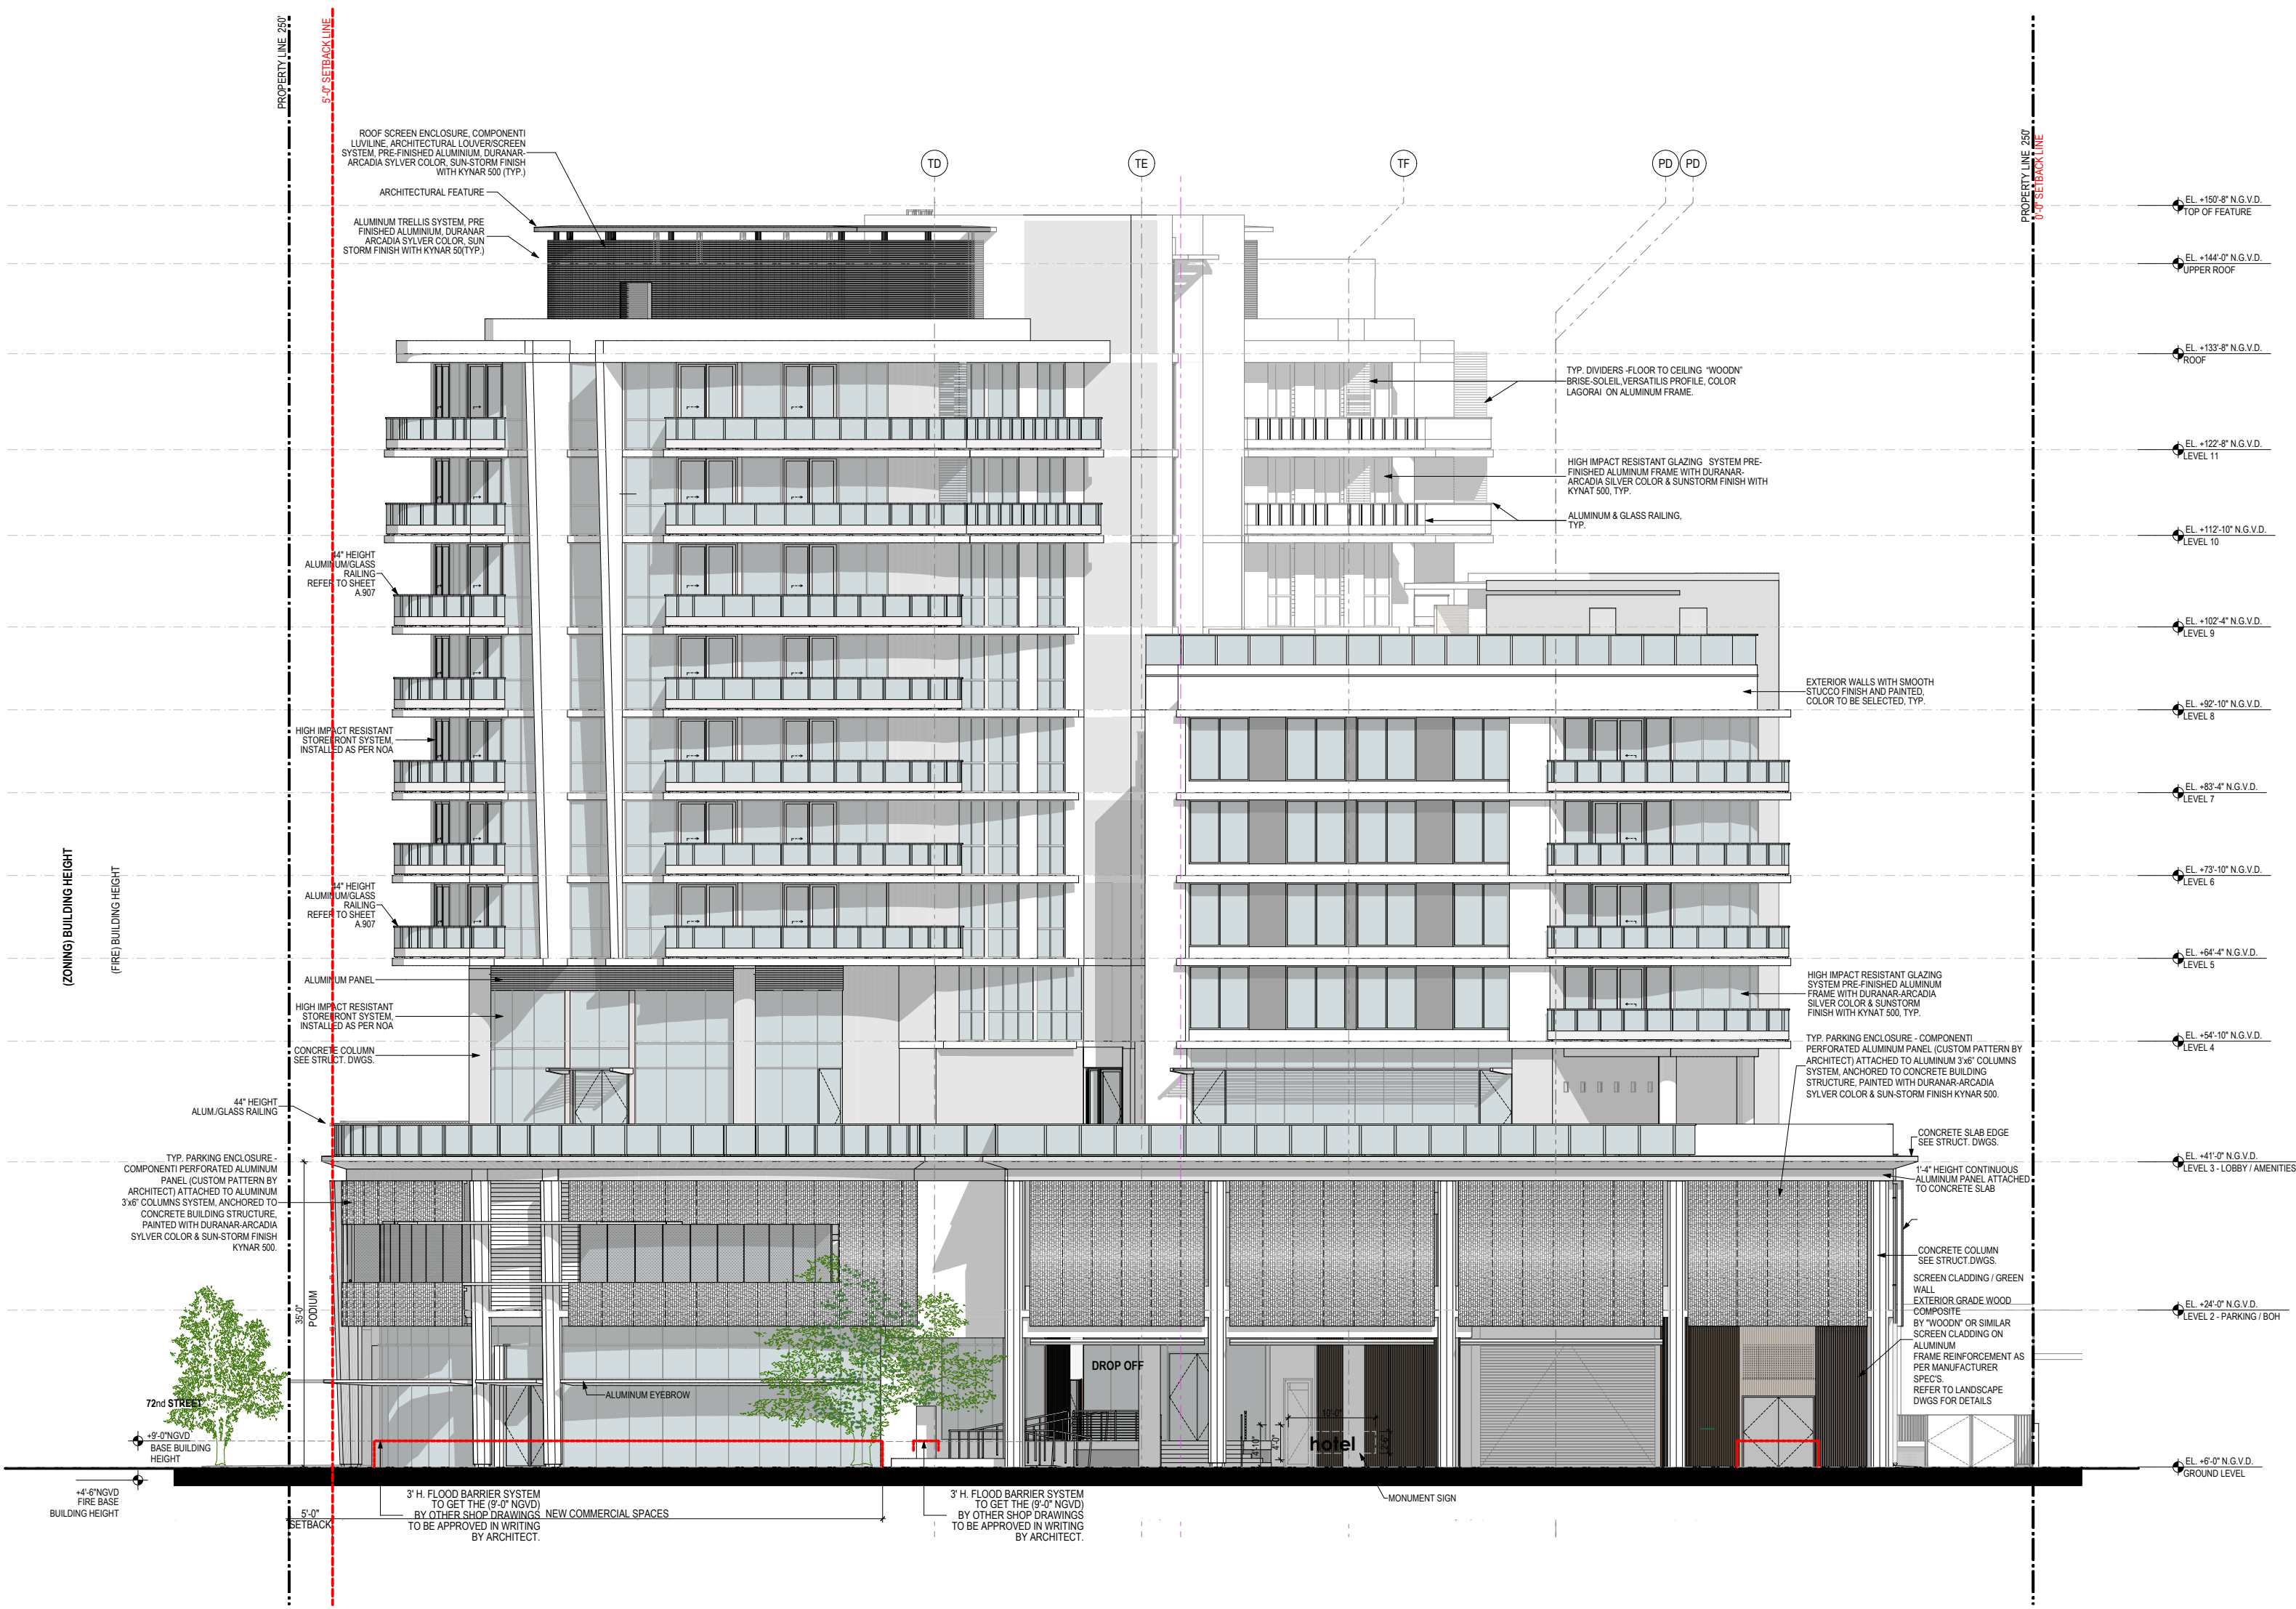

SCOPE OF THE REVISION

1. PROPOSED NEW ROOF-TOP
2. INTERIOR ORGANIZATION TO ACCOMMODATE CO-LIVING UNITS
3. REPLACING OF PREVIOUSLY APPROVED EYEBROWS BY BALCONIES AT NEW CO-LIVING UNITS
4. ELIMINATION OF A CURB-CUT TO MAXIMIZE ACTIVATED FRONT ON HARDING AND INTERNALIZATION OF THE VEHICULAR DROP-OFF
5. INTERNAL REORGANIZATION OF LOBBY AND LOADING AREAS

WEST BUILDING ELEVATION | 1

SCALE 1/16"=1'-0"