




EXISTING OVERALL FLOOR PLANS

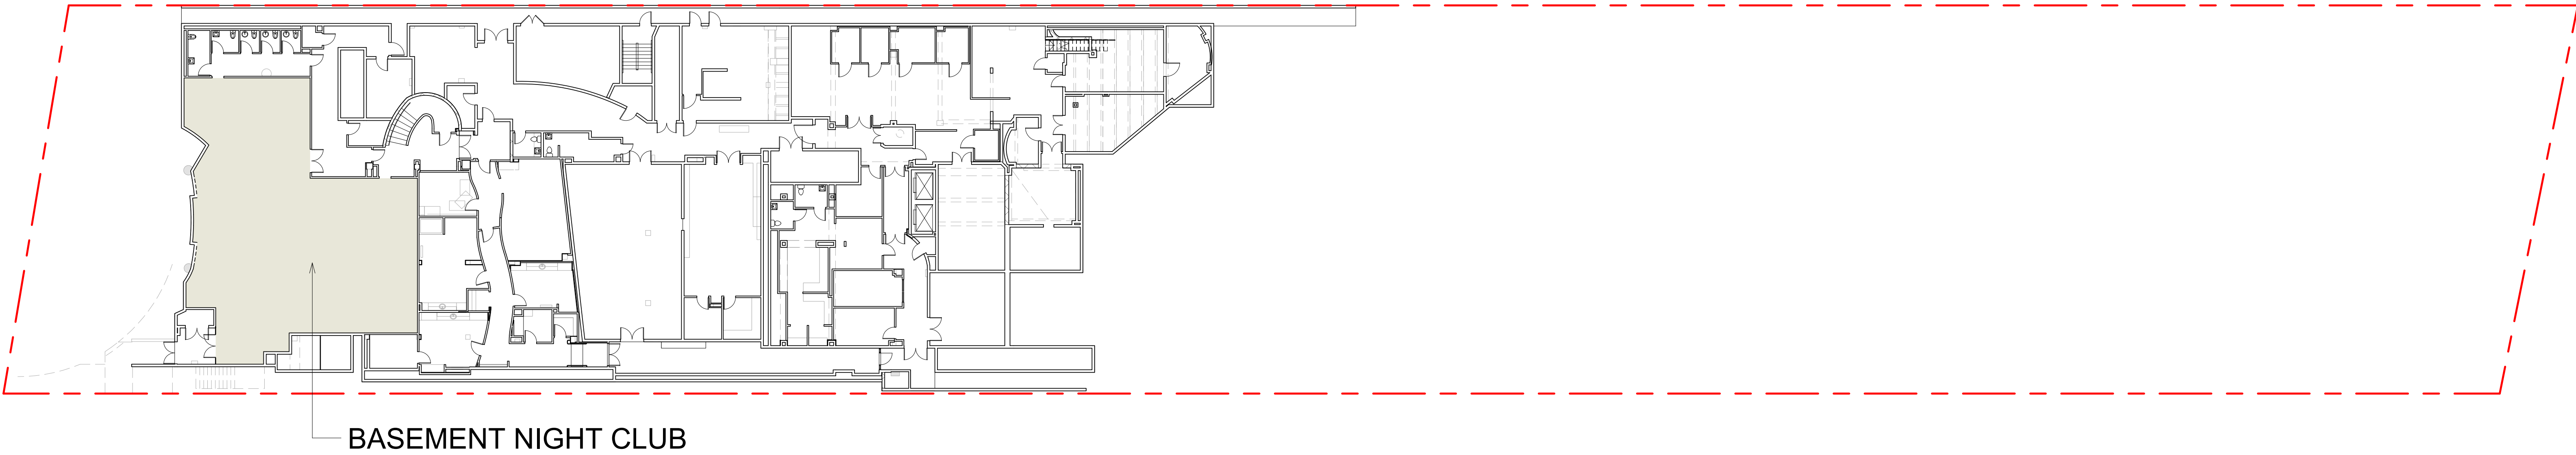

BASEMENT LEVEL

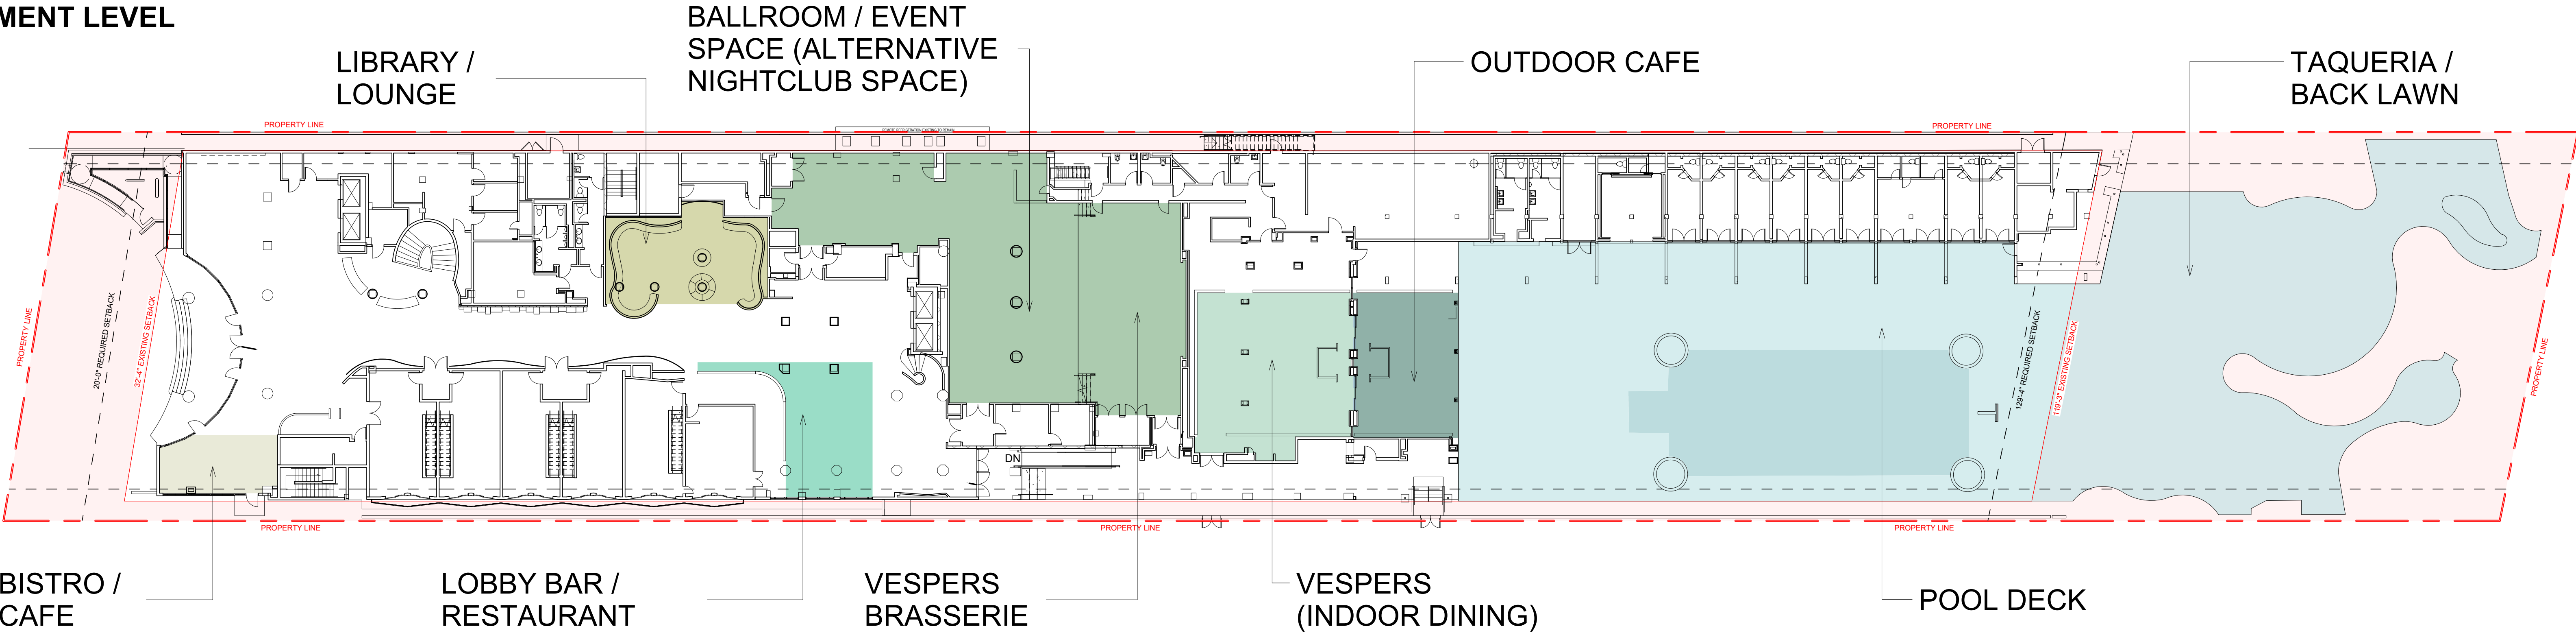

GROUND FLOOR LEVEL

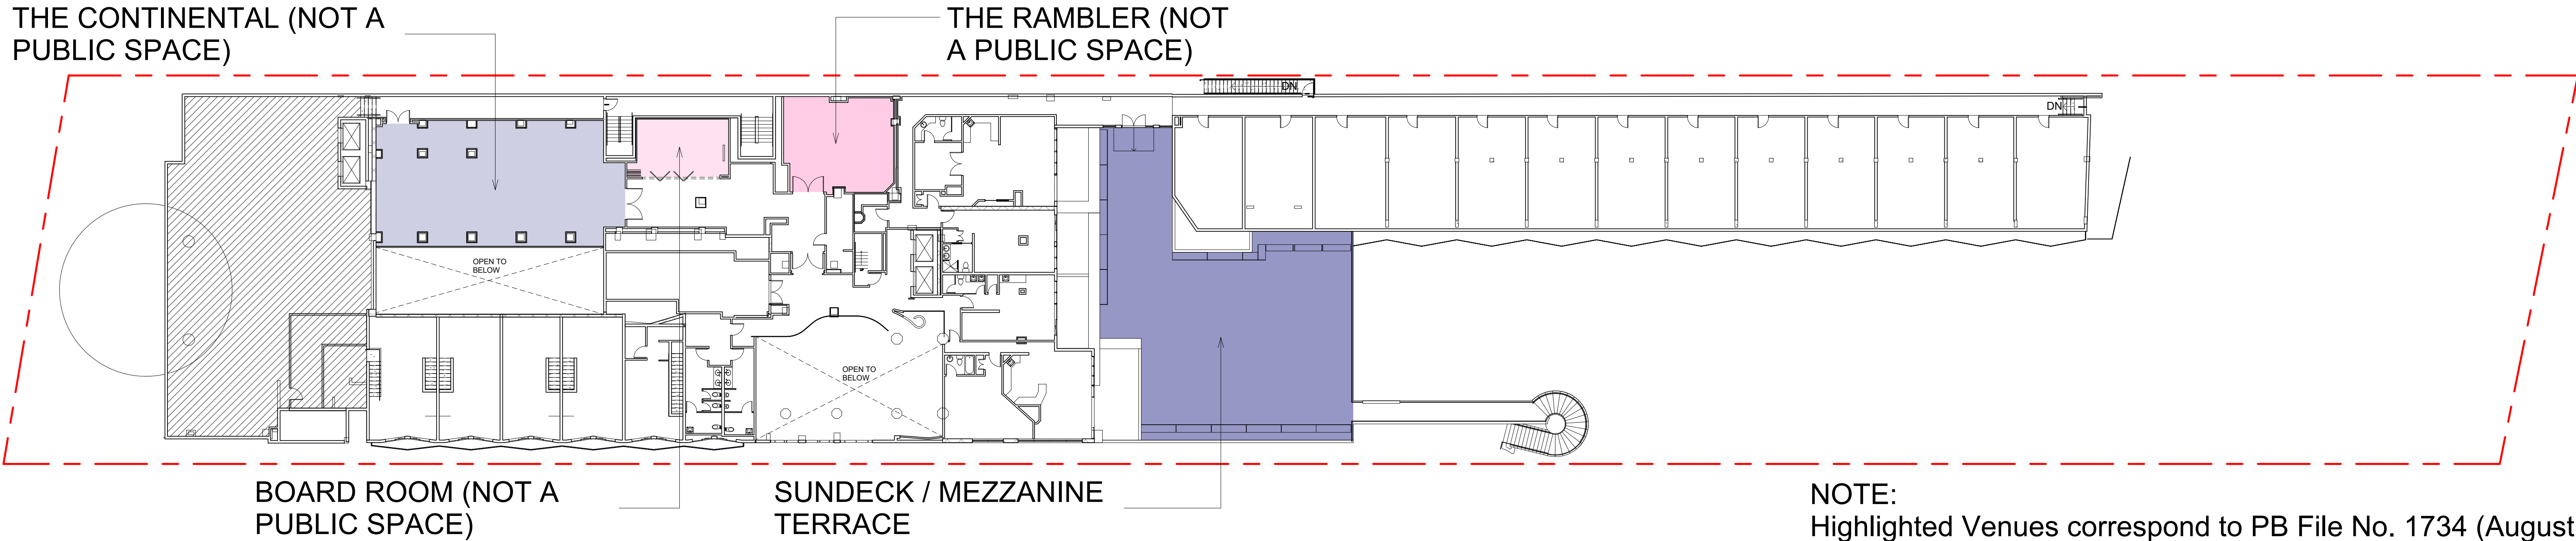

MEZZANINE LEVEL

NOTE:
Highlighted Venues correspond to PB File No. 1734 (August 27th, 2013)