



PROPOSED OVERALL FLOOR PLANS



BASEMENT LEVEL

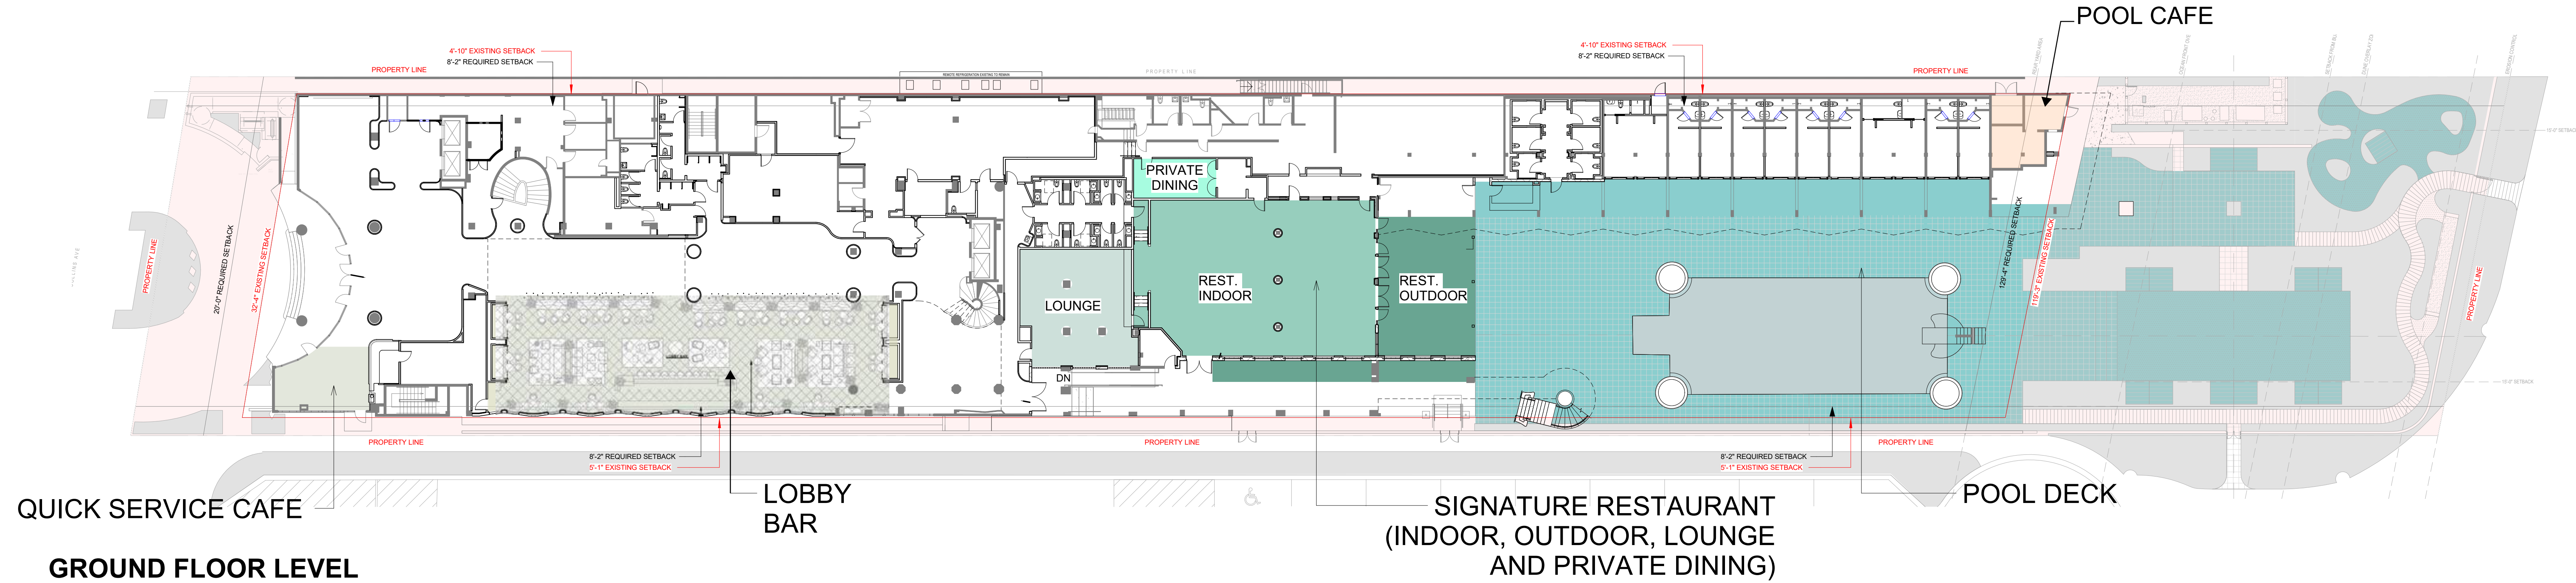

GROUND FLOOR LEVEL

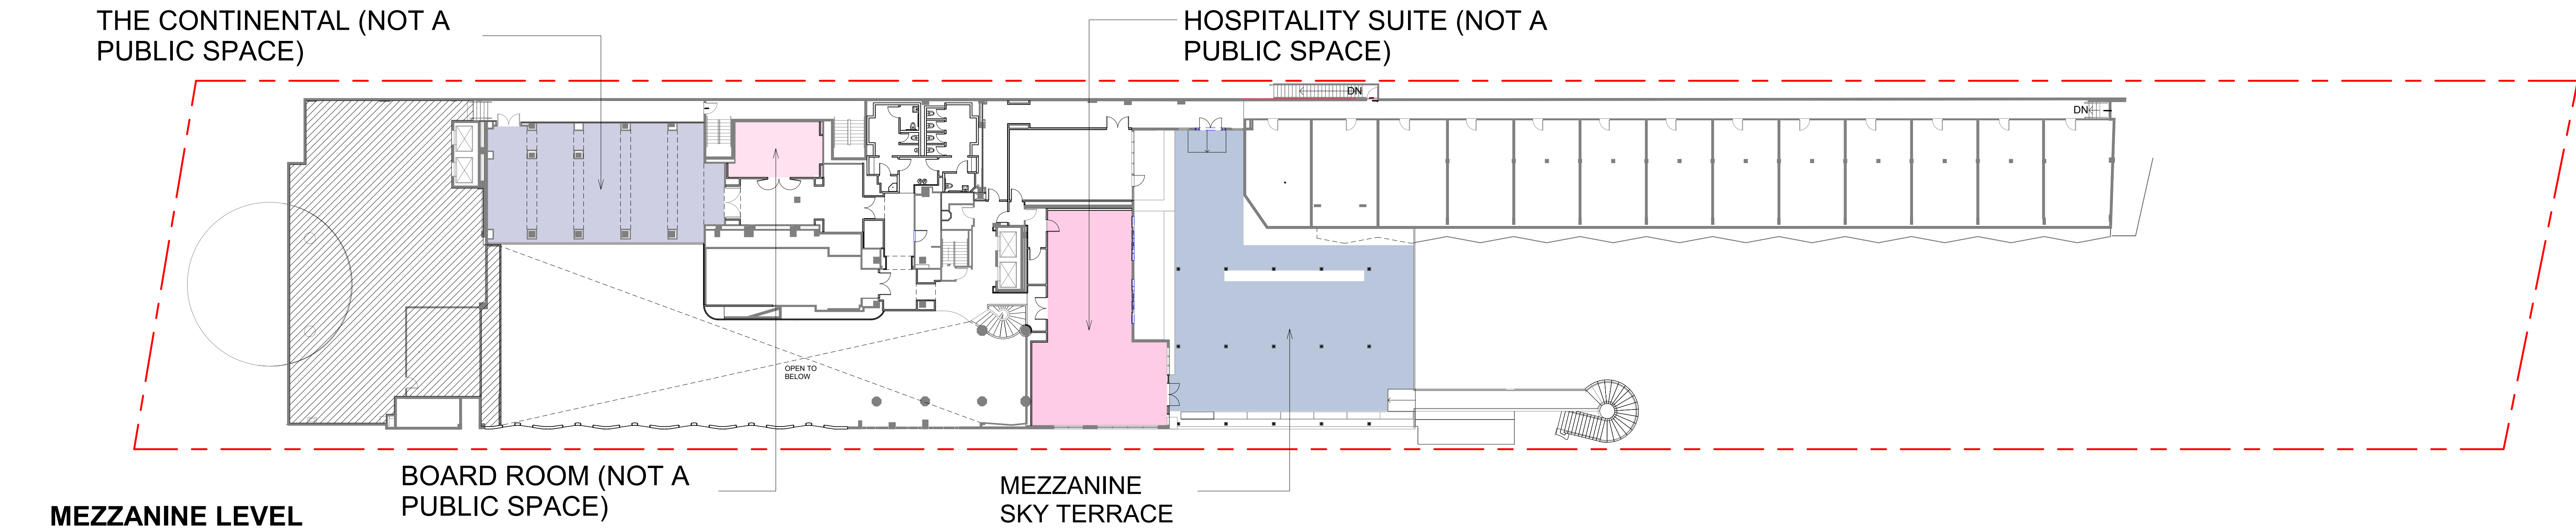

MEZZANINE LEVEL