

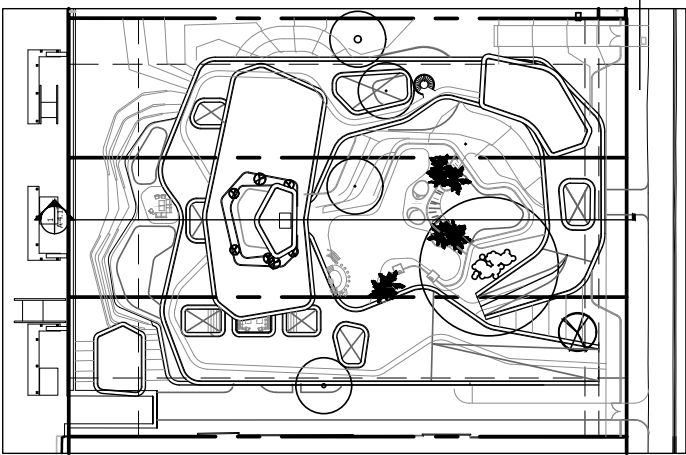



SECTION- LONGITUDINAL

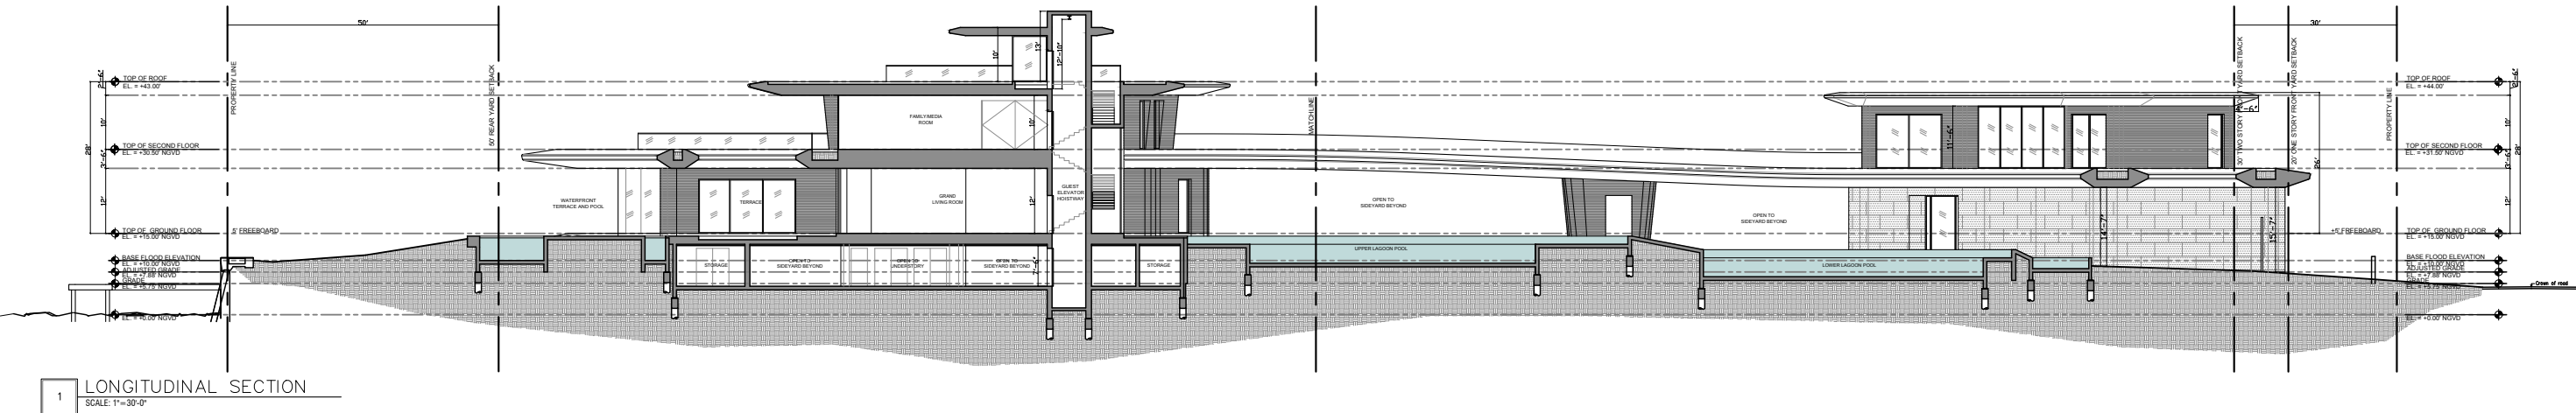



SECTION- LONGITUDINAL


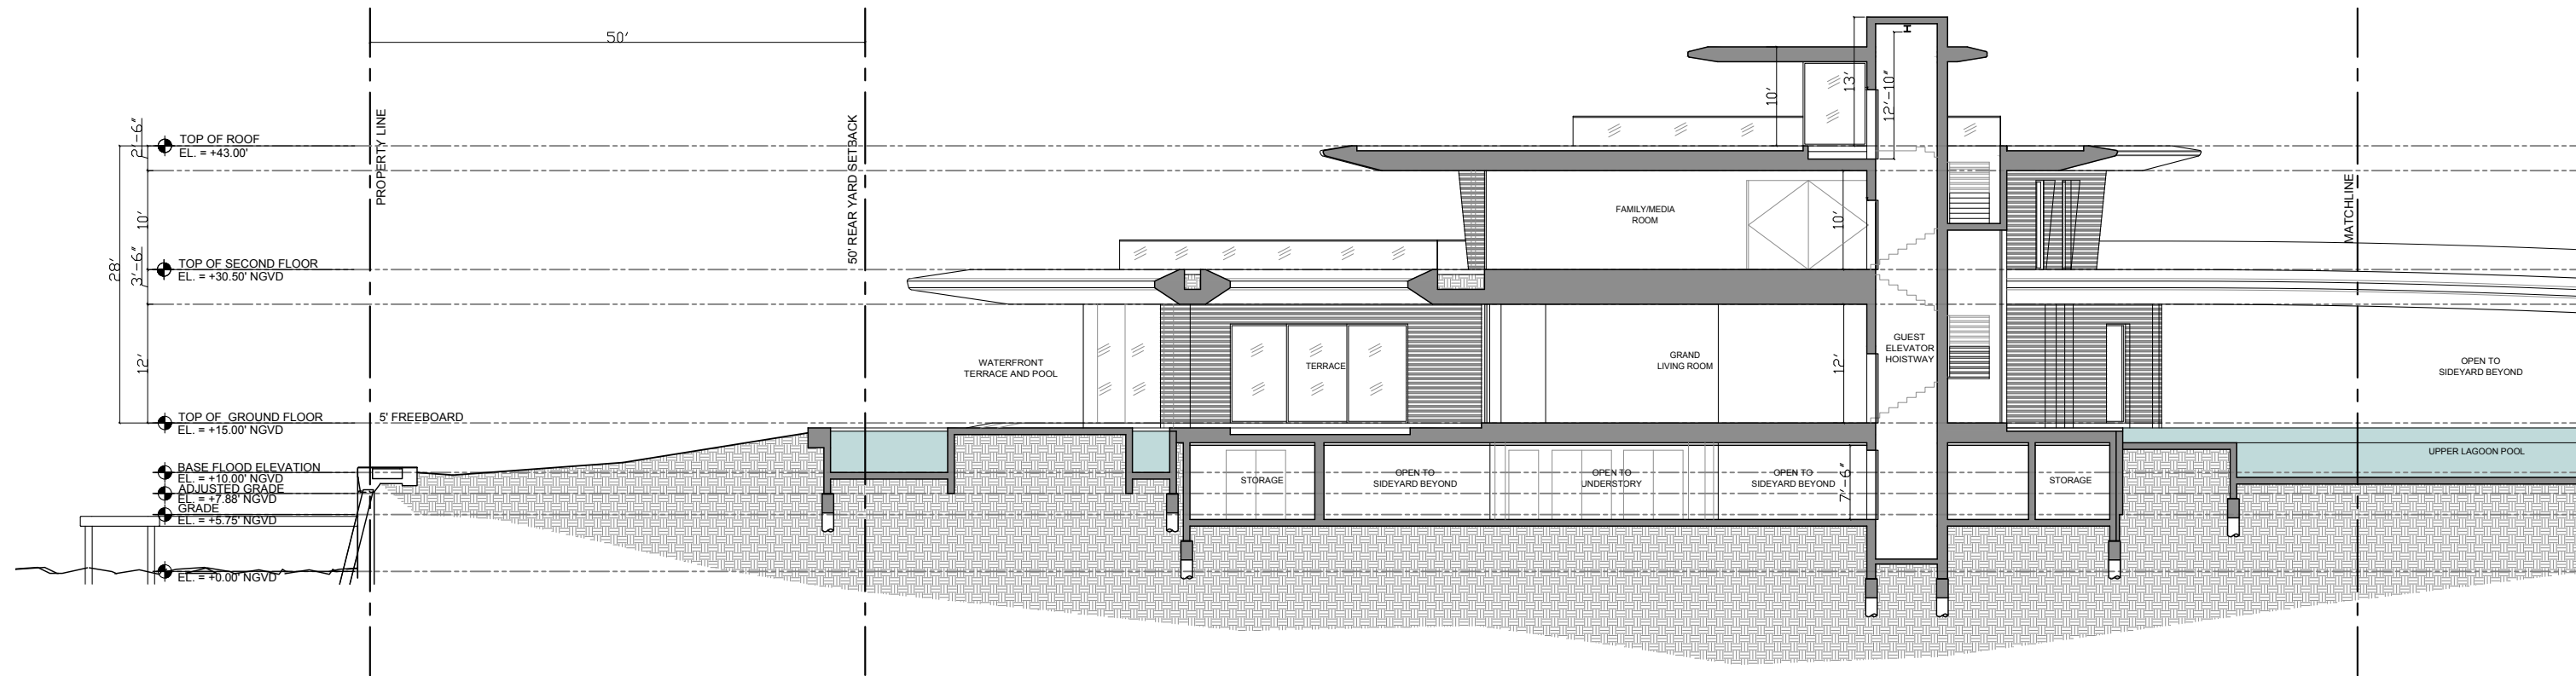


1 LONGITUDINAL SECTION
SCALE: 1/16"=1'-0"

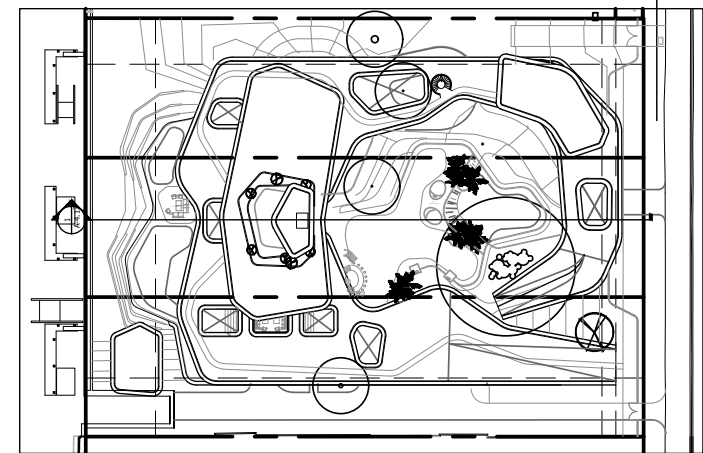


SECTION- LONGITUDINAL

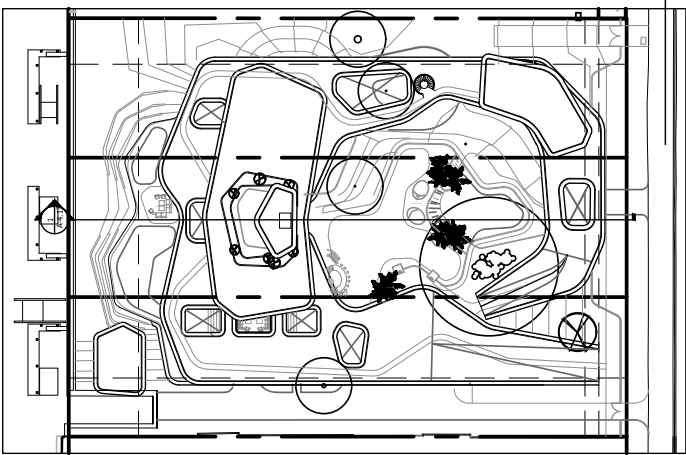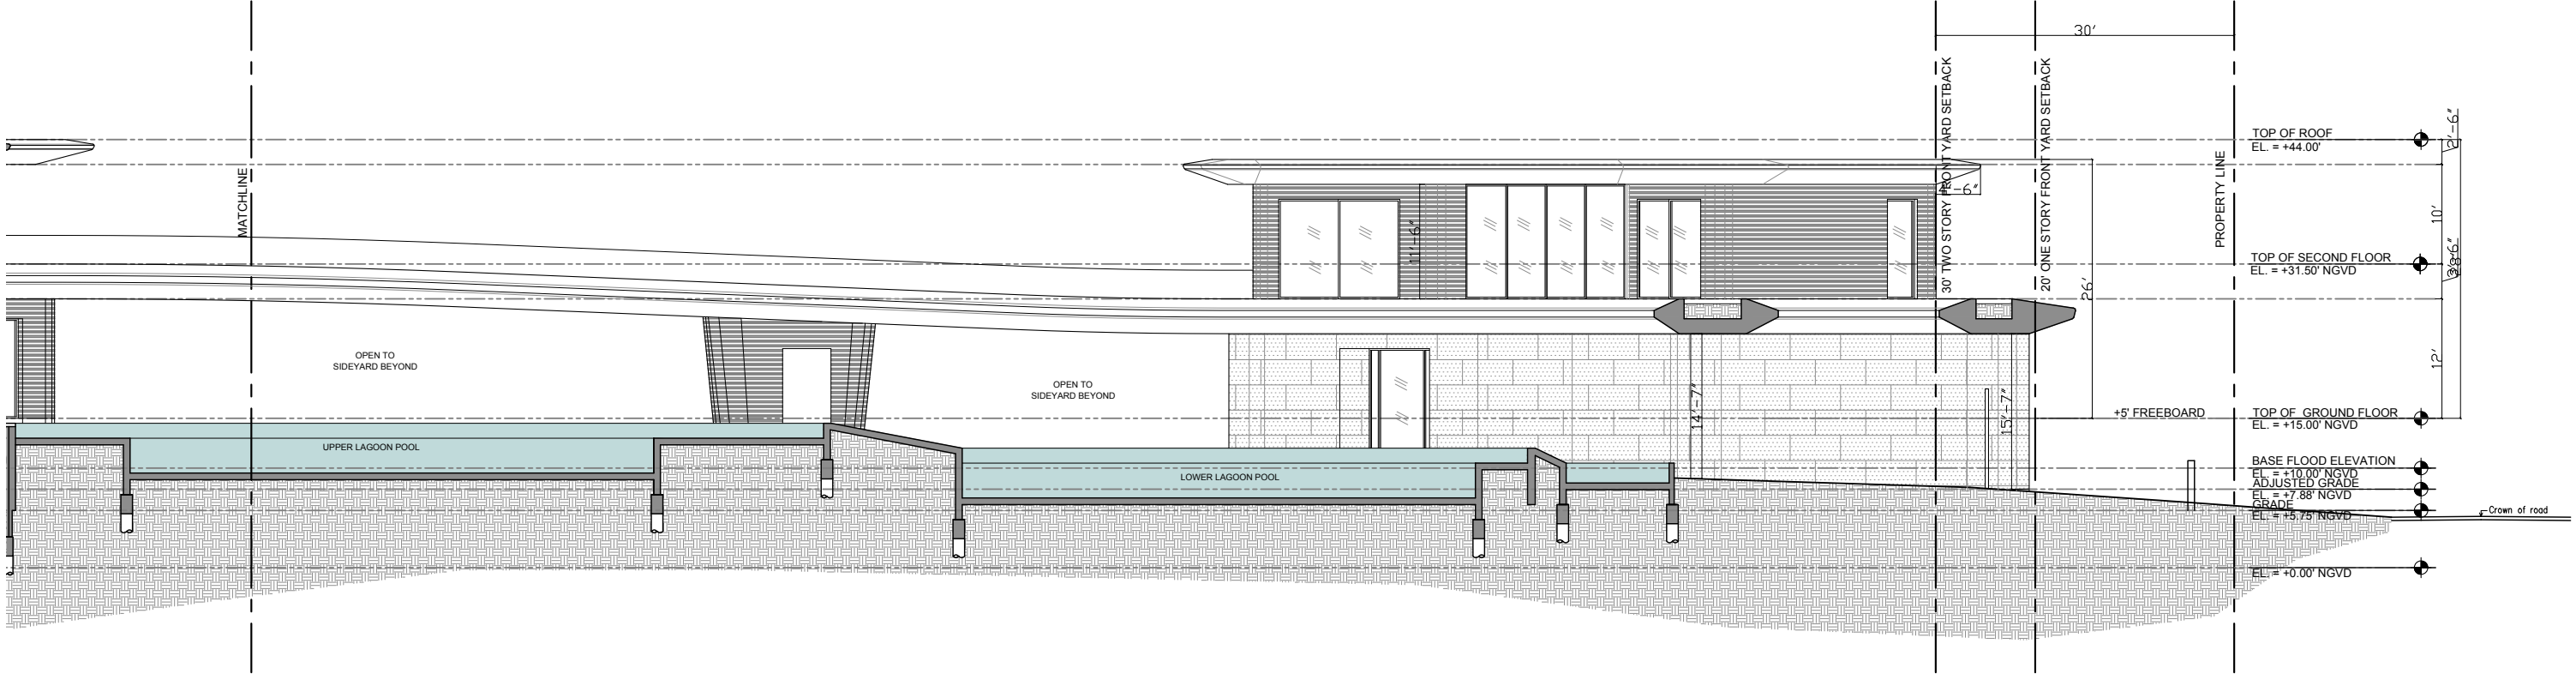


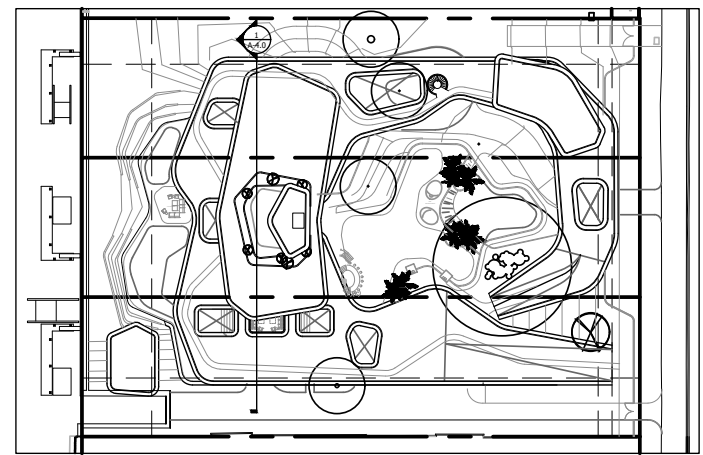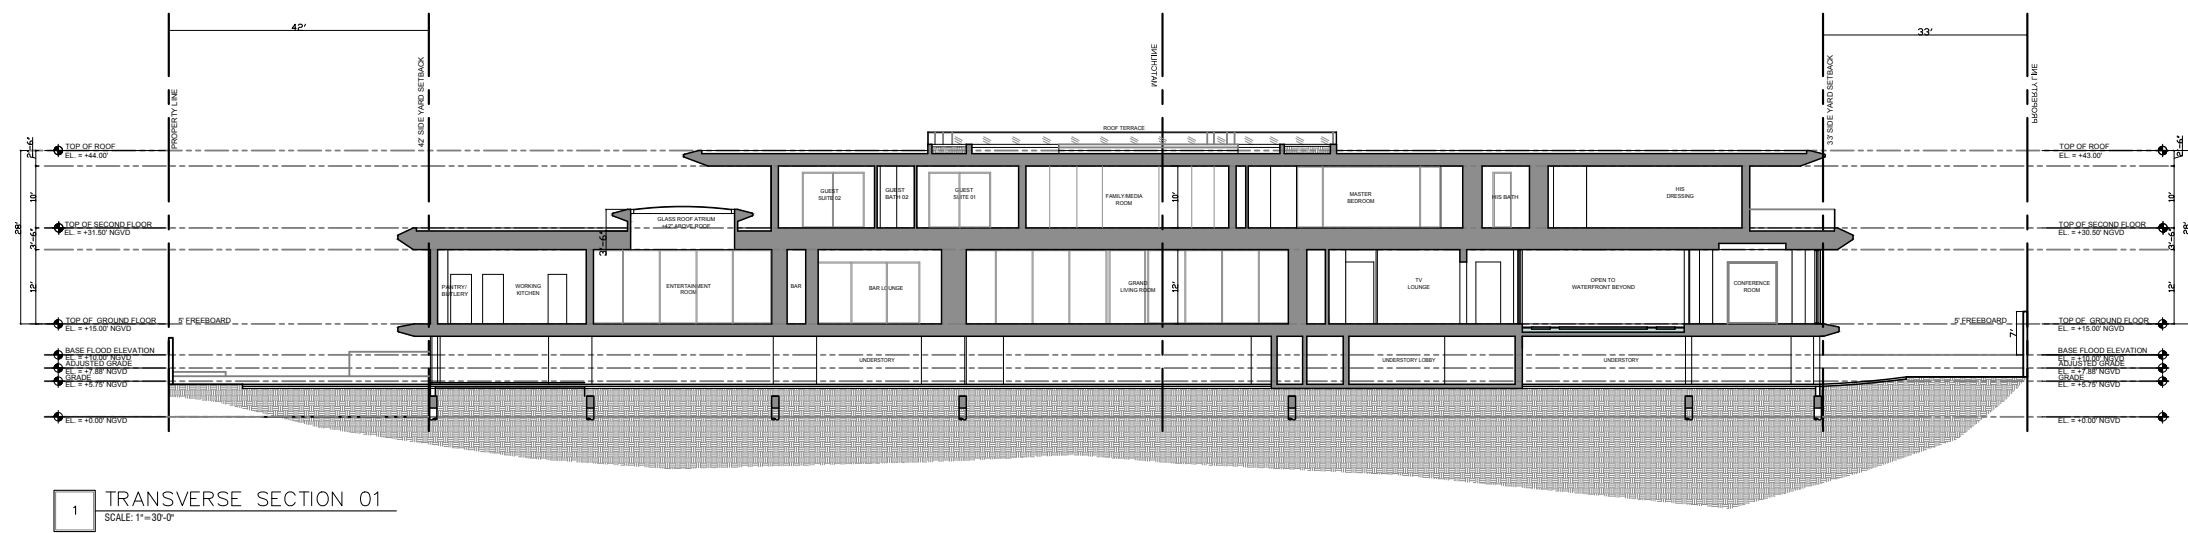



SECTION- TRANSVERSE 01

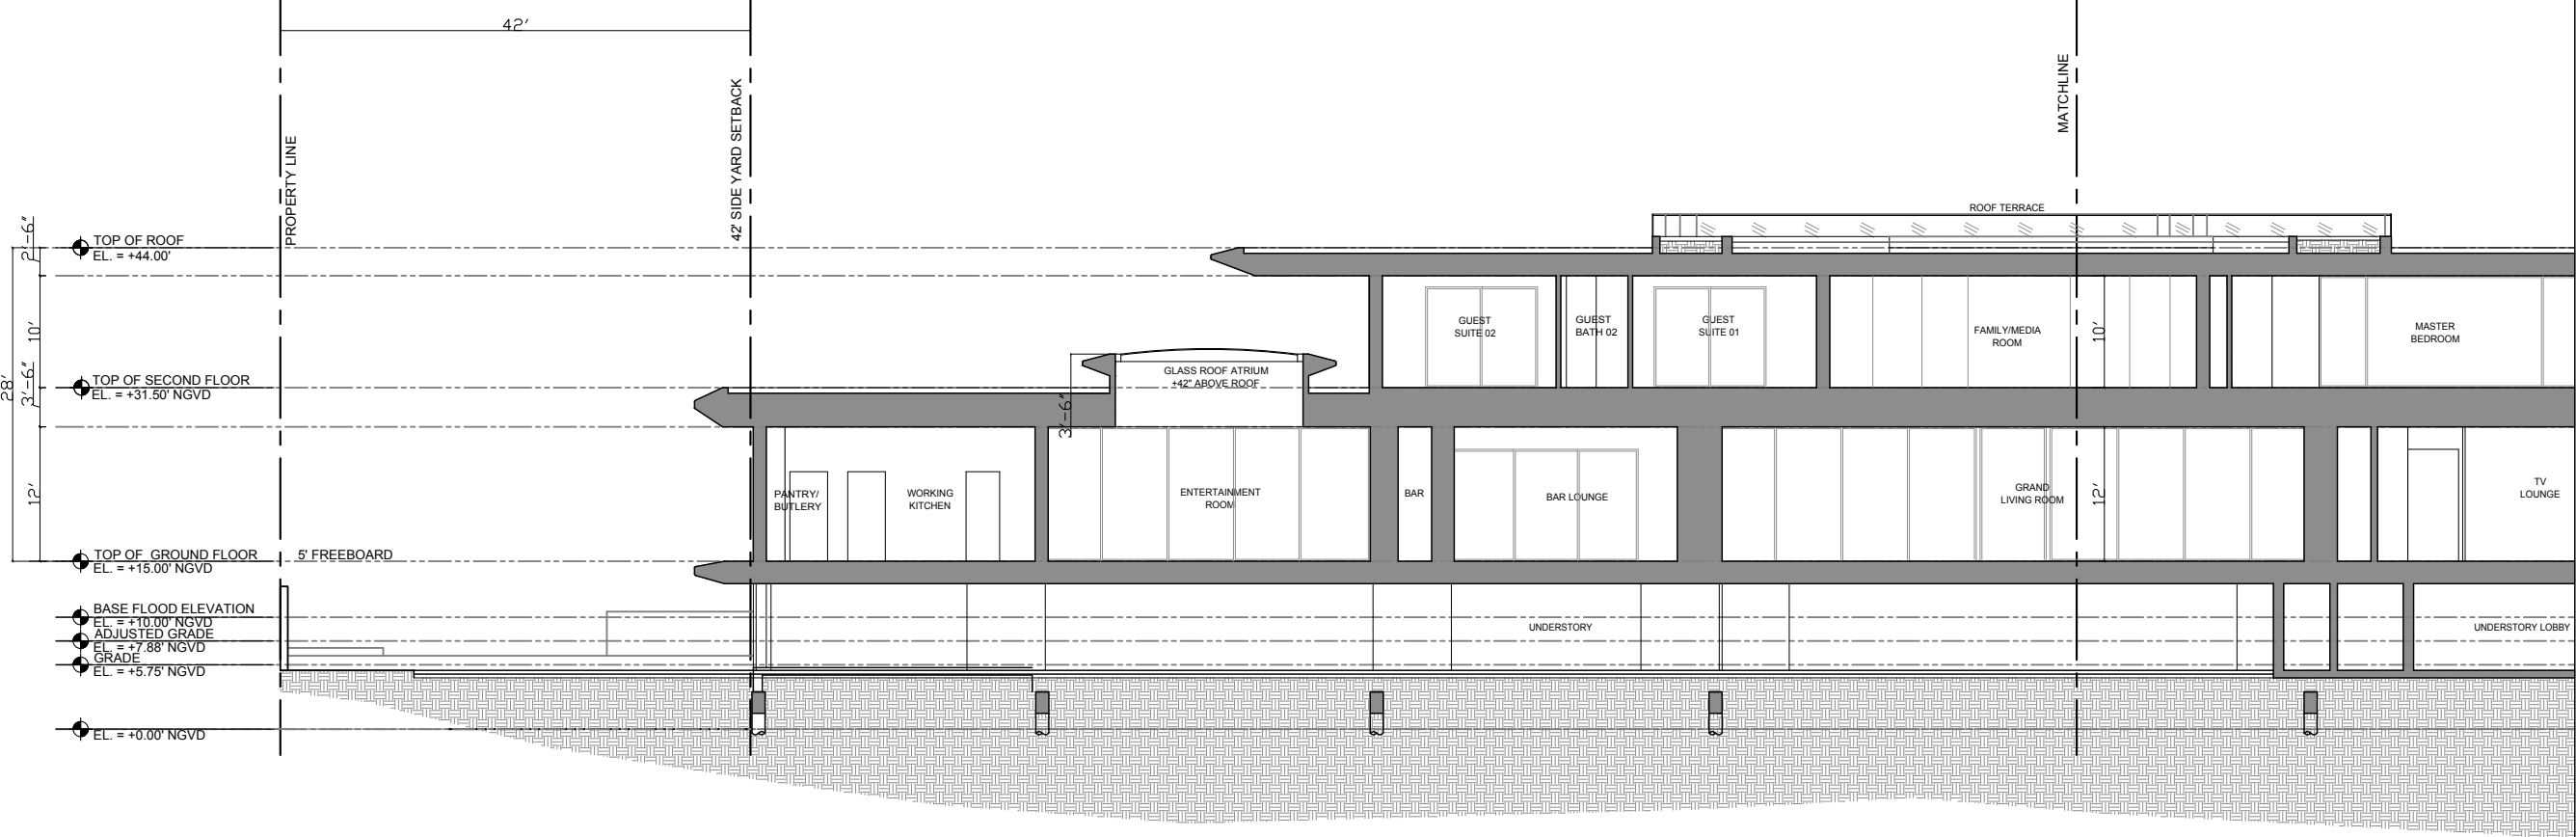



1 TRANSVERSE SECTION 01
SCALE: 1/16"=1'-0"

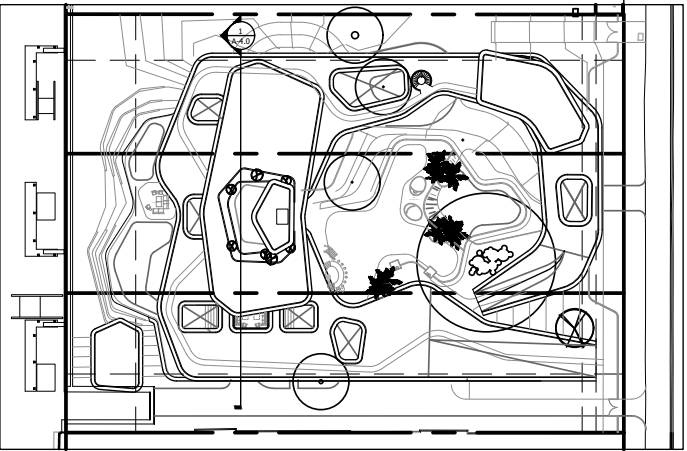


SECTION- TRANSVERSE 01

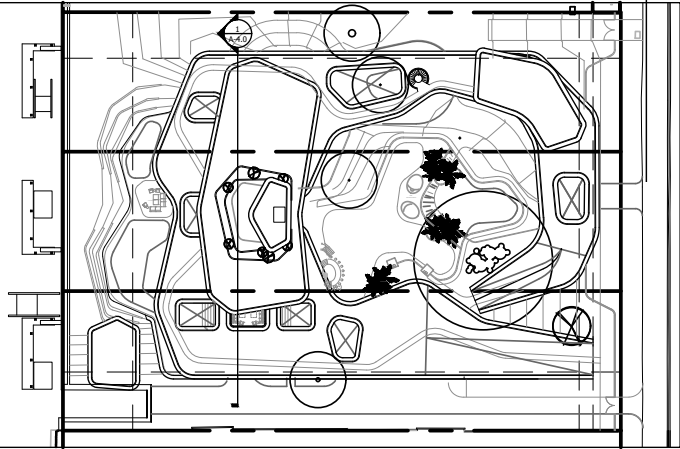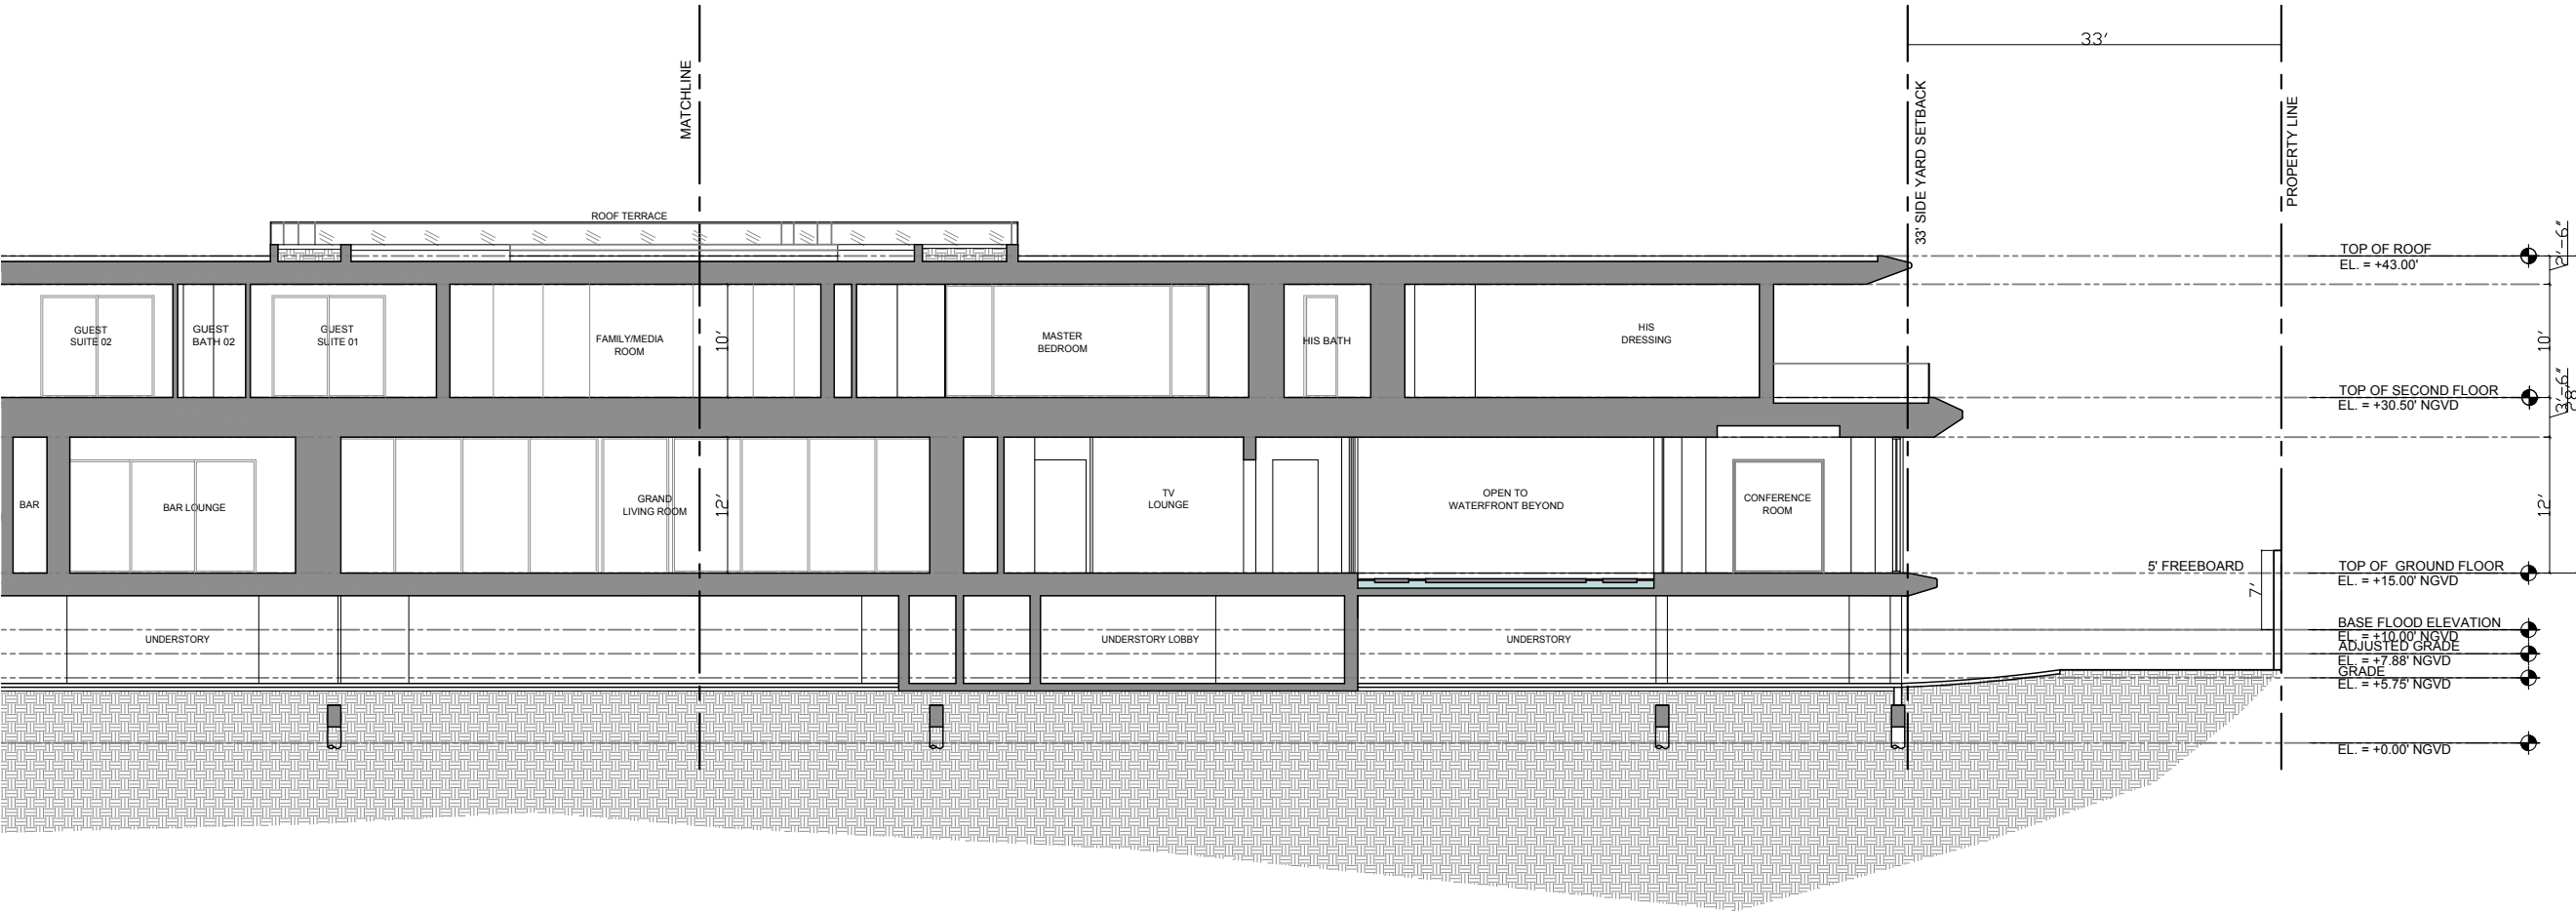


SECTION- TRANSVERSE 02

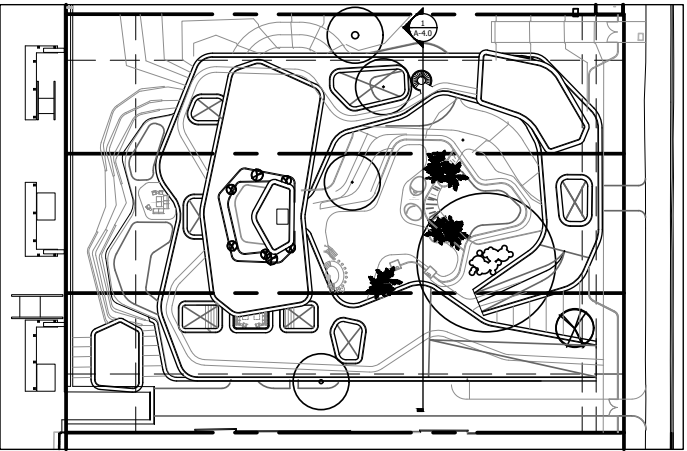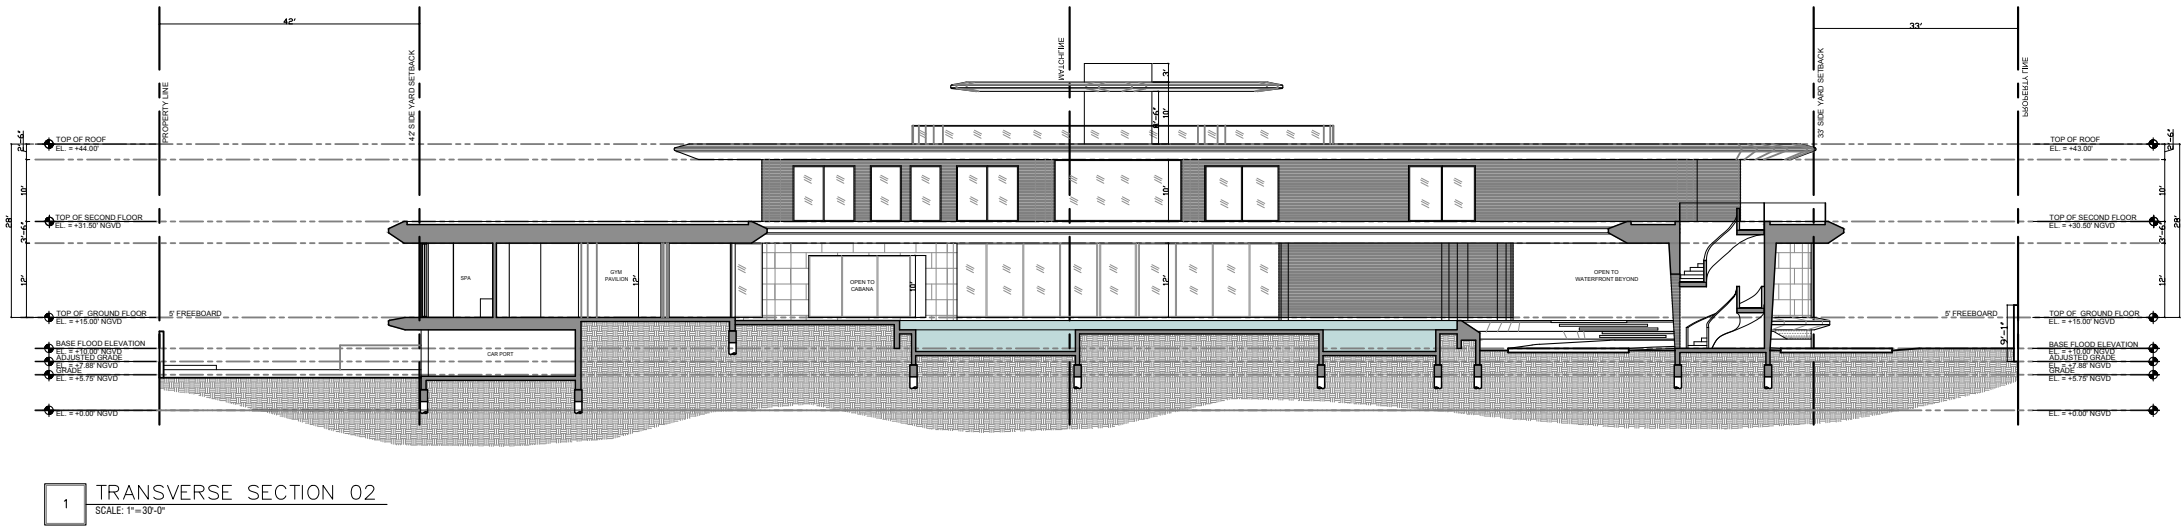



SECTION- TRANSVERSE 02

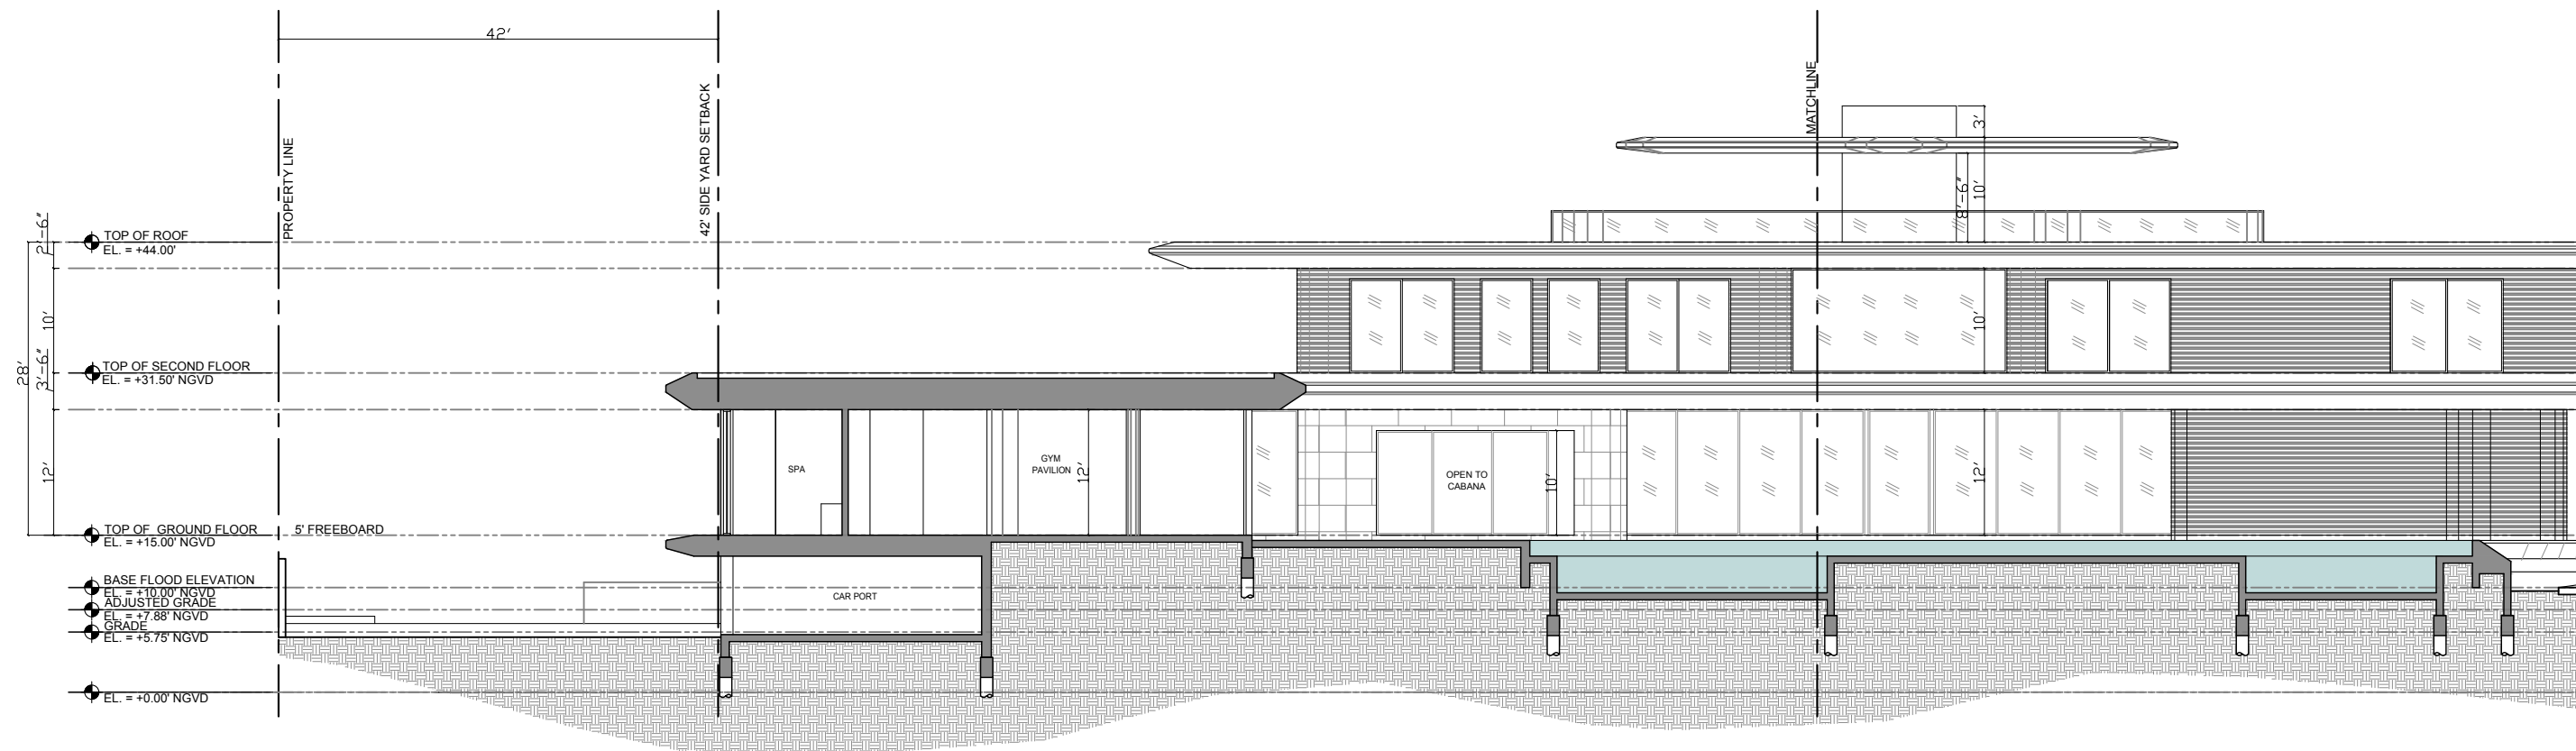


1 TRANSVERSE SECTION 02
SCALE: 1/16"=1'-0"

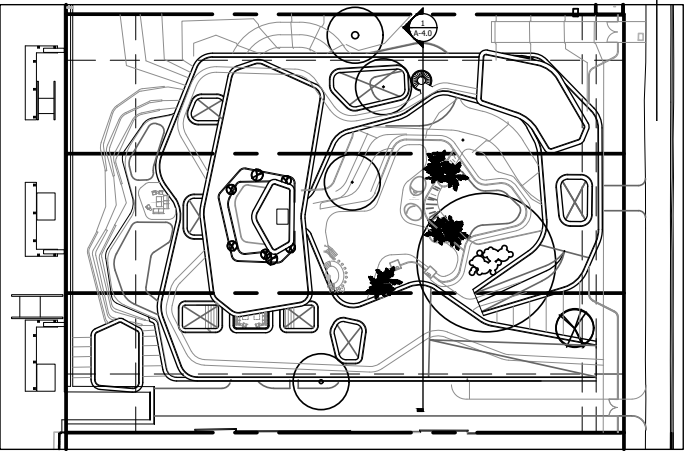


SECTION- TRANSVERSE 02

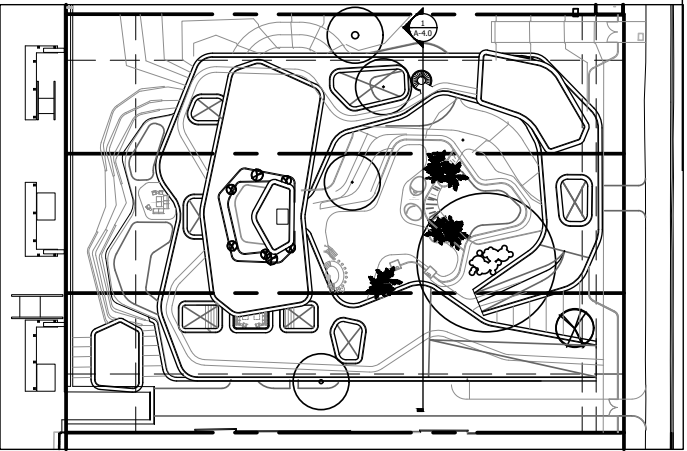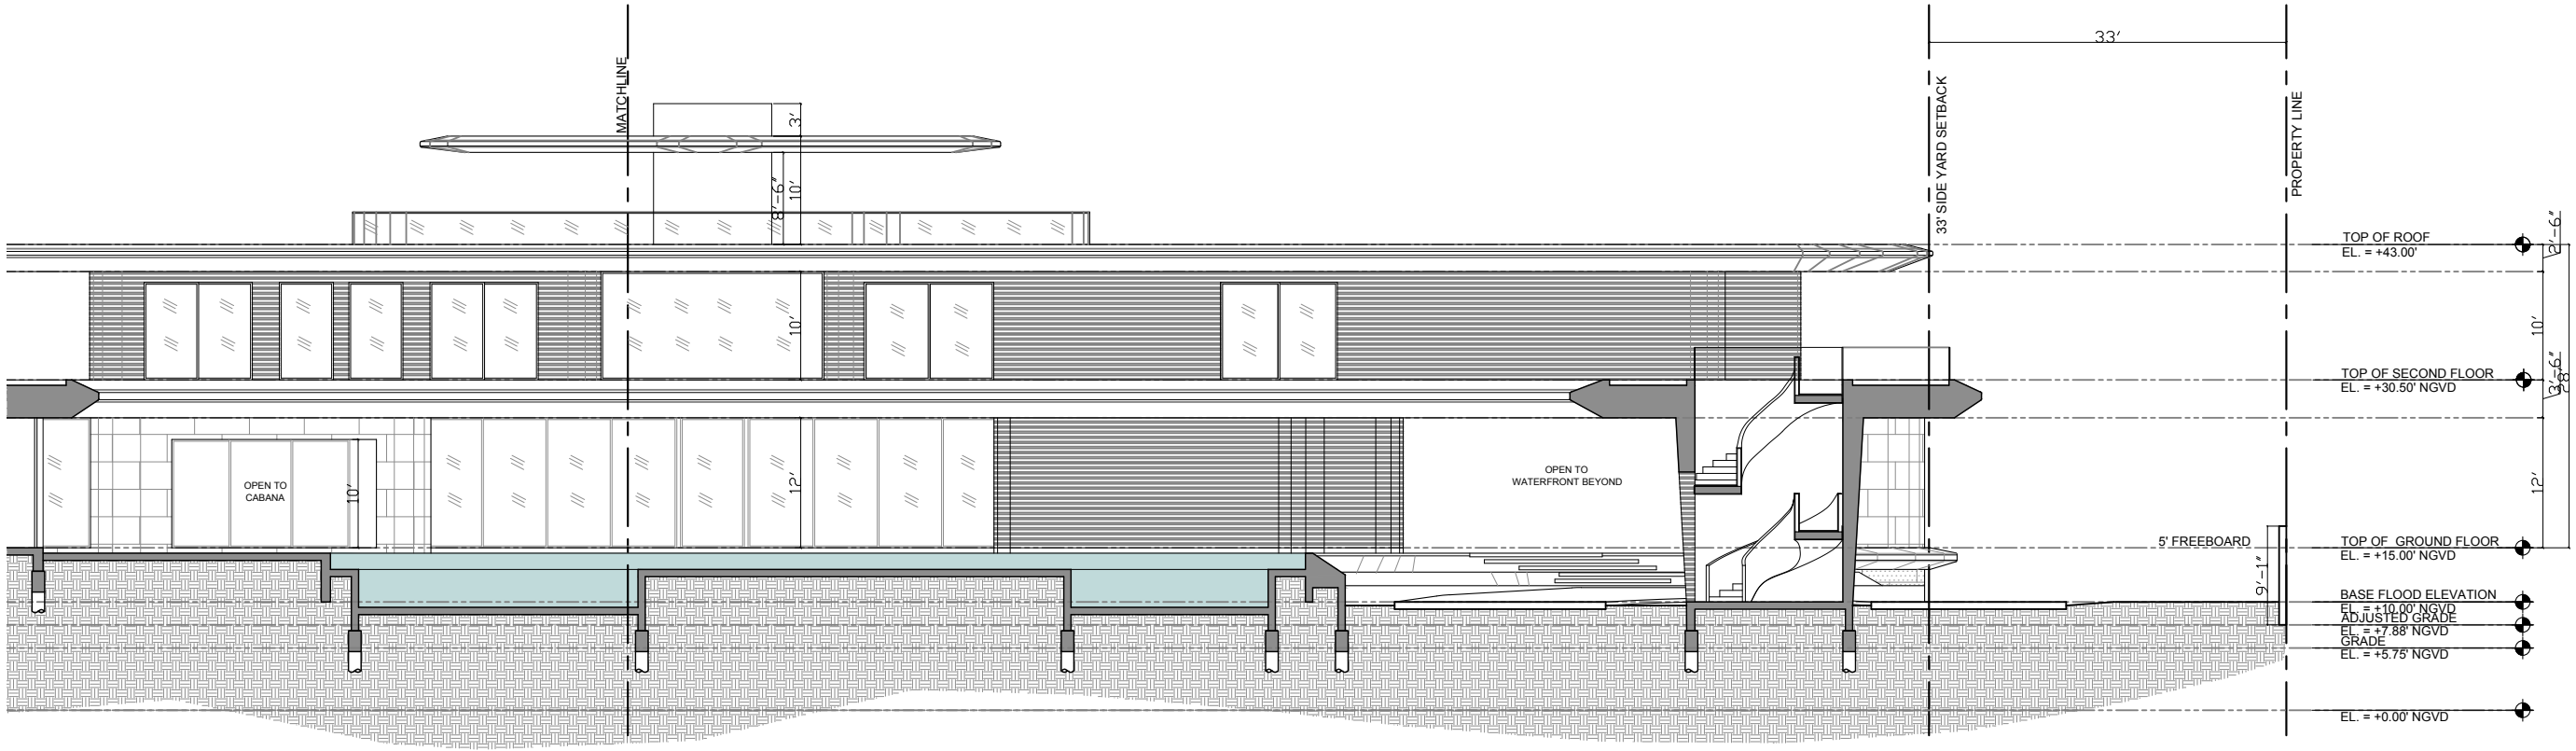



RENDERED SECTION- LONGITUDINAL

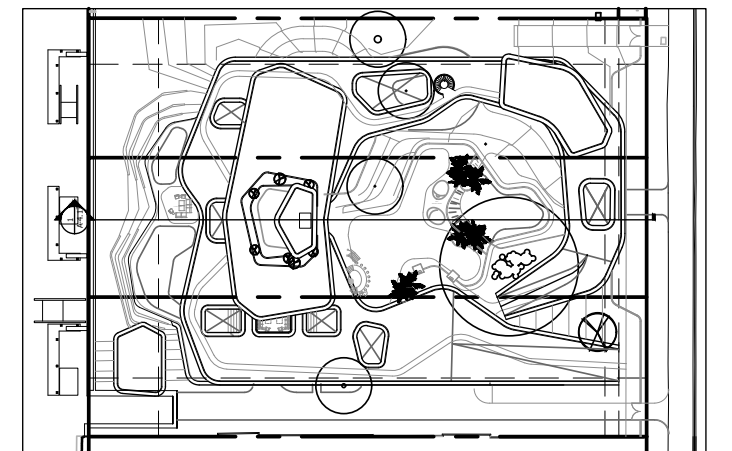


RENDERED SECTION- LONGITUDINAL

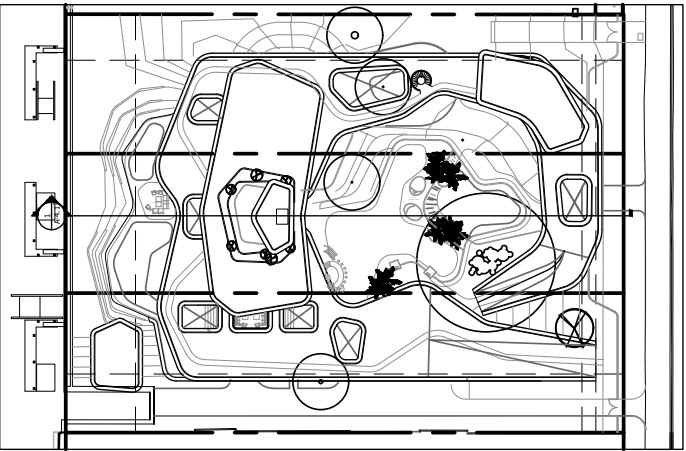


RENDERED SECTION- LONGITUDINAL

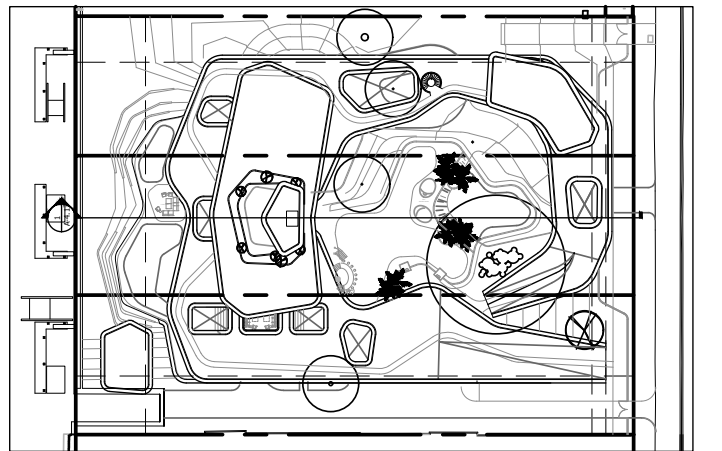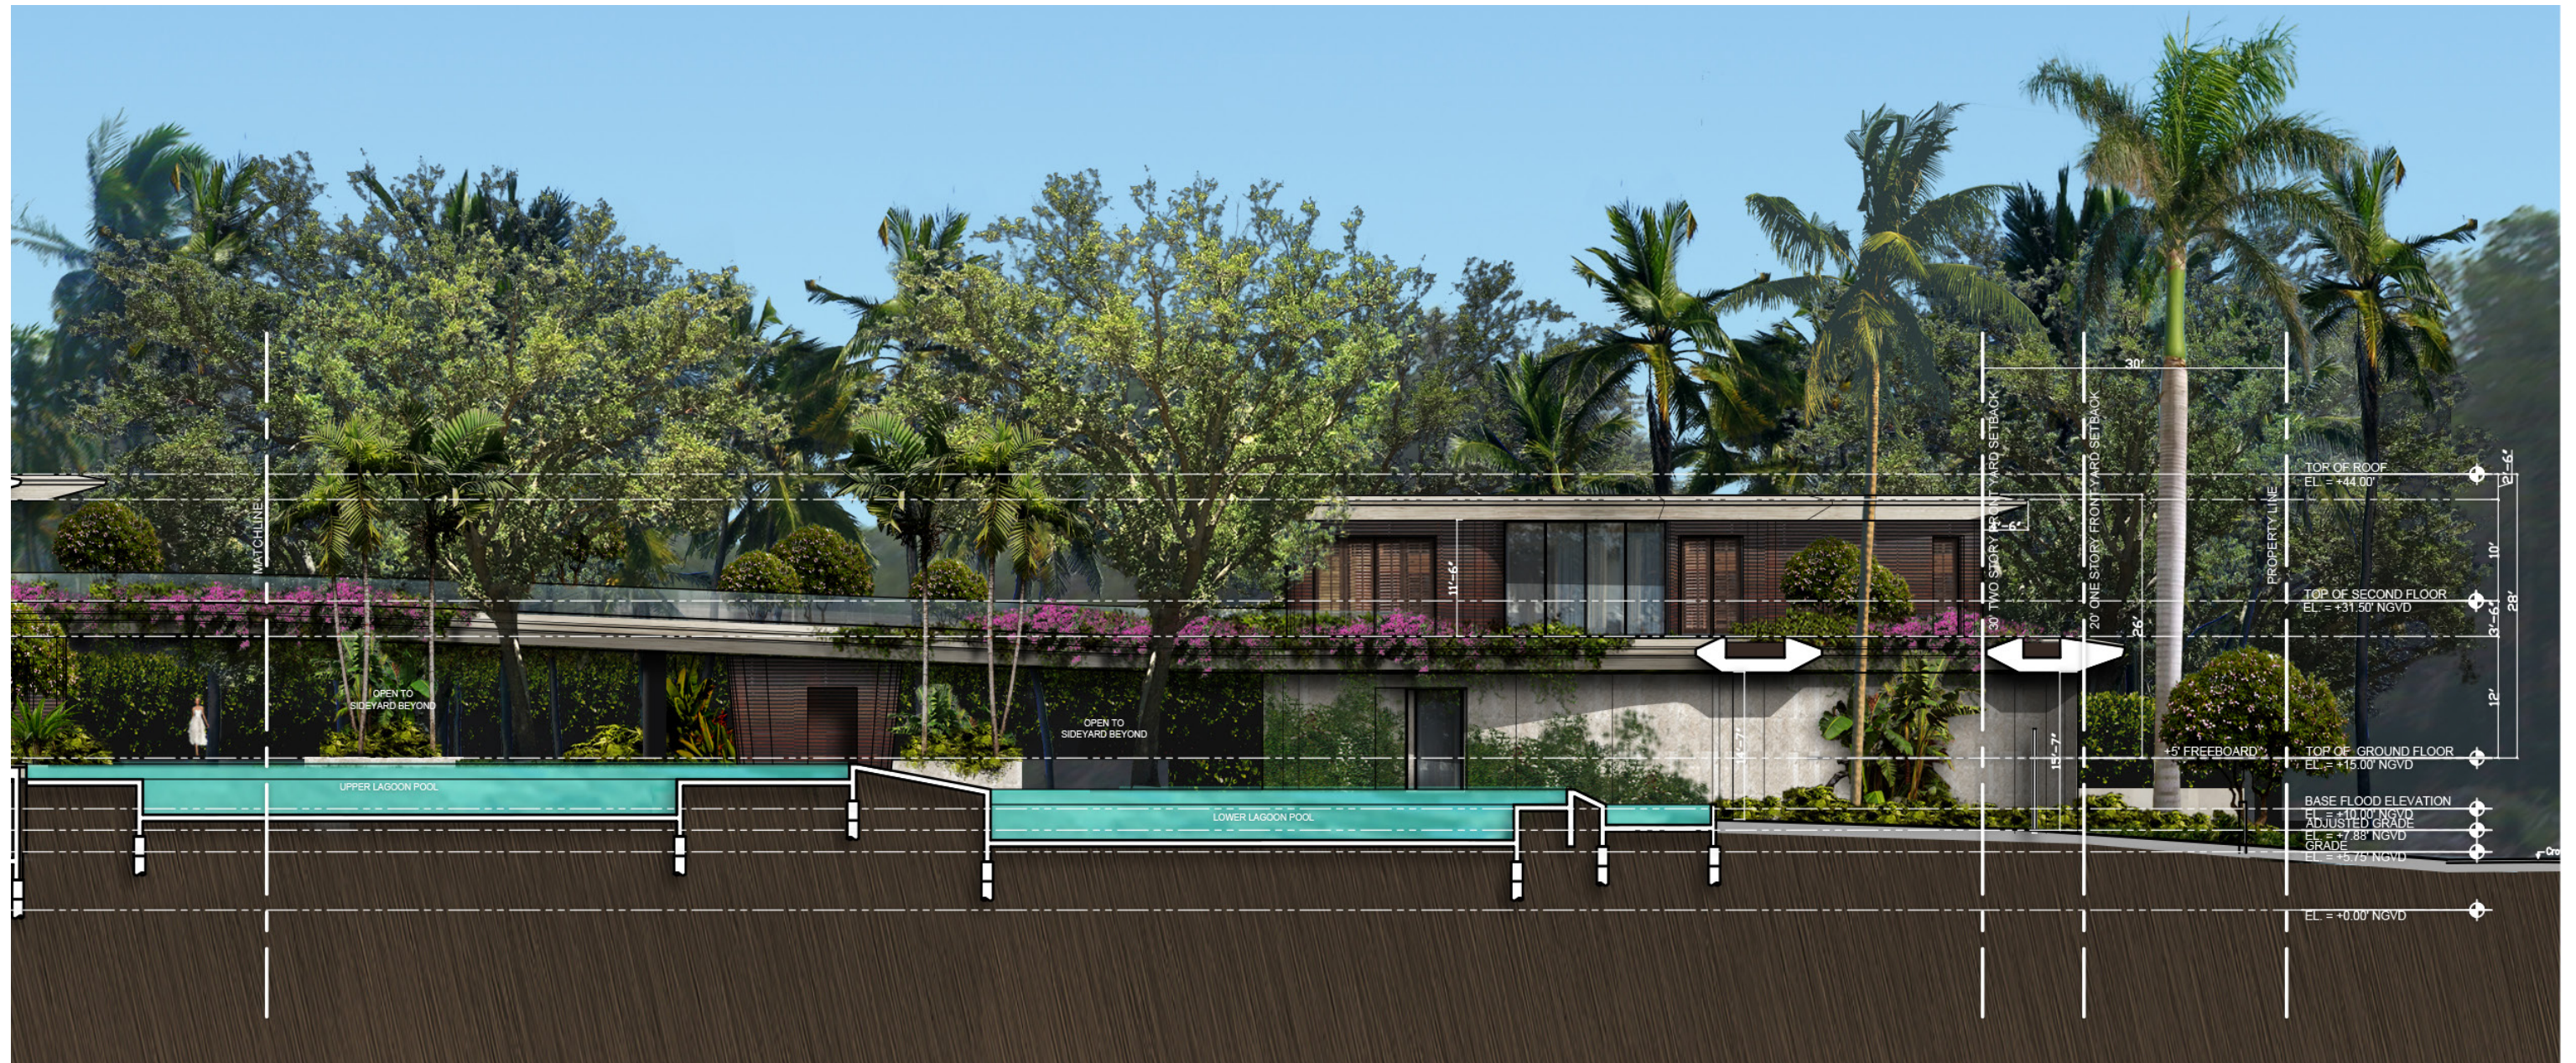

RENDERED SECTION- TRANSVERSE 02

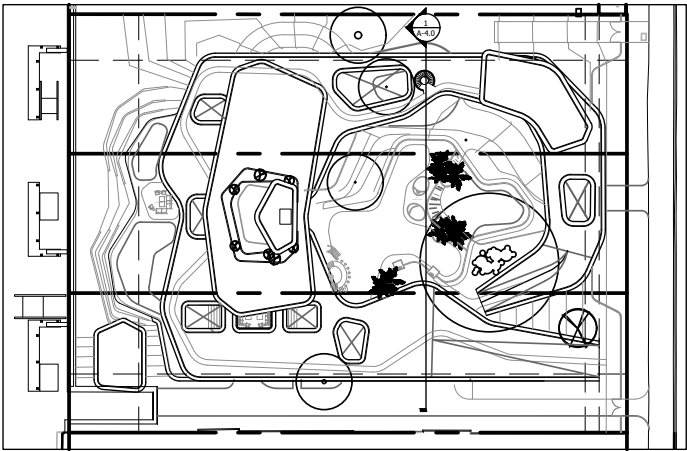

RENDERED SECTION- TRANSVERSE 02

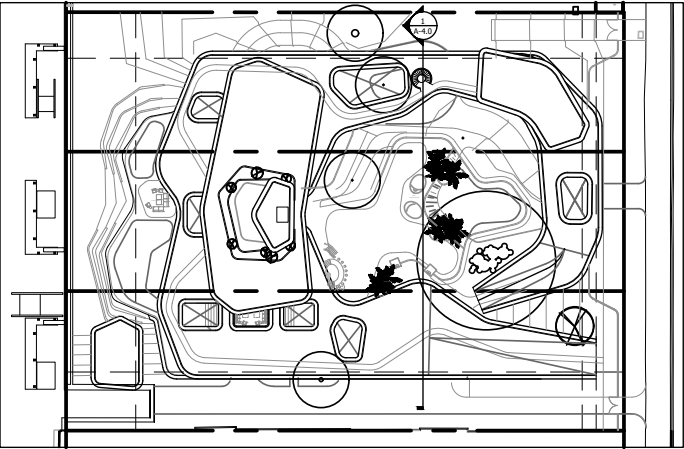

RENDERED SECTION- TRANSVERSE 02

