
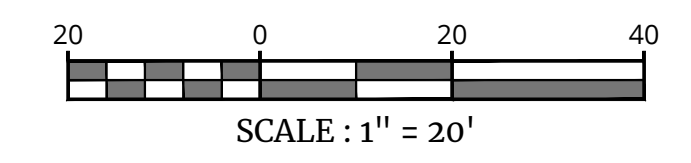


BISCAYNE BAY

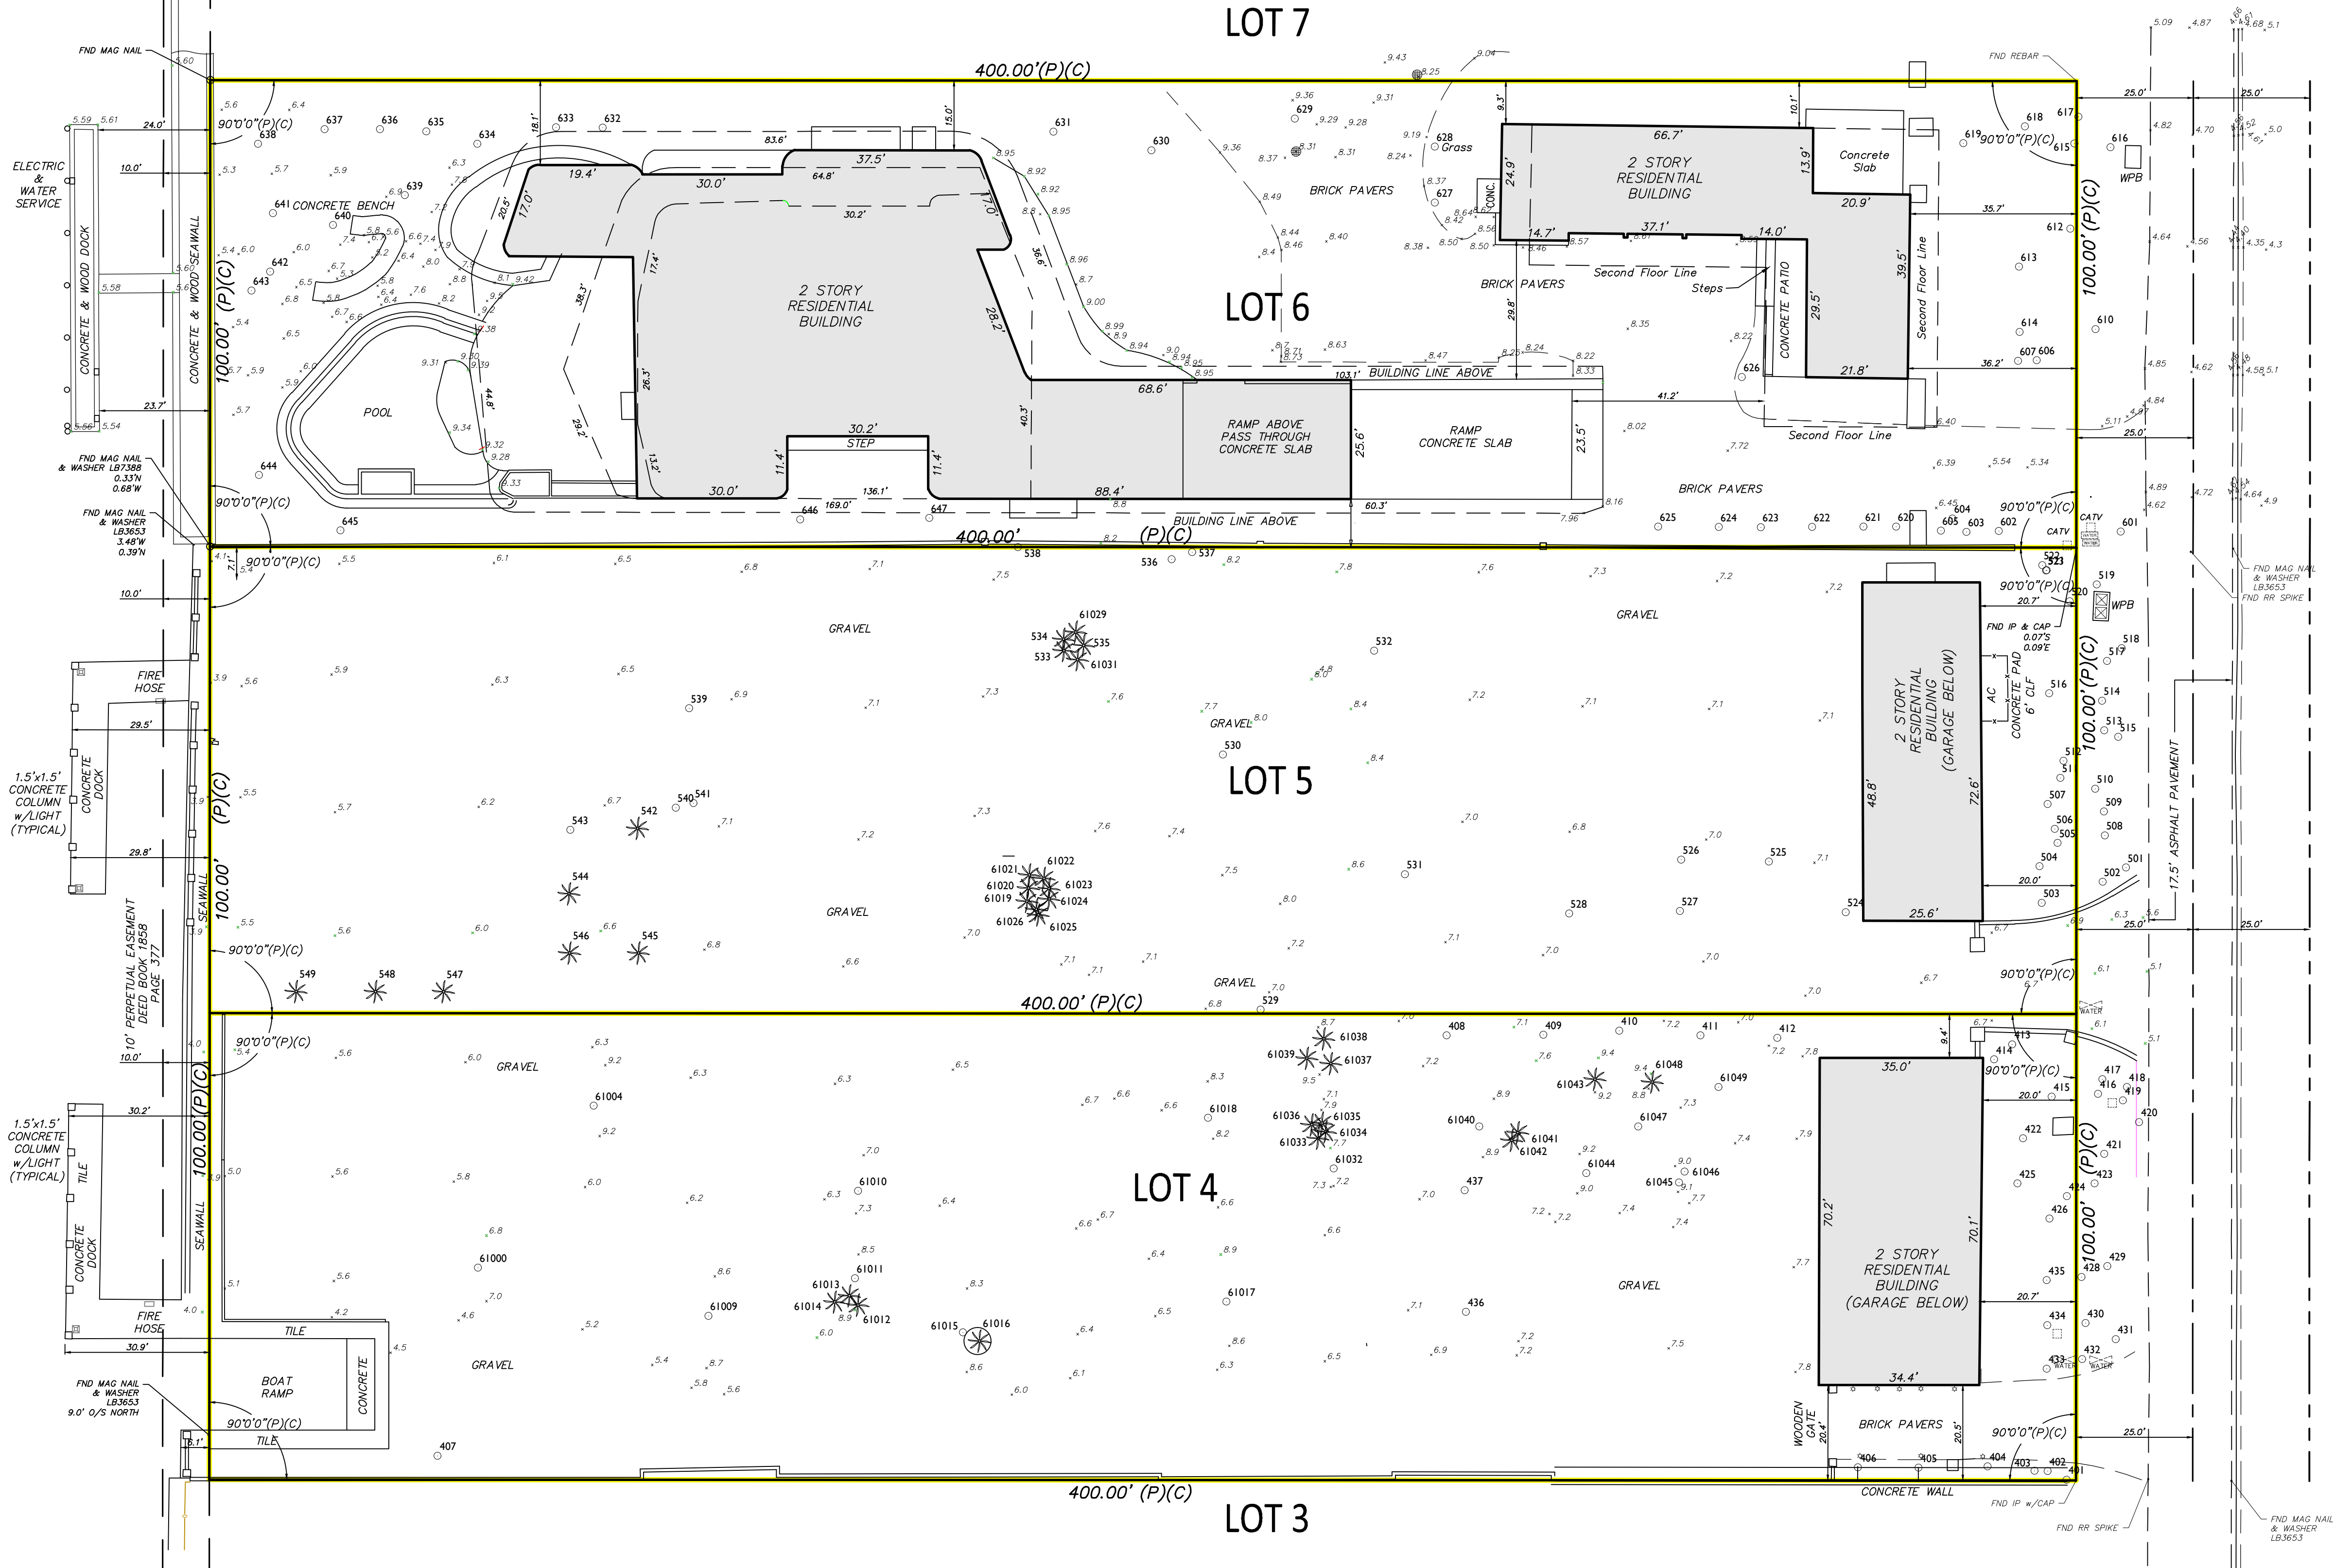

SEE SHEET 1 OF 2 FOR SURVEYOR'S NOTES AND LEGEND

REV	DATE	DESCRIPTION
01	02/21/22	UPDATE SURVEY
02	04/02/22	UPDATE SURVEY

MICHAEL CARDO
FLORIDA PROFESSIONAL SURVEYOR AND MAPPER
LICENSE NUMBER: 157156
COLLIERS ENGINEERING & DESIGN, INC.
P.L. LICENSE #18788

**LOTS 4, 5 & 6
STAR ISLAND**

FOR
Handcraft

Lot 4
Lot 5
Lot 6
Star Island

Miami Beach
Miami-Dade County
Florida

Colliers MIAMI
Engineering & Design 8290 NW
64th Street
Miami, FL 33166
Phone: 305.597.9701
COLLIERS ENGINEERING & DESIGN, INC.
DOING BUSINESS AS MASER CONSULTING

SCALE: AS SHOWN	DATE: As Noted	DRAWN BY: JET	CHECKED BY: DD
PROJECT NUMBER: 21000871A	DRAWING NUMBER: 21000871A-25-6	STAR ISLAND UPDATE SURVEY	

SHEET TITLE:
BOUNDARY SURVEY

SHEET NUMBER:
02 of 02