


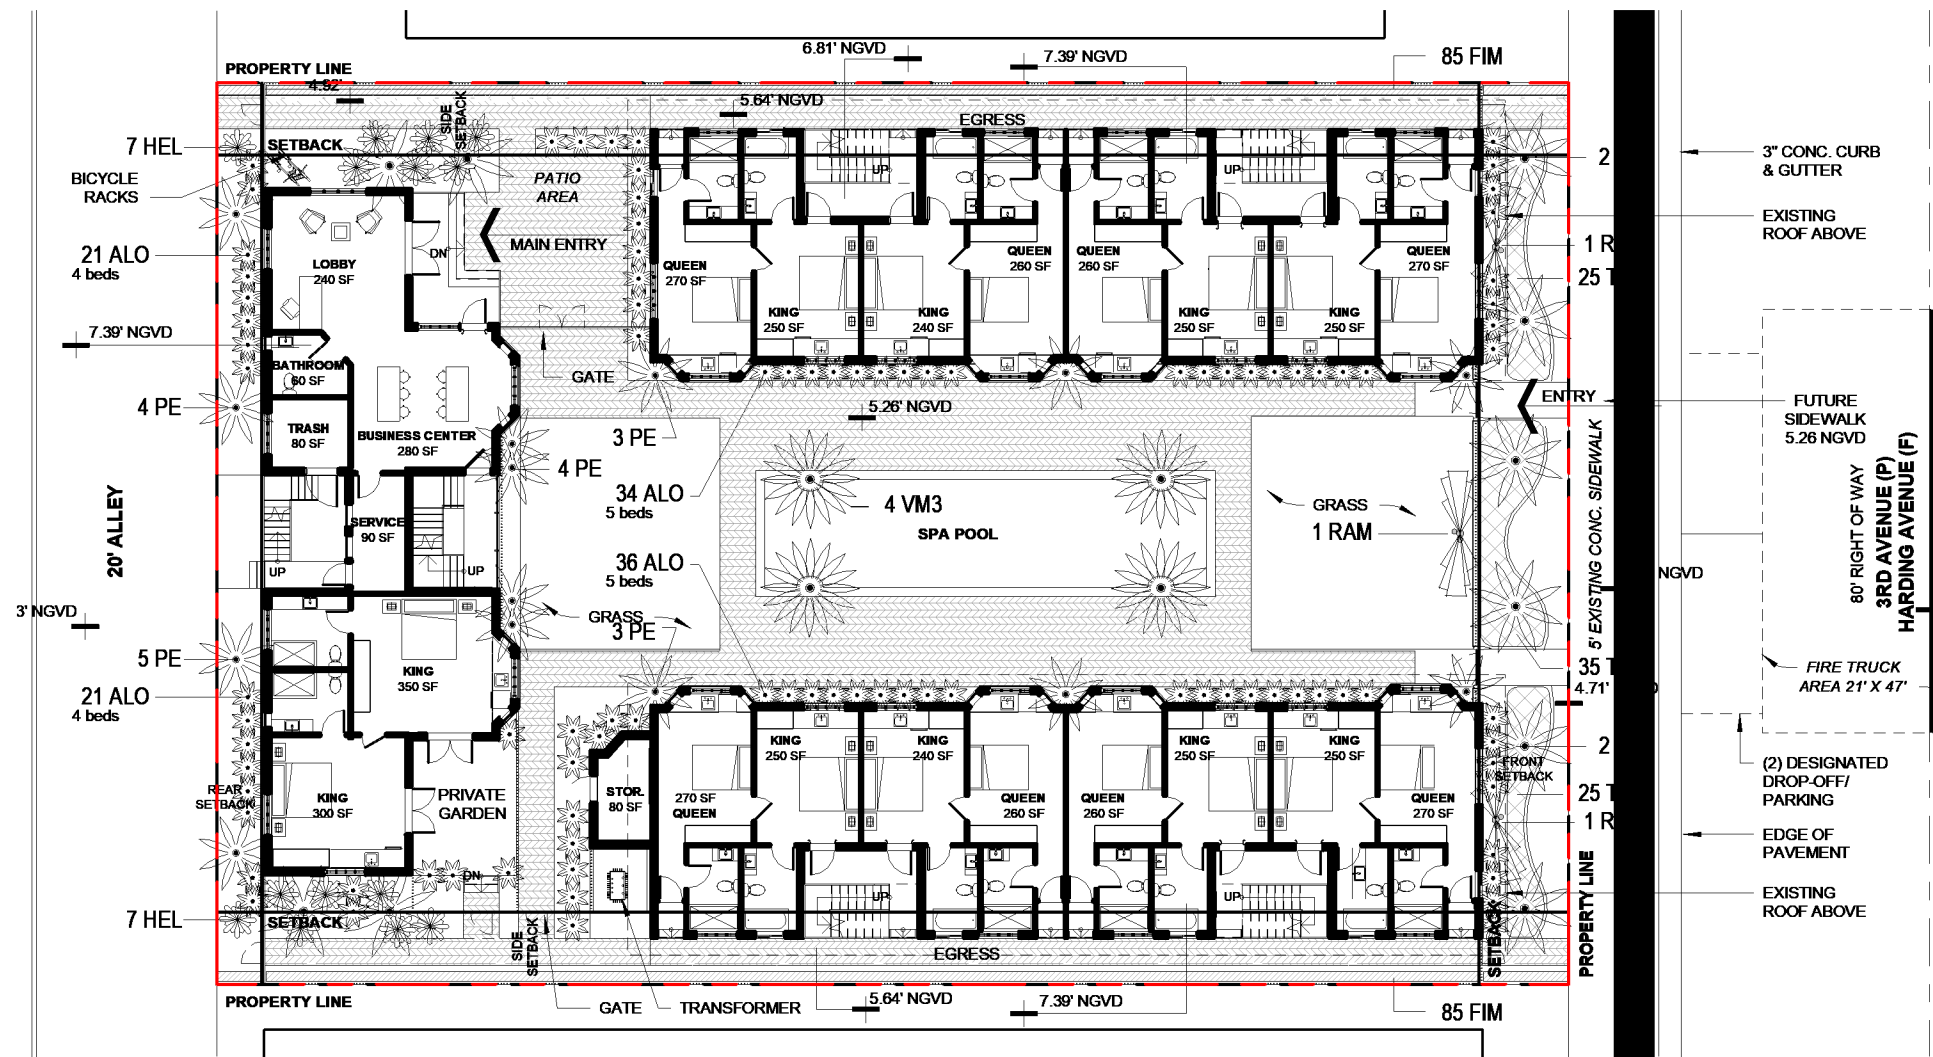

Plant List

Qty	Key	Botanical / Common Name	Description	Native Yes / No
4	VM3	Veitchia montgomeriana / Veitchia Palm-trp.	18' oa ht, 3 @ 6" cal.	No
4	VM	Veitchia montgomeriana / Veitchia Palm	18' oa ht, 6" cal.	No
19	PE	Ptychosperma elegans / Alexander Palm	20' oa ht, 3" cal.	No
3	RAM	Ravenalla madagascariensis / Traveler's Palm	12'-15' oa ht, 6" cal.	No
70	ALO	Alocasia species / Elephant Ears	3.5' ht @ 24" oc	No
14	HEL	Heliconia rostrata / Crab Claw	4.5' ht x 24" spr.	No
85	TRF	Tripasum floridana / Dwarf Fakahatchee Grass	24" ht, 18" spr.	Yes
170	FIM	Ficus microcarpa / Green Island Ficus	12" ht, 12" spr, 3 gal.	No

ARCHITECT

MTTR MGMT
212 NE 73RD ST | MIAMI FL | 33150
www.ma77er.com

CONSULTANT

H.L. MARTIN, LANDSCAPE ARCHITECT, PA
5965 SW 38TH ST
MIAMI | FL | 33155
T. 305-790-4372

OWNER

BRIZI CAPITAL LLC
19790 | W DIXIE HWY SUITE 506 | AVENTURA | FL | 33180

PROJECT

HARDING

DRAWING TITLE

LANDSCAPE PLAN

2022.09.02

3/64" = 1'-0"


DRAWING #

LA 1.00

2109



TRIPSACUM FLORIDANUM
GAMAGRASS

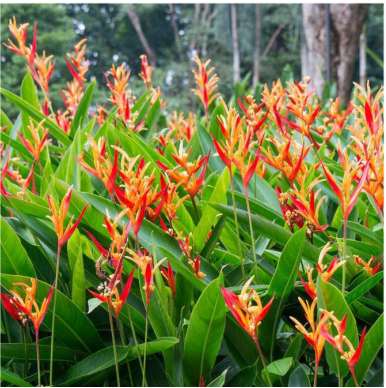

HELICONIA
LOBSTER CLAW



PENNISETUM
FOUNTAIN GRASS



RAVENALA MADAGASCARIENSIS
TRAVELLER PALM



COLOCASIA
ELEPHANT EAR



PASPALUM NOTATUM
BAHIA GRASS



ARCHONTOPHOENIX ALEXANDRAE
ALEXANDER PALM



FICUS PUMILA
CLIMBING FIG



VEITCHIA
MONTGOMERY PALM

ARCHITECT

MTTR MGMT
212 NE 73RD ST | MIAMI FL | 33150
www.ma77er.com



CONSULTANT

H.L MARTIN, LANDSCAPE ARCHITECT, PA
5965 SW 38TH ST
MIAMI | FL | 33155
T. 305-790-4372

OWNER

BRIZI CAPITAL LLC
19790 | W DIXIE HWY SUITE 506| AVENTURA | FL | 33180

PROJECT

HARDING

DRAWING TITLE

PLANT PHOTOS

2022.09.02

1" = 20'-0"

2109

DRAWING #

LA 1.02