


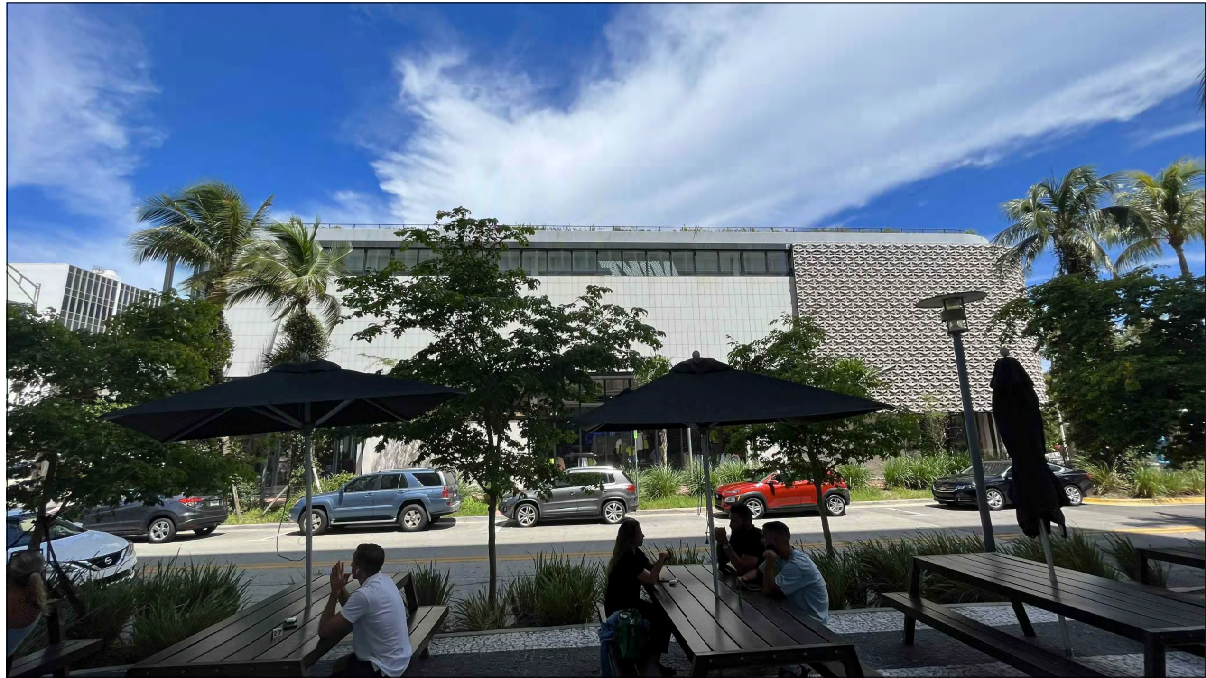

VIEW 5
ACROSS STREET NORTH END OF STREET OF SUBJECT PROPERTY
8/23/2022



VIEW 6
ACROSS STREET NORTH OF SUBJECT PROPERTY
8/23/2022



VIEW 7
ACROSS STREET DIRECTLY EAST OF SUBJECT PROPERTY
8/23/2022



VIEW 8
ACROSS STREET SOUTH OF SUBJECT PROPERTY
8/23/2022

CLIENT

APOLLO GARDEN, LLC.
1111 LINCOLN ROAD, 4TH LEVEL
MIAMI BEACH, FLORIDA 33139
T +1 954.205.2000
Email: laci.steffensen@ime.com

INTERIOR DESIGNER

STUDIO KIFF
8545 Rue Durocher, Suite 401
Montreal, Quebec, H2V 3Z4
T 514.578.4992
Email: helene@studiokiff.com

M/E/P ENGINEERS

LAUREDO ENGINEERING
1941 SW 18TH AVENUE
MIAMI, FLORIDA 33145
T 305.445.8755
Email: mel@lec717.com

KITCHEN CONSULTANT

MARENIC FOOD SERVICE
5811 Old Well House Road
Charlotte, NC 28226
T 954.817.1183
Email: jmarenic@marenic.com

HOOD SHOP DRAWINGS

CAPTIVE AIRE
12280 VILES ROAD,
CORAL SPRINGS, FL 33076
T 954.578.8596 / T 800.477.0406
Email: jrf.seward@captiveaire.com

Project

APOLLO GARDEN, LLC
FOURTH LEVEL
1111 LINCOLN ROAD, FOURTH LEVEL
MIAMI BEACH, FL 33139

ARCHITECT OF RECORD

CHARLES H. BENSON & ASSOCIATES ARCHITECTS, P.A.
architect planner interiors
1665 WASHINGTON AVE., 2nd FLOOR
MIAMI BEACH, FLORIDA 33139
V 305.552.6161 F 305.552.6151
ARCHITECTURAL LICENSE No. AR 14022
NCARB CERTIFICATE No. 42136

Seal

THREE DRAWINGS AND LOGO PORTFOLIO OWNED BY THE ARCHITECT AND ARE THE PROPERTY OF BENSON & ASSOCIATES ARCHITECTS, P.A. THEY ARE NOT TO BE USED IN OTHER WORK AND ARE TO BE RETURNED UPON DEMAND AT THE COMPLETION OF WORK.


Revised:

**CONTEXT
SORROUNDING
PROPERTIES
PHOTOGRAPHS**

22202

08-08-22

A-8

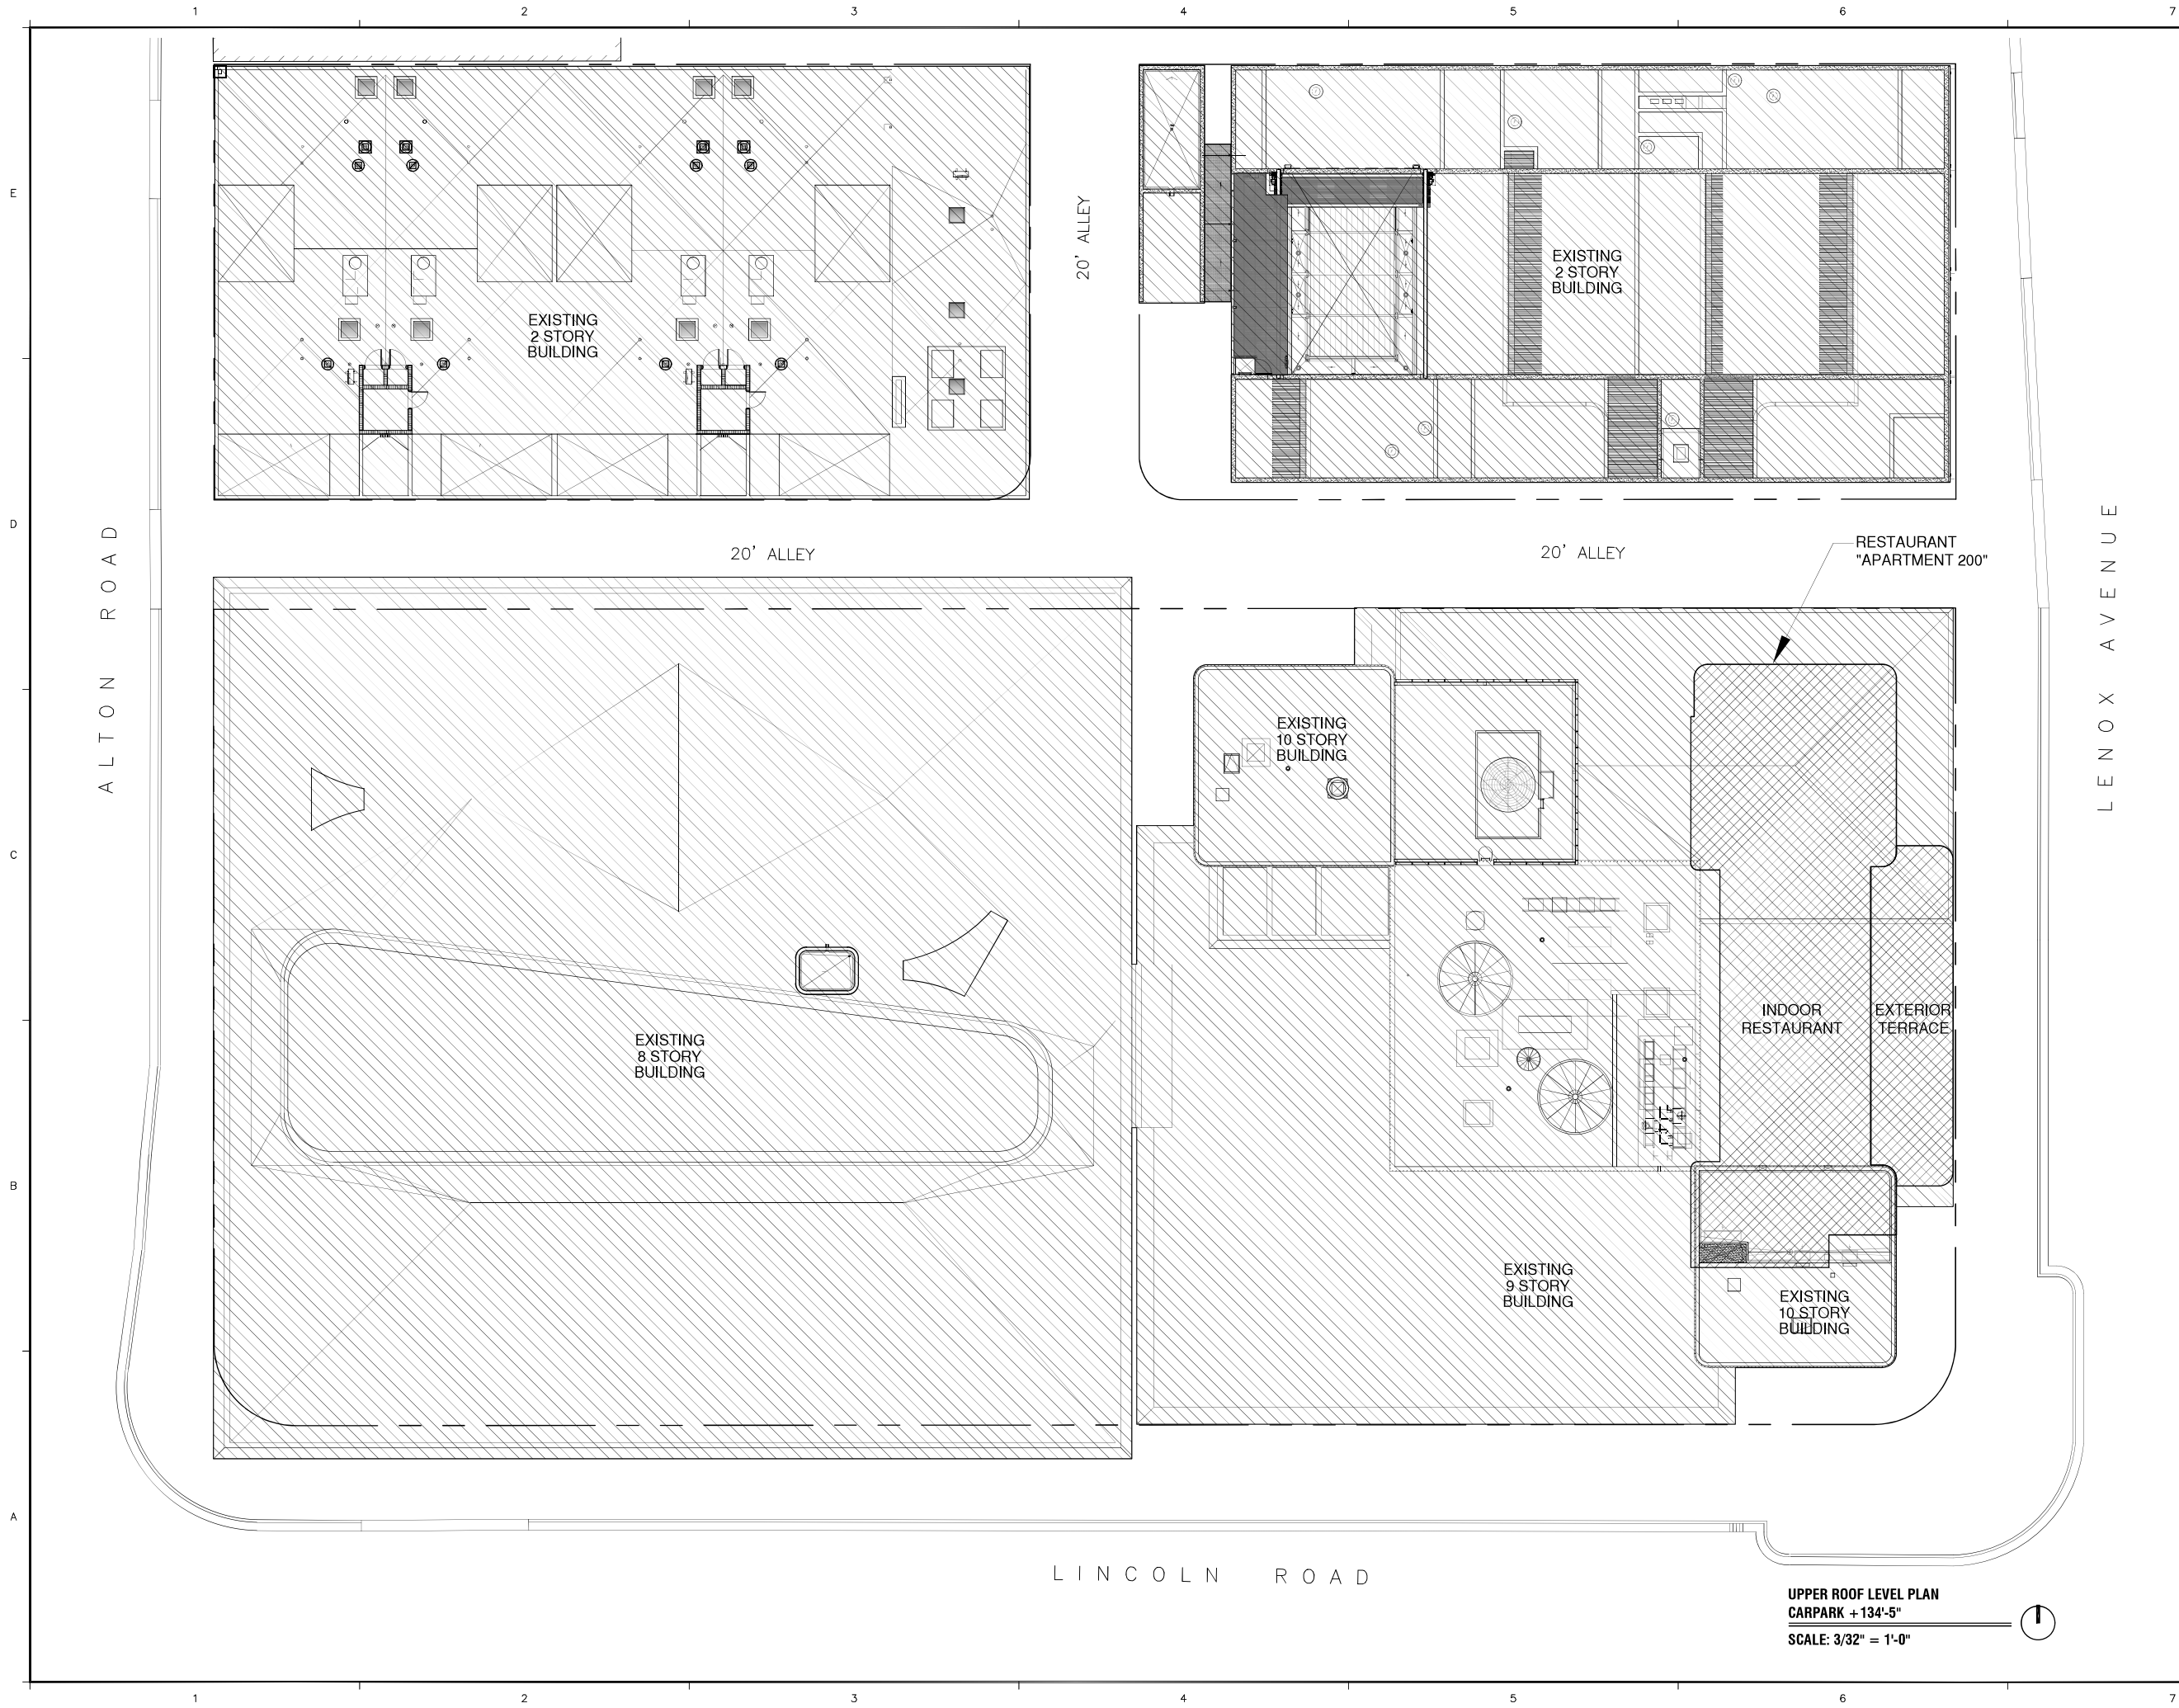

CLIENT APOLLO GARDEN, LLC. 1111 LINCOLN ROAD, 4TH LEVEL MIAMI BEACH, FLORIDA 33139 T: +1 954.578.8590 Email: jef@apollogarden.com																					
INTERIOR DESIGNER STUDIO KIFF 8545 Rue Durocher, Suite 401 Montreal, Quebec H2V 3Z4 T: 514.578.4992 Email: helene@studiokiff.com																					
M/E/P ENGINEERS LAUREDO ENGINEERING 1941 SW 18TH AVENUE MIAMI, FLORIDA 33145 T: 305.445.8755 Email: mel@lec717.com																					
KITCHEN CONSULTANT MARENIC FOOD SERVICE 5811 Old Well House Road Charlotte, NC 28226 T: 954.817.1163 Email: jmarenic@marenic.com																					
HOOD SHOP DRAWINGS CAPTIVE AIRE 12380 WILES ROAD, CORAL SPRINGS, FL 33076 T: 954.578.8596/T: 800.477.0406 Email: jef@seward@captiveaire.com																					
Project	APOLLO GARDEN, LLC FOURTH LEVEL 1111 LINCOLN ROAD, FOURTH LEVEL MIAMI BEACH, FL 33139																				
ARCHITECT OF RECORD CHARLES H. BENSON & ASSOCIATES ARCHITECTS, P.A. architect planner interiors 1065 WASHINGTON AVE., 2nd FLOOR MIAMI BEACH, FLORIDA 33139 V: 305.532.6161 F: 305.532.6151 ARCHITECTURAL LICENSE No. AR 14022 NCARB CERTIFICATE No. 42136																					
Seal																					
THIS DRAWING AND ANY INFORMATION CONTAINED HEREIN ARE THE PROPERTY OF APOLLO GARDEN, LLC. IT IS TO BE USED ONLY FOR THE PROJECT AND SITE SPECIFICALLY IDENTIFIED HEREON AND IS NOT TO BE REPRODUCED OR TRANSMITTED IN ANY FORM OR BY ANY MEANS, ELECTRONIC OR MECHANICAL, INCLUDING PHOTOCOPYING, RECORDING, OR BY ANY INFORMATION STORAGE AND RETRIEVAL SYSTEM, WITHOUT THE WRITTEN PERMISSION OF APOLLO GARDEN, LLC.																					
Revised: <table><tr><td> </td><td> </td></tr><tr><td> </td><td> </td></tr><tr><td> </td><td> </td></tr><tr><td> </td><td> </td></tr><tr><td> </td><td> </td></tr><tr><td> </td><td> </td></tr><tr><td> </td><td> </td></tr><tr><td> </td><td> </td></tr><tr><td> </td><td> </td></tr><tr><td> </td><td> </td></tr></table>																					
EXISTING SITE PLAN																					
22202	08-08-22																				
A-9																					