


TECHNICAL DRAWINGS

---








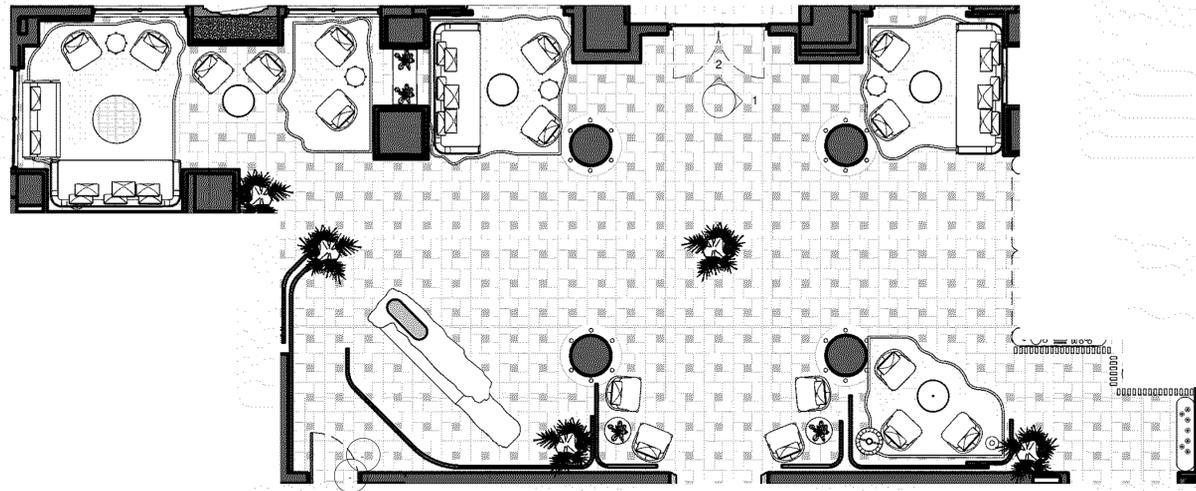


0 DD1-Reception Lobby Plan  
3/16" = 1'-0"

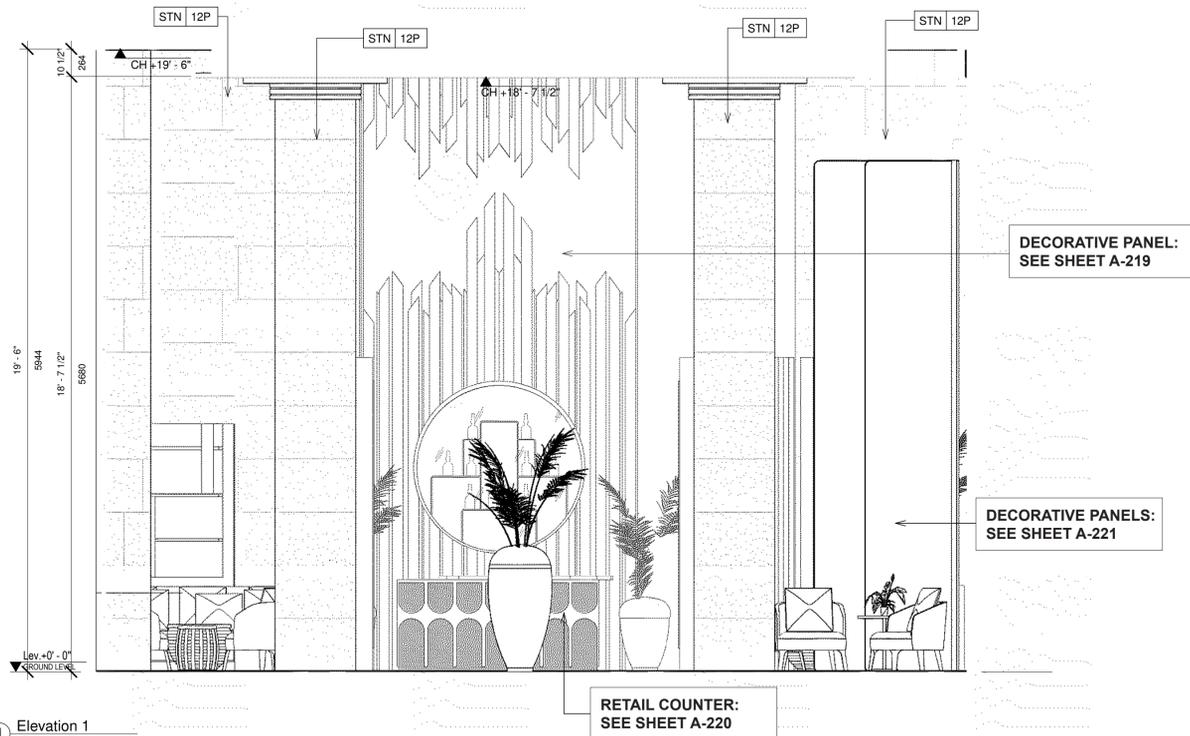

1 Elevation 1  
3/8" = 1'-0"




2 Elevation 2  
3/8" = 1'-0"

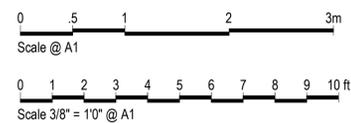


LOBBY ELEVATIONS  
SCALE: 3/8" = 1'-0"

These Design And Drawings Are The Copyrighted Property Of Revuelta Architecture International, P.A. and May Not Be Reproduced Except with Specific Written Consent of the Architect. The Contractor Must Check And Verify All Dimensions Of The Job And Be Responsible For Same. Reporting Any Discrepancies To The Architects Before Commencing Work. Drawings Not to be Scaled. The Consultant HAS SERVED AS ARCHITECT OF RECORD FOR AMAN HOTEL & RESIDENCES/AMAN HOTEL. DATE: 10/26/2017

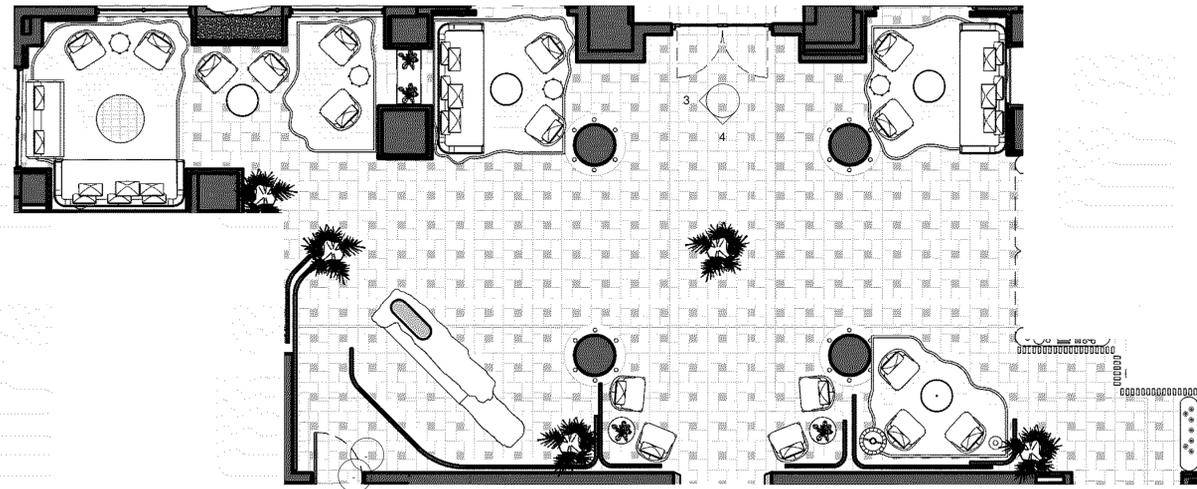


DD1-Reception Lobby Plan  
3/16" = 1'-0"

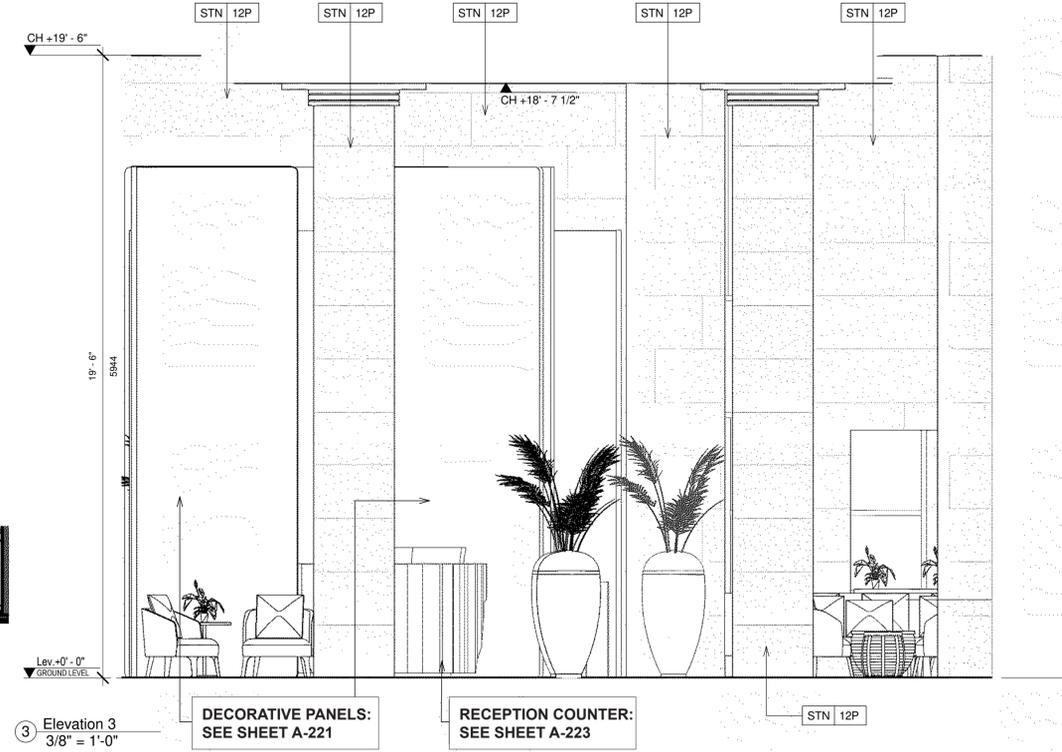

Elevation 3  
3/8" = 1'-0"

DECORATIVE PANELS:  
SEE SHEET A-221

RECEPTION COUNTER:  
SEE SHEET A-223

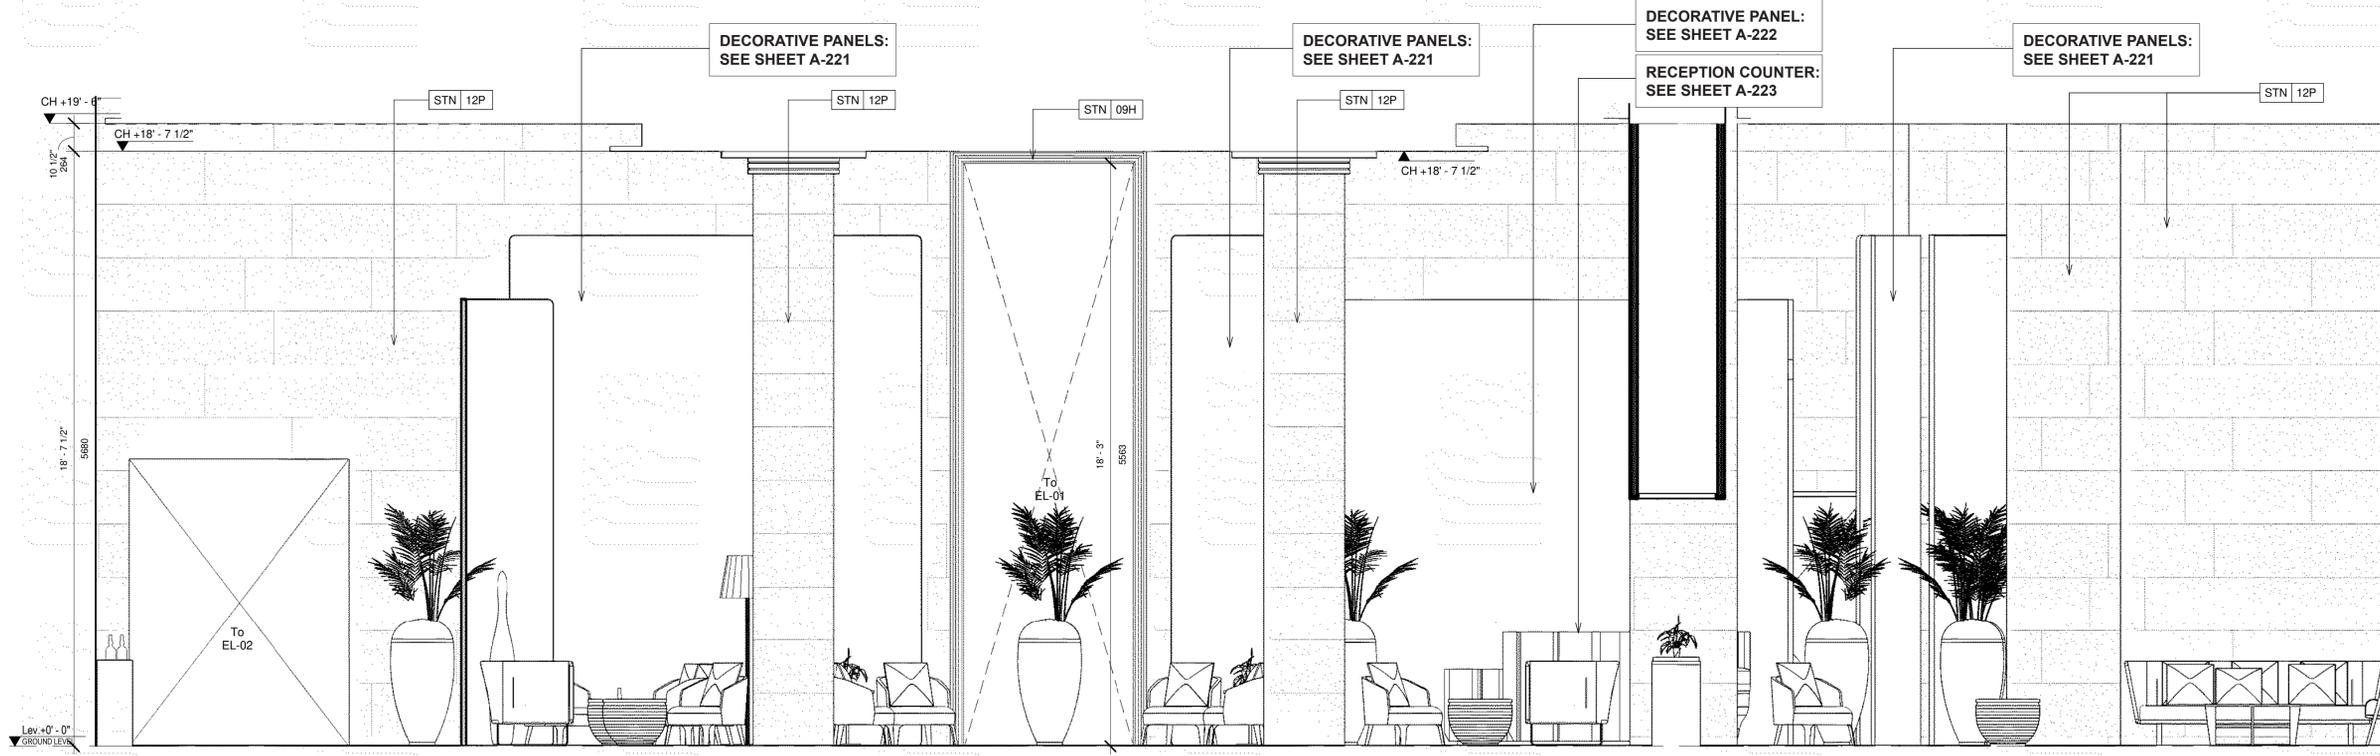

Elevation 4  
3/8" = 1'-0"

DECORATIVE PANELS:  
SEE SHEET A-221

DECORATIVE PANELS:  
SEE SHEET A-221

DECORATIVE PANEL:  
SEE SHEET A-222  
RECEPTION COUNTER:  
SEE SHEET A-223

DECORATIVE PANELS:  
SEE SHEET A-221


0 5 1 2 3m  
Scale @ A1

0 1 2 3 4 5 6 7 8 9 10 ft  
Scale 3/8" = 1'0" @ A1


ELEVATIONS (1)

AMAN HOTEL  
3425 COLLINS AVE.  
MIAMI BEACH, FL 33140




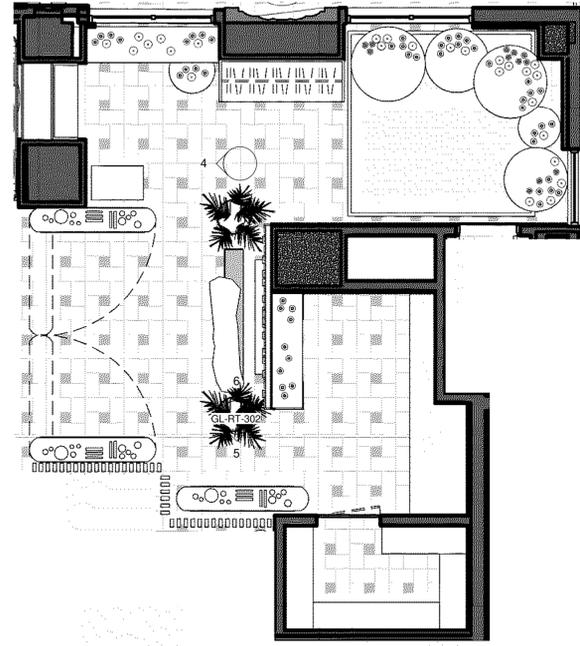


0 DD1-Retail Plan  
1/4" = 1'-0"

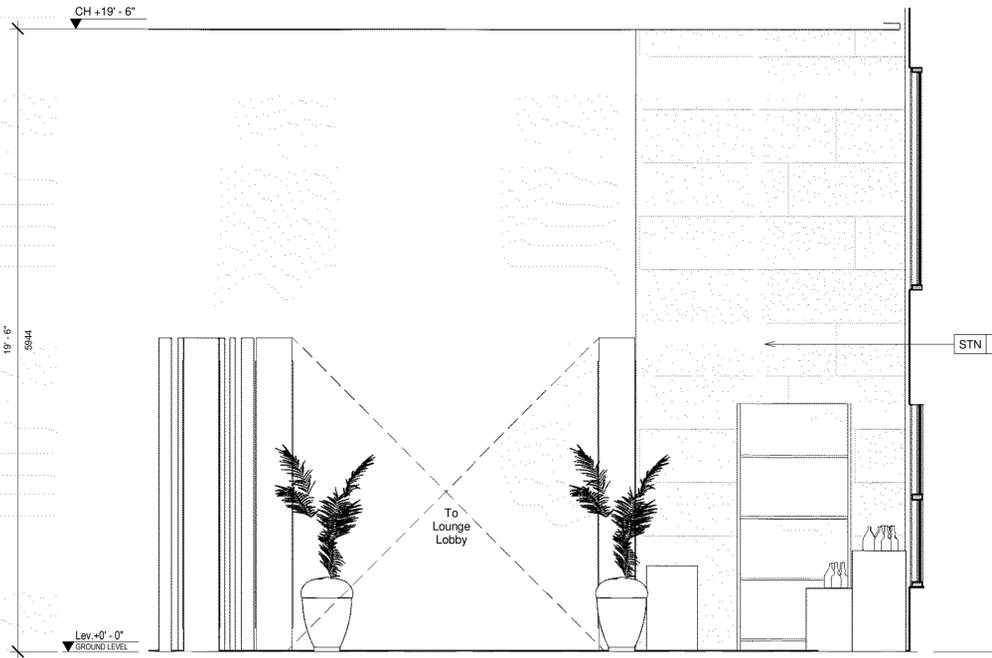


4 Elevation 4  
3/8" = 1'-0"

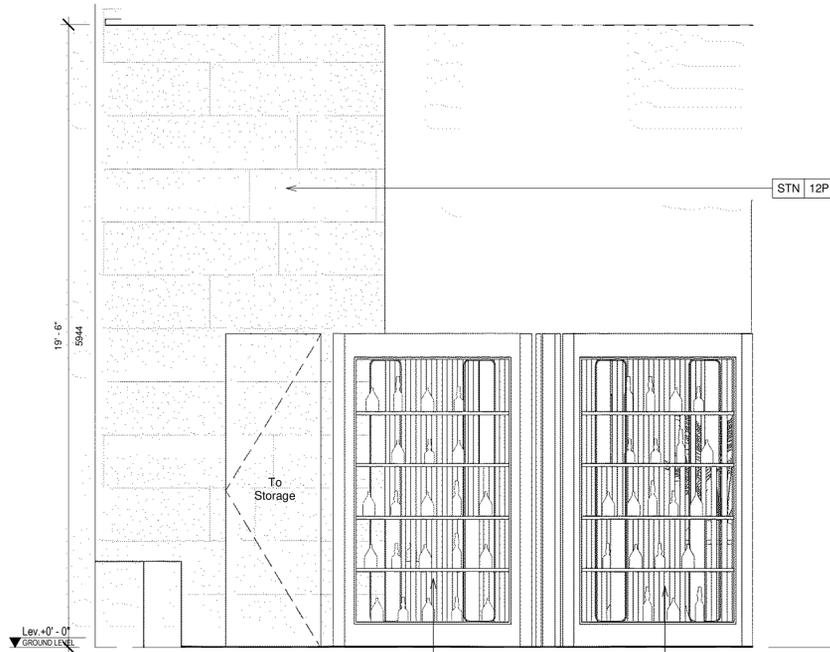

5 Elevation 5  
3/8" = 1'-0"

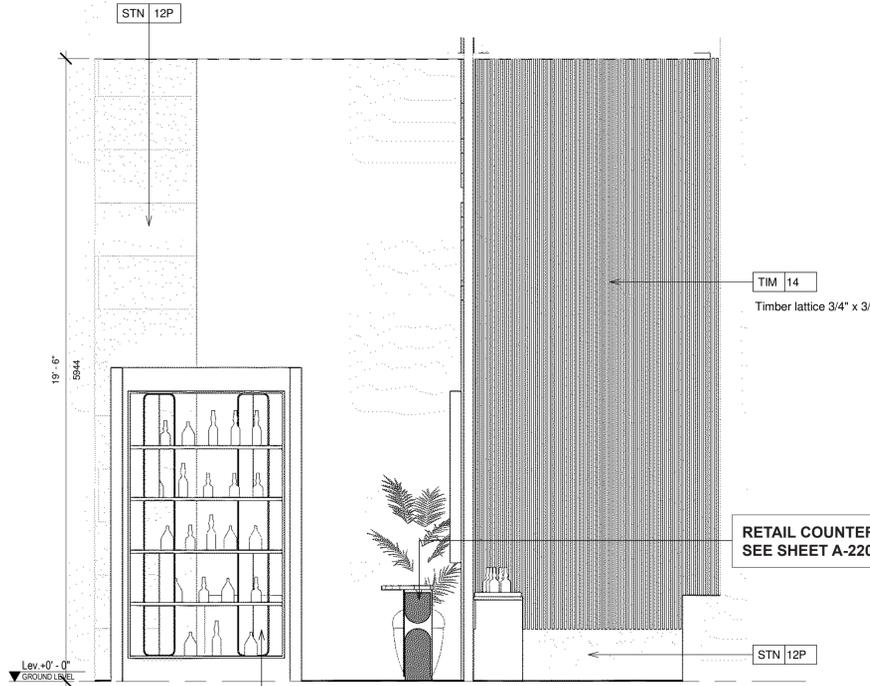

6 Elevation 6  
3/8" = 1'-0"

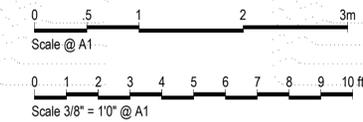

These Design And Drawings Are The Copyrighted Property Of Revuelta Architecture International, P.A. and May Not Be Reproduced, Except with Specific Written Consent of the Architect. The Contractor Must Check And Verify All Dimensions Of The Job And Be Responsible For Same. Reporting Any Discrepancies To The Architects Before Commencing Work. Drawings Not to be Scaled. The Bidder/Contractor Shall Verify All Dimensions Before Commencing Work. AMAN HOTEL & RESIDENCES/AMMAN DISTRICT HOTEL - By appointment - 04/19/2022