



4350 NAUTILUS DR


11/1 Review

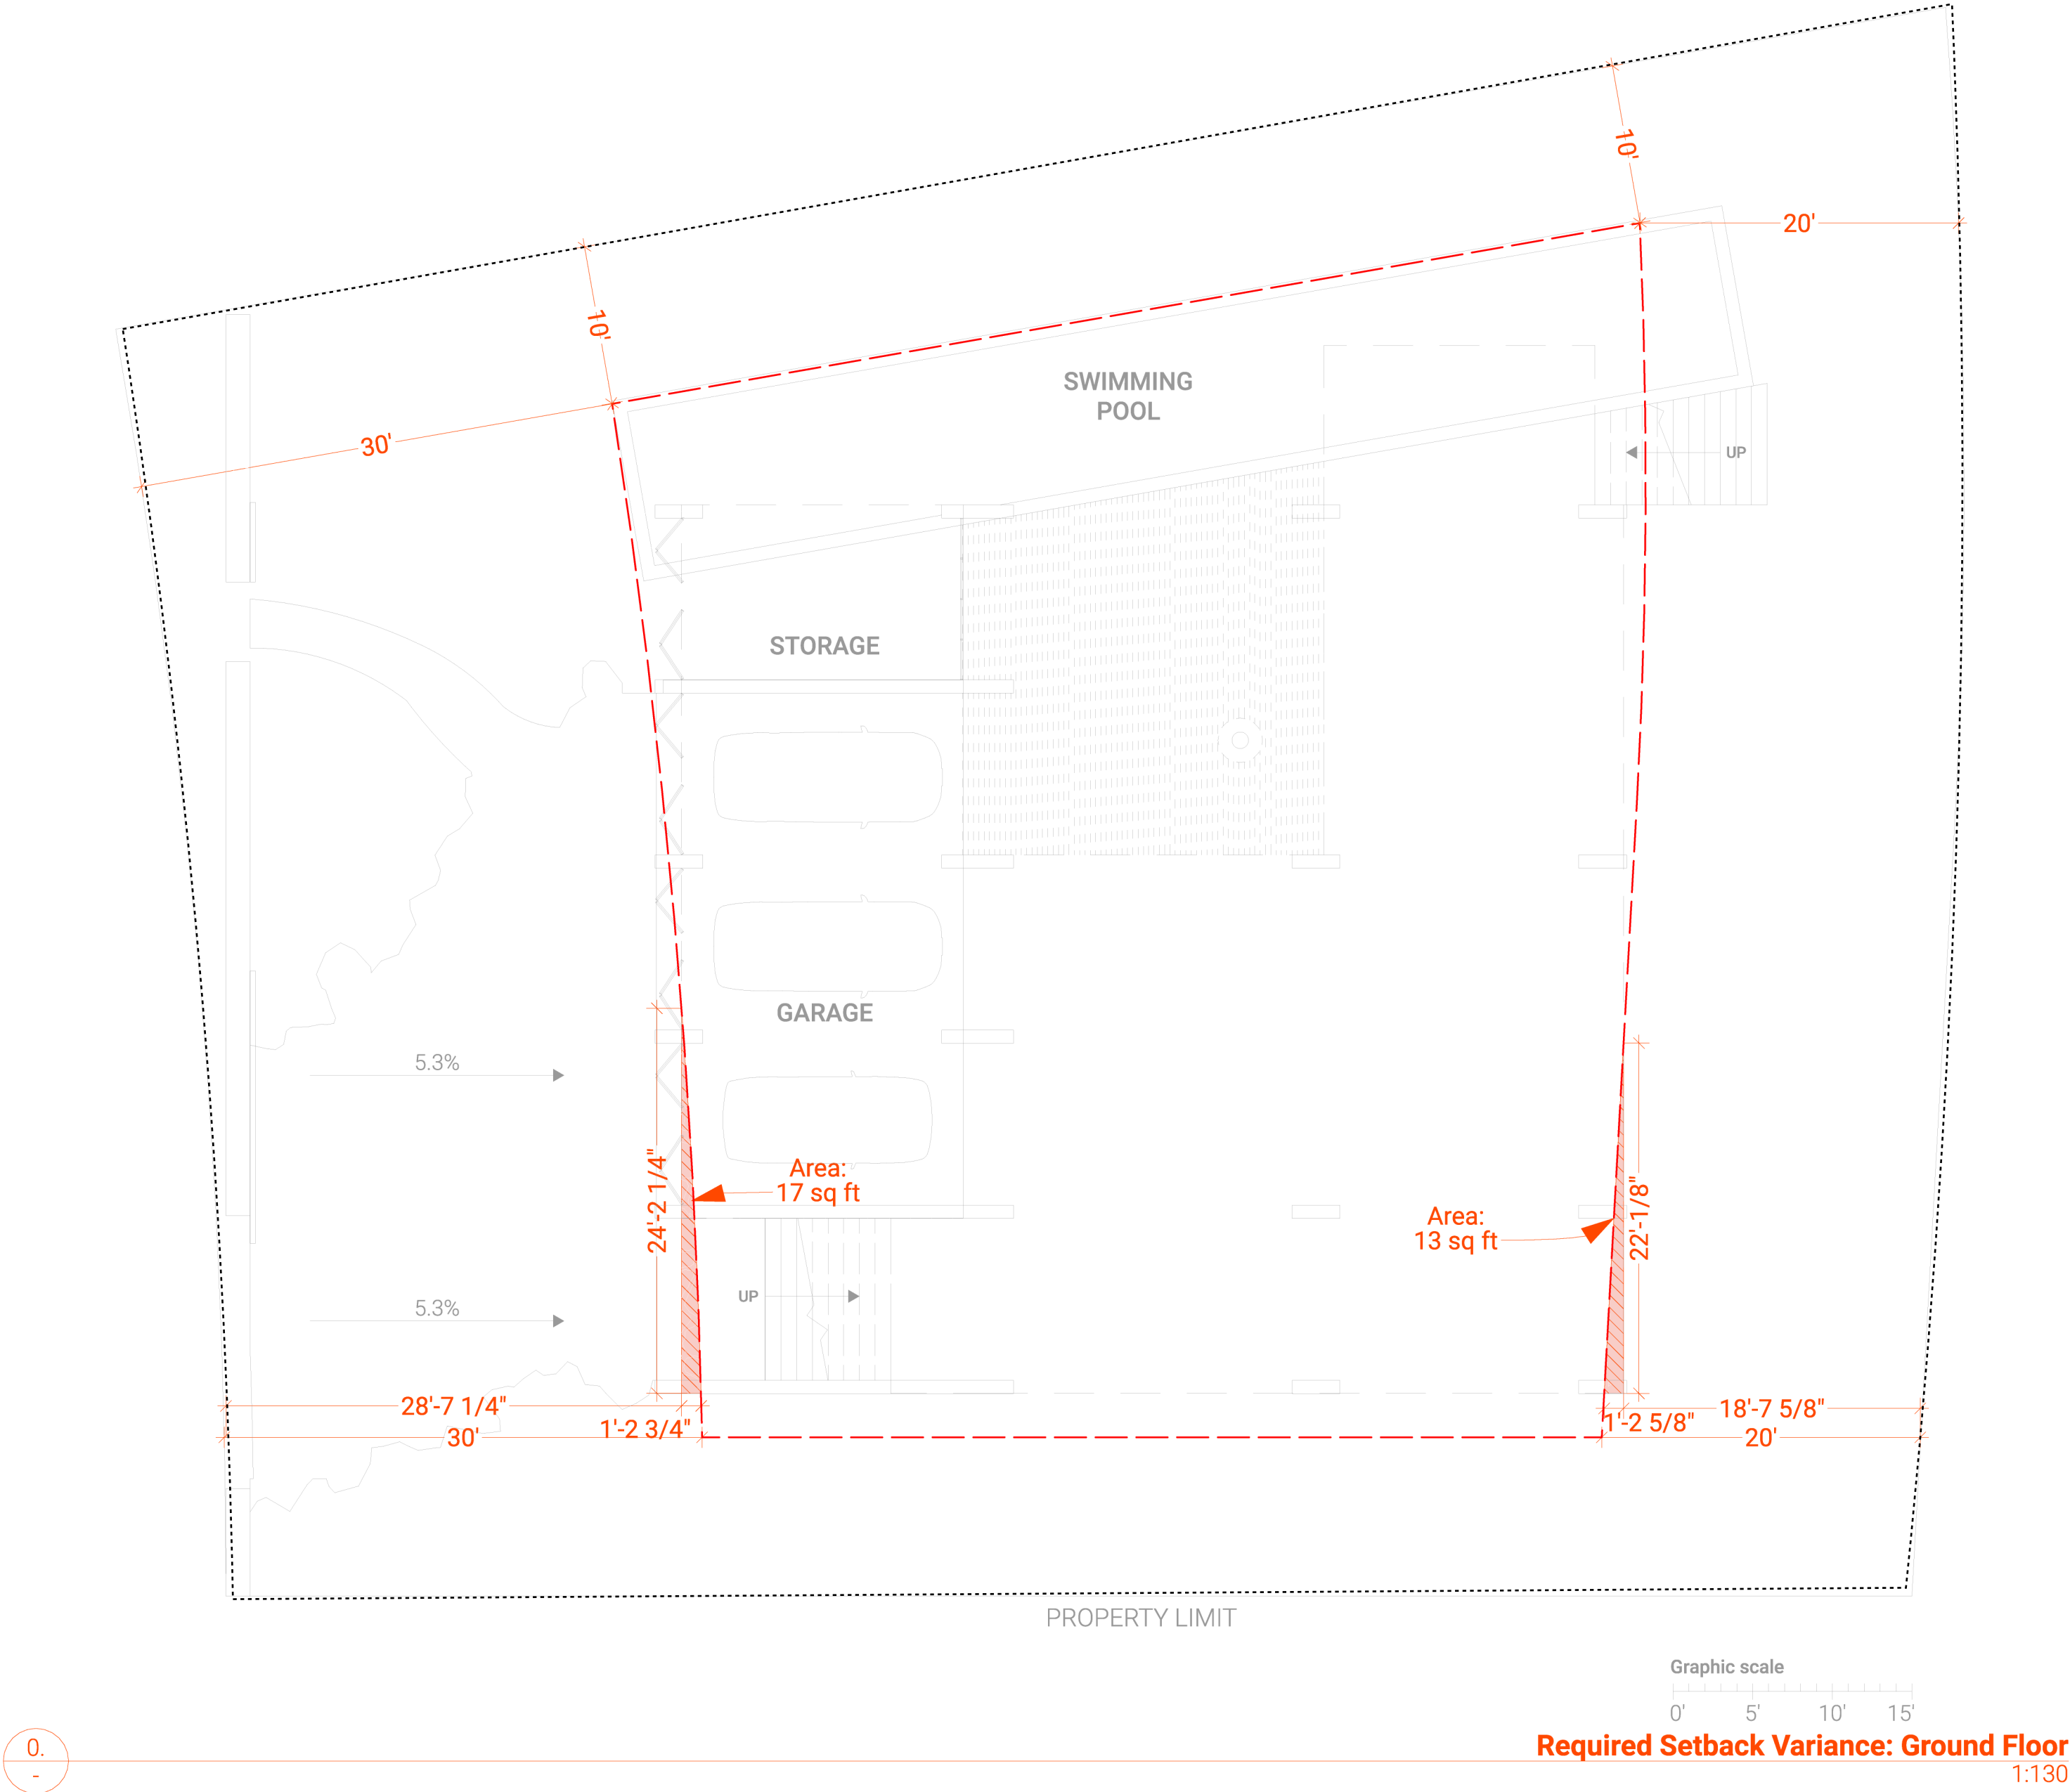


MCA Miguel Concha Arquitectura



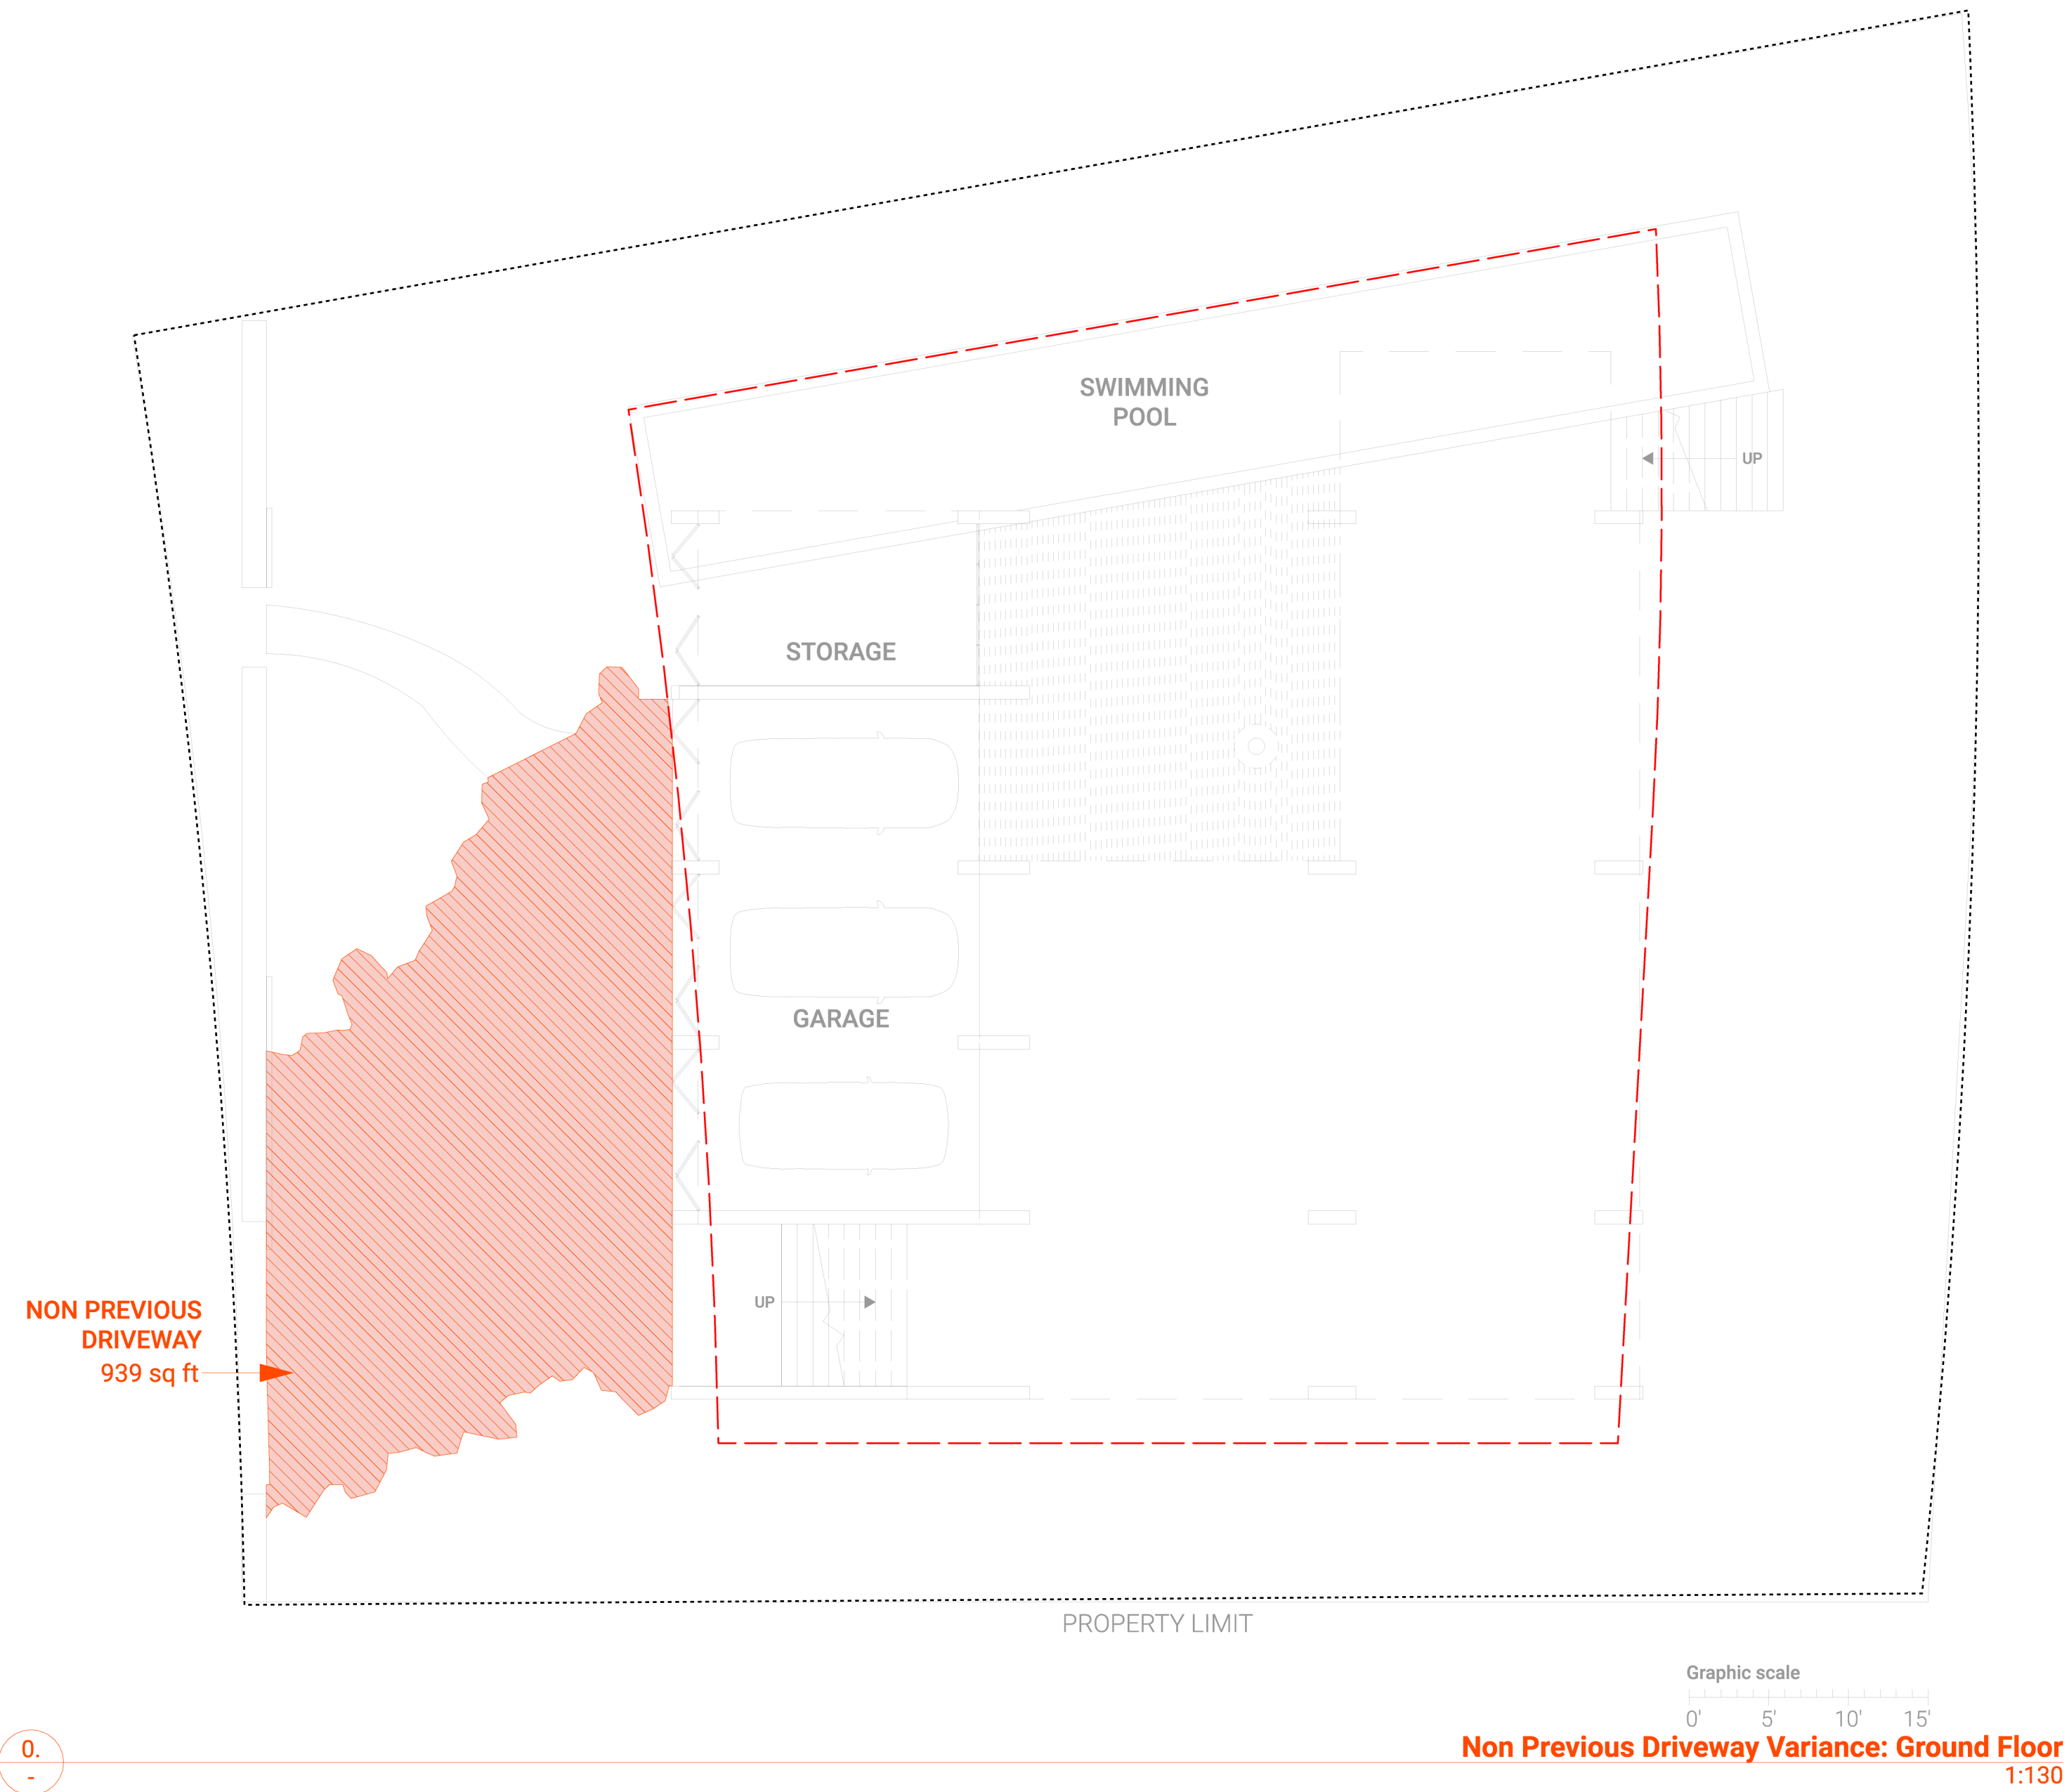

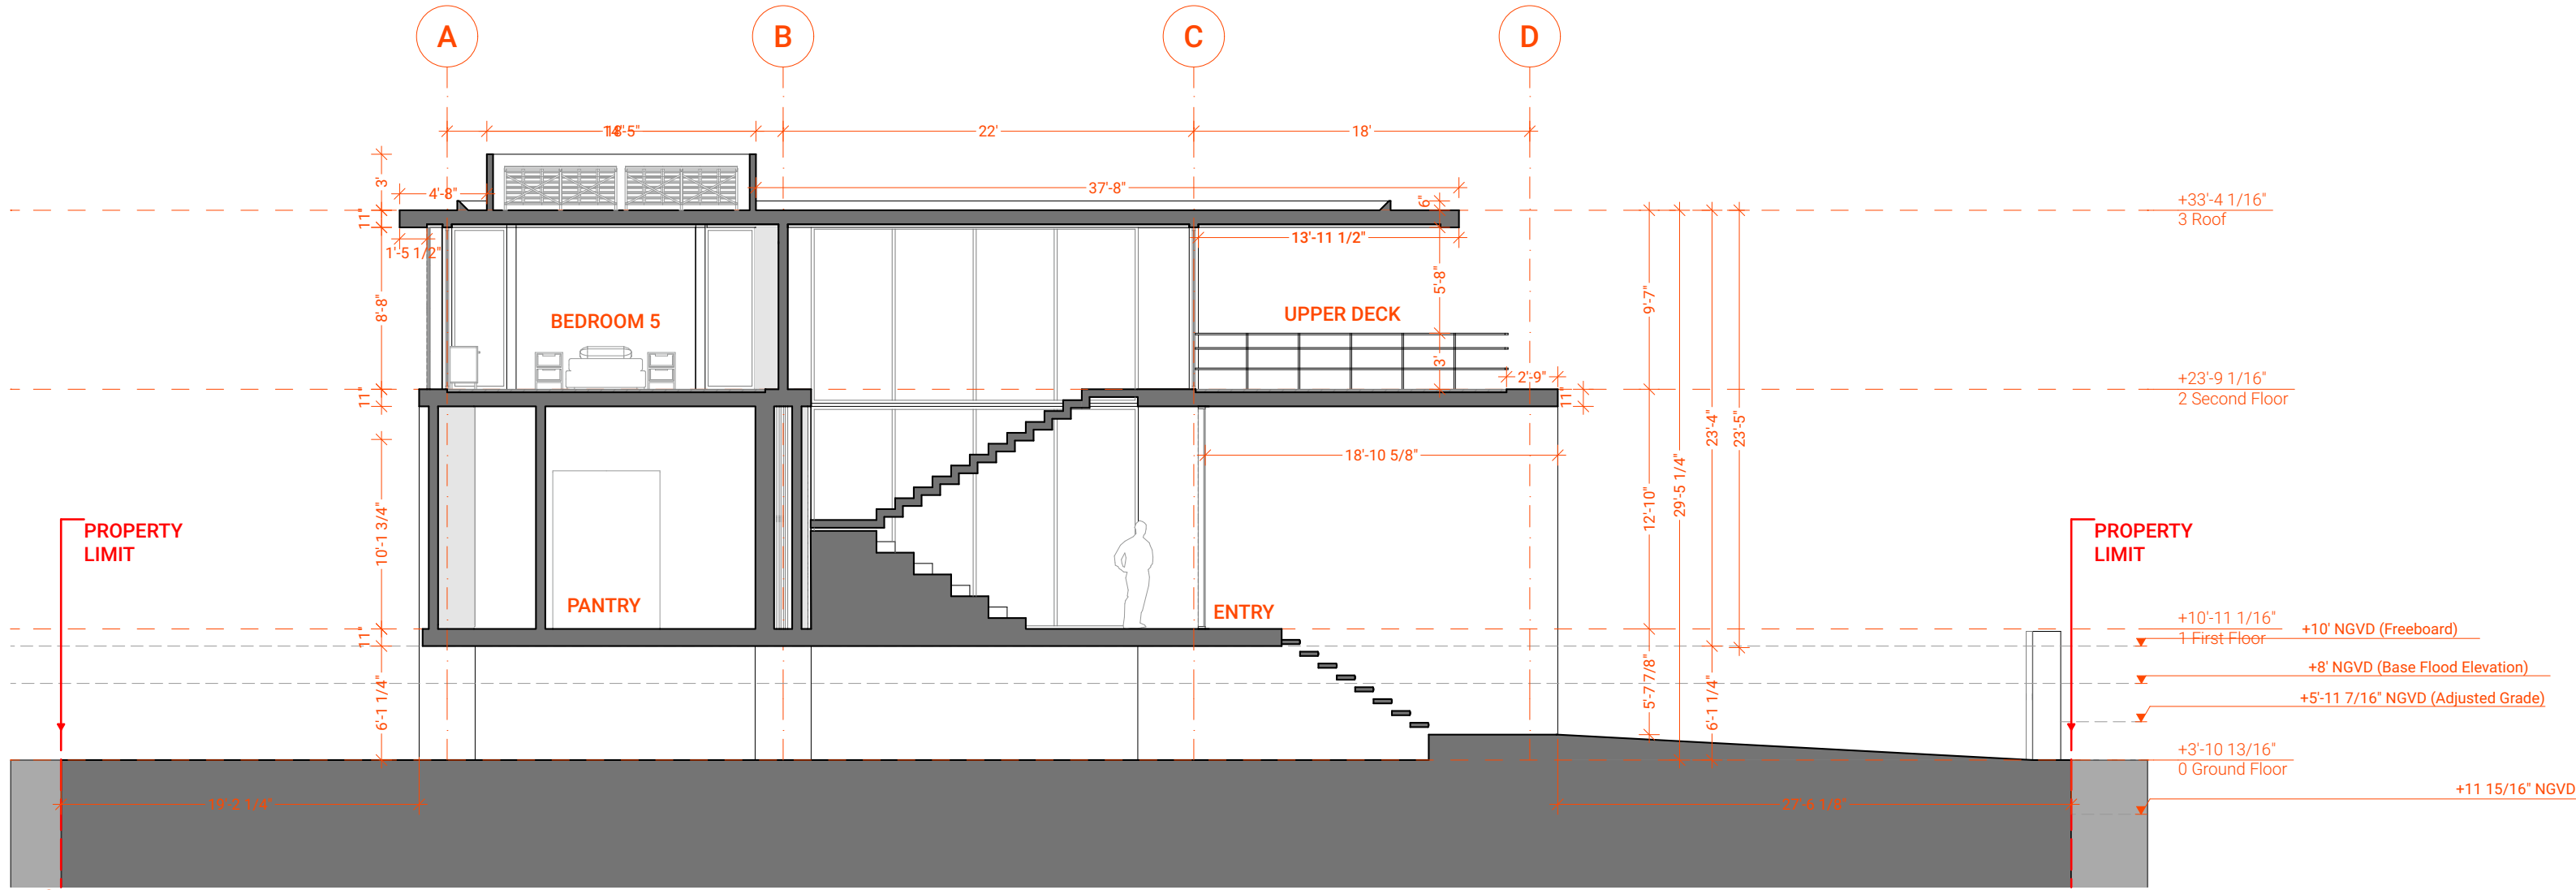


S-01 Cross Section 1:130

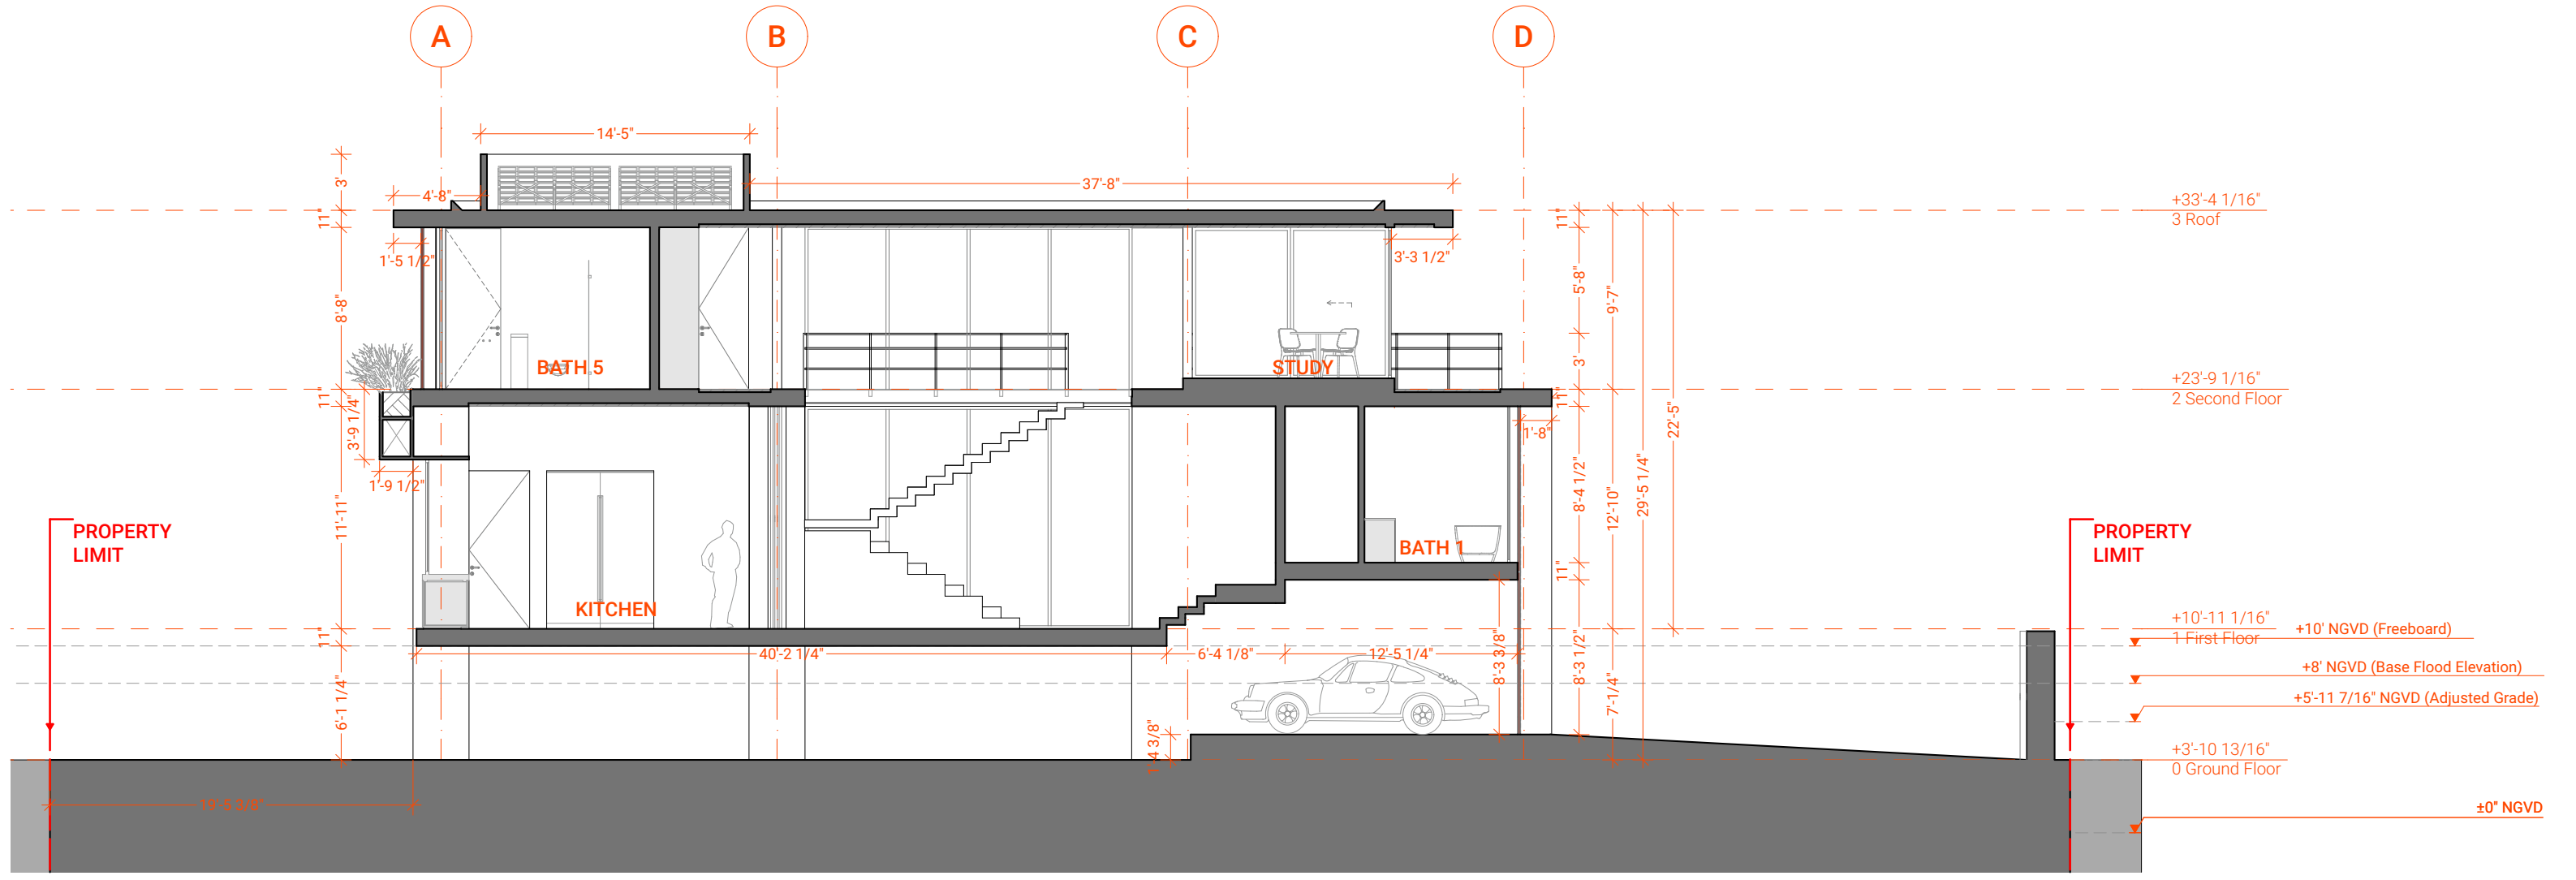


S-02 Cross Section 1:130



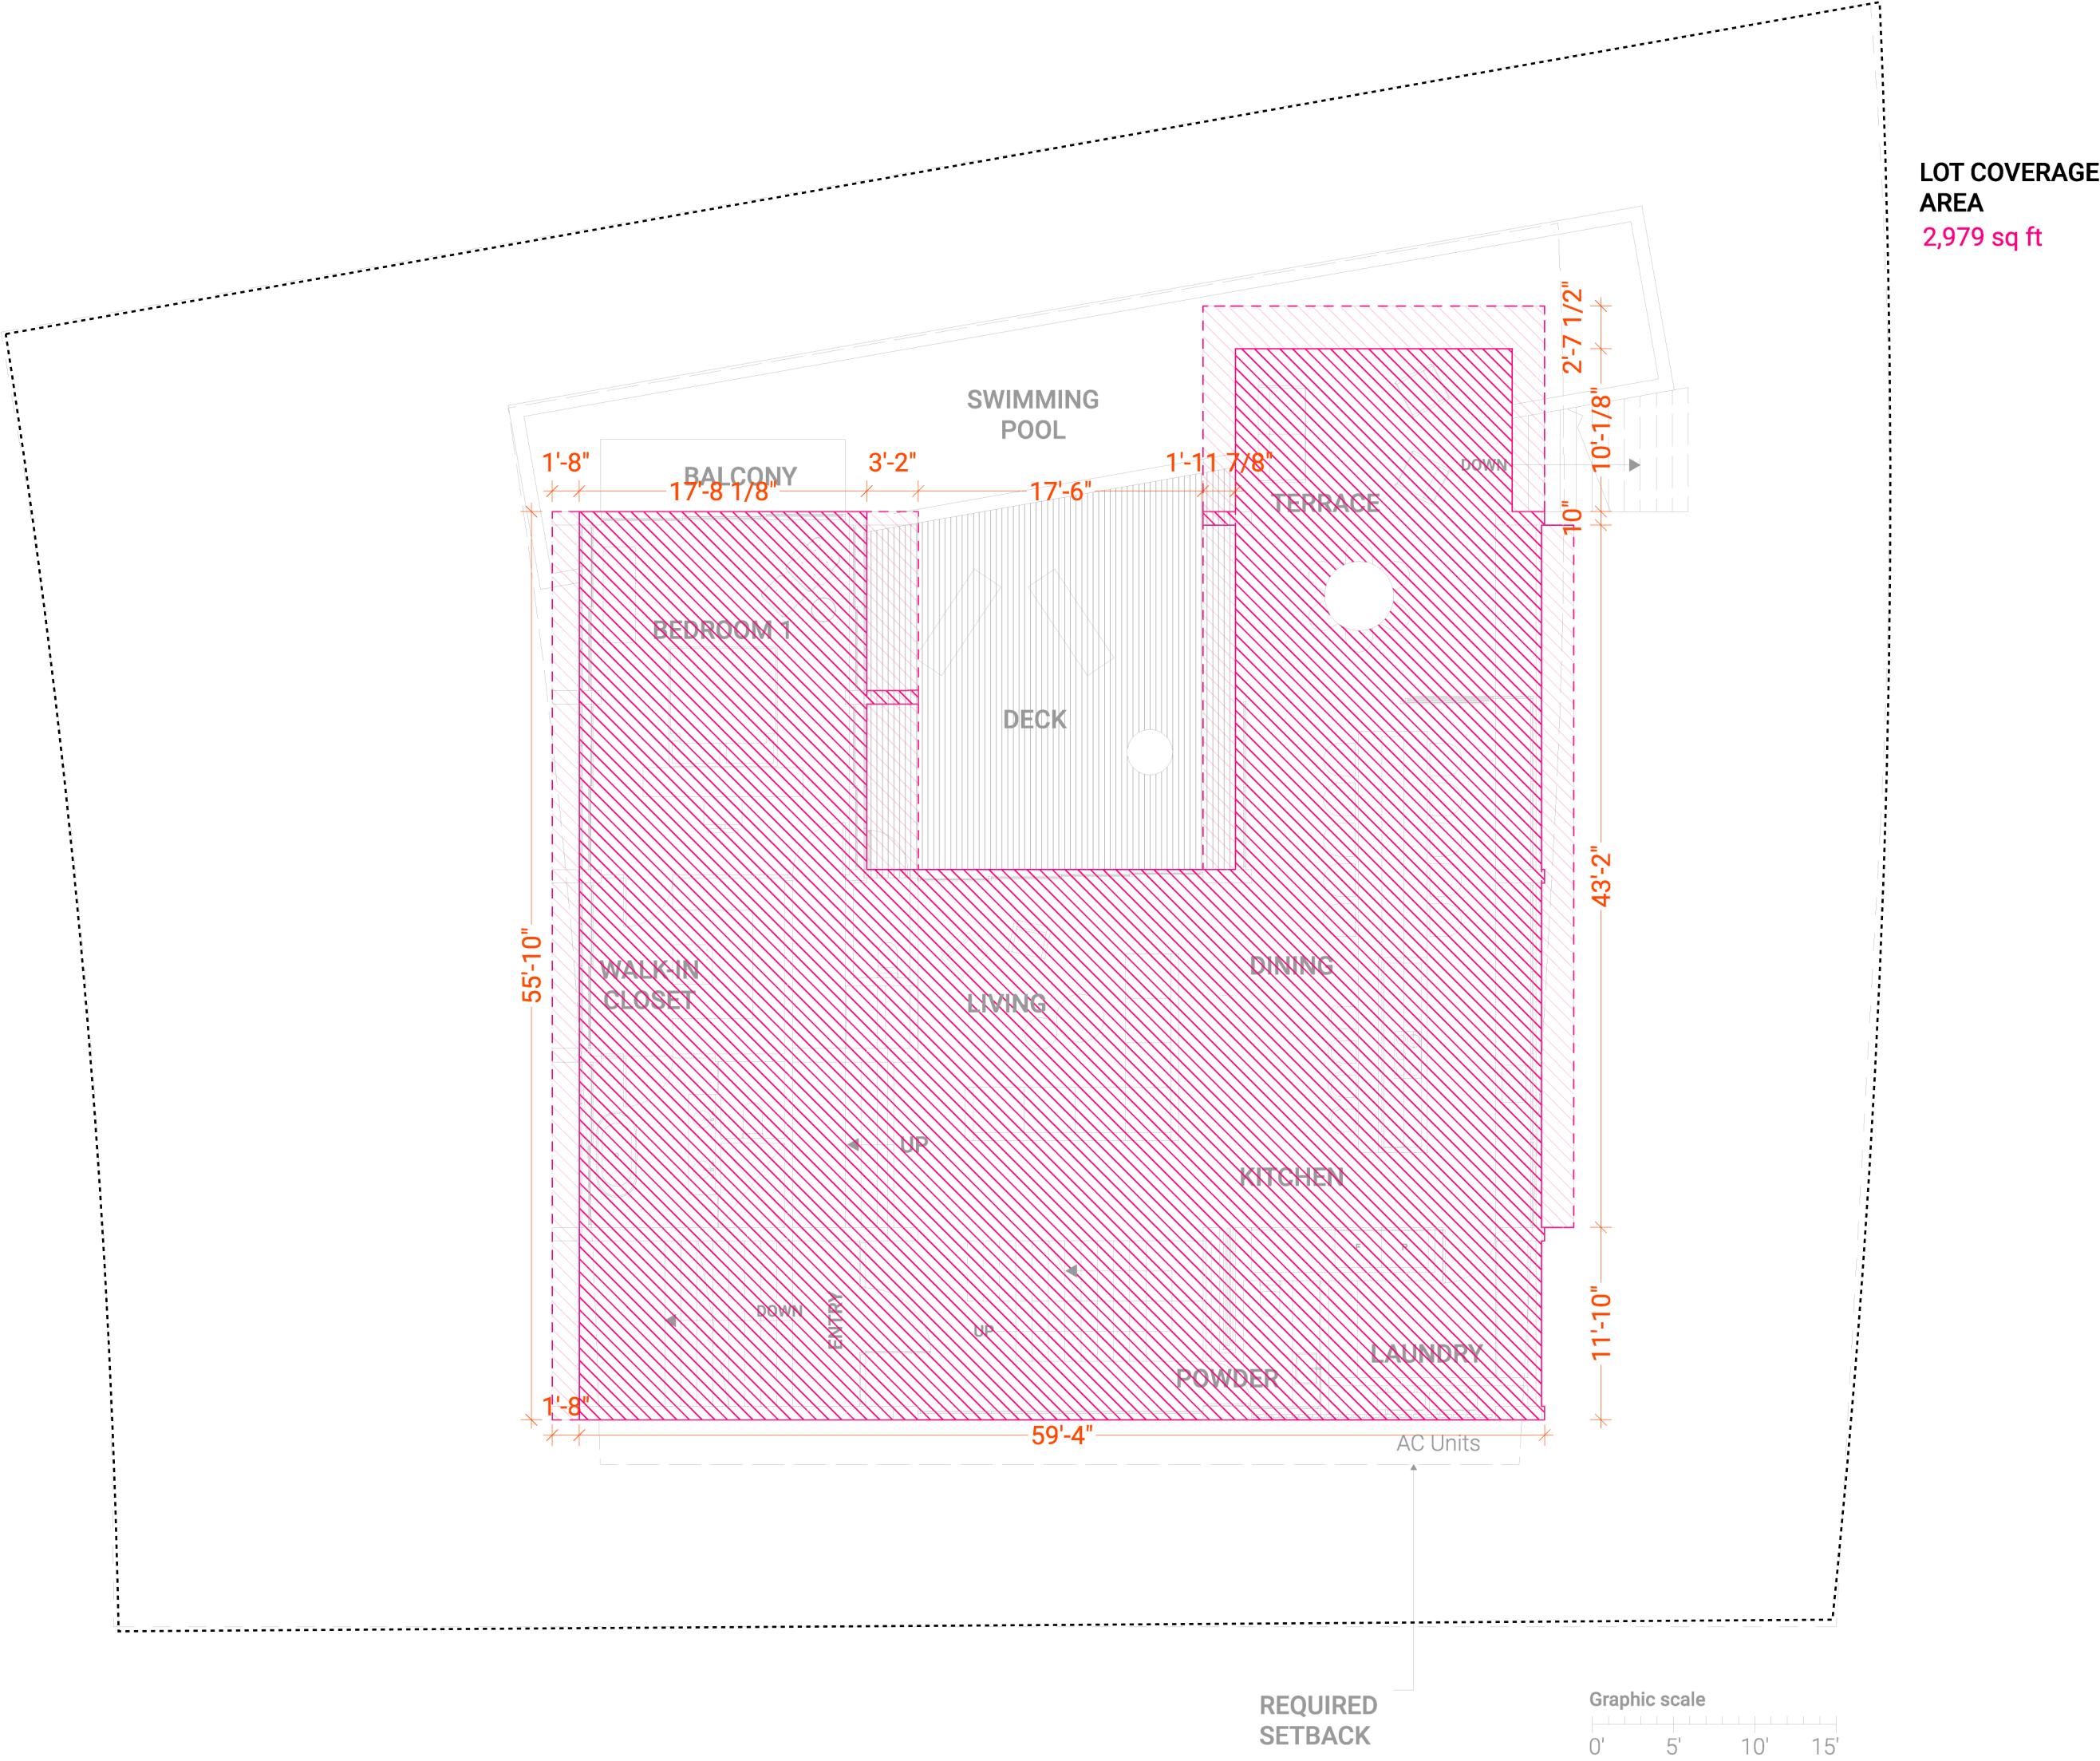

LOT COVERAGE
AREA
2,979 sq ft



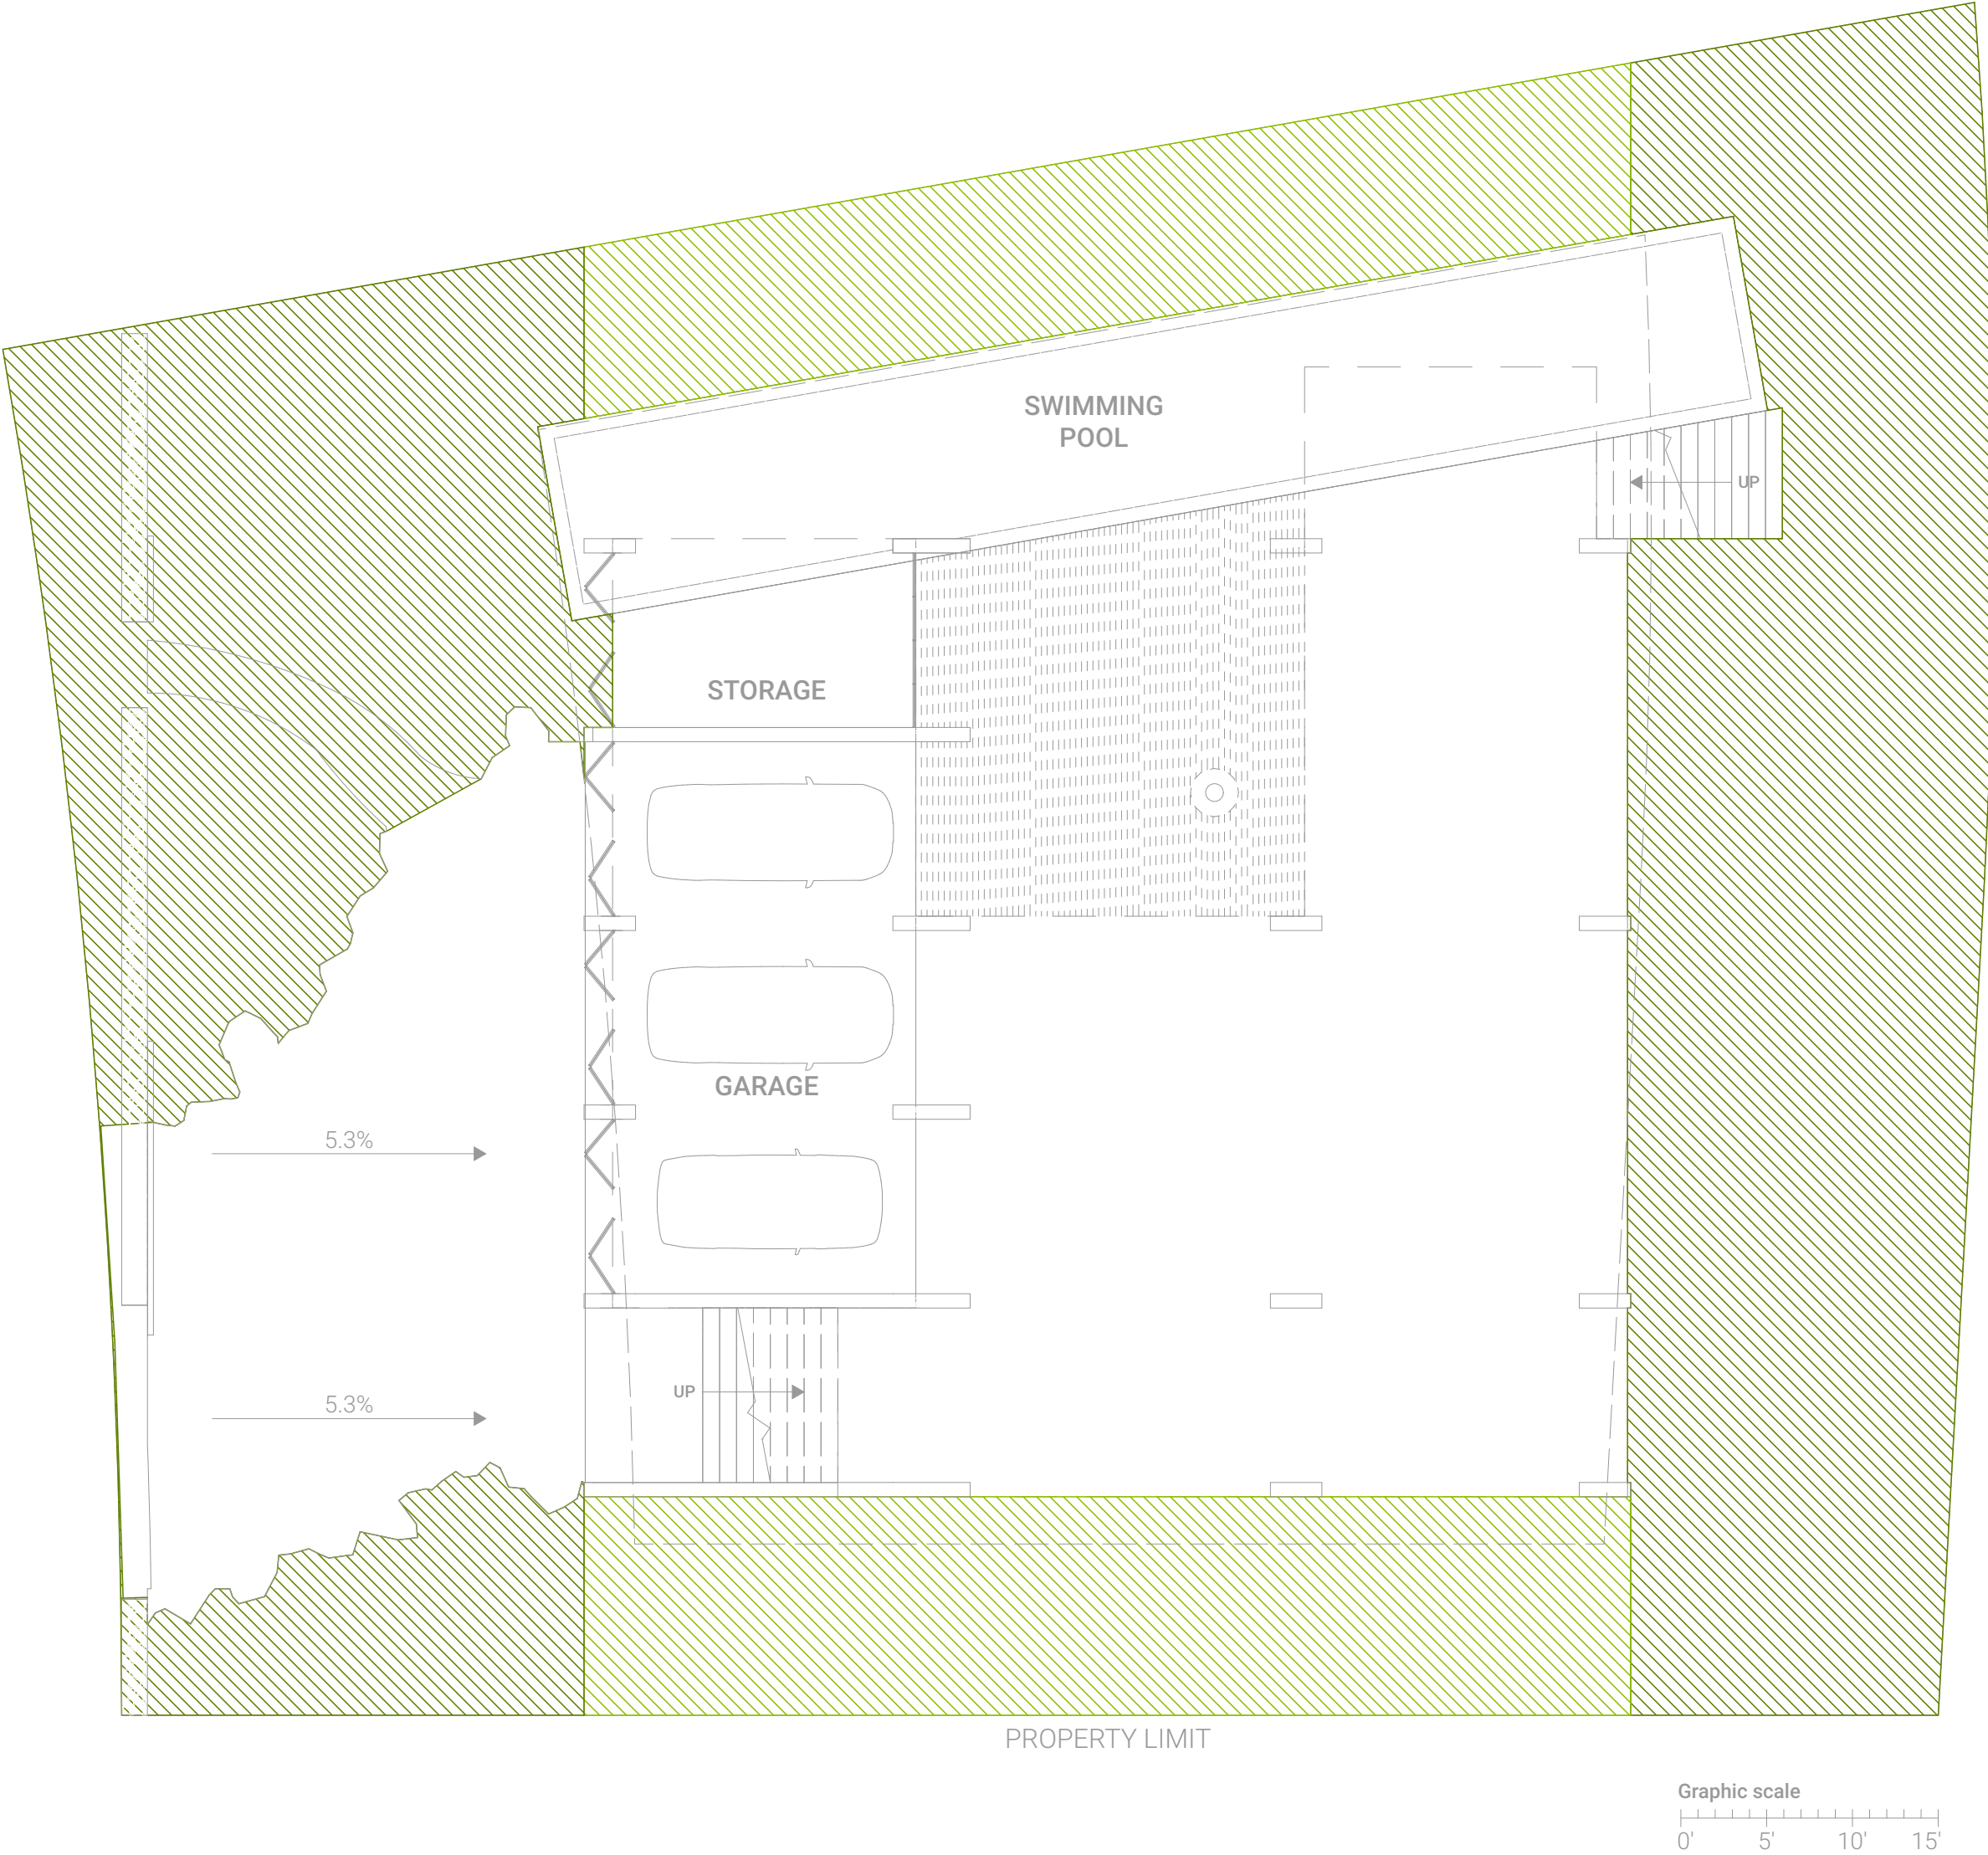


REAR YARD
OPEN SPACE
1,839 sq ft

SIDE OPEN
SPACE
777 sq ft
610 sq ft

FRONT YARD
OPEN SPACE
1,429 sq ft

TOTAL
4,655 sq ft



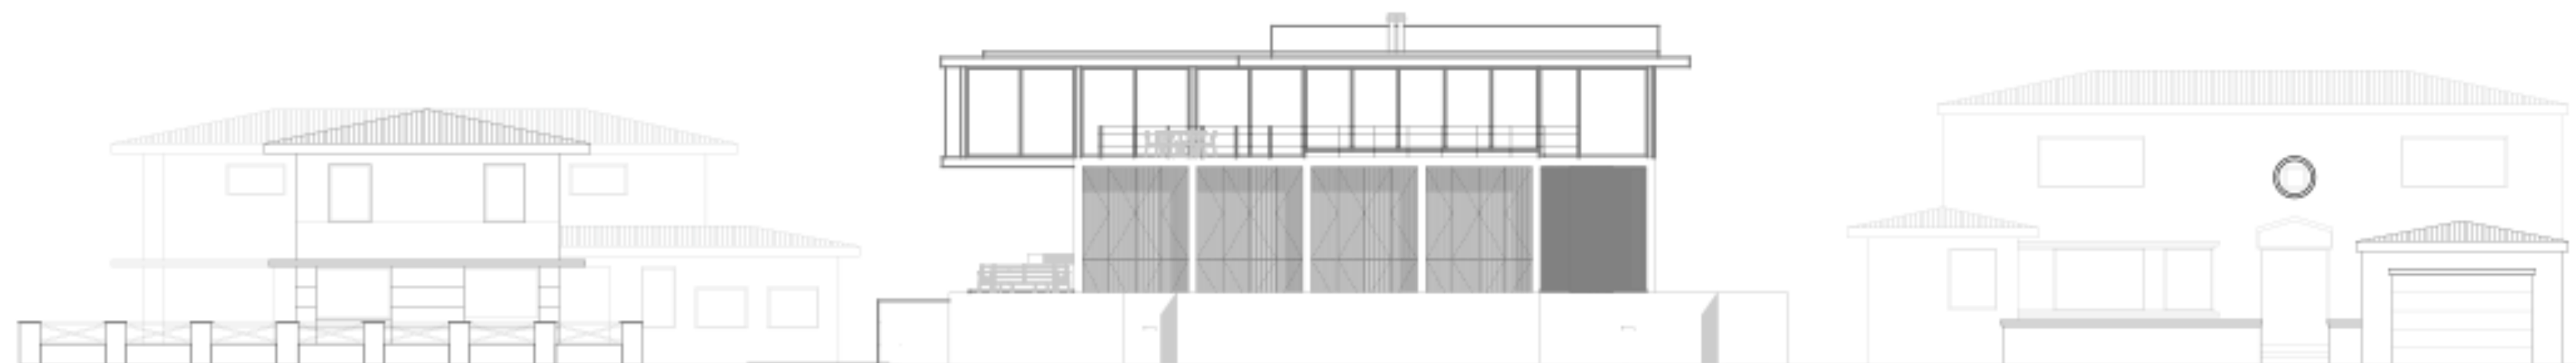

MCA Miguel Concha Arquitectura