

DRB2-0898 – 8 Farrey Lane

February 7, 2023 Design Review Board Meeting

Item No. 6

Rene Gonzalez Architects



Context




Aerial



Present Zoning

Prior Approvals

- 2016 – DRB16-0052: Approved variances for:
 - Front setback for parking
 - Maximum elevation of projecting decks
 - Rear setback
 - Maximum Area for decks in rear yard
 - Minimum lot size
- 2018 Modification:
 - Approved variances for interior side yard setback and sum of side yards for elevator shaft

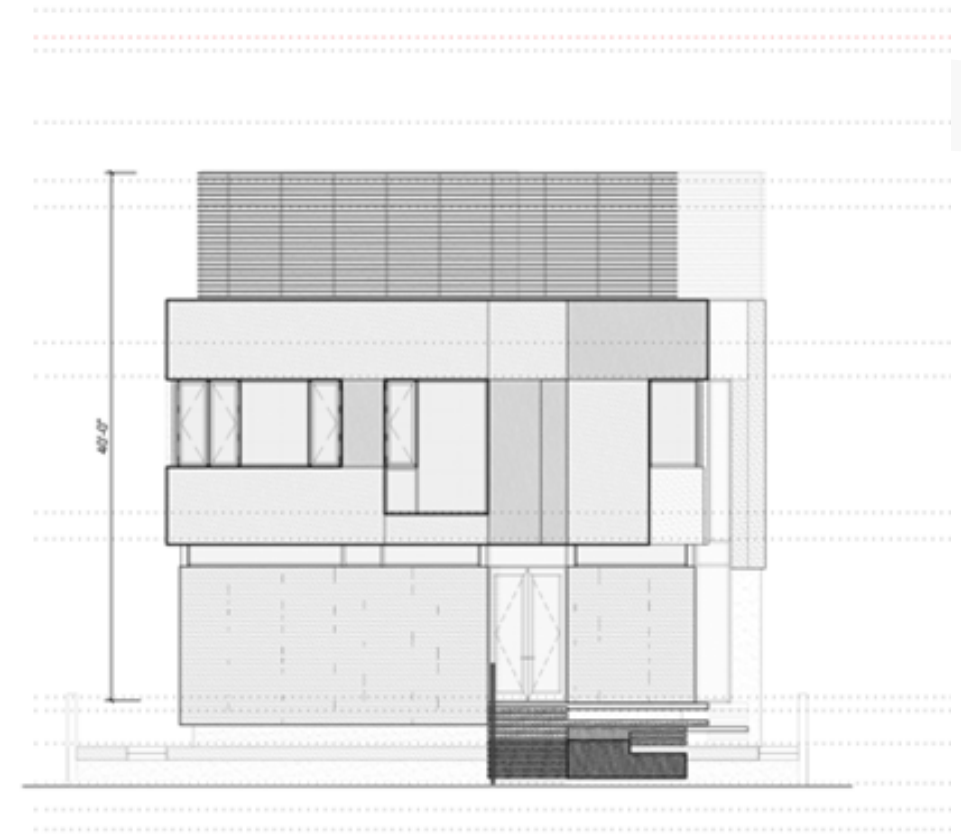

Requests

- 1) Variance for front yard setback for parking spaces
- 2) Variance to exceed maximum elevation of stairs and deck in side yard
- 3) Variance to exceed maximum area for decks in rear yard
- 4) Variance to exceed maximum rear yard projection for trellis



Neighbor Support


No.	Owner Name	Address
1	Joanna T. Ferrone	9 Farrey Lane
2	MMS 7 FARREY LLC (c/o Greg Mirmelli)	7 Farrey Lane
3	FARREY LN DG MASTER PLAN LLC (c/o Greg Mirmelli)	6 Farrey Lane
4	Lidia Buritca Bichel & Alexander Bichel	5 Farrey Lane
5	Fernando Guevara	3 Farrey Lane
6	Ivo and Maria Vassilev	11 Farrey Lane



Grade:
3.56' NGVD

FFE:
10' NGVD

 **SITE PLAN**
SCALE: 3/32"=1'-0"

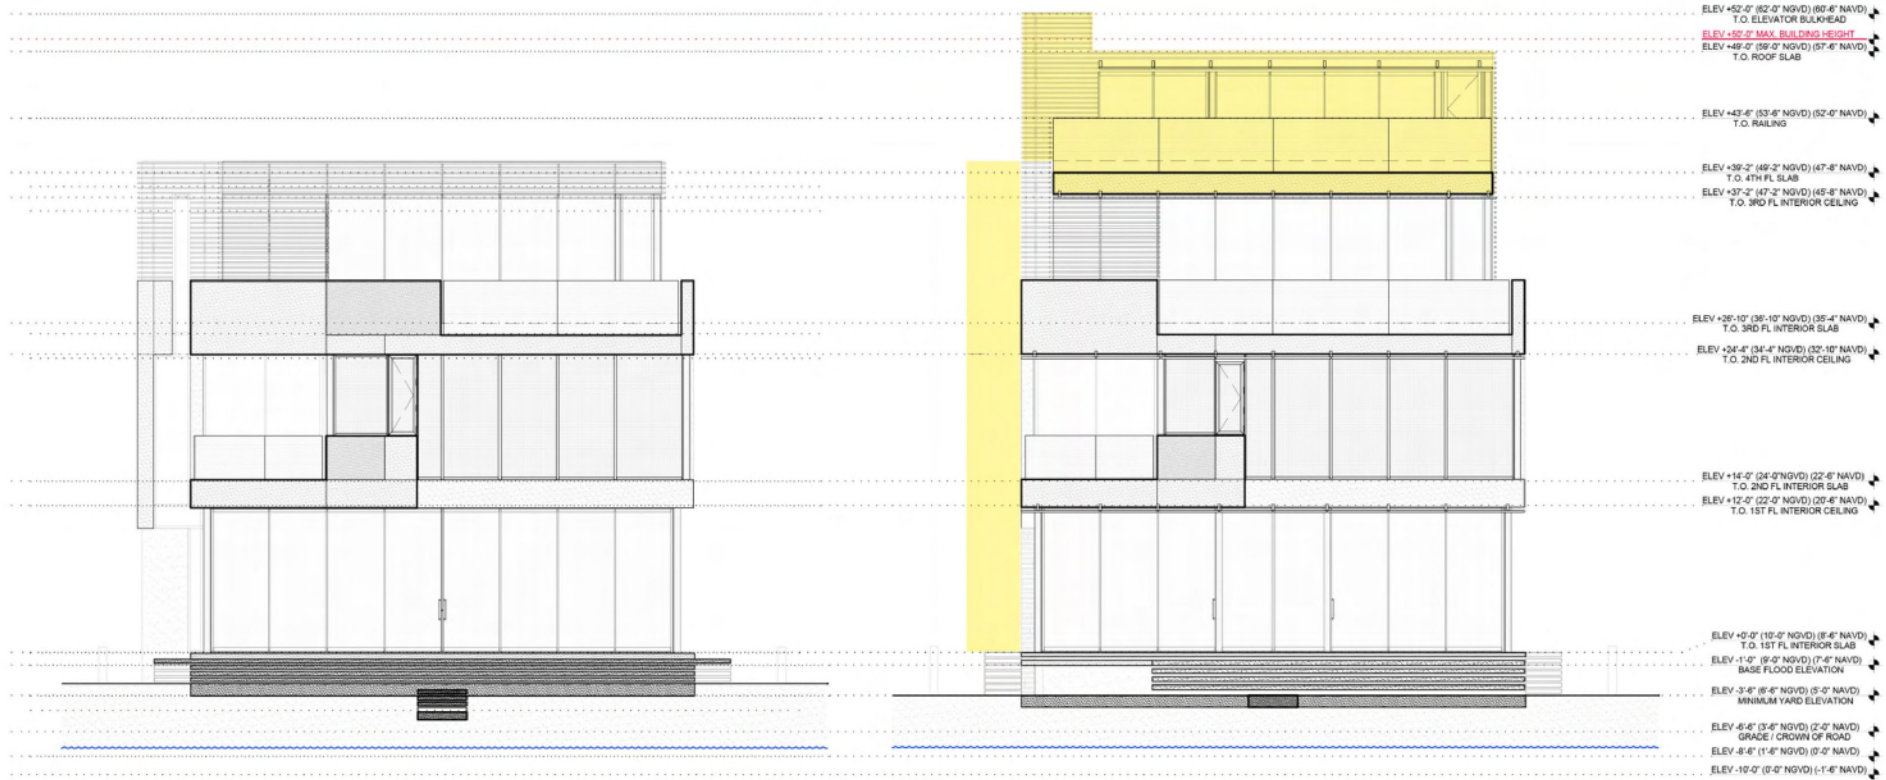

1
A-3.1
NORTH ELEVATION
APPROVED BY DRB - 2018
SCALE: 3/32"=1'-0"

1
A-3.1
NORTH ELEVATION
PROPOSED- 2022
SCALE: 3/32"=1'-0"

8 Farrey Lane Residence
8 Farrey Lane


Date: 12.12.2022
Scale: 3/32"=1'-0"

North Elevation
Comparison

A-3.0



Rene Gonzalez Architects

875 NW 3rd Street
Miami, Florida 33136
rgonzalezarchitects.com
T 305.762.3668
AA #0003301

8 Farrey Lane Residence

8 Farrey Lane
Miami Beach, Florida 33139
T 305.762.3668

Date: 12.12.2022
Scale: 3/32"=1'-0"
Revisions:

East Elevation
Comparison

1
A-3.1
**EAST ELEVATION
APPROVED BY DRB - 2018**
SCALE: 3/32"=1'-0"

1
A-3.1
**EAST ELEVATION
PROPOSED - 2022**
SCALE: 3/32"=1'-0"

A-3.1



Rene Gonzalez Architects
875 NW 2nd Street
Miami, Florida 33128
rengonzalezarchitects.com
T 305.762.2895
FAX 305.762.2895

8 Farrey Lane Residence
8 Farrey Lane
Miami Beach, Florida 33139
T 305.762.2895


Date: 12.12.2022
Scale: 3/32"=1'-0"
Revisions:

West Elevation
Comparison

A-3.2

1 WEST ELEVATION
A-3.2 APPROVED BY DRB - 2018
SCALE: 3/32"=1'-0"

1 WEST ELEVATION
A-3.2 PROPOSED- 2022
SCALE: 3/32"=1'-0"

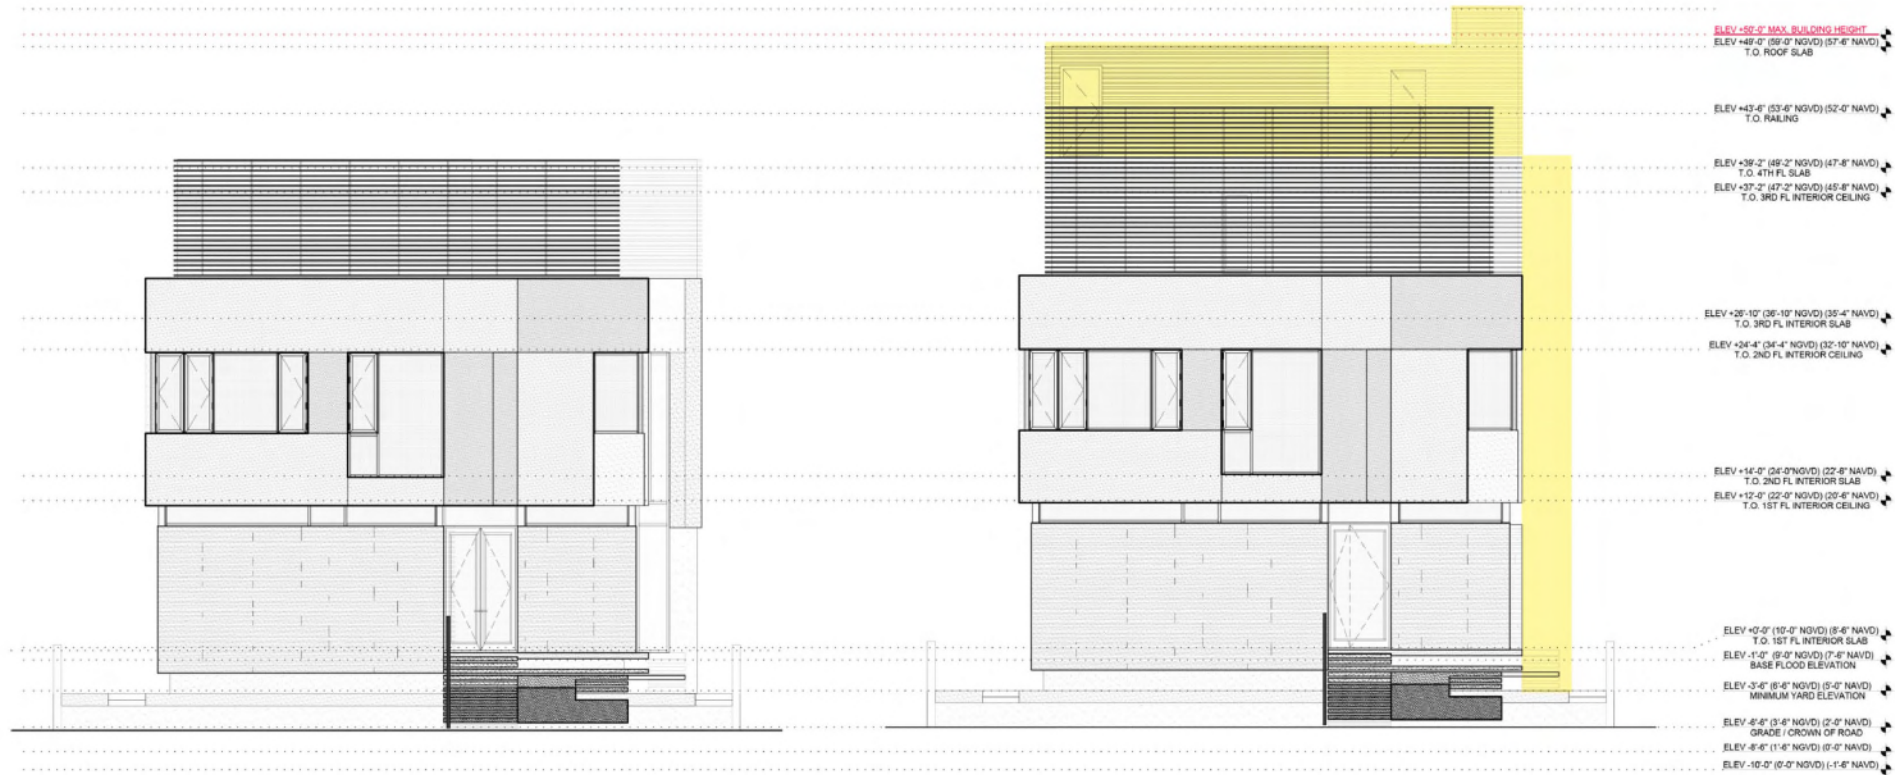

1 SOUTH ELEVATION
A-3.3 APPROVED BY DRB - 2018
SCALE: 3/32"=1'-0"

1 SOUTH ELEVATION
A-3.3 PROPOSED- 2022
SCALE: 3/32"=1'-0"

Rene Gonzalez Architects




Date: 12.12.2022
Scale: 3/32"=1'-0"

South Elevation
Comparison

A-3.3





FARREY LANE

ENTRY

PROPOSED
THREE-STORY RESIDENCE

POOL

DOCK

BISCAYNE BAY



RENDERED PLANTING PLAN

SCALE: 1/8"=1'-0"

RENDERED
PLANTING PLAN

L-1.0

8 Farrey Lane Residence
8 Farrey Lane
Miami Beach, Florida 33139
T 305.762.5995

Rene Gonzalez Architects
875 NW 3rd Street
Miami, Florida 33128
rrengonzalezarchitects.com
T 305.762.5895
AA #0003351

MAK
Mark Work
Landscape Architect
11000 SW 11th Street
Miami, FL 33145
305.322.2896
Mauricio Del Valle Design
Landscape Designers
15000 SW 11th Avenue 8N
Miami Beach, FL 33139
305.607.8108


Date: 12.12.2022
Scale: 1/8" = 1'-0"
Revisions:




ALUMINUM FIXED AND SLIDING GLASS SYSTEM +



HORIZONTAL - BOARD FORMED CONCRETE
GROUND FLOOR FACADE TREATMENT

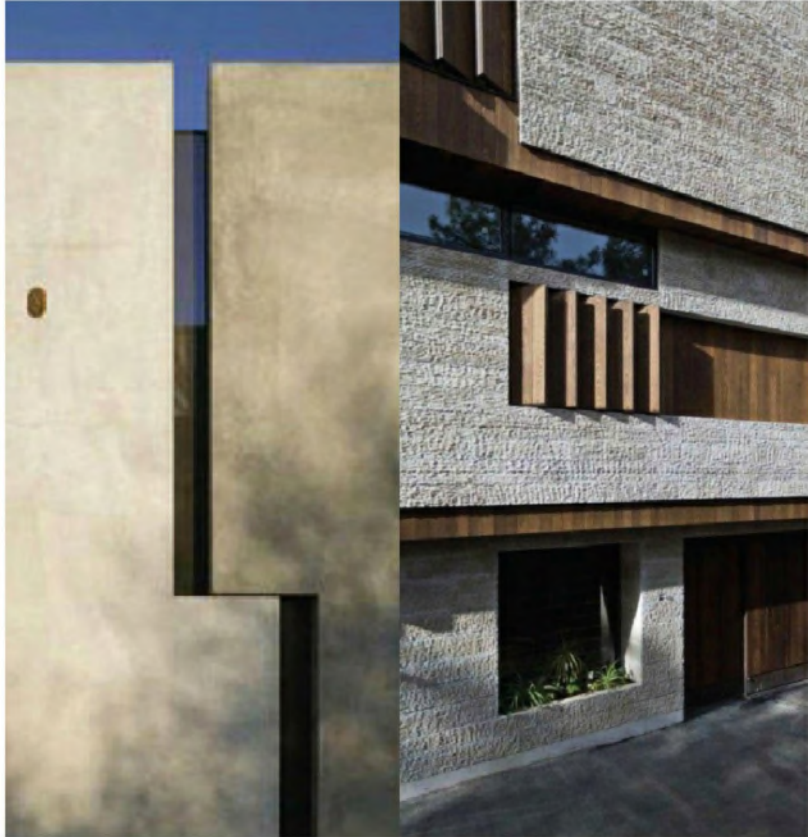

ARCHITECTURAL SMOOTH CONCRETE | BUSH HAMMERED CONCRETE
SECOND FLOOR FACADE TREATMENT

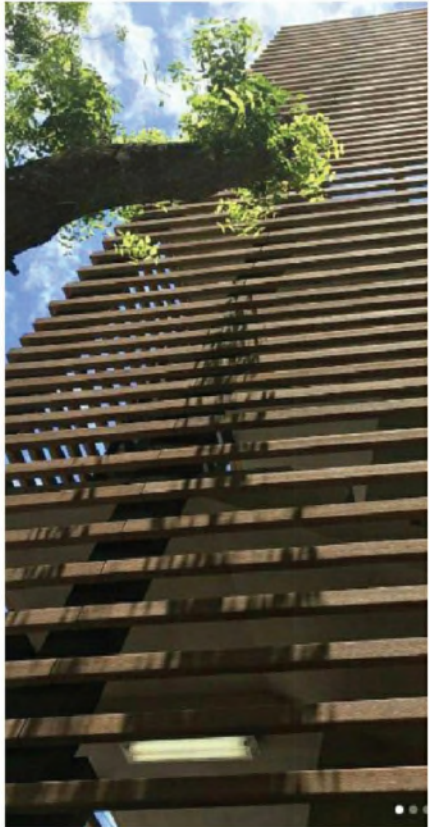

HORIZONTAL COMPOSITE LOUVERS
THIRD AND FOURTH FLOOR FACADE TREATMENT

Rene Gonzalez Architects




Date: 11.01.2022
Scale:
Revisions:

Material
Images


A-6.0

Thank You

200 S. Biscayne Boulevard
Suite 300, Miami, FL 33131

www.brzoninglaw.com


305.374.5300 office
305.377.6222 fax
Info@brzoninglaw.com

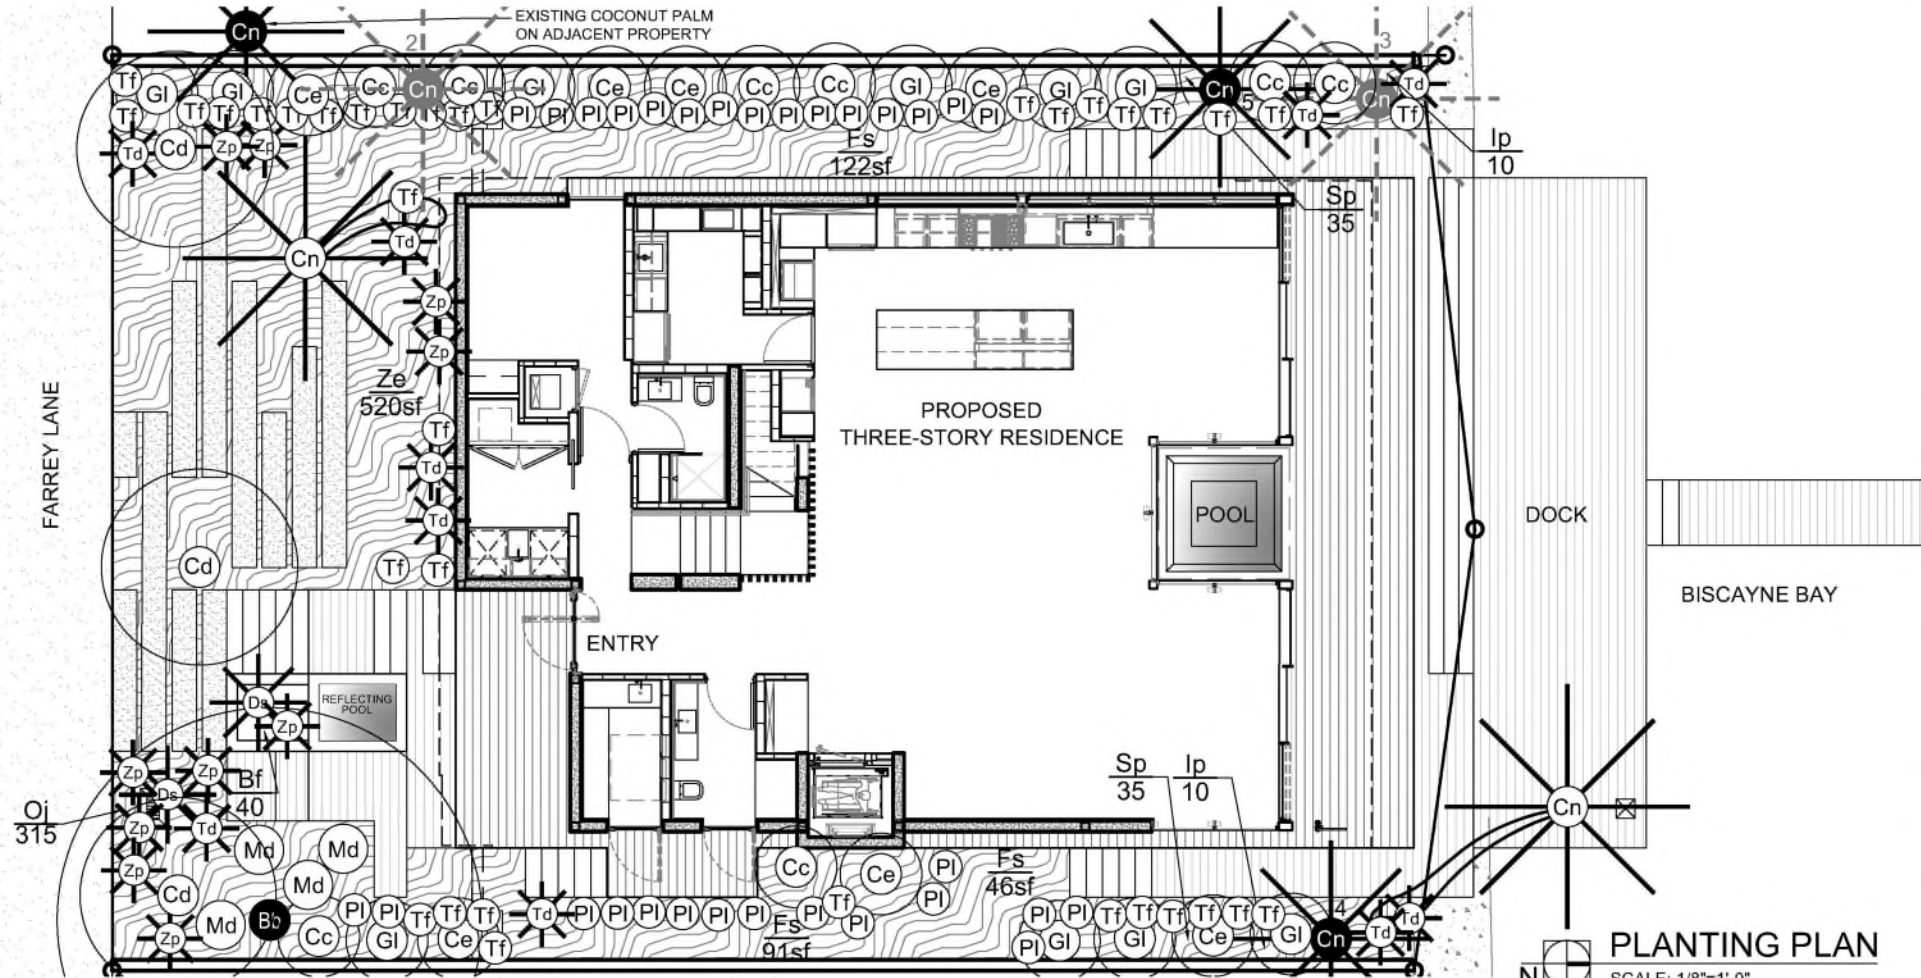

PLANT LIST

Symb.	Quant.	Botanical Name	Common Name	Description
TREES				
Bb	1	<i>Bucida buceras</i>	Black Olive Tree	Existing to remain.
Cd	3	<i>Coccoloba diversifolia</i>	Pigeon Plum Tree	14' Ht. 6' Spr. 4" Dbh. 4" Ct. Fu.
Ce	7	<i>Conocarpus erectus sericeus</i>	Silver Buttonwood Tree	12'-14' Ht. 6' Spr. 4" Dbh. Bu. Fu.
PALMS				
Cn	4	<i>Cocos nucifera</i>	Coconut Palm	Existing... (2) to remain; (2) to relocate on-site.
Cn	2	<i>Cocos nucifera</i> "Maypan"	Green Maypan Coconut Palm	20'-25' Gw. Super curved.
LARGE SHRUBS				
Cc	8	<i>Capparis cynophallophora</i>	Jamaican Caper Tree	8' Ht. 4' Spr. 2" Dbh. Bu. Fu.
Gl	10	<i>Gymnanthes lucida</i>	Crabwood Tree	8' Ht. 4' Spr. 2" Dbh. Bu. Fu.
SHRUBS				
Ah	3	<i>Anthurium hookeri</i>	Bird's Nest Anthurium	3G. 2'x2'. Fu. Install on existing tree branches.
Ds	2	<i>Dioon spinulosum</i>	Giant Dioon	5'x5'. Fu.
Md	4	<i>Monstera deliciosa</i>	Swiss Cheese Philodendron	7G. 2'x2'. Fu.
Pl	30	<i>Psychotria ligustrifolia</i>	Dwarf Wild Coffee	7G. 2'x2'. Fu.
Td	10	<i>Tripsacum dactyloides</i>	Fakahachee Grass	3G. 3'x3'. Fu.
Tf	35	<i>Tripsacum floridanum</i>	Florida Gamagrass	3G. 2'x2'. Fu.
Zp	10	<i>Zamia pumila</i>	Coontie	10G. 3'x3'. Fu.
GROUNDCOVERS				
Bf	40	<i>Bulbine frutescens</i>	Orange Desert Candle	1G. Fu.
Ip	20	<i>Ipomea pes-caprae</i>	Railroad Vine	1G. Fu.
Oj	315	<i>Ophiopogon japonicus</i>	Mondo Grass	1G. Fu.
Sp	70	<i>Sesuvium portulacastrum</i>	Sea Purslane	1G. Fu.
Zs	520sf	<i>Zoysia 'Emerald'</i>	Emerald Zoysia Grass	
MISCELLANEOUS				
Fs	259sf		Florida Seashells	3" Deep. Metal edging may be needed.

PLANTING LEGEND

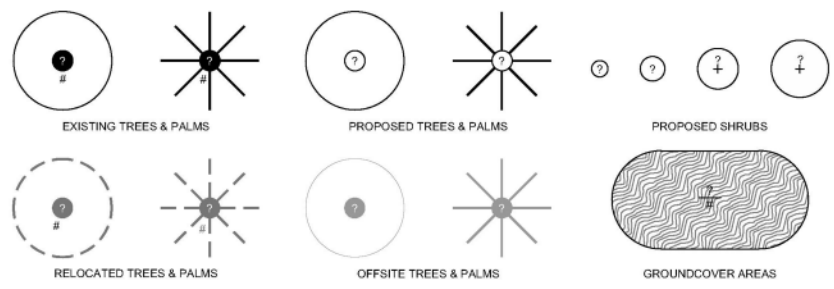

NOTE: REFER TO ATTACHED LANDSCAPE LEGEND FOR PROVIDED LANDSCAPE REQUIREMENTS

MAK
Landscape Architect
11000 SW 11th Street
Miami, FL 33145
T 305.322.2696

Mauricio Del Valle Design
Landscape Designer
1500 NE 15th Avenue 8N
Miami Beach, FL 33139
T 305.607.8108


Rene Gonzalez Architects
875 NW 3rd Street
Miami, Florida 33128
rengonzalezarchitects.com
T 305.762.9895
AA #0003351

8 Farrey Lane Residence
8 Farrey Lane
Miami Beach, Florida 33139
T 305.762.9895

Date: 12.12.2022
Scale: 1/8" = 1'-0"

PLANTING PLAN

L-3.0

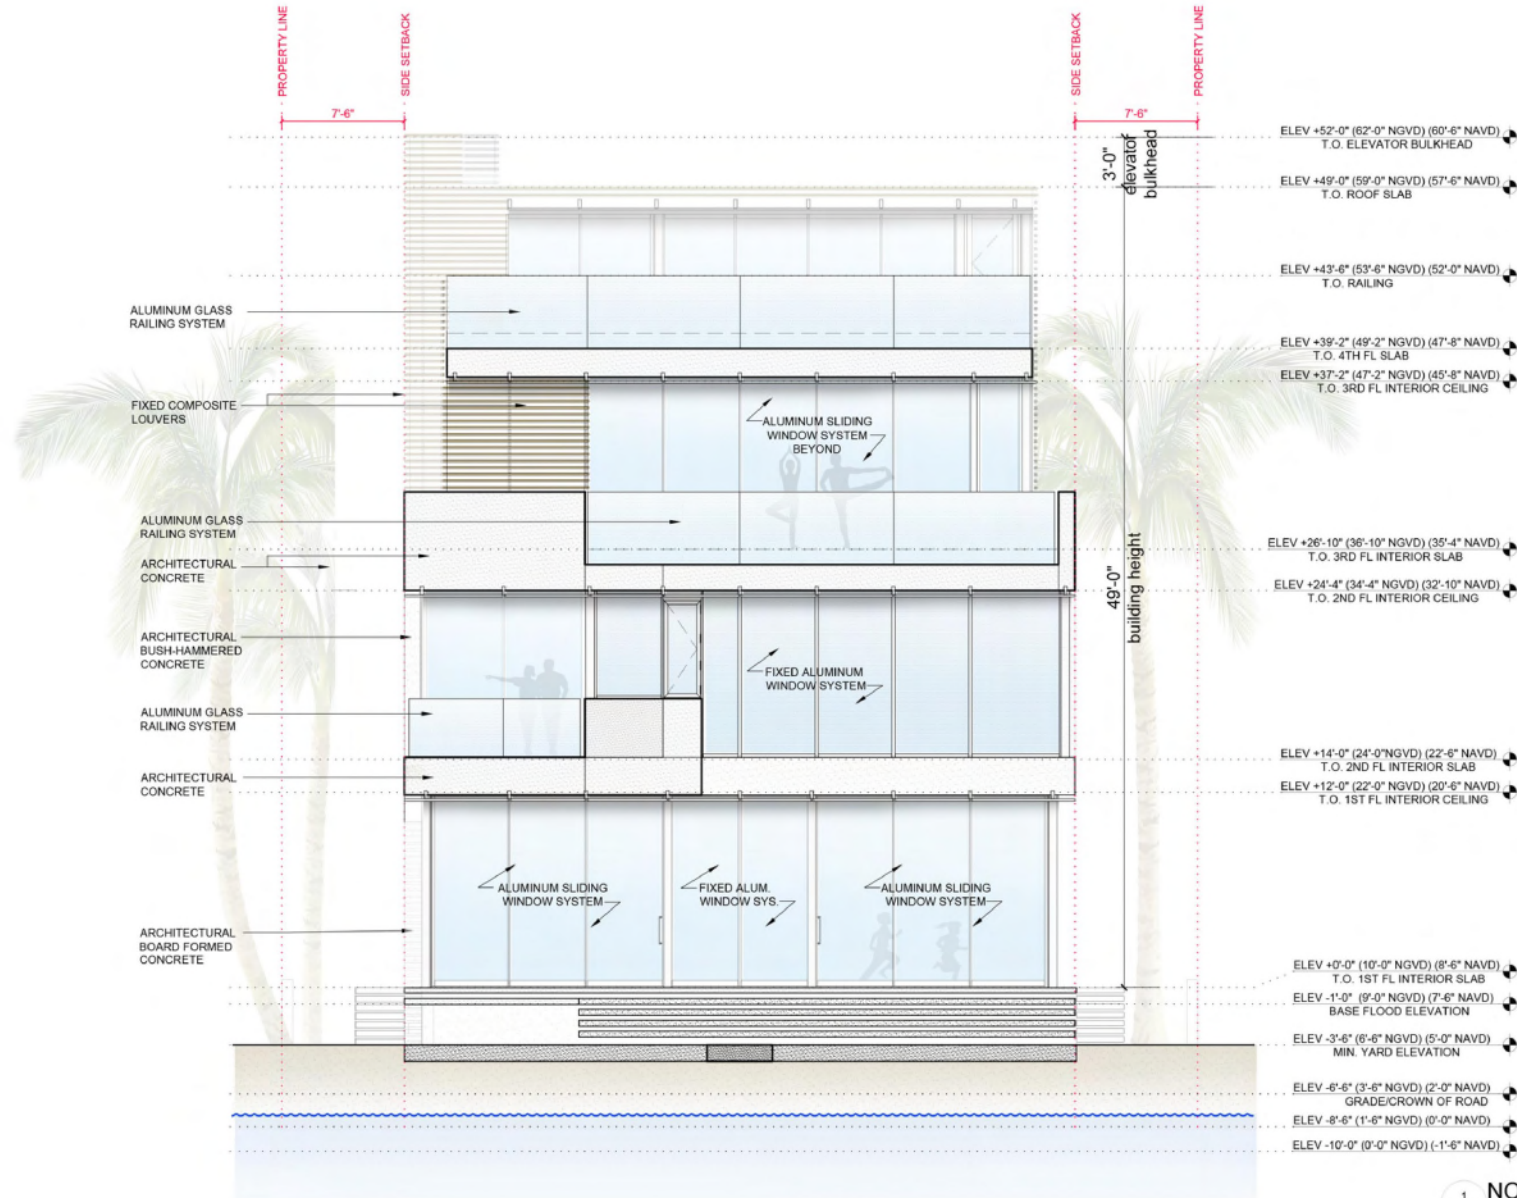

1 NORTH ELEVATION
A-3.4 SCALE: 1/8"=1'-0"

Rene Gonzalez Architects

www.rgarchitects.com

AA 00003381


8 Farrey Lane Residence

8 Farrey Lane
Miami, Florida 33136
www.rgarchitects.com

Drawn: 12-12-2022
Scale: 1/8"=1'-0"
Revisions:

North
Elevation

A-3.4

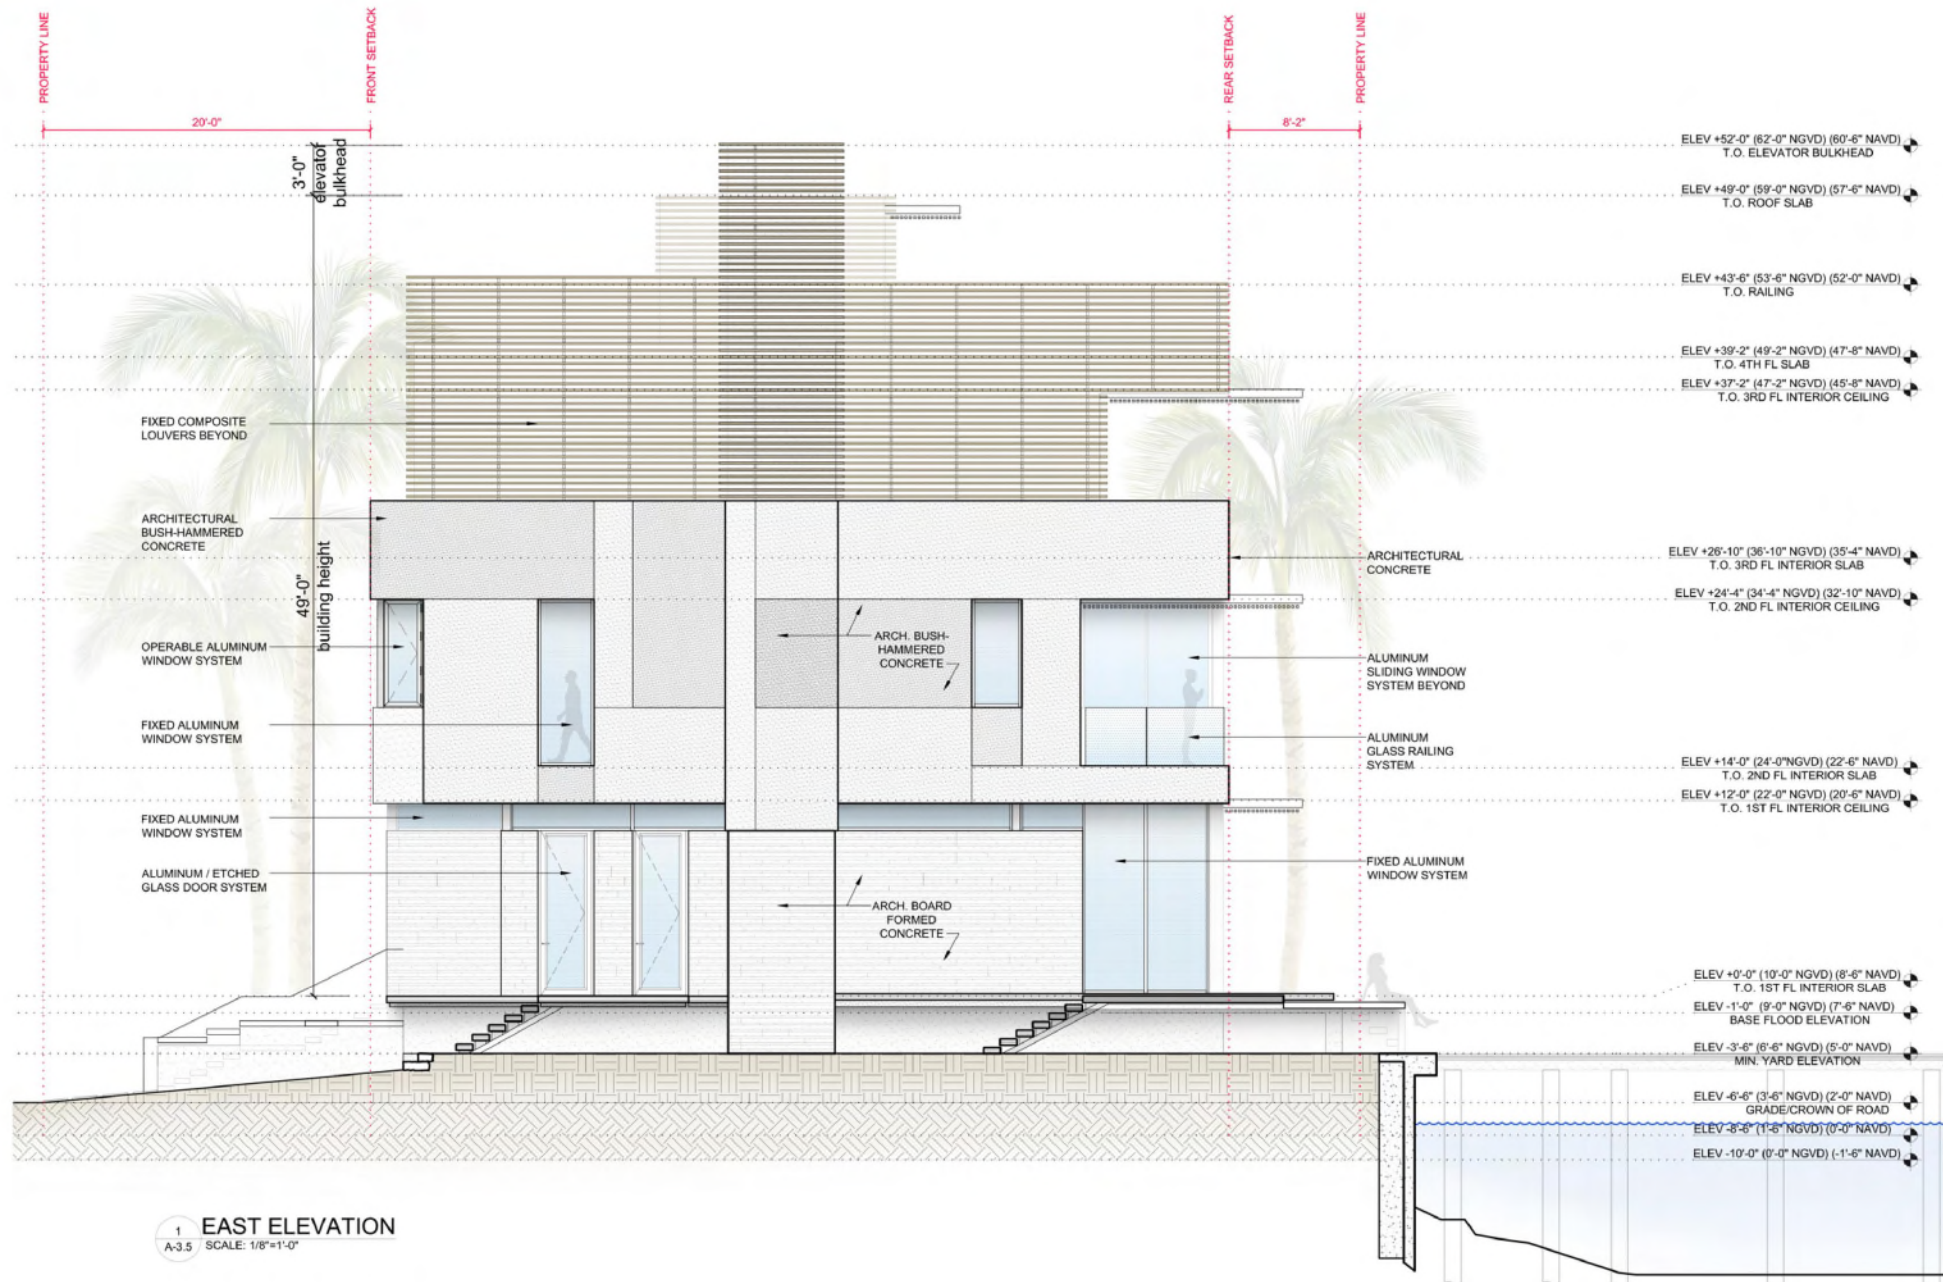

Rene Gonzalez Architects

875 NW 3rd Street
Miami, Florida 33136
rengonzalezarchitects.com

T 305.762.3855
AAI #0003381


8 Farrey Lane Residence

8 Farrey Lane
Miami Beach, Florida 33508
T 305.762.3855

Date: 12.12.2022
Scale: 1/8"=1'-0"

East
Elevation

A-3.5

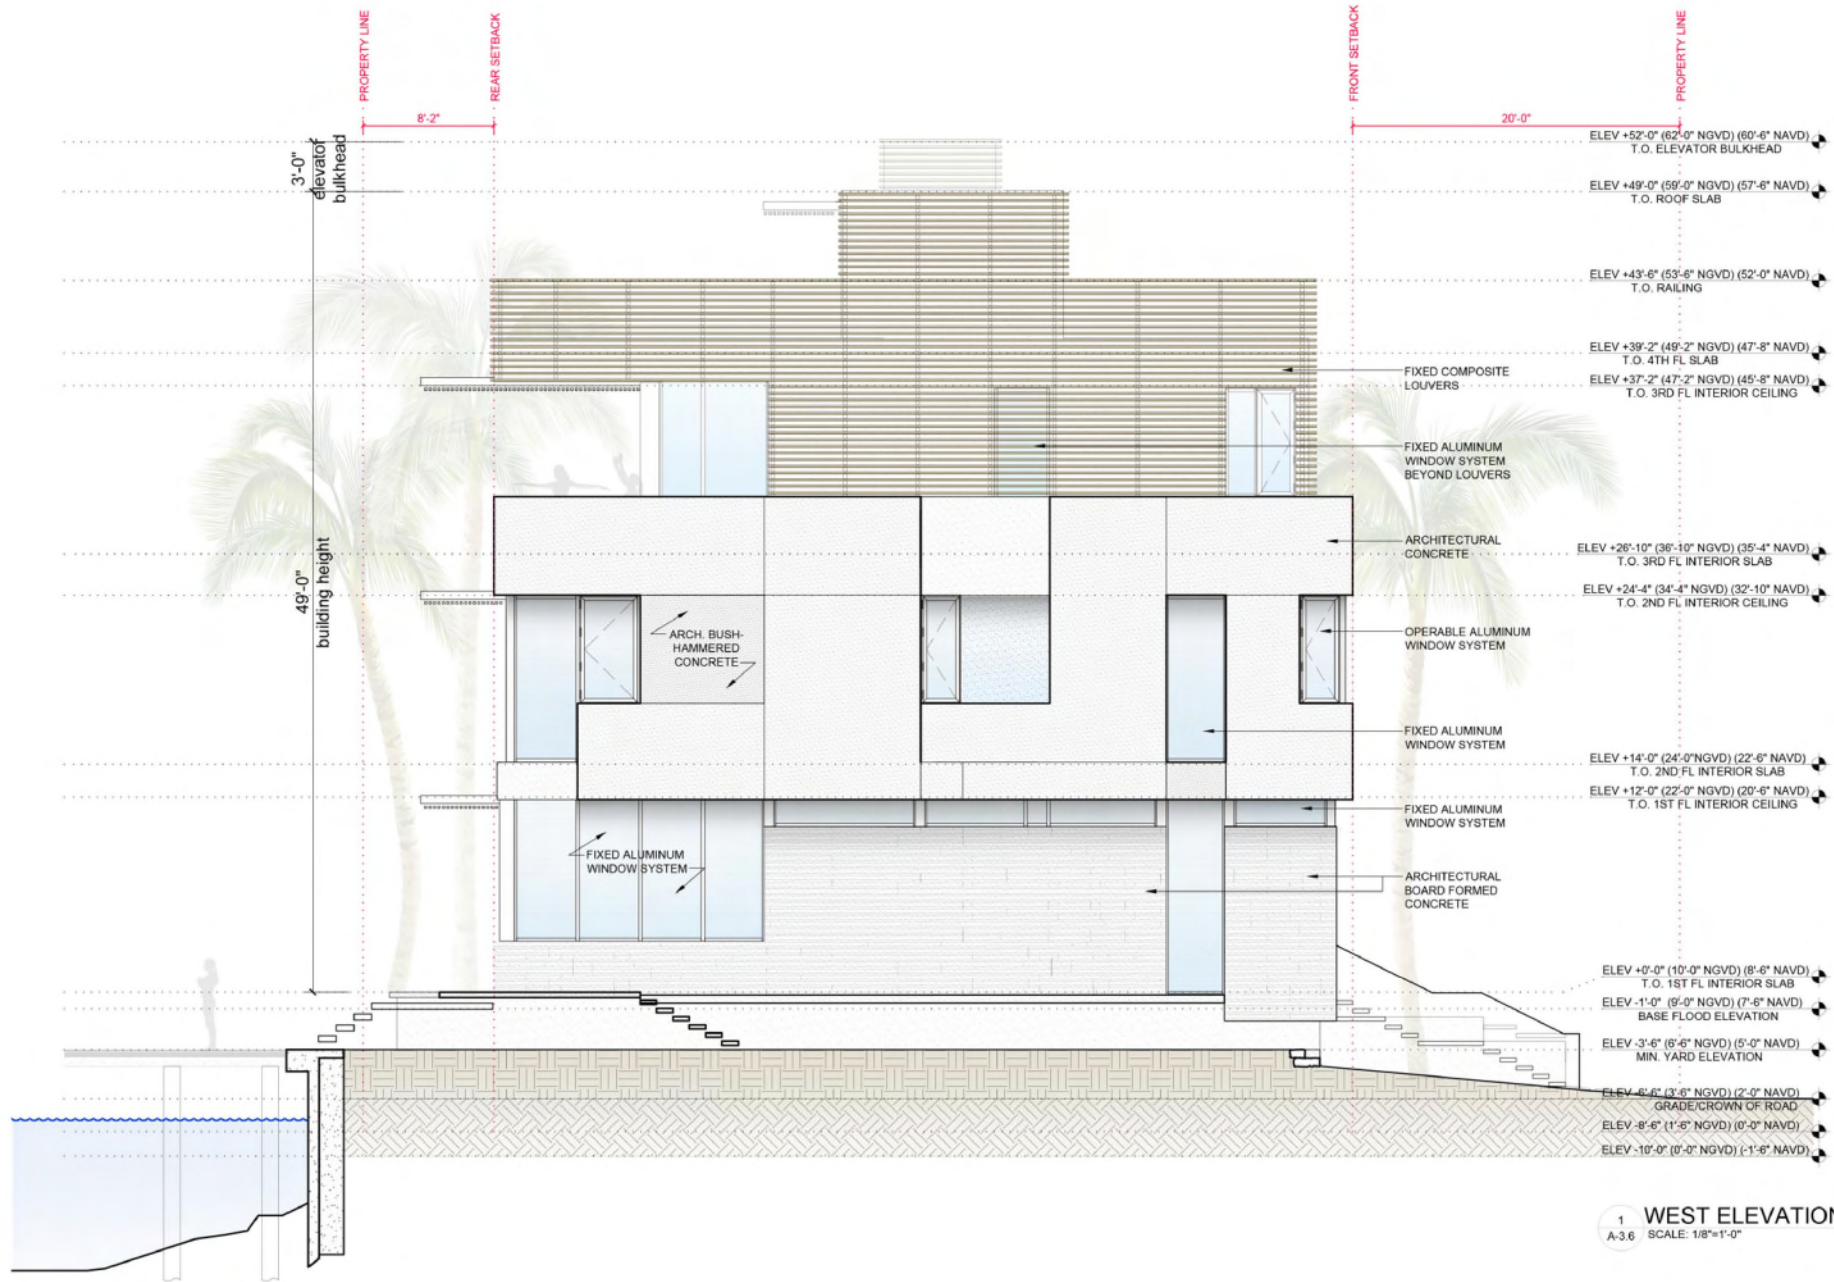

Rene Gonzalez Architects

873 NW 7th Street
Miami, Florida 33136
Tel: 305.576.1898
Fax: 305.576.1899
www.renegonzalezarchitects.com




Date: 12.12.2022
Scale: 1/8"=1'-0"

West Elevation

A-3.6

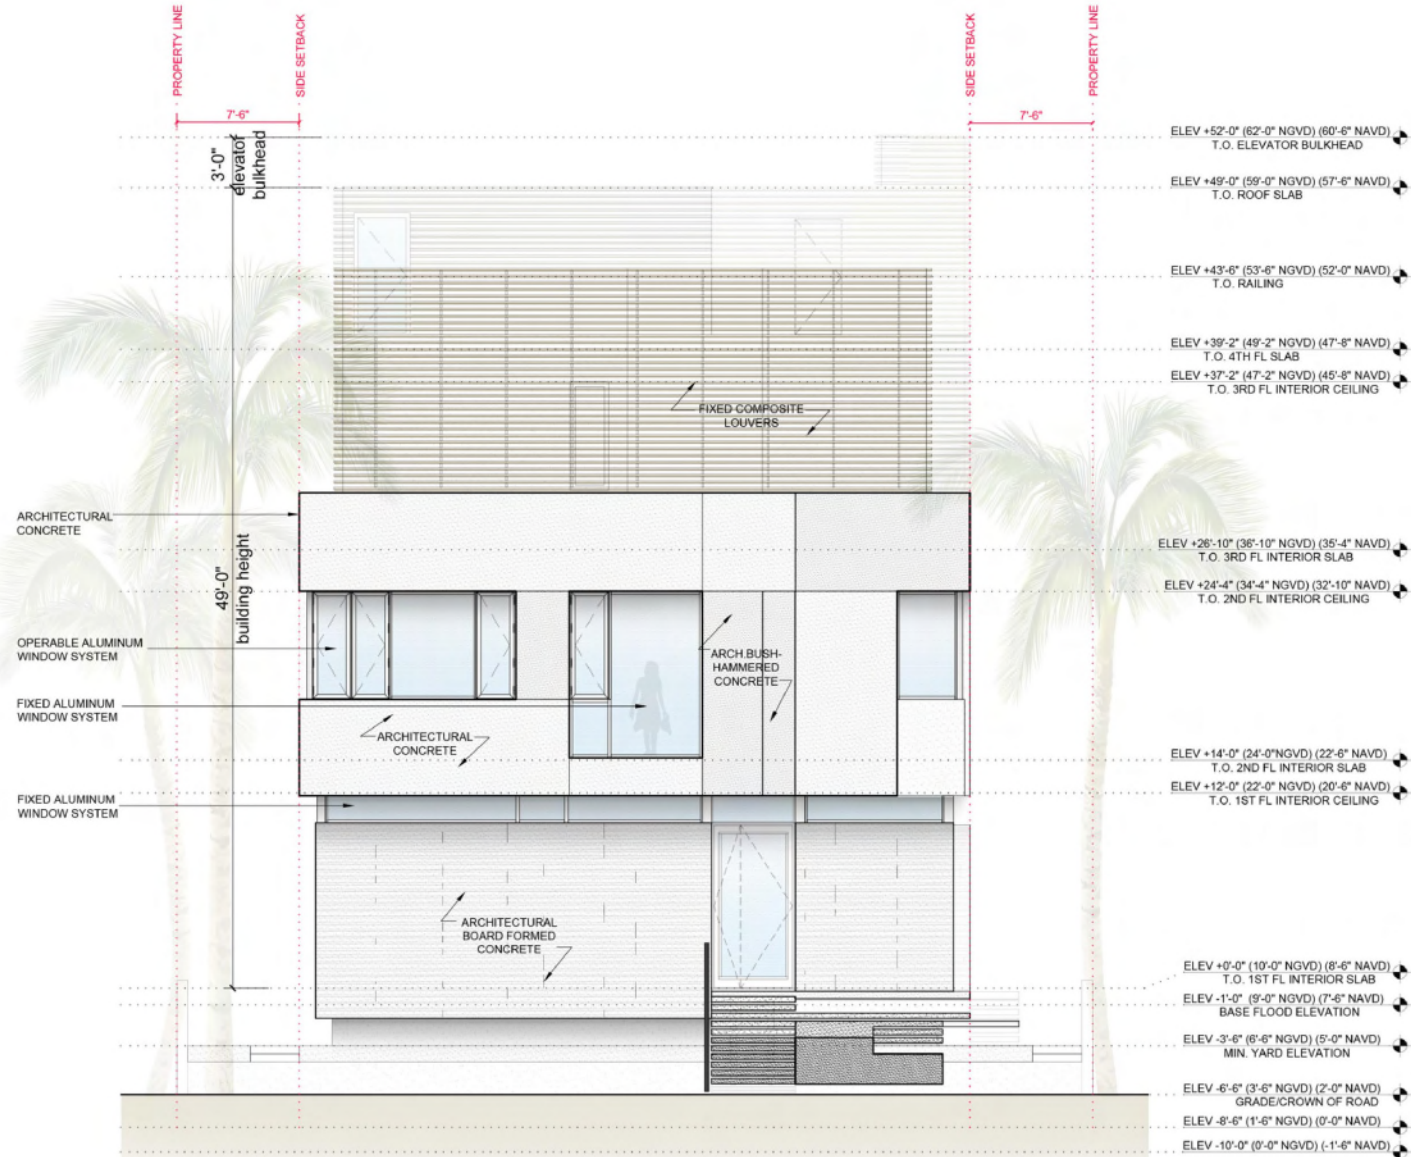

1 SOUTH ELEVATION
A-3.7 SCALE: 1/8"=1'-0"

Rene Gonzalez Architects

875 NW 7th Street
Miami, Florida 33136
Tel: 305.576.1898
Fax: 305.576.1899
www.rene-gonzalez-architects.com
AA #0003381


8 Farrey Lane Residence

8 Farrey Lane
Miami, Florida 33136
Tel: 305.576.1898
Fax: 305.576.1899
www.rene-gonzalez-architects.com
AA #0003381

Date: 12.12.2022
Scale: 1/8"=1'-0"
Revisions:

South
Elevation

A-3.7

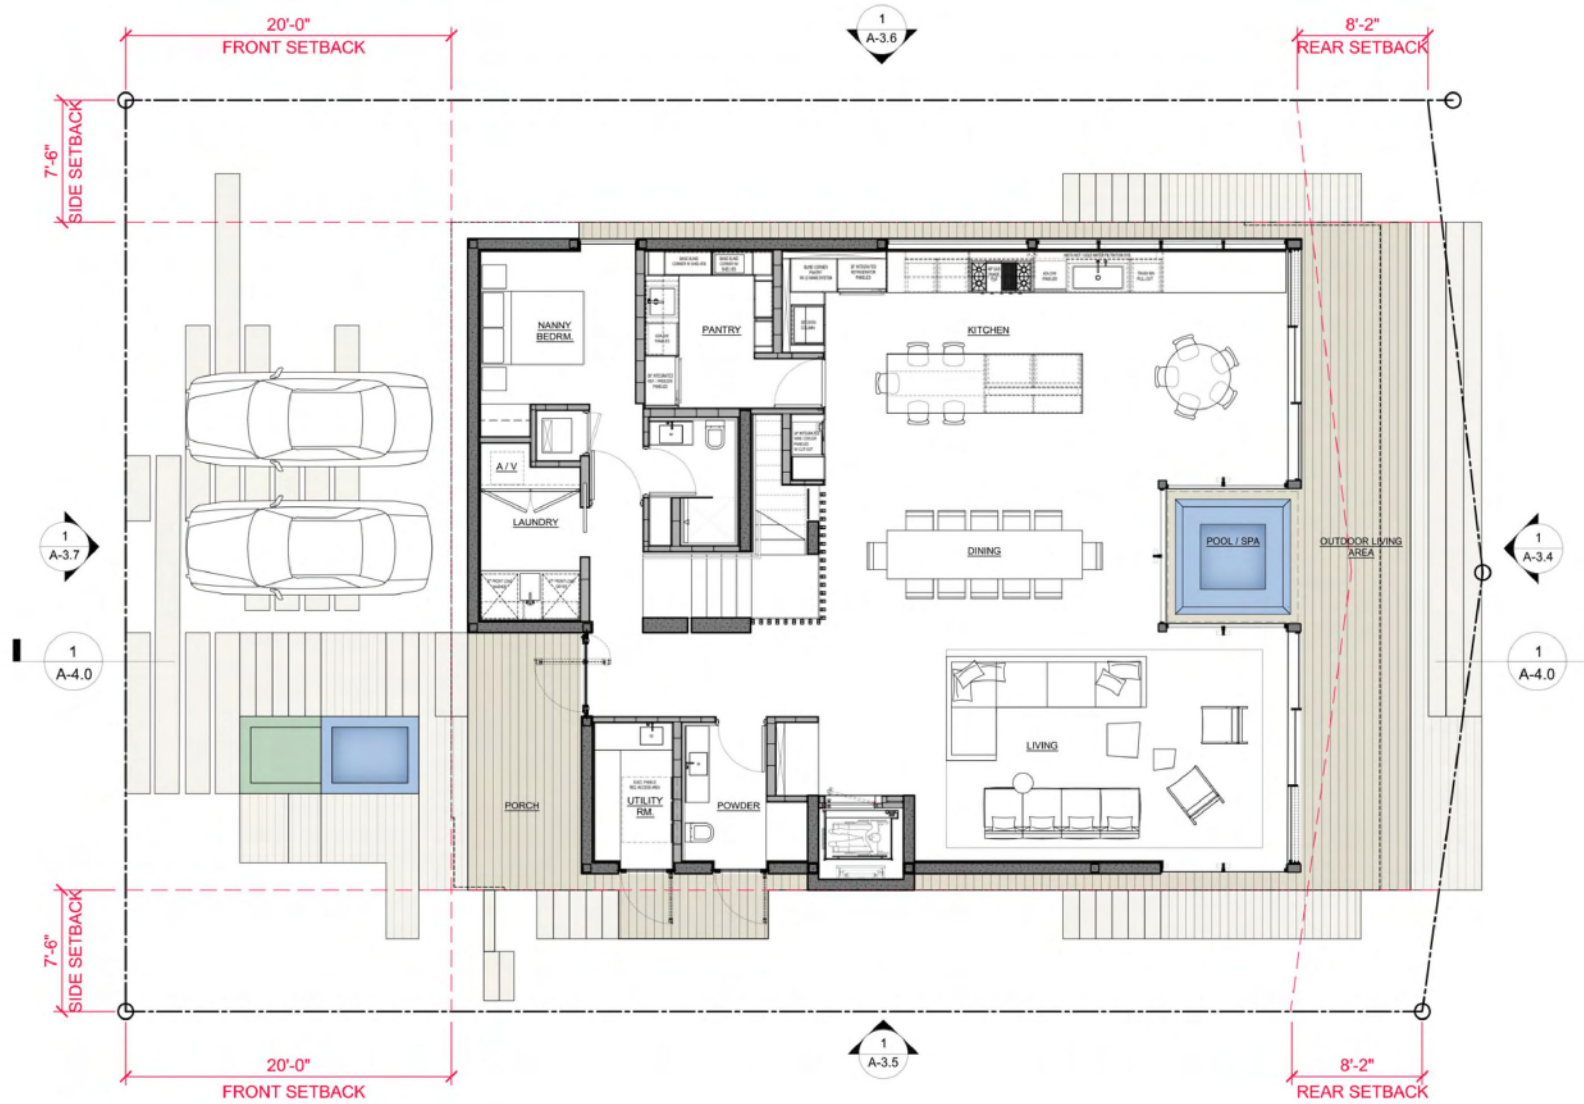

FIRST FLOOR PLAN
SCALE: 1/8"=1'-0"

Rene Gonzalez Architects

875 NW 2nd Street
Miami, Florida 33136
rgonzalezarchitects.com
T 305.762.8699
AA #0003381


8 Farrey Lane Residence

8 Farrey Lane
Miami Beach, Florida 33139
T 305.762.8699

Date: 12.22.2022
Scale: 1/8"=1'-0"
Revisions:

First Floor Plan

A-2.4

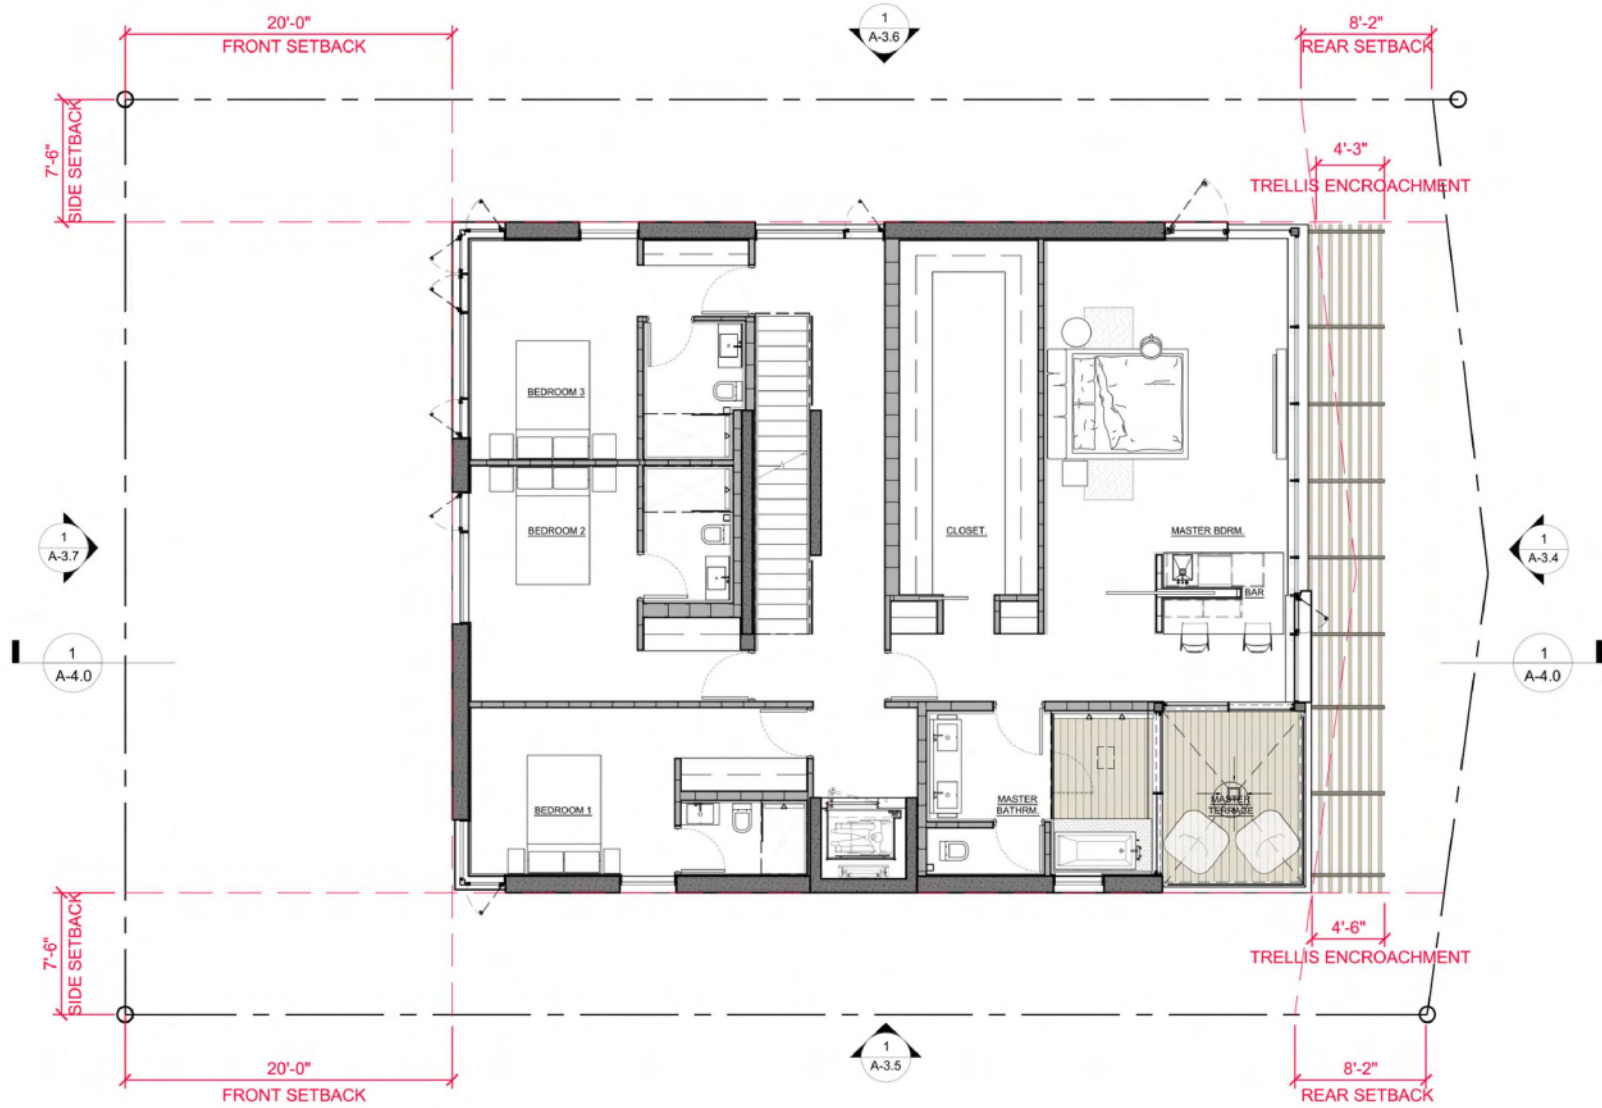

SECOND FLOOR PLAN
SCALE: 1/8"=1'-0"

Rene Gonzalez Architects

875 NW 2nd Street
Miami, Florida 33136
rgonzalez@rengon.com
T 305.762.8899
AA #0003281


8 Farrey Lane Residence

8 Farrey Lane
Miami Beach, Florida 33139
T 305.762.8899

Date: 12.22.2022
Scale: 1/8"=1'-0"

Second Floor
Plan

A-2.5

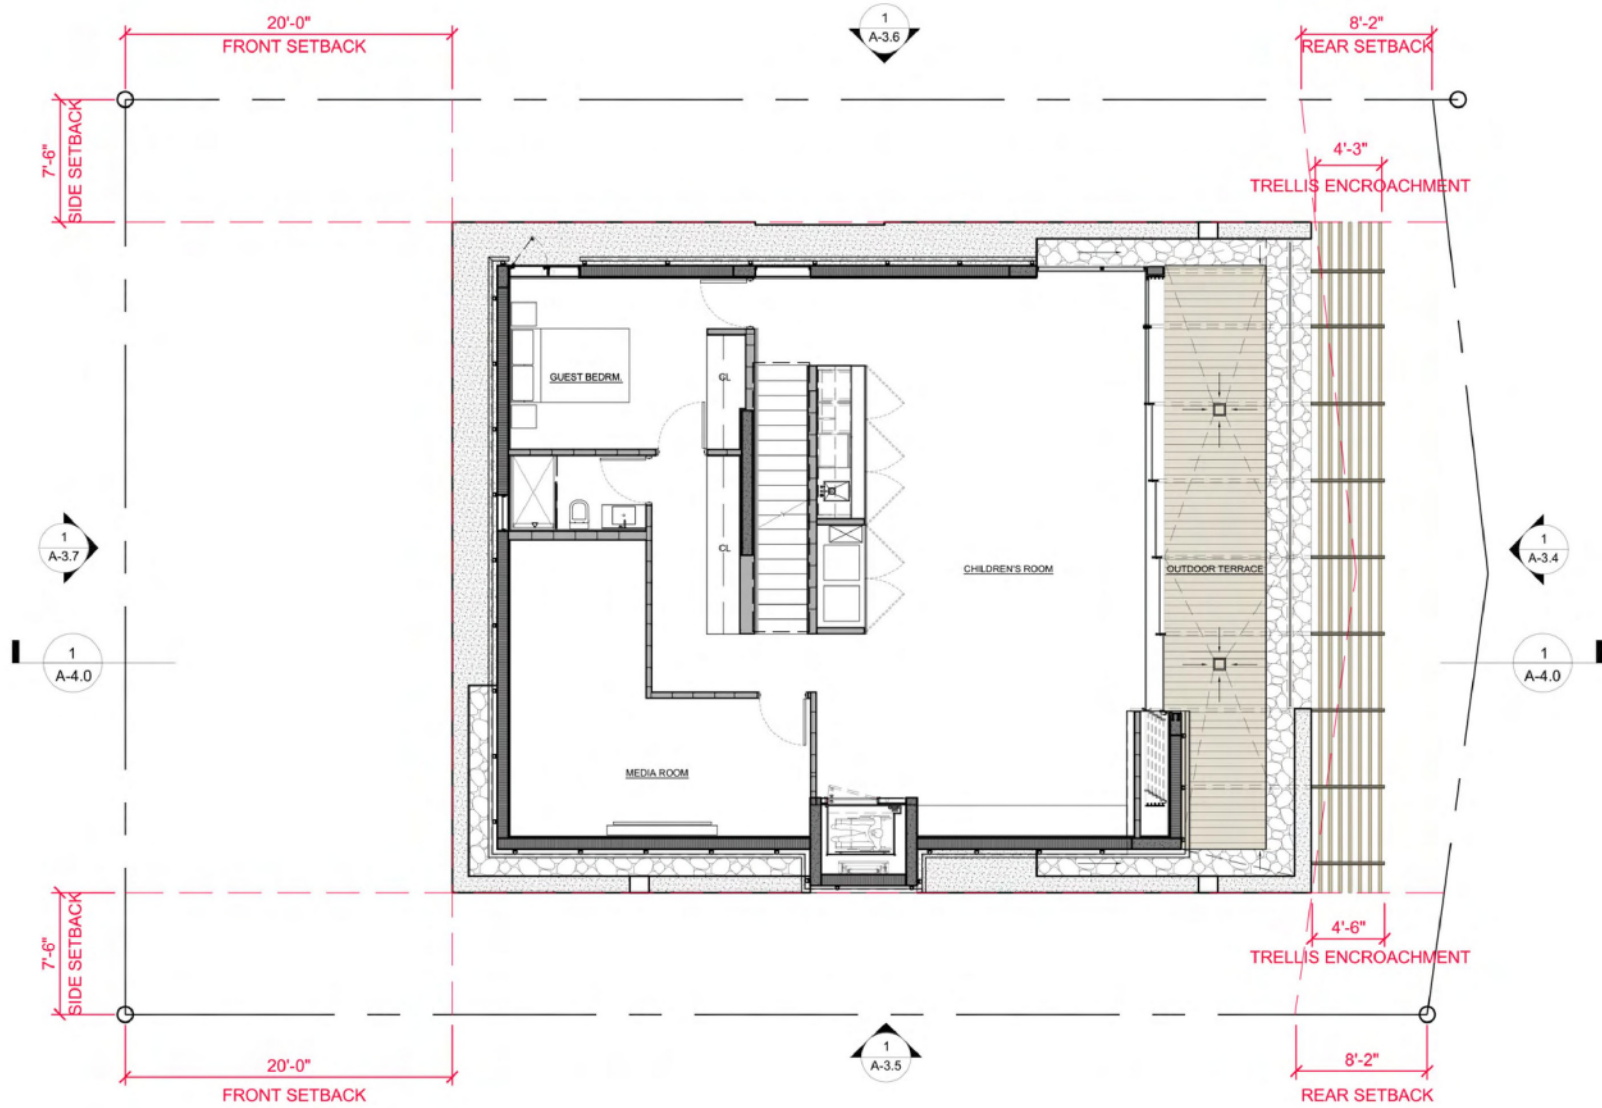

THIRD FLOOR PLAN
SCALE: 1/8"=1'-0"

Rene Gonzalez Architects

875 NW 2nd Street
Miami, Florida 33136
rgonzalez@rengon.com
T 305.762.8699
AA #0003281


8 Farrey Lane Residence

8 Farrey Lane
Miami Beach, Florida 33139
T 305.762.8699

Date: 12.12.2022
Scale: 1/8"=1'-0"

Third Floor
Plan

A-2.6

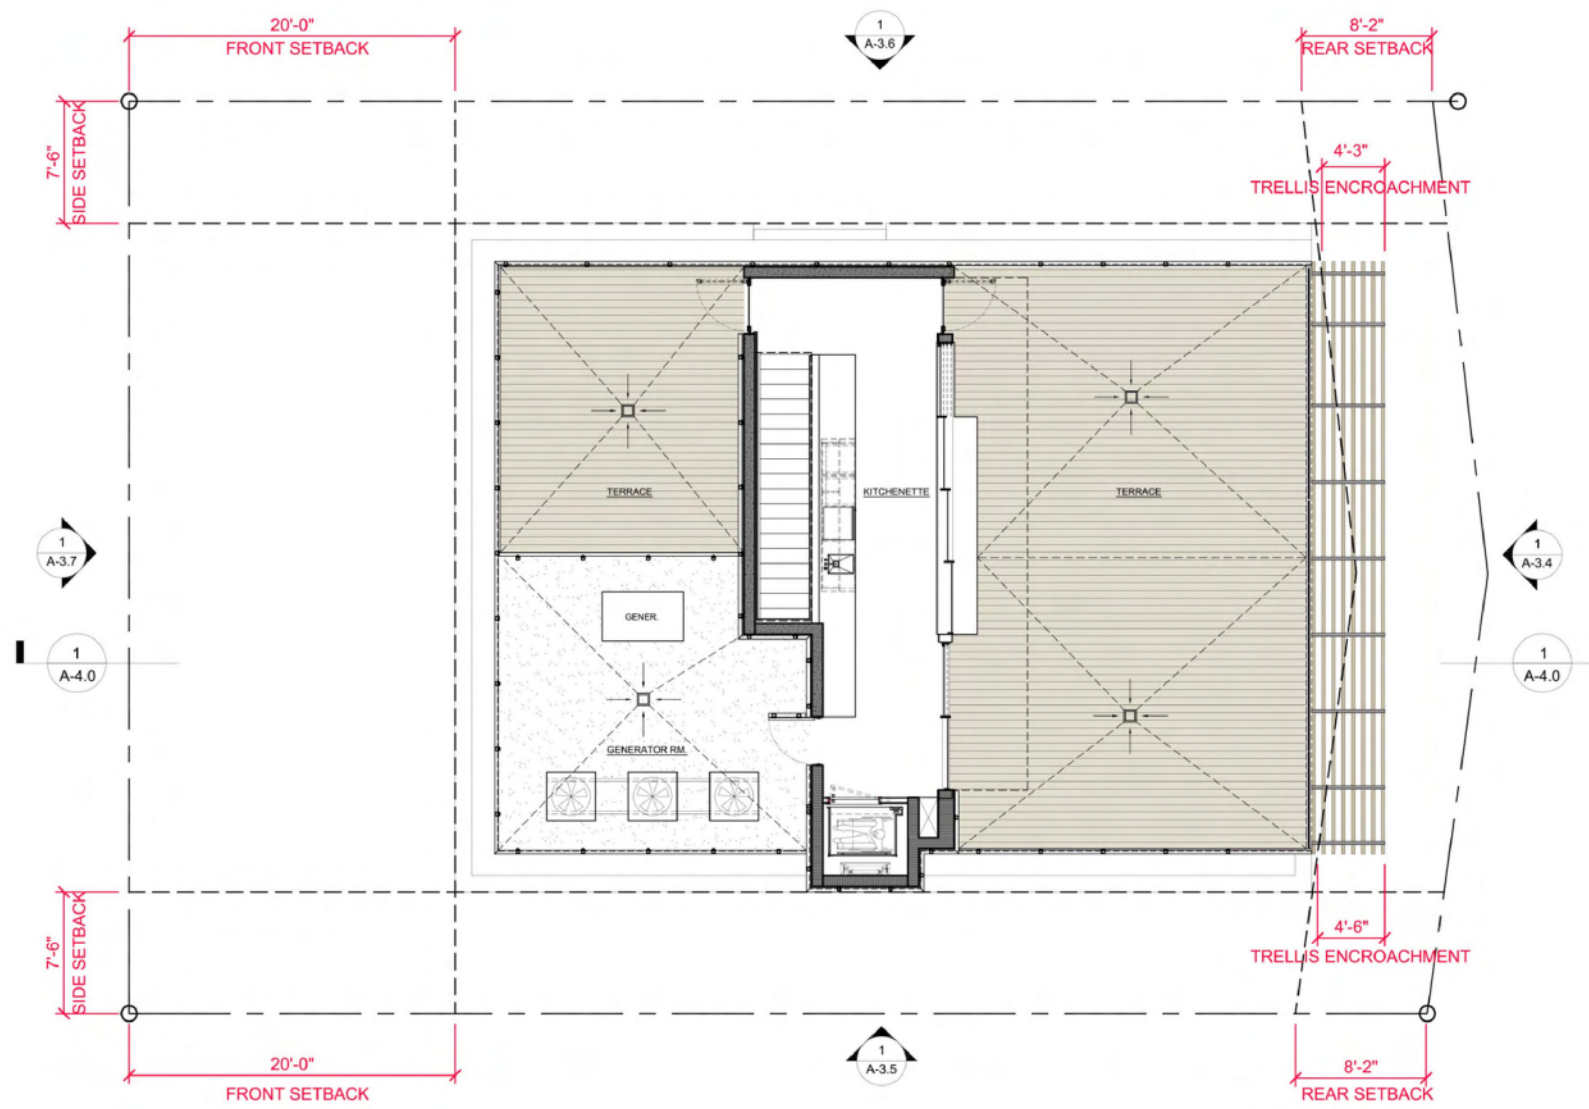

FOURTH FLOOR PLAN
SCALE: 1/8"=1'-0"


8 Farrey Lane Residence
 8 Farrey Lane
 Miami Beach, Florida 33139
 T 305.762.8899
 AA #0003281

Rene Gonzalez Architects
 875 NW 2nd Street
 Miami, Florida 33138
 rene@rengonzalezarchitects.com
 T 305.762.8899
 AA #0003281

Date: 12.12.2022
 Scale: 1/8"=1'-0"

Fourth Floor Plan

A-2.7

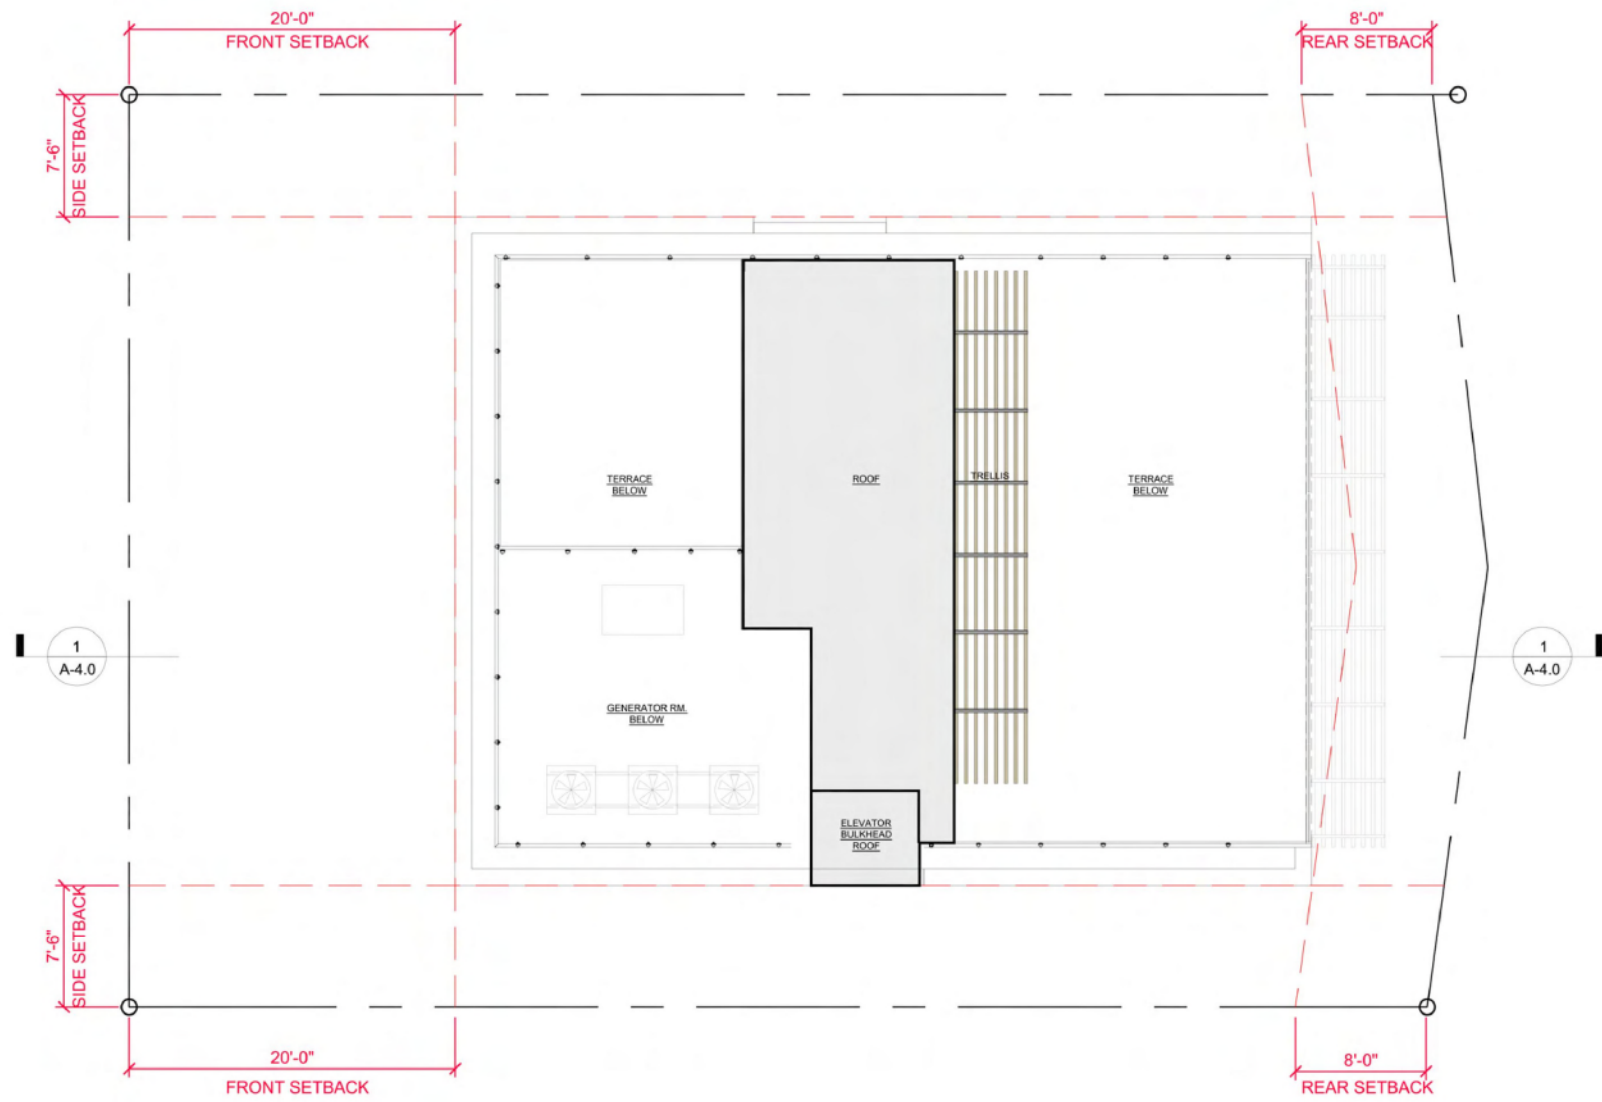


ROOF PLAN
SCALE: 1/8"=1'-0"

Rene Gonzalez Architects
875 NW 3rd Street
Miami, Florida 33128
rengonzalezarchitects.com
T 305.762.8855
AA #0003281

8 Farrey Lane Residence
8 Farrey Lane
Miami Beach, Florida 33508
12.12.2022

Date: 12.12.2022
Scale: 1/8"=1'-0"

Roof Plan

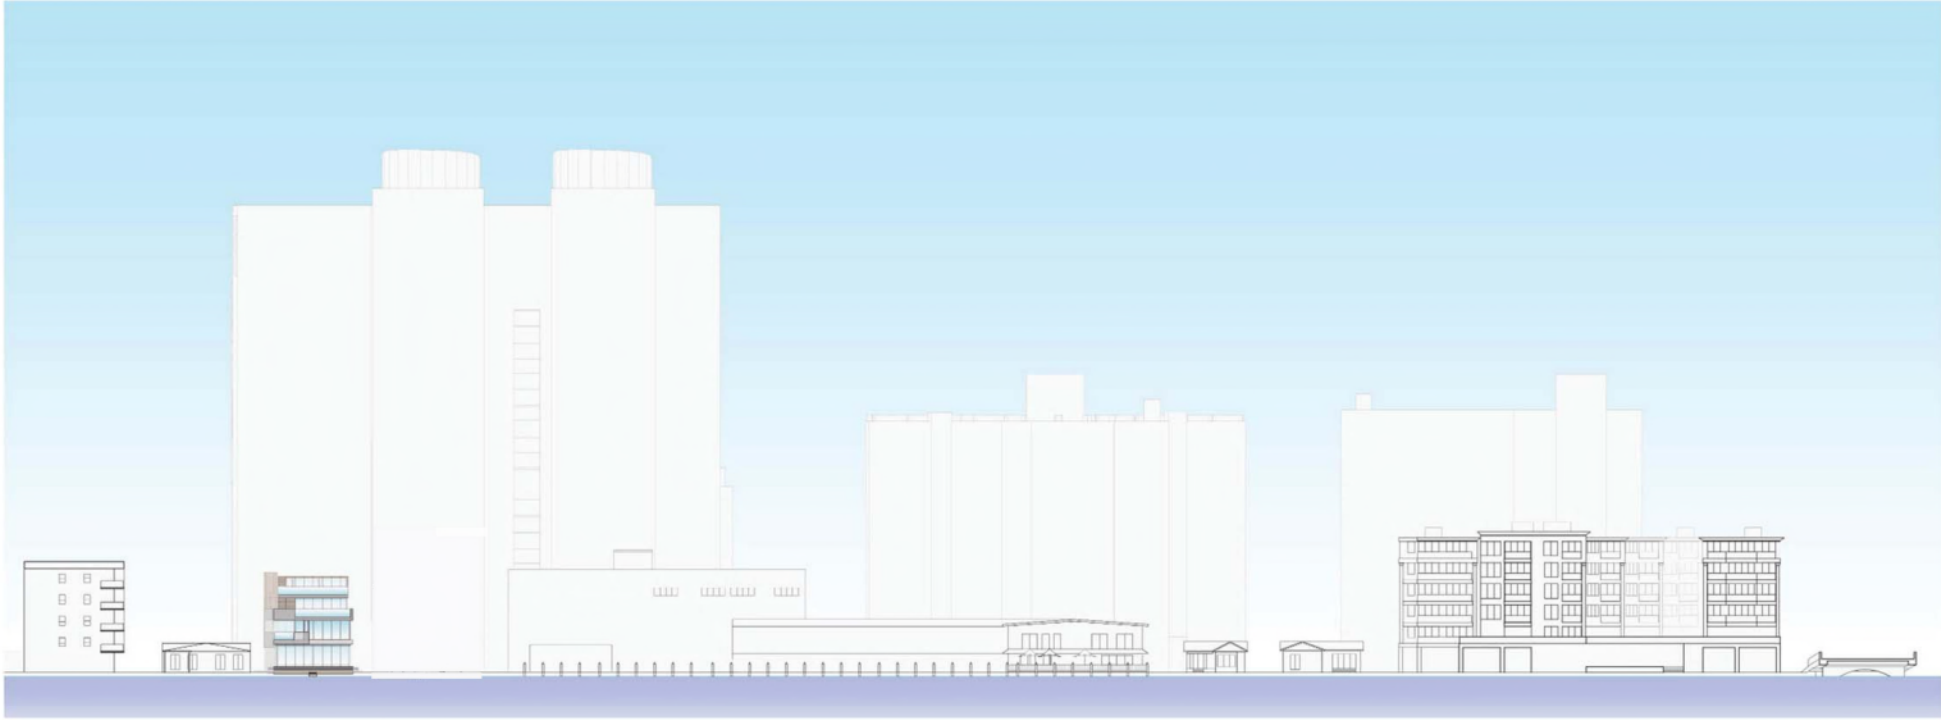

CONTEXTUAL ELEVATION SKETCH AT NORTH

Rene Gonzalez Architects


875 NW 2nd Street
Miami, Florida 33138
Tel: 305.572.3895
Fax: 305.572.3896
www.rgare.com

8 Farrey Lane Residence

8 Farrey Lane
Miami Beach, Florida 33139
Tel: 305.572.3895
Fax: 305.572.3896
www.rgare.com

Date: 12/12/2022
Scale: NTS
Revisions:

Contextual
Elevation North

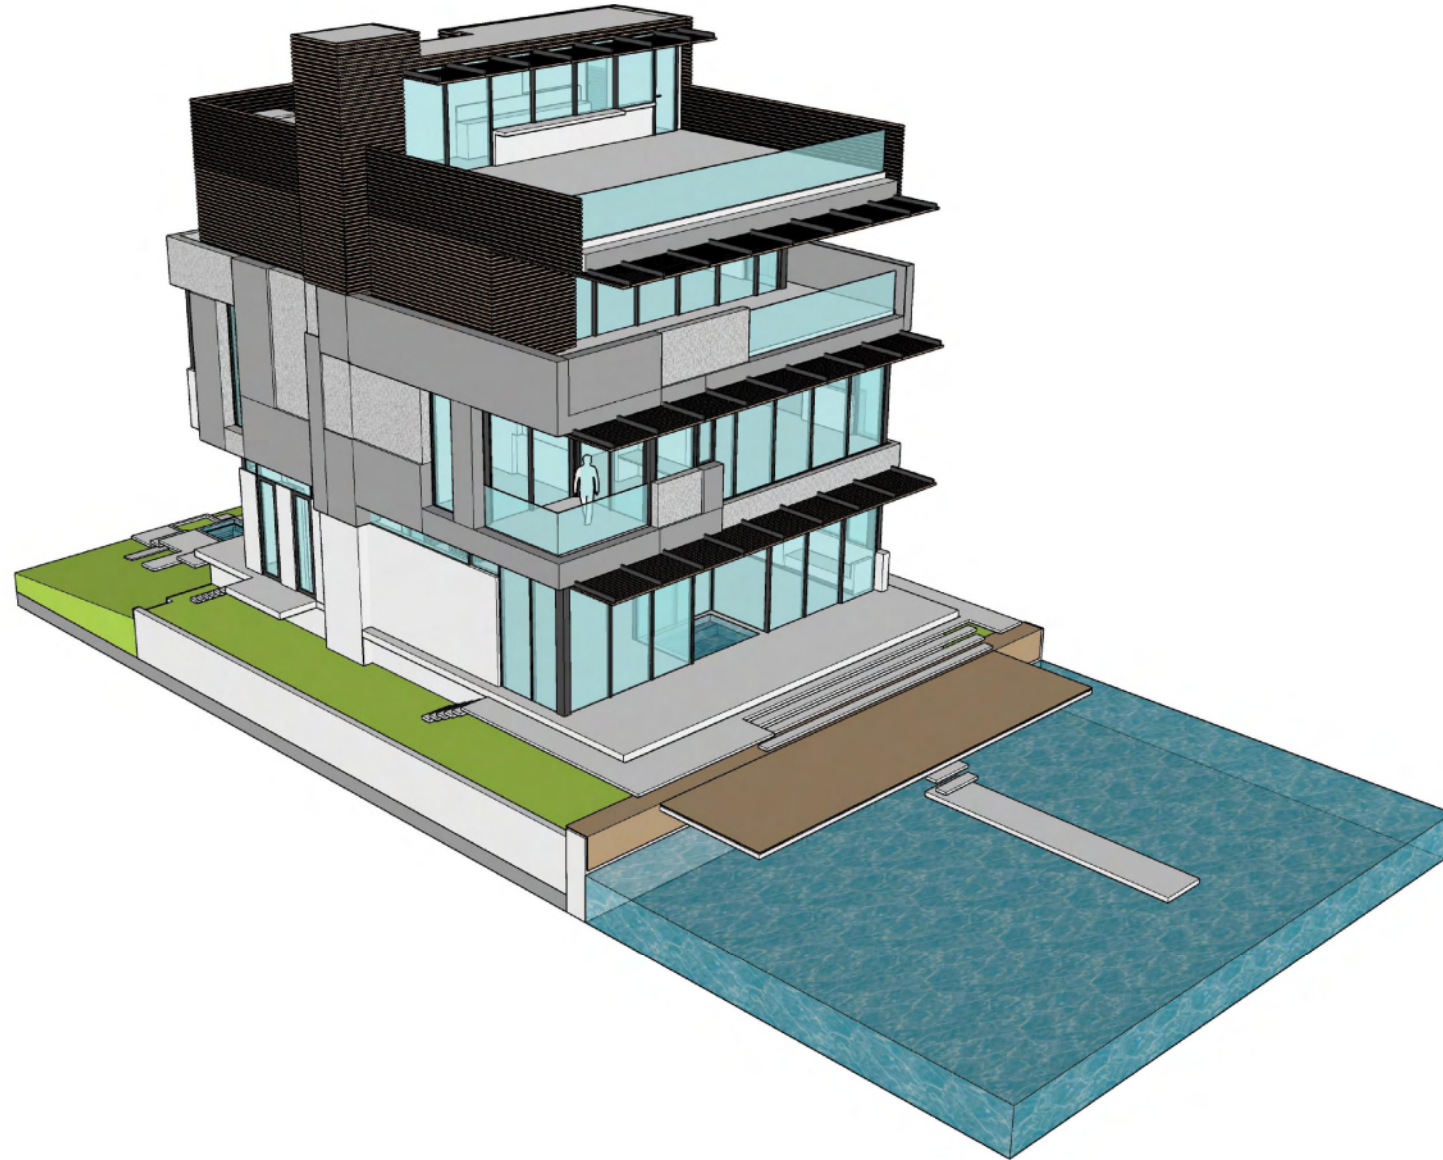

3D PERSPECTIVE OF NORTH EAST CORNER

Rene Gonzalez Architects





Date: 12.12.2022
Scale:
Revisions:

3D
Perspective

A-5.0

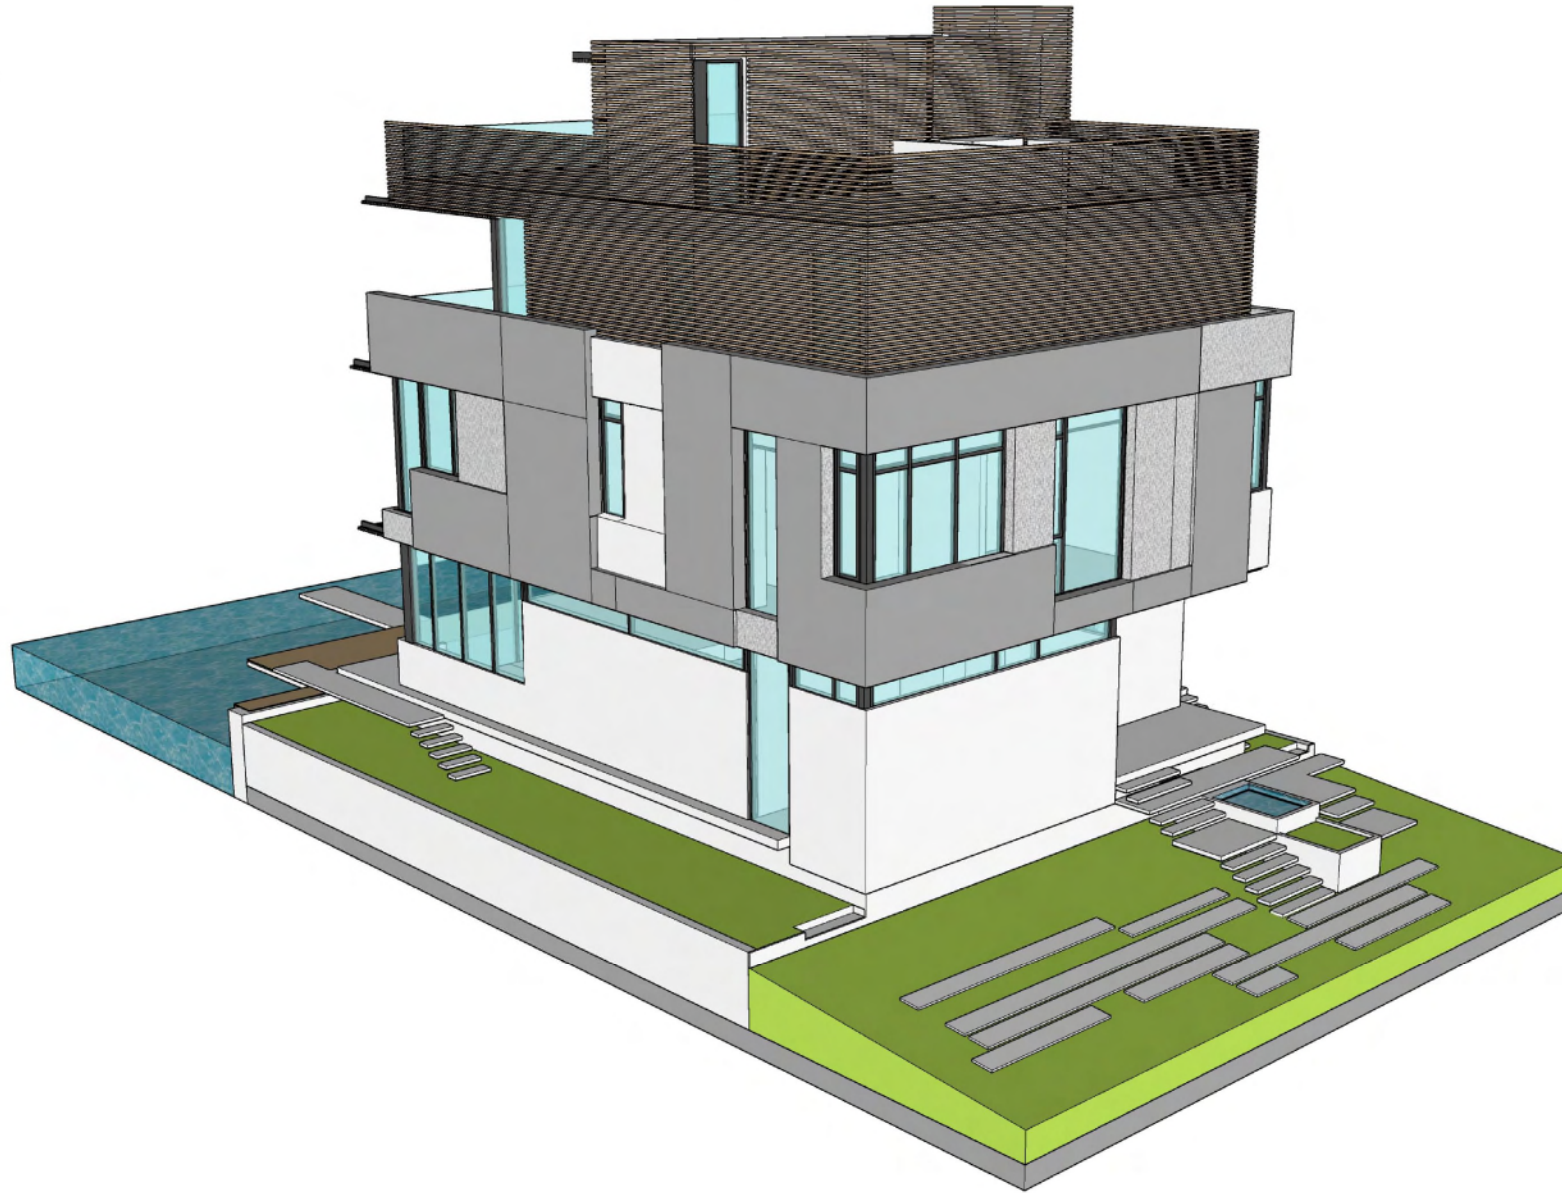

3D PERSPECTIVE OF SOUTH WEST CORNER

Rene Gonzalez Architects





8 Farrey Lane Residence





Date: 12.12.2022
Scale:
Revisions:

3D
Perspective

A-5.1

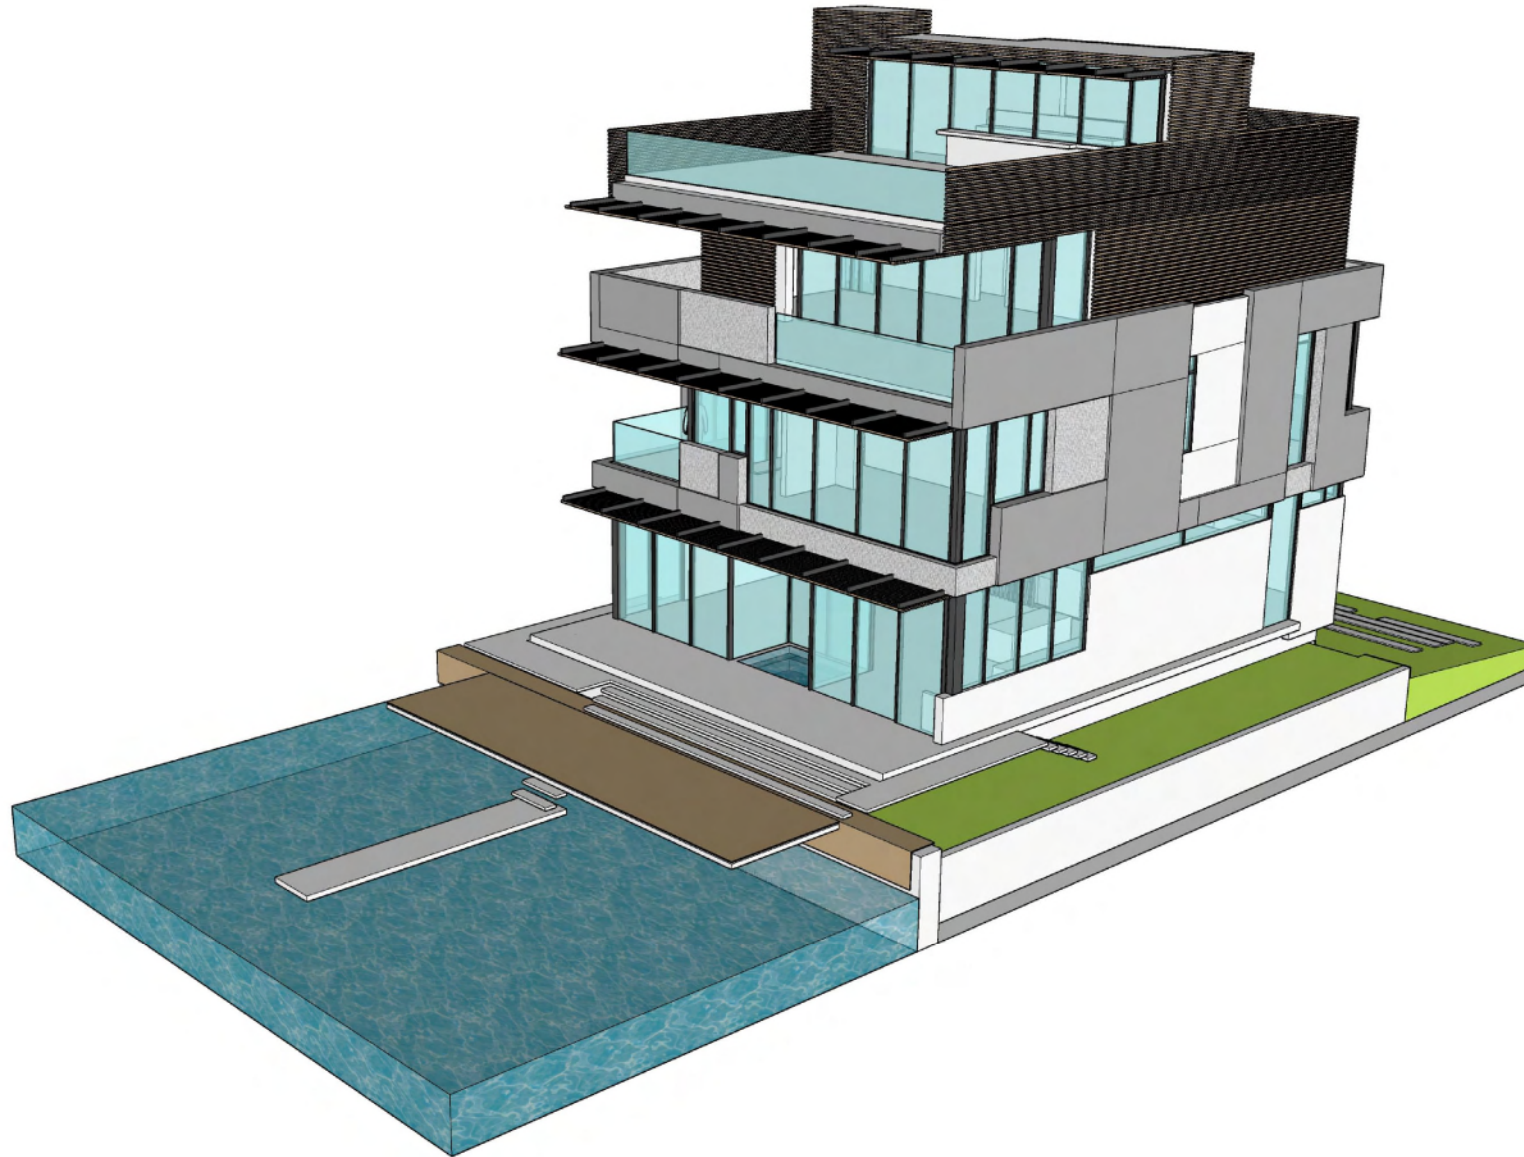

3D PERSPECTIVE OF NORTH WEST CORNER

Rene Gonzalez Architects

1111 1st Avenue
Miami Beach, Florida 33139
rrengonzalez@rengonzalez.com
T 305.762.5895

AA 4003231

8 Farrey Lane Residence


1111 1st Avenue
Miami Beach, Florida 33139
rrengonzalez@rengonzalez.com
T 305.762.5895

AA 4003231

Date: 12.12.2022
Scale:
Revisions:

3D
Perspective

A-5.2

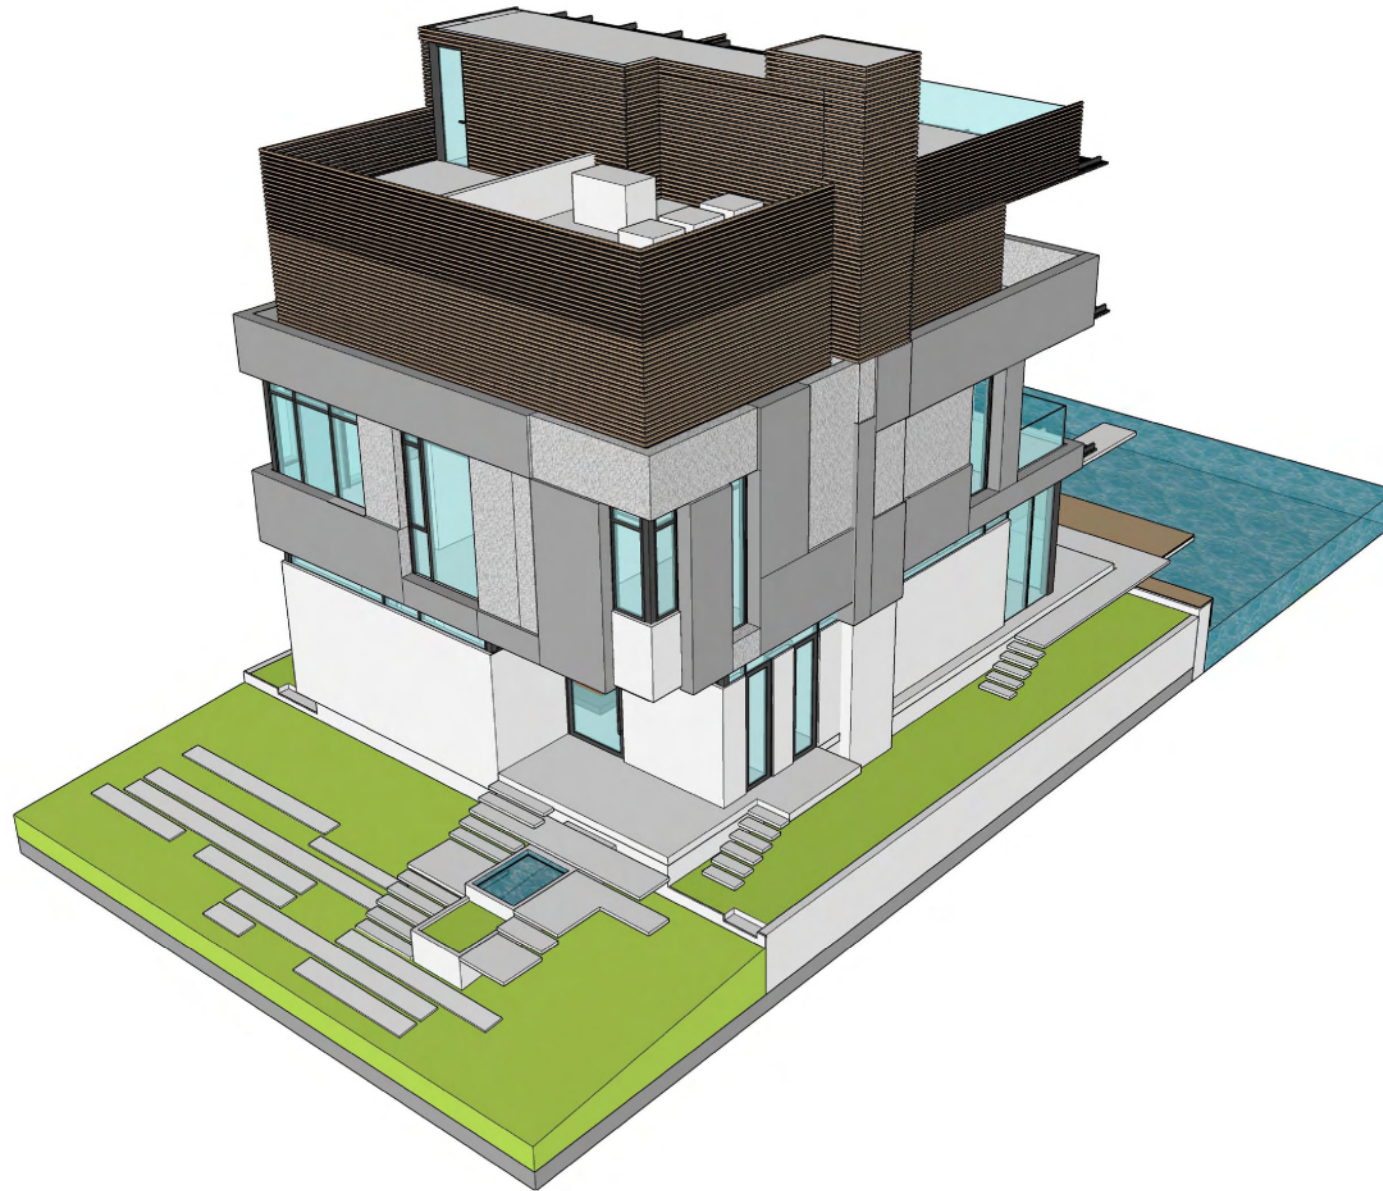

3D PERSPECTIVE OF SOUTH EAST CORNER

Rene Gonzalez Architects
 1111 1st Ave.
 Suite 100
 Miami Beach, FL 33139
 T 305.762.5895
 rgonzalez@rcaarch.com
 AA 40023311

8 Farrey Lane Residence
 1111 1st Ave.
 Suite 100
 Miami Beach, FL 33139
 T 305.762.5895
 rgonzalez@rcaarch.com
 AA 40023311

Date: 12.12.2022
 Scale:
 Revisions:

3D
 Perspective

A-5.3



VIEW OF SITE FROM ENTRY



VIEW OF ENTRY TO FARREY LANE FROM ISLAND AVE



VIEW OF ENTRY TO FARREY LANE
FROM ISLAND AVE



VIEW OF ISLAND AVE

Rene Gonzalez Architects

1111 NE 1st Ave, Suite 100
Miami, FL 33132
rrengonzalez@rengonzalez.com
T 305.752.8866
AA 40233851

8 Farrey Lane Residence

1111 NE 1st Ave, Suite 100
Miami, FL 33132
rrengonzalez@rengonzalez.com
T 305.752.8866
AA 40233851

Date: 12.12.2022
Scale:
Revision:

Site
Documentation

A-0.3



6 FARREY LANE - ACROSS THE STREET



7 FARREY LANE - NEXT DOOR



9 / 10 FARREY LANE



10 FARREY LANE

Rene Gonzalez Architects
 1111 NE 1st Ave, Suite 100
 Miami, FL 33132


Date: 12.12.2022
 Scale:
 Revision:

Site
 Documentation