


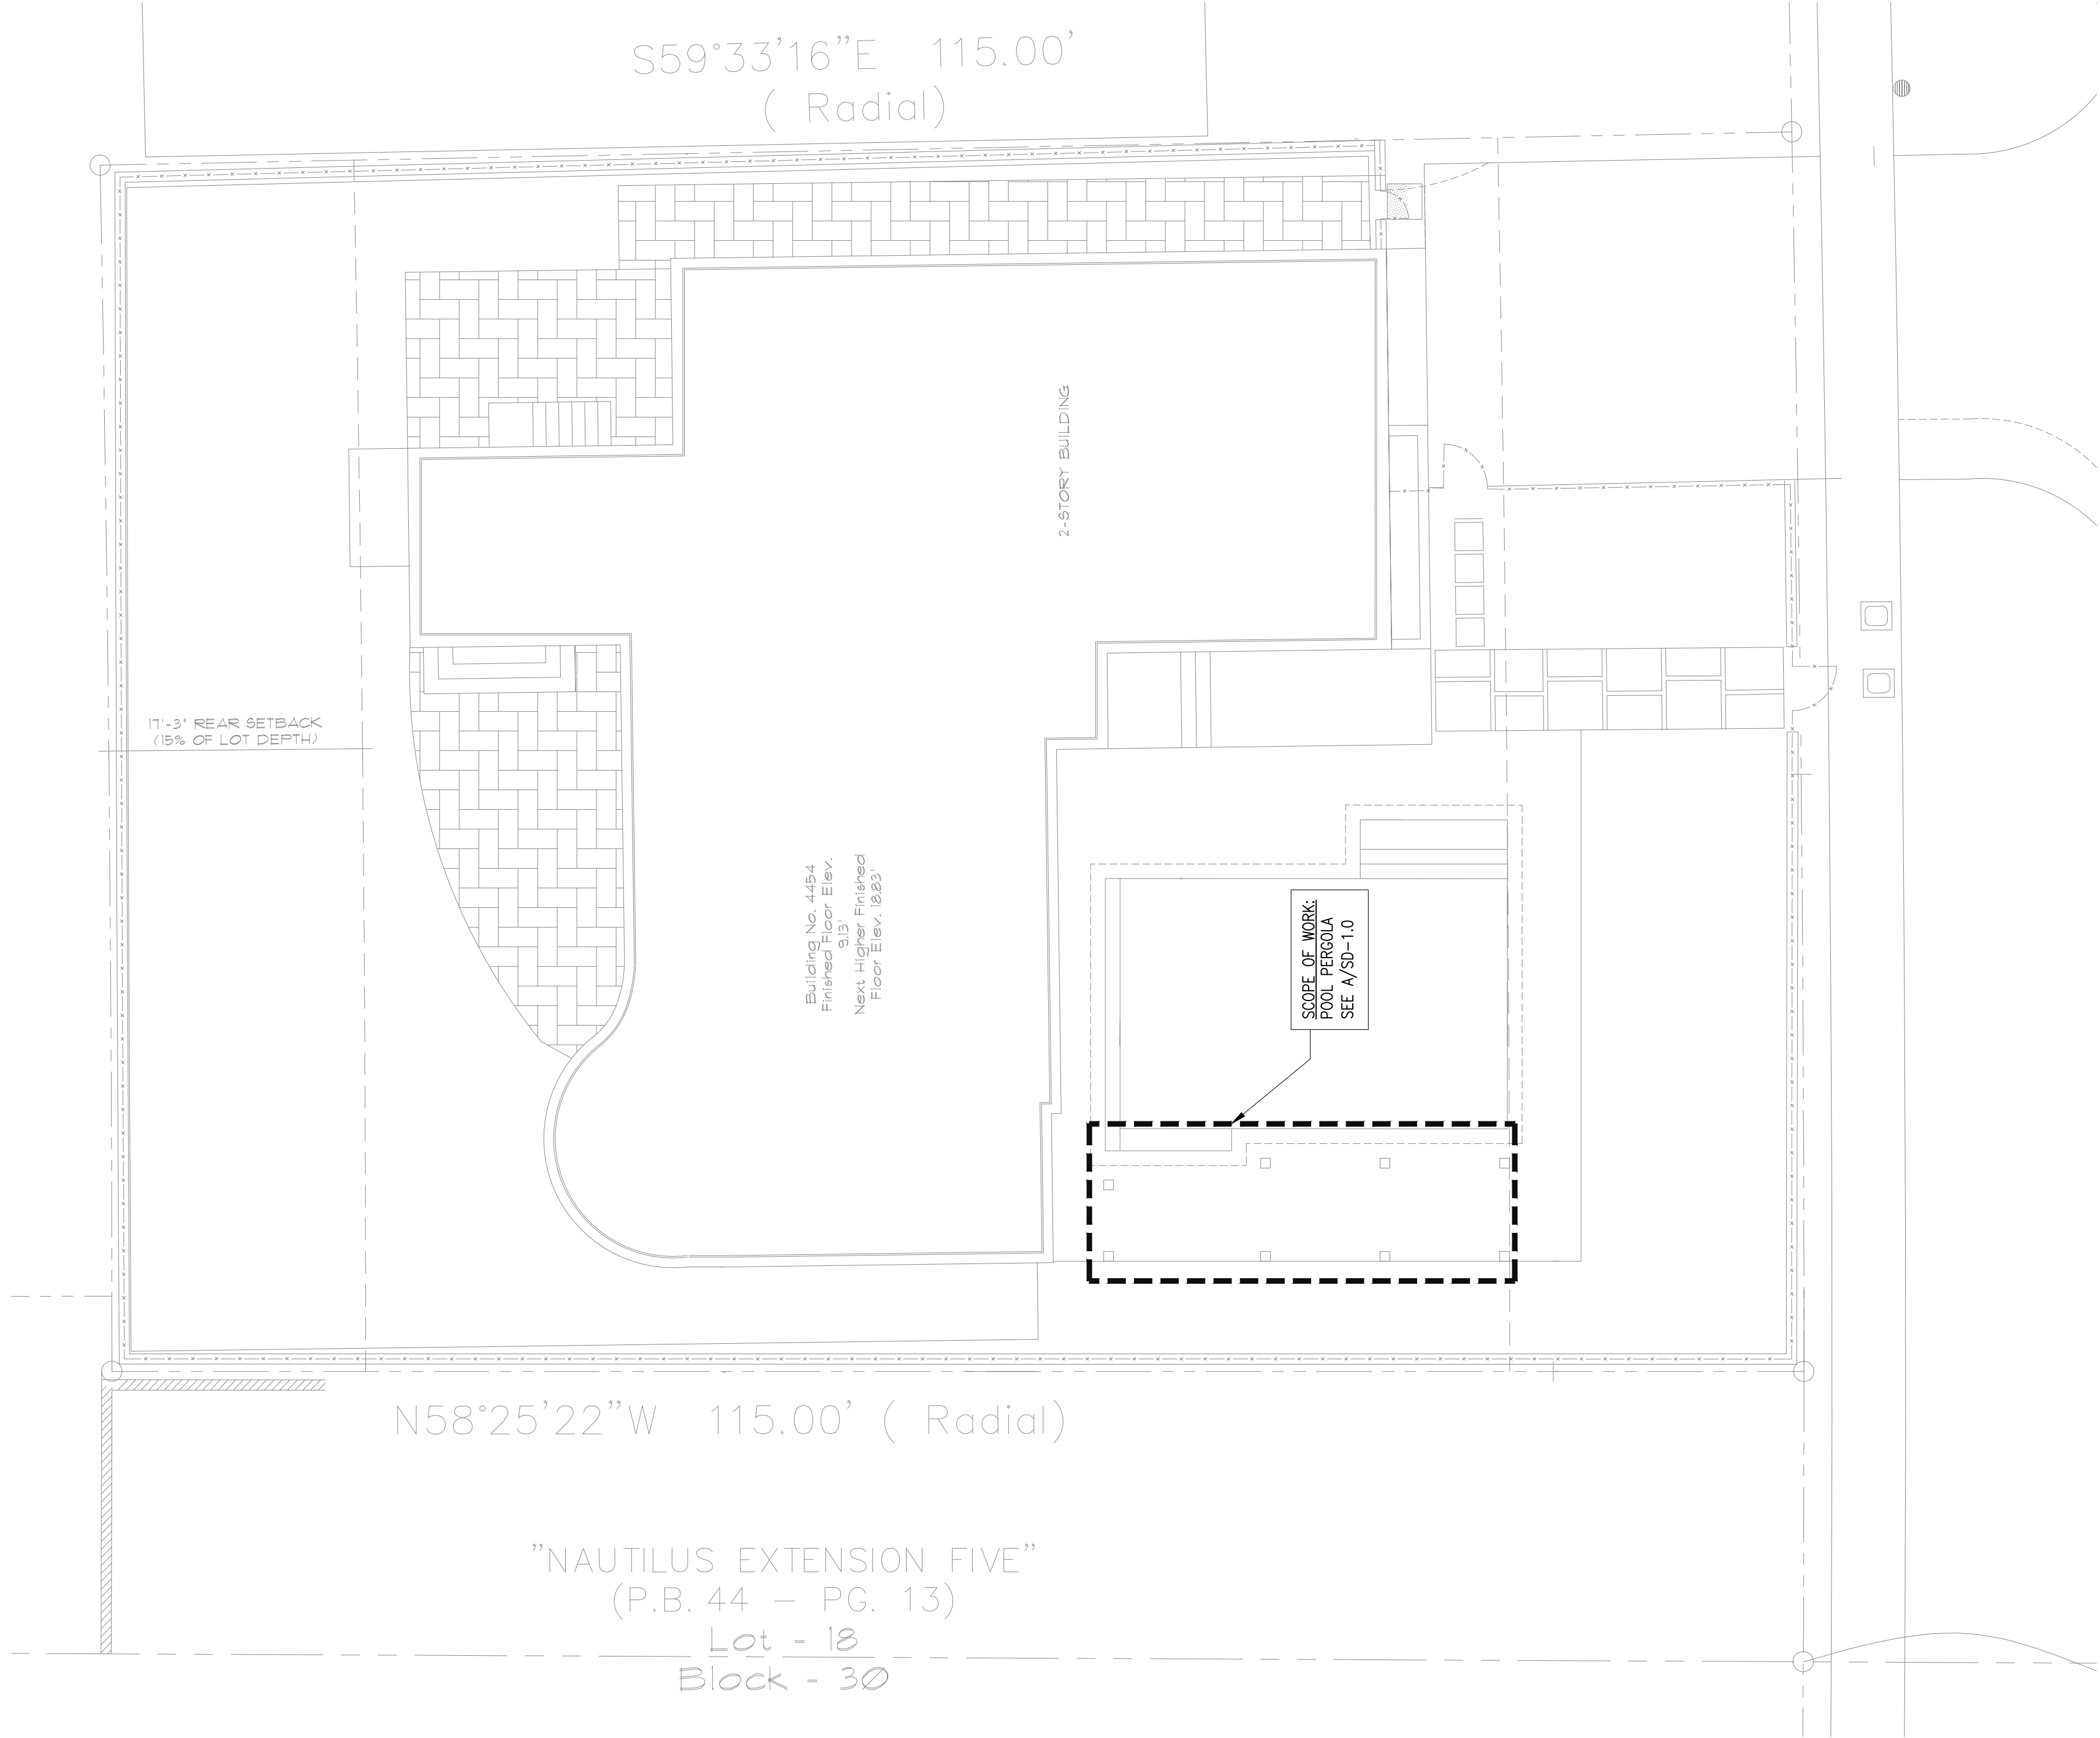

Eastern

Engineering Group

3401 NW 82nd Avenue

Suite 370, Doral, FL 33122

Phone: (305) 598-6133

info@easterneg.com

www.easterneg.com

SAMEK RESIDENCE
SUBMITTAL 2 TRELIS

KEY PLAN

TYPE OF PROJECT:	MISC. SHOP DWGS		
PROJECT LOCATION:	4454 MERIDIAN AVENUE, MIAMI BEACH, FL 33140		
CLIENT:	DJC IRON WORKS, INC.		
DATE :	10/12/21		
PM :	GONZALO A. PAZ.		
DRAWN BY :	A.L.		
DESIGNED BY :	M.P.		
CHECKED BY :	GONZALO A. PAZ.		
JOB NO. :	21-1005 V00		
SCALE :	AS SHOWN		
NO.	DESCRIPTION	DATE	APPRO

COPYRIGHT RESERVED. THE COPYRIGHTS TO ALL DESIGN AND DRAWINGS ARE THE PROPERTY OF EASTERN ENGINEERING GROUP. NO PART OF THIS DOCUMENT MAY BE REPRODUCED OR TRANSMITTED IN ANY FORM OR BY ANY MEANS, ELECTRONIC OR MECHANICAL, INCLUDING PHOTOCOPYING, RECORDING, OR BY ANY INFORMATION STORAGE AND RETRIEVAL SYSTEM, WITHOUT PERMISSION IN WRITING FROM EASTERN ENGINEERING GROUP. 

GONZALO A. PAZ

PROFESSIONAL ENGINEER

FLORIDA

165844684000

No 60734

10/21/2021

10/21/2021

Digitally signed by Gonzalo A Paz

Date: 2022.02.01 10:11:32 AM


10/13/2021

GONZALO A. PAZ, PE. (Lic No-60734)


CERTIFICATE OF AUTHORIZATION No. 26655

LEGEND:


1. 17 TO 17 NOT USED
18. RTIOX4K ALUMINUM COLUMN, ALLOY 6061-T6
19. 3"X0.012" ALUM. BEAM RTB4A3" #1
20. 3"X0.012"X1.8" BEAM CORE COMPOSITE ALUM. SKIN PANELS BY ELUTE ALUM. CORPORATION #F7561
21. PL18X12 ALUMINUM PLATE, ALLOY 6061-T6
22. 6" MIN. SPACING & HIT-Z BY HILI W/ 5" EMBEDEMANT, 6" MIN. SPACING & 15" MIN. EDGE DISTANCE
23. PL4X17 ALUMINUM STIFFENER, ALLOY 6061-T6
24. PL10X17 ALUMINUM PLATE, ALLOY 6061-T6
25. 4" HIT-Z BY HILI W/ 6" EMBEDEMANT, 8" MIN. SPACING & 5" MIN. EDGE DISTANCE
26. RTB4A4 ALUMINUM BEAM, ALLOY 6061-T6

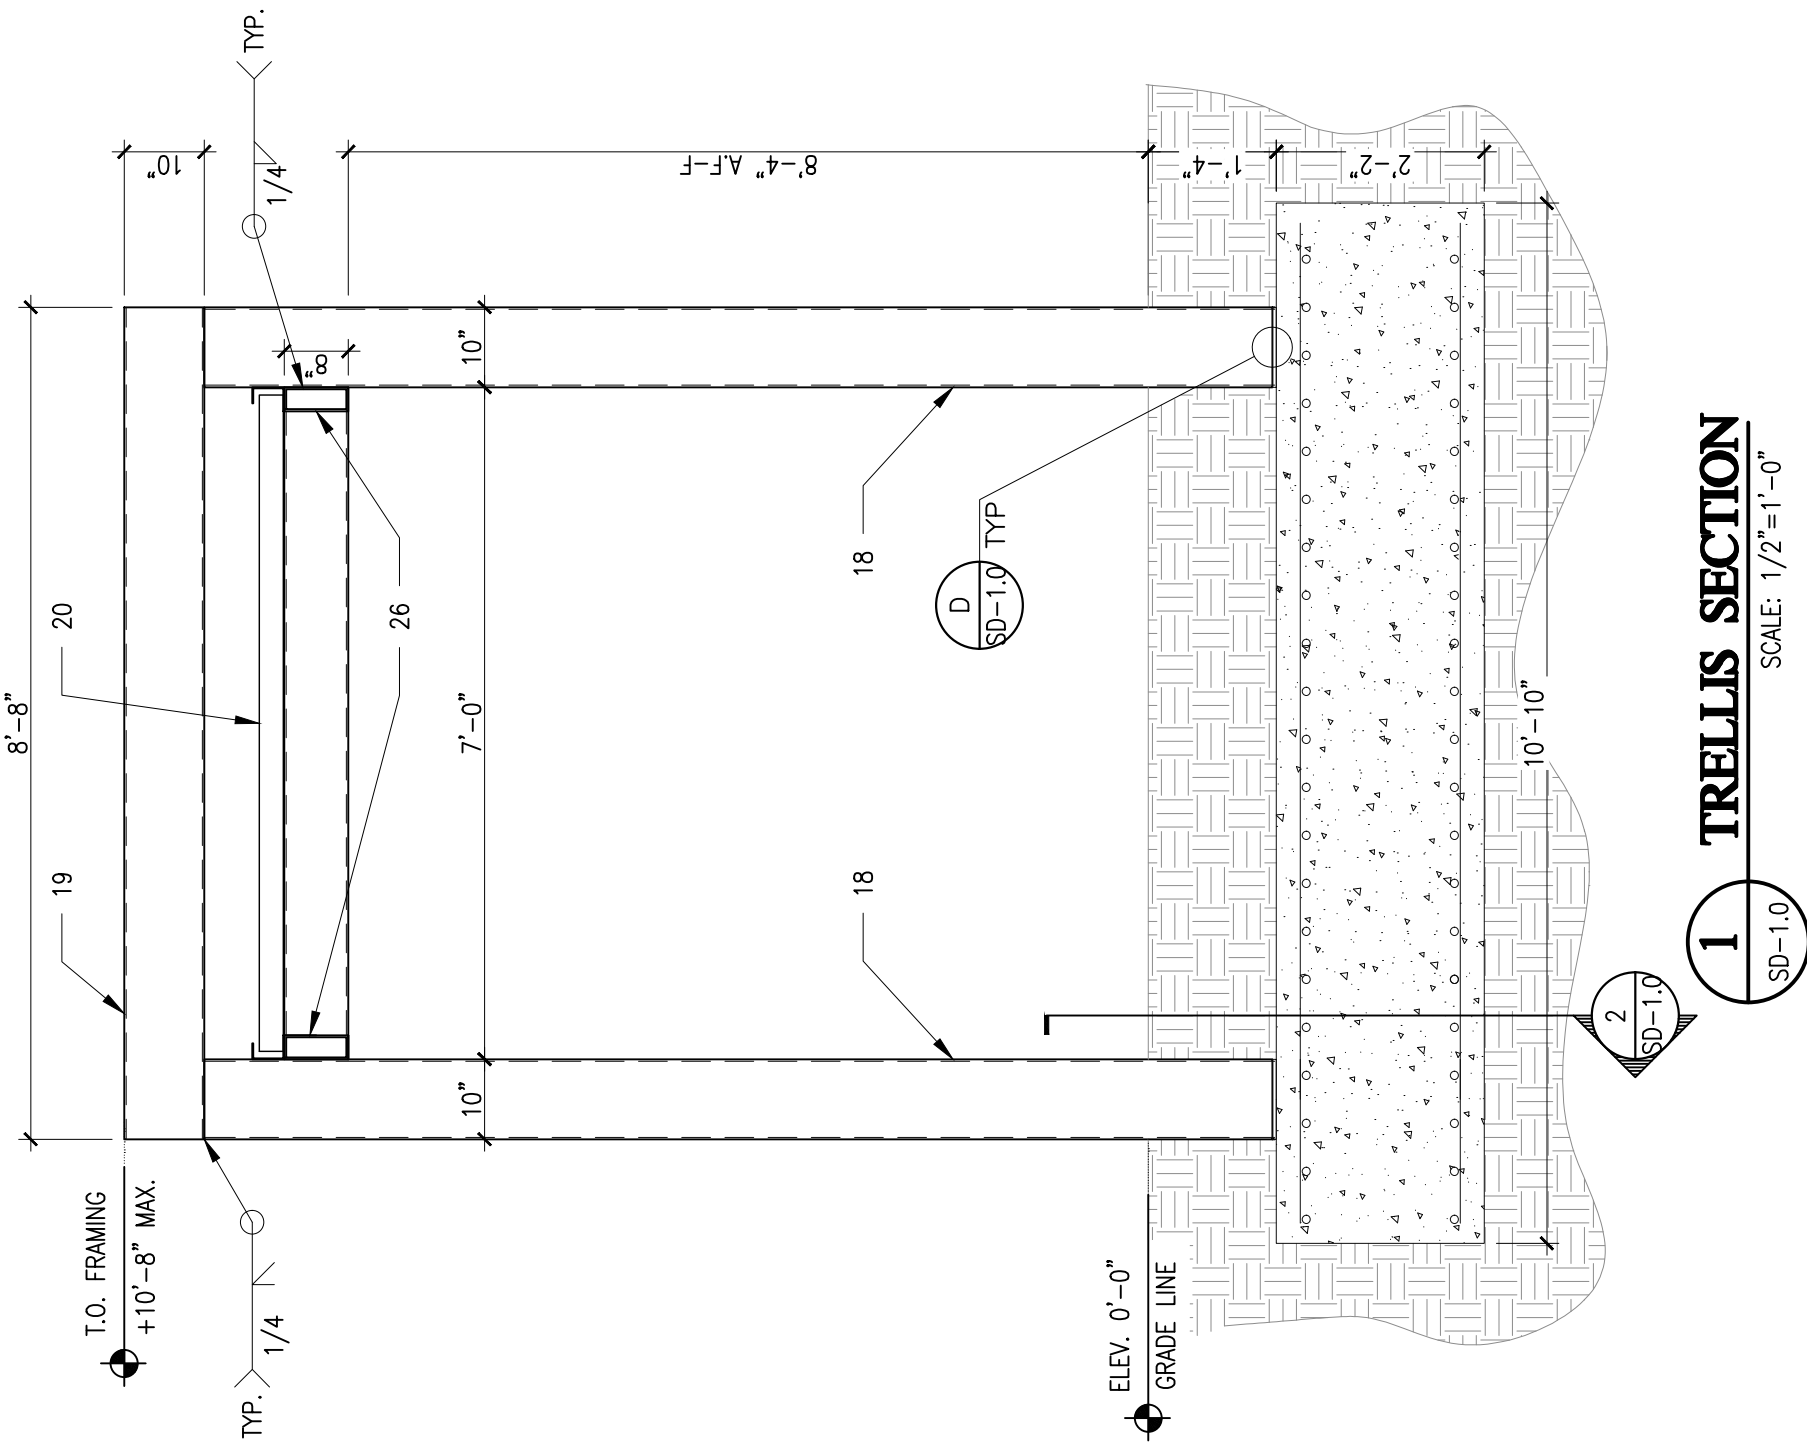


TRELLIS SECTION
SCALE: 1/2"=1'-0"

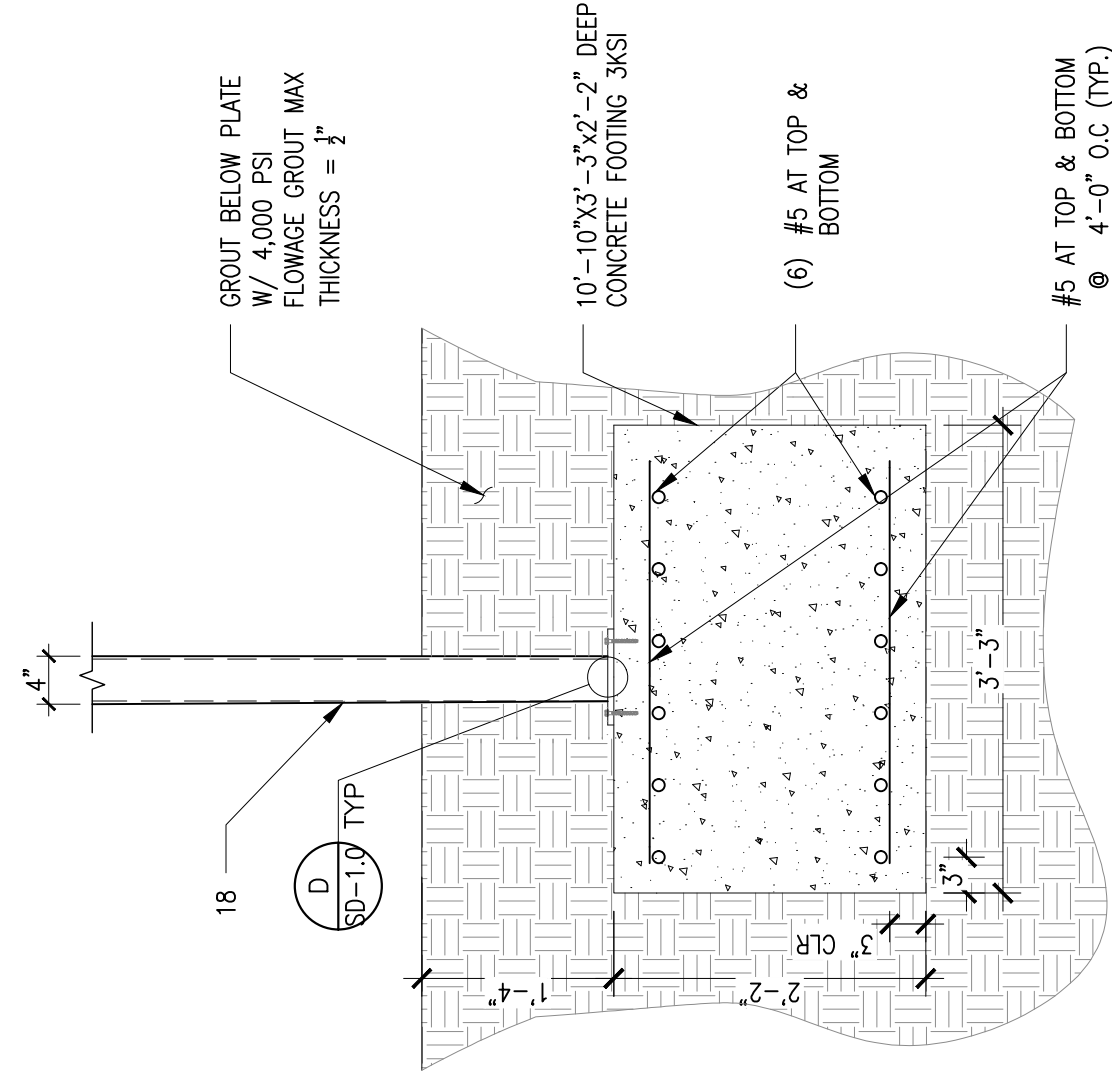


2 FOOTING SECTION
SCALE: 3/4"=1'-0"
SD-10

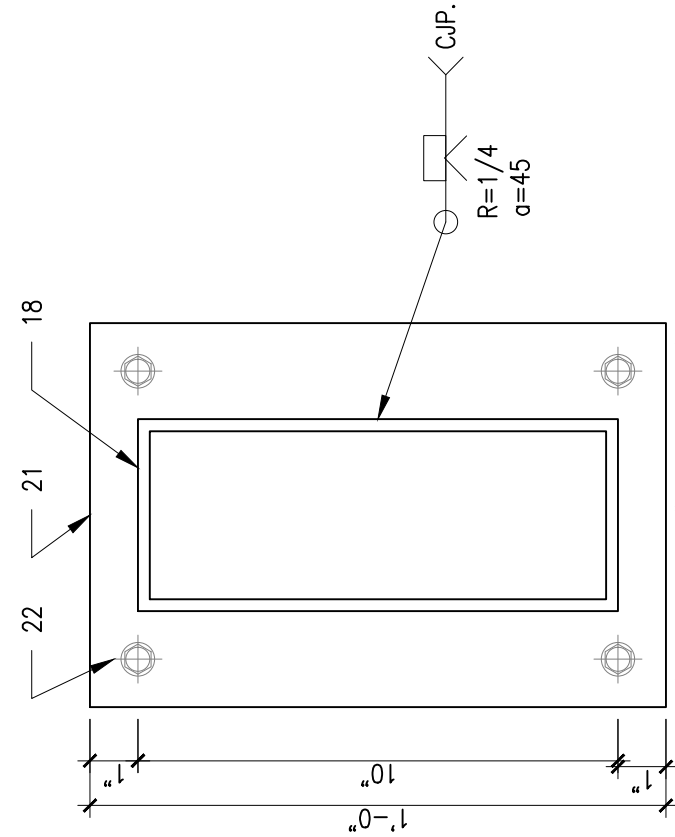


D **DETAIL TYP.**
SCALE: 3"=1'-0"
SD-10

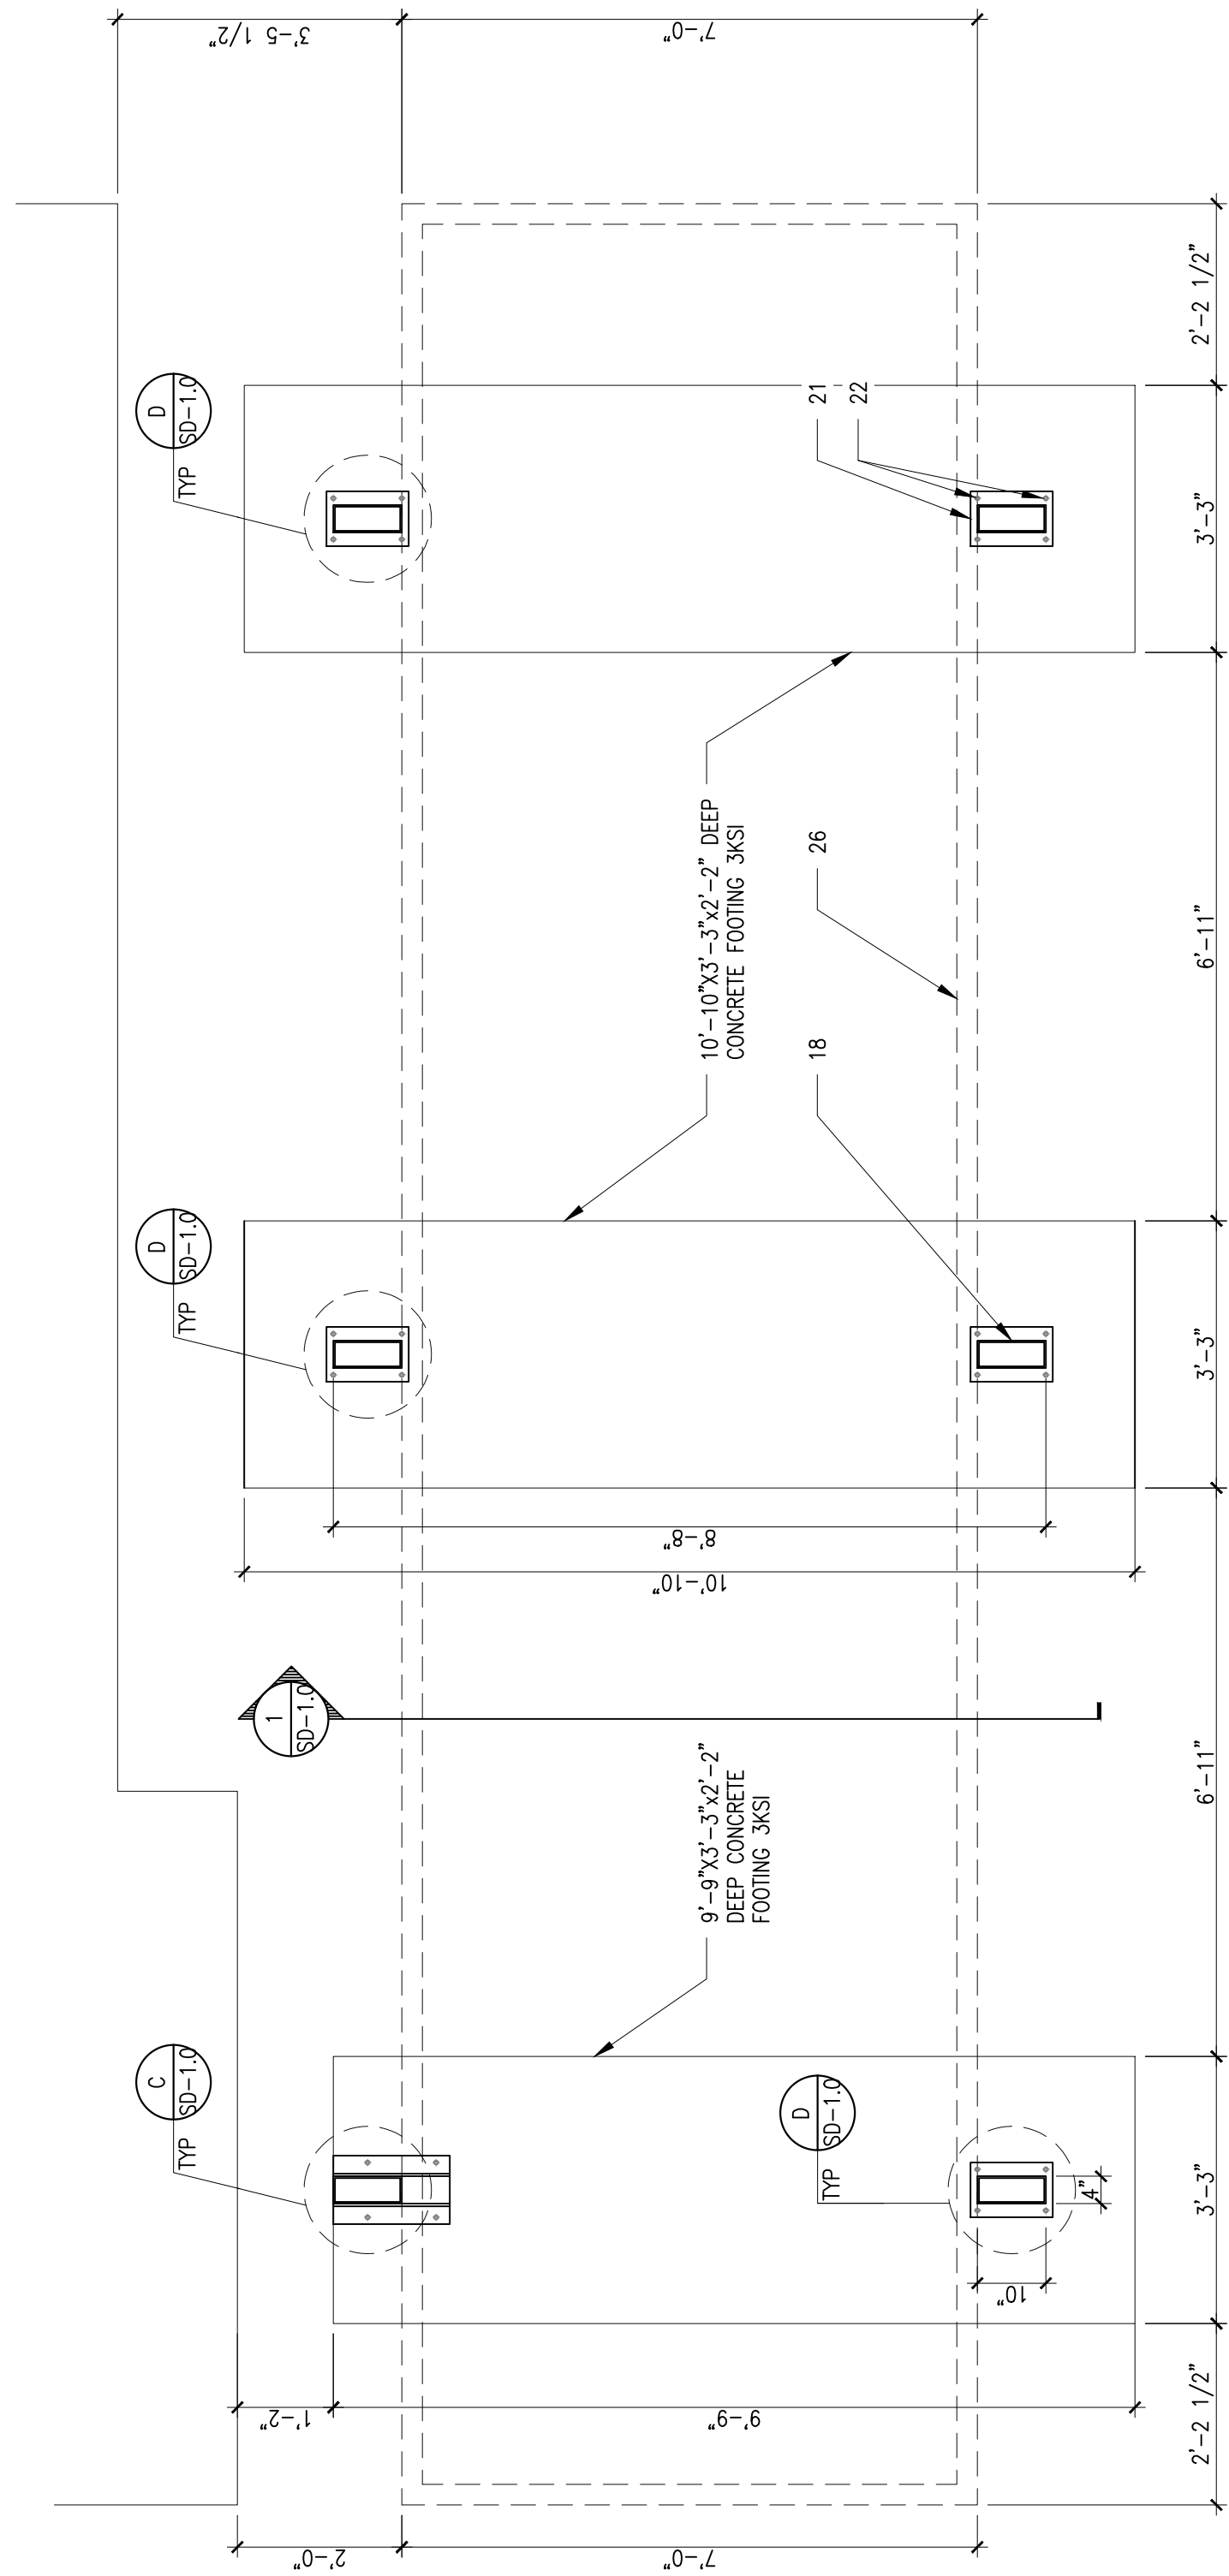

A TRELLIS FOUNDATION LOWER PLAN VIEW
SCALE: 1/2" = 1'-0"

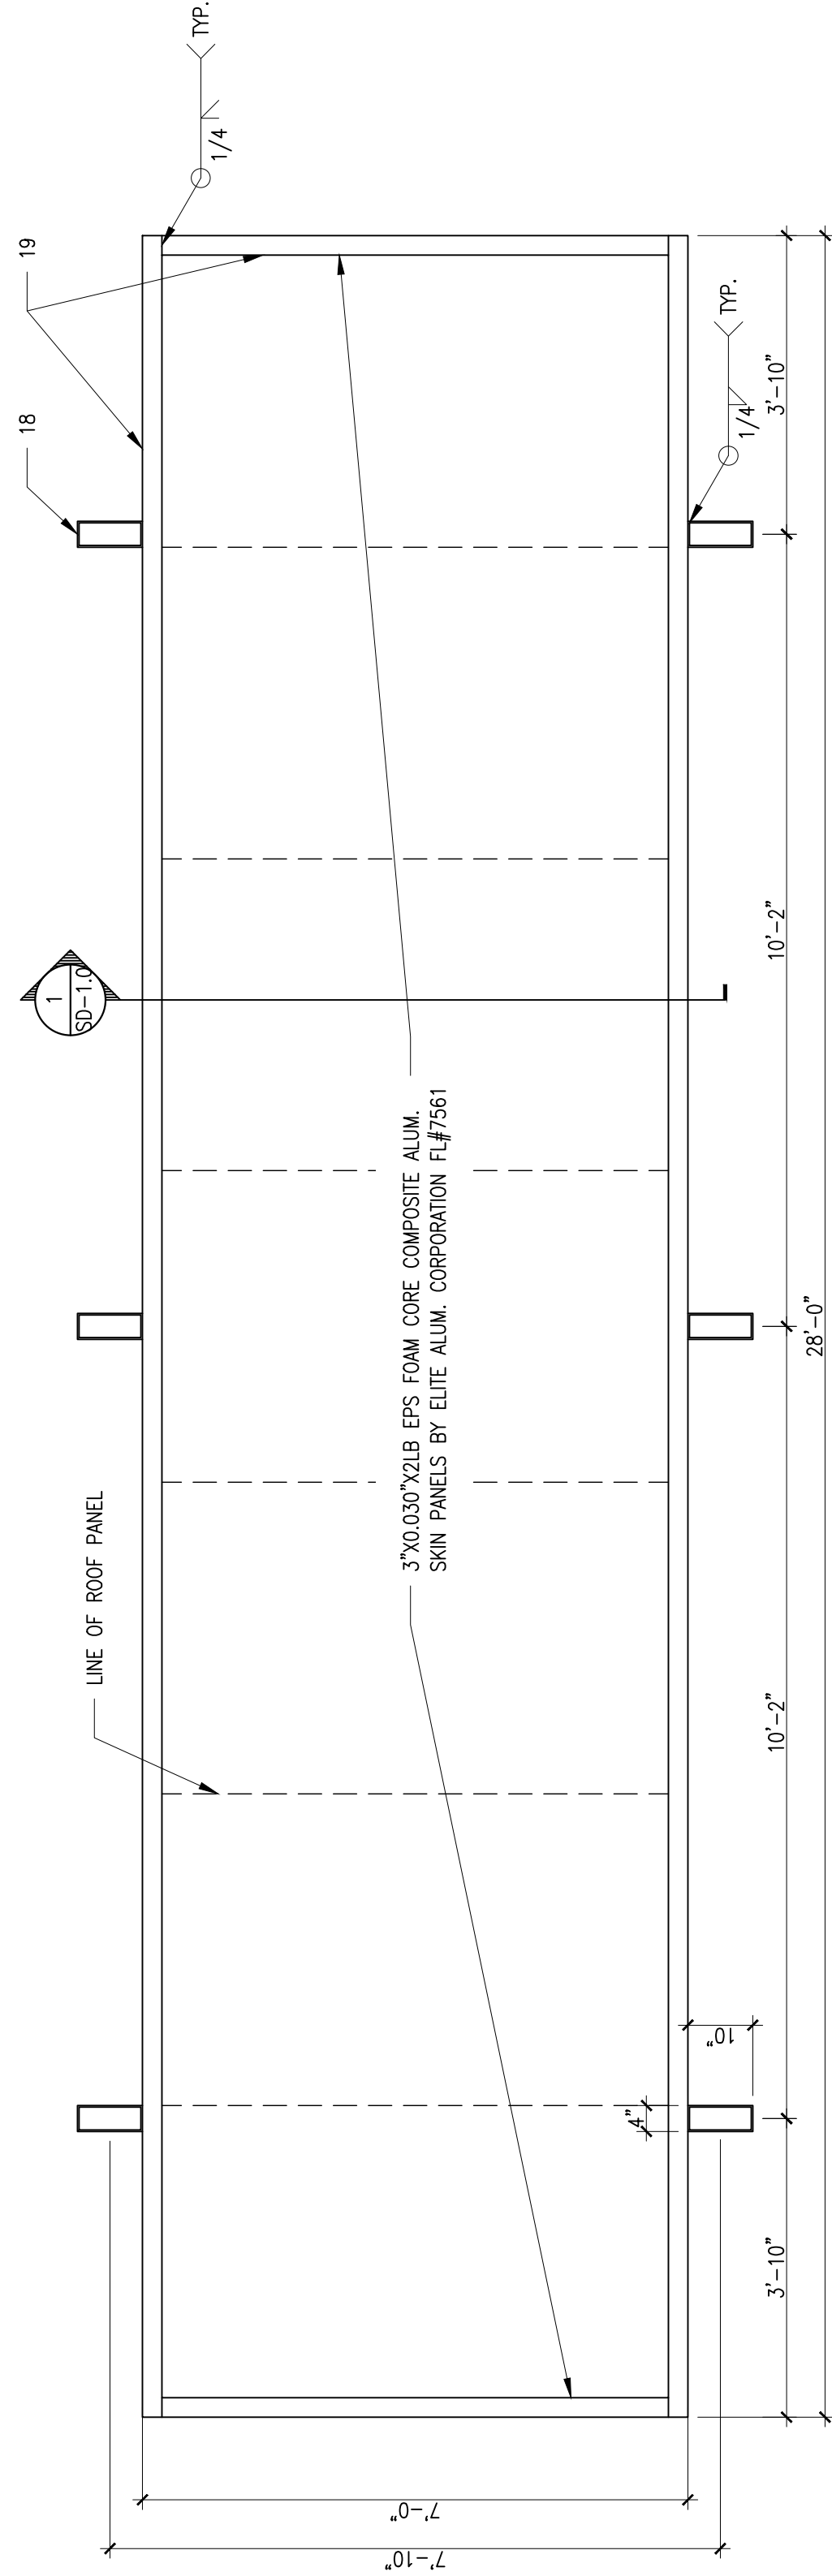

B TRELLIS UPPER PLAN VIEW
SCALE: 1/2" = 1'-0"

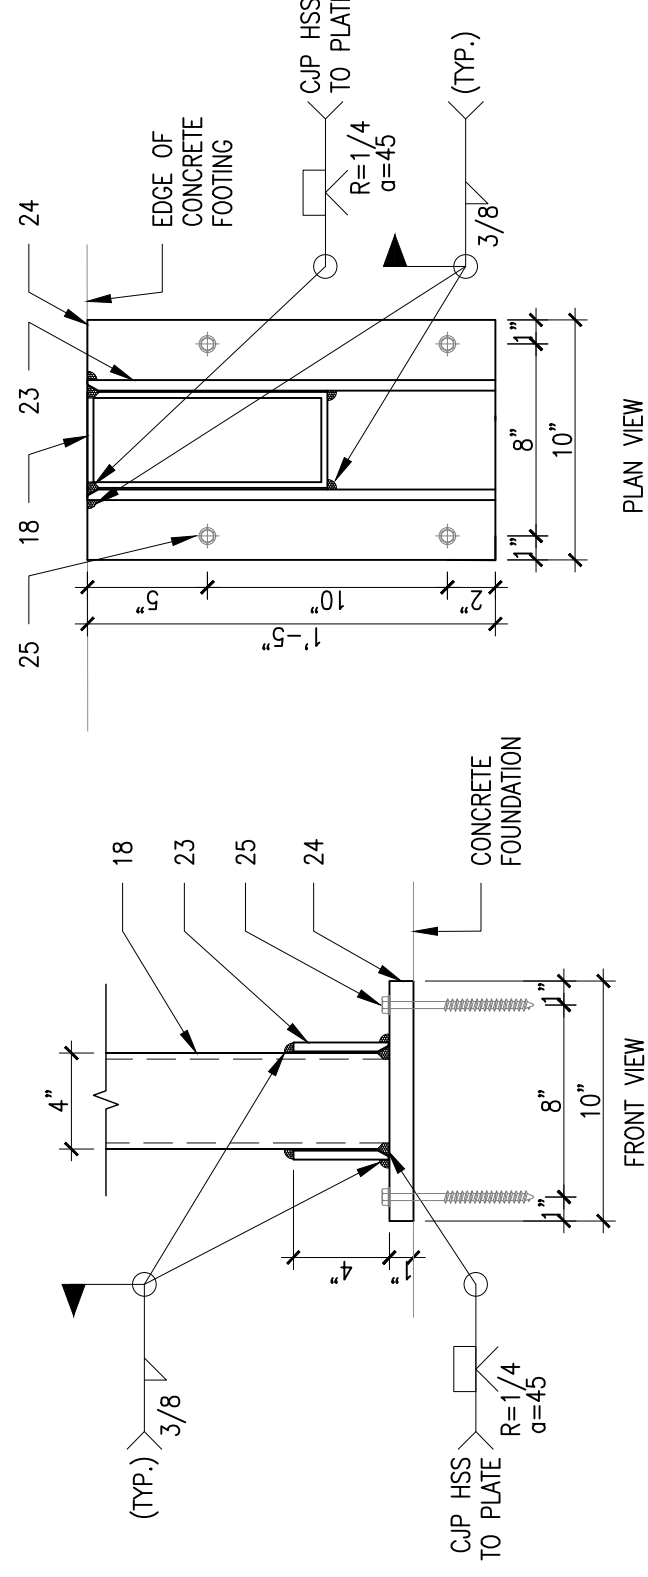

C **DETAIL TYP.**
SCALE: 1 1/2"=1'-0"
SD-10



Eastern
Engineering Group
3401 NW 82nd Avenue
Suite 370 Doral, FL 33122
Phone: (305) 599-8133
info@easterneg.com
www.easterneg.com

SAMEK RESIDENCE
SUBMITTAL 2 TRELLIS

TRELLIS PLAN VIEWS, SECTIONS & DETAILS

[illegible]

THESE ITEMS HAVE BEEN DIGITALLY SCANNED AND SEALED BY ALEJOS MARTINEZ. PE, ON THE DATE ADJUDICATED TO THE SEAL. PRINTED COPIES OF THIS DOCUMENT ARE NOT CONSIDERED SIGNED AND SEALED AND THE SIGNATURE MUST BE VERIFIED IN ANY ELECTRONIC COPIES.



Digitally signed by Gonzalo A Paz:
Date: 2021.10.21 16:51:15 -04'00'

10/13/2021

GONZALO A PAZ PE (Lic No-60734)

CERTIFICATE OF AUTHORIZATION No. 26655

SD-1.0