


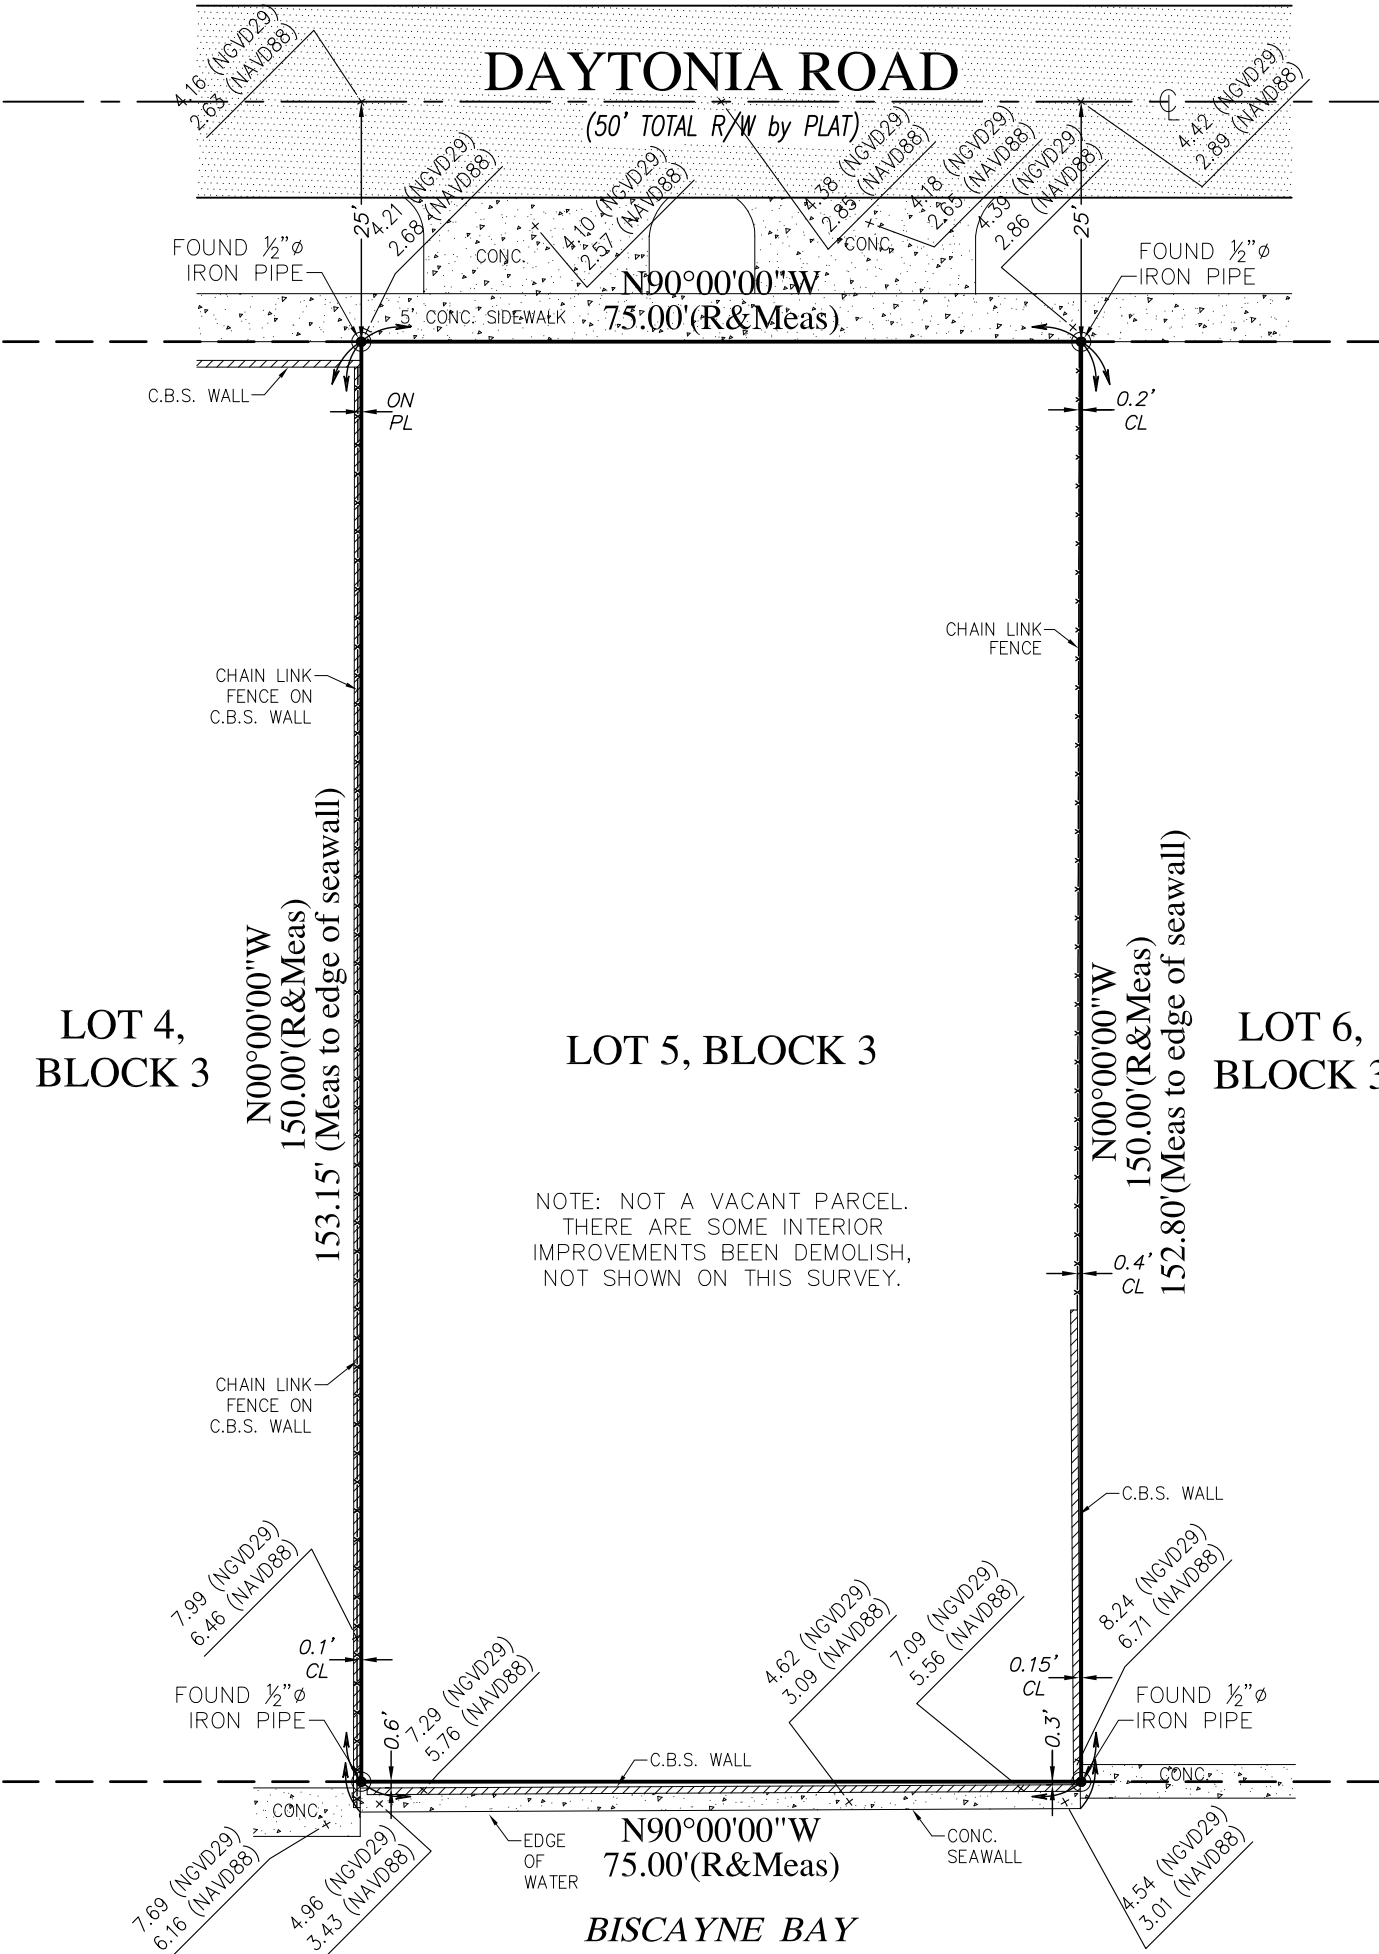

BOUNDARY SURVEY

PREPARED BY:
GUNTER GROUP, INC.
LAND SURVEYING - LAND PLANNING
FLORIDA CERTIFICATE OF AUTHORIZATION # LB 4507
9350 S.W. 22nd TERRACE
MIAMI, FLORIDA 33165
(305) 220-0073



NOT VALID WITHOUT SHEET 1 OF 2
(SHEET 1 OF 2 CONTAINS LOCATION MAP AND SURVEYORS NOTES)

1830 Daytonia Road Miami Beach, Florida 33141.	JOB No.: 12-28890	SKETCH No.: 26194	DATE: 04-22-2022	SCALE: 1"=20'	SHEET: 2 OF 2
---	----------------------	----------------------	---------------------	------------------	------------------