

Exhibit A

BELLINSON
GOMEZ

ARCHITECTS *pa*

10th &
WASHINGTON


Washington Park Hotel
Complex

Washington Avenue



P13 Lot

10th Street

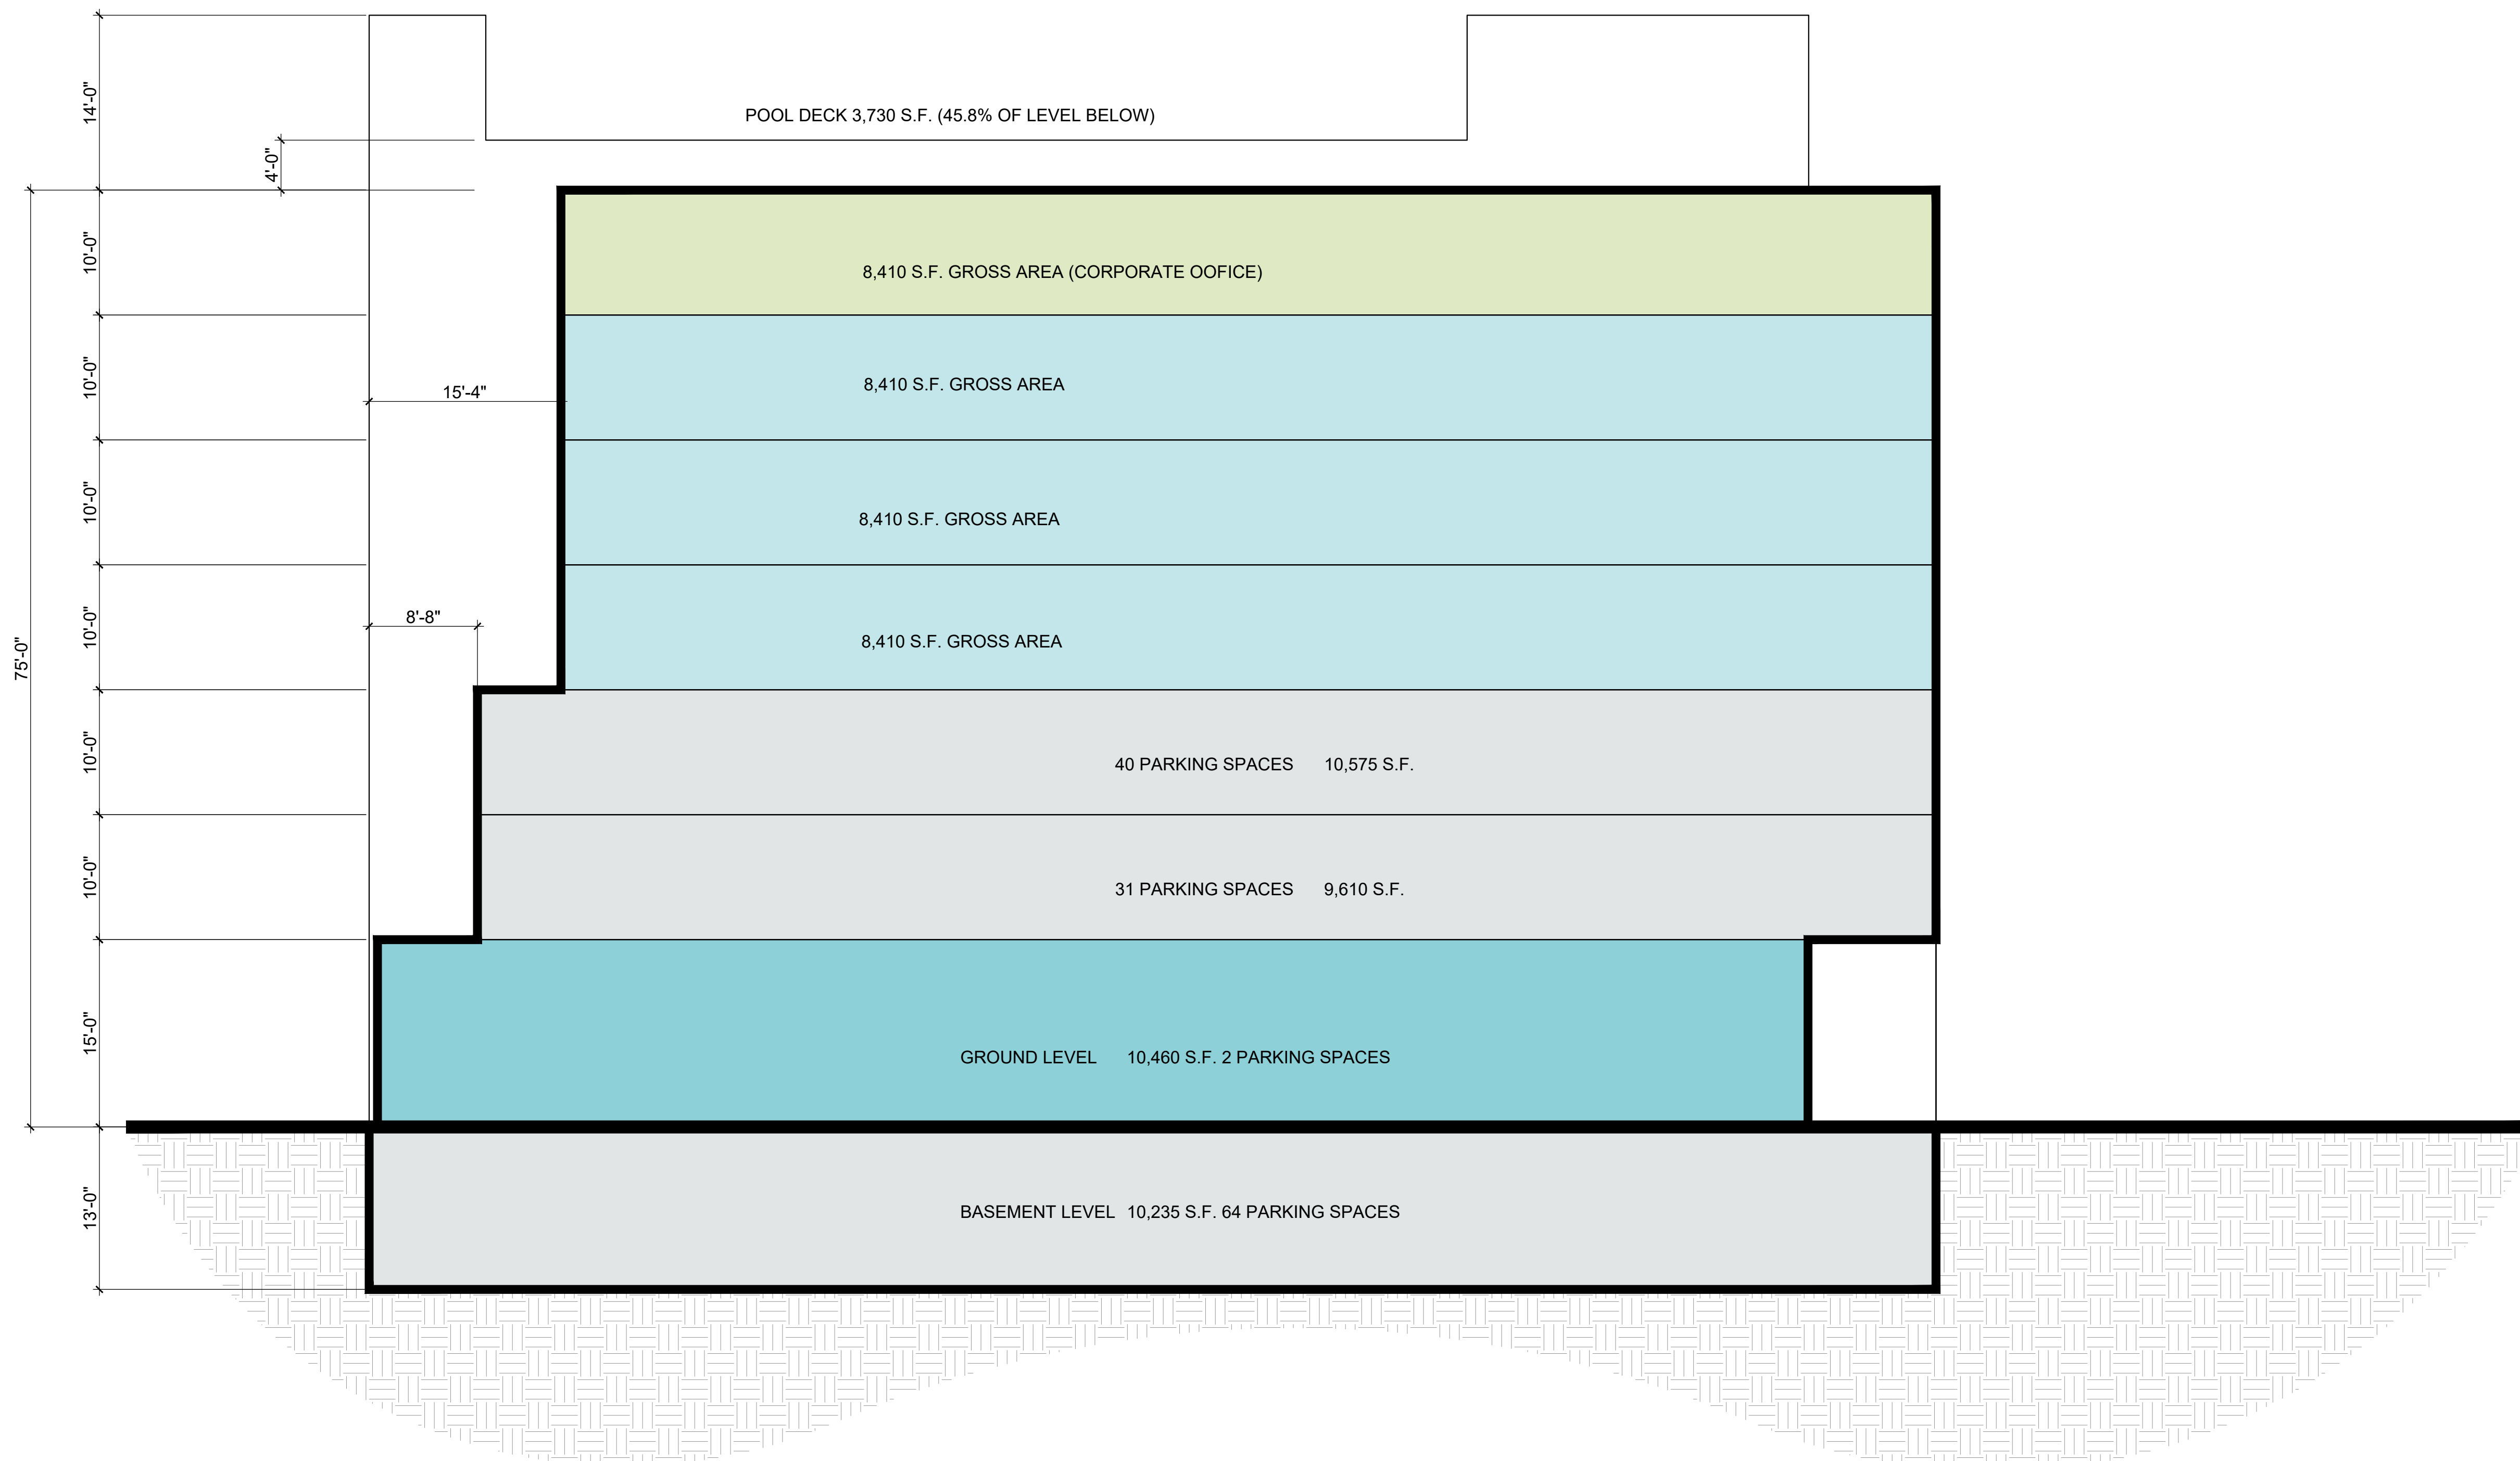

- LEGEND
- COMMERCIAL
 - PARKING
 - RESIDENTIAL
 - CORPORATE OFFICE


NW CORNER LOTS 10TH & WASHINGTON
MIAMI BEACH, FLORIDA

DATE	REVISION
DWG. TITLE	
SCHEMATIC SECTION	
SCALE	
AS SHOWN	
PROJECT NO.	
2021-06	
DATE	
05-14-21	
SHEET NUMBER	
A-301	

MASSING
SCALE: N.T.S.





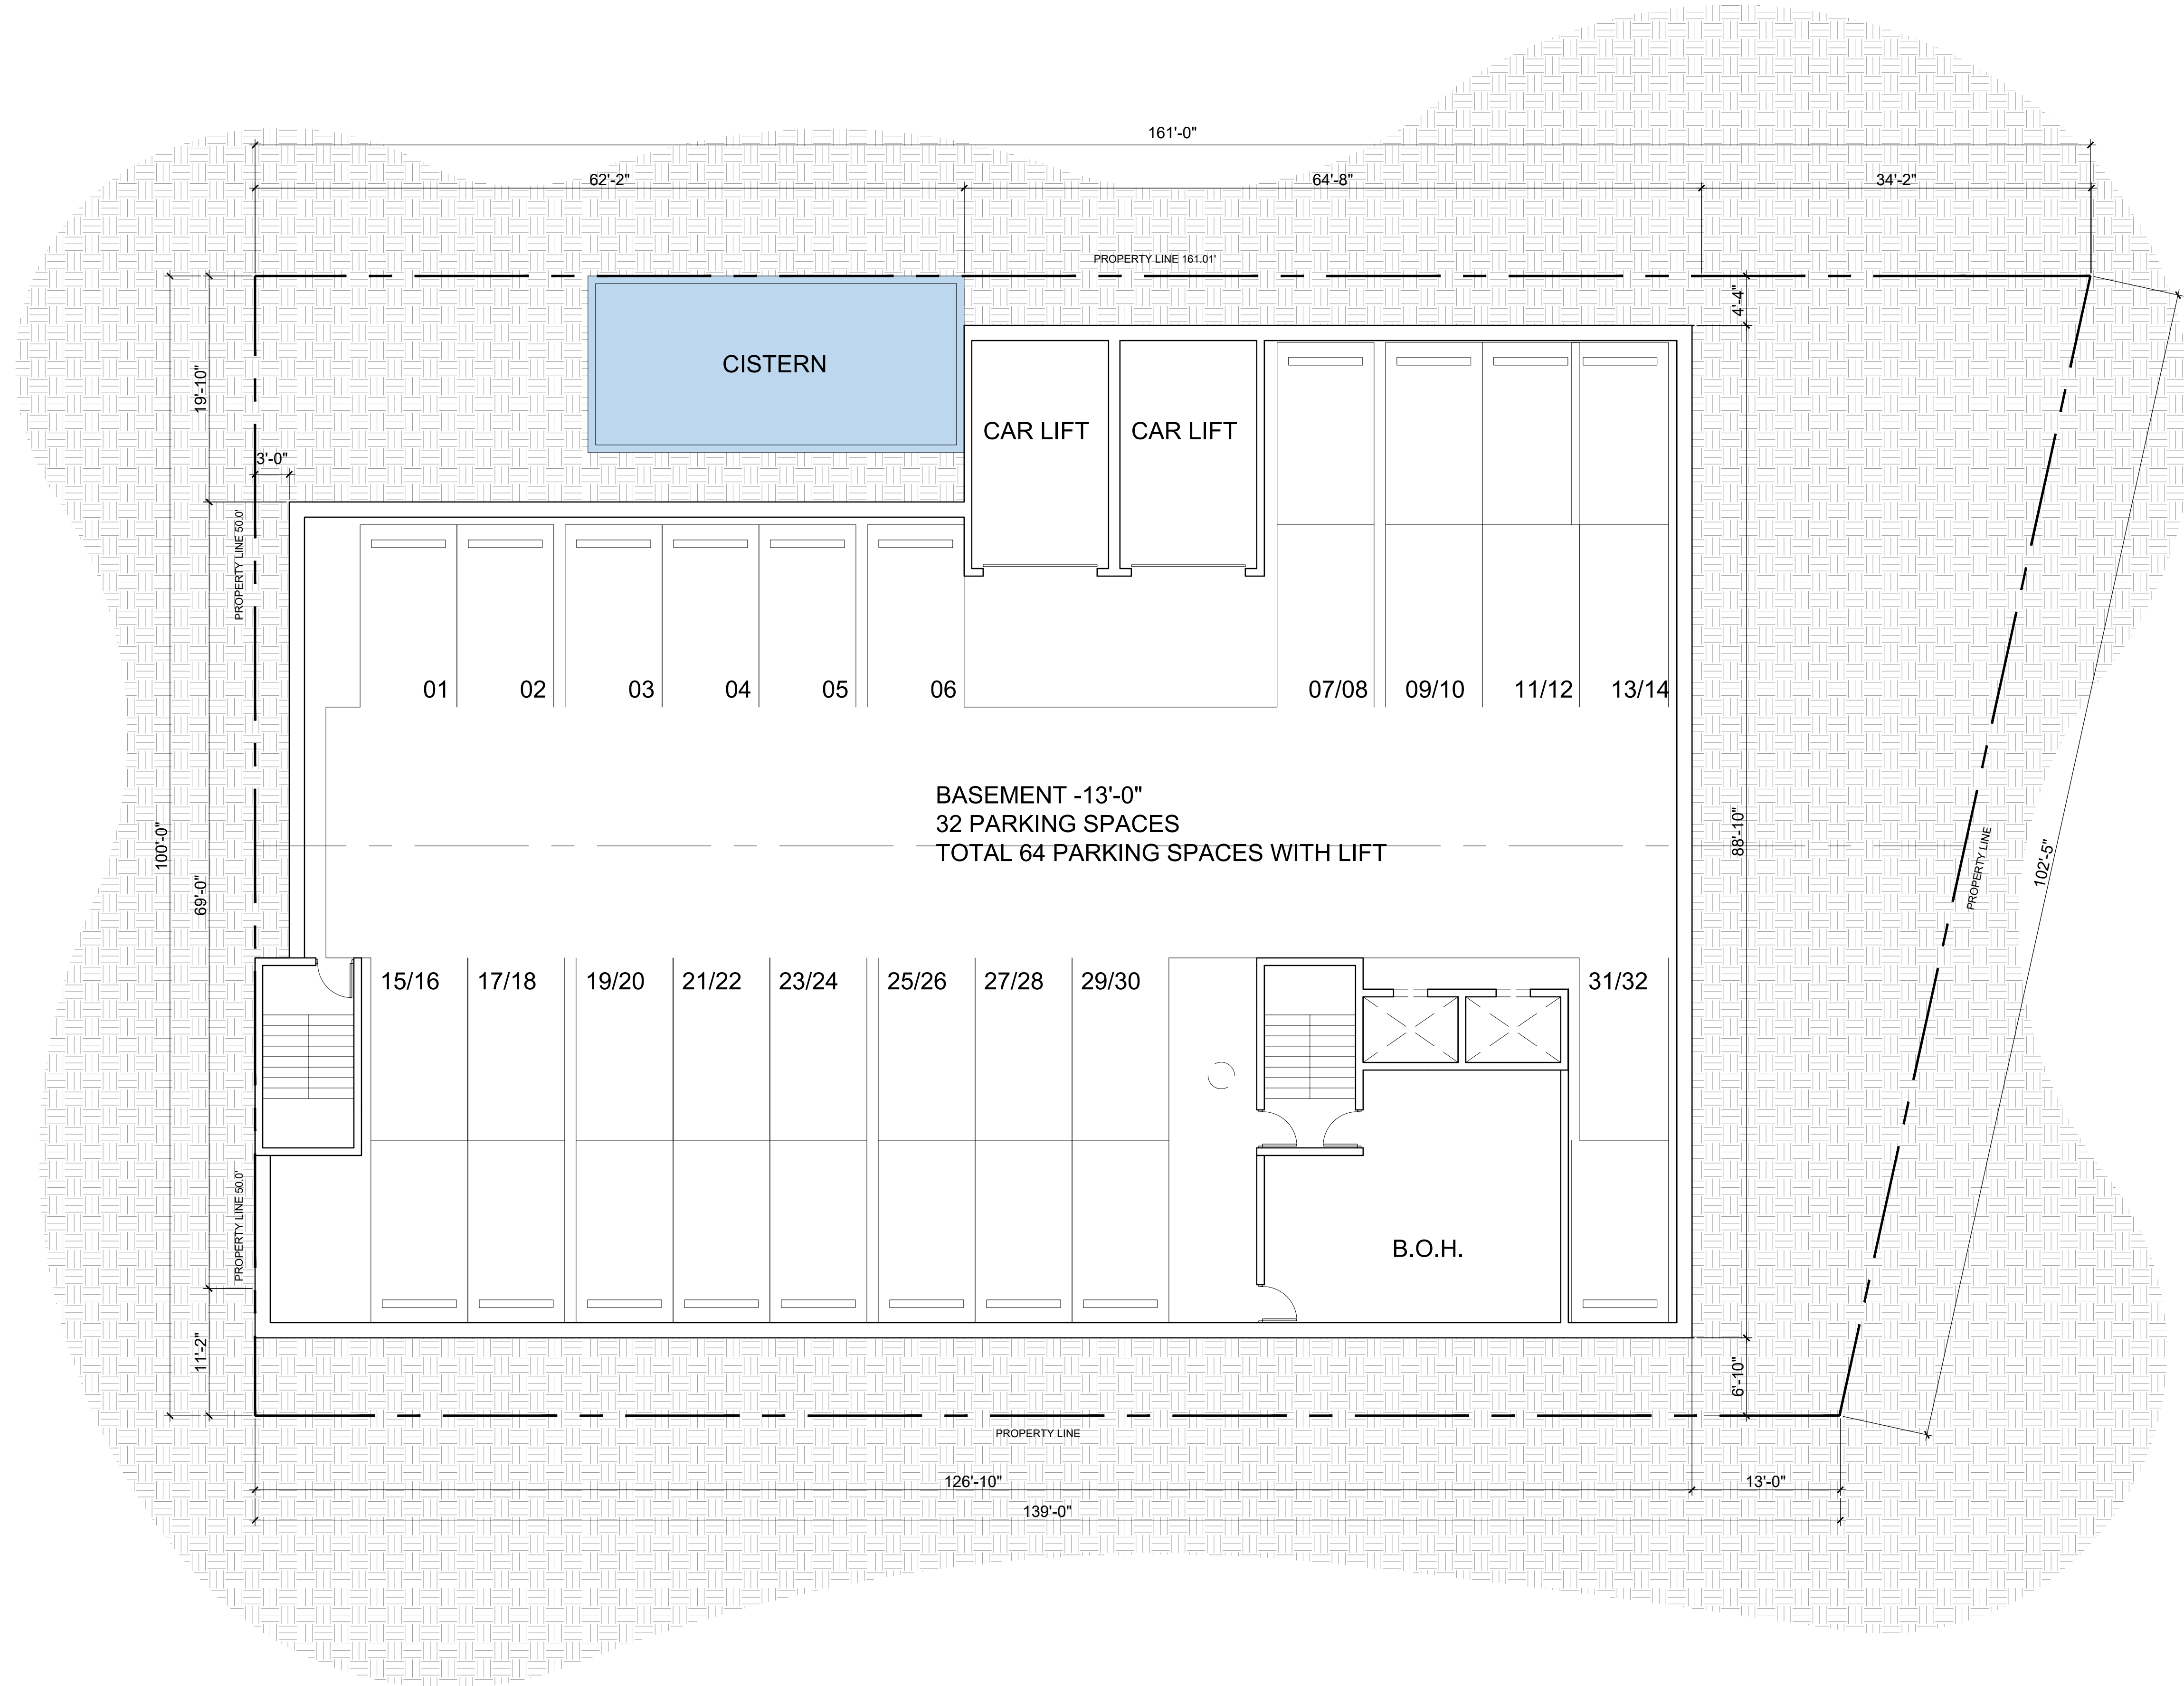


NW CORNER LOTS 10TH & WASHINGTON
NW CORNER LOTS 10TH & WASHINGTON
MIAMI BEACH, FLORIDA

△	DATE	REVISION

BASEMENT LEVEL
SCALE 1/8"=1'-0"

DWG. TITLE	BASEMENT LEVEL
SCALE	AS SHOWN
PROJECT NO.	2021-06
DATE	05-14-21
SHEET NUMBER	A-100

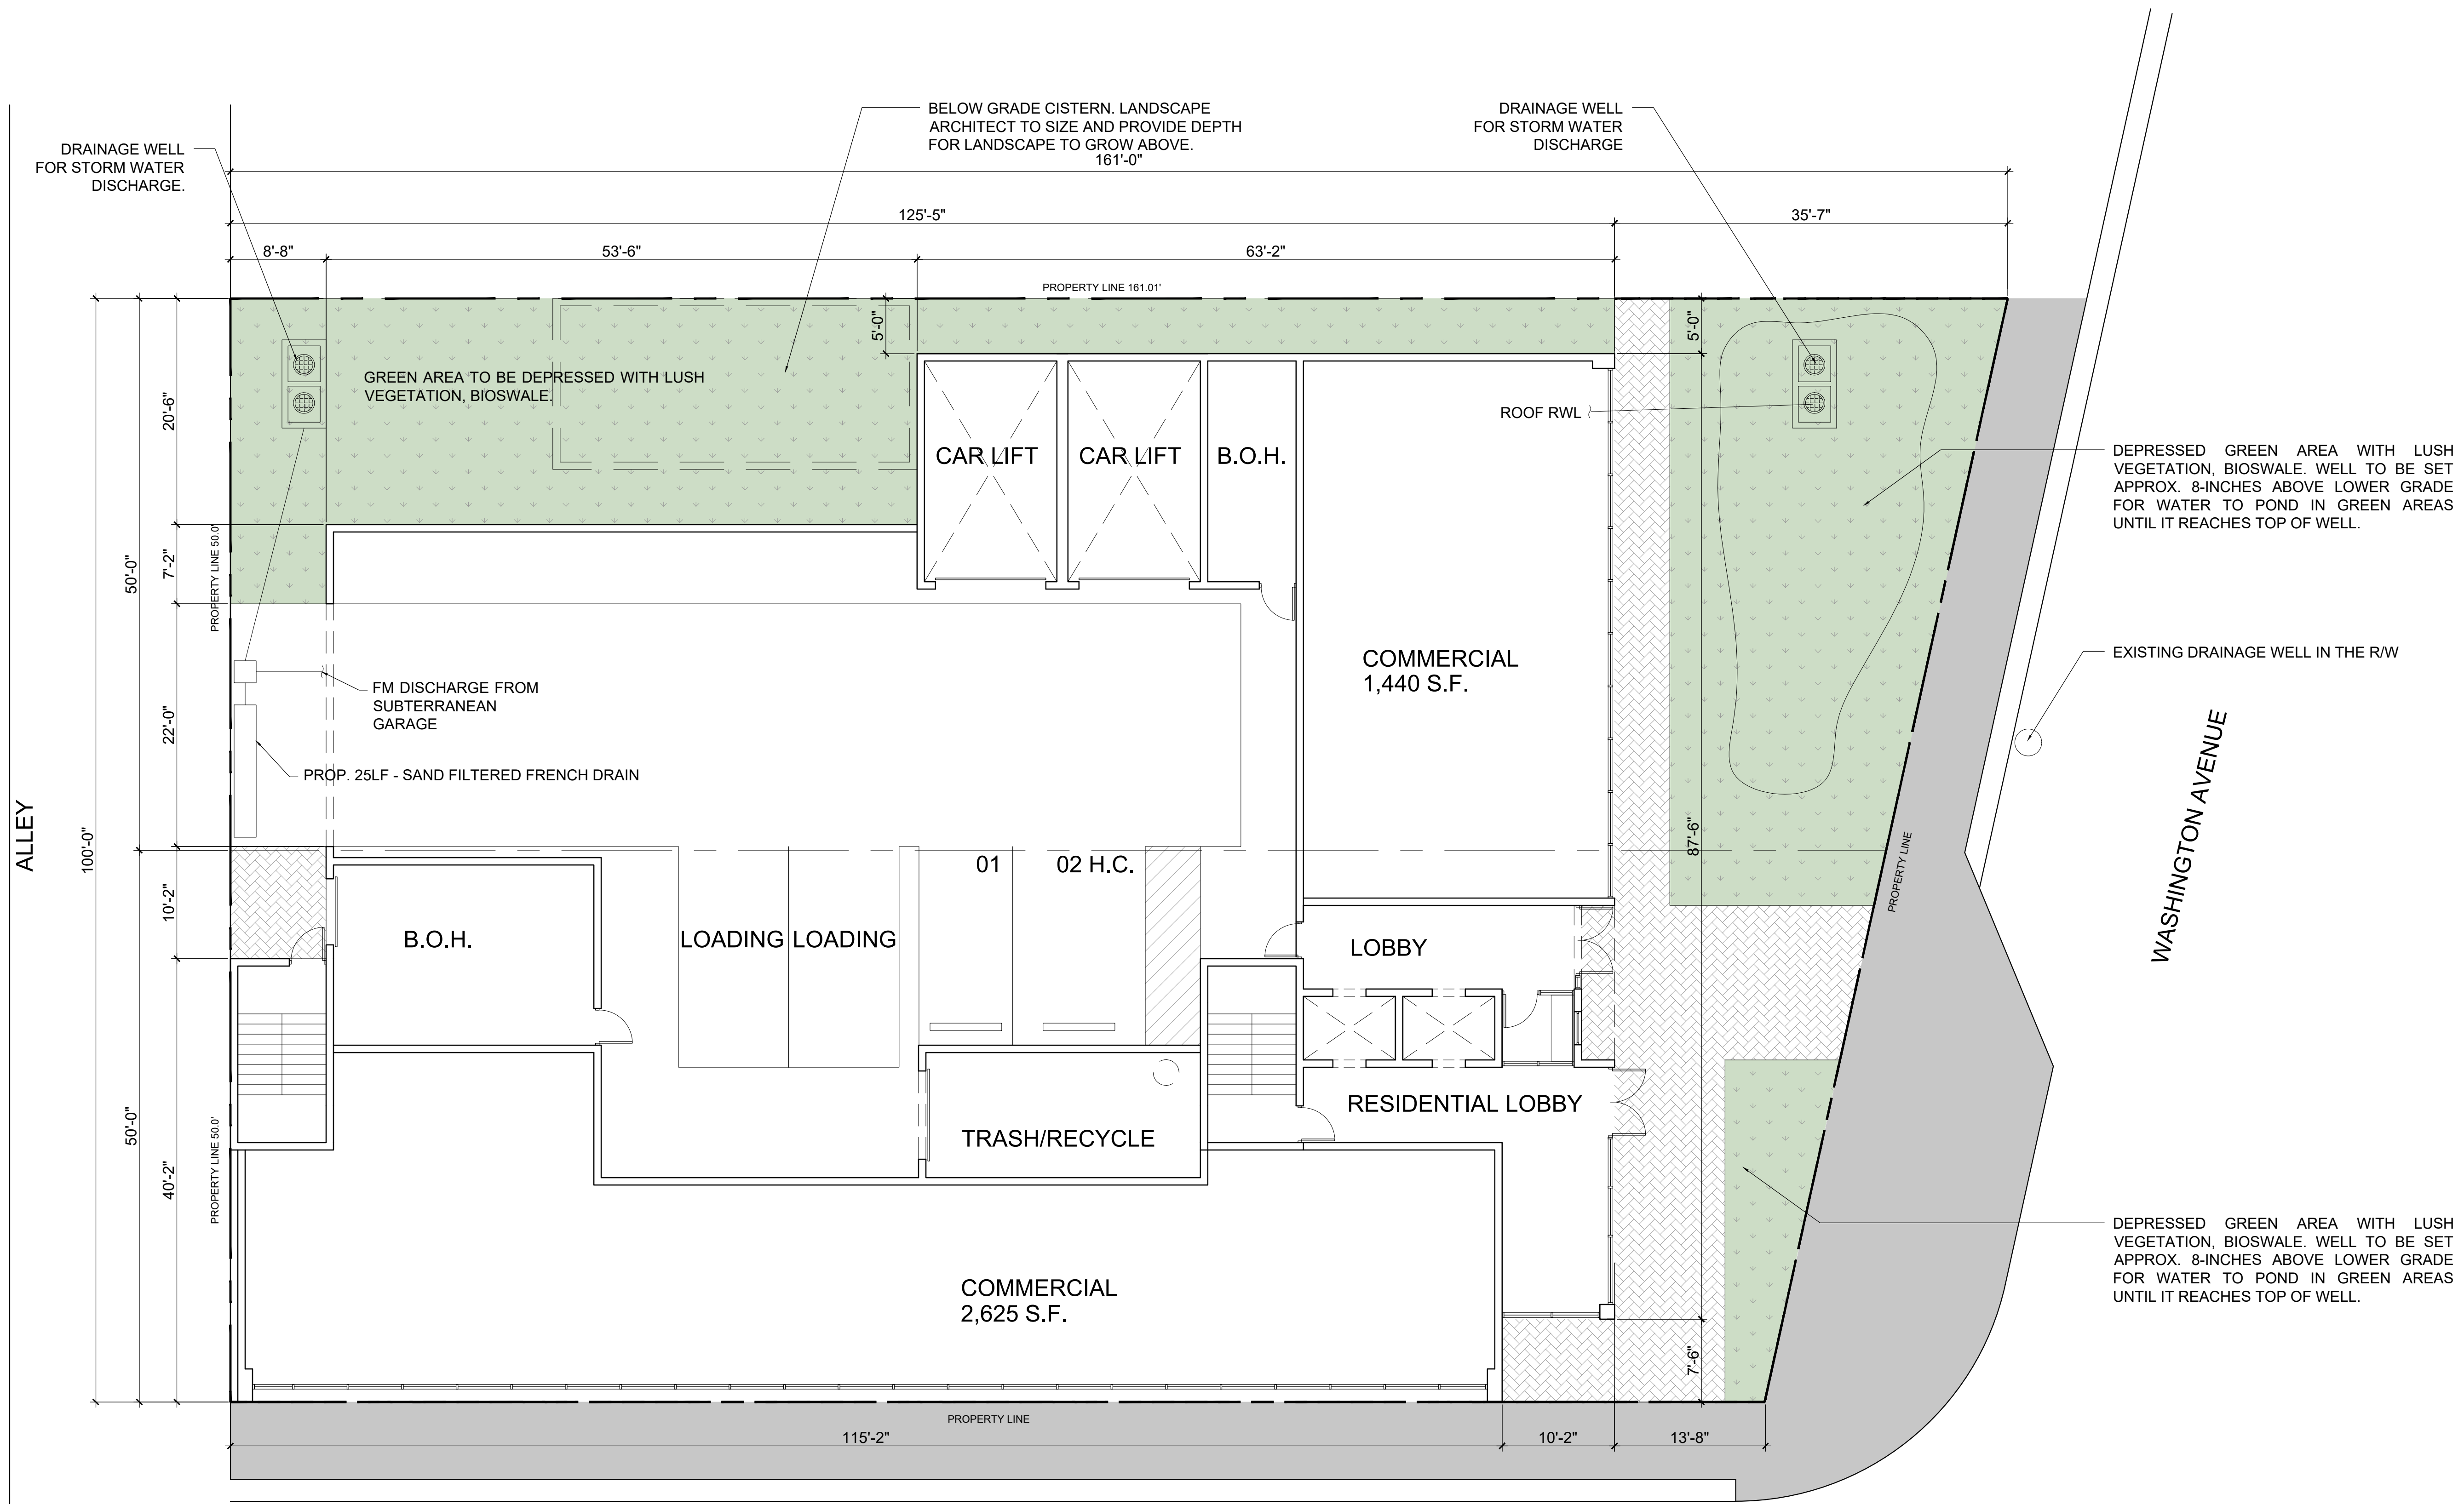


NW CORNER LOTS 10TH & WASHINGTON
NW CORNER LOTS 10TH & WASHINGTON
MIAMI BEACH, FLORIDA

COPYRIGHT 2018. ALL RIGHTS RESERVED. THESE DRAWINGS AND DOCUMENTS ARE INSTRUMENTS OF SERVICE. BEILINSON GOMEZ ARCHITECTS P.A. IS THE ARCHITECT OF RECORD FOR THIS PROJECT. ANY REVISIONS OR EXTENSIONS TO THIS PROJECT MUST BE APPROVED IN WRITING BY BEILINSON GOMEZ ARCHITECTS P.A. BEILINSON GOMEZ ARCHITECTS P.A. IS NOT RESPONSIBLE FOR THE DESIGN OR CONSTRUCTION OF ANY OTHER WORK.

DATE	REVISION

DWG. TITLE	GROUND SITE PLAN
SCALE	AS SHOWN
PROJECT NO.	
DATE	2021-06
SHEET NUMBER	A-101

GROUND LEVEL
SCALE 1/8"=1'-0"

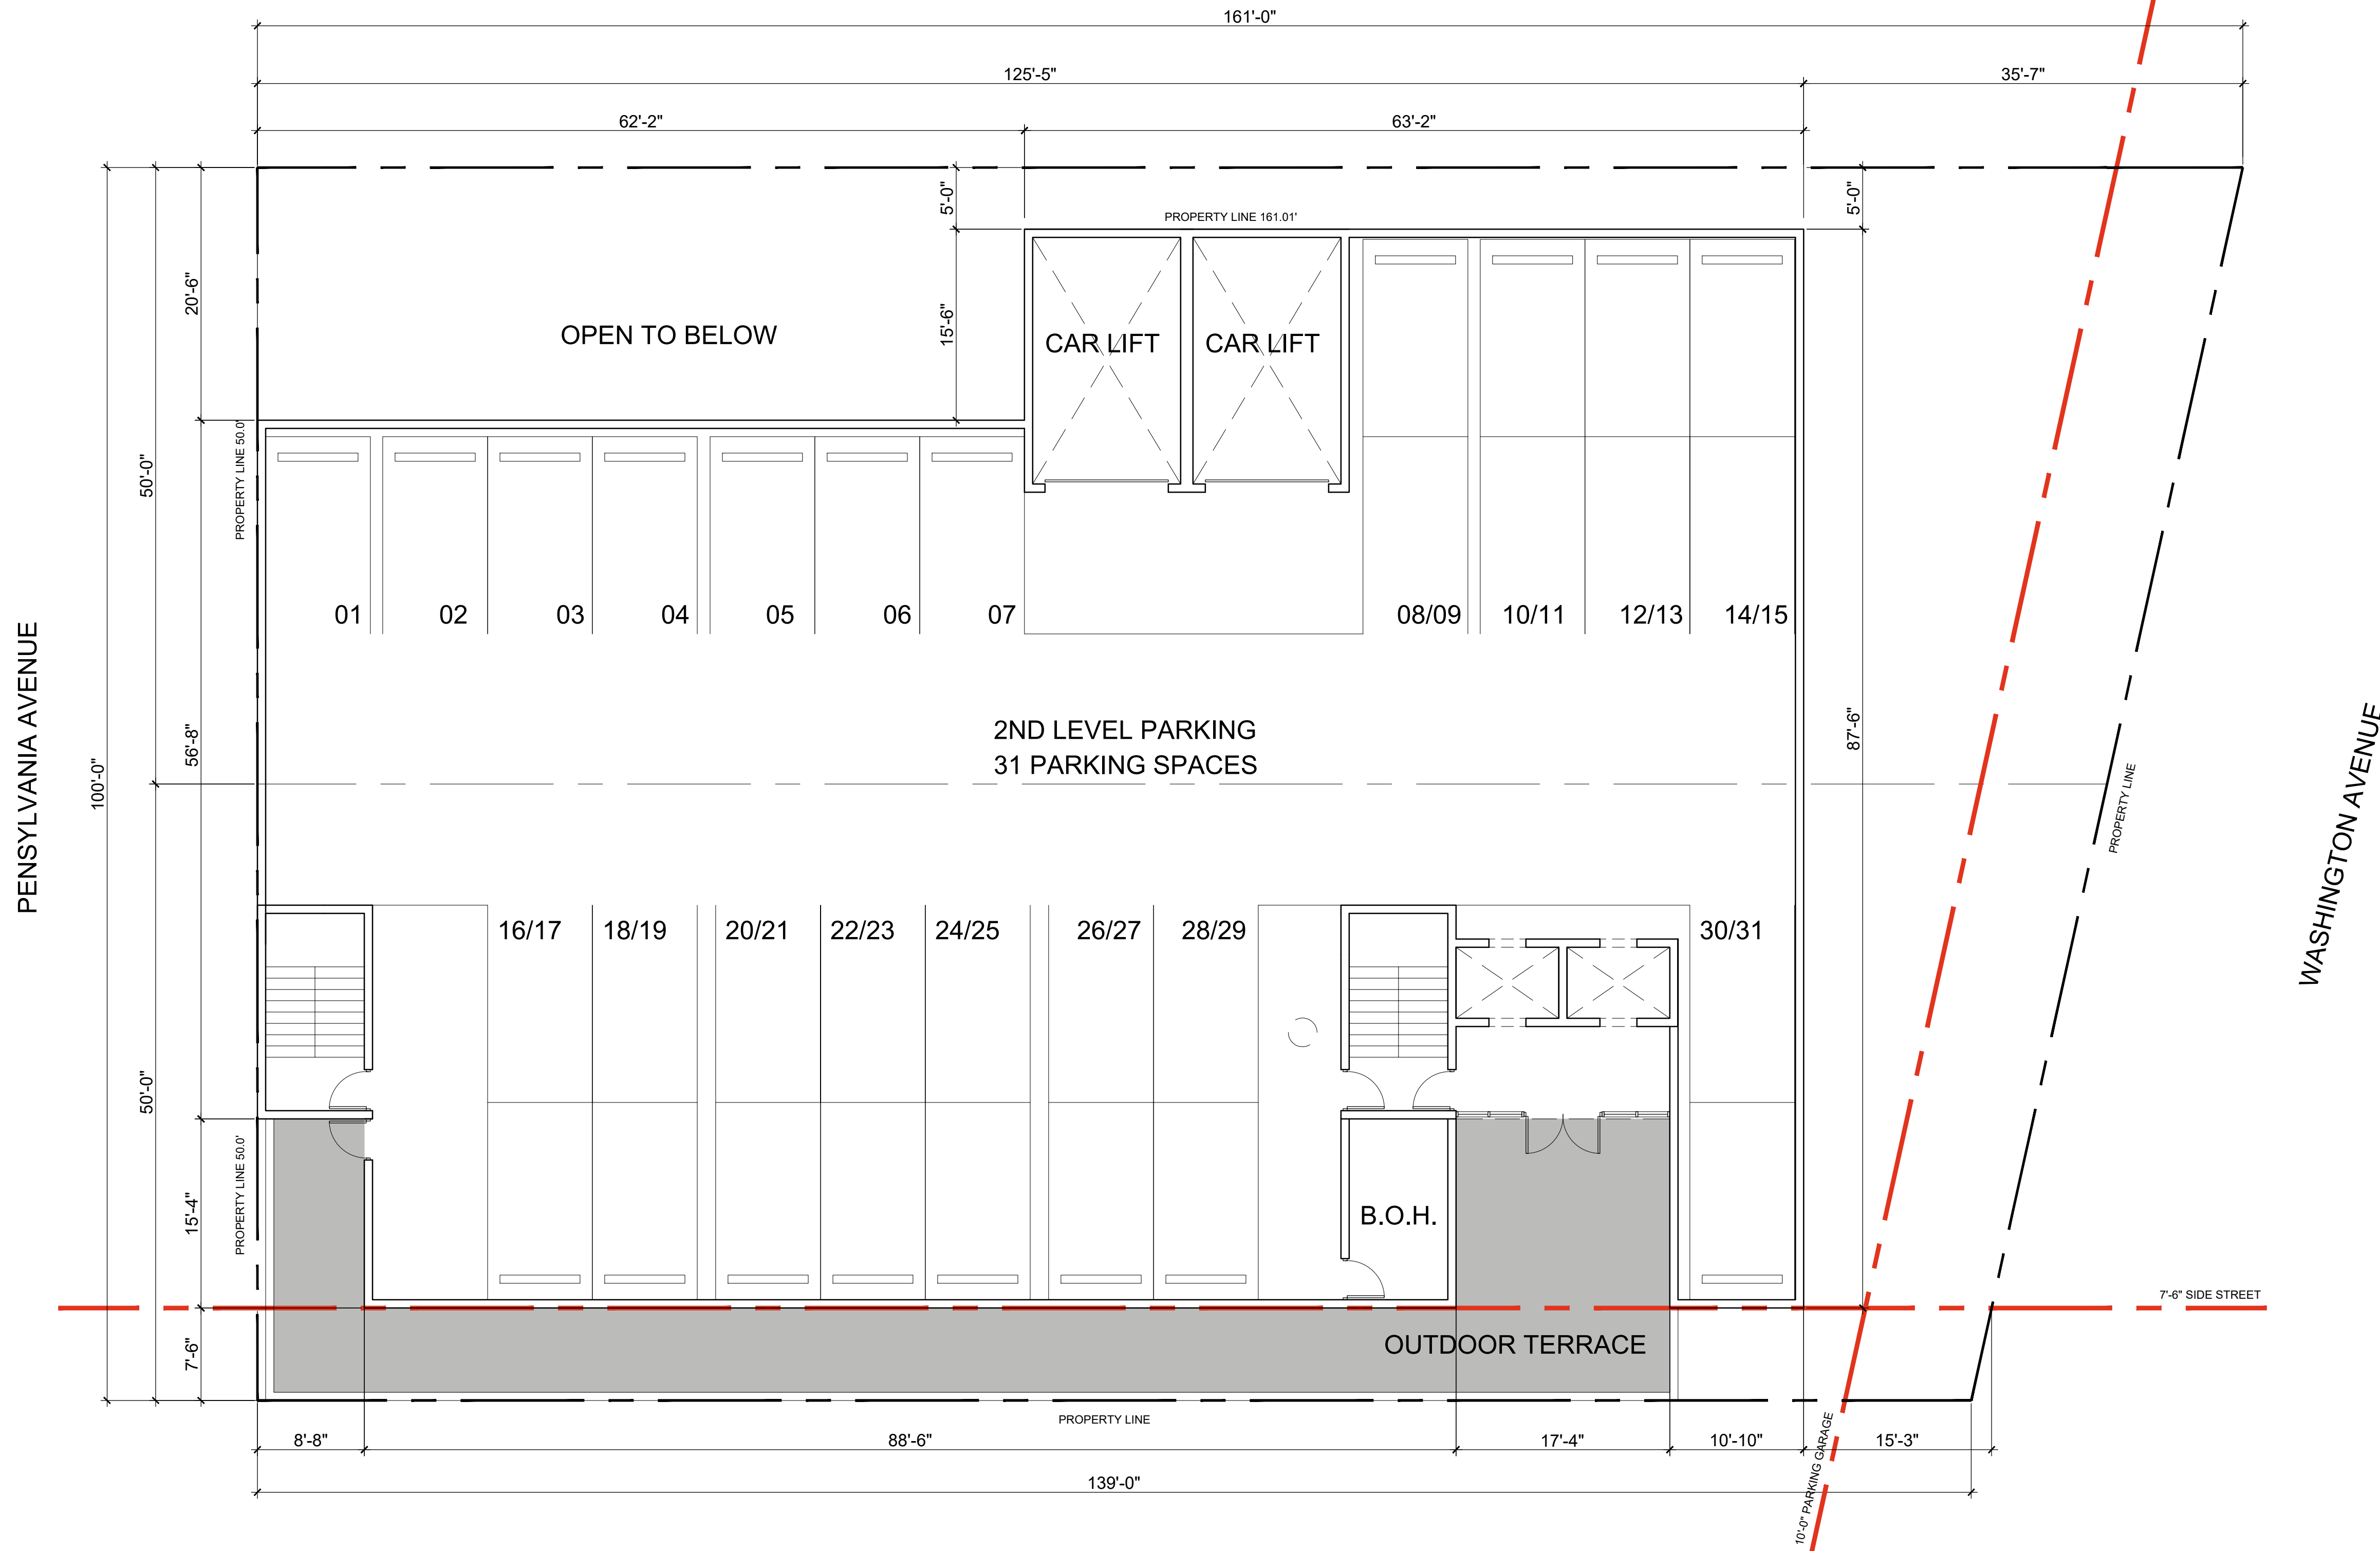


NW CORNER LOTS 10TH & WASHINGTON
NW CORNER LOTS 10TH & WASHINGTON
MIAMI BEACH, FLORIDA

DATE	REVISION

DWG. TITLE	2ND LEVEL PARKING
SCALE	AS SHOWN
PROJECT NO.	2021-06
DATE	05-14-21
SHEET NUMBER	A-102

2ND LEVEL PARKING
SCALE 1/8"=1'-0"

COPYRIGHT 2018. ALL RIGHTS RESERVED. THESE DRAWINGS AND DOCUMENTS ARE INSTRUMENTS OF SERVICE. SERVICE SHALL REMAIN THE PROPERTY OF BEILINSON GOMEZ ARCHITECTS P.A. WHETHER THE PROJECT FOR WHICH THEY WERE PREPARED IS EXECUTED OR NOT. THEY ARE NOT TO BE LOANED, REPRODUCED, COPIED, OR EXTENDED TO OTHER PROJECTS OR EXTENSIONS TO THIS PROJECT WITHOUT THE WRITTEN CONSENT OF BEILINSON GOMEZ ARCHITECTS P.A. BEILINSON GOMEZ ARCHITECTS P.A. IS NOT RESPONSIBLE FOR ANY PART OF THE DRAWINGS OR INSTRUMENTS OF SERVICE PREPARED BY OTHER ARCHITECTS OR ENGINEERS. 

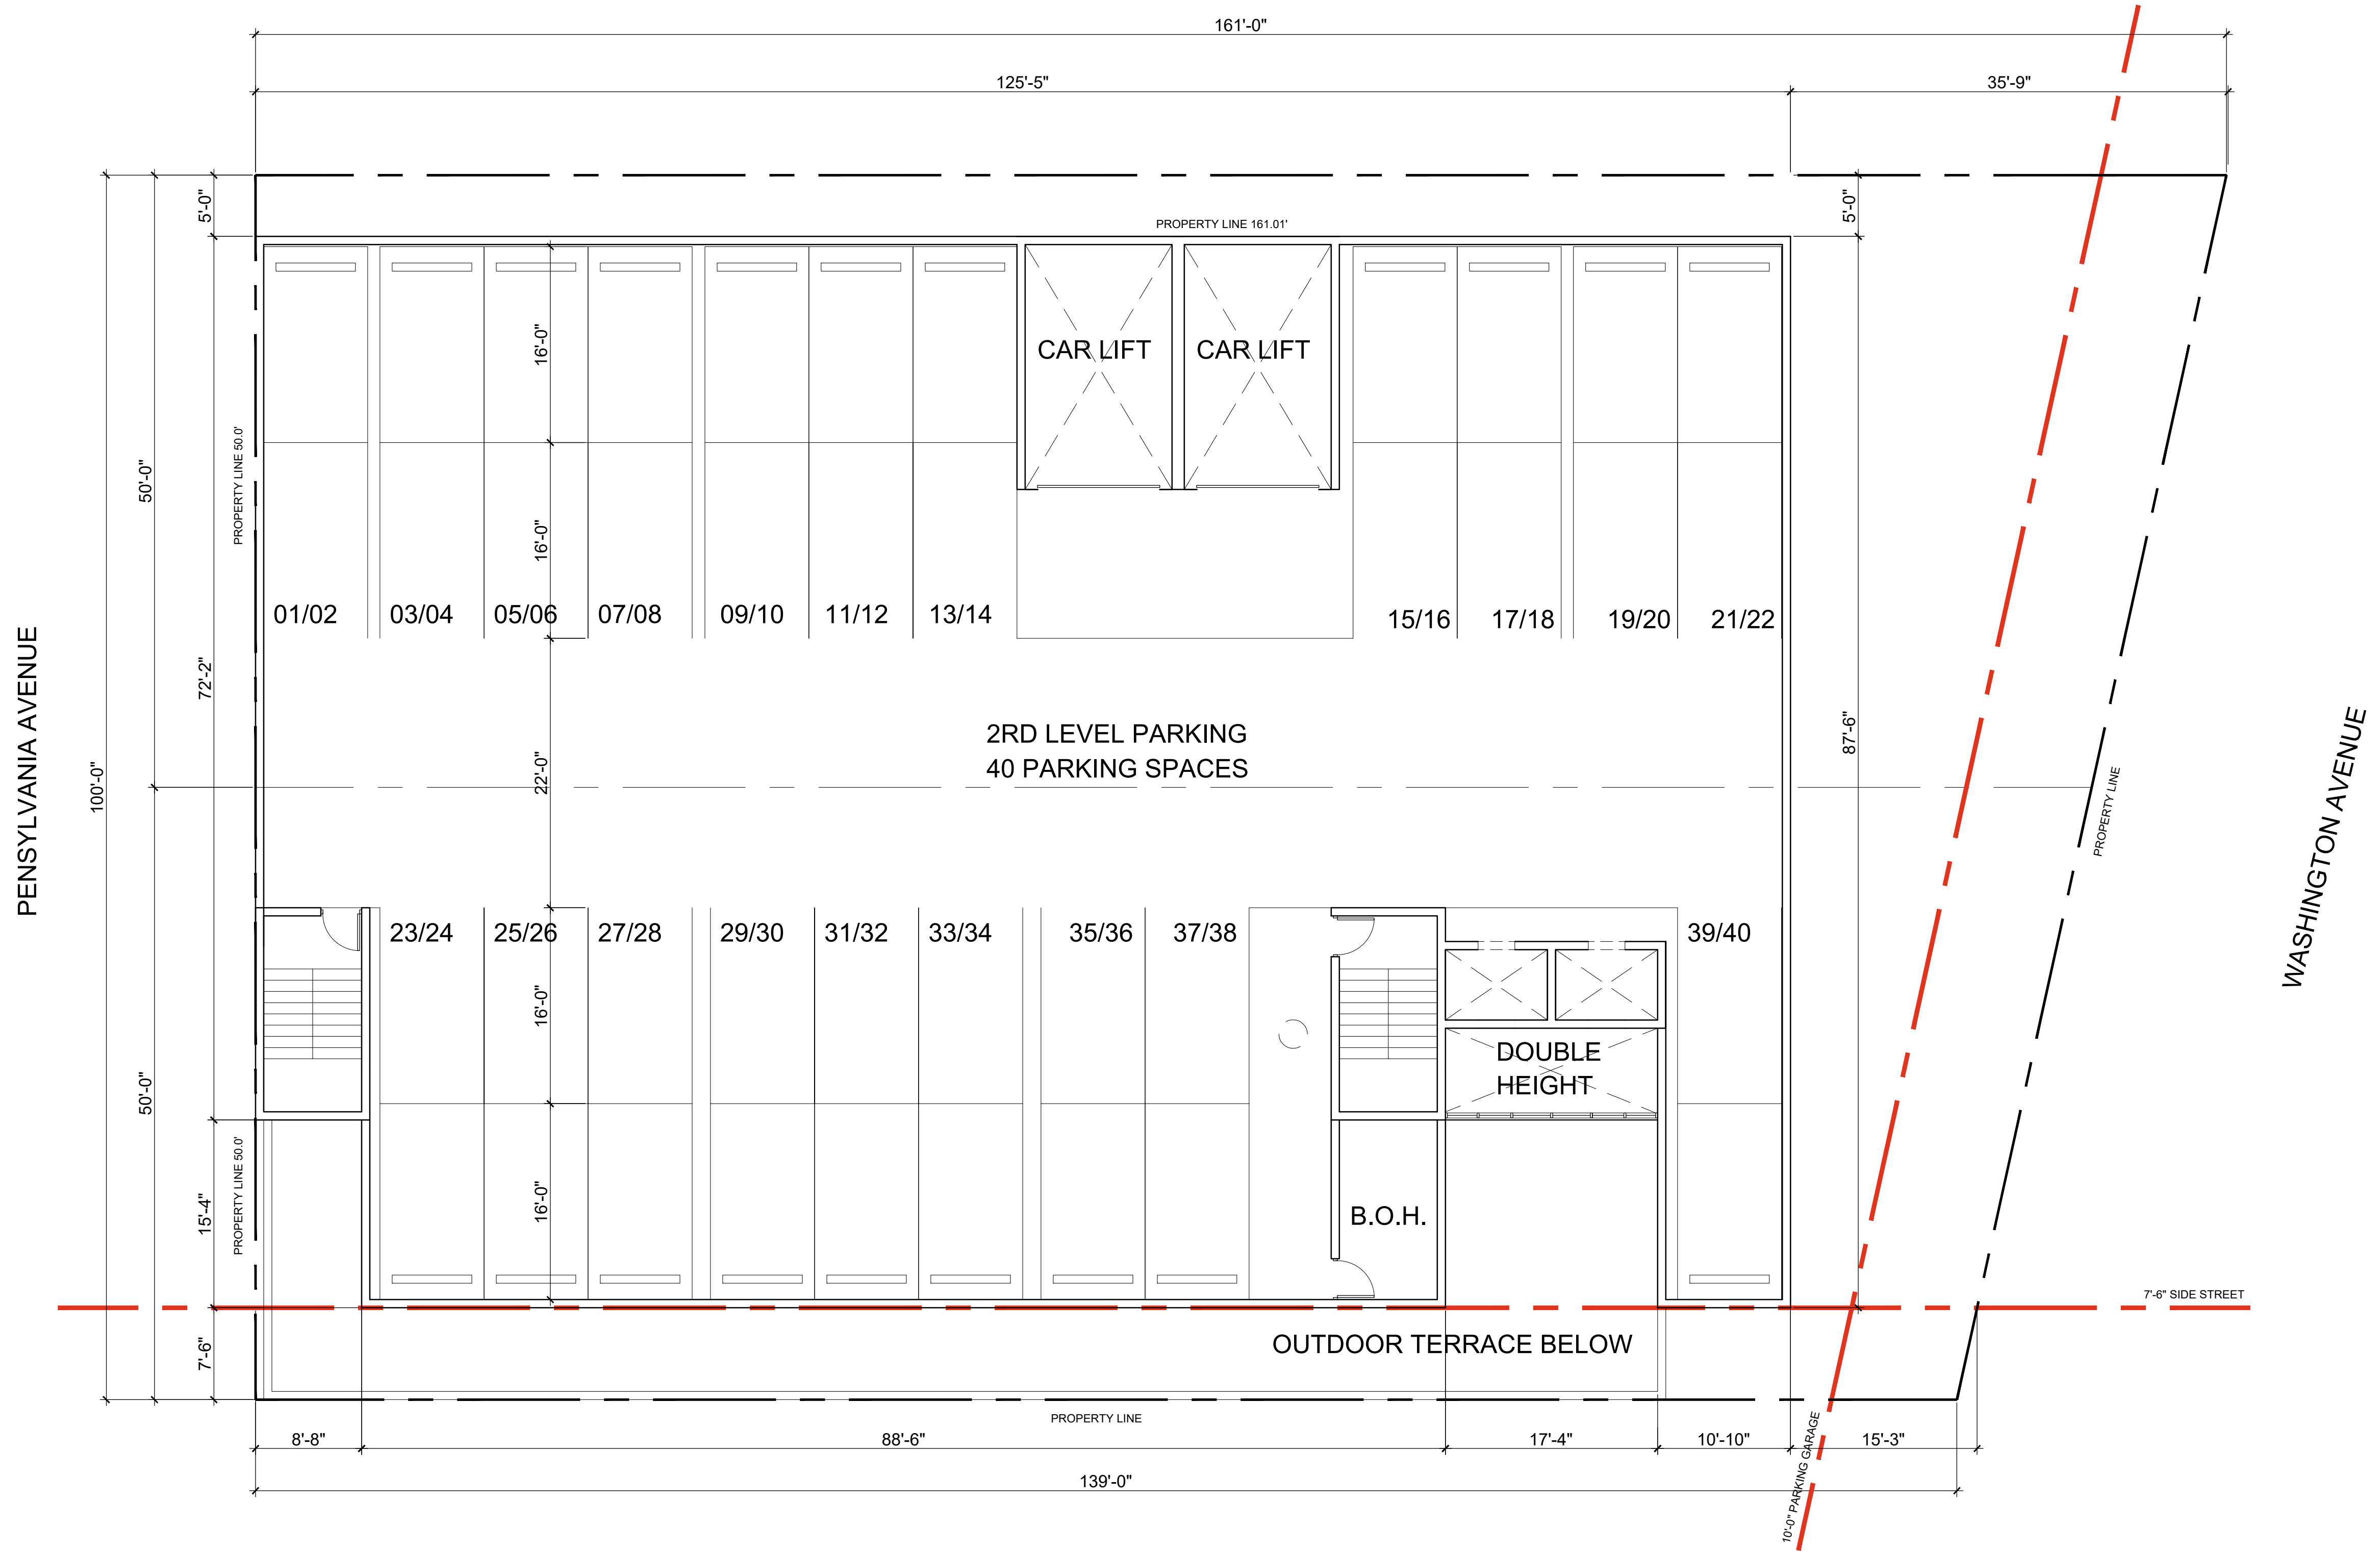


NW CORNER LOTS 10TH & WASHINGTON
NW CORNER LOTS 10TH & WASHINGTON
MIAMI BEACH, FLORIDA

DATE	REVISION

DWG. TITLE	3RD LEVEL PARKING
SCALE	VARIES
PROJECT NO.	2021-06
DATE	09-23-15
SHEET NUMBER	A-103

3RD LEVEL PARKING
SCALE 1/8"=1'-0"

COPYRIGHT 2016. ALL RIGHTS RESERVED. THESE DRAWINGS AND DOCUMENTS ARE INSTRUMENTS OF SERVICE. THE PROPERTY OF BEILINSON GOMEZ ARCHITECTS P.A. WHETHER THE PROJECT FOR WHICH THEY WERE PREPARED IS EXECUTED OR NOT. THEY ARE NOT TO BE USED IN ANY MANNER, ON OTHER PROJECTS OR EXTENSIONS TO THE PROJECT WITHOUT THE WRITTEN CONSENT OF BEILINSON GOMEZ ARCHITECTS P.A. REPRODUCTION OF THESE DRAWINGS WITHOUT THE WRITTEN CONSENT OF BEILINSON GOMEZ ARCHITECTS P.A. IS PROHIBITED. CONTRACTORS RESPONSIBLE FOR VERIFYING ALL SITE CONDITIONS PRIOR TO PROCEEDING WITH WORK.

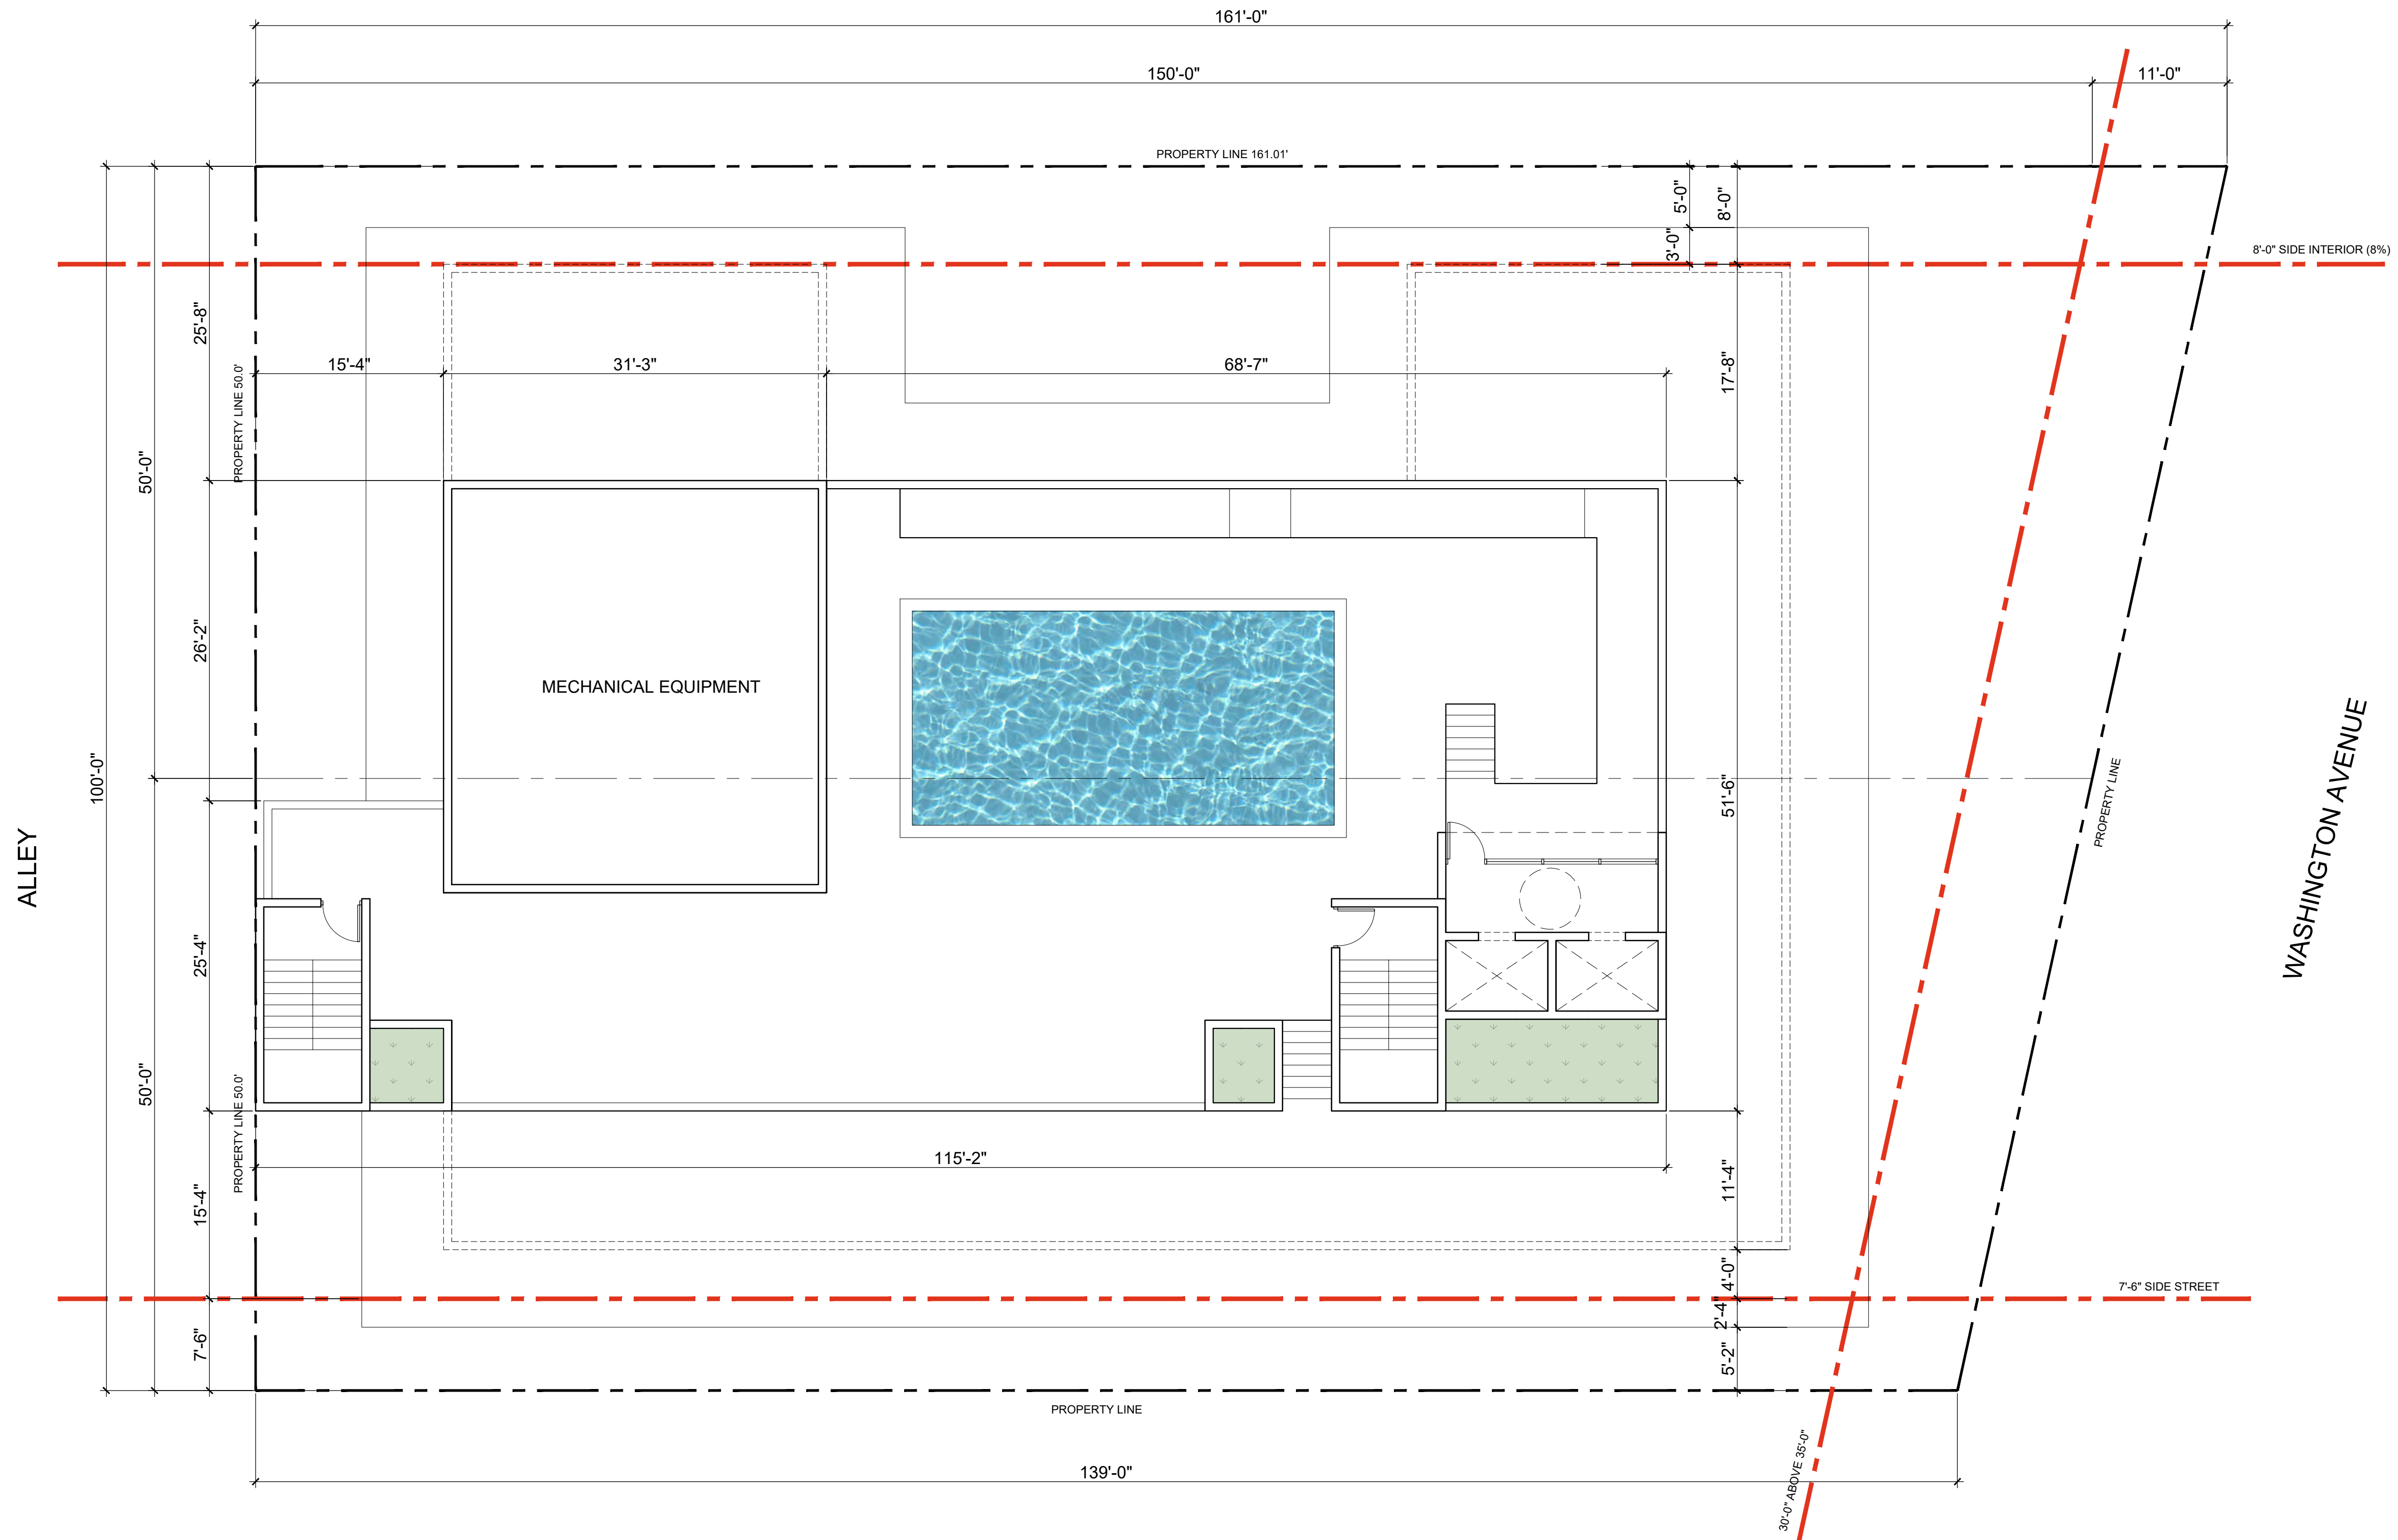

ABOVE 30 FEET

NW CORNER LOTS 10TH & WASHINGTON
NW CORNER LOTS 10TH & WASHINGTON
MIAMI BEACH, FLORIDA

DATE	REVISION

DWG. TITLE	ROOF DECK
SCALE	AS SHOWN
PROJECT NO.	2021-06
DATE	05-14-21
SHEET NUMBER	A-104

ROOF LEVEL
SCALE: N.T.S.

NW CORNER LOTS 10TH & WASHINGTON
NW CORNER LOTS 10TH & WASHINGTON
MIAMI BEACH, FLORIDA



SOUTH ELEVATION
SCALE: 1/8"=1'-0"

DATE	REVISION

DWG. TITLE
SOUTH ELEVATION

SCALE
AS SHOWN

PROJECT NO.
2021-06

DATE
05-14-21

SHEET NUMBER
A-202














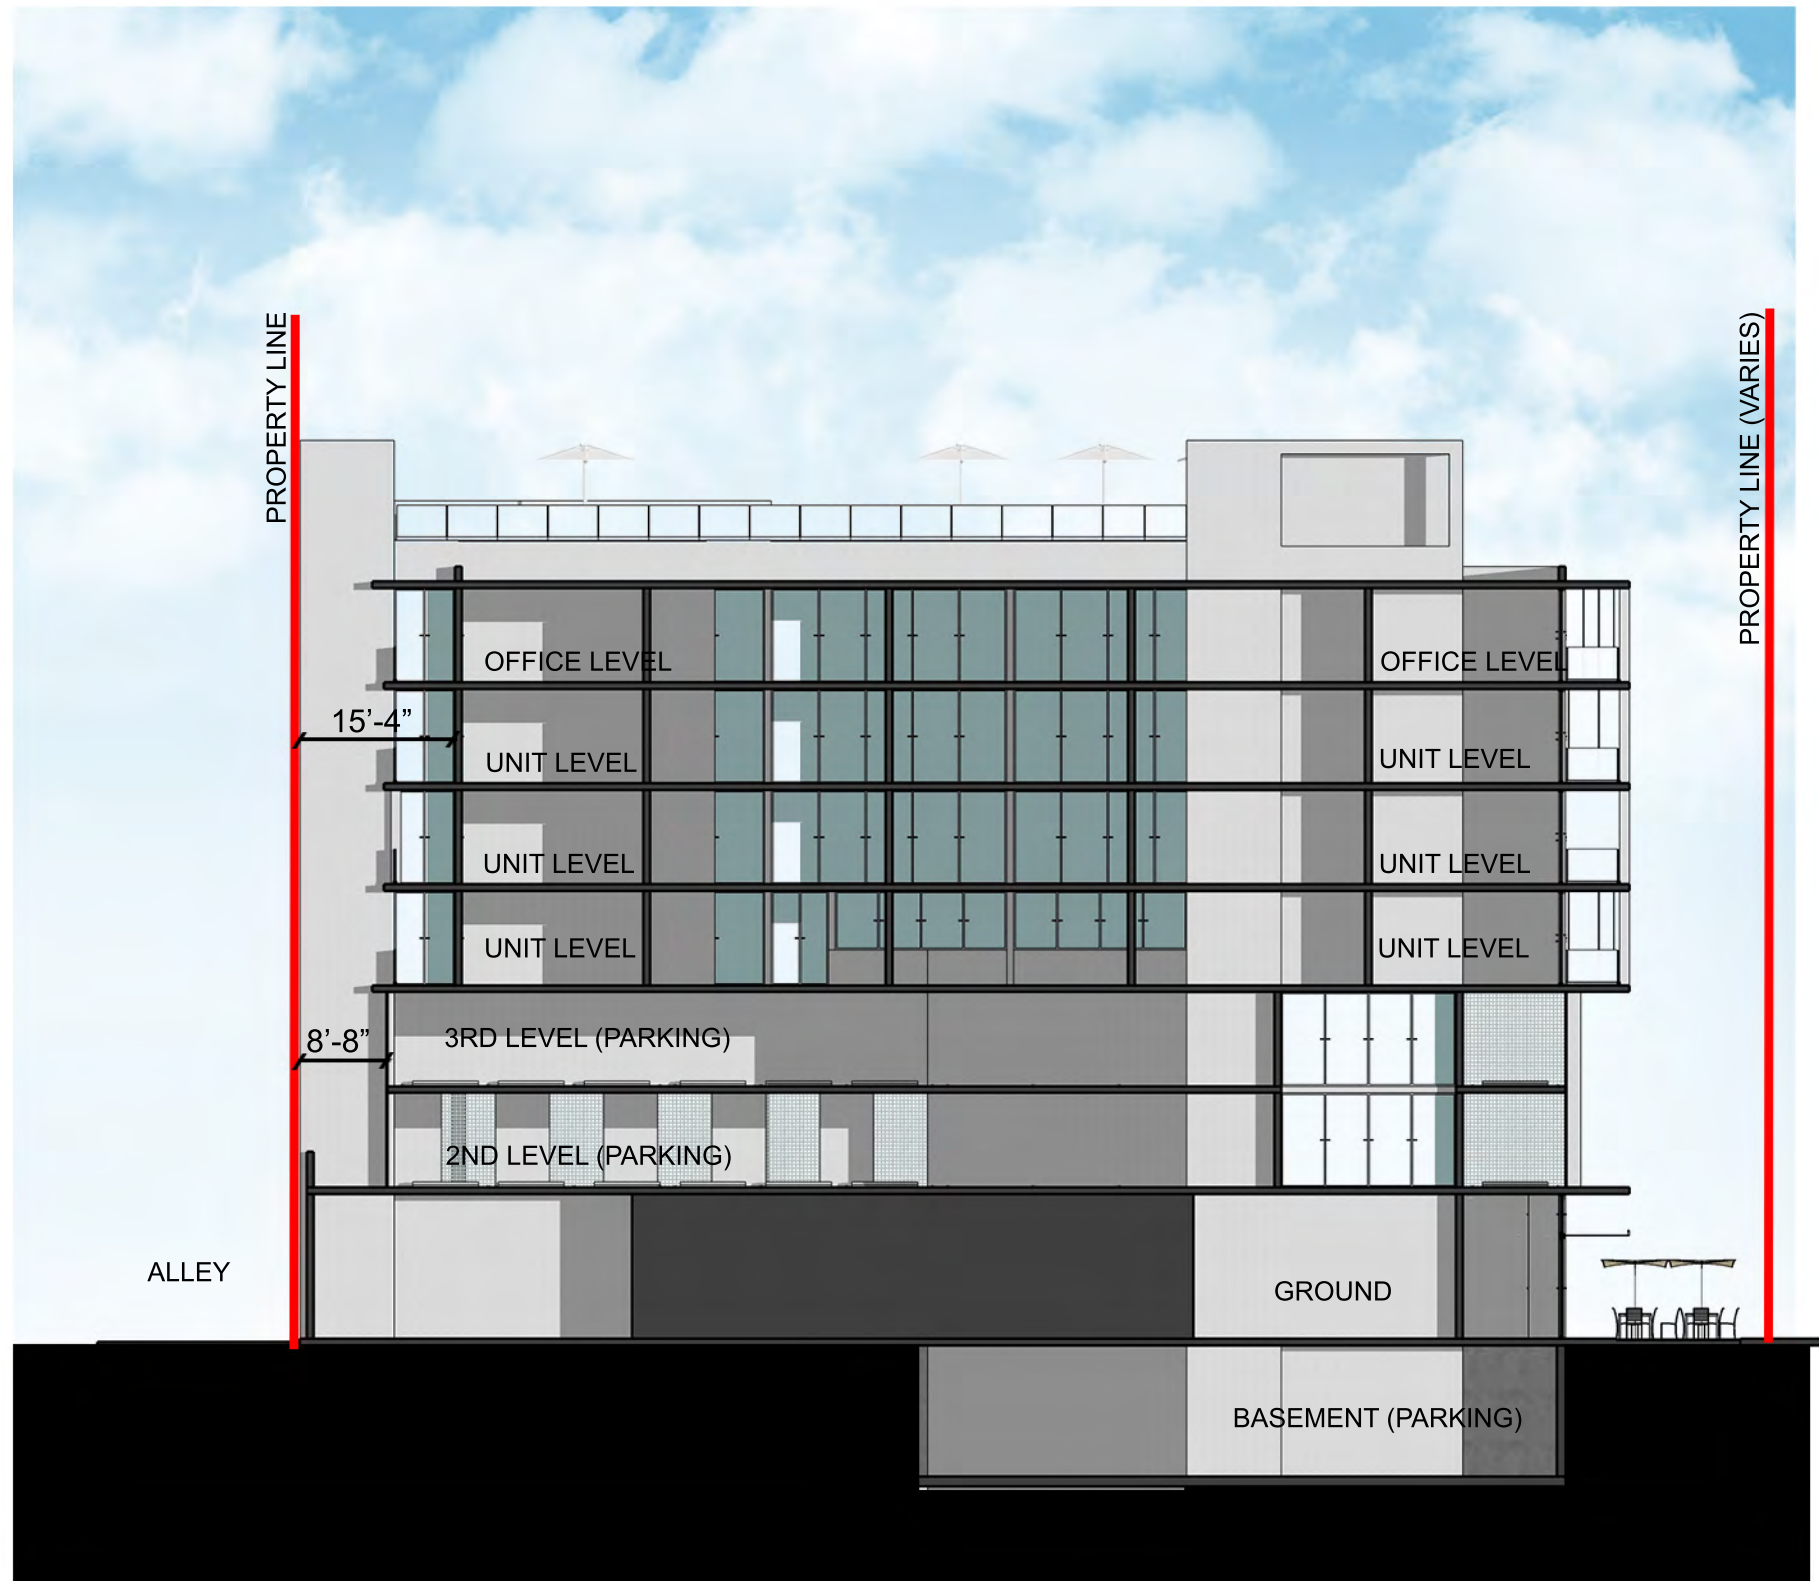

PROPERTY LINE

PROPERTY LINE (VARIES)

OFFICE LEVEL

OFFICE LEVEL

15'-4"

UNIT LEVEL

UNIT LEVEL

UNIT LEVEL

UNIT LEVEL

UNIT LEVEL

UNIT LEVEL

8'-8"

3RD LEVEL (PARKING)

2ND LEVEL (PARKING)


ALLEY

GROUND

BASEMENT (PARKING)

BEILINSON
GOMEZ



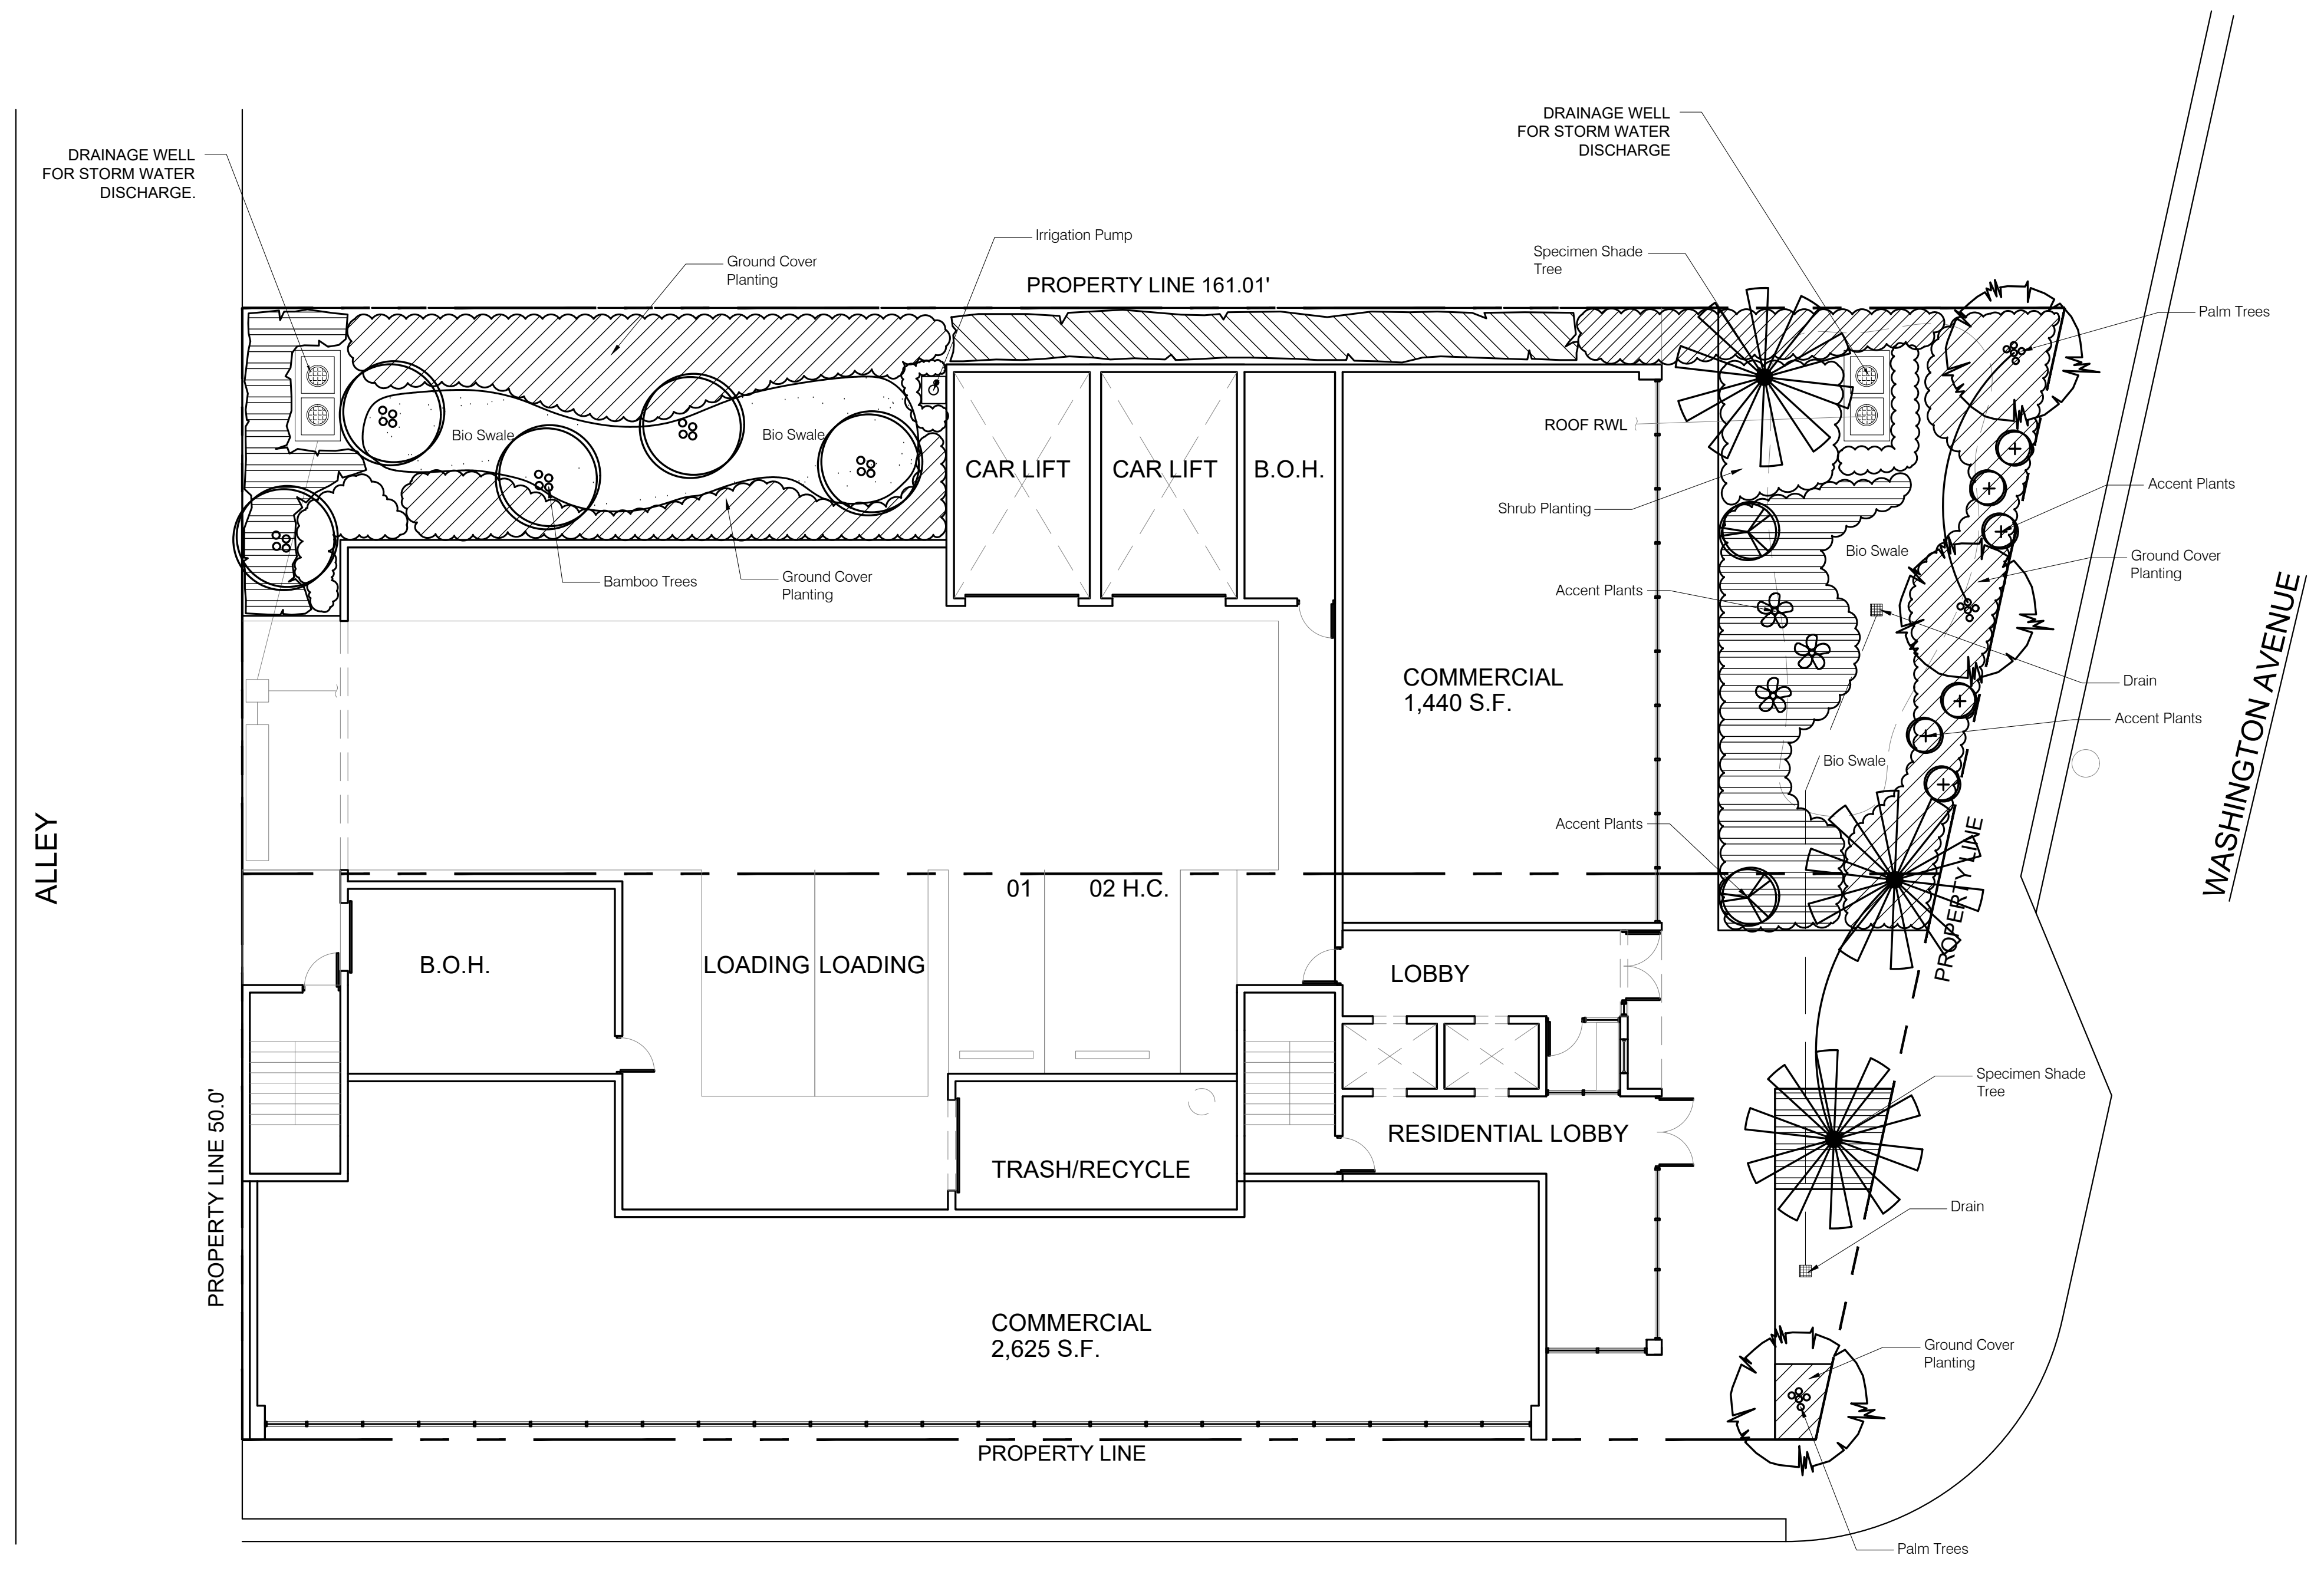


REVISIONS	BY


DESIGNED BY:
CARTER & ASSOCIATES
LANDSCAPE ARCHITECTS INC.
 74 N.E. 5th AVE. Delray Beach, FL 33483
 LA. 831
 561-272-9621

Conceptual Landscape for:
NW Corner Lots
10th & Washington
 Miami Beach, Florida

DRAWN	SKP
CHECKED	D.H.C.
DATE	07.09.2021
SCALE	1" = 10'-0"
JOB NO.	70921
SHEET	

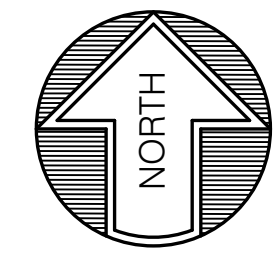


Ground Floor Landscape Plan

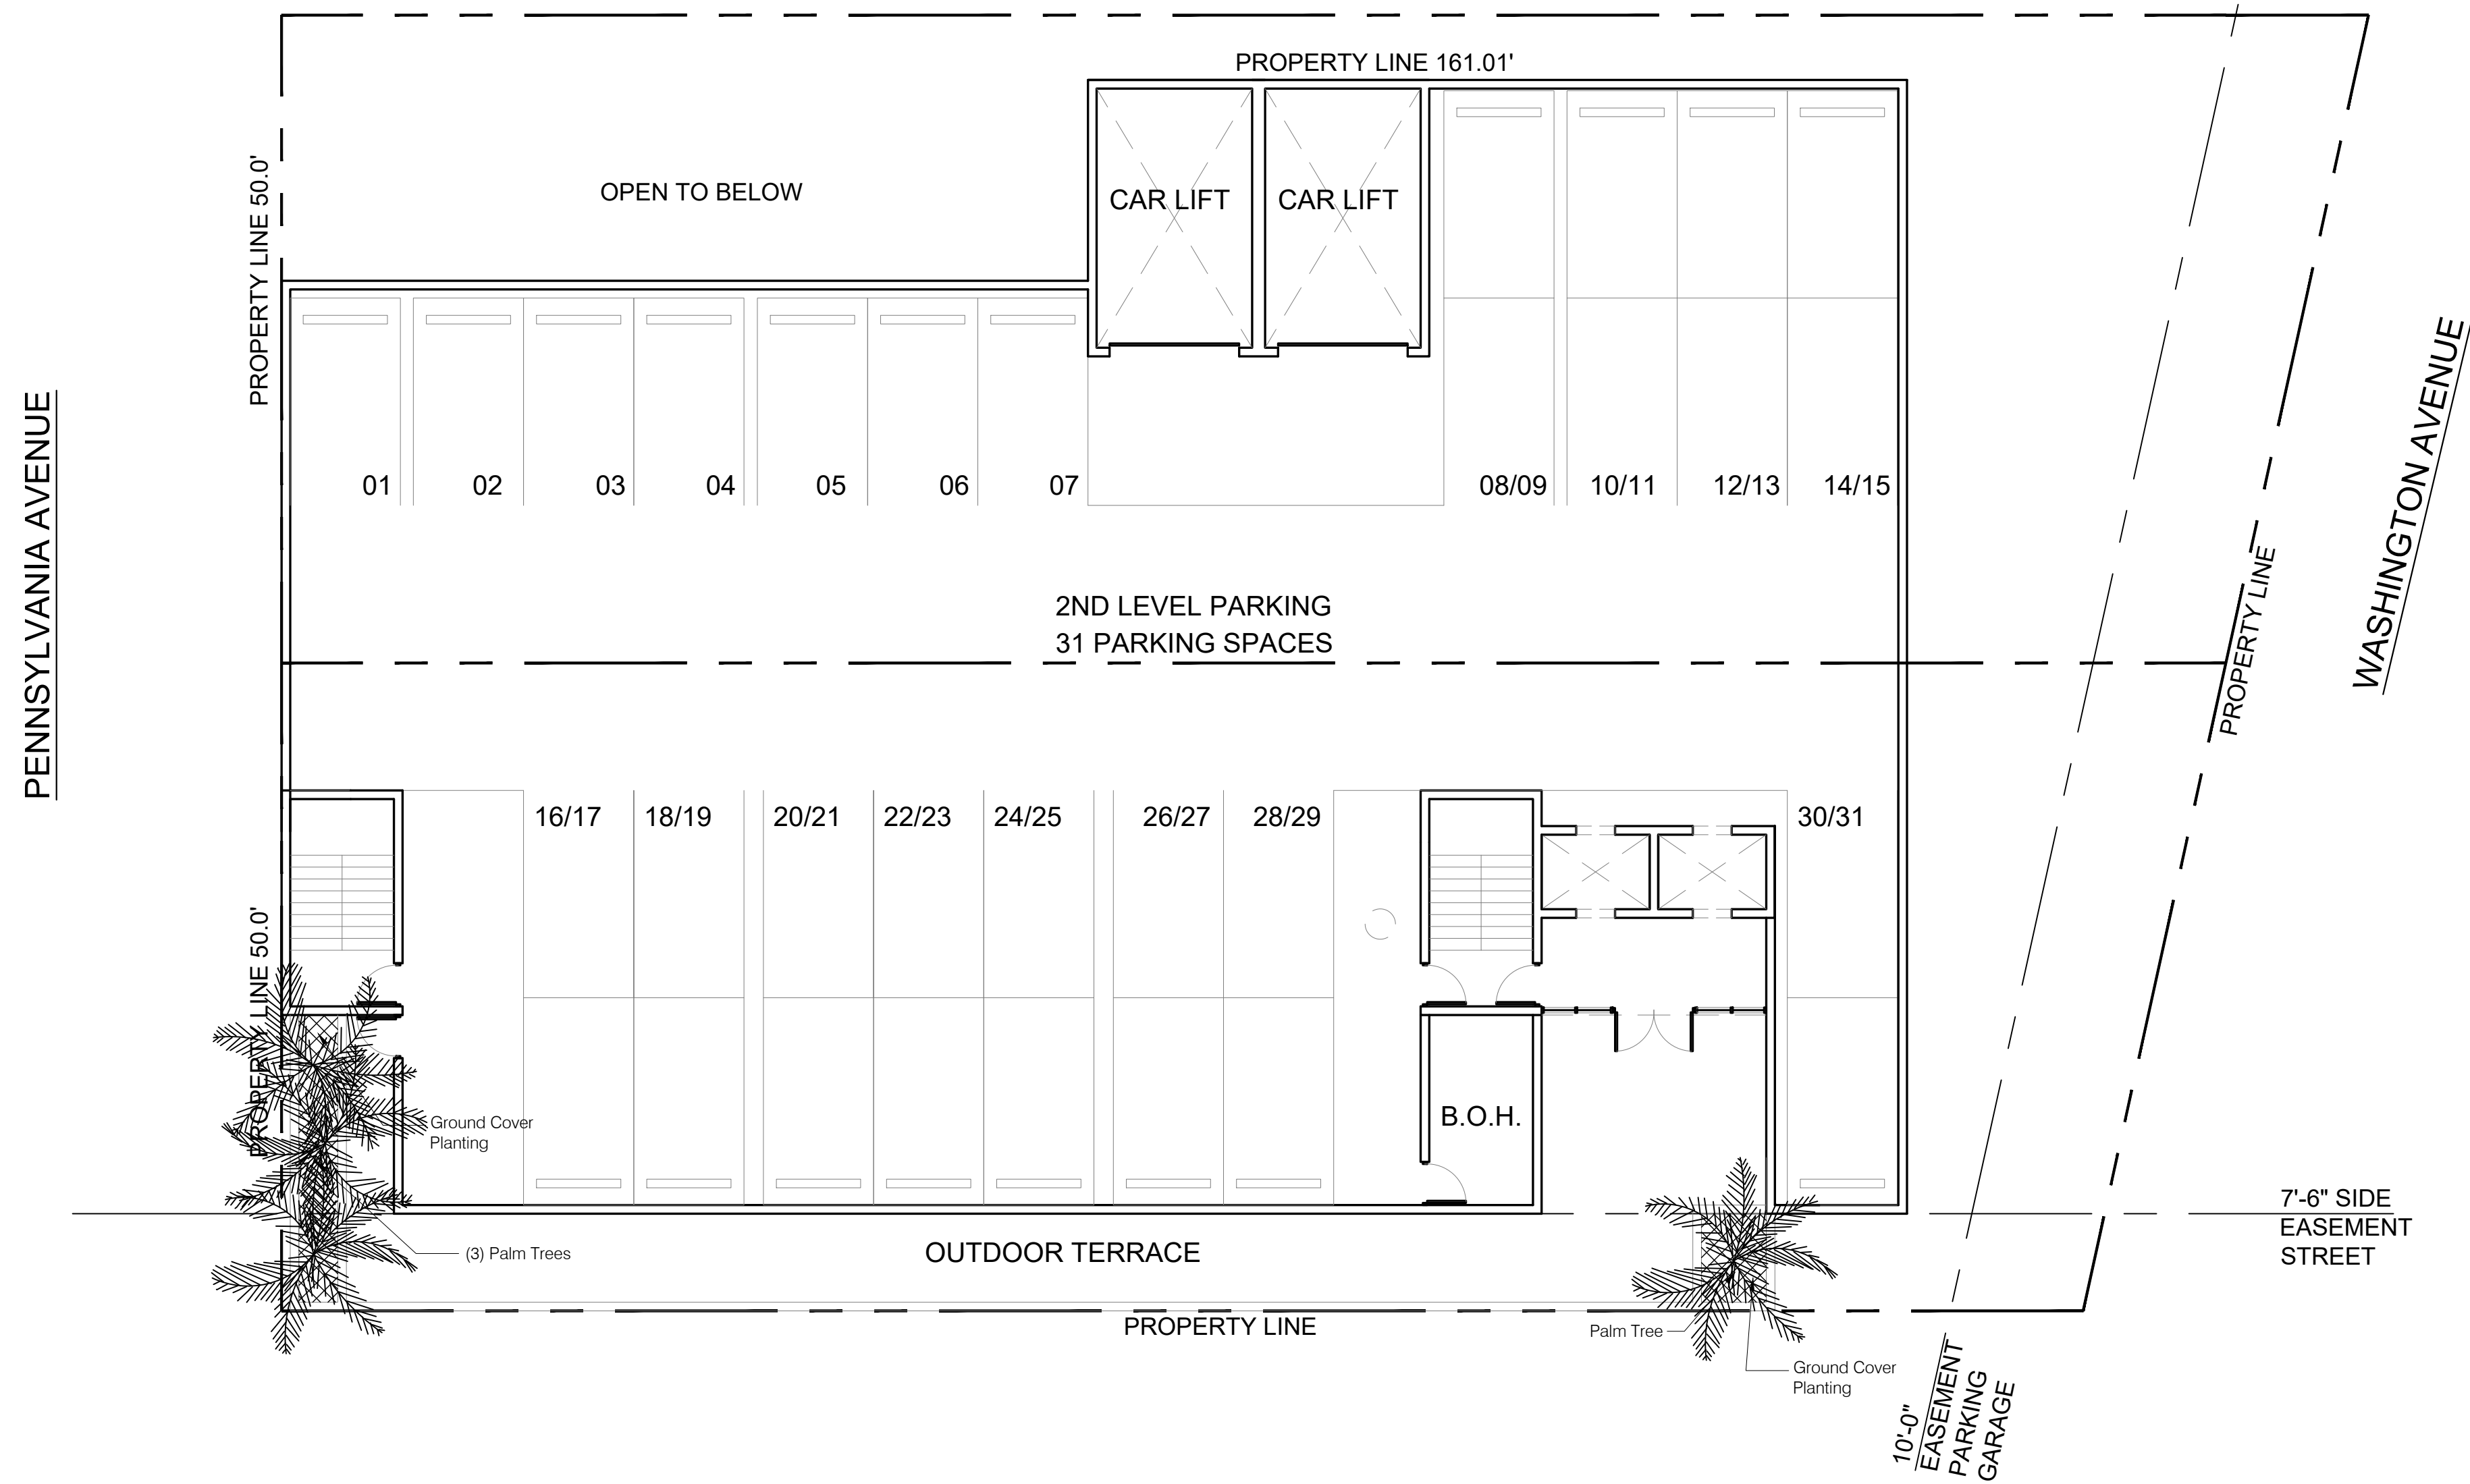

PENNSYLVANIA AVENUE

WASHINGTON AVENUE

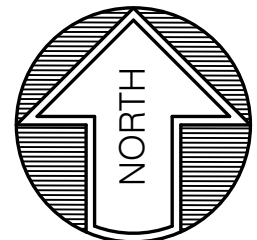


Second Floor Landscape Plan

REVISIONS	BY


DESIGNED BY:
CARTER & ASSOCIATES
LANDSCAPE ARCHITECTS INC.
 74 N.E. 5th AVE. Delray Beach, FL 33483
 LA. 831
 561-272-9621

Conceptual Landscape for:
NW Corner Lots
10th & Washington
 Miami Beach, Florida

DRAWN	SKP
CHECKED	D.H.C.
DATE	07.09.2021
SCALE	1" = 10'-0"
JOB NO.	70921
SHEET	
L-2	
OF	3 SHEETS

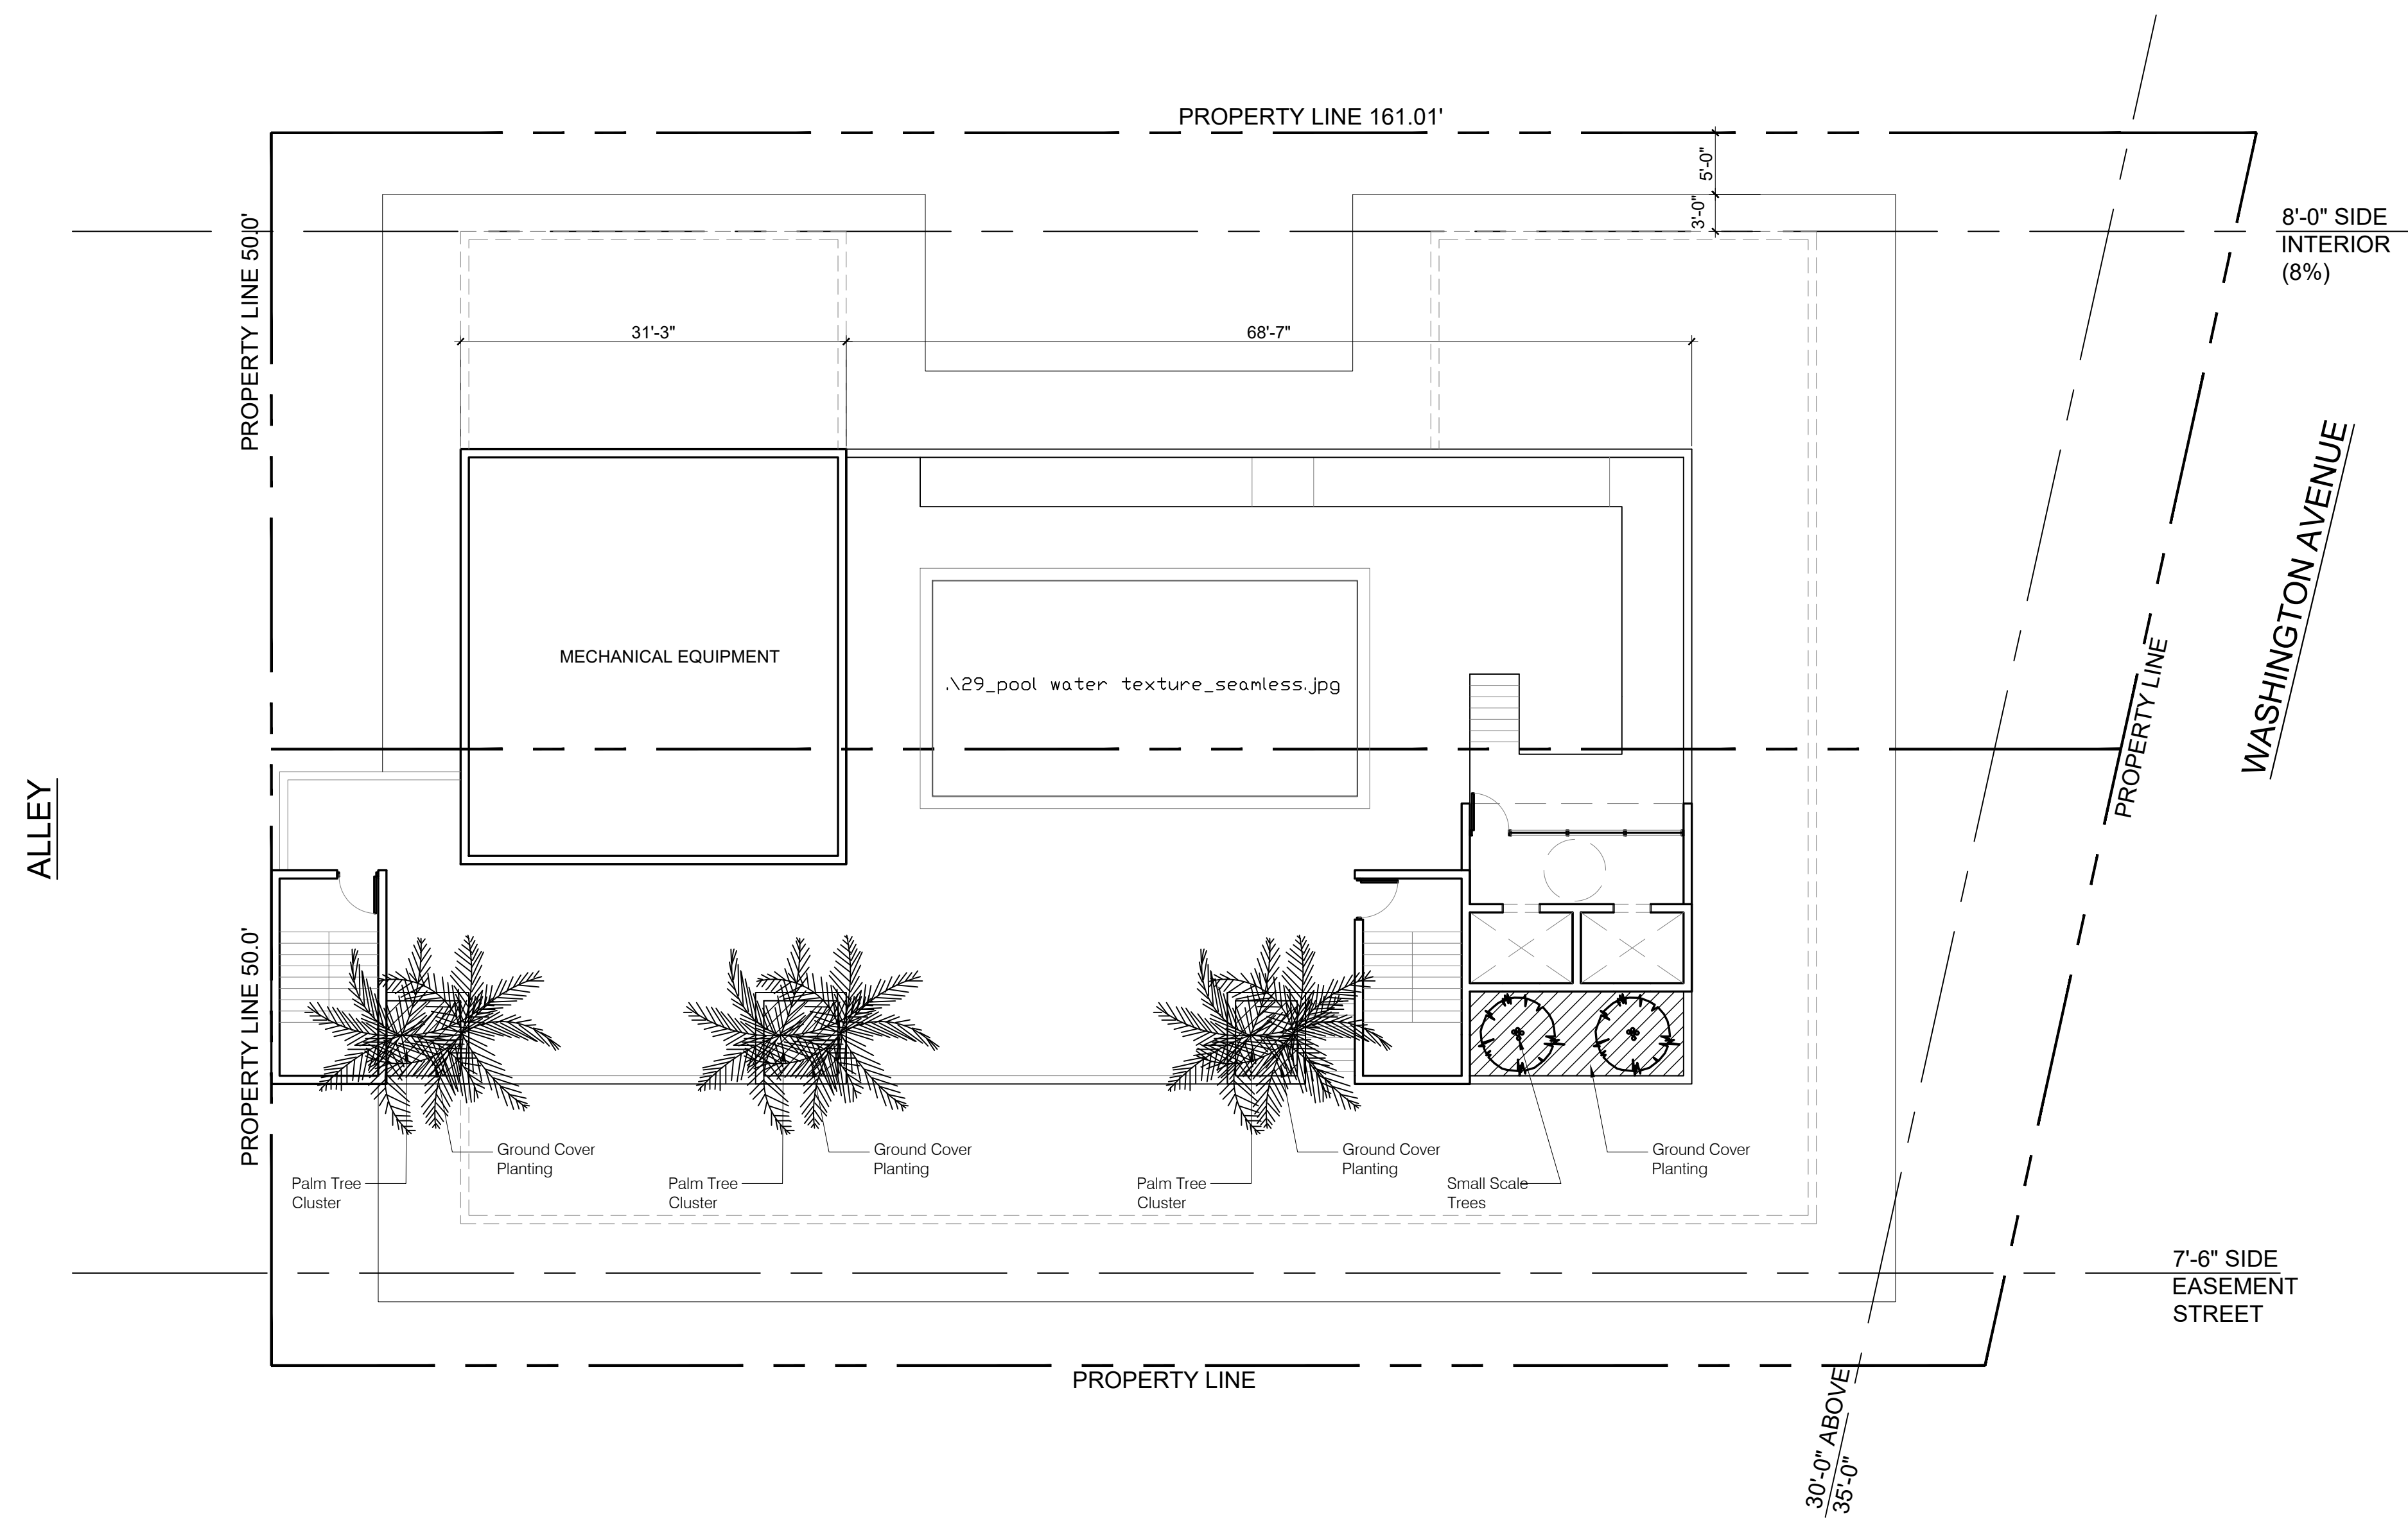

Roof Landscape Plan

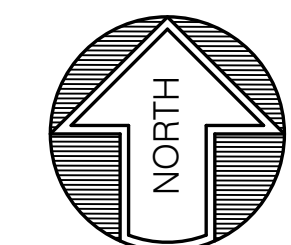

DESIGNED BY:
CARTER & ASSOCIATES
LANDSCAPE ARCHITECTS INC.
74 N.E. 5th AVE. Delray Beach, FL 33483
LA. 831
561-272-9621

Conceptual Landscape for:
NW Corner Lots
10th & Washington
Miami Beach, Florida

REVISIONS	BY

DRAWN SKP
CHECKED D.H.C.
DATE 07.09.2021
SCALE 1" = 10'-0"
JOB NO. 70921
SHEET
L-3
OF 3 SHEETS

BEILINSON
GOMEZ

ARCHITECTS *pa*

10th &
WASHINGTON